



FRONT ELEVATION

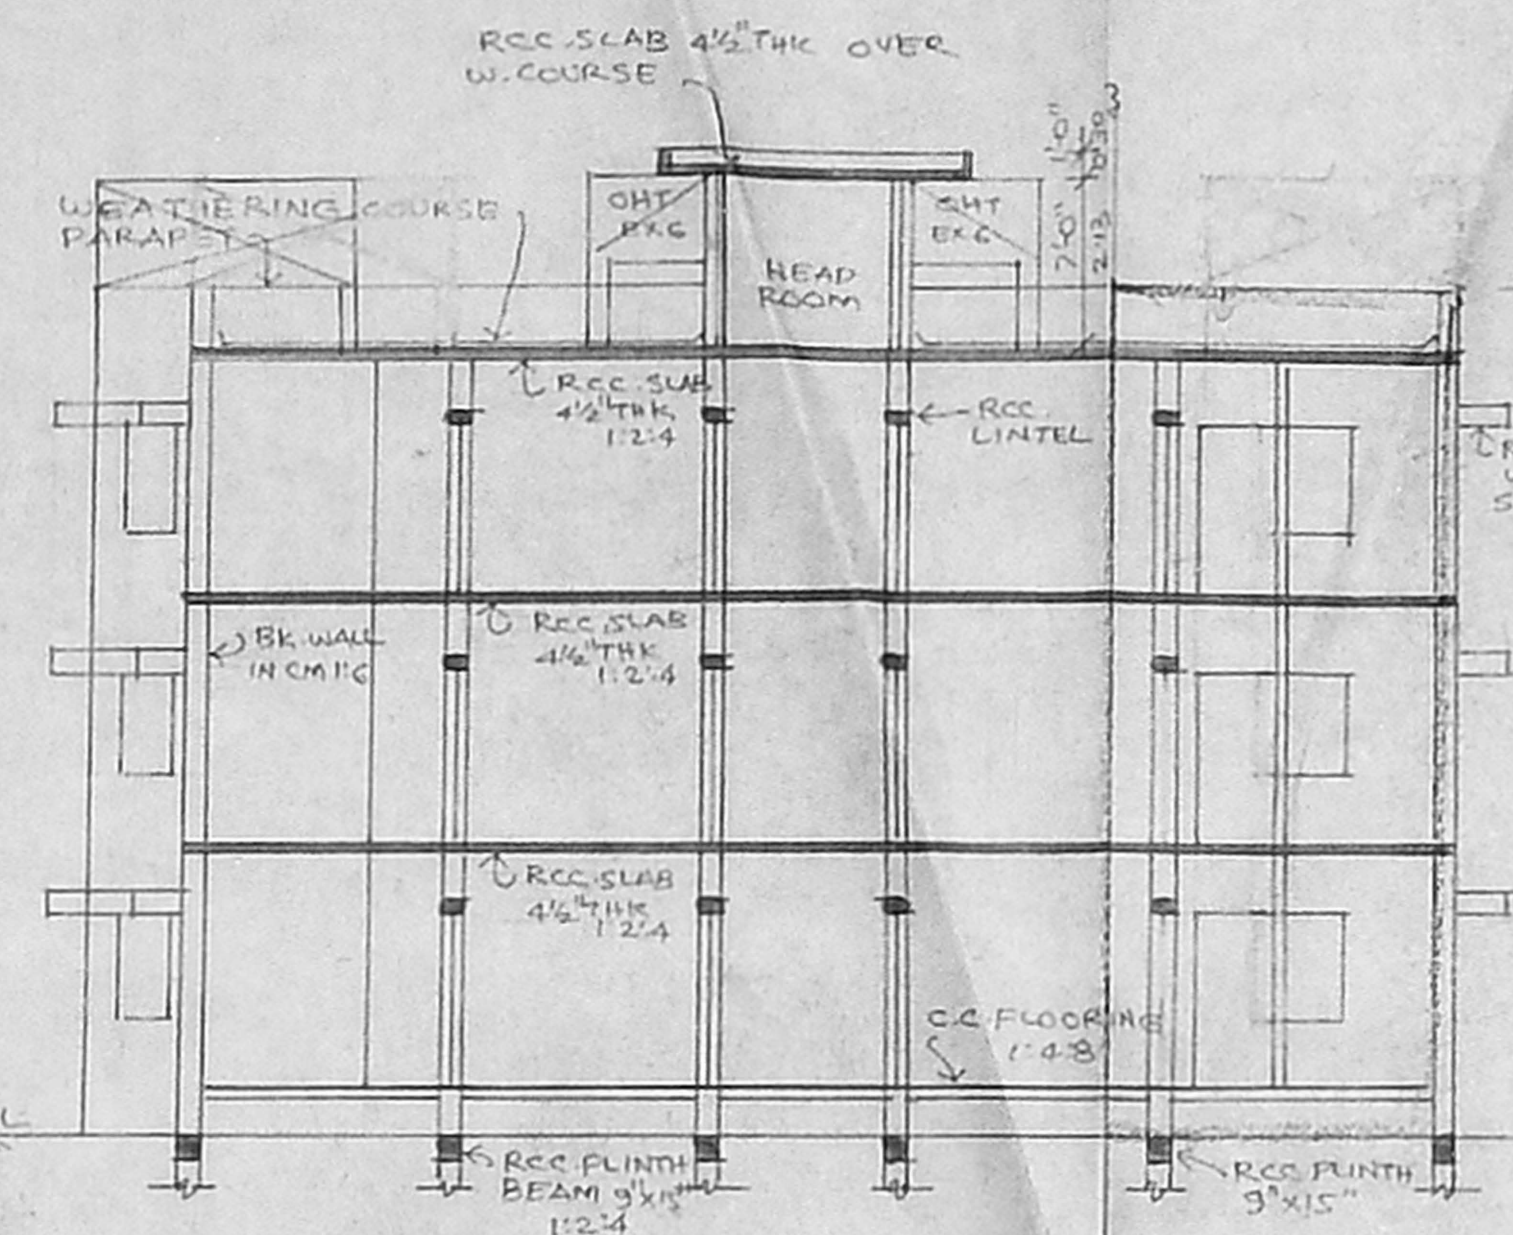


SECTION ON-A-B

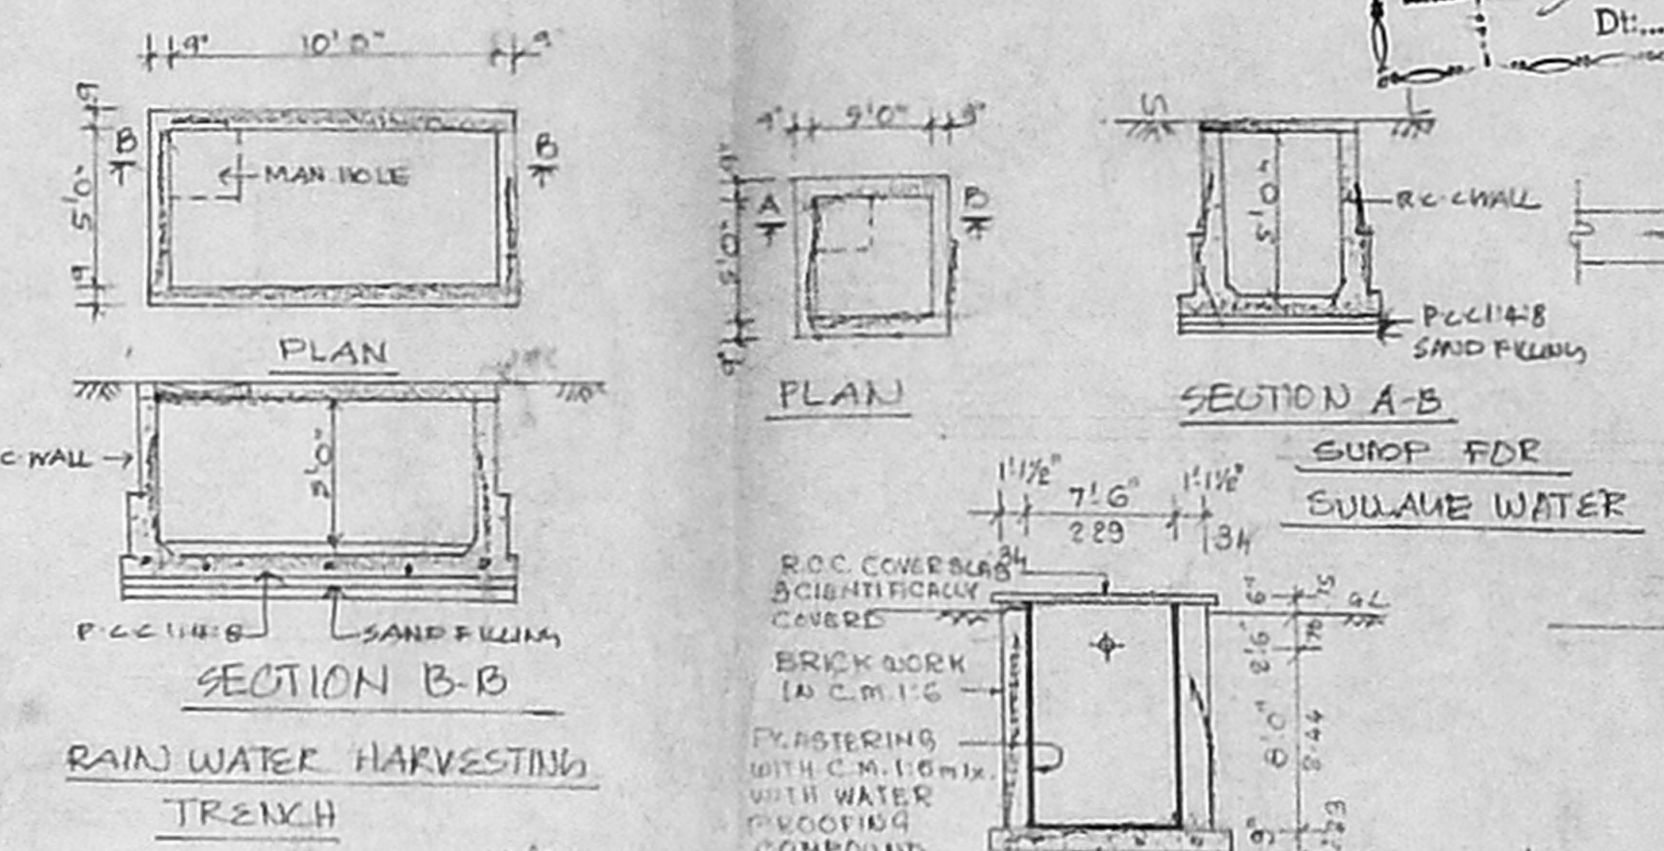


RAIN WATER HARVESTING TRENCH

RCC COLUMN FOUNDATION DETAIL  
SCALE: 1"=4'-0" (OR) 1:50


RAIN WATER HARVESTING TRENCH  
SCALE: 1"=4'-0" (OR) 1:50

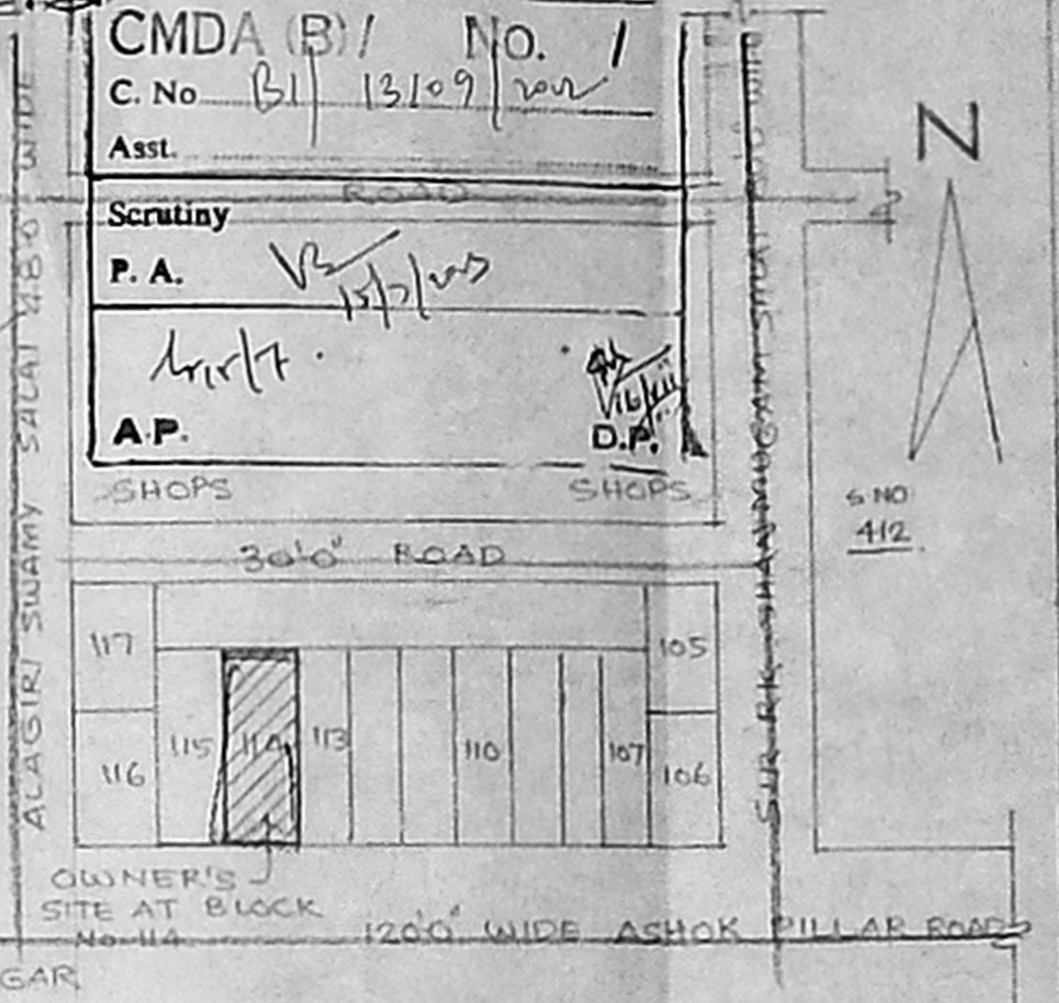


KEY PLAN  
(NOT TO SCALE)

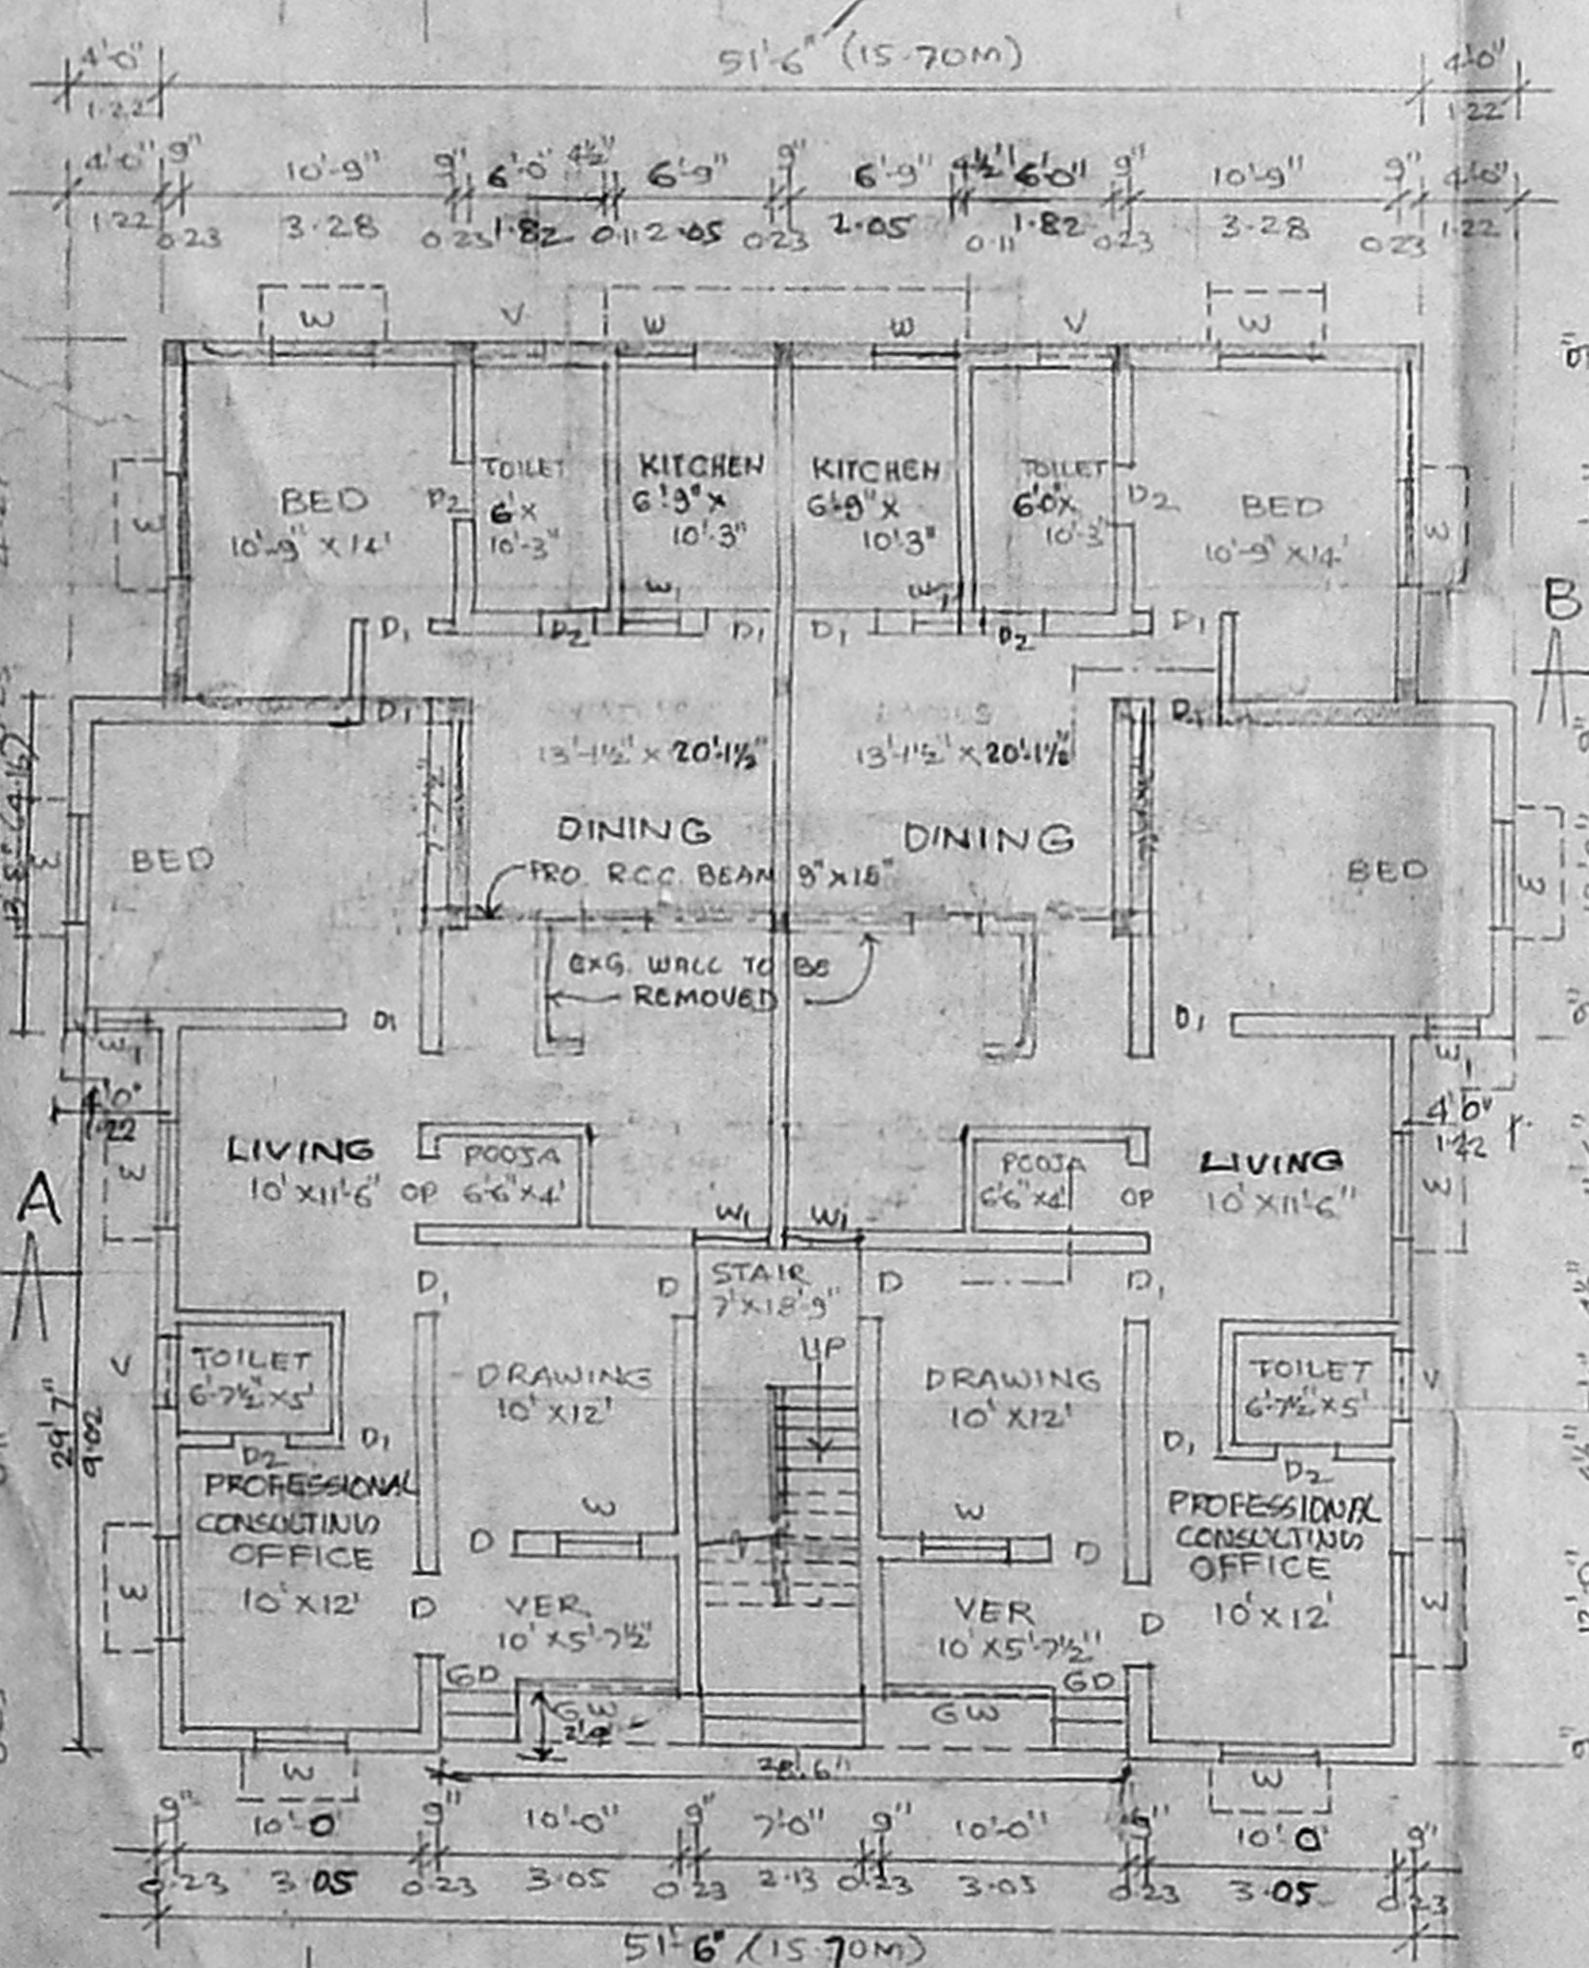


GROUND FLOOR PLAN

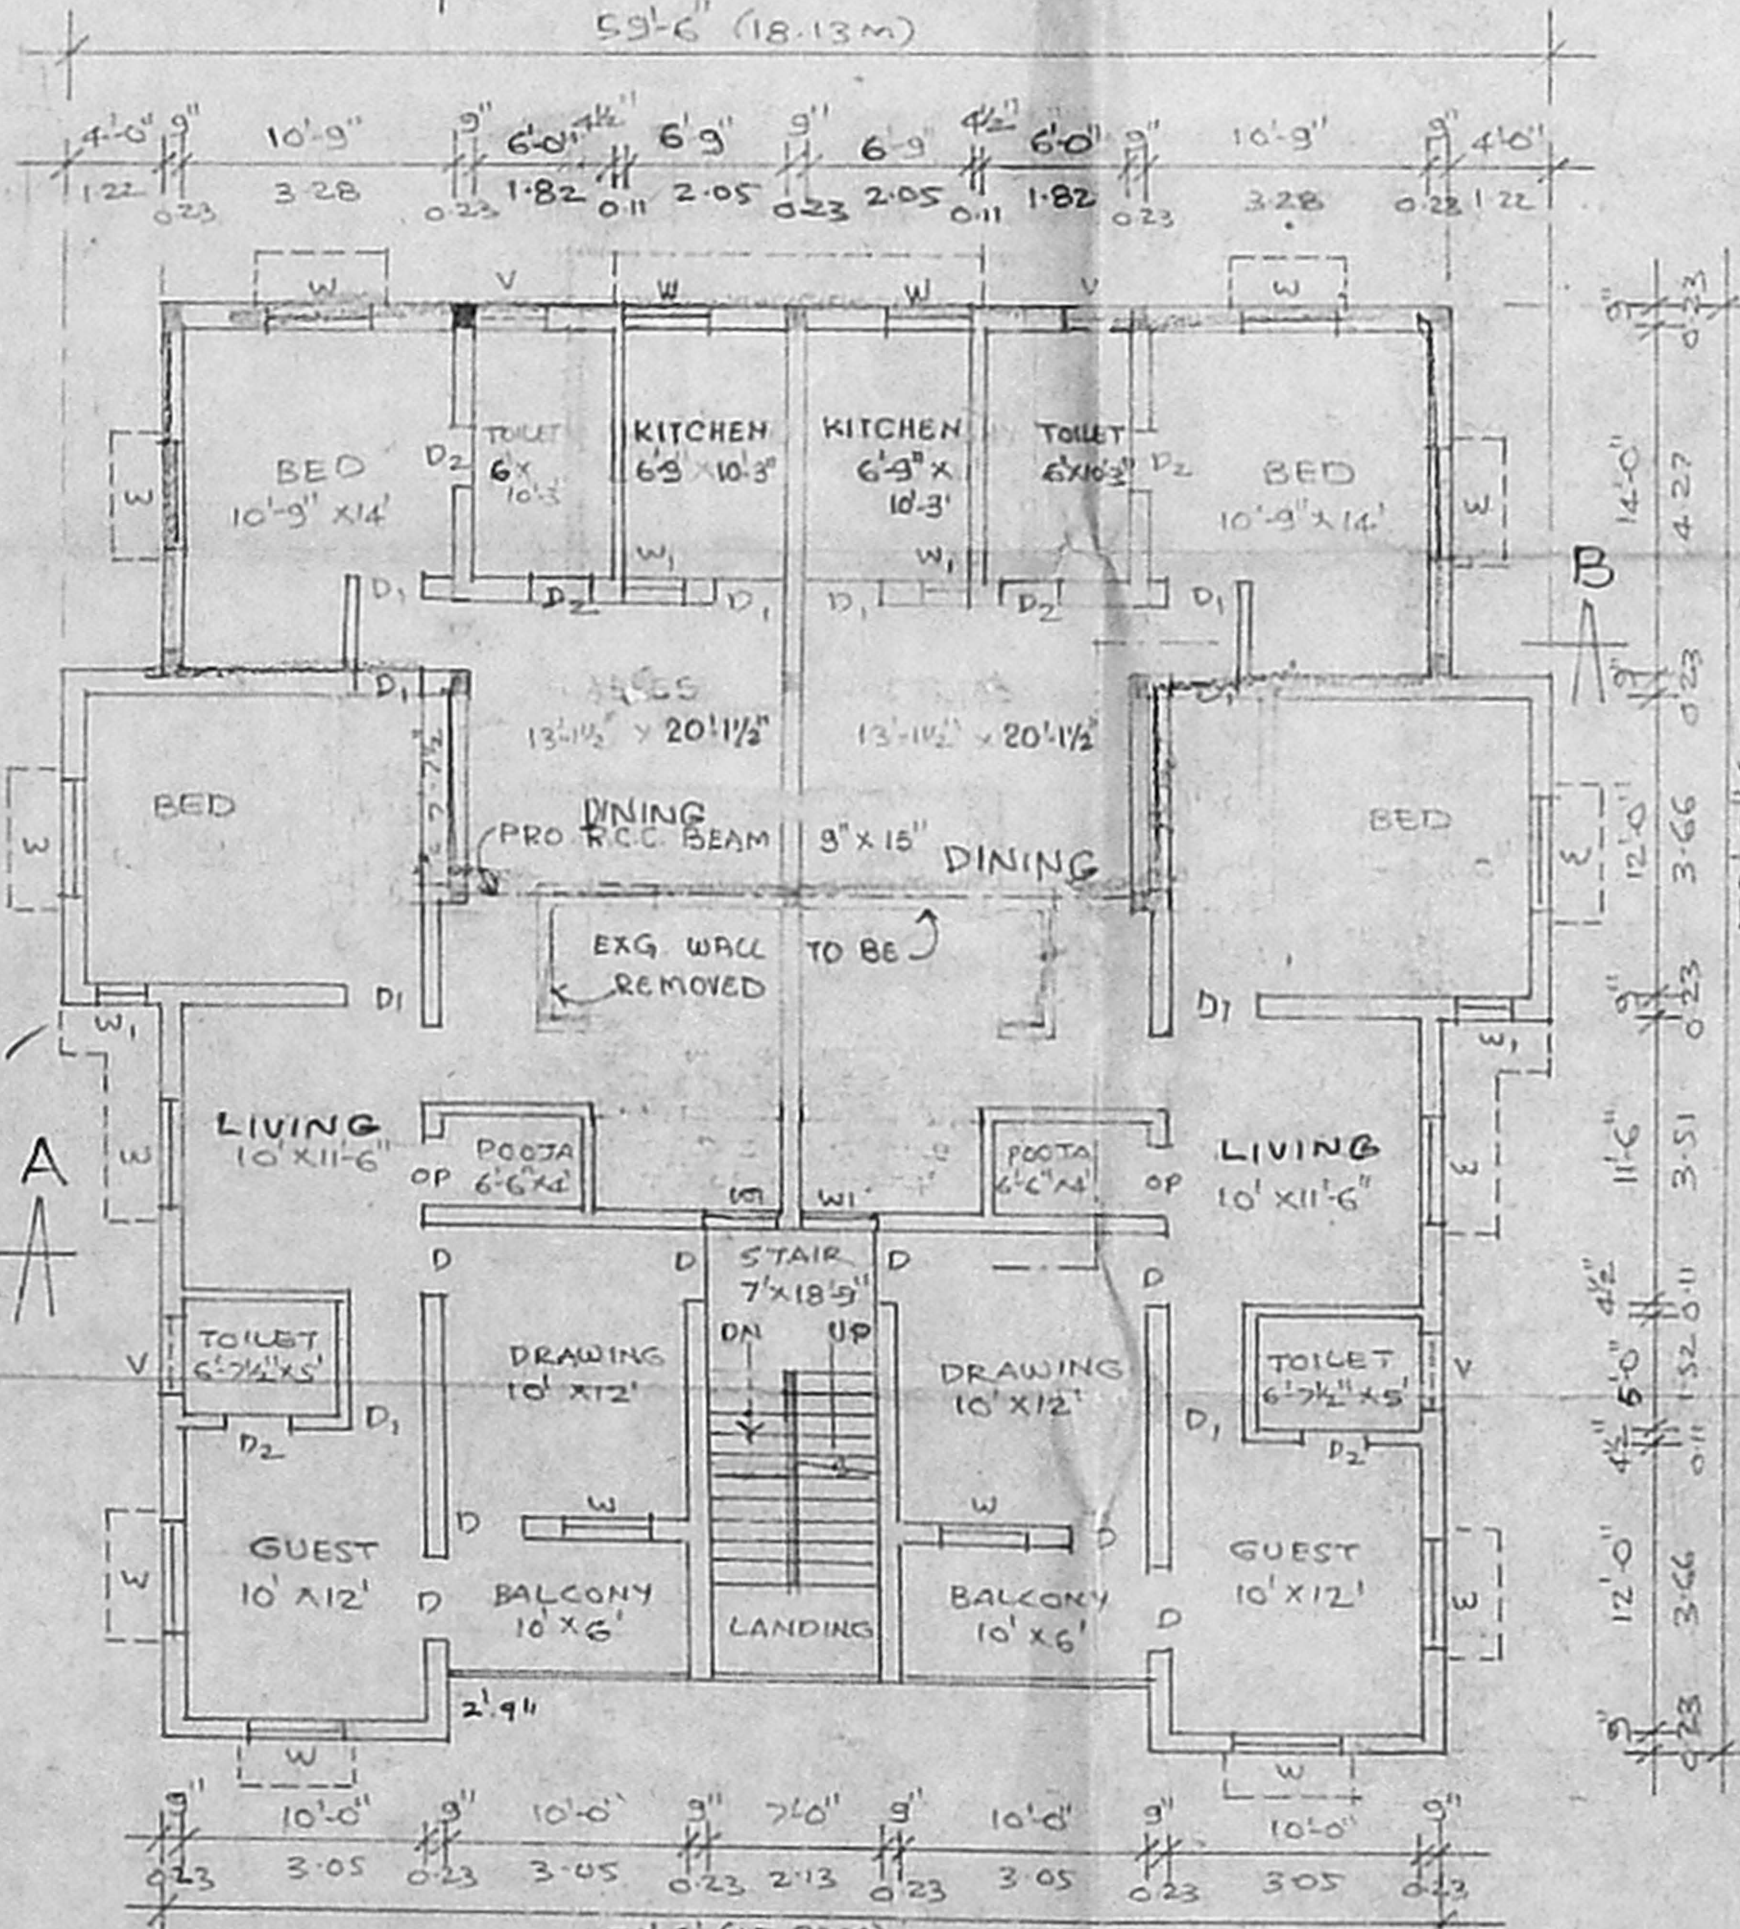

TYPICAL FLOOR PLAN  
(FIRST & SECOND FLOOR)

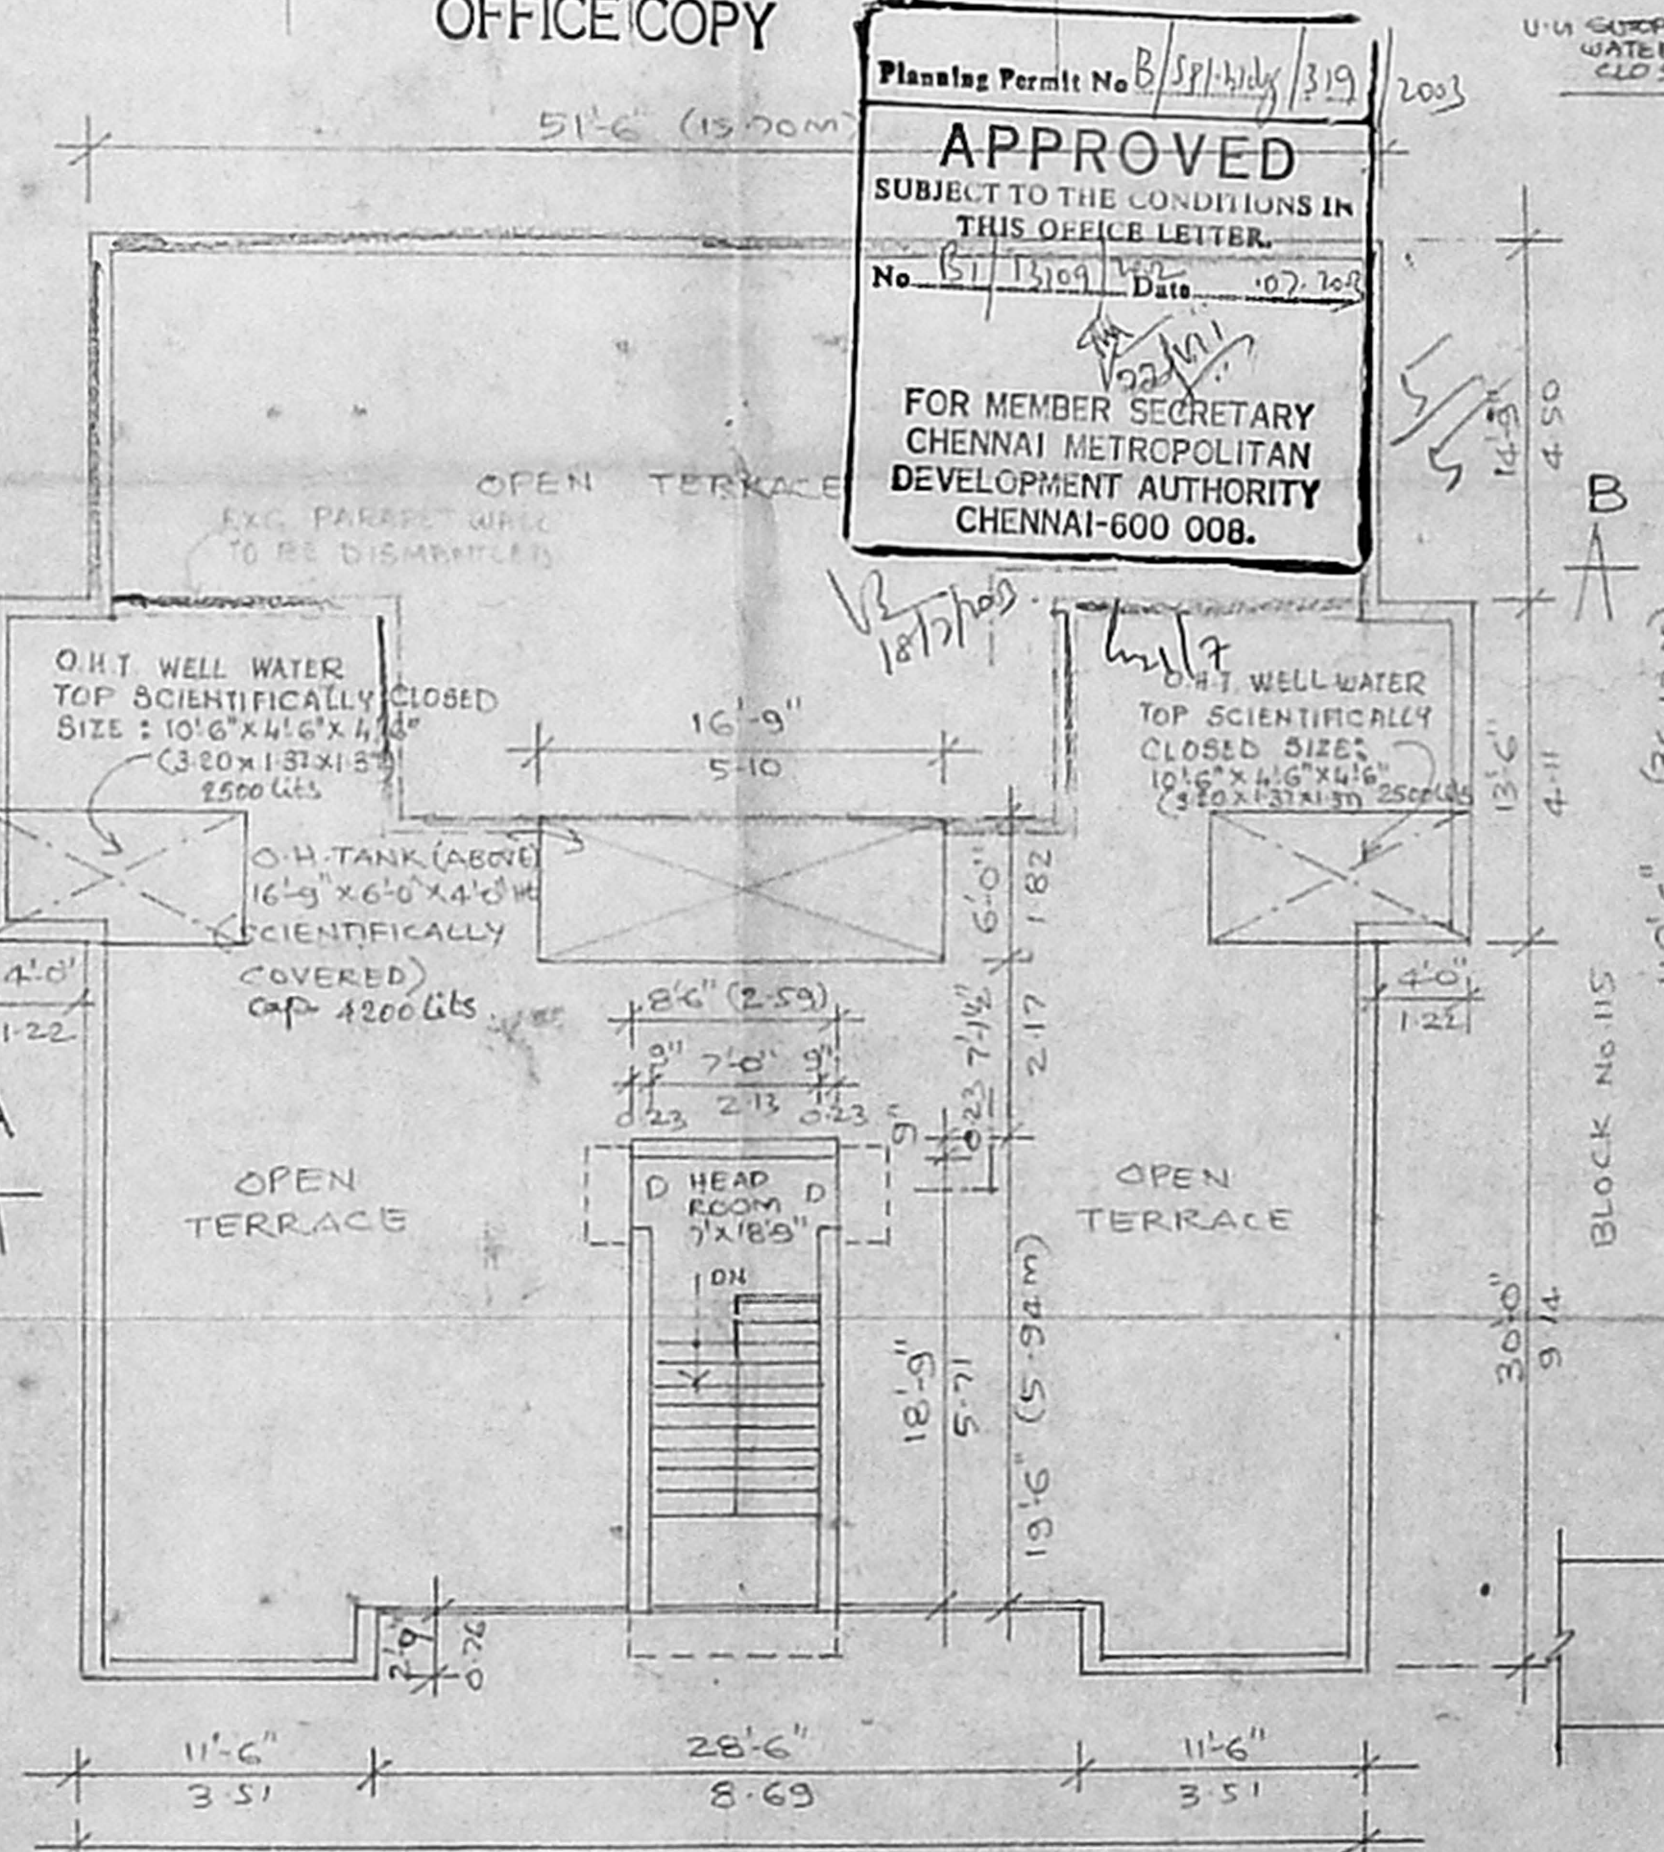

HEADROOM PLAN

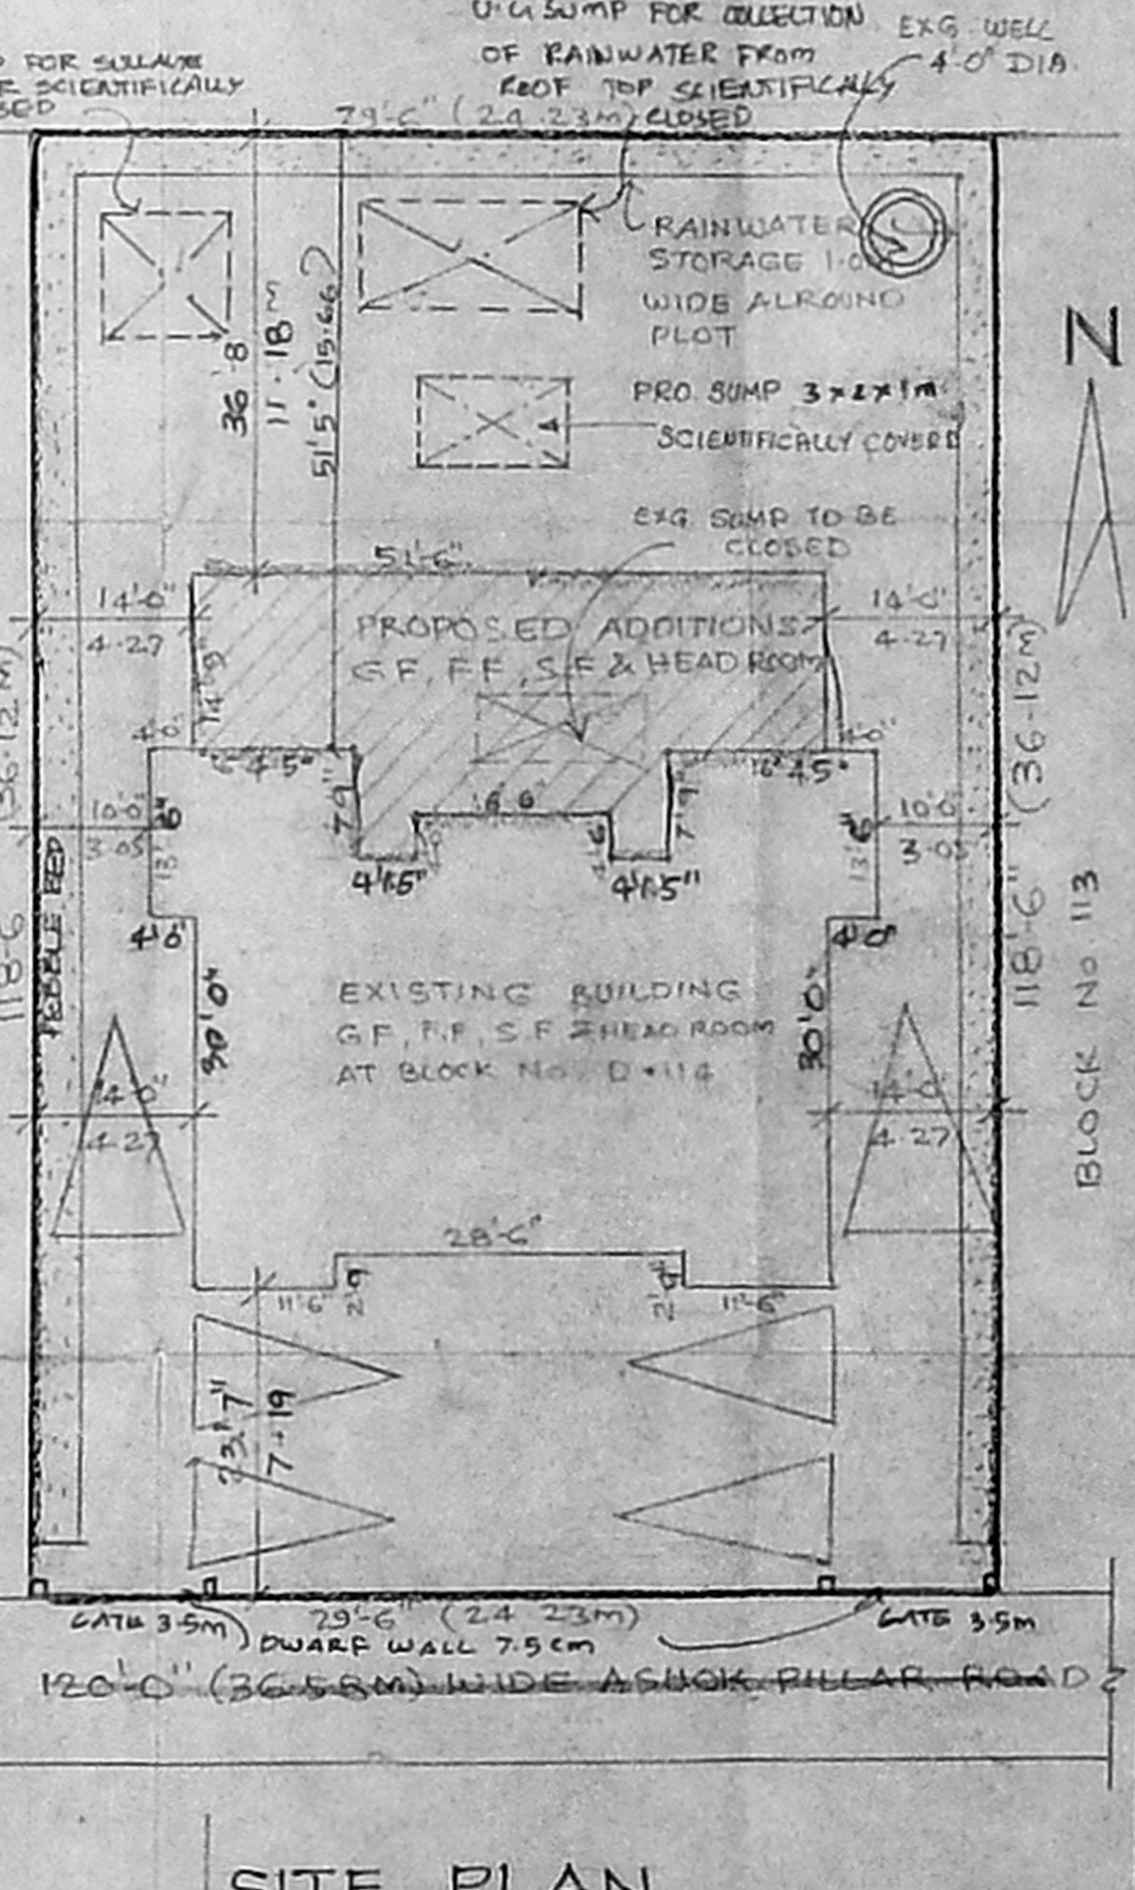

SITE PLAN  
SCALE: 1"=16'-0" (OR) 1:200

OFFICE COPY  
Approved  
SUBJECT TO THE CONDITIONS IN THIS OFFICE LETTER.  
No. B/13109/2003 Date: 07.10.03  
FOR MEMBER SECRETARY  
CHENNAI METROPOLITAN  
DEVELOPMENT AUTHORITY  
CHENNAI-600 008.

PLAN SHOWING THE PROPOSED ADDITIONS & ALTERATIONS TO THE EXISTING BUILDING AT BLOCK NO. D-114, SURVEY No. 412/PT, SANGEETHA COLONY, TNHB, K.K. NAGAR, CHENNAI CORPORATION CHENNAI-78. CORP.DN. No.130. ZONE-9.

SCALE: 1 INCH = 8 FEET (OR) 1:100.

- JOINERY:
- PANEL DOOR 3'-2" x 7'-0" (04) 100 x 213 M
  - " " " " 3'-0" x 7'-0" " 091 x 213
  - " " " " 2'-6" x 7'-0" " 076 x 213
  - " " WINDOW 4'-0" x 4'-6" " 122 x 137
  - " " " " 2'-6" x 4'-6" " 076 x 137
  - " " VENTILATOR 3'-0" x 2'-0" " 091 x 060
  - G.D. GRILL DOOR 3'-2" x 7'-0" " 100 x 213
  - G.W. " WINDOW 2'-6" x 4'-6" " 076 x 137

AREA:

TOTAL PLOT AREA	9415.86	875.21
EXG. G. FLOOR	2130.40	198.98
EXG. E. FLOOR	2130.40	198.98
EXG. S. FLOOR	2130.40	198.98
EXG. HEAD ROOM	165.75	15.40
PRO. ADD. IN SF	884.02	82.17
PRO. ADD. IN SF	884.02	82.17
PRO. ADD. IN SF	884.02	82.17
TOTAL BUILTUP AREA	9061.26	842.95
PLOT COVERAGE	32.23%	

F.S.I 1:0.97 TIMES

COLOUR INDEX:

- OWNERS BOUNDARY
- EXISTING BUILDING
- PROPOSED ADDITIONS
- EXISTING ROADS
- TO BE DISMANTLED

OWNER'S SIGNATURE  
A. Sumanth

K. SELVAM, B.E., M.B.E., Eng. (M.A.I.E.)  
Consulting Civil Engineer & Chartered Engineer  
Appointed by Govt. & Licensed Surveyor  
Class I Reg. No. 600-2003-2004  
Door No. 17, Thiruvalluvar Salai,  
Meyyur, East, Chennai-600 050.  
RICE PUSKASU, Cell: 98412 82080