




FRONT ELEVATION

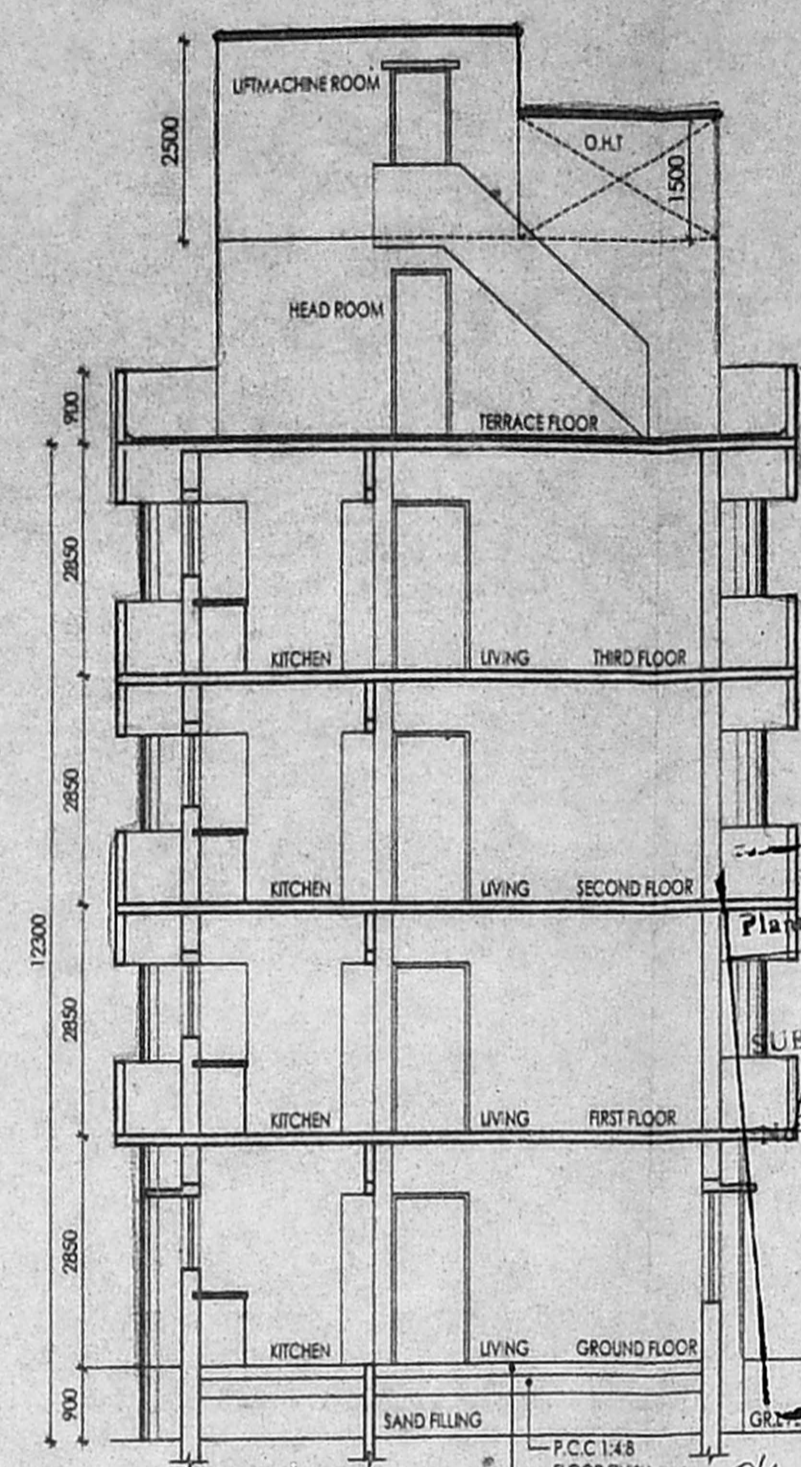

SECTION A-A

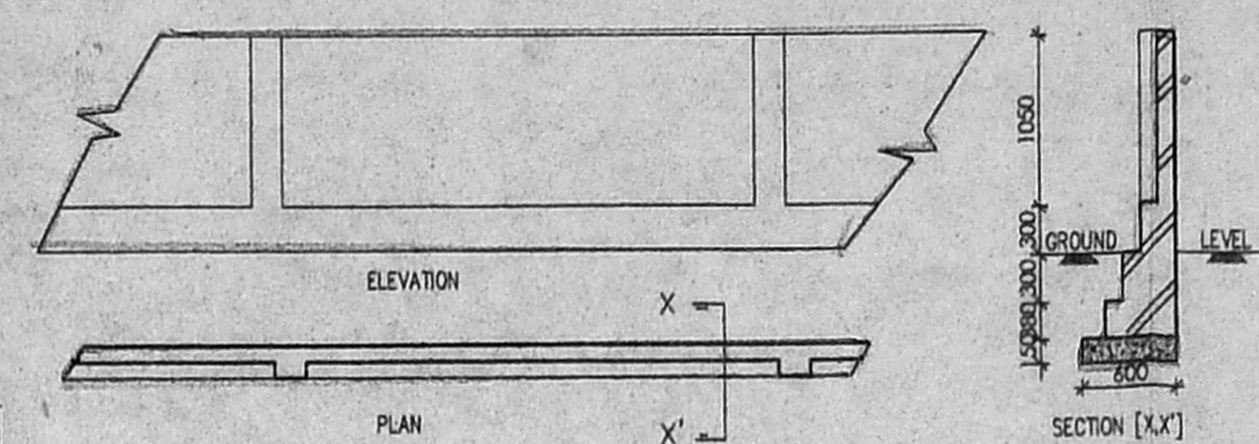


COMPOUND WALL DETAIL  
[SCALE: 1:50]

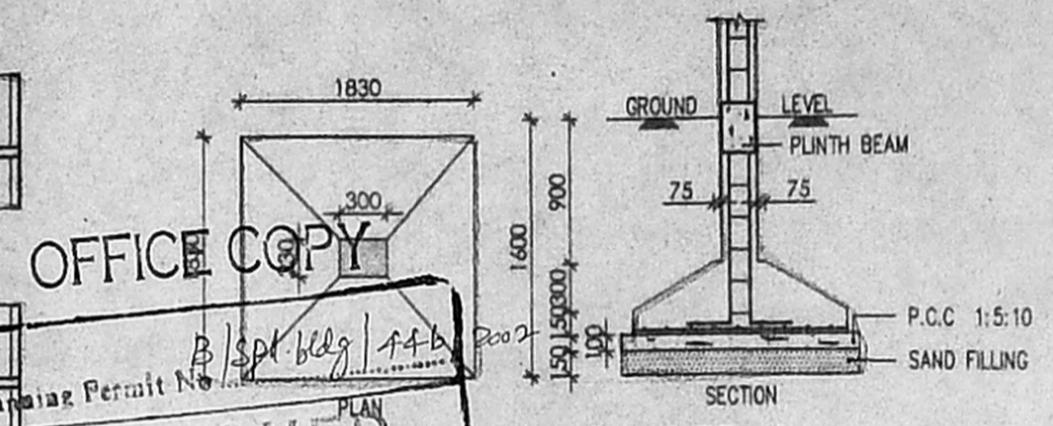

FOUNDATION DETAIL  
[SCALE: 1:50]


OFFICE COPY  
 Planning Permit No. B/SP/669/144  
 APPROVED FOUNDATION DETAIL  
 SUBJECT TO THE CONDITIONS IN THIS OFFICE LETTER.  
 11/26/3/2012 Date  
 3112  
 FOR MEMBER SECRETARY  
 CHENNAI METROPOLITAN  
 DEVELOPMENT AUTHORITY  
 CHENNAI-600 008.

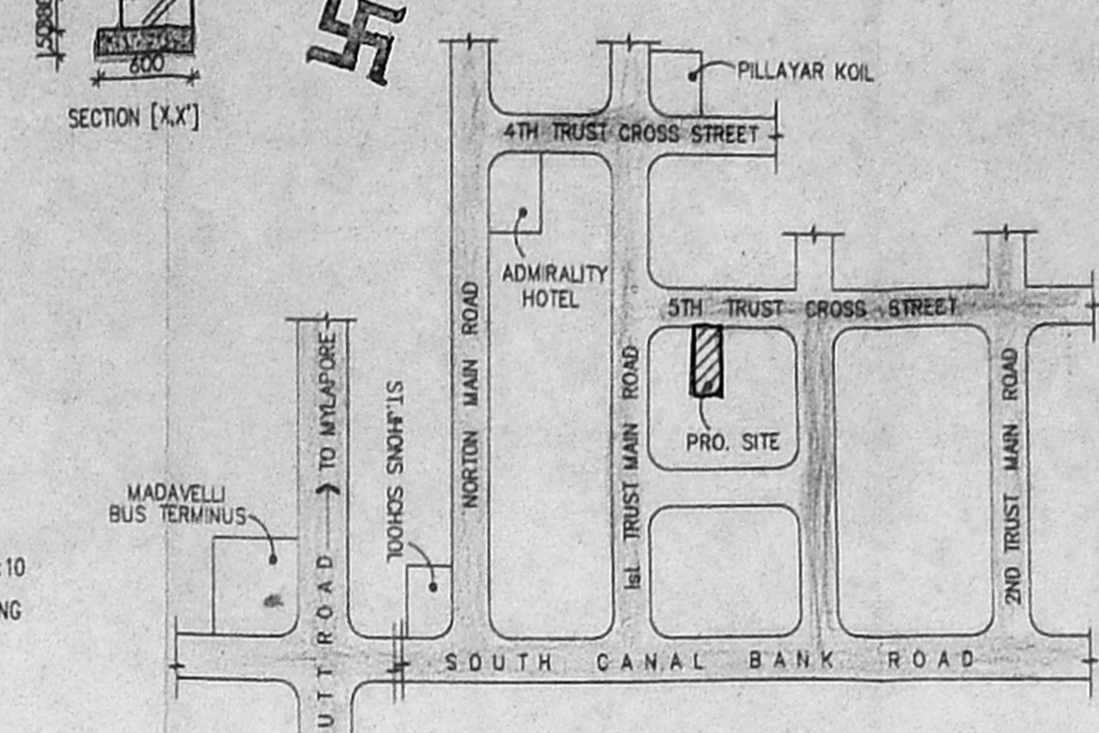


KEY PLAN  
(NOT TO SCALE)

CMDA (B) No. 1  
 C. No. B/146/3/2012  
 Asst. P. A.  
 Scrutiny  
 20/12/02  
 A.P. D.P.


CONSERVATION OF RAIN WATER

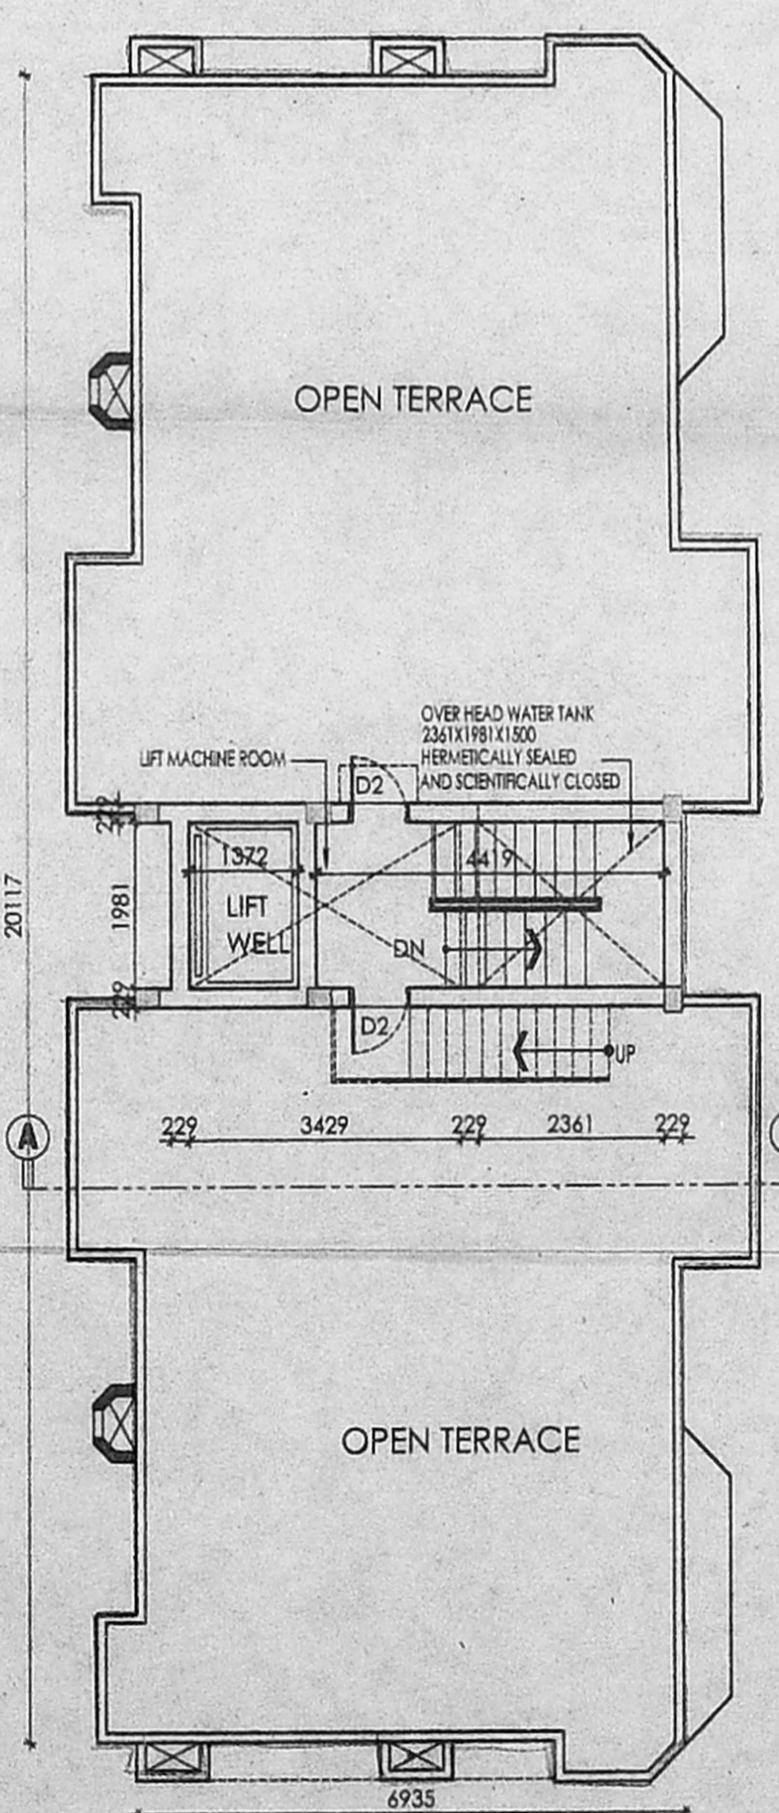


TERRACE FLOOR PLAN

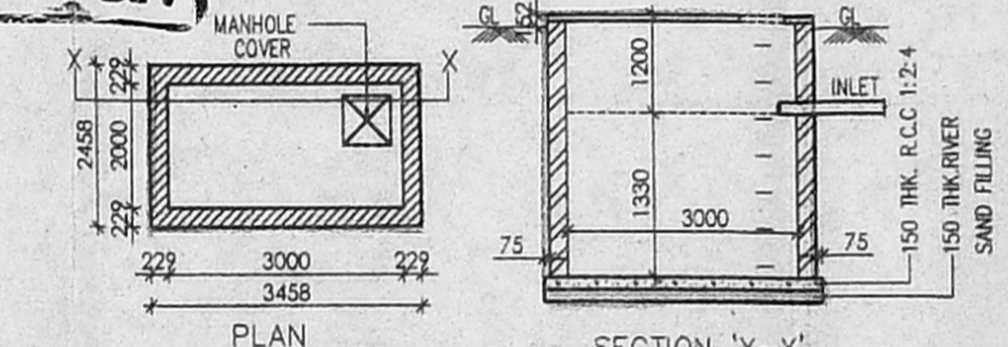

SUMP DETAIL

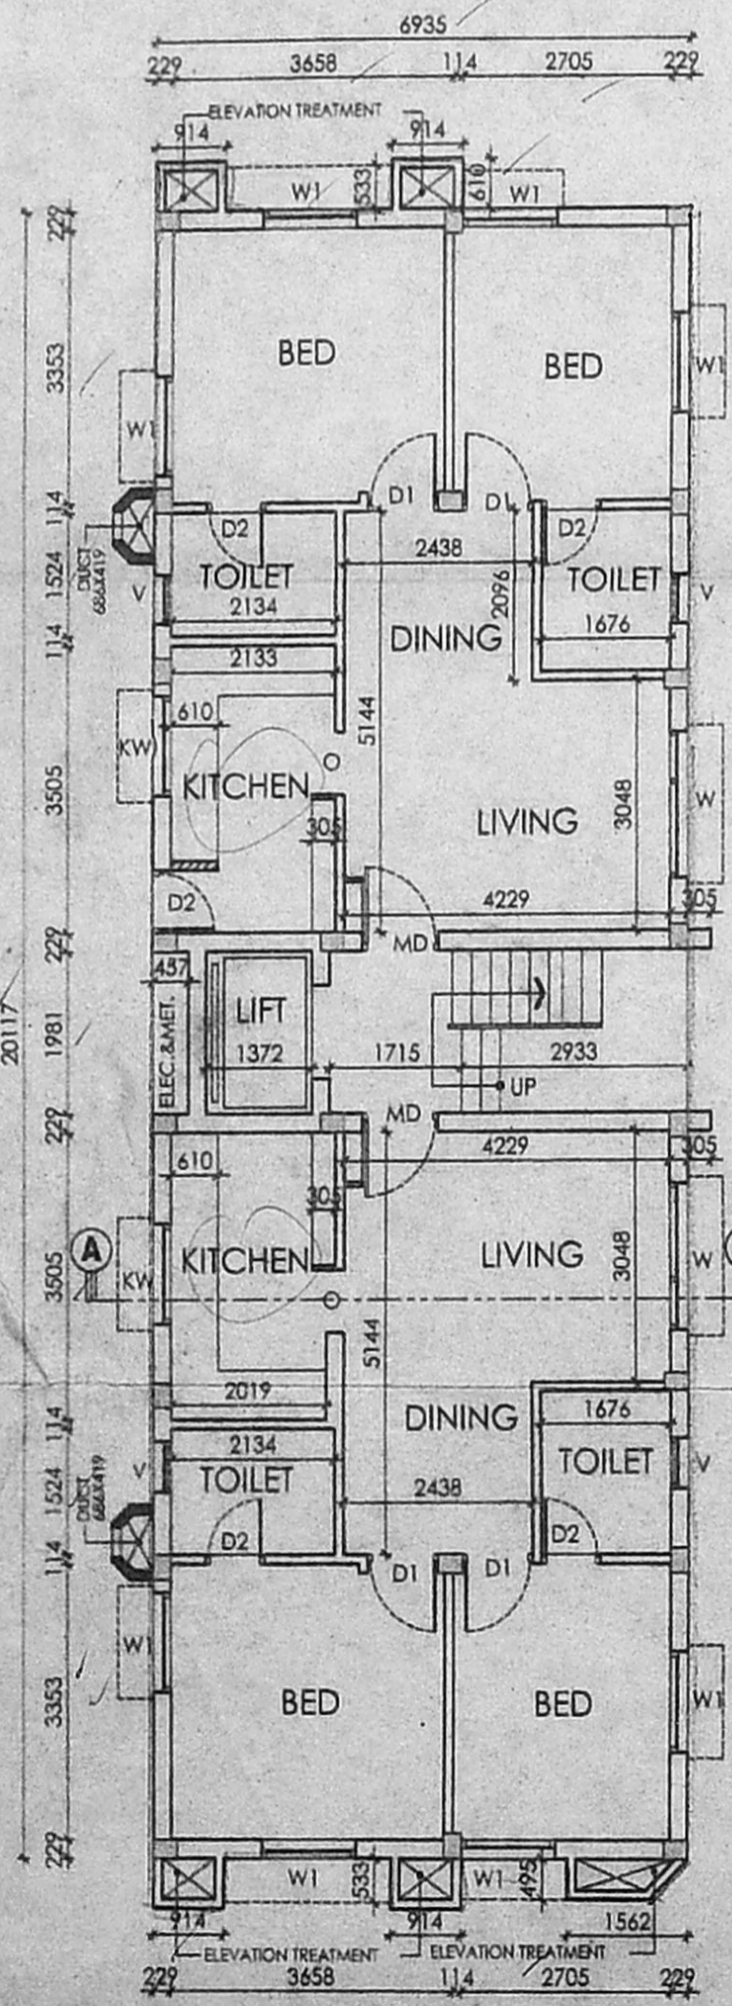

GROUND FLOOR PLAN

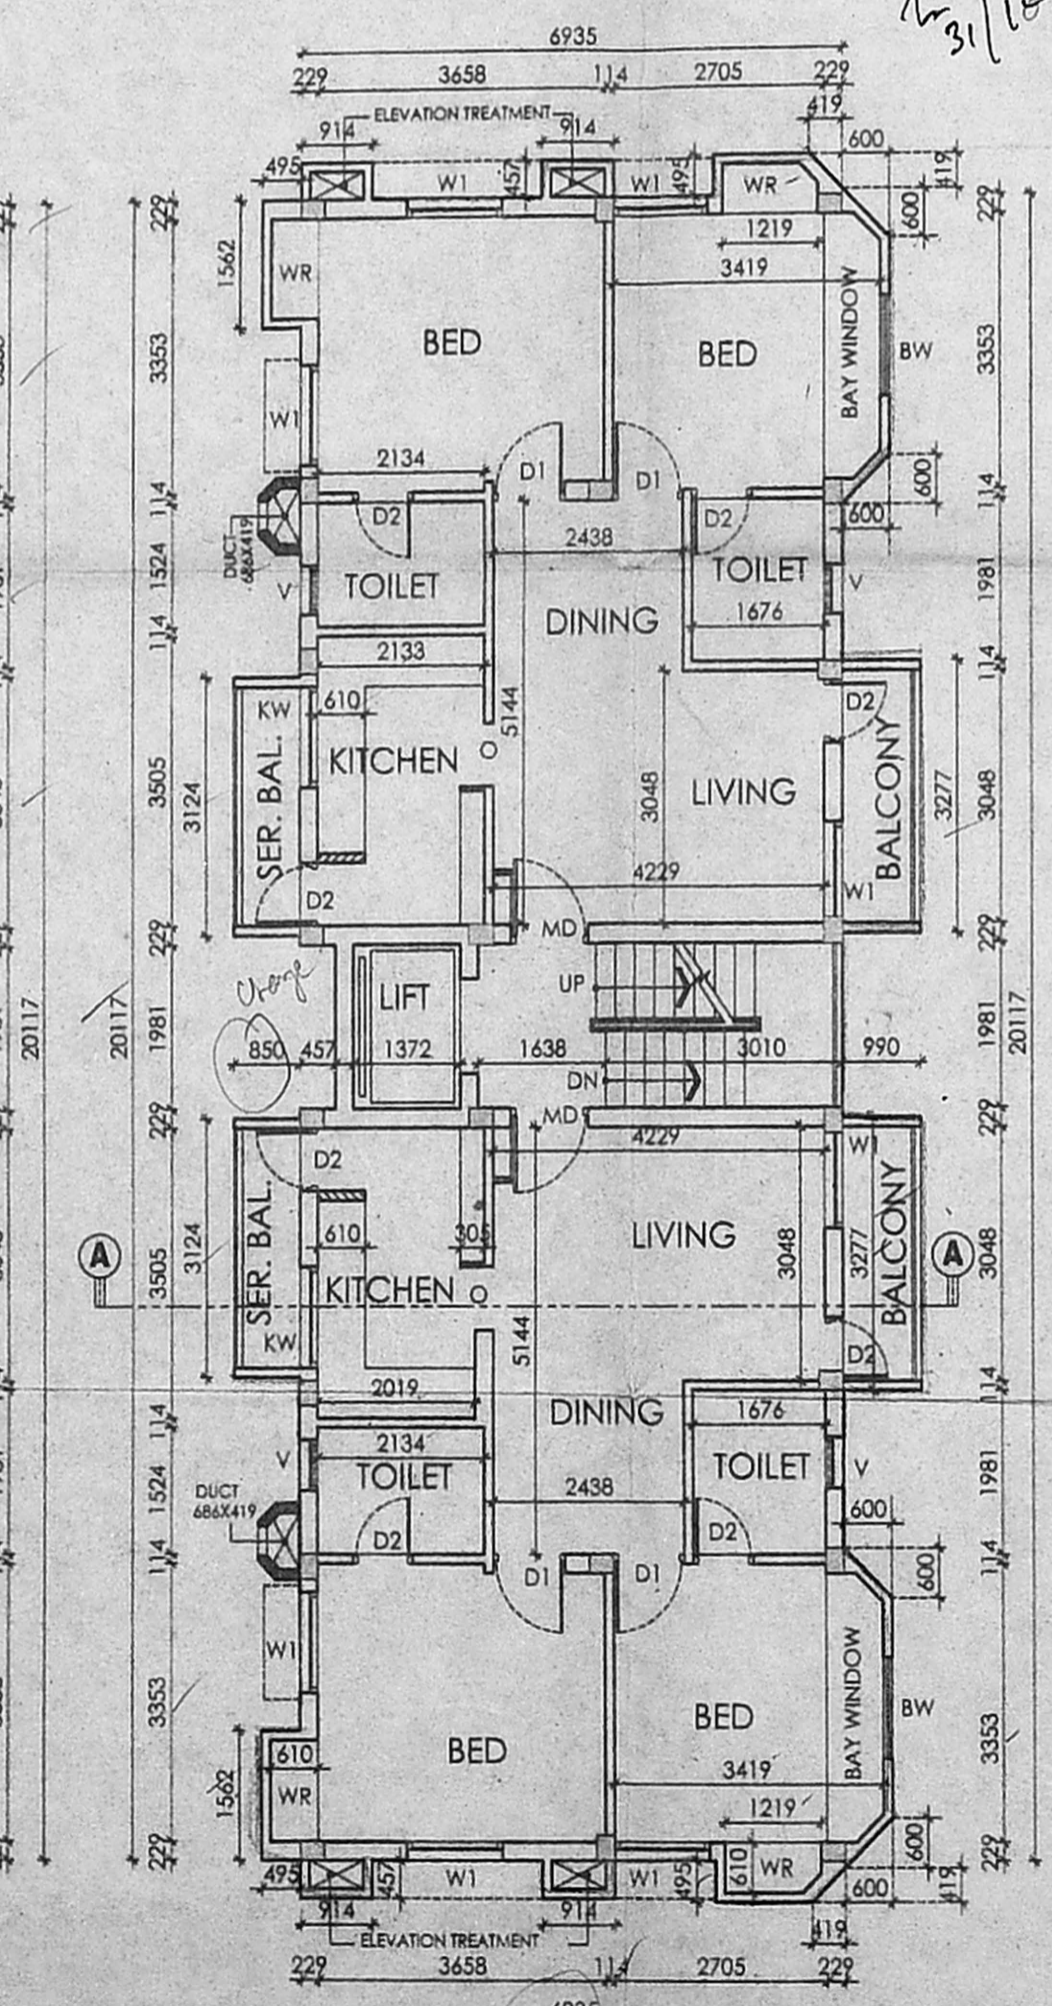

TYPICAL (1ST, 2ND & 3RD) FLOOR PLAN

SCHEDULE OF JOINERY:			
TYPE	DETAIL	WIDTH	HEIGHT
MD	C.W. PANELLED DOOR	975	2100
D1	-DO-	900	2100
D2	-DO-	750	2100
W	C.W. GLAZED WINDOW	1800	1200
W1	-DO-	1200	1200
KW	KITCHEN WINDOW	1200	900
V	C.W. GLAZED VENTILATOR	1200	900
O	OPEN	762	2100

SPECIFICATION:	
FOUNDATION	R.C.C COLUMN FOOTINGS
BRICK WORK	C.M 1:6 FOR SUPER STRUCTURE
PLASTERING	C.M 1:5 FOR WALLS & 1:3 FOR CEILING
FLOORING	MOSAIC FLOORING
CEMENT PAINT	2.COAT FOR WALLS & 1.EXTRA COAT FOR CEILING
R.C.C	1:2:4 FOR SLABS & UNTELS
WOOD WORK	ALL WOOD WORKS IN BEST QUALITY TIMBER
WEATHERING	B.UJELY LIME MORTAR OVER ROOF
COURSE	SLAB ONE LAYER OF COUNTRY TILES

COLOUR INDEX:	
PROPOSED	
ROAD	
BOUNDARY	


AREA STATEMENT	SQ. M
TOTAL SITE EXTENT:	408.491
GROUND FLOOR	139.510
FIRST FLOOR	156.974
SECOND FLOOR	156.974
THIRD FLOOR	156.974
TOTAL BUILTUP AREA	610.432
DEDUCTION AREA	
ELECTRICAL METER ROOM	0.905
TOTAL AREA	609.527
GROUND COVERAGE:	38.43%
F.S.I	1.492

PLAN SHOWING THE PROPOSED RESIDENTIAL BUILDING AT R.S NO: 4435 (PART) & 4459 (PART) PLOT NO: 573 AT MYLAPORE VILLAGE, IN DOOR NO: 18, NEW : 39 5TH TRUST CROSS STREET, MANDAVELIPAKKAM, CHENNAI-28.

NAV-MAN	SCALE : 1 : 100
	DATE : 07/12/01
	DRAWN : R.M

OWNERS SIGNATURE/POWER AGENT

LICENSED SURVEYOR  
  
 W. ANAND  
 B.Arch., M.B.E.M., A.I.I.A.,  
 ARCHITECT & PROJECT CONSULTANT  
 Council Reg. No. CA/88/11631  
 18, 5th Cross Street,  
 Indira Nagar, Adyar,  
 Chennai-600 020.  
 1 2 3 4 5 6 7 8 9 10 11 12 13 14 15 16 17

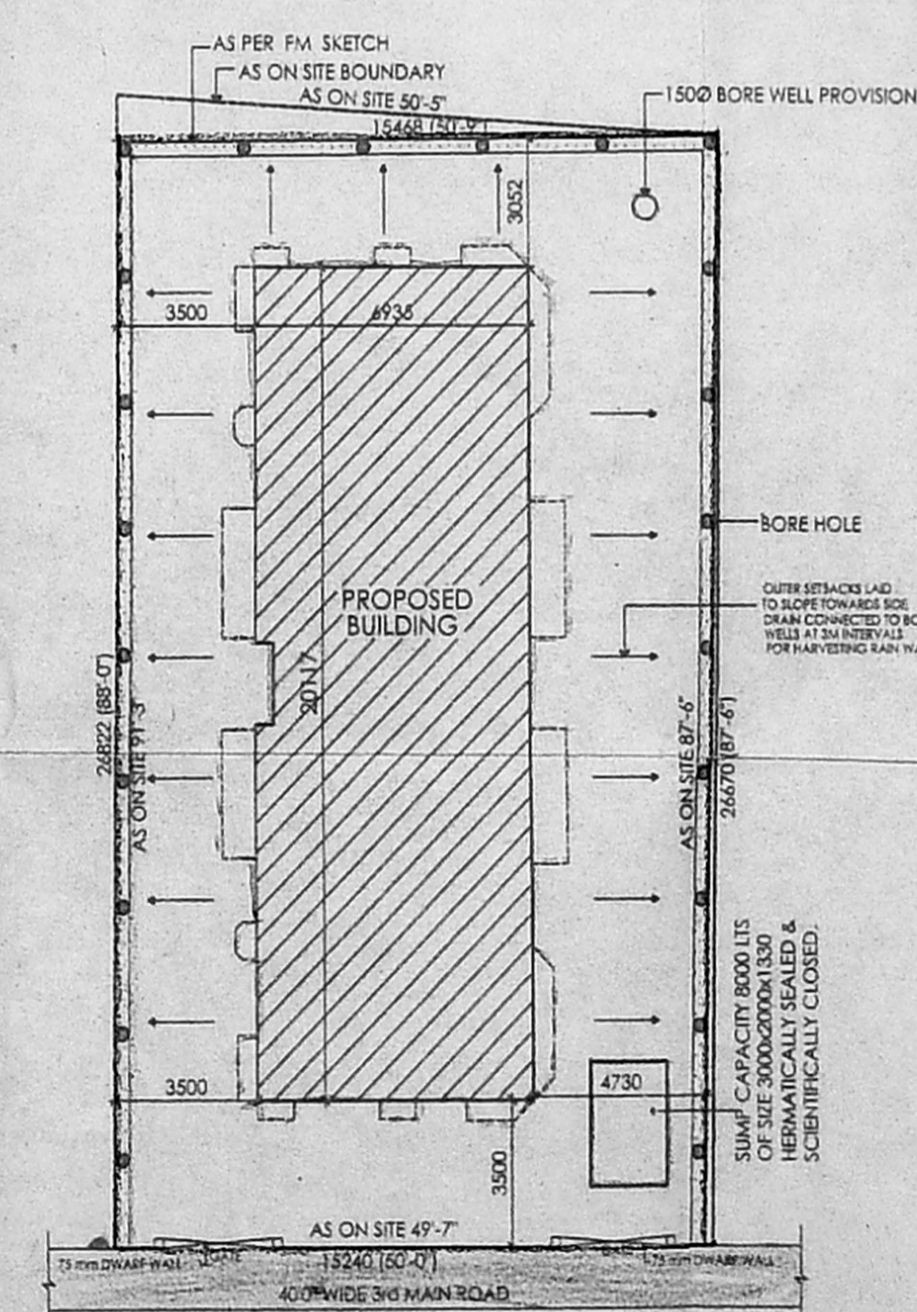

SITE PLAN  
SCALE 1:200