




SIDE ELEVATION

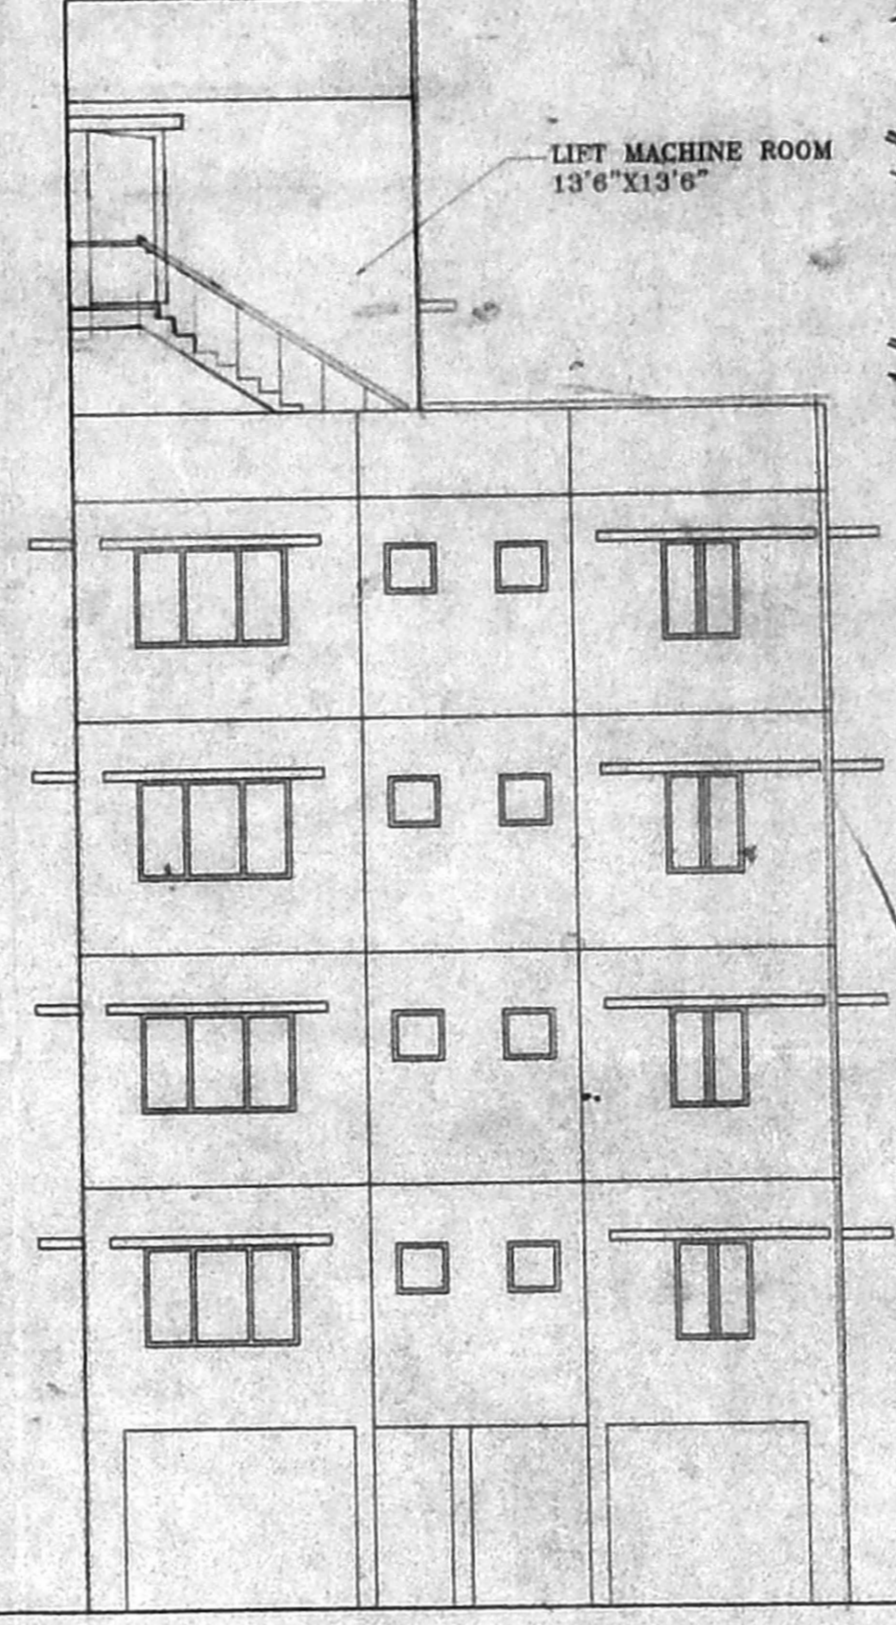

FRONT ELEVATION

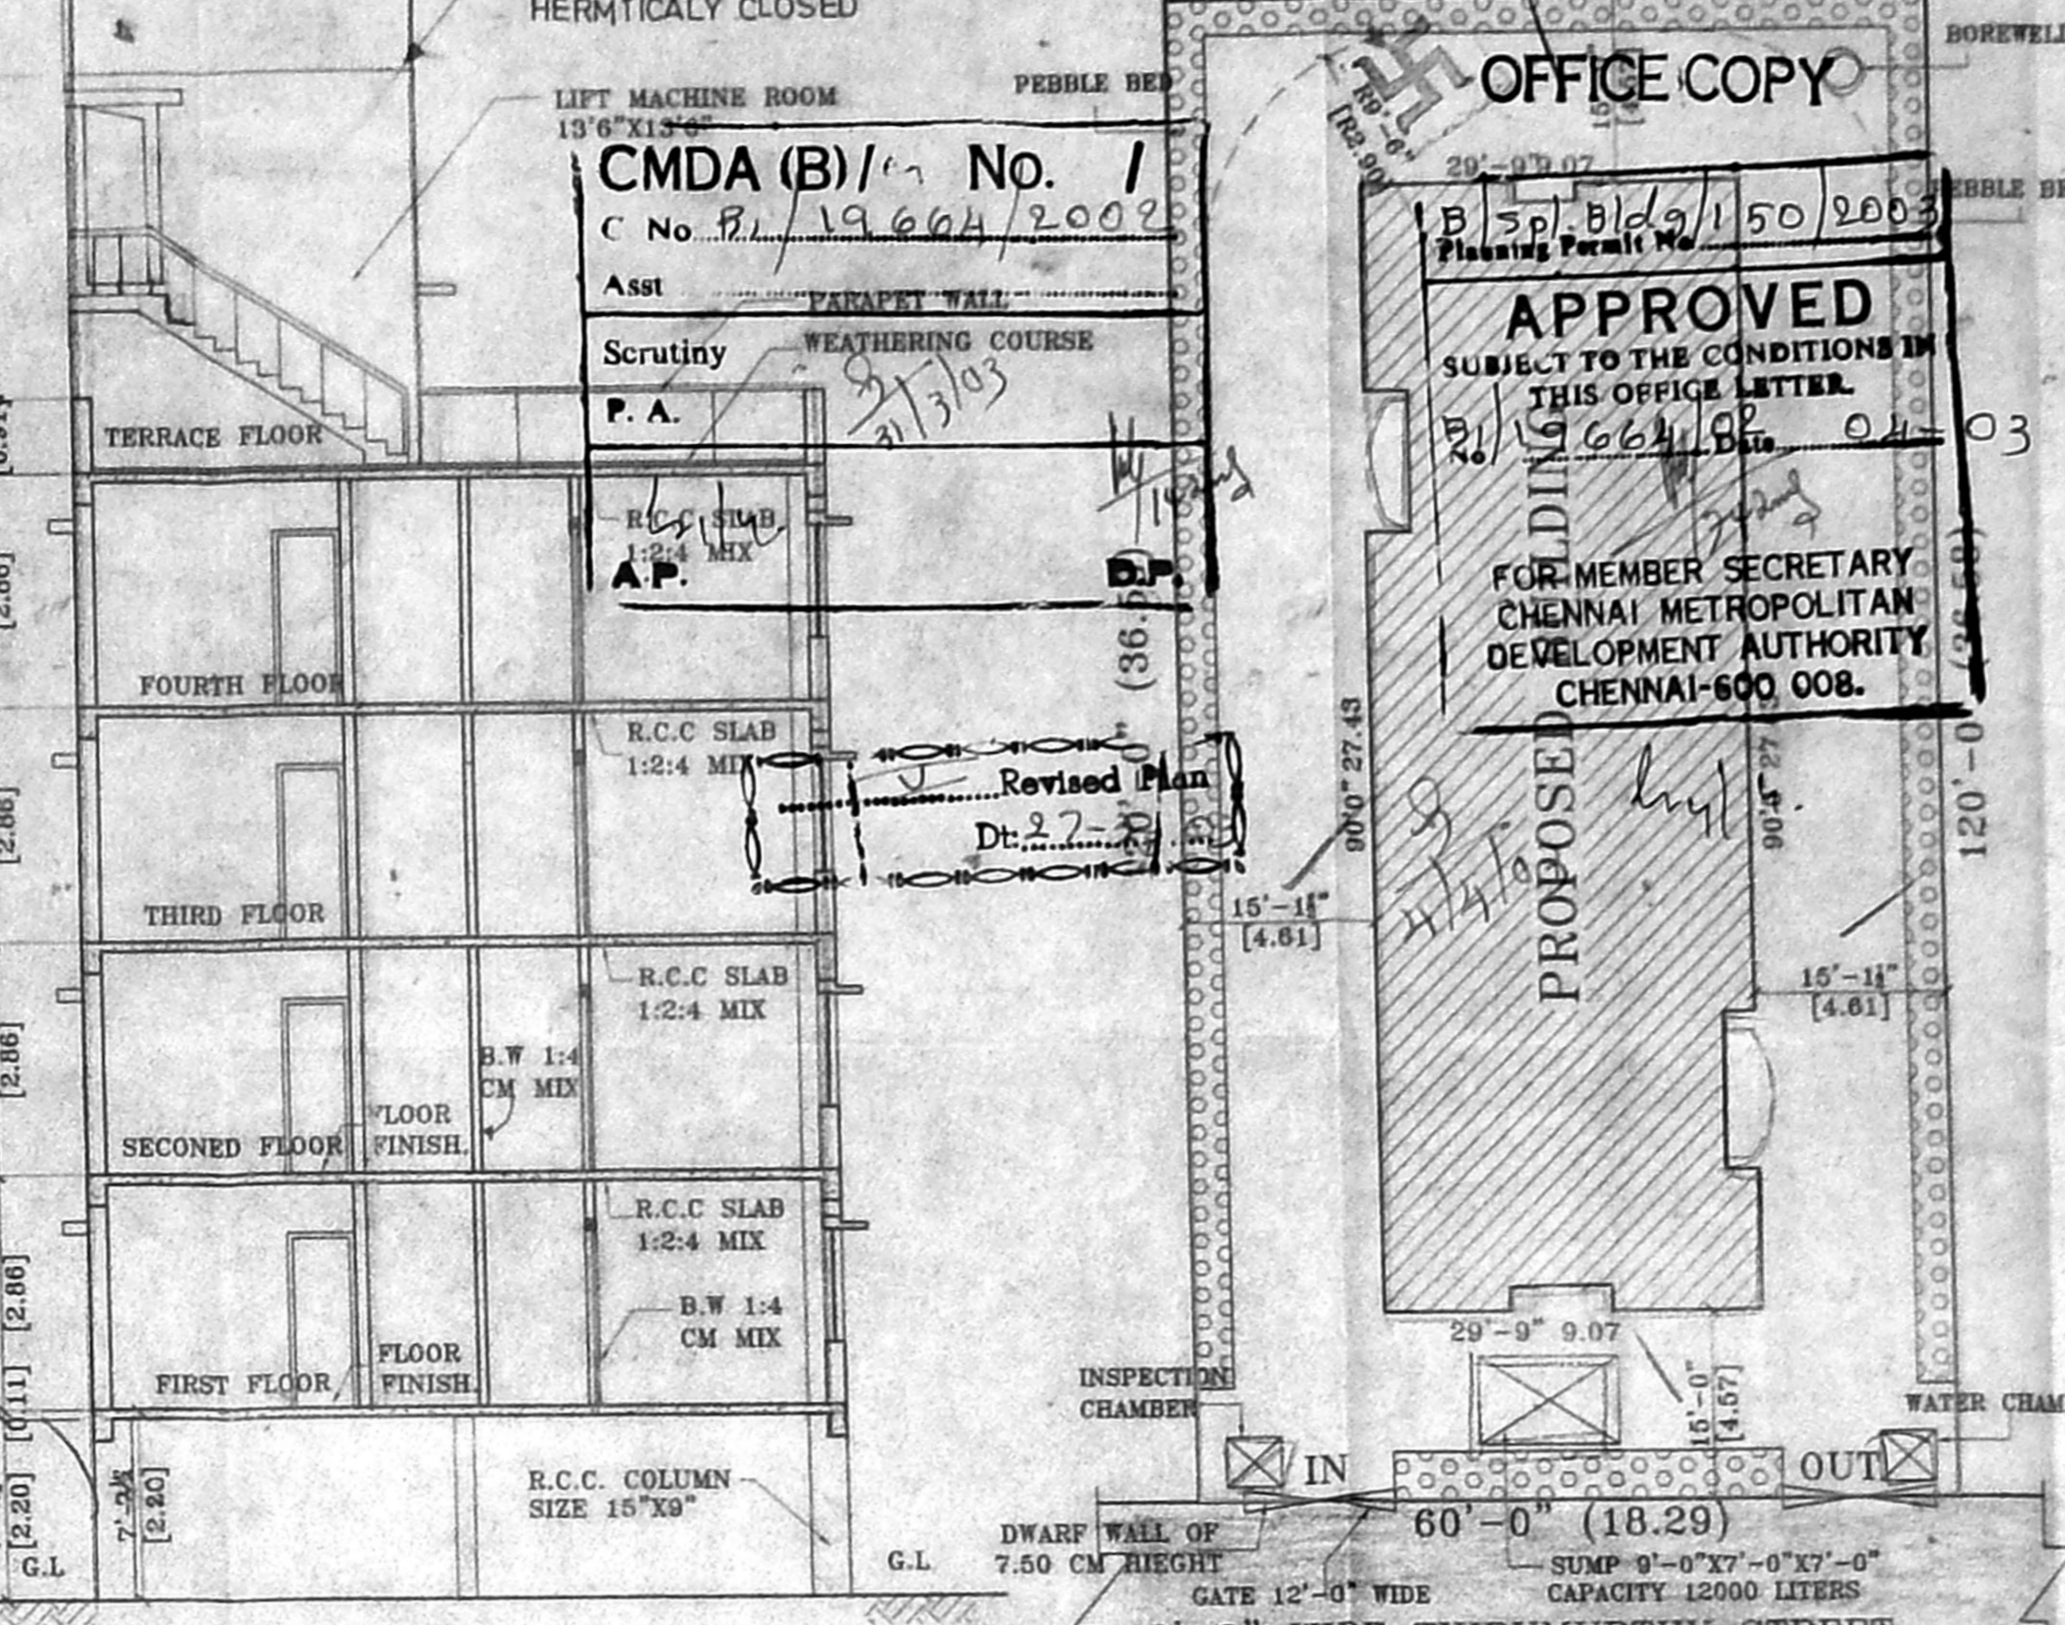

SECTION -AA

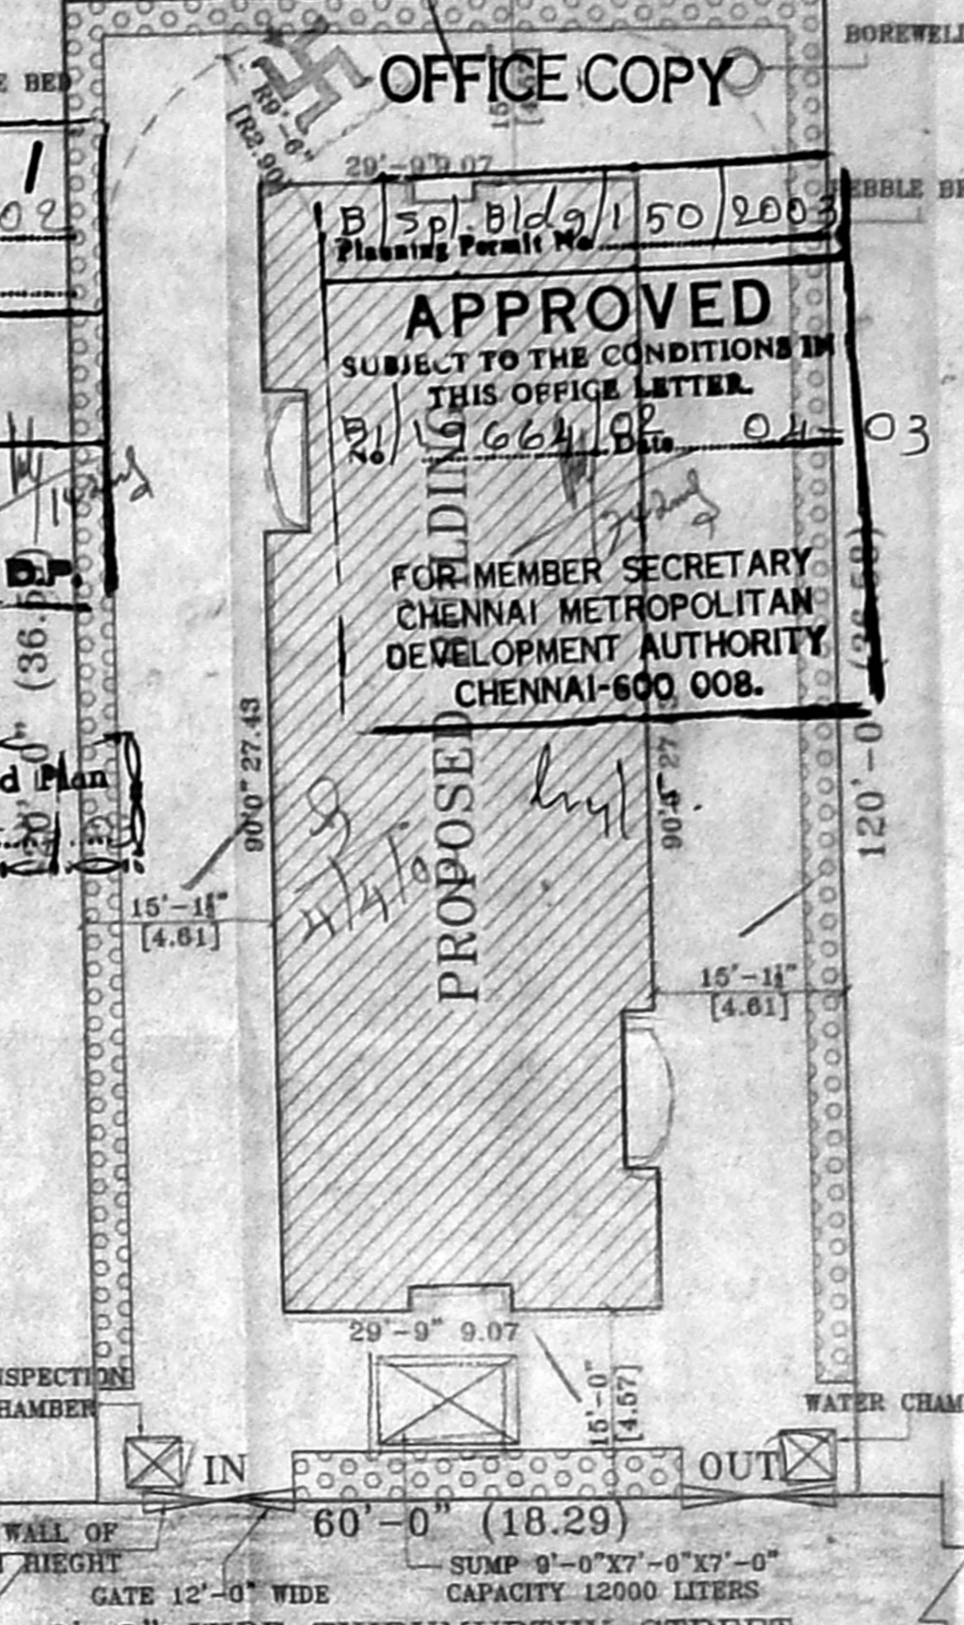


SITE PLAN
(SCALE = 1:200)

SCHEDULE OF JOINERY			
MD-	DOOR	3'3" X 7'0"	(1.00X2.13)
D-	DOOR	3'0" X 7'0"	(0.91X2.13)
D1-	DOOR	2'6" X 7'0"	(0.75X2.13)
W-	WINDOW	6'0" X 4'0"	(1.83X1.22)
W1-	WINDOW	4'6" X 4'0"	(1.37X1.22)
W2-	WINDOW	3'0" X 4'0"	(0.91X1.22)
V-	VENTILATOR	2'0" X 2'0"	(0.60X0.60)


AREA STATEMENT	SQFT	SQM
PLOT EXTENT	7200.00	668.88
FIRST FLOOR AREA	2637.94	245.073
SECOND FLOOR AREA	2637.94	245.073
THIRD FLOOR AREA	2637.94	245.073
FOURTH FLOOR AREA	2637.94	245.073
STILT FLOOR AREA	225.00	20.903
TOTAL BUILDUP AREA	10776.76	1001.195

TOTAL F.S.I ACHIEVED	10776.74	= 1.4868
7200.00		
PLOT COVERAGE	2637.94	= 36.54%
7200.00		
COLOUR INDEX	NORTH	
PROPOSED	[Symbol]	
ROAD	[Symbol]	
SITE BOUNDARY	[Symbol]	
SCALE : 1" = 8'0" (1:100)		


PROPOSED RESIDENTIAL BUILDING
AT DOOR NO.34, THIRUMURTHY ST.
T. NAGAR CHENNAI-17, IN RS. NO 83 PART
TS No. 6956, BLOCK No. 108-B, MAMBALAM-GUINDY
TALUK, IN CORR. DIV. No-119, ZONE-VIII.

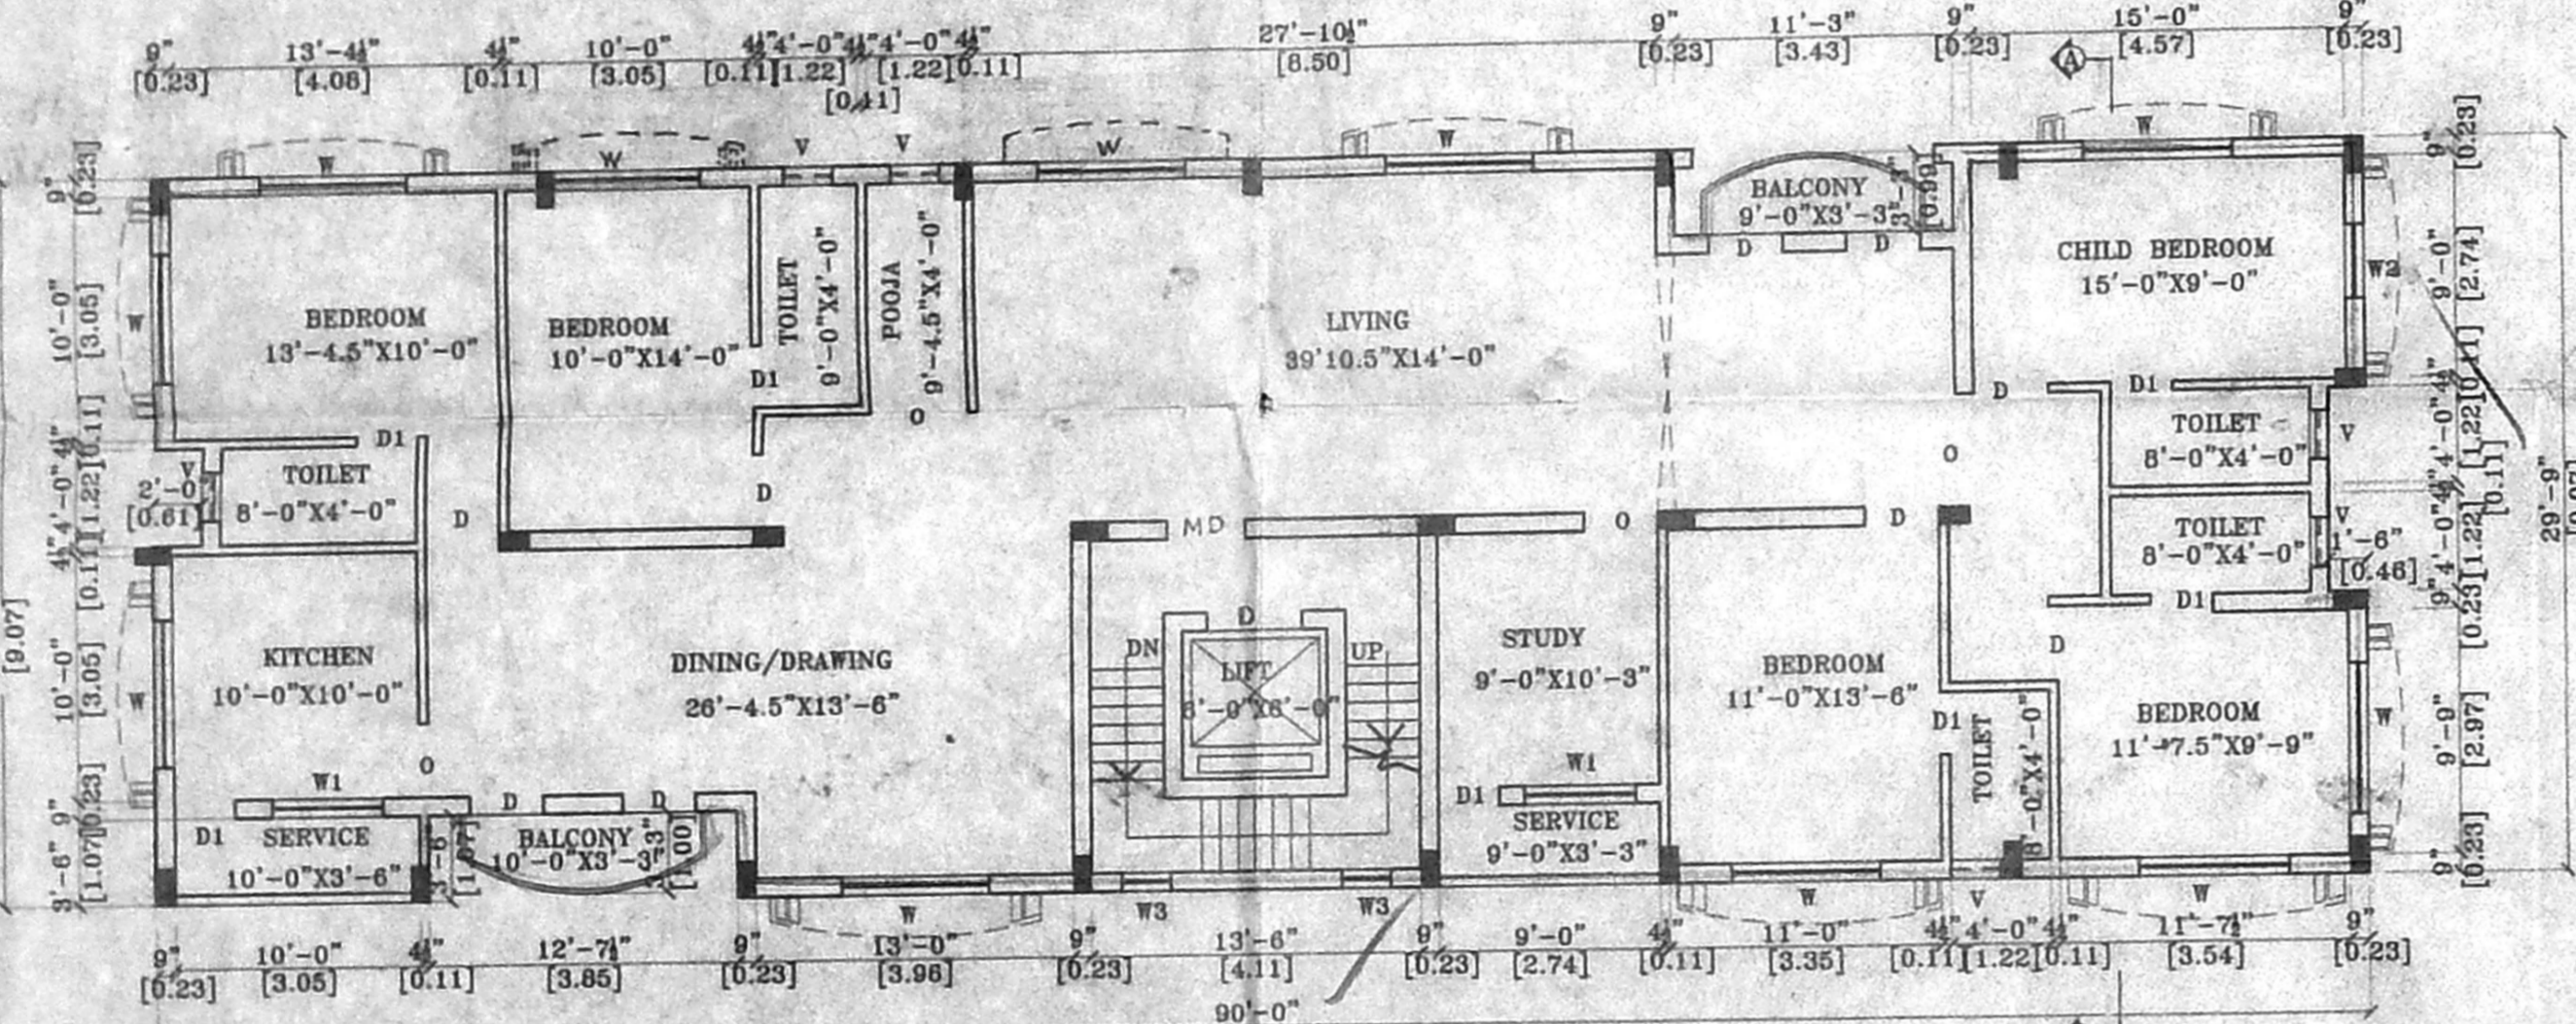

FIRST AND SECOND FLOOR PLAN

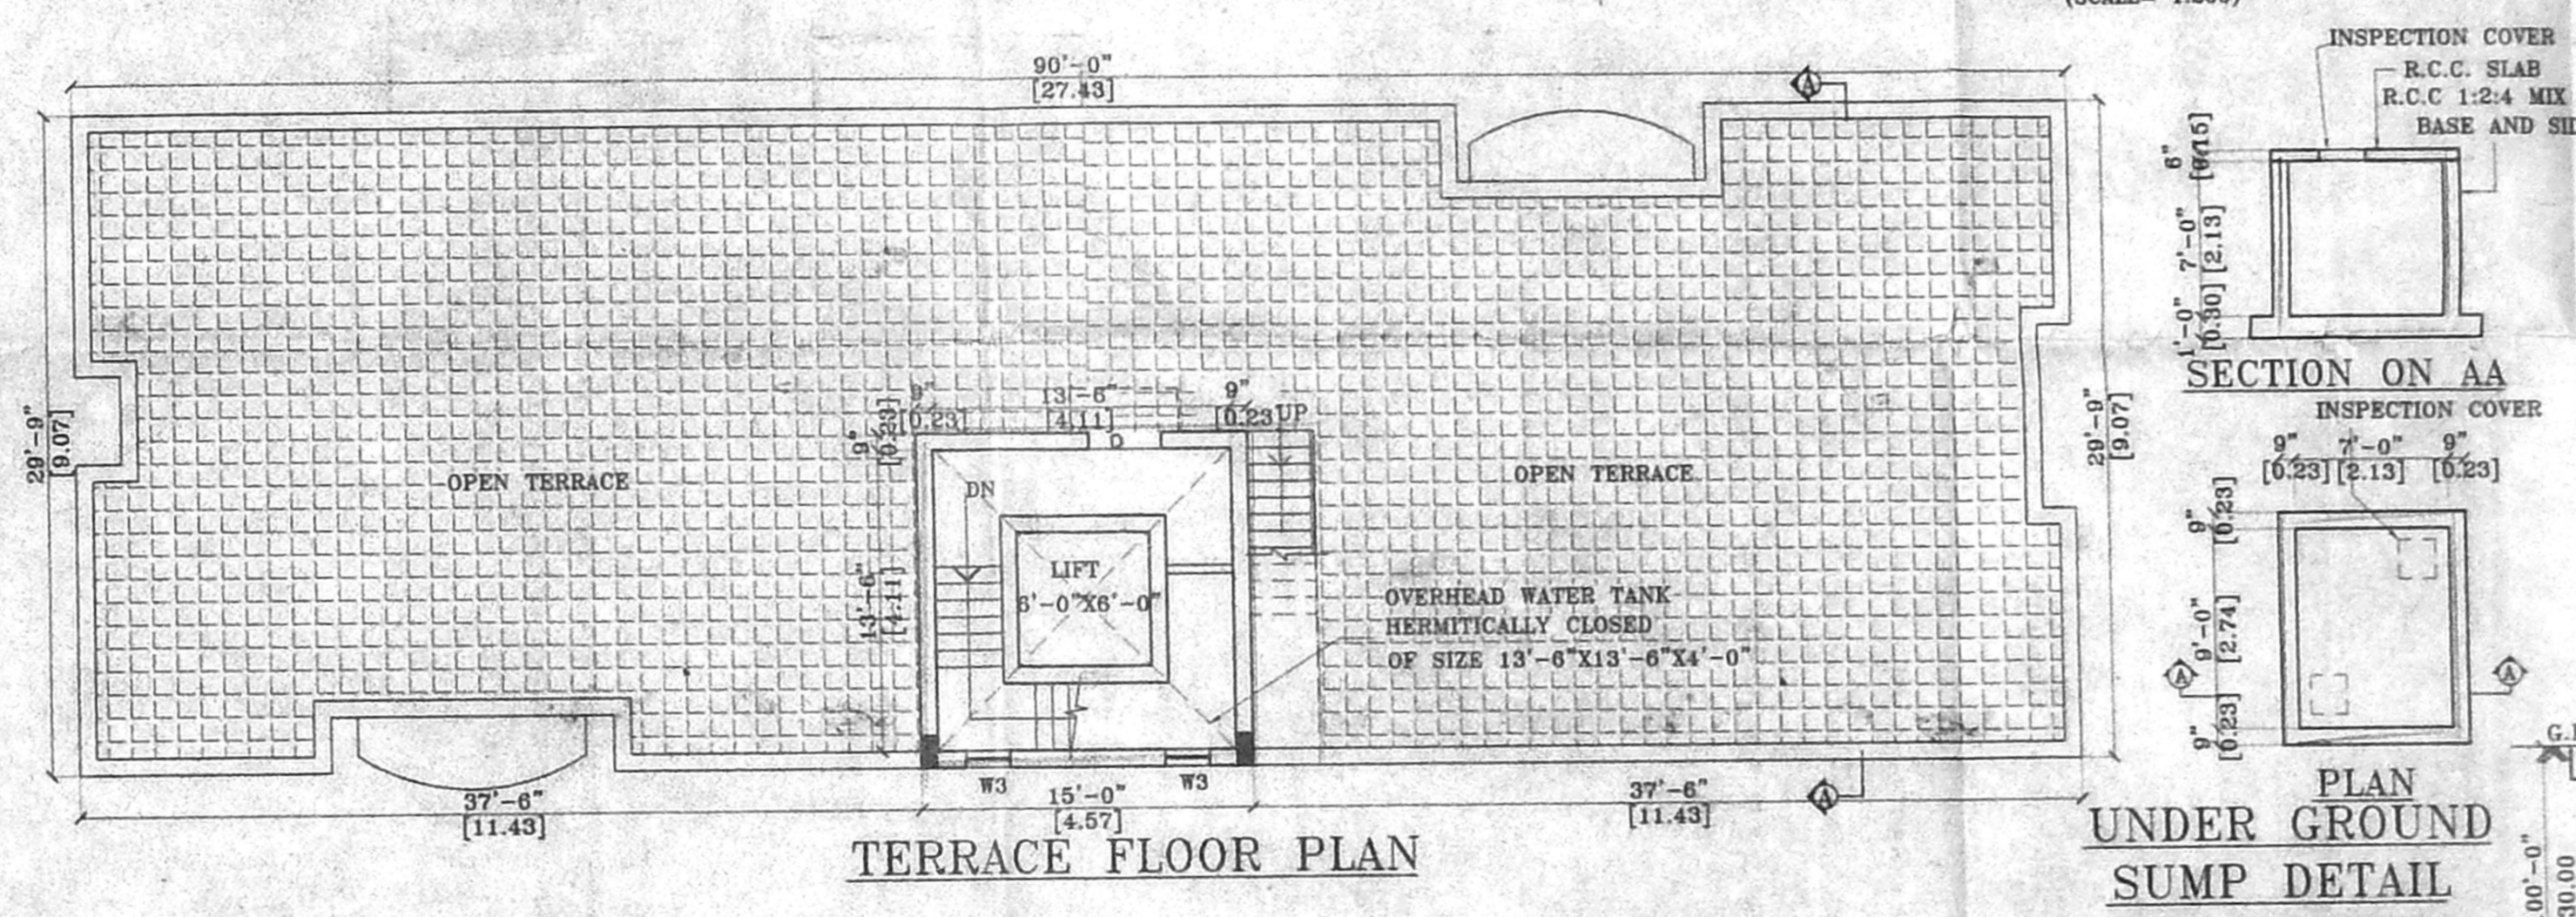

TERRACE FLOOR PLAN

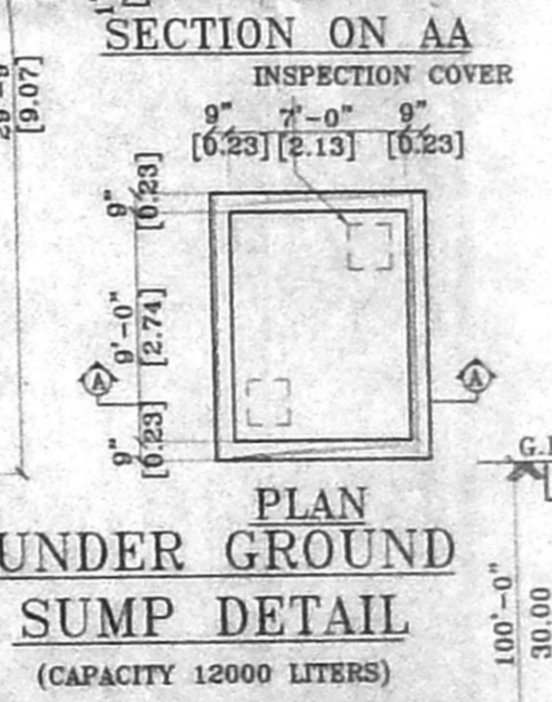


SECTION ON AA
INSPECTION COVER
(CAPACITY 12000 LITERS)


OWNER
R. Shanker

P. Balakrishnan, B.E., A.I.V.
Chartered Engineer, Regd. Valuer,
Consulting Civil Engineer &
Licensed Surveyor, Class I,
Corporation of Chennai,
A-100, (II Floor) III Avenue,
Anna Nagar East, Chennai-600 102.
Phone: 620 6641


LICENSED SURVEYOR

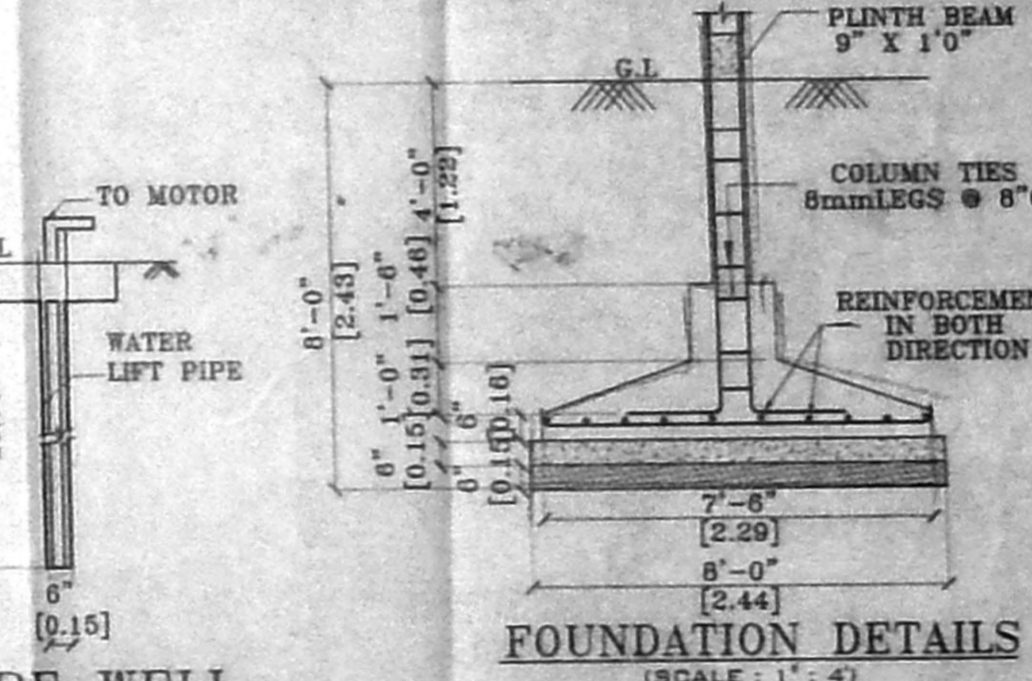


FOUNDATION DETAILS
(SCALE: 1" = 4'-0")

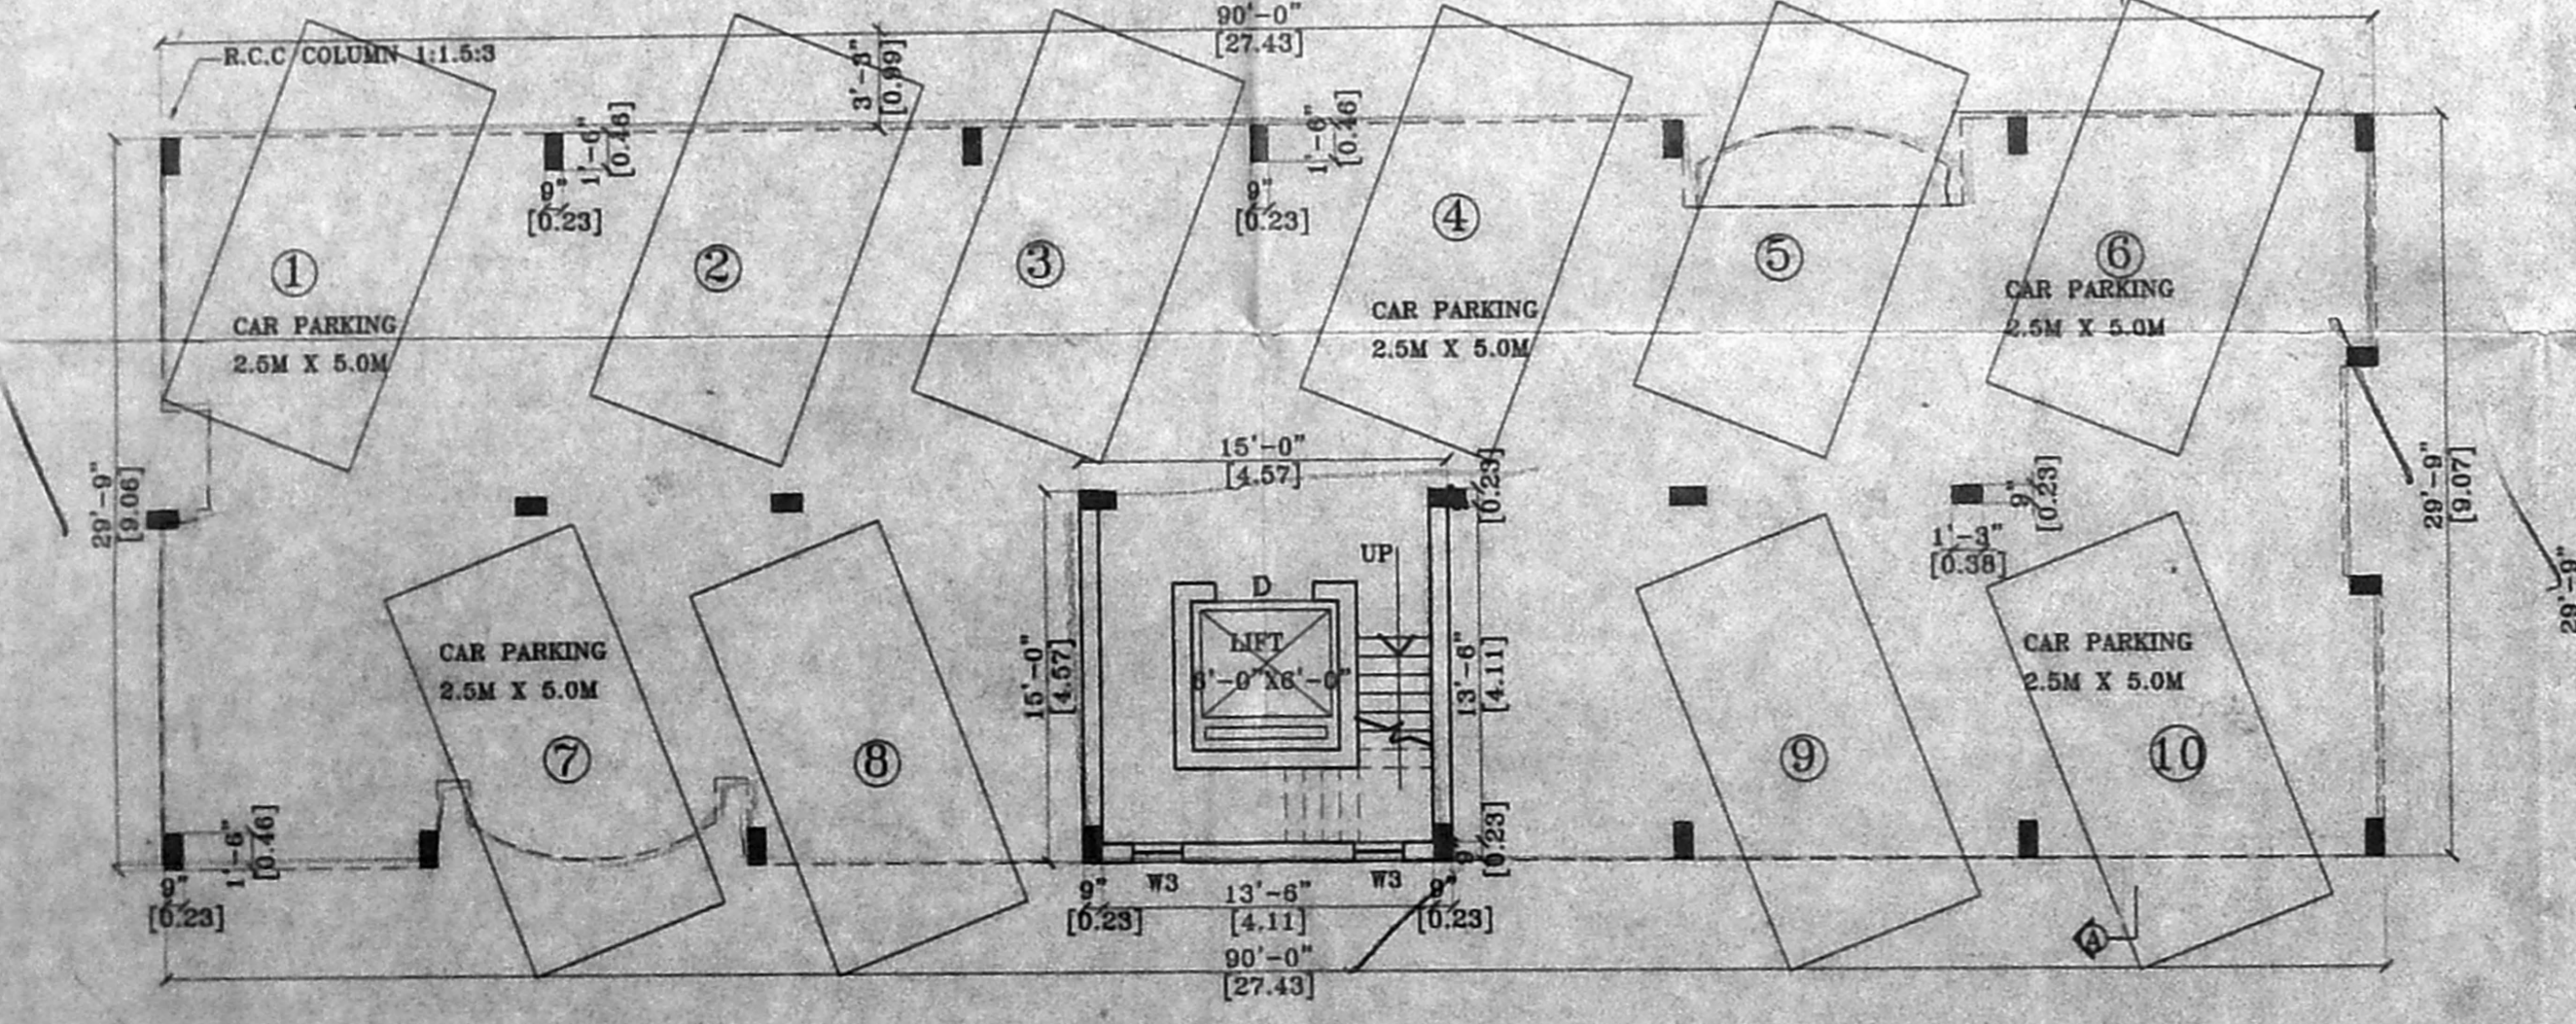

STILT FLOOR PLAN

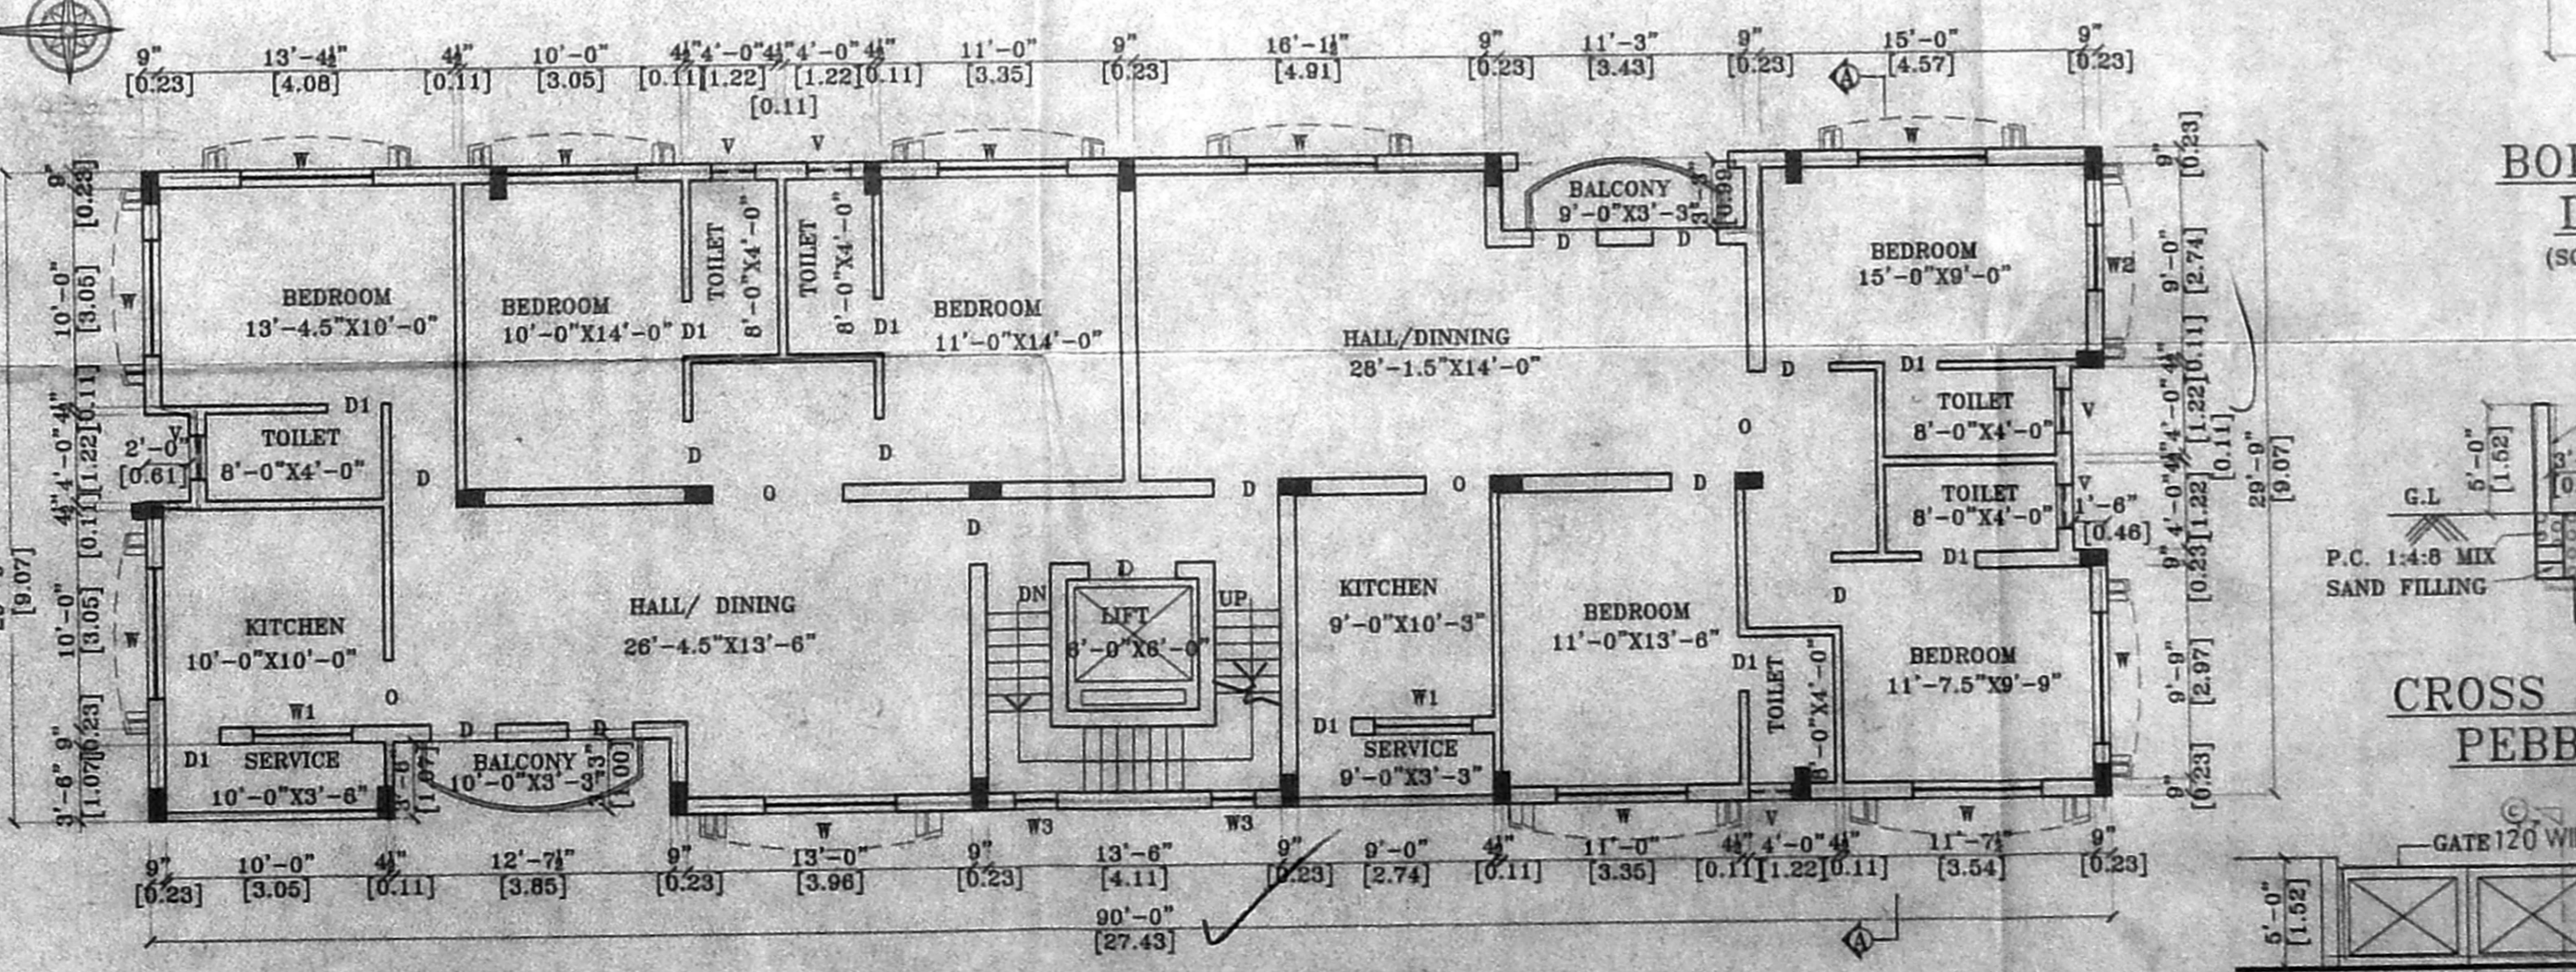


THIRD AND FOURTH FLOOR PLAN

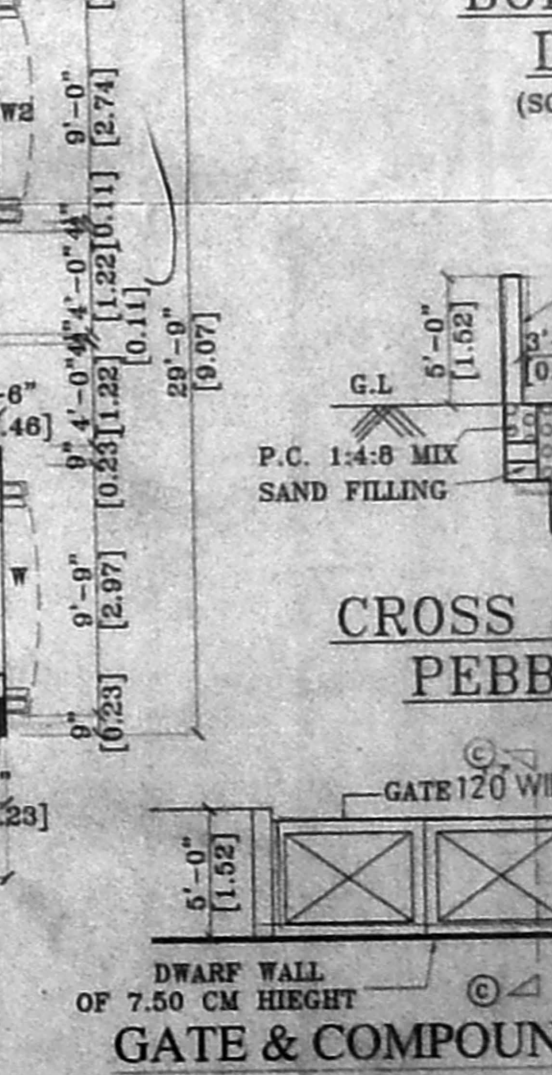

CROSS SECTION OF PEBBLE BED

GATE & COMPOUND WALL DETAILS

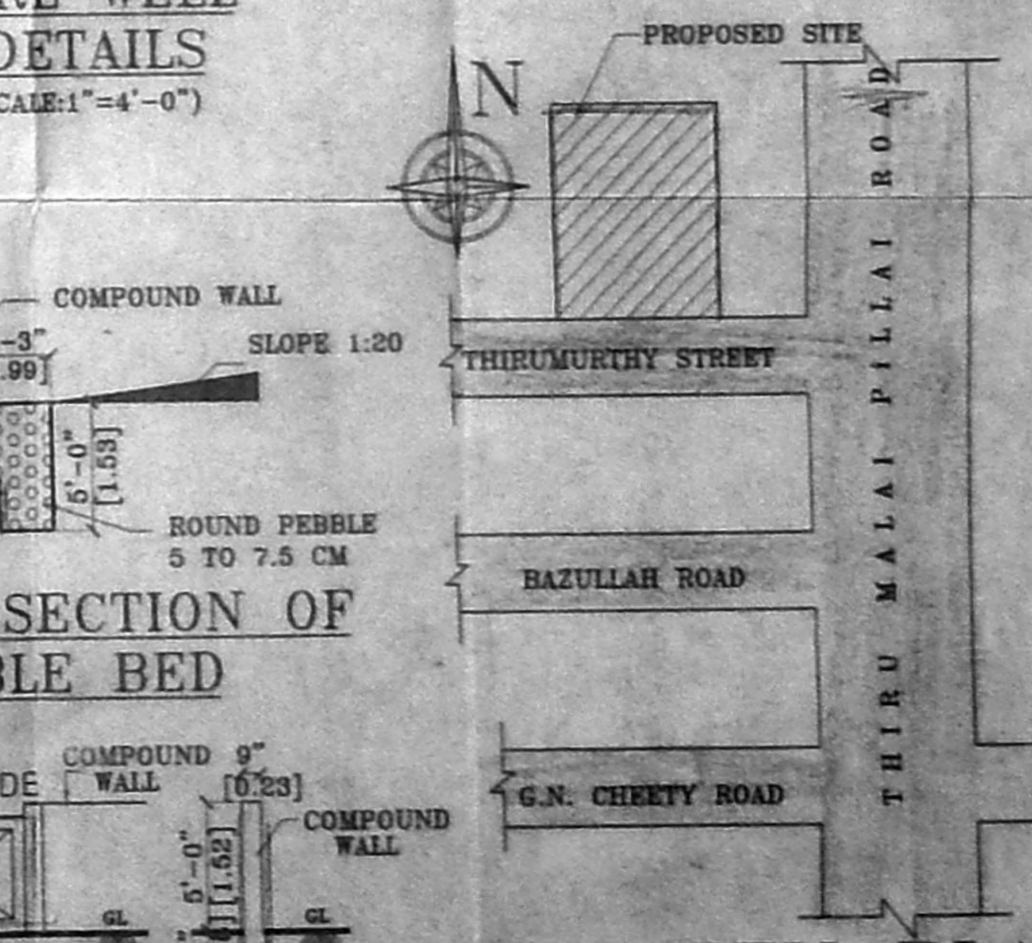

KEY PLAN
(NOT TO SCALE)