



PLAN SHOWING THE PROPOSED RESIDENTIAL BUILDING AT DOOR NO. DURAISAMY ROAD, 3/OLD, 5 NEW, 2/ST AVENUE / ASHOK NAGAR CHENNAI-03. IN T.S. NO. 117, BLOCK NO. II HODAMBAM VILLAGE GUNDIY - MAMBALAM TALUK

CMDA (B)/ No. 1  
C.No. B/21497/2010  
Asst. *[Signature]*  
Scrutiny P.A. *[Signature]*  
SPECIFICATION  
A.P. *[Signature]* D.P. *[Signature]*  
FOUNDATION IN P.C.C.  
FLOORING IN P.C.C. 1:4:8  
ROOF SLAB IN R.C.C. 1:2:4  
BRICK WORK IN CM 1:5  
PLASTERING IN CM 1:3

JOINERY

ND	WINDOZE	1-00 X 2-1/2
D1	DOOR	9-15 X 2-1/2
D2	DOOR	7-5 X 2-1/2
N	WINDOW	1-00 X 1-3/4
M	WINDOW	1-22 X 1-3/4
FN	FRENCH WINDOW	1-00 X 1-3/4
V	VENTILATOR	6-1 X 6-1

AREA


Plot Area	448.90
Stilt Area	12.99
First Floor	161.30
Second Floor	161.00
Third Floor	161.00
Fourth Floor	161.00
Total Area	668.80
Plot Coverage (F.S.)	14.8

REFERENCE


PROPOSAL	
ROAD	
BOUNDARY	

POWER HOLDER

K. SELVAM, B.E., AME, C.Eng. II, A.I.V.  
Consulting Civil Engineer & Chartered Engineer  
Approved Valuer & Licensed Surveyor  
Class-1, Reg. No. 600/2102/2005  
Door No. 11/17, Thiruvalluvar Salai,  
Mogappair East, Chennai-600 050.  
LICENSURE NO. 248/2005

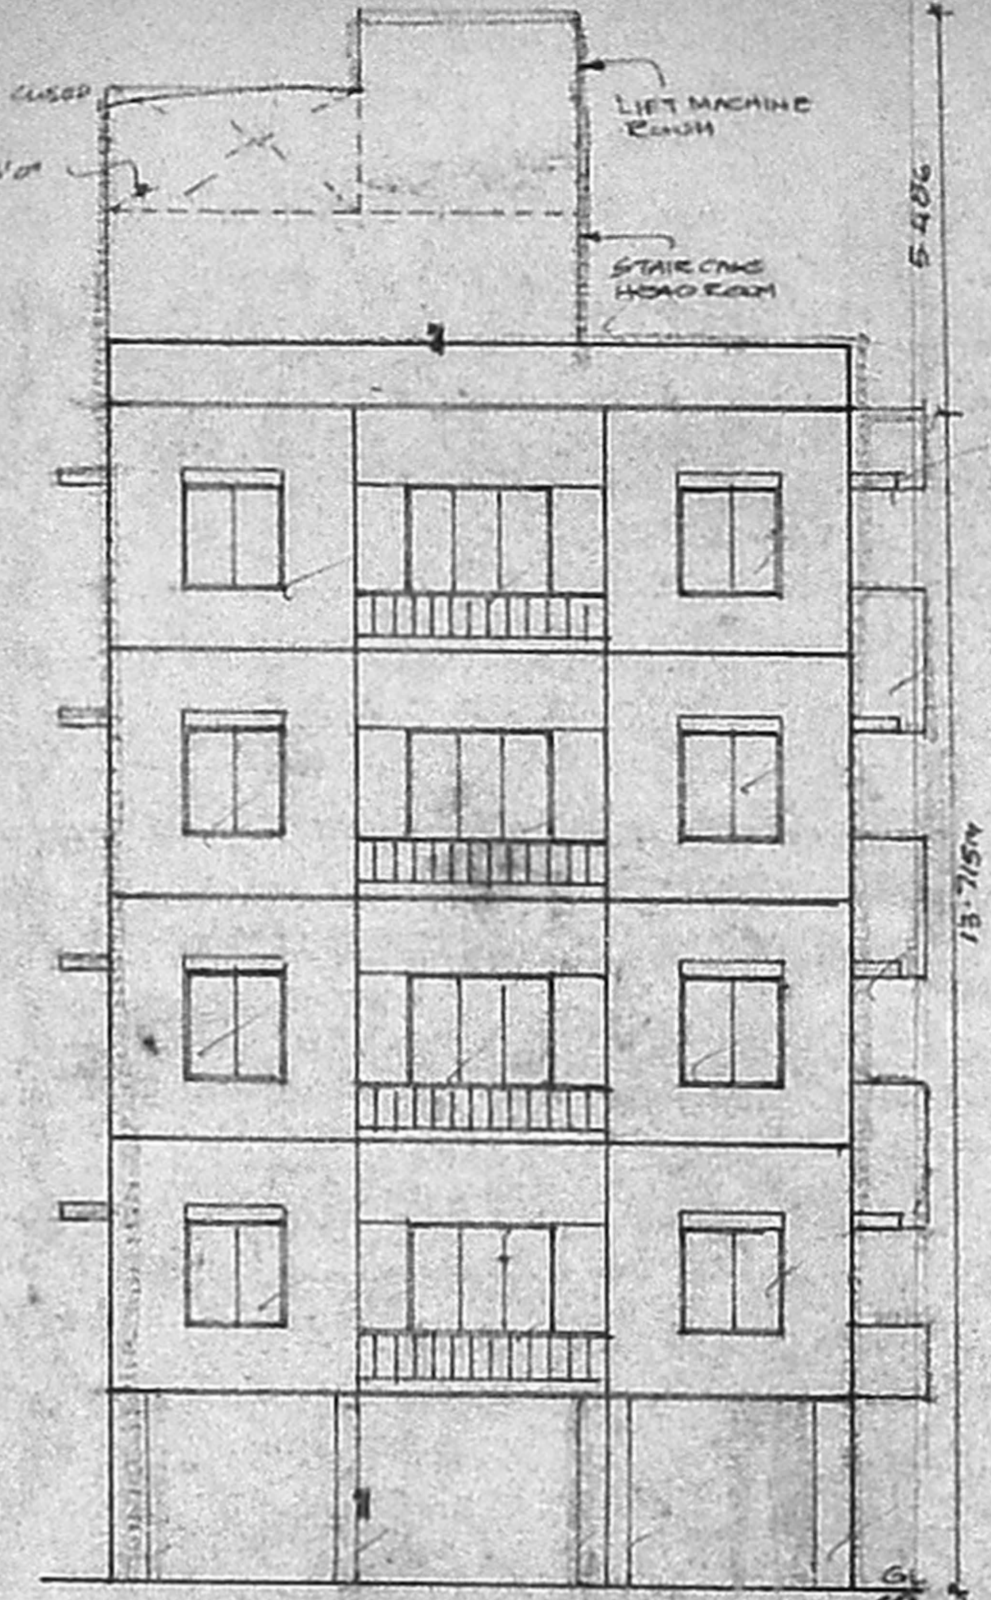


FRONT ELEVATION

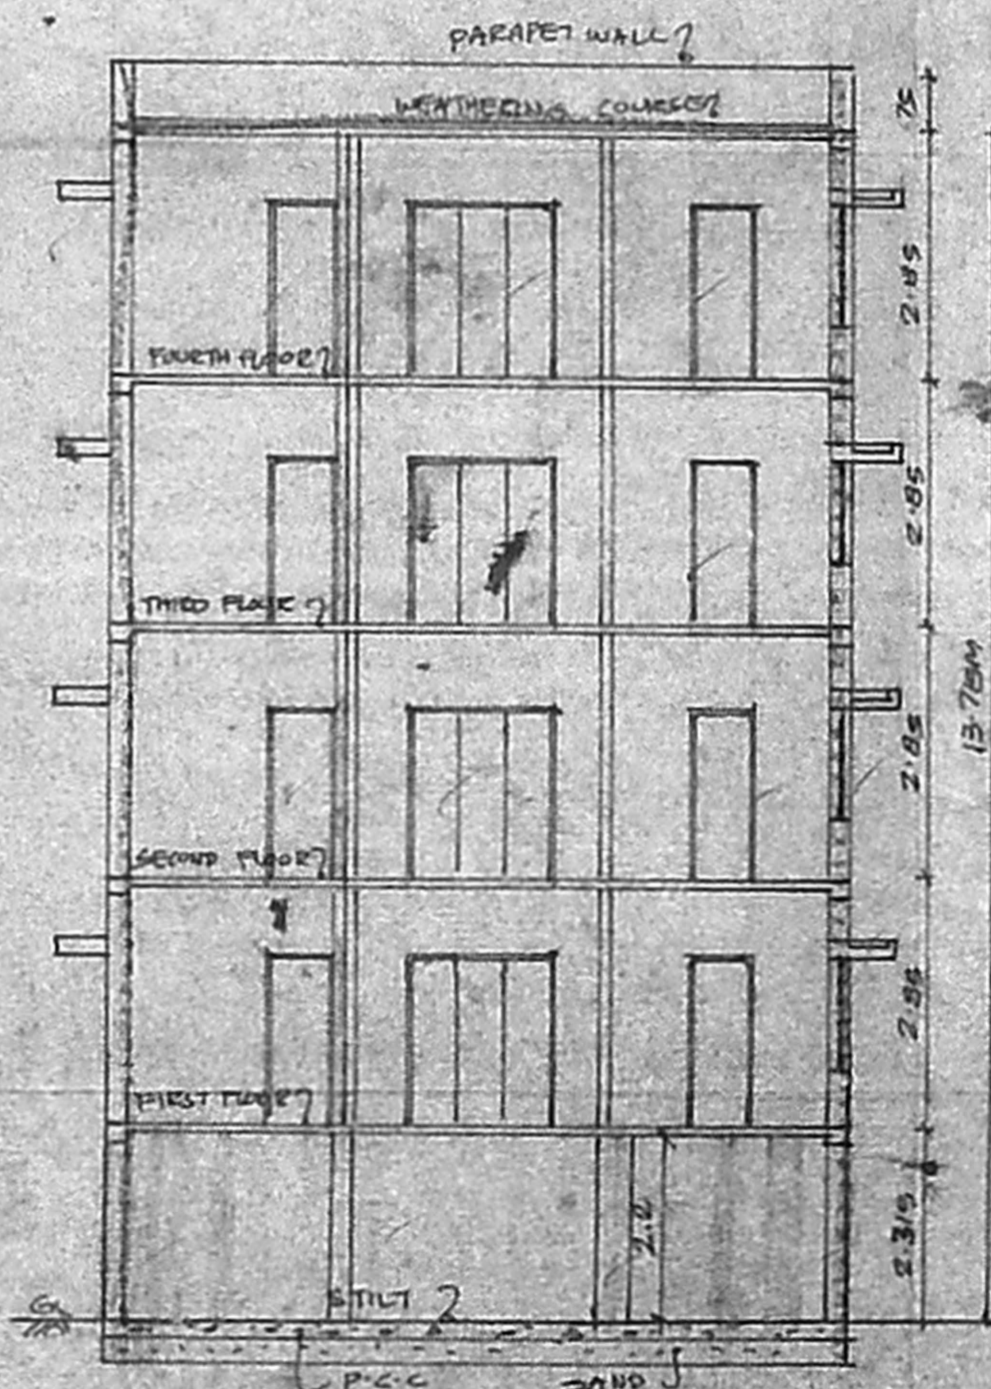


SECTION AA

Planting Permit No. B/Spl/way/362/2010  
**APPROVED**  
SUBJECT TO THE CONDITIONS IN THIS OFFICE LETTER.  
No. B/21497/2010 Date: 16-10-10  
FOR MEMBER SECRETARY CHENNAI METROPOLITAN DEVELOPMENT AUTHORITY CHENNAI-600 008.


OFFICE COPY

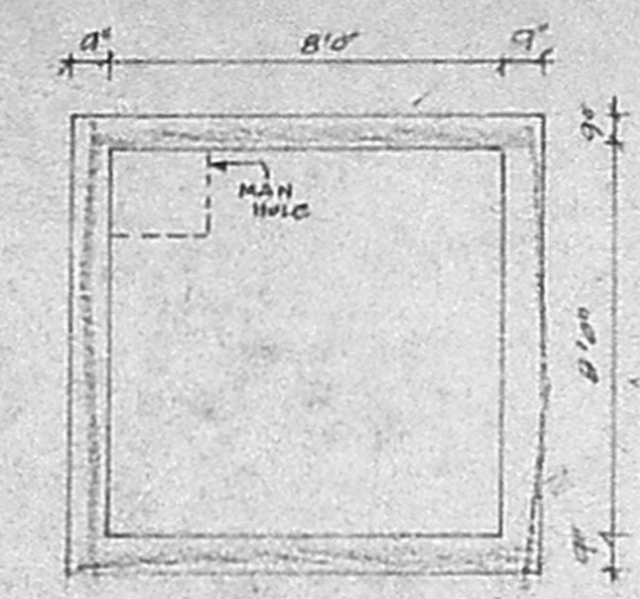


PLAN

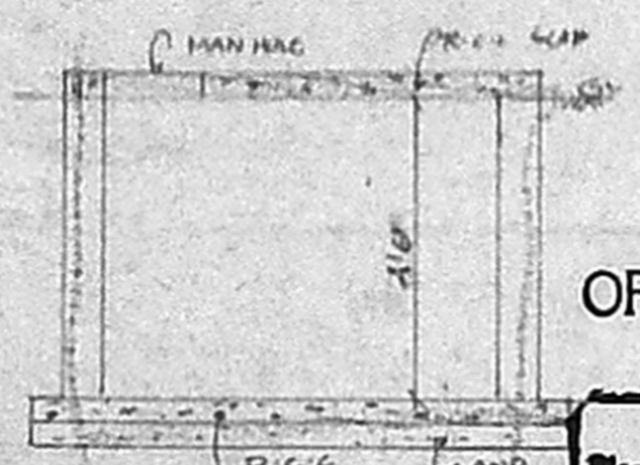


SECTION SUMP DETAIL

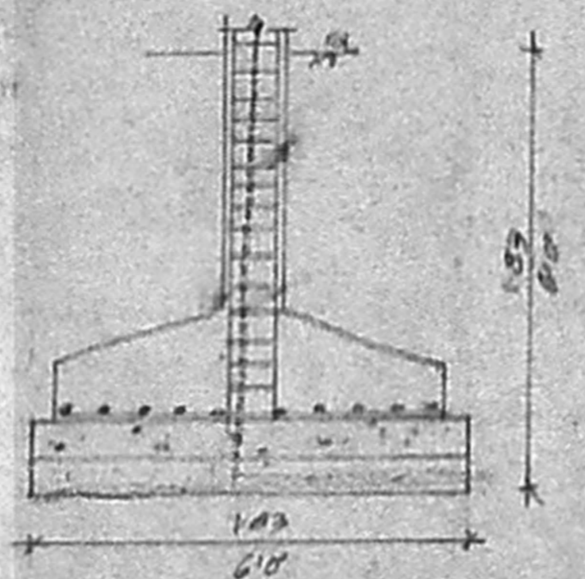


FOUNDATION DETAIL

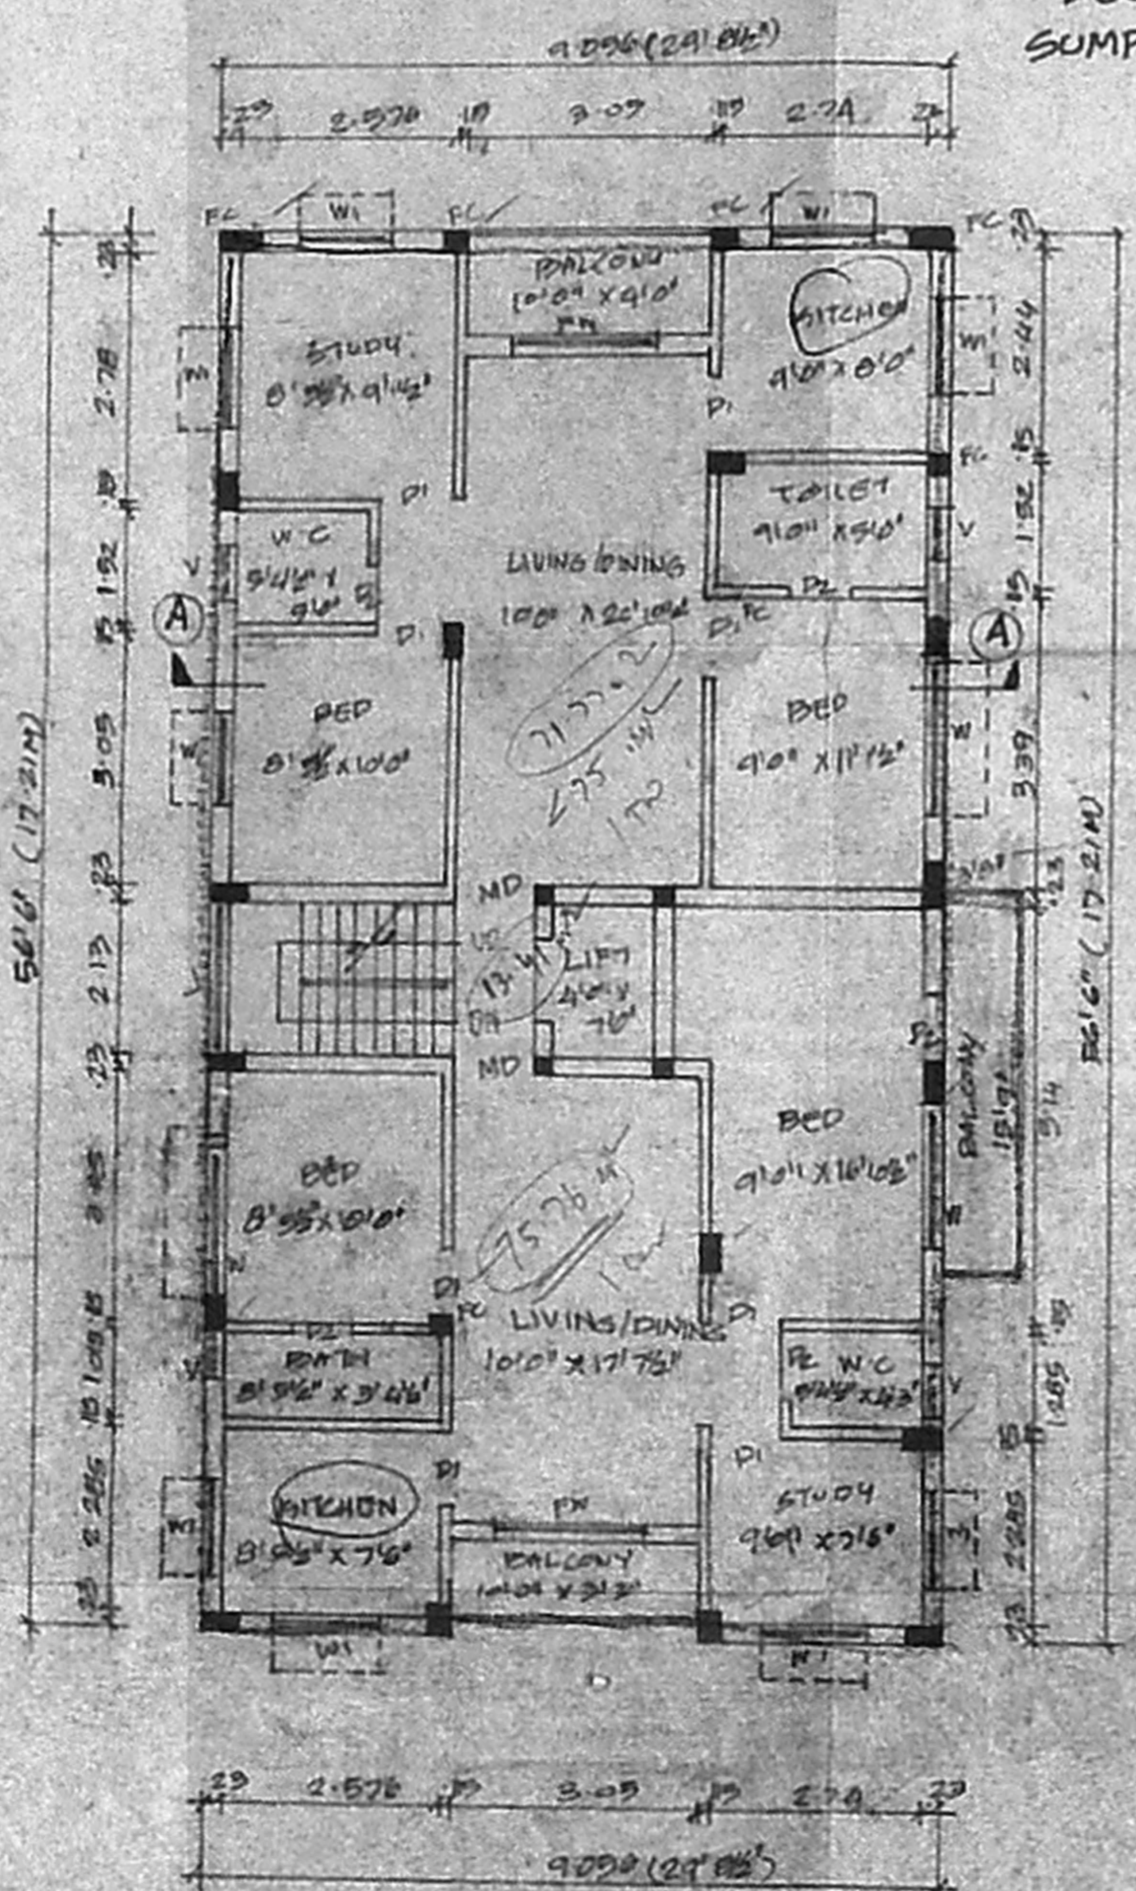


TYPICAL FLOOR PLAN (FIRST, SECOND, THIRD FLOOR)

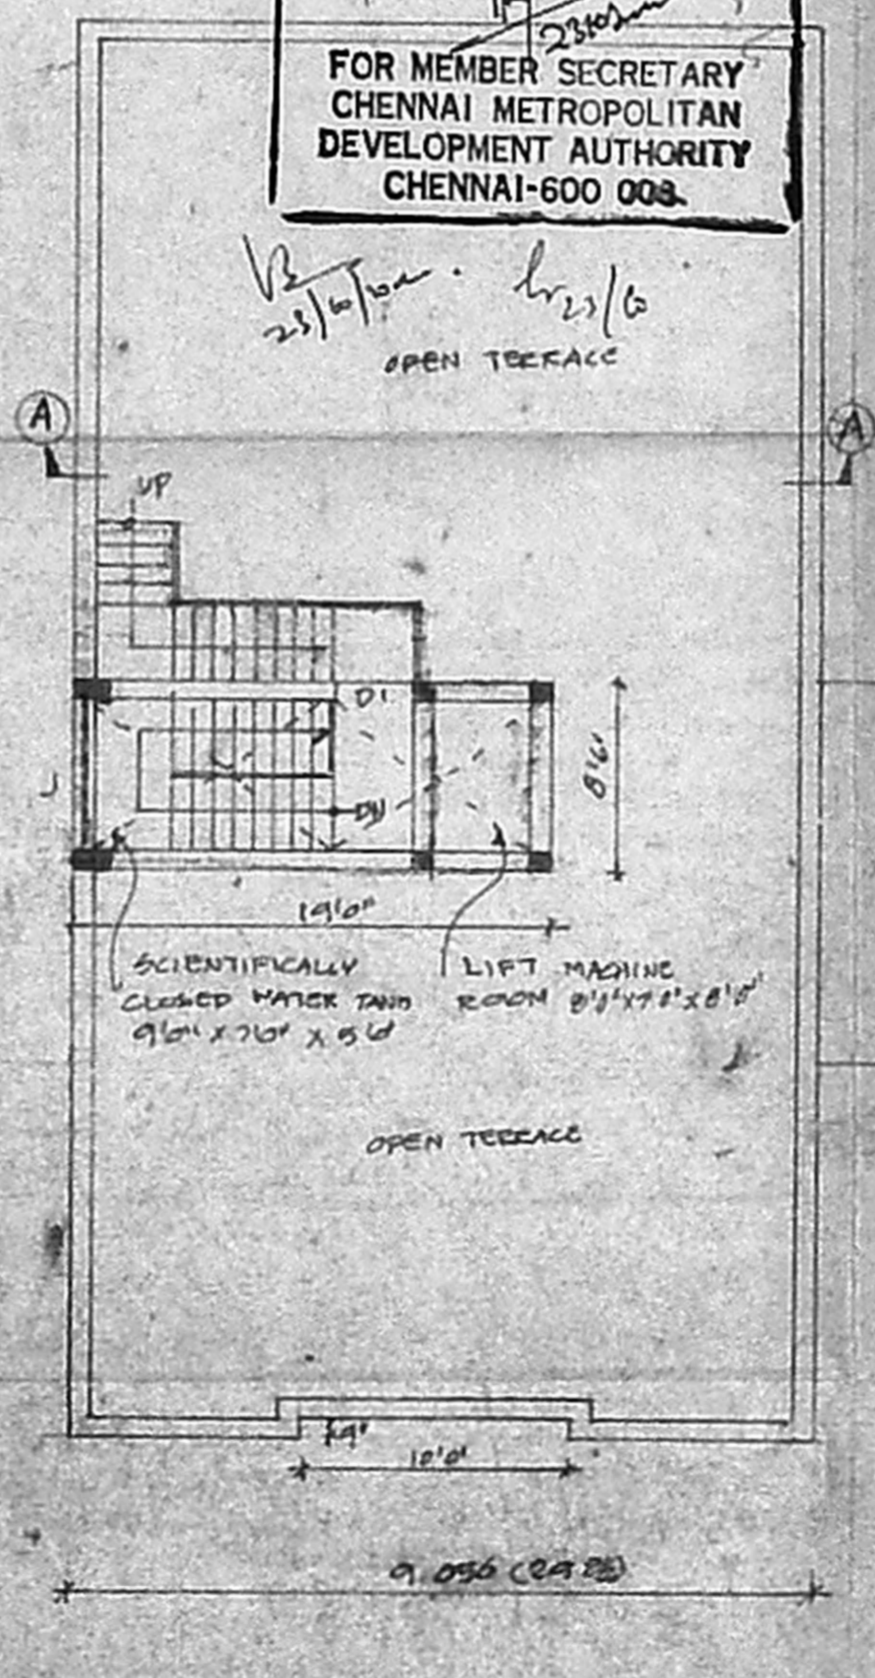

TERRACE FLOOR PLAN

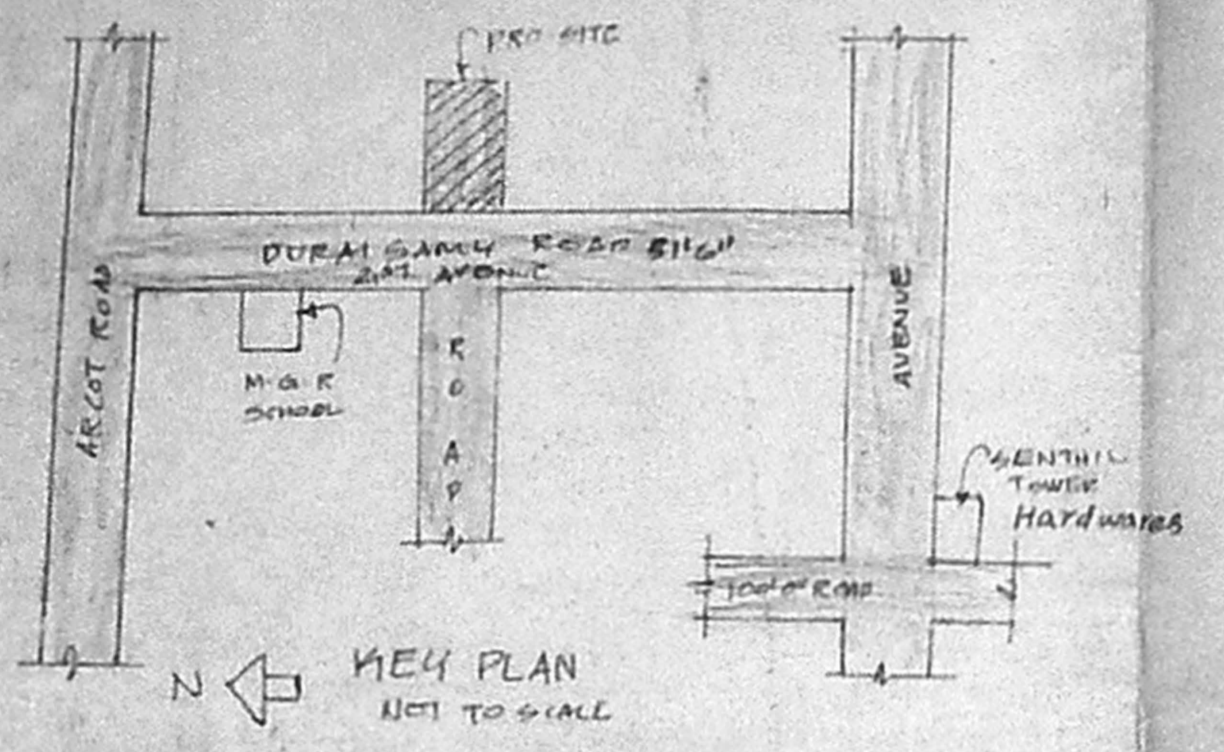

KEY PLAN NOT TO SCALE

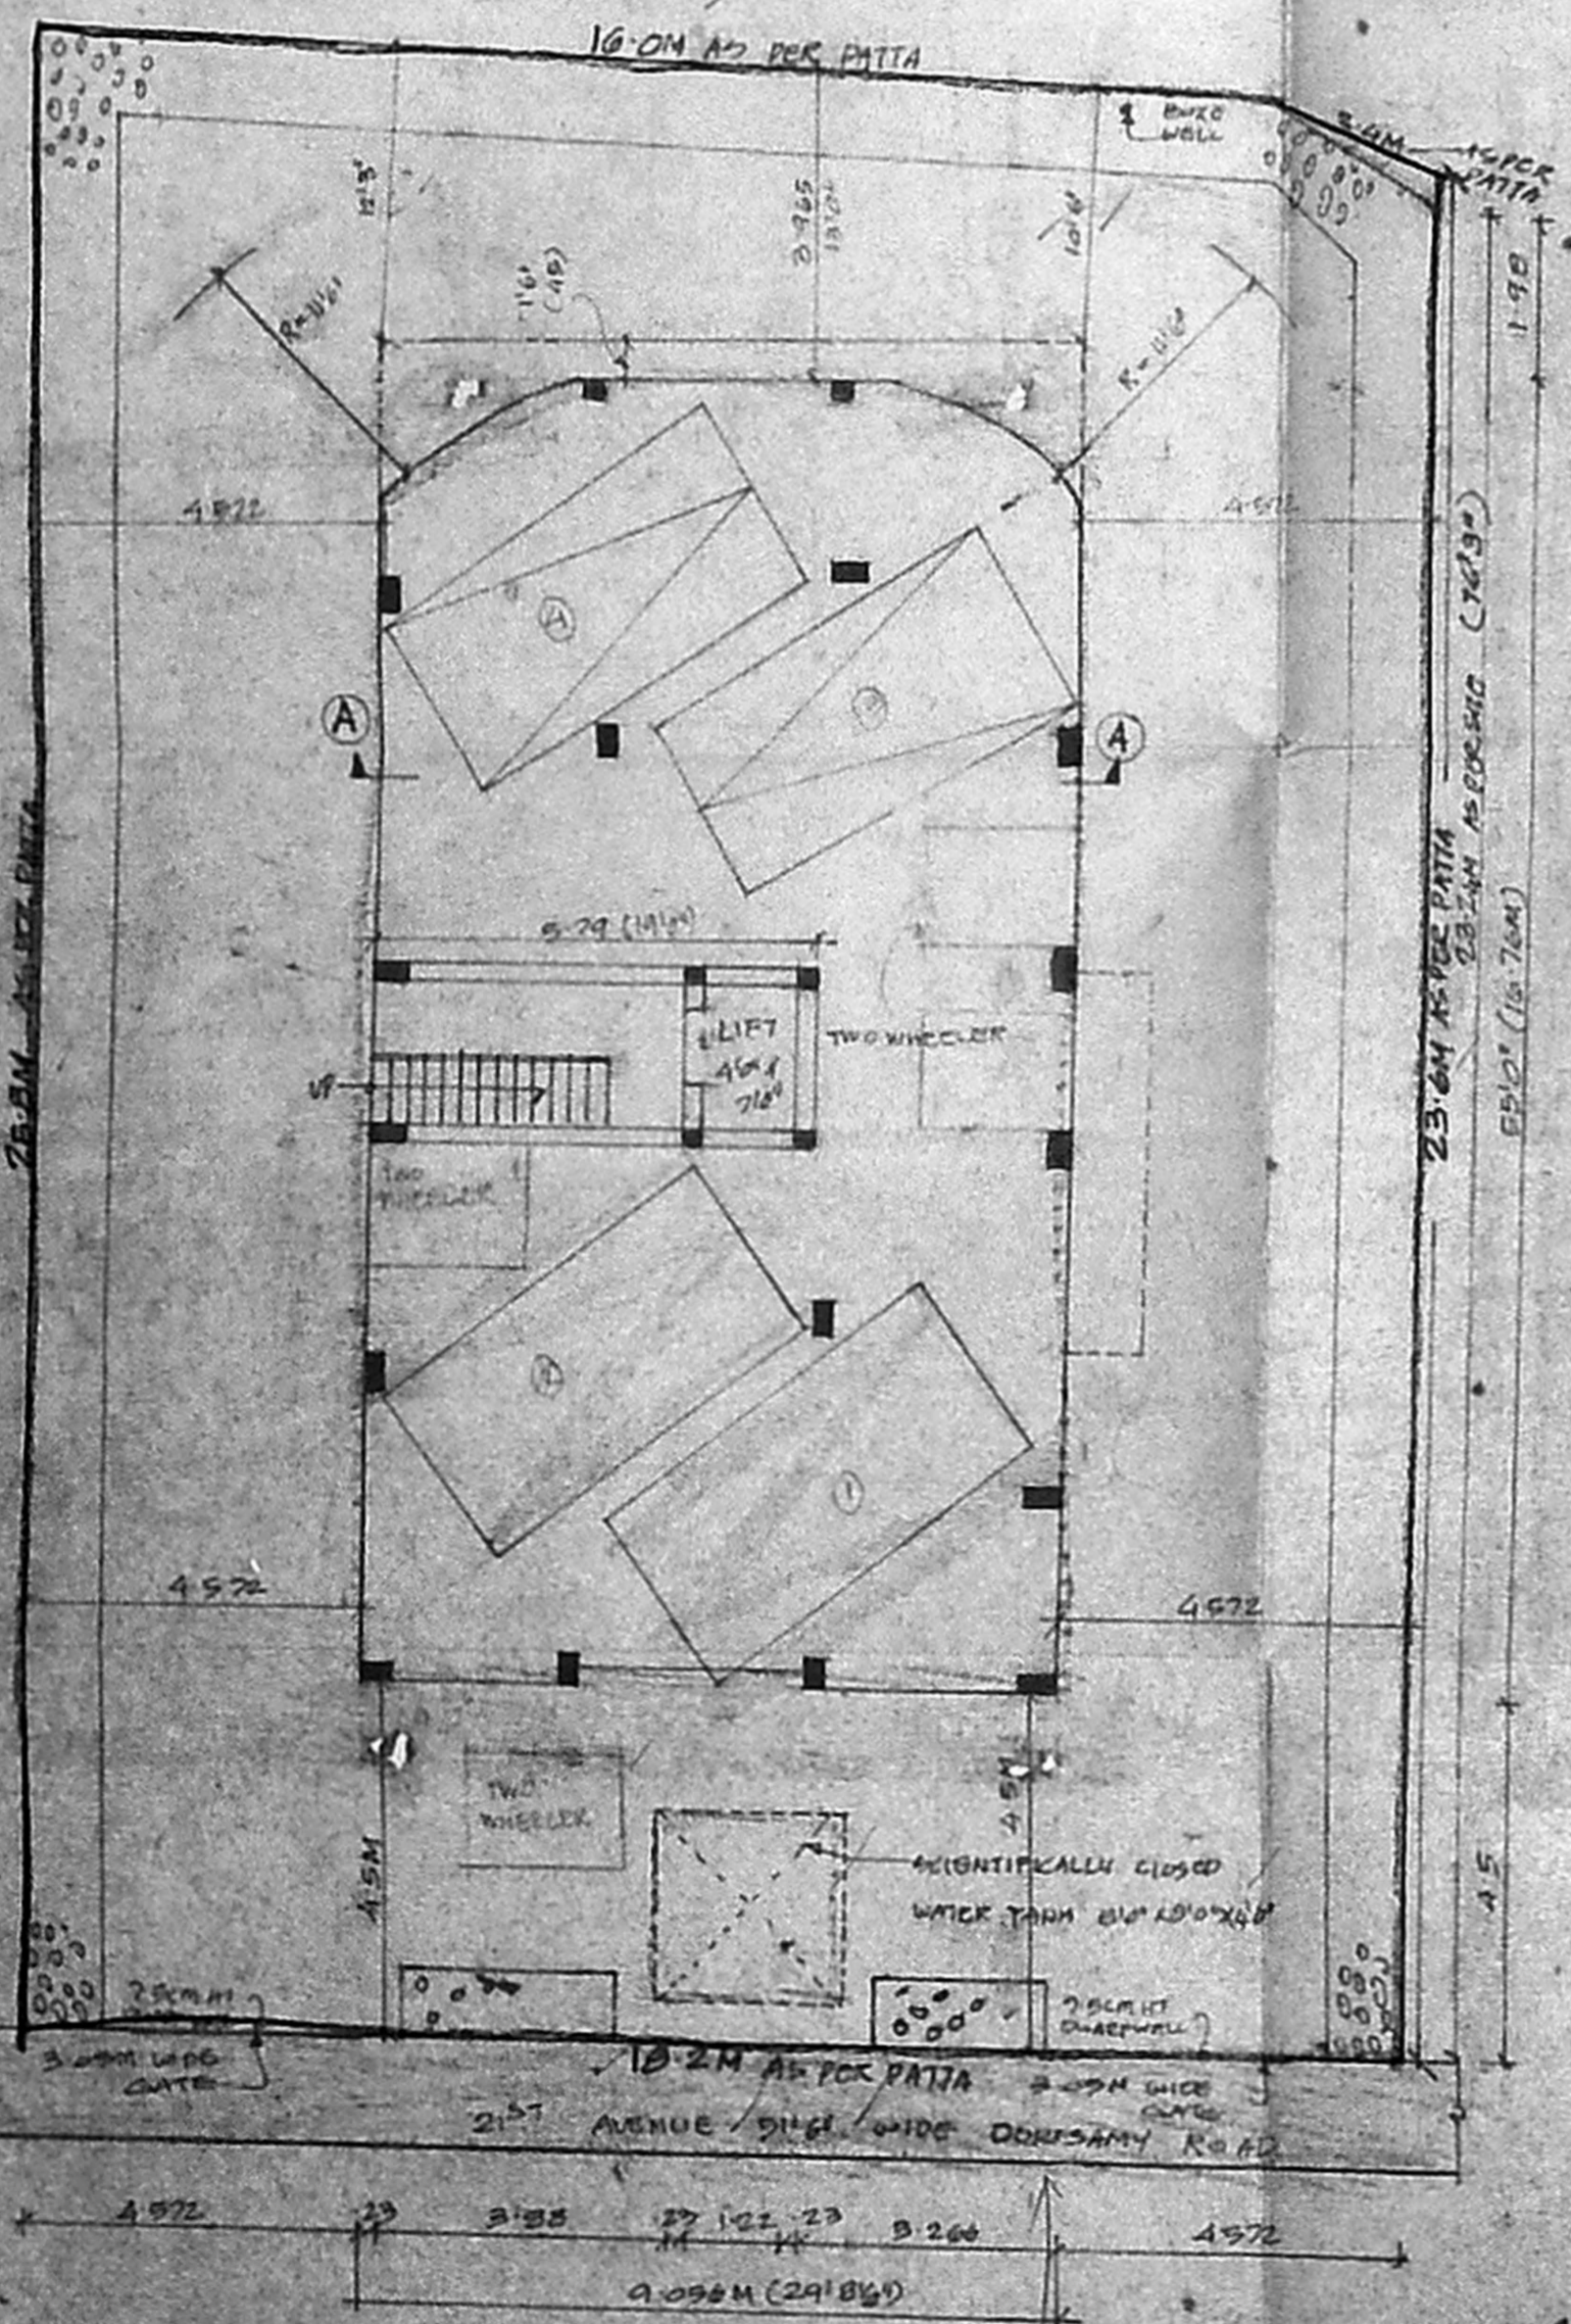

SITE/STILT FLOOR PLAN (SCALE 1:100)

