



CONSERVATION OF RAIN WATER

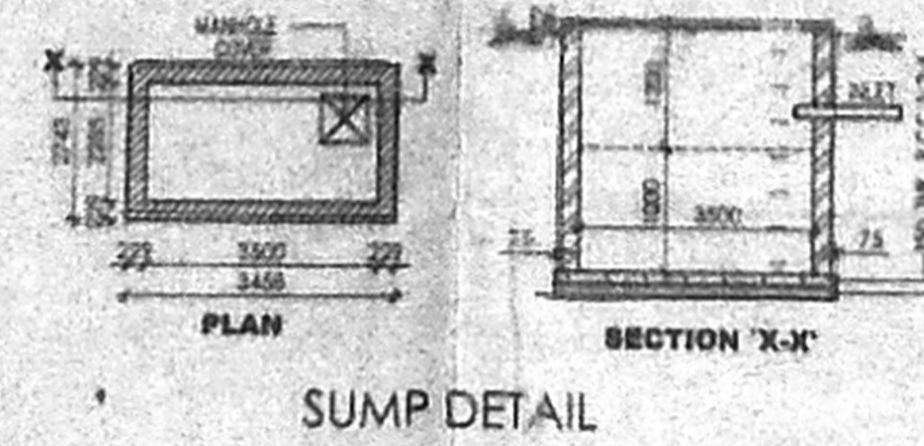


FOUNDATION DETAIL (SCALE: 1:50)

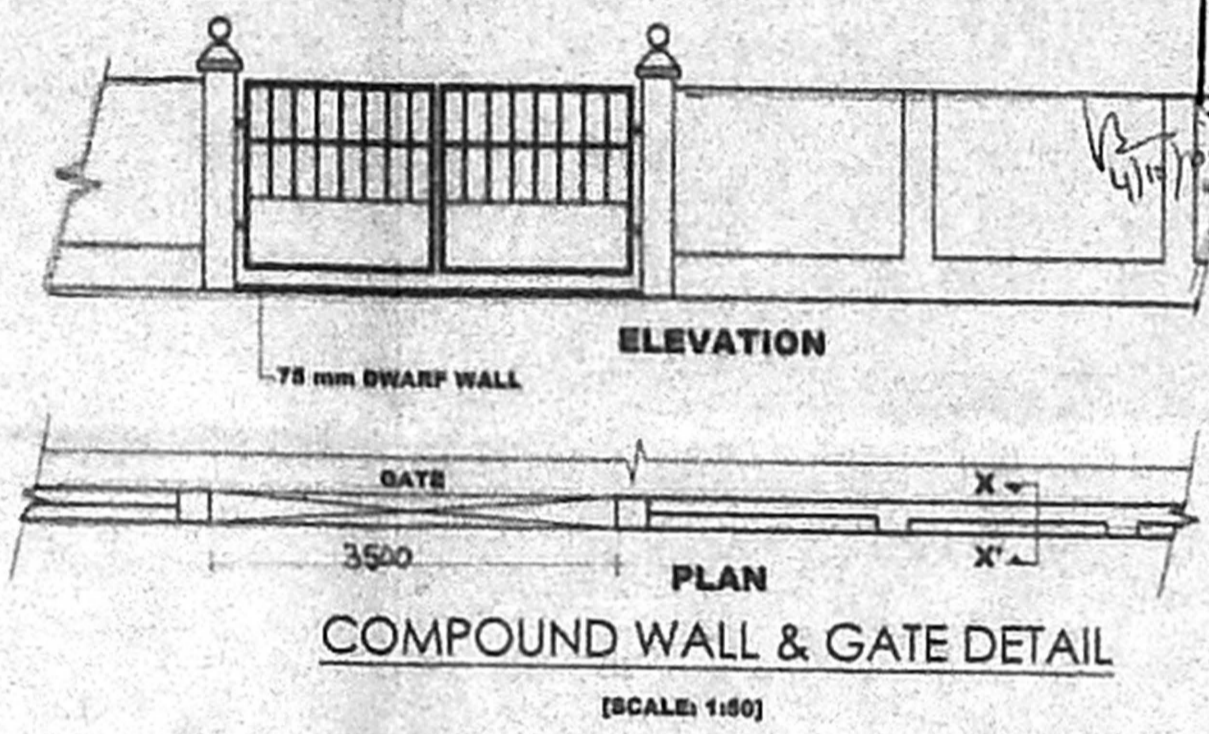


COMPOUND WALL & GATE DETAIL (SCALE: 1:50)

OFFICE COPY


Planning Permit No. B/S/Plan/338/2008
APPROVED
 SUBJECT TO THE CONDITIONS IN THIS OFFICE LETTER.
 No. B/1/26/8/1/2008 Date: 10/02/2008

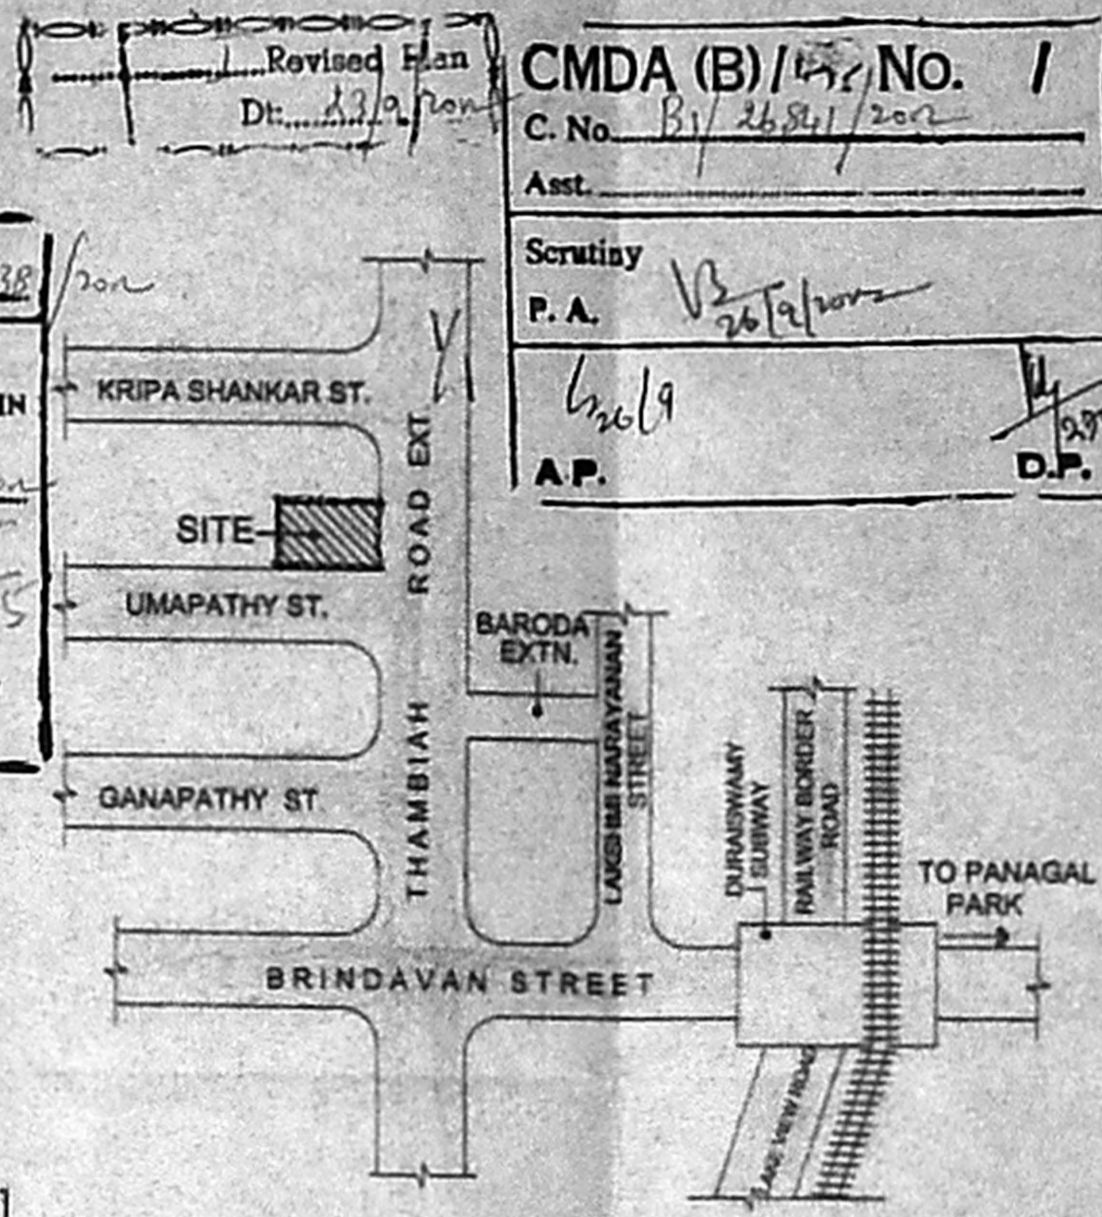


KEY PLAN (NOT TO SCALE)

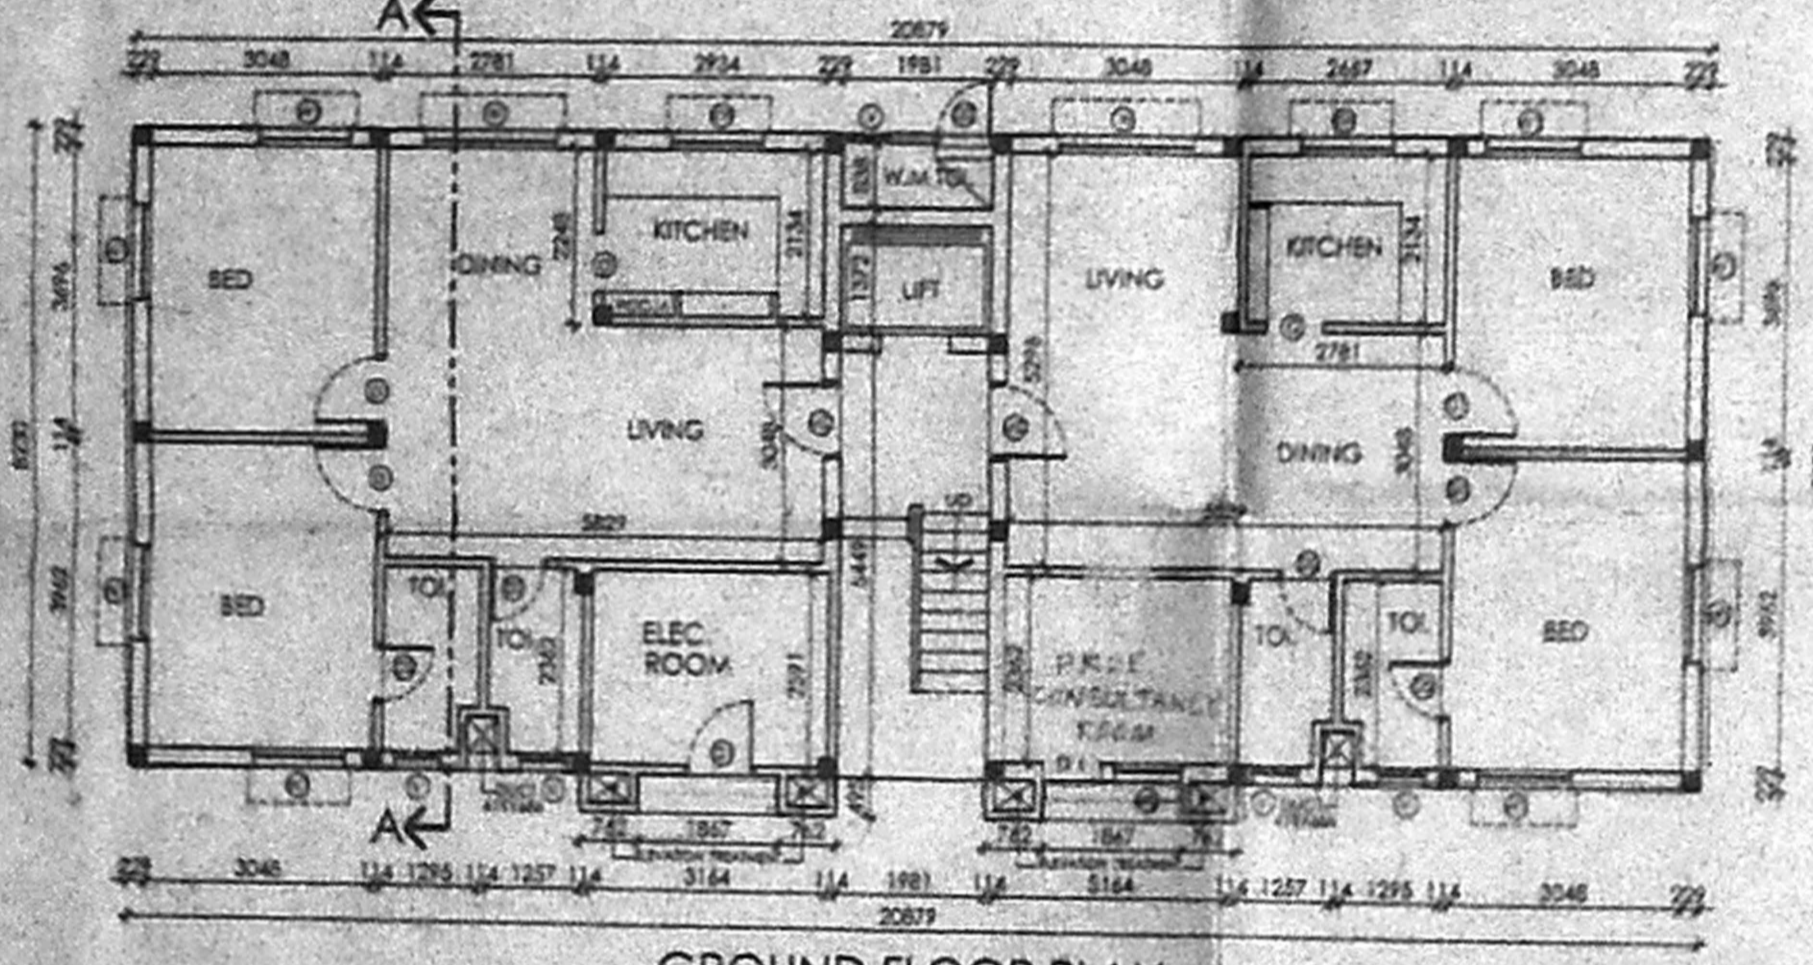


GROUND FLOOR PLAN

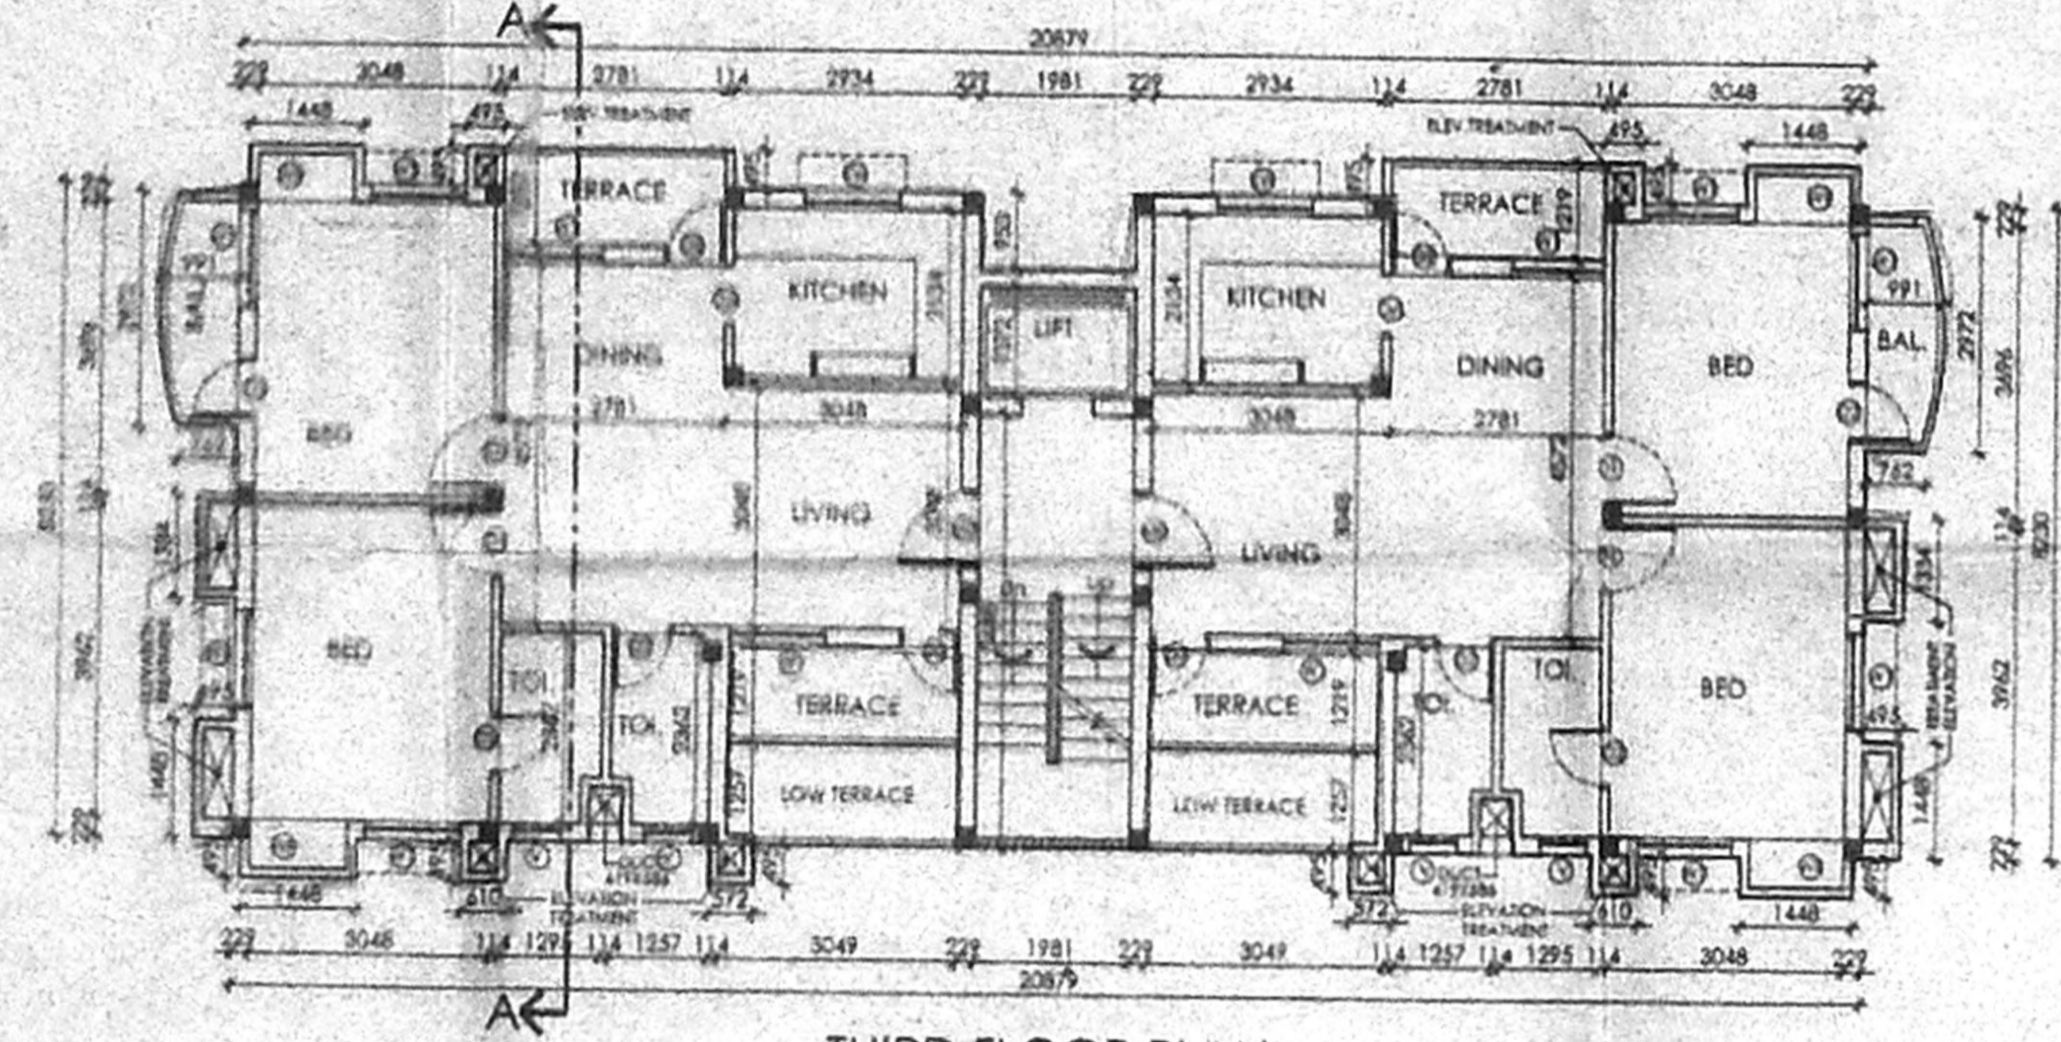


THIRD FLOOR PLAN

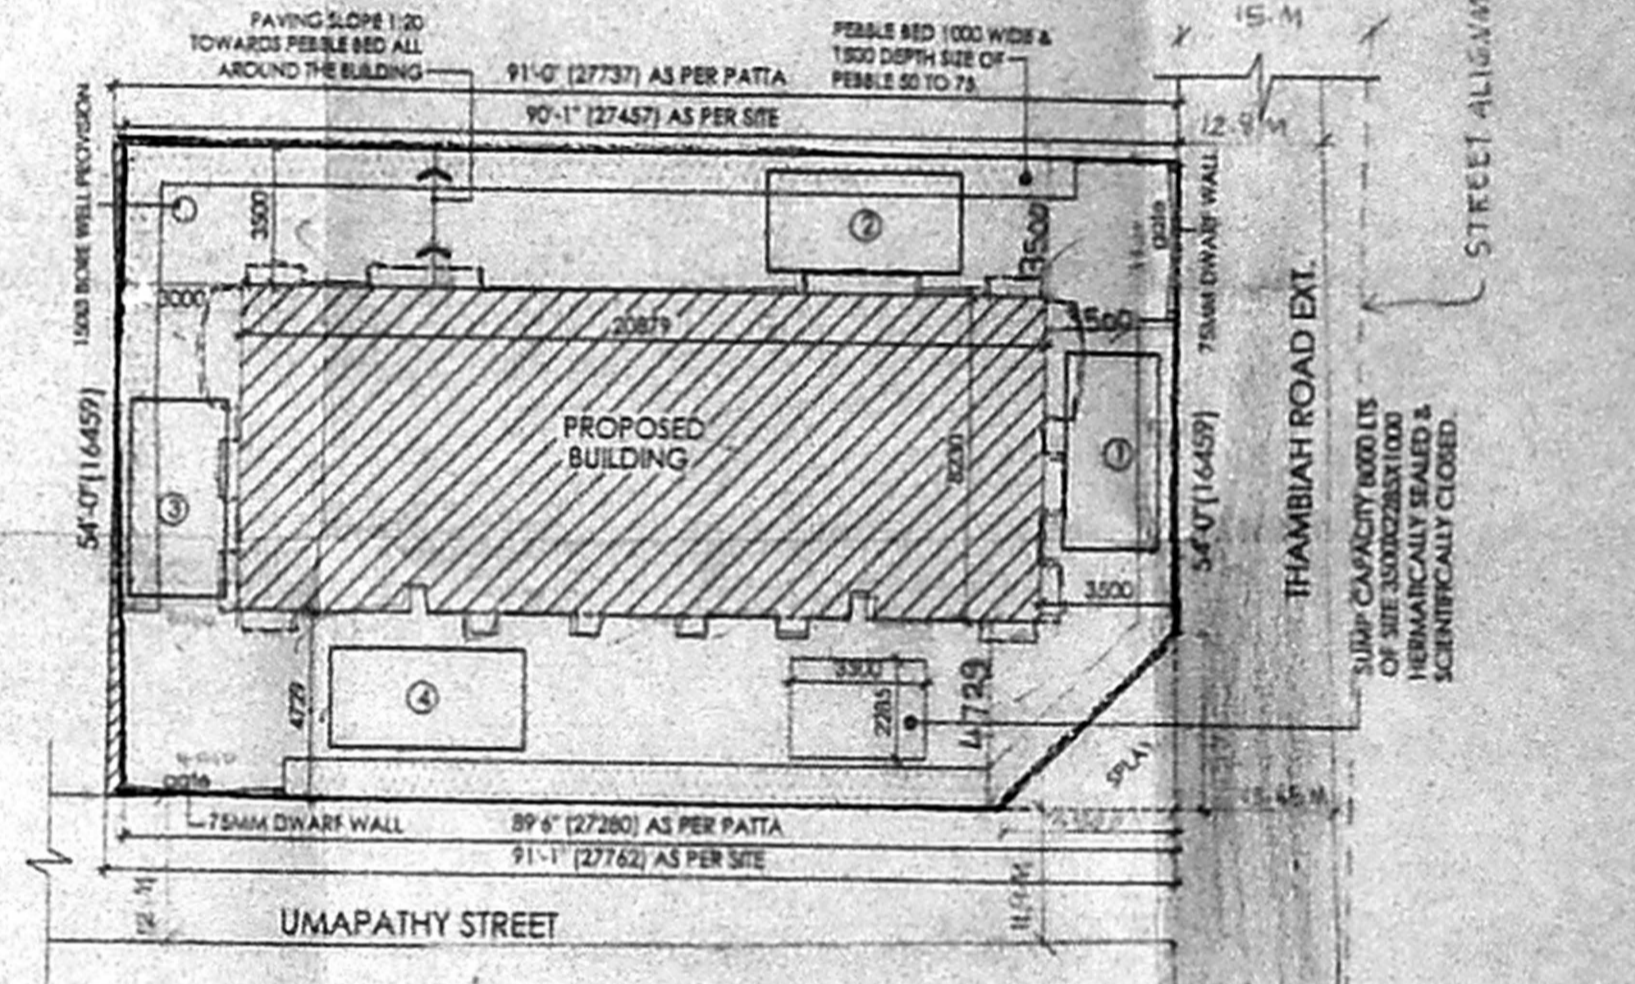


SITE PLAN (SCALE = 1:200)

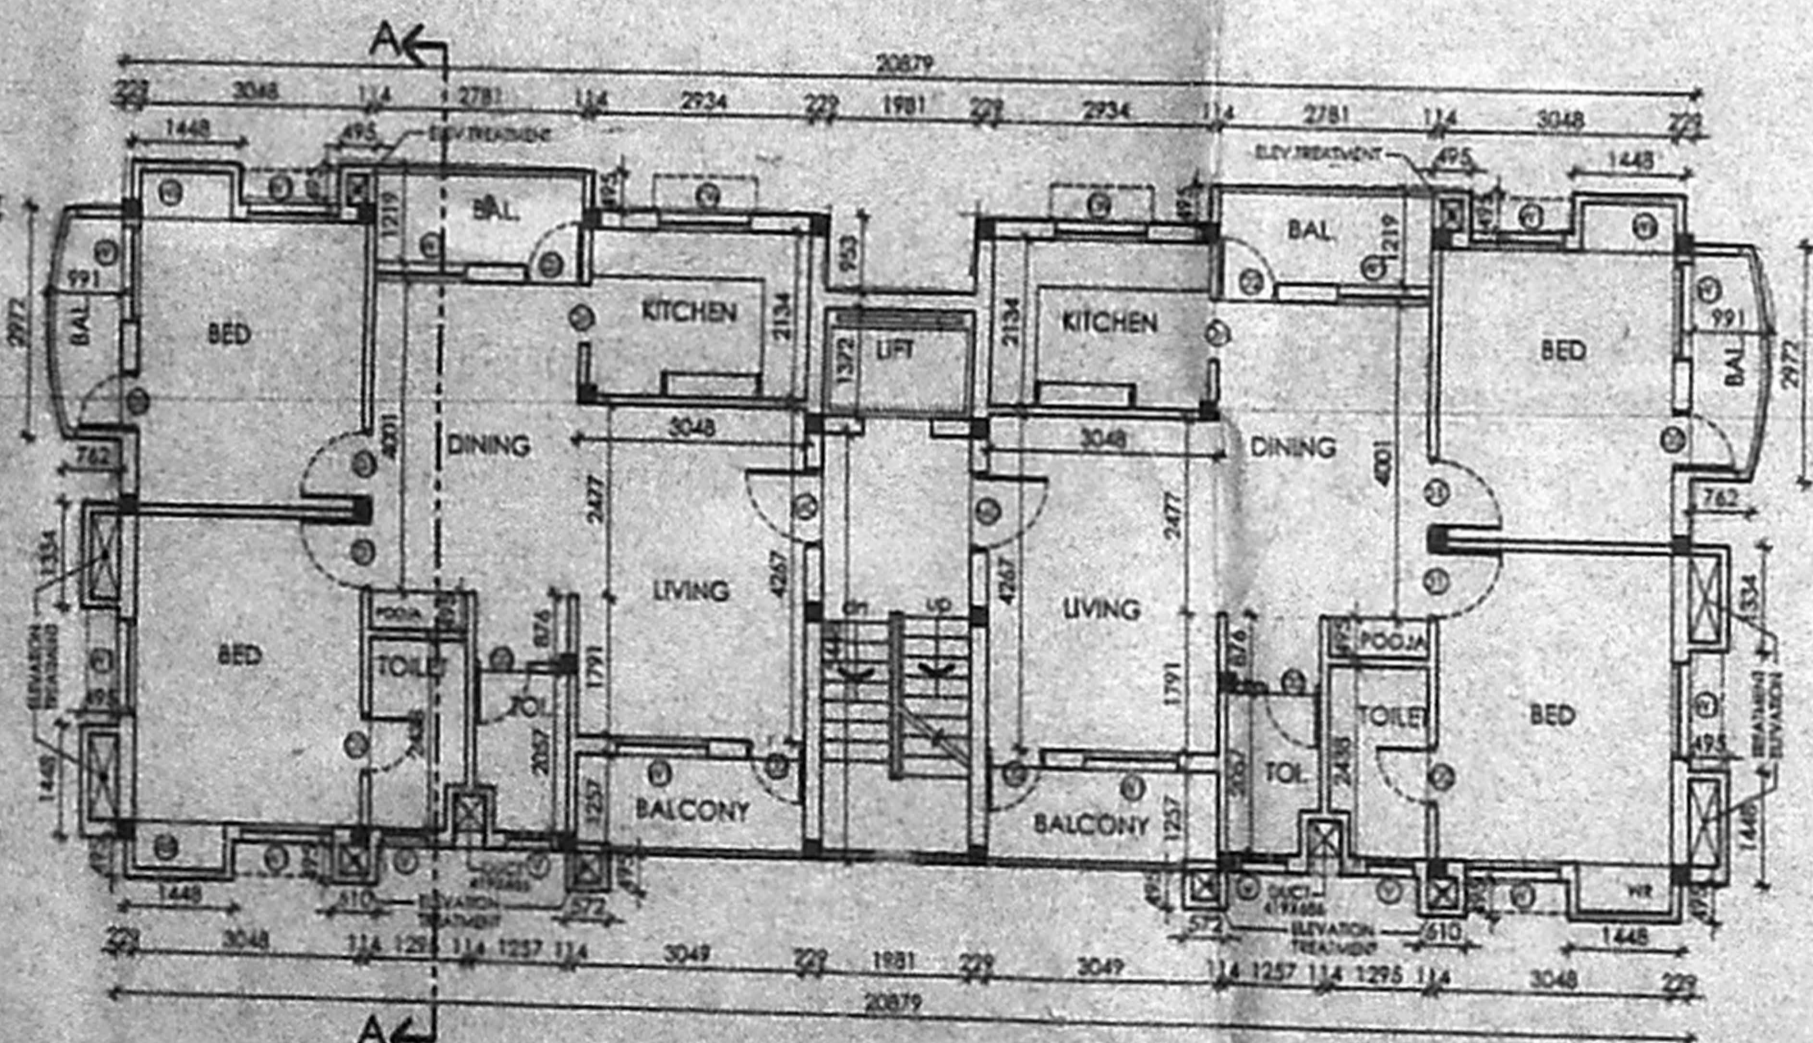

FIRST FLOOR PLAN

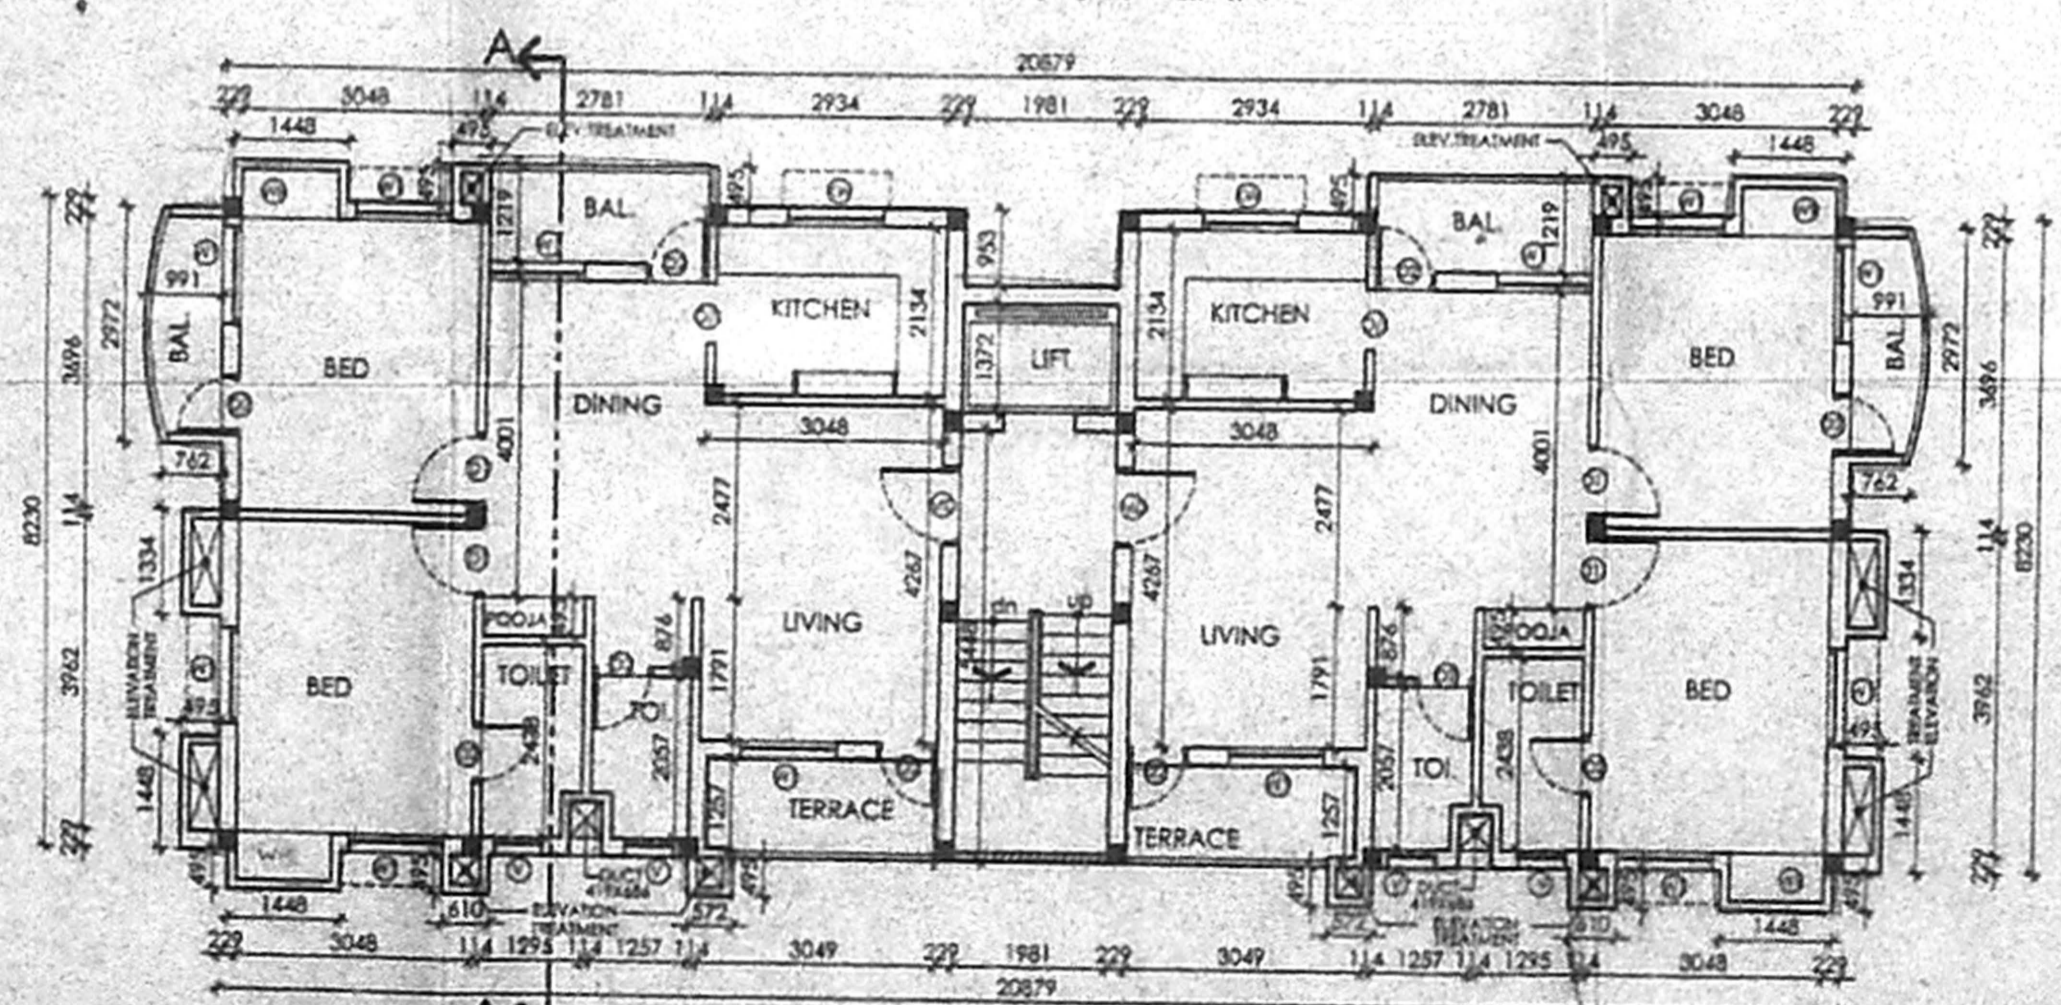

SECOND FLOOR PLAN

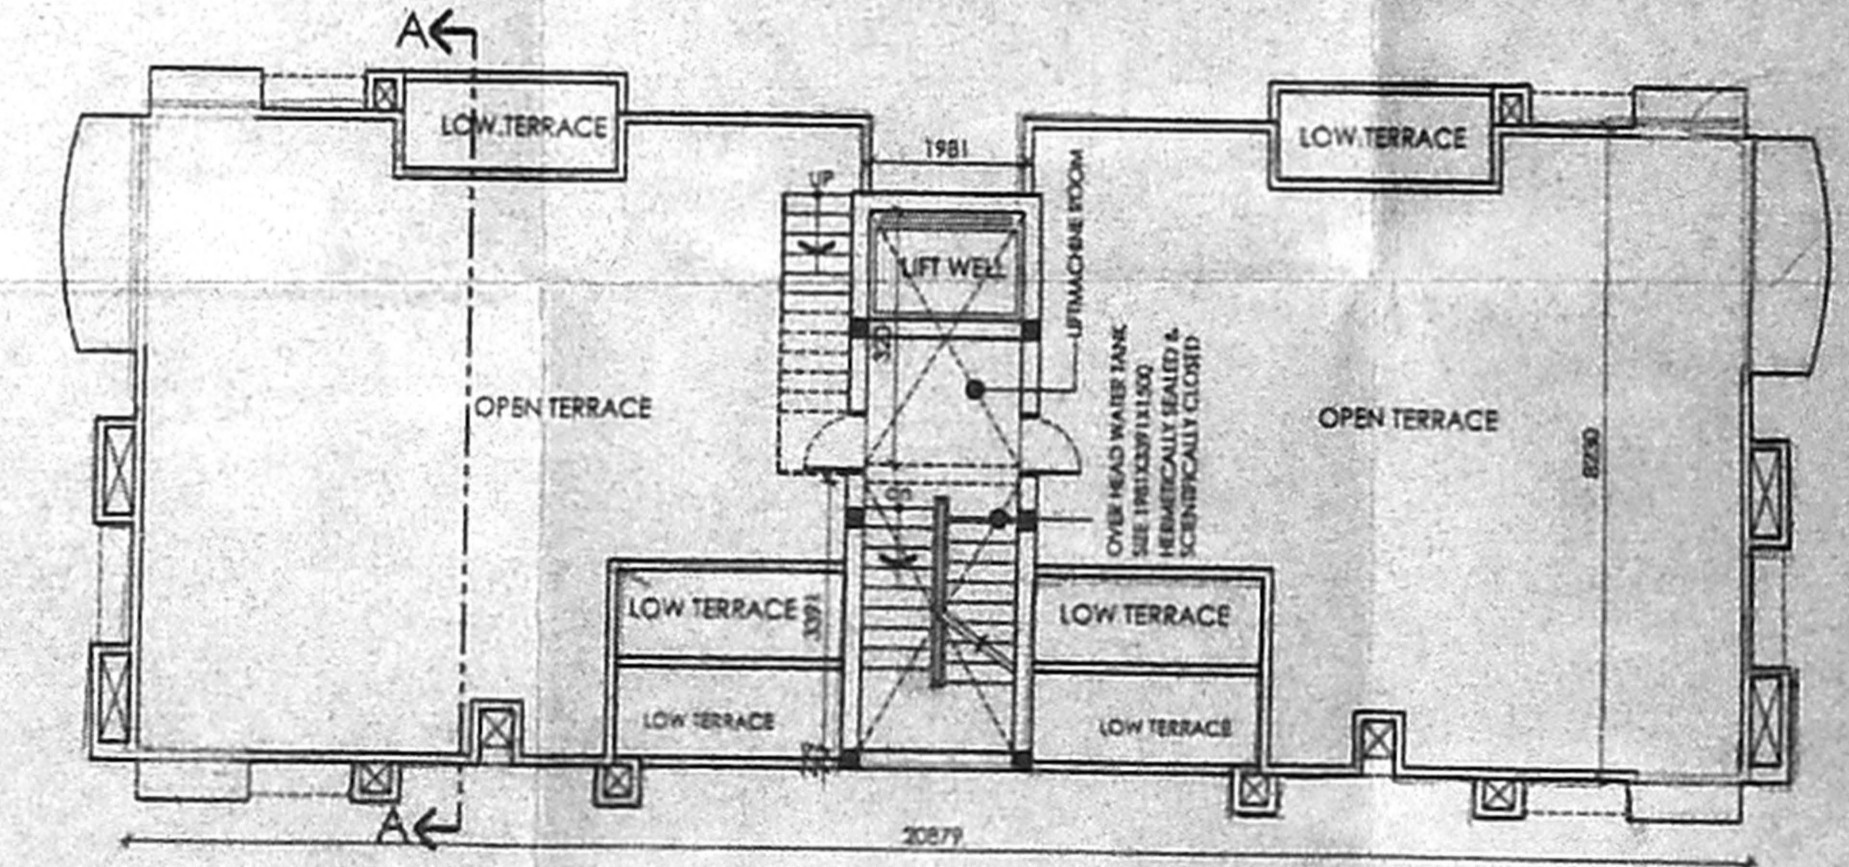

TERRACE FLOOR PLAN

Revised Plan
 Dt: 23/02/2008
CMDA (B)/452/No. 1
 C. No. B/1/26/8/1/2008
 Asst. Secretary
 P.A. V. Balasubramanian
 A.P. D.P.

SCHEDULE OF JOINERY:			
TYPE	DETAIL	WIDTH	HEIGHT
MD	C.W. PANELLED DOOR	975	2100
MD	C.W. PANELLED DOOR	975	2100
D	--D--	1219	2100
D2	--D--	750	2100
O	OPEN	685	2100
W1	C.W. GLAZED WINDOW	1200	1200
W2	--D--	900	1200
KW	KITCHEN WINDOW	1200	900
V	C.W. GLAZED VENTILATOR	1200	900

SPECIFICATION:

FOUNDATION	R.C.C COLUMN FOOTINGS
BRICK WORK	CM 1:6 FOR SUPER STRUCTURE
PLASTERING	CM 1:5 FOR WALLS & 1:3 FOR CEILING
FLOORING	MOSAIC FLOORING
CEMENT PAINT	2 COAT FOR WALLS & 1 EXTRA COAT FOR CEILING
R.C.C	1:2:4 FOR SLABS & LINTELS
WOOD WORK	ALL WOOD WORKS IN BEST QUALITY TIMBER
WEATHERING COURSE	3-JELLY LIME MORTAR OVER ROOF SLAB ONE LAYER OF COUNTRY TILES

COLOUR INDEX:

PROPOSED	
ROAD	
BOUNDARY	

AREA STATEMENT SQ. M

TOTAL SITE EXTENT: (AS PER PATTA)	450.39
TOTAL SITE EXTENT: (AS PER DOC.)	451.50
GROUND FLOOR	169.404
FIRST FLOOR	181.13
SECOND FLOOR	173.46
THIRD FLOOR	158.75
TOTAL BUILTUP AREA	682.744
DEDUCTION AREA ELEC ROOM, STORE ROOM & W.M TOILET	9.614
TOTAL	673.13
GROUND COVERAGE:	40.22%
F.S.I. (AS PER PATTA)	1.495
F.S.I. (AS PER DOC.)	1.491

PLAN SHOWING THE PROPOSED RESIDENTIAL BUILDING AT OLD NO: 29, NEW NO:20, THAMBIAH ROAD EXTN., WEST MAMBALAM, CHENNAI - 33 COMPRISED IN T.S.NO 17/35, BLOCK NO - 49, OF PULIYUR VILLAGE.

UMA-NEW-OMDA SCALE : 1 : 100
 DATE : 27/06/02
 DRAWN : R.M.

OWNERS SIGNATURE/POWER AGENT

ARCHITECT NAND
 S.Arch. M.EM. A.I.A.,
 ARCHITECT & PROJECT CONSULTANT
 44, Green Street,
 India Nagar, Adyar,
 Chennai-600 020.
 Tel: 51 44 420016/17.