



TERRACE FLOOR PLAN

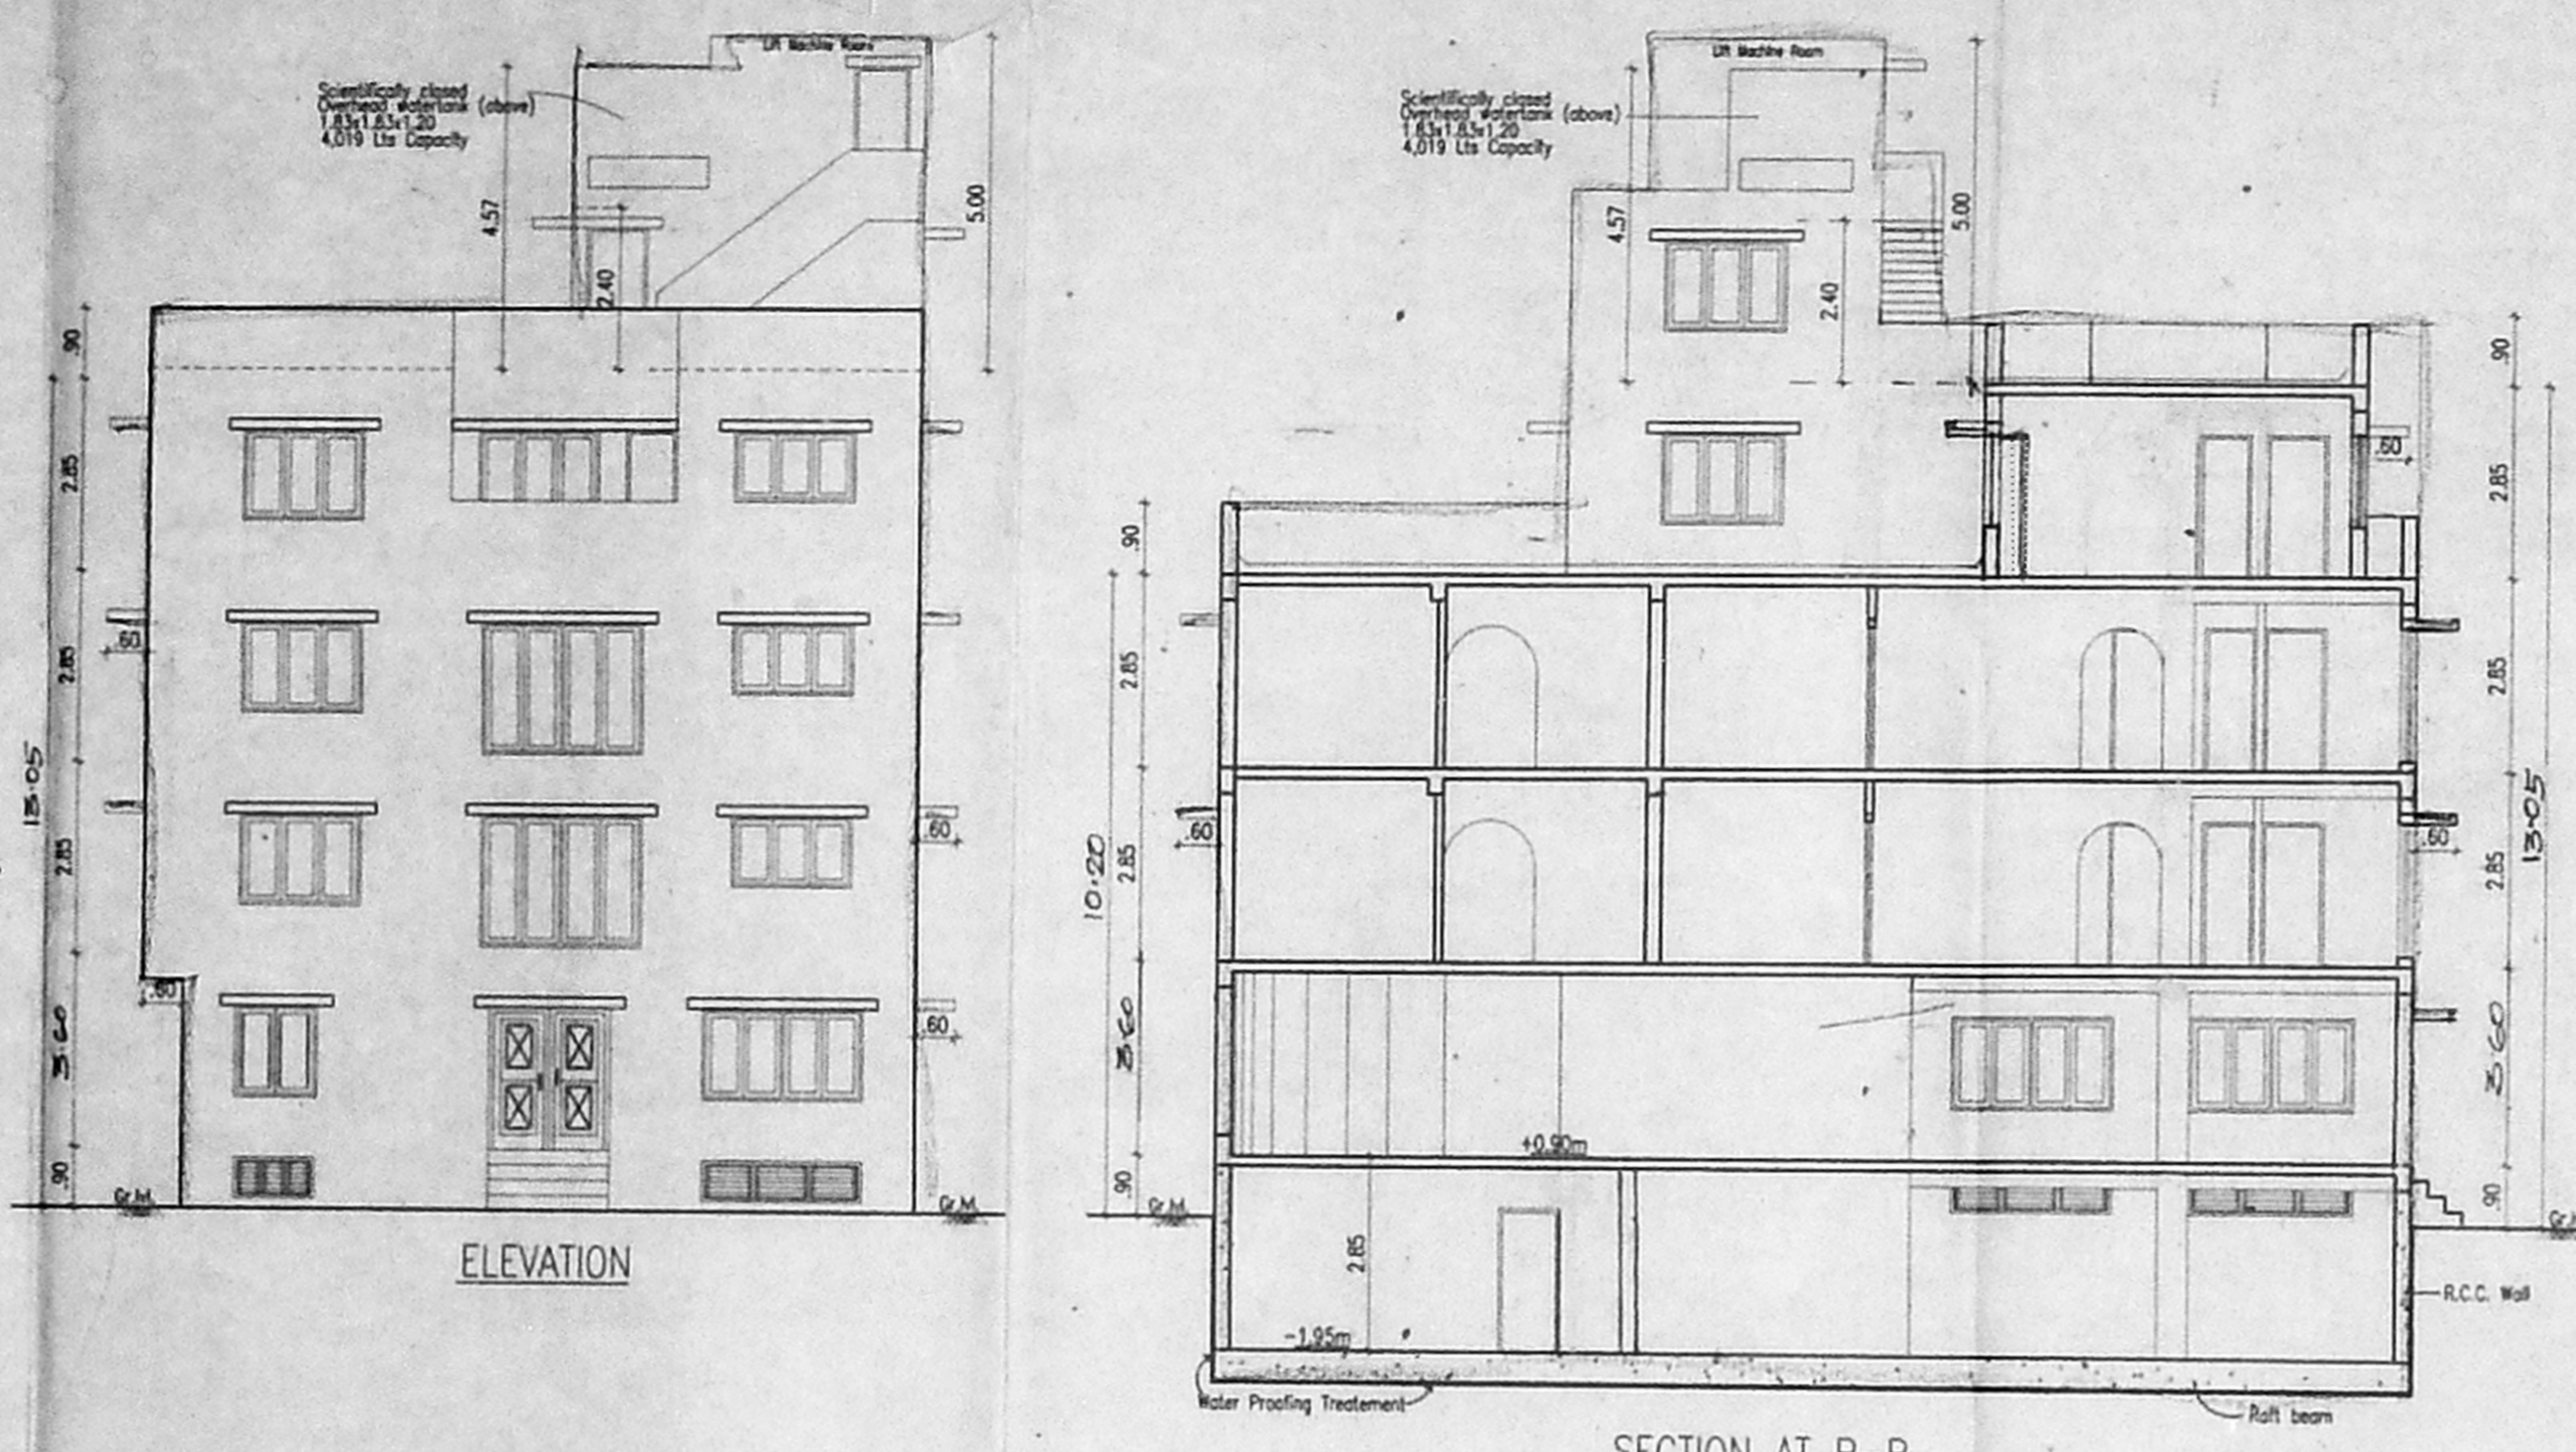

ELEVATION

SECTION AT B-B

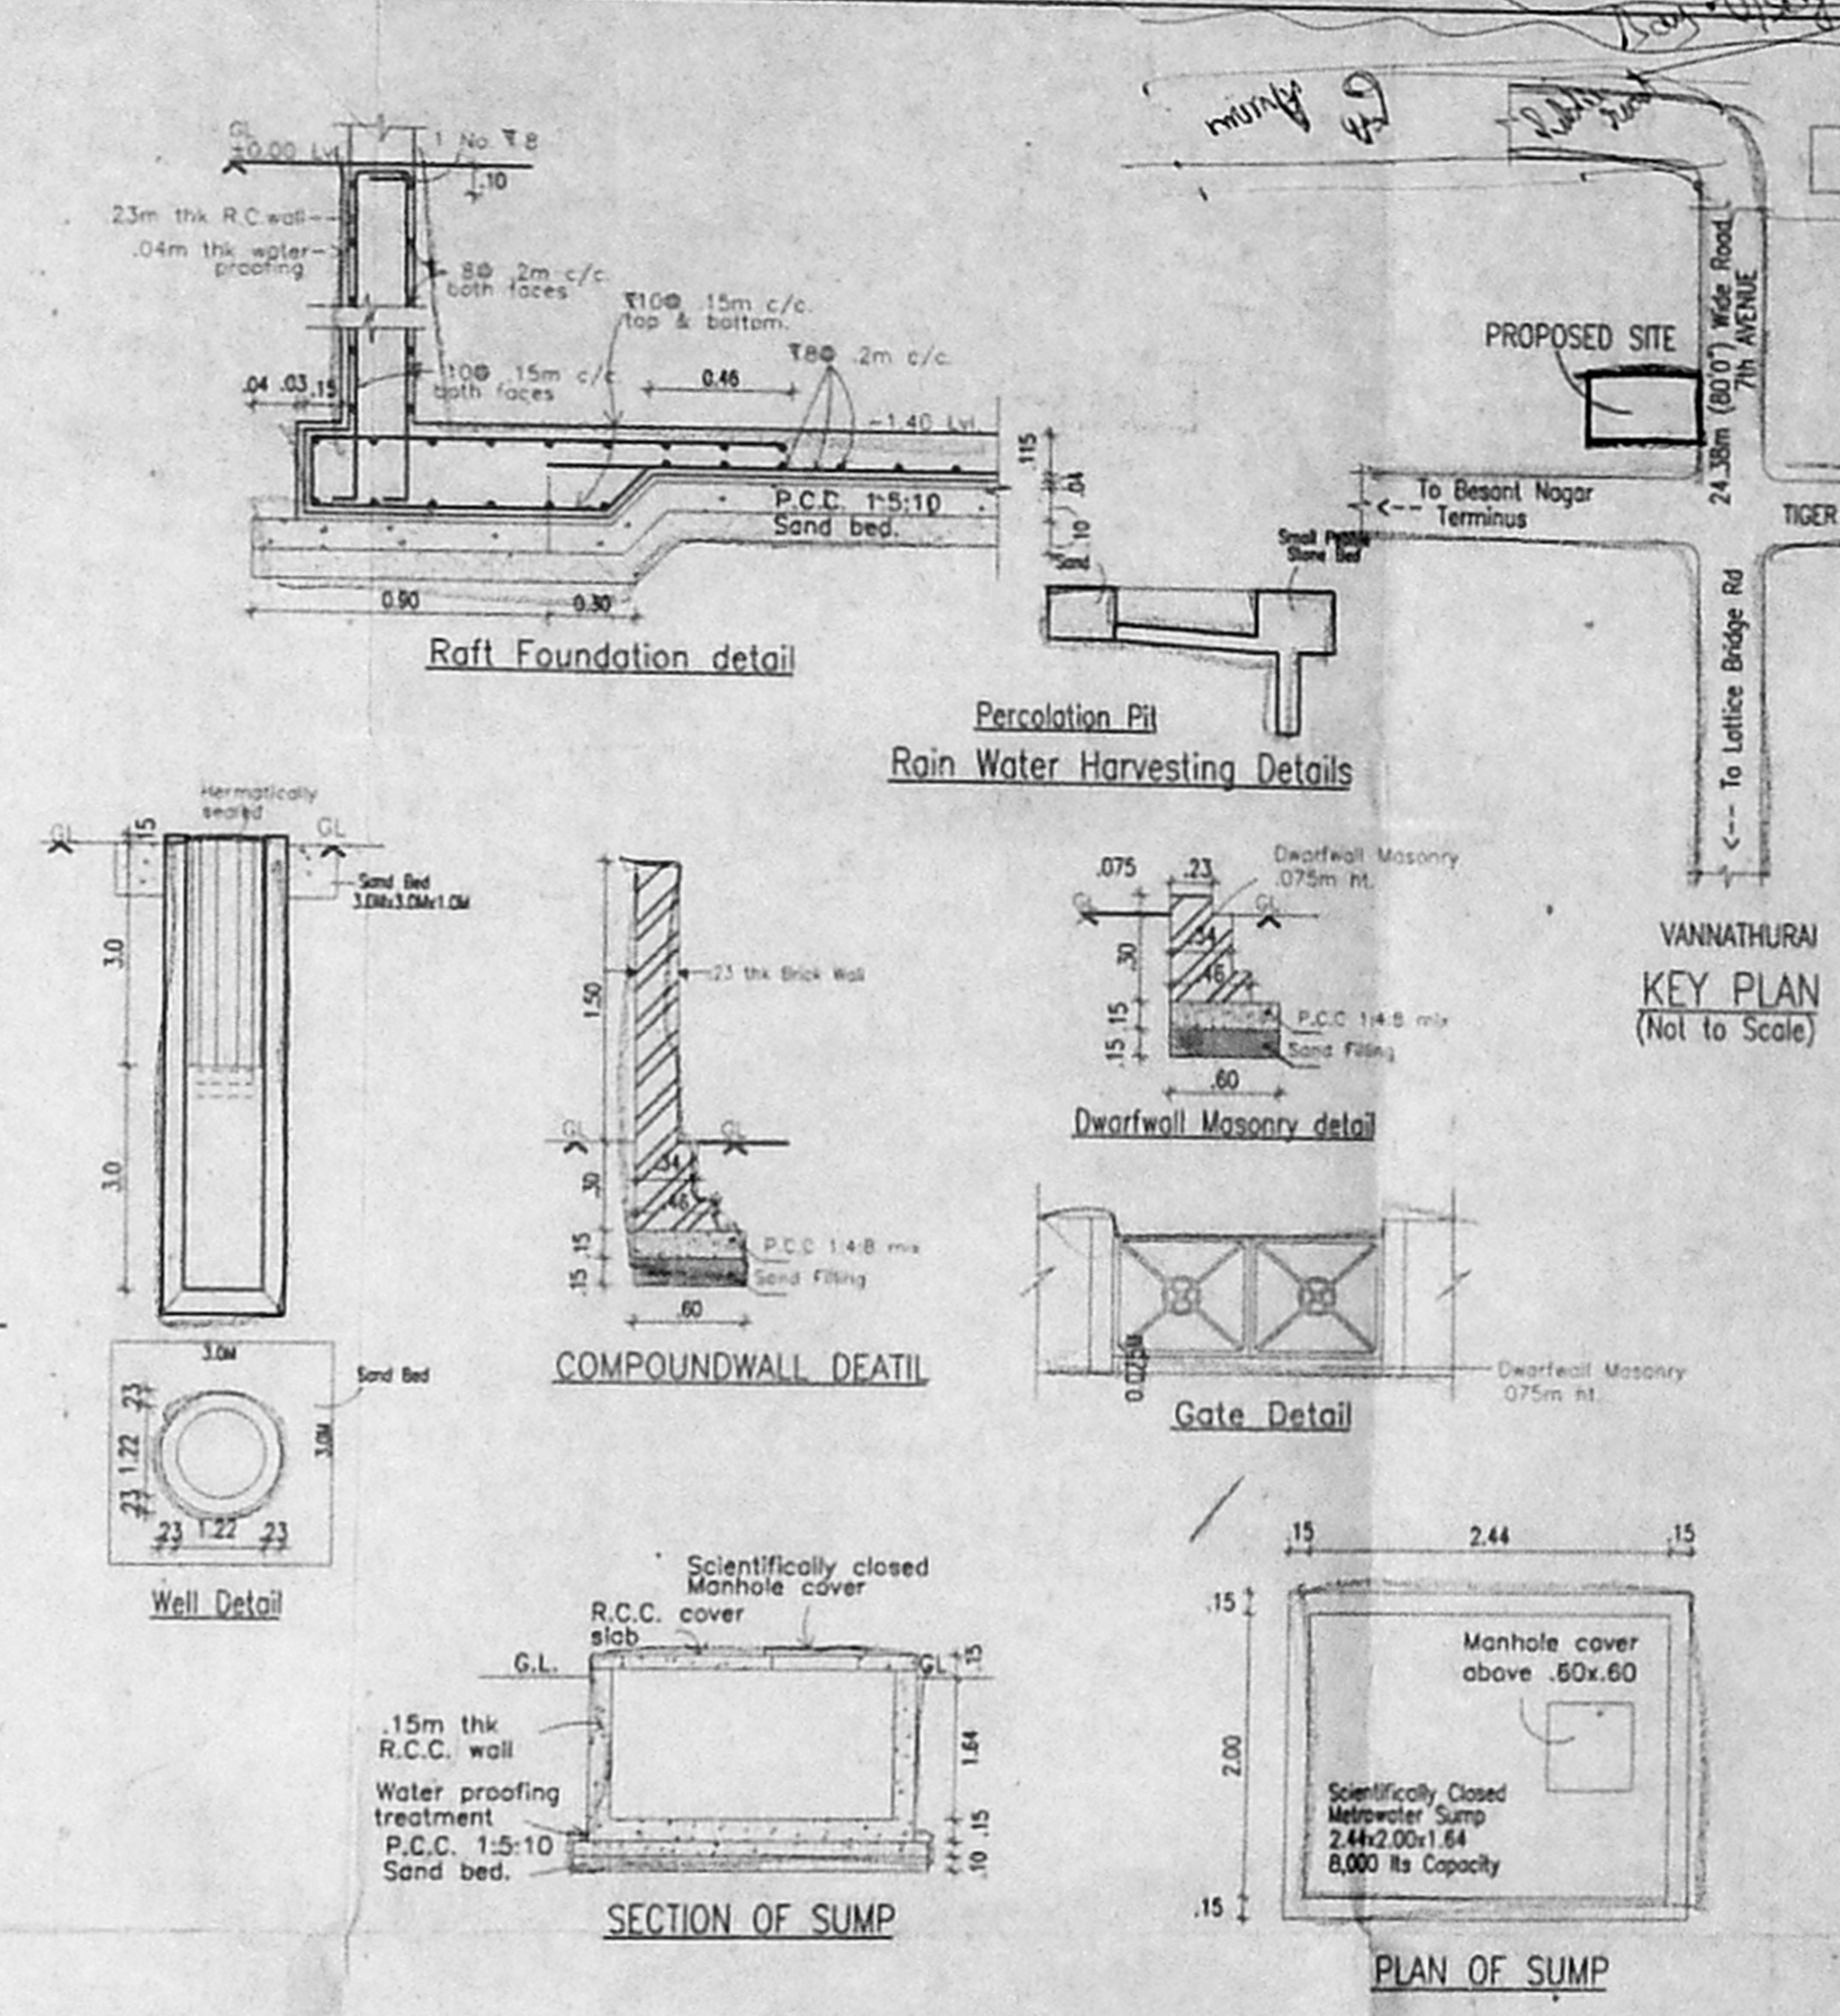

Raft Foundation detail

Percolation Pit

Rain Water Harvesting Details


Dwarfwall Masonry detail

Gate Detail


Well Detail

SECTION OF SUMP


PLAN OF SUMP

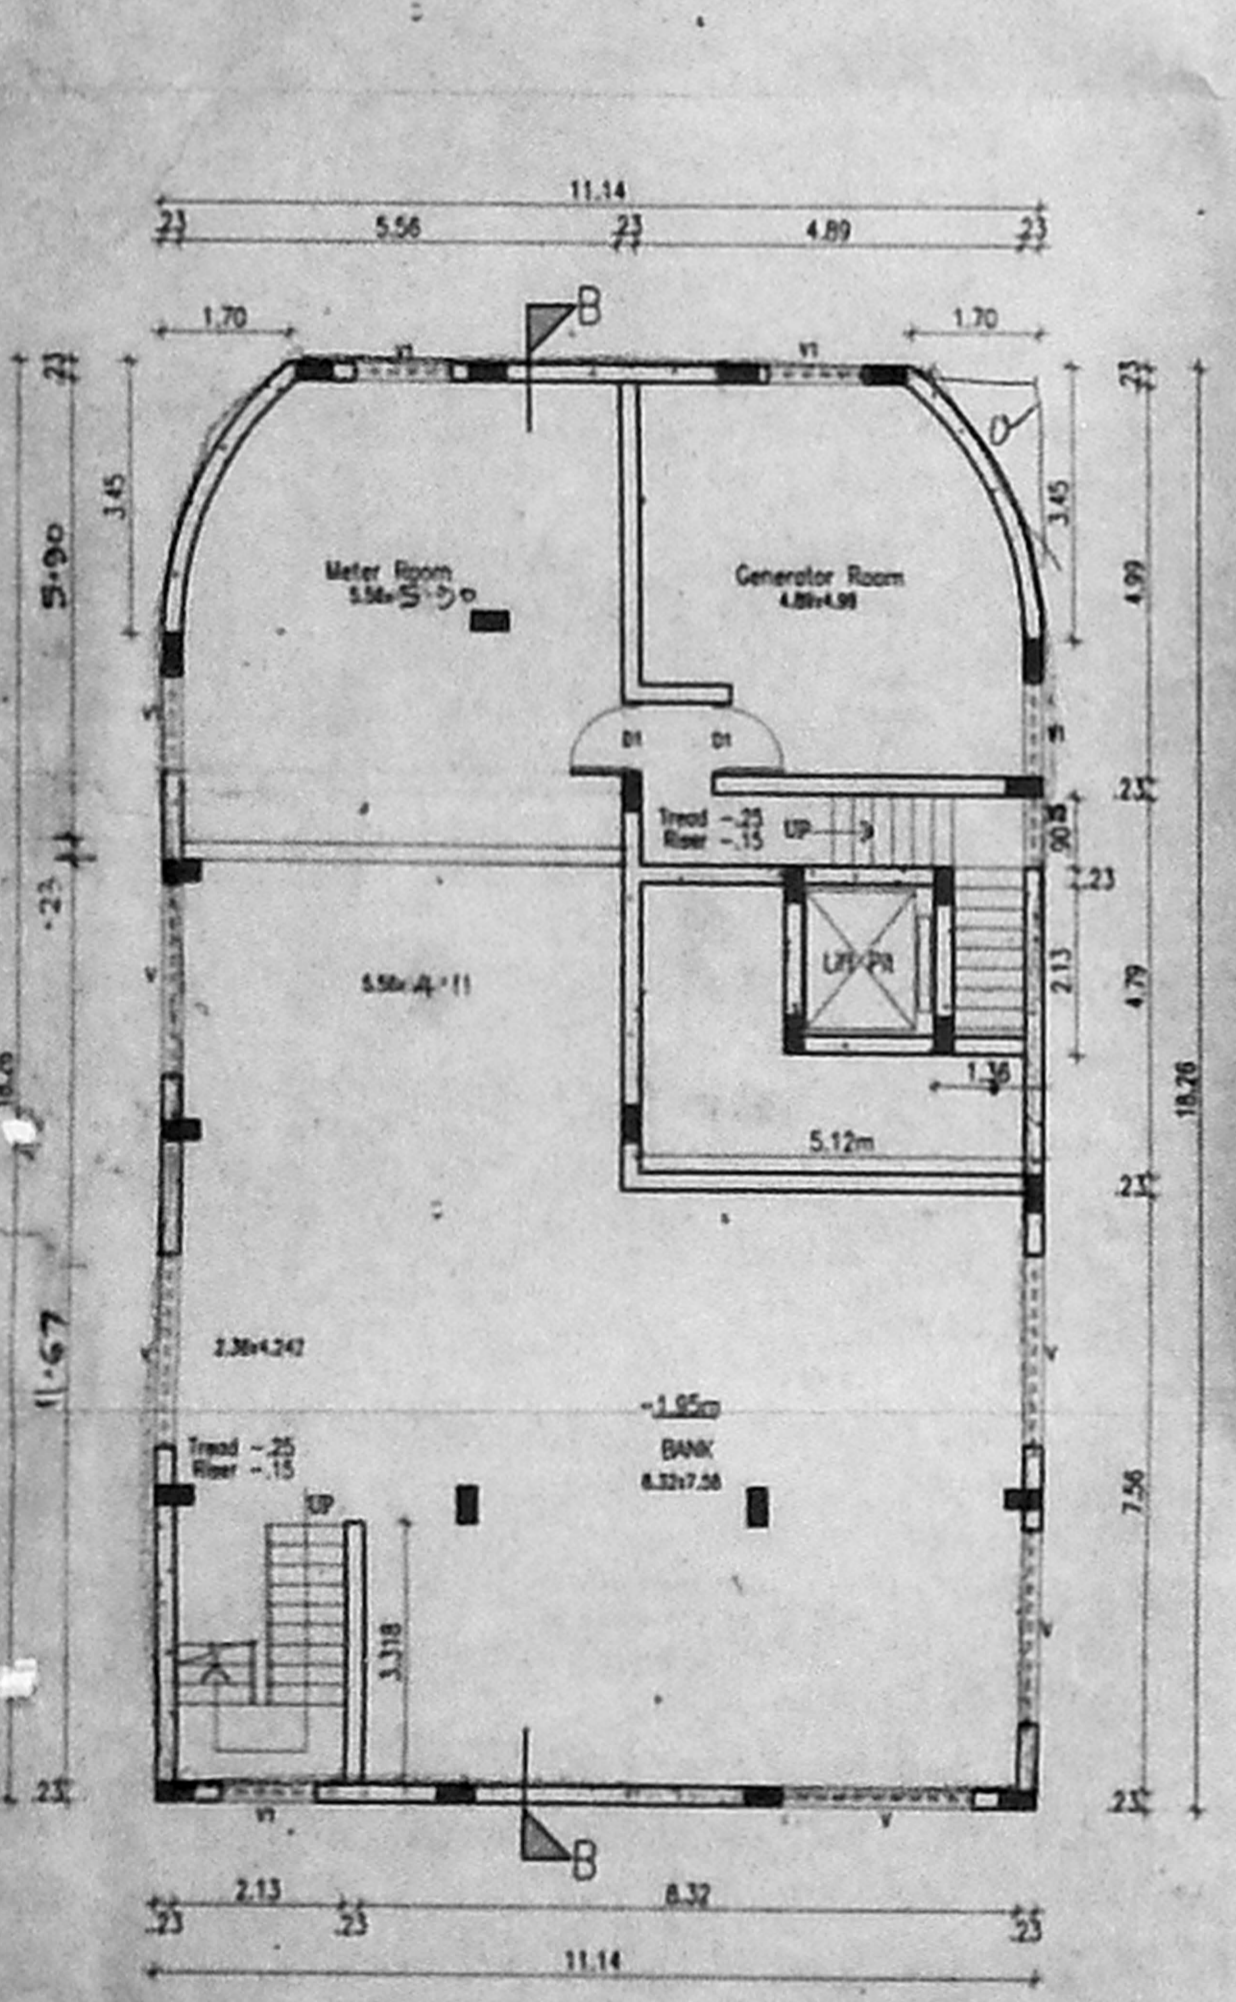


BASEMENT FLOOR PLAN

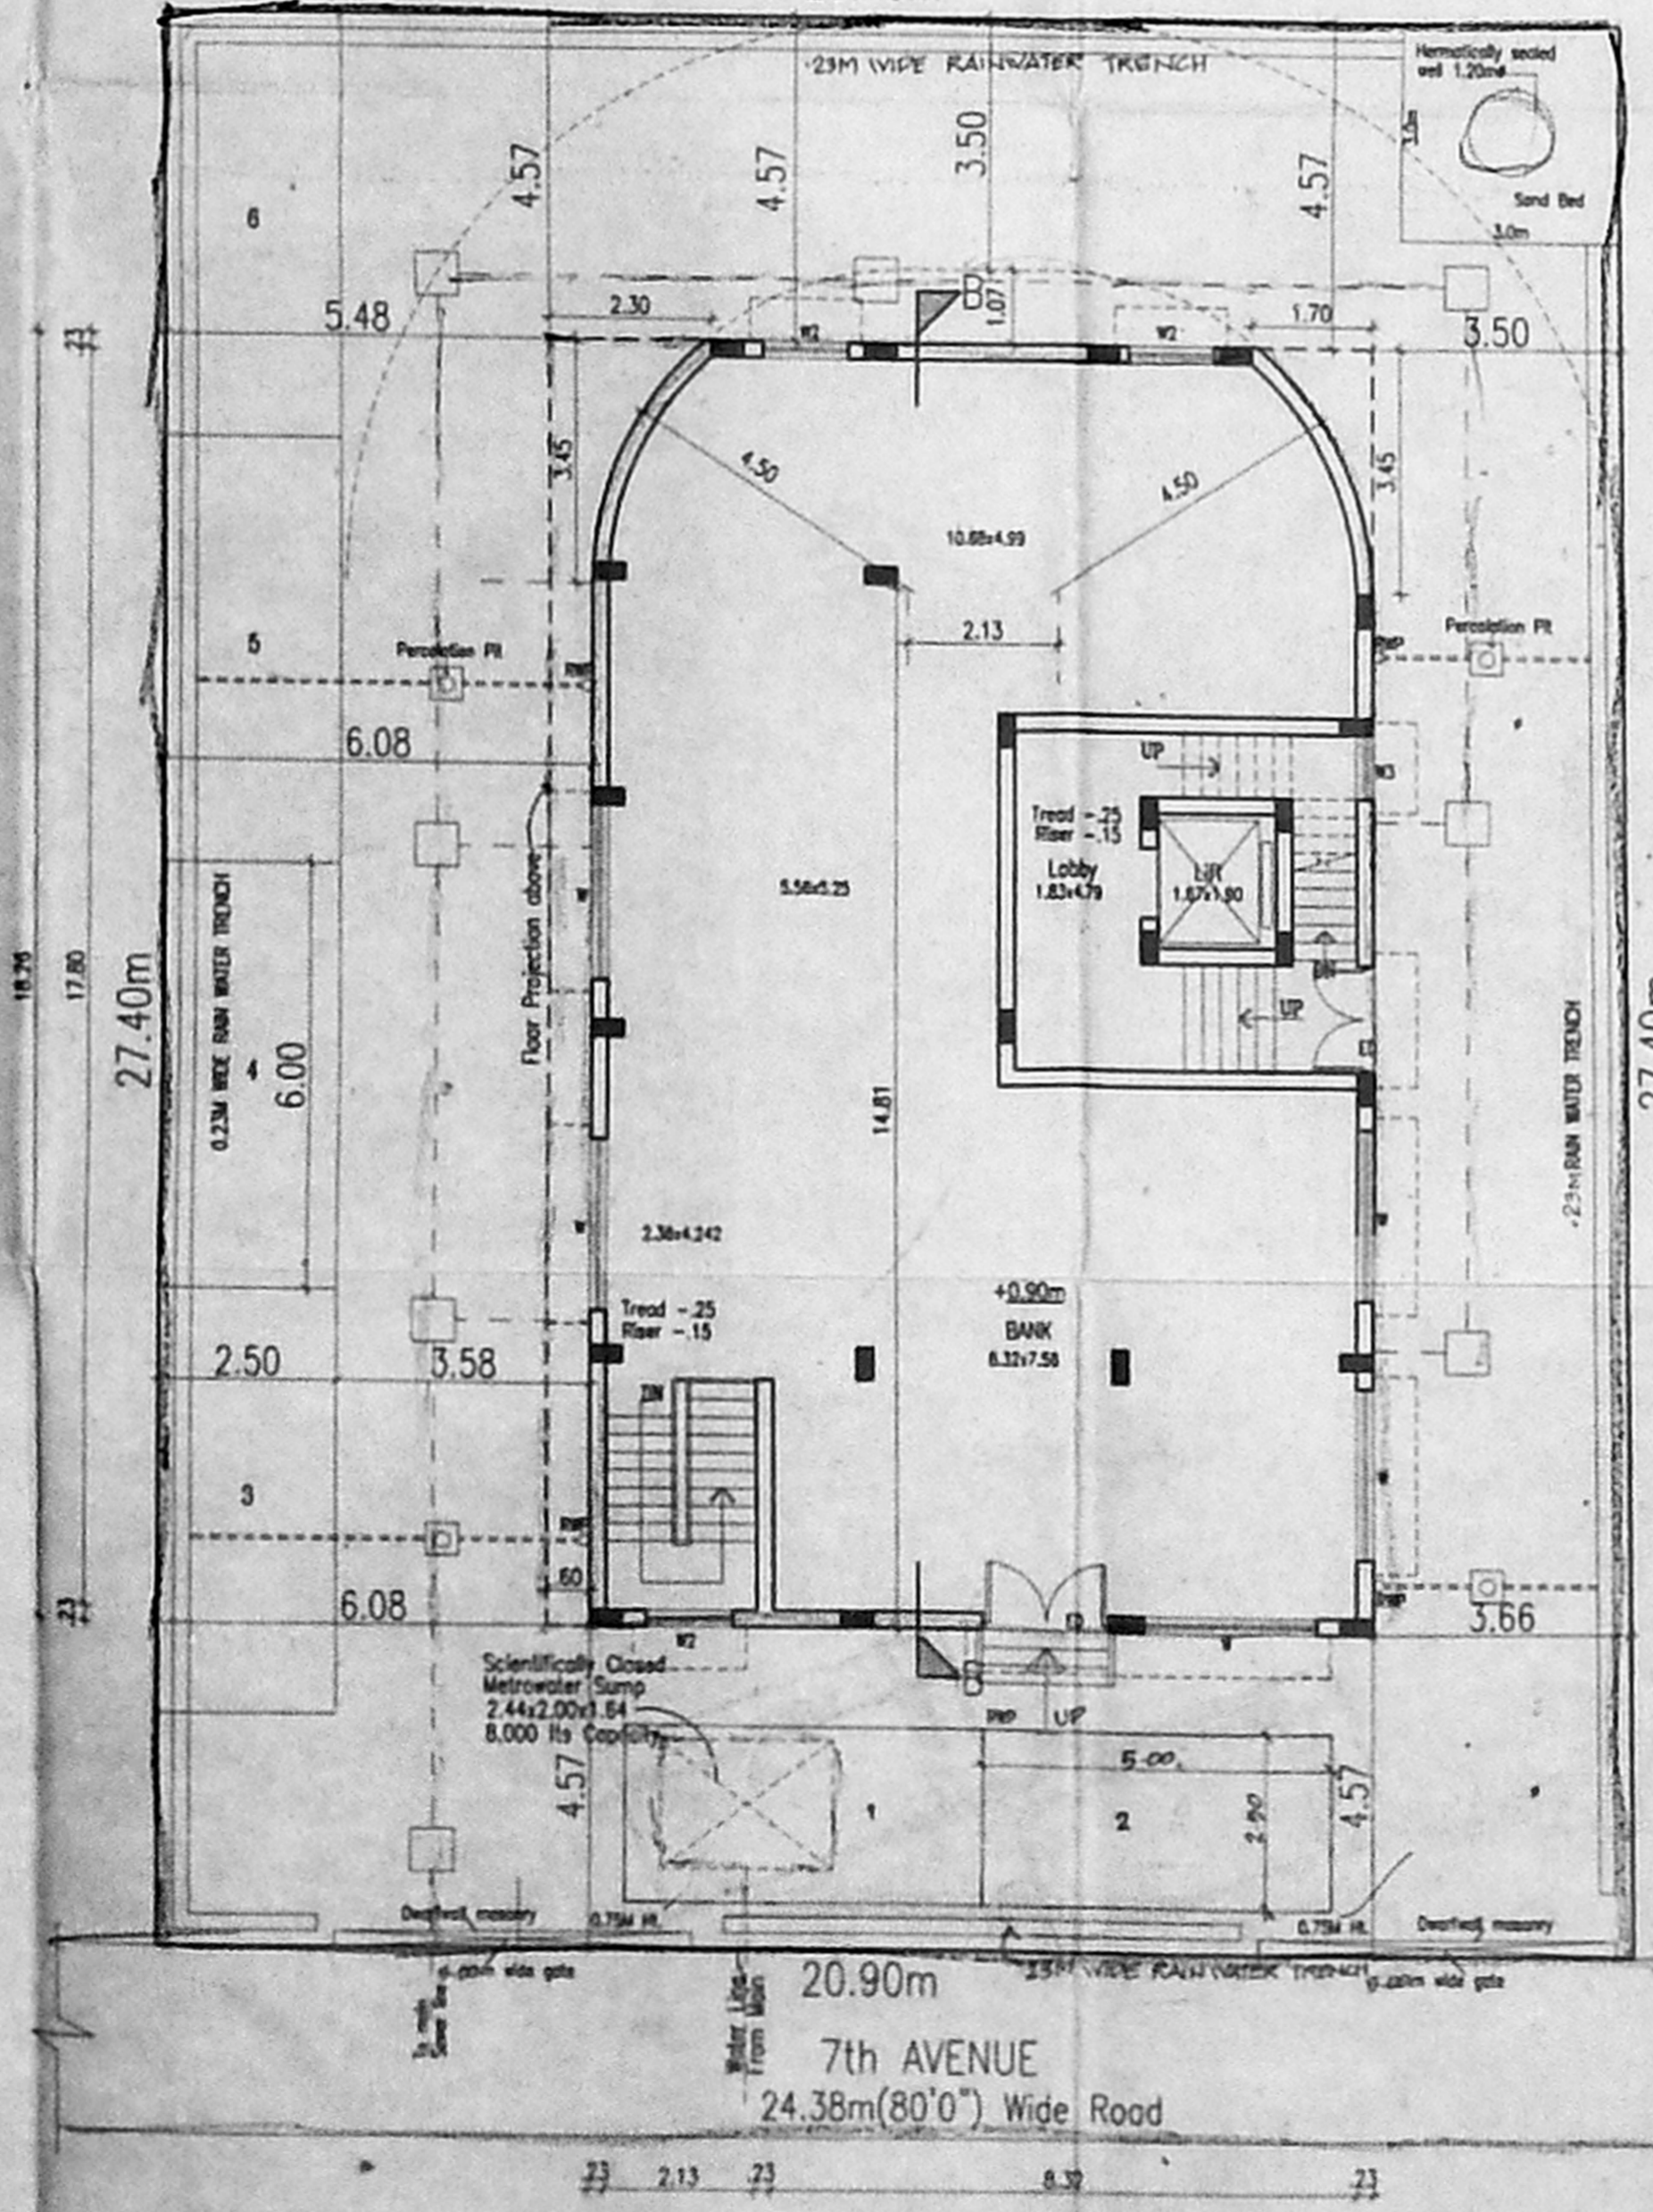

SITE/GROUND FLOOR PLAN

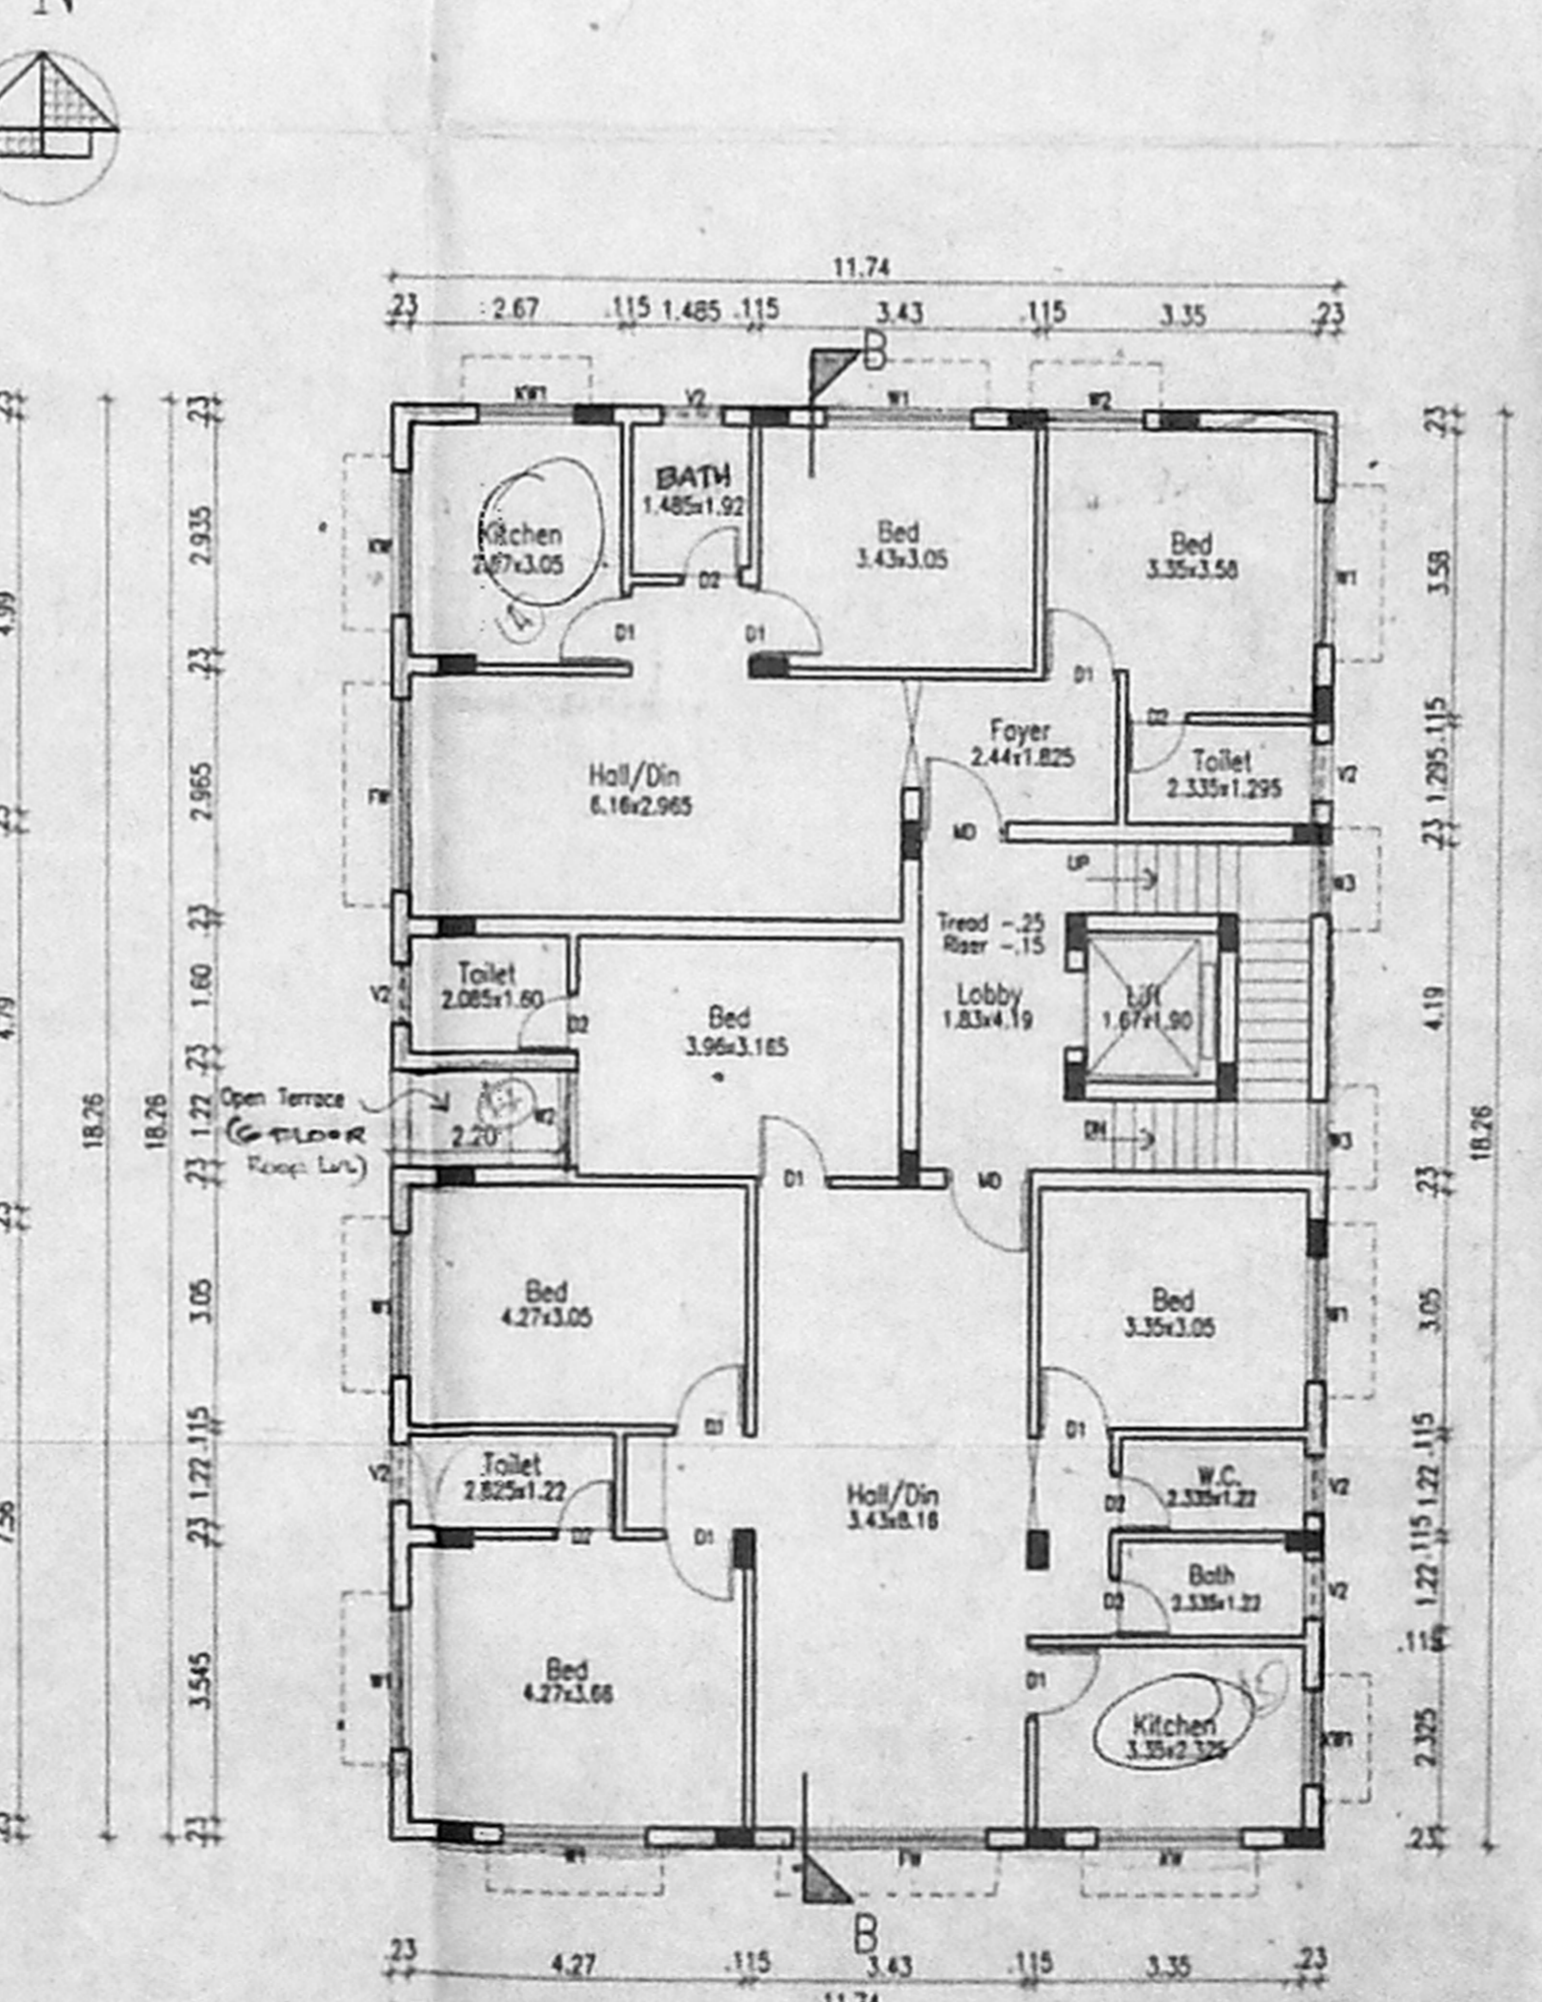

TYPICAL FLOOR PLAN (1st & 2nd Floor)

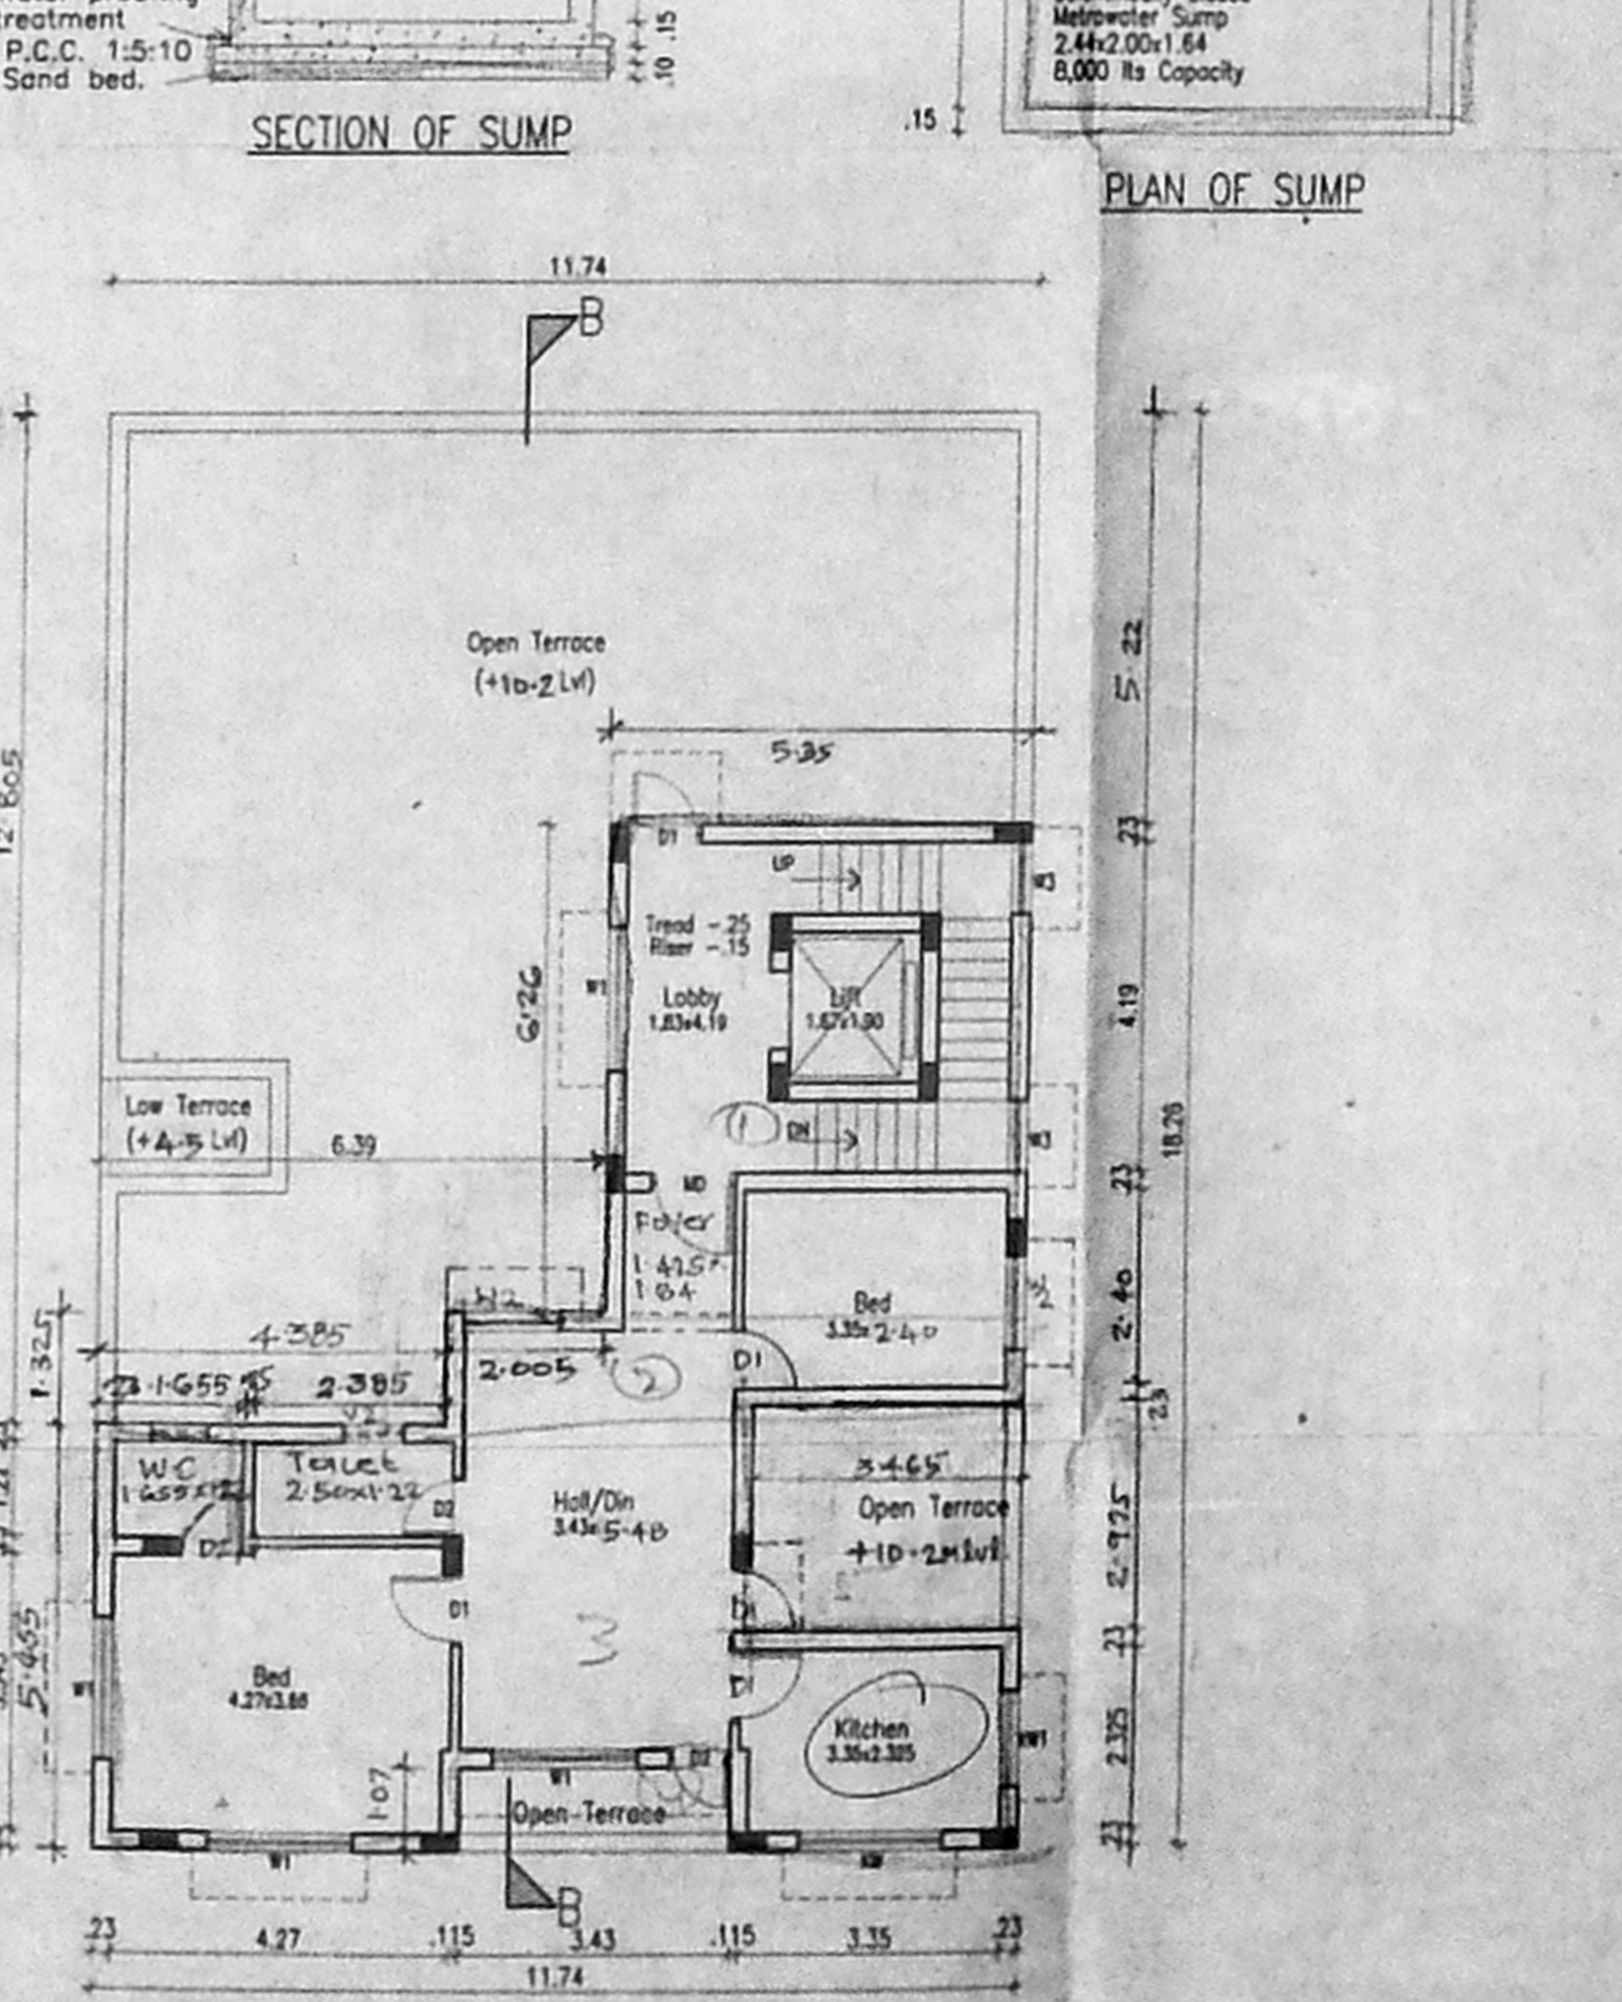

THIRD FLOOR PLAN

Schedule of Joineries.

E.D.	1.83 X 2.13	Entrance Door
M.D.	1.07 X 2.13	Main Door
D1	0.90 X 2.13	Panelled Door
D2	0.76 X 2.13	Panelled Door
F.W.	2.44 X 1.98	French Window
W	2.44 X 1.37	Glazed Window
W1	1.83 X 1.37	"
W2	1.22 X 1.37	"
W3	0.90 X 1.37	"
KW	1.83 X 1.07	Kitchen Window
KW1	1.22 X 1.07	Kitchen Window
V	2.44 X 0.60	Louvered Ventilator
V1	1.22 X 0.60	Louvered Ventilator
V2	0.76 X 0.60	Louvered Ventilator

Area Statement. (In Sq.m.)

Plot Area	- 570.000
Basement Floor Area	- 114.084
Ground Floor Area	- 199.765
First Floor Area	- 211.688
Second Floor Area	- 211.688
Third Floor Area	- 33.383
Total Floor Area	830.526 m²

F.S.I Allowed - 1.50 Times = 855.000 (Sq.m.)
 F.S.I Achieved - 1.46 Times = 830.526 m²
 Service Area - 73.883 (Non F.S.I)
 Plot Coverage - 37%

Specifications.

- Foundation : Column Foundation.
- Flooring : Mosaic Flooring
- Super Structure : B.W in CM 1:5 for R.C.C 1:2:4 in Lintel Beams sunshade etc.
- Roof R.C.C 1:2:4 : with requiring thickness
- Weathering course : Brick jelly lime conc. below the weathering tiles
- Joinery : Best Indian Country Wood
- Finishes : Exterior & interior painted with cement paint.

PROPOSED BANK AND RESIDENTIAL BUILDING AT DOOR NO. T-32A & B 7th AVENUE, BESANT NAGAR, THIRUVANMIYUR VILLAGE.

T.S.NO. - 74
 BLOCK NO. - 53

All Dimensions are in Metre.
 Scale : 1:100

Colour Index
 Proposed Water Line
 Boundary Sewer Line
 Road

Owner's Signature

Licensed Surveyor.

Revised Plan
 CMDA B/1 No. 1
 C.No. 13/1 27/02/2003
 102/63
 3/1/03
 A.P.
 D.P.