



FRONT ELEVATION
SCALE = 1:100

SECTION ON "X X"
SCALE = 1:100

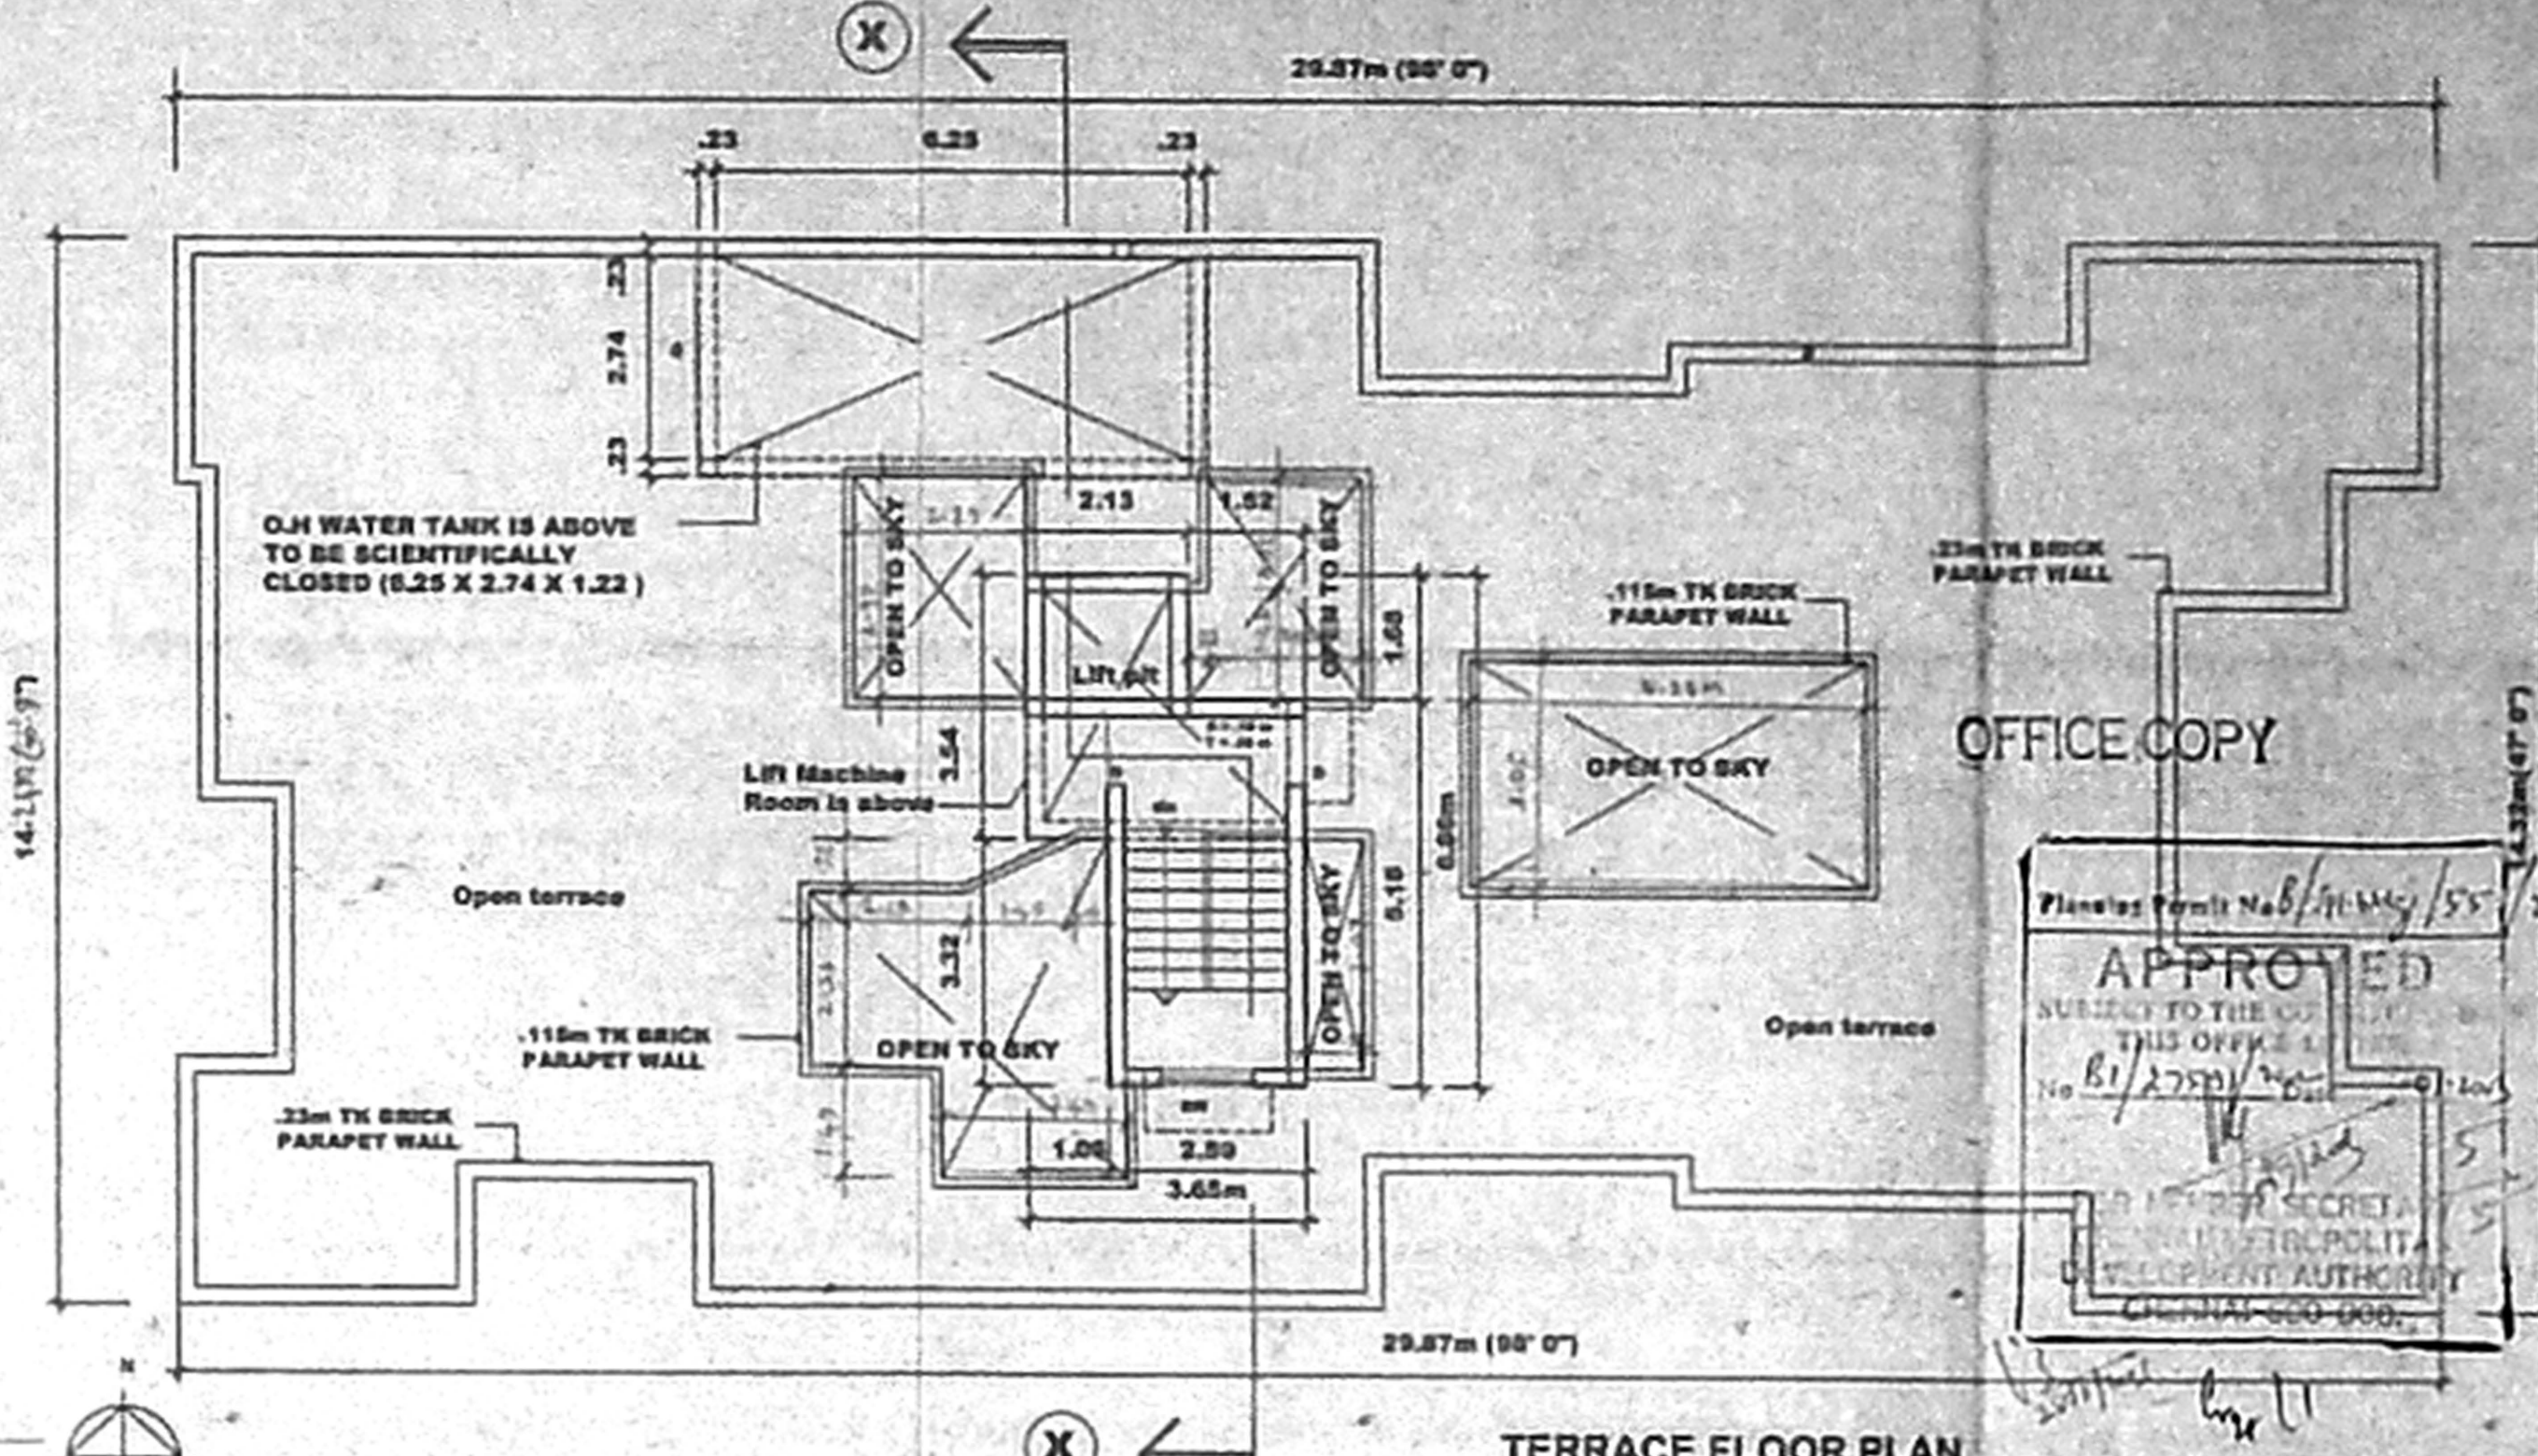


TERRACE FLOOR PLAN
SCALE = 1:100

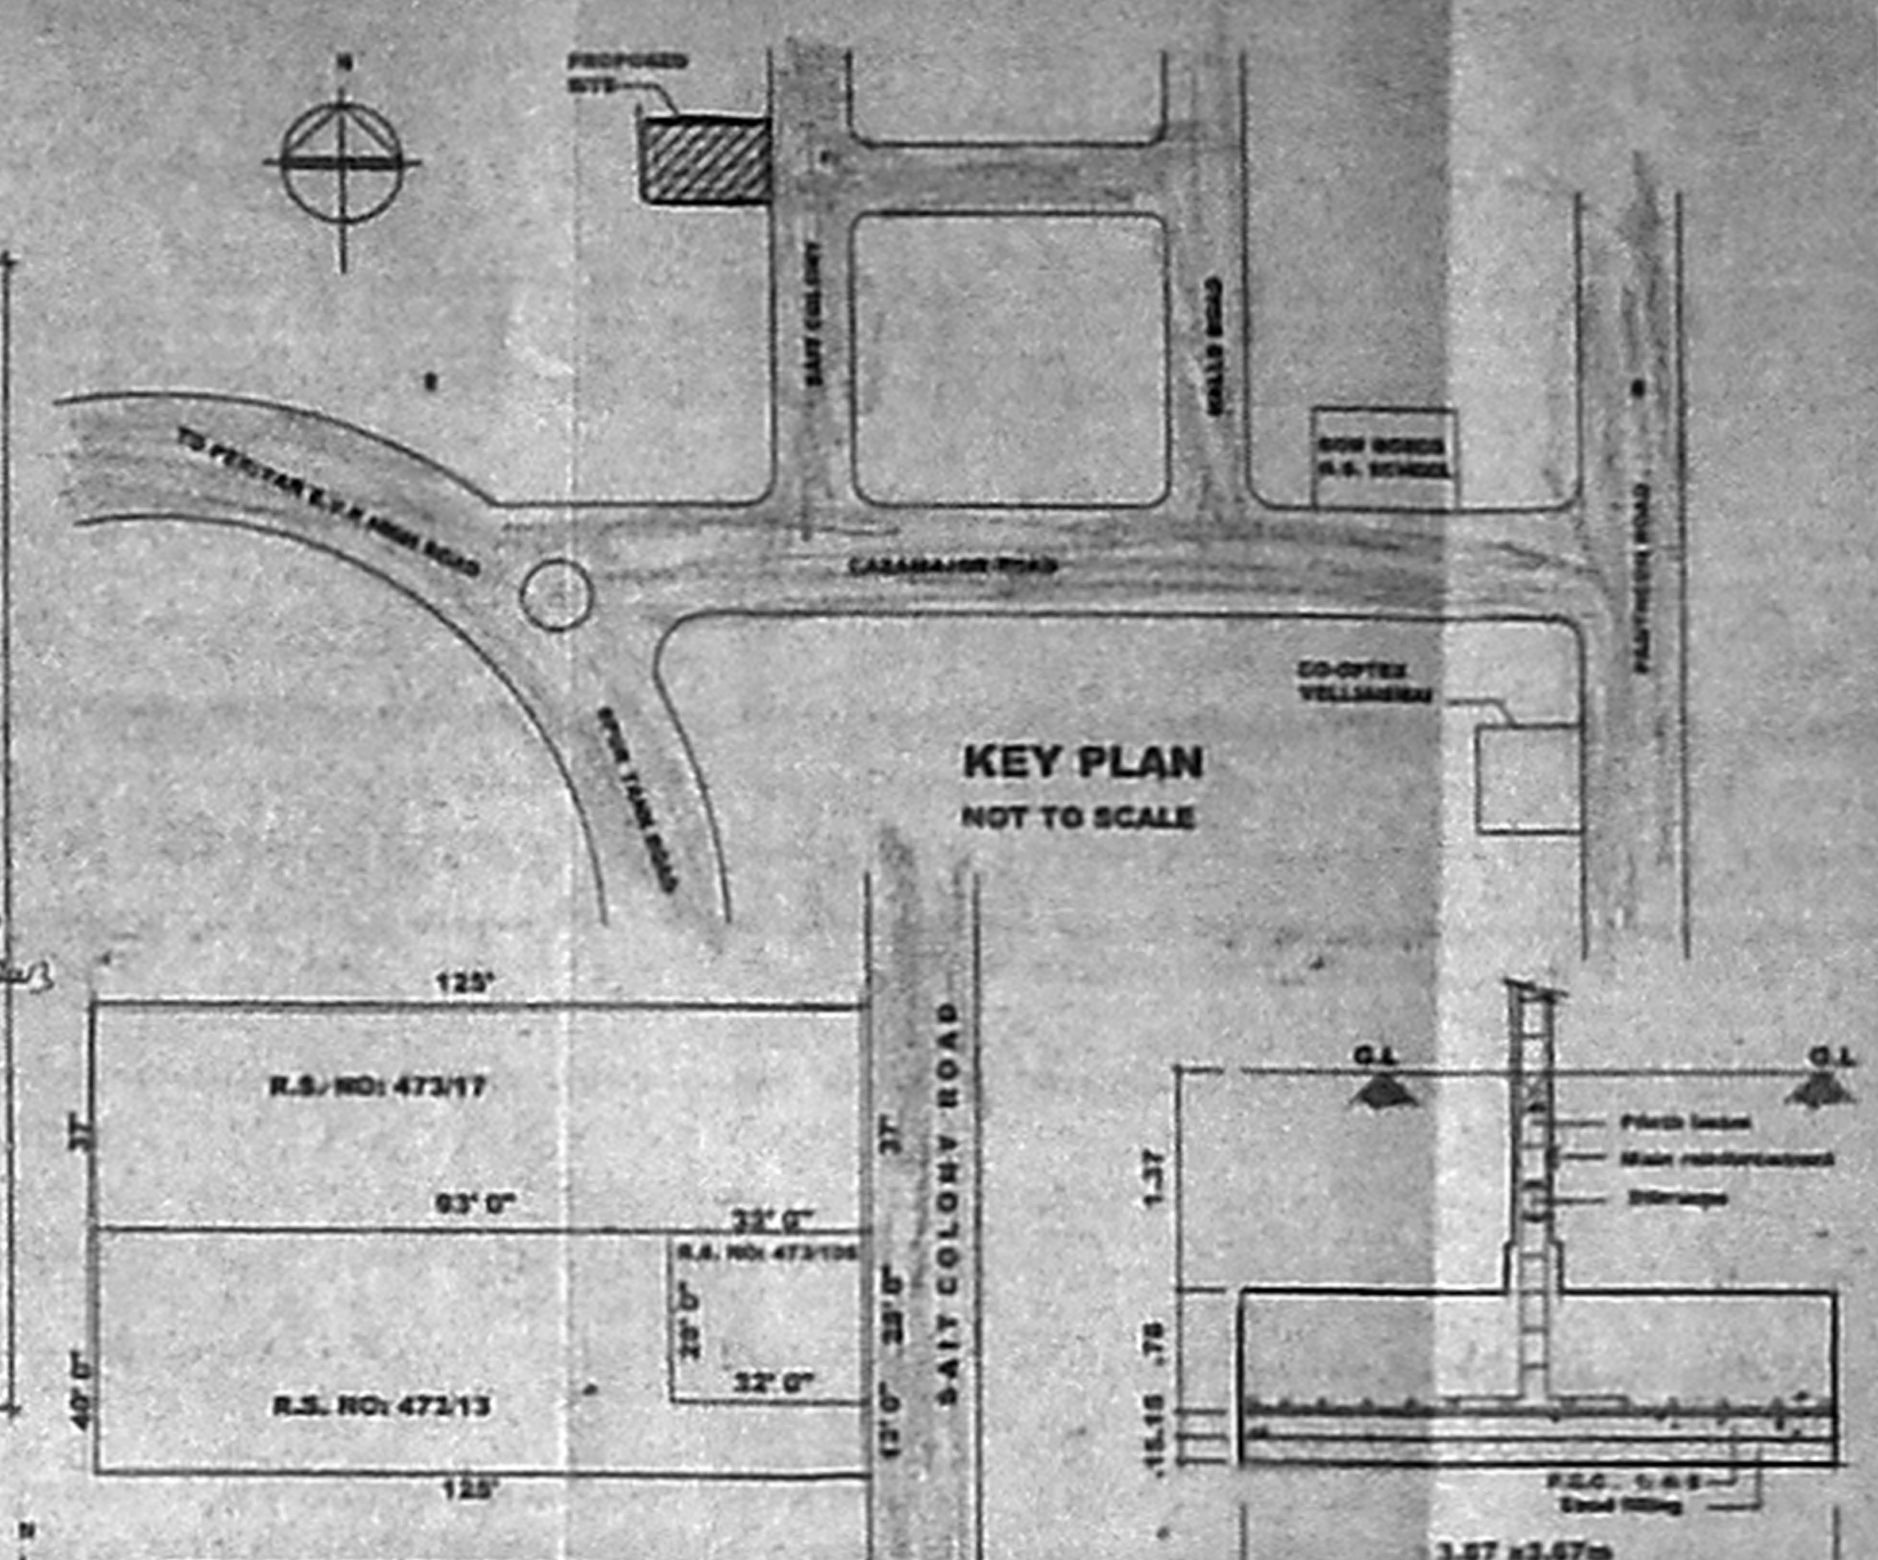


RECONSTITUTION PLAN
SCALE = 1:400 (1" = 32' 0")

SECTION "Y Y"
SCALE = 1:100


ELEVATION COMPOUND WALL & GATE DETAIL
SCALE = 1:100

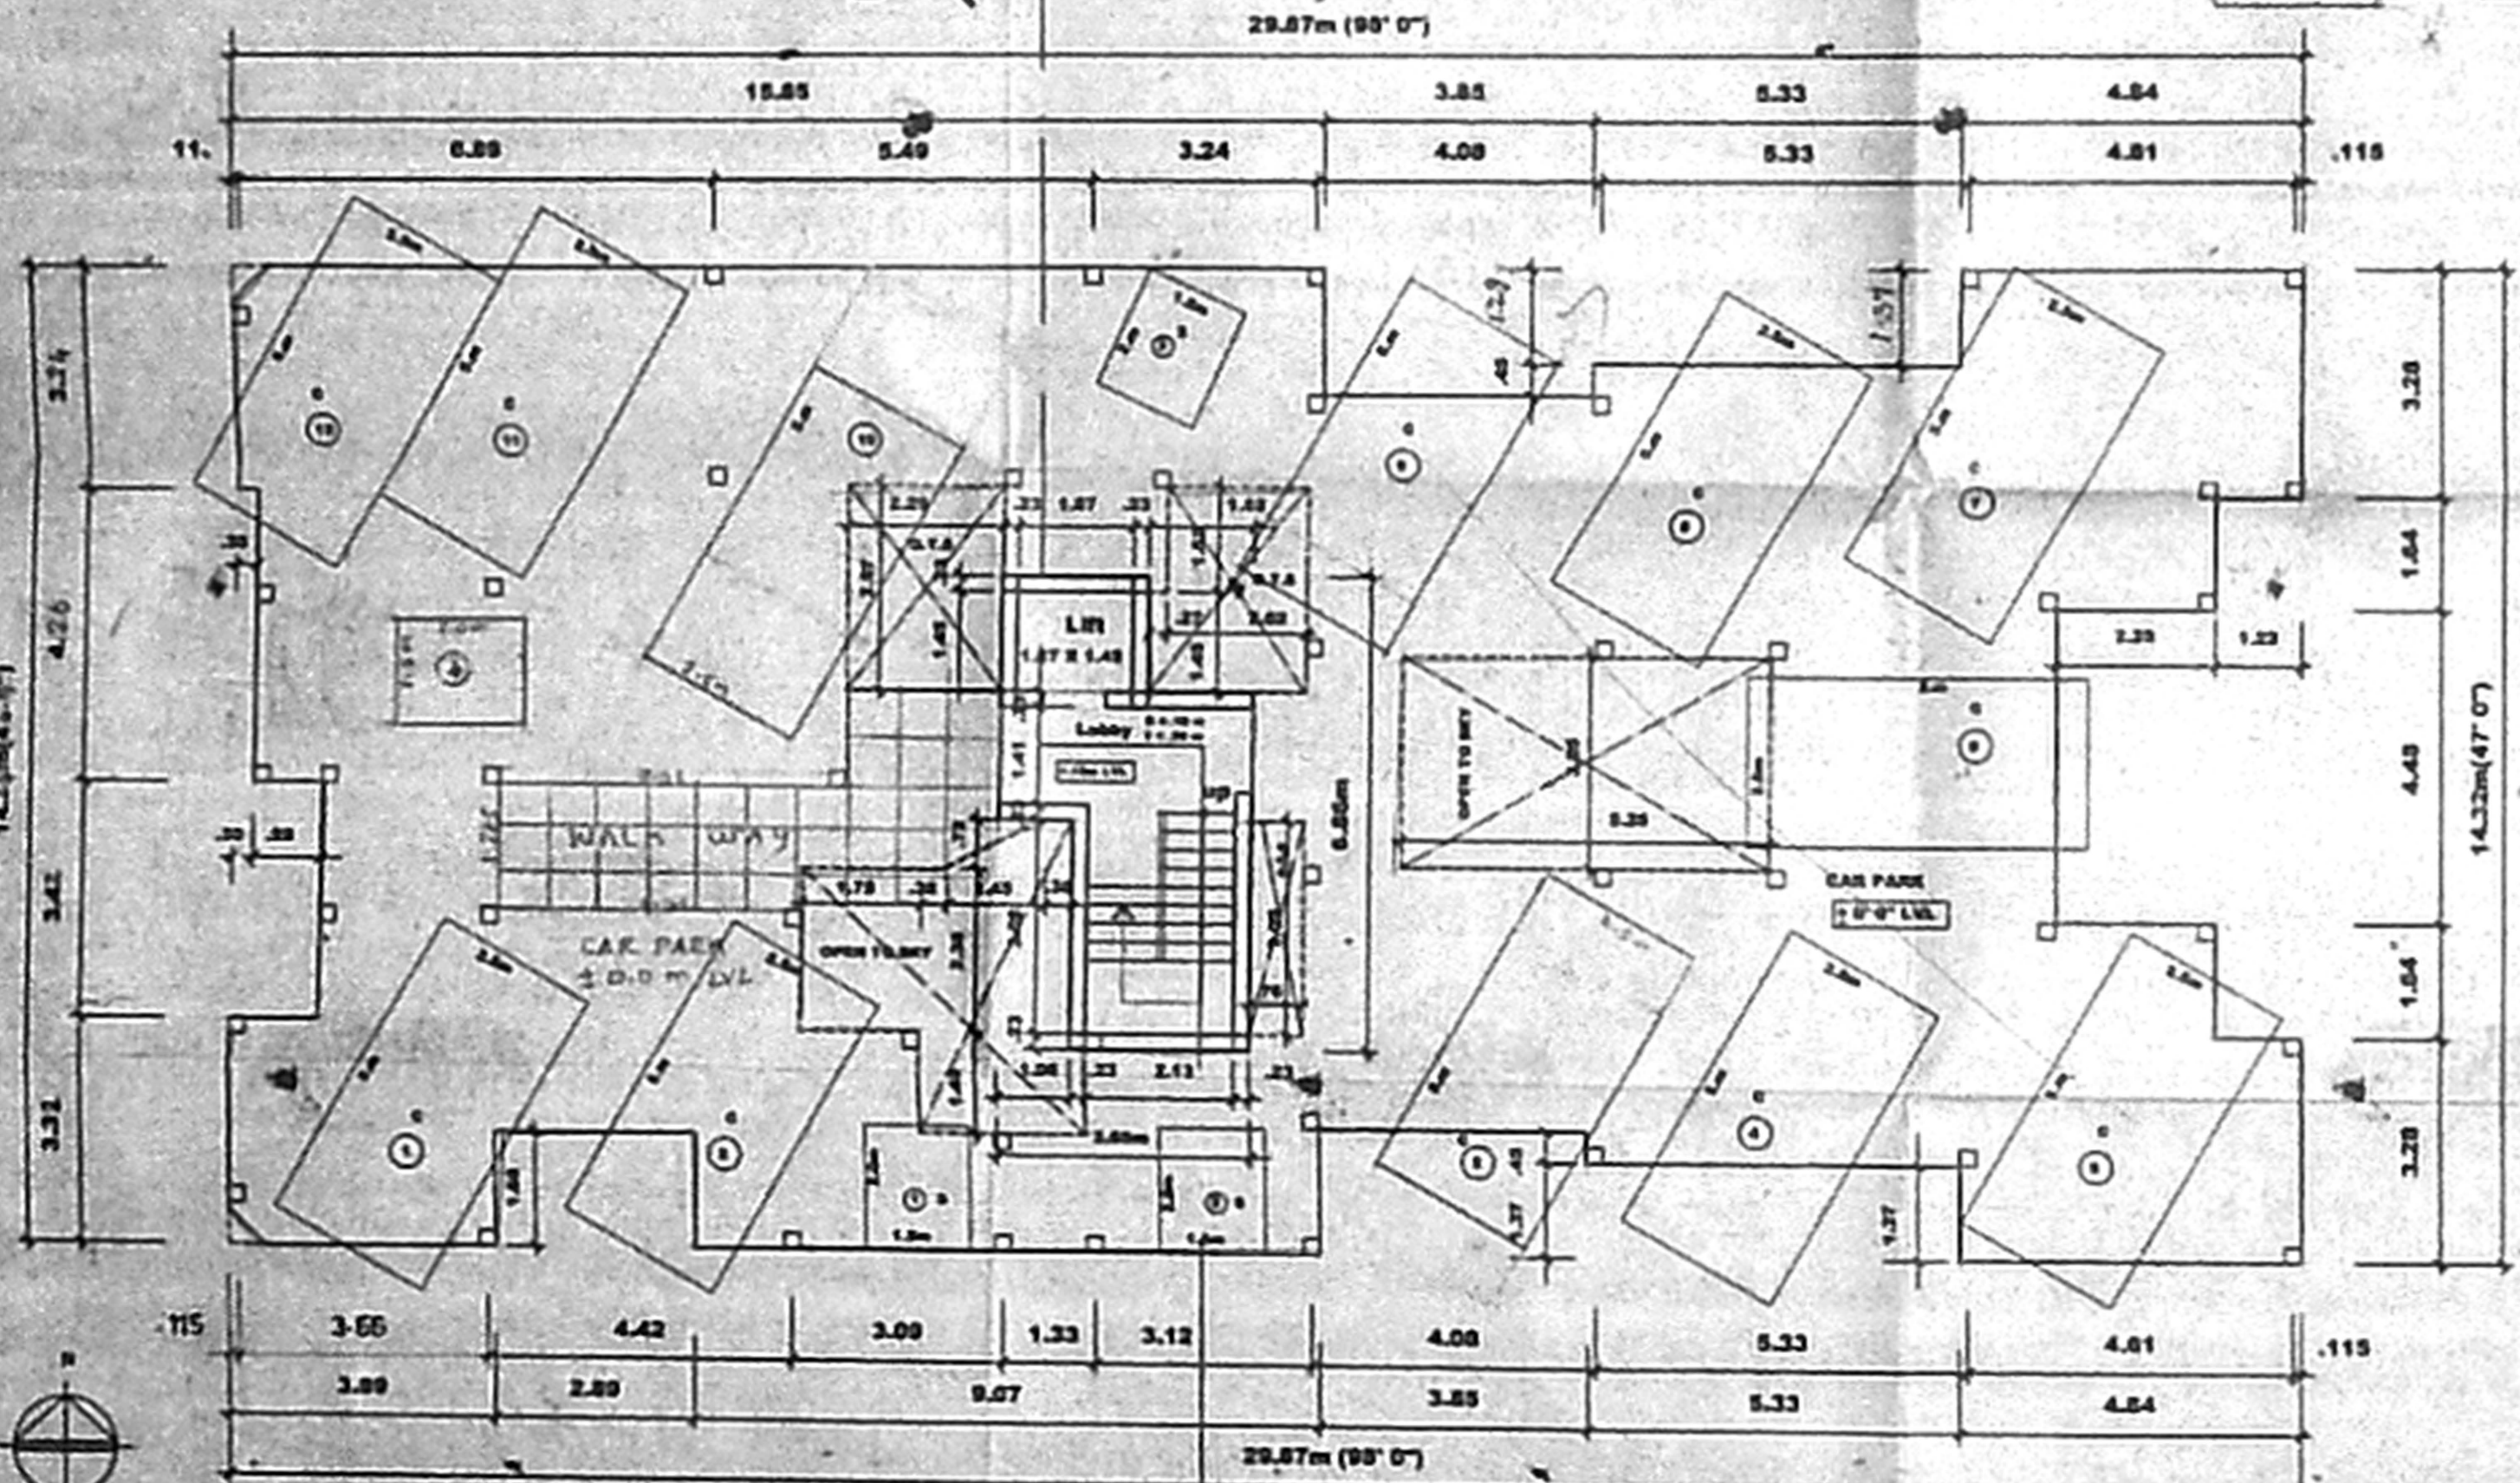

STILT FLOOR PLAN
SCALE = 1:100

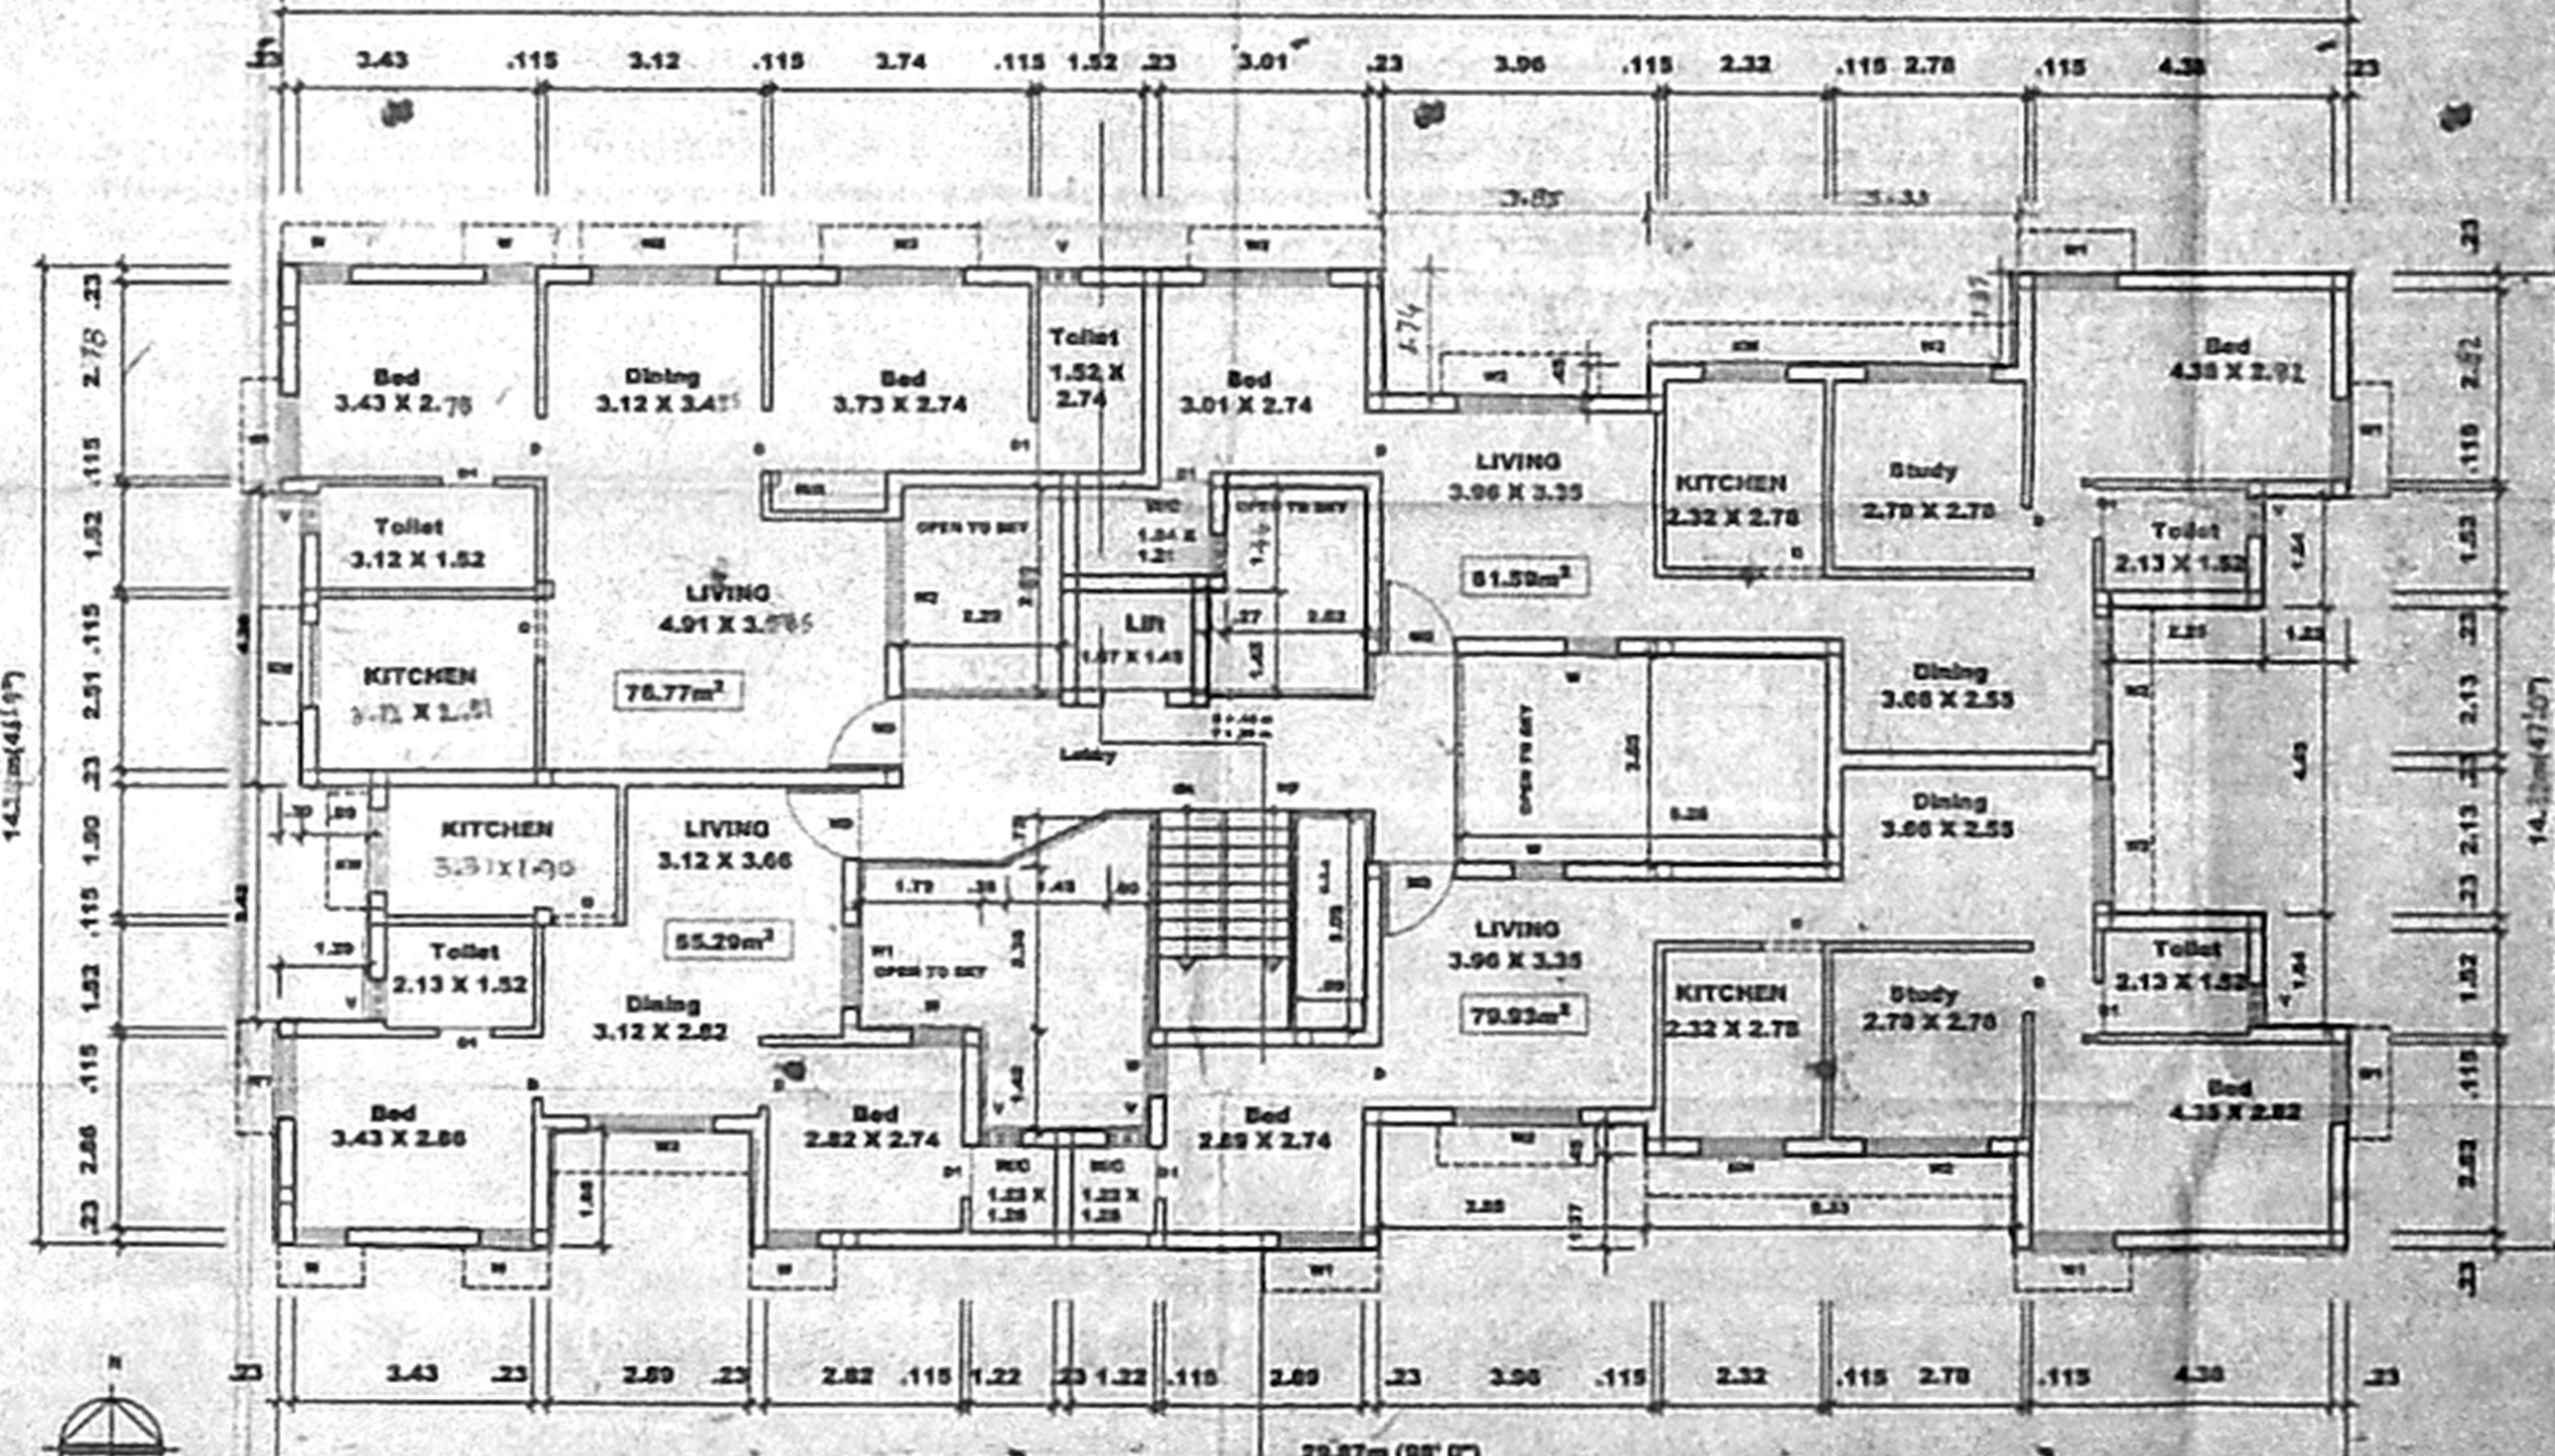

TYPICAL FLOOR PLAN (FIRST, SECOND, THIRD & FOURTH FLOORS)
SCALE = 1:100

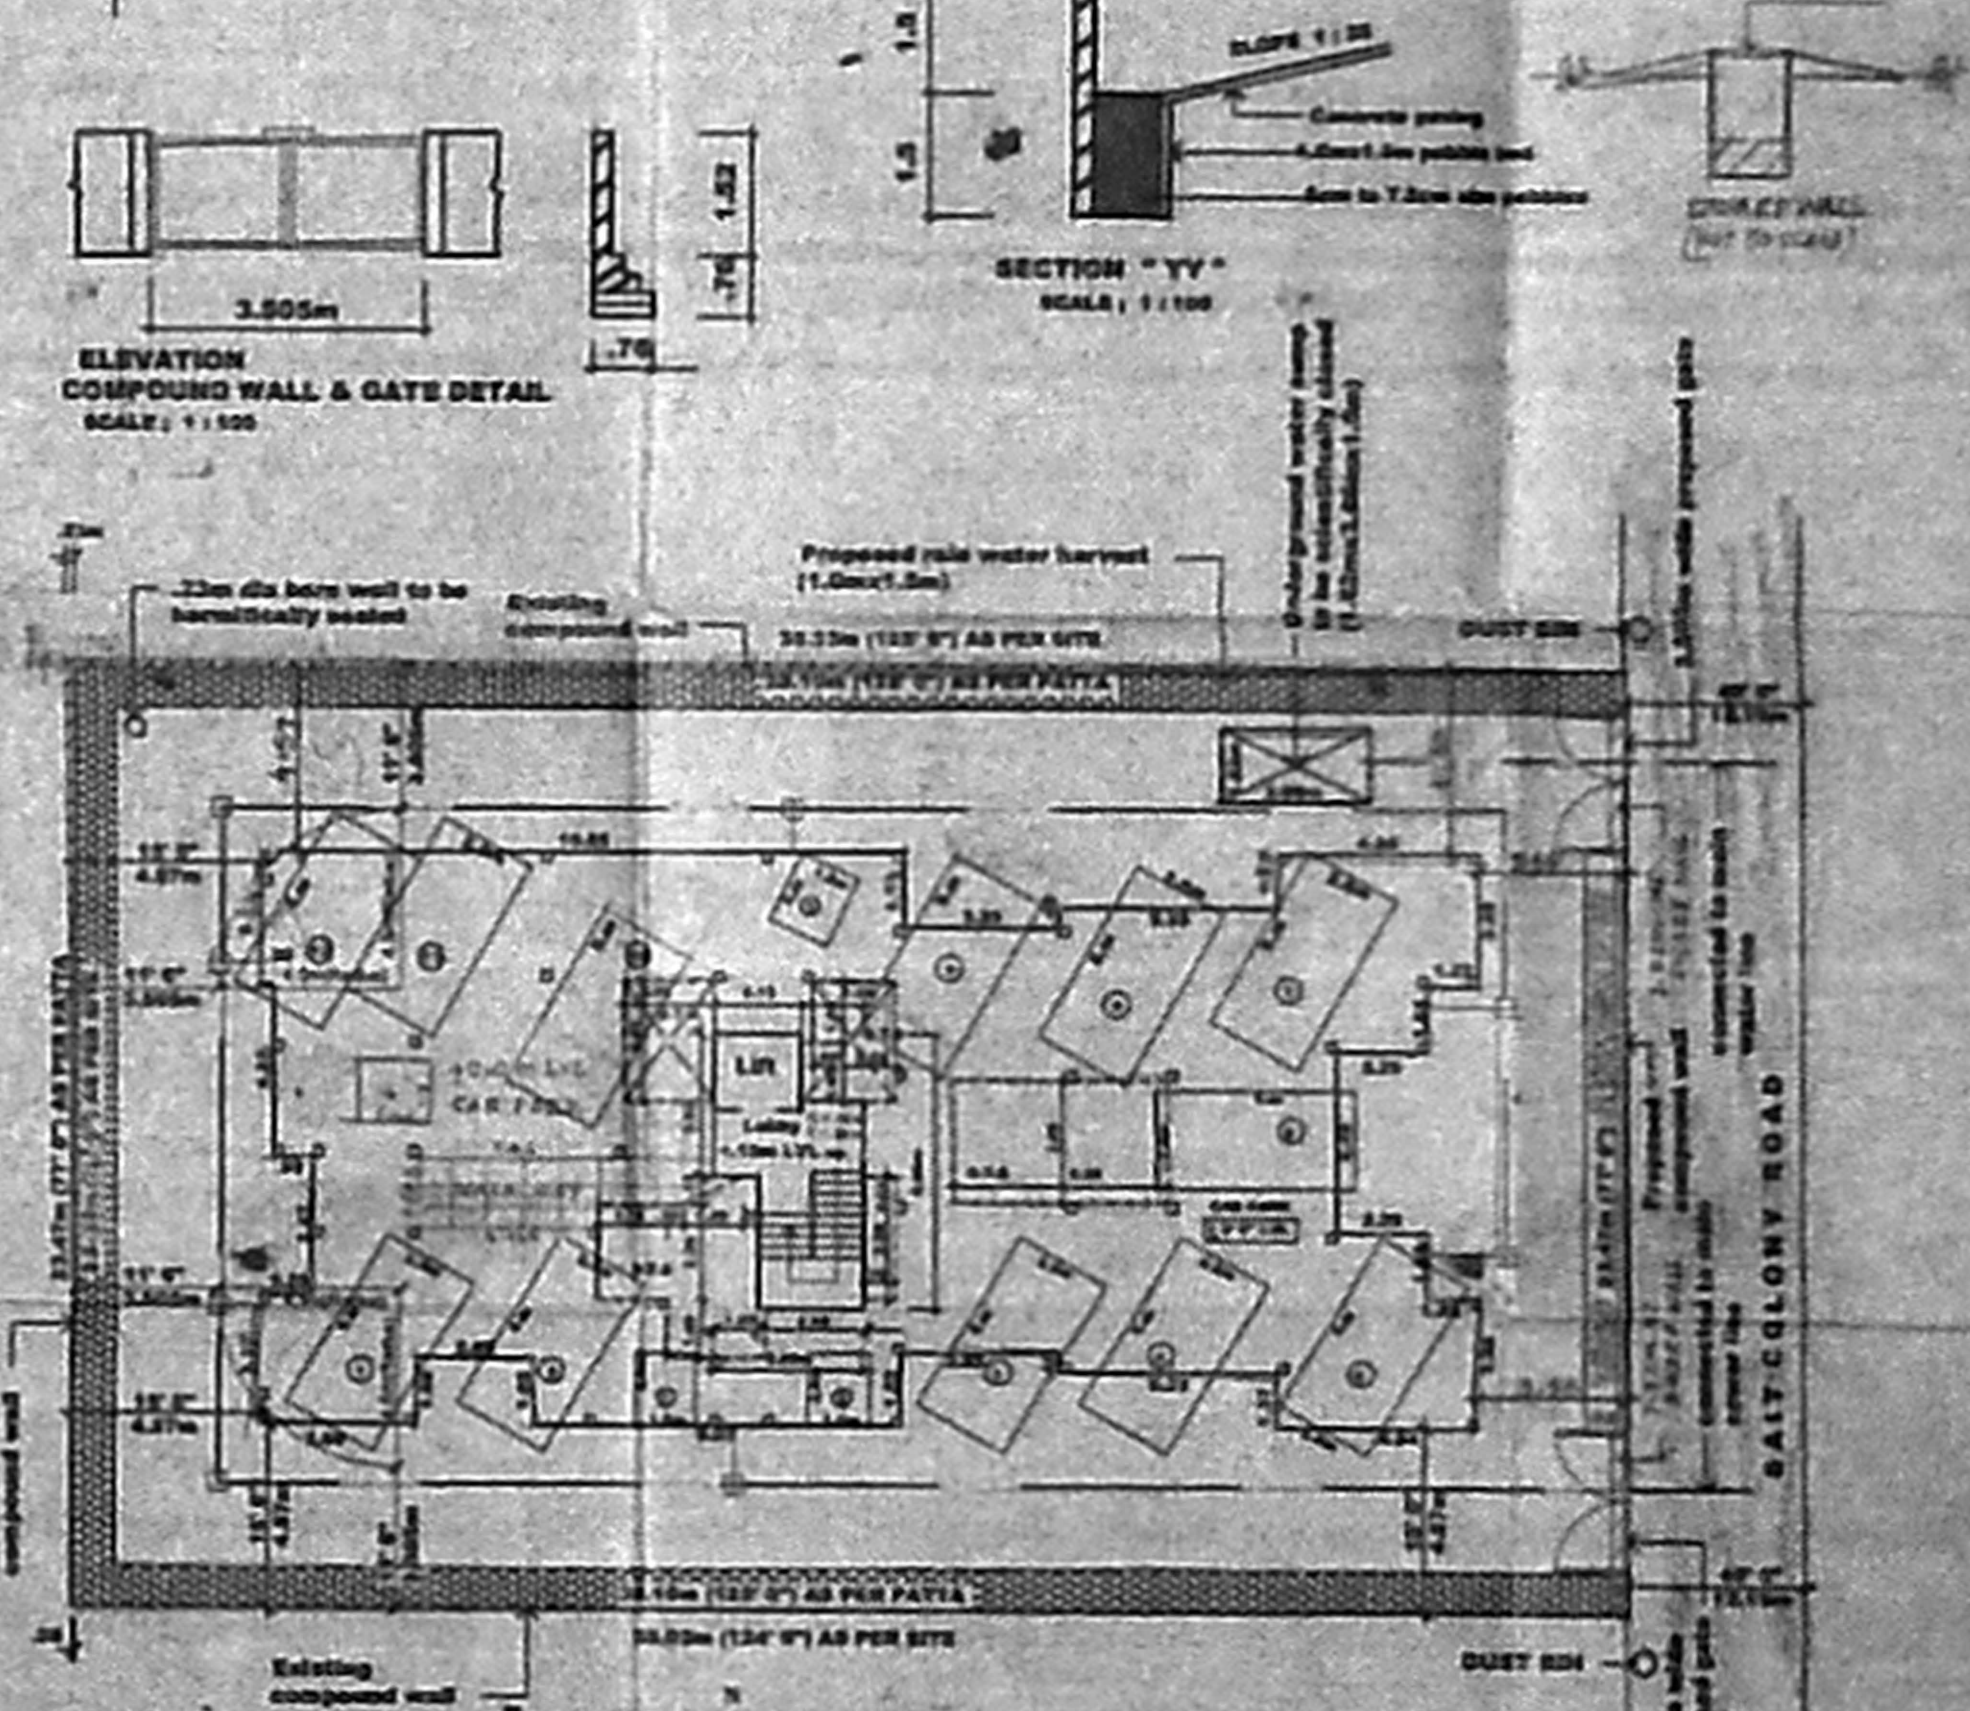

SITE PLAN
SCALE = 1:200

Schedule of Joinery

TYPE	WIDTH	HEIGHT	QUALITY
MD	1.07	2.13	WOODEN MAIN DOOR
D	0.91	2.13	WOODEN DOOR
D1	0.76	2.13	DO
W	0.76	1.37	GLAZED WINDOW
W1	1.22	1.37	DO
W2	1.03	1.37	DO
KW	1.22	1.07	KITCHEN WINDOW
SW	1.22	1.07	STAIR CASE WINDOW
V	0.61	0.61	VENTILATOR

CMDA (B) No. 1
C No. 81/259/100

Specifications:

FOUNDATION: ...

SUPER STRUCTURE: ...

FLOORING: ...

WEATHERING COURSE: ...

NOTE: ON WATER TANK & BUMP TO BE SCIENTIFICALLY CLOSED AND BUMP WELL TO BE HERMETICALLY SEALED.

Area statements

LAND AREA (As per site)	109.24 m ²
LAND AREA (As per plan)	84.52 m ²
ALLOWABLE F.S.I AREA	1.5%
STILT FLOOR AREA	132.17 m ²
FIRST FLOOR AREA	132.37 m ²
SECOND FLOOR AREA	132.17 m ²
THIRD FLOOR AREA	132.17 m ²
FOURTH FLOOR AREA	132.17 m ²
TOTAL F.S.I AREA	1305.24 m ²
CAR PARK AREA	395.00 m ²
HEAD ROOM AREA	18.00 m ²
TOTAL BUILT-UP AREA	1975.50 m ²
ACHIEVED F.S.I = 1.48; MAX PLOT COVERAGE = 38.54%	
NO OF CAR PARK PROVIDED: 13 No S	

COLOUR CODE REFERENCE

PROPOSED WORK: [Symbol]

EXISTING ROAD: [Symbol]

BOUNDARY LINE: [Symbol]

SEWER LINE: [Symbol]

WATER LINE: [Symbol]

P. A. HOLDER

SIGNATURE OF OWNER: _____

SIGNATURE OF ARCHITECT: _____

PROPOSED RESIDENTIAL BUILDING AT DOOR NO: 48, 49, 50, SALT COLONY IN STREET, CHENNAI.

REVISOR: [Signature]

FLOOR PLAN, ELEVATION, SECTION, SITE PLAN, ETC.	JOB NO.	DRG NO.
SCALE = 1:100	DATE:	PLOT BY: [Signature]

ARCHITECTS:
SELVARAJAN & ASSOCIATES
NO: 34, SPANASAM ST, T. NAGAR, CHENNAI-17.