


OFFICE COPY


Revised Plan
Dt: 23/07/02

CMDA (B)/ No. 1
No. B/27814/2002
P. A. [Signature]
A.P. [Signature] D.P. [Signature]


Planning Permit No. B/9114/1327/2002
APPROVED
SUBJECT TO THE CONDITIONS IN THIS OFFER LETTER
No. B/27814/2002
FOR MEMBER/SECRETARY
CHENNAI METROPOLITAN
DEVELOPMENT AUTHORITY
CHENNAI-600 008.

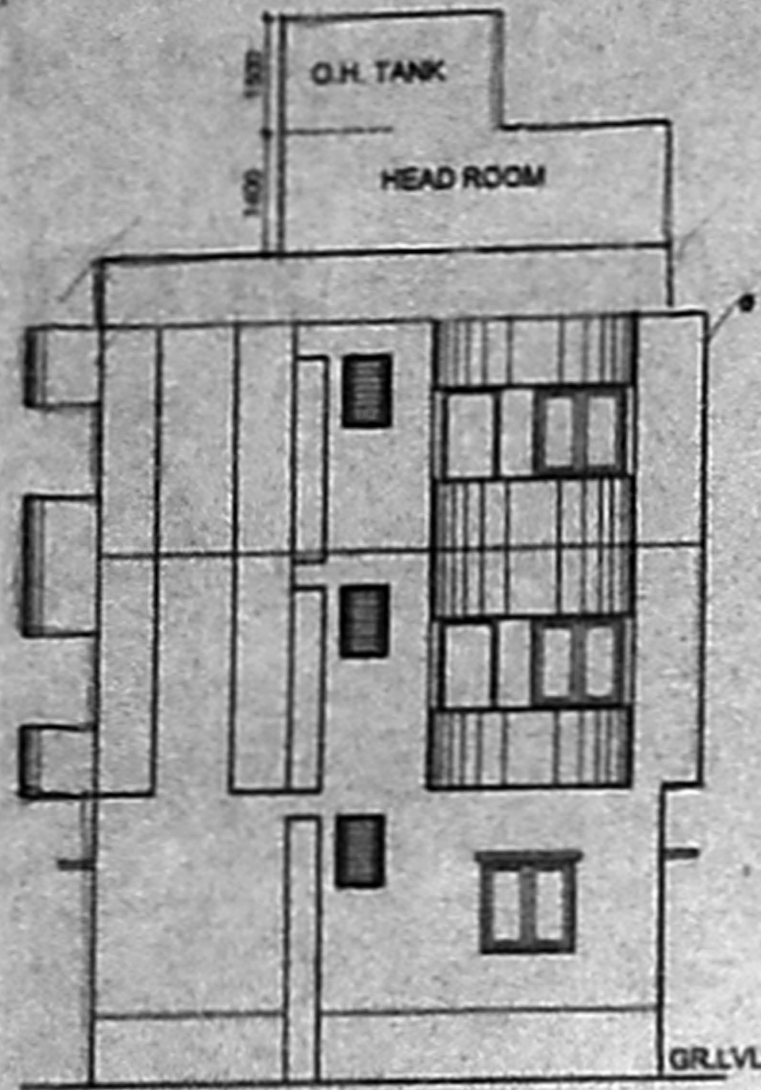



ELEVATION

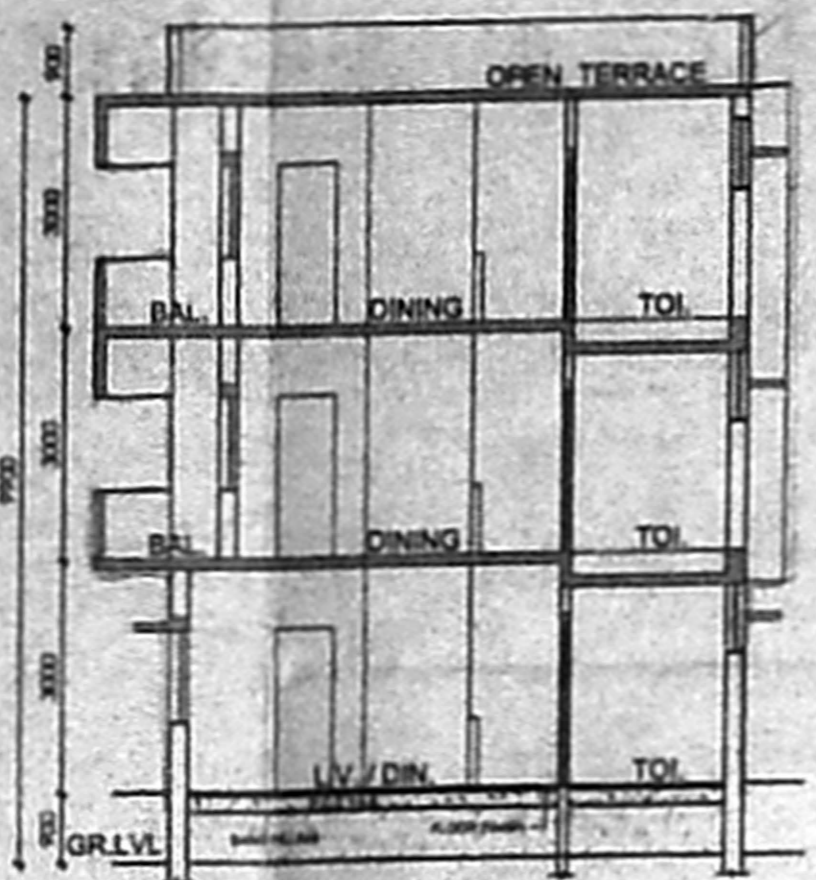


SECTION A-A

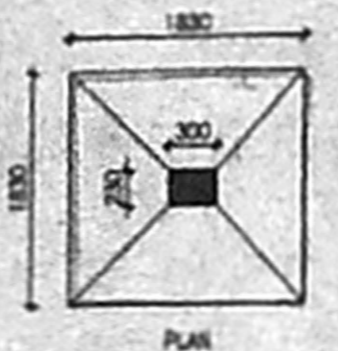


FOUNDATION DETAIL
(SCALE: 1:50)

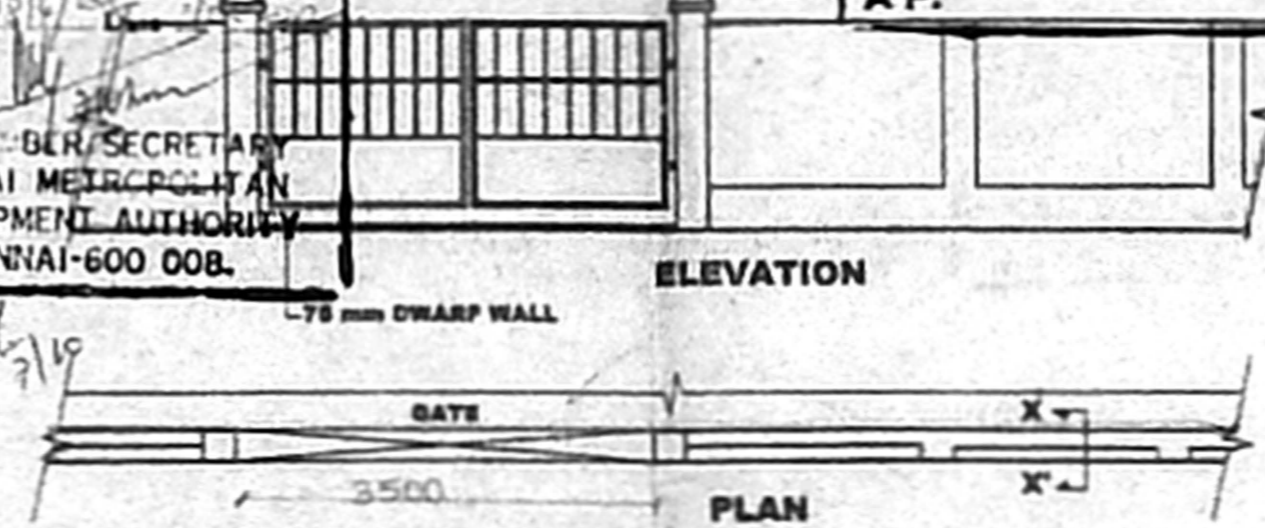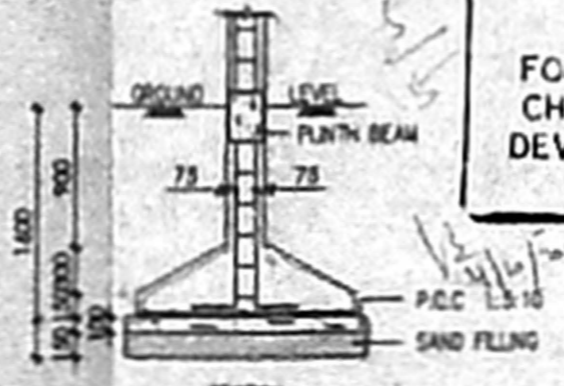


COMPOUND WALL & GATE DETAIL
(SCALE: 1:50)

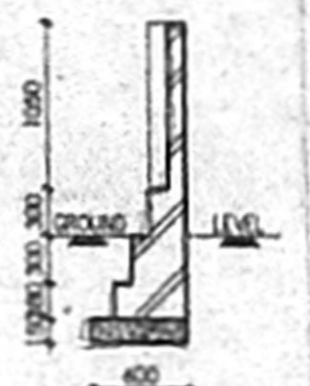


SECTION (X,X')

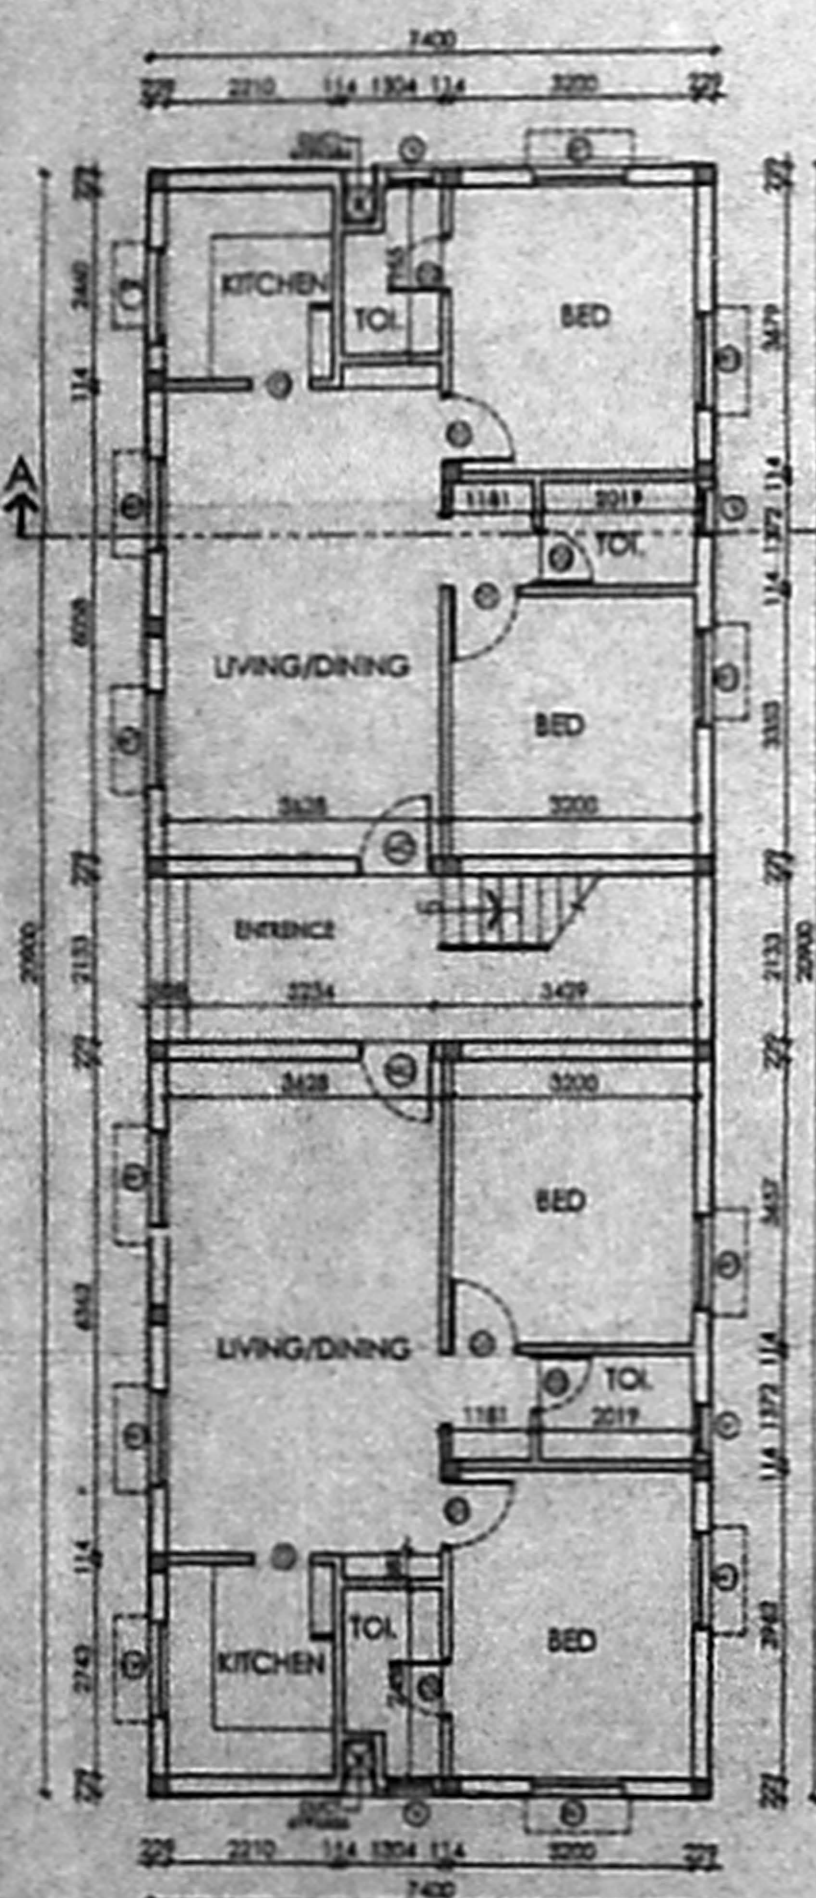


GROUND FLOOR PLAN

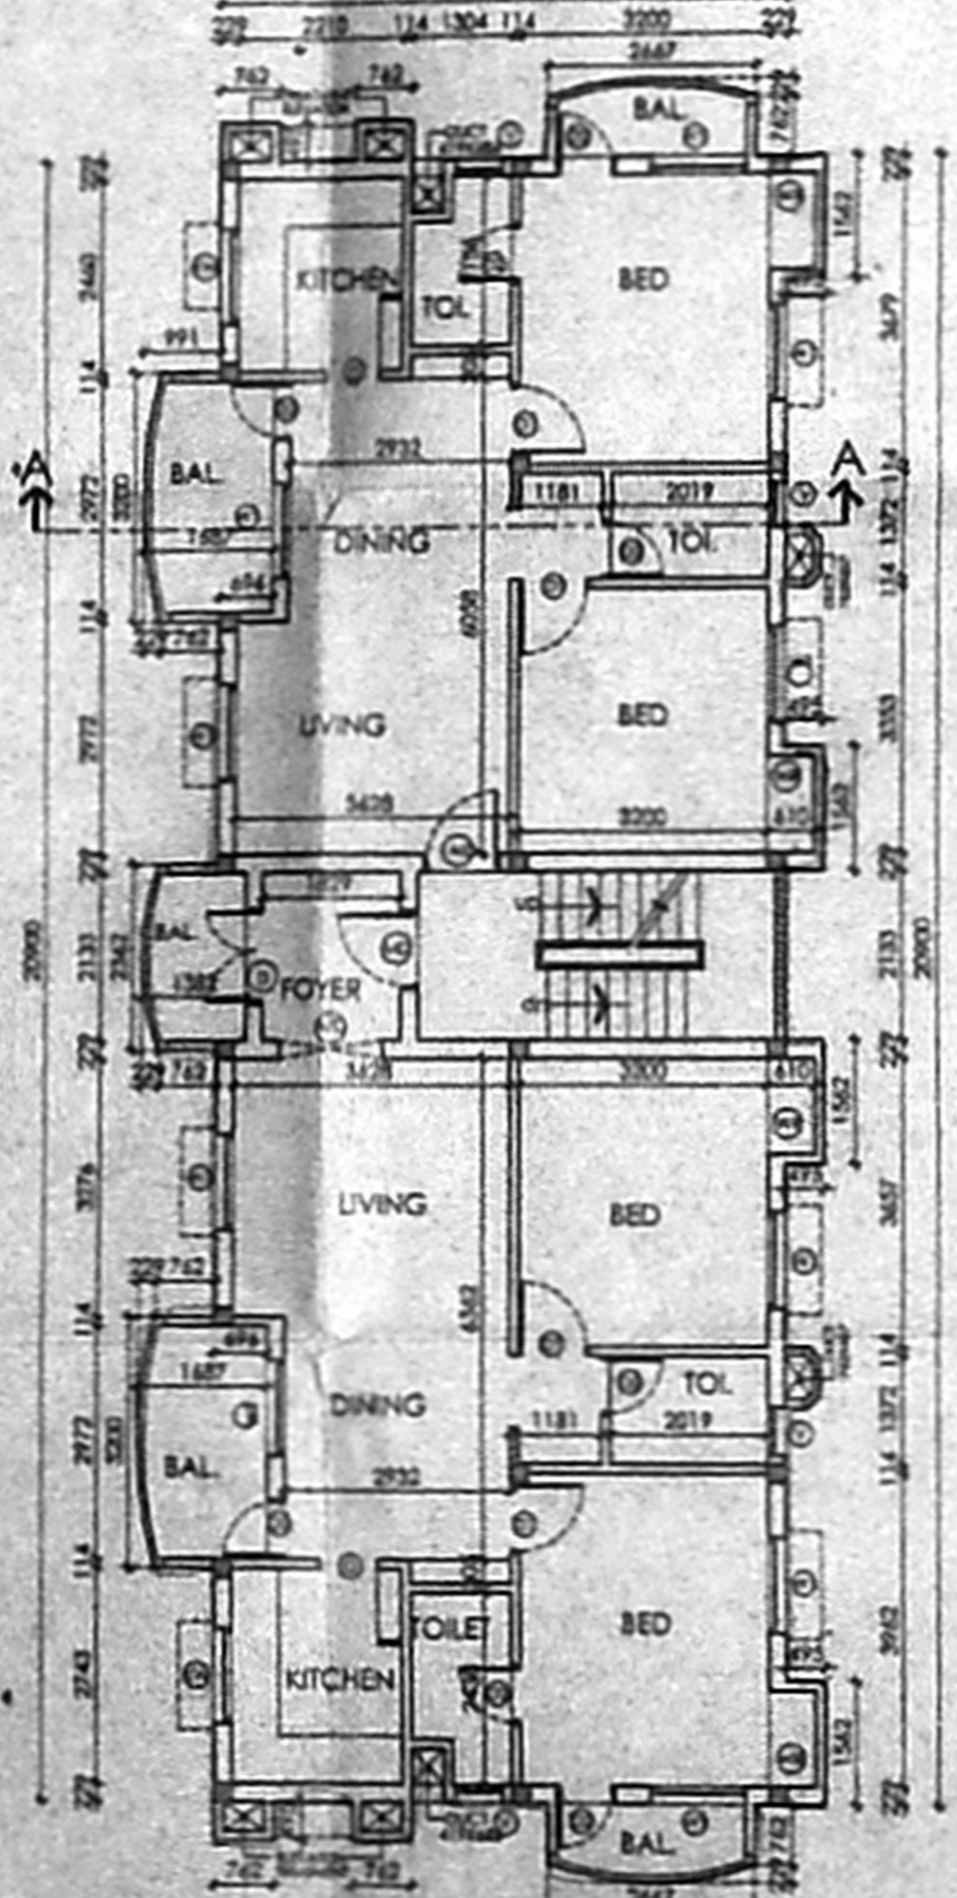


TYPICAL (1ST & 2ND) FLOOR PLAN

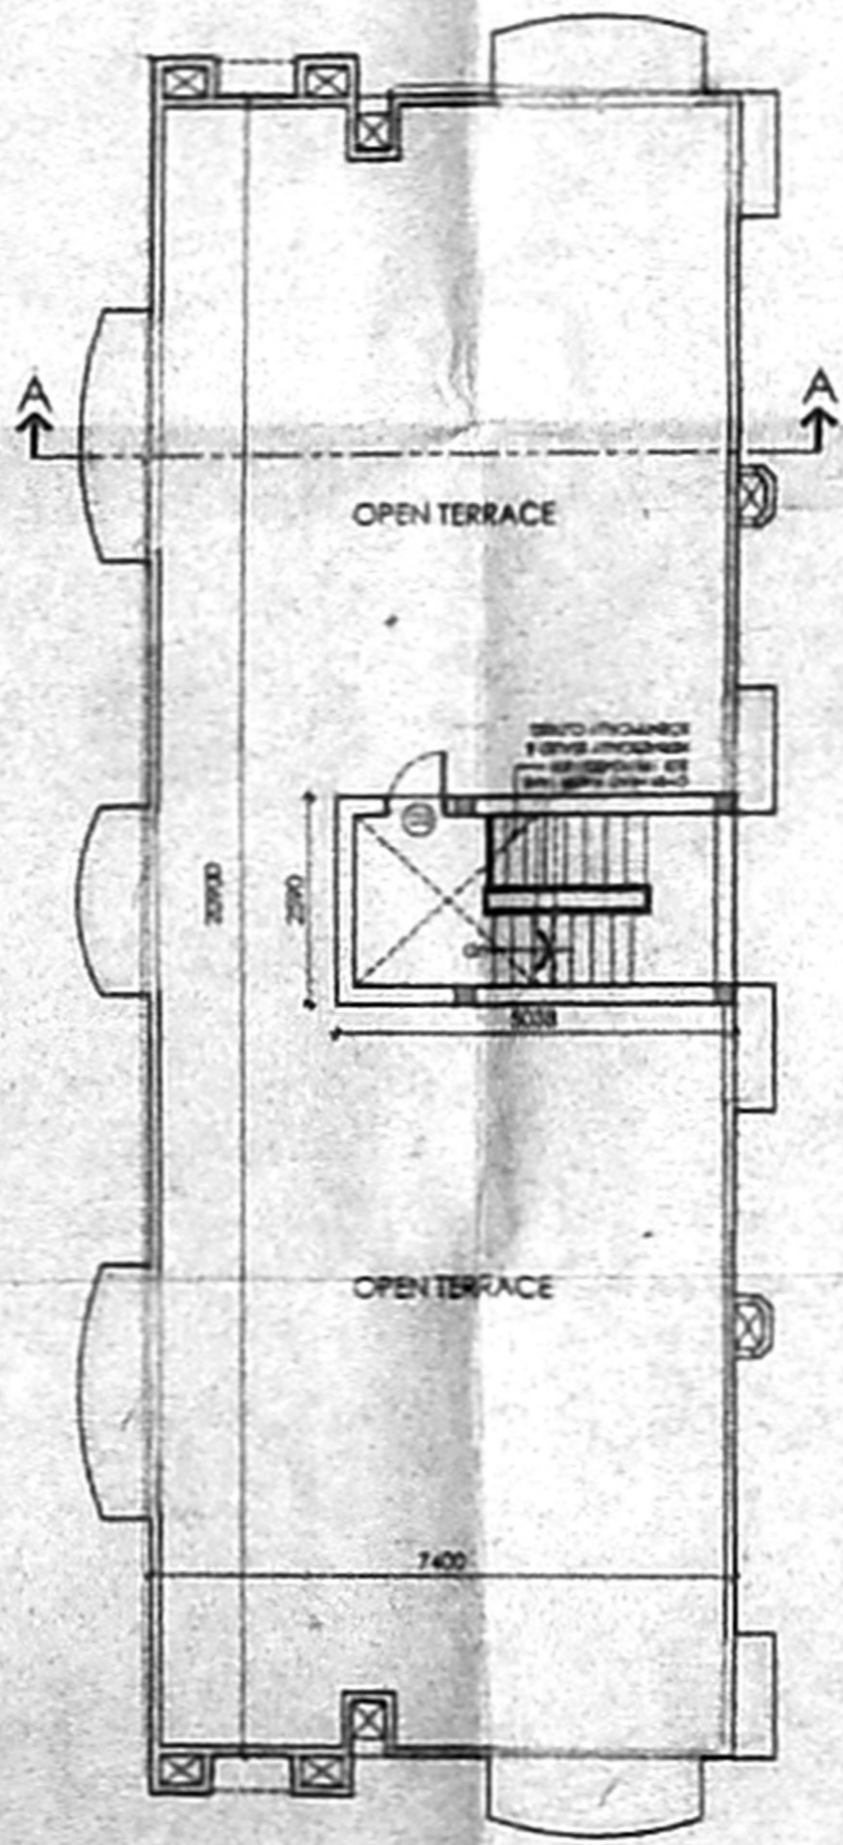


TERRACE FLOOR PLAN

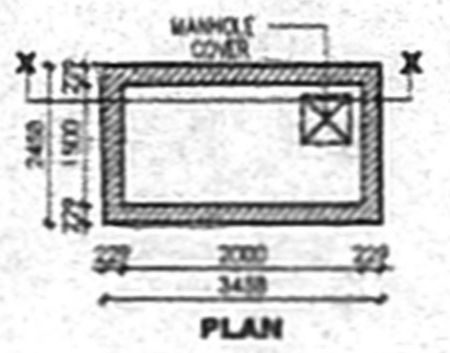


SUMP DETAIL

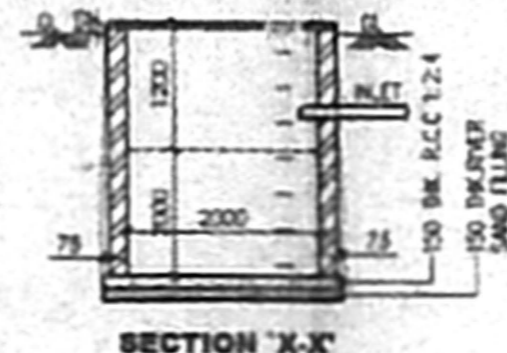


SECTION 'X-X'

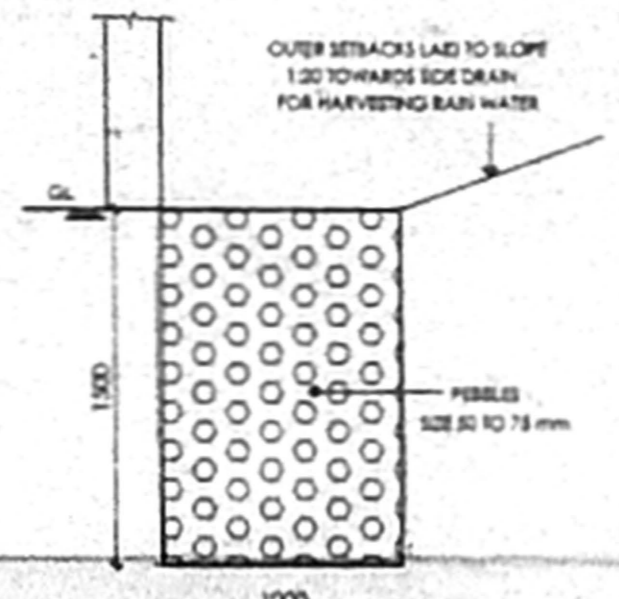

CONSERVATION OF RAIN WATER

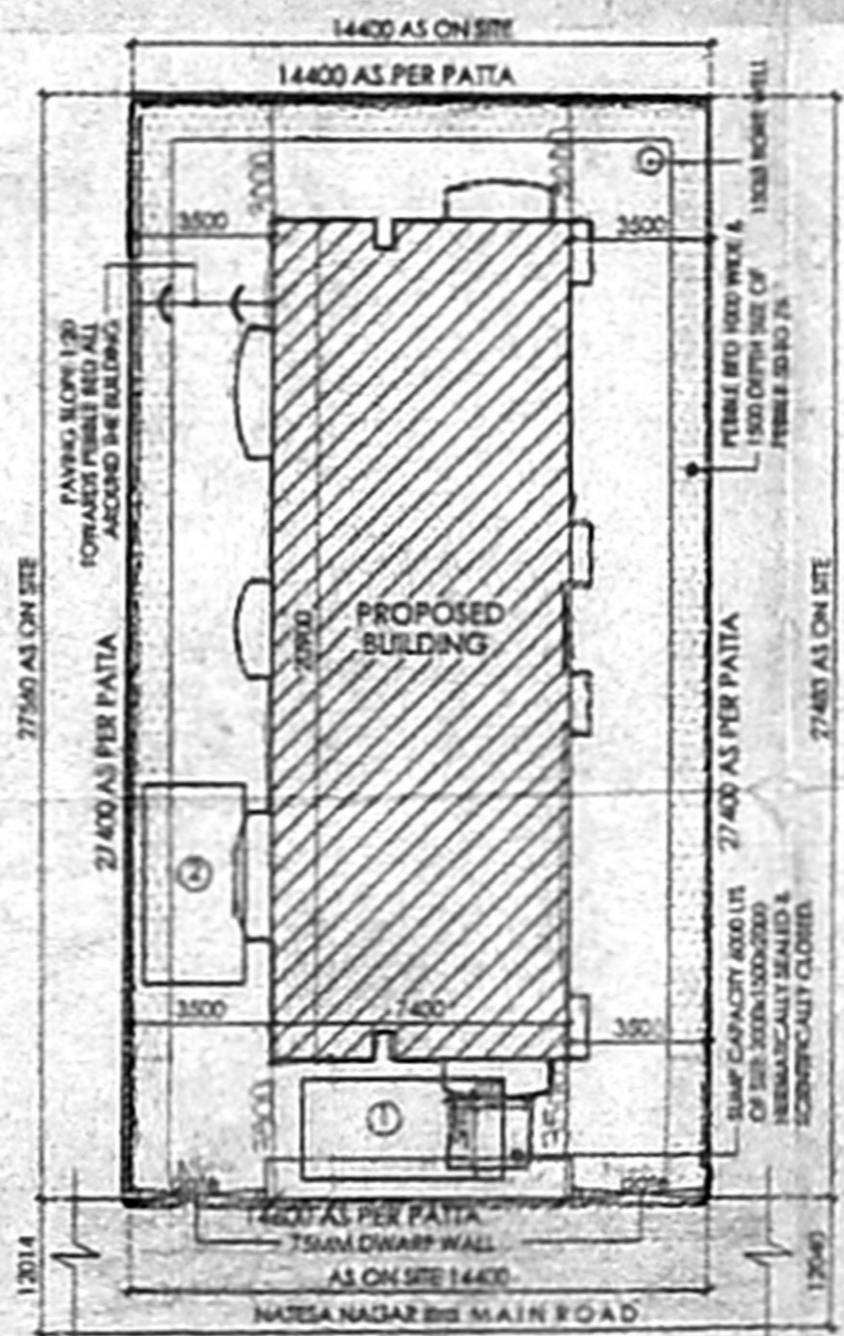

SITE PLAN
(SCALE: 1:200)

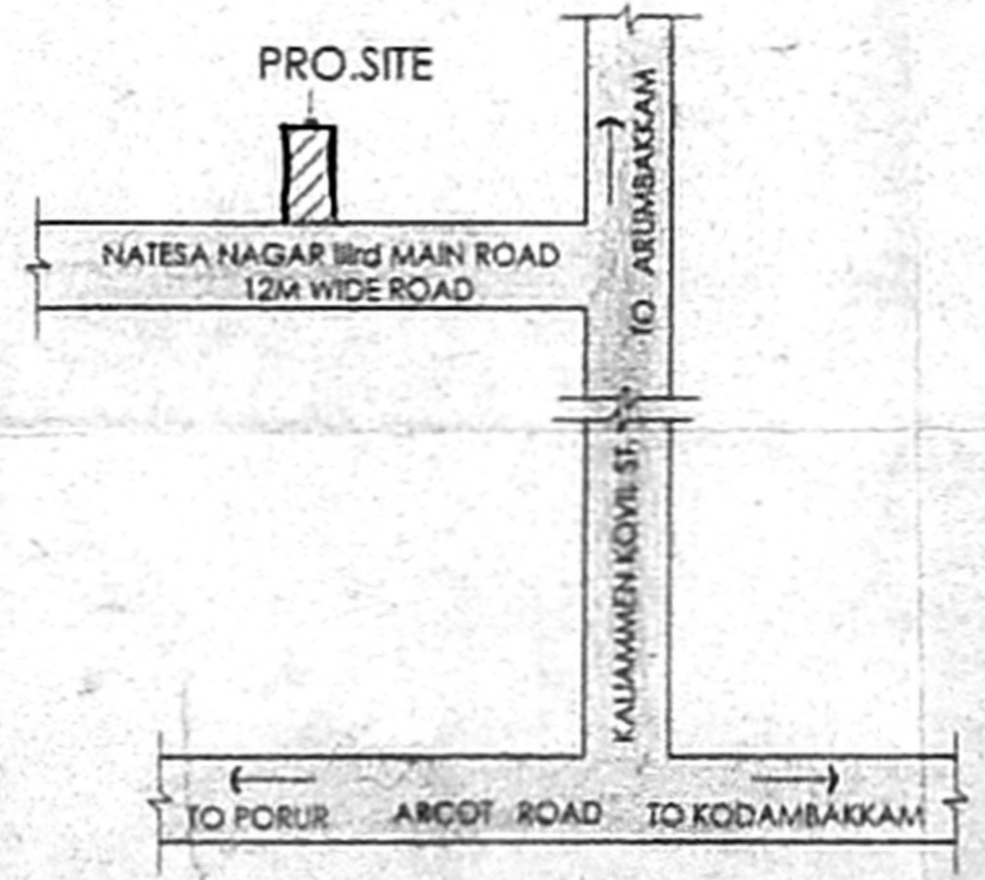

KEY PLAN
(NOT TO SCALE)

SCHEDULE OF JOINERY:			
TYPE	DETAIL	WIDTH	HEIGHT
MD	FLUSH DOOR	975	2100
D	-00-	1219	2100
D1	-00-	900	2100
D2	-00-	750	2100
A/O	ARCH OPEN	1372	2100
O	OPEN	885	2100
WT	C.W. GLAZED WINDOW	1200	1200
KW	KITCHEN WINDOW	1200	900
V	C.W. GLAZED VENTILATOR	1200	900

SPECIFICATION:

- FOUNDATION : R.C.C. COLUMN FOOTINGS
- BRICK WORK : CM 1:6 FOR SUPER STRUCTURE
- PLASTERING : CM 1:5 FOR WALLS & 1:3 FOR CEILING
- FLOORING : MOSAIC FLOORING
- CEMENT PAINT : 2 COAT FOR WALLS & 1 EXTRA COAT FOR CEILING
- R.C.C. : 1:2:4 FOR SLABS & LINTLS
- WOOD WORK : ALL WOOD WORKS IN BEST QUALITY TIMBER
- WEATHERING : SLEELLY LIME MORTAR OVER ROOF COURSE
- SLAB ONE LAYER OF COUNTRY TILES

COLOUR INDEX:

- PROPOSED [Color swatch]
- ROAD [Color swatch]
- BOUNDARY [Color swatch]

AREA STATEMENT SQ. M

TOTAL SITE EXTENT:	392.97
GROUND FLOOR	154.09
FIRST FLOOR	171.13
SECOND FLOOR	1.71
TOTAL BUILTUP AREA	326.93
GROUND COVERAGE:	1.35%
F.S.I	1.25

PLAN SHOWING PROPOSED RESIDENTIAL BUILDING AT PLOT NO: 122, NEW DOOR NO: 22, NATESA NAGAR, IIIrd MAIN ROAD, VIRUGAMBAKKAM, CHENNAI - 92. COMPRISED IN OLD SURVEY NO: 35 & 36 PART, NEW T.S NO: 63/2 & 64/2, BLOCK NO: 4, IN SENJERY VILLAGE,

VIRUGAM-DICA SCALE : 1 : 100
DATE : 23/07/02
DRAWN : R.M.

OWNERS SIGNATURE/POWER AGENT
[Signature]

ARCHITECT
W. ANAND
[Signature]
18, 23, Anna Salai,
Chennai - 600 002.
Tel: 91 44 4420218, 27