



CMDA B1/ No 1
B1/30761/2002
Scrutiny P.A. 29/03
L.S. 13.8 x 100.2
AP D.P. Revised Plan Dt: 13-5-13

OFFICE COPY


APPROVED
SUBJECT TO THE CONDITIONS IN THIS OFFICE LETTER
FOR MEMBER SECRETARY
CHENNAI METROPOLITAN
DEVELOPMENT AUTHORITY
CHENNAI-600 006.

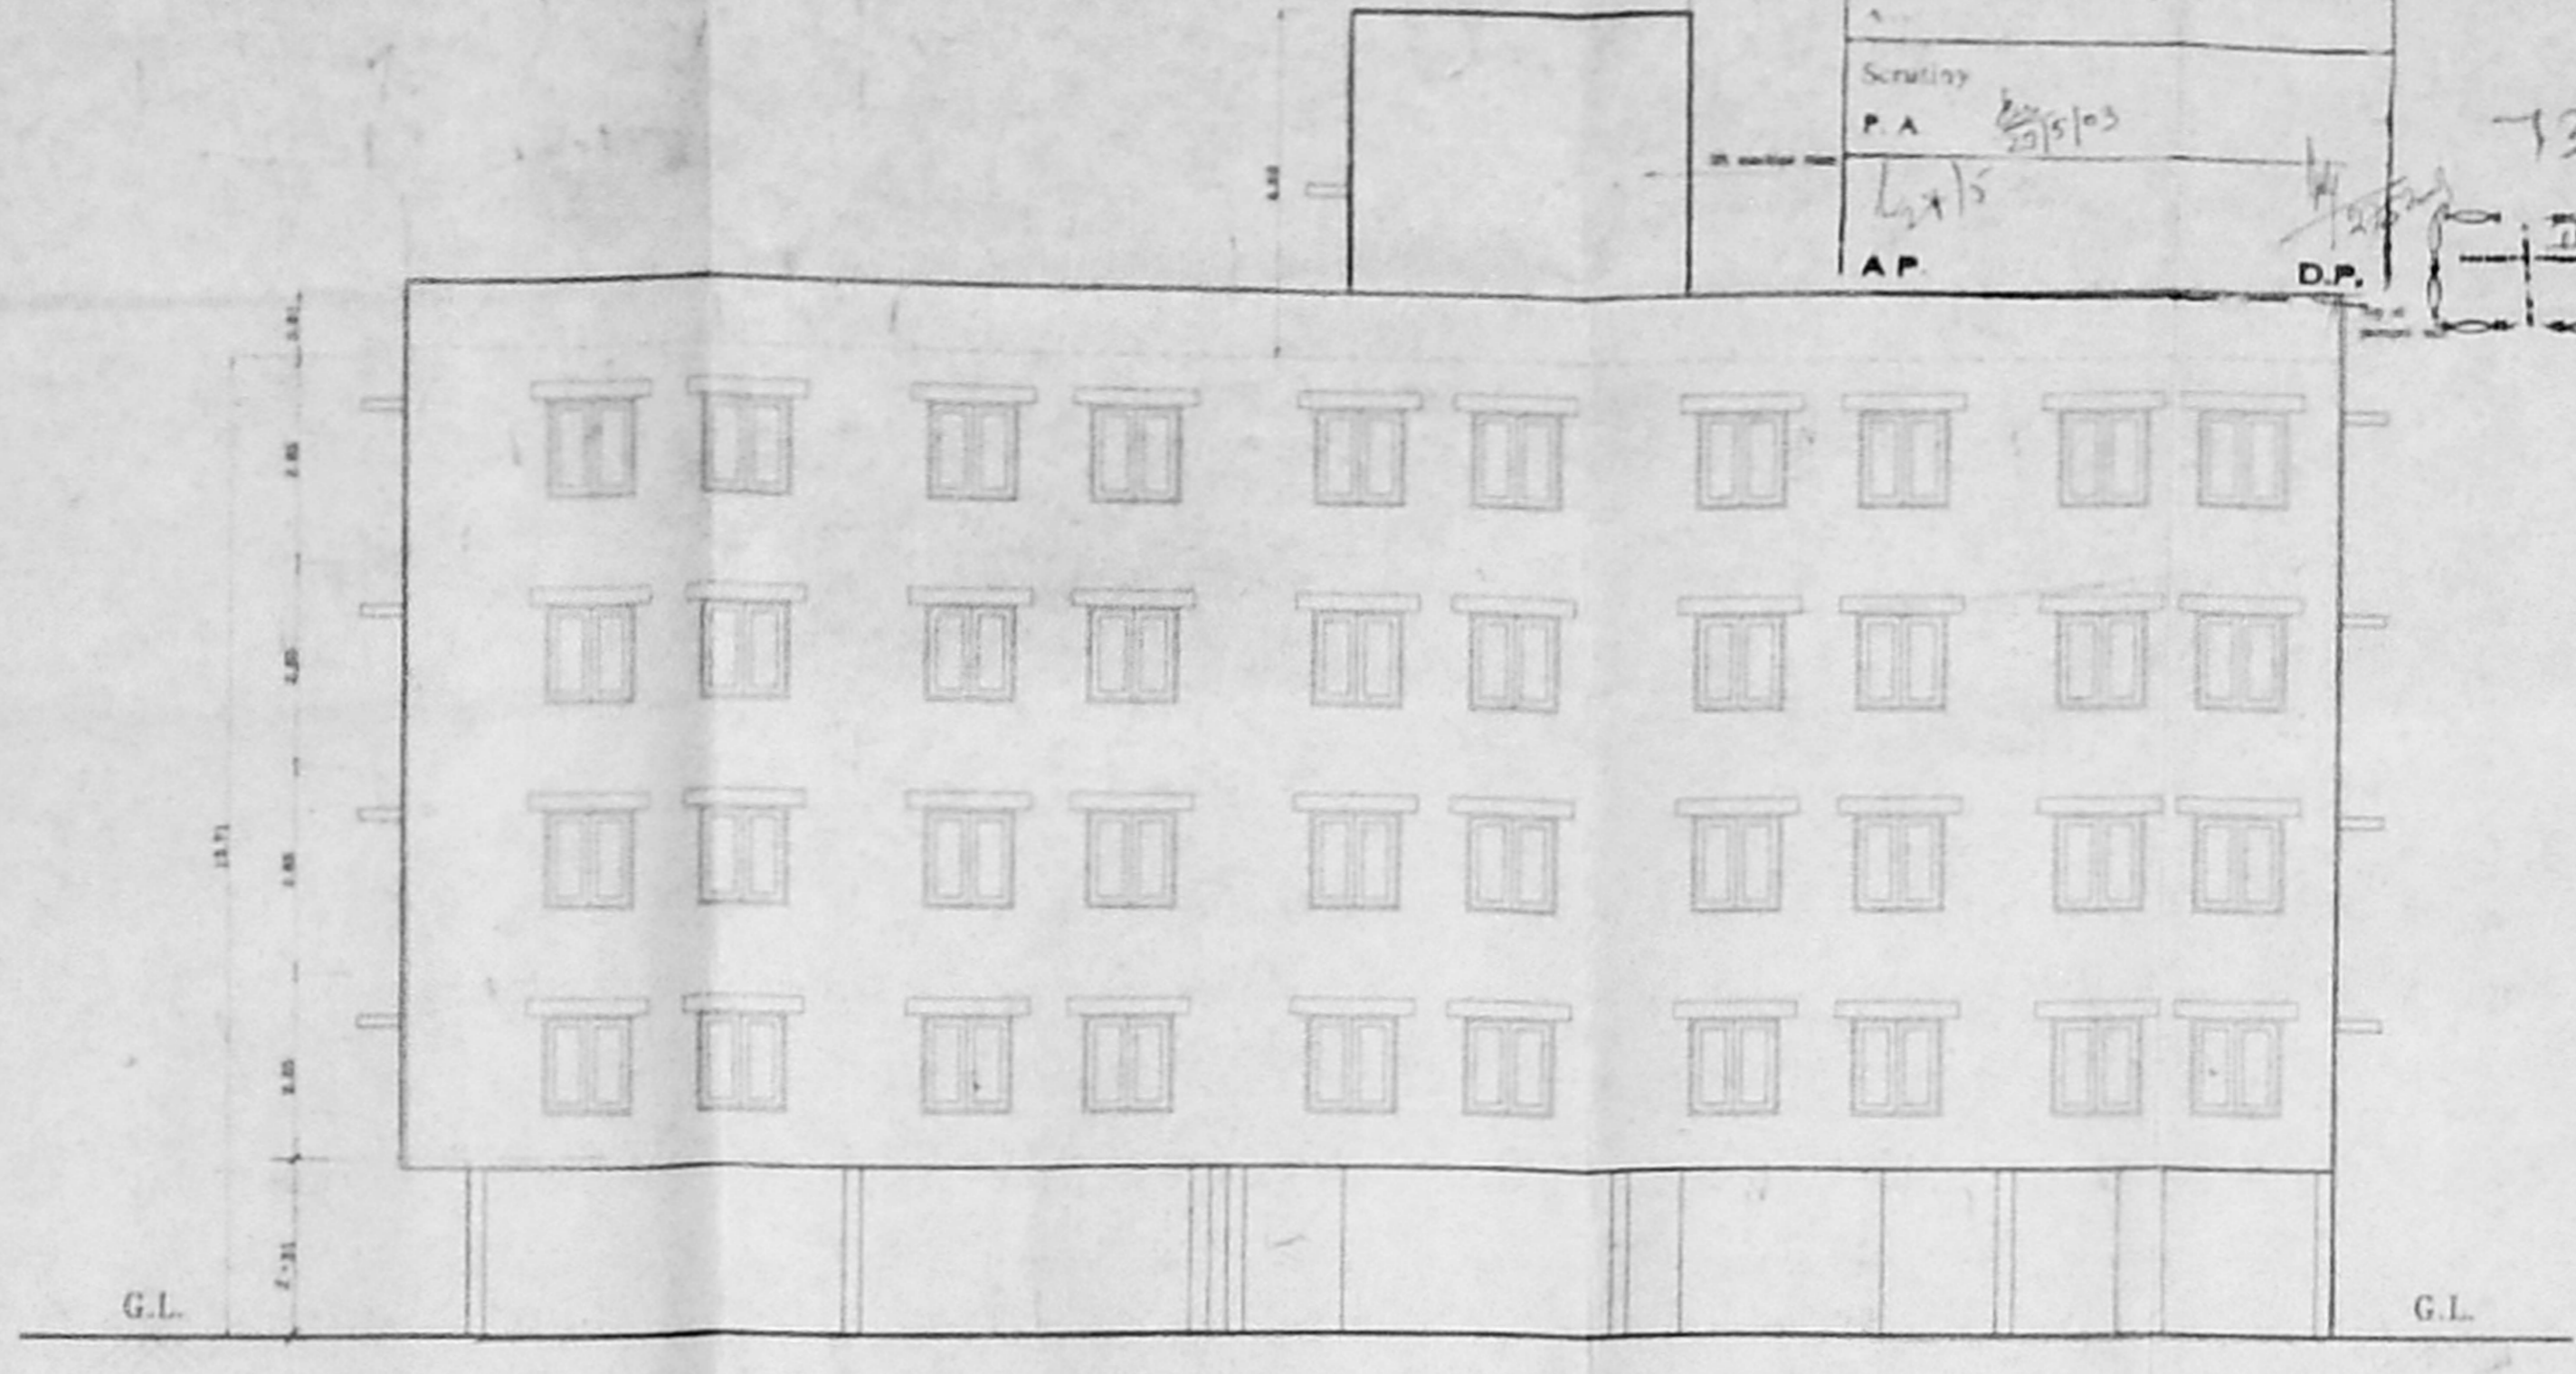


FRONT ELEVATION

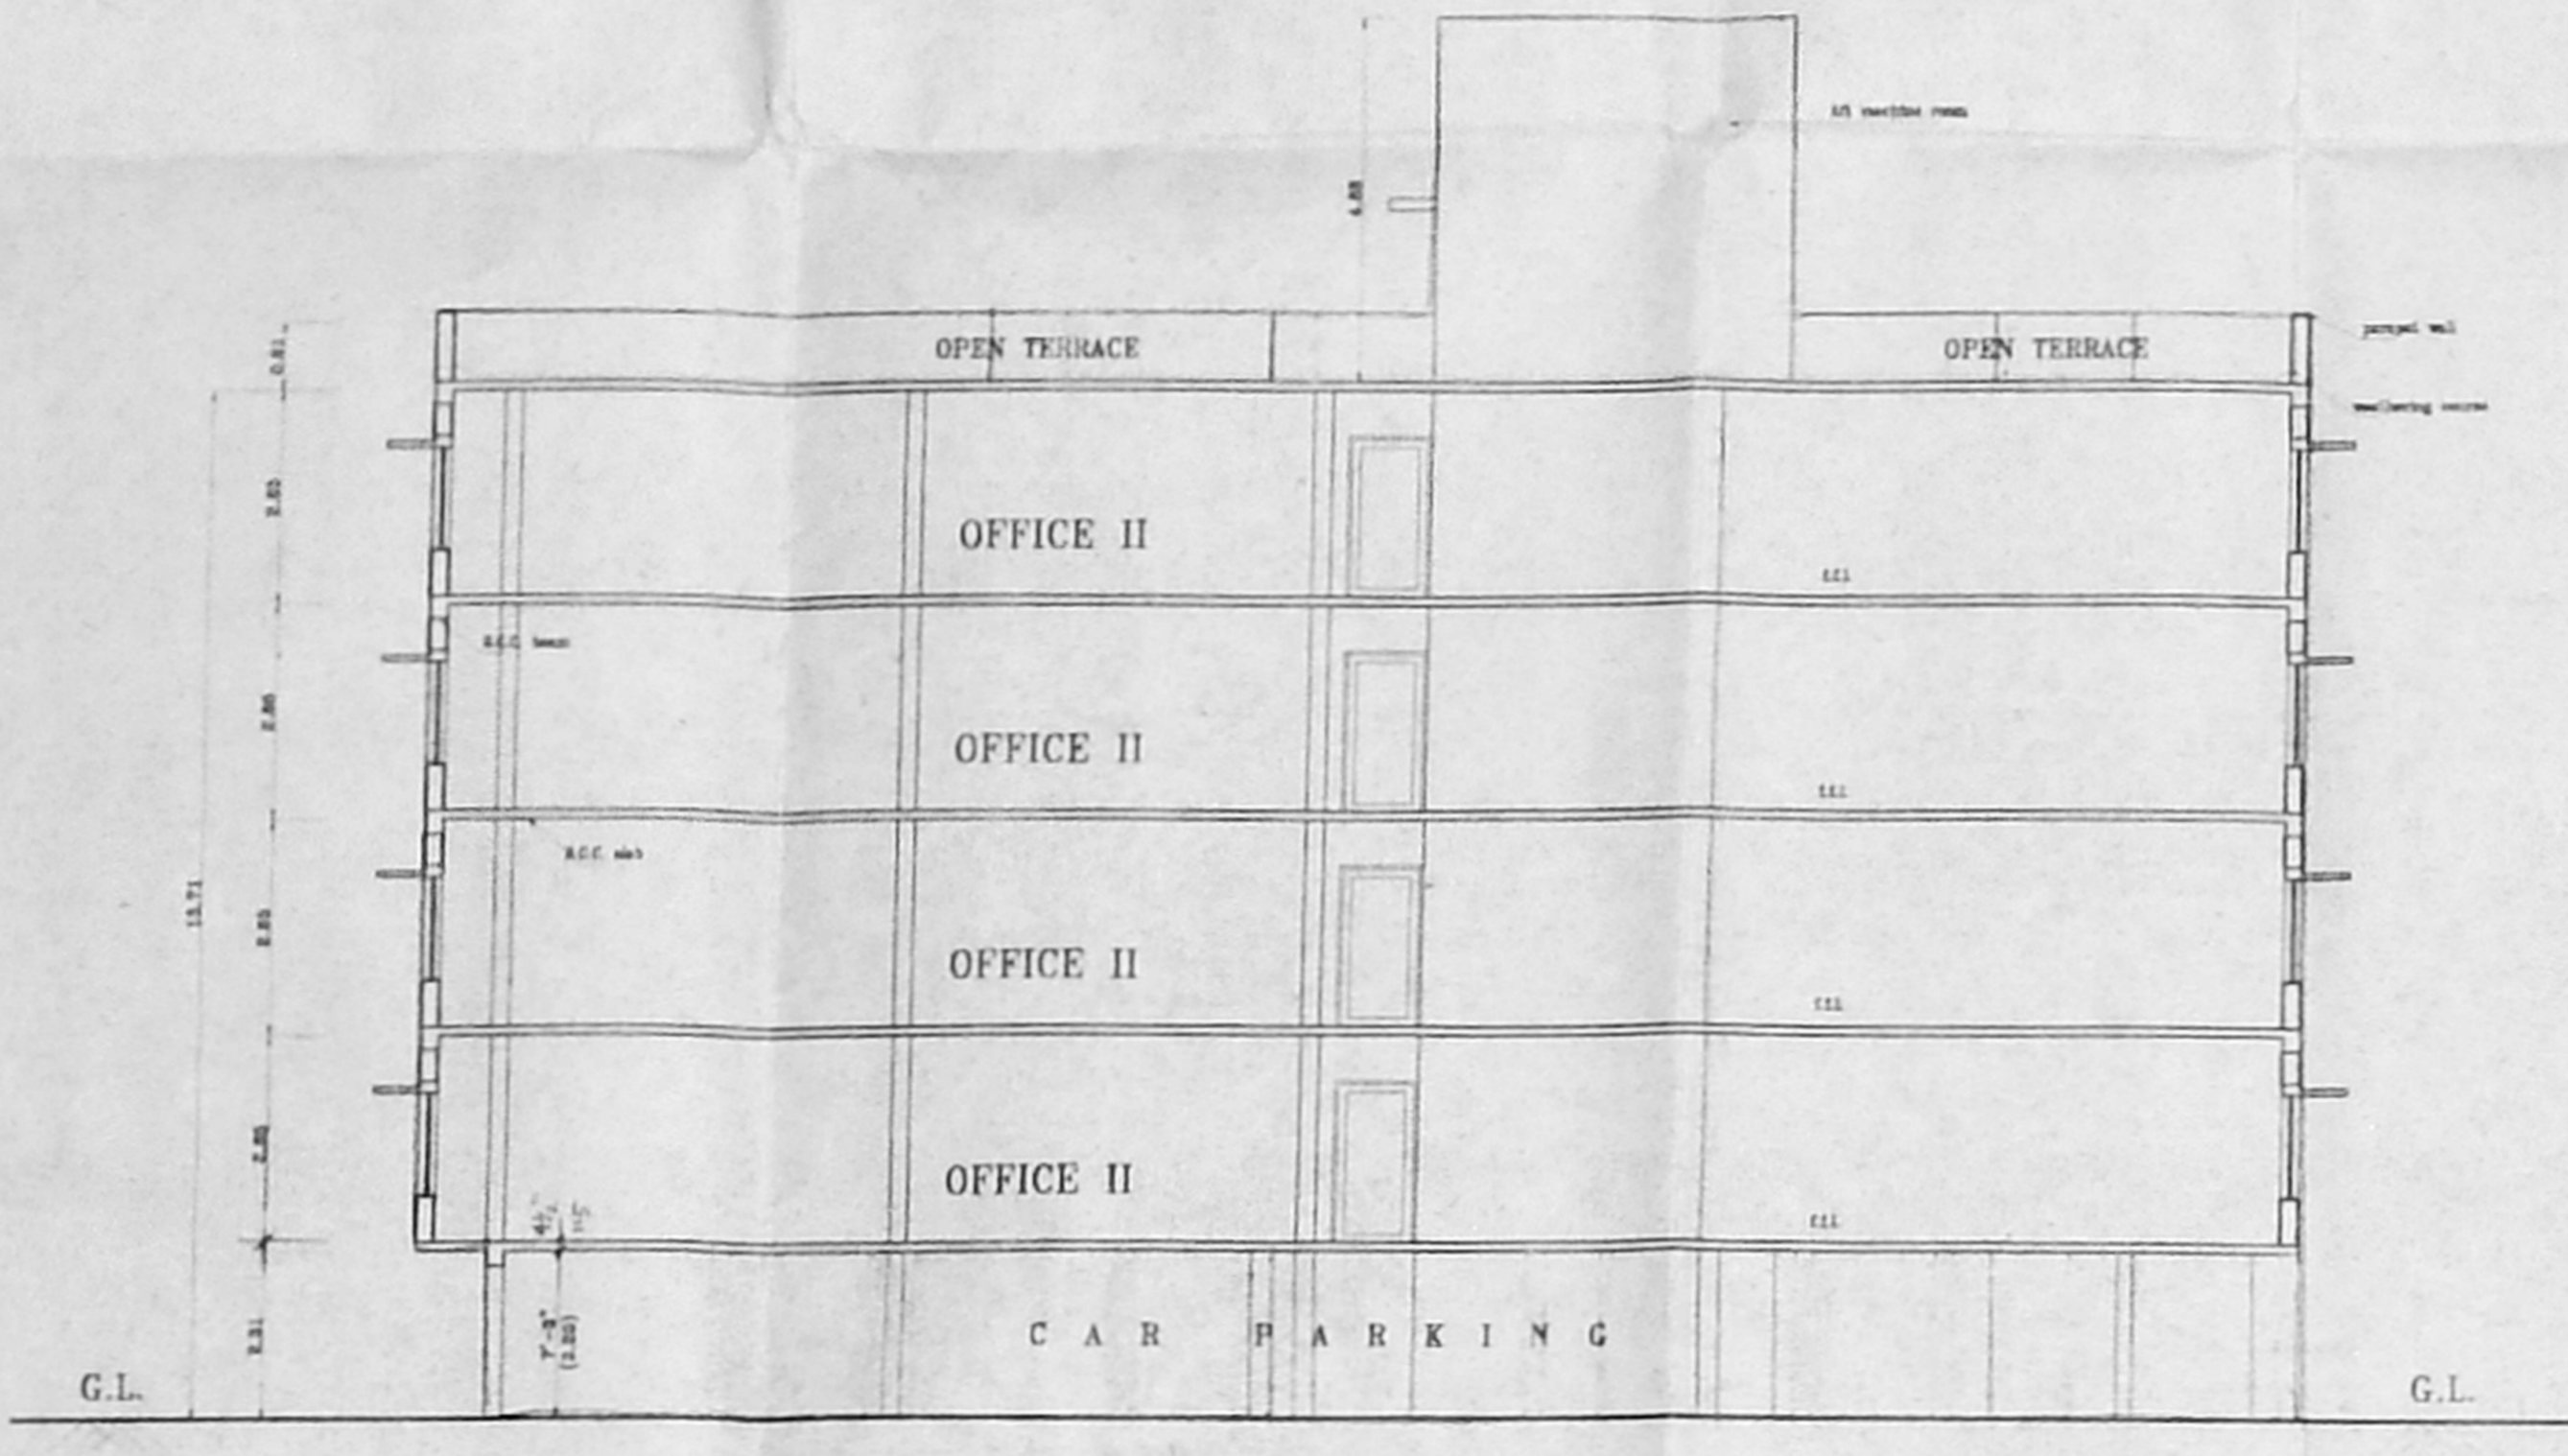


SECTION AT 'S - S'

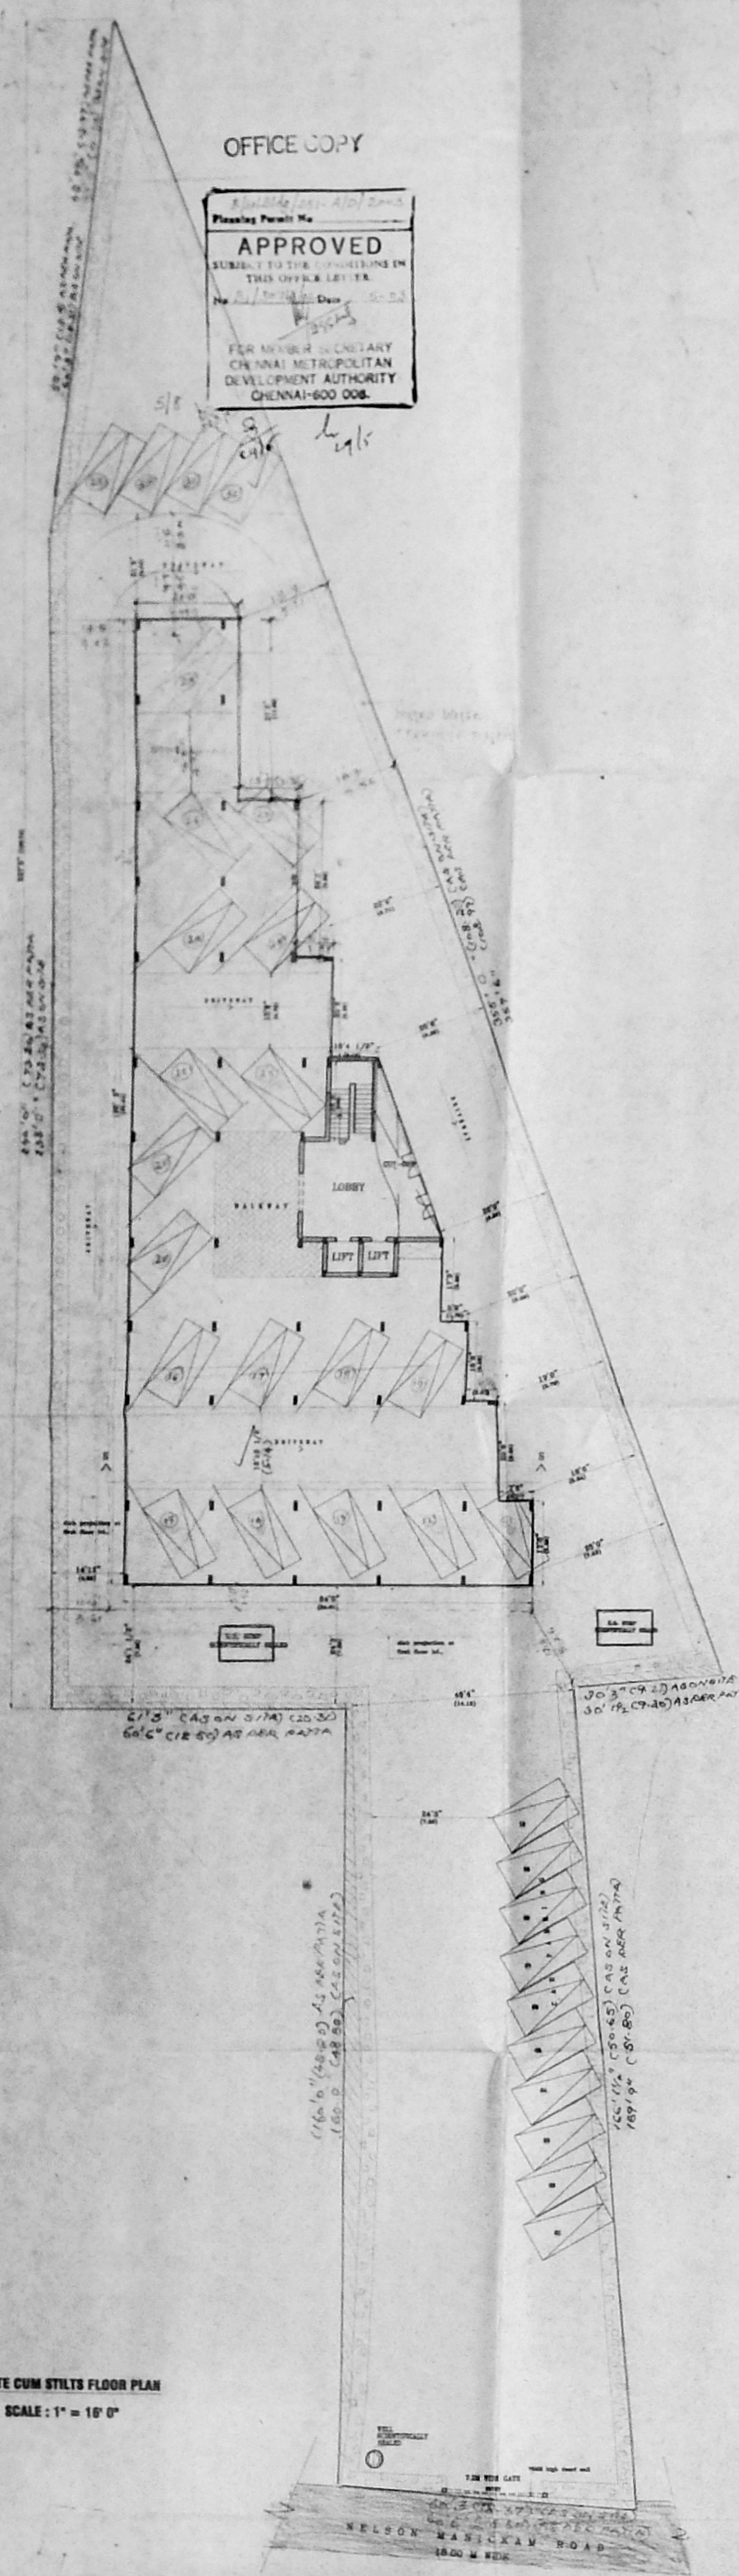


SITE CUM STILTS FLOOR PLAN
SCALE: 1" = 10' 0"

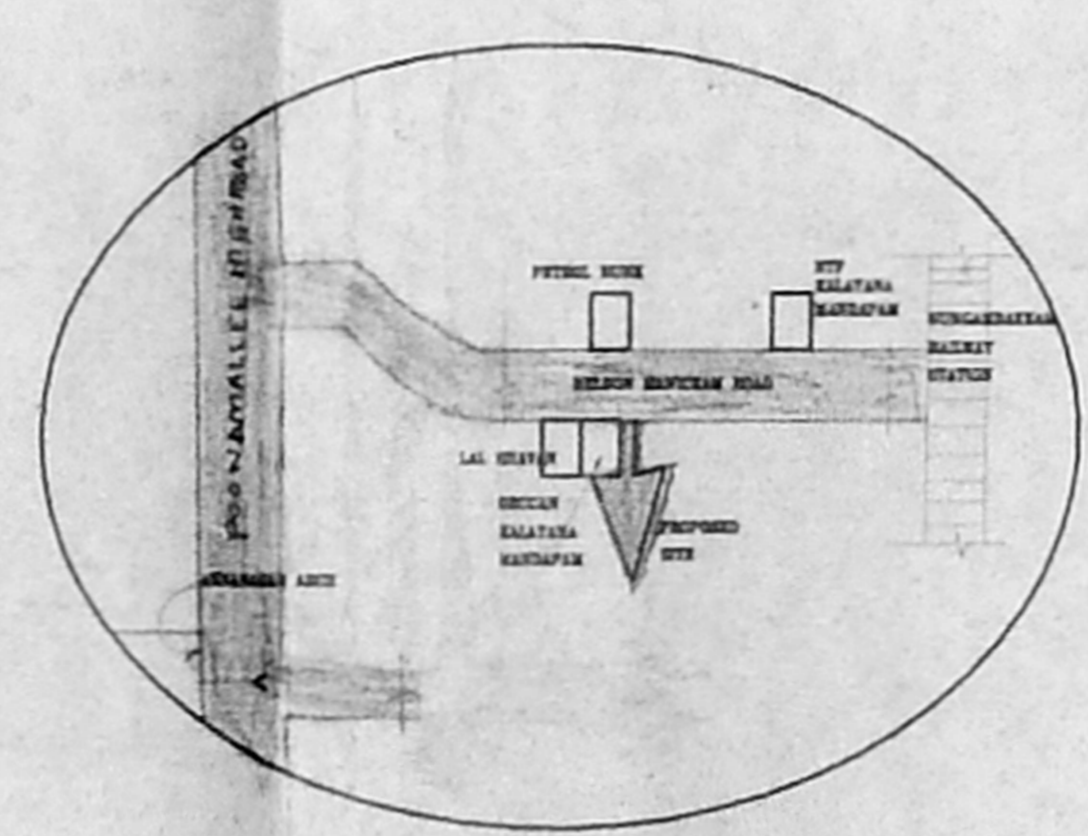


KEY PLAN
Not to scale

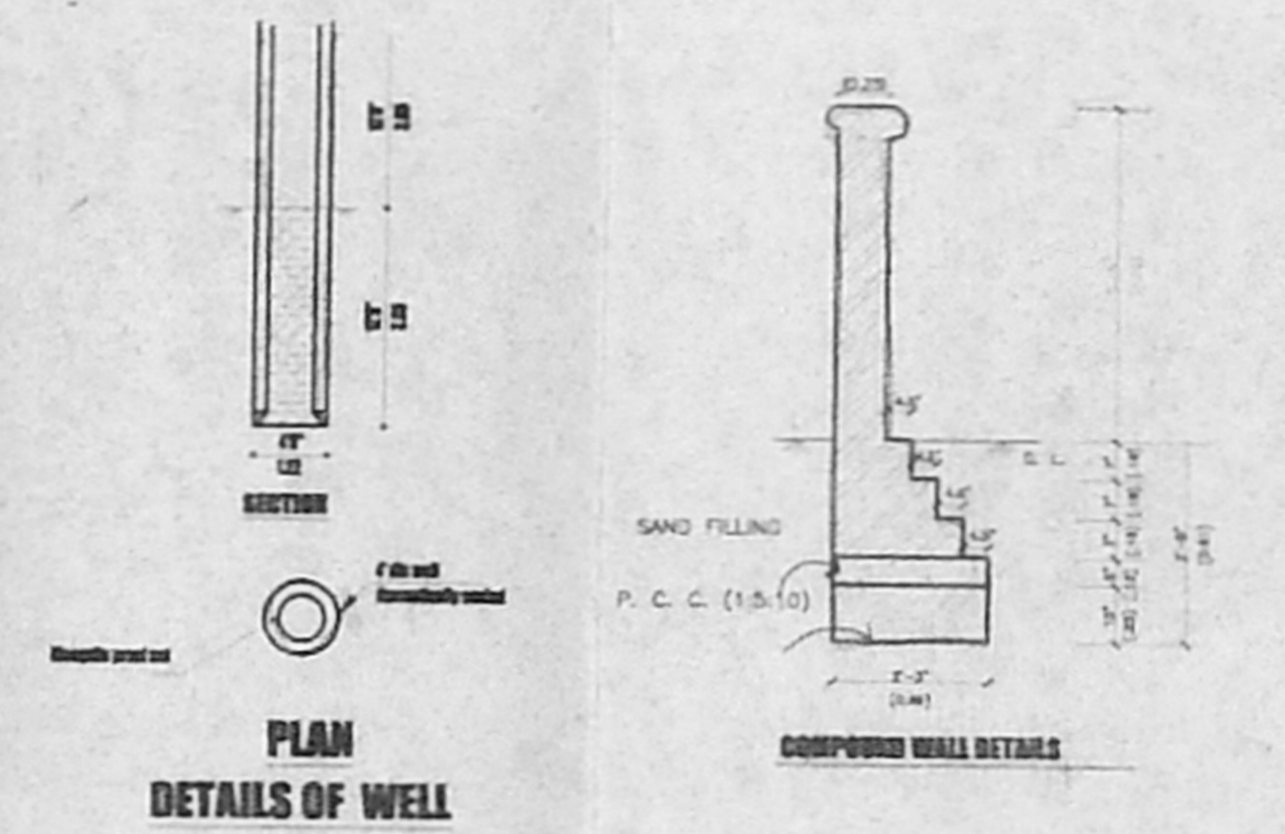


PLAN
DETAILS OF WELL

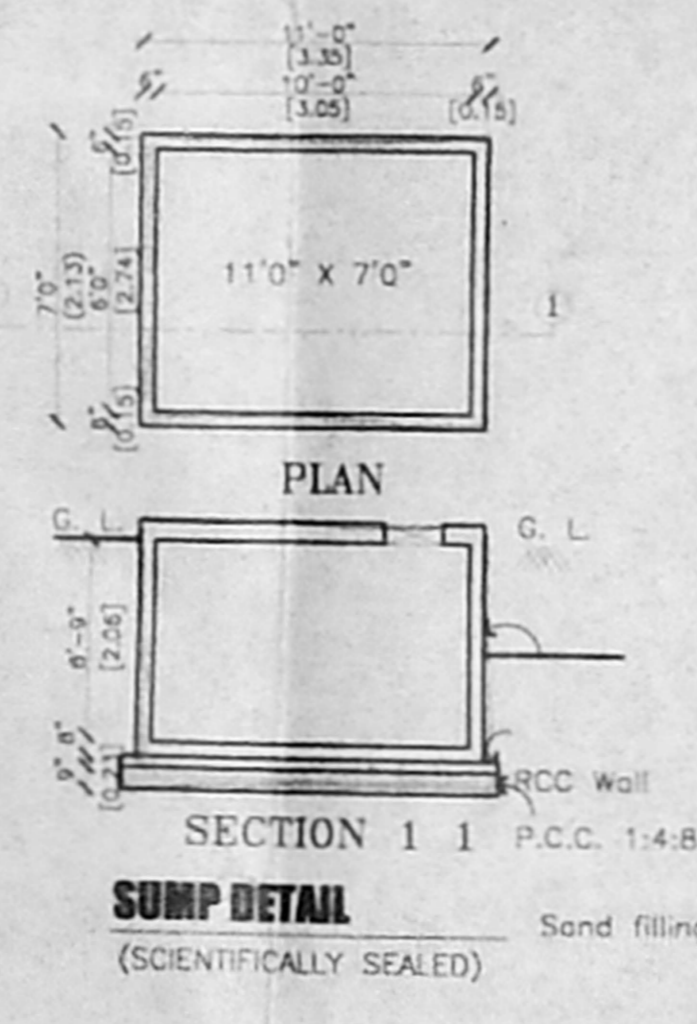


SUMP DETAIL
(SCIENTIFICALLY SEALED)

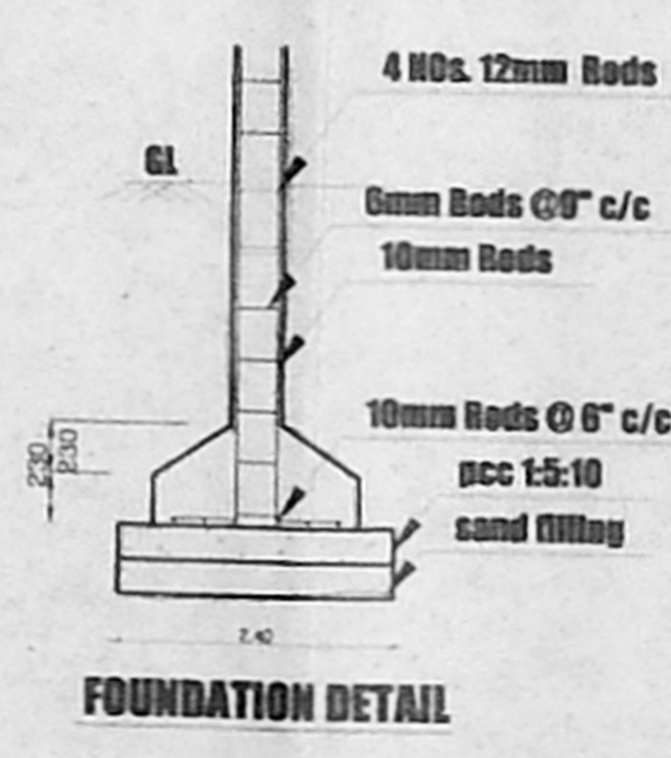

FOUNDATION DETAIL

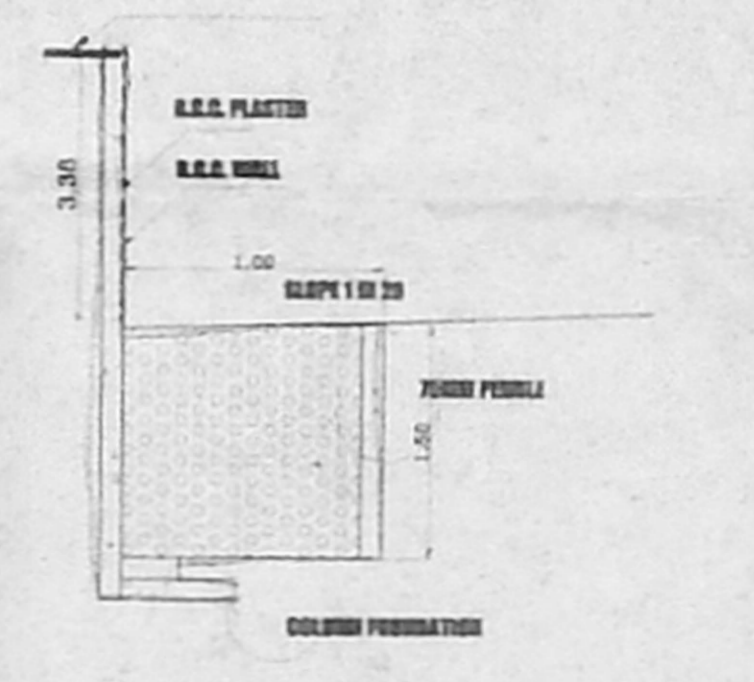

DETAILS OF METRO WATER TRENCH

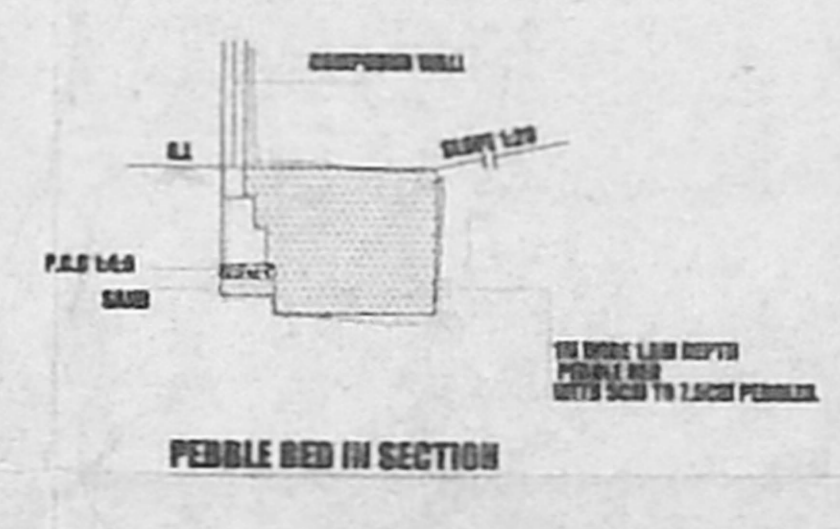

PEBBLE BED IN SECTION

SCHEDULE OF JOINERY		
TYPE	DESCRIPTION	SIZE
DD	MAIN DOOR	5'0" X 7'0"
DD	DOOR	2'0" X 7'0"
DD	DOOR	2'0" X 7'0"
WS	WINDOW	5'0" X 4'0"
WS	WINDOW	5'0" X 7'0"
VDS	VENTILATOR	2'0" X 3'0"

REFERENCE	
PROPOSED	
ROAD	
BOUNDARY	

AREA STATEMENT		
S.L.	DESCRIPTION	AREA (SQ.M.)
1.	PLOT AREA	3050.328
2.	STILTS FLOOR AREA	92.06
3.	FIRST FLOOR AREA	1021.606
4.	SECOND FLOOR AREA	1021.606
5.	THIRD FLOOR AREA	1021.606
6.	FOURTH FLOOR AREA	1021.606
7.	TOTAL AREA	4168.494
8.	PSI PROVIDED	1366
9.	PLOT COVERAGE PROVIDED	33.49%

OWNER

LICENSED SURVEYOR

PLAN SHOWING THE PROPOSED PROFESSIONAL OFFICE BUILDING AT T.S. NOS. 5/2, 5/3, 6/1 & 6/2 & 7, BLOCK NO : 7, VADA AGARAM VILLAGE, AMINJAKARAI, DOOR NO : 110, NELSON MANICKAM ROAD, EGMORE - NUNGAMBAKKAM TALUK, CHENNAI.


K. SELVAM, B.E., M.B.E., M.C.E., M.A.I.L.V.,
Consulting Civil Engineer, 11/17, 11/18, 11/19,
Approved Valuer, Registered Surveyor,
Class I Reg. No. 102/2011,
Door No. 11/17, 11/18, 11/19, 11,
Mogappair, East Chennai - 600 030
P.R. 7468/2011, 7469/2011, 7470/2011
(Green Channel with No. application)

OFFICE COPY

B/Spl. Bldg/251-B/D/2003
 Planning Permit No. 1307/2003
APPROVED
 SUBJECT TO THE CONDITIONS IN THIS OFFICE LETTER.
 No. B/307/1/2 Date 1-5-03
 295203
 FOR MEMBER SECRETARY
 CHENNAI METROPOLITAN
 DEVELOPMENT AUTHORITY
 CHENNAI-600 008.

CMDA (B) / No. 1
 B/307/1/2002
 Scrutiny
 P.A. 27/5/03
 A.P. D.P.

Revised Plan
 Dt. 13-5-03

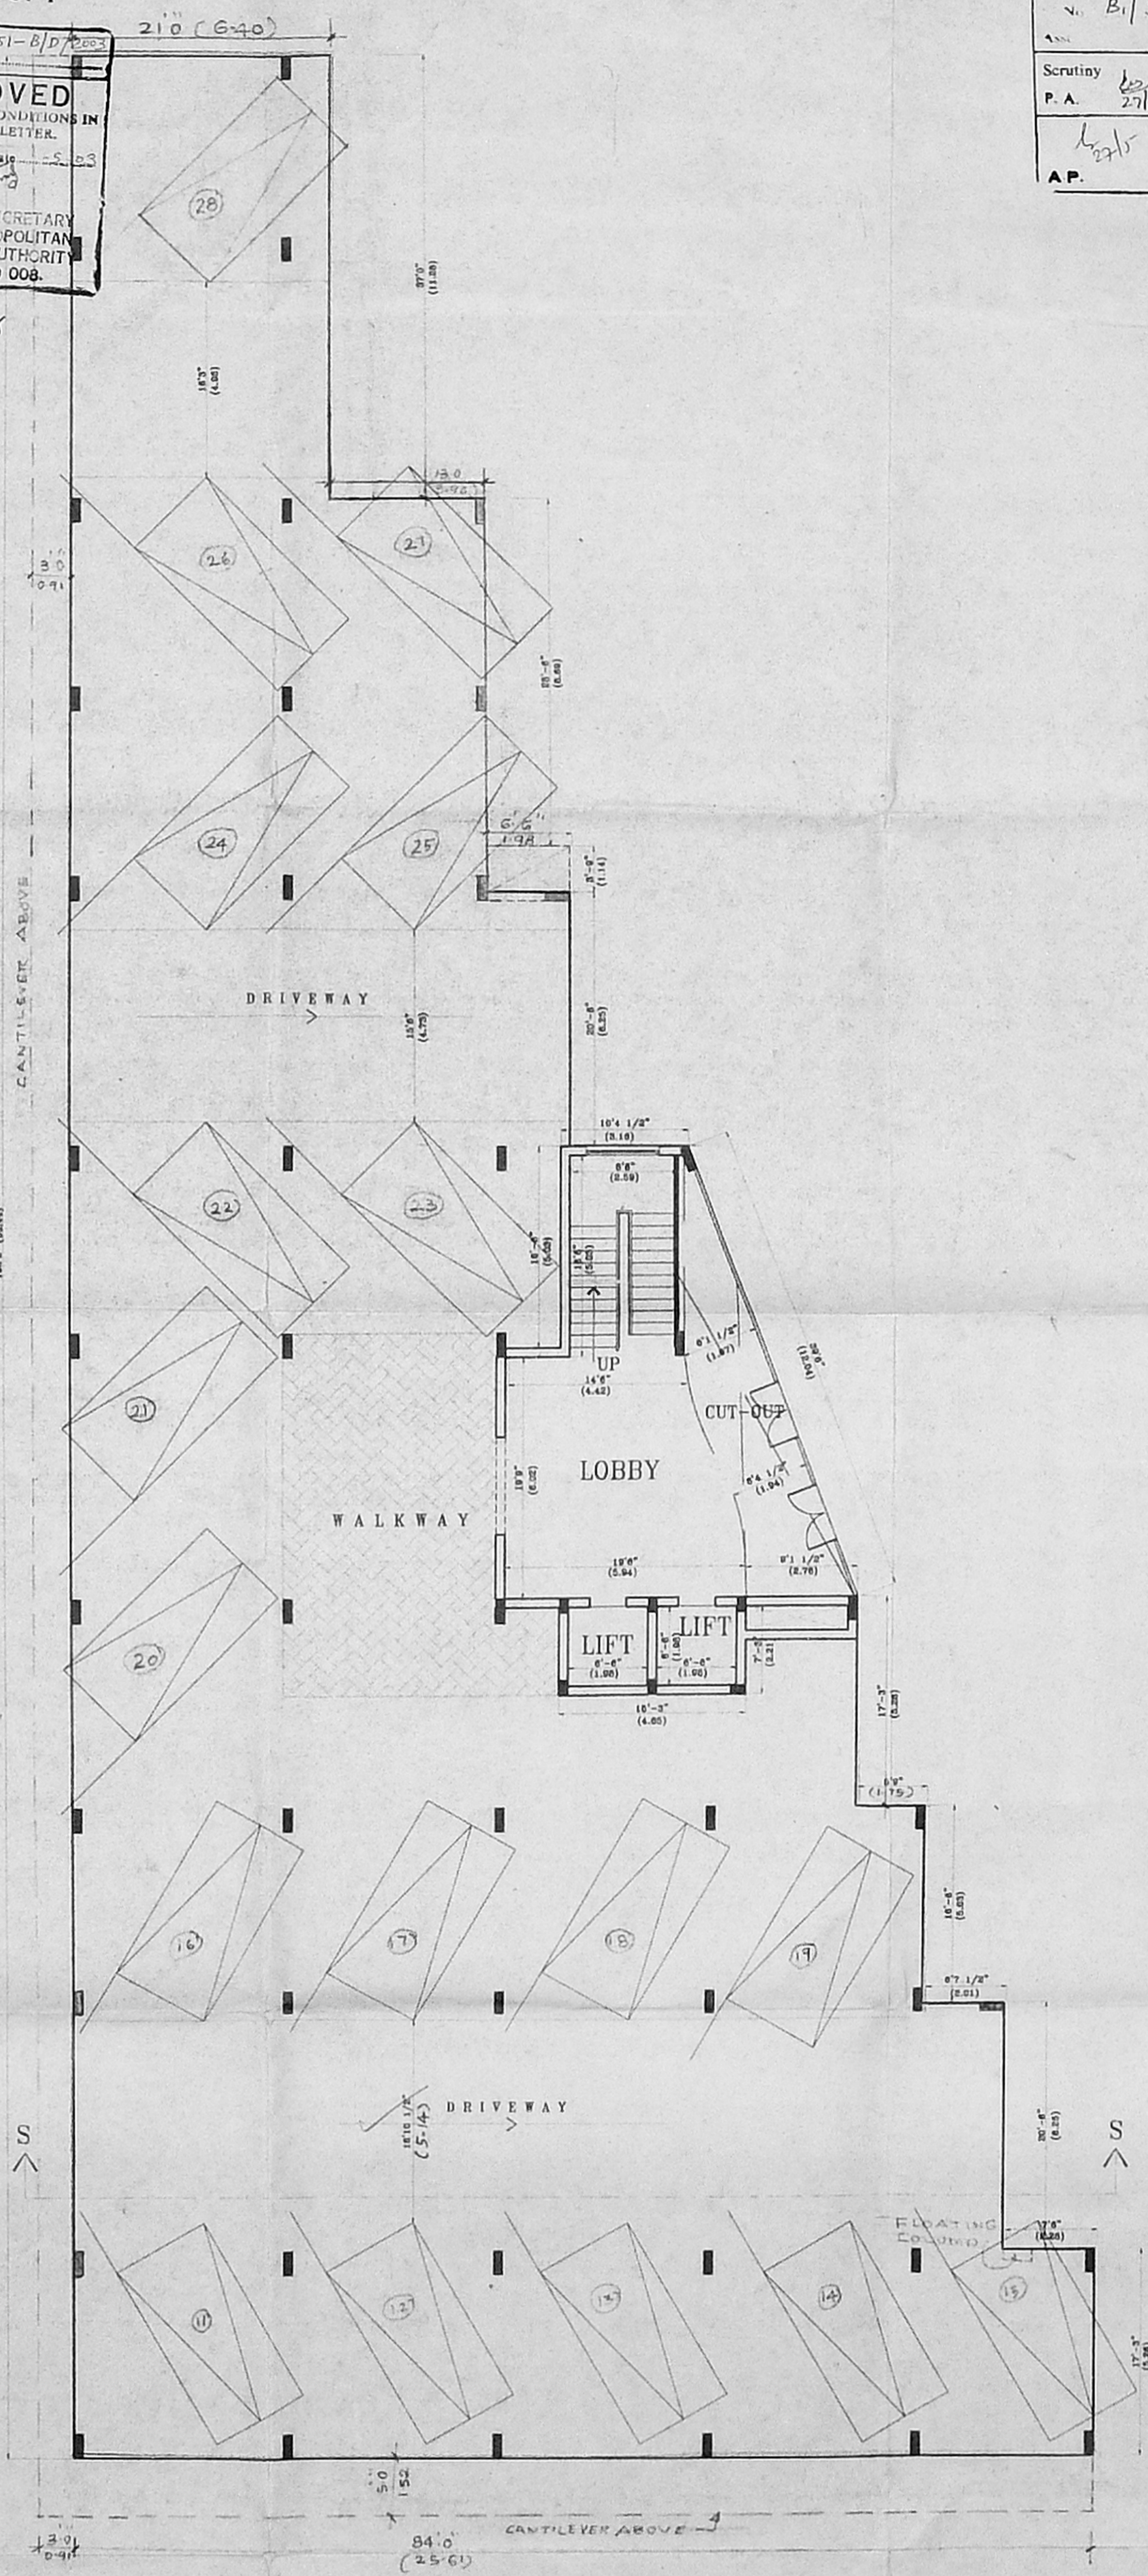

STILT FLOOR PLAN

PLAN SHOWING THE PROPOSED PROFESSIONAL OFFICE BUILDING AT T.S. NOS. 5/2, 5/3, 6/1 & 6/2 & 7, BLOCK NO : 7, VADA AGARAM VILLAGE, AMINJAKARAI, DOOR NO : 110, NELSON MANICKAM ROAD, EGMORE - NUNGAMBAKKAM TALUK, CHENNAI.

SCHEDULE OF JOINERY		
TYPE	DESCRIPTION	SIZE
D30	MAIN DOOR	7'0" X 7'0"
D3	DOOR	7'0" X 7'0"
D20	DOOR	7'0" X 7'0"
W3	WINDOW	6'0" X 4'0"
W2	WINDOW	6'0" X 7'0"
V20	VENTILATOR	2'0" X 3'0"

REFERENCE	
PROPOSED	
ROAD	
BOUNDARY	

NORTH POINT

SCALE
 1 : 100
 1" = 8'0"

OWNER

LICENSED SURVEYOR
 K. SELVAM, B.E. AMIE, C. Eng (I) A.L.V.,
 Consulting Civil Engineer, Chartered Engineer,
 Approved Valuer, Licensed Surveyor,
 Class I Reg. No. 212/2003
 Door No. 11, The Greenfield 5, 1st,
 Mugappur, Chennai - 600 050,
 Tel: 6211 2111, 6211 2112
 (Green Chennai - the applicable)

OFFICE COPY

APPROVED
SUBJECT TO THE CONDITIONS IN THIS OFFICE LETTER.
No. B1/30761/2002 Date 5-5-03

FOR MEMBER SECRETARY
CHENNAI METROPOLITAN
DEVELOPMENT AUTHORITY
CHENNAI-600 009.

CMDA (B1) No. 1
B1/30761/2002

Scrutiny
P.A. 21/5/03

AP. D.P.

3/8
9/21/4
24/5

OPEN TERRACE

S

OPEN TERRACE

S


87'0" (26.52)

TERRACE FLOOR PLAN

PLAN SHOWING THE PROPOSED PROFESSIONAL OFFICE BUILDING AT T.S. NOS. 5/2, 5/3, 6/1 & 6/2 & 7, BLOCK NO : 7, VADA AGARA VILLAGE, AMINJAKARAI, DOOR NO : 110, NELSON MANICKAM ROAD, EGMORE - NUNGAMBAKKAM TALUK, CHENNAI.

SCHEDULE OF JOINERY		
TYPE	DESCRIPTION	SIZE
B04	MAIN DOOR	2'0" X 7'0"
B03	DOOR	2'0" X 7'0"
B02	DOOR	2'0" X 7'0"
W0	WINDOW	6'0" X 4'0"
W0	WINDOW	2'0" X 7'0"
V02	VENTILATOR	2'0" X 2'0"

REFERENCE	
PROPOSED	
ROAD	
BOUNDARY	

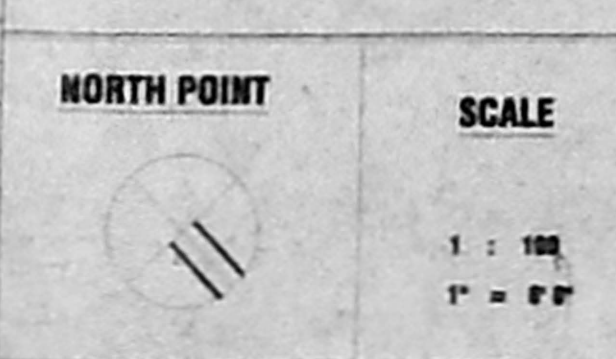

OWNER

LICENSED SURVEYOR

K. SELVAM, BE, AMIE, C. Eng (I), A.I.V.,
Consulting Civil Engineer, Chartered Engineer

Do. No. 11/12 Thiruvalluvar Road,
Chennai - 600 012, India.
Tel: 044-2612 8112, 2612 8113
(If used otherwise it is Not applicable)

