



OFFICE COPY


Planning Permit No. B/sp/166/171/2003  
**APPROVED**  
 SUBJECT TO THE CONDITIONS IN WEATHERING & THIS OFFICE LETTER.  
 No. B/3455/03 Date 14/03/03  
 FOR MEMBER SECRETARY  
 CHENNAI METROPOLITAN  
 DEVELOPMENT AUTHORITY  
 CHENNAI-600 008

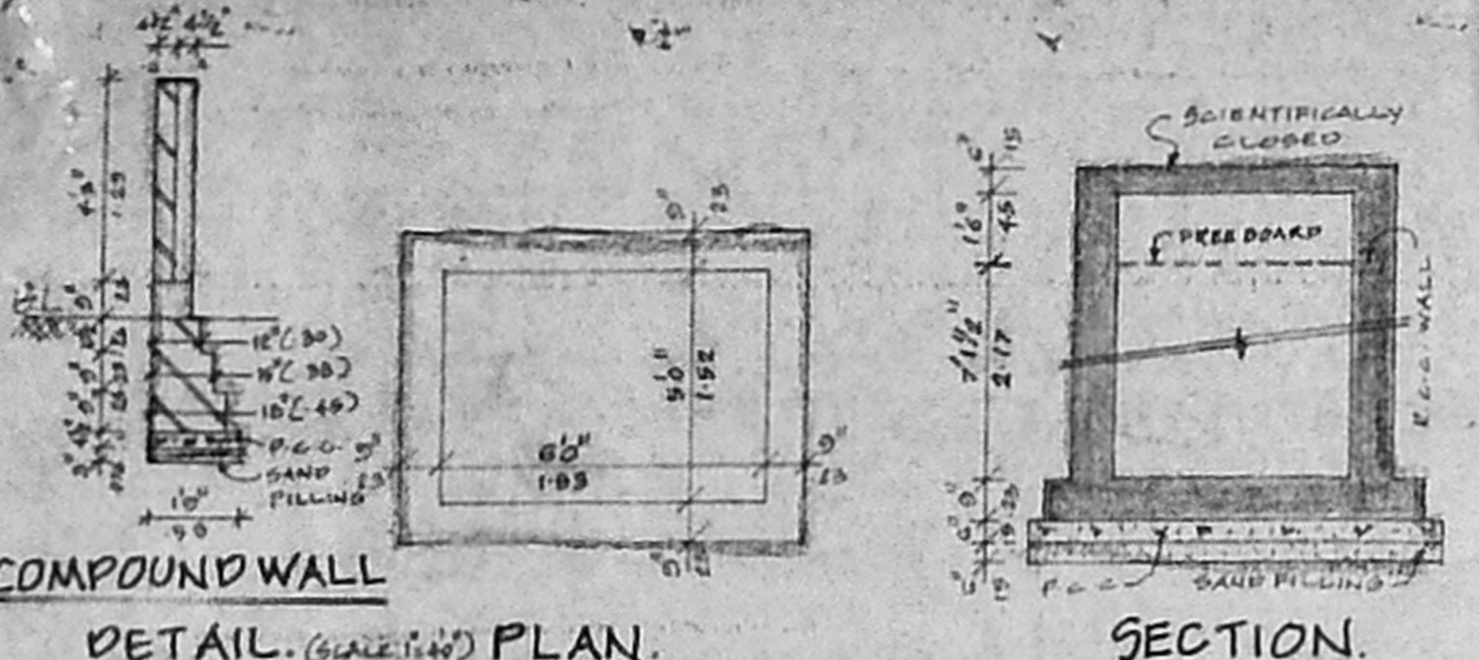


COMPOUND WALL  
 DETAIL. (SCALE 1:40) PLAN.  
 SECTION.

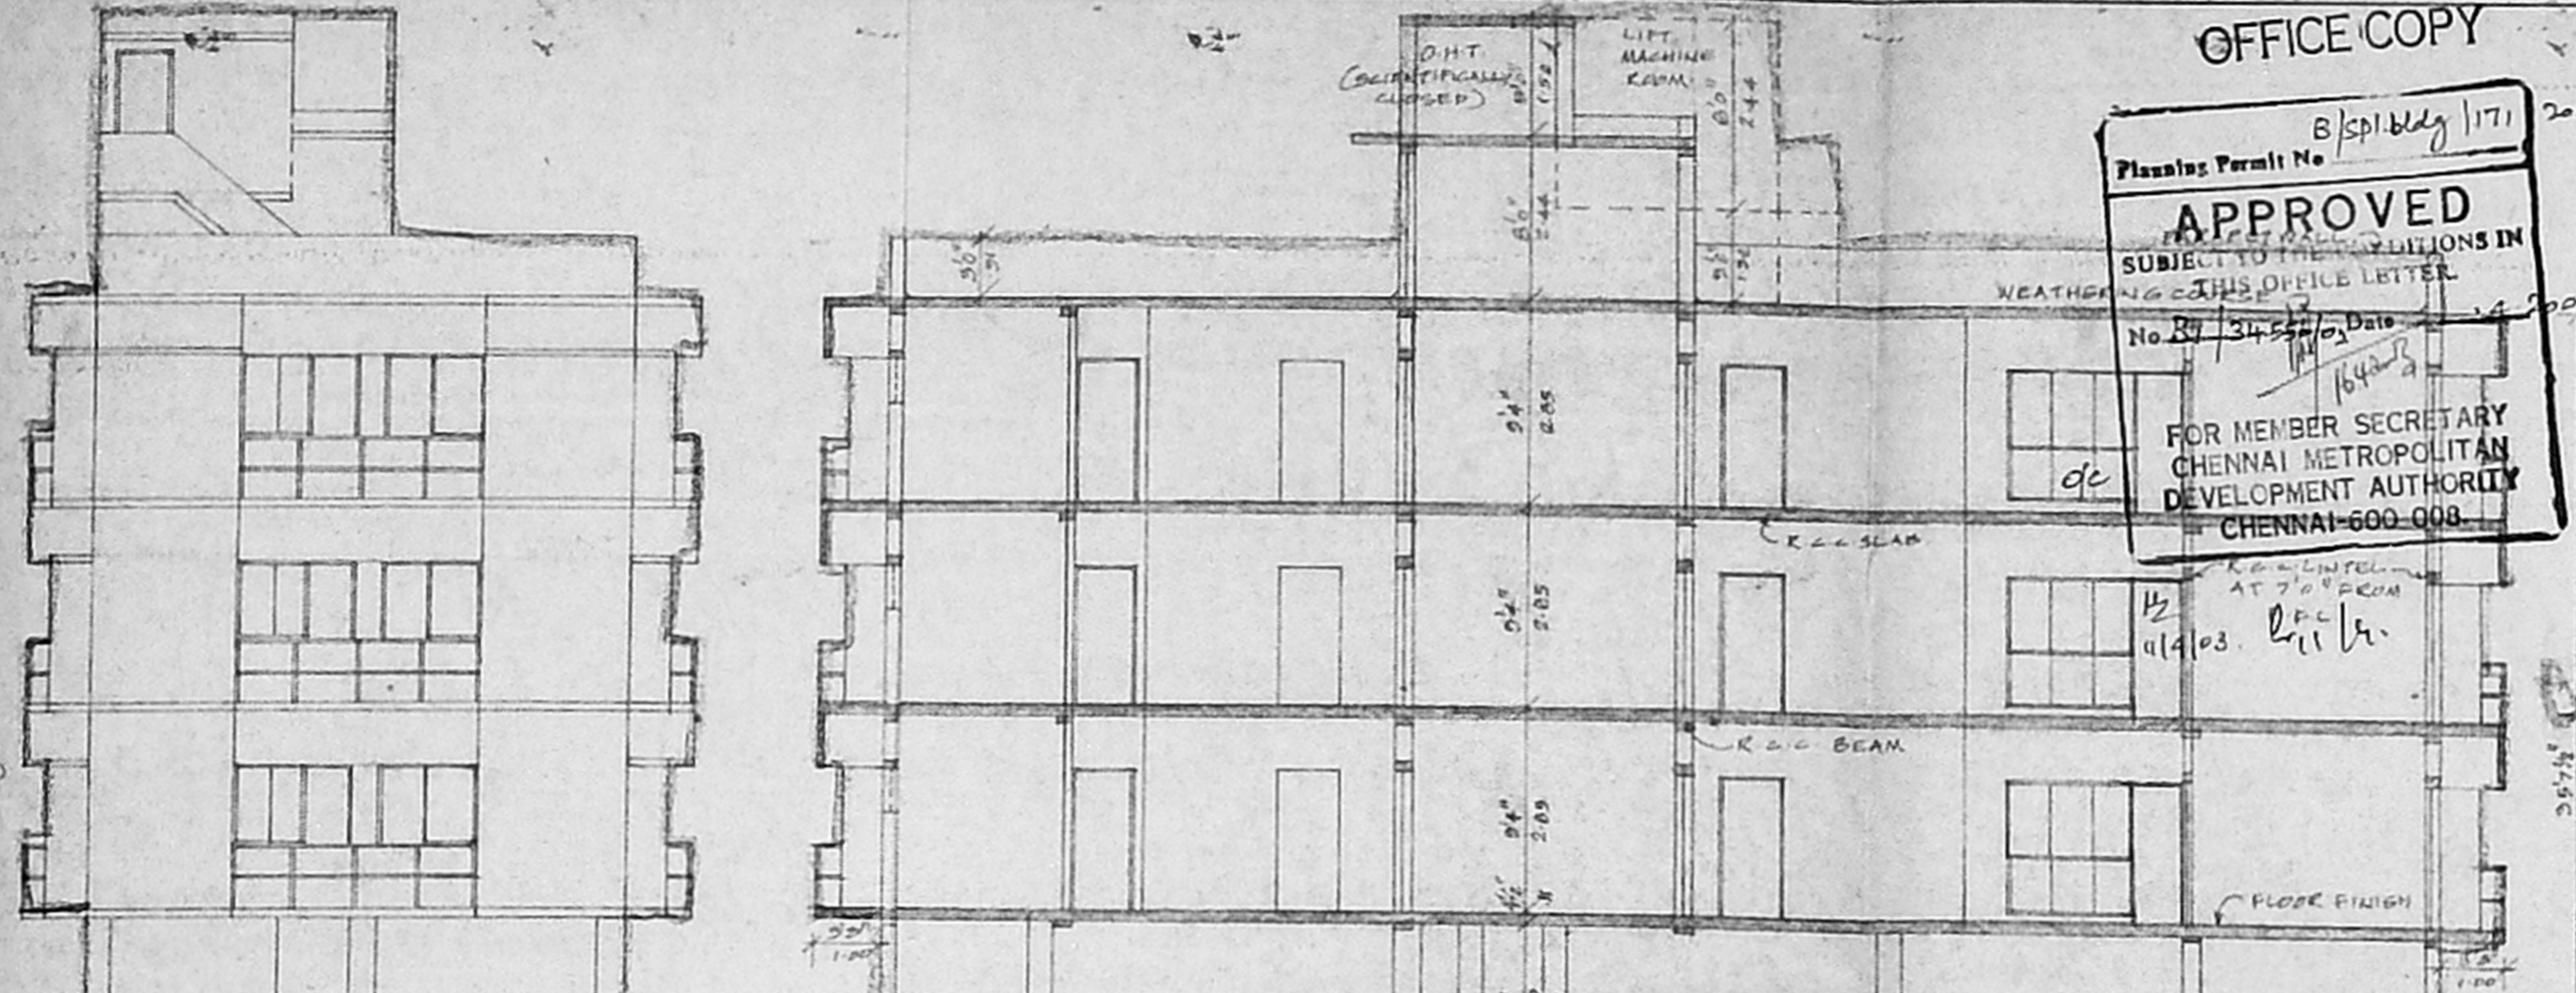


ELEVATION.  
 SECTION ON-AB

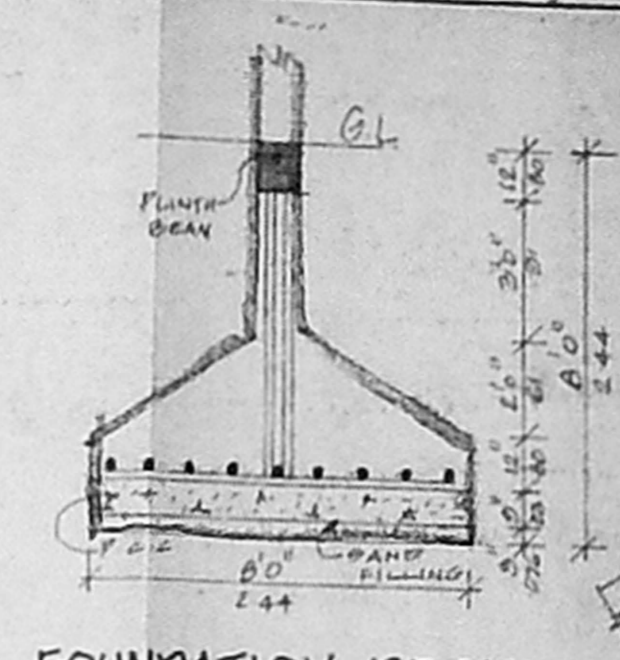


FOUNDATION DETAIL.  
 (SCALE 1:40)

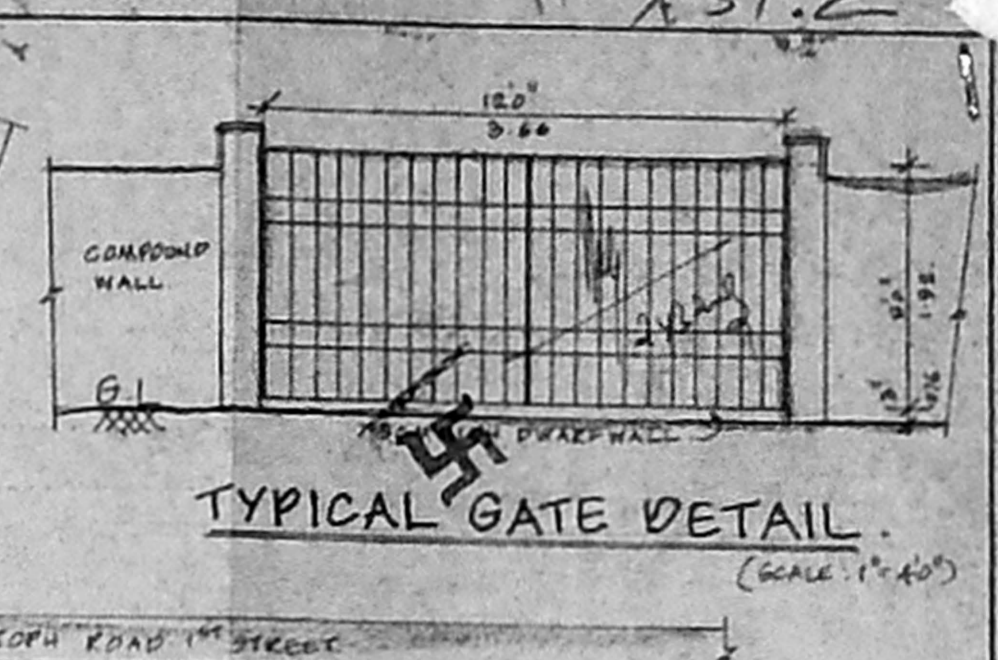


TYPICAL GATE DETAIL.  
 (SCALE 1:40)

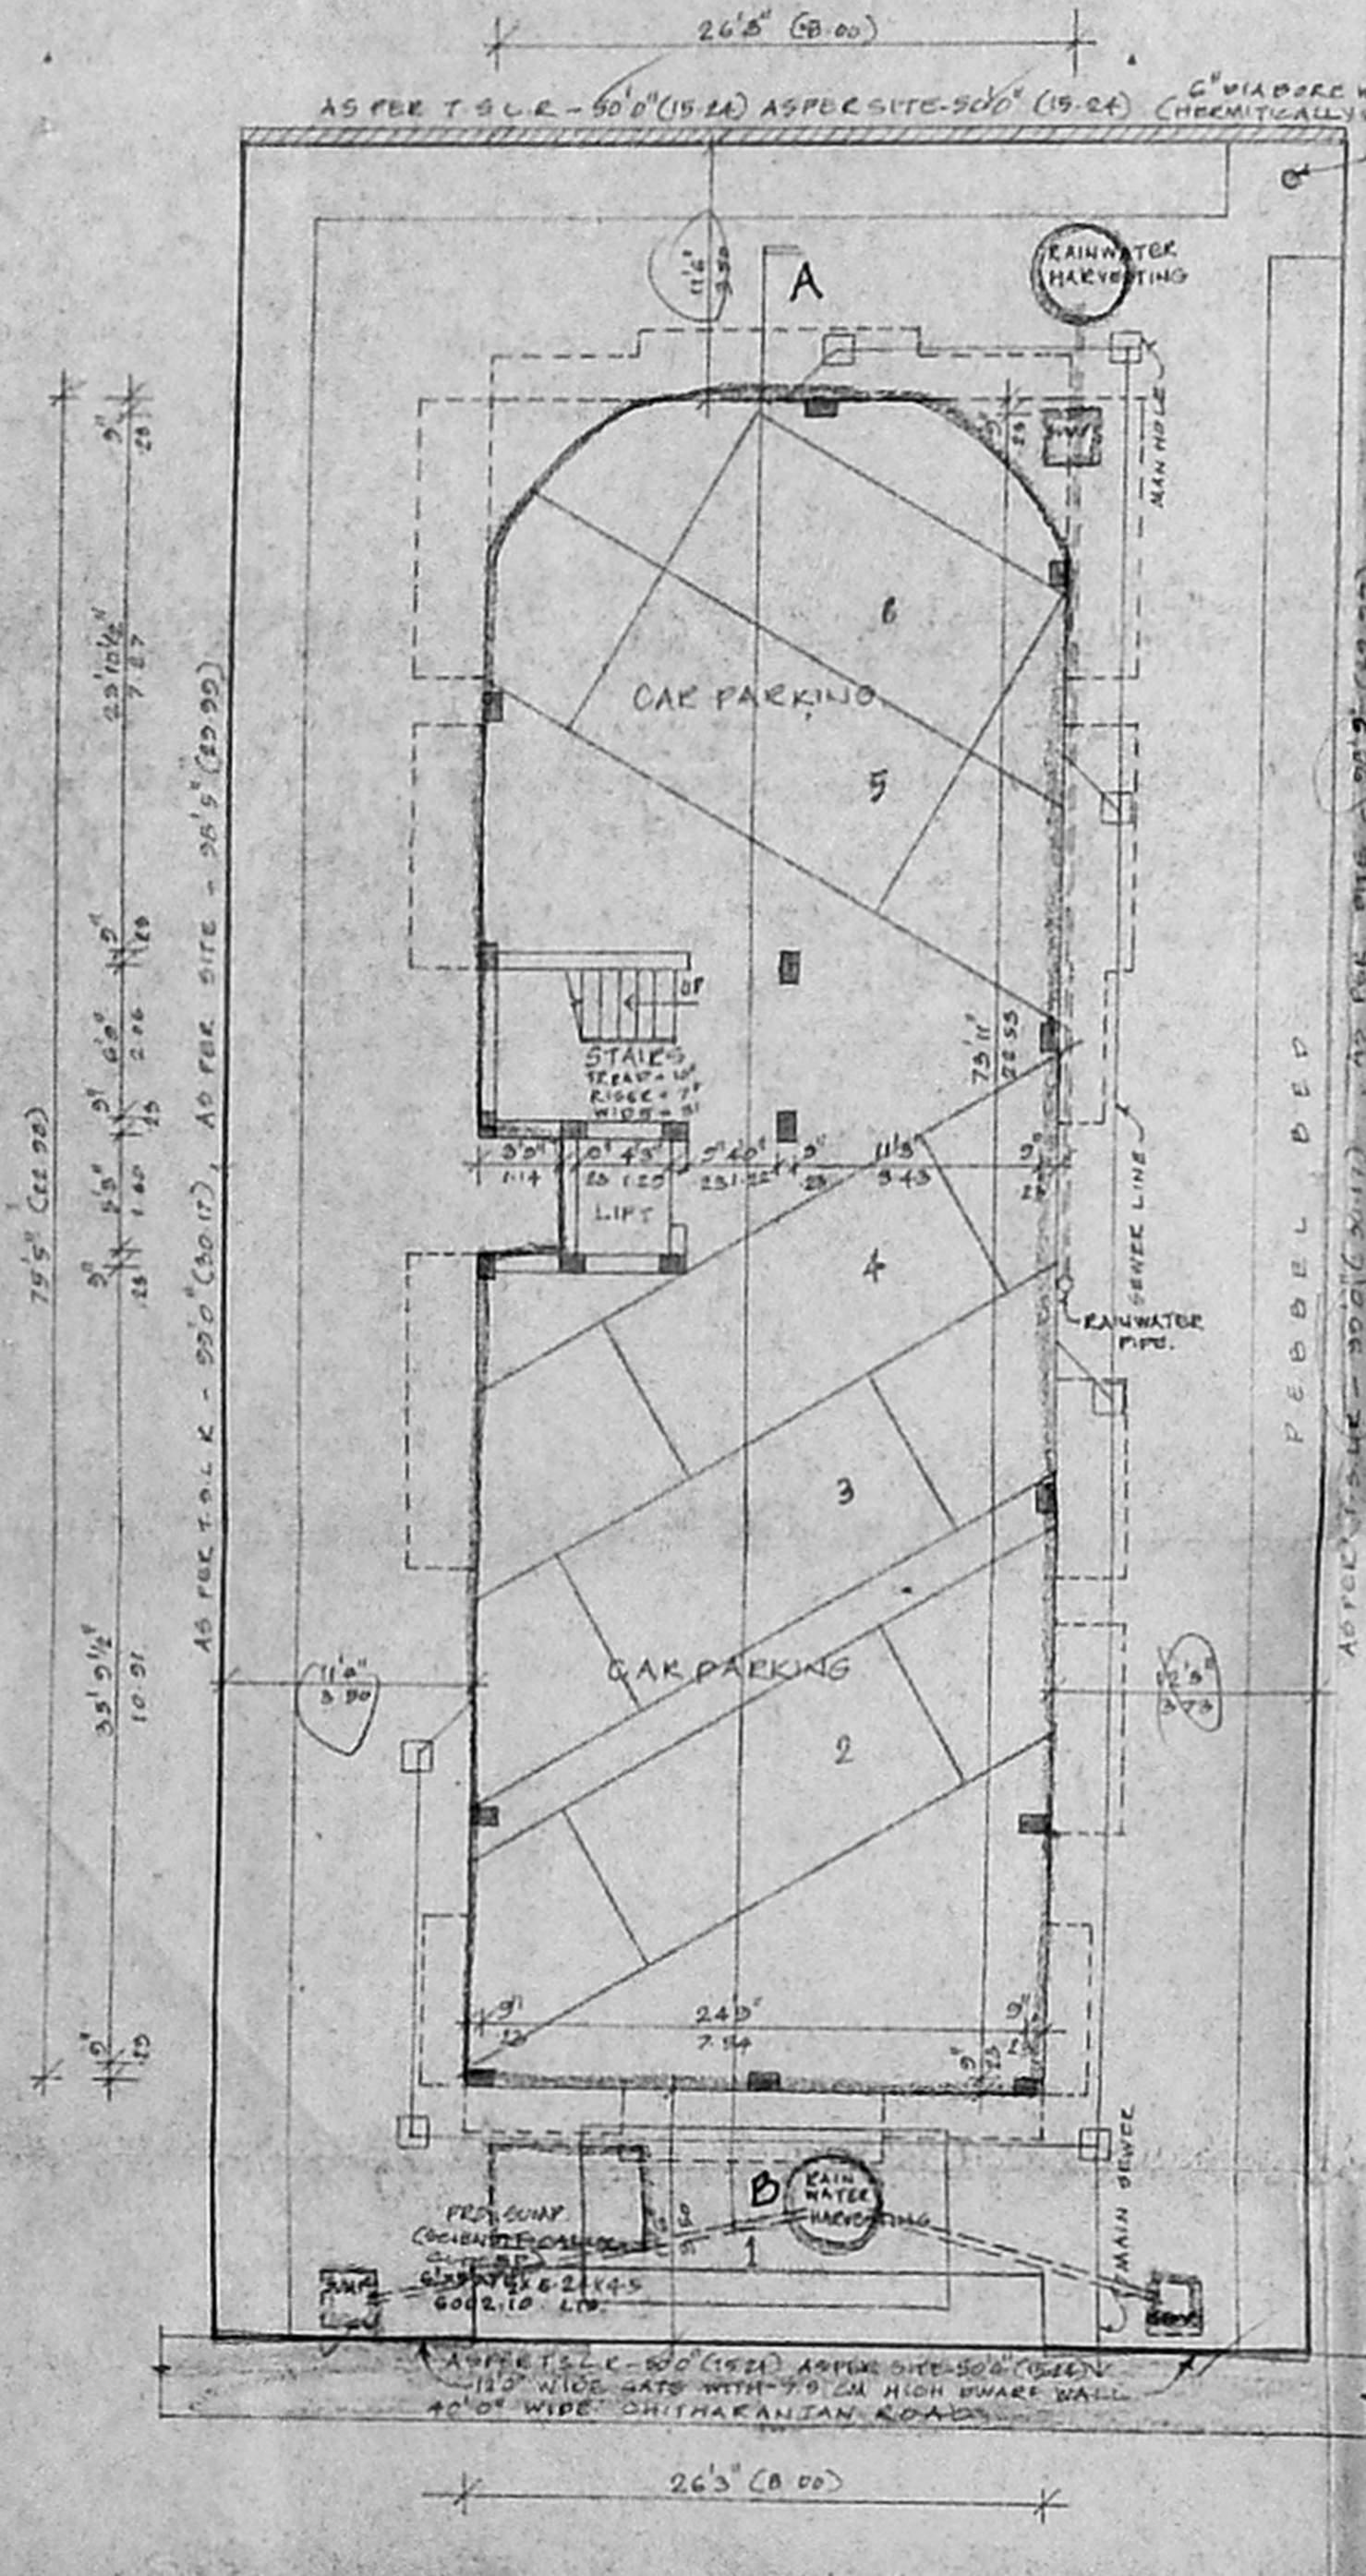


SITE CUM STILT FLOOR PLAN.

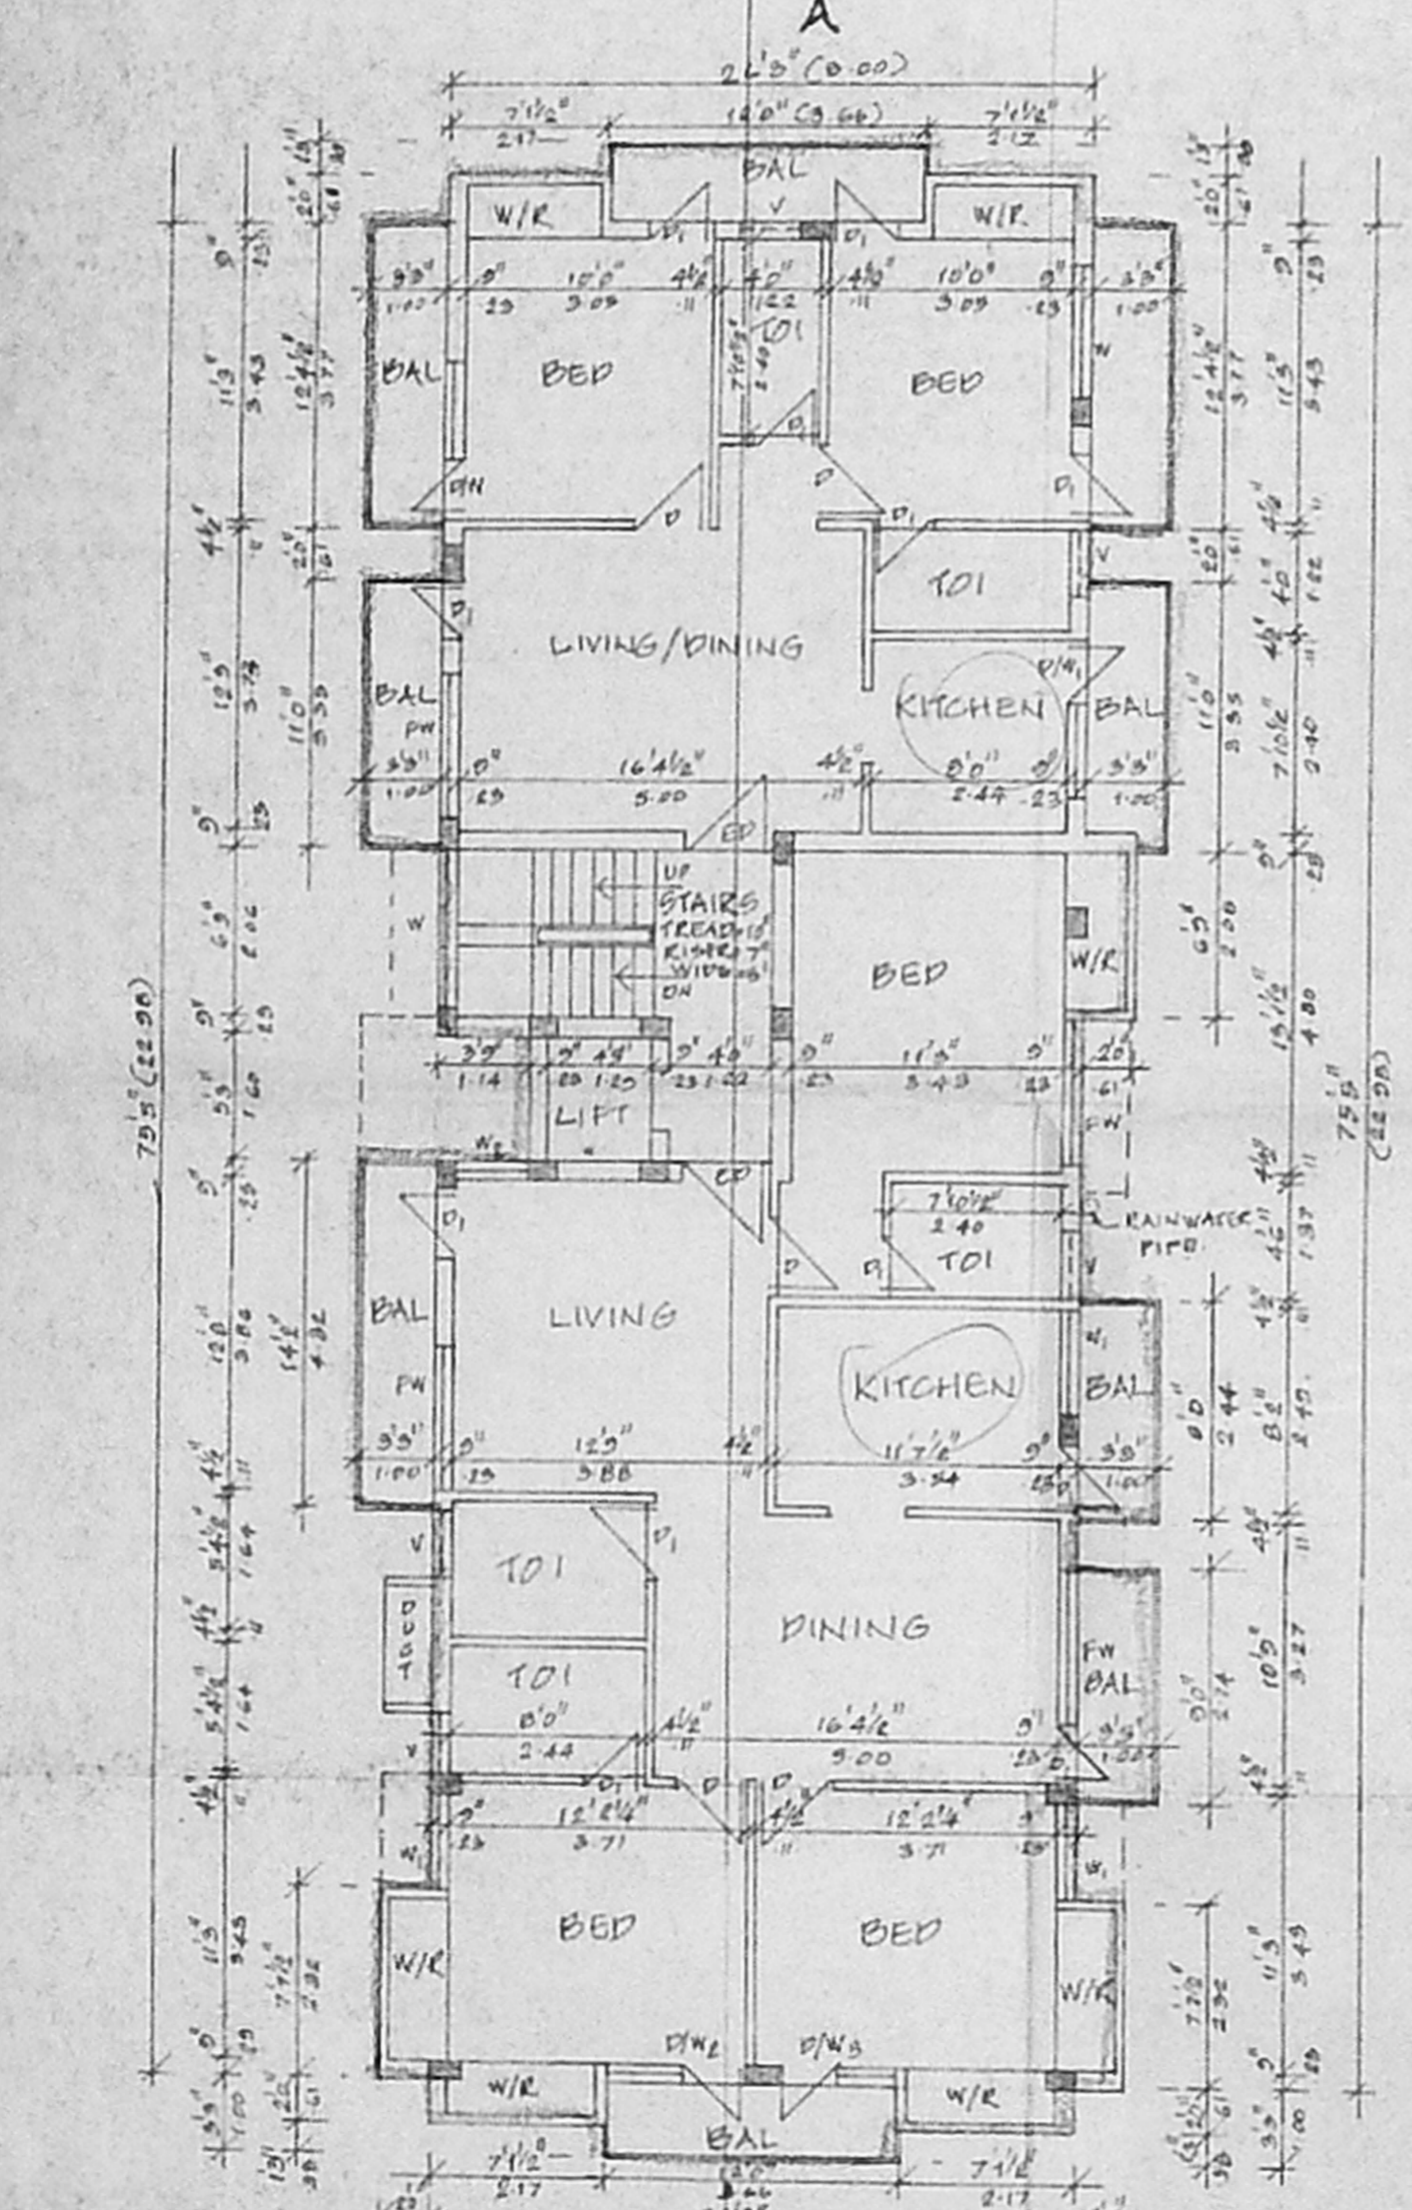

TYPICAL FLOOR PLAN (1<sup>ST</sup> & 2<sup>ND</sup>)

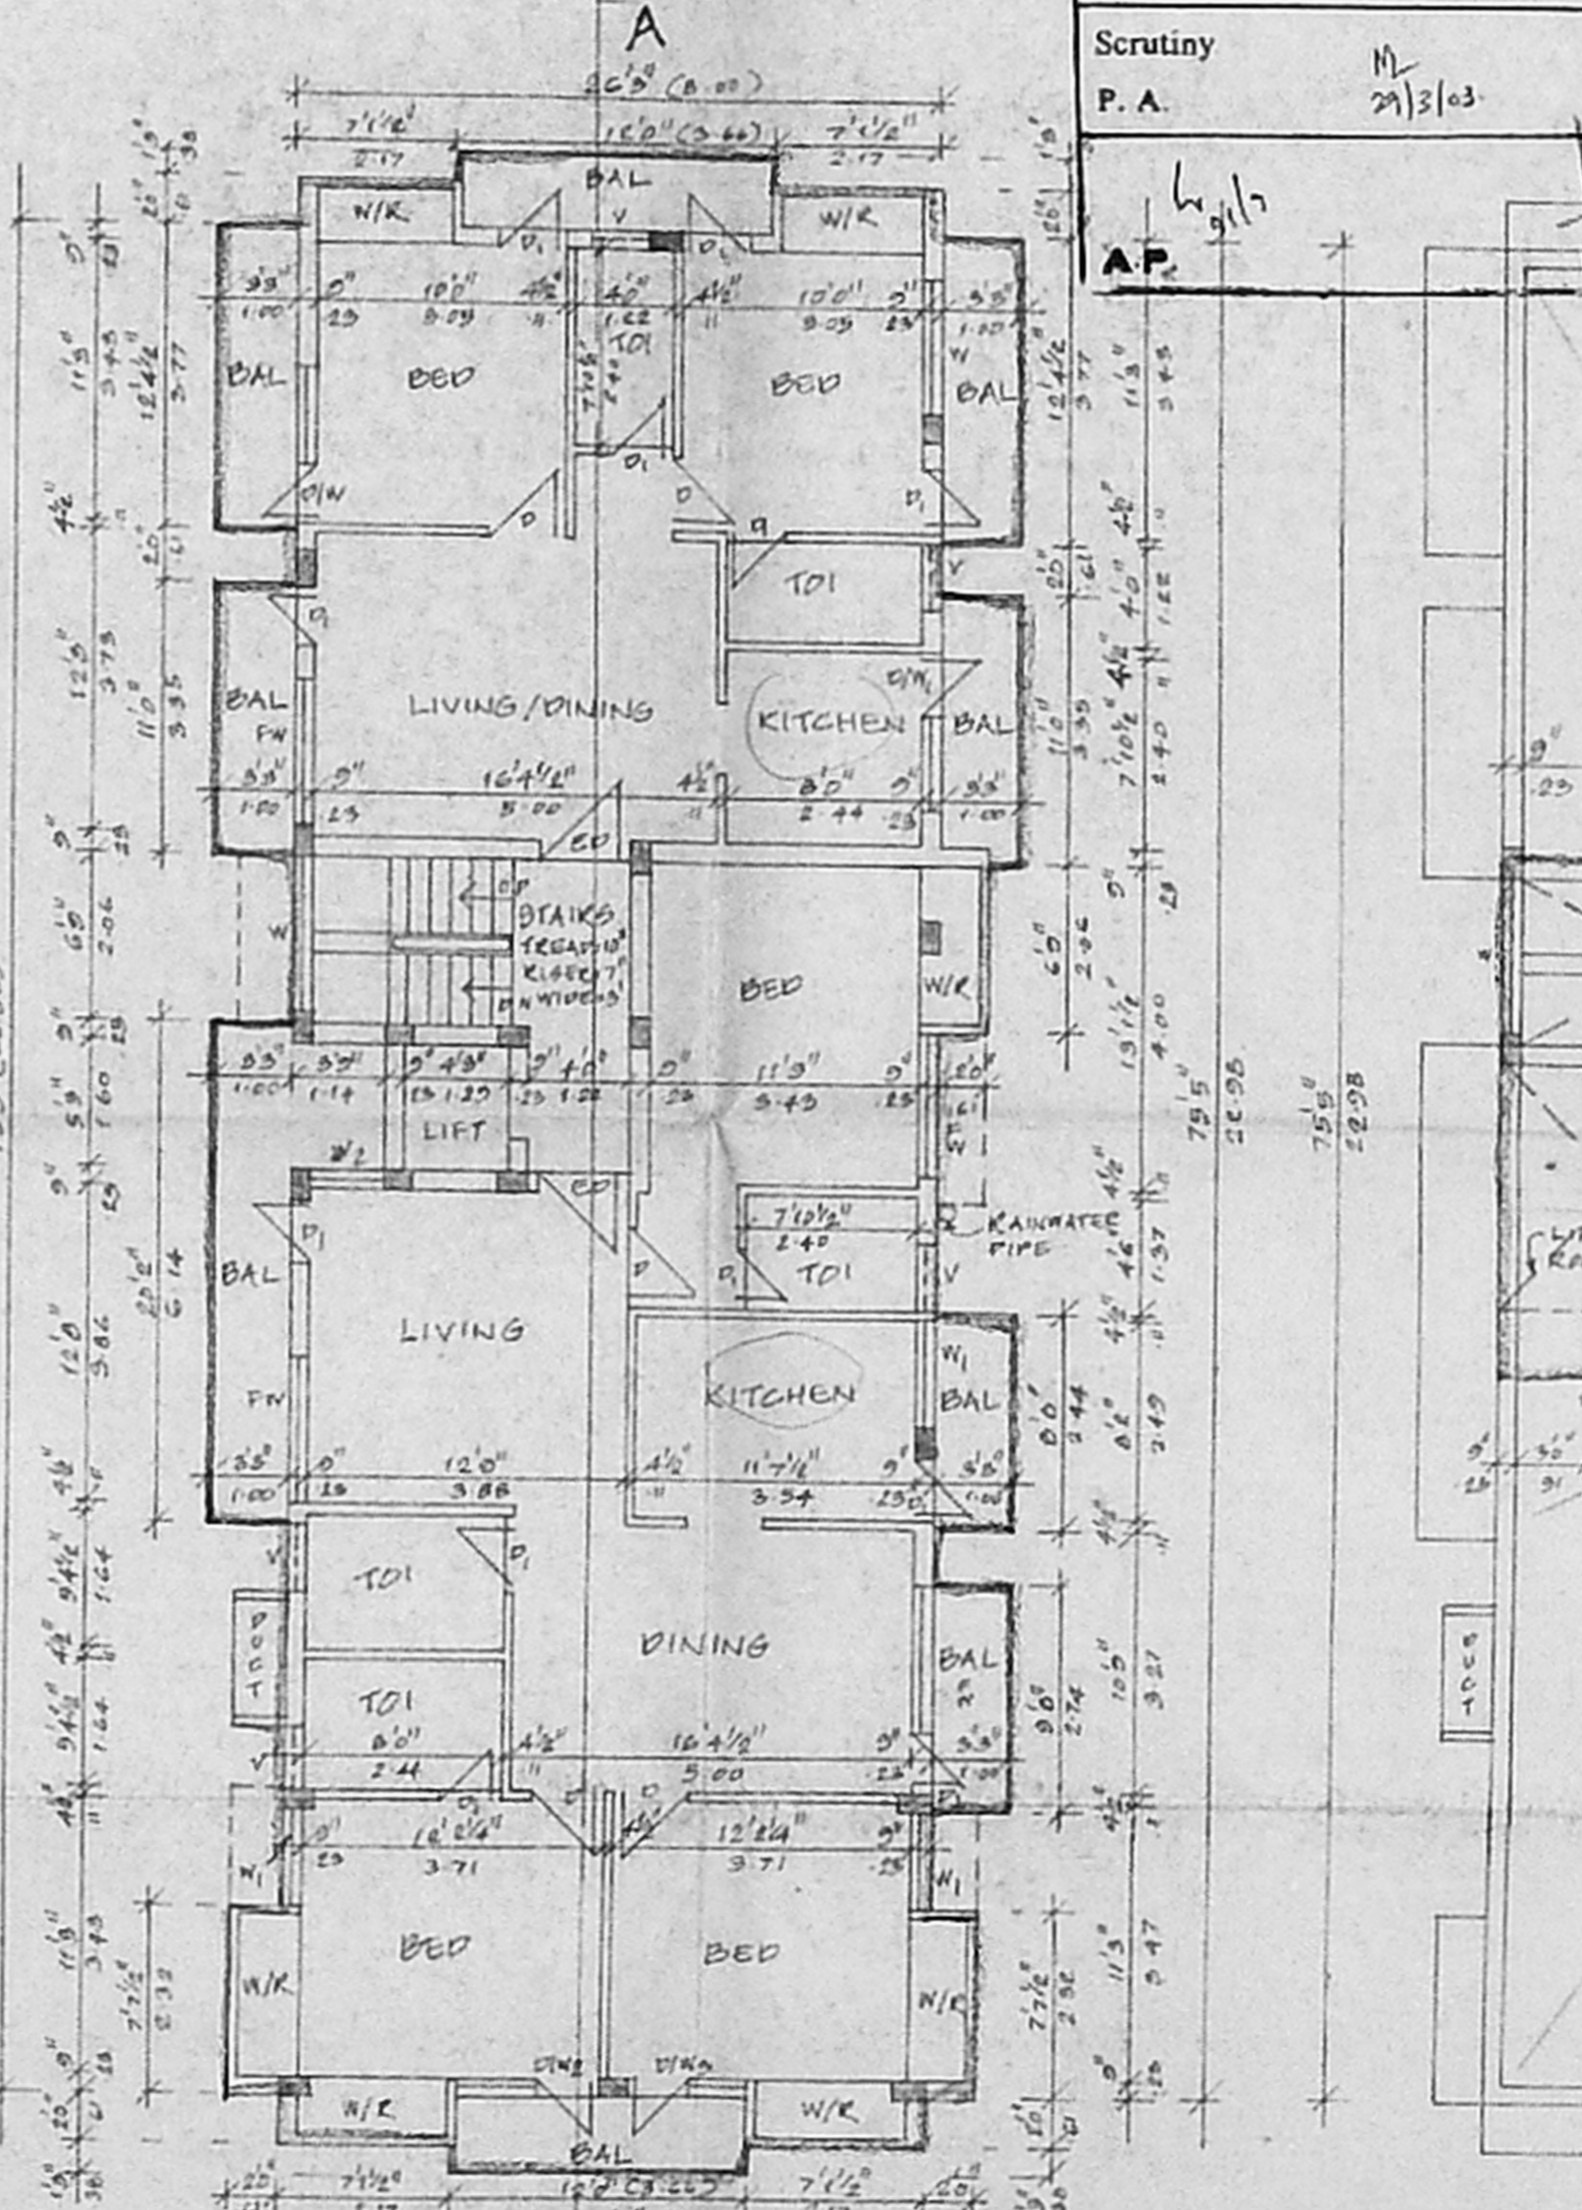

THIRD FLOOR PLAN.

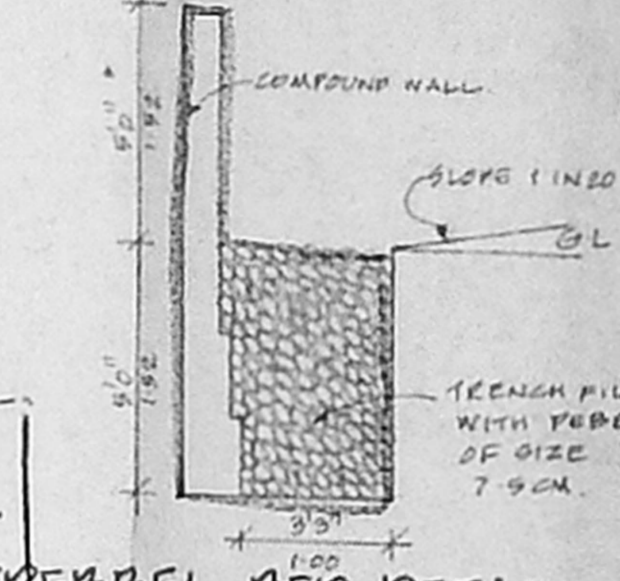

PEBBEL BED DETAIL.  
 (SCALE 1:40)



LOCATION PLAN.  
 (NOT TO SCALE)

CMDA (B) / NO. 1  
 G. No. B1/3455/03  
 Assl. M/29/3/03  
 Scrutiny P. A.

PLAN SHOWING THE PROPOSED RESIDENTIAL BUILDING AT OLD DOOR NO: 10, NEW DOOR NO: 27, PLOT NO: 1, CHITHARANJAN ROAD, TEYNAMPET, CHENNAI - 600 010 IN LAYOUT L.A. NO: 167/59, IN R.S. NO: 3682/1, BLOCK NO: 73, MYLAPPORE DIVISION, CORP. DIV. NO: 115, ZONE: B.

SCHEDULE OF JOINERIES			AREA STATEMENT	
NO.	DESCRIPTION	SIZE	sq. FT.	sq. M.
ED	ENTRANCE DOOR	36" x 70"		
D	DOOR	36" x 70"		
Q	DOOR	36" x 70"		
EW	DOOR COM WINDOW	36" x 70"		
EM	DOOR COM WINDOW	36" x 70"		
DMS	DOOR COM WINDOW	36" x 70"		
W	WINDOW	36" x 46"		
WE	WINDOW	36" x 46"		
FW	WINDOW	36" x 46"		
V	VENTILATOR	26" x 26"		
TOTAL			4784.46	444.47
CAR PARKING			7567.98	694.48
P.G.I PROVIDED			1.43	
PLOT COVERAGE			1807.94	167.96
			43.41%	

COLOUR INDEX.		N ↑	SCALE. 1"=8'0" OR 1:100
PROPOSED	ROAD		
	BOUNDARY		

K. SELVAN, BE AMERICAN INSTITUTE OF ARCHITECTS  
 CONSULTING CIVIL ENGINEER  
 11/17, T. T. ROAD, CHENNAI - 600 010  
 TEL: 24145, 24146, 24147, 24148, 24149, 24150  
 FAX: 24151, 24152, 24153, 24154, 24155  
 (Green Channel File Not Applicable)  
 LICENSED SURVEYOR