


FRONT ELEVATION

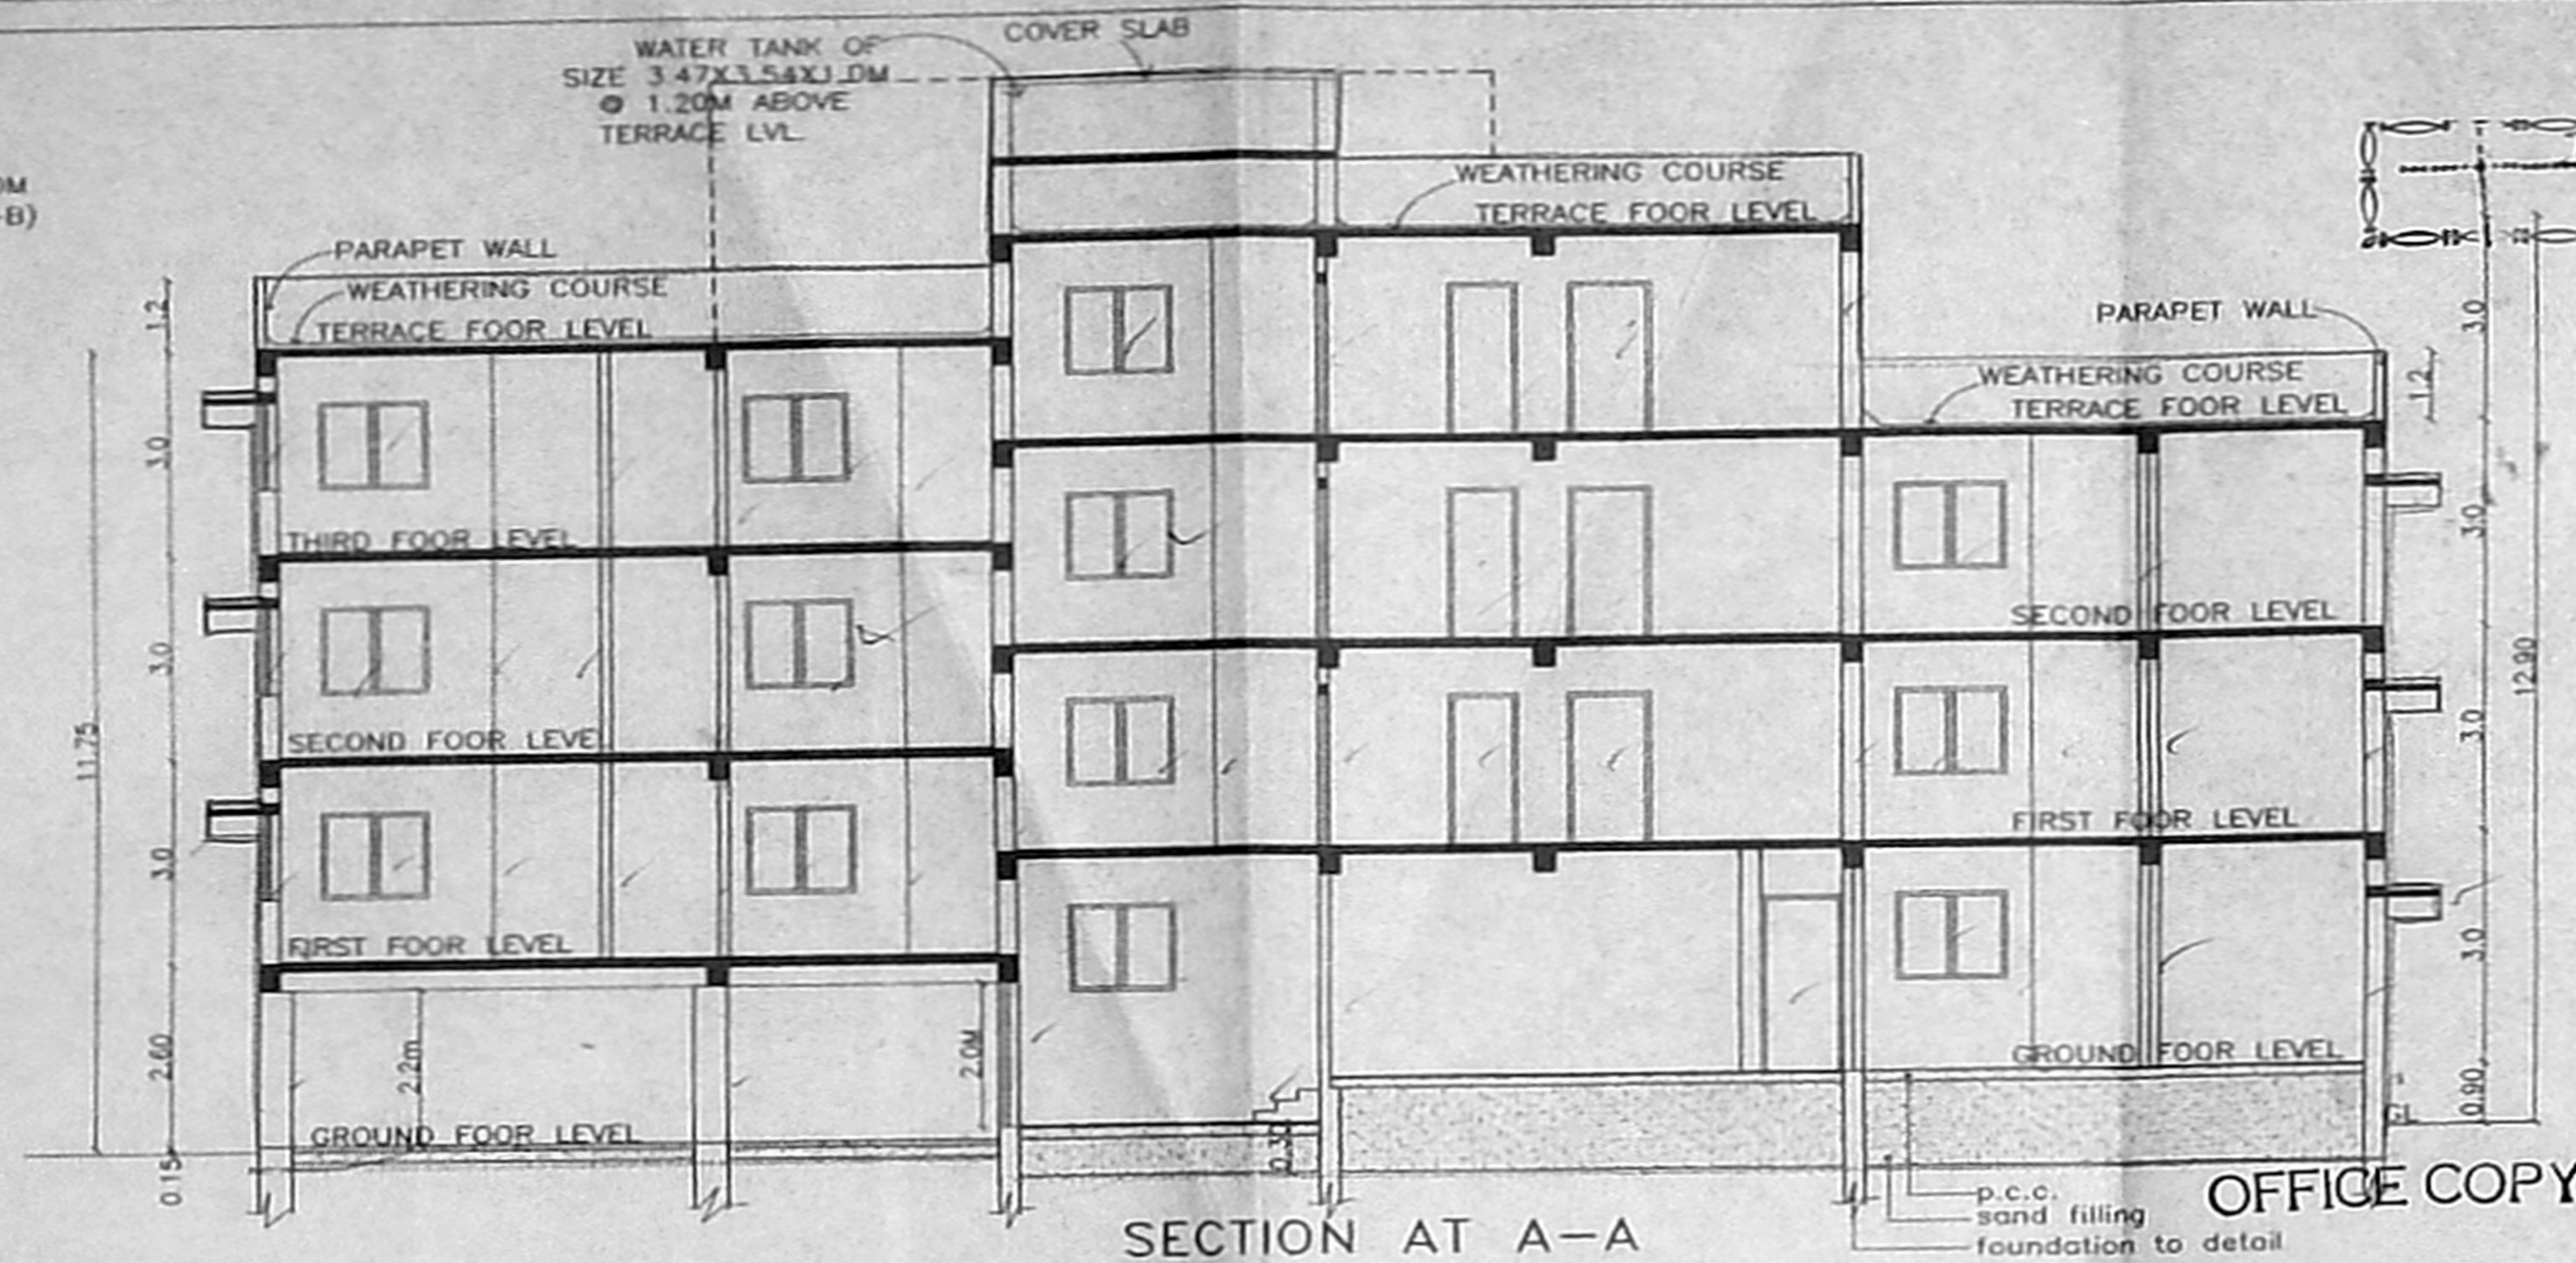

SECTION AT A-A

OFFICE COPY


SCHEDULE OF JOINERY:

TYPE	DESCRIPTION	SIZE
DO	MAIN DOOR	1.00 X 2.10
DO	DOOR	0.90 X 2.10
DO	DOOR	0.75 X 2.10
DO	DOOR	0.90 X 2.00
W	WINDOW	1.20 X 1.35
DO	DOOR	1.20 X 1.20
DO	DOOR	0.90 X 1.35
V	VENTILATOR	0.60 X 0.90




PROPOSED RESIDENTIAL APARTMENTS AT Old.No.14, New.No.53, NAIDU STREET, KOTTUR, CHENNAI-85. T.S.No.-36/1 & 36/2 BLOCK NO. - 17 ADYAR VILLAGE, VILLAGE NO.-120.


Planning Permit No B/11/10/12/1/18/2002
APPROVED
 SUBJECT TO THE CONDITIONS IN THIS OFFICE LETTER.
 No. 34823 Date 01-10-2002
 FOR MEMBER SECRETARY CHENNAI METROPOLITAN DEVELOPMENT AUTHORITY CHENNAI-600 008.

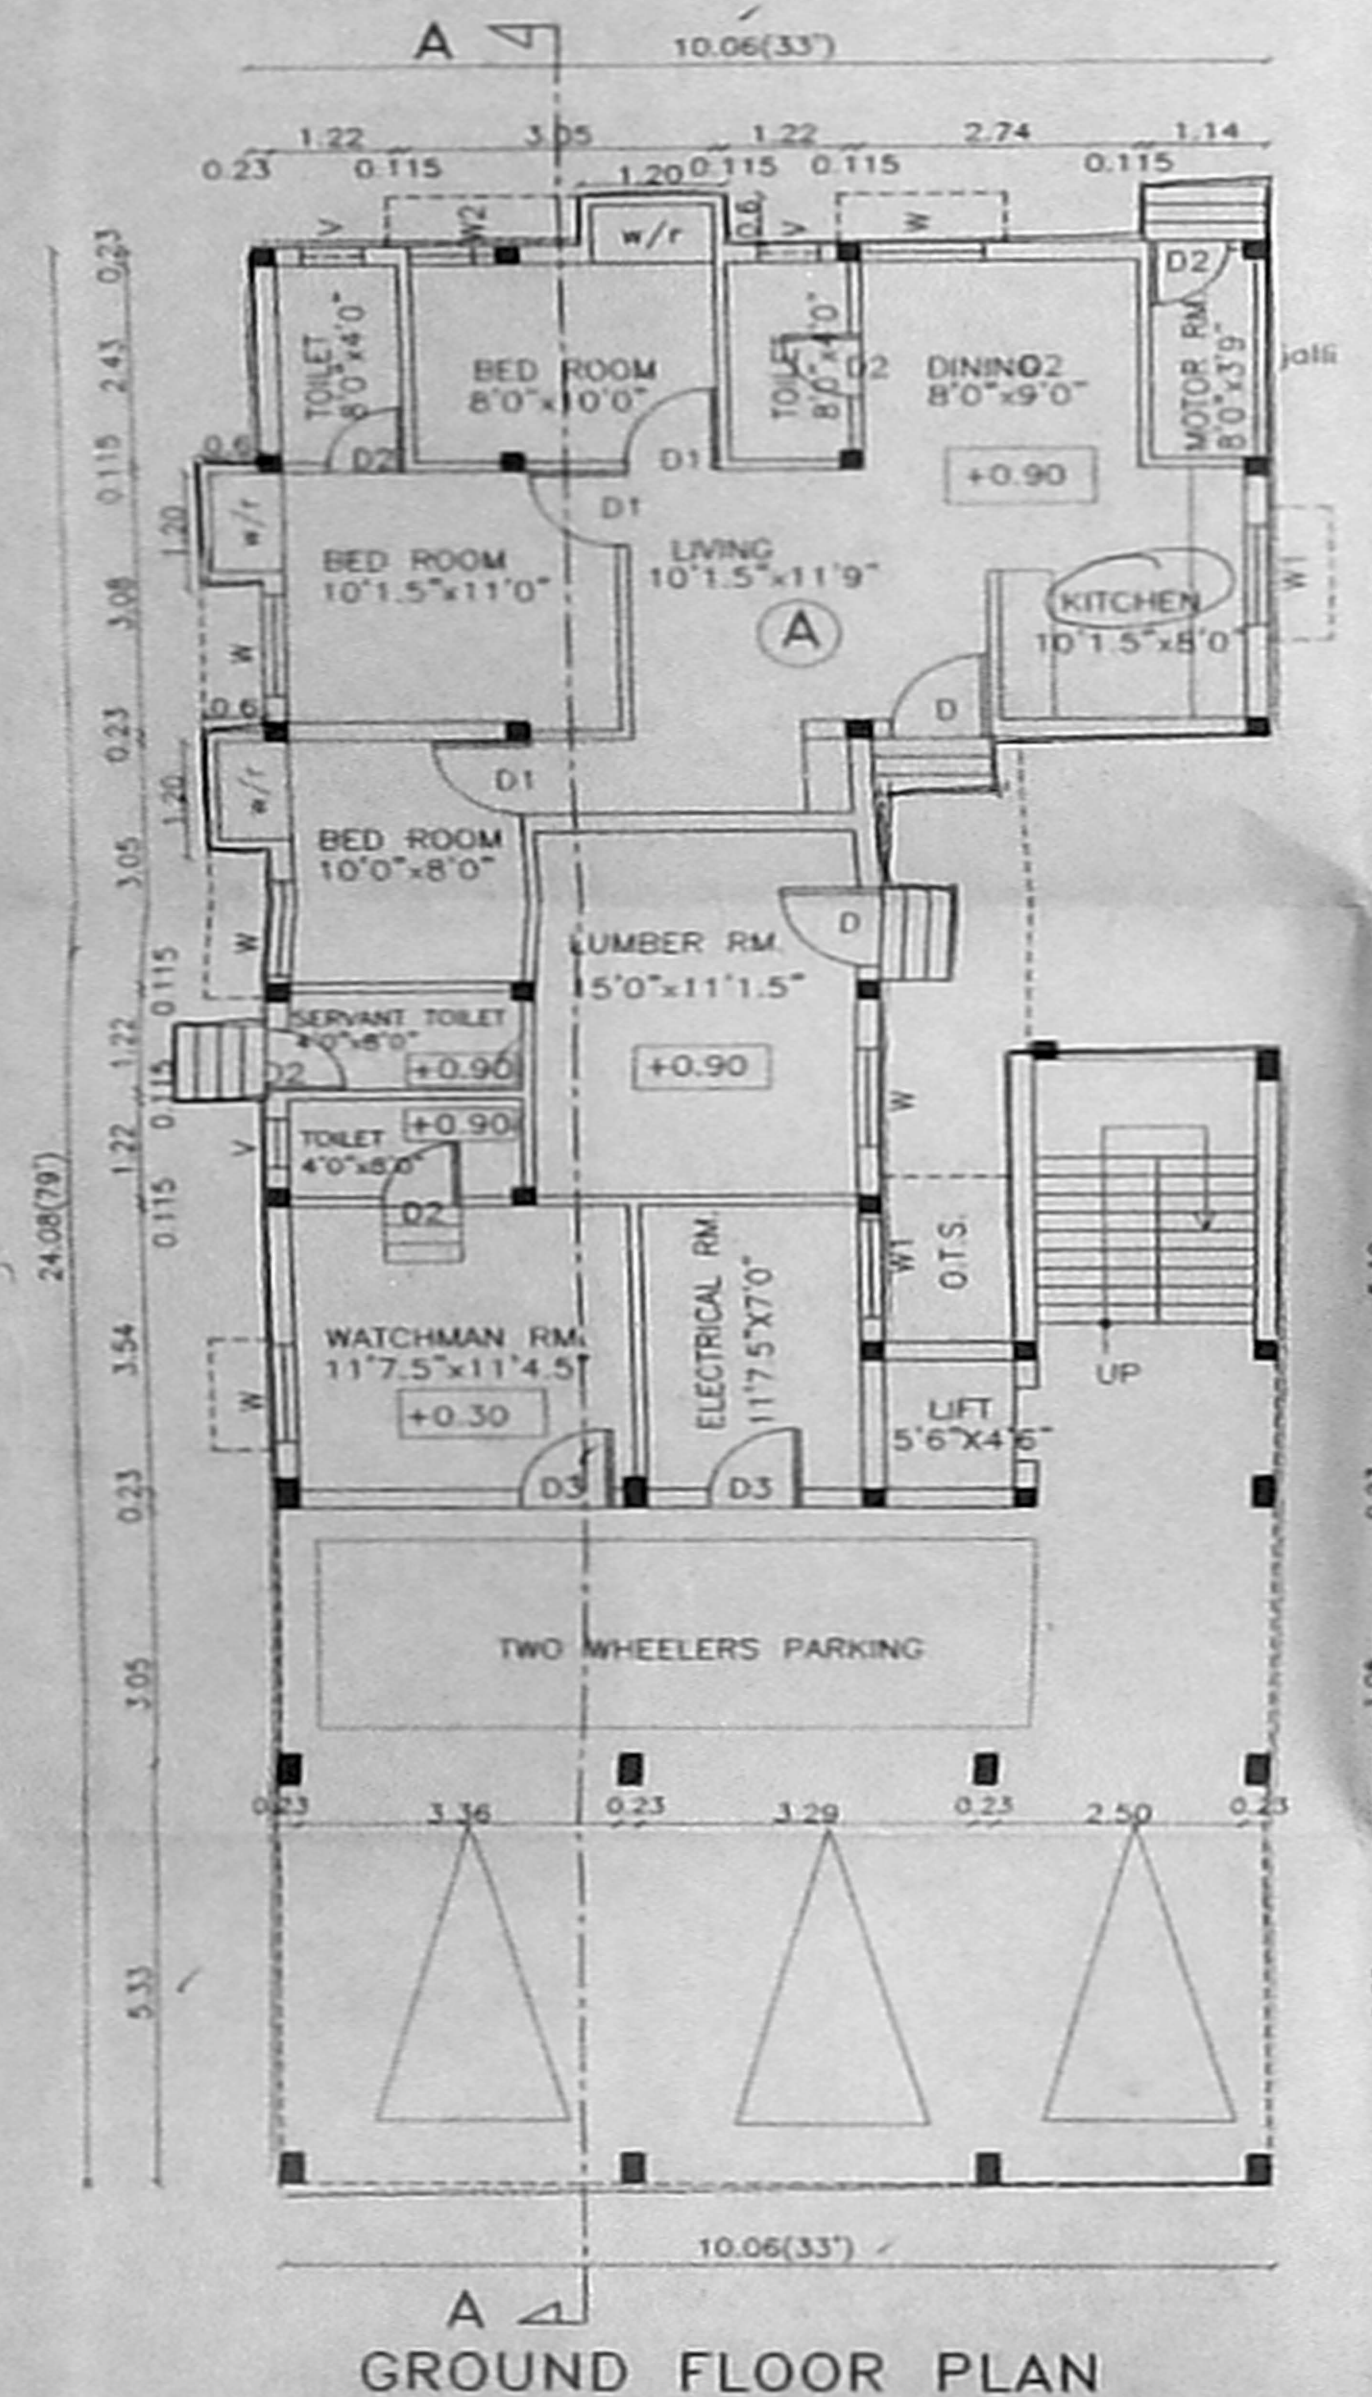

GROUND FLOOR PLAN

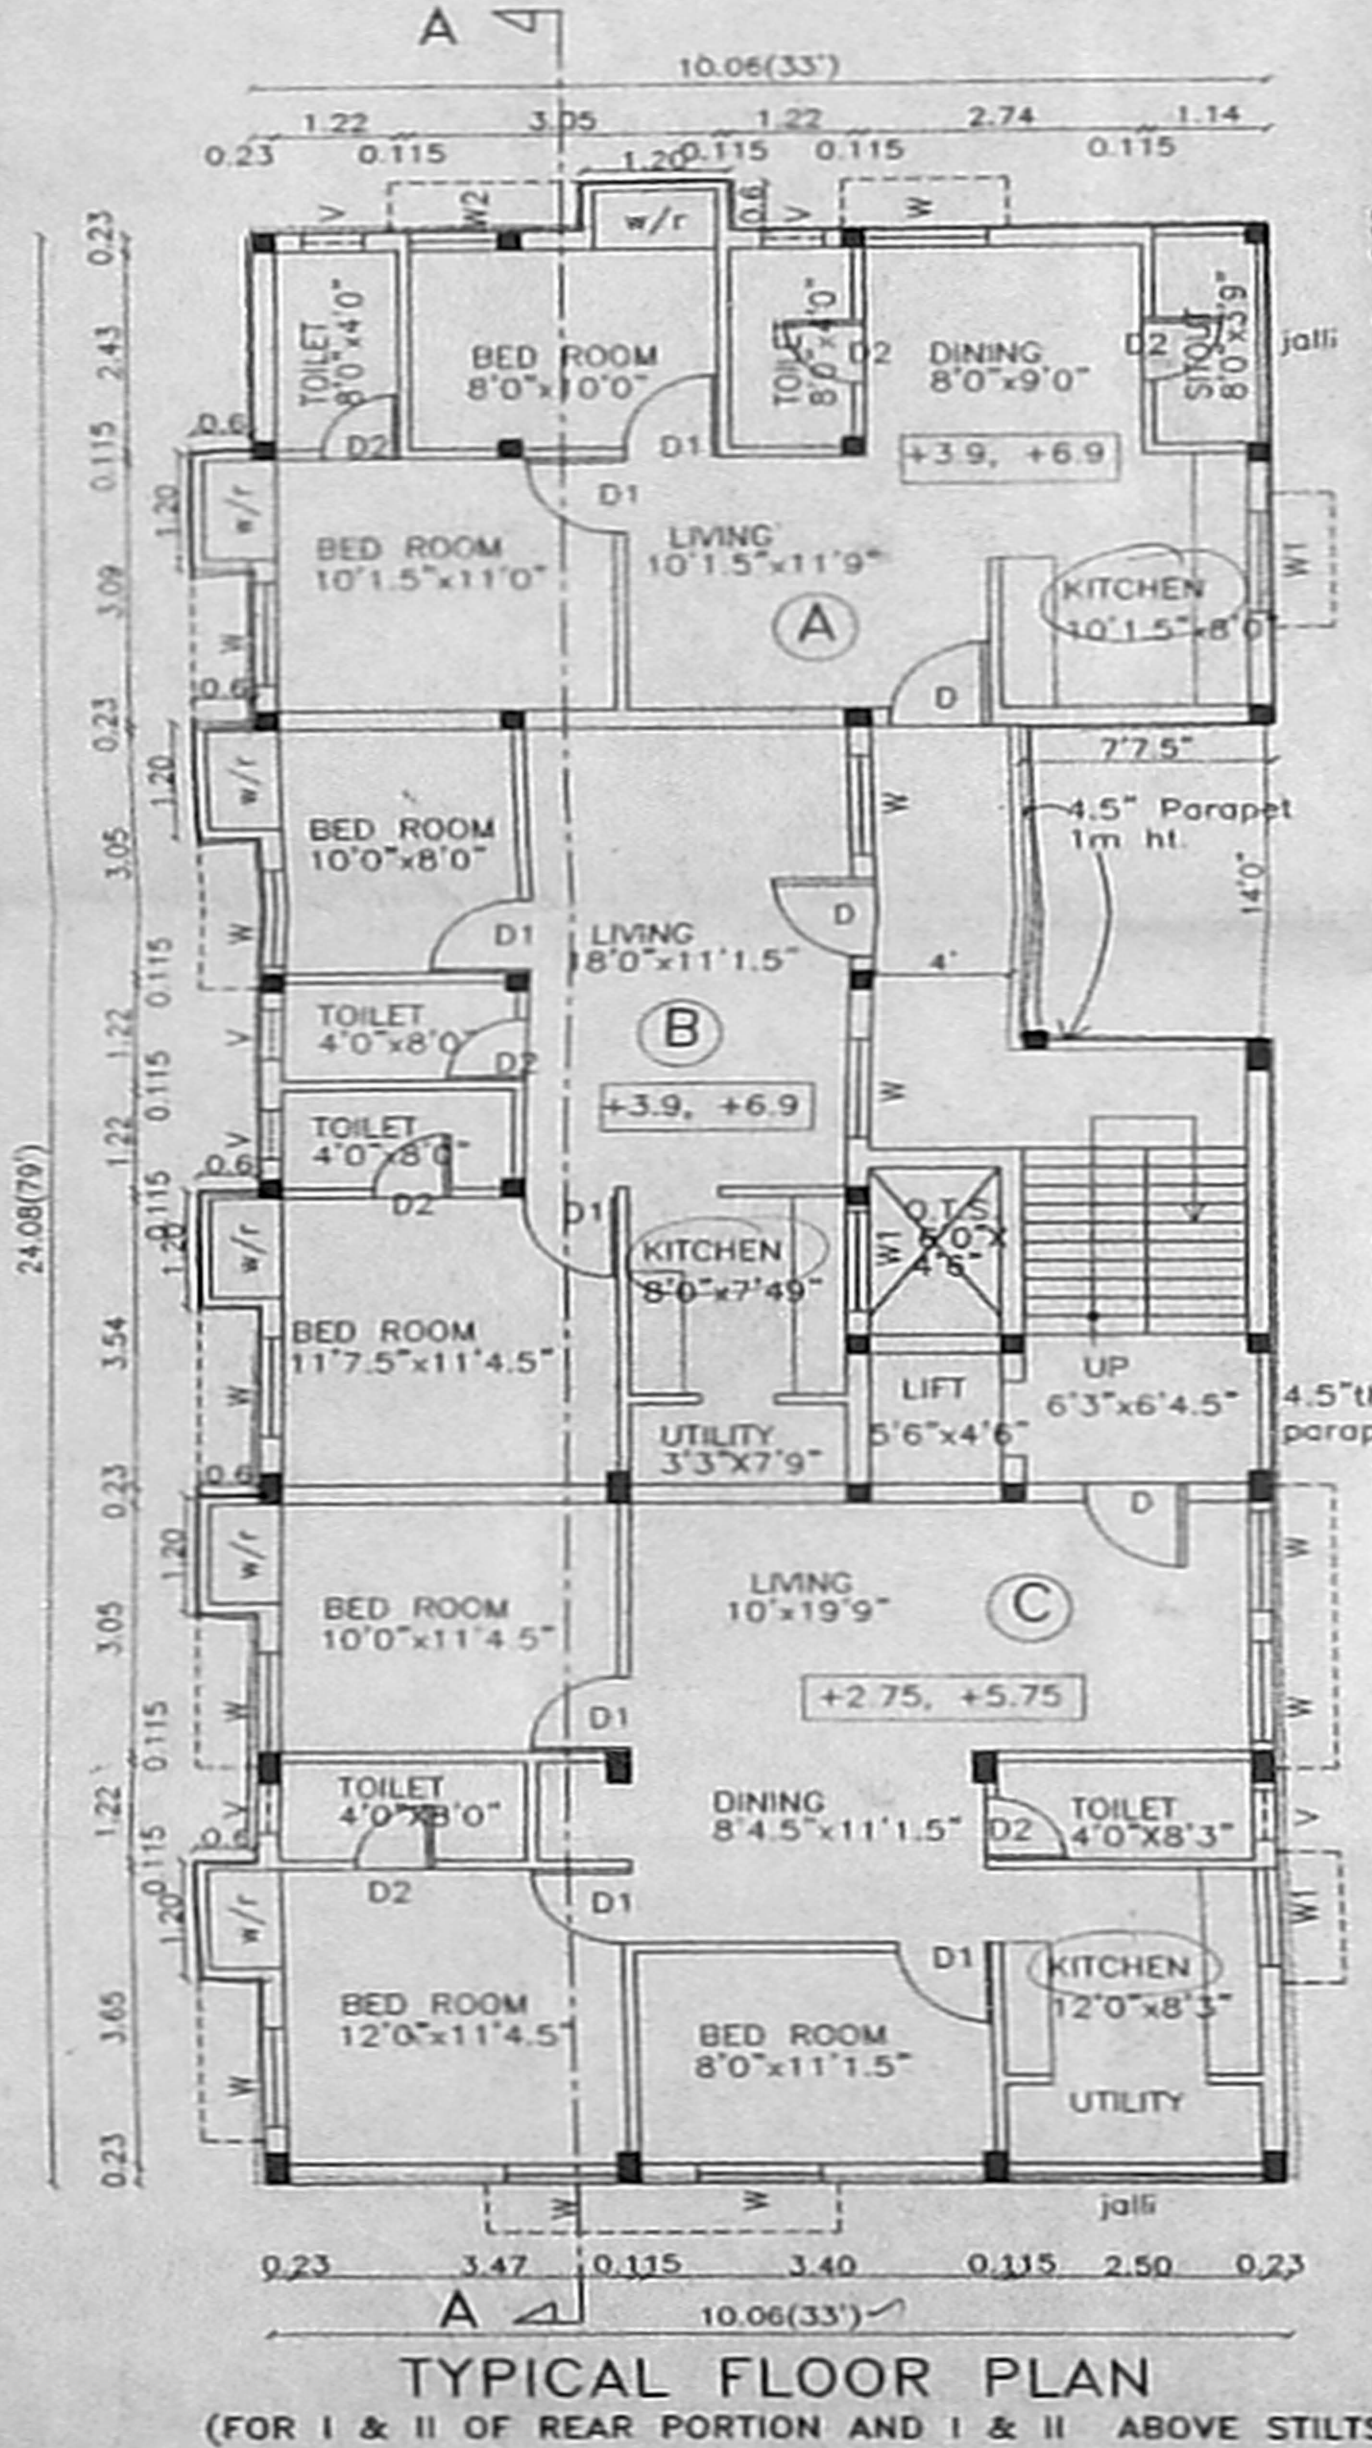

TYPICAL FLOOR PLAN (FOR I & II OF REAR PORTION AND I & II ABOVE STILTS)

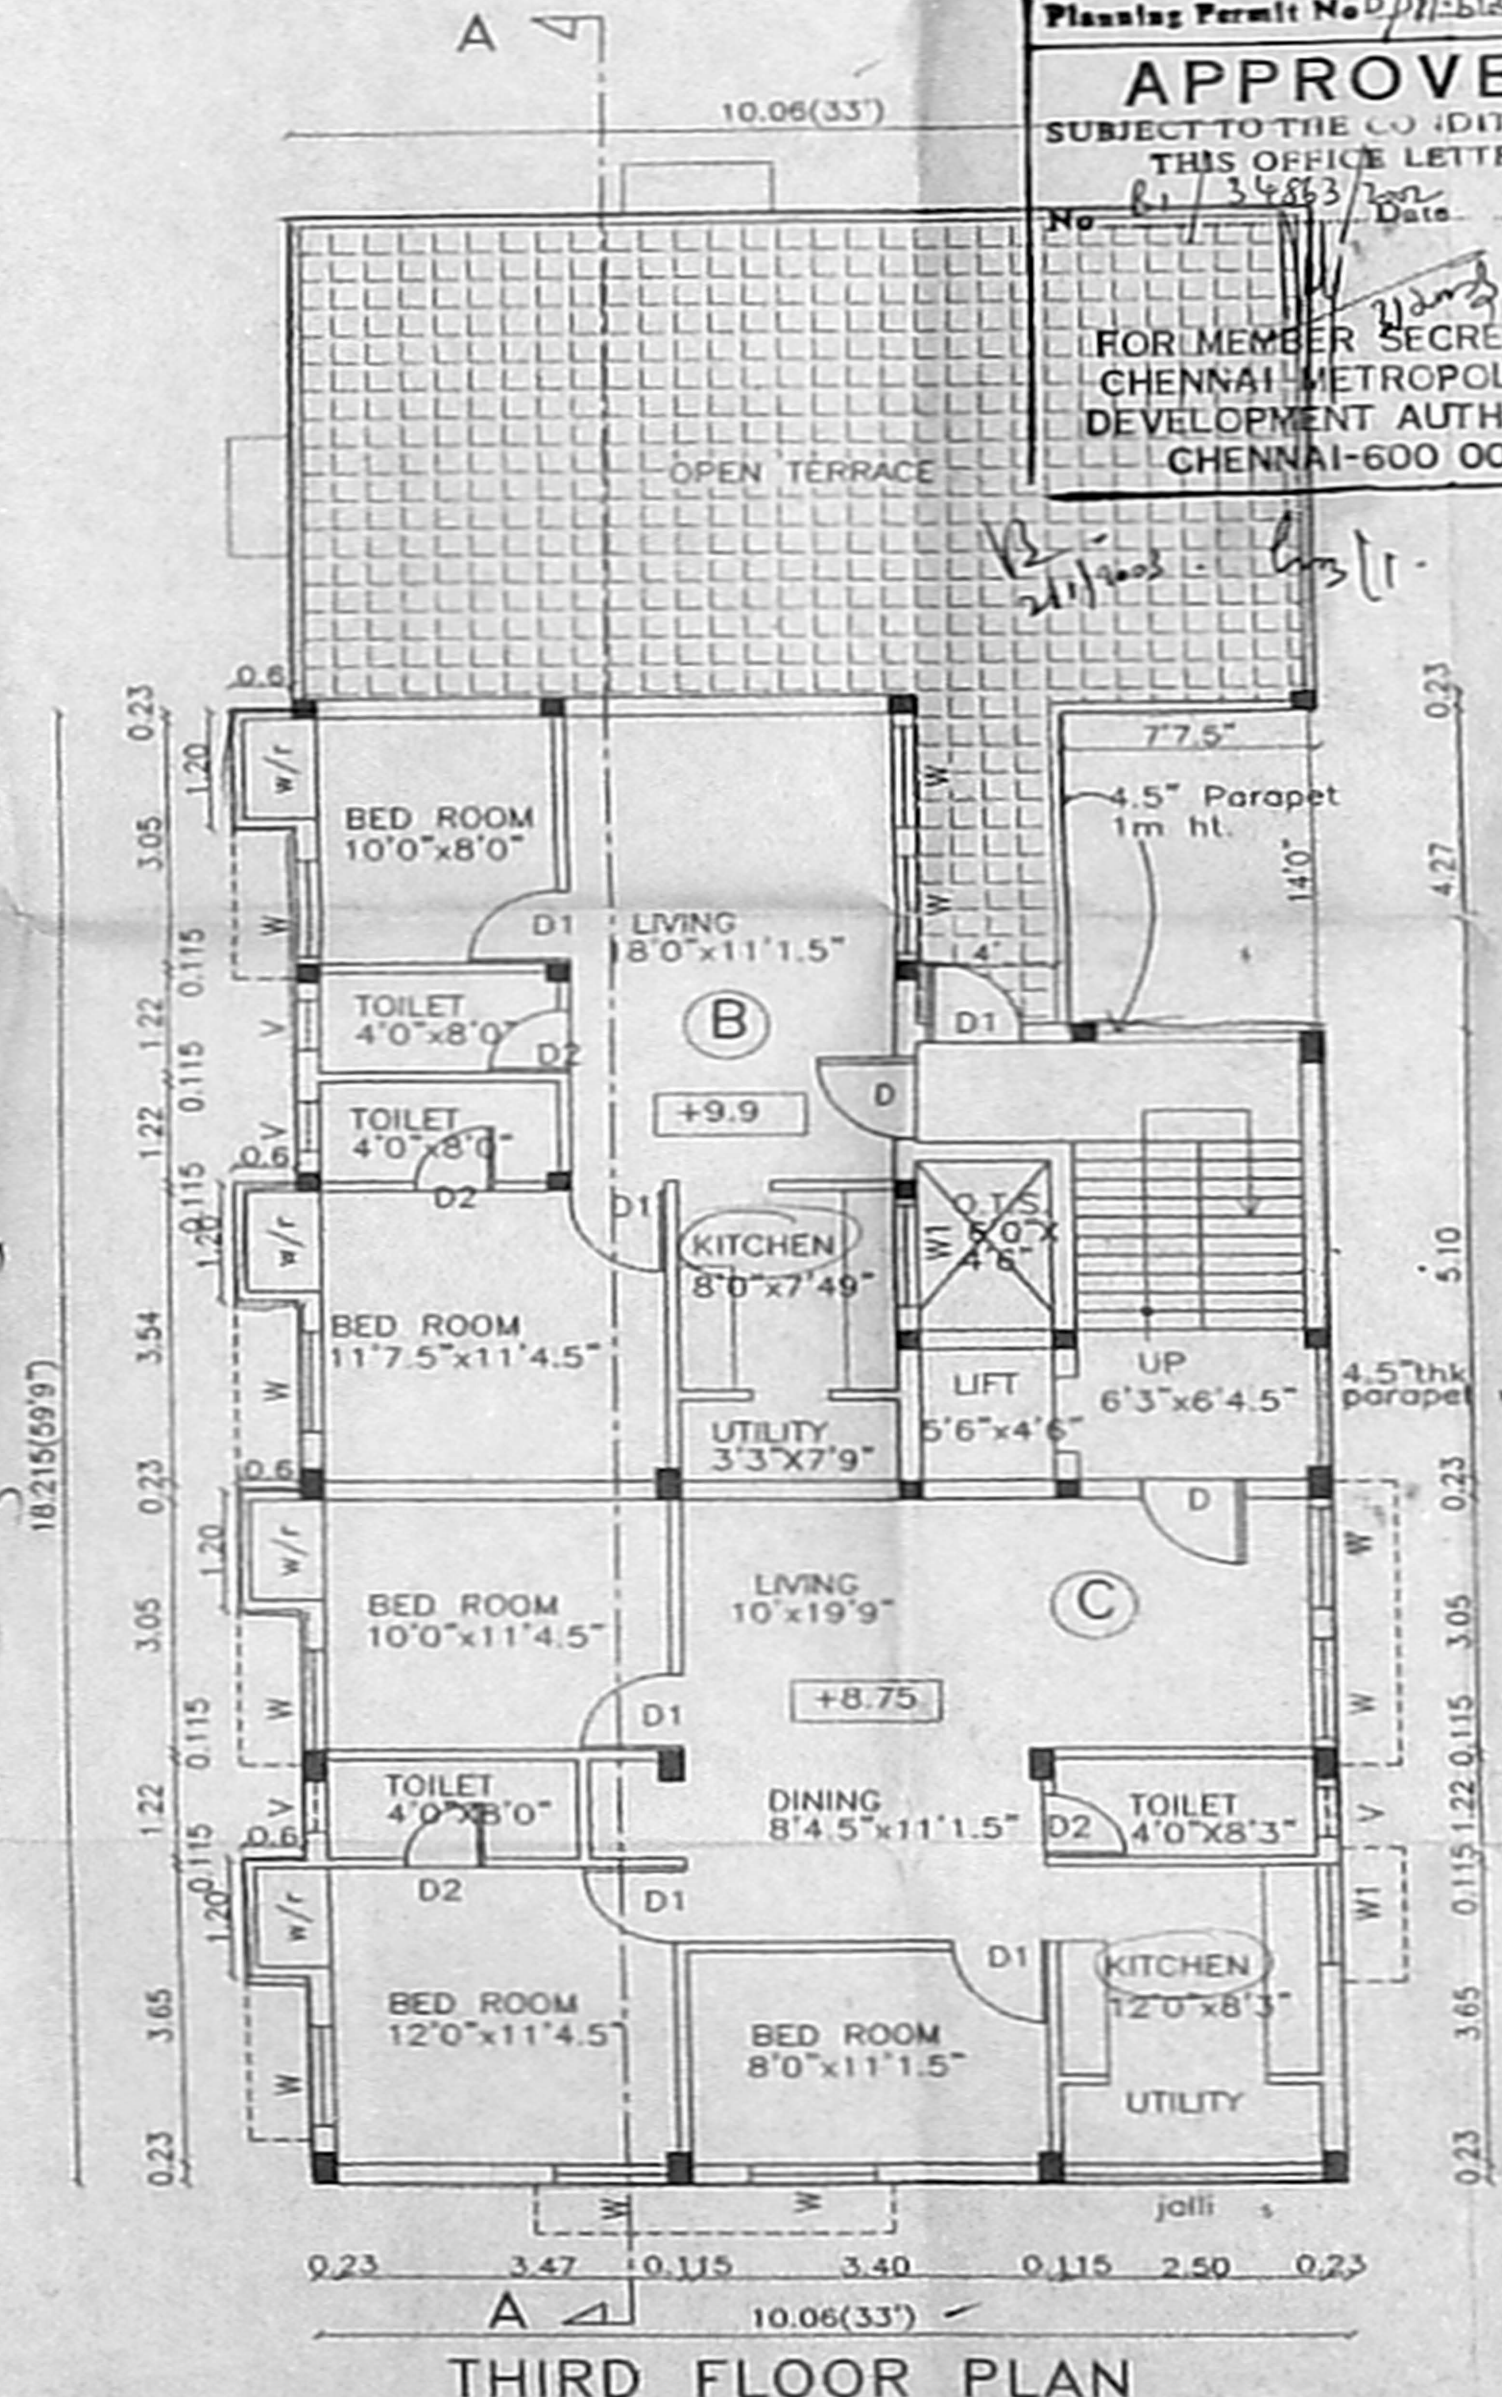

THIRD FLOOR PLAN

ALL SPECIFICATIONS ARE AS PER M.B.C.

SCALE	-1:100	DATE	-16.05.2002
DRAWN	-ANITHA	CHECKED	-PRIYA





COLOUR INDEX

	BOUNDARY		ROAD
	PROPOSED		EXISTING

OWNER'S SIGNATURE:
 1. *[Signature]*
 2. *[Signature]*
 3. *[Signature]*
 4. *[Signature]*

ARCHITECT: **suren associates.**

Ar. M. M. SURENDRAN
 MARCH (LIT.), M.T.P., M.I.I.P.A., M.C.A.
 Reg. CA.No. GLASS-156/85-86
 NO.21, JAGADAMBAL STREET, T.NAGAR, CHENNAI-600 017.

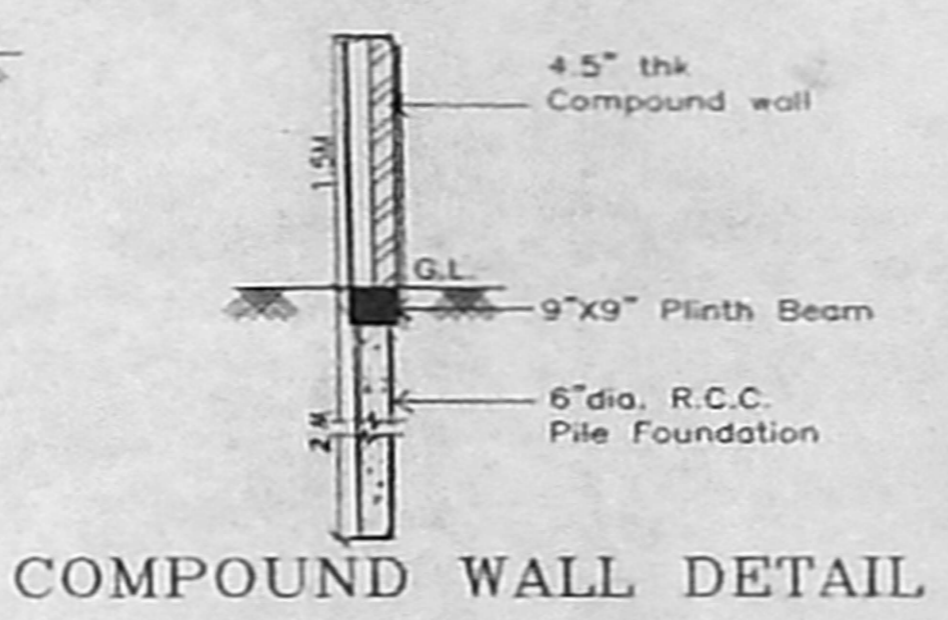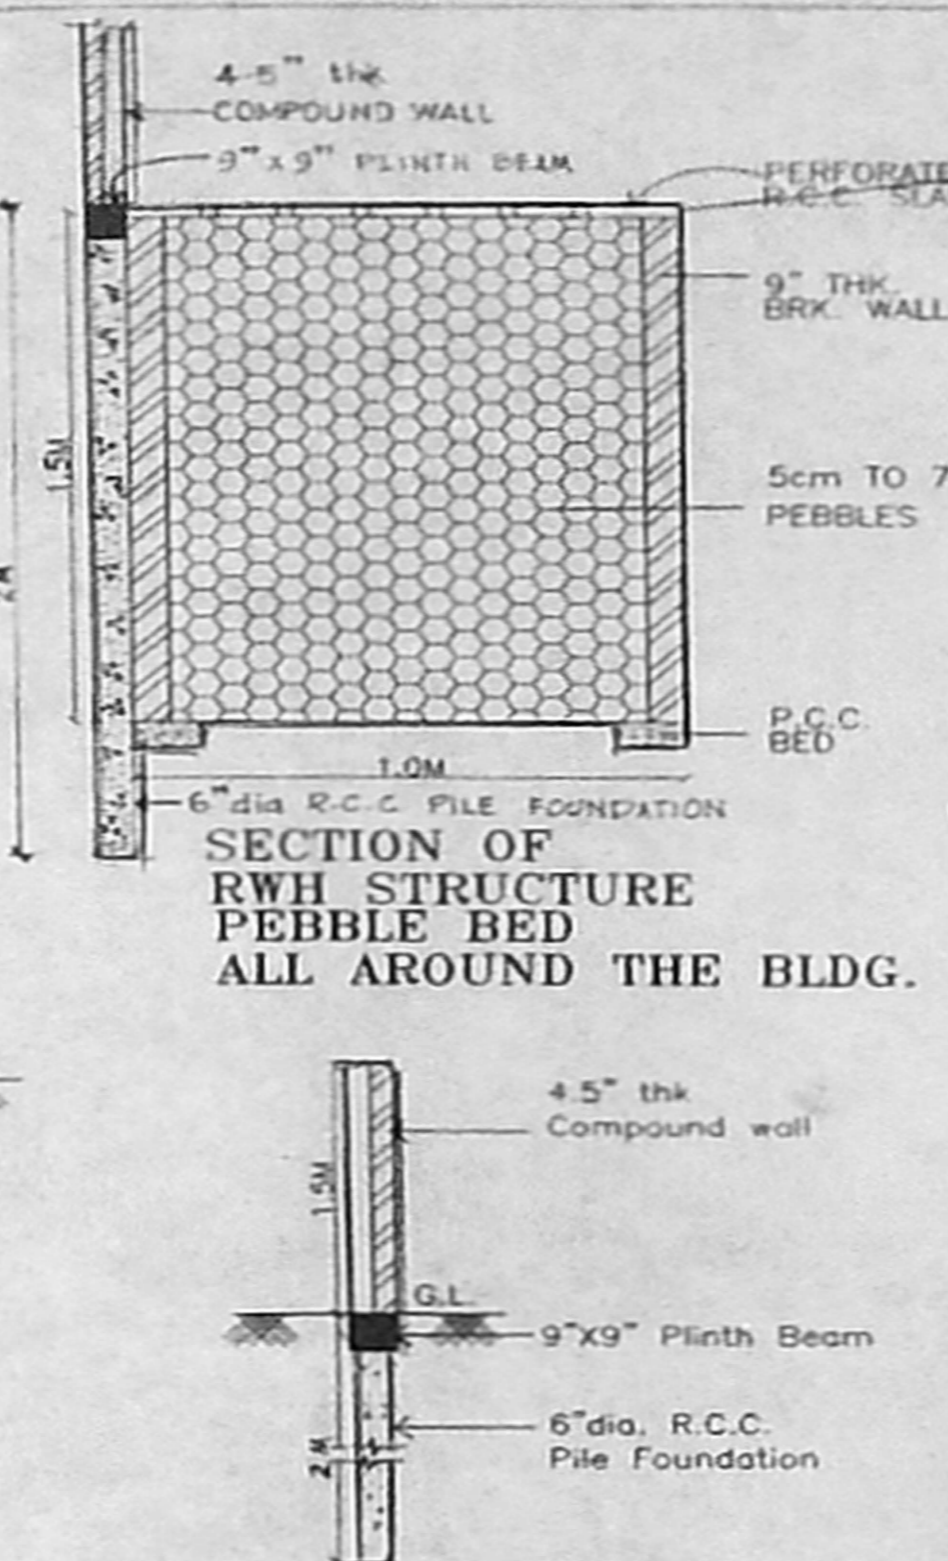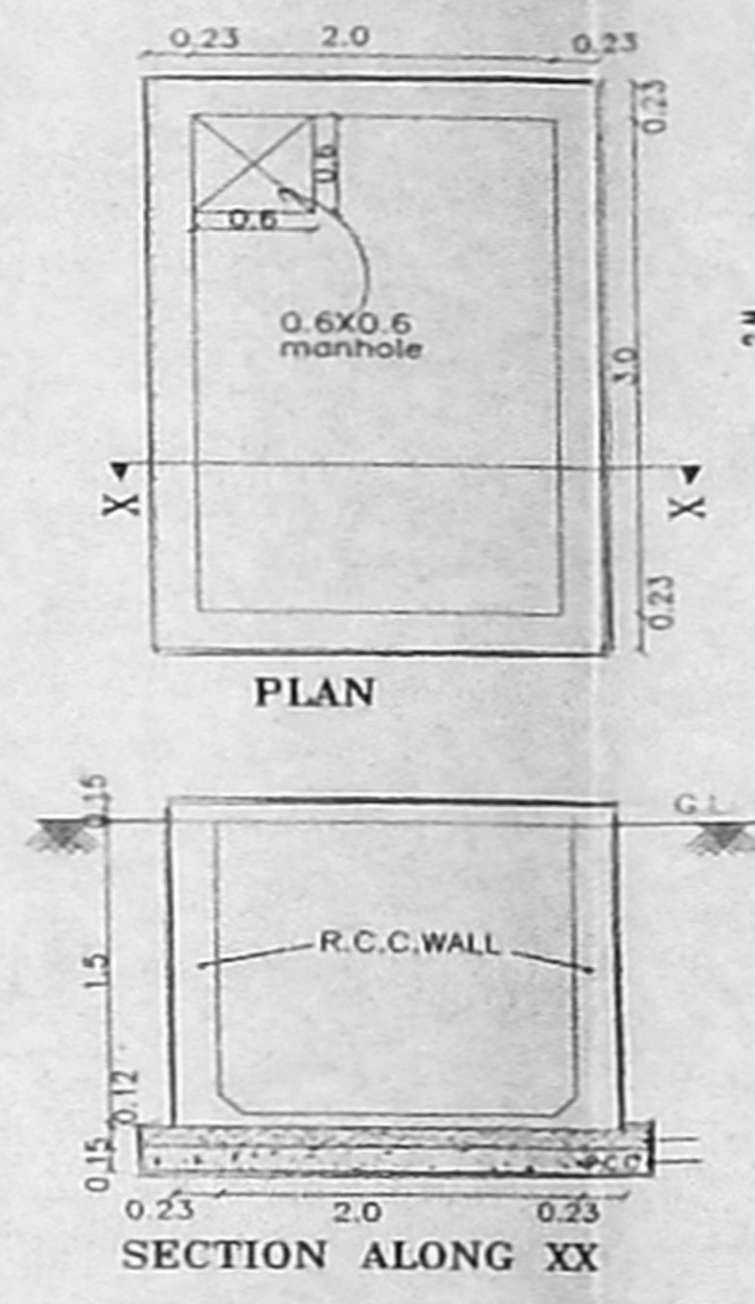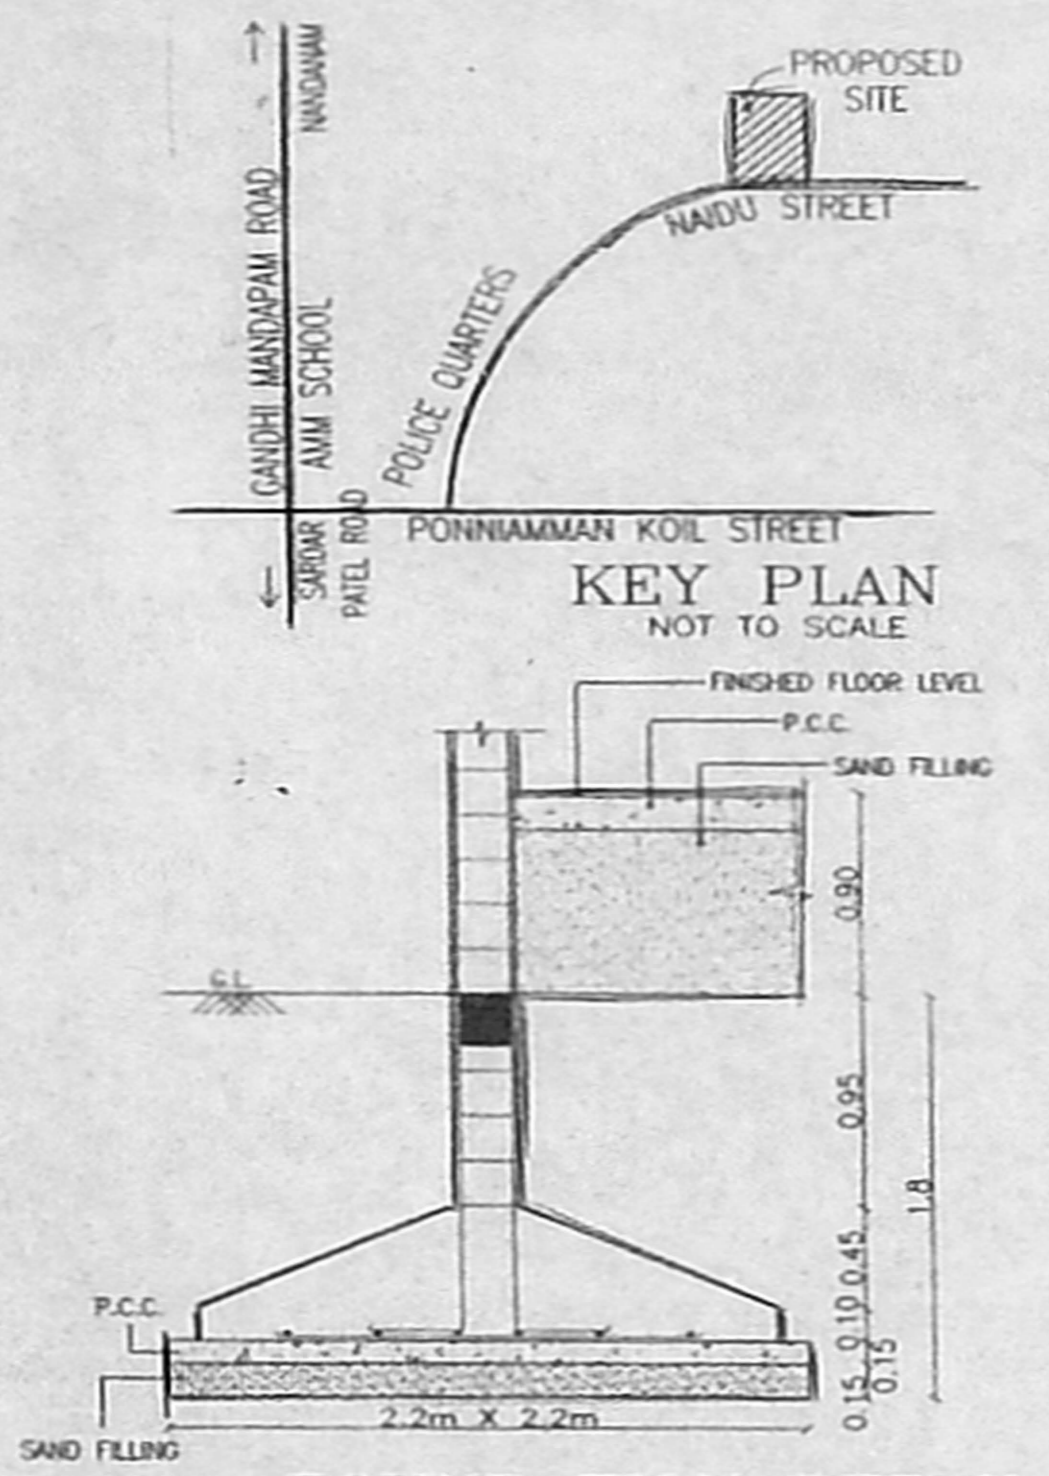

OFFICE COPY
 Planning Permit No B 571/24/2 B 8/2003
APPROVED
 SUBJECT TO THE CONDITIONS IN THIS OFFICE LETTER.
 ROUND No B 1/3488/2003 01.7.2003
 FOR MEMBER SECRETARY
 CHENNAI METROPOLITAN
 DEVELOPMENT AUTHORITY
 CHENNAI-600 008.

AREA STATEMENT

FLOOR	FIRST FLOOR	SECOND FLOOR	THIRD FLOOR	TOTAL AREA
	97.37	234.42	168.49	734.70

TOTAL NO. OF FLATS = 9 nos.
 NO. OF FLATS EXCEEDING FLAT AREA OF 75 sq.m. = 3 nos.
 NO. OF CAR PARKING REQUIRED = 3 nos.
 NO. OF CAR PARKING PROVIDED = 3 nos.
 PLOT EXTENT = 503.55 sq.m.
 PERMISSIBLE F.S.I. = 503.55 x 1.5 = 755.30 sq.m.
 F.S.I. ATTAINED = 734.70 sq.m. (1.459)
 PLOT COVERAGE = 46.68%
 NON F.S.I. AREA (Head Rm. Lift Machine rm, E.B.rm. Motor Rm. Security Toilet) = 44.00 sq.m.

Revised Plan
 Dt: 10/12/2002

CMDA (B) / No. 1		SCHEDULE OF JOINERY:	
C. No.	TYPE	DESCRIPTION	SIZE
Asst.		D MAIN DOOR	1.00 x 2.10
Scrutiny		D1 DOOR	0.90 x 2.10
P.A.		D2 DOOR	0.75 x 2.10
		D3 DOOR	0.90 x 2.00
		W WINDOW	1.20 x 1.35
		W1 DOOR	1.20 x 1.20
		W2 DOOR	0.90 x 1.35
		V VENTILATOR	0.60 x 0.90







PROPOSED RESIDENTIAL APARTMENTS AT Old.No.14, New.No.53, NAIDU STREET, KOTTUR, CHENNAI-85. T.S.No.-36/1 & 36/2 BLOCK NO. - 17 ADYAR VILLAGE, VILLAGE NO.-120.

ALL SPECIFICATIONS ARE AS PER N.B.C.
 SCALE - 1:100 DATE - 15.05.2002
 DRAWN - ANTHA CHECKED - PRIYA

COLOUR INDEX
 BOUNDARY ROAD
 PROPOSED EXISTING

OWNER'S SIGNATURE:
 1. *[Signature]*
 2. N.V. Mahalingam
 3. M. Karthikeyan
 4. N.V. Meenambal

ARCHITECT: **suren associates.**
 Ar M.M. SURENDRAN
 MARCH (I.T.) M.T.P. M.I.P.A. M.C.A.
 Reg. C.A.No. CLASS-156/85-86
 No.21, JAGDAMBAL STREET, T.NAGAR, CHENNAI-600 017.

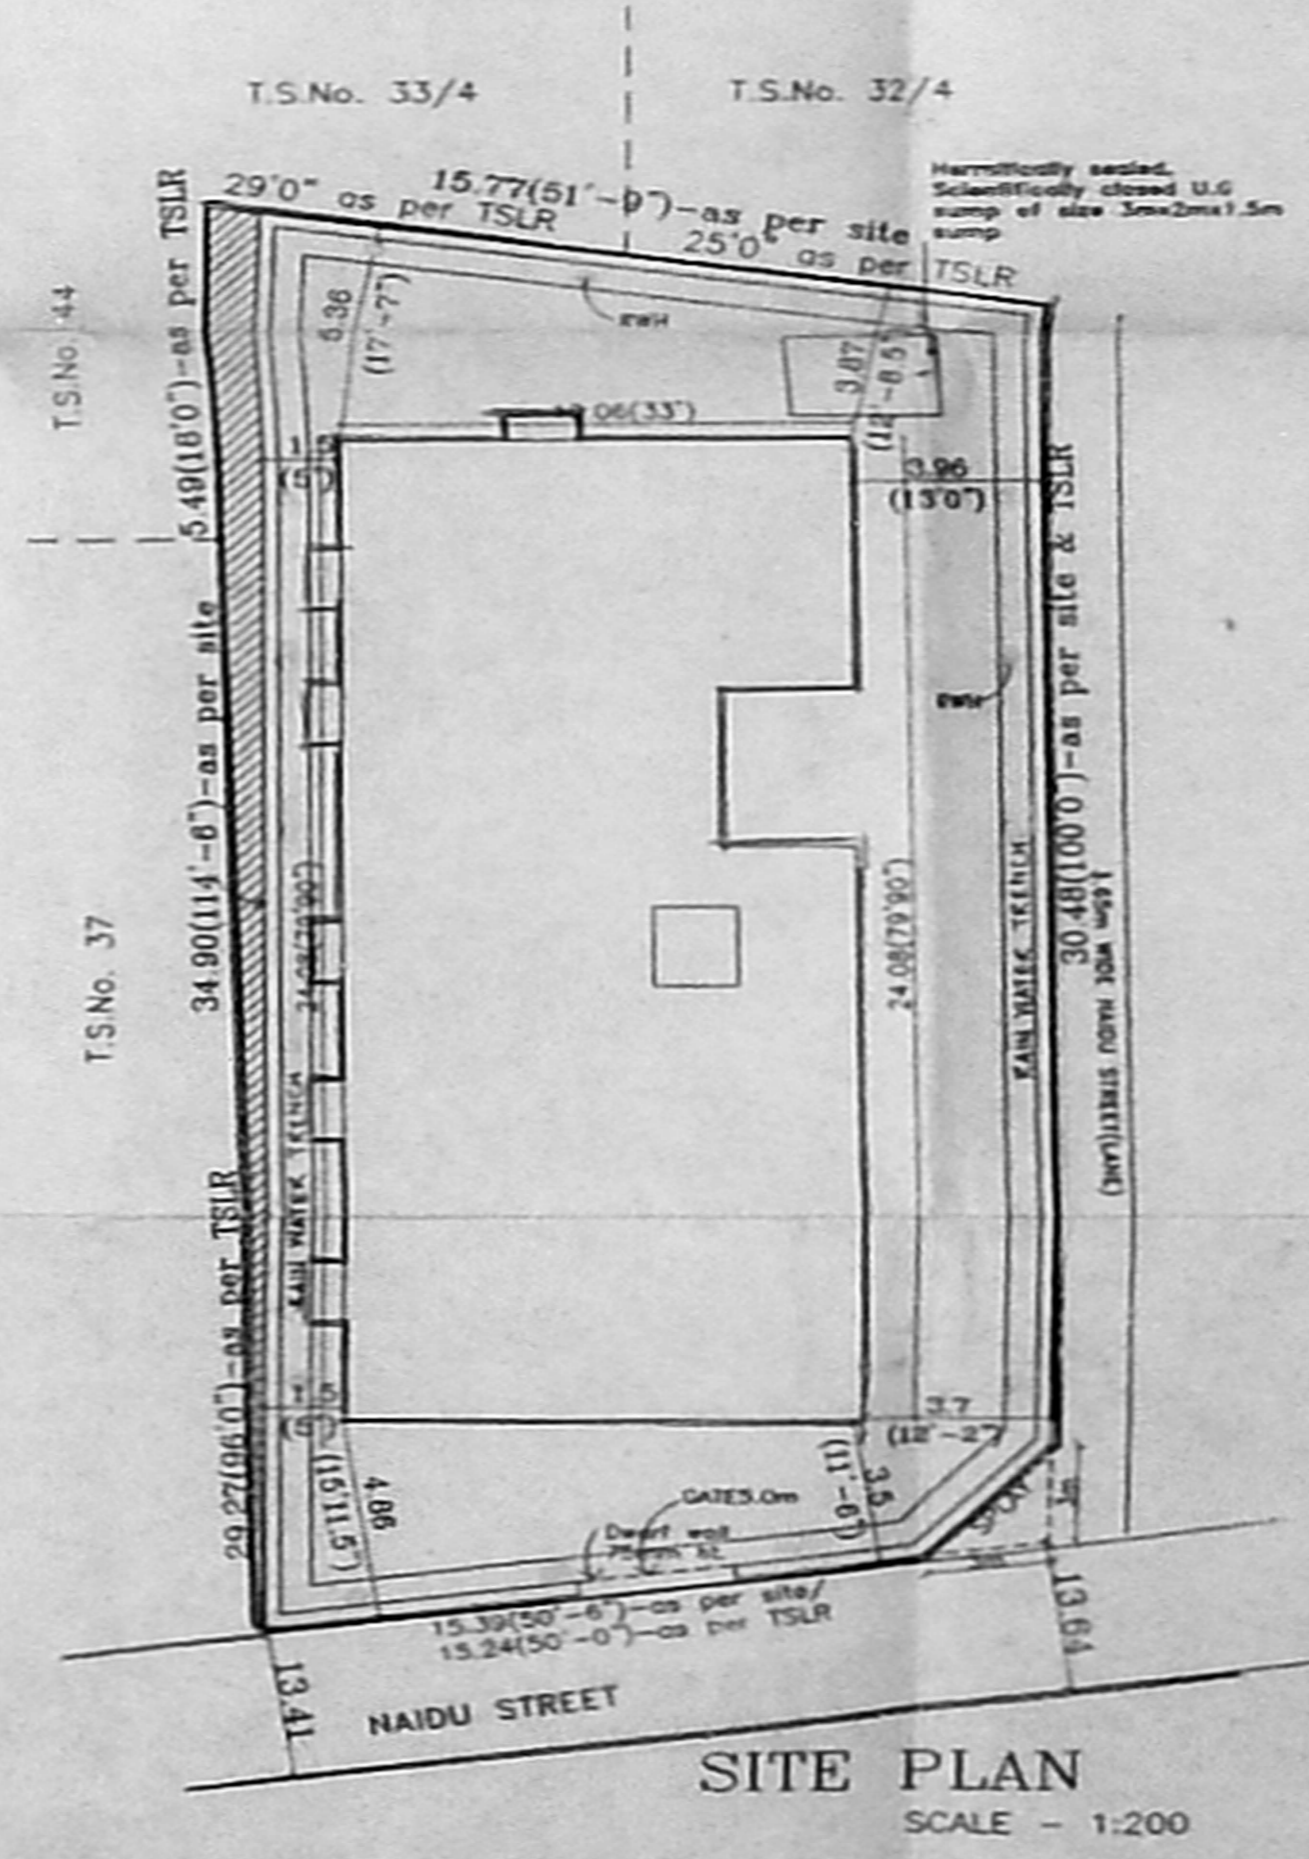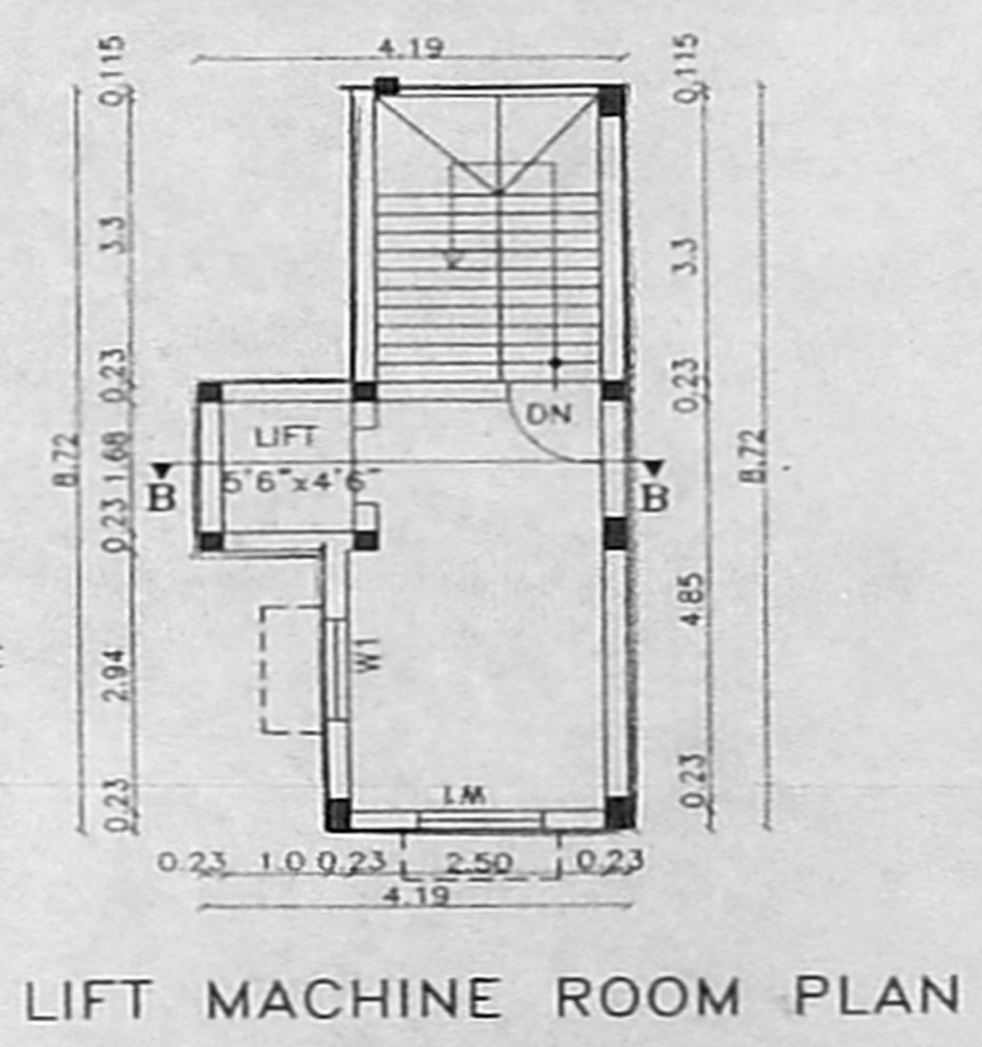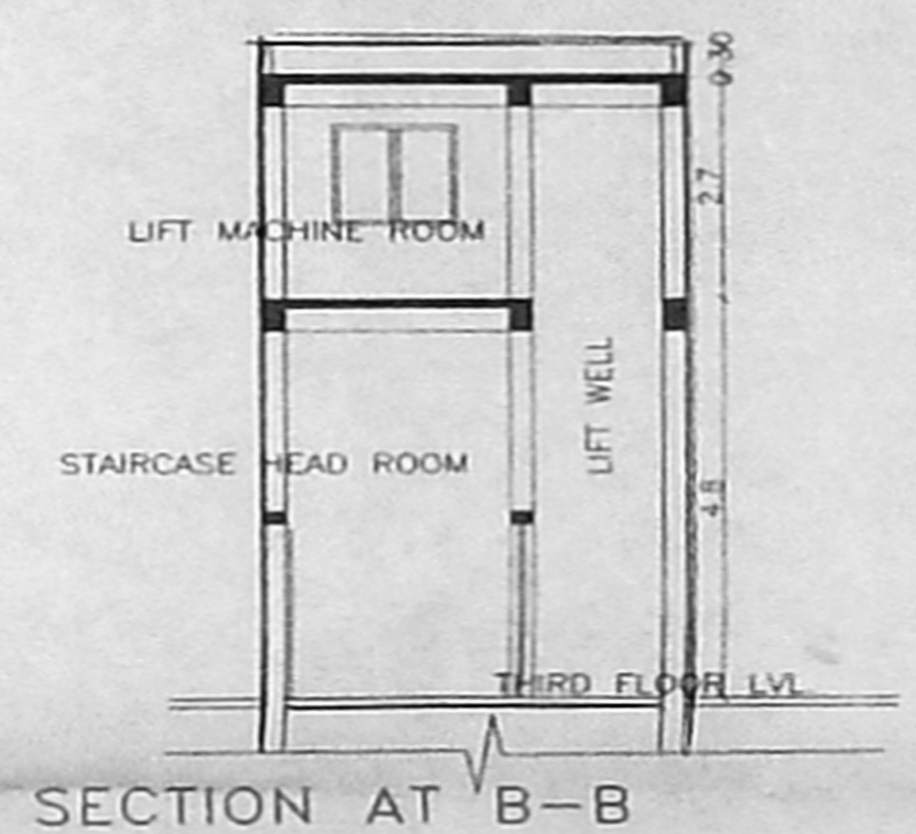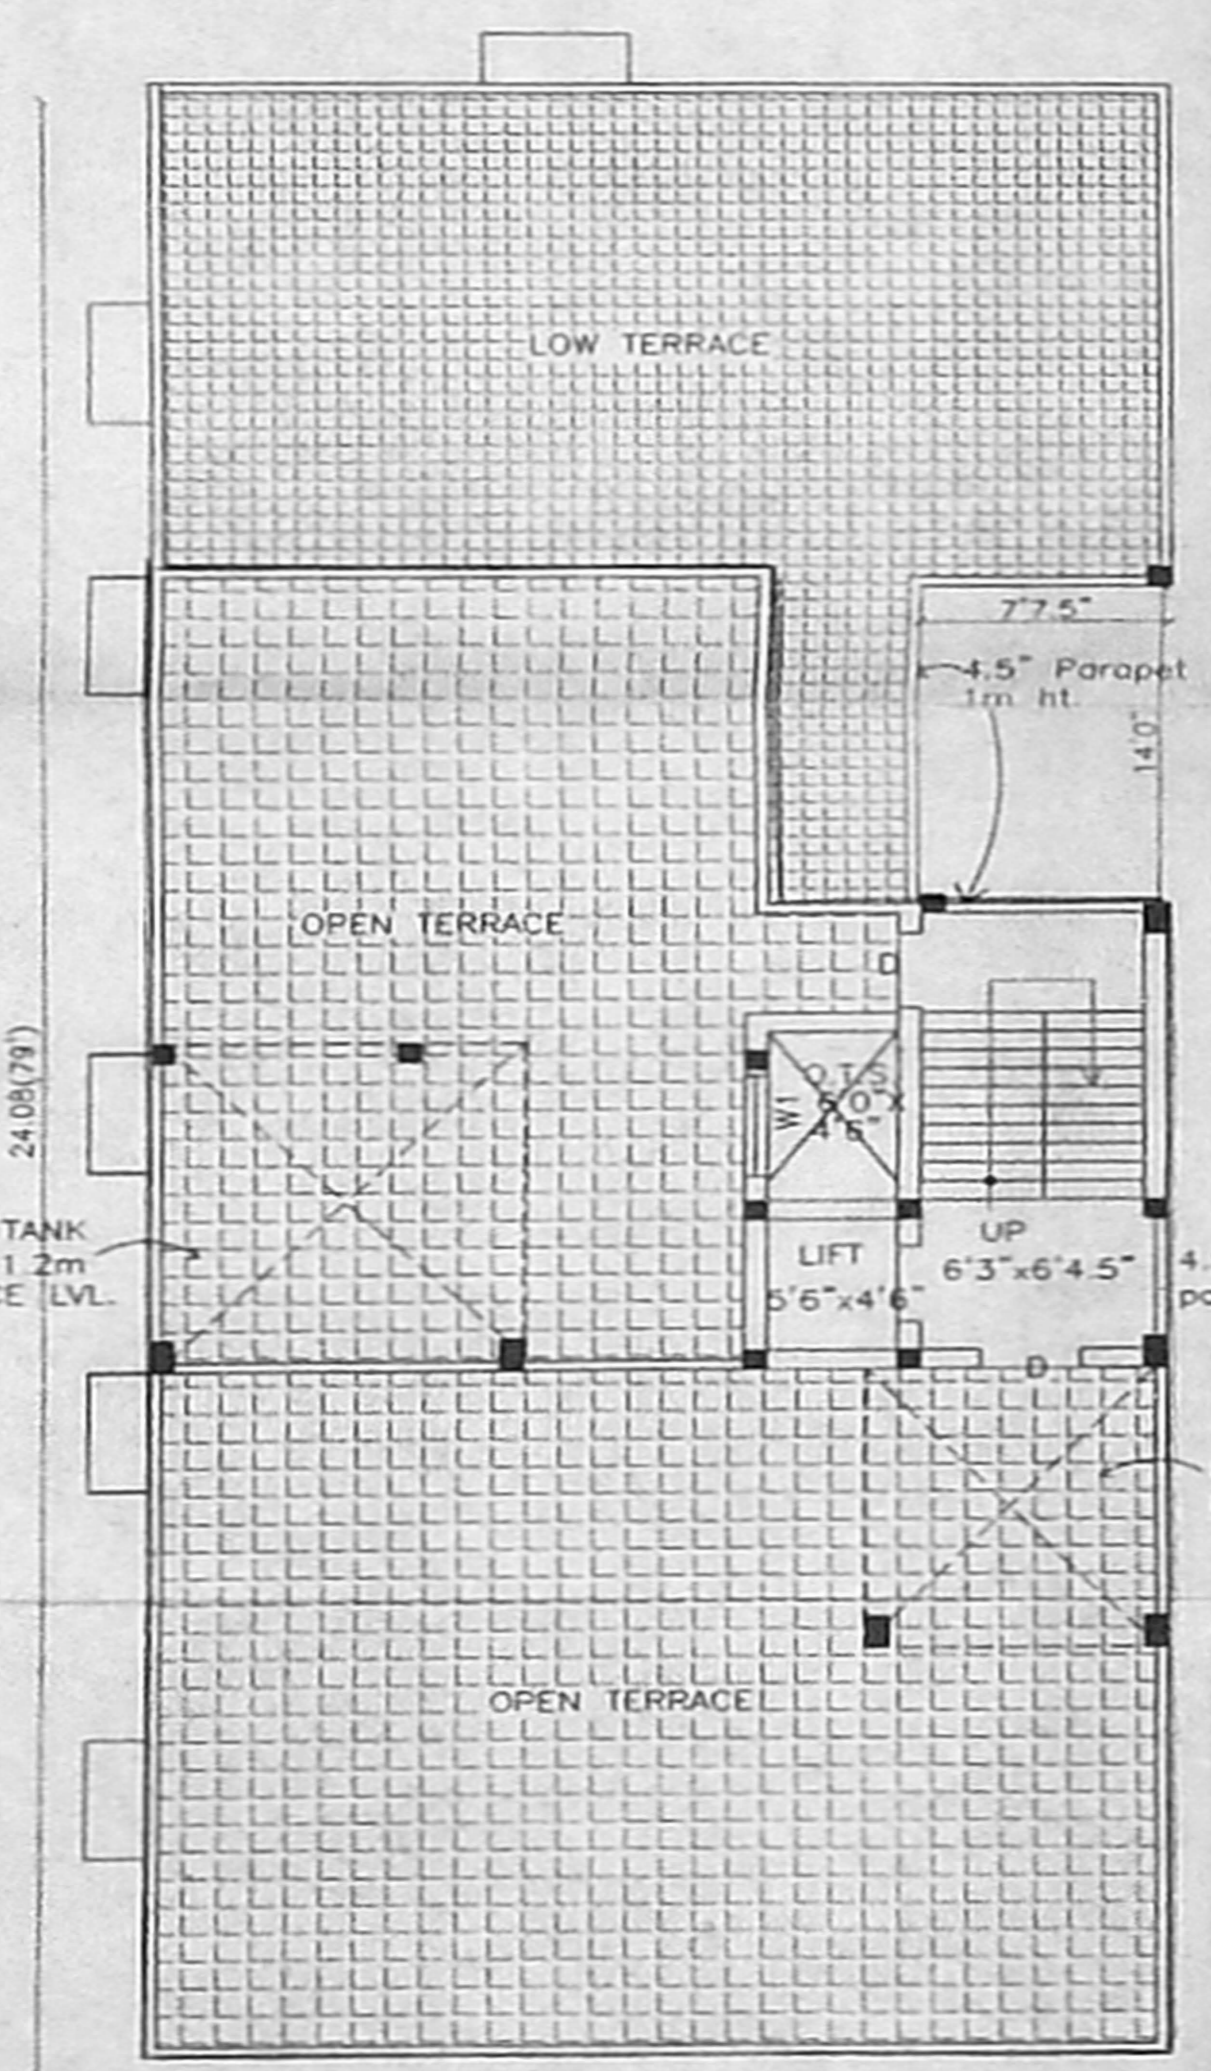

TERRACE FLOOR PLAN

LIFT MACHINE ROOM PLAN

SITE PLAN SCALE - 1:200