
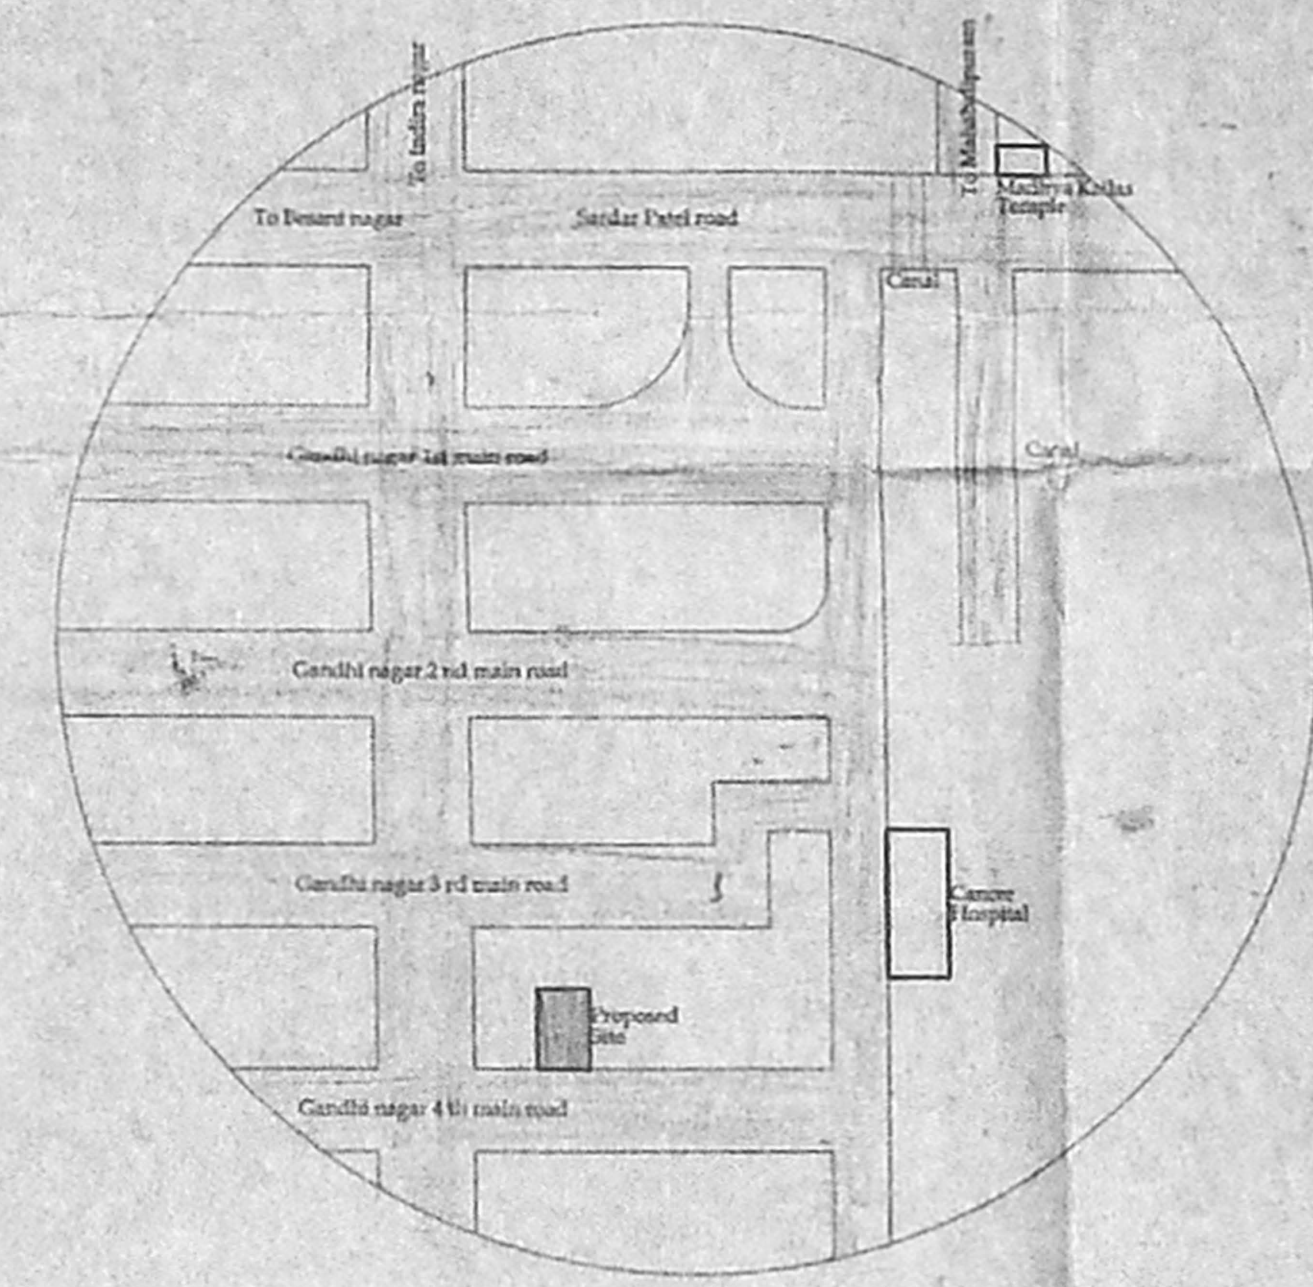
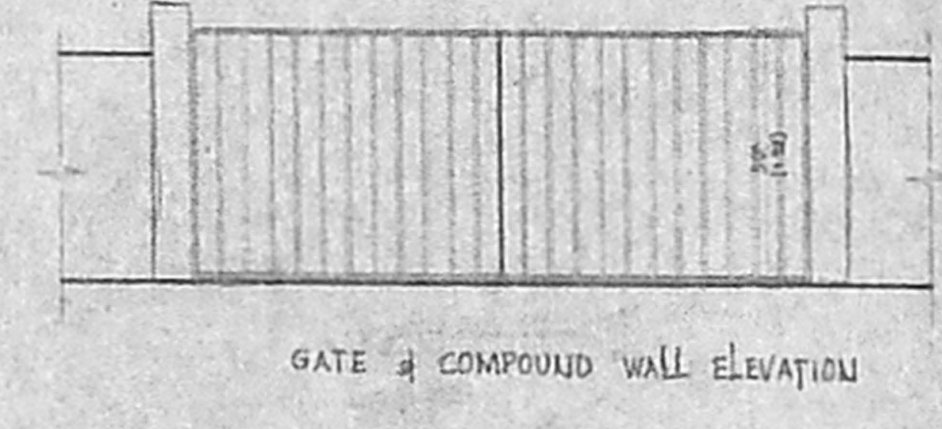
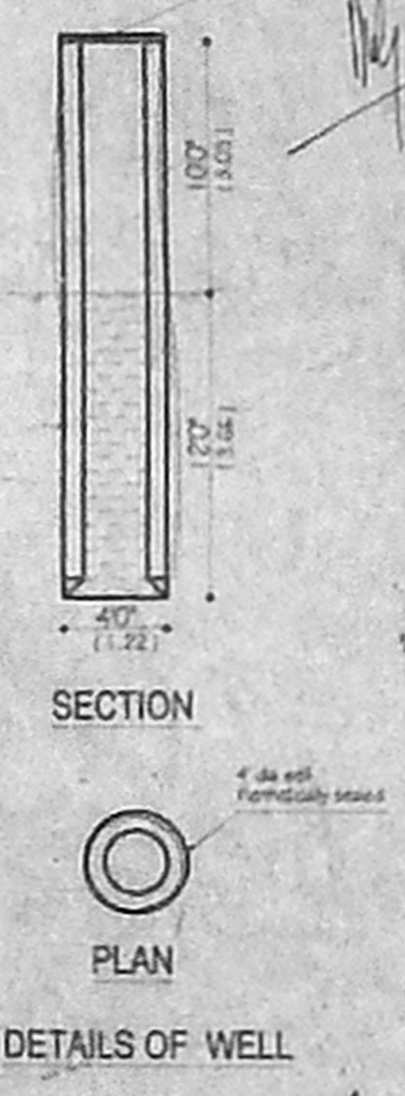
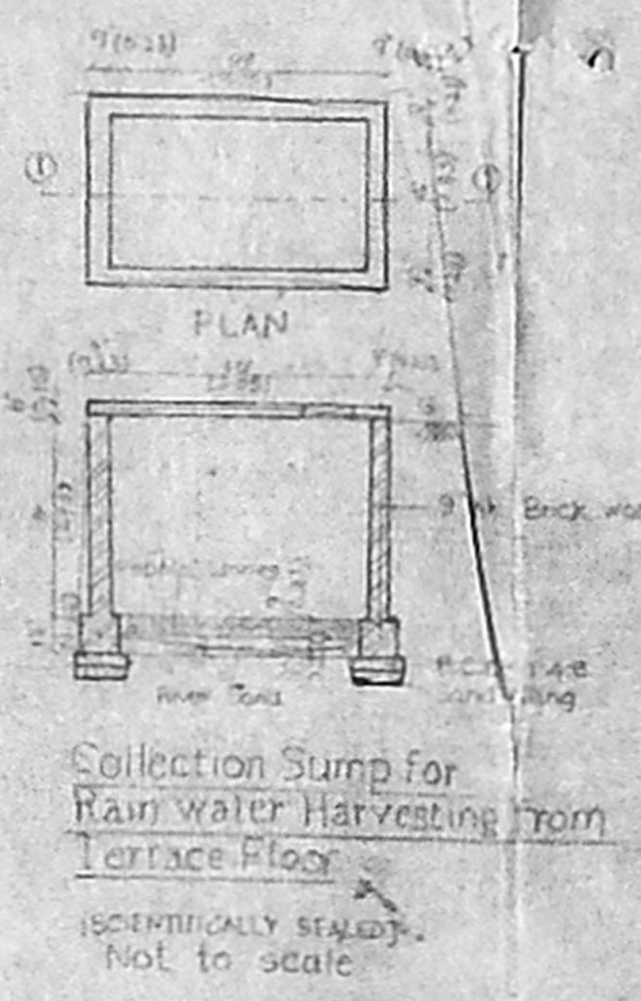
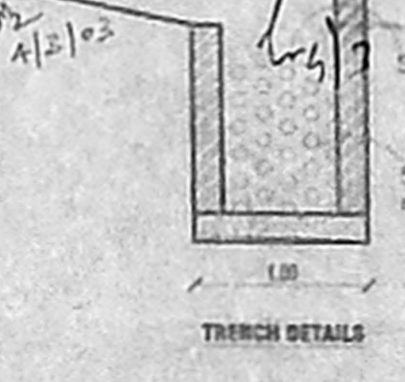
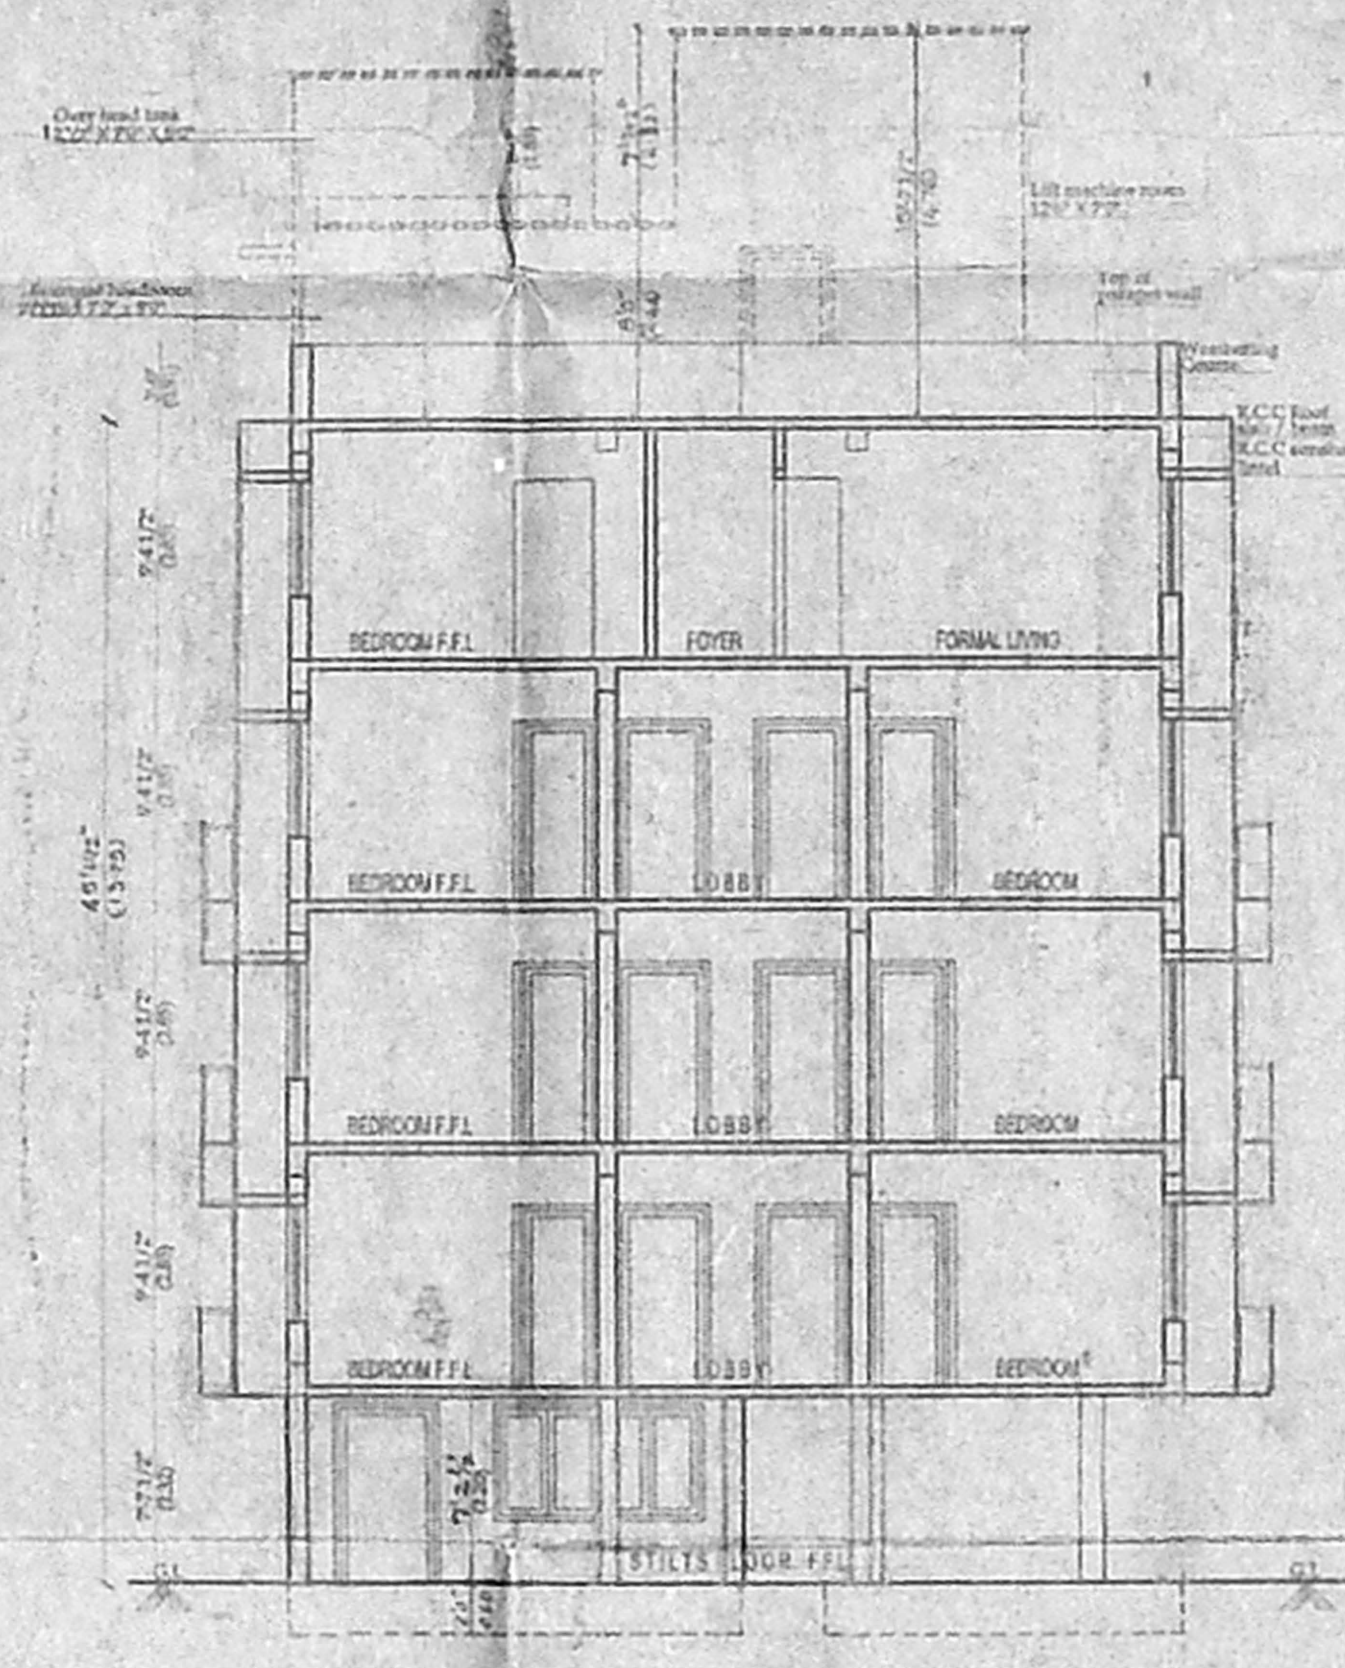
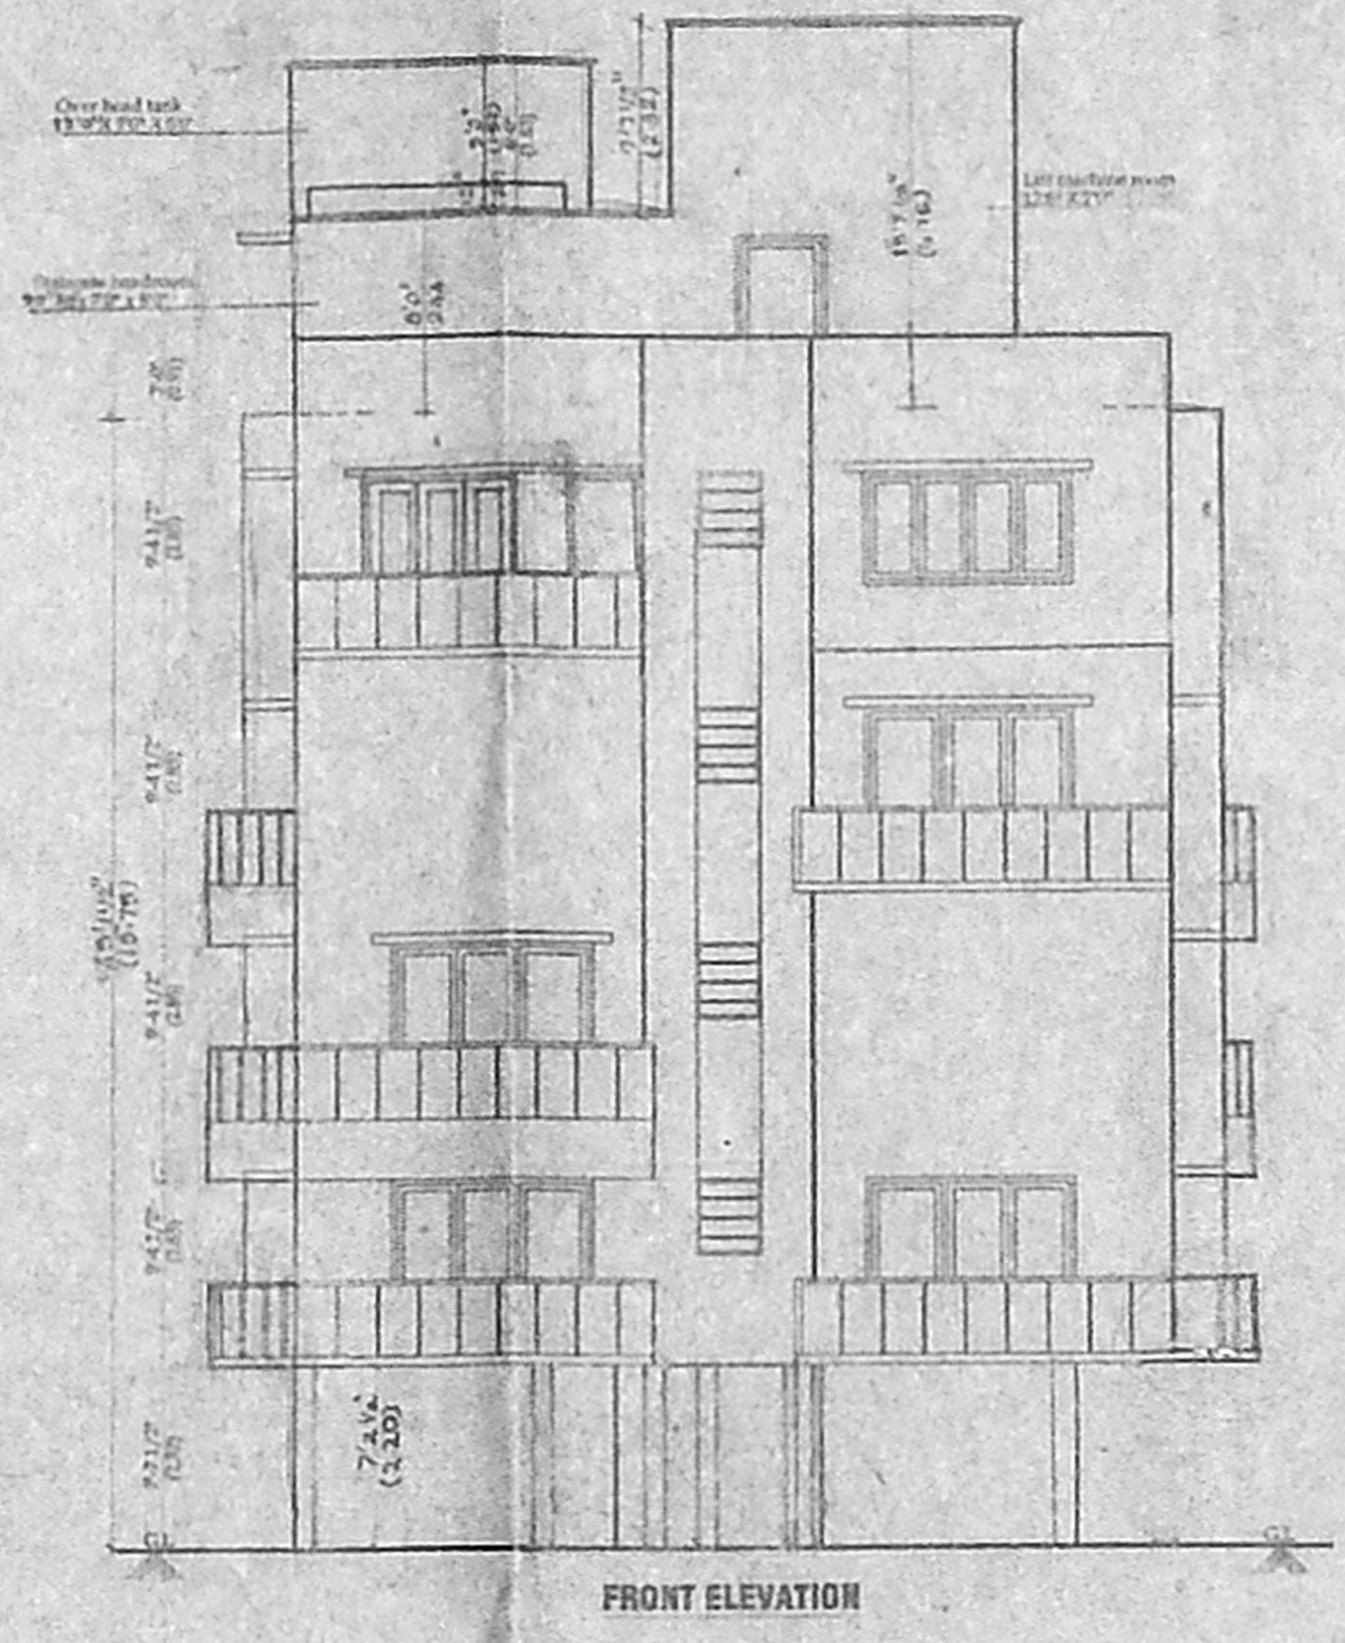


89x63

OFFICE COPY

Planning Permit No. B/SP/649/98/1/2/2003
APPROVED
 SUBJECT TO THE CONDITIONS IN THIS OFFICE LETTER.
 No. 51376/18/2003 Date 2.2.03
 FOR MEMBER SECRETARY
 CHENNAI METROPOLITAN
 DEVELOPMENT AUTHORITY
 Slope CHENNAI-600 008.

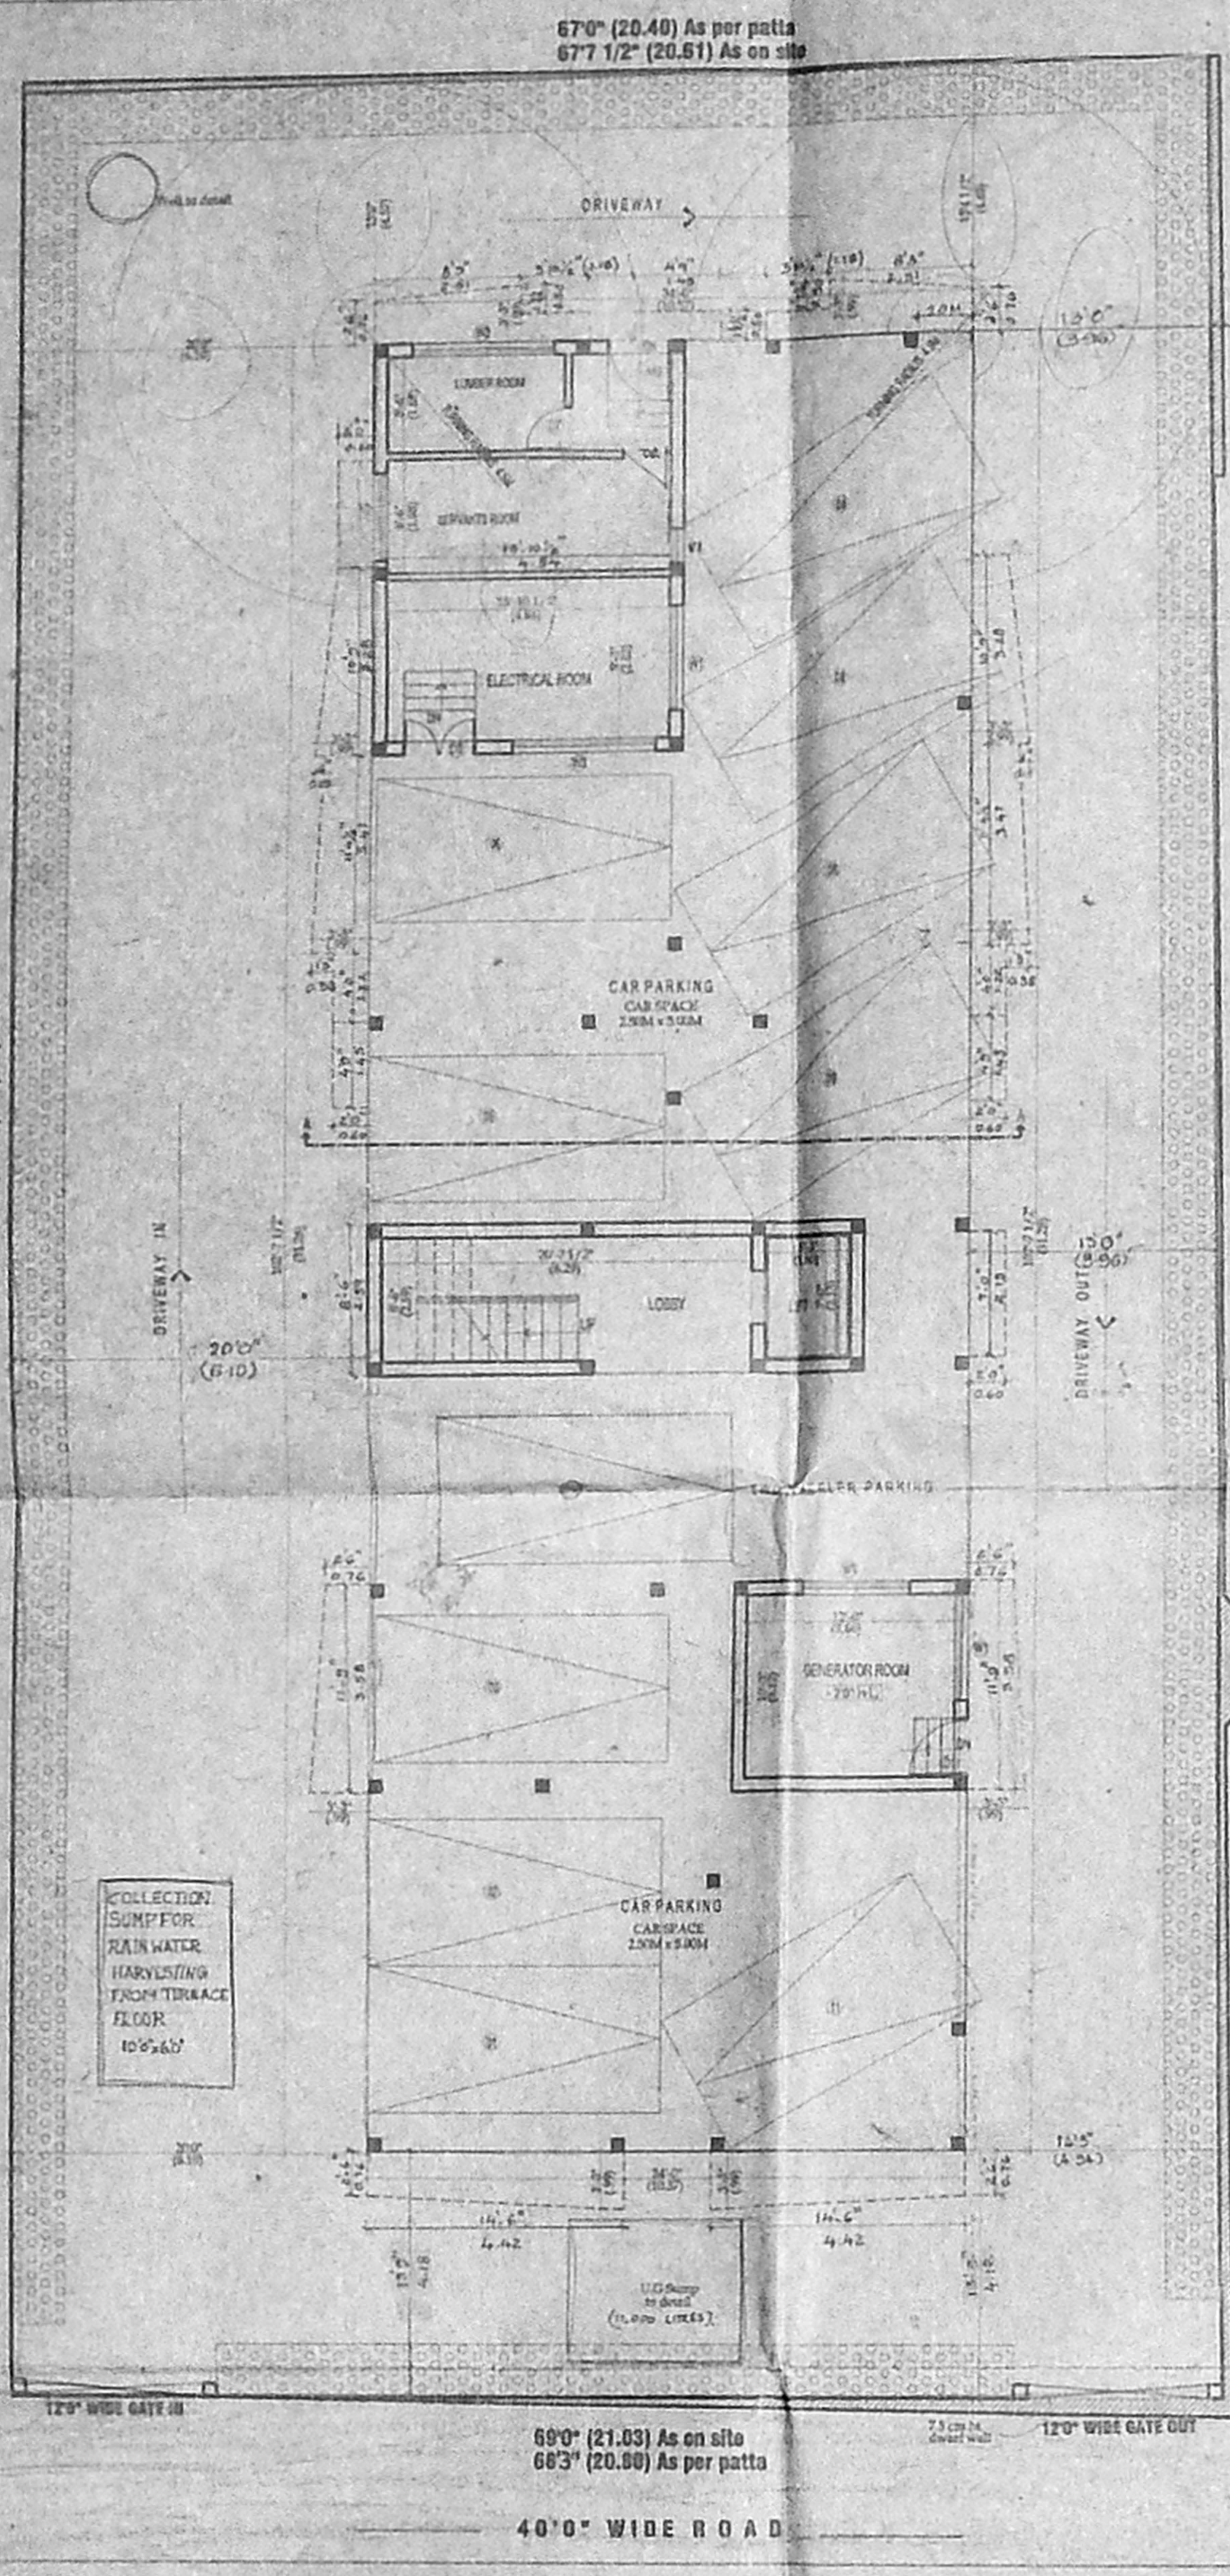


CMDA (B) No. 1
 C.No. R/37618/02
 Asst. _____
 Scrutiny HZ 17/2/03
 P.A. _____
 DWNER(S) Angle
 A.P. D.P.

Revised Plan
 Dt. 18.2.03

LICENSED SURVEYOR
Jalwinth

Palanivelu Gnananathan
 ARCHITECT & INTERIOR DESIGNER
 CA No. CA/97/22319
 #97(31), K.P. KOIL STREET
 SAIDAPET, CHENNAI - 600 015

SCHEDULE OF JOINERY			AREA STATEMENT			
TYPE	DESCRIPTION	SIZE	S.NO	PLT EXTENT (SITE)	Sq. FT	Sq. M
MD	MAIN DOOR	1.07 X 2.13	1.	PLT EXTENT (PATT)	821.00	225.79
D1	DOOR	0.99 X 2.13	2.	STILTS FLOOR AREA	235.00	22.27
D2	DOOR	0.78 X 2.13	3.	FIRST FLOOR AREA	3732.25	351.38
D3	DOOR	1.22 X 2.13	4.	SECOND FLOOR AREA	3527.39	327.89
W1	WINDOW	1.83 X 1.91	5.	THIRD FLOOR AREA	2444.70	217.83
W2	WINDOW	1.52 X 1.37	6.	FOURTH FLOOR AREA	1552.50	125.75
W3	WINDOW	2.44 X 1.37	7.	TOTAL BUILT UP AREA	4256.9	393.77
DW1	DOOR/WINDOW	2.58 X 1.37/2.13	8.	PLT COVERAGE	4256.9	393.77
DW2	DOOR/WINDOW	2.44 X 1.37/2.13	9.	F.S.I	1.63	
DW3	DOOR/WINDOW	2.27 X 1.37/2.13	10.	NON F.S.I	557.00	52.69
DW4	DOOR/WINDOW	1.88 X 1.37/2.13				
V1	VENTILATOR	30 X 91				
FD	FRENCH DOOR	2.44 X 2.13				

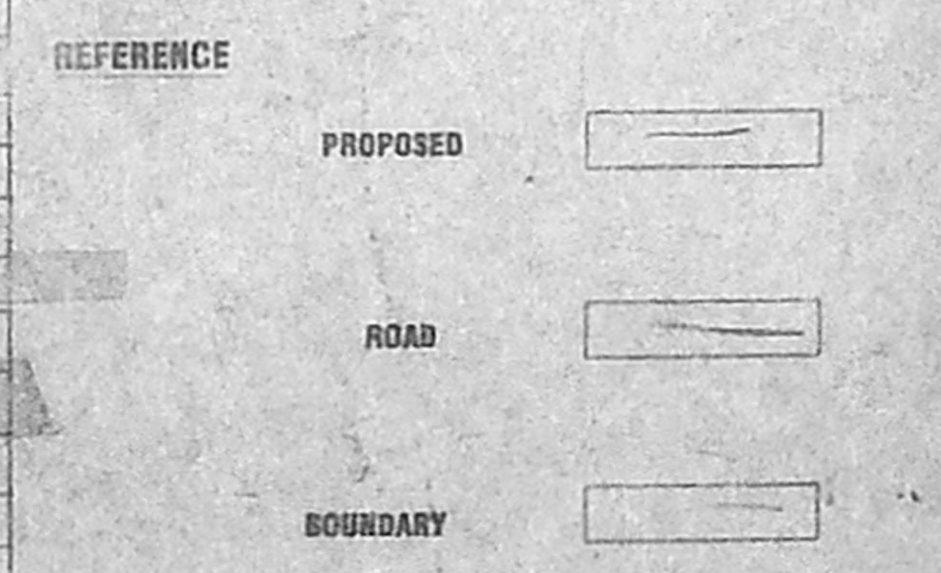


SCALE
 1 : 100
 1" = 8'0"

NORTH POINT


PROPOSED RESIDENTIAL BUILDING
 AT DOOR NO. 30 (NEW), NO. 29/20B (OLD)
 GANDHI NAGAR 4TH MAIN ROAD
 T.S. NO. 6, BLOCK NO. 3T, KOTTUR VILLAGE
 MYLAPORE-TRIPLICANE TALUK, CHENNAI - DIST.

OFFICE COPY


Planning Permit No. B/1/2/14/1988/2003
APPROVED
 SUBJECT TO THE CONDITIONS IN THIS OFFICE LETTER.
 No. B/1/2/14/1988/2003 Date 2/2/03
 FOR MEMBER SECRETARY
 CHENNAI METROPOLITAN
 DEVELOPMENT AUTHORITY
 CHENNAI-600 008.

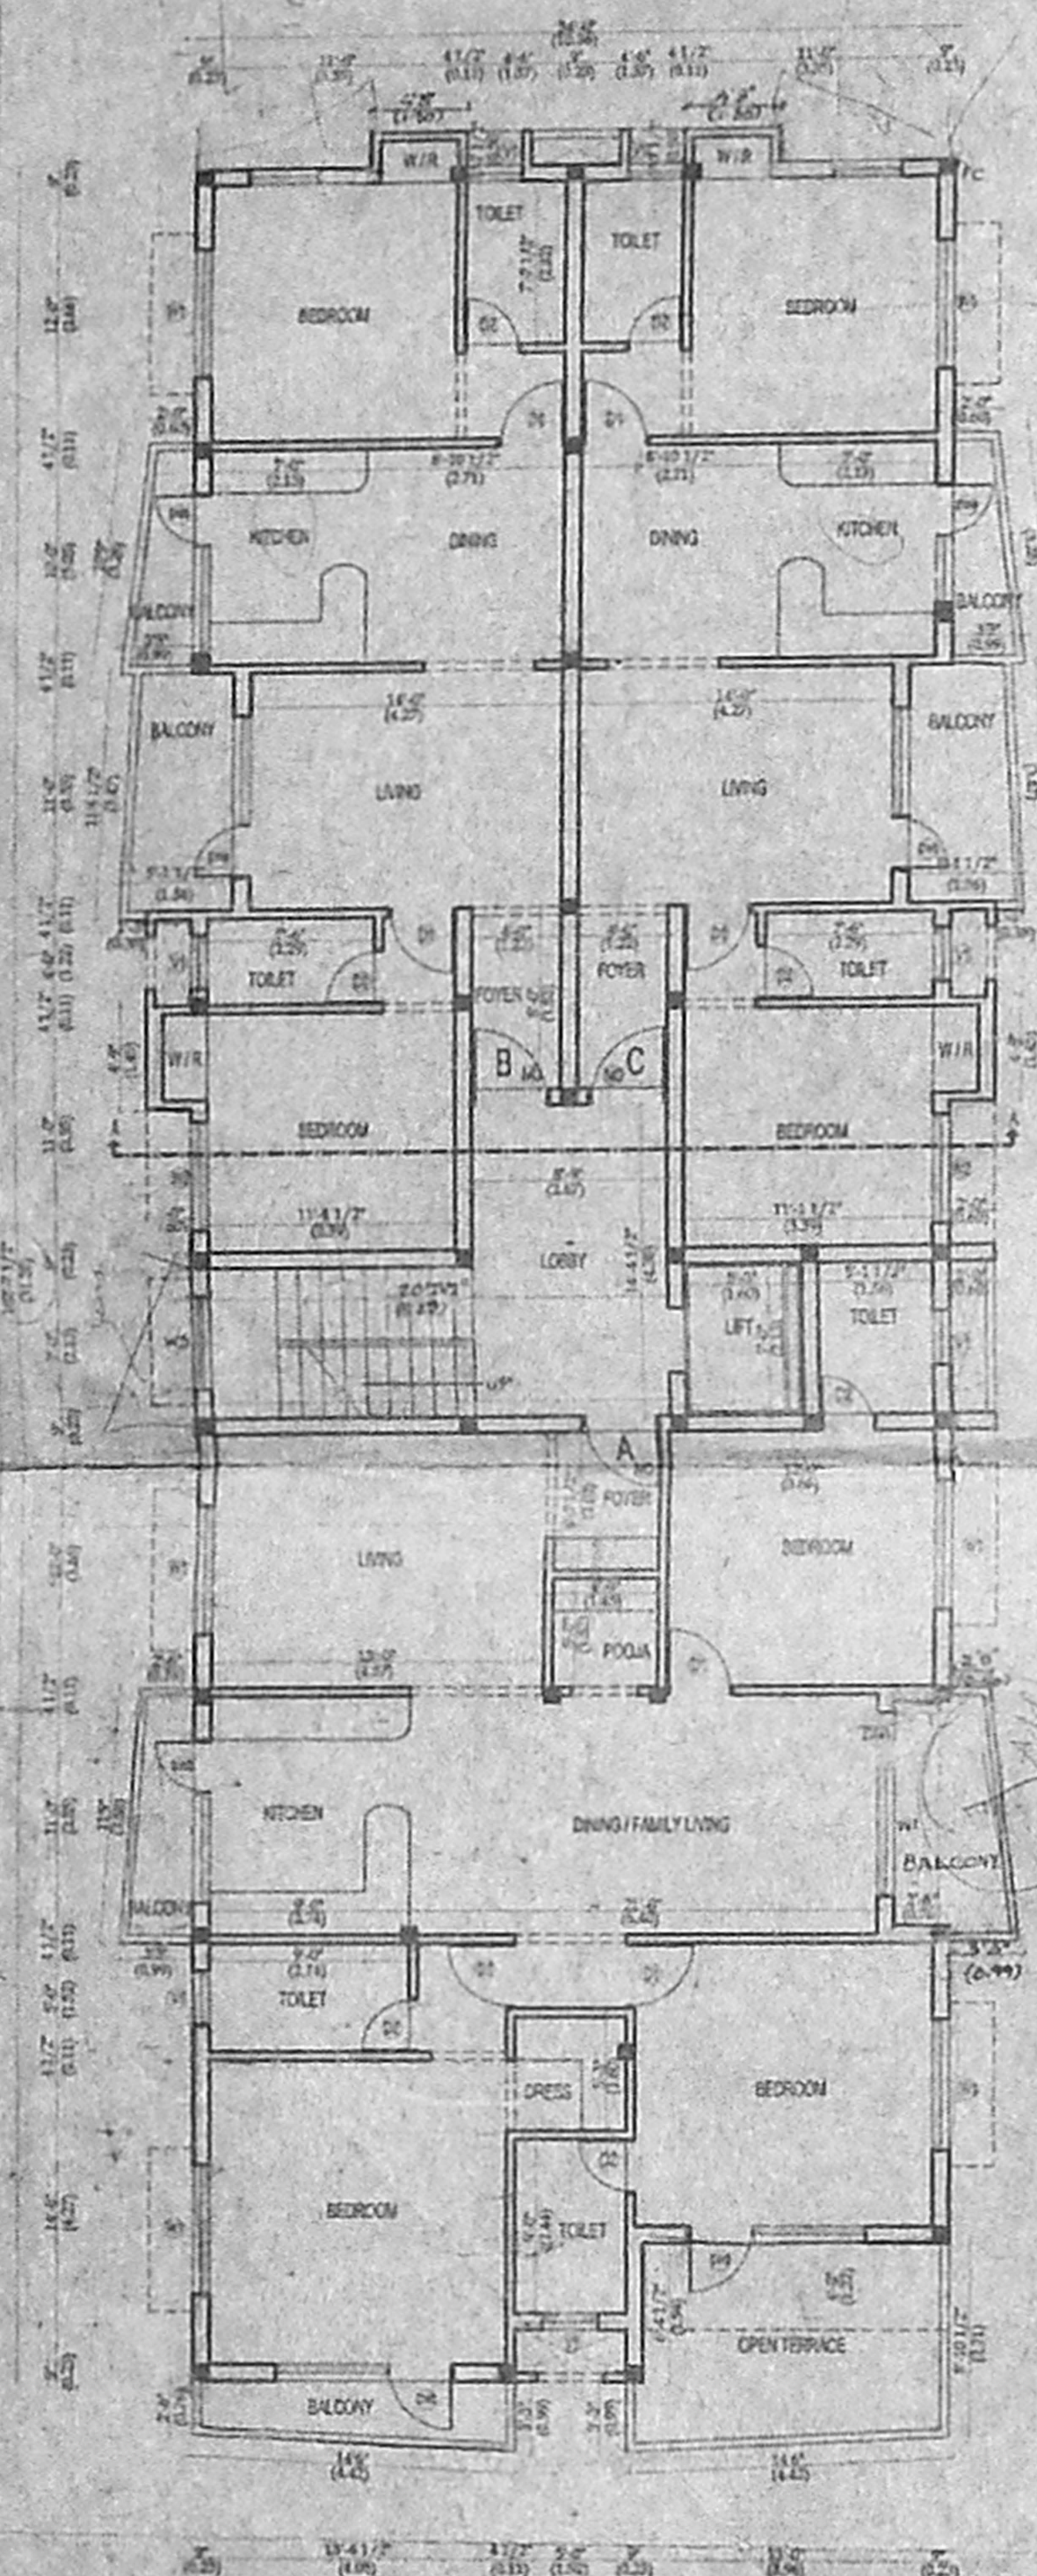


FIRST FLOOR PLAN

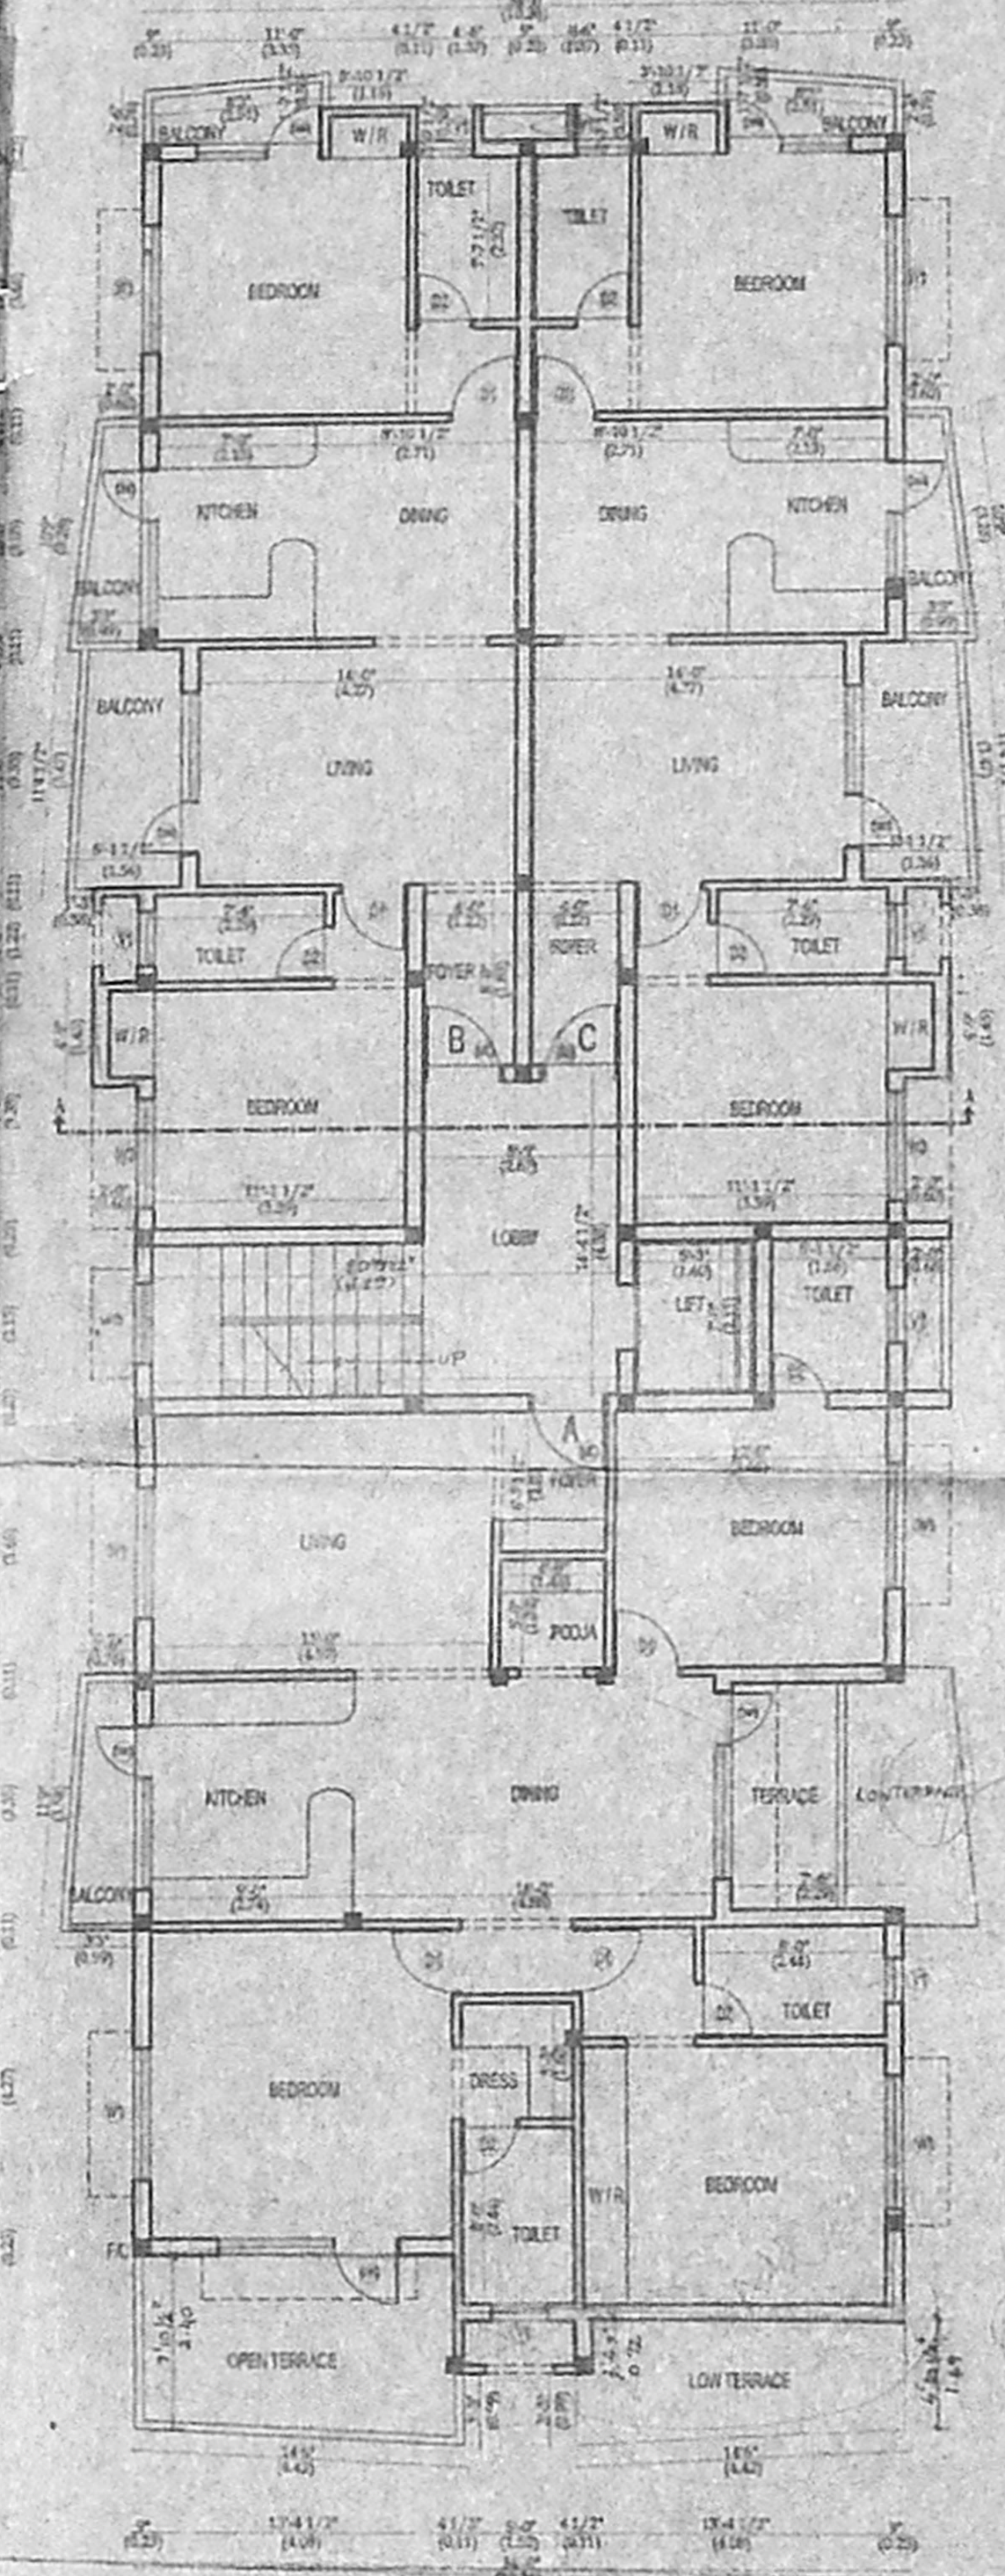


SECOND FLOOR PLAN

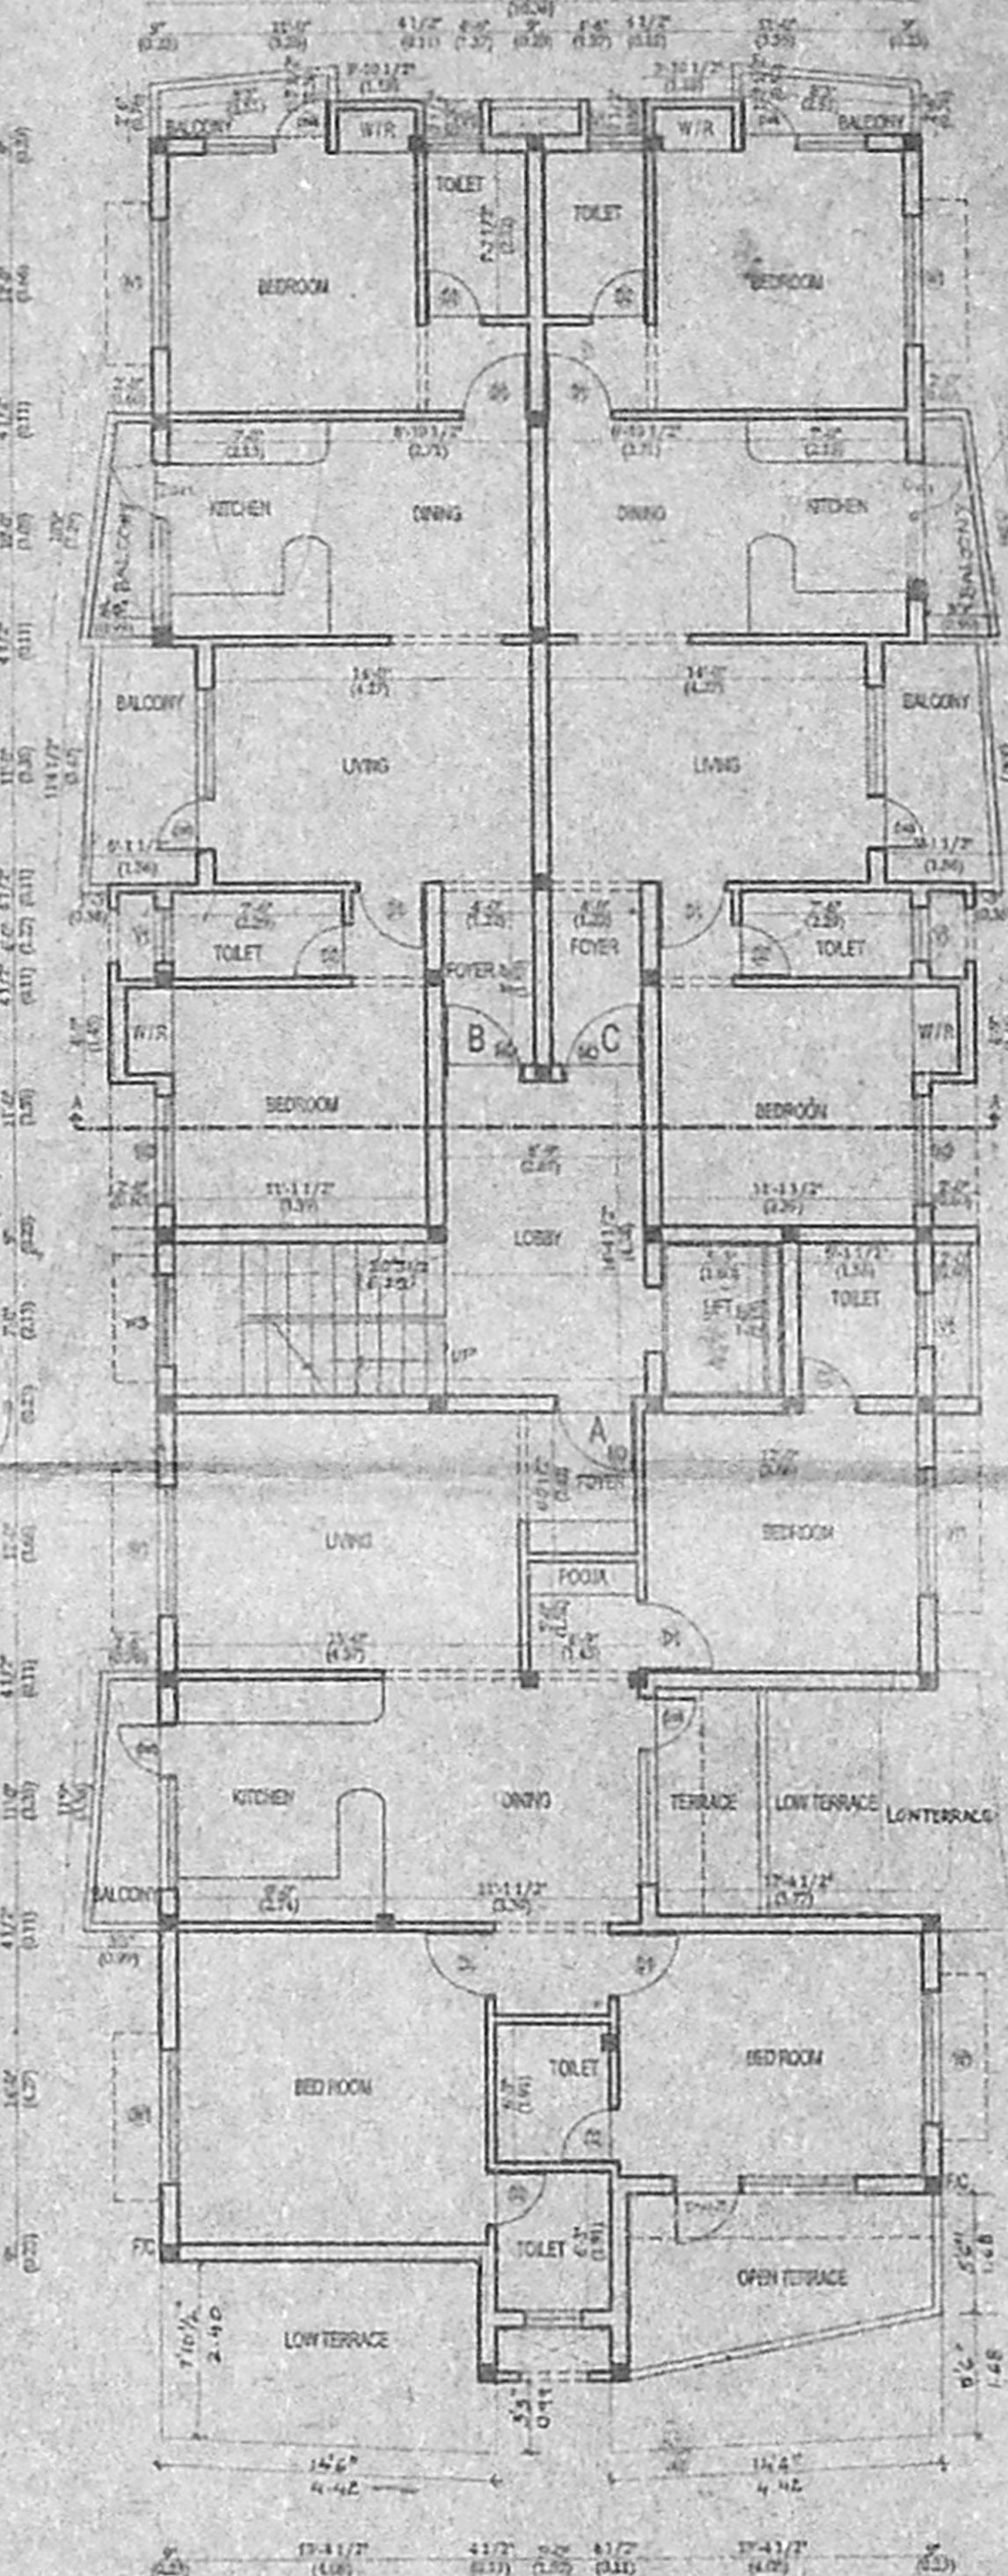

THIRD FLOOR PLAN

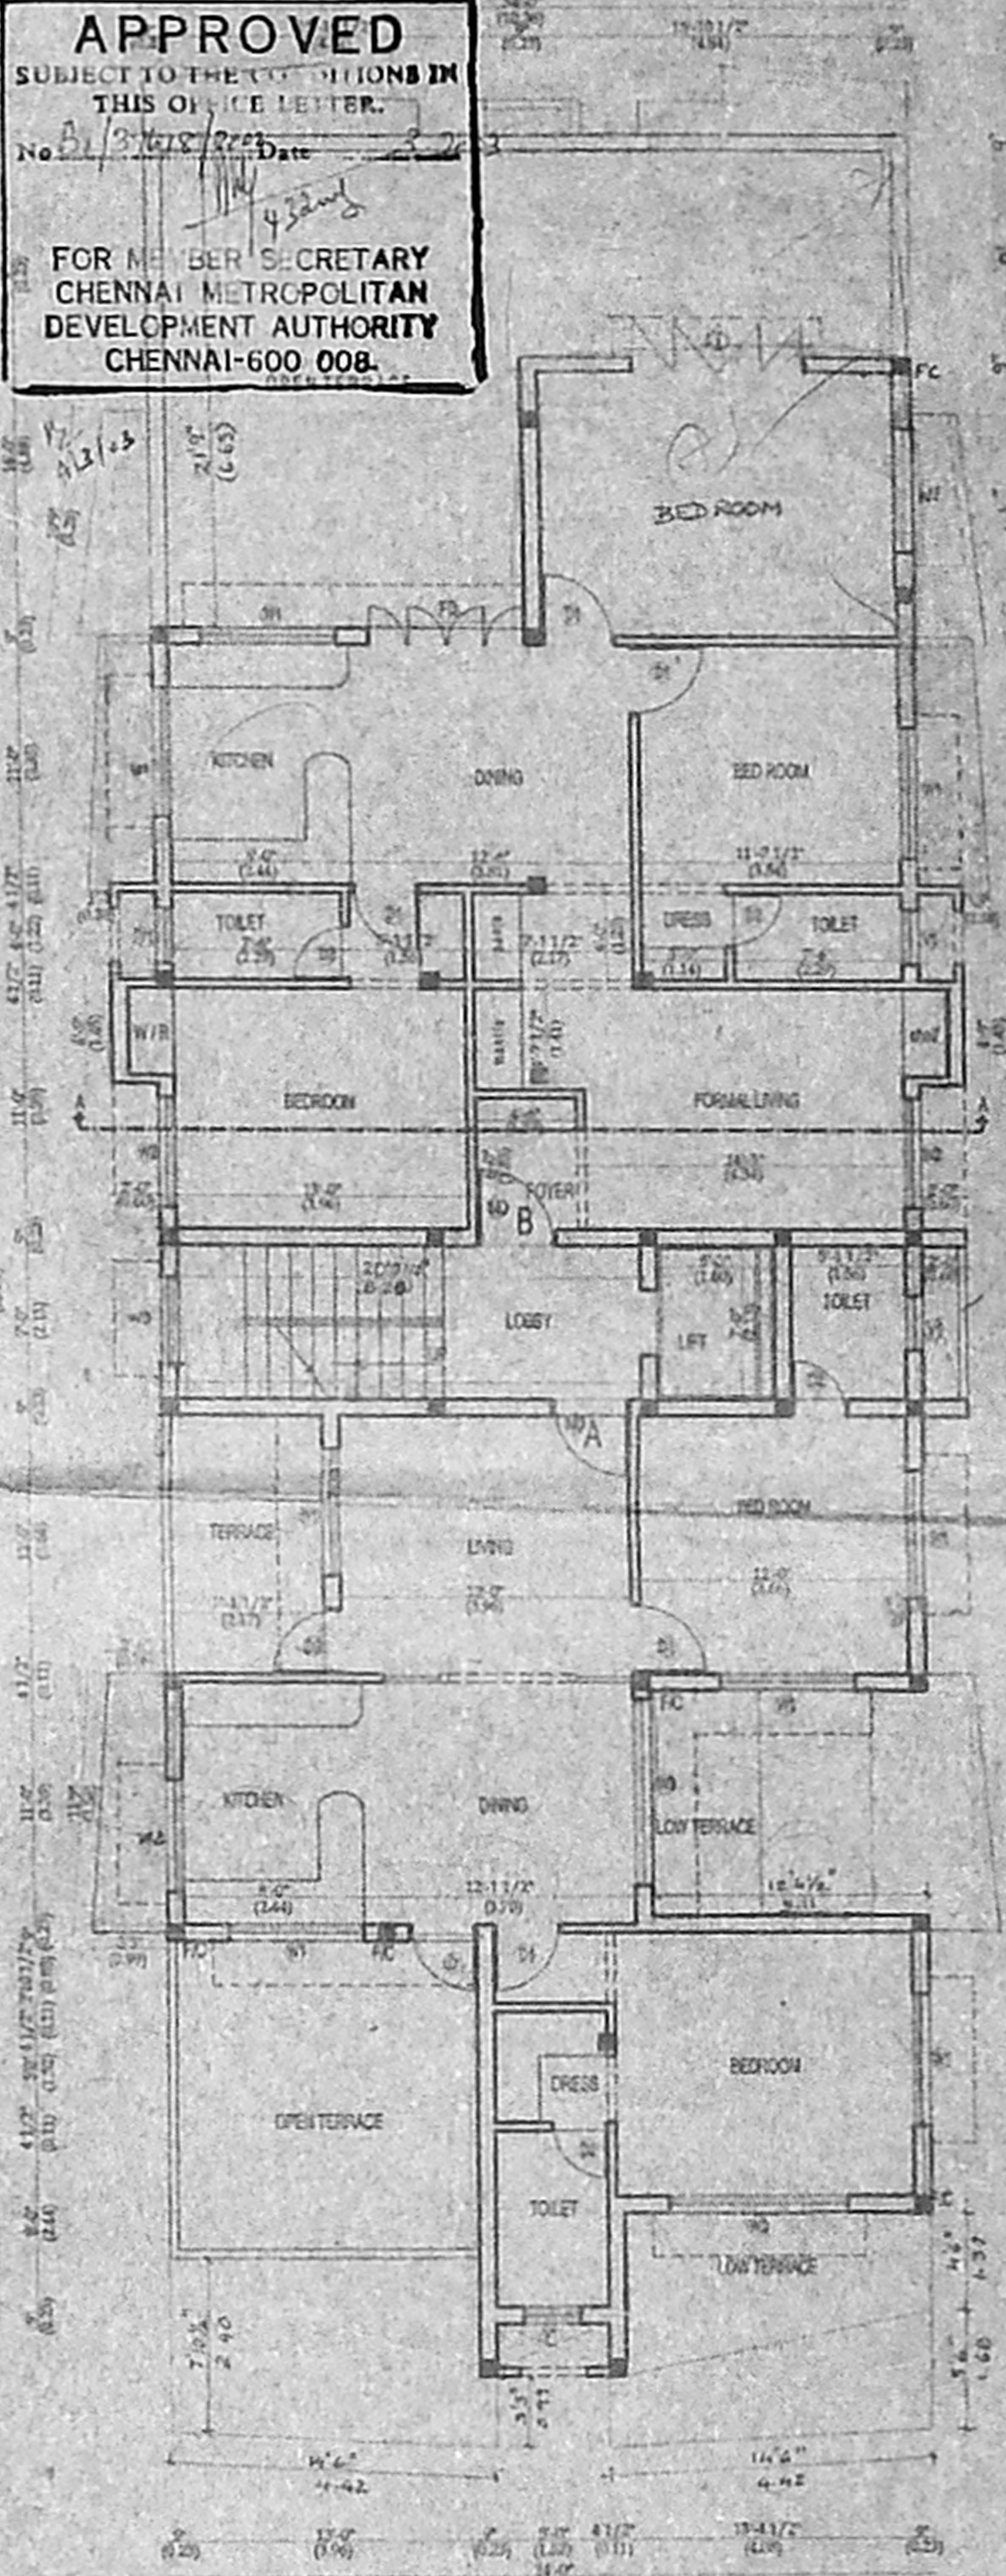

FOURTH FLOOR PLAN

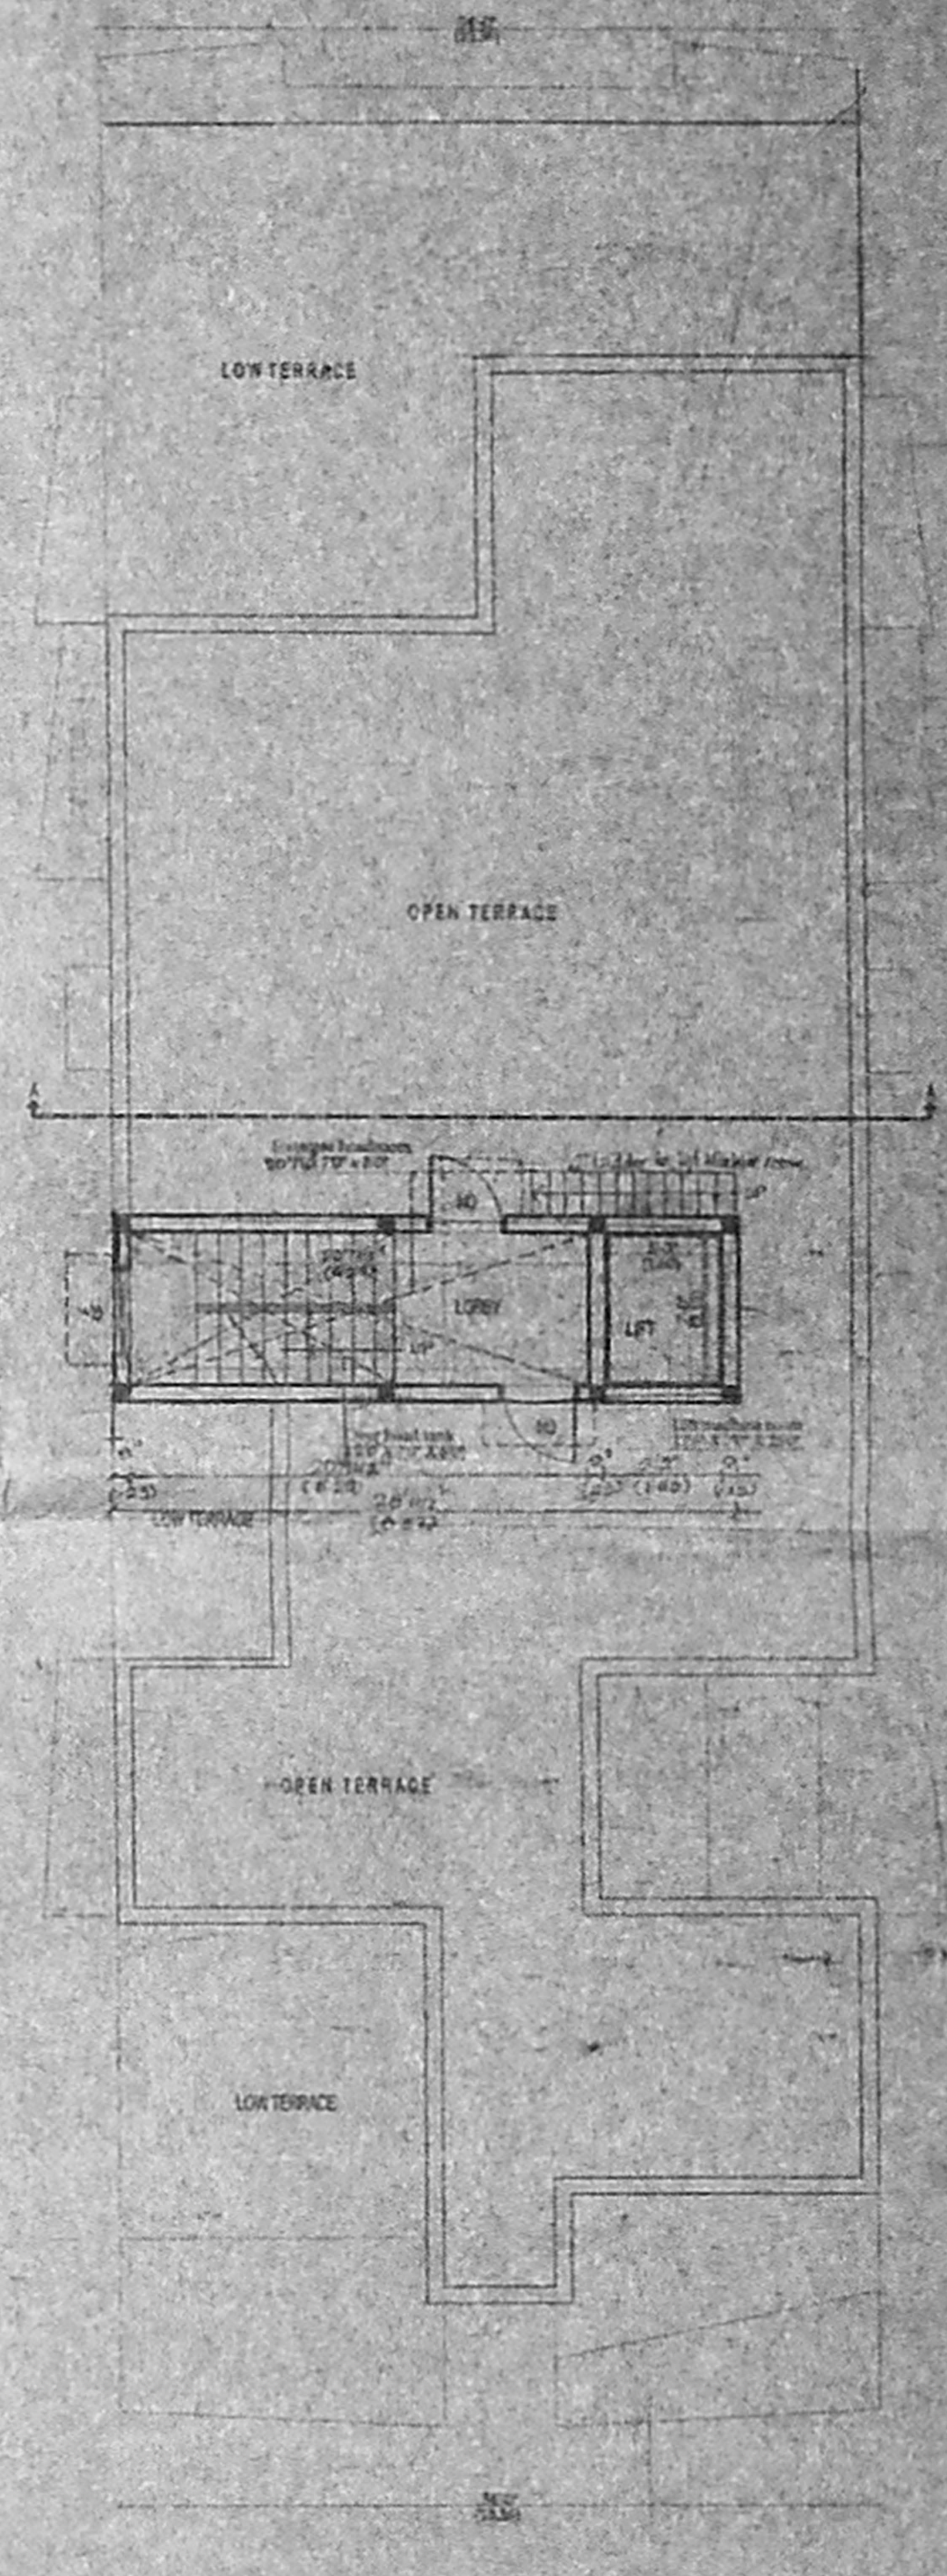

TERRACE FLOOR PLAN

PROPOSED RESIDENTIAL BUILDING
 AT DOOR NO. 30 (NEW), NO. 29/20B (OLD),
 GANDHI NAGAR 4TH MAIN ROAD
 T.S. NO: 6, BLOCK NO: 3T, KOTTUR VILLAGE
 MYLAPORE-TRIPLICANE TALUK, CHENNAI-600 015.

SCHEDULE OF JOINERY			AREA STATEMENT		REFERENCE
TYPE	DESCRIPTION	SIZE	SA. FT.	SQ. M.	
MD	MAIN DOOR	1.07 X 2.13	1	22.78	PROPOSED
D1	DOOR	0.99 X 2.13	2	21.28	
D2	DOOR	0.76 X 2.13	3	16.19	ROAD
D3	DOOR	1.22 X 2.13	4	26.00	
W1	WINDOW	1.83 X 1.37	5	25.17	BOUNDARY
W2	WINDOW	1.52 X 1.37	6	20.82	
W3	WINDOW	2.44 X 1.37	7	33.43	
DW1	DOOR/WINDOW	2.39 X 1.37 / 2.13	8	32.80	
DW2	DOOR/WINDOW	2.44 X 1.37 / 2.13	9	33.43	
DW3	DOOR/WINDOW	2.27 X 1.37 / 2.13	10	31.00	
DW4	DOOR/WINDOW	1.88 X 1.37 / 2.13		25.75	
V1	VENTILATOR	50 X 91		4.55	
FD	FRENCH DOOR	2.44 X 2.13		52.08	

CMDA (B) / No. 1
 C. No. B/1/2/14/1988/2003
 Asst.
 Scrutiny P. A. 15/2/03
 OWNER(S) [Signature]
 A.P. [Signature] D.P. [Signature]

SCALE
 1" = 100'
 1" = 30.48m

NORTH POINT

Revised Plan
 DE [Signature]

LICENSED SURVEYOR

[Signature]

Palanivelu Gowdhanan
 ARCHITECT & INTERIOR DESIGNER
 CA No. CA/97/22319
 #97(31), K.P. KOIL STREET,
 SAIDAPET, CHENNAI - 600 015