




ELEVATION

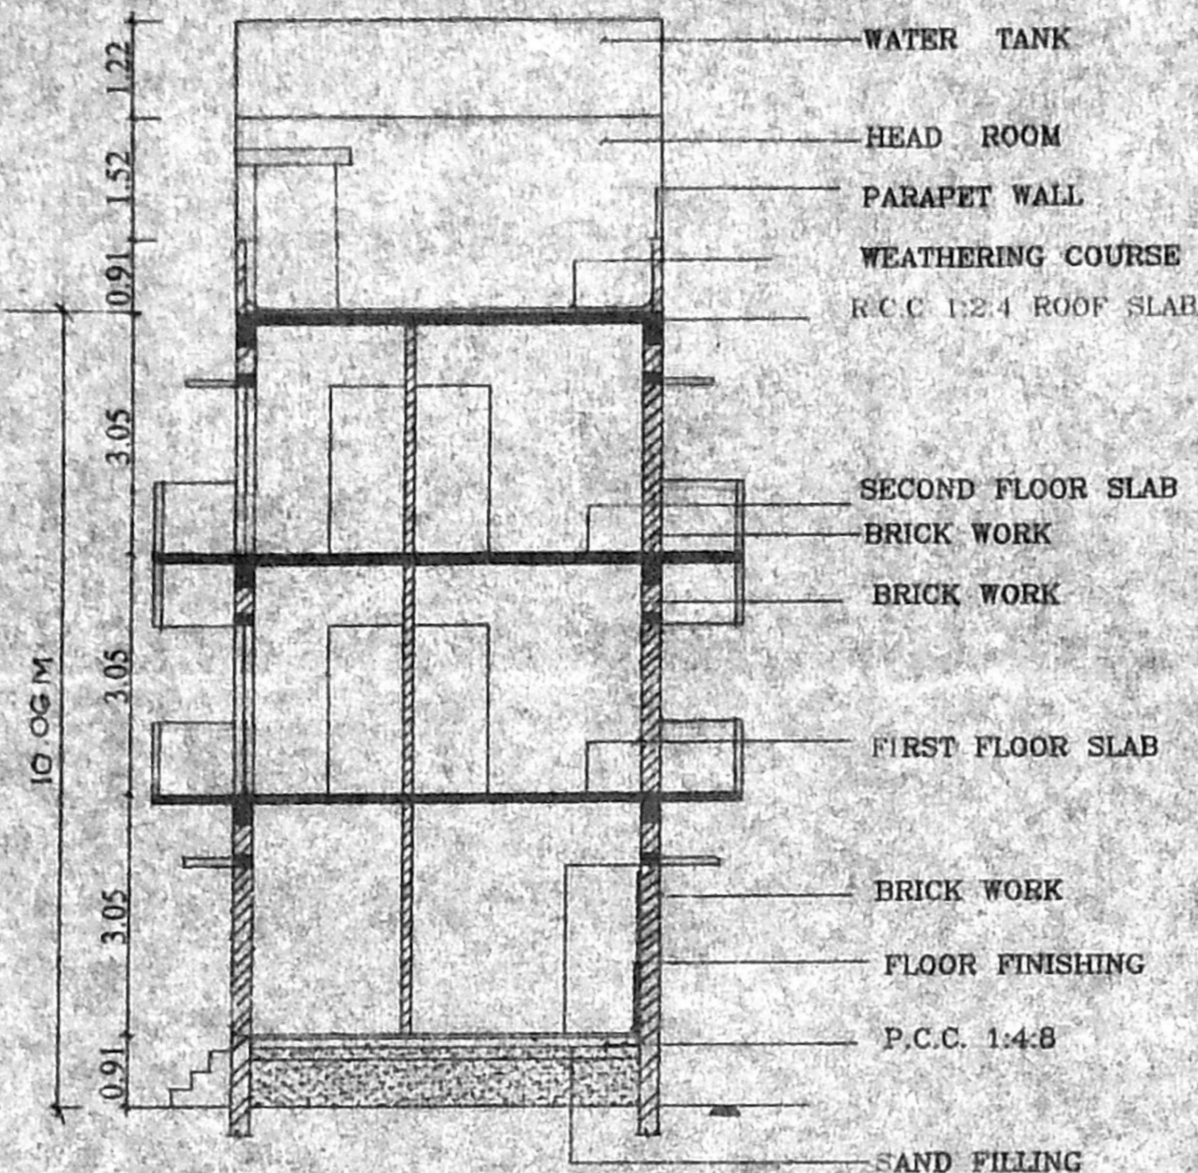


SECTION A A

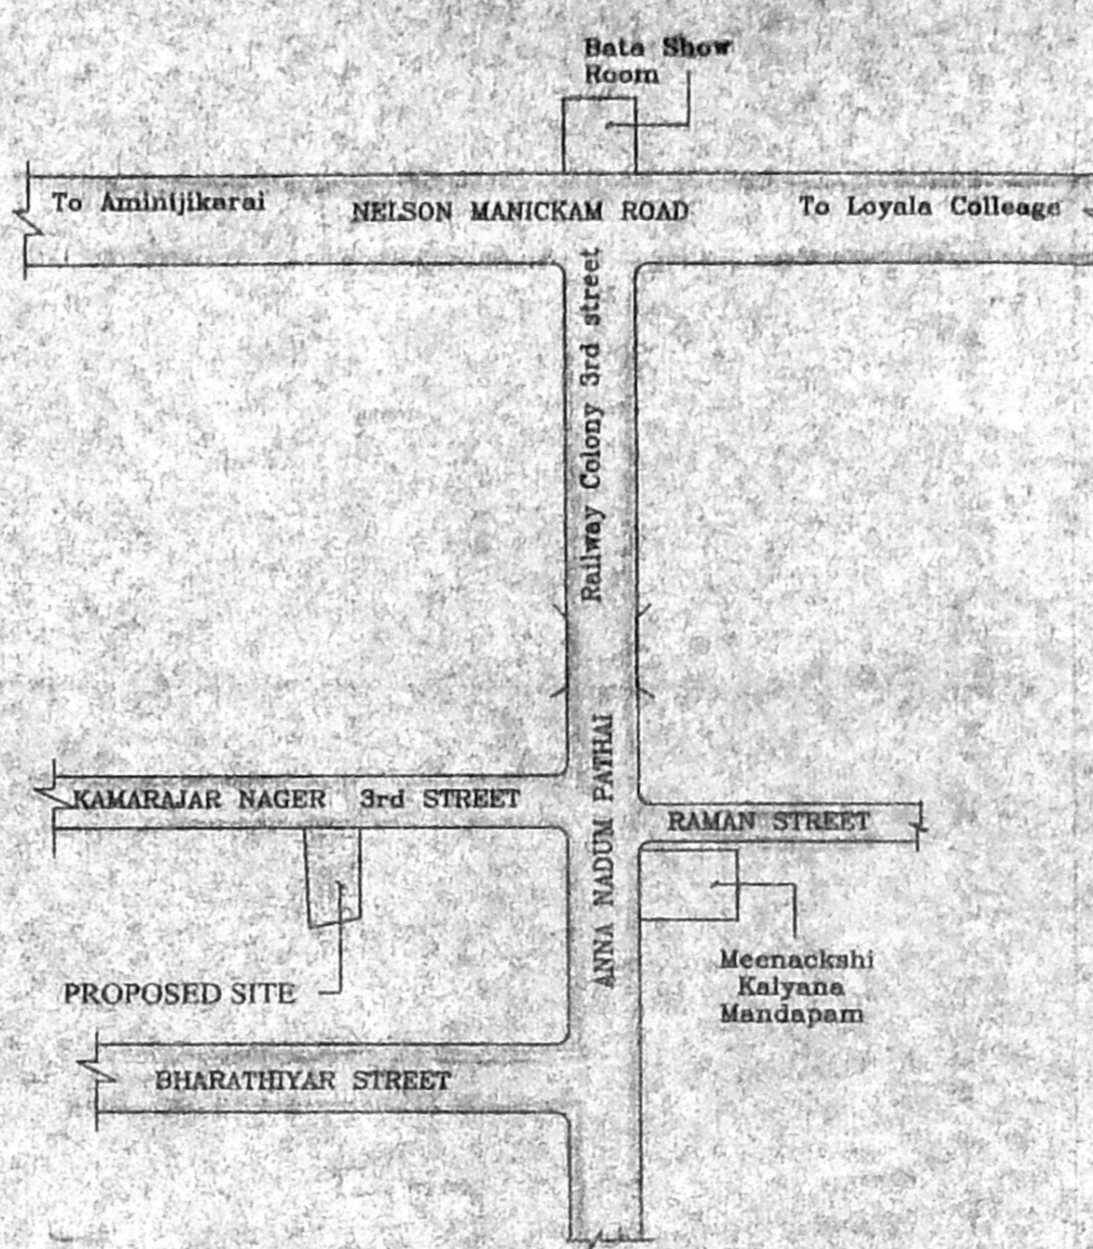

KEY PLAN

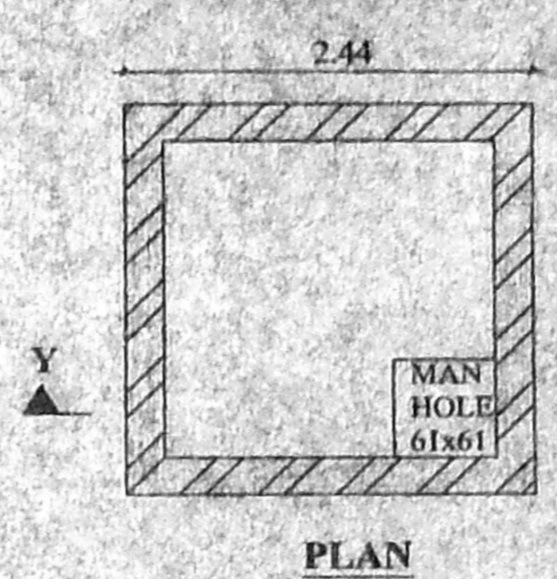


PLAN

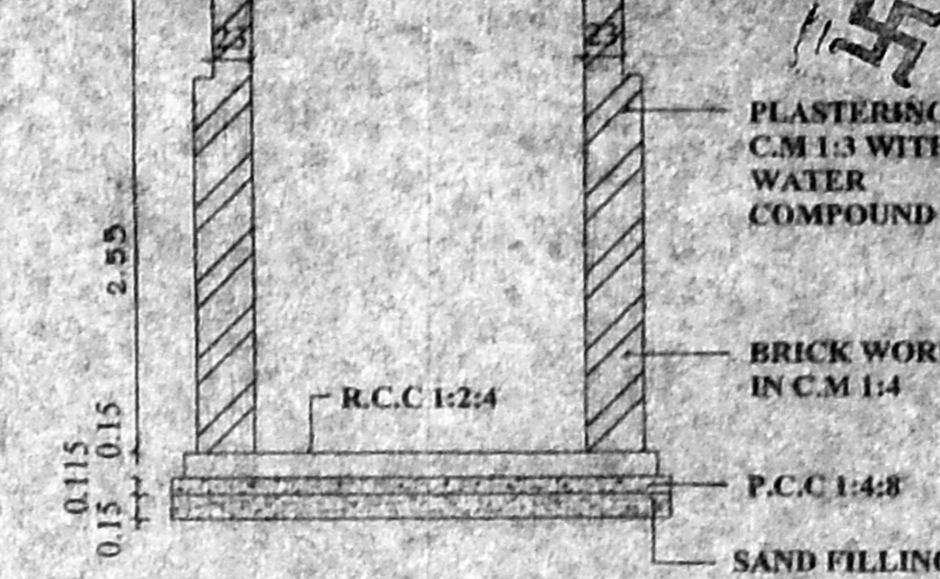


SECTION Y-Y

OFFICE COPY

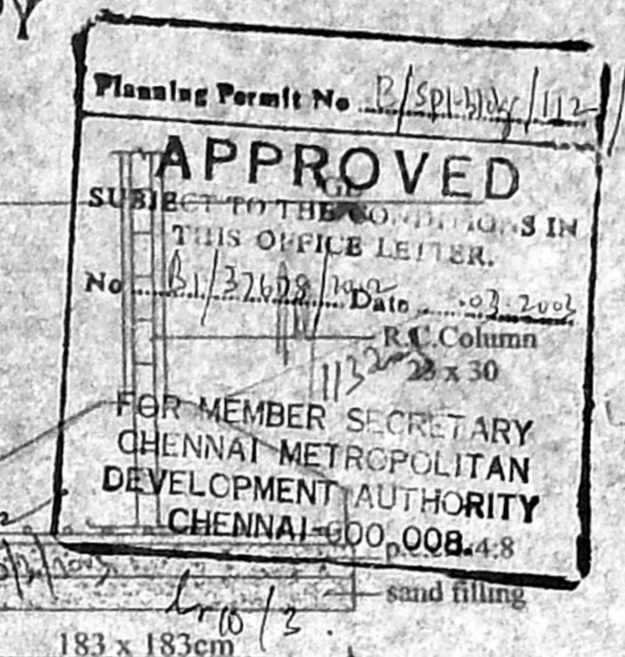

DETAILS OF SUMP

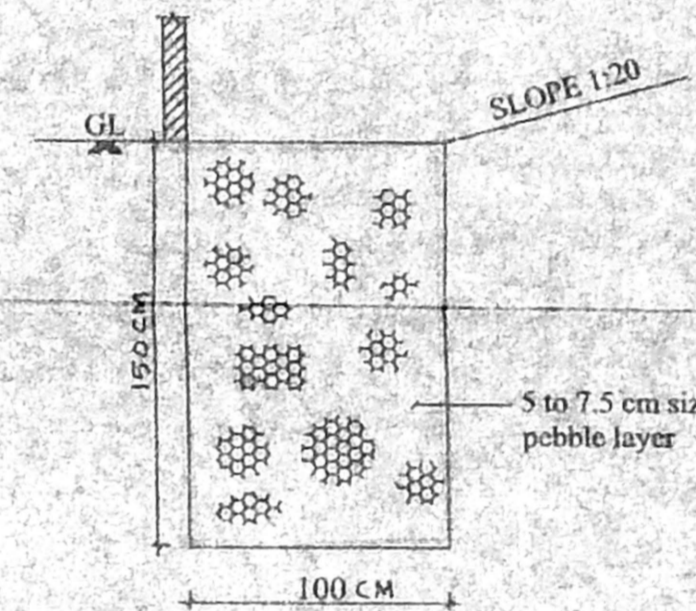

DETAILS OF PEBBLES BED

PLAN SHOWING THE PROPOSED RESIDENTIAL BUILDING, AT OLDDOOR No.10, NEW DOOR No. 27, OLD PULAM No.147/3, NEW T.SURVEY No. 89/2, KAMARAJ NAGER 3rd STREET, PULIYUR VILLAGE CHOOLAIMEDU, CHENNA-04. BLOCK No.10.

JOINERY DETAILS

D	DOOR	100 x 213
D1	DOOR	91 x 213
D2	DOOR	78 x 213
W	WINDOW	122 x 137
W1	WINDOW	91 x 91
V	VENTILATOR	61 x 61

COLOUR INDEX

PROPOSED	[Symbol]
ROAD	[Symbol]
BOUNDARY	[Symbol]
SEWER LINE	[Symbol]
WATER LINE	[Symbol]


AREA STATEMENT

PLOT AREA	- 5031.00 sft.	467.39 sqm.
GROUND FLOOR AREA	- 1578.26 sft.	146.63 sqm.
FIRST FLOOR AREA	- 1894.70 sft.	175.96 sqm.
SECOND FLOOR AREA	- 1844.10 sft.	175.96 sqm.
TOTAL BUILT UP AREA	- 5366.56 sft.	498.55 sqm.
PLOT COVERAGE	- 37.65%	
F.S.I.	- 1.067	


OWNER / POWER AGENT SIGNATURES

SCALE 1:100 ALL DIMENSIONS ARE IN 'M'


LICENSED SURVEYOR

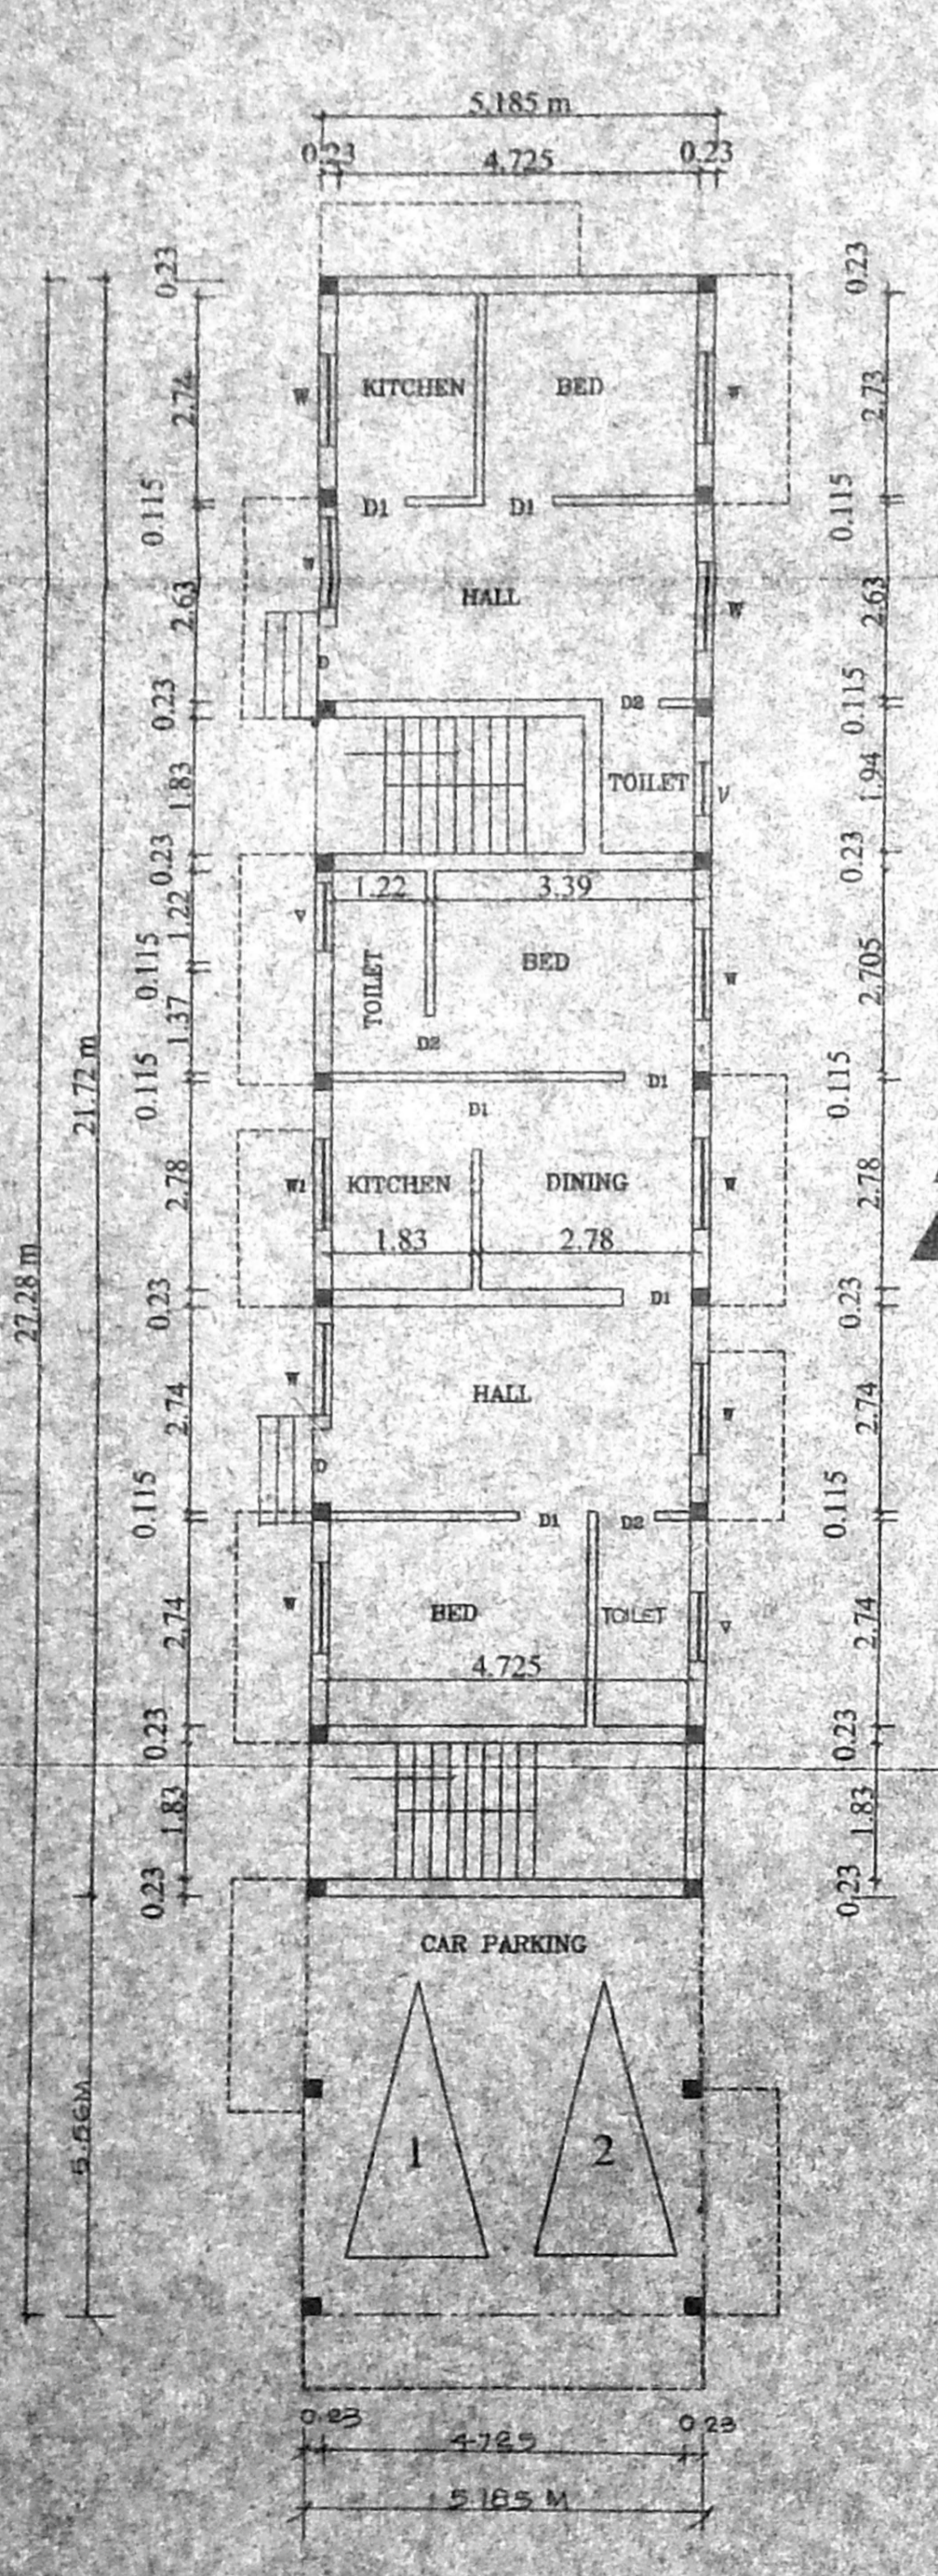


GROUND FLOOR PLAN

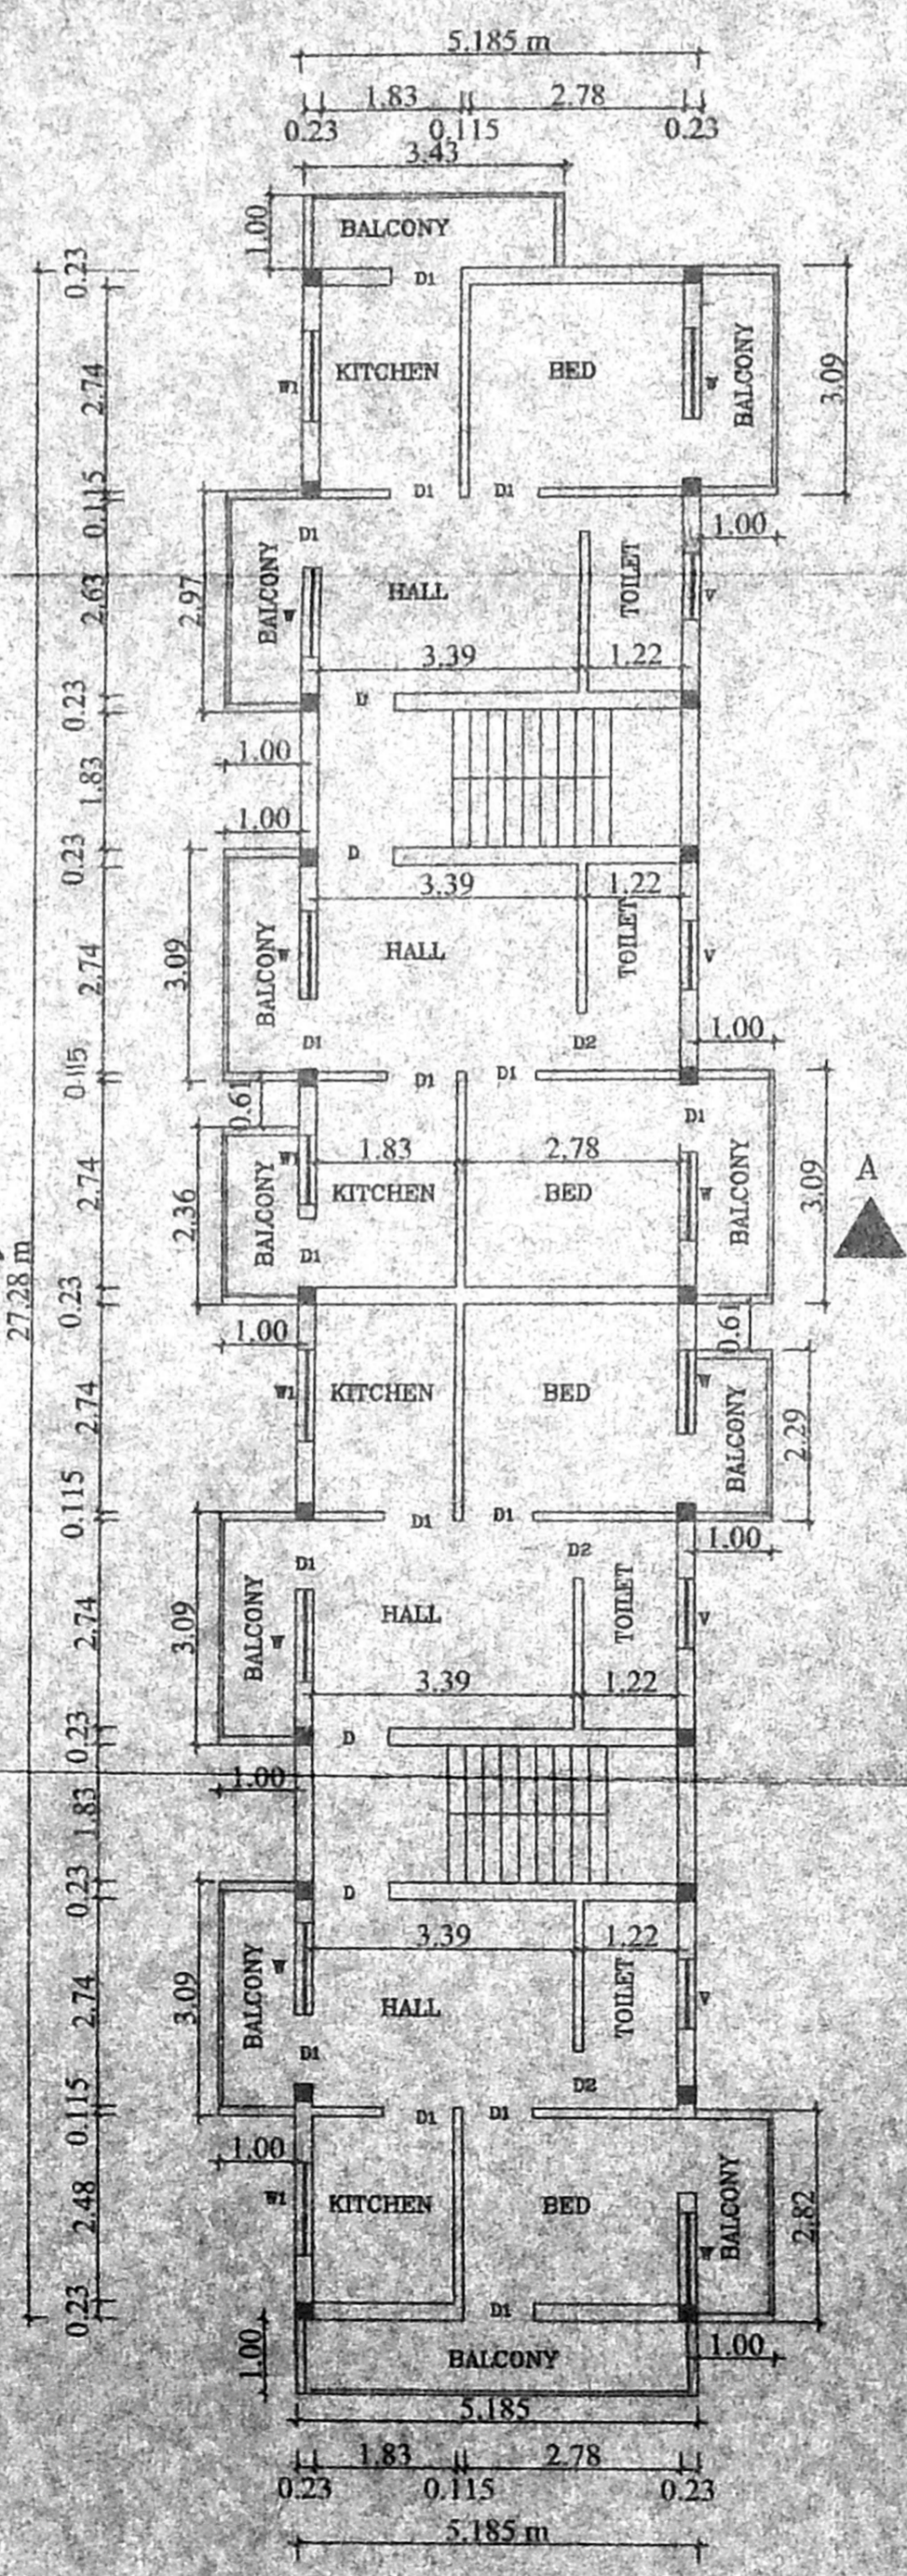


FIRST FLOOR PLAN

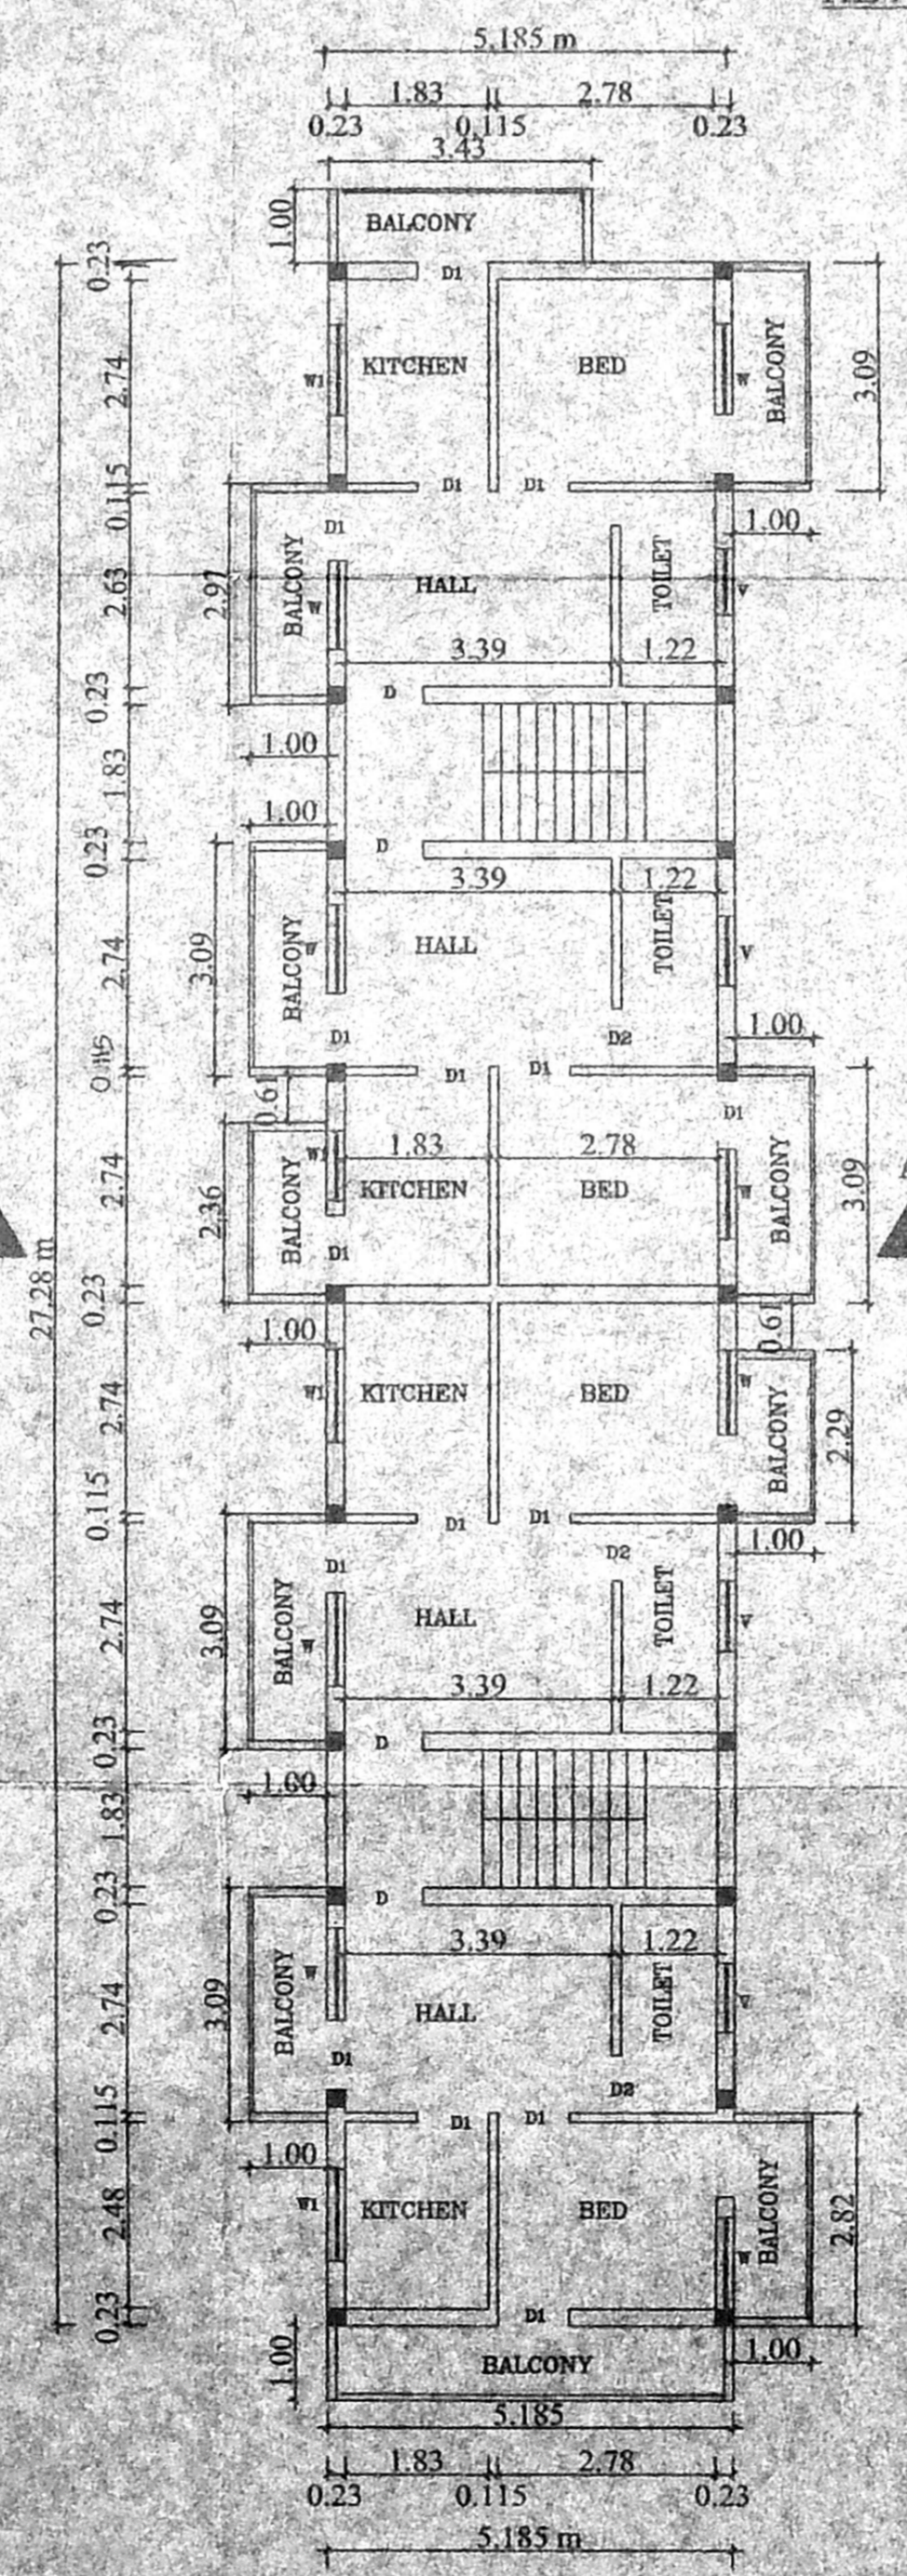

SECOND FLOOR PLAN

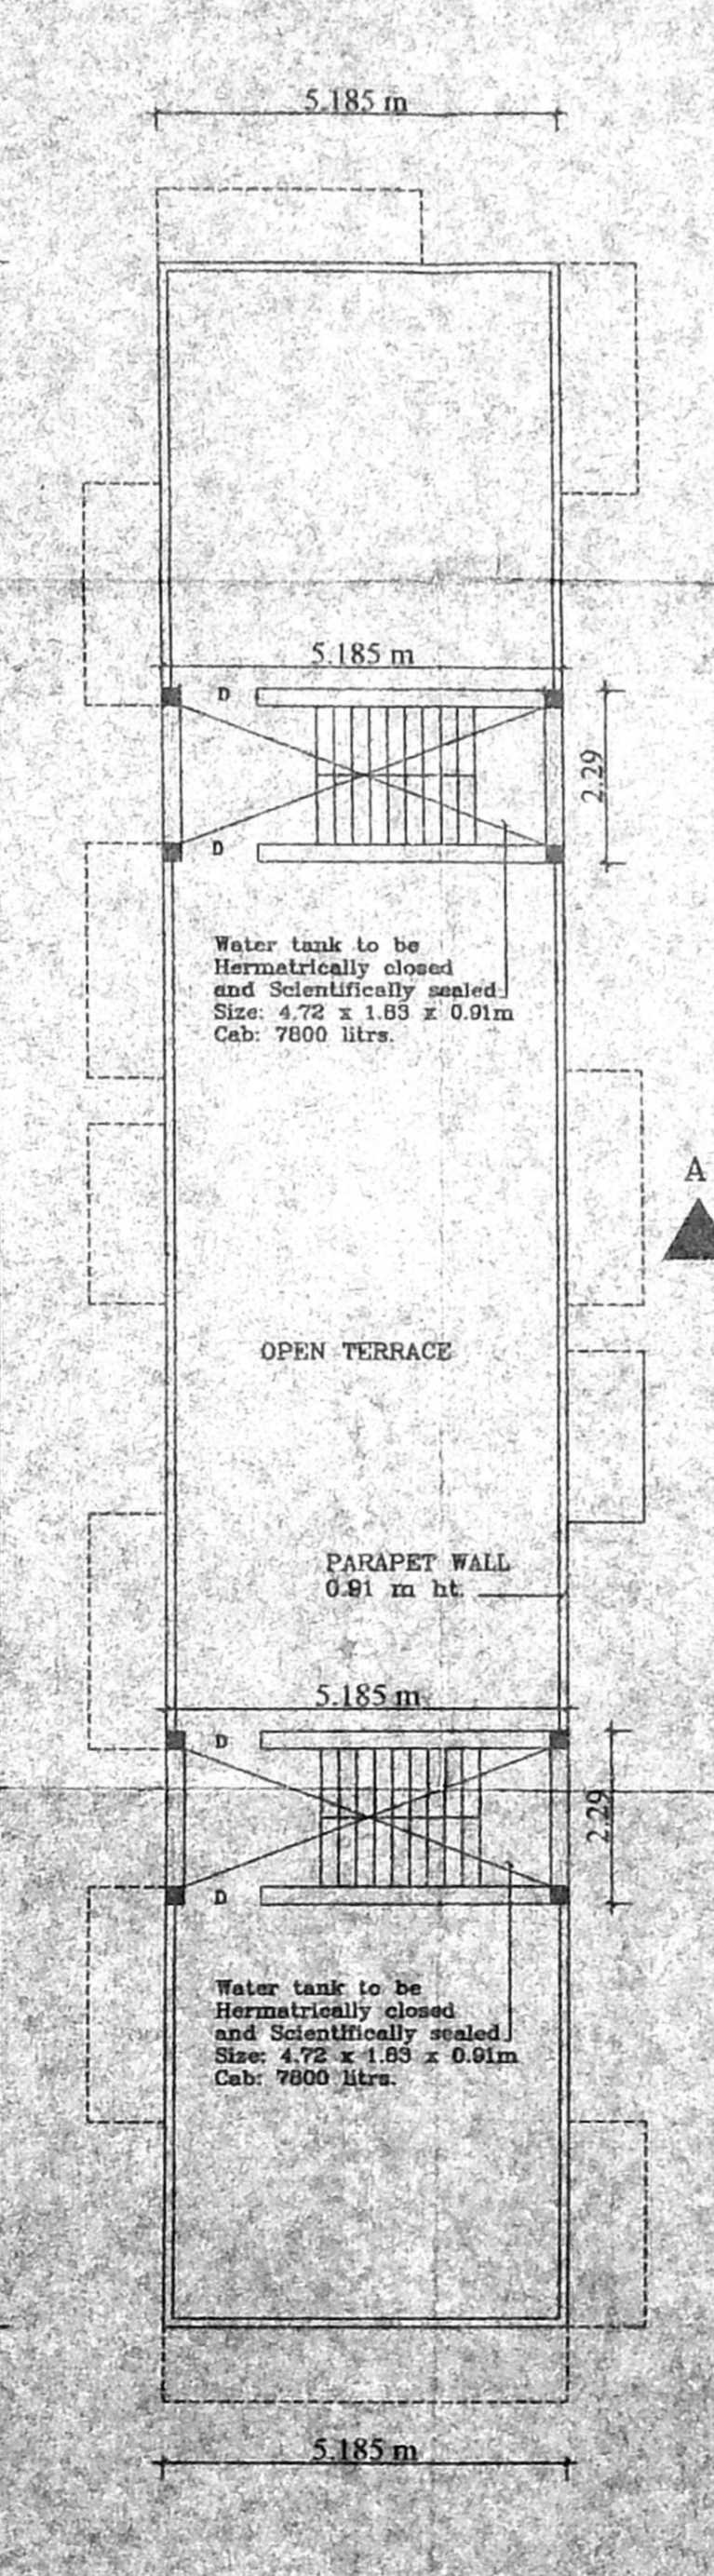

TERRACE FLOOR PLAN

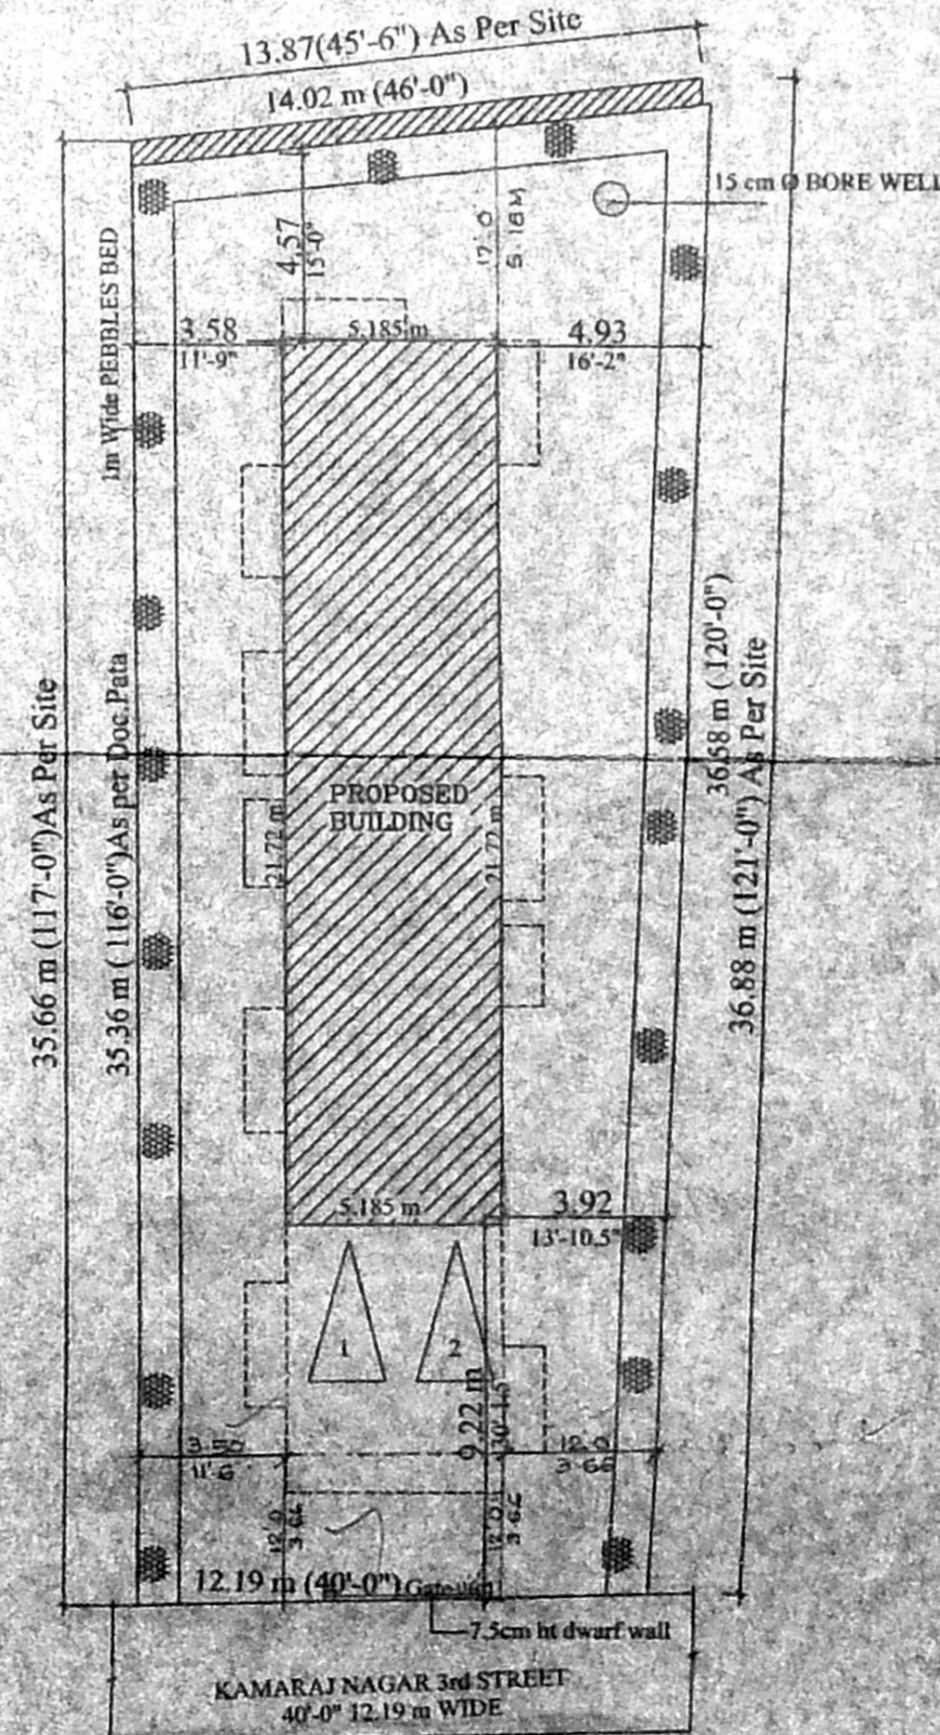

SITE PLAN

K. SELVAM, BE AME, CHENNAI
 Consulting & Surveying Engineers
 47, Anna Salai, Chennai-600 002
 Phone: 2333 3333, 2333 3333
 Fax: 2333 3333, 2333 3333
 (Green Channel File Not Applicable)