

Water Tank Hermetically Sealed & Scientifically Closed
3.35 x 3.0 x 1.2
capacity: 12, 400 Litres

Water Tank Hermetically Sealed & Scientifically Closed
capacity: 12, 400 Litres

Water Tank Hermetically Sealed & Scientifically Closed
capacity: 12, 400 Litres

PROPOSED COMMERCIAL & RESIDENTIAL BUILDING AT NO.100, (OLD NO.338) ARCOT ROAD, (N.S.K. SALAI) KODAMBAKKAM, T.S.NO.65, BLOCK NO.24, (AS PER PATT) PULIYUR VILLAGE, CHENNAI -600 024. Corporation Division No-120.

CMDA (B) NO. 1
C. No. B/38847/2009

Asst
Scrutiny
P. A.
HALL
A.P.

Revised Plan
Dt: 17-3-03

B/Spl.B/09/138 B/B/2003
Planning Permit No

APPROVED
SUBJECT TO THE CONDITIONS IN THIS OFFICE LETTER.
B/38847/02 Date: 03-03
FOR MEMBER SECRETARY
CHENNAI METROPOLITAN
DEVELOPMENT AUTHORITY
CHENNAI-600 008.

SHEET NO:02
SPECIFICATIONS:
FOUNDATION : Column Footing
FLOORING : Mosaic Flooring Over P.C.C. 1:4:8 mix.
WALL : Brick Wall with 1:3 CM and Plastered with 1:6 CM
CEILING : 5" thick R.C.C. Slab with 1:2:4 mix.
TERRACE : 7" thick Weathering Course with Brick Bath. Lime mortar and Tiles Over Laid.


OFFICE COPY

COLOUR INDEX
— PROPOSED — WATER LINE
— SITE BOUNDARY — SEWER LINE
— ROAD


OWNER'S SIGNATURE:
Chandrasekhar

LICENSED SURVEYOR:
N. Rajasekar
N. RAJASEKAR ARCH. A.I.I.A.; A.I.V
REGISTERED ARCHITECT
COUNCIL OF ARCHITECTURE: CA/93/1618
CORPORATION OF CHENNAI - R.A.NO.301
APPROVED VALUER: A-7402


ARCHITECTS
R.R. associate,
No.5, Chockalingam Street,
Nungambakkam, Chennai -34.
Phone - 821 8756.

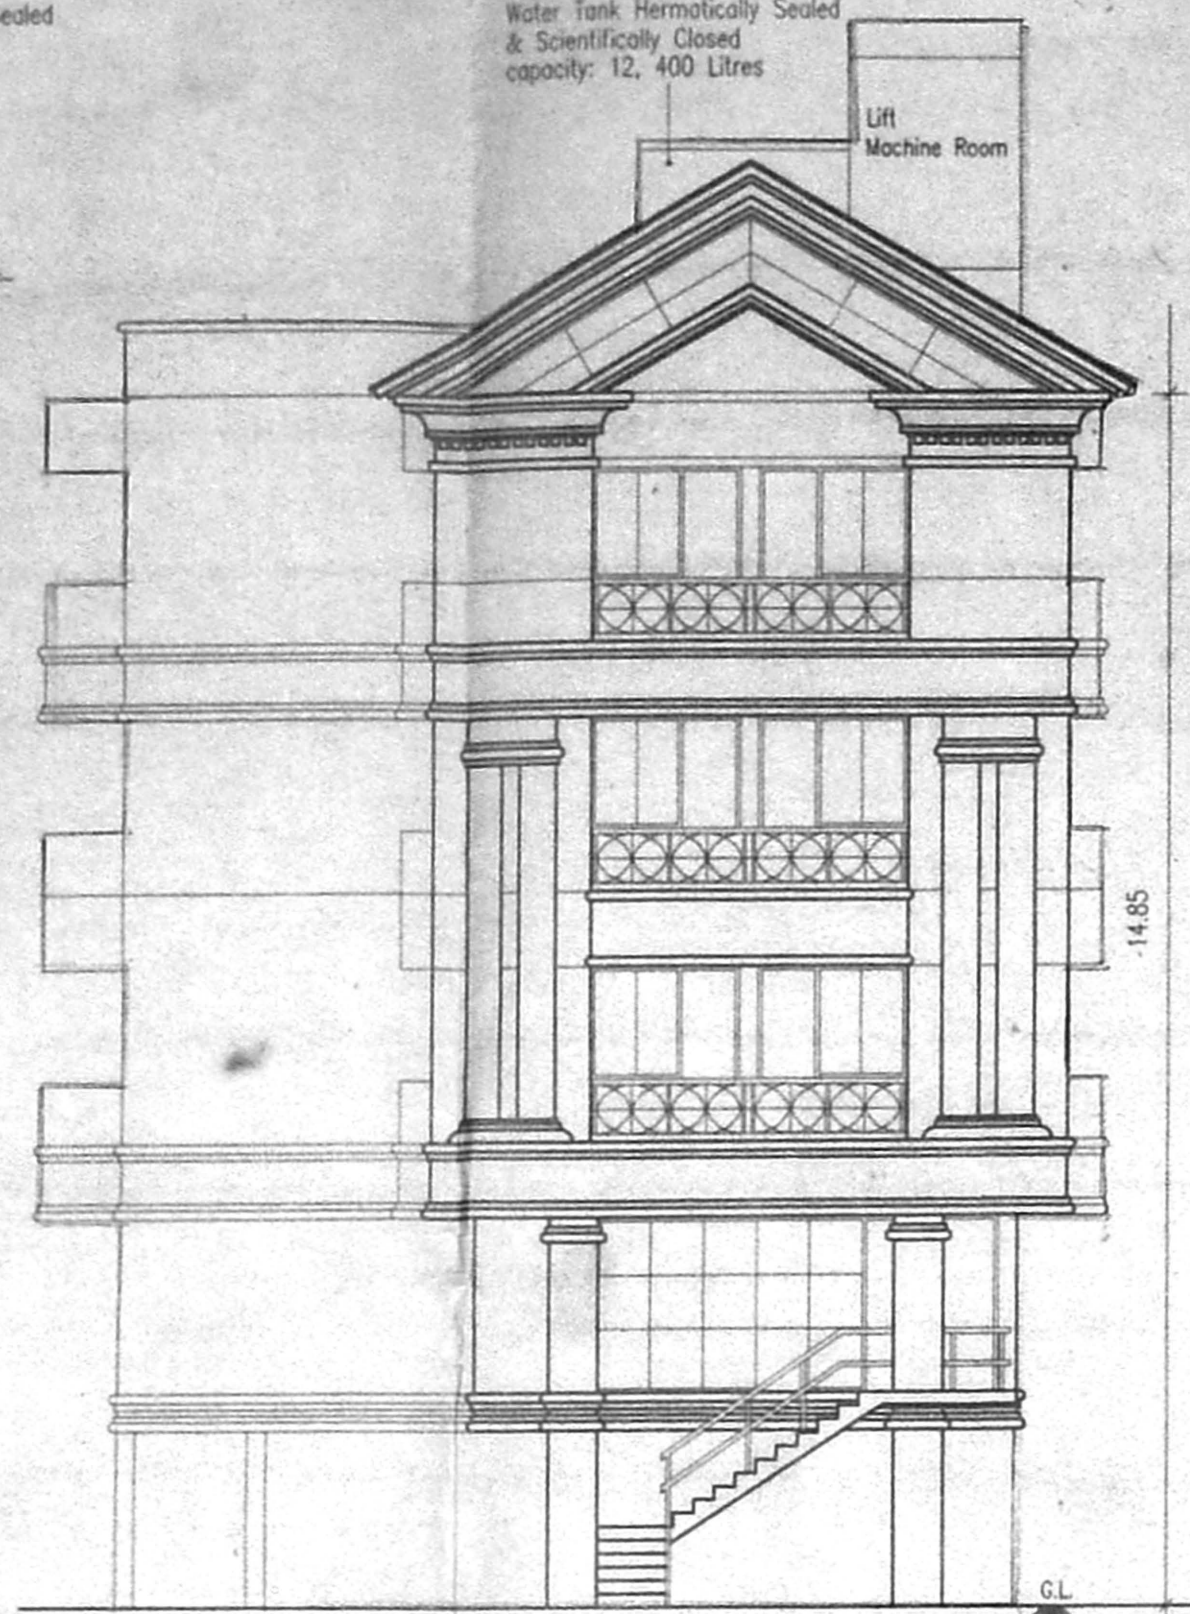


FRONT ELEVATION

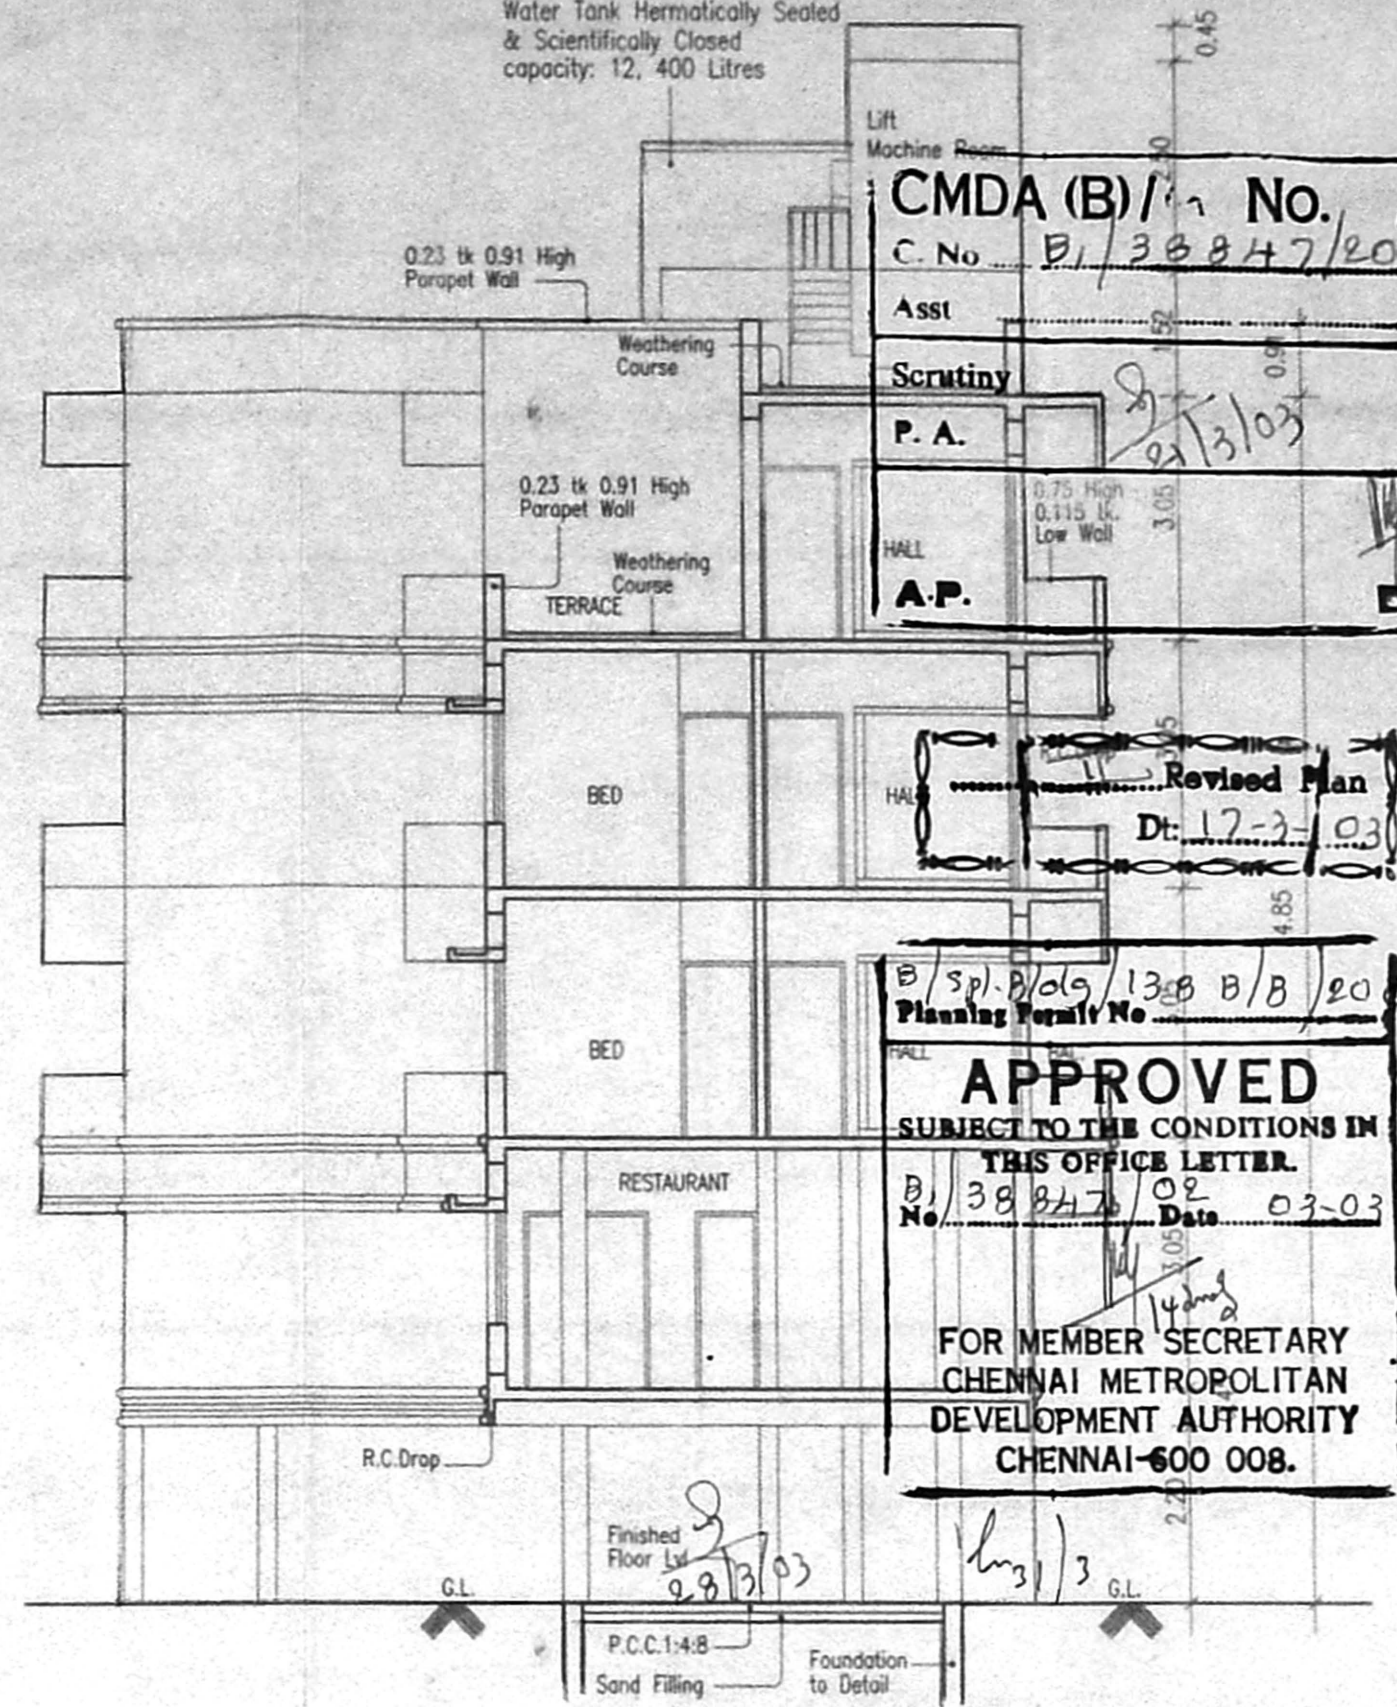


SECTION.A.A.

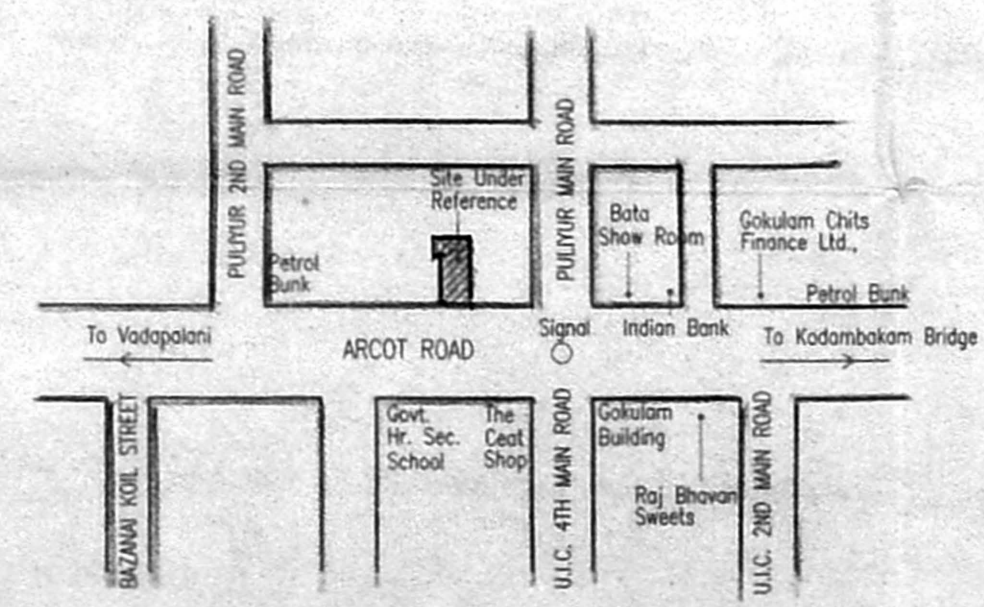

KEY PLAN
(NOT TO SCALE)

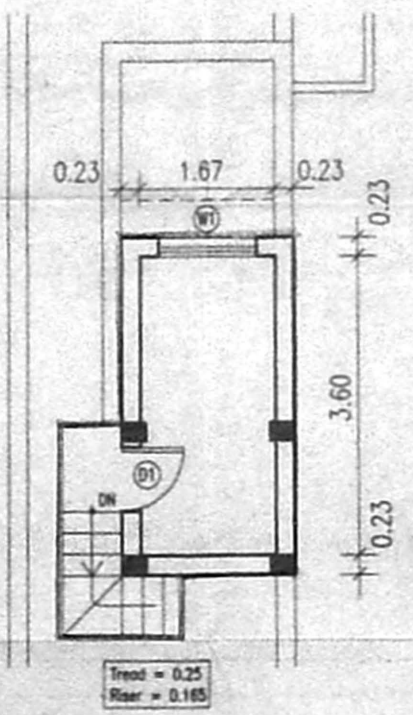

DETAIL OF
LIFT MACHINE ROOM

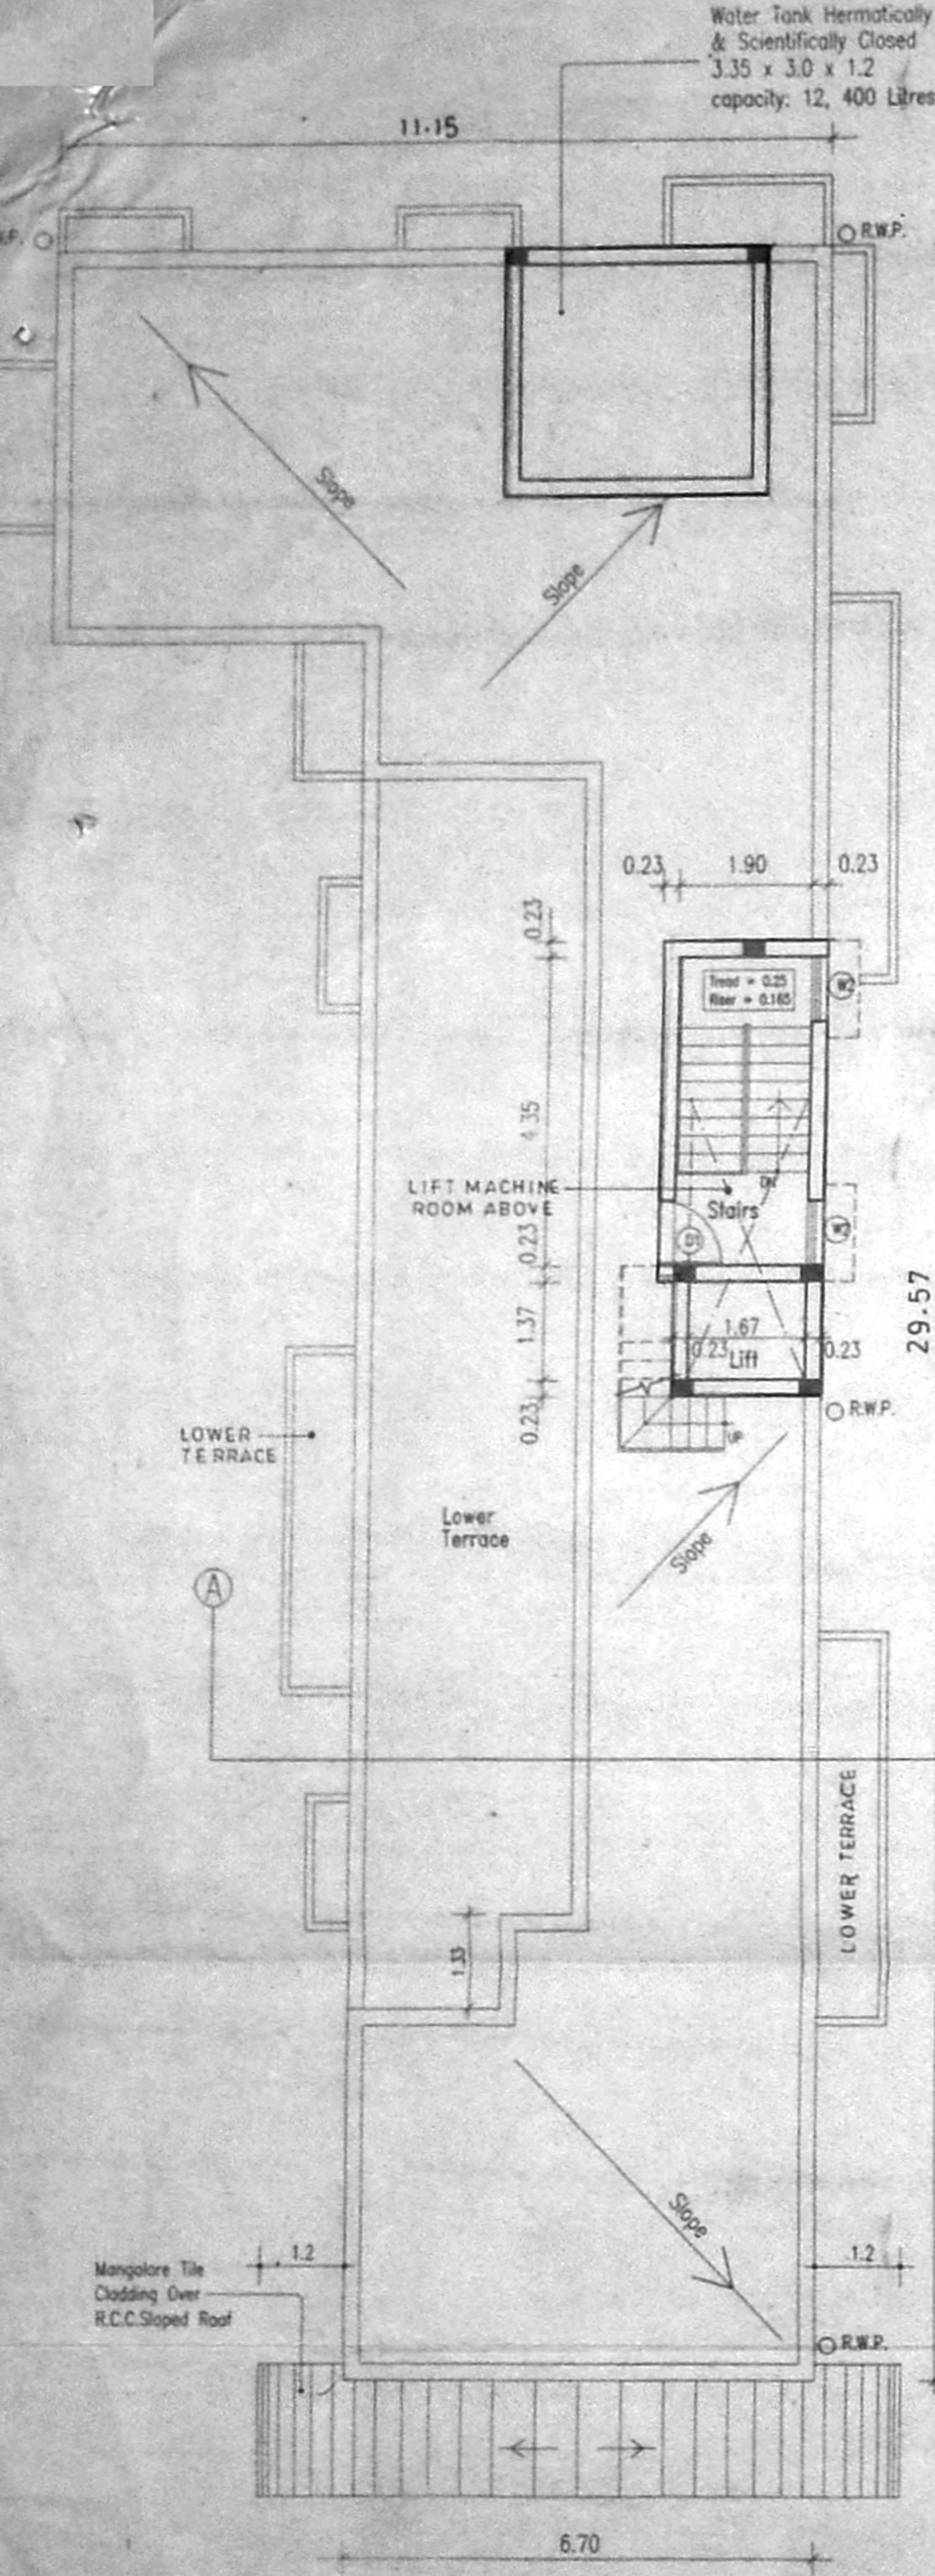

TERRACE FLOOR PLAN