




FRONT ELEVATION

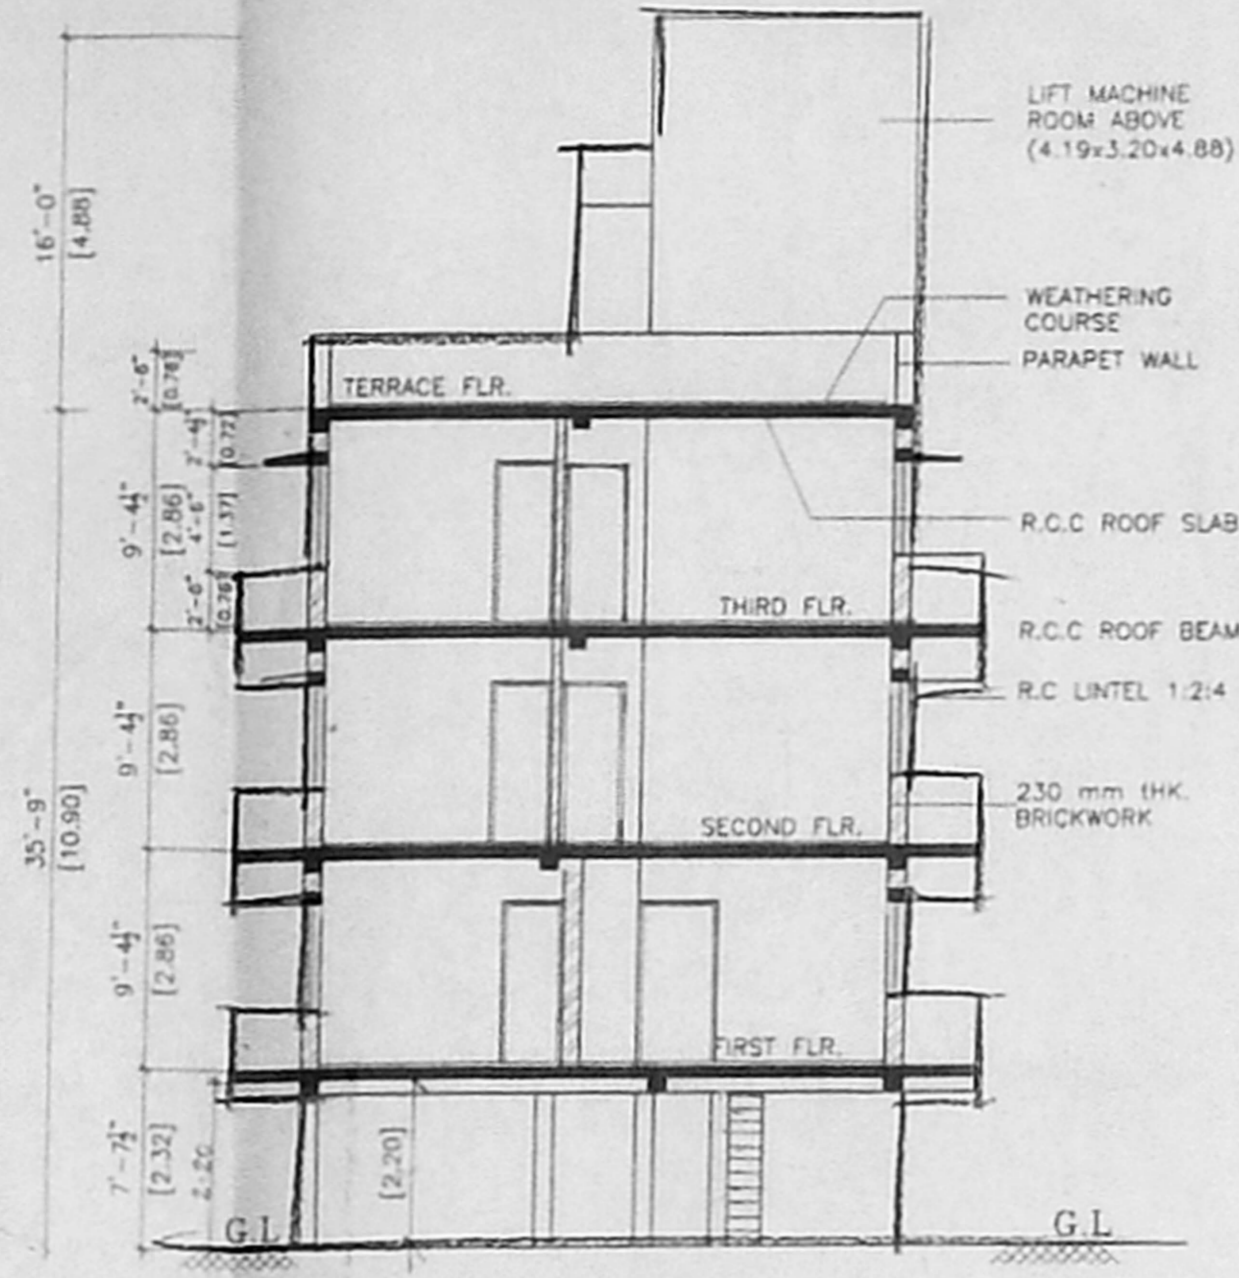


SECTION X-X

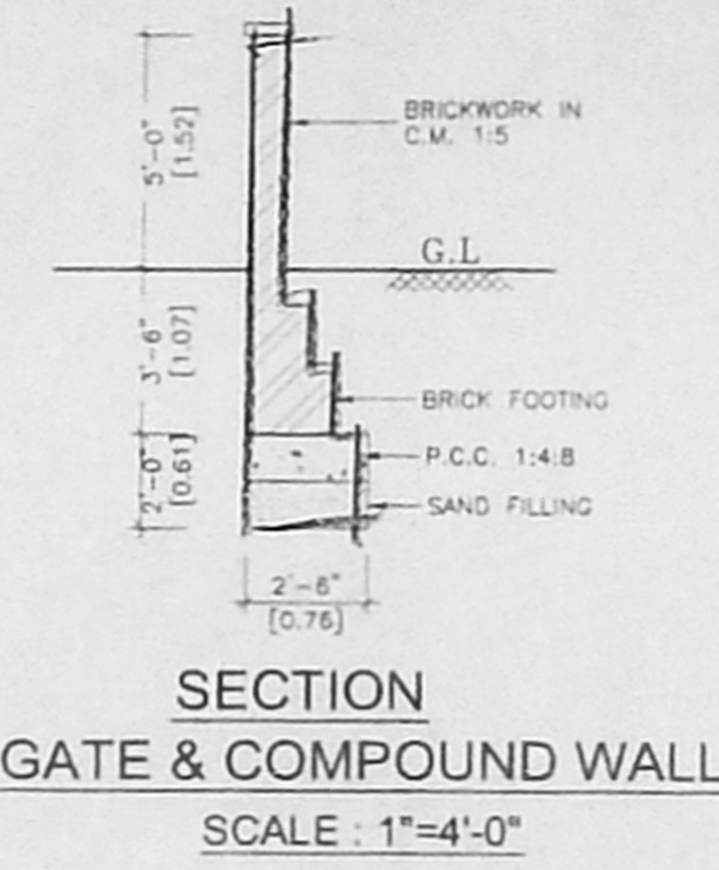


SECTION GATE & COMPOUND WALL
SCALE: 1"=4'-0"

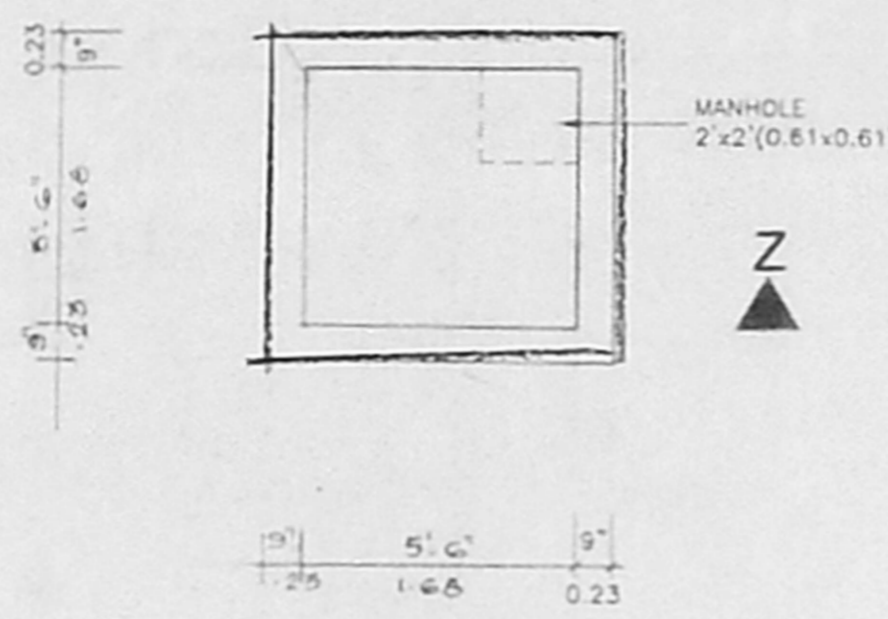


PLAN
SCALE: 1"=4'-0"

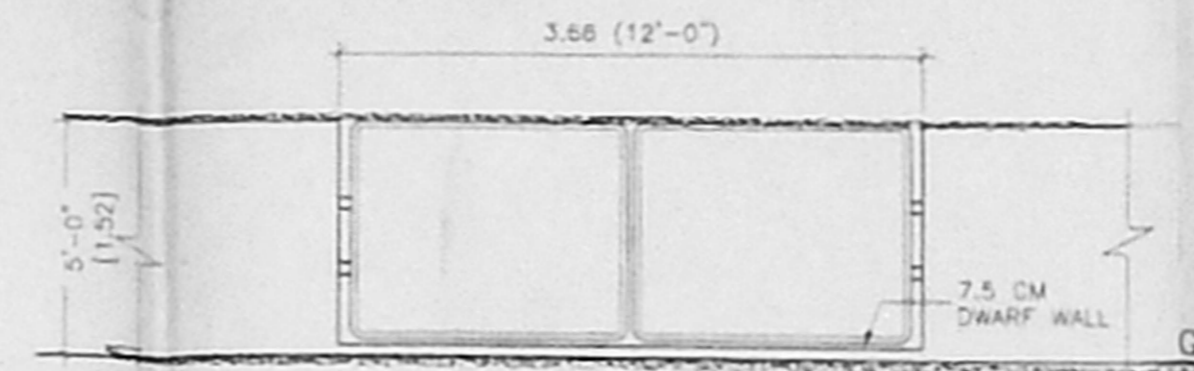


ELEVATION
SCALE: 1"=4'-0"

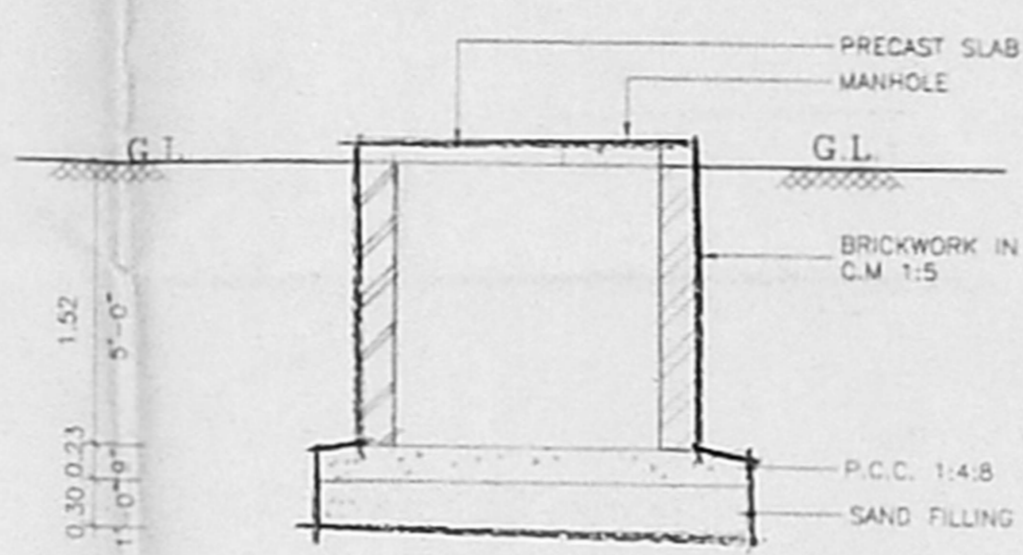

SECTION Z-Z
SUMP DETAILS
SCALE: 1"=4'-0"

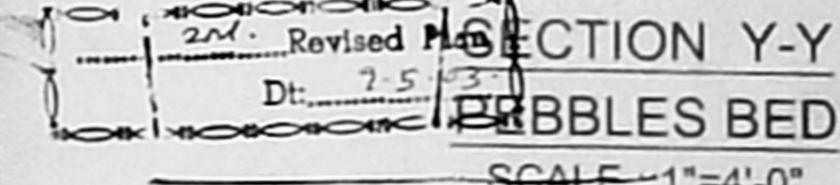

Revised Plan
Dt: 7.5.2012
CMDA (B)/... NO. 1
C. No. 21/4042/1/2012
Asst. Secretary
P. A. L. 16/5
A.P. D.P.

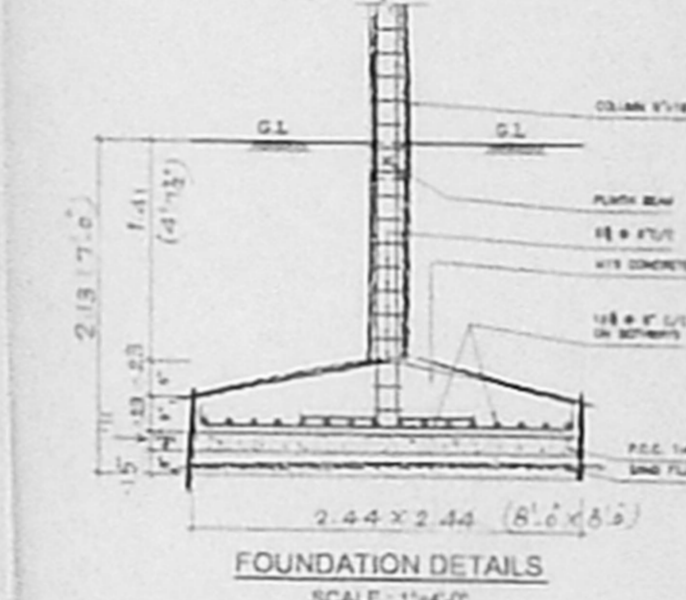

FOUNDATION DETAILS
SCALE: 1"=4'-0"


OFFICE COPY

Planning Permit No. 8/5/14/1/24/2/2012


APPROVED
SUBJECT TO THE REGULATIONS IN THIS OFFICE LETTER.
No. B/14042/1/2012 Date: 7.5.2012

FOR MEMBER SECRETARY
CHENNAI METROPOLITAN
DEVELOPMENT AUTHORITY
CHENNAI-600 008.


KEY PLAN (Not to scale)

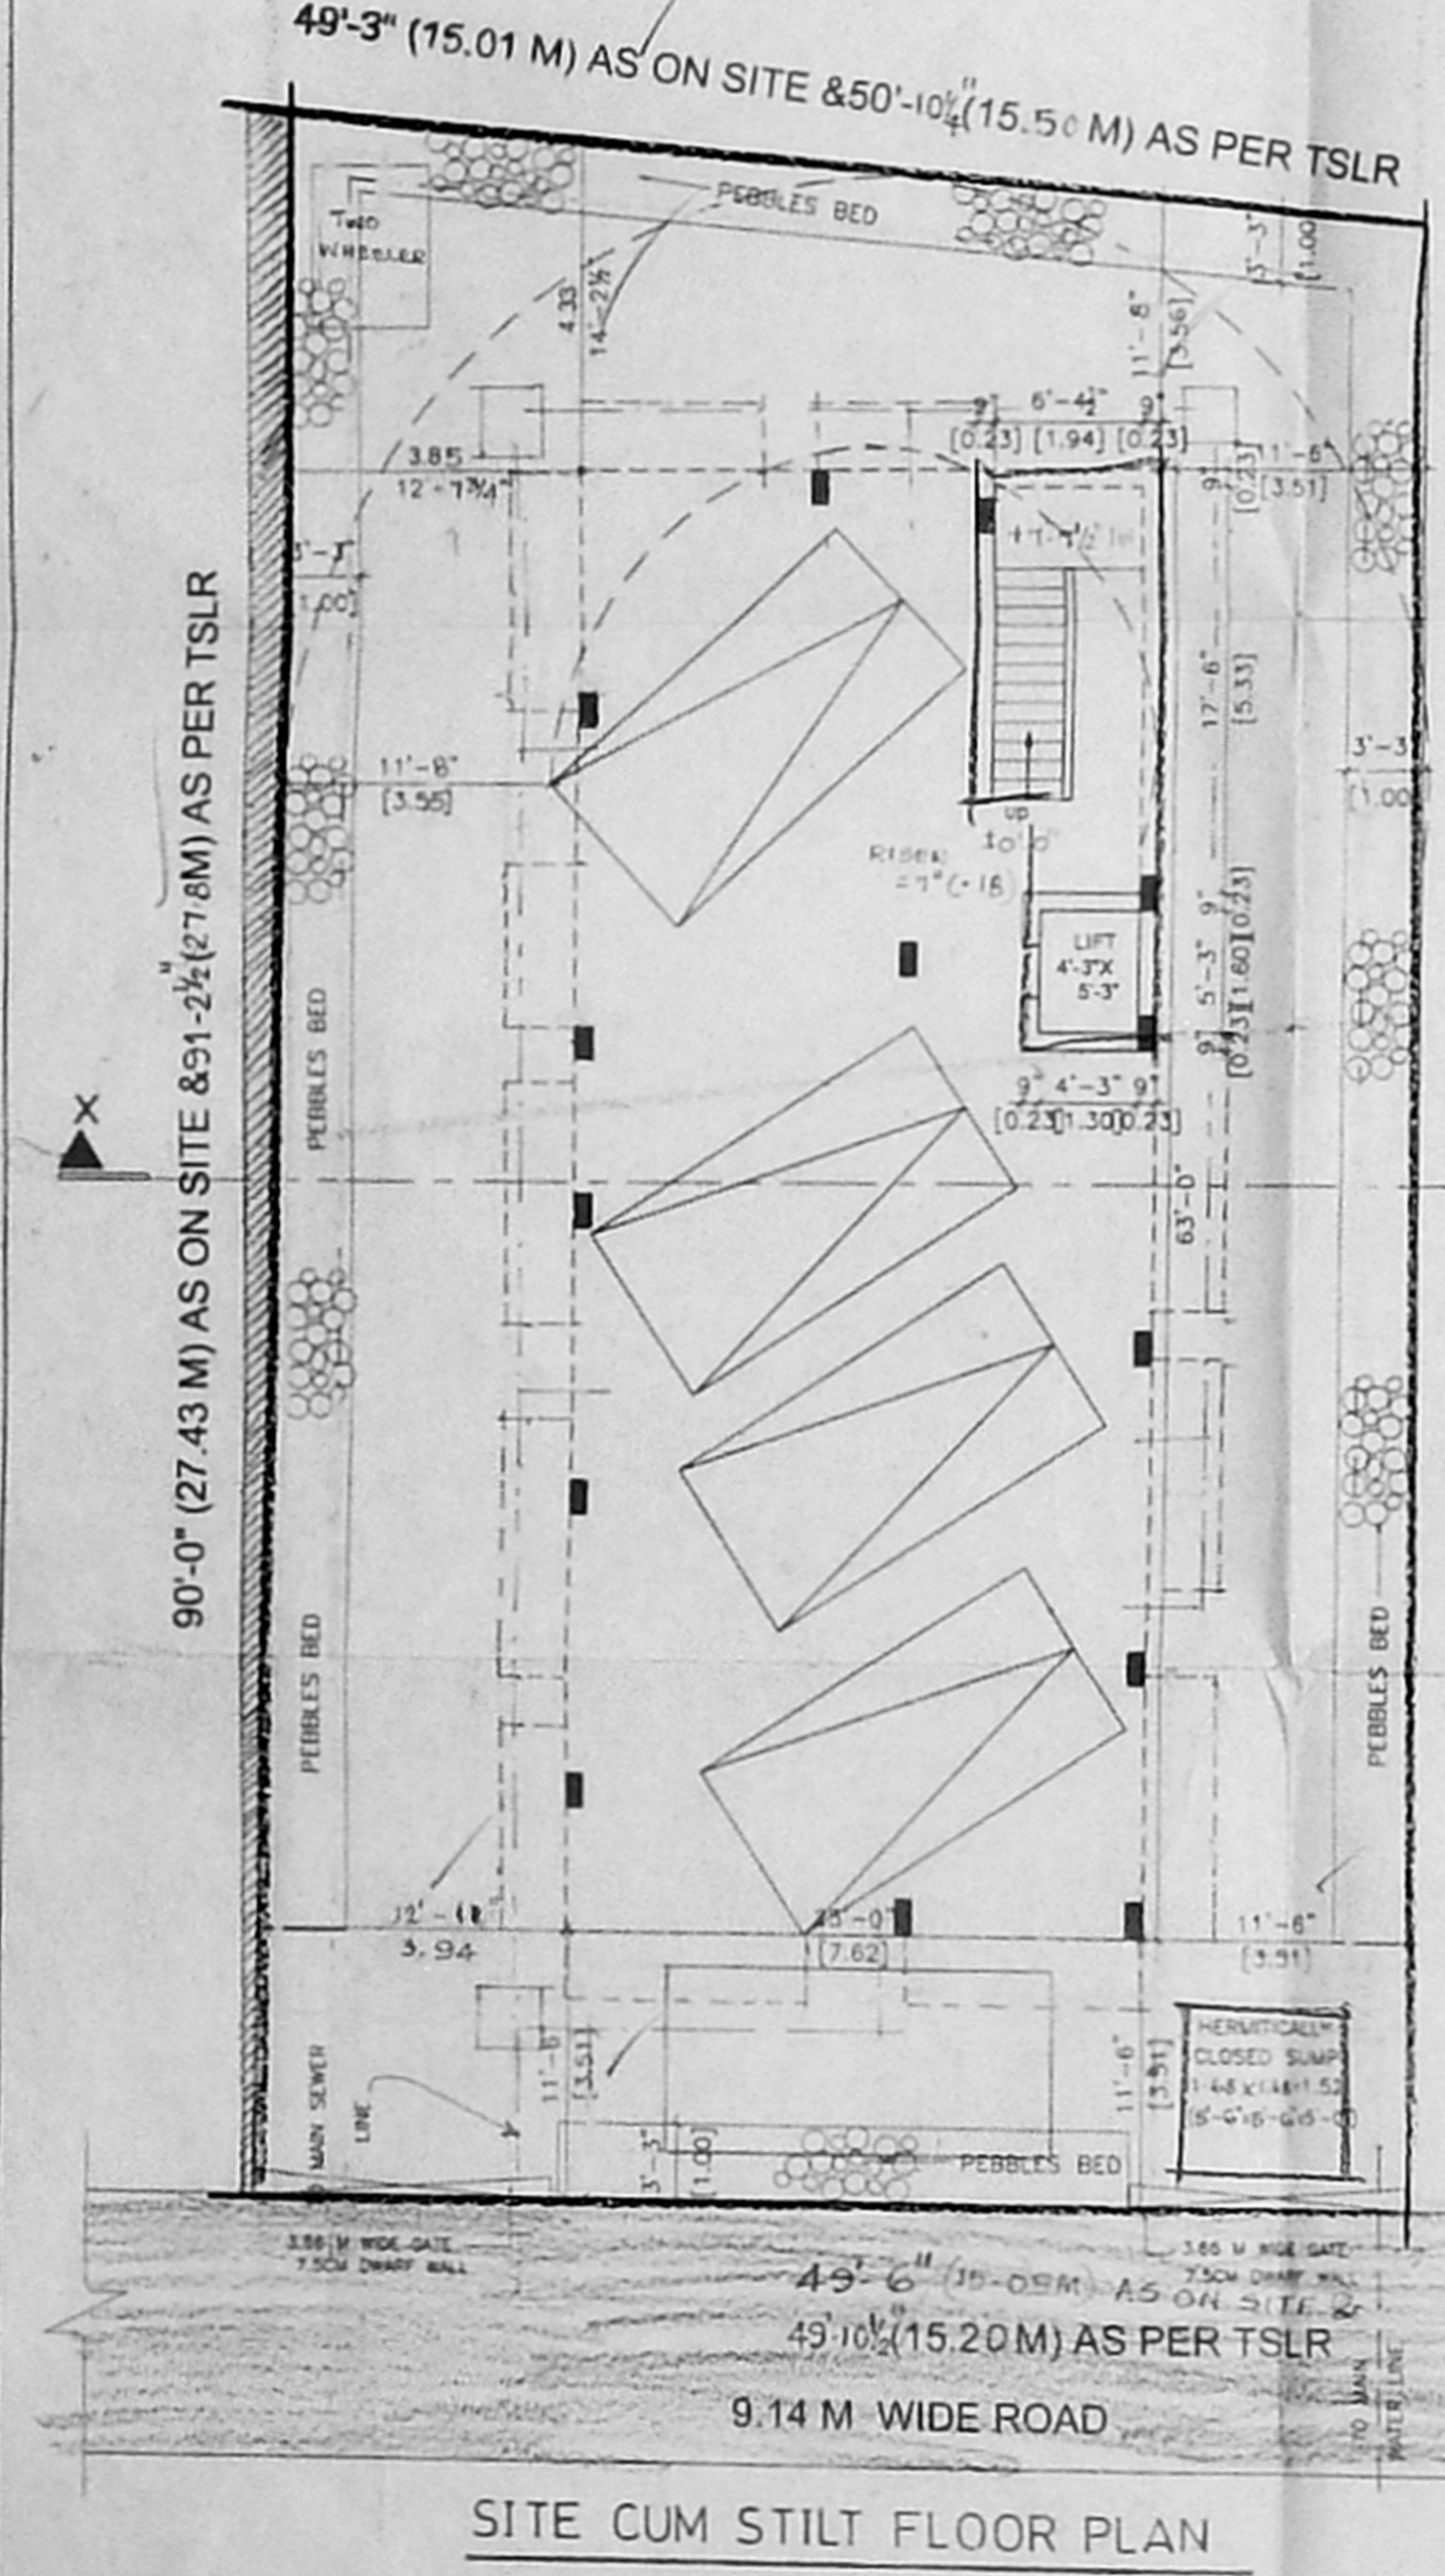


SITE CUM STILT FLOOR PLAN

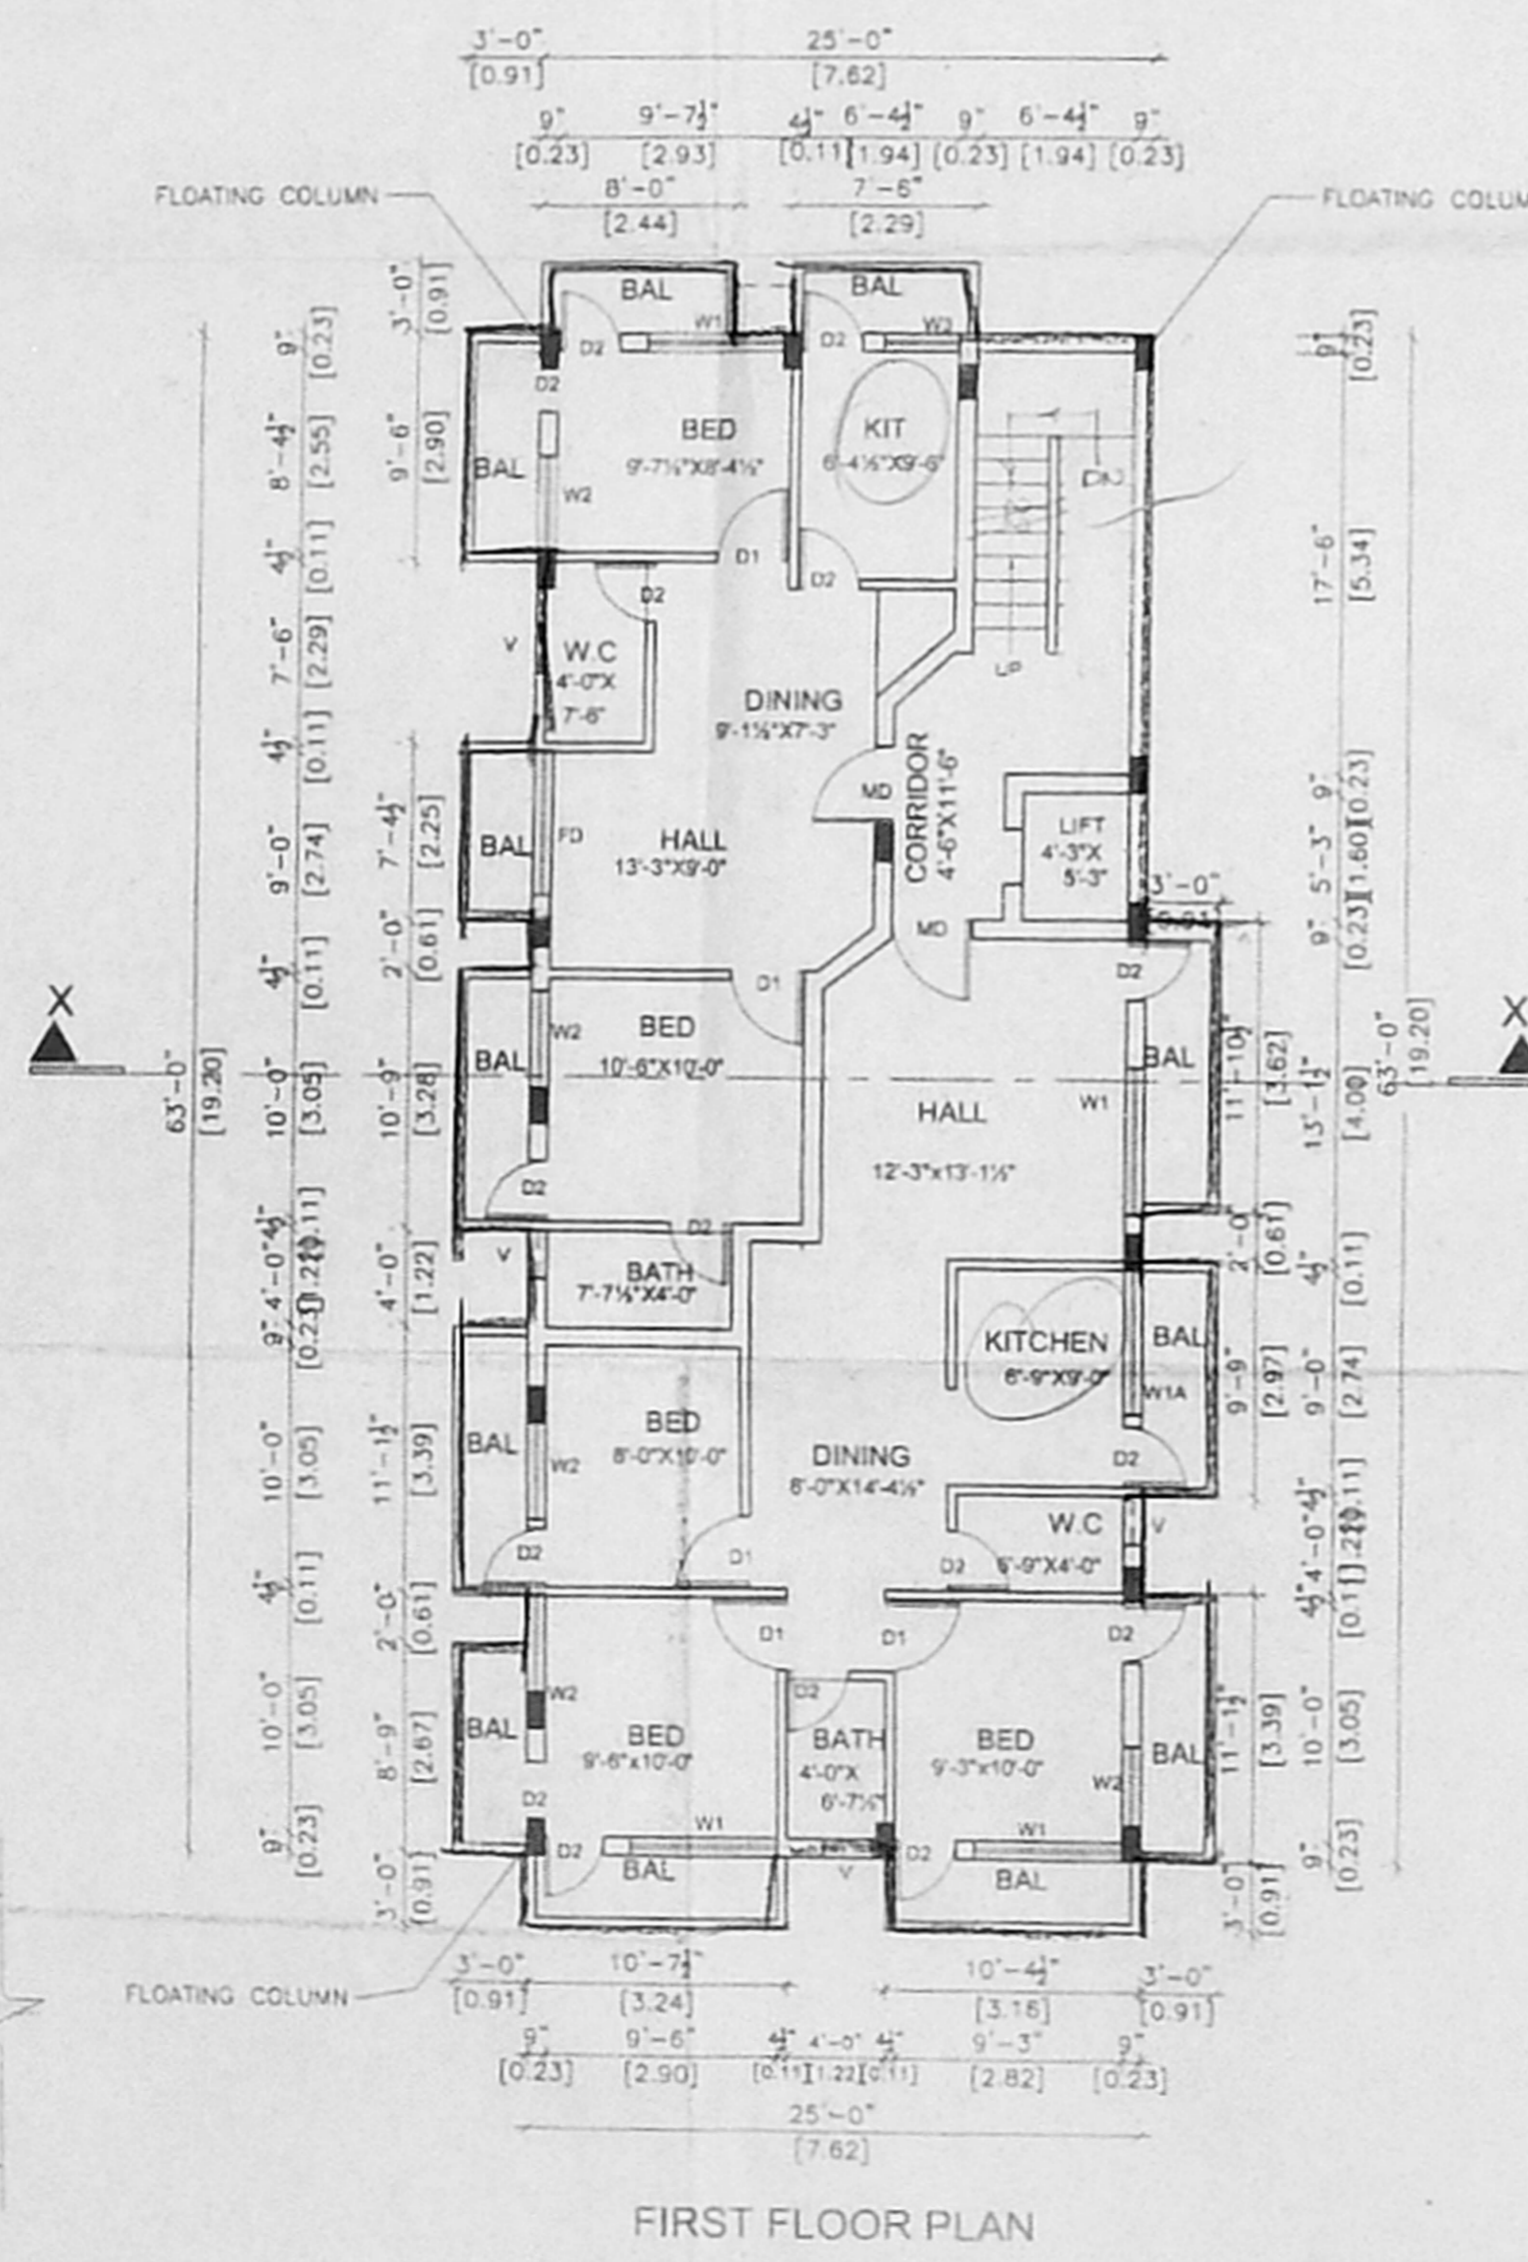

FIRST FLOOR PLAN

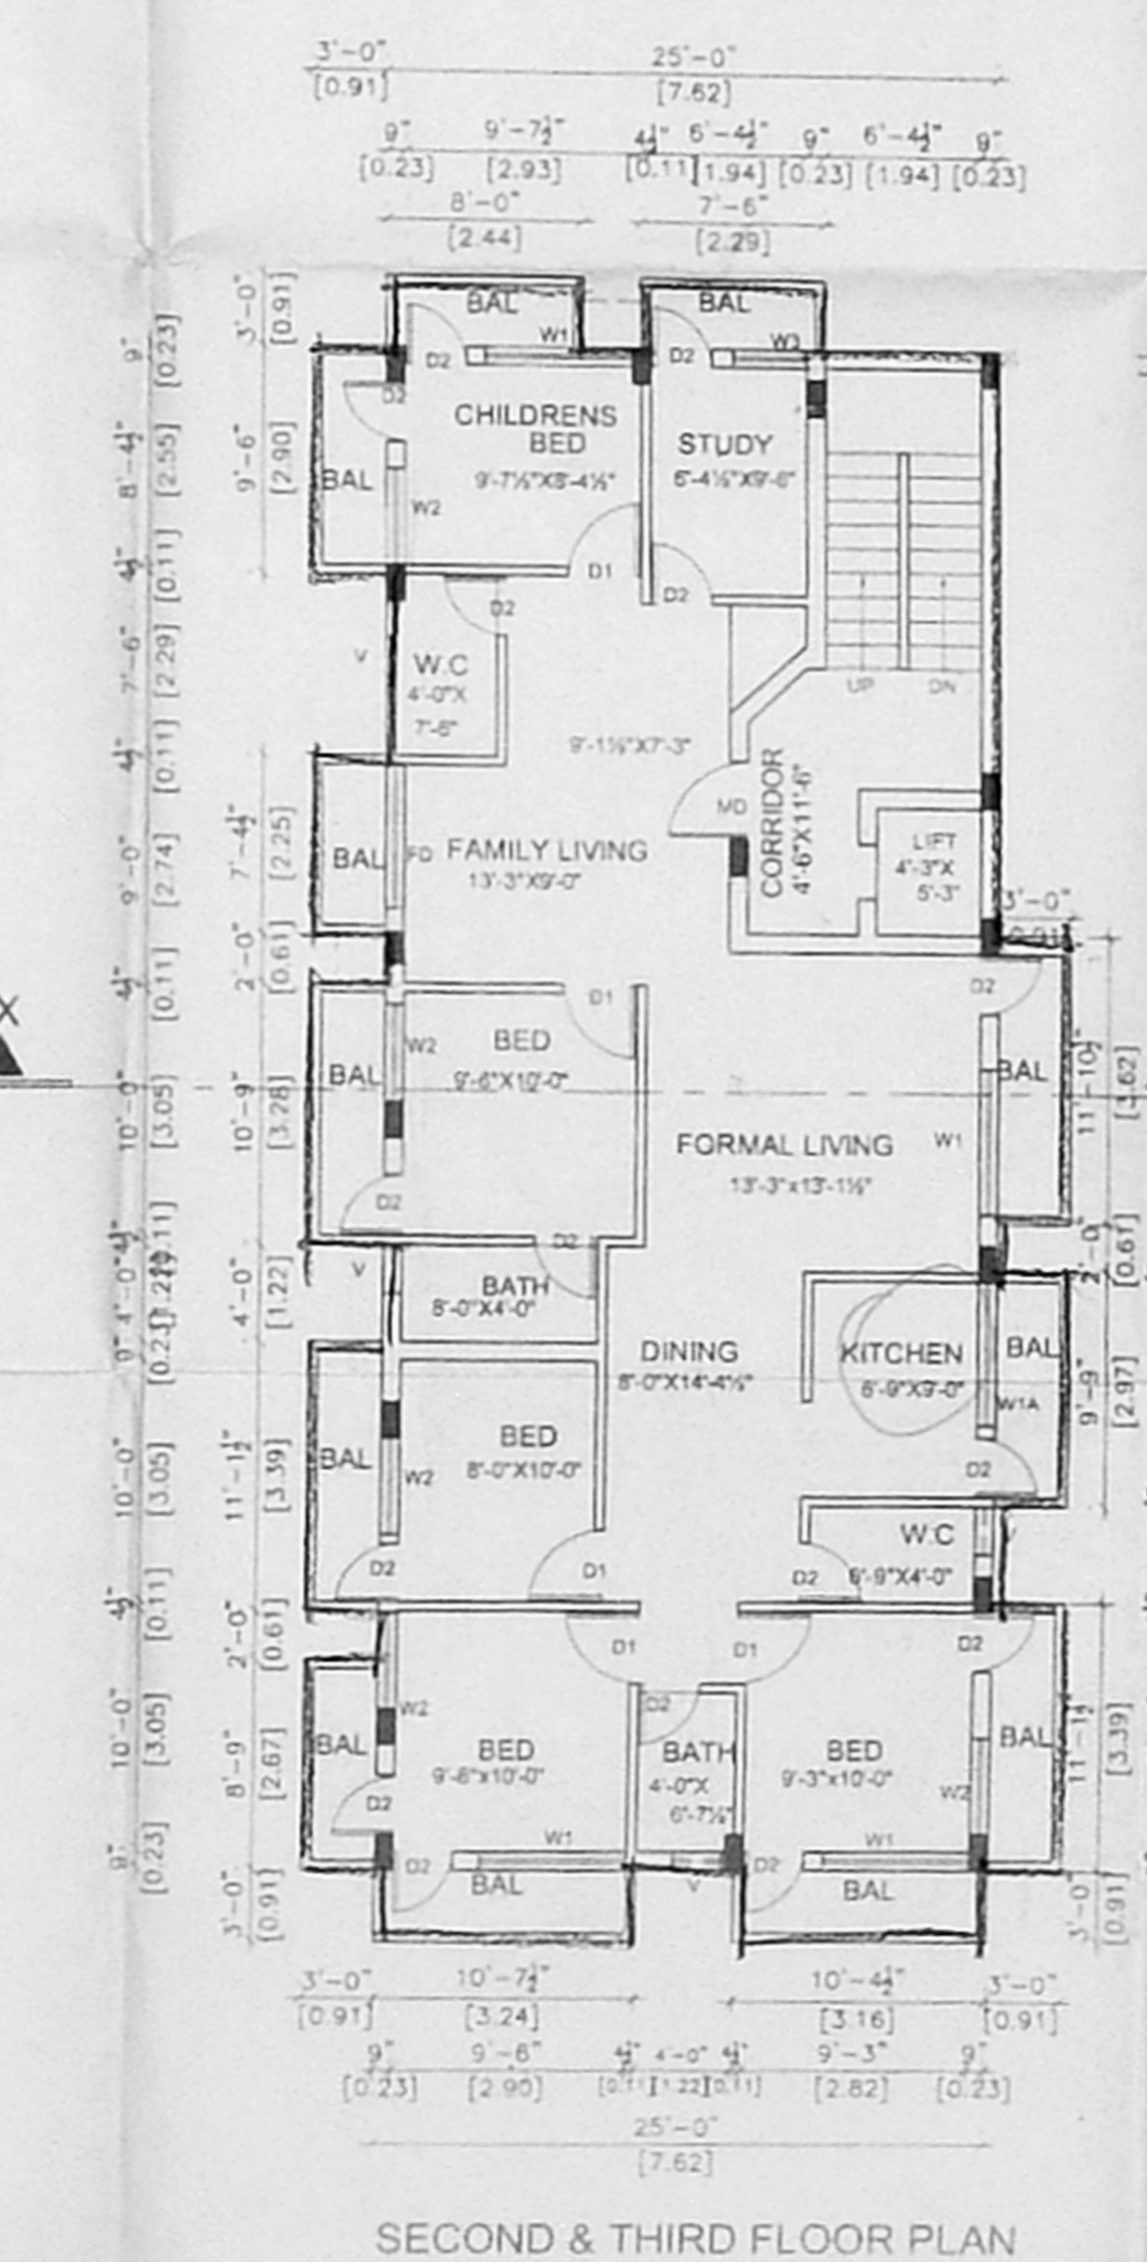

SECOND & THIRD FLOOR PLAN

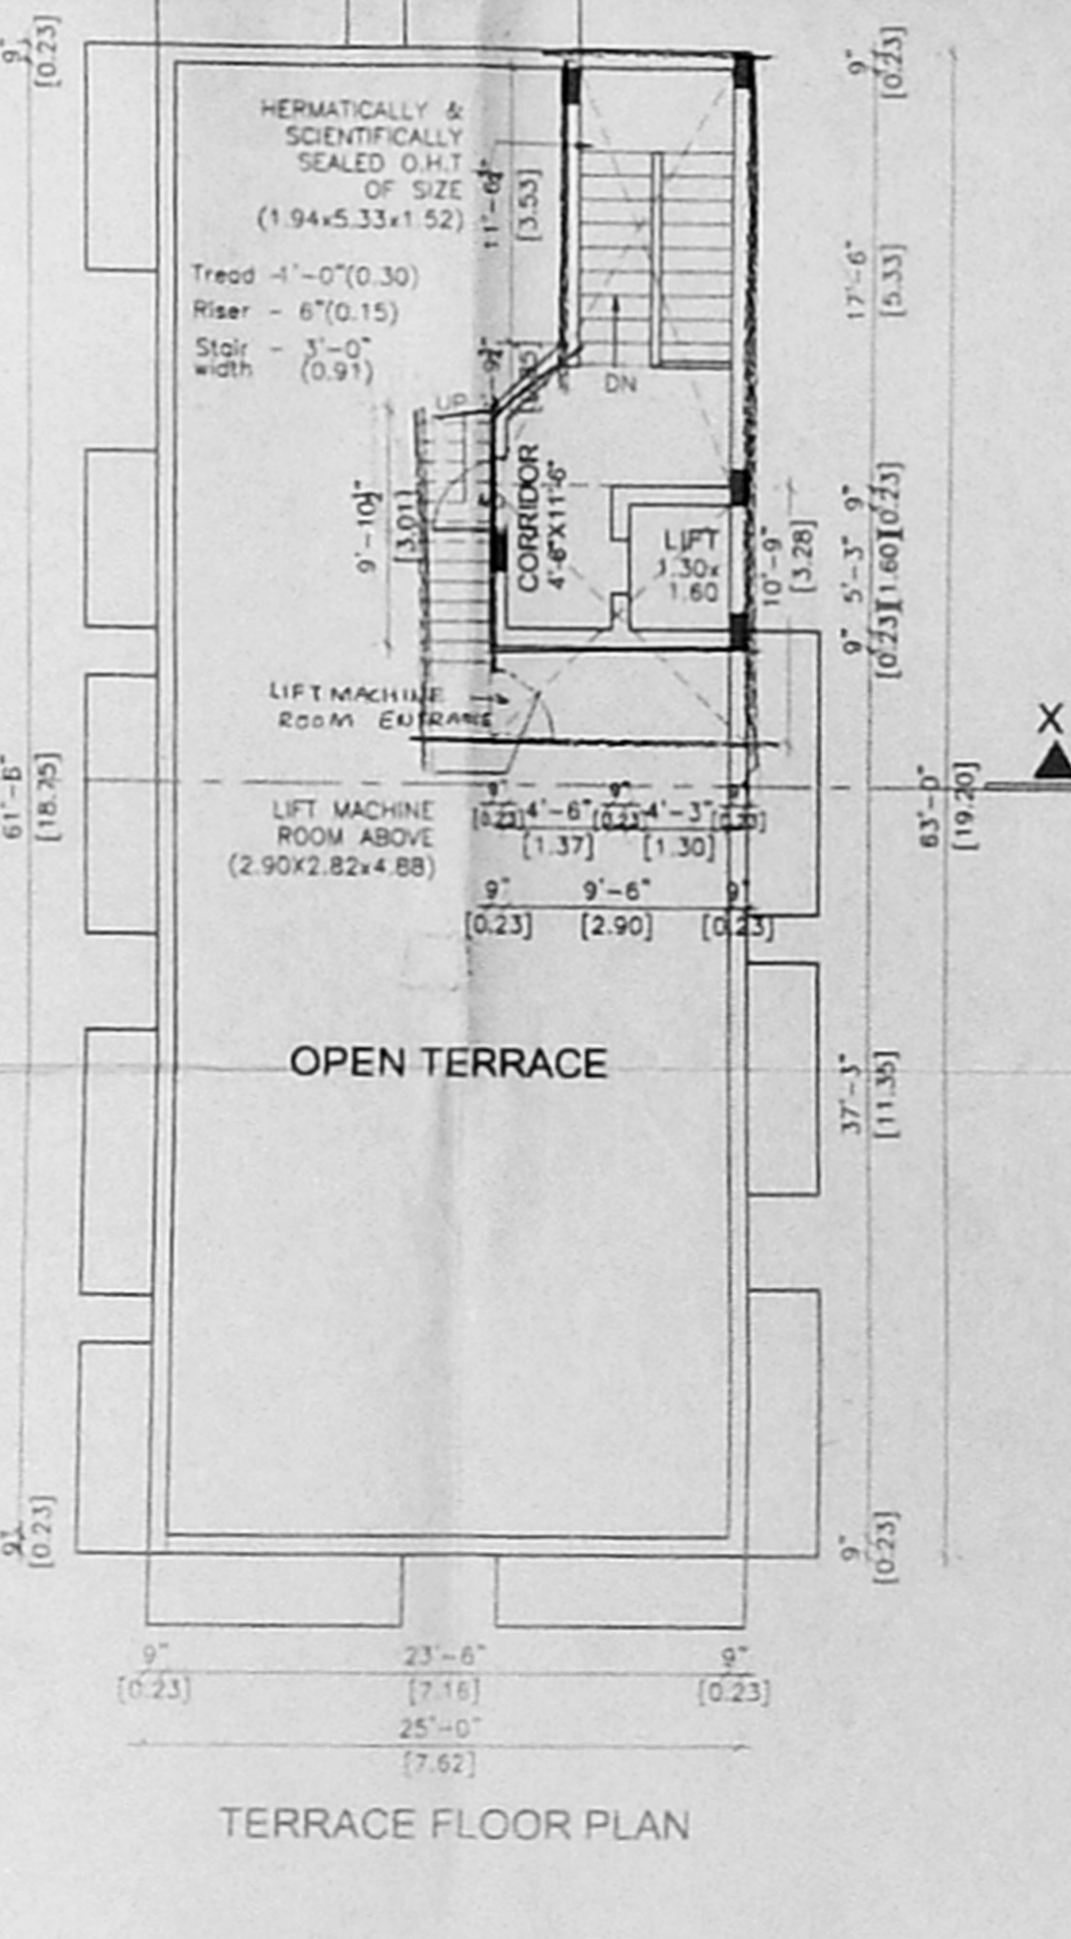

TERRACE FLOOR PLAN

PROPOSED RESIDENTIAL FLATS
AT OLD DOOR NO. 5, NEW NO. 9,
PLOT NO-18, T.S. NO-91, S.NO-126/8
(part), BLOCK NO-23,
Dr. RADHAKRISHNAN NAGAR, MAIN ROAD,
140, THIRUVANMIYUR VILLAGE,
CHENNAI - 41.

ALL DIMENSIONS ARE FEET & INCHES AND METRIC
SCALE: 1"=8'-0" & 1:100

SPECIFICATIONS

ALL BRICKWORK IN CEMENT MORTAR 1:5
FOUNDATION AND BASEMENT P.C.C. 1:4:8
FOUNDATION AND BASEMENT FILLED WITH RIVER SAND
ROOF SLAB, LINTEL, SUNSHADE, etc., 1:2:4 M15
MAIN DOOR TEAKWOOD AND OTHERS MALASIAN SIAL
WALL PLASTERING WITH CEMENT MORTAR 1:3 AND
PAINTED WITH CEMENT PAINT
WOOD WORK FINISHED WITH ENAMEL PAINT
PRESSED TILES LAID OVER WEATHERING COURSE IN
CEMENT MORTAR 1:3


JOINERY DETAILS

TYPE	DESCRIPTION	DIMENSIONS IN	
		FEET & INCHES	METRIC
M/D	MAIN DOOR	3'-6" x 7'-0"	1.07 x 2.13
D1	DOOR	3'-0" x 7'-0"	0.91 x 2.13
D2	DOOR	2'-6" x 7'-0"	0.76 x 2.13
w1	WINDOW	6'-0" x 4'-6"	1.83 x 1.37
w2	WINDOW	4'-0" x 4'-6"	1.22 x 1.37
w3	WINDOW	4'-0" x 4'-0"	1.22 x 1.22
V	VENTILATOR	3'-0" x 2'-0"	0.91 x 0.61
F/D	FRENCH DOOR	6'-0" x 7'-0"	1.83 x 2.13

AREA DETAILS

	SQ. FT.	SQ. M.
PLOT AREA	4326.60	401.95
STILT FLOOR AREA (STAIRCASE)	182.39	16.94
FIRST FLOOR AREA	1925.25	178.86
SECOND FLOOR AREA	1925.25	178.86
THIRD FLOOR AREA	1925.25	178.86
TOTAL FLOOR AREA	5958.14	553.52
F.S.I.	1.38	

COLOUR INDEX

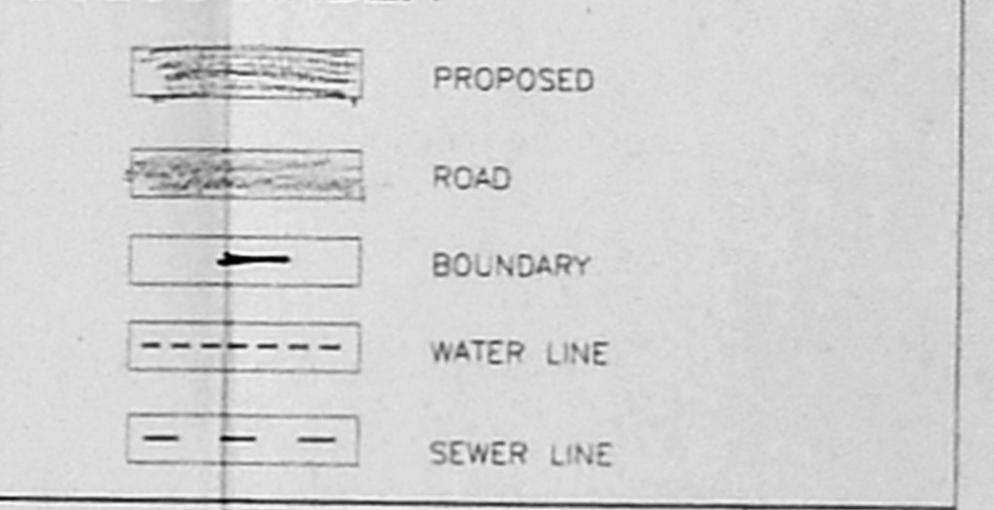

OWNER

K. Srinivasan

D. VINCENT JAYAPALL
Licensed Surveyor, Chenna
CORPORATION OF CHENNAI
No. 105, Gandhi Rd.,
Velachery, Chennai-600 042

LICENSED SURVEYOR