



FRONT ELEVATION

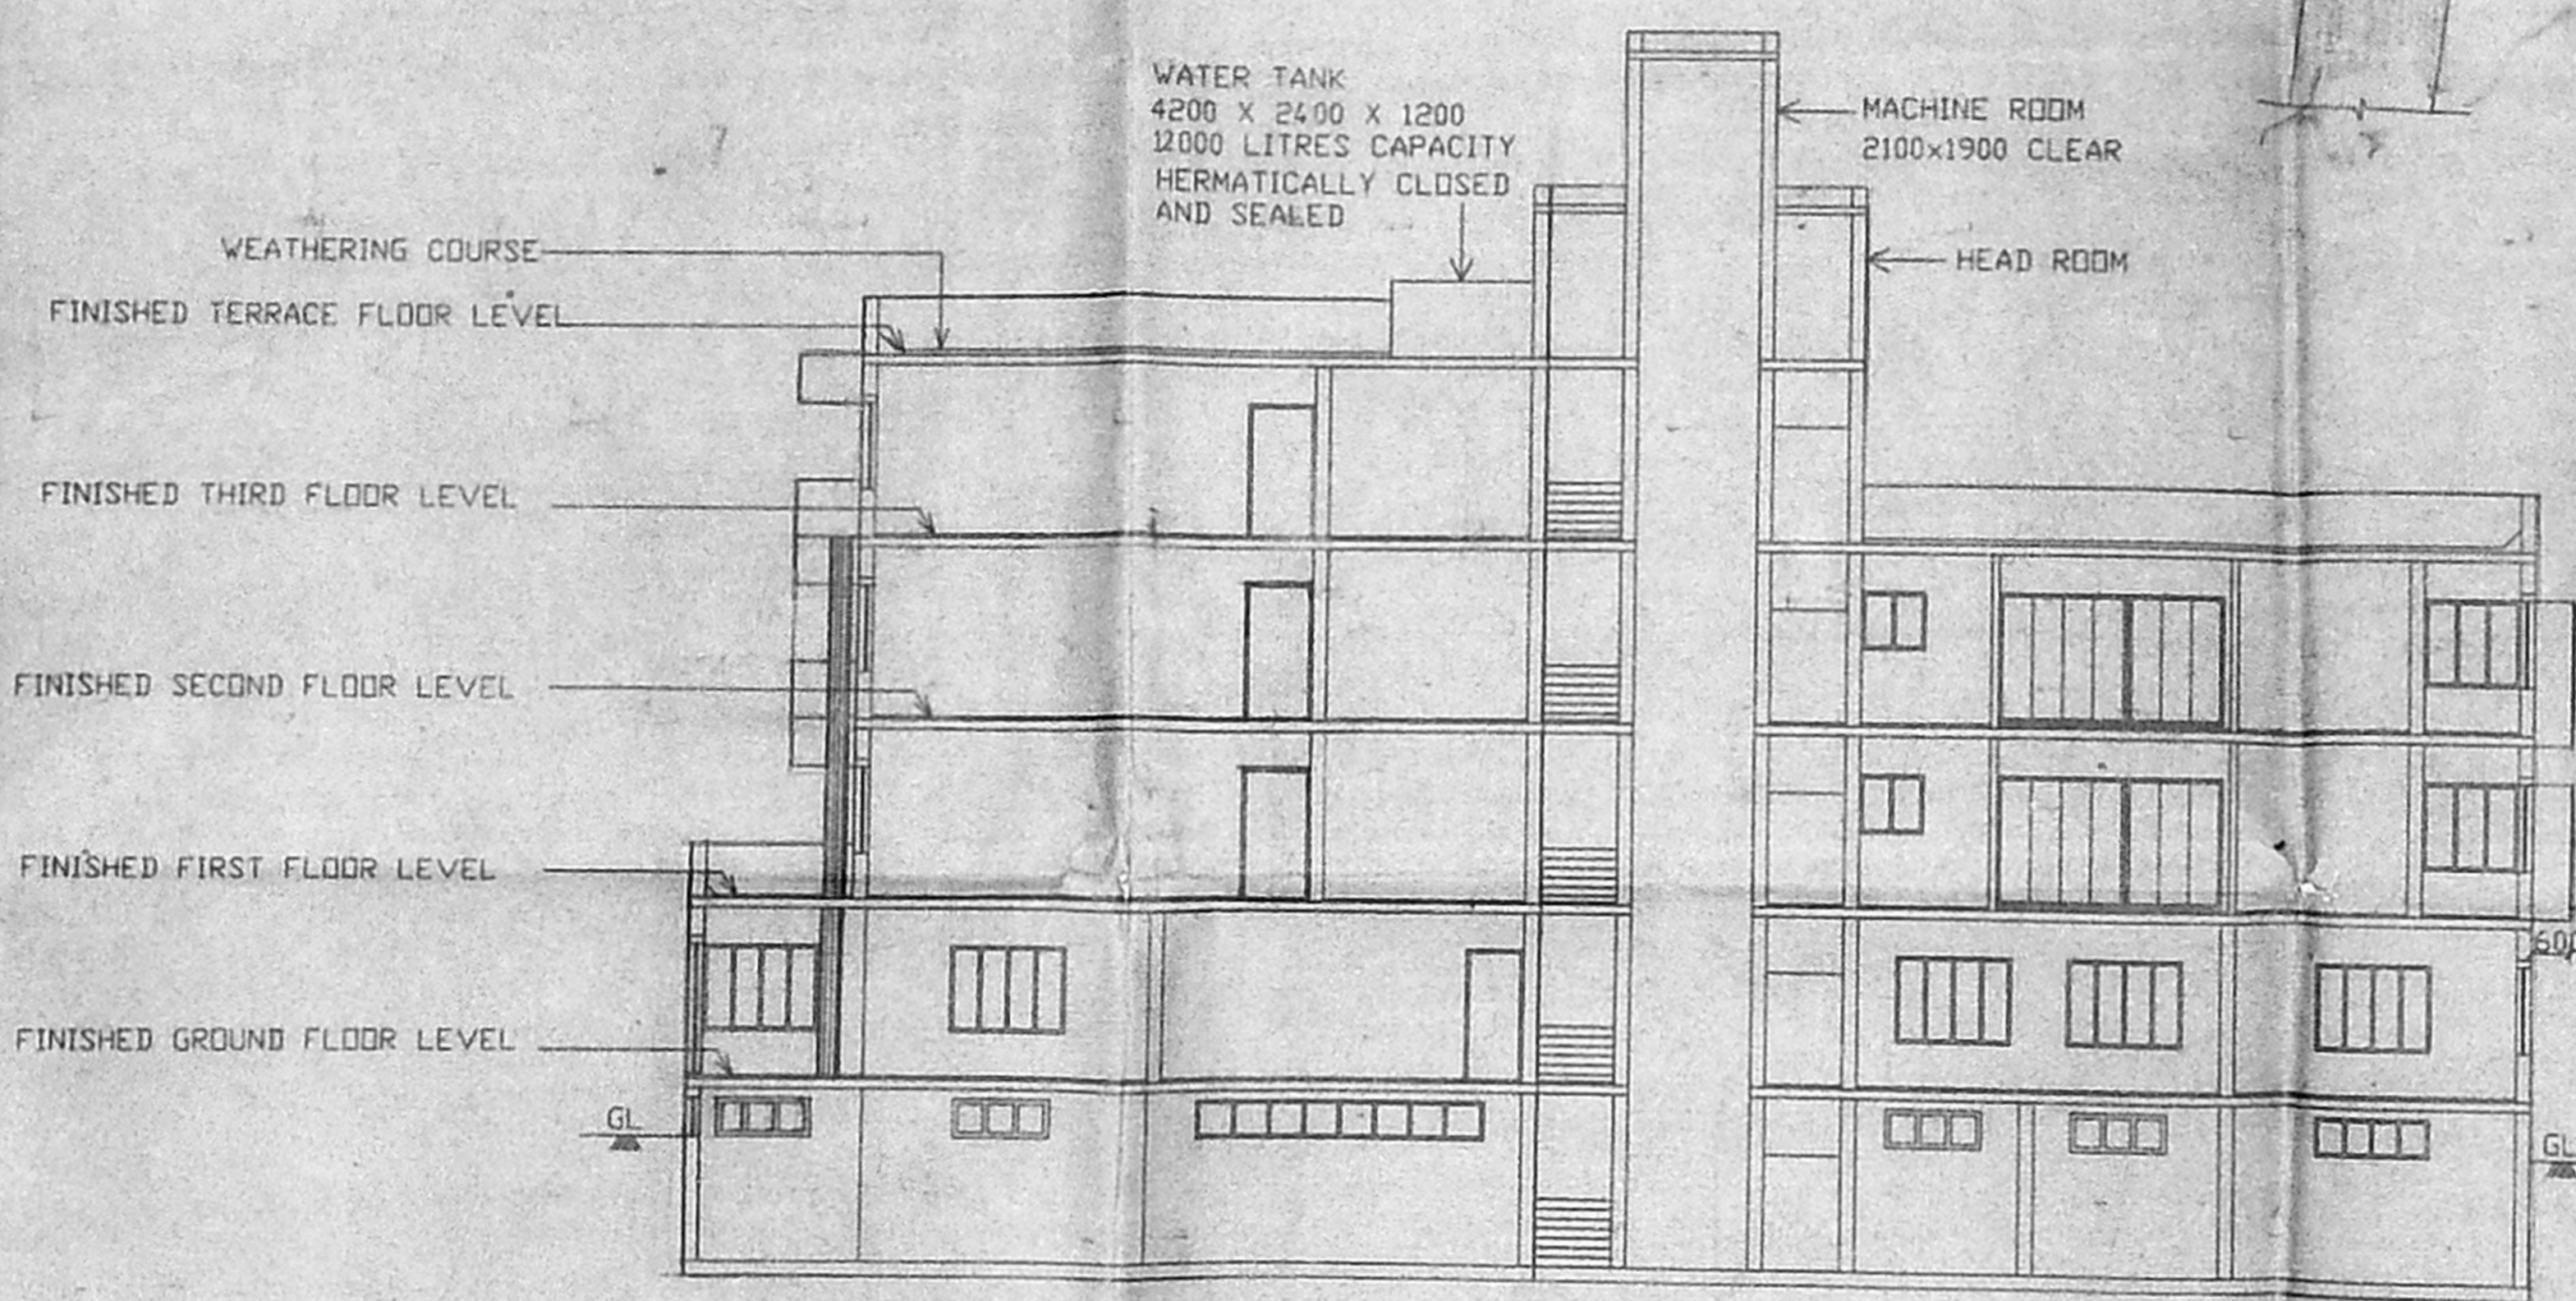

SECTION ON YY

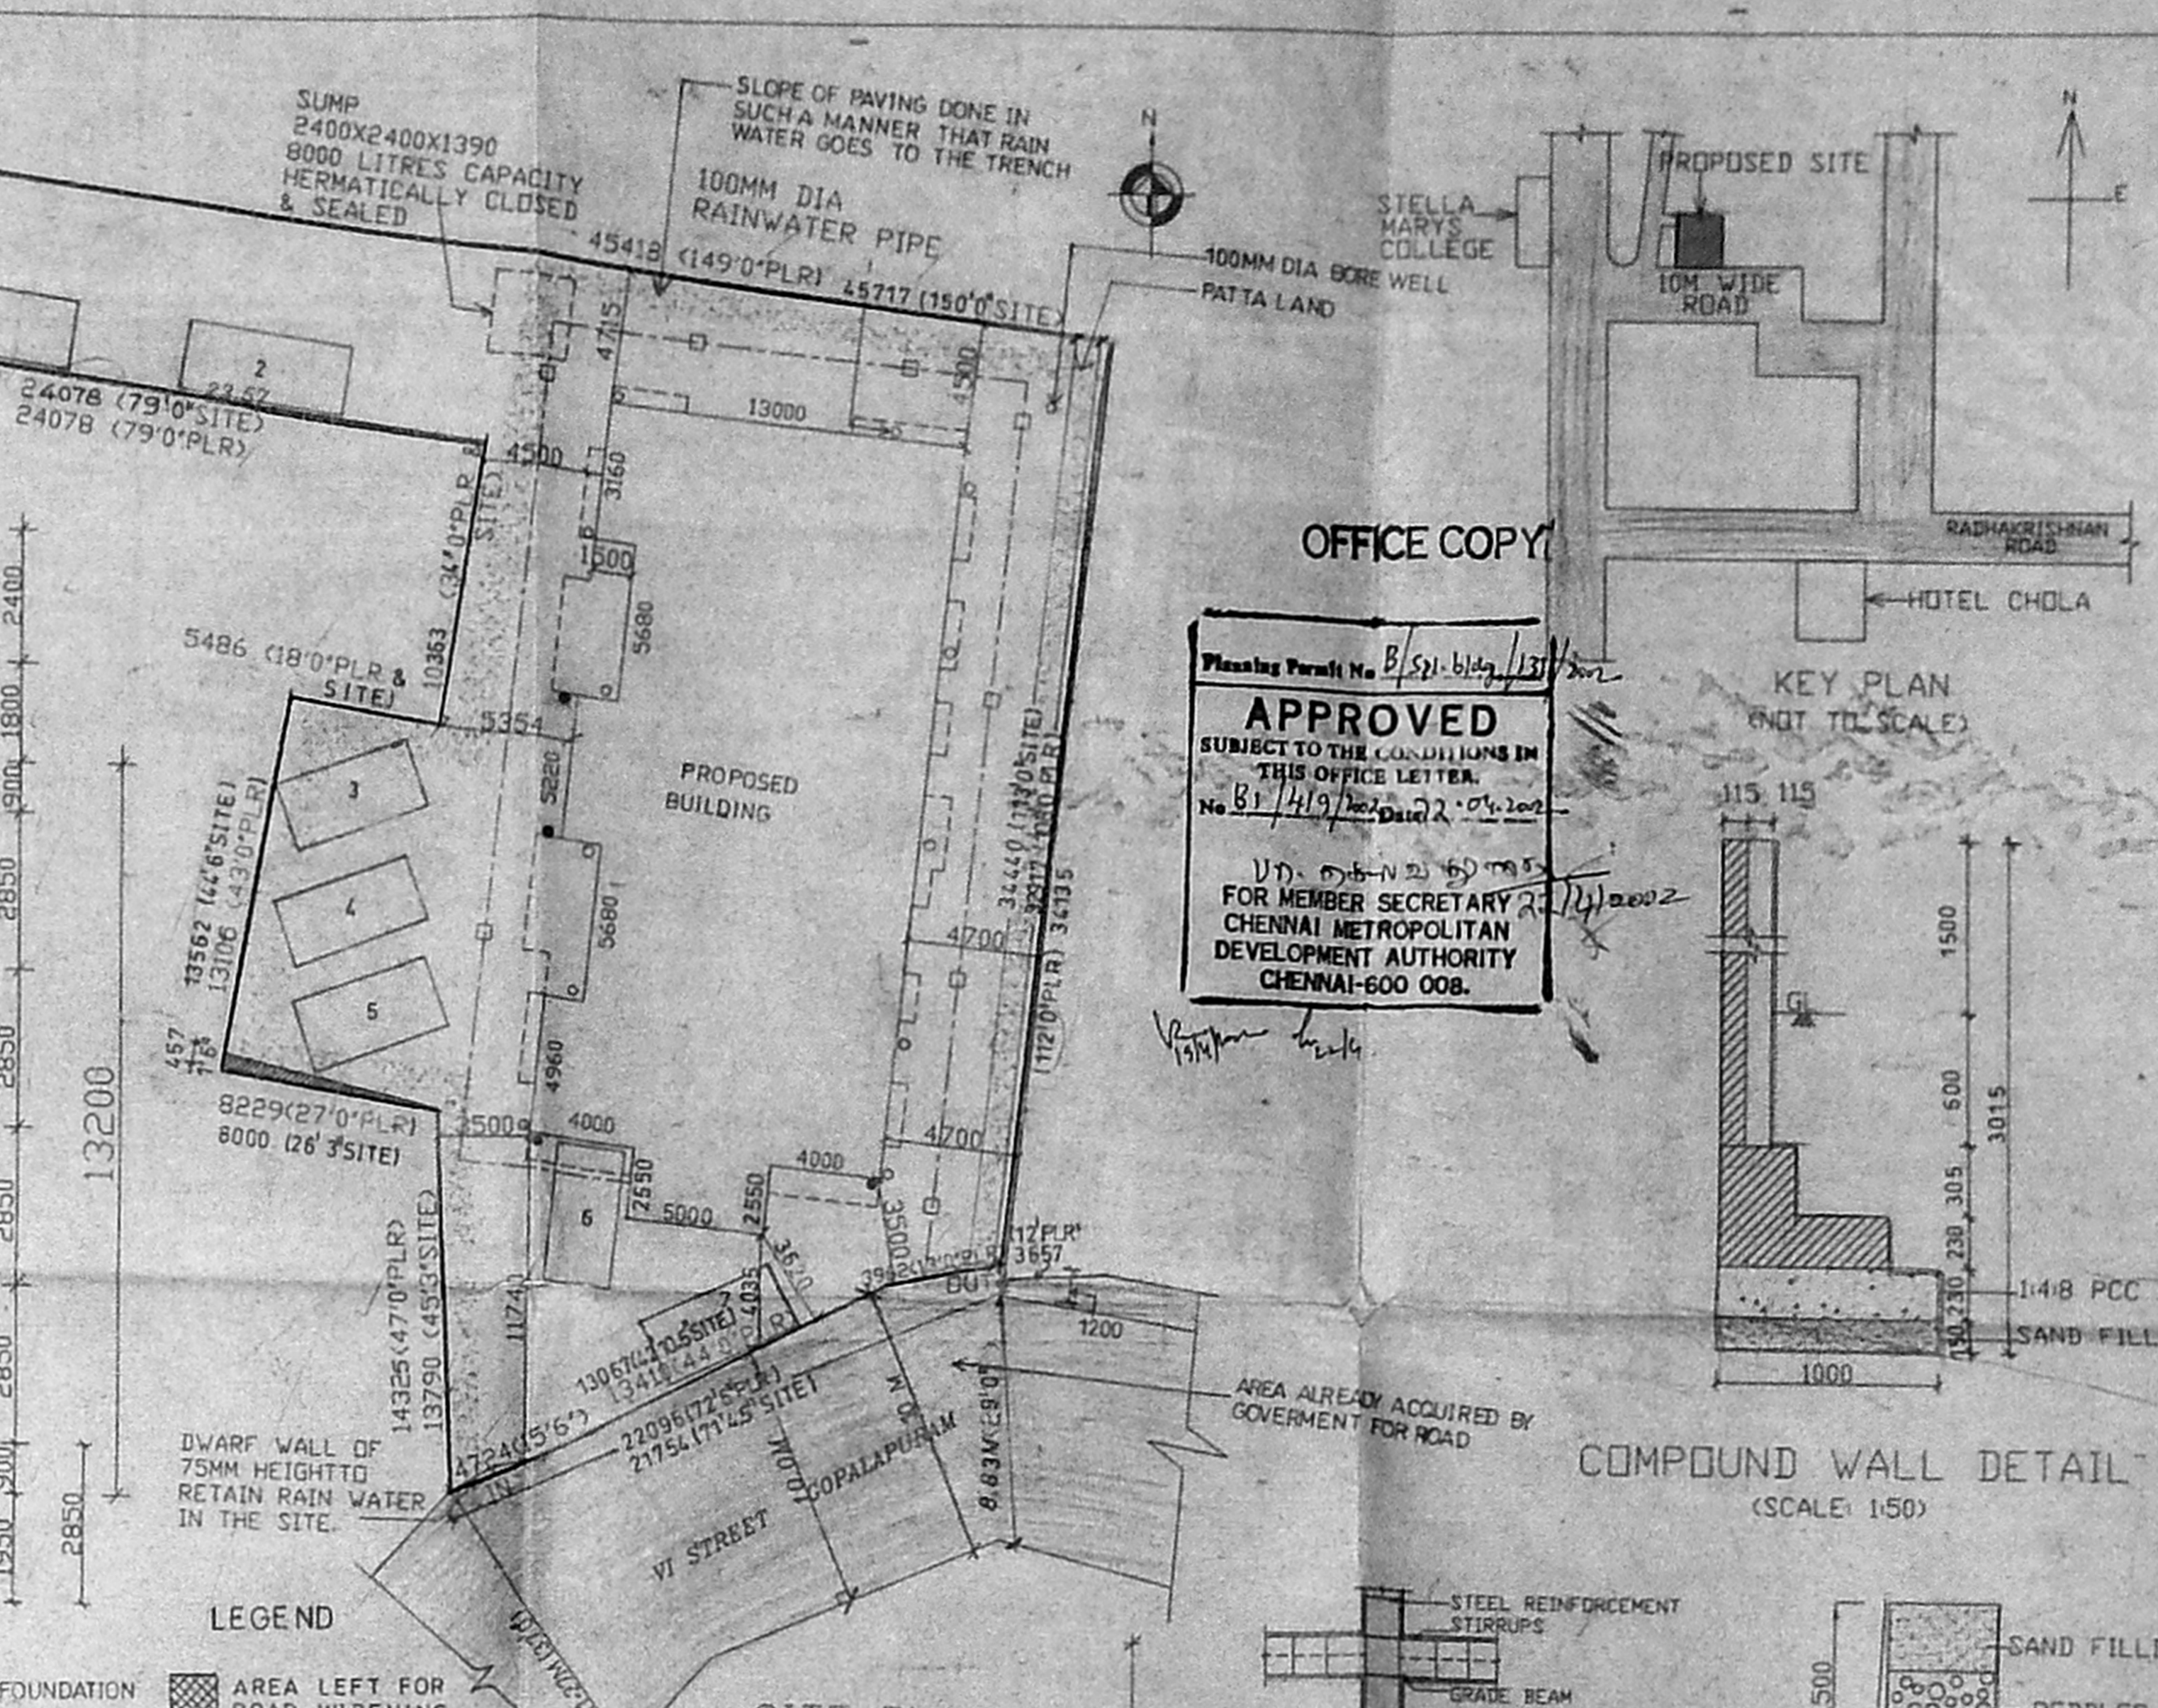

SITE PLAN (SCALE:1:500)


- SPECIFICATION**
- FOUNDATION AND LEVELING
  - BRICKWORK IN CM 1:5 MIX.
  - COLUMNS AND SLABS REINFORCED CEMENT CONCRETE IN 1:2:4 MIX.
  - PLASTERING IN CM 1:5 MIX.
  - FLOORING WITH MOSAIC TILES.
  - WEATHERING COURSE WITH A LAYER OF FLAT TILES LAID IN CM 1:4 MIX.
  - DOORS ARE MADE OF WELL SEASONED WOOD.
  - GRILLS MADE OF STEEL ALL COATED WITH ENAMEL PAINT. (2 COATS)

**COLOUR INDEX**


[Symbol]	BOUNDARY
[Symbol]	PROPOSED
[Symbol]	SEWER
[Symbol]	ROAD

**JOINERY DETAIL**


1. MD MAIN DOOR	1050 X 2100
2. MD1 MAIN DOOR	1800 X 2100
3. D DOOR	900 X 2100
4. D1 DOOR	750 X 2100
5. FD FRENCH DOOR	1800 X 2000
6. FW FRENCH WINDOW	2000 X 2000
7. FW1 FRENCH WINDOW	1500 X 2000
8. W WINDOW	1800 X 1350
9. W1 WINDOW	1500 X 1350
10. W2 WINDOW	1000 X 1350
11. W3 WINDOW	2000 X 1350
12. KW1 KITCHEN WIN	1000 X 900
13. V1 VENTILATOR	4500 X 600
14. V1 VENTILATOR	3000 X 600
15. V2 VENTILATOR	1800 X 600
16. V3 VENTILATOR	1500 X 600
17. V4 VENTILATOR	2000 X 600
18. KW2 KITCHEN WIN	900 X 900

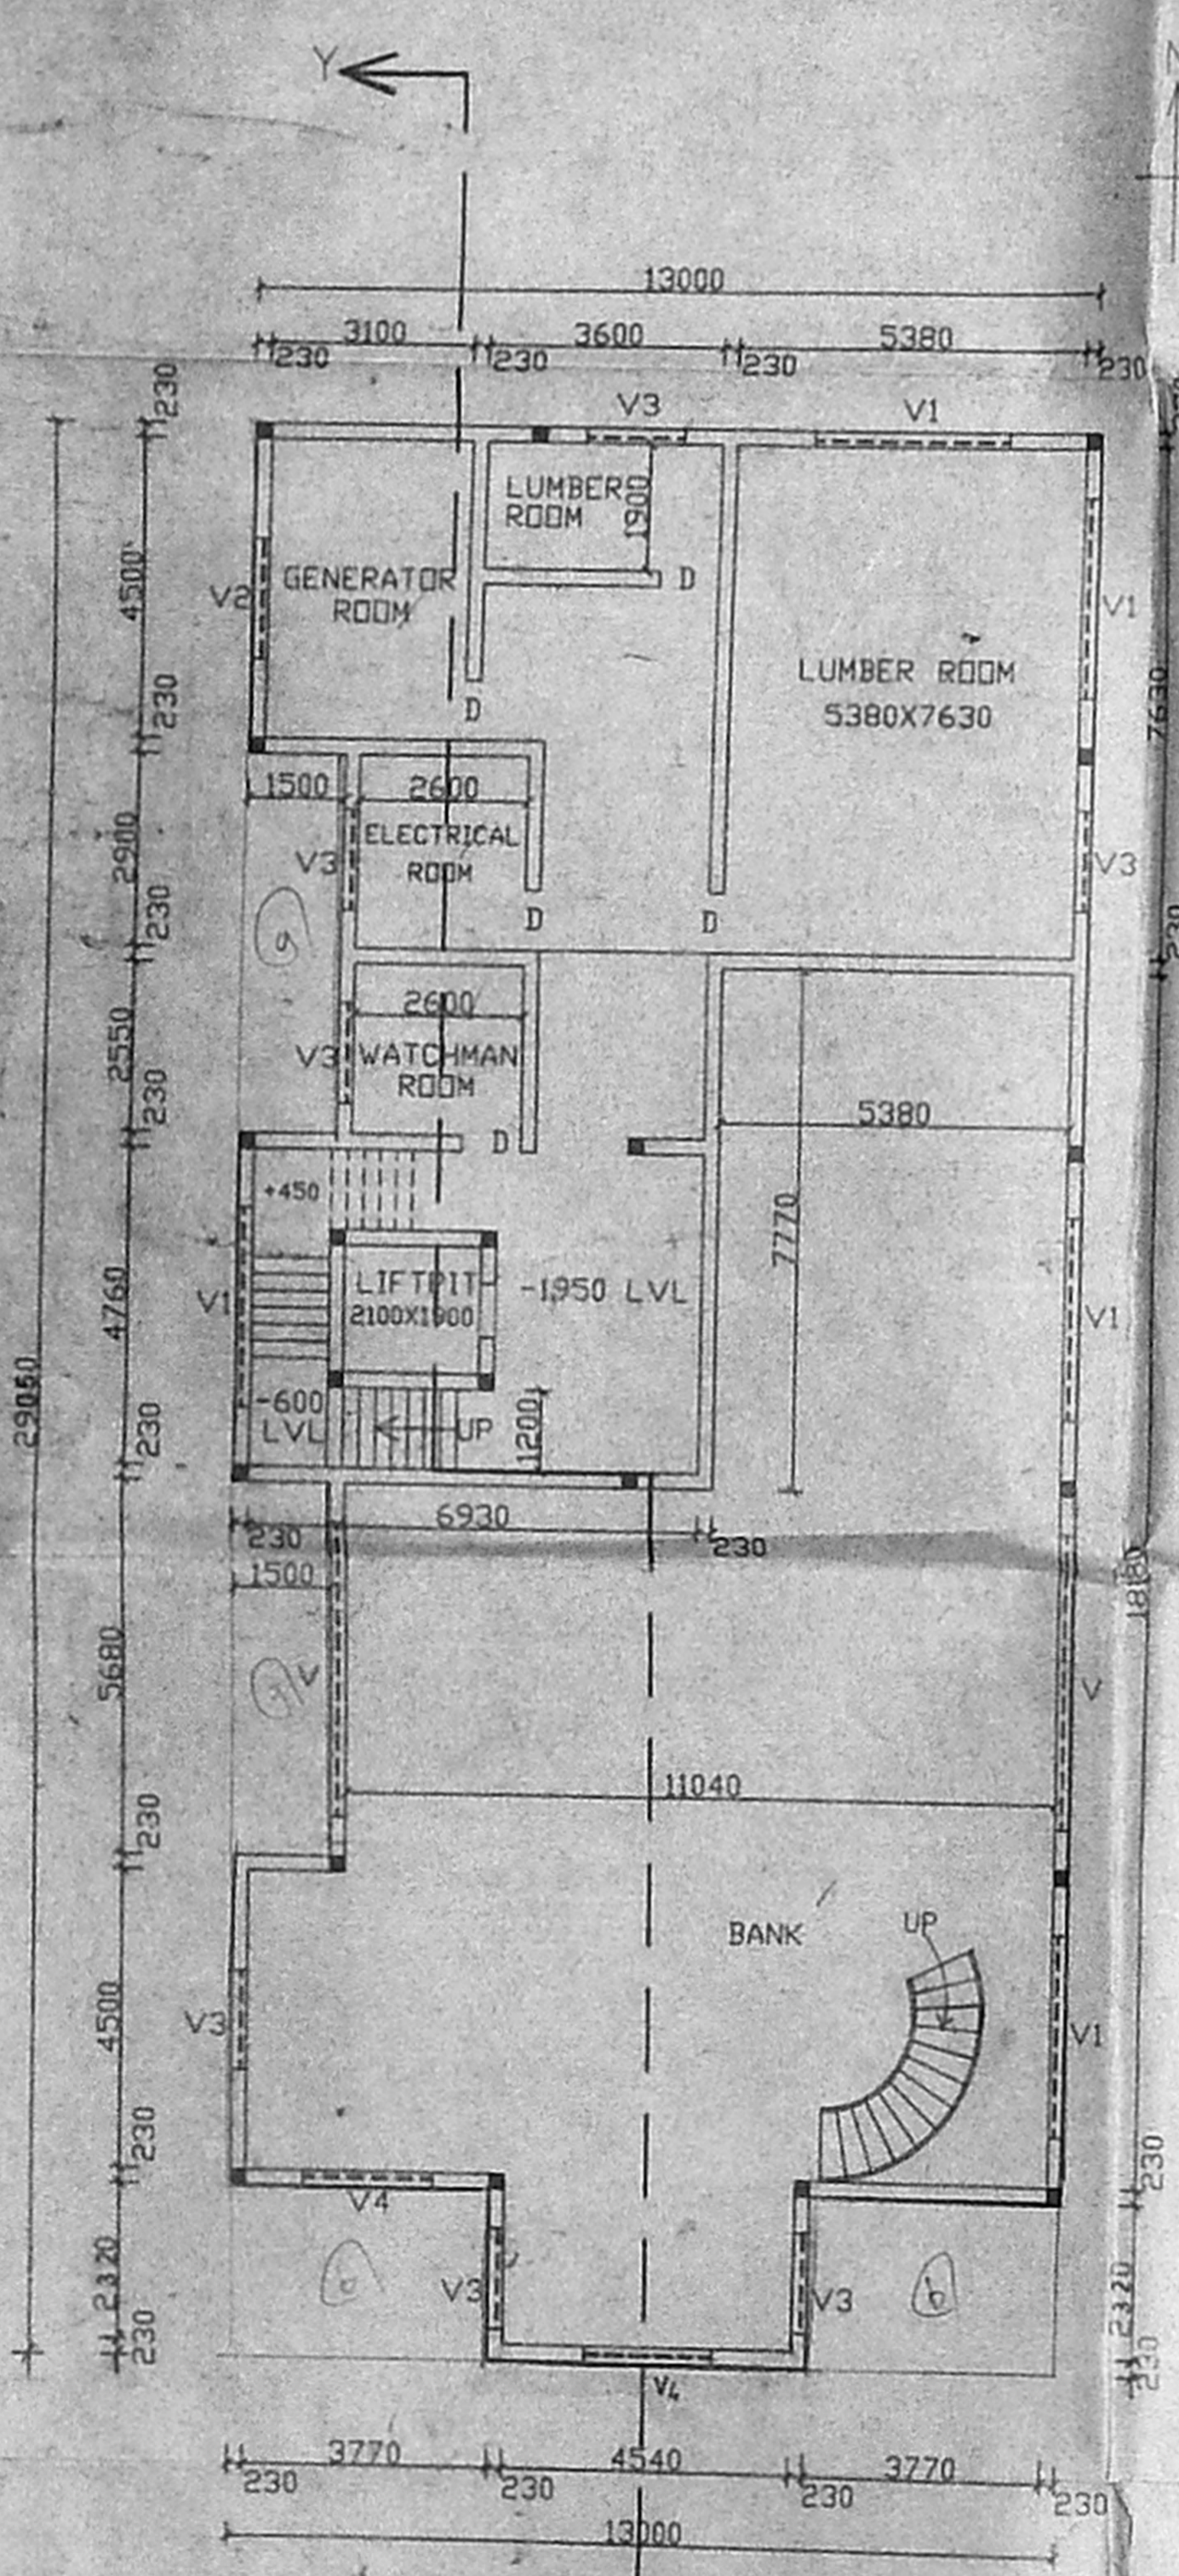


BASEMENT FLOOR PLAN

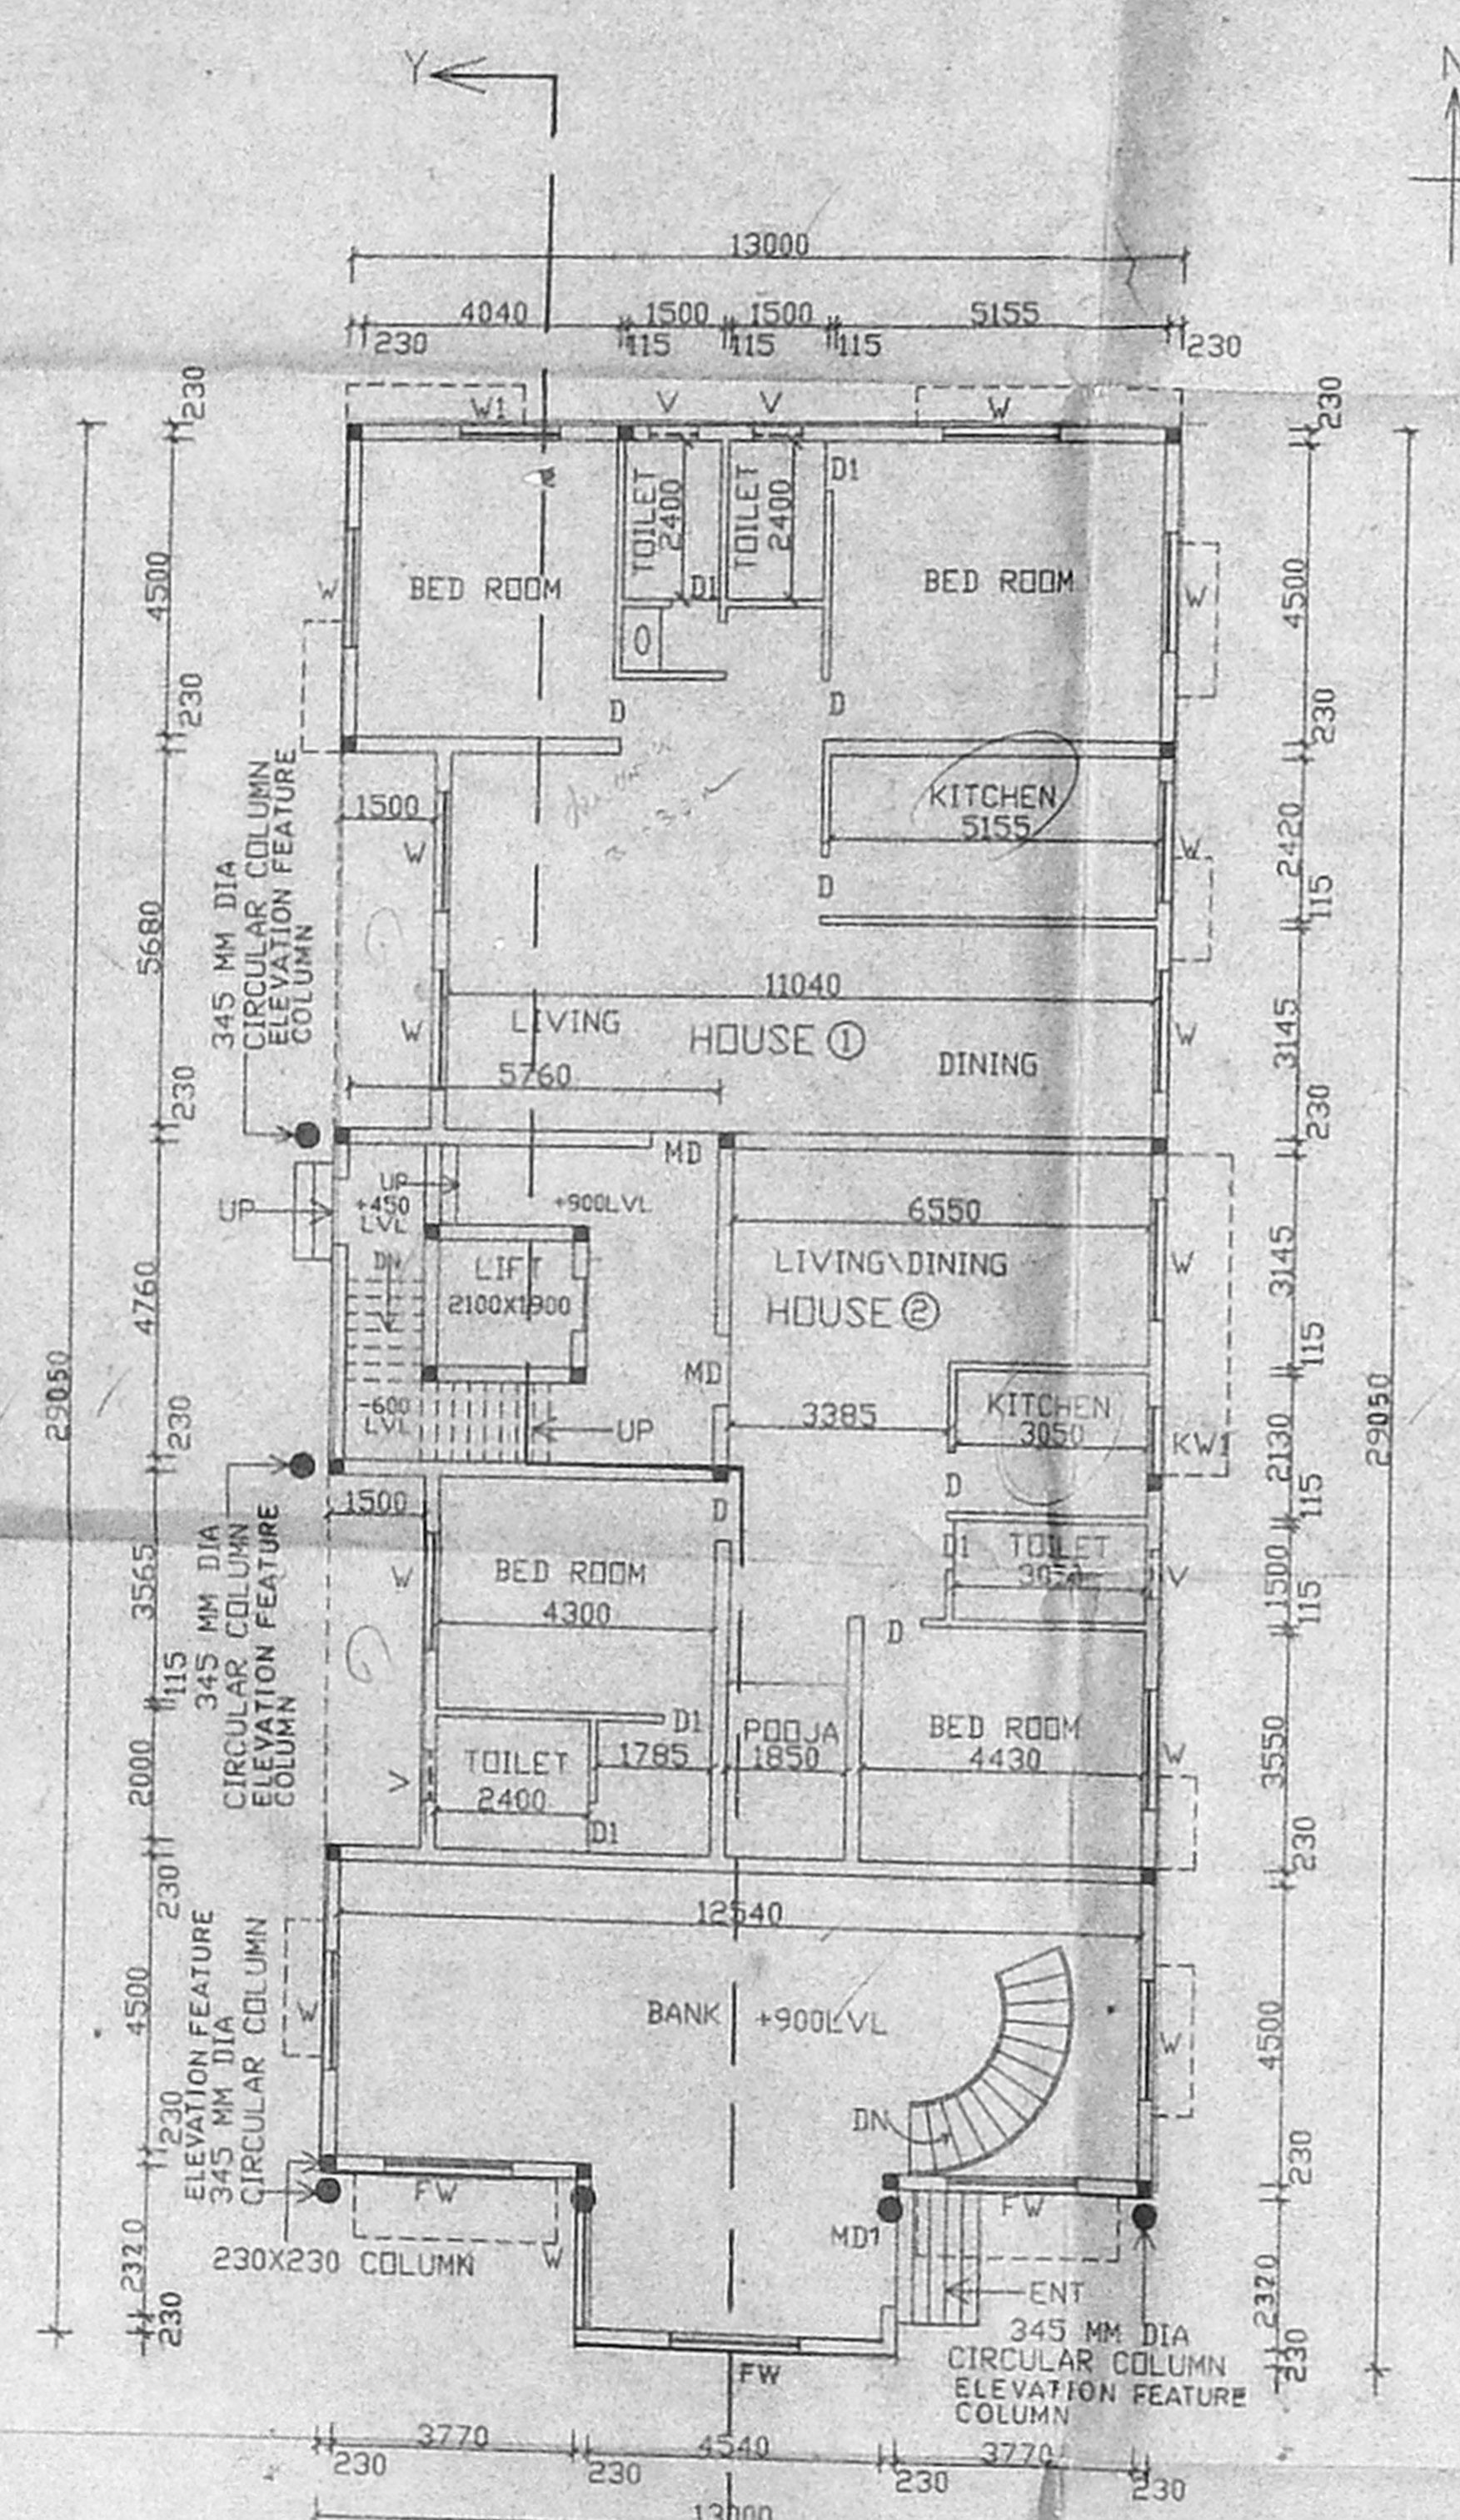


GROUND FLOOR PLAN

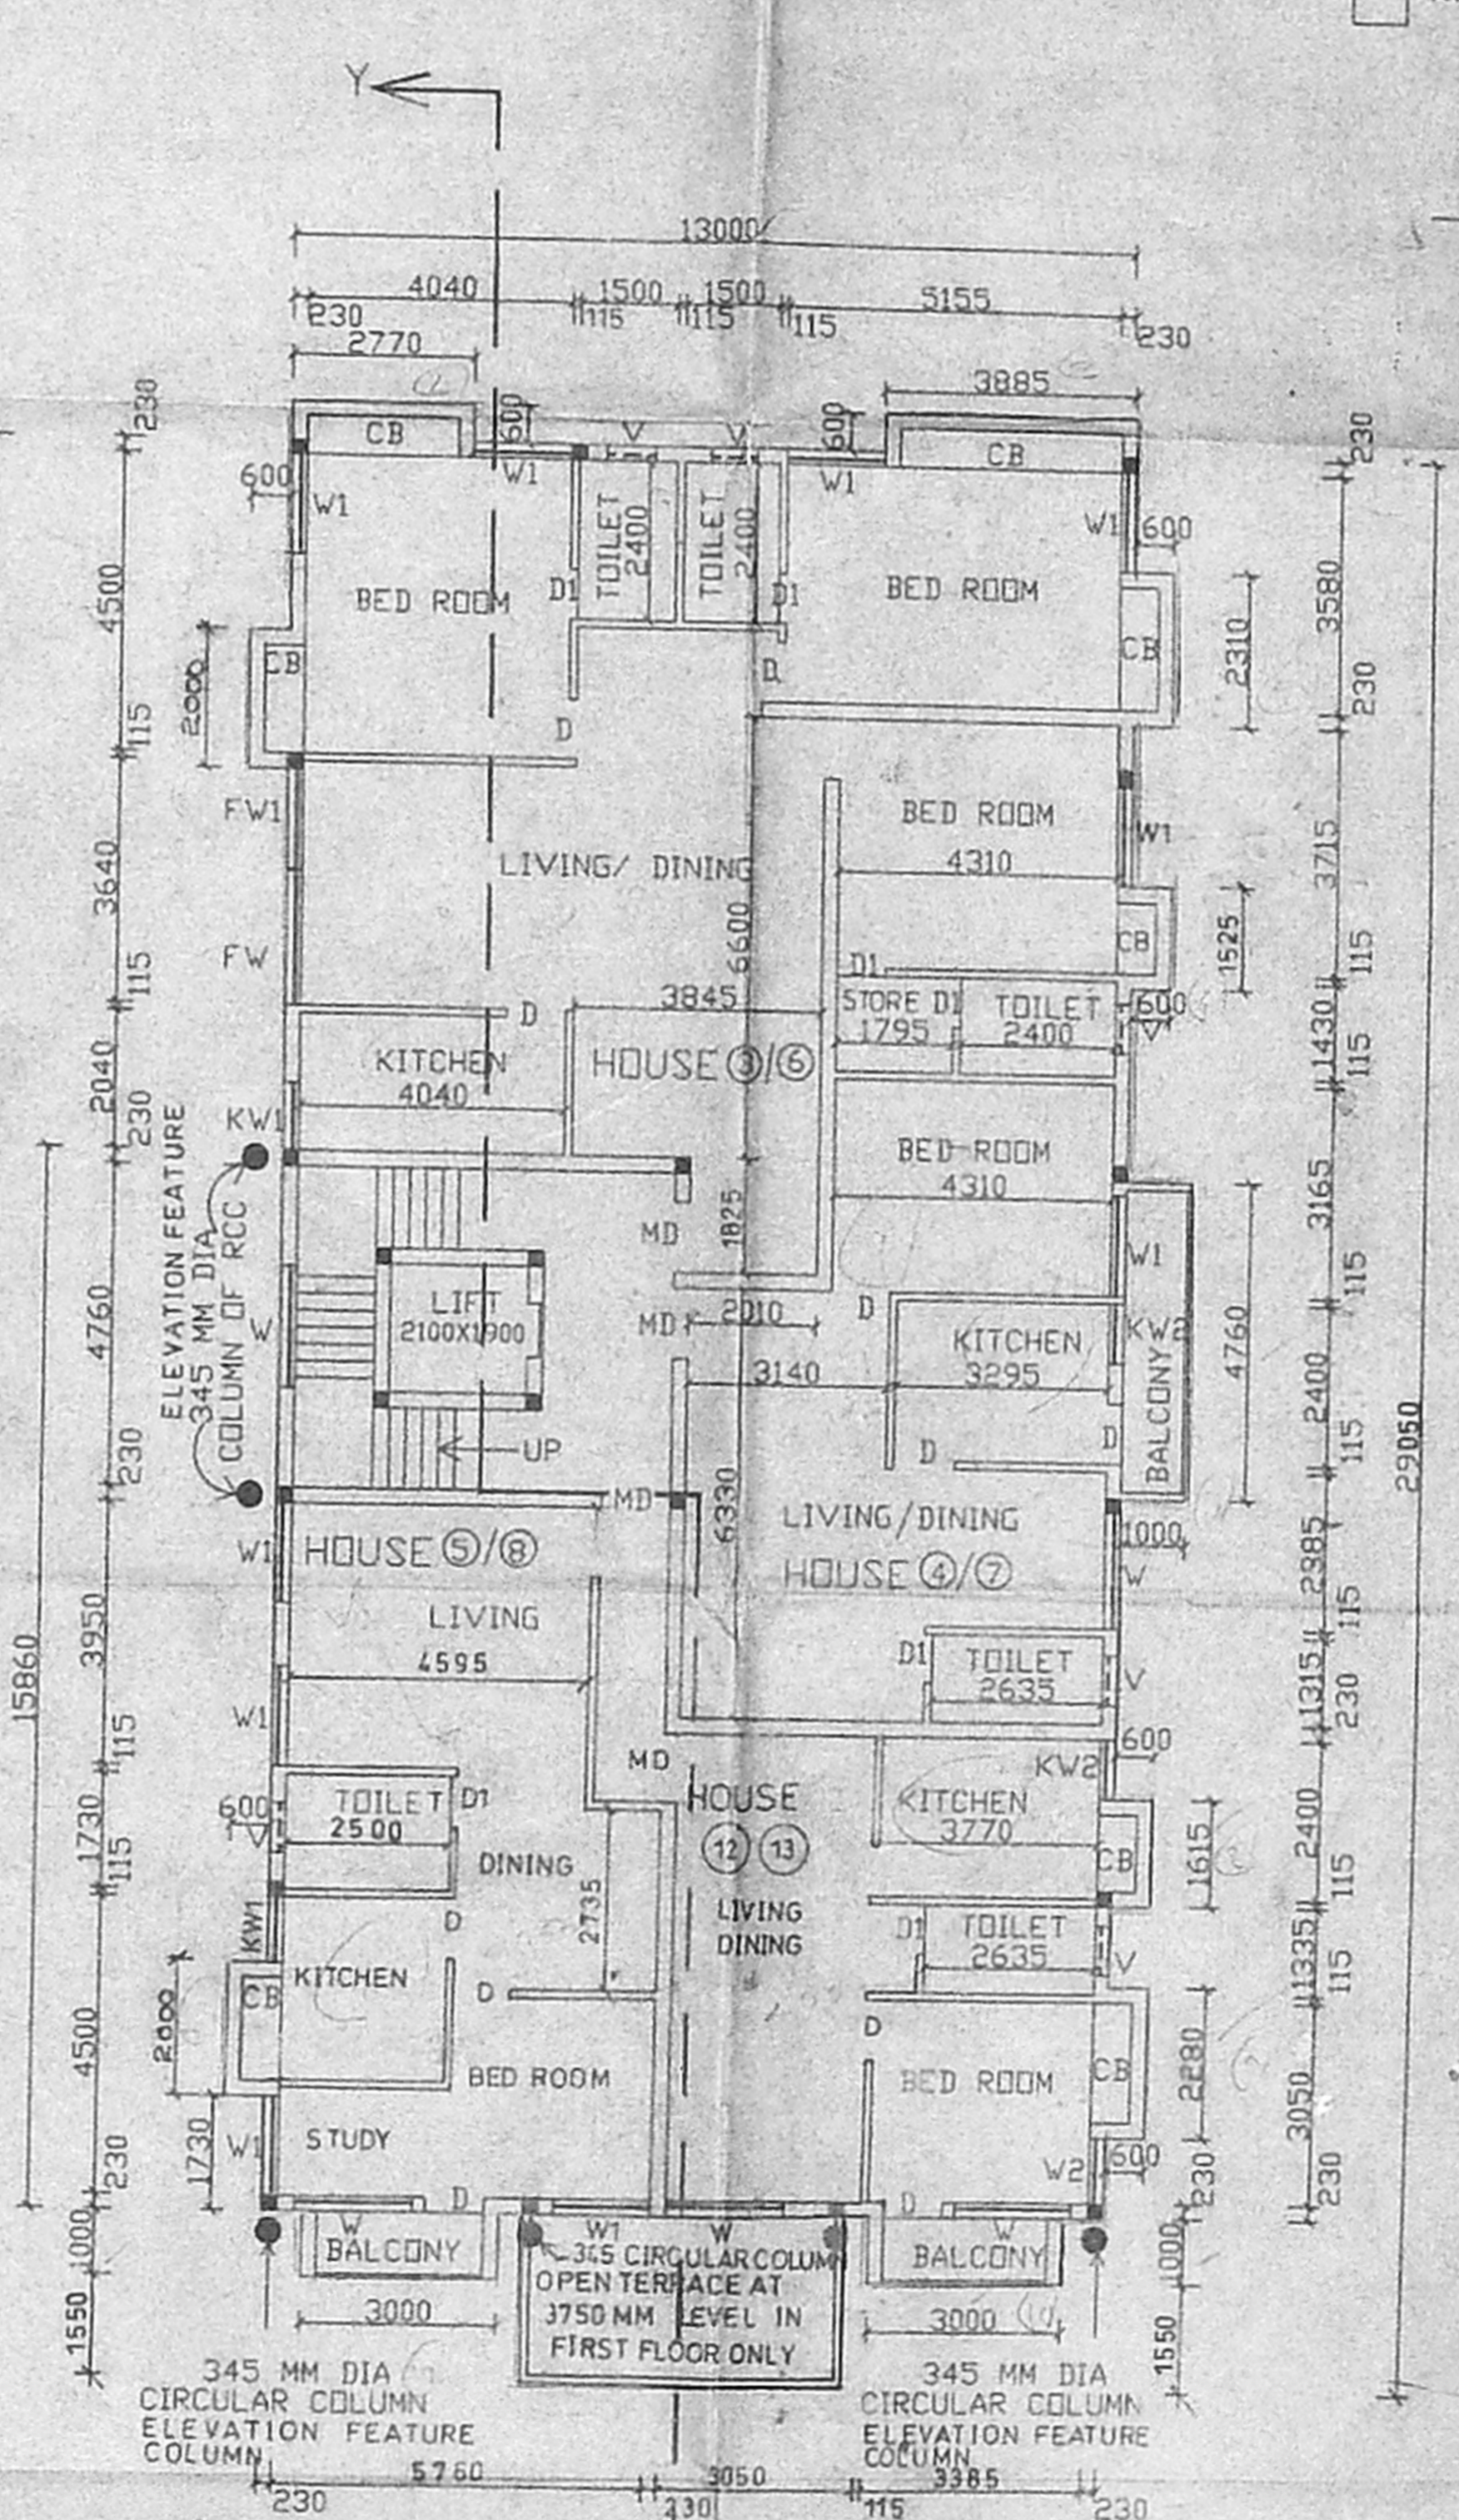

FIRST & SECOND FLOOR PLAN

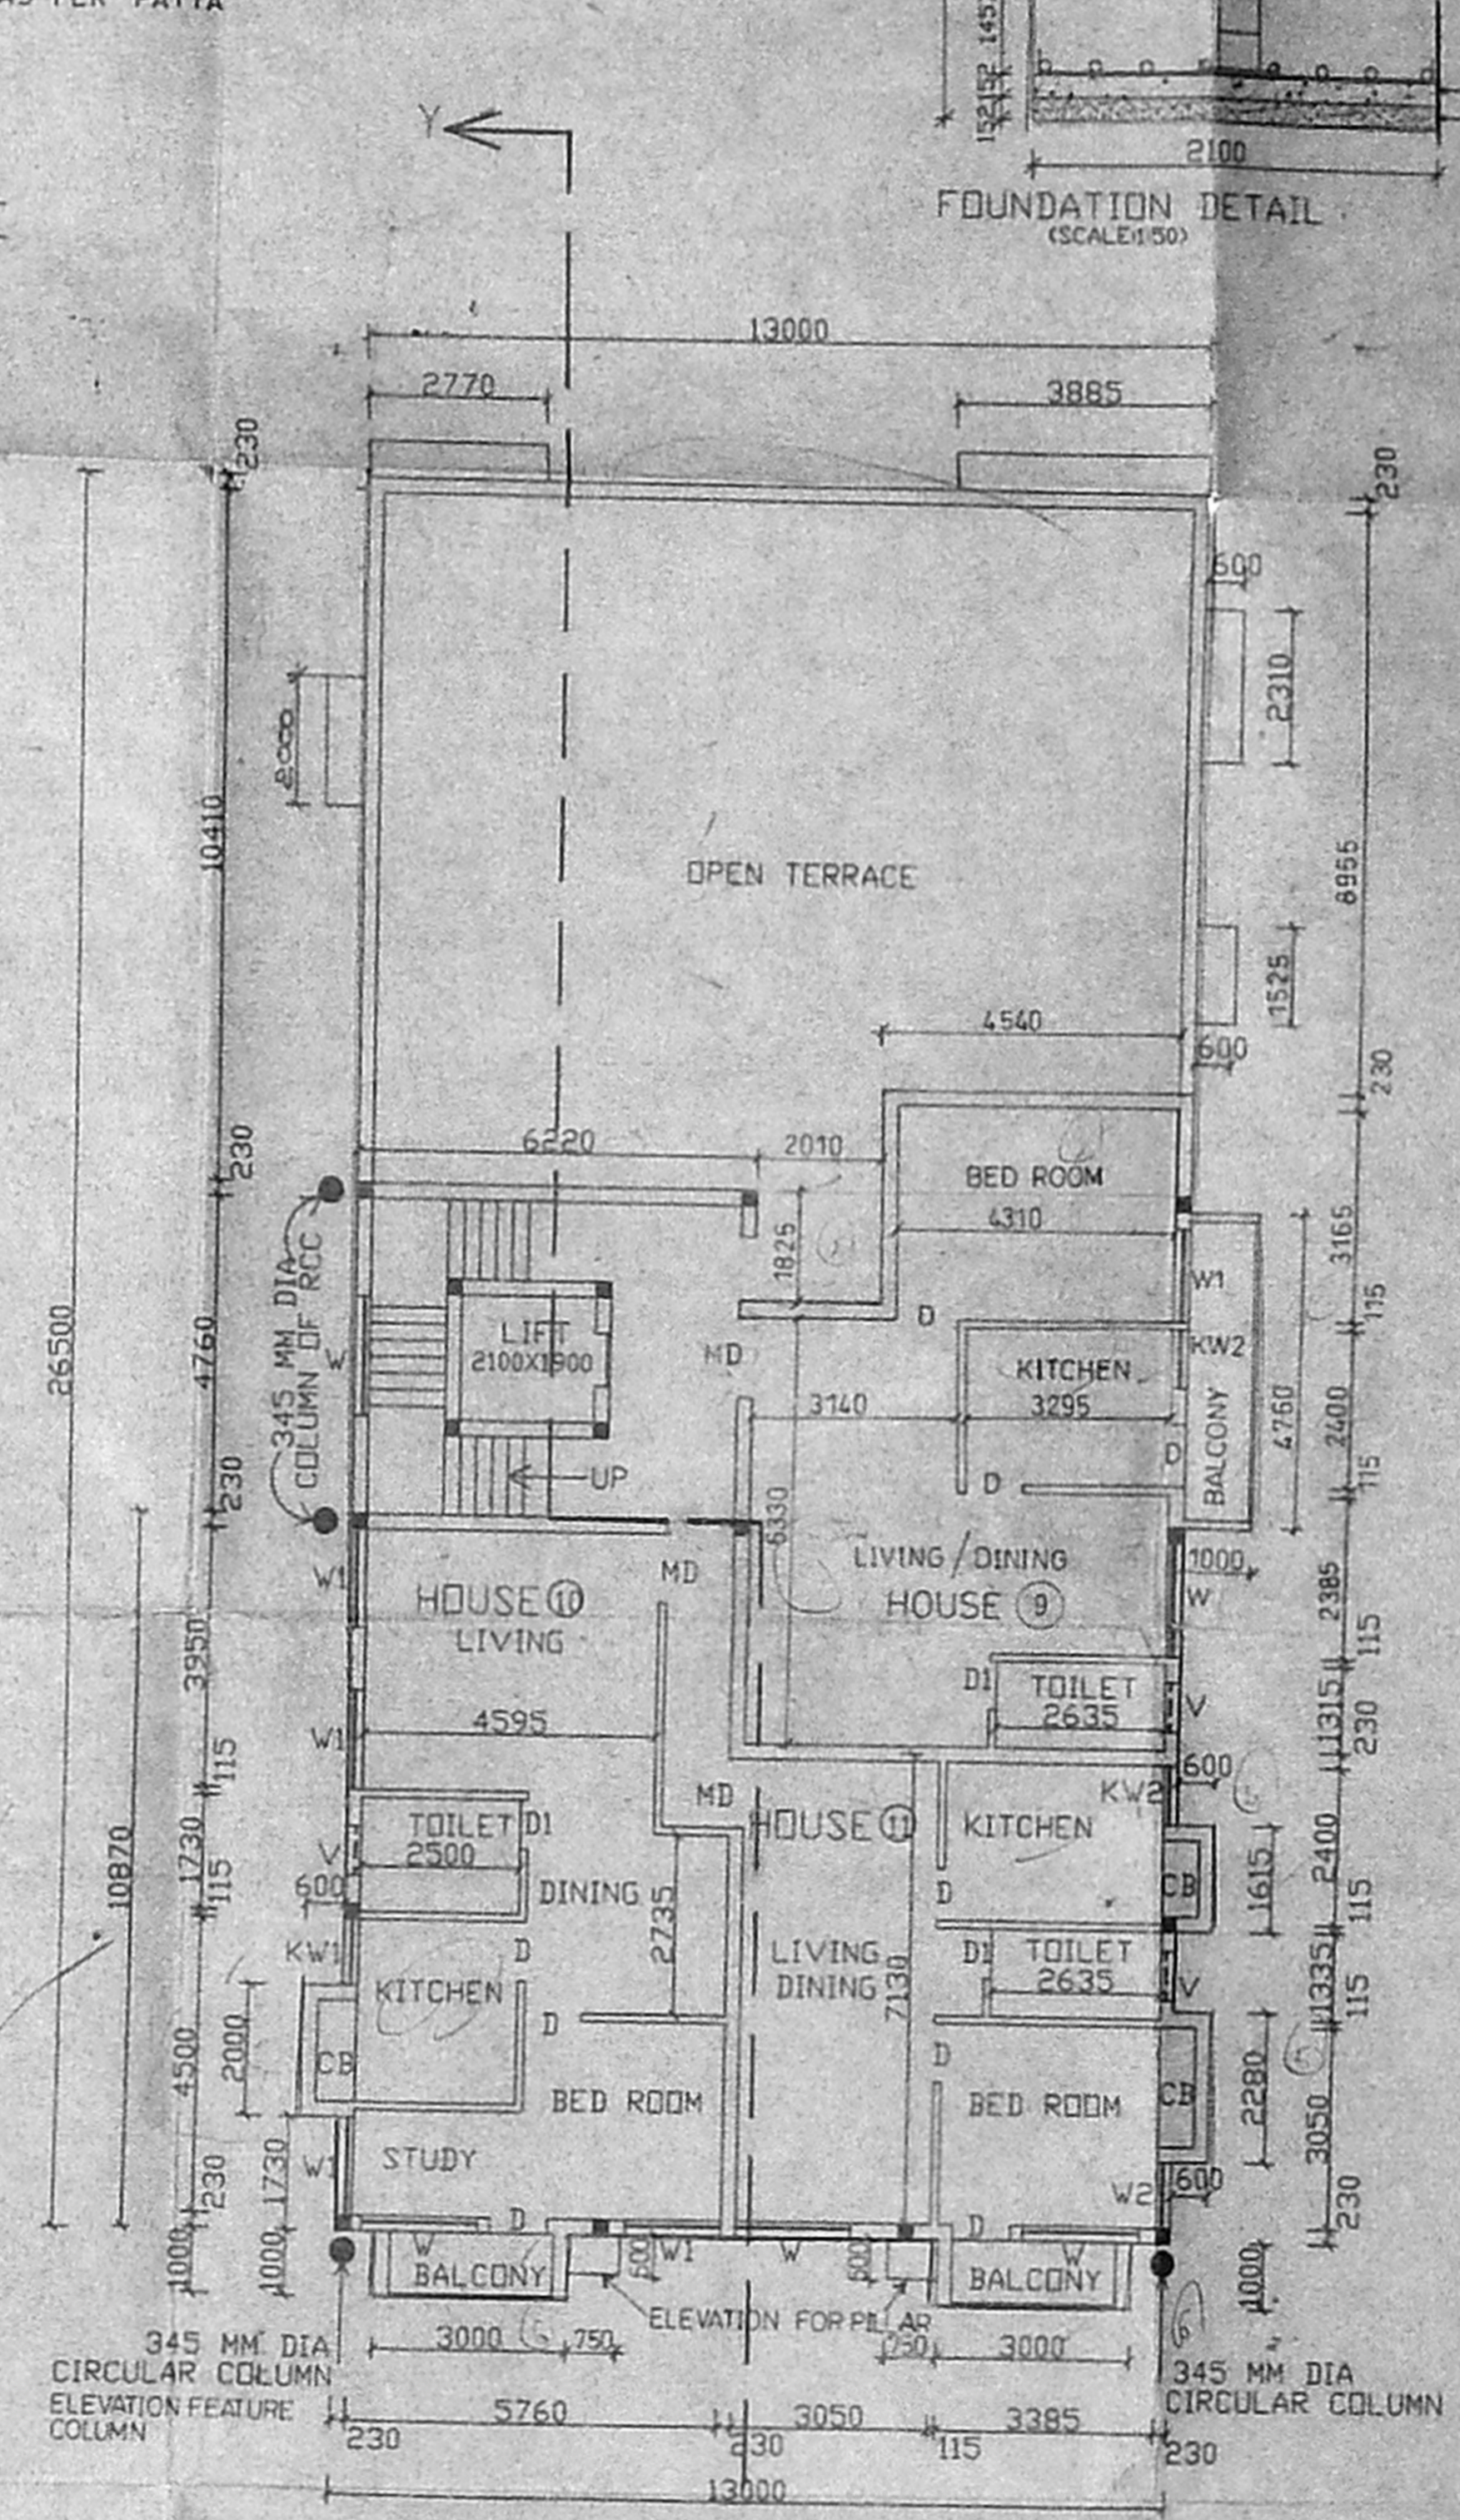

THIRD FLOOR PLAN

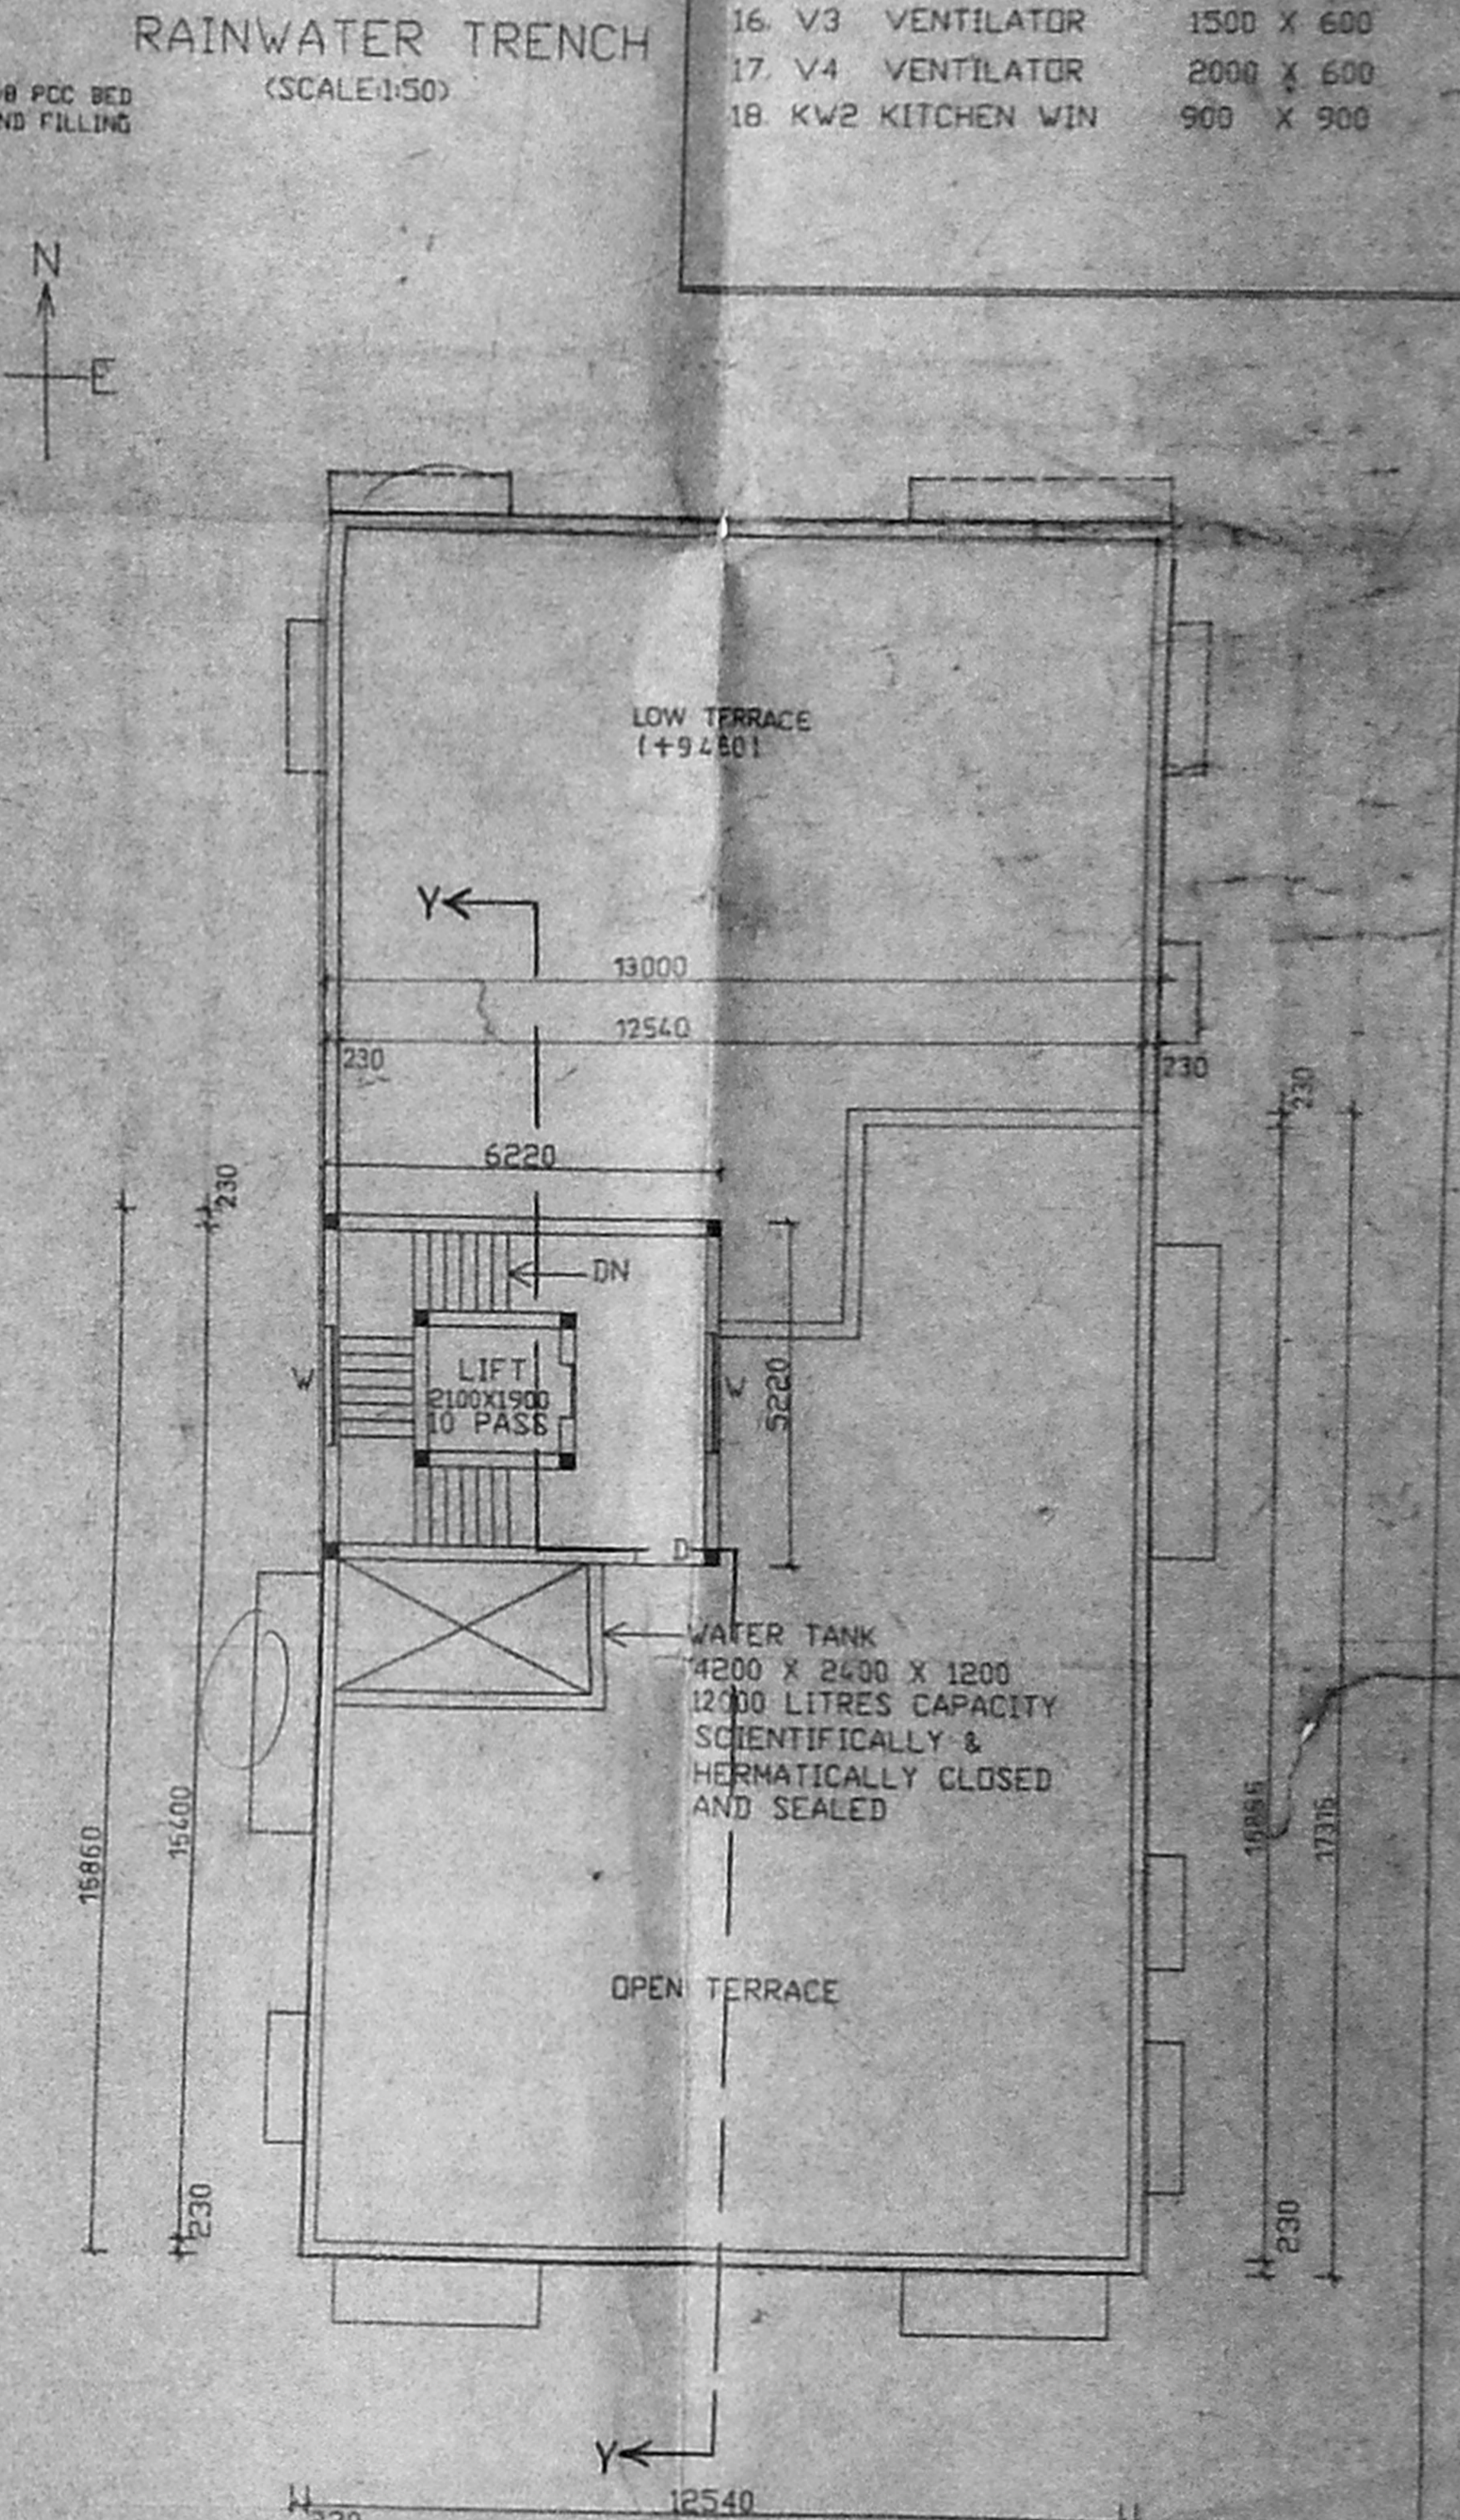

TERRACE FLOOR PLAN

**AREA STATEMENT**

BASMENT FLOOR PLAN	= 300.21 SQM
GROUND FLOOR PLAN	= 300.77 SQM
FIRST FLOOR PLAN	= 300.33 SQM
SECOND FLOOR PLAN	= 300.33 SQM
THIRD FLOOR PLAN	= 300.33 SQM
TERRACE FLOOR PLAN	= 32.45 SQM
TOTAL BUILDUP AREA	= 1524.22 SQM

PROPOSED RESIDENTIAL AND COMMERCIAL COMPLEX FOR GIMPEX PRIVATE LIMITED AT NO.9, 6TH STREET, GOPALAPURAM, CHENNAI 06. R.S. NO 1254/7, BLOCK NO 26 MYLAPORE DIVISION

OWNER'S SIGNATURE

LICENCED SURVEYOR

ARCHITECT  
 S.K. ANURADHA, MARCH(M.C.A.)  
 NO.5, 3RD NORTON ROAD,  
 MANDAVELIPAKKAM, CHENNAI 600 026.  
 PH 493 66 45, 493 8665.

**DRAWING FOR APPROVAL**

SCALE: 1:100	PLAN ELEVATION SECTION
DATE: 4/11/2000	ALL DIMENSIONS ARE IN MM
CORP.	JOB NO: C171 DRAWN: A.B DWG NO: 1