



FRONT ELEVATION

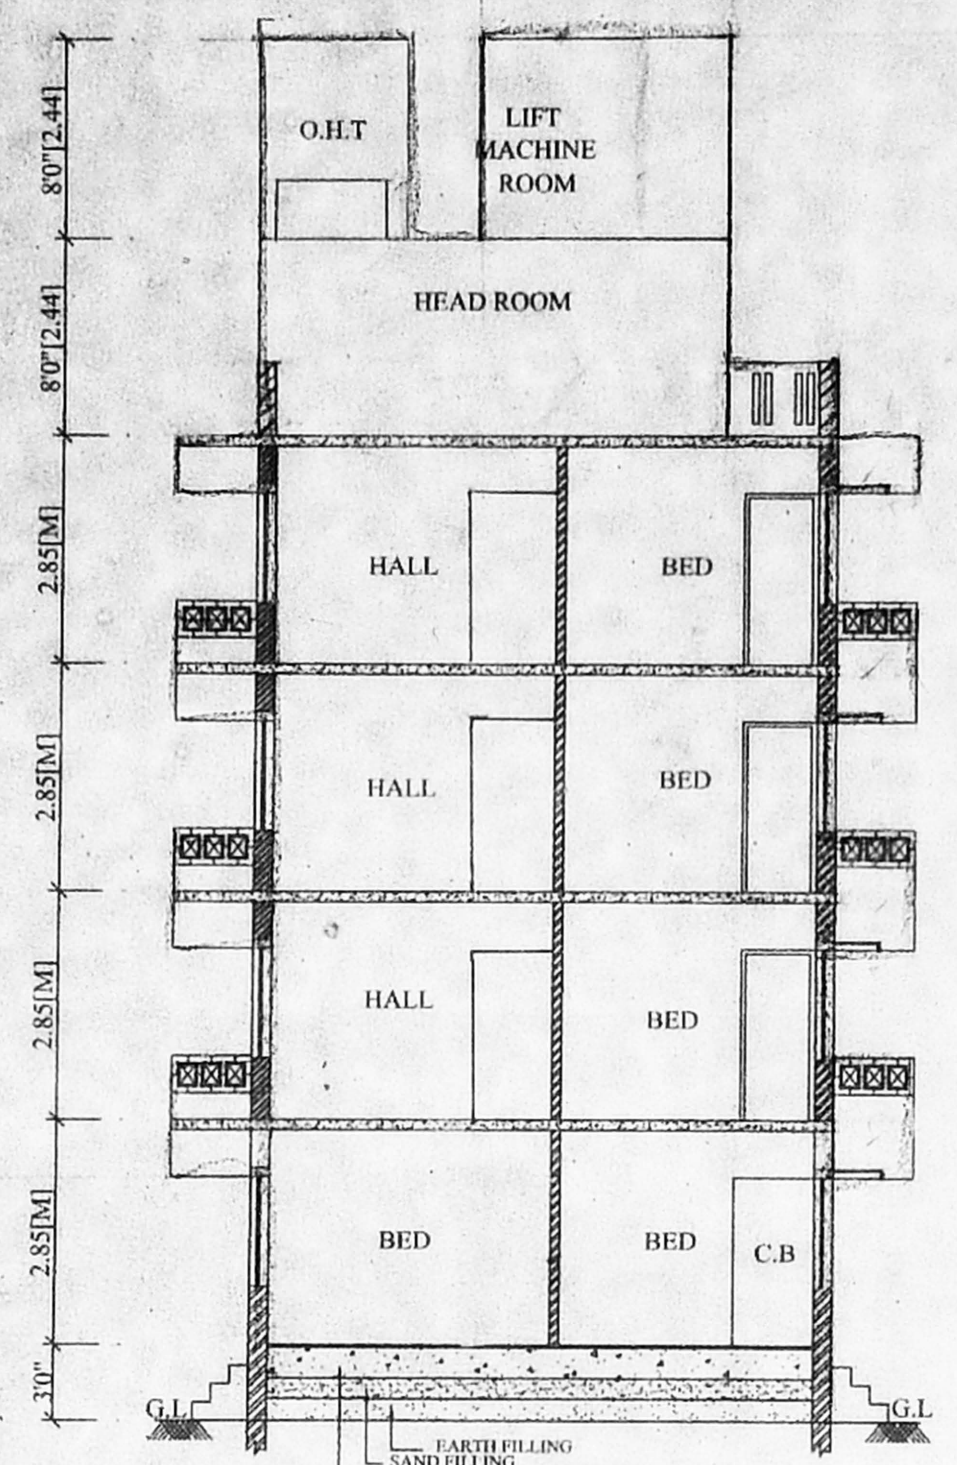

SECTION ON-AA'


5/5p.8/dg/85/2003  
 Planning Permit No.  
**APPROVED**  
 SUBJECT TO THE CONDITIONS IN THIS OFFICE LETTER.  
 No. 42001/2002  
 Dt. 22-1-2003  
 HIRE LETTER FOR MEMBER SECRETARY CHENNAI METROPOLITAN DEVELOPMENT AUTHORITY CHENNAI-600 008.

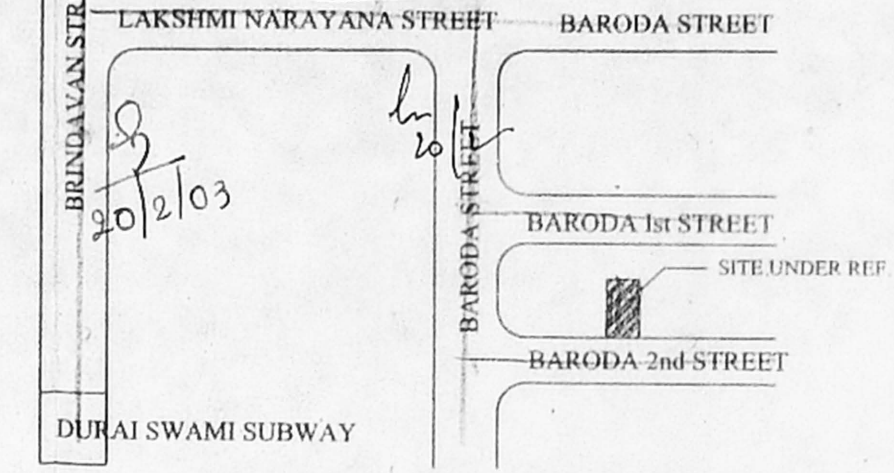

KEY PLAN  
NOT TO SCALE

Revised Plan  
 Dt. 22-1-2003  
 OFFICE COPY

CMDA (B) / No. / PLAN SHOWING THE PROPOSED RESIDENTIAL BUILDING AT OLD No.2, NEW No.3, BARODA 2nd STREET WEST MAMBALAM, T.S.No.3, BLOCK No.51, PULIYUR VILLAGE, CHENNAI CORPORATION. ZONE NO:VIII DIVISION NO:124

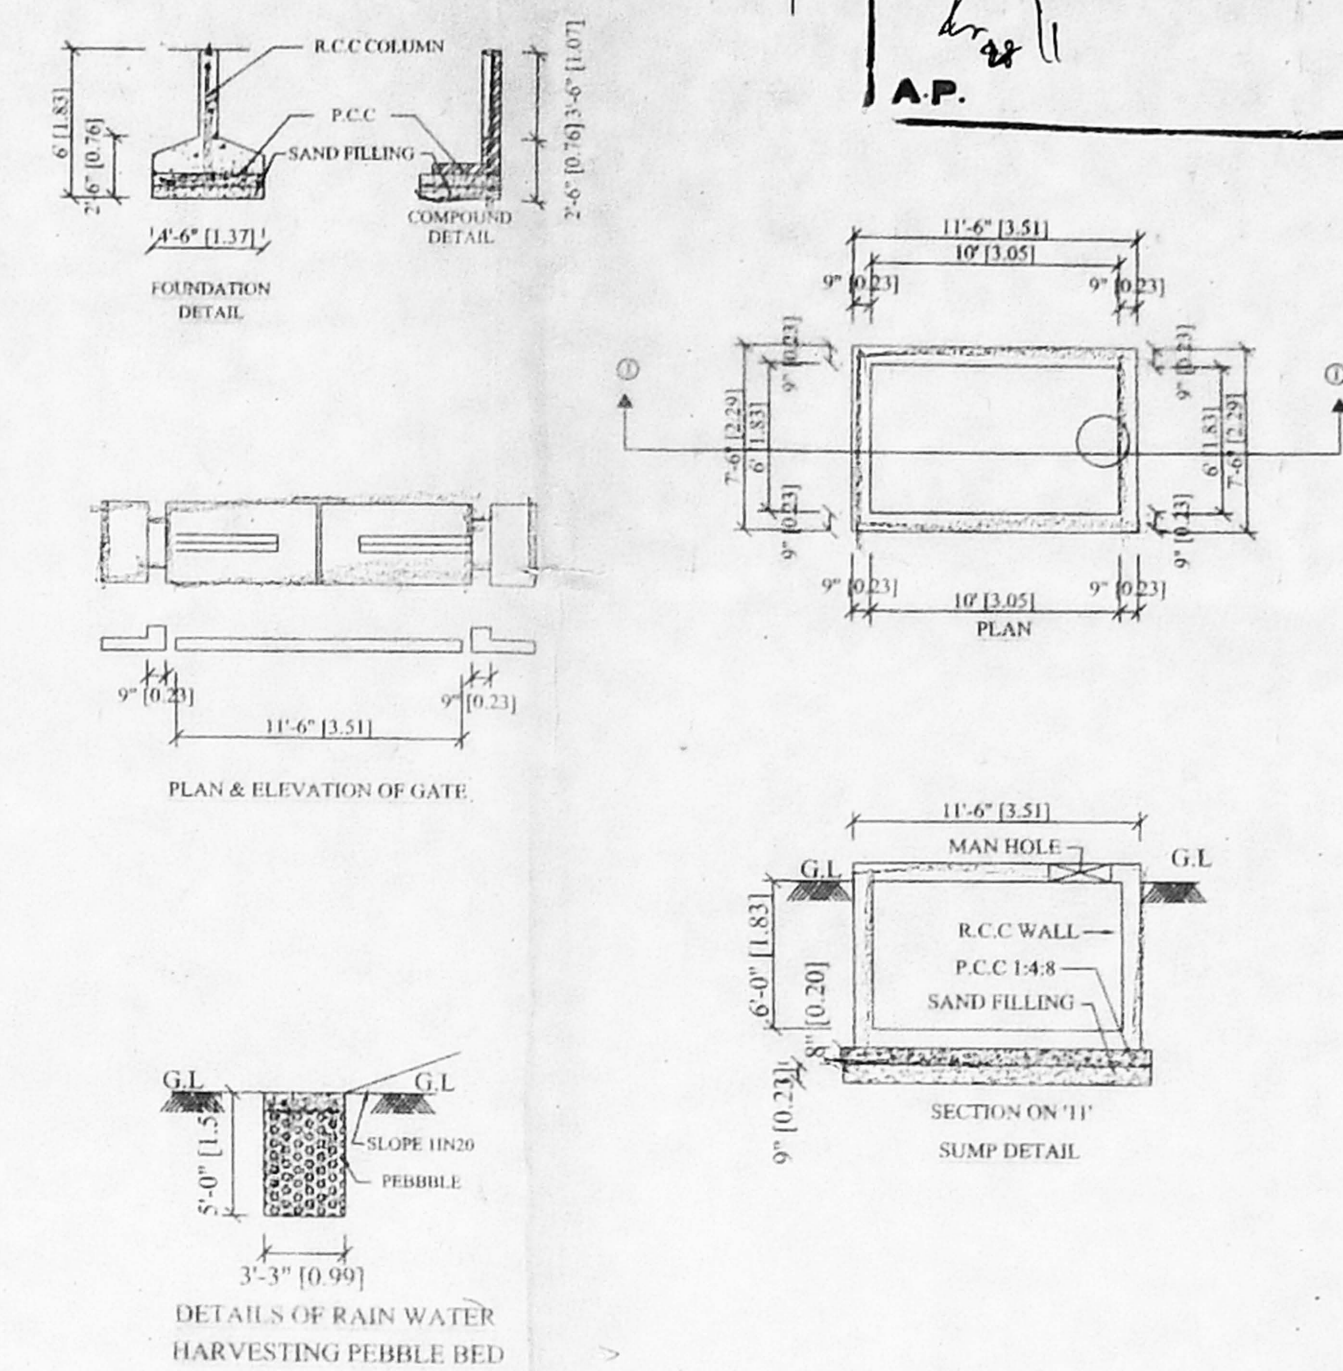


SCHEDULE OF JOINERY:

D - DOOR	3'3"X7'0"	1.00X2.13
D1 - DOOR	3'0"X7'0"	0.91X2.13
D2 - DOOR	2'6"X7'0"	0.76X2.13
W - WINDOW	6'0"X4'6"	1.82X1.37
W1 - WINDOW	4'6"X4'6"	1.37X1.37
W2 - WINDOW	4'0"X4'6"	1.22X1.37
V - VENTILATOR	2'6"X3'0"	0.76X0.91
J - JOLLY	4'6"X4'6"	1.37 X 1.37

AREA STATEMENT

PLOT EXTENT	SQ.FT	SQ.MT
AS PER PATTA	4680.00	434.772
AS PER SITE	4530.94	420.92
GROUND FLOOR AREA	1527.5	141.90
FIRST FLOOR AREA	1712.76	159.12
SECOND FLOOR AREA	1712.76	159.12
THIRD FLOOR AREA	1712.76	159.12
TOTAL AREA	6665.78	619.26
PLOT COVERAGE	38.4%	
F.S.L	1.4932	

LEGEND

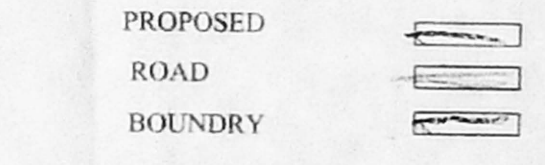


SCALE

1" = 80'  
 1:100


OWNER SIGNATURE

S. ATHIYAMAN, B.E.  
 CHARTERED ENGINEER  
 Class-1, Licensed Surveyor - No.193  
 Corporation of Chennai  
 5, Nathamuni Street, T. Nagar,  
 Chennai - 17. Mobile: 98410-71245


LICENSED SURVEYOR:

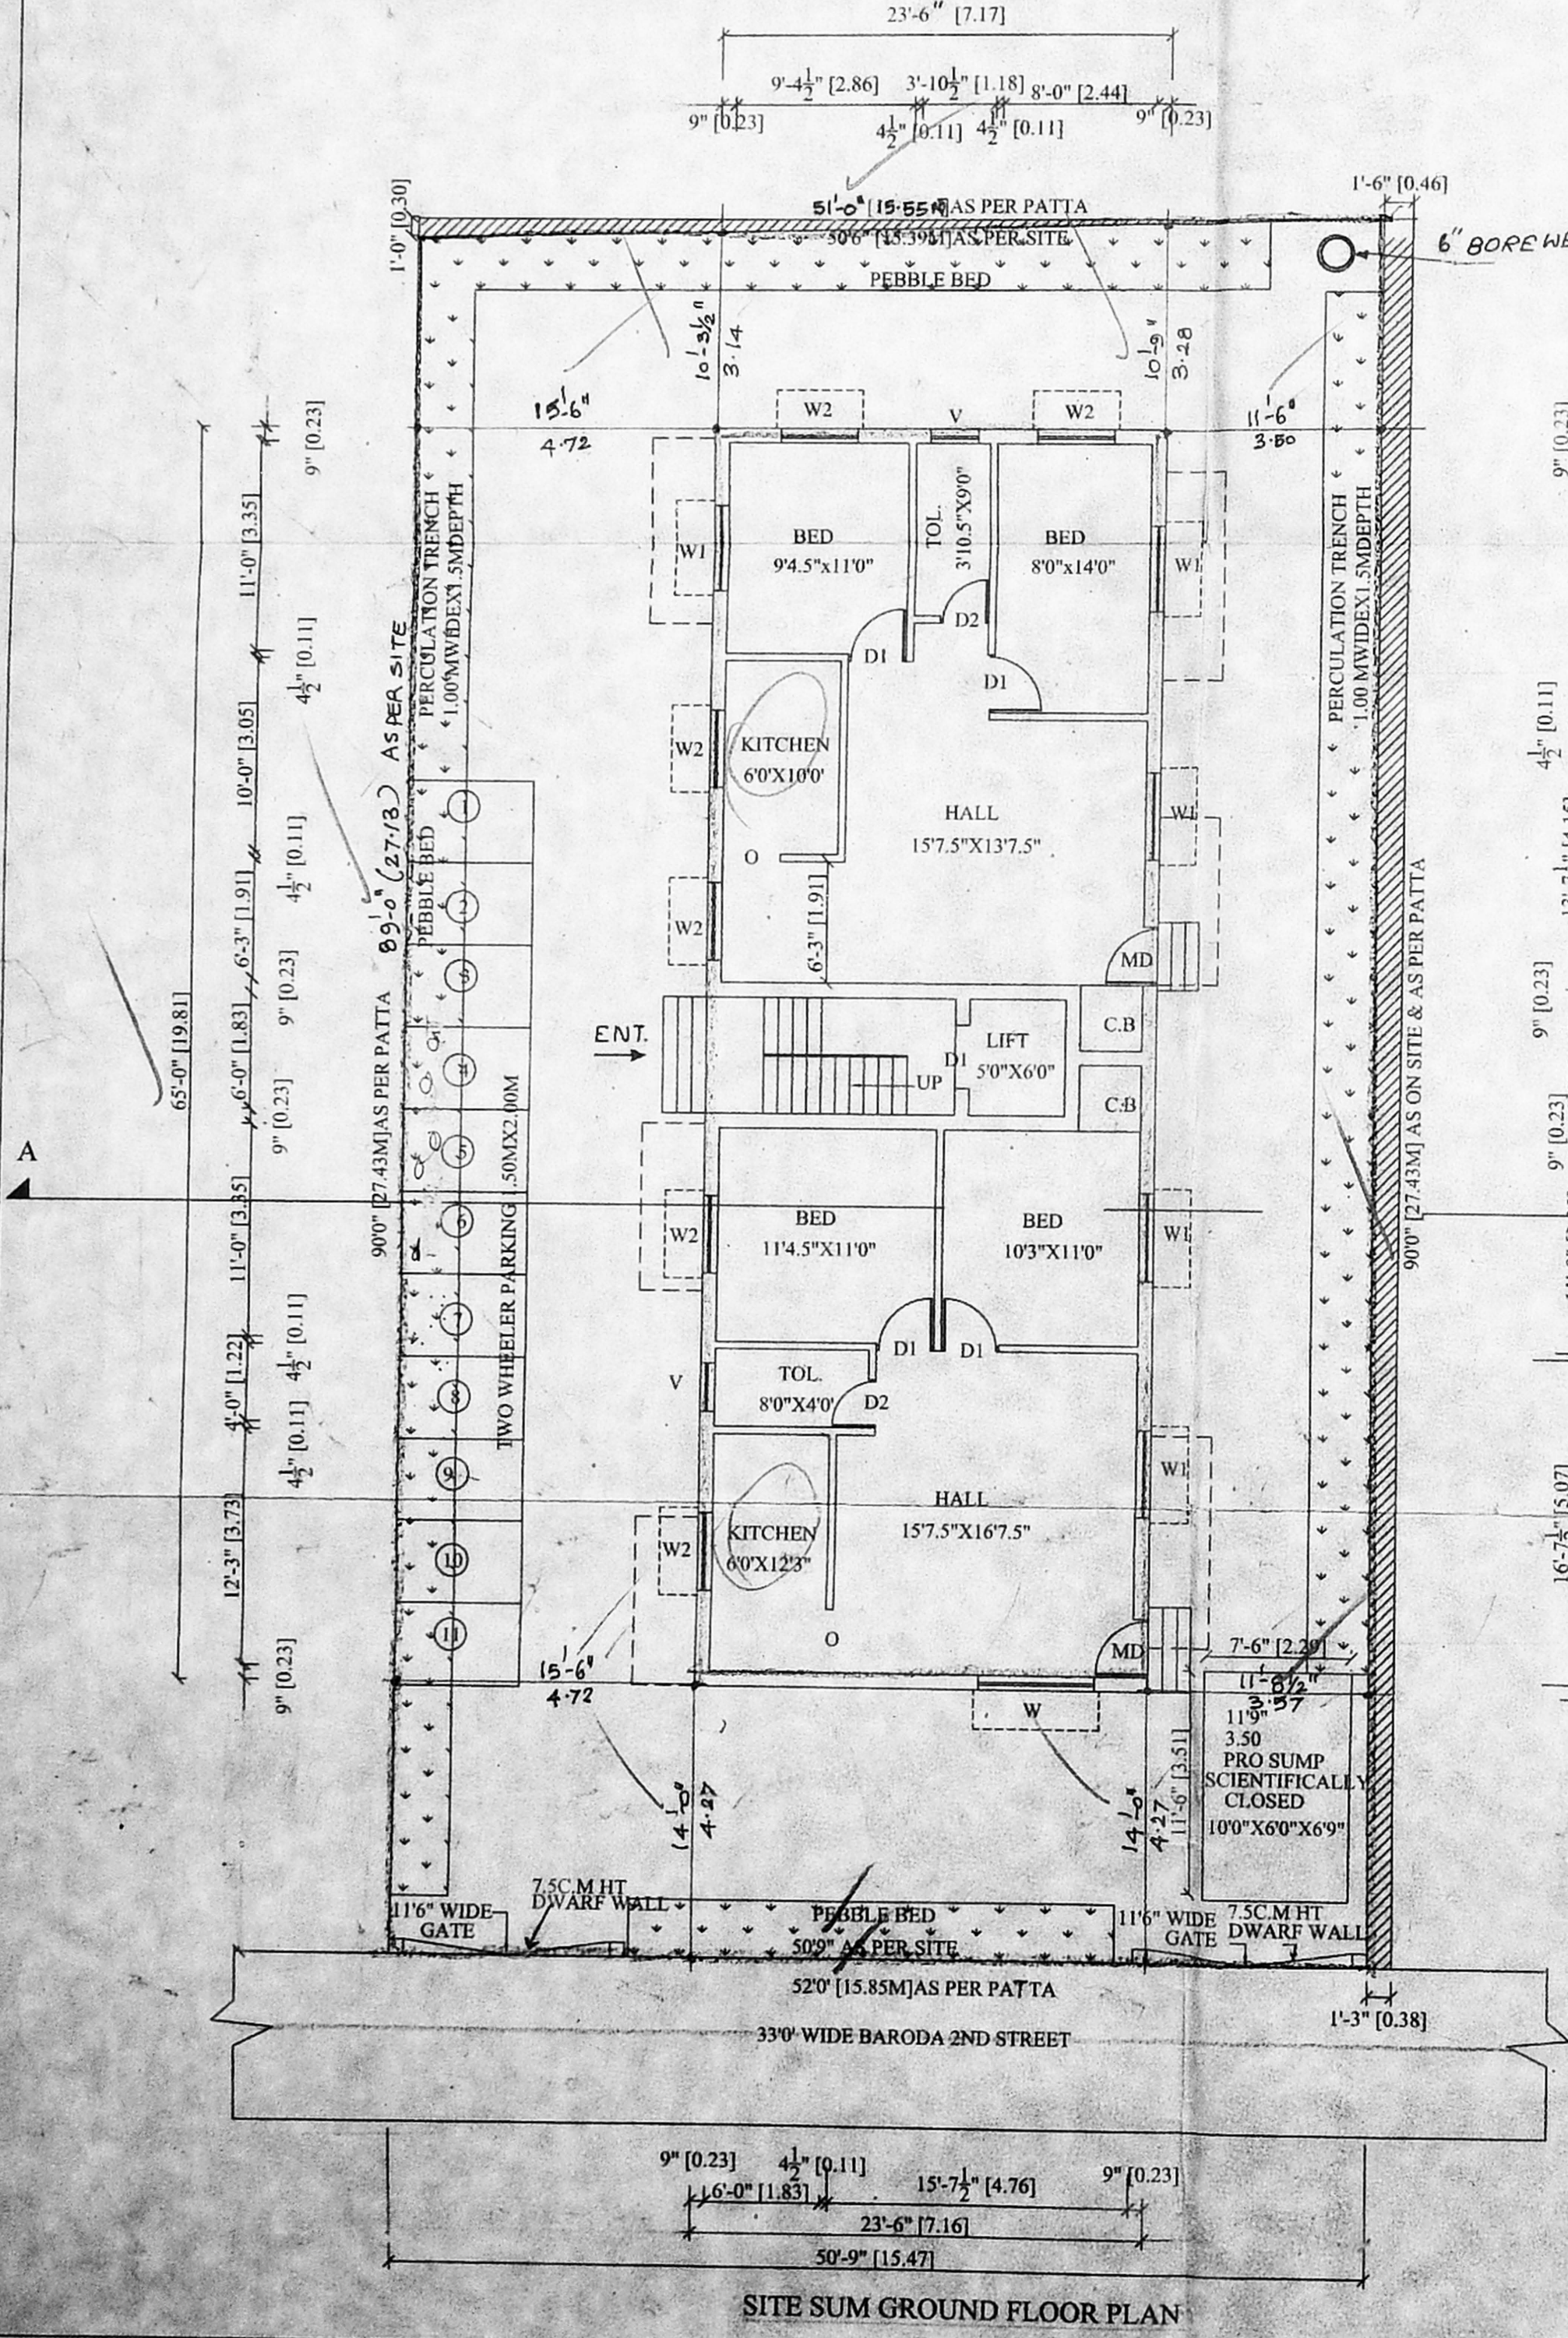

SITE SUM GROUND FLOOR PLAN

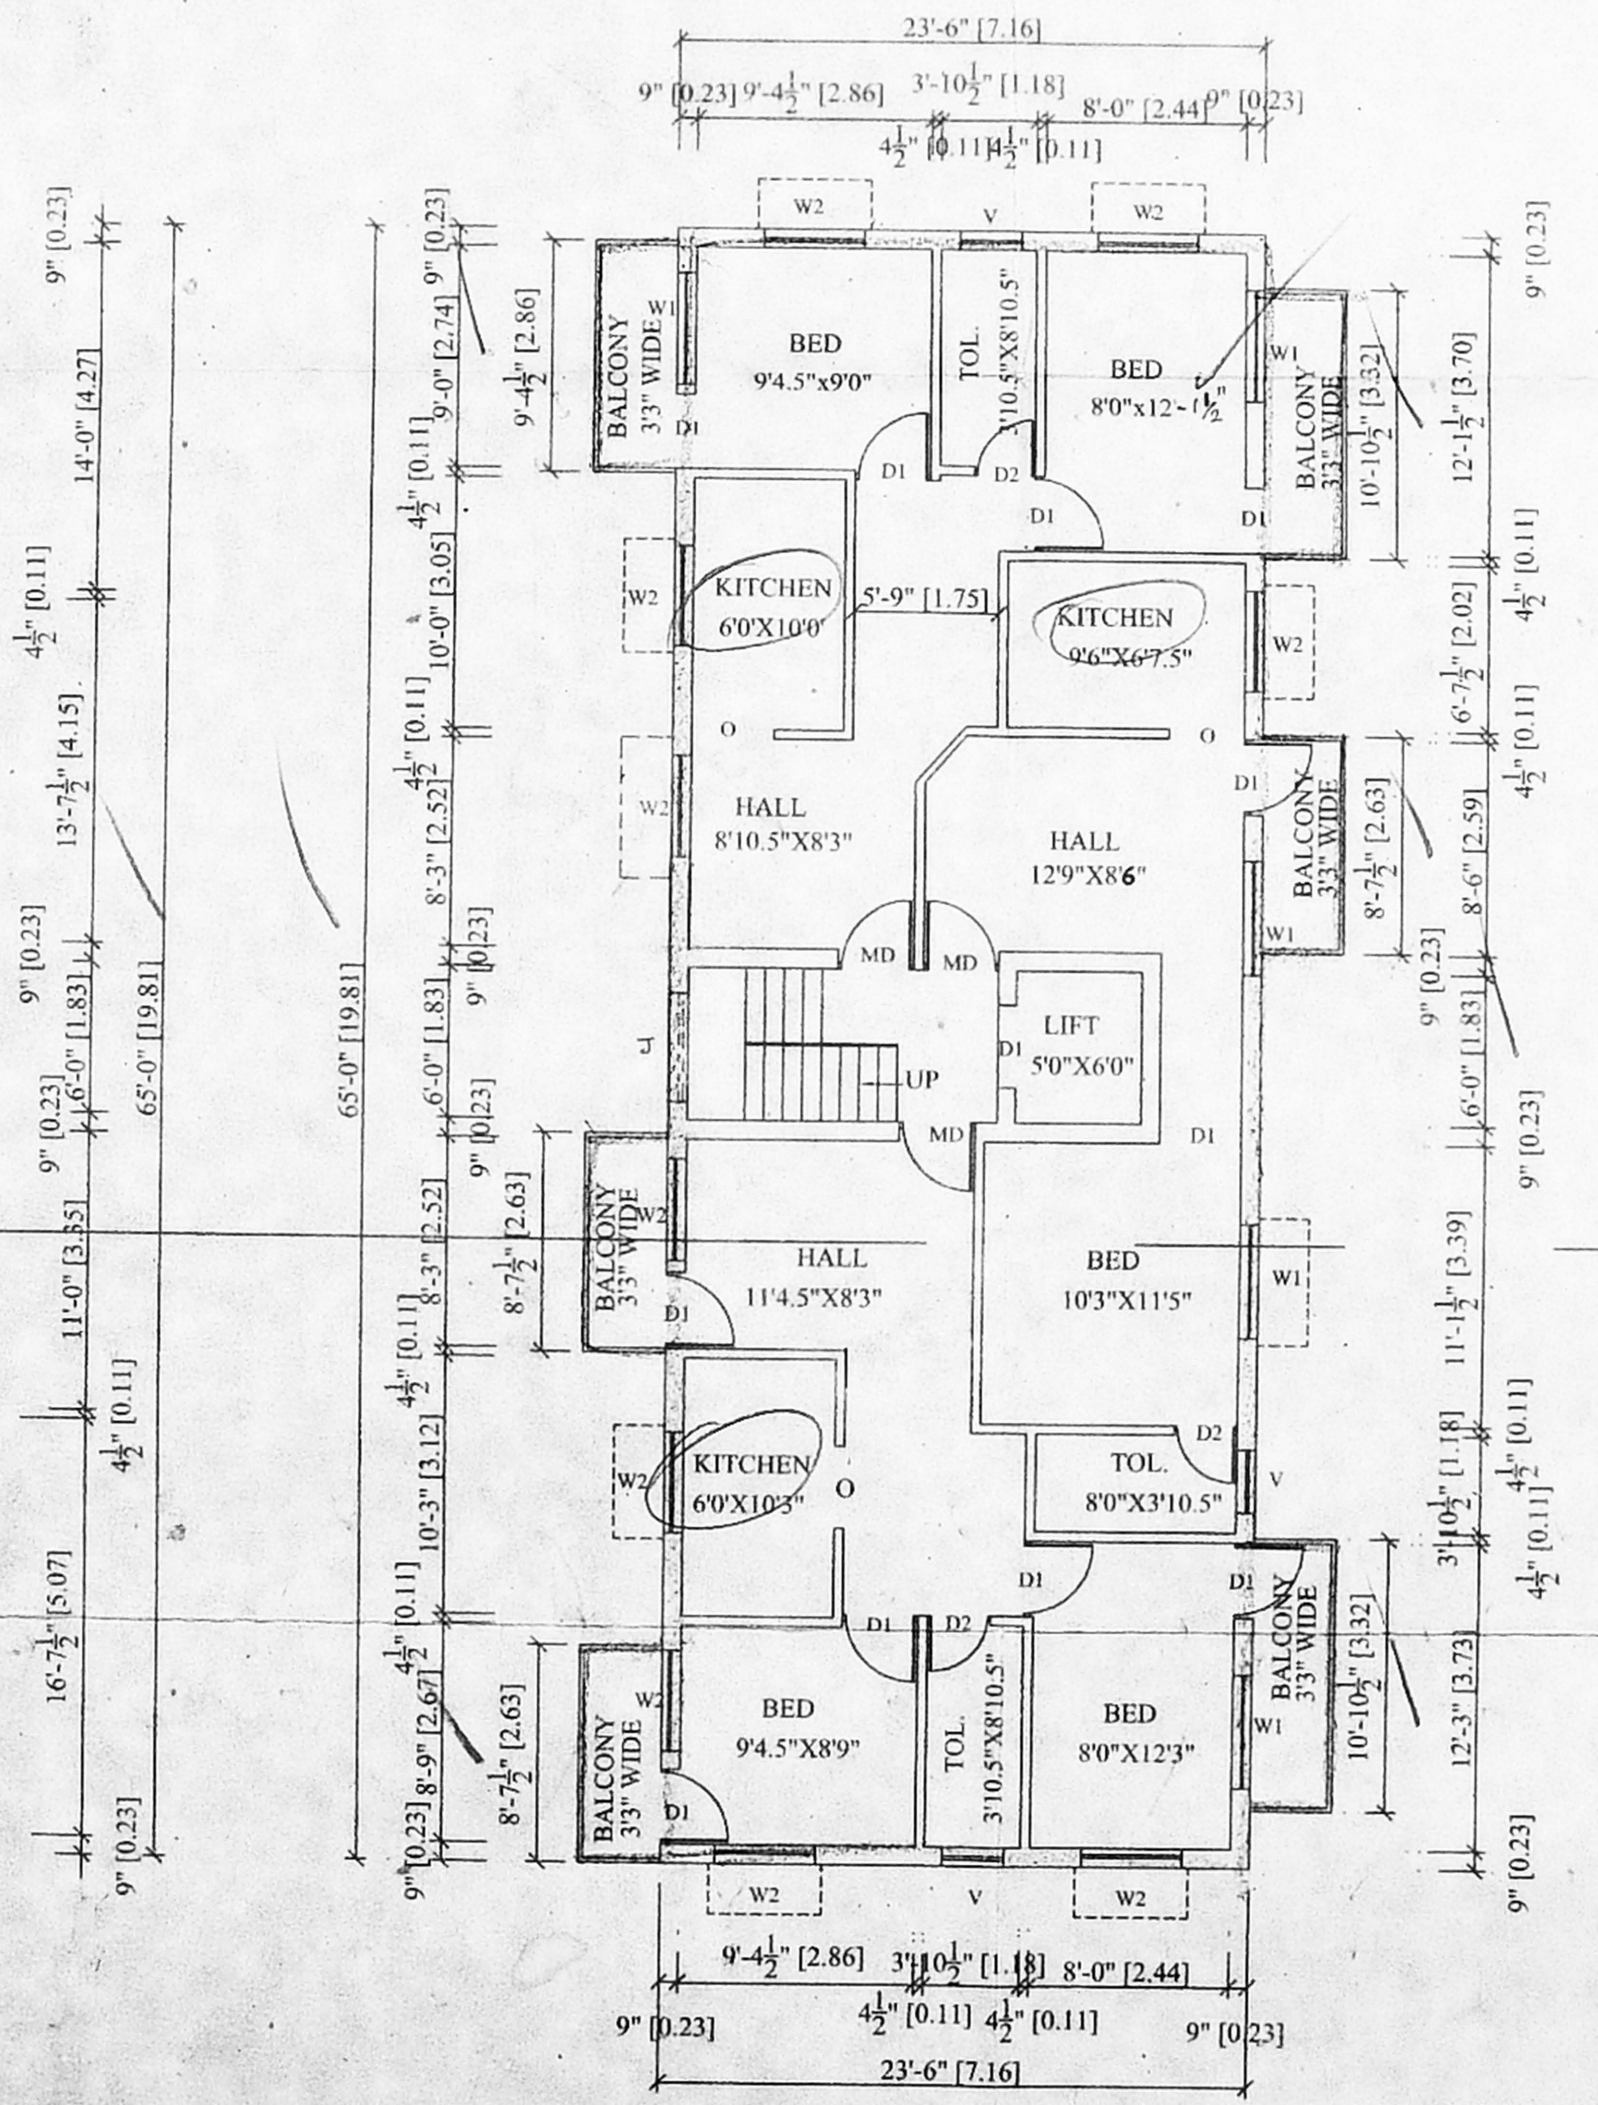

TYPICAL FLOOR PLAN  
(FIRST, SECOND & THIRD)

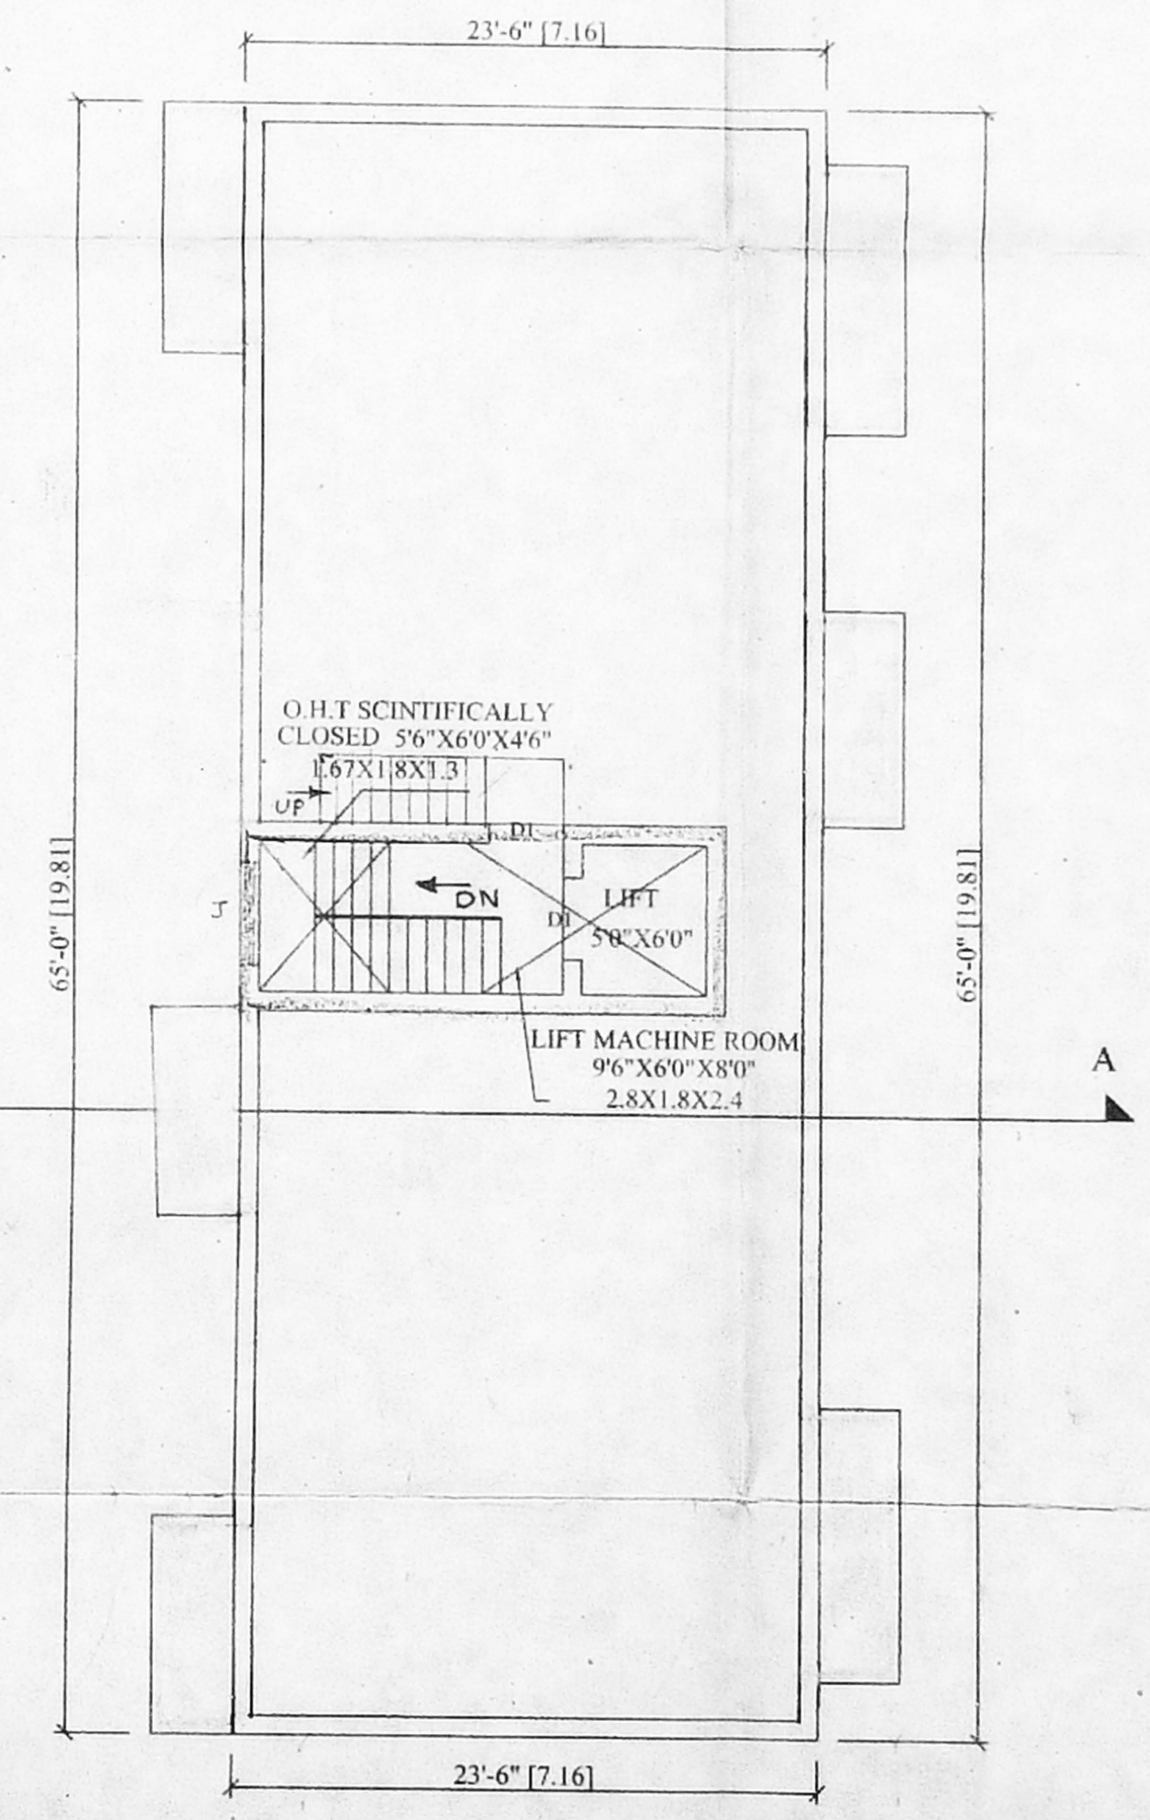

TERRACE FLOOR PLAN