




91.5 x 56

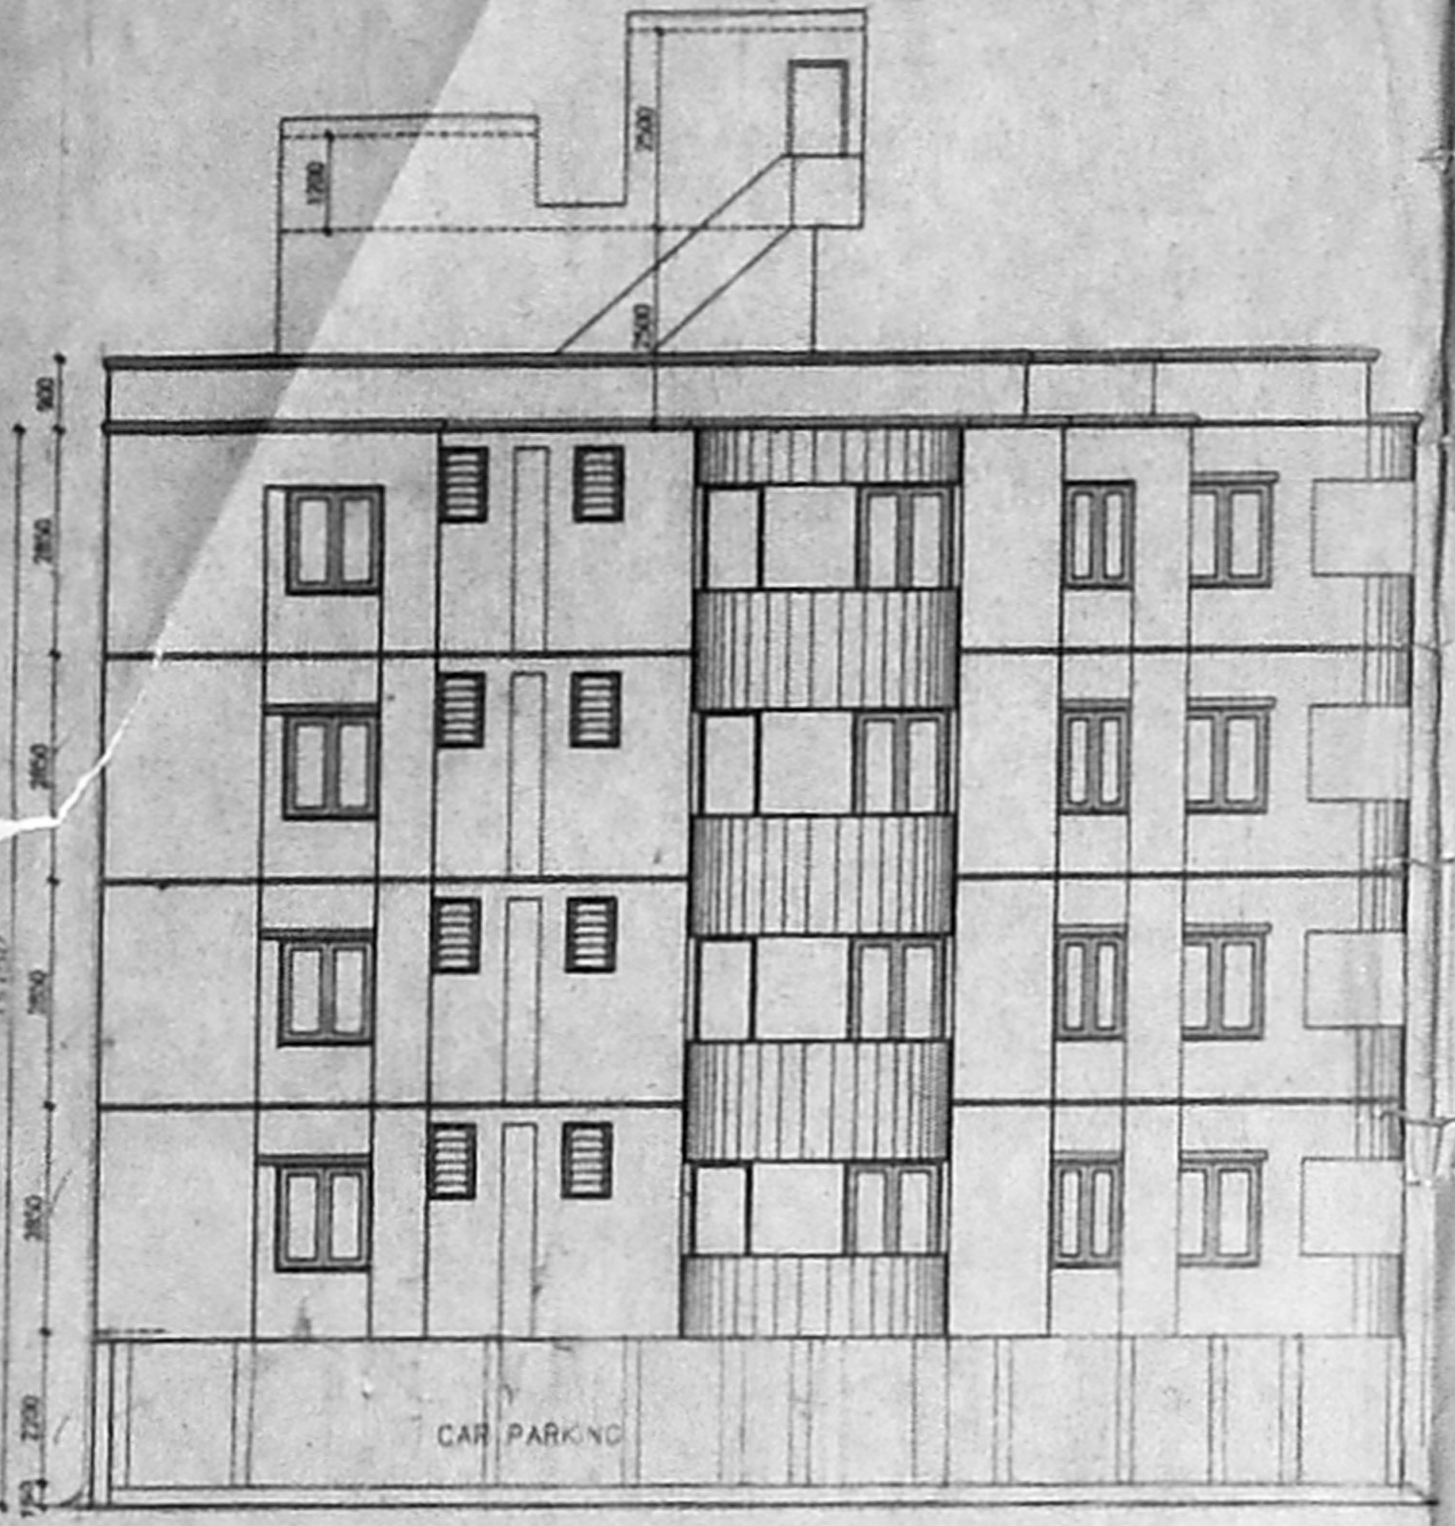


FRONT ELEVATION

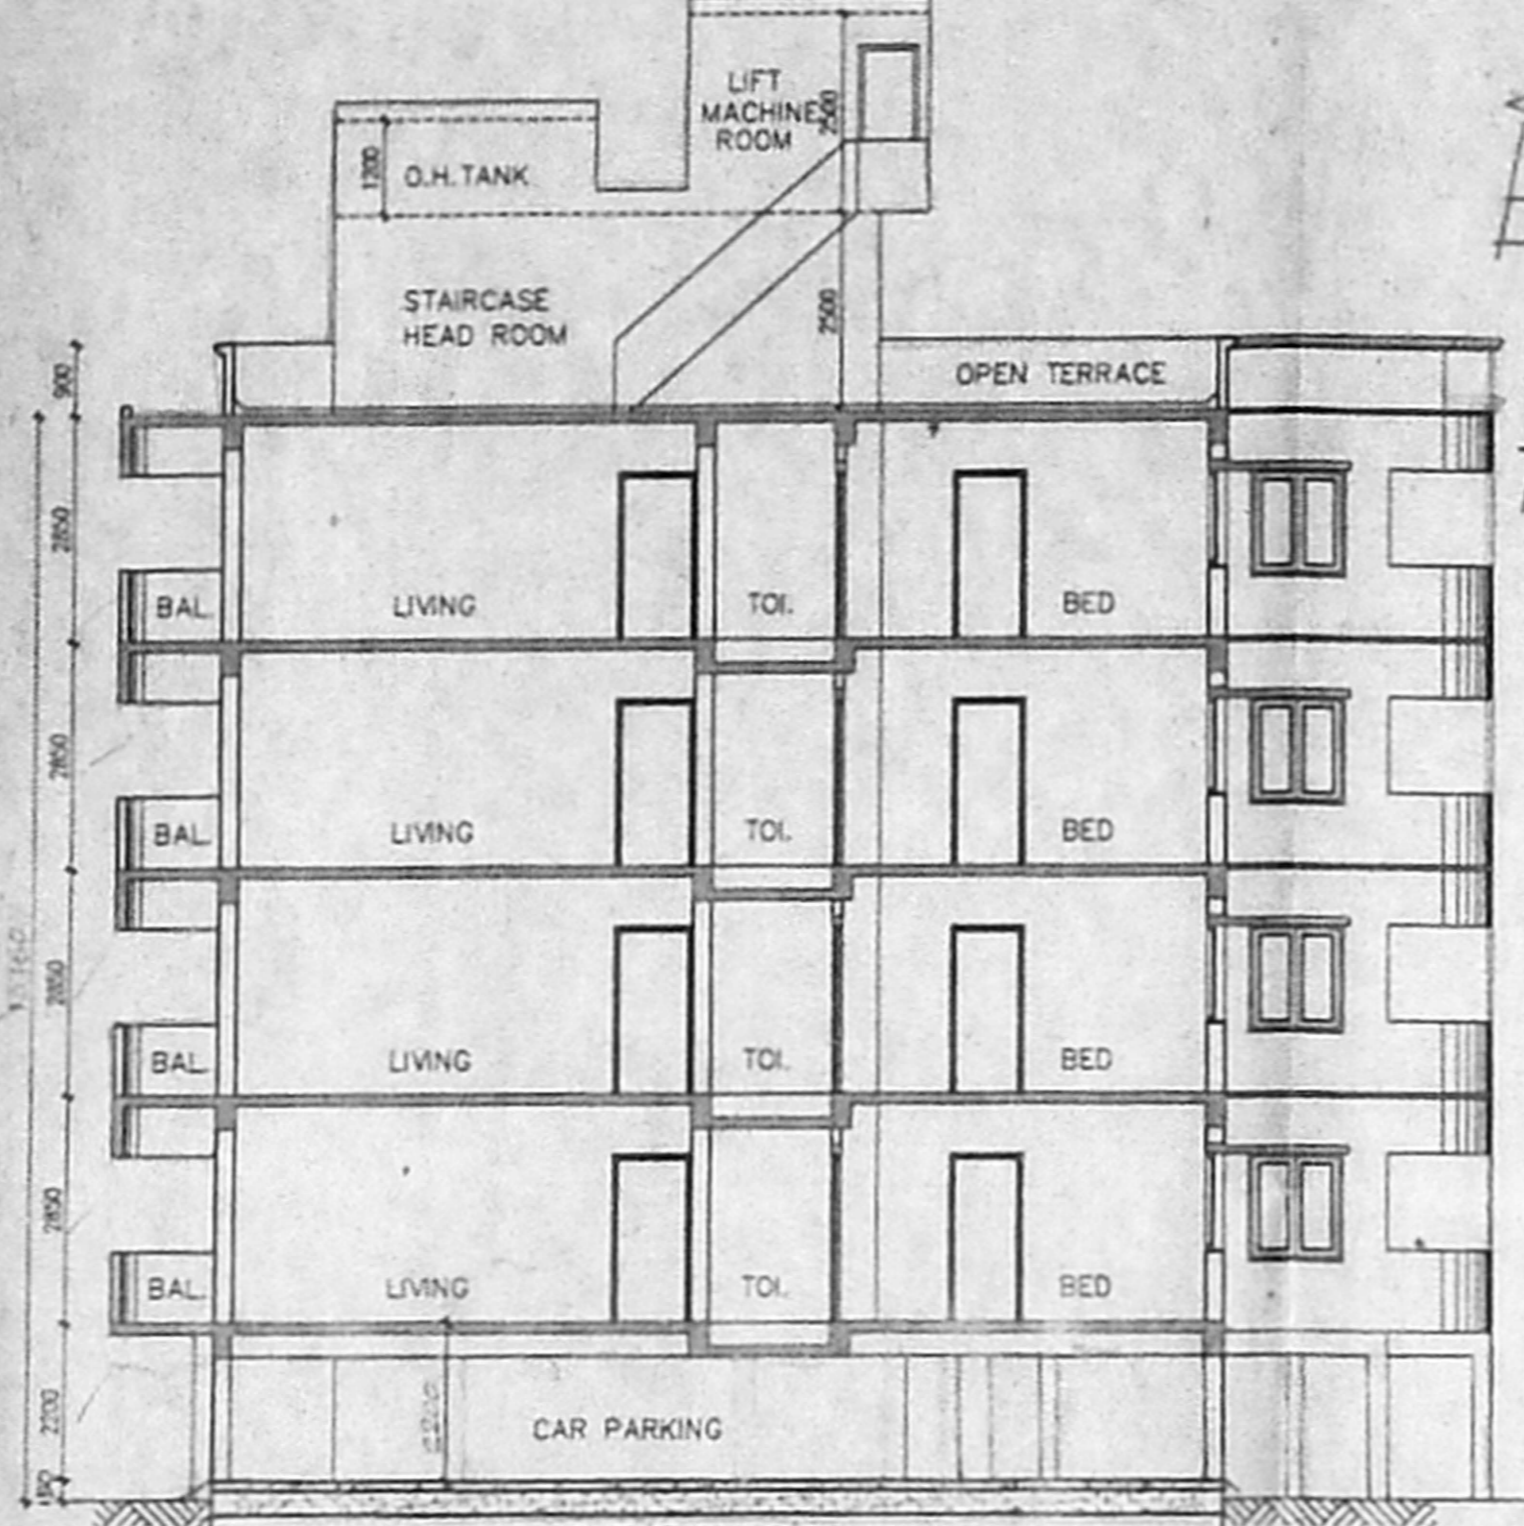


SECTION AA

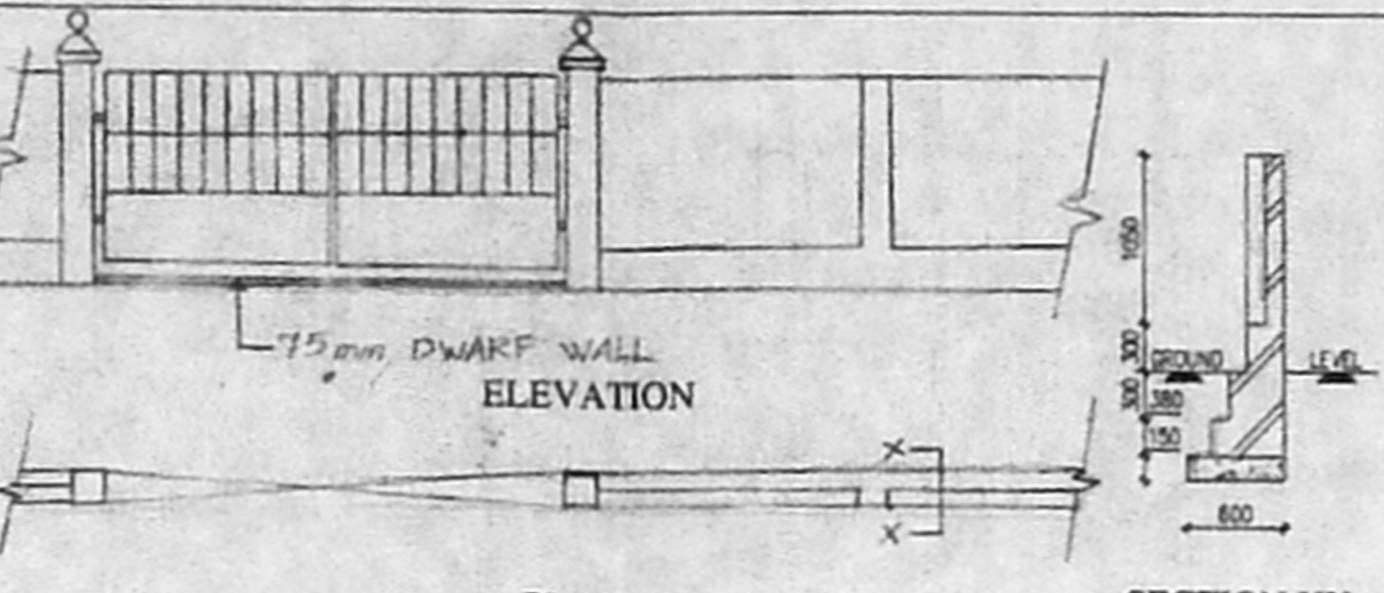


GATE AND COMPOUND WALL DETAIL
[SCALE: 1:50]

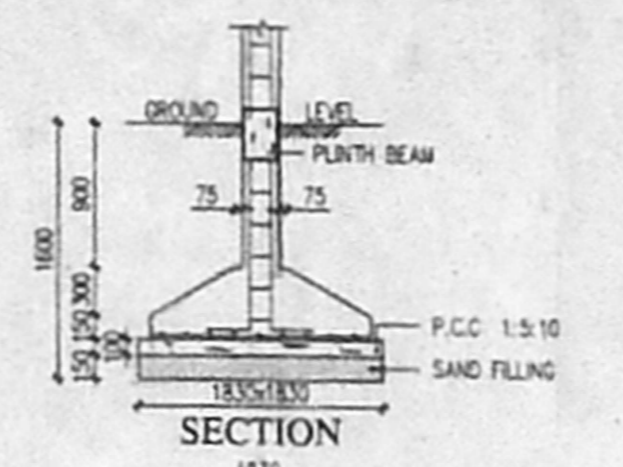


FOUNDATION DETAIL
[SCALE: 1:50]

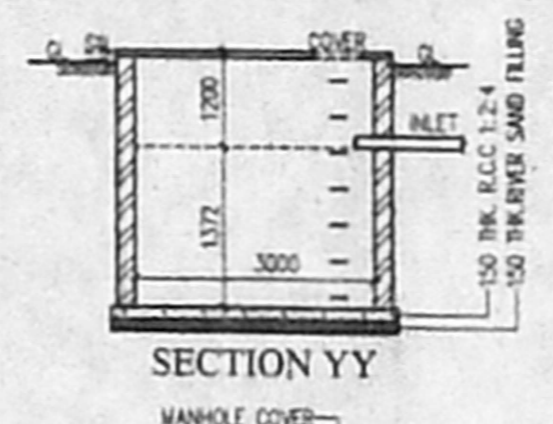

SECTION YY
SUMP DETAIL

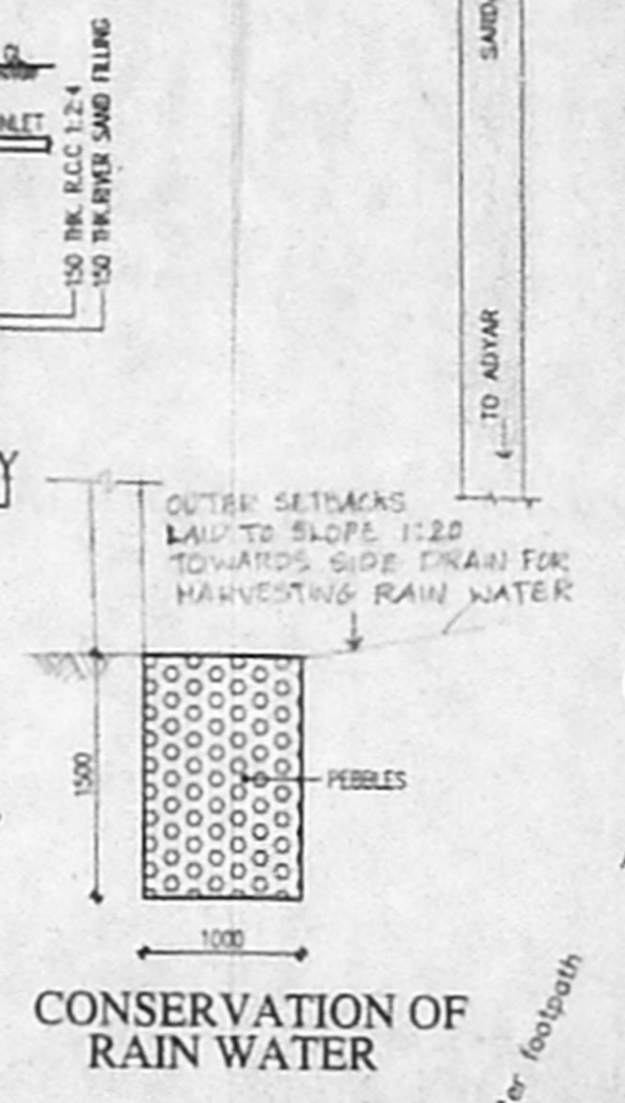

CONSERVATION OF RAIN WATER

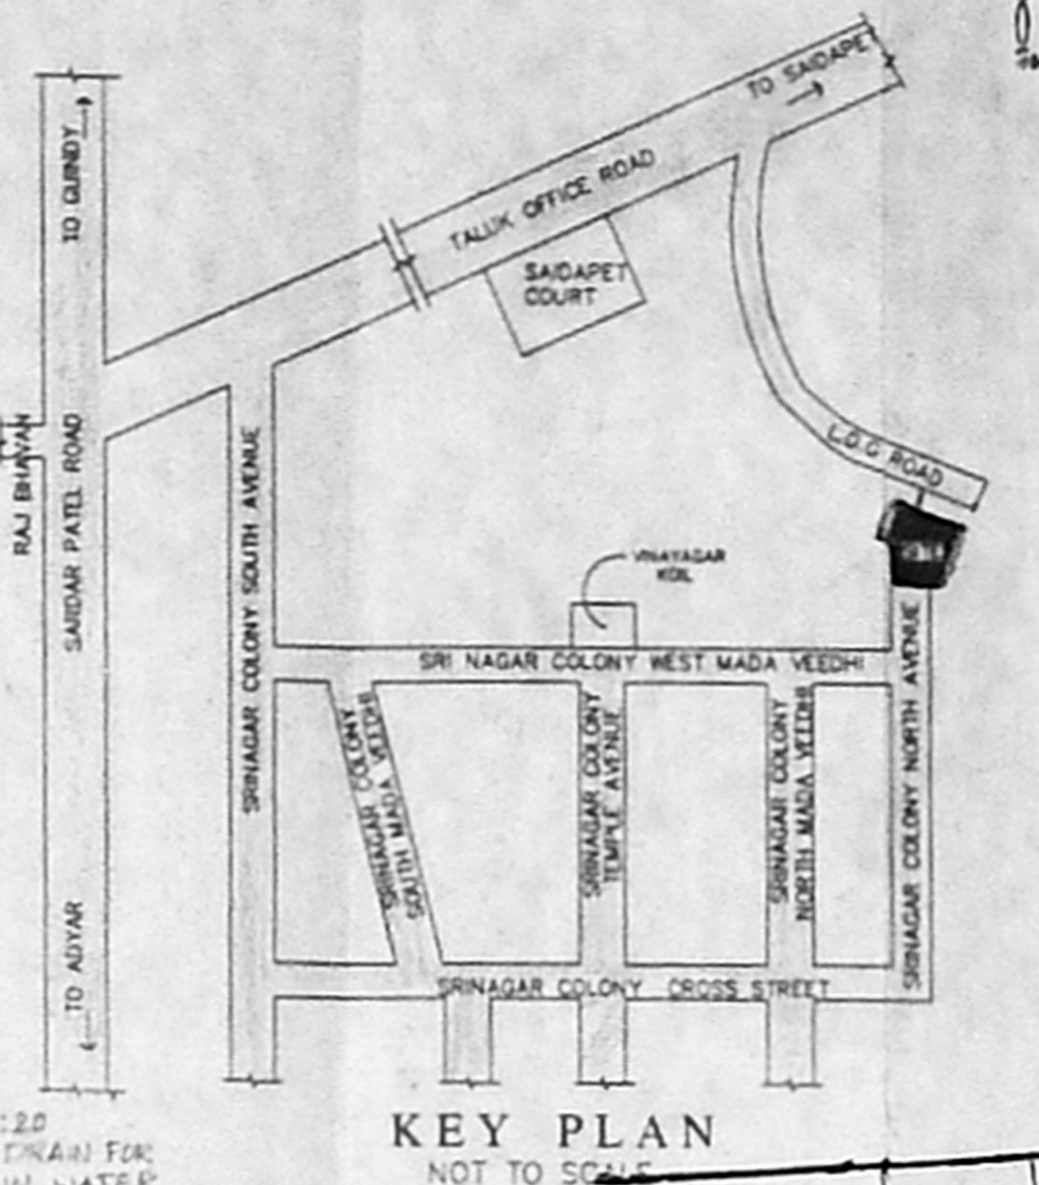

KEY PLAN
NOT TO SCALE

SCHEDULE OF JOINERY:

ITEM	WIDTH	HEIGHT
Revised Plan		
GLAZED DOOR	975	2100
GLAZED WINDOW	933	2100
GLAZED WINDOW	780	2100
GLAZED WINDOW	740	2100
GLAZED WINDOW	1200	1200
GLAZED WINDOW	1200	1200
GLAZED WINDOW	1200	1050
GLAZED WINDOW	1200	900

SPECIFICATION:

FOUNDATION	R.C.C. COLUMN
BRICK WORK	C.M 1:8 FOR SUPER STRUCTURE
PLASTERING	C.M 1:5 FOR WALLS & 1:3 FOR CEILING
FLOORING	MOSAIC FLOORING
CEMENT PAINT	2 COAT FOR WALLS & 1 EXTRA COAT FOR CEILING
R.C.C.	1:2:4 FOR SLABS & LINTLS
WOOD WORK	ALL WOOD WORKS IN BEST QUALITY TIMBER
WEATHERING COURSE	3/8" LIME MORTAR OVER ROOF SLAB ONE LAYER OF COUNTRY TILES

COLOUR INDEX:

PROPOSED	[Symbol]
ROAD	[Symbol]
BOUNDARY	[Symbol]

AREA STATEMENT SQ. M


TOTAL SITE EXTENT	931.24
AS ON SITE EXTENT	853.05
STILT FLOOR	21.78
FIRST FLOOR	306.21
SECOND FLOOR	306.21
THIRD FLOOR	306.21
FOURTH FLOOR	306.21
TOTAL BUILT UP AREA	1246.62
GROUND COVERAGE	32.60%
F.S.I	1.327
F.S.I AS ON SITE EXTENT	1.476

PLAN SHOWING THE PROPOSED RESIDENCE AT T.S.No: 2/9, 2/11, 4 & 12/38 BLOCK No:4, VENKATAPURAM, SRINAGAR COLONY, SAIDAPET, CHENNAI, MAMBALAM-GUINDY TALUK, CHENNAI DISTRICT.


SAIDAPET SCALE : 1 : 100
DATE : 08.06.2001
DRAWN : Revathy

OWNERS SIGNATURE
Shahin Prasad
OWNER/POWER AGENT


LICENSED SURVEYOR
W. ANAND
W. ANAND
ELECTRICAL, ARCHITECT & PROJECT CONSULTANT
21, 5th Cross Street,
Chennai-600 017

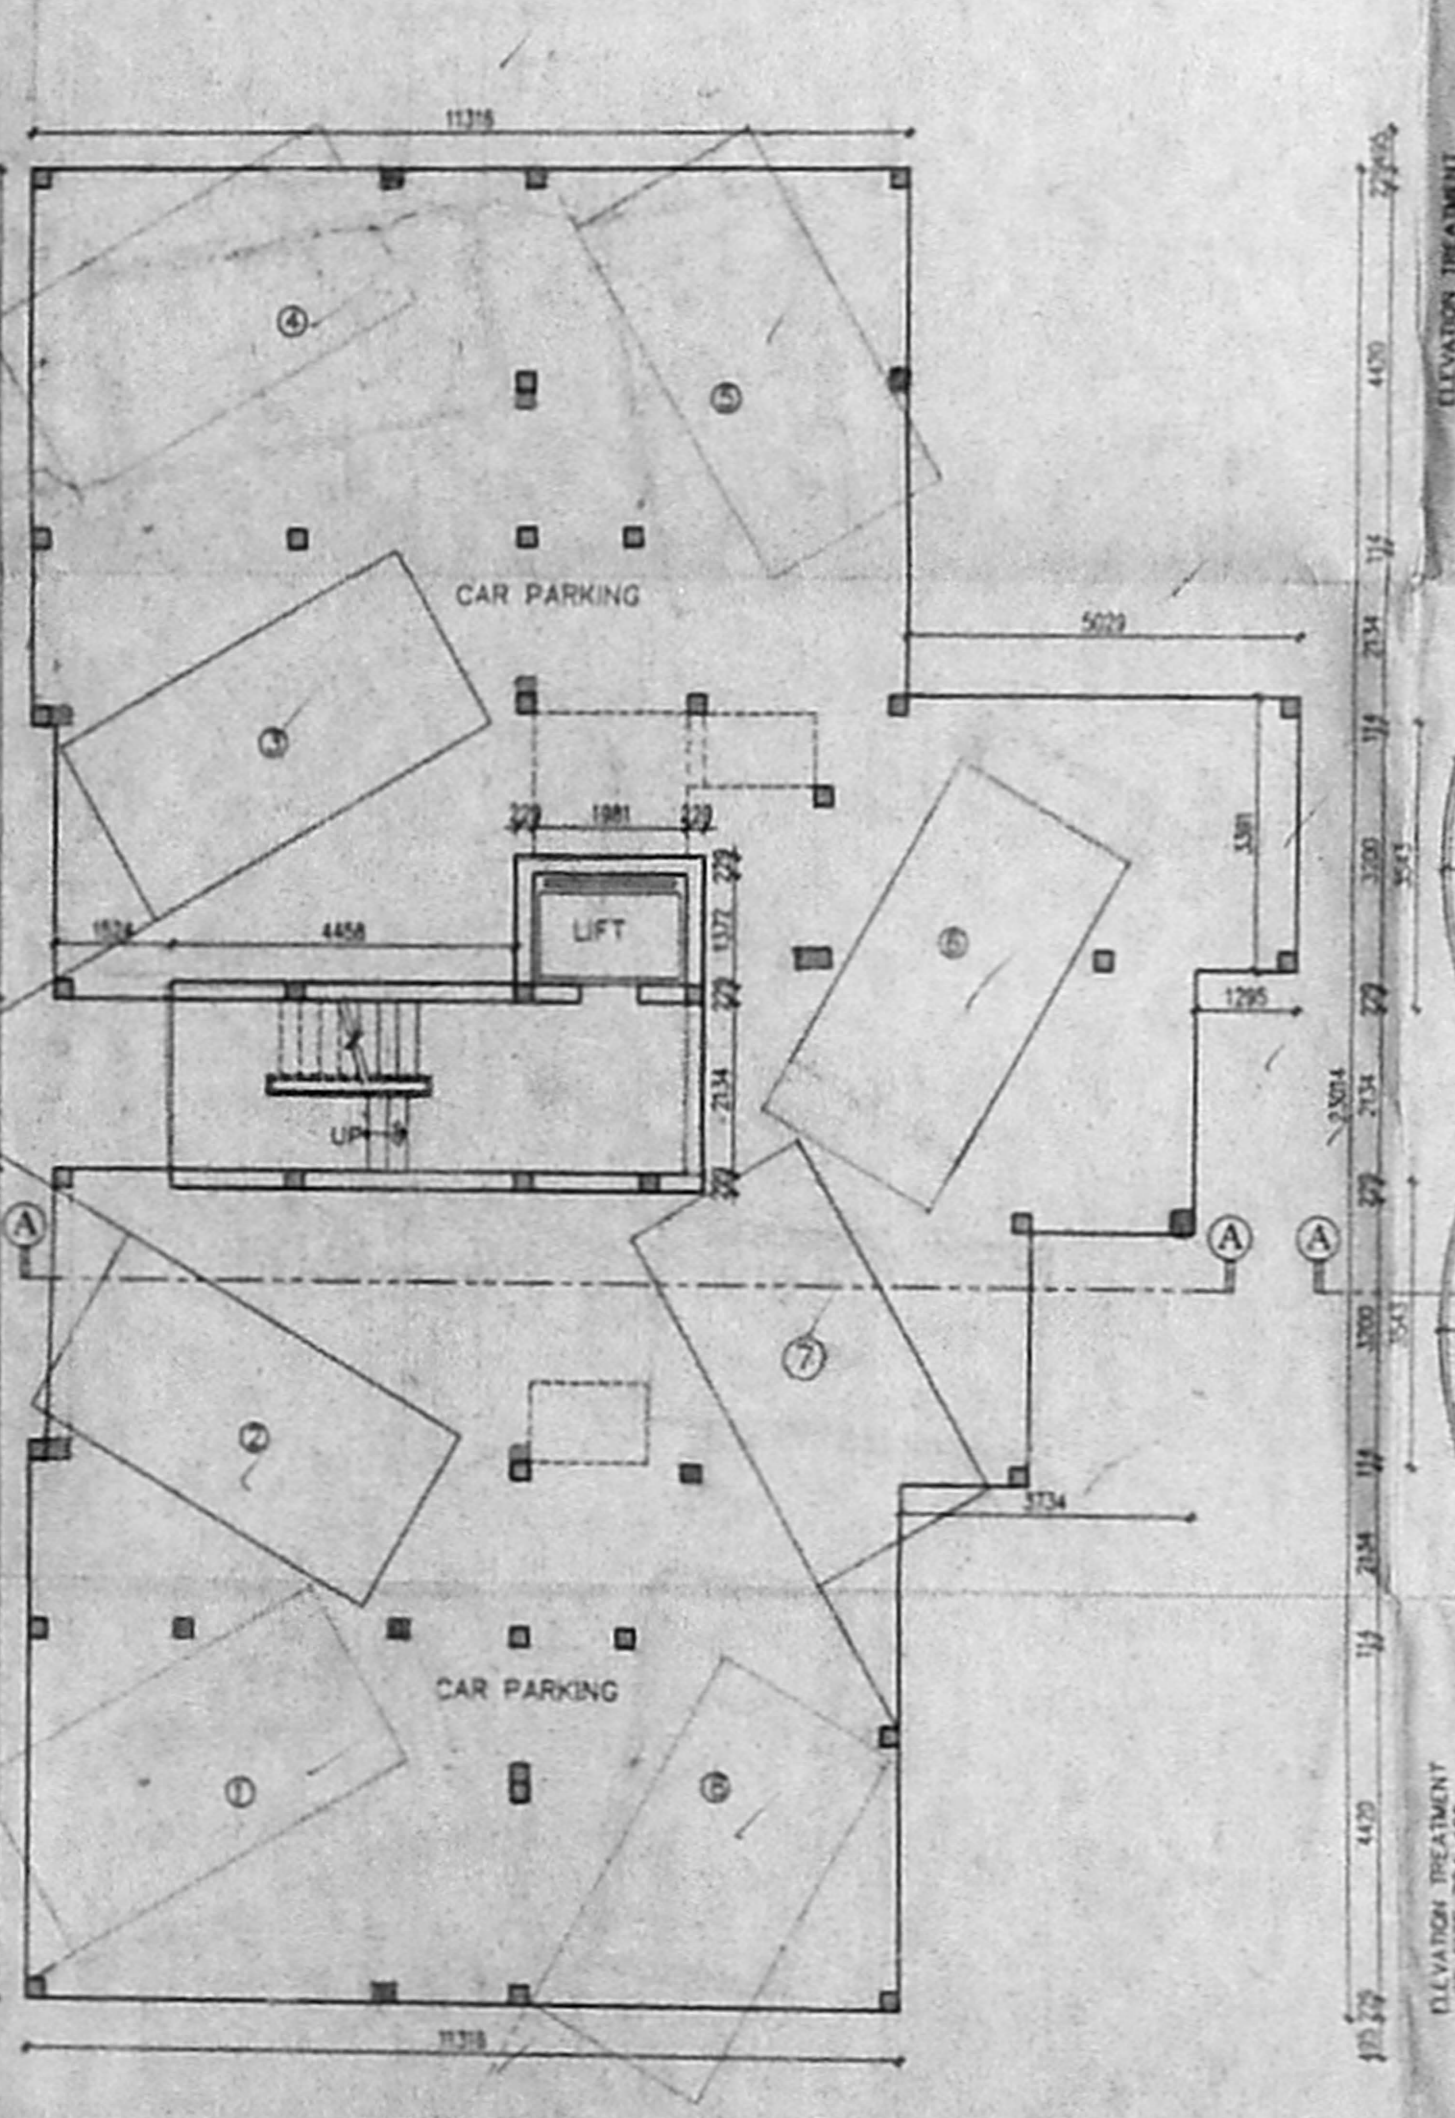


STILT FLOOR PLAN

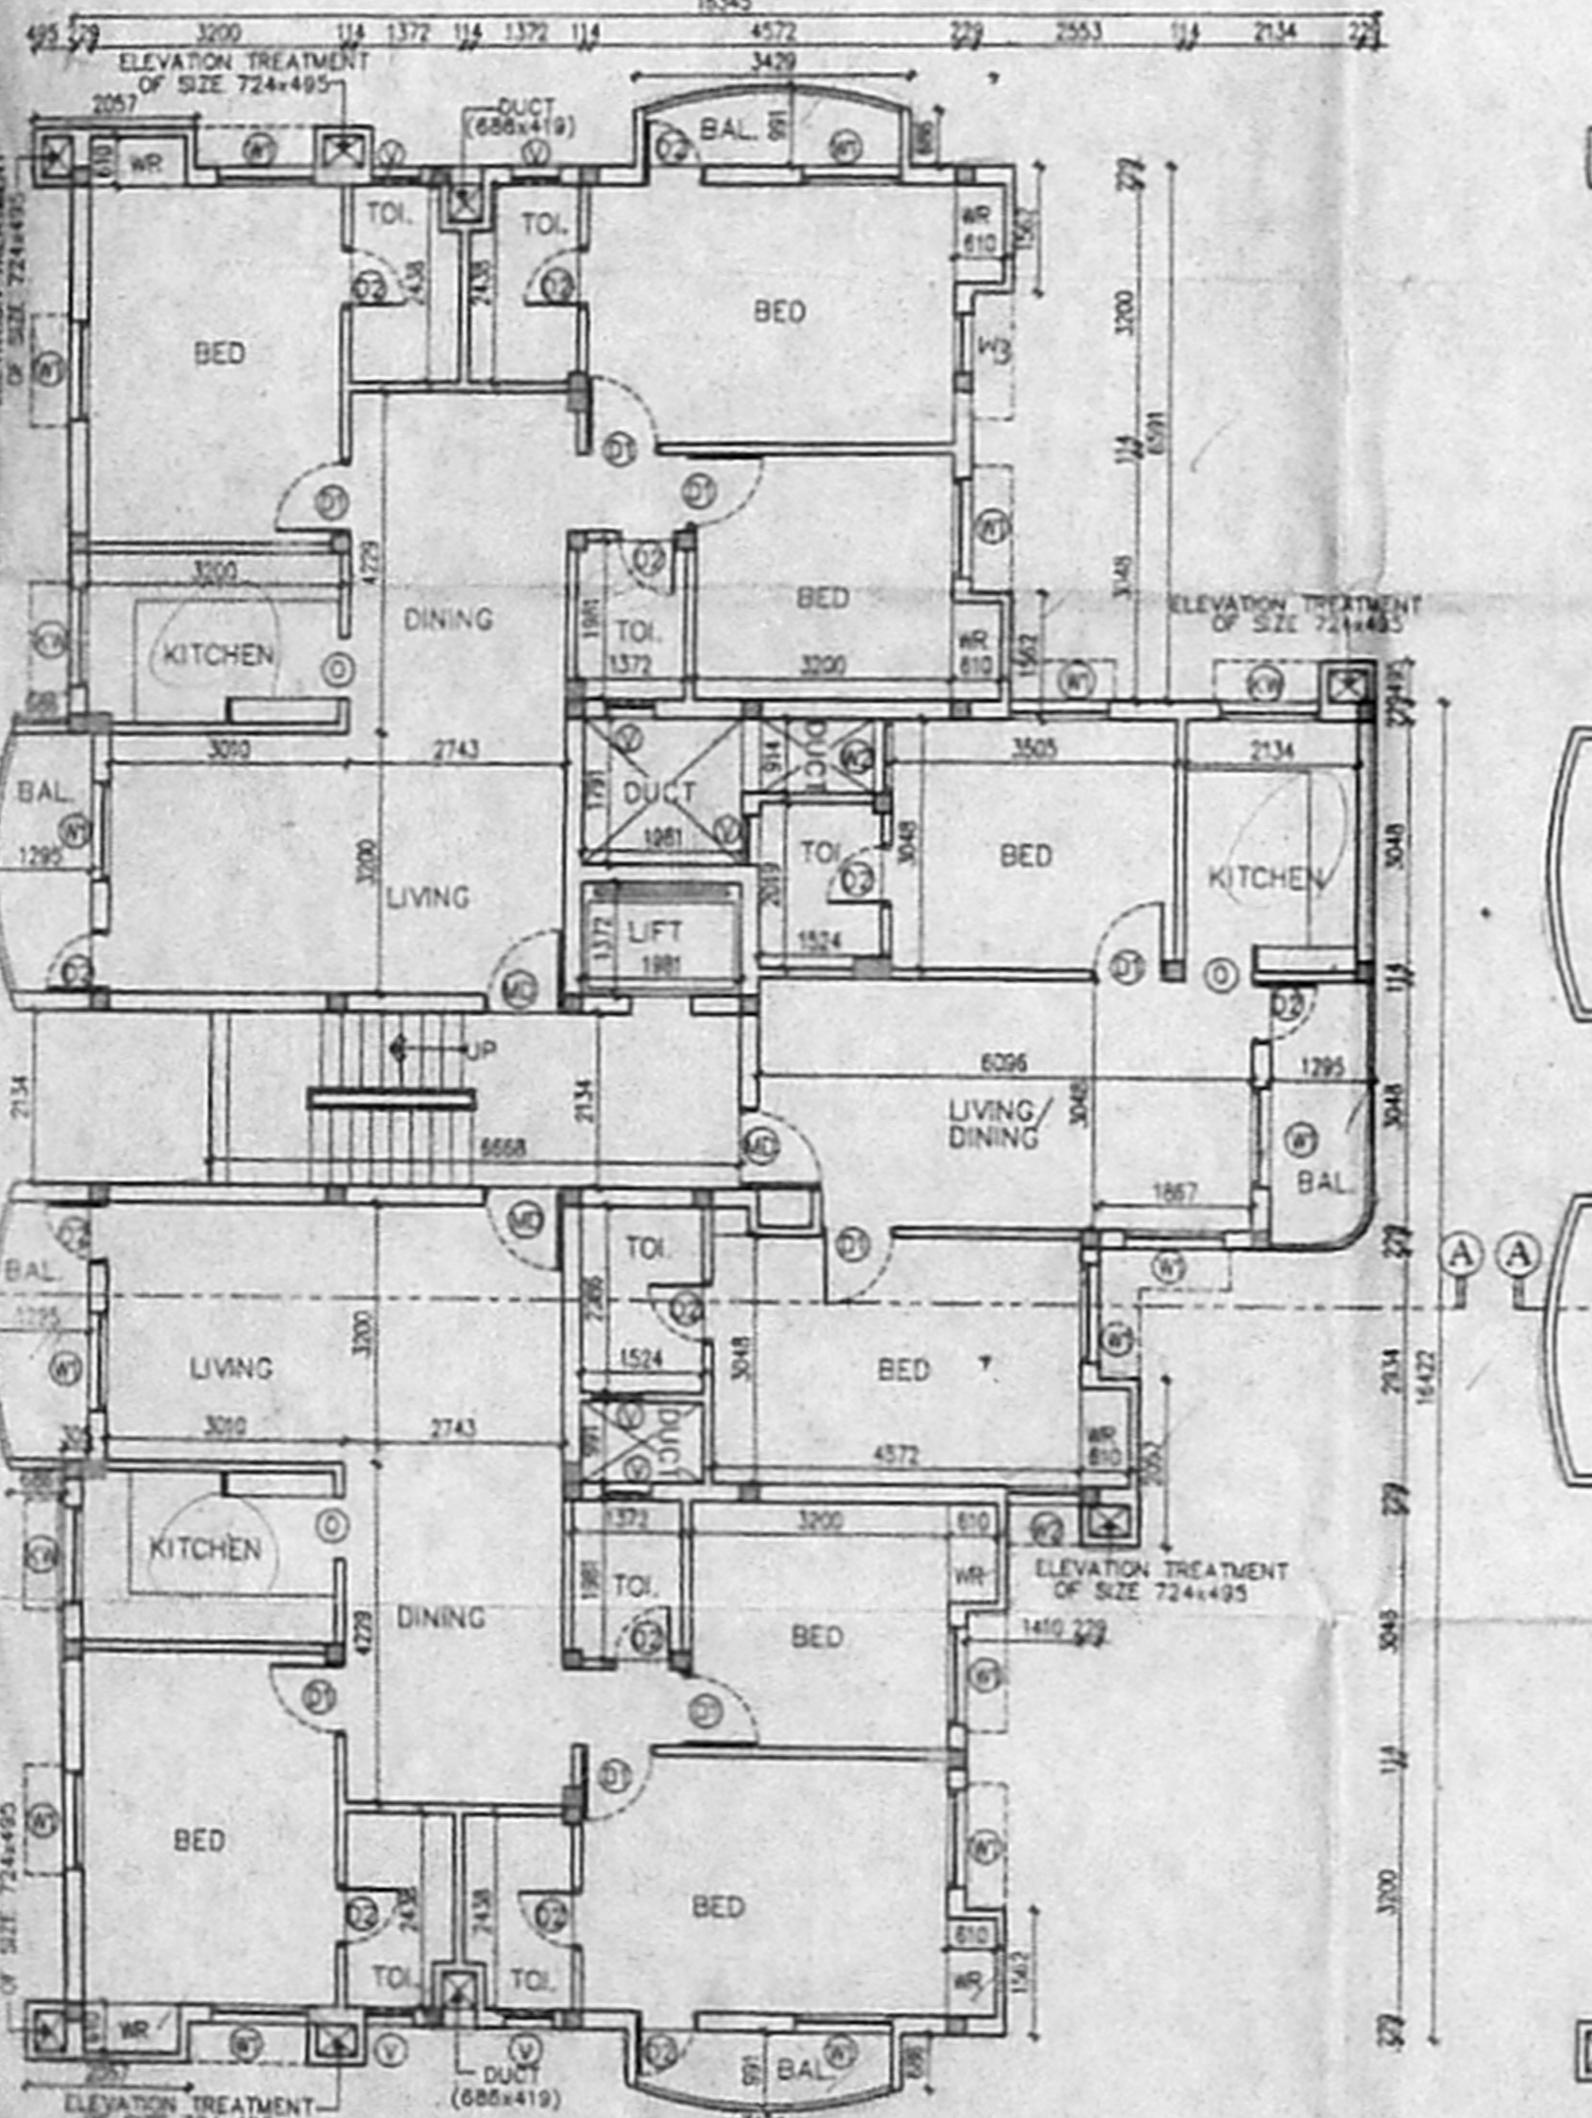

TYPICAL FLOOR PLAN
(1st, 2nd, 3rd & 4th floor)

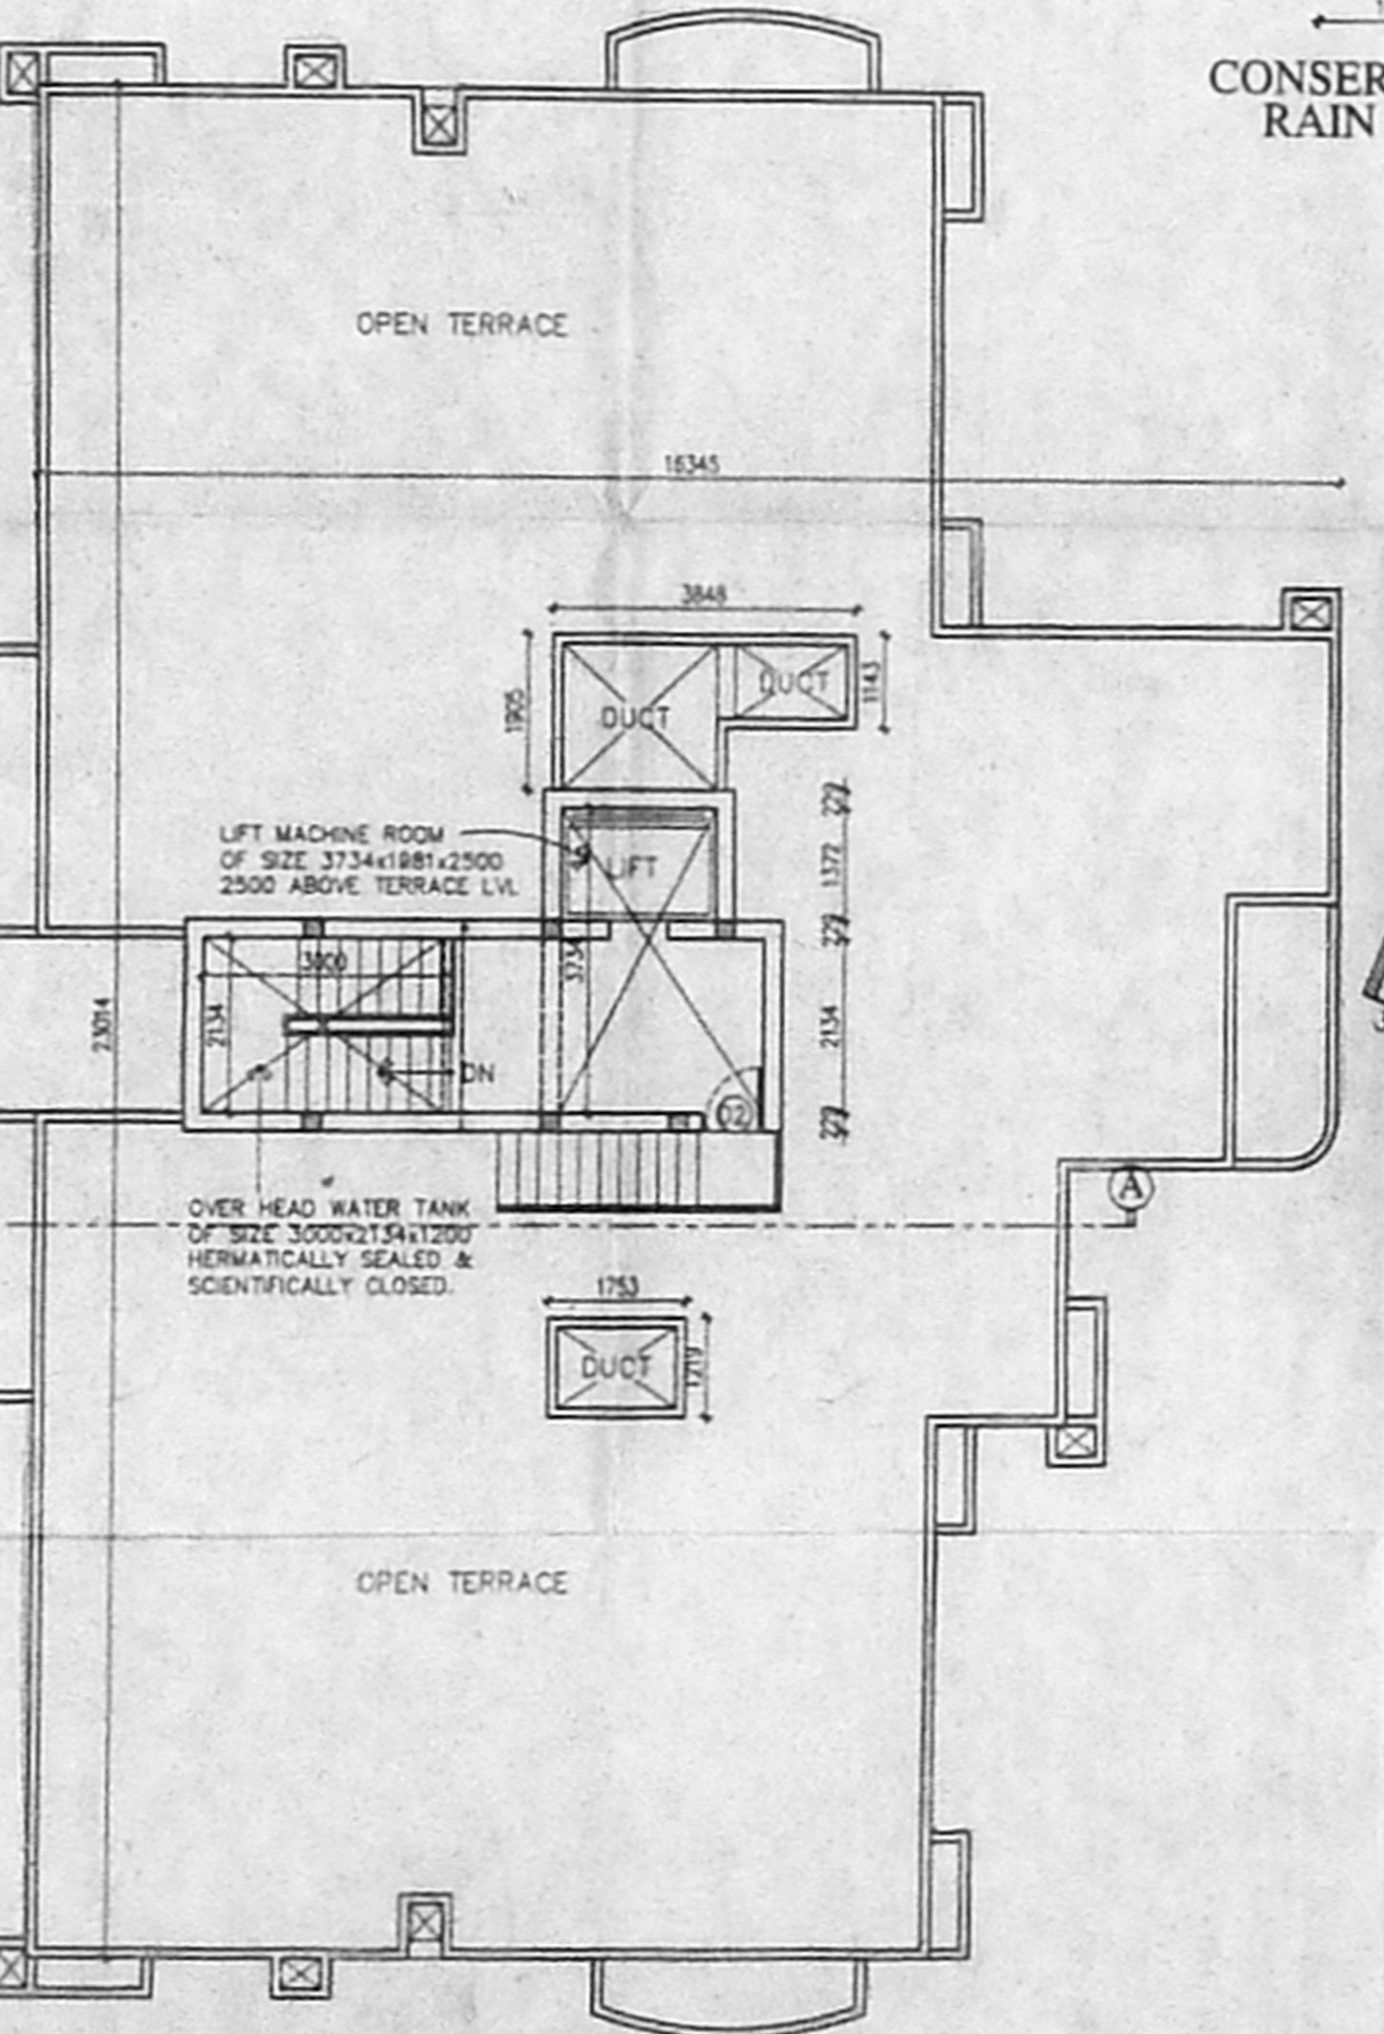

TERRACE FLOOR PLAN

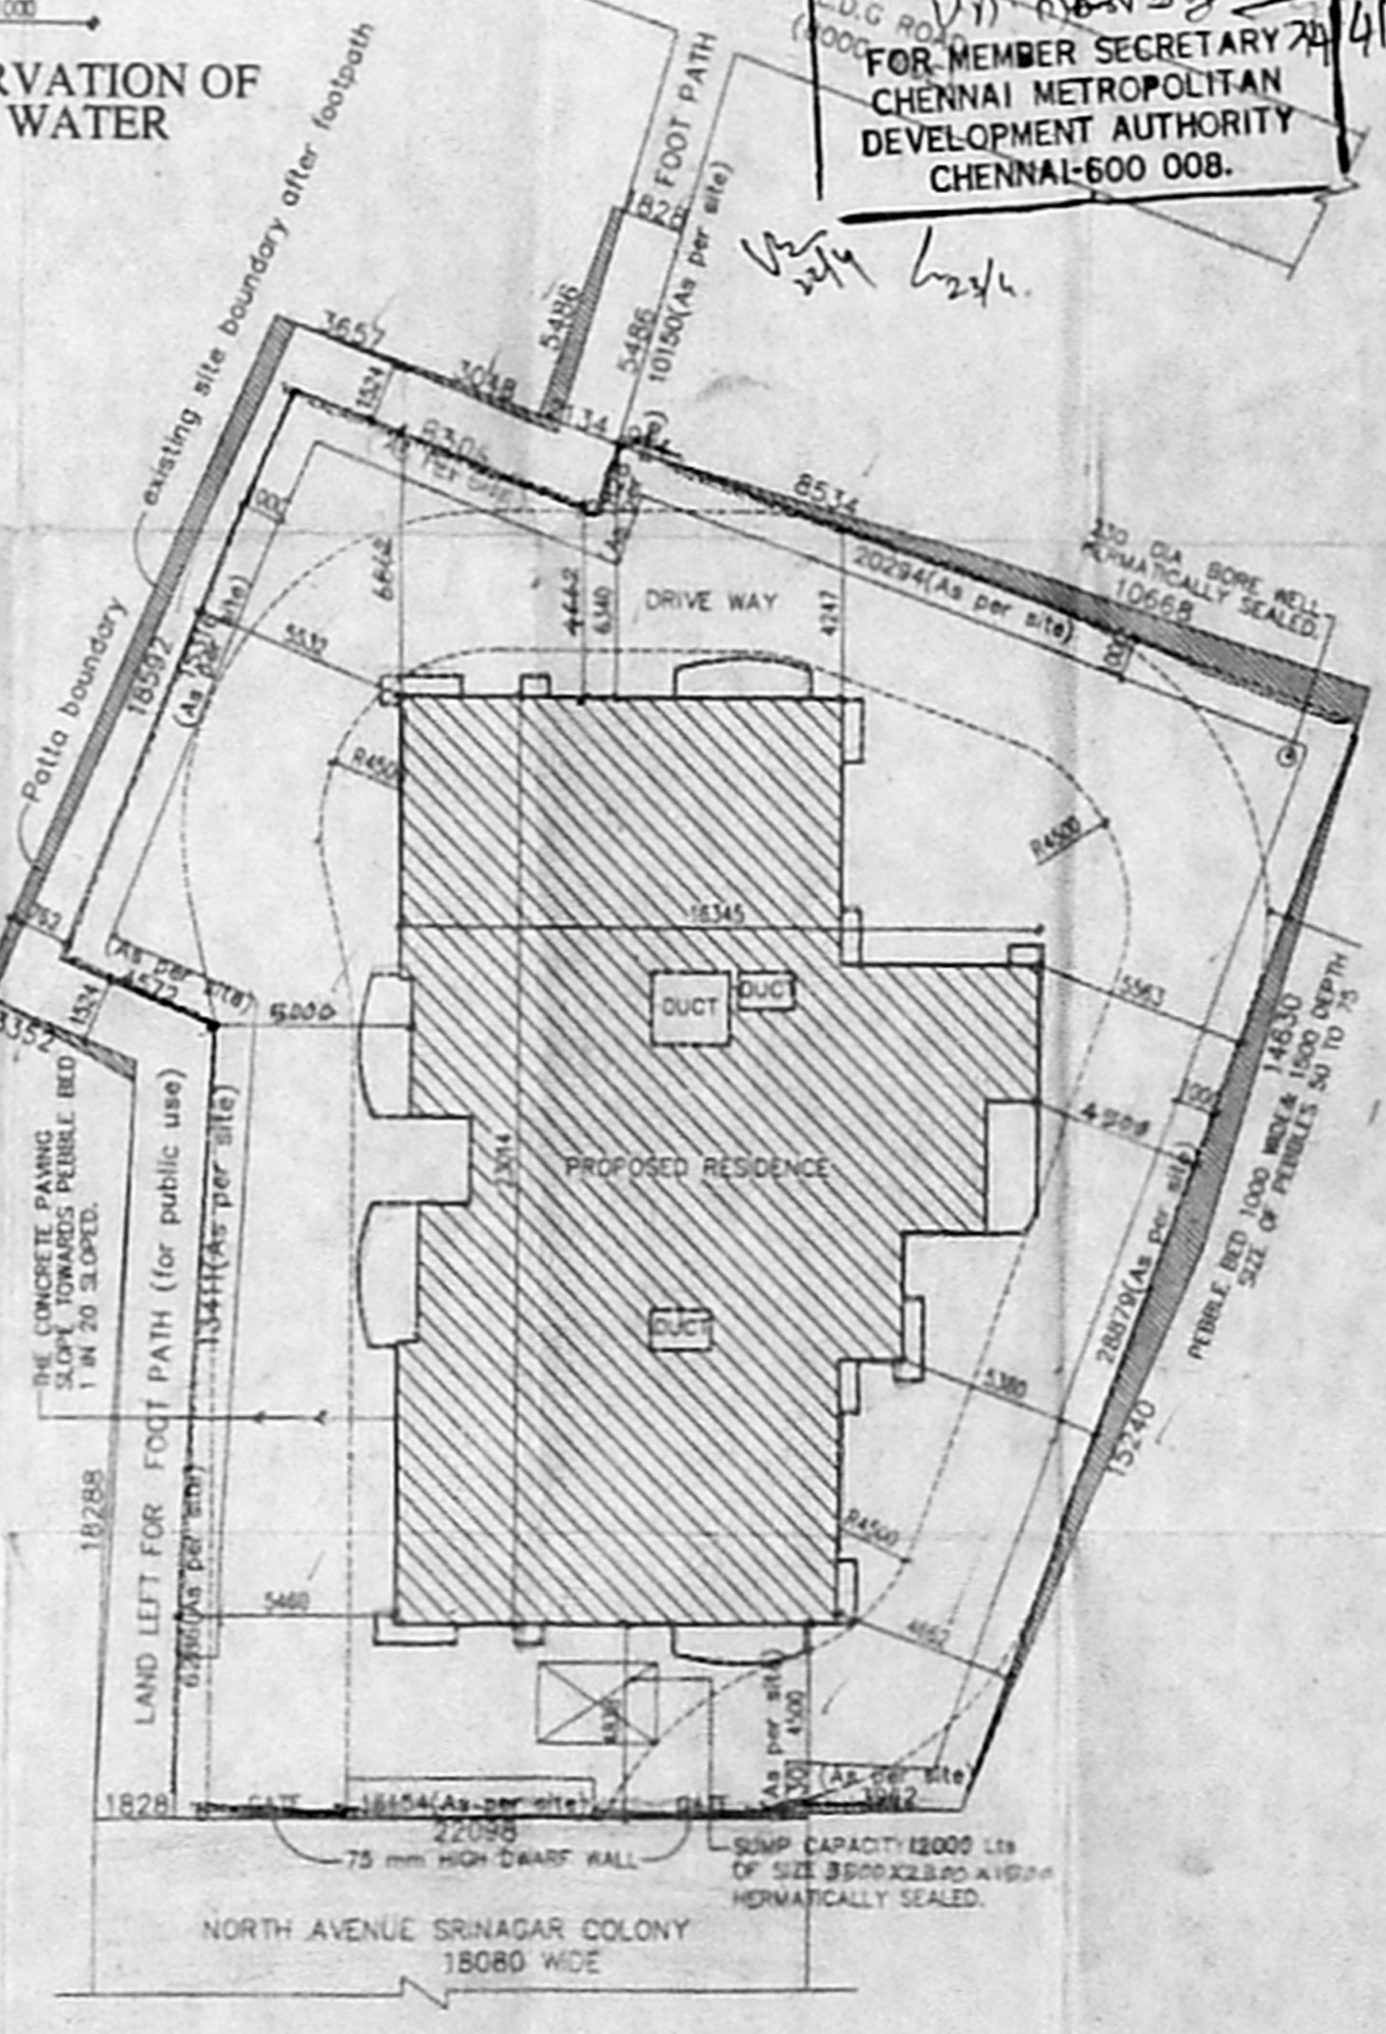

SITE PLAN
[SCALE 1:200]

OFFICE COPY
APPROVED
SUBJECT TO THE CONDITIONS IN THIS OFFICE LETTER
No. B1/7134/2001
FOR MEMBER SECRETARY
CHENNAI METROPOLITAN DEVELOPMENT AUTHORITY
CHENNAI-600 008.