



ELEVATION


SECTION ON-AB

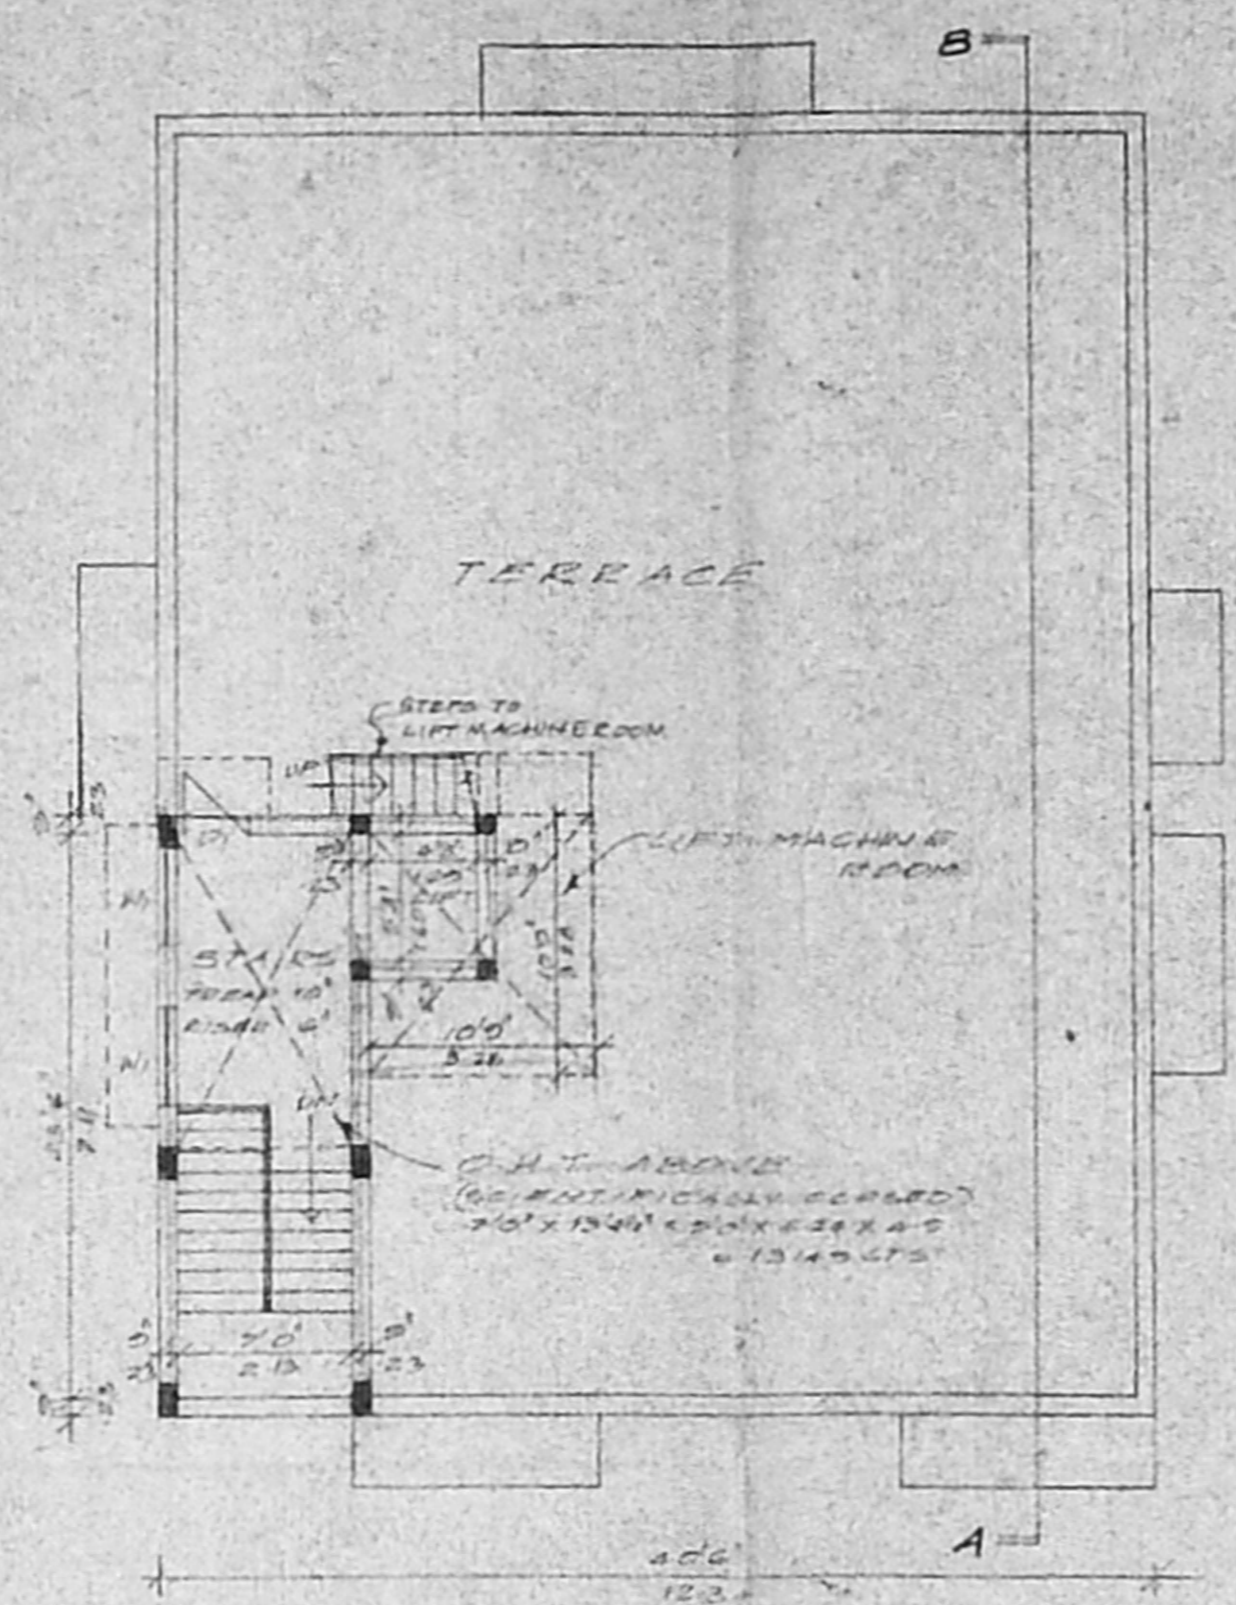


TERRACE FLOOR PLAN

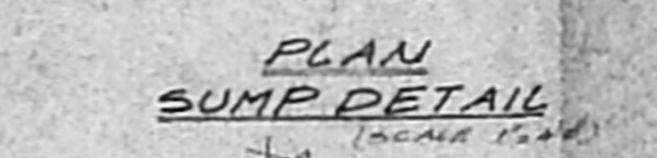


PLAN SUMP DETAIL (SCALE 1:20)

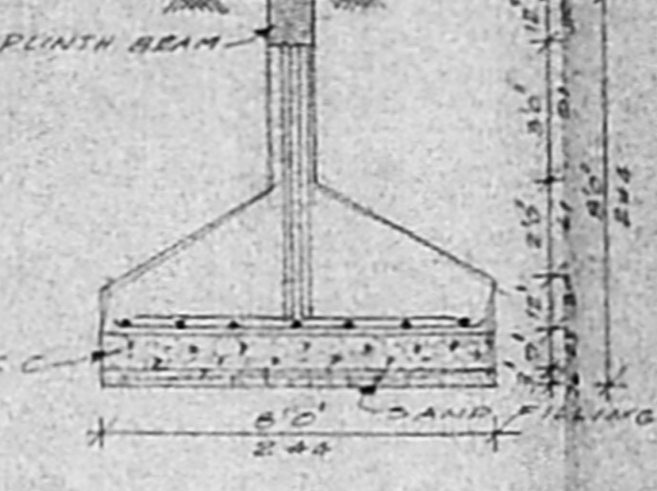

FOUNDATION DETAIL (SCALE 1:40)

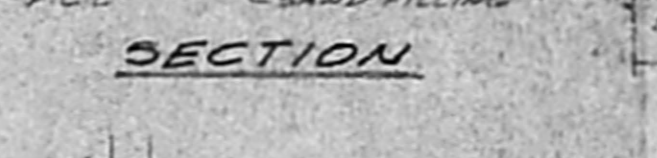

SECTION

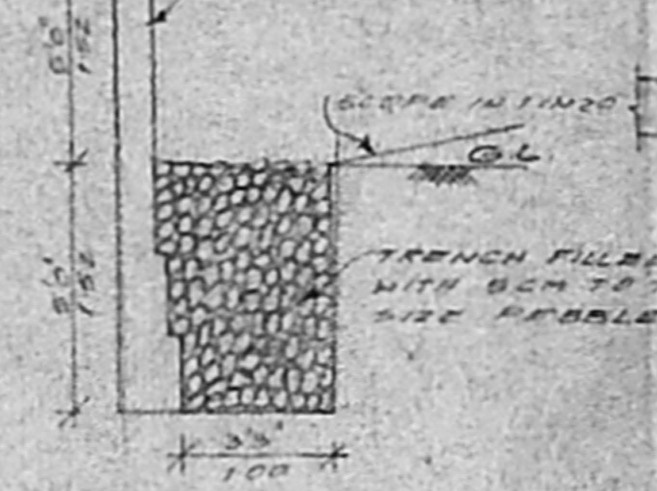

PEBBLE BED DETAIL (SCALE 1:40)

1023 59
PL. SHOWING THE
OFFICE COPY
PROPOSED RESIDENTIAL BUILDING AT
DOOR NO. 9/5,
MALAVIYA AVENUE,
THIRUVANMIYUR,
CHENNAI-600 041.
IN NEW S. NO. 136/22 B
(OLD S. NO. 136/22)
T.S. NO. 49, BLOCK NO. 21,
IN 140, THIRUVANMIYUR VILLAGE,
IN S. NO. 132, ZONE 10.

Planning Permit No. B/SPH/141/213
APPROVED
SUBJECT TO THE CONDITIONS IN THIS OFFICE LETTER.
No. B/1/907/141/213
FOR THE SECRETARY
CHENNAI METROPOLITAN
DEVELOPMENT AUTHORITY
CHENNAI-600 008.

Revised Plan
Dt. 28/11/2011
GMDA (B) / No. 1
C. No. B/1/8557/141/213
Ass: _____
Scrutiny
P.A. *[Signature]*
[Signature]
A.P. **D.P.**

16-12-03 (S. No. 136/22 B), 27/05/03 (S. No. 132)

LOCATION PLAN (NOT TO SCALE)

SCHEDULE OF JOINERIES

ED	ENTRANCE DOOR	5'6" x 7'0"
D	DOOR	4'0" x 7'0"
D	DOOR	2'6" x 7'0"
DW	DOOR CUM WINDOW	5'6" x 7'0"
DW	DOOR CUM WINDOW	4'6" x 7'0"
W	WINDOW	4'0" x 6'0"
W	WINDOW	4'0" x 6'0"
V	VENTILATOR	2'0" x 2'6"
O	OPENING	2'0" x 7'0"
FW	FRENCH WINDOW	7'0" x 6'0"


AREA STATEMENT

PLT AREA	56 FT	56 FT
PLOT AREA	5025.00	466.24
MAX F.S.	7907.50	607.48
STILT FLOOR	144.83	32.74
FIRST FLOOR	2414.62	224.92
SECOND FLOOR	2414.62	224.92
THIRD FLOOR	2414.62	224.92
TOTAL	7458.12	695.70
CAR PARKING	1245.54	180.74
F.S. PROVIDED	145	
PLOT COVERAGE	44.24%	


SCALE: 1" = 5'0" (OR) 1:100

COLOUR INDEX


PROPOSED	[Symbol]	N
ROAD	[Symbol]	
BOUNDARY	[Symbol]	

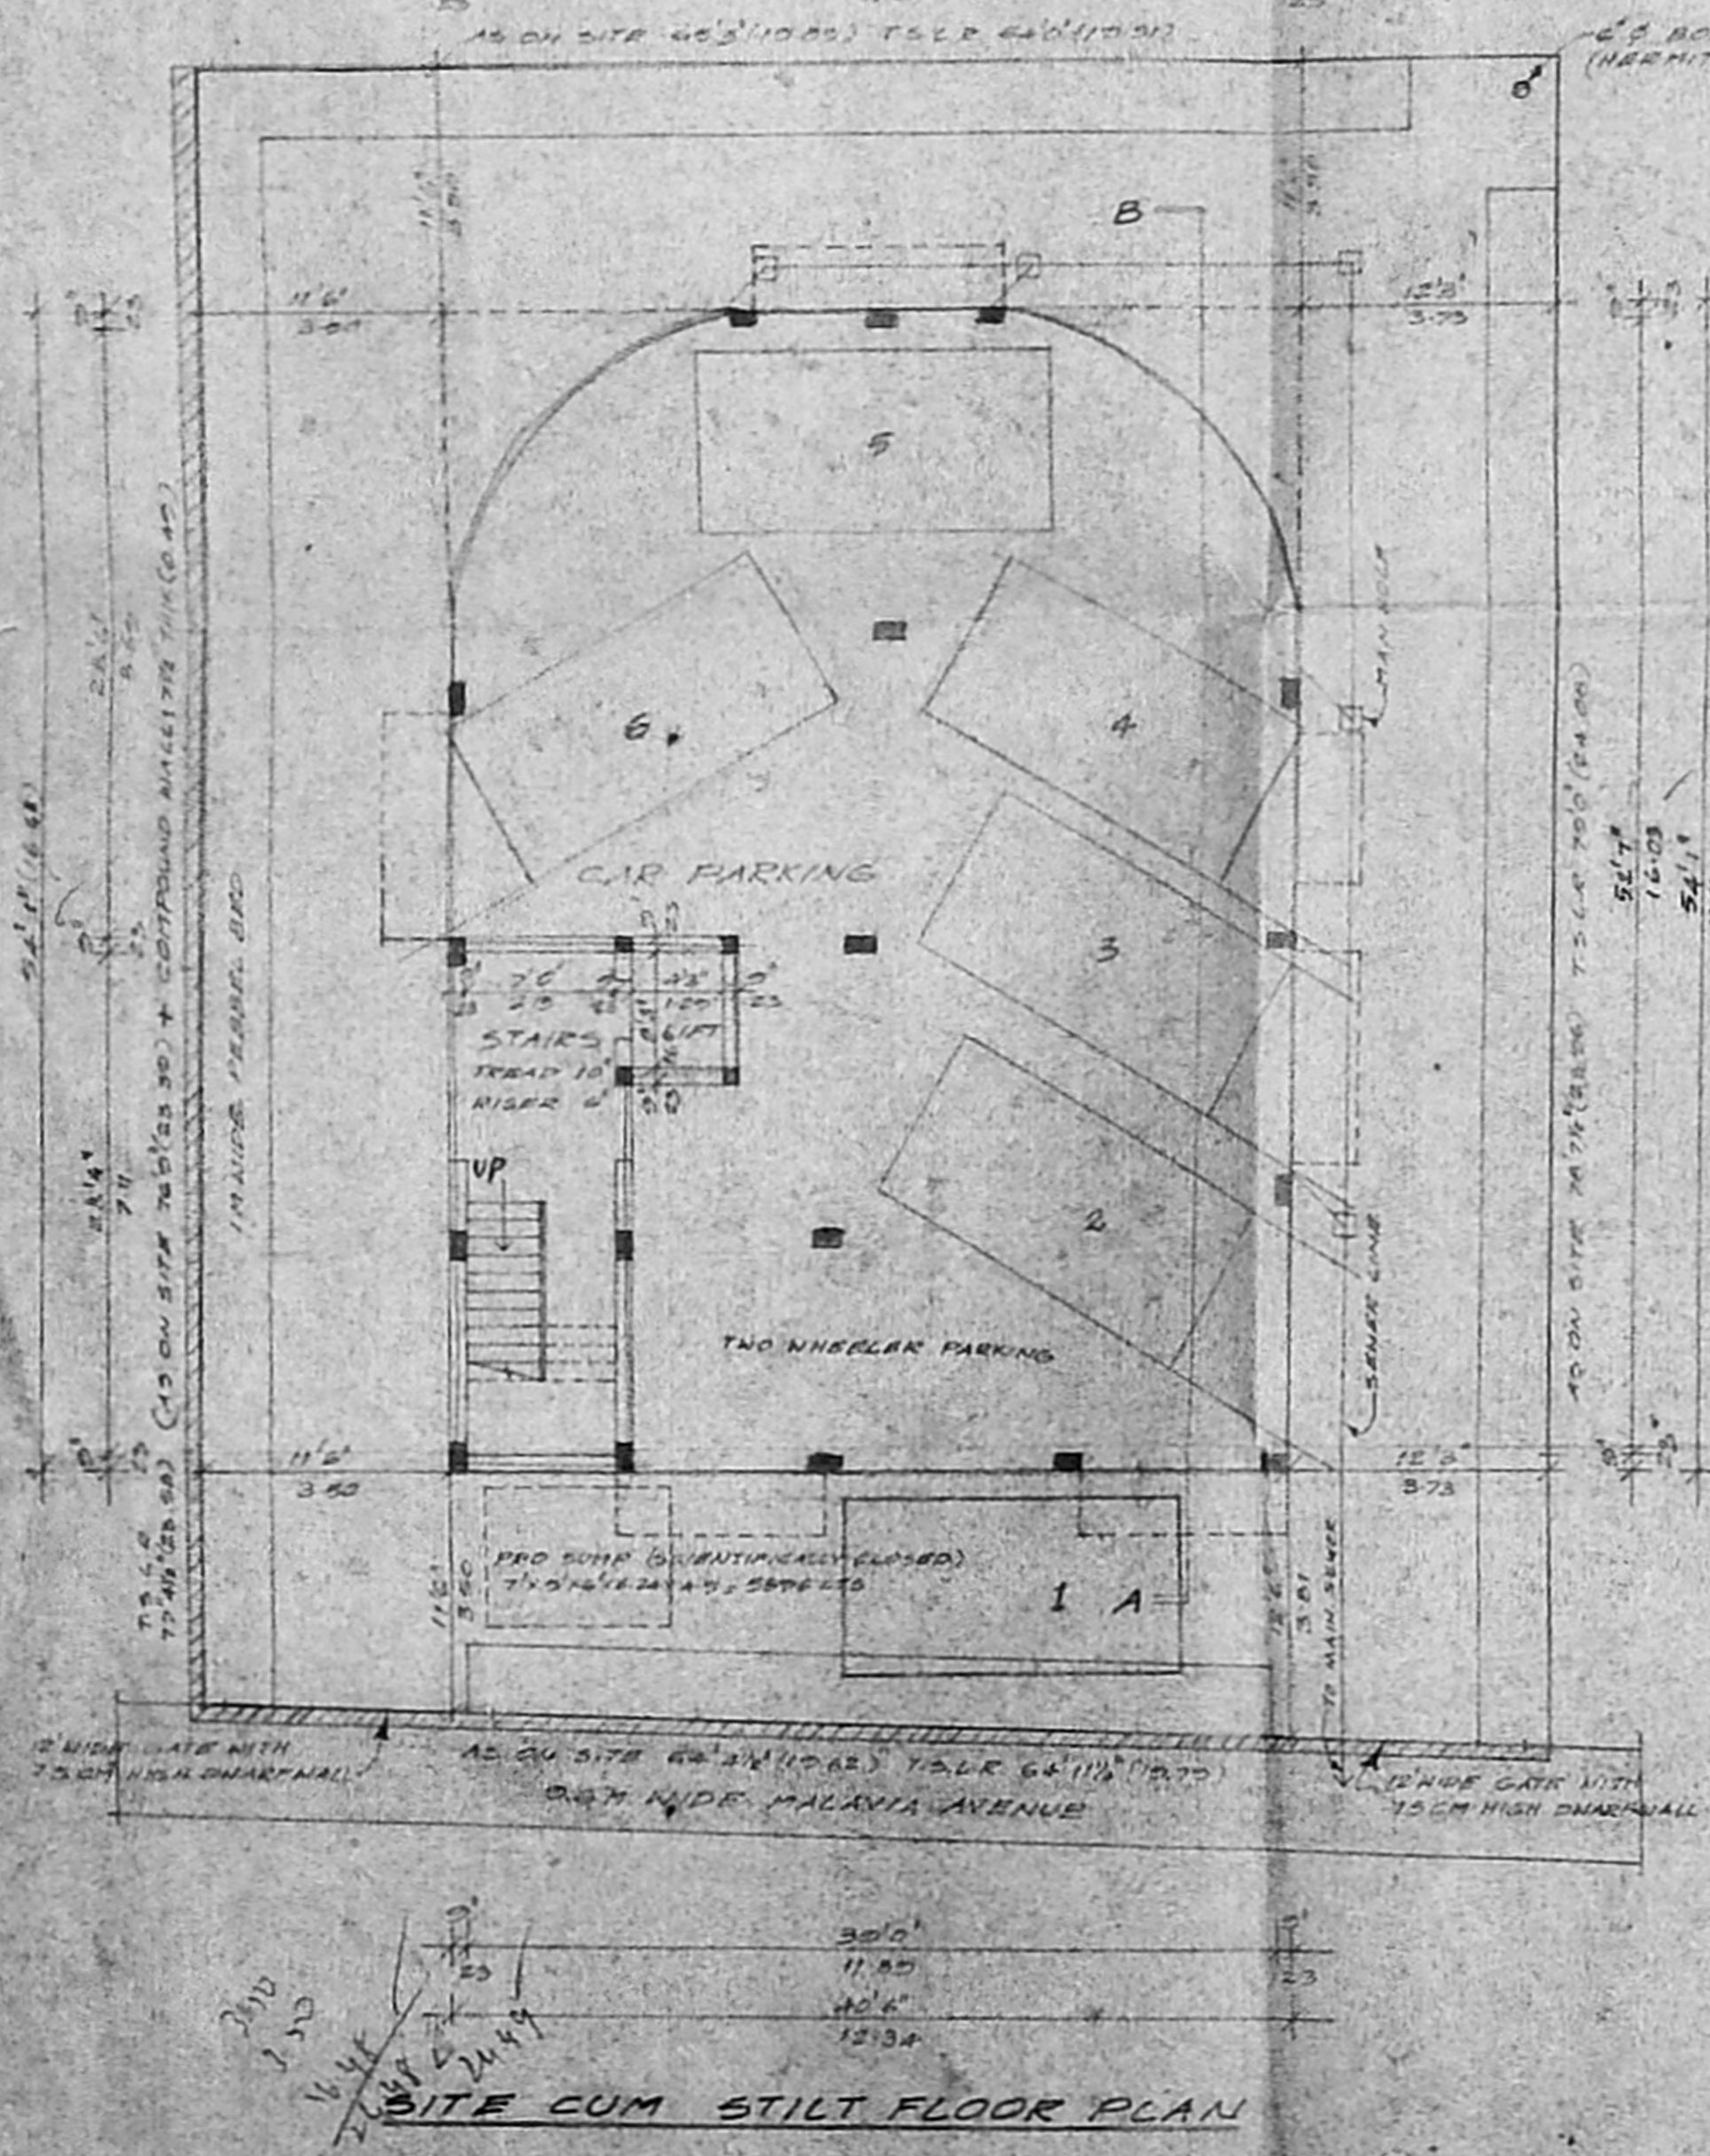


SITE CUM STILT FLOOR PLAN

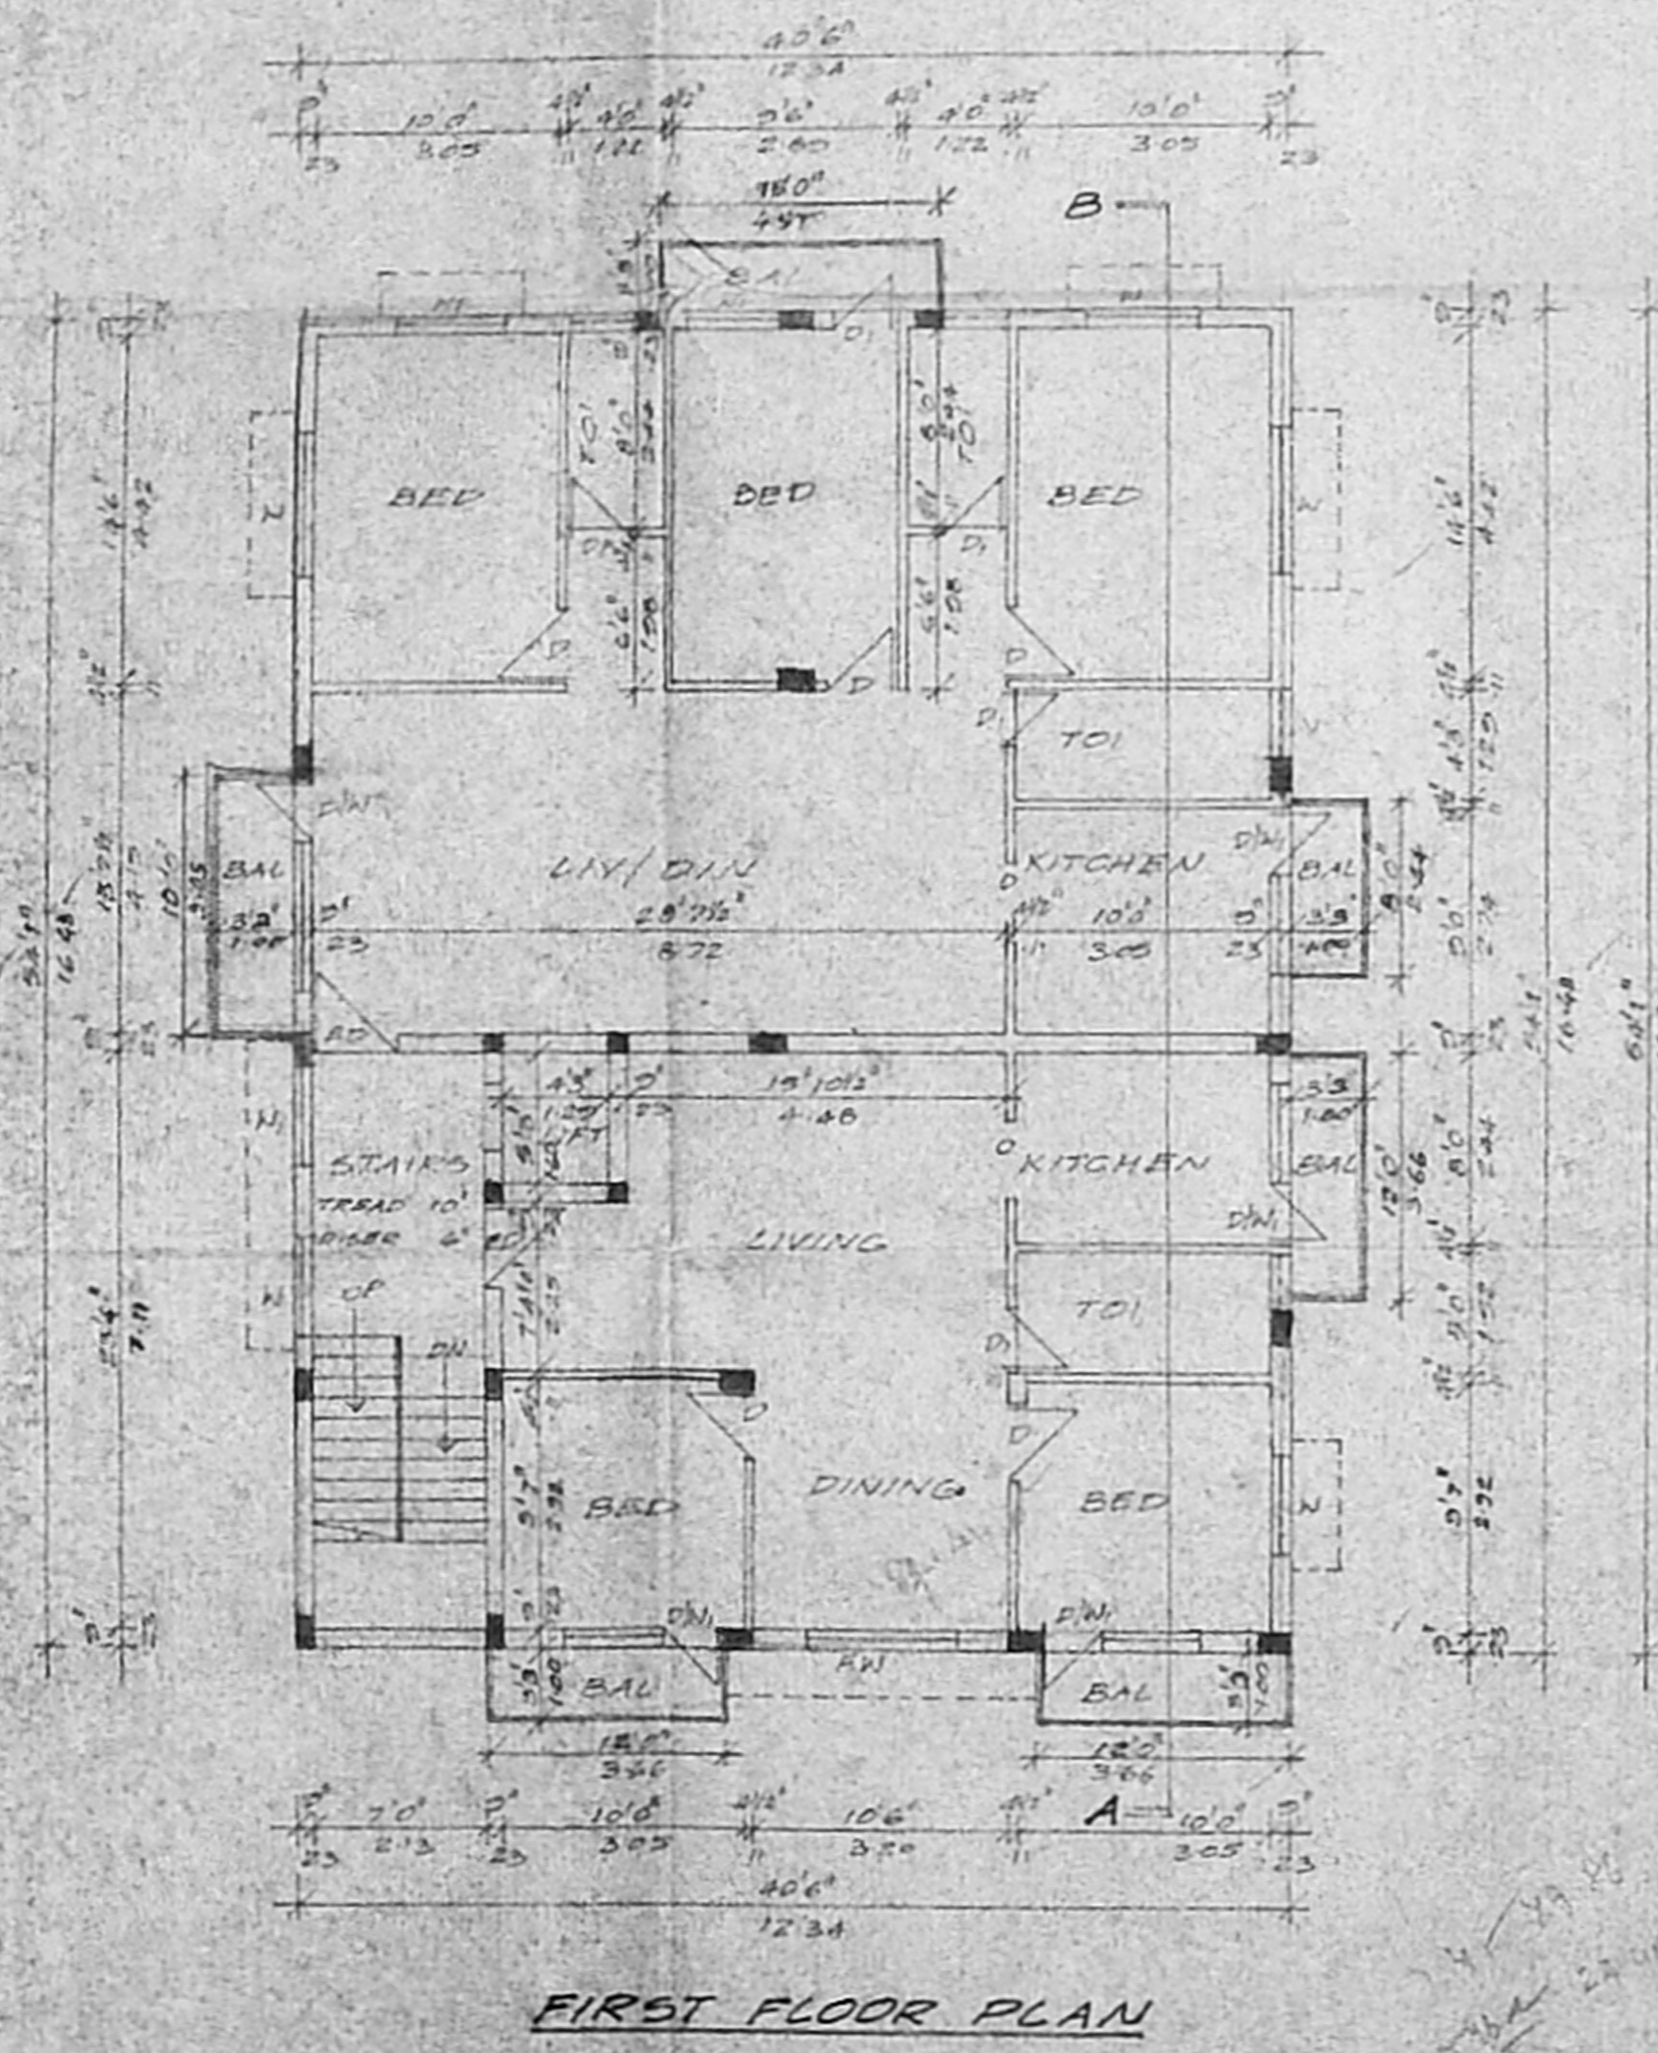

FIRST FLOOR PLAN

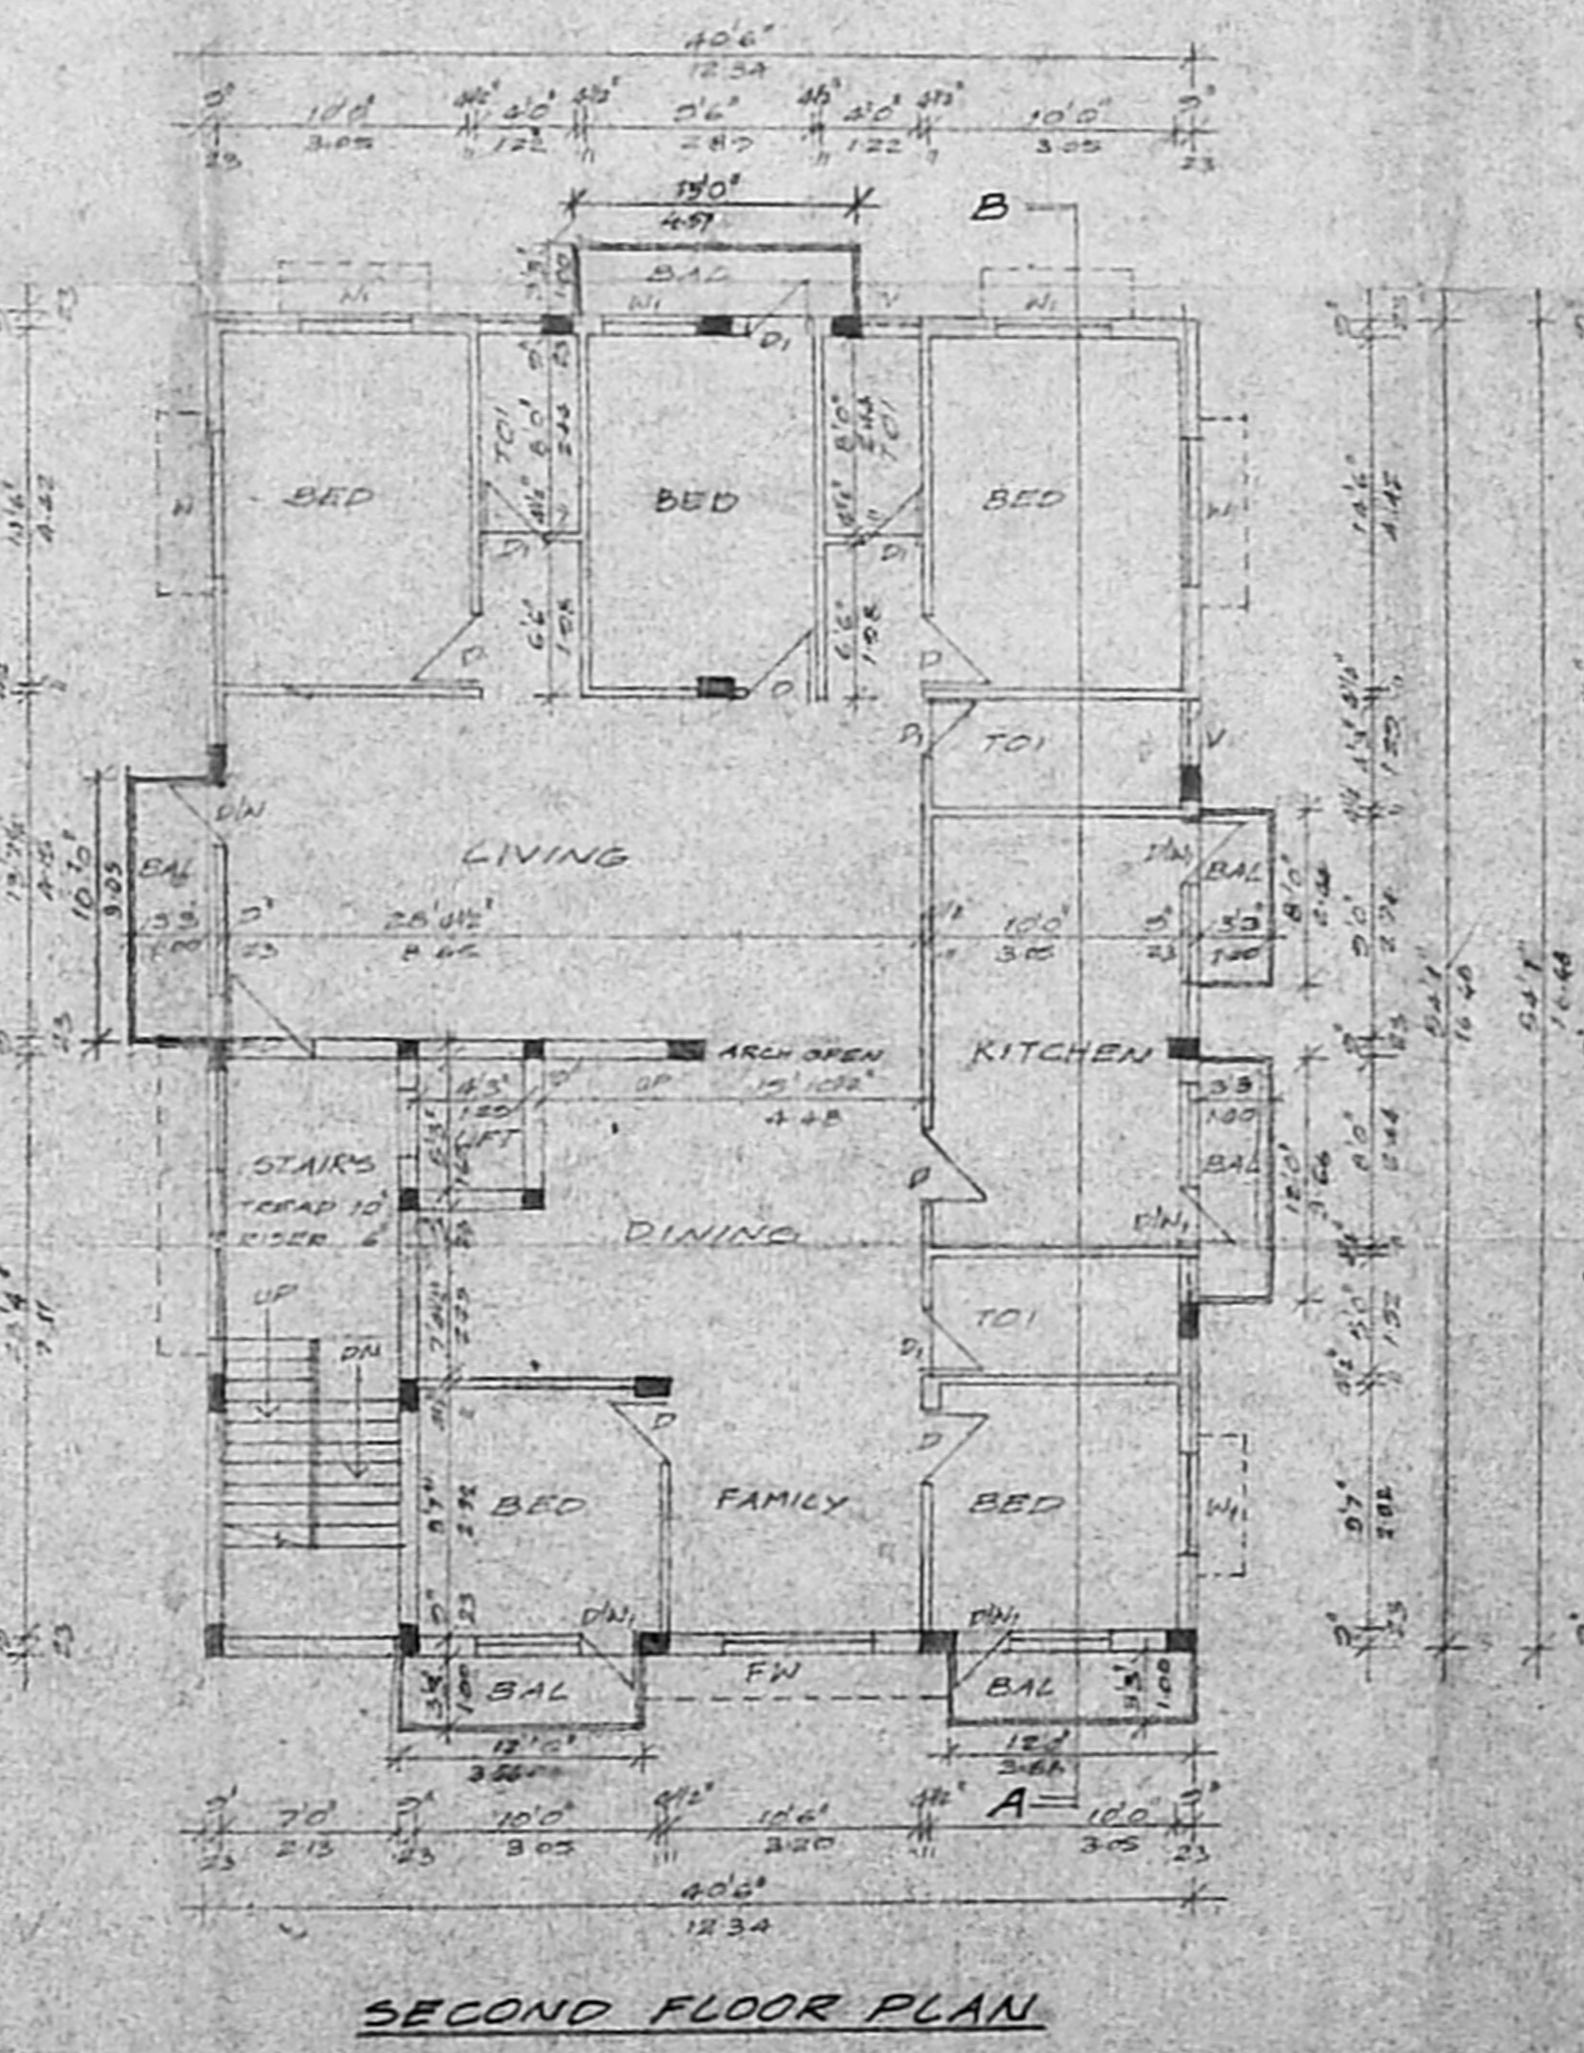

SECOND FLOOR PLAN

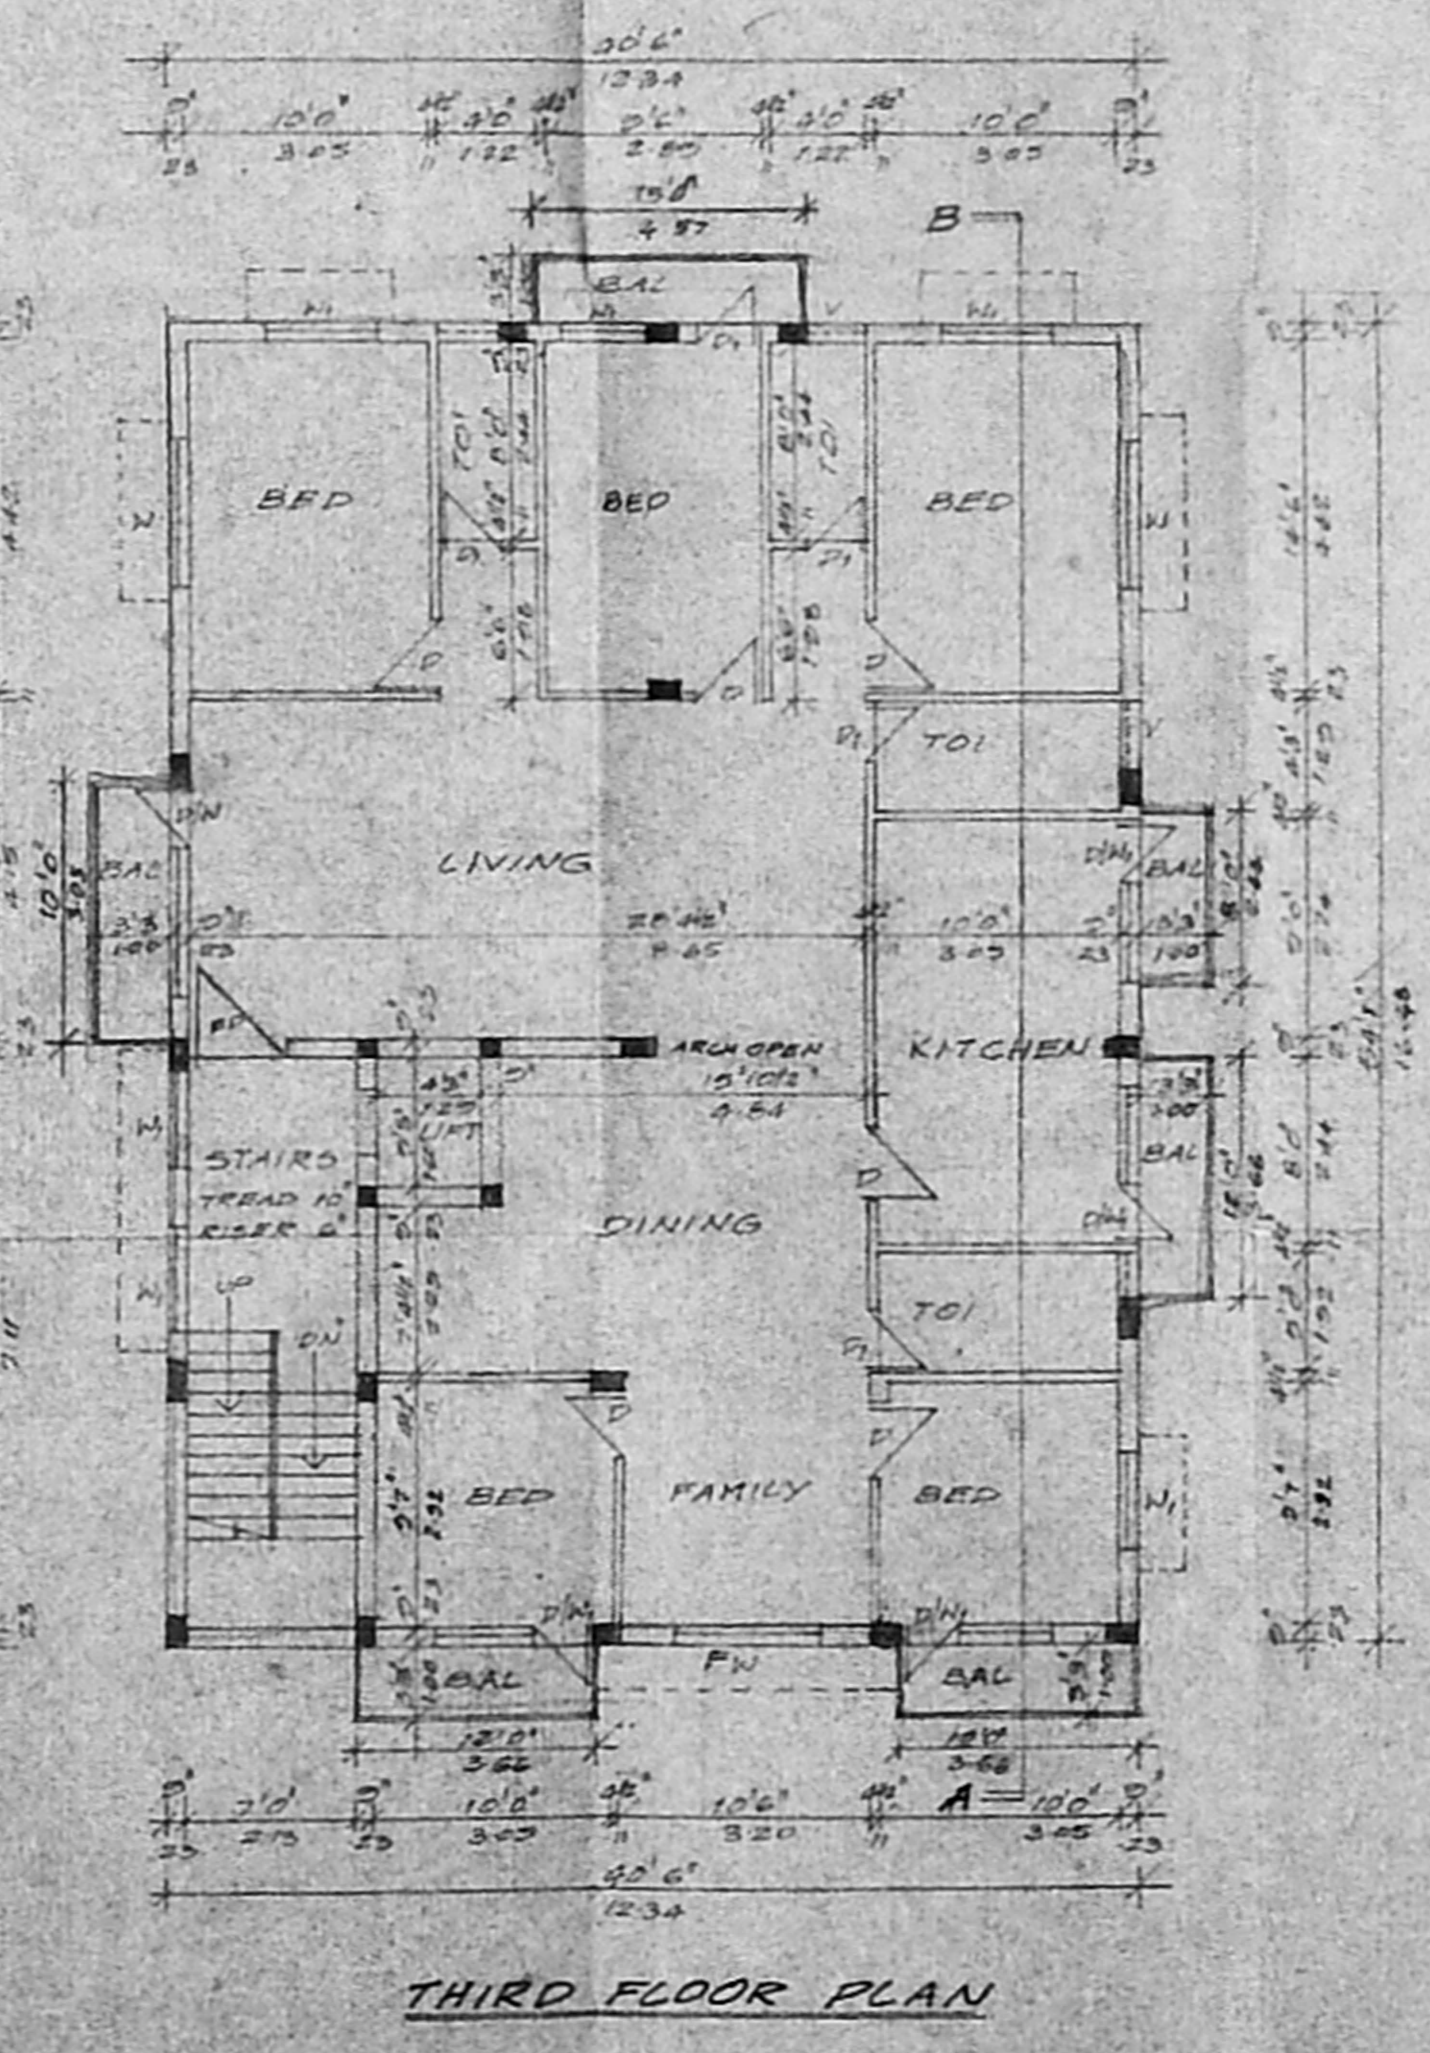

THIRD FLOOR PLAN

[Signature]
U. HARI GOVIND DE A.I.V.
CONSULTING CIVIL ENGINEER
APPROVED VALUER
LICENSED SURVAYOR CLASS-I
REG No. 533/2011-2012
CORPORATION OF THE I.I.T.
72, 2nd MAIN ROAD, I.I.T. CAMPUS
VELACHERY CHENNAI - 600 042
PHONE : 2441464
LICENSED SURVEYOR