



12'0" (3.66m) WIDE GATE
PLAN
COMPOUND WALL DETAIL

OFFICE COPY


Planning Permit No. B/SP/WH/304/2003
APPROVED
SUBJECT TO THE CONDITIONS IN THIS OFFICE LETTER.
No. B/SP/WH/304/2003 Date: 7.2.2003
FOR MEMBER SECRETARY
CHENNAI METROPOLITAN
DEVELOPMENT AUTHORITY
CHENNAI-600 008.

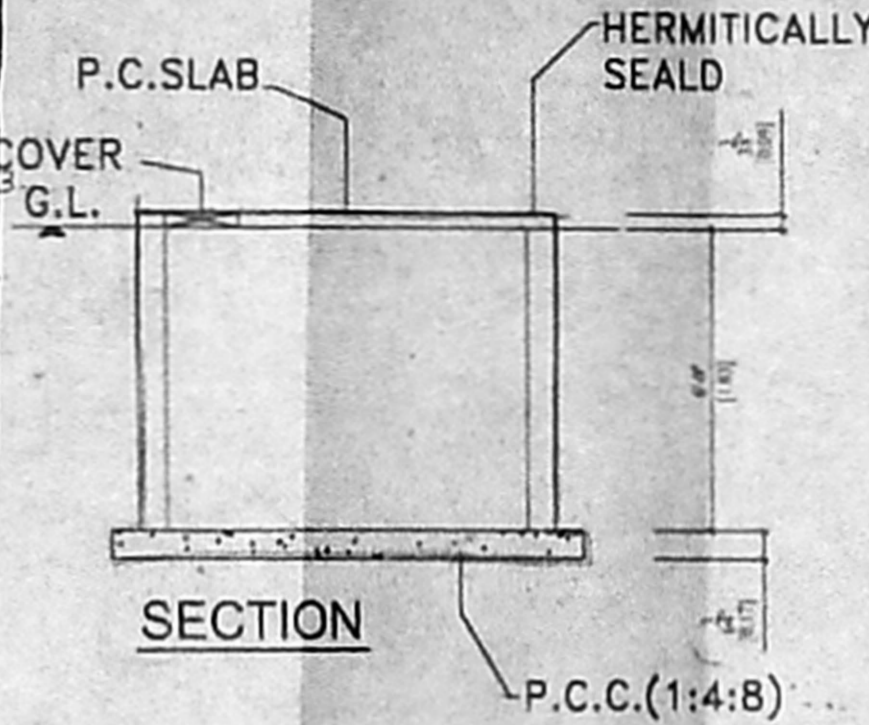


SECTION
P.C.C.(1:4:8)
HERMITICALLY SEALED
COVER G.L.

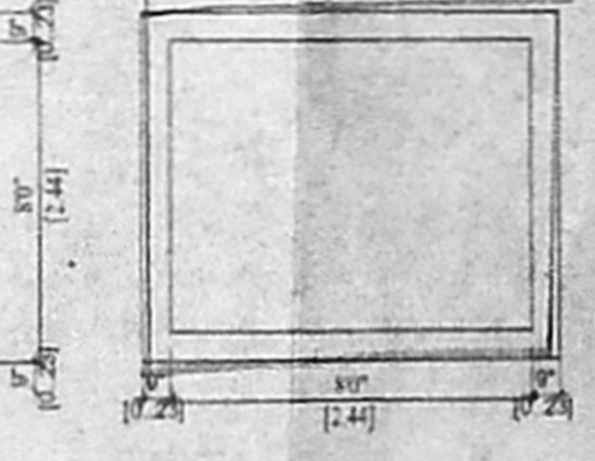


PLAN
SUMP DETAIL

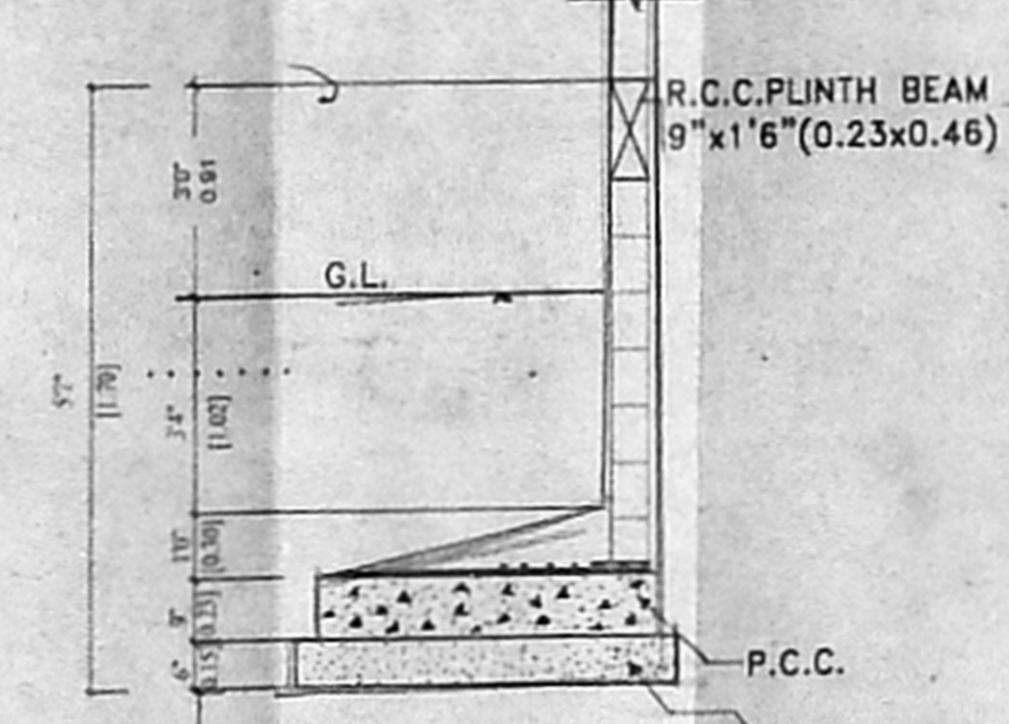


SECTION
R.C.C. PLINTH BEAM
9"x1'6" (0.23x0.46)
P.C.C.
SAND FILLING

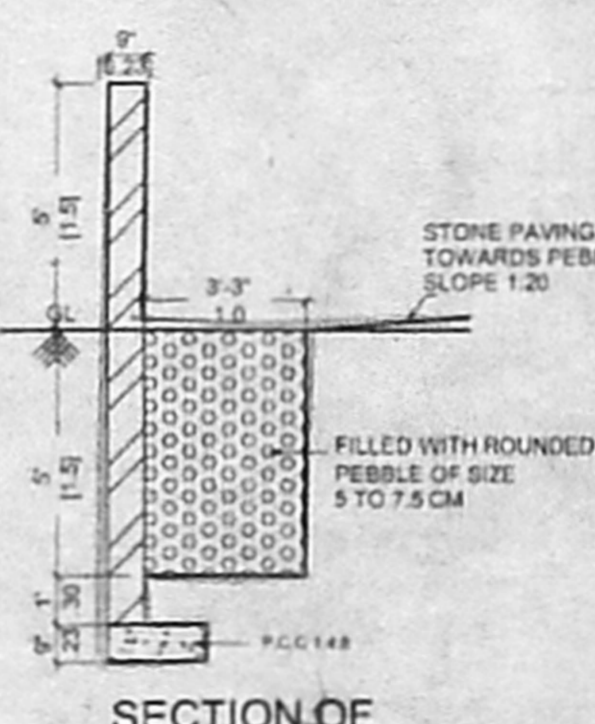


SECTION OF
CONSERVATION OF RAIN WATER
(SCALE: 1:50)

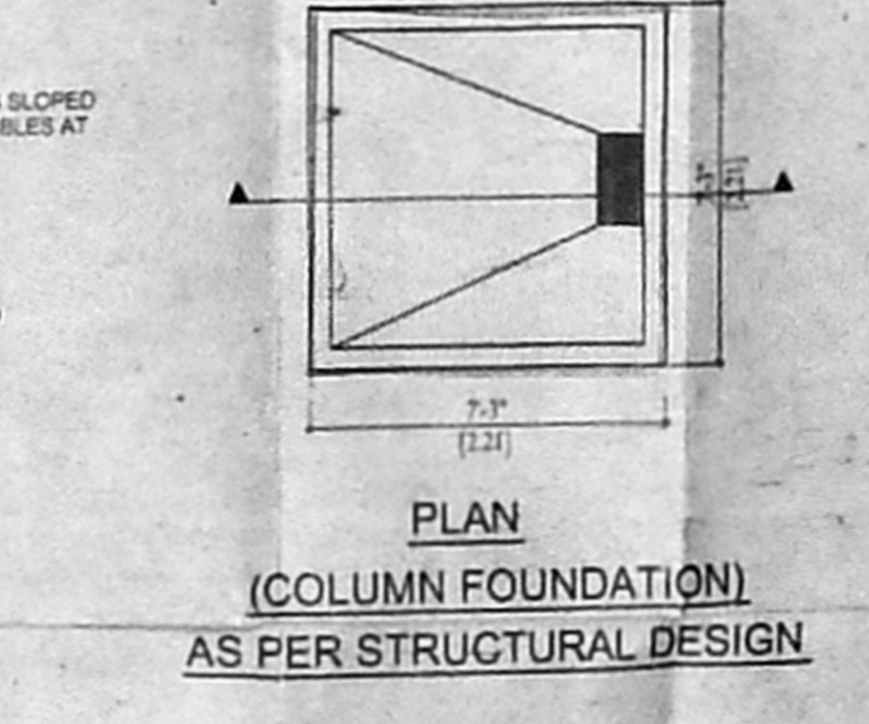


PLAN
(COLUMN FOUNDATION)
AS PER STRUCTURAL DESIGN

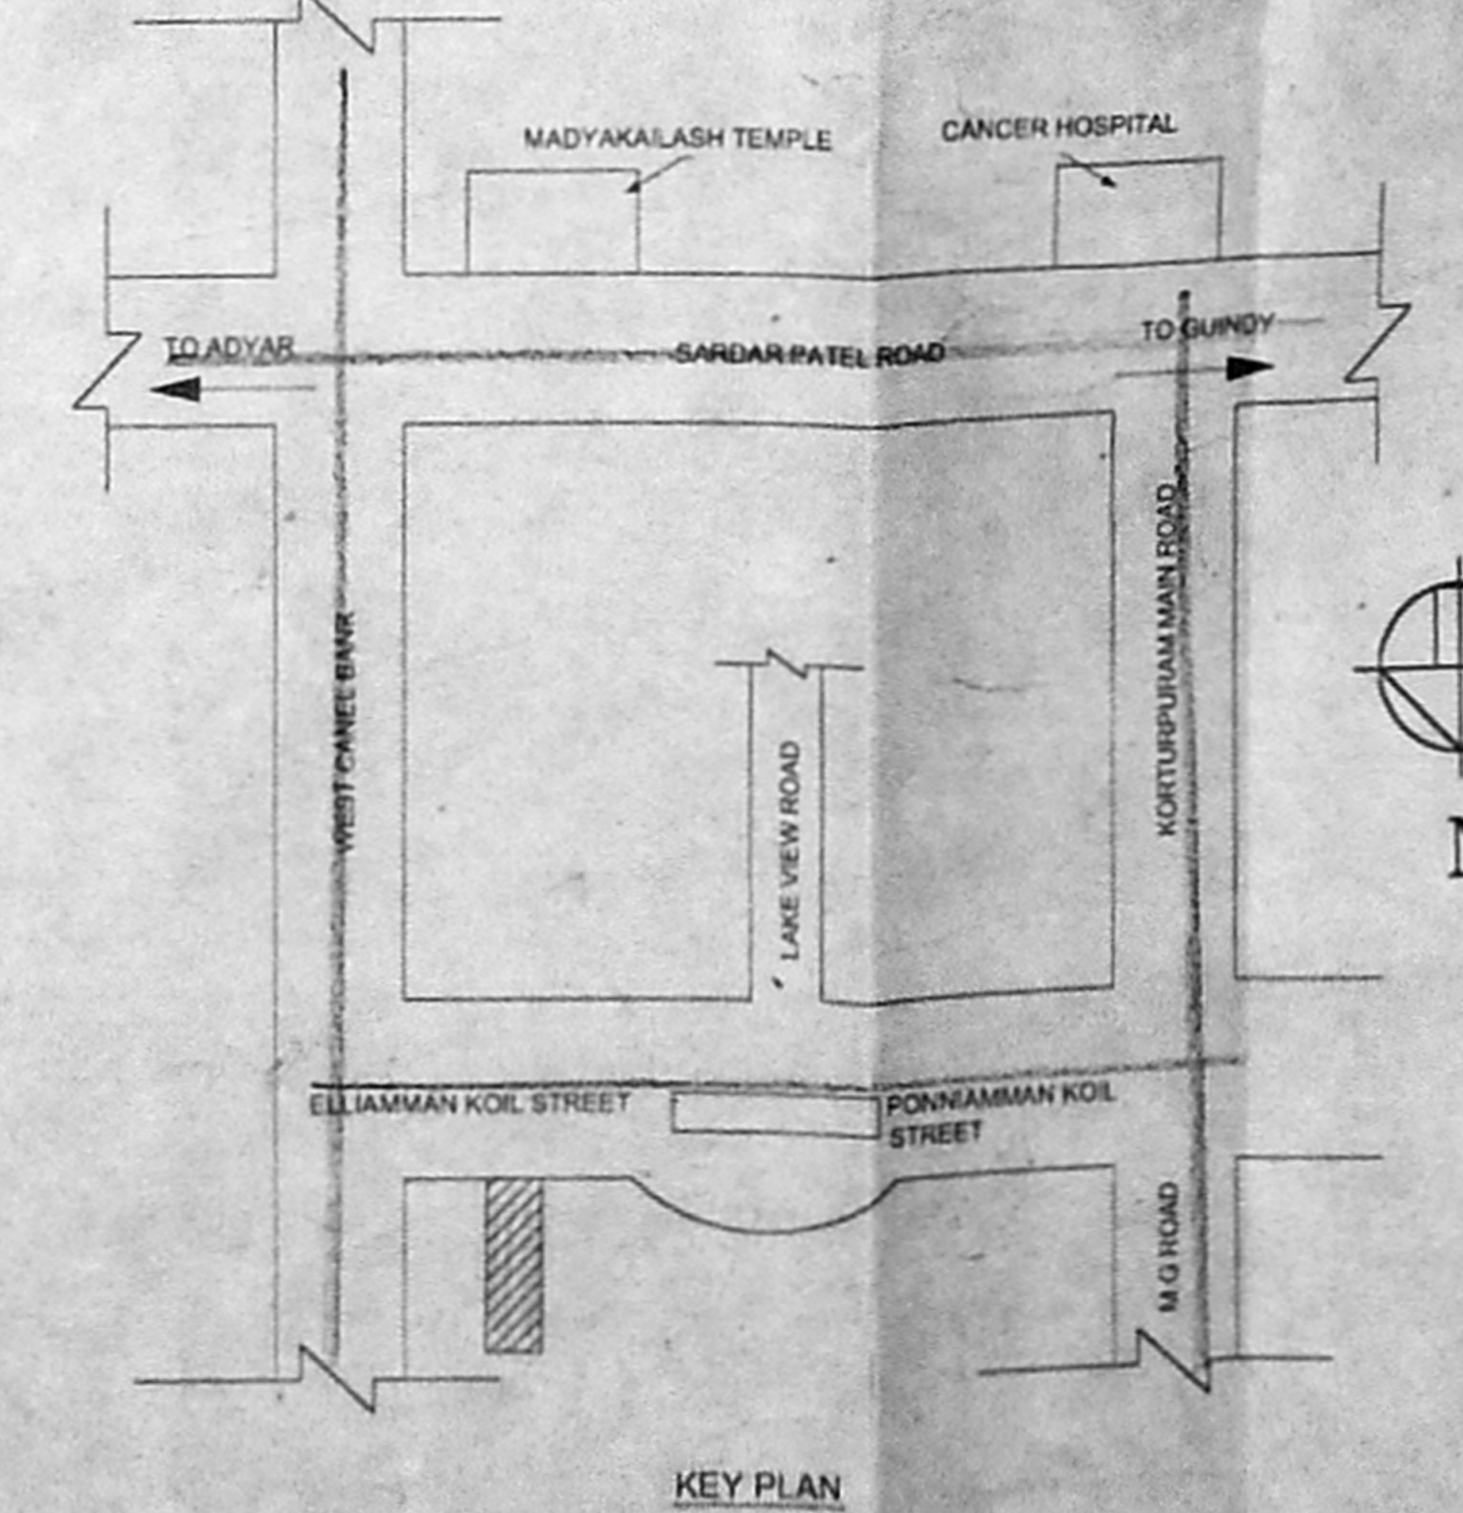


KEY PLAN
(N.T.S.)

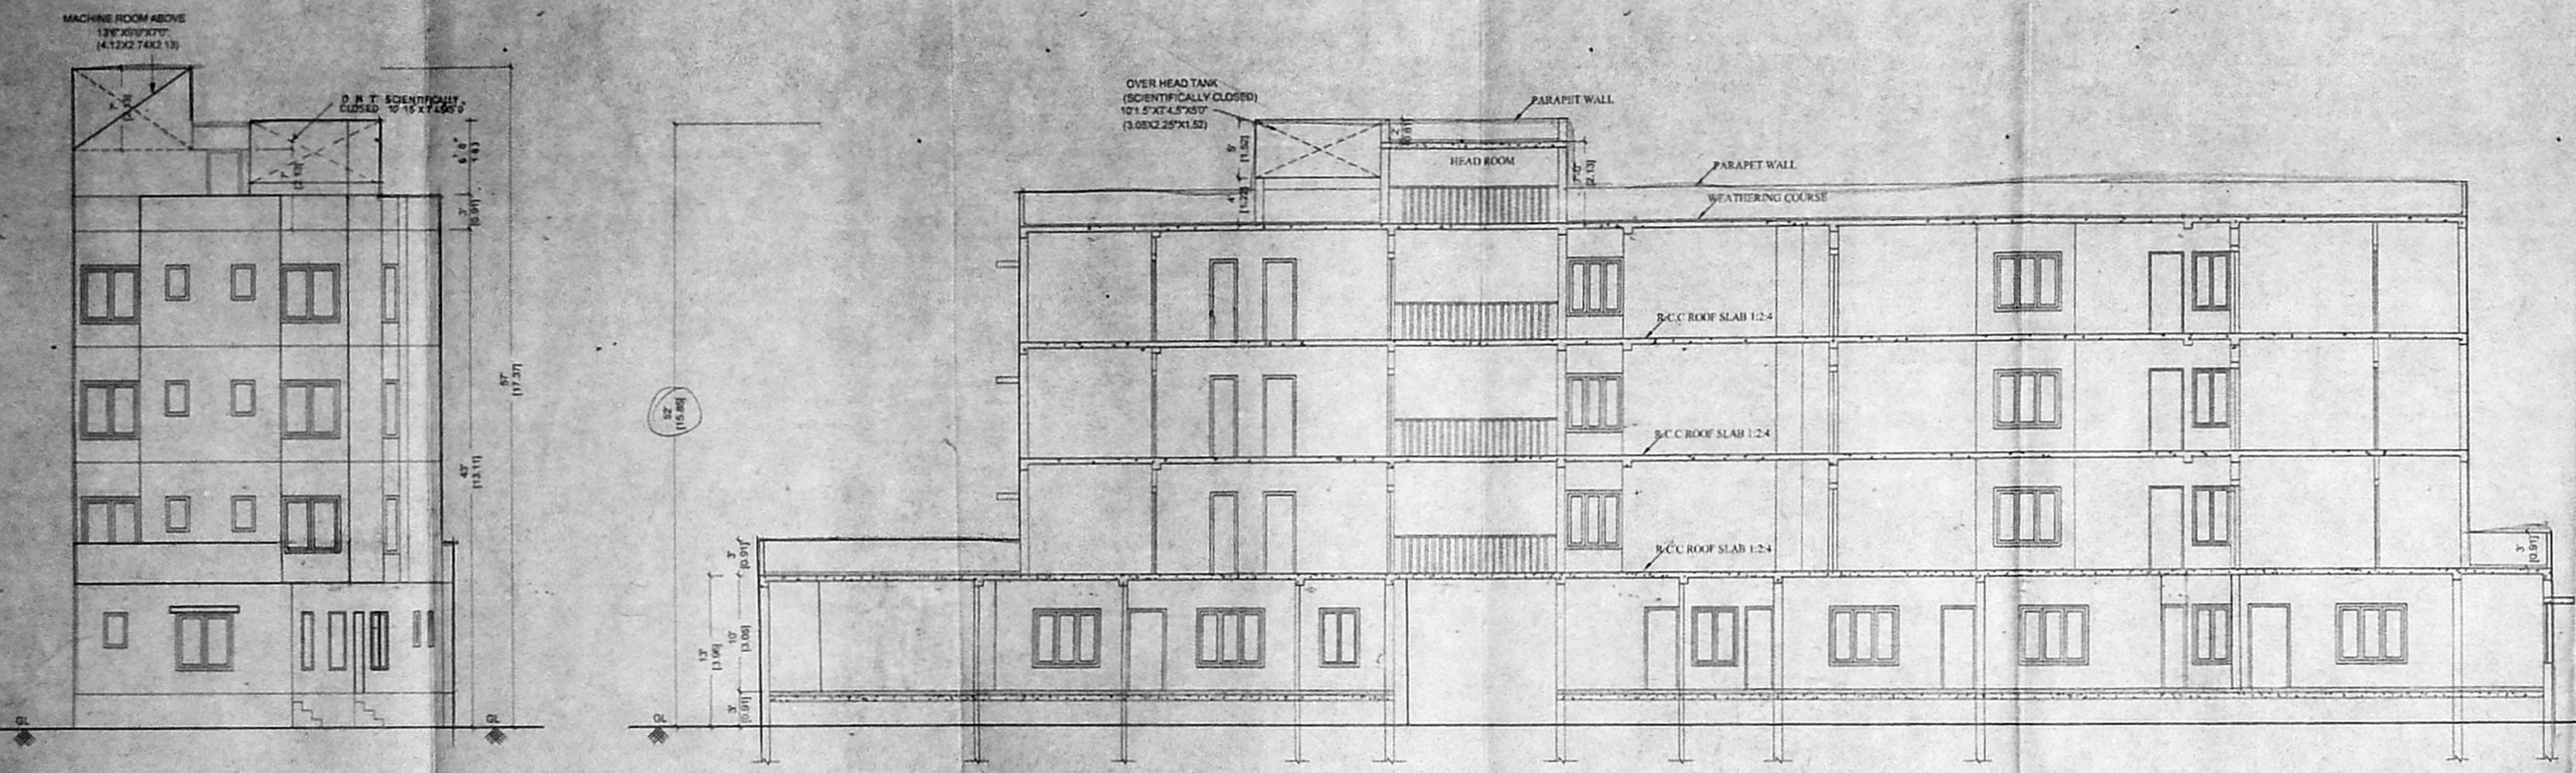


FRONT ELEVATION
SECTION ON AA

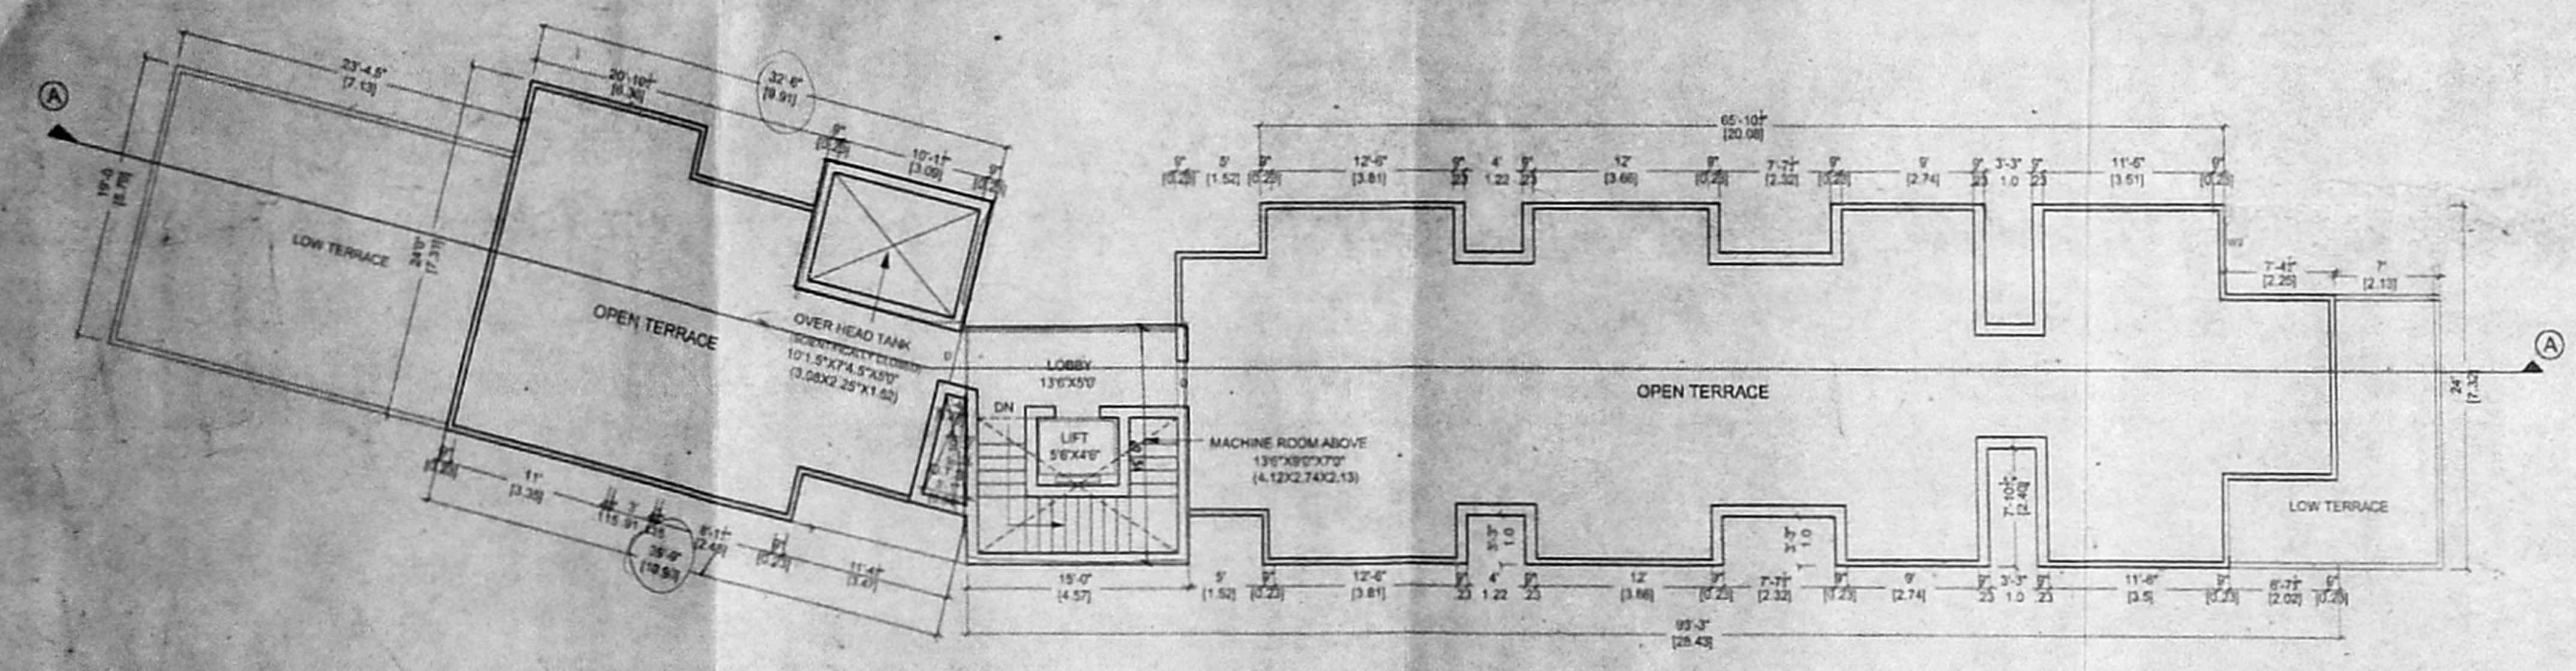


TERRACE FLOOR PLAN

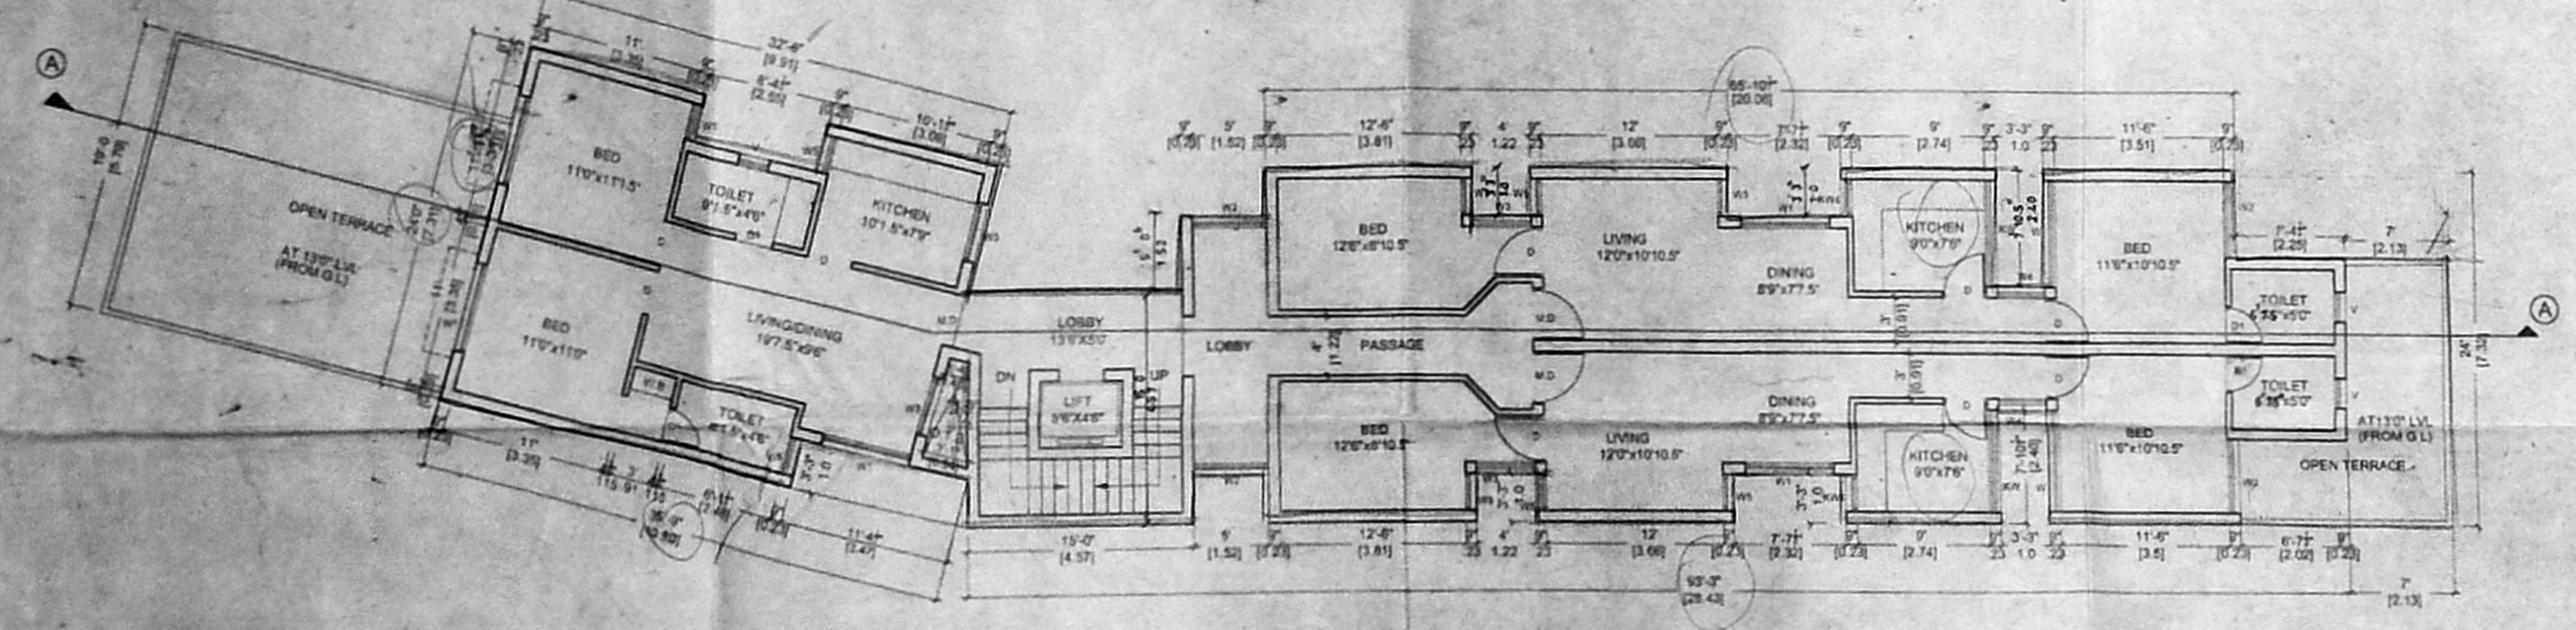

FIRST, SECOND, THIRD FLOOR PLAN

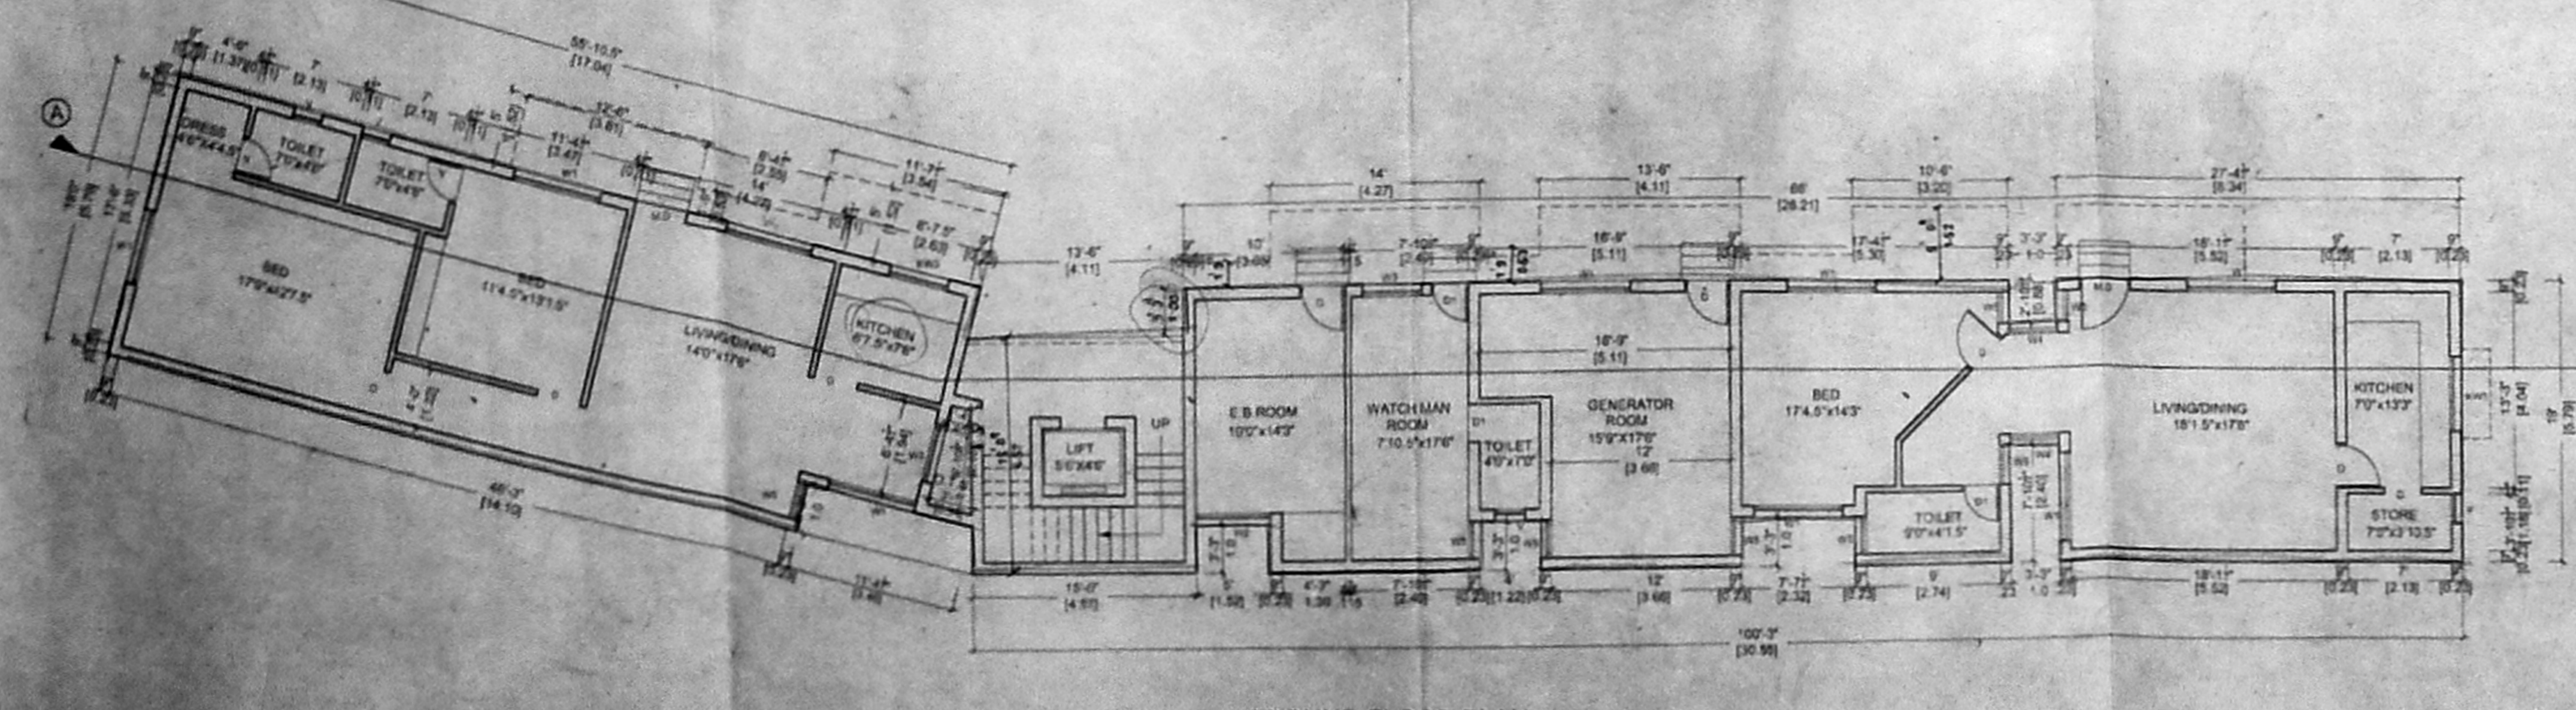

GROUND FLOOR PLAN

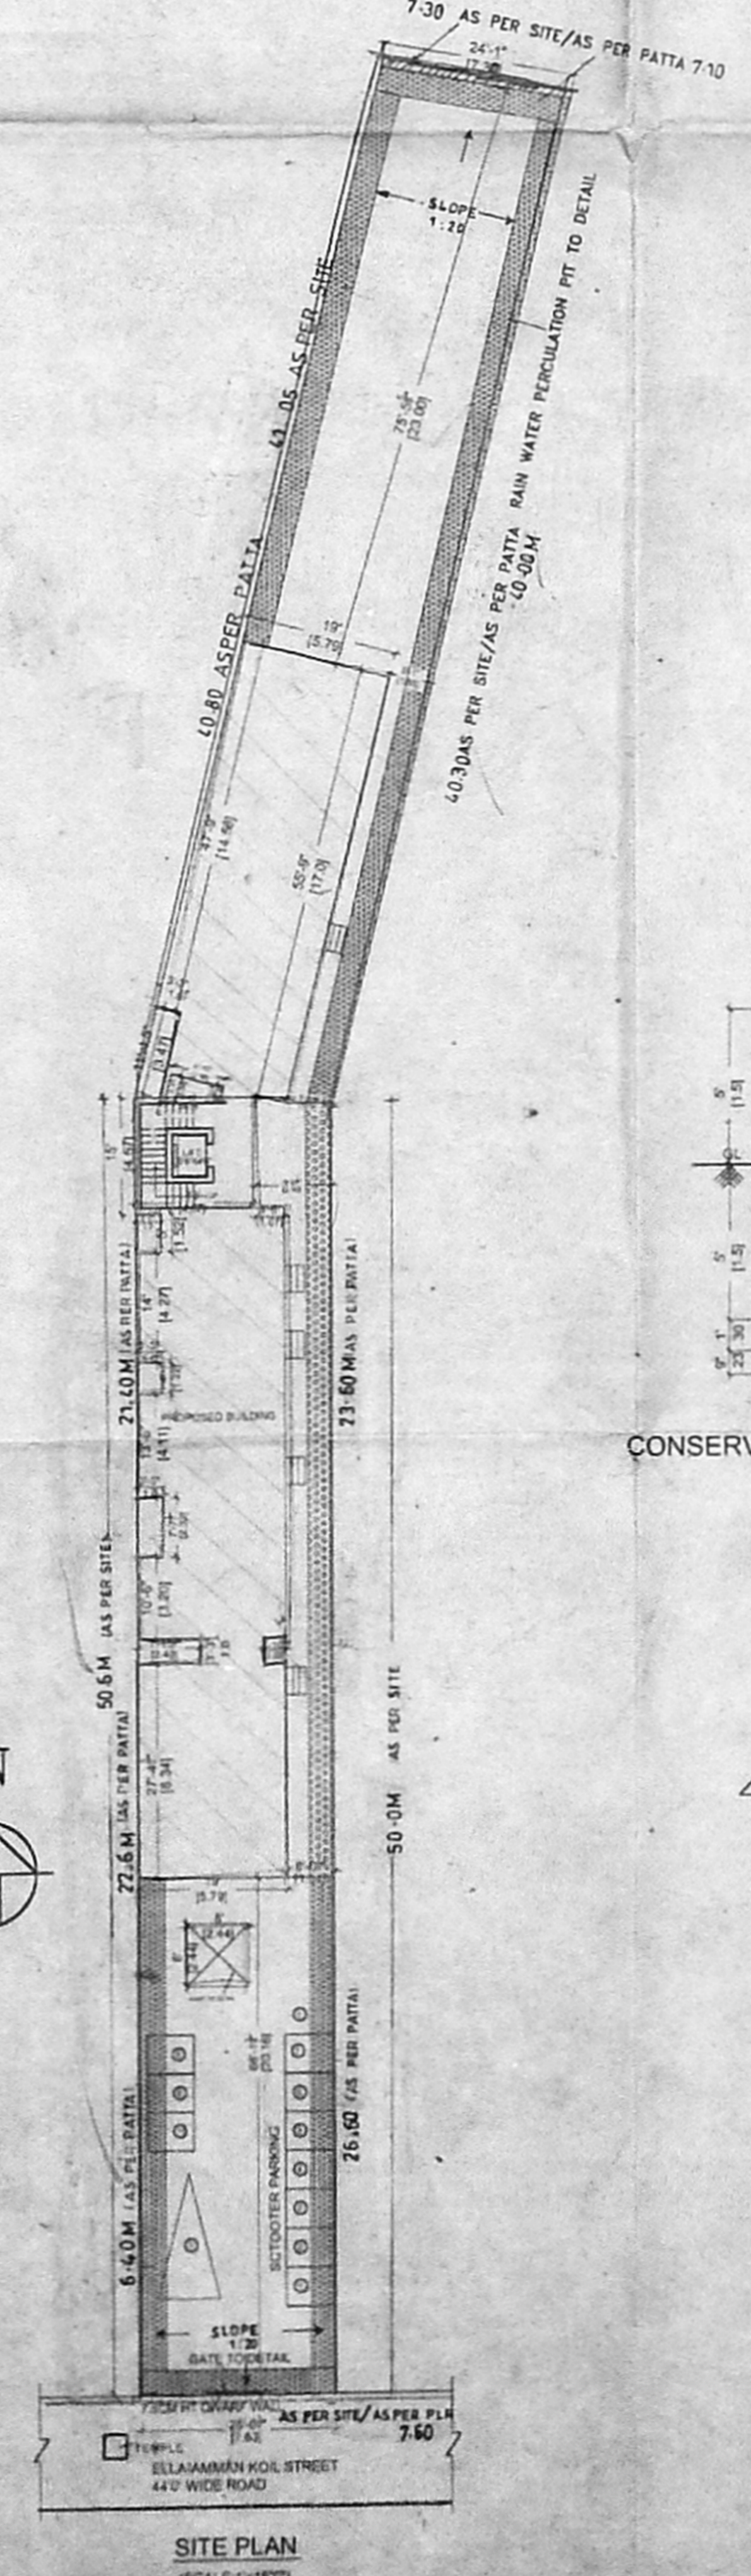

SITE PLAN
(SCALE: 1:100)

CMDA (B) / No. 1
C. No. B/SP/WH/304/2003
Assr.
Scrutiny
P. A. 19/11/02
A.P. D.P.

Revised Plan
Dt: 11.11.03

PLAN SHOWING THE RESIDENTIAL FLATS
AT DOOR NO:11/4, ELLAIAMMAN KOIL
STREET, KOTTUR, CHENNAI-600085.
OLD SURVEY NO:49/2,
T.S NO:4 BLOCK NO:18
MYLAPORE TRIPPLICANE TALUK.

SPECIFICATIONS

- EXCAVATION FOR FOUNDATION 4'0"x4'0"x5'0"
- SAND FOR FOUNDATION IN 6" TH.
- P.C.C FOR FOUNDATION IN 1:4:8 6" TH.
- BRICK WORK IN SUPER STRUCTURE 1:0:CM
- R C C 1:2:4 FOR BEAM, LINTEL, STAIRCASE, LOFT, SUN SHADE AND ROOF SLAB MIX WITH SUITABLE REINFORCEMENT
- JOINERY BEST INDIAN TEAK WOOD.

AREA STATEMENT	SQ FT	SQ MT
PLOT AREA AS PER SITE	7297.04	675.40
PLOT AREA AS PER DOCUMENT	7097.40	657.69
GROUND FLOOR	2573.66	239.09
FIRST FLOOR	2532.43	233.24
SECOND FLOOR	2532.43	233.24
THIRD FLOOR	2532.43	233.24
TOTAL AREA	10170.95	944.82
F.S.I. = 1.46		
NON.F.S.I	645.25	59.94

SCHEDULE OF JOINERY		
NO	FT	MT
MD	DOOR	17'x7'0" 1.07x2.13
D	DOOR	3'0"x7'0" 0.91x2.13
D1	DOOR	2'6"x7'0" 0.76x2.13
W	WINDOW	7'1.5"x5'0" 2.17x1.52
W1	WINDOW	6'0"x5'0" 1.83x1.52
W2	WINDOW	5'0"x5'0" 1.52x1.52
W3	WINDOW	4'0"x5'0" 1.22x1.52
W4	WINDOW	2'6"x5'0" 0.76x1.52
W5	WINDOW	3'7"x5'0" 1.00x1.52
KW1	KITCHEN WINDOW	7'1.5"x3'0" 2.17x0.91
KW2	KITCHEN WINDOW	5'0"x3'0" 1.52x0.91
KW3	KITCHEN WINDOW	4'0"x3'0" 1.22x0.91
KW4	KITCHEN WINDOW	2'6"x3'0" 0.76x0.91
V	VENTILATOR	2'0"x3'0" 0.61x0.91

LEGEND
ROAD
PROPOSED
BOUNDARY
SCALE: 1"=80' (1:100)

OWNER
B. Govindasamy

LICENSED SURVEYOR
S. Narayana Moorthy, P.E.
Sr. S. Narayana Moorthy, P.E.
Consulting Civil Engineer, I.C.E. Class II
Reg. No. 22222 (Chennai) 4/8/2003-2008
Cooperation of Chennai
Municipality, Chennai-600 008
CHENNAI-600 008
No. 44/1008