



ELEVATION

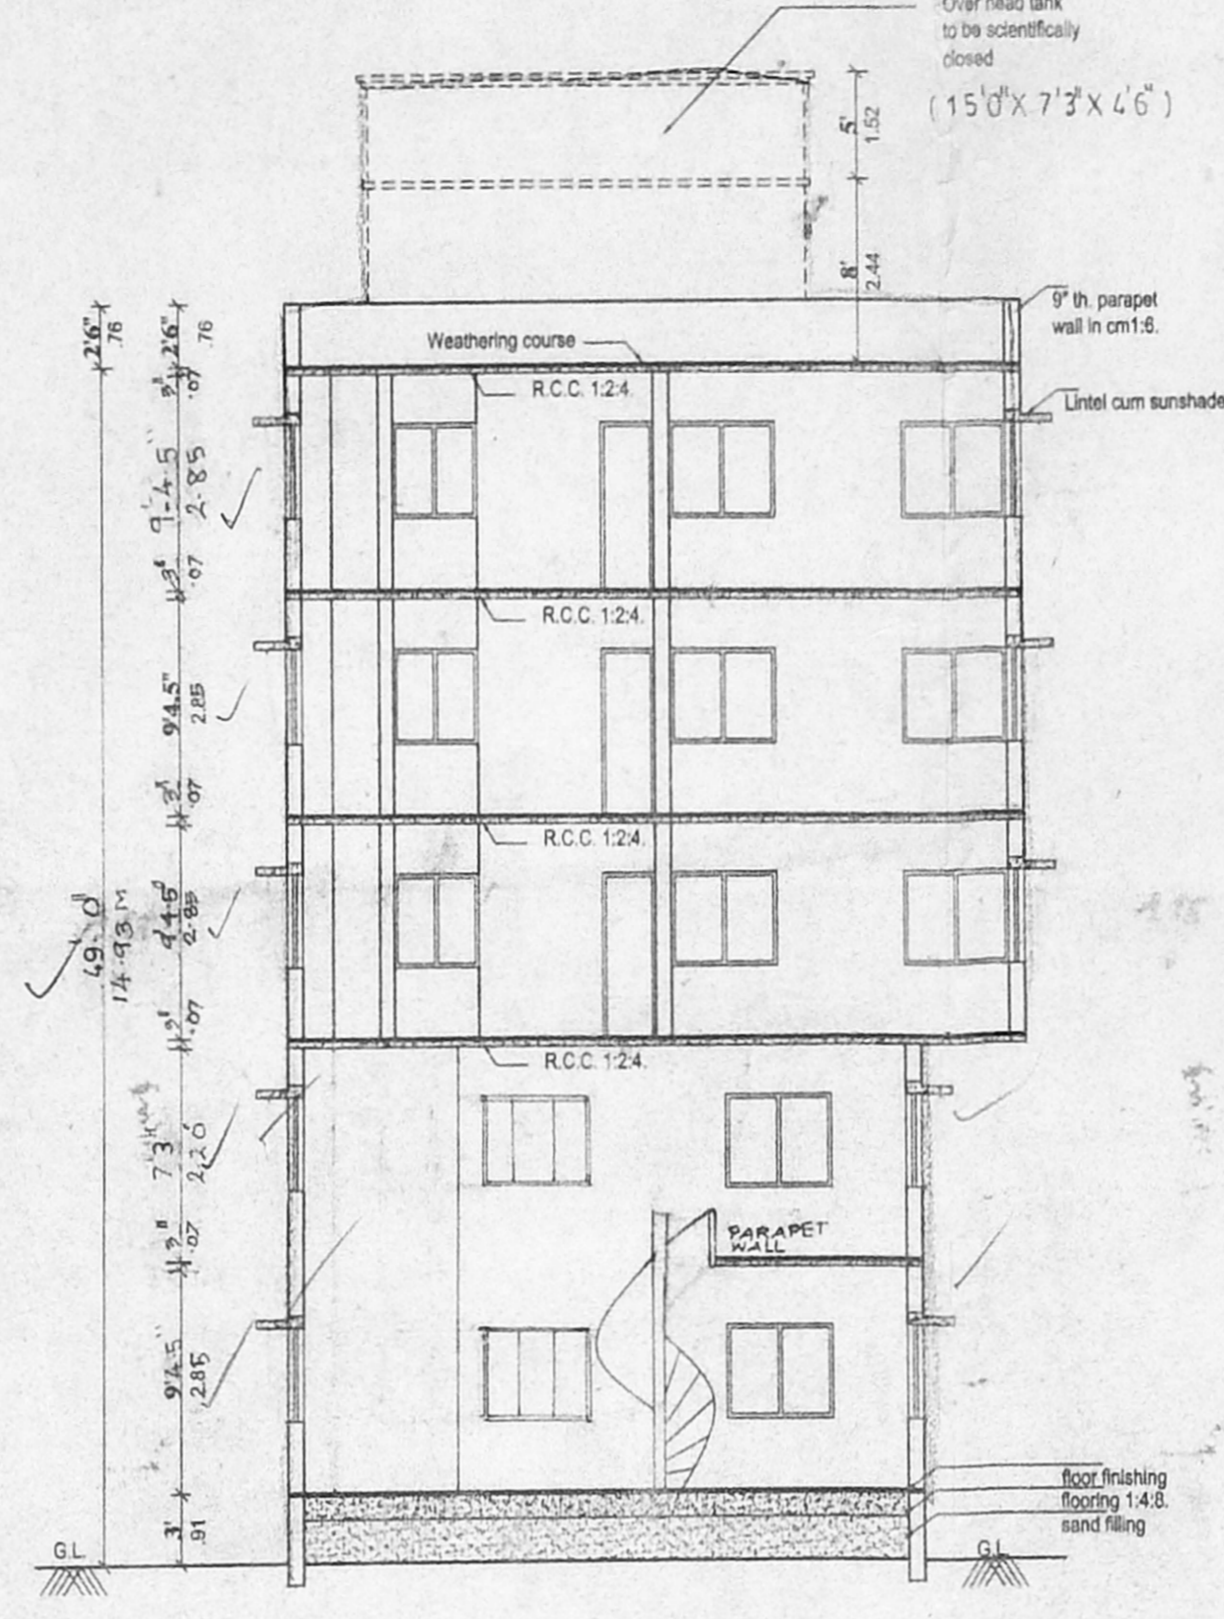


SECTION ON 'AA'

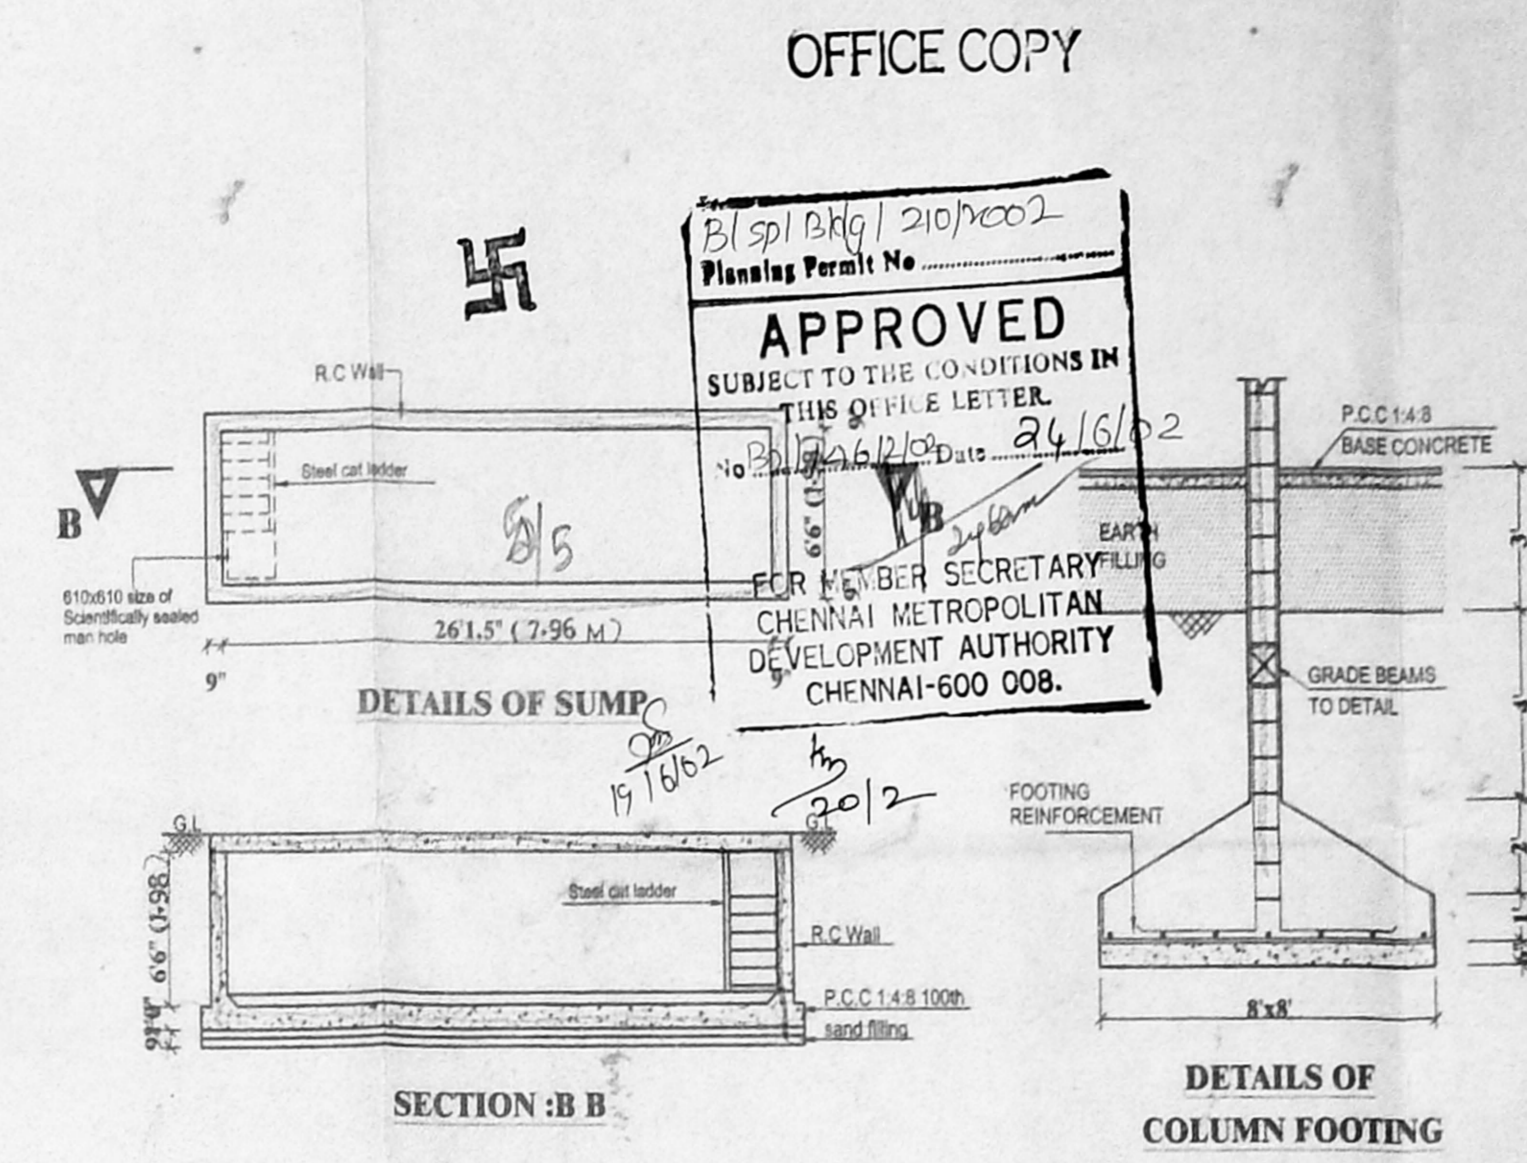


SECTION B B

DETAILS OF COLUMN FOOTING


OFFICE COPY
 Planning Permit No. 21/31/AR/1/210/2002
APPROVED
 SUBJECT TO THE CONDITIONS IN THIS FILE LETTER.
 Date: 24/10/2012
 FOR MEMBER SECRETARY
 CHENNAI METROPOLITAN DEVELOPMENT AUTHORITY
 CHENNAI-600 008.

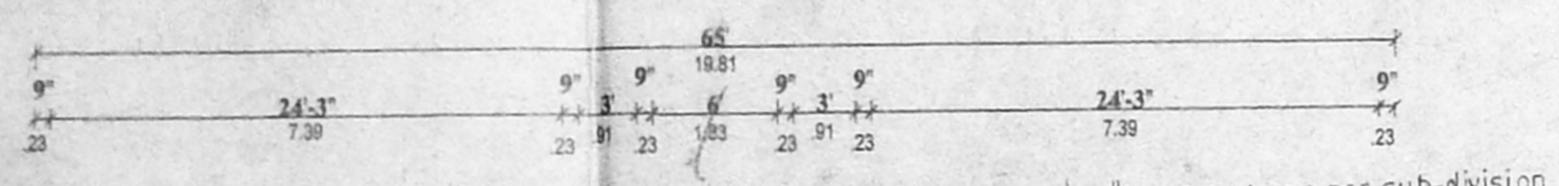


106'6" (32.46m) as per patta.
 105'9" (32.23 M) as per site.

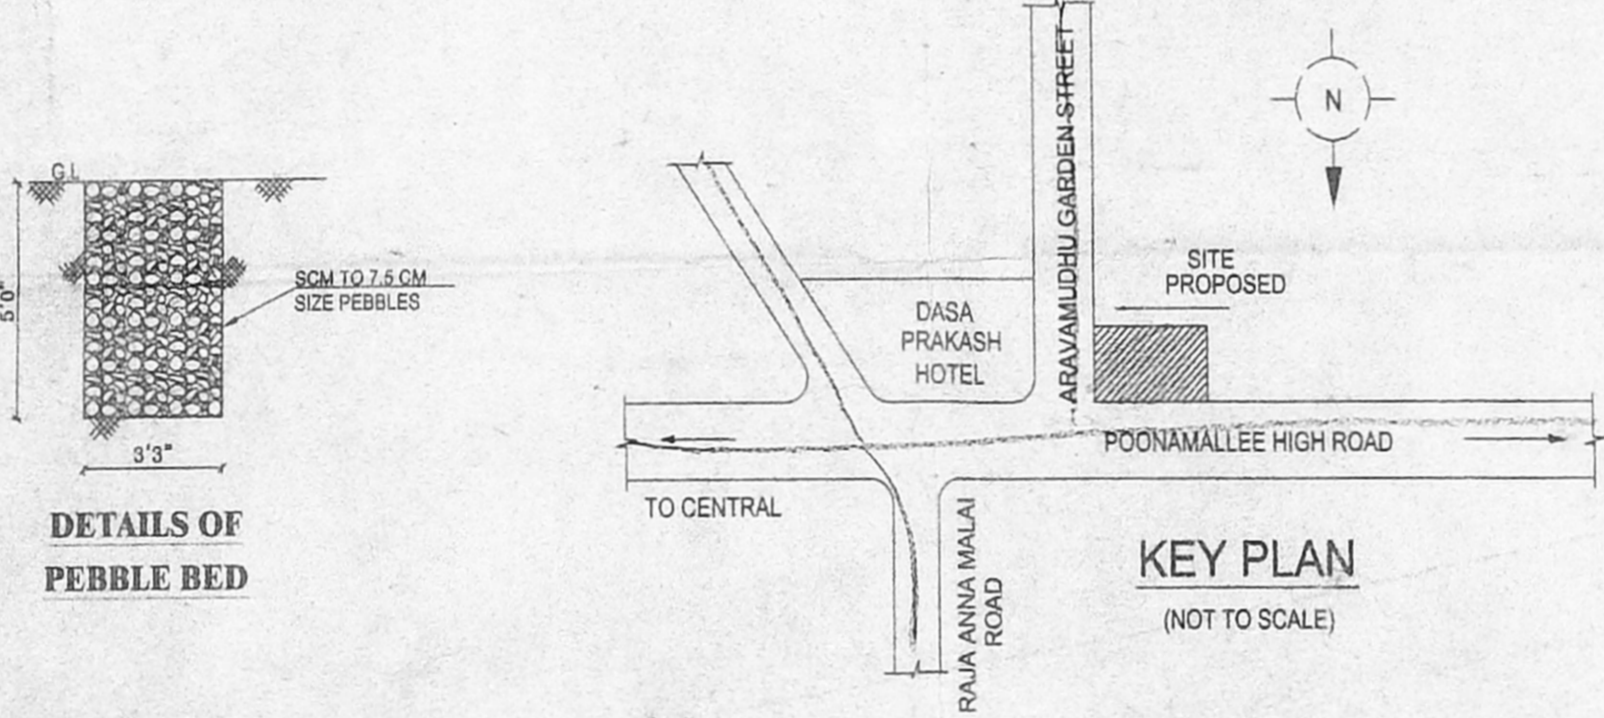


KEY PLAN (NOT TO SCALE)

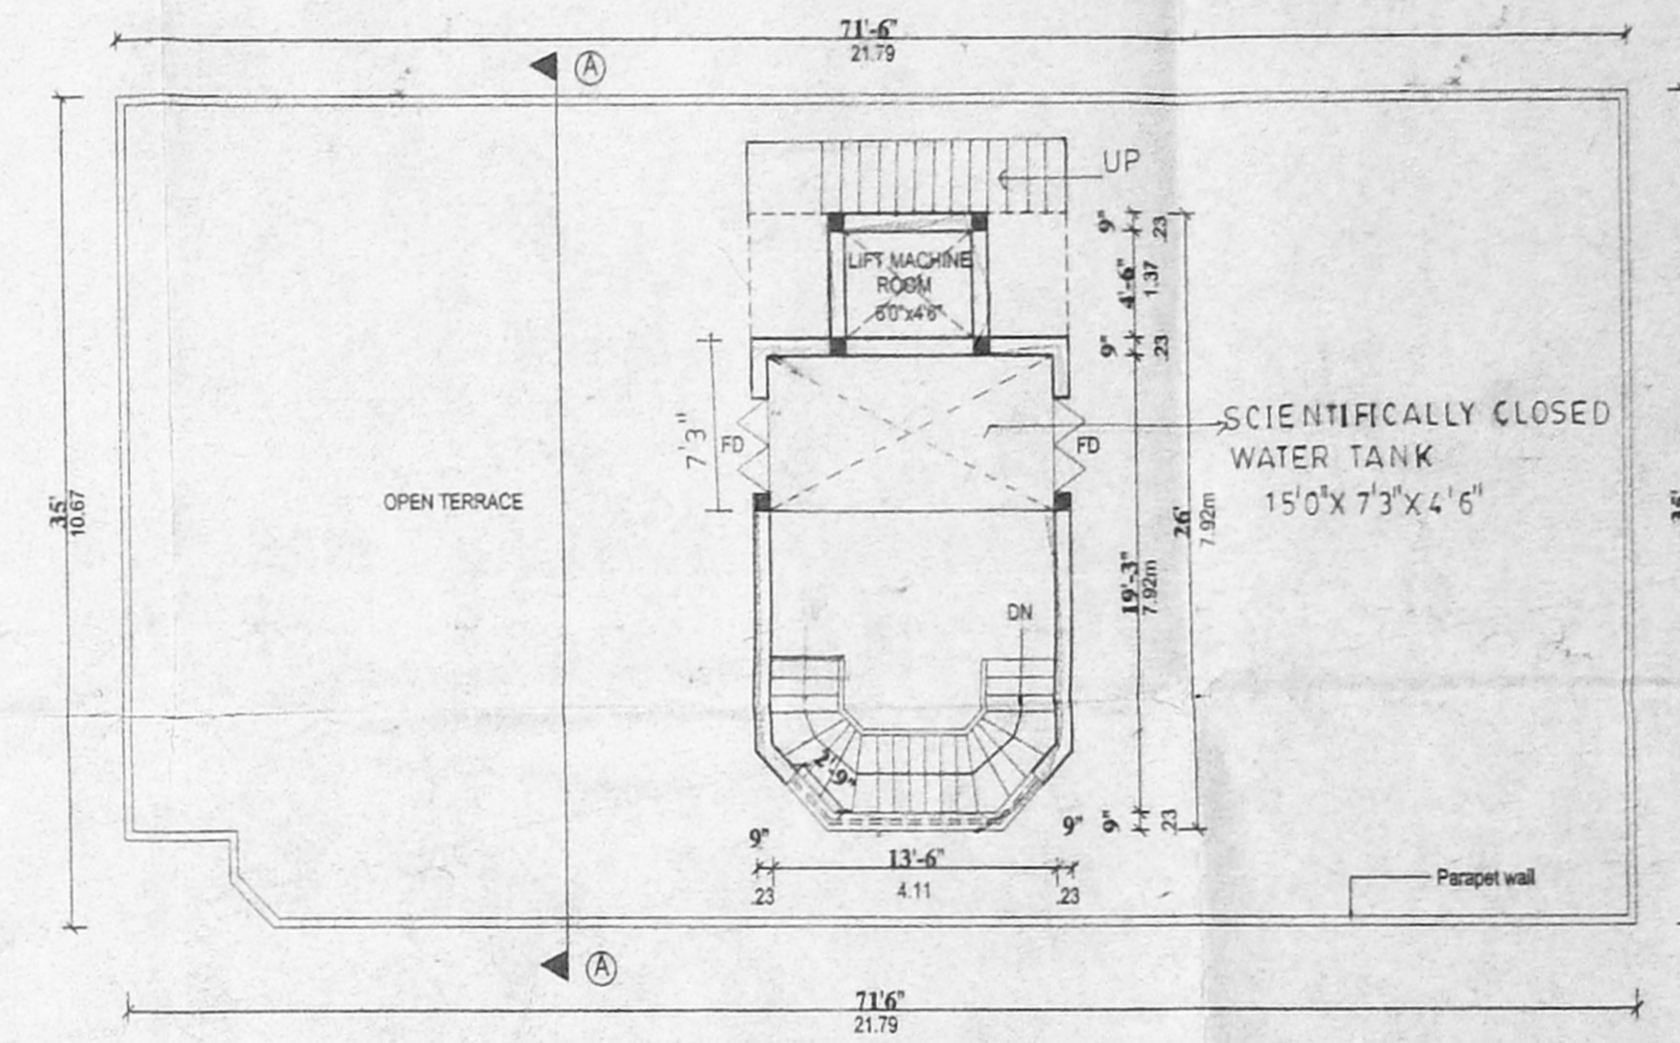


TERRACE FLOOR PLAN

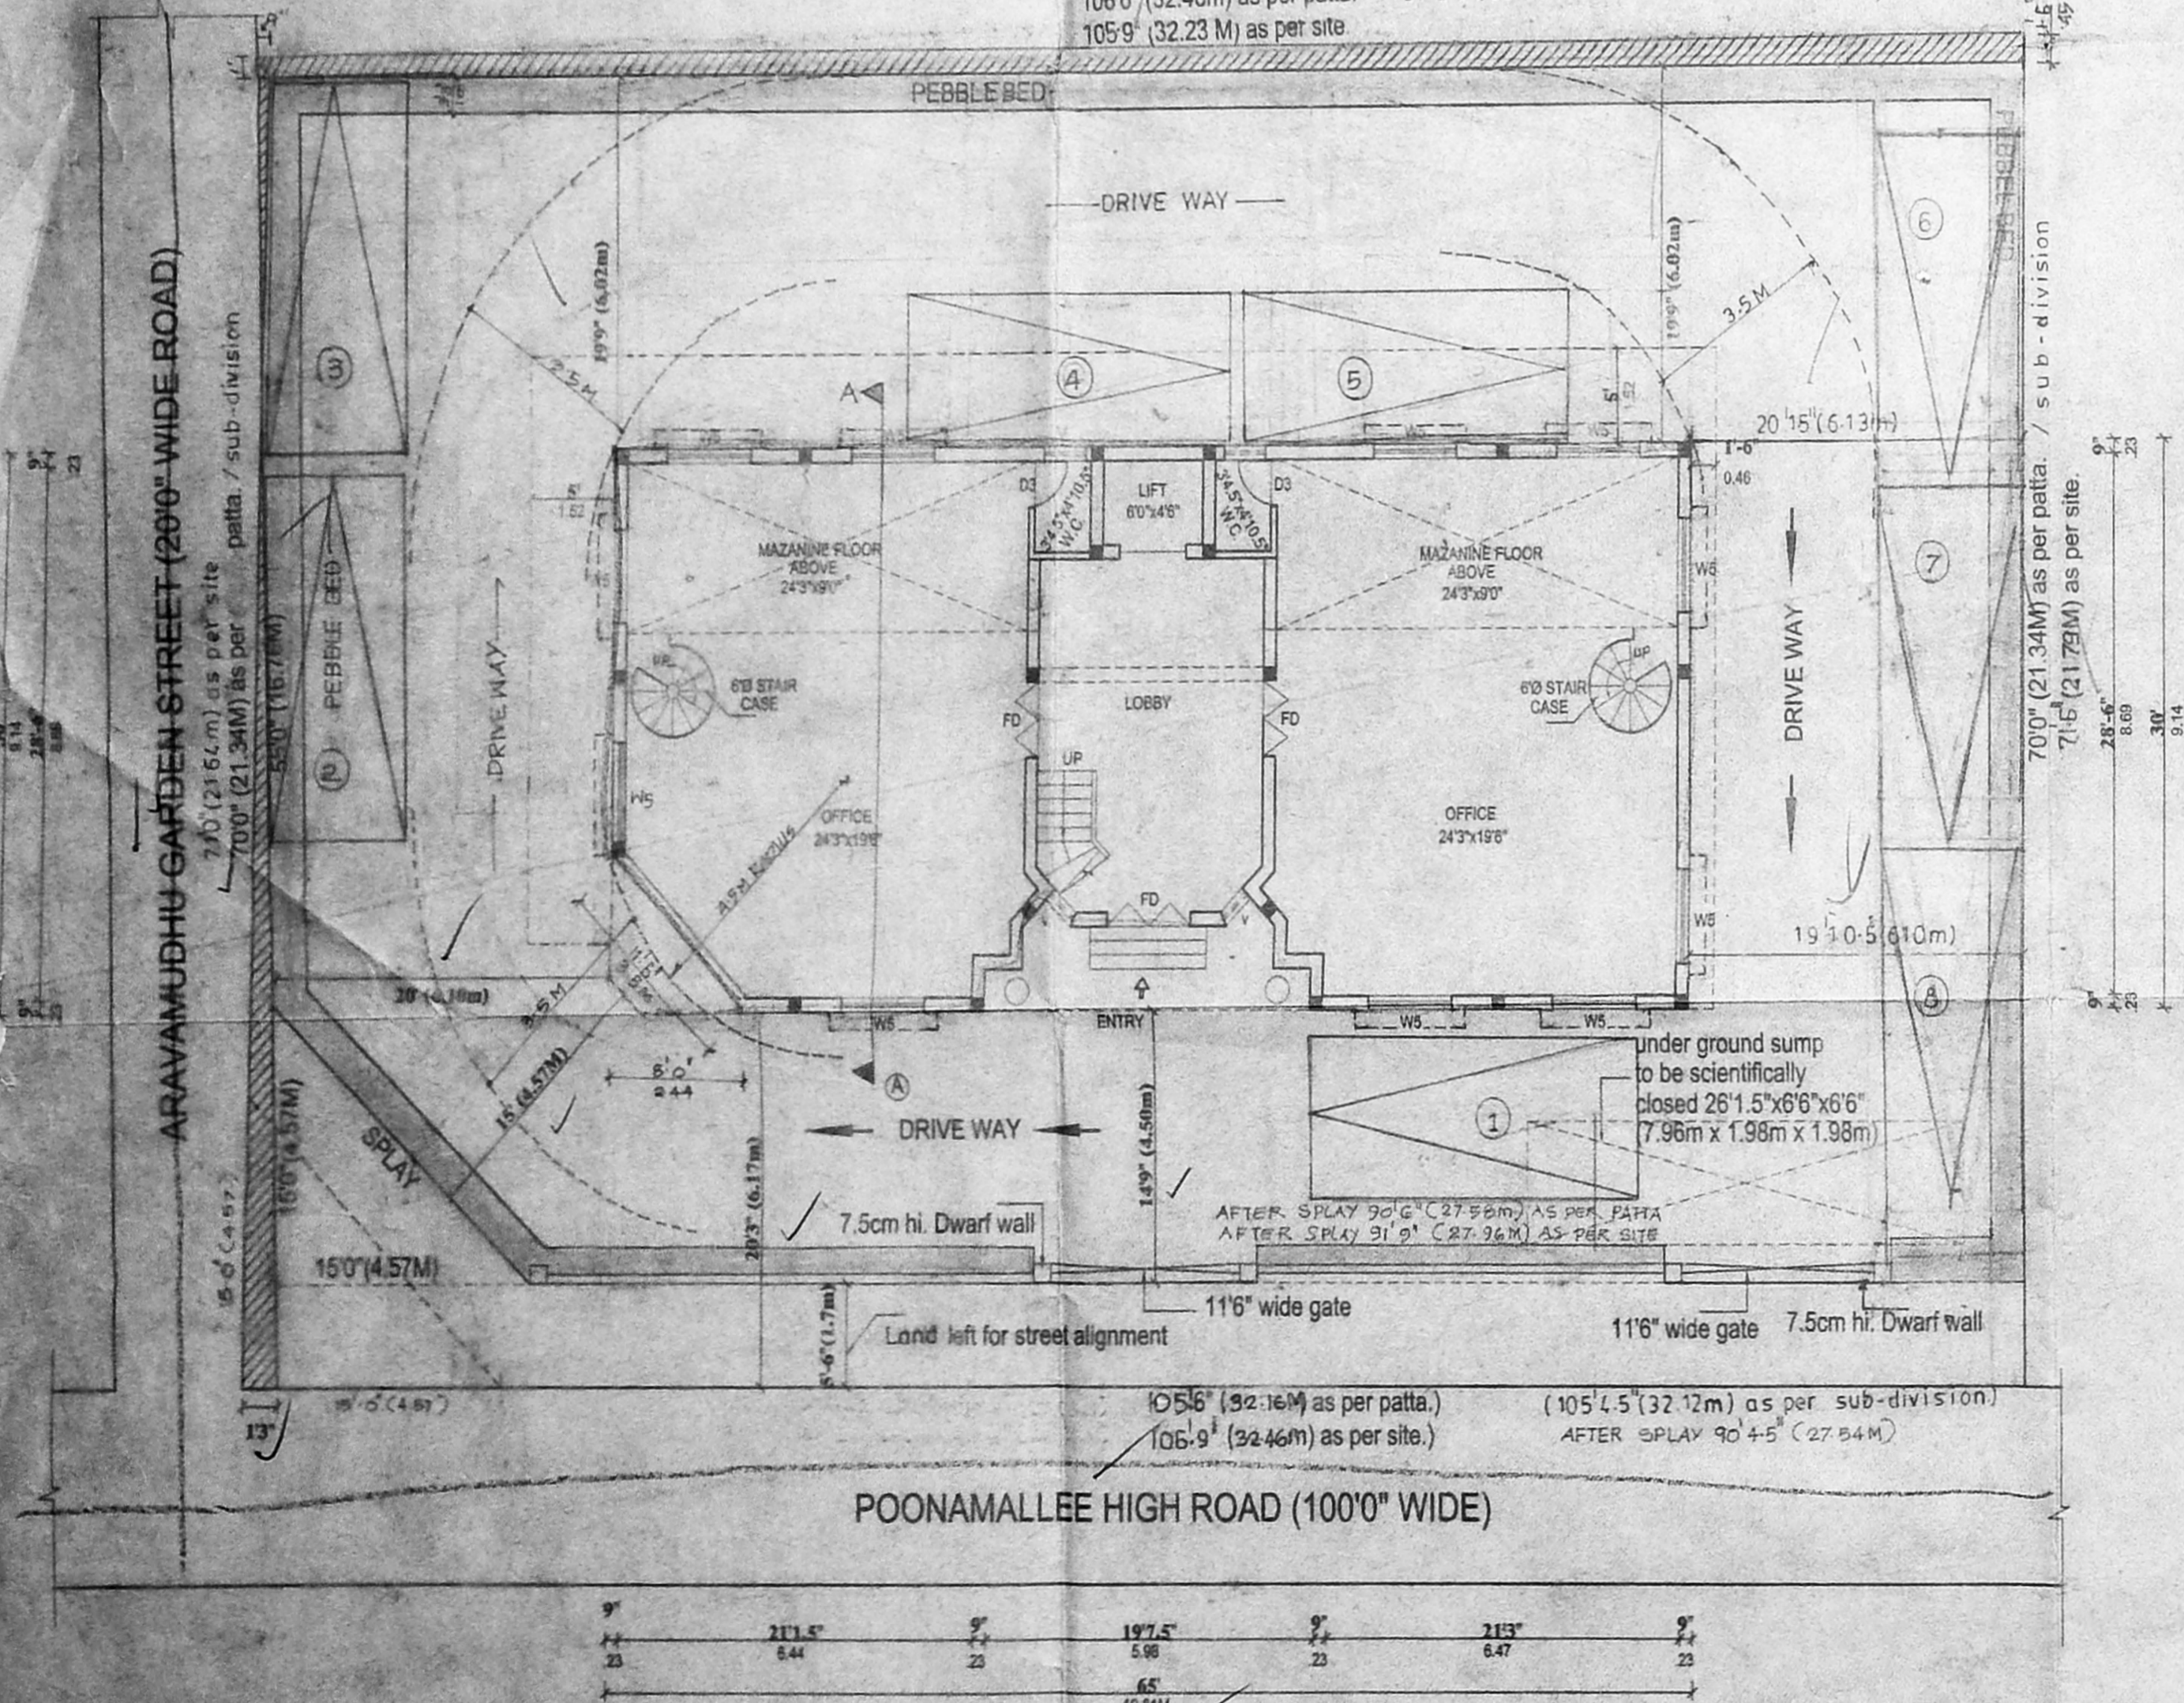

SITE CUM GROUND FLOOR PLAN

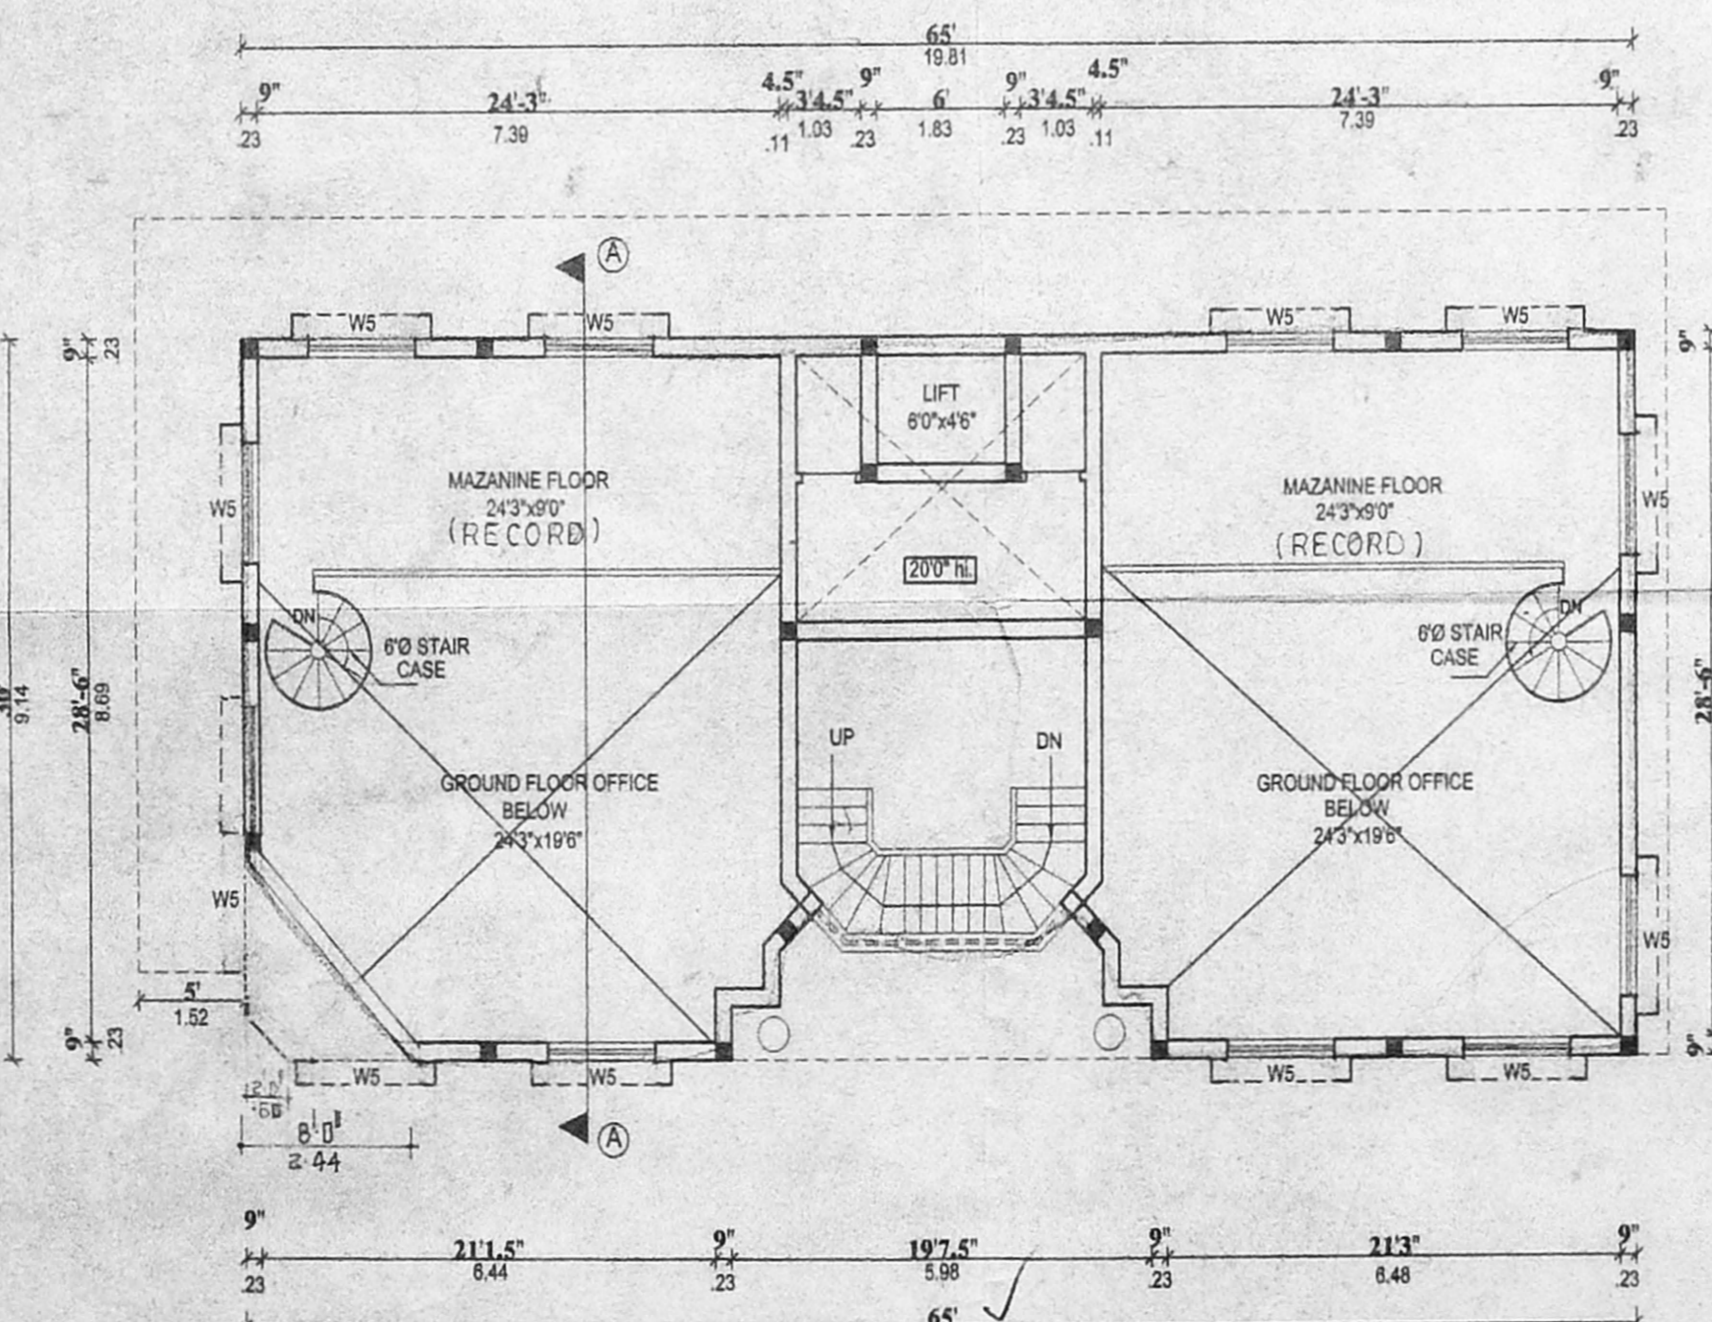

MEZZANINE FLOOR PLAN

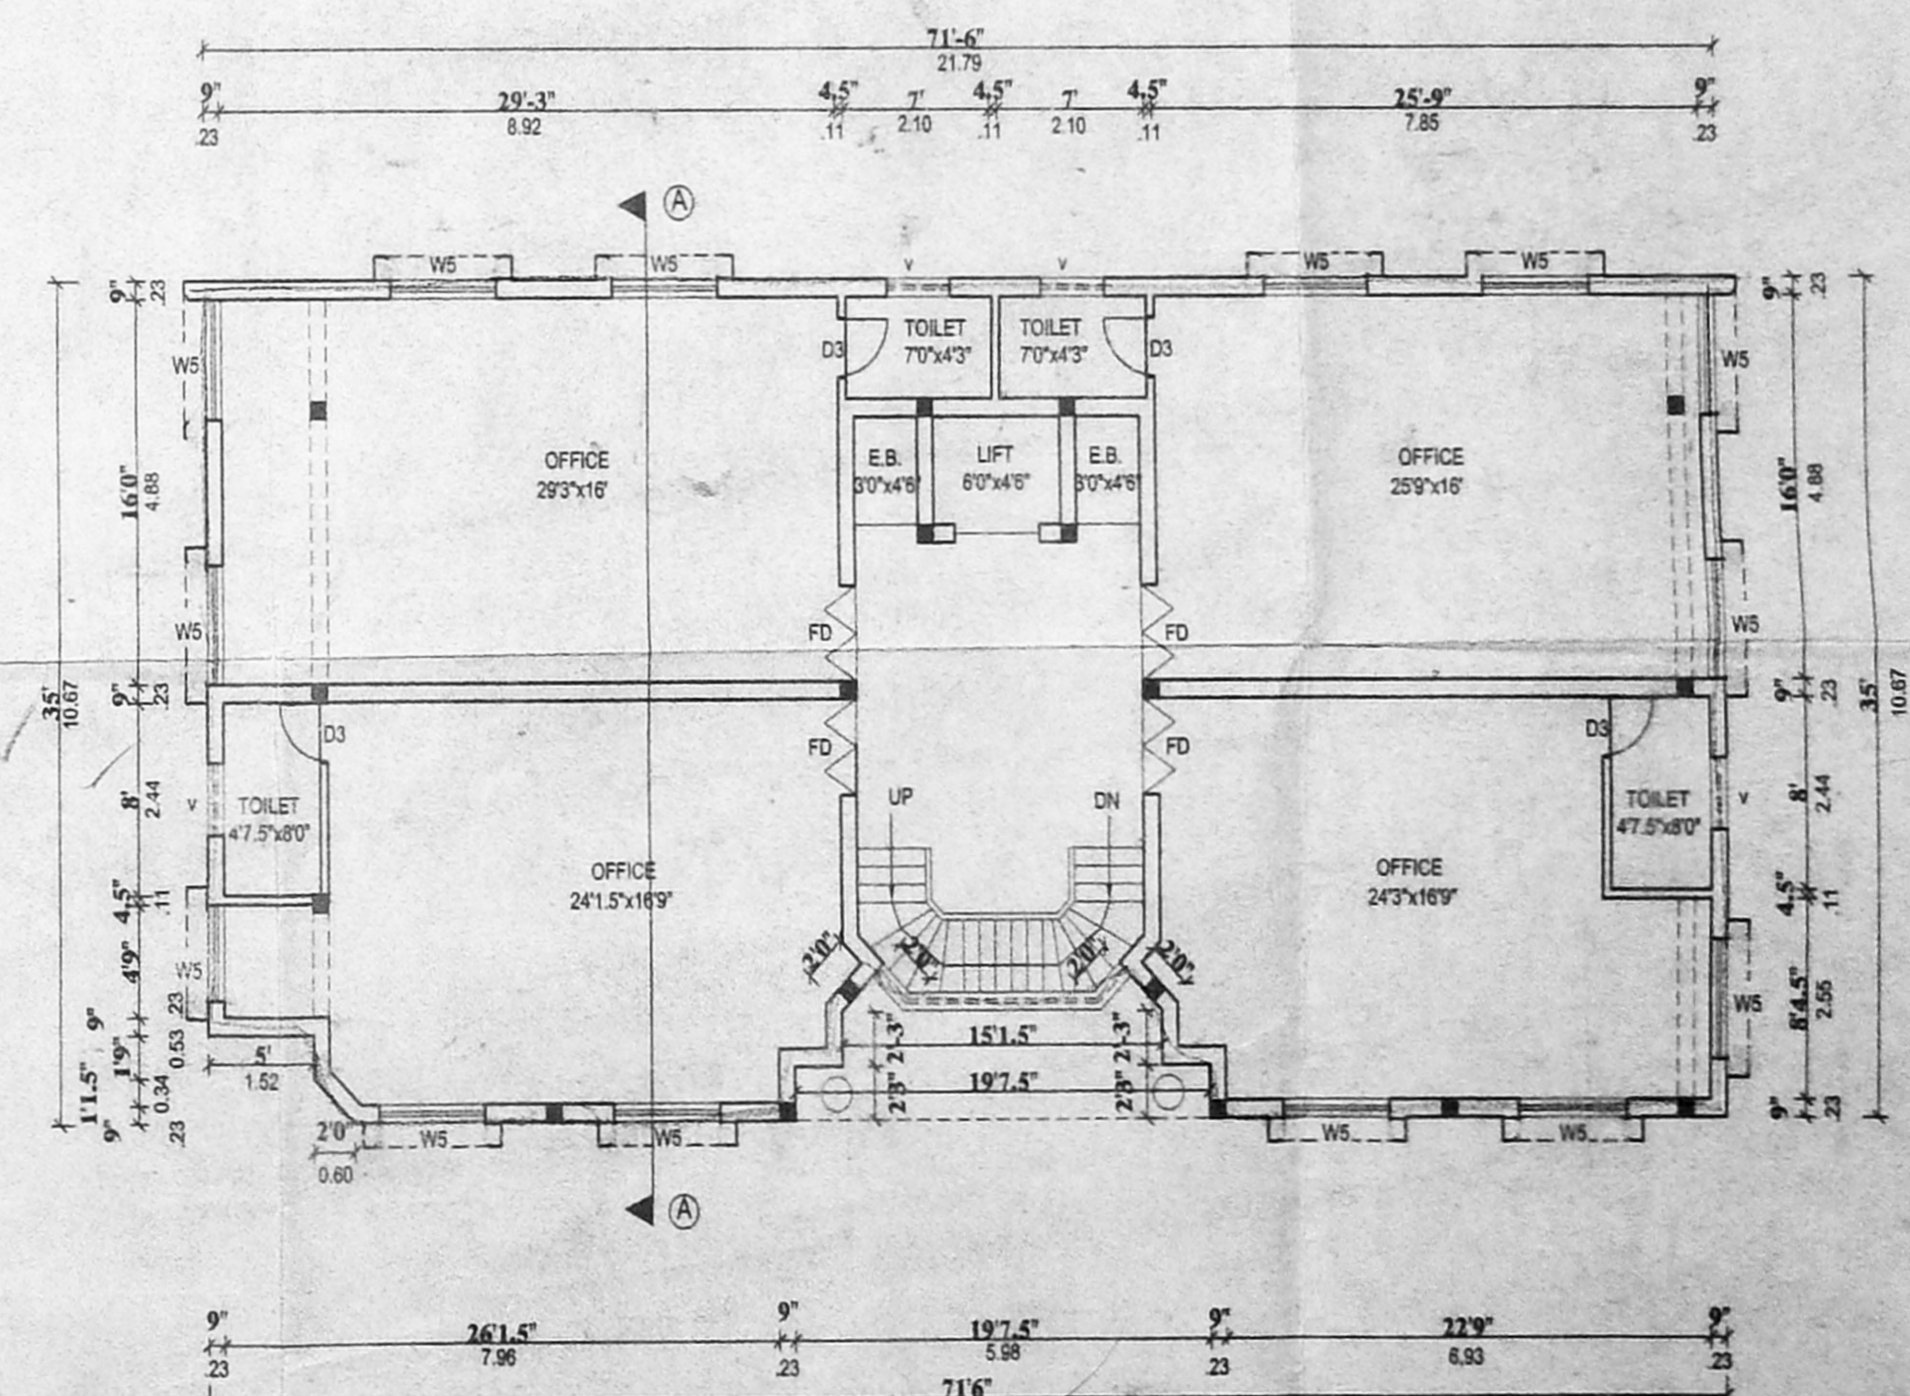

TYPICAL FLOOR PLAN (FIRST, SECOND AND THIRD FLOOR)

PROJECT TITLE:

PLAN SHOWING THE PROPOSED

BUILDING IN PLOTT NO. 105, AT POONAMALLEE HIGH ROAD,

R.S.NO: 798/34, 798/51, 798/50,

BLOCK NO: 37,

EGMORE VILLAGE,

CHENNAI - 600 084.

SUB-DIVISION APPROVED AND PLOTTA 05/50/2000

DT 7.7.2012

JOINERY DETAILS:

D3	DOOR	29'x7'0"	(8.78 x 2.10M)
FD	FRENCH DOOR	4'0'x7'0"	(1.22 x 2.10M)
WS	WINDOW	9'0'x4'0"	(1.82 x 1.22M)
V	VENTILATOR	29'x2'0"	(8.78 x 0.60M)

AREA DETAILS:

	SFT	SQM
PLOT AREA	7287.00	678.00
GROUND FLOOR AREA	1828.44	170.35
MEZZANINE FLOOR AREA	802.13	46.67
FIRST FLOOR AREA	2418.59	224.62
SECOND FLOOR AREA	2418.93	224.62
THIRD FLOOR AREA	2418.93	224.62
TOTAL FLOOR AREA	9506.99	880.88
F.S.I.	1.31	
PLOT COVERAGE	33%	

COLOUR INDEX:

PROPOSED	[Symbol]
ROAD	[Symbol]
BOUNDARY	[Symbol]

REFERENCE:

FILE NAME	syd/har/mk/2012
CHK. BY	
DRAWN BY	Sasi/Harishma consultant ltd.
DATE	24-10-12
SCALE	1 = 100

K. SELVAM, B.E. AMIE, C.Eng (I.A.I.),
 Consulting Civil Engineer, Chartered Engineer
 Approved Valuer - Licensed Surveyor,
 Class-I, Reg. No: 78,2001-2002
 Corporation of Chennai,
 NEW No. 9, Old No. 254,
 Nageswari East, Chennai-600 060,
 Phone: 6562050.

LICENCED SURVEYORS