



FRONT ELEVATION


SECTION A-A

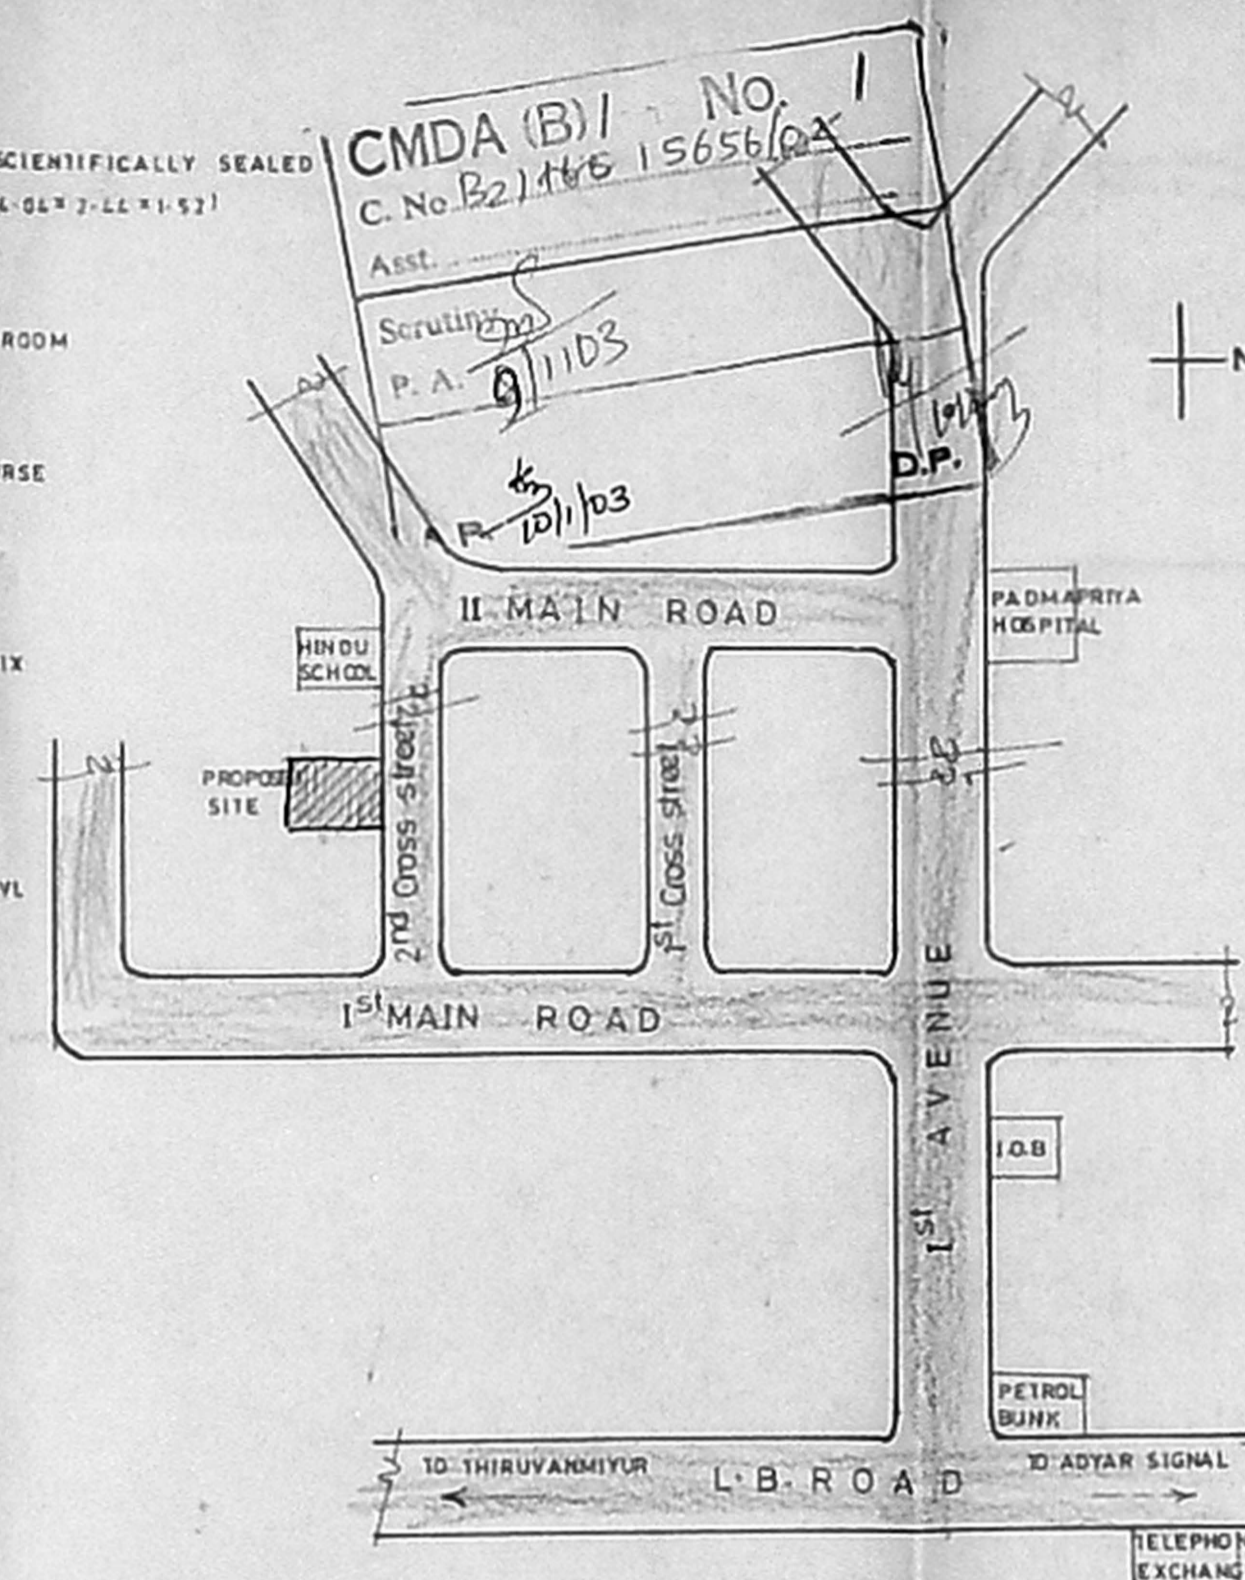


KEY PLAN

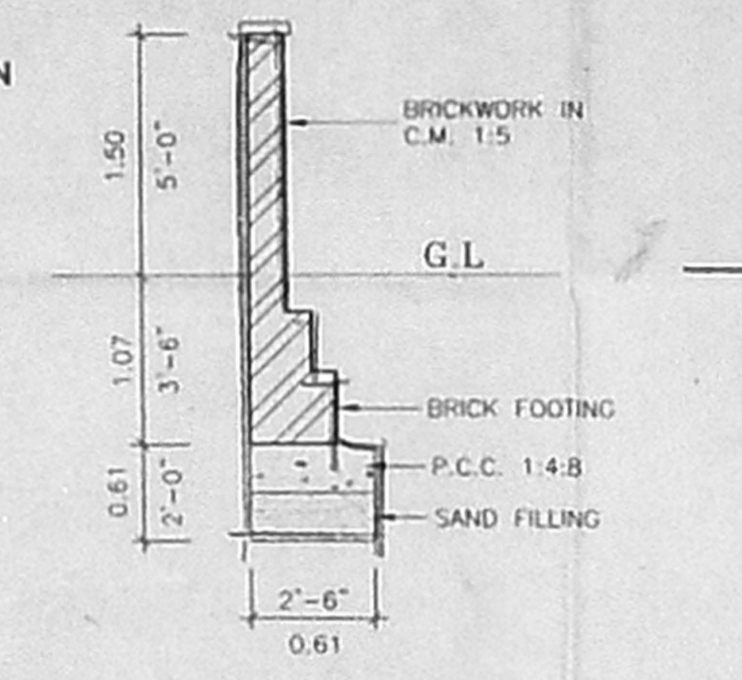


SECTION GATE & COMPOUND WALL
SCALE: 1"=4'-0"

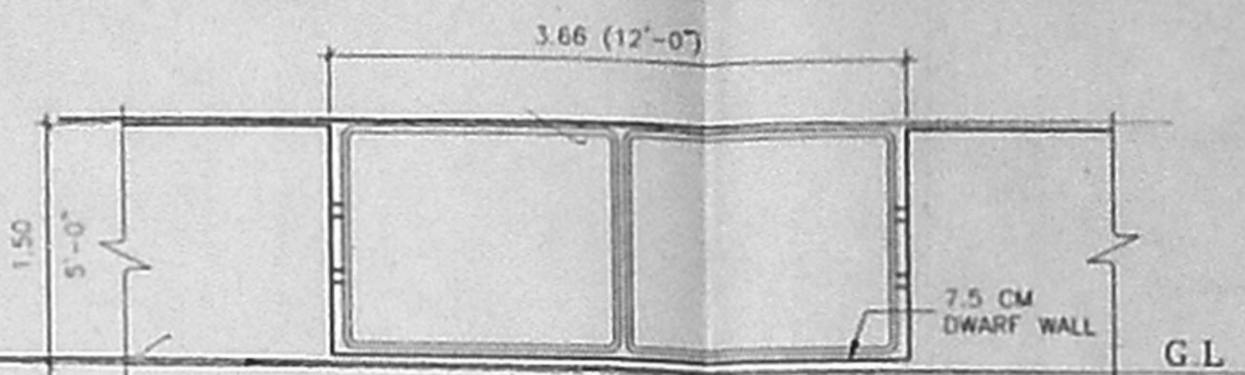


ELEVATION
SCALE: 1"=4'-0"

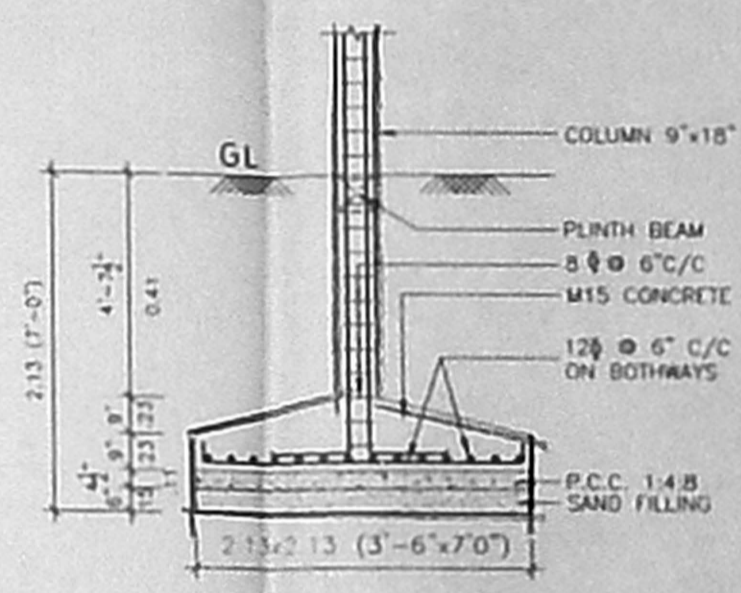


FOUNDATION DETAILS
SCALE: 1"=4'-0"

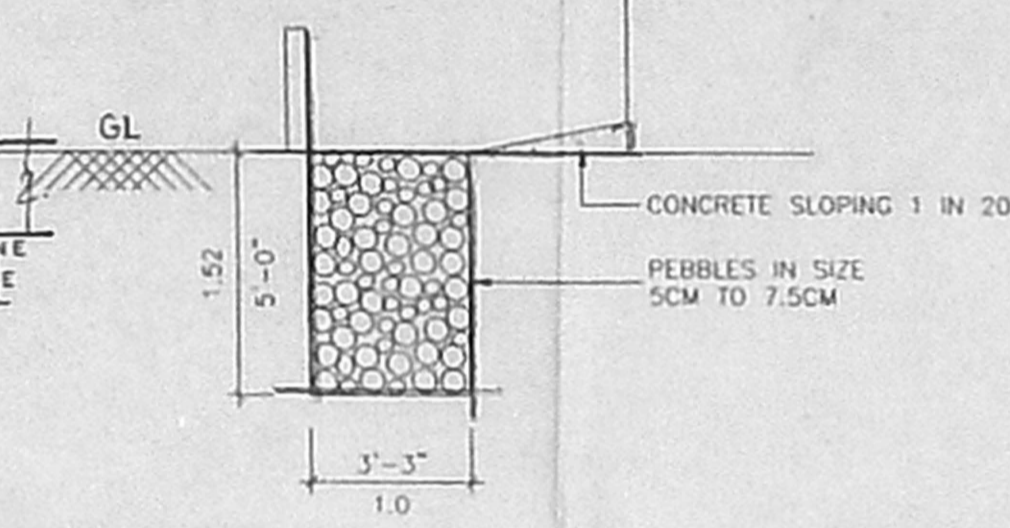


SECTION Y-Y
PEBBLES BED
SCALE: 1"=4'-0"

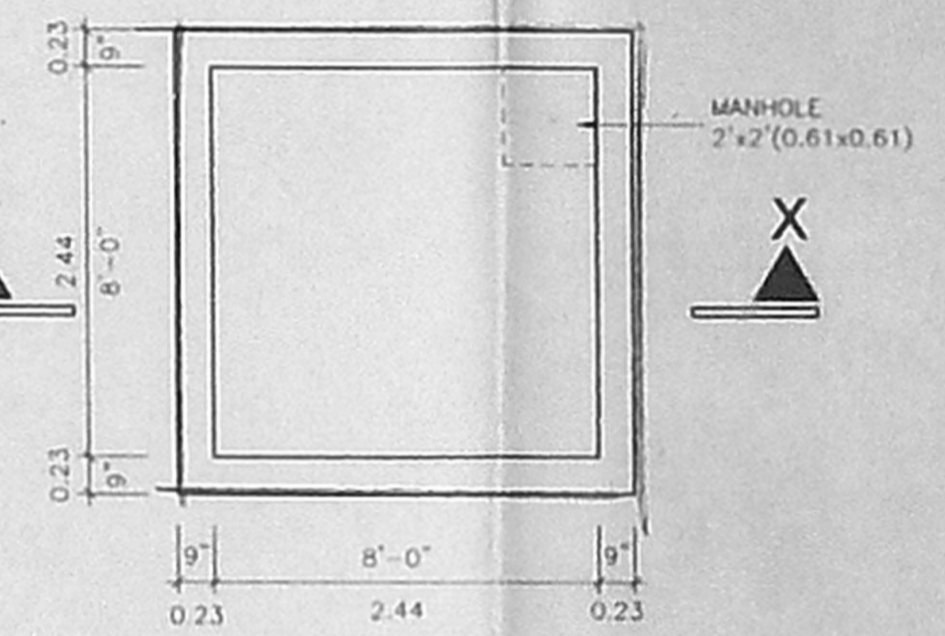


PLAN
SCALE: 1"=4'-0"

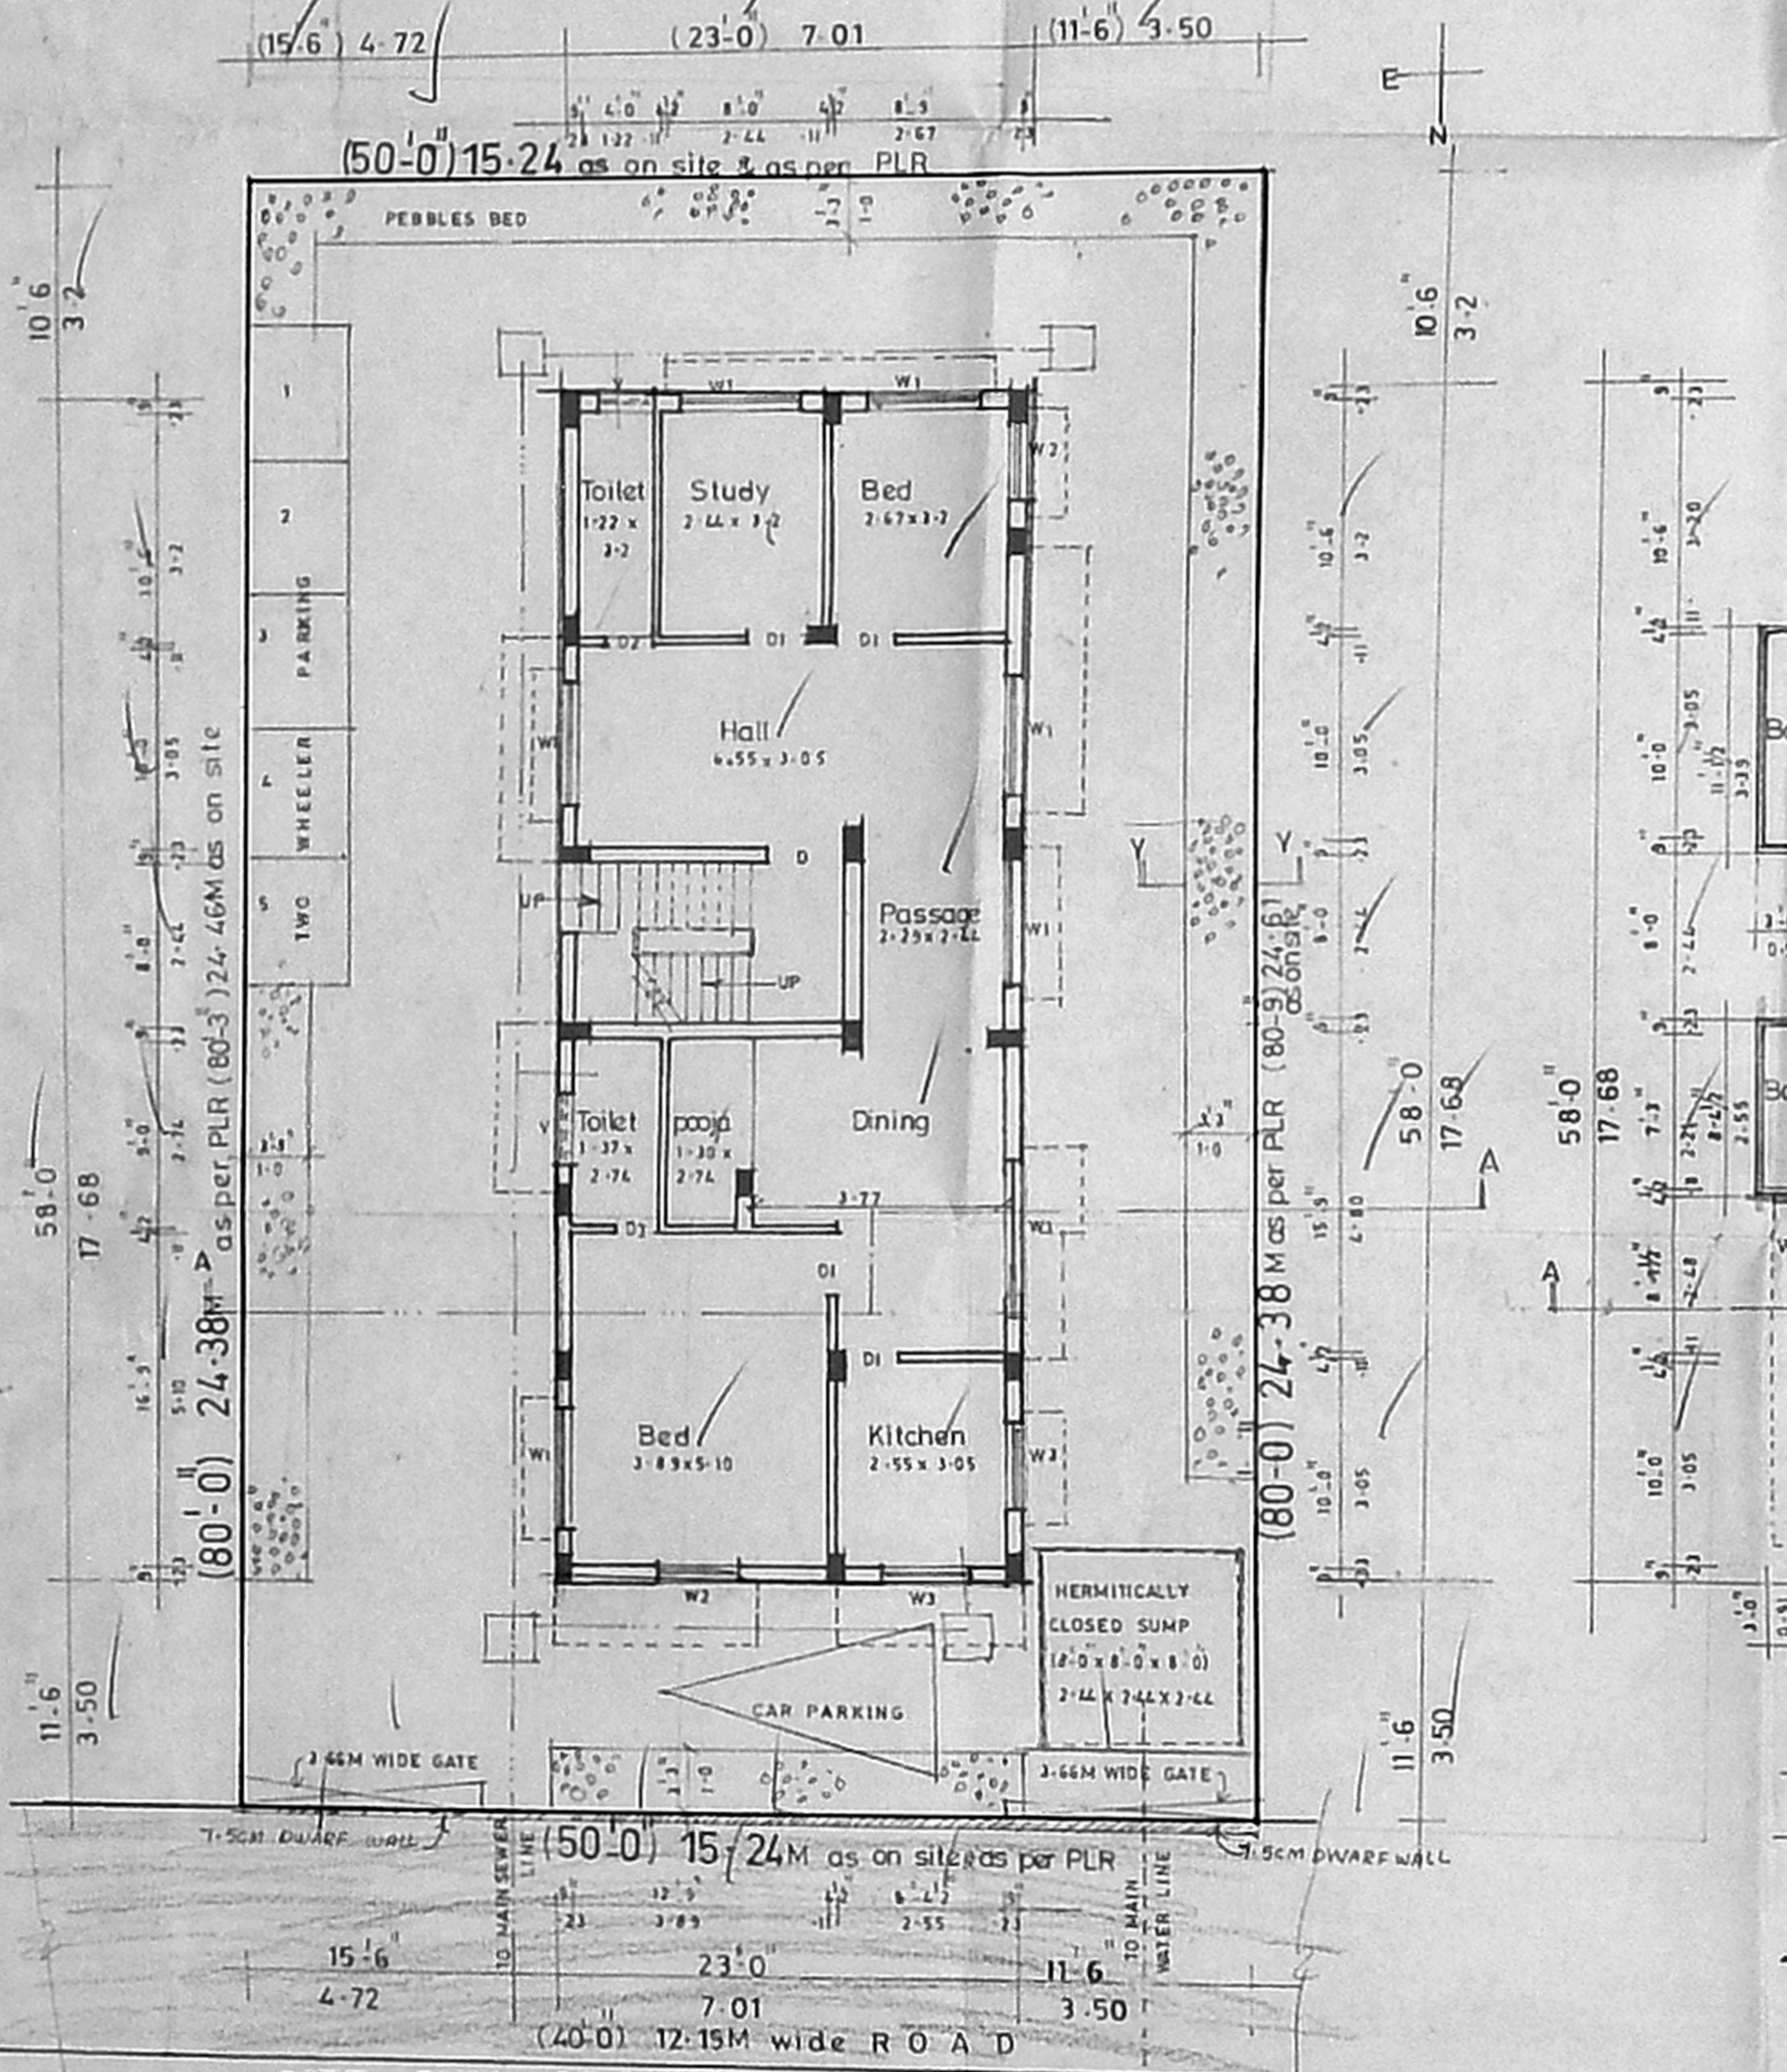


SITE CUM GROUND FLOOR PLAN

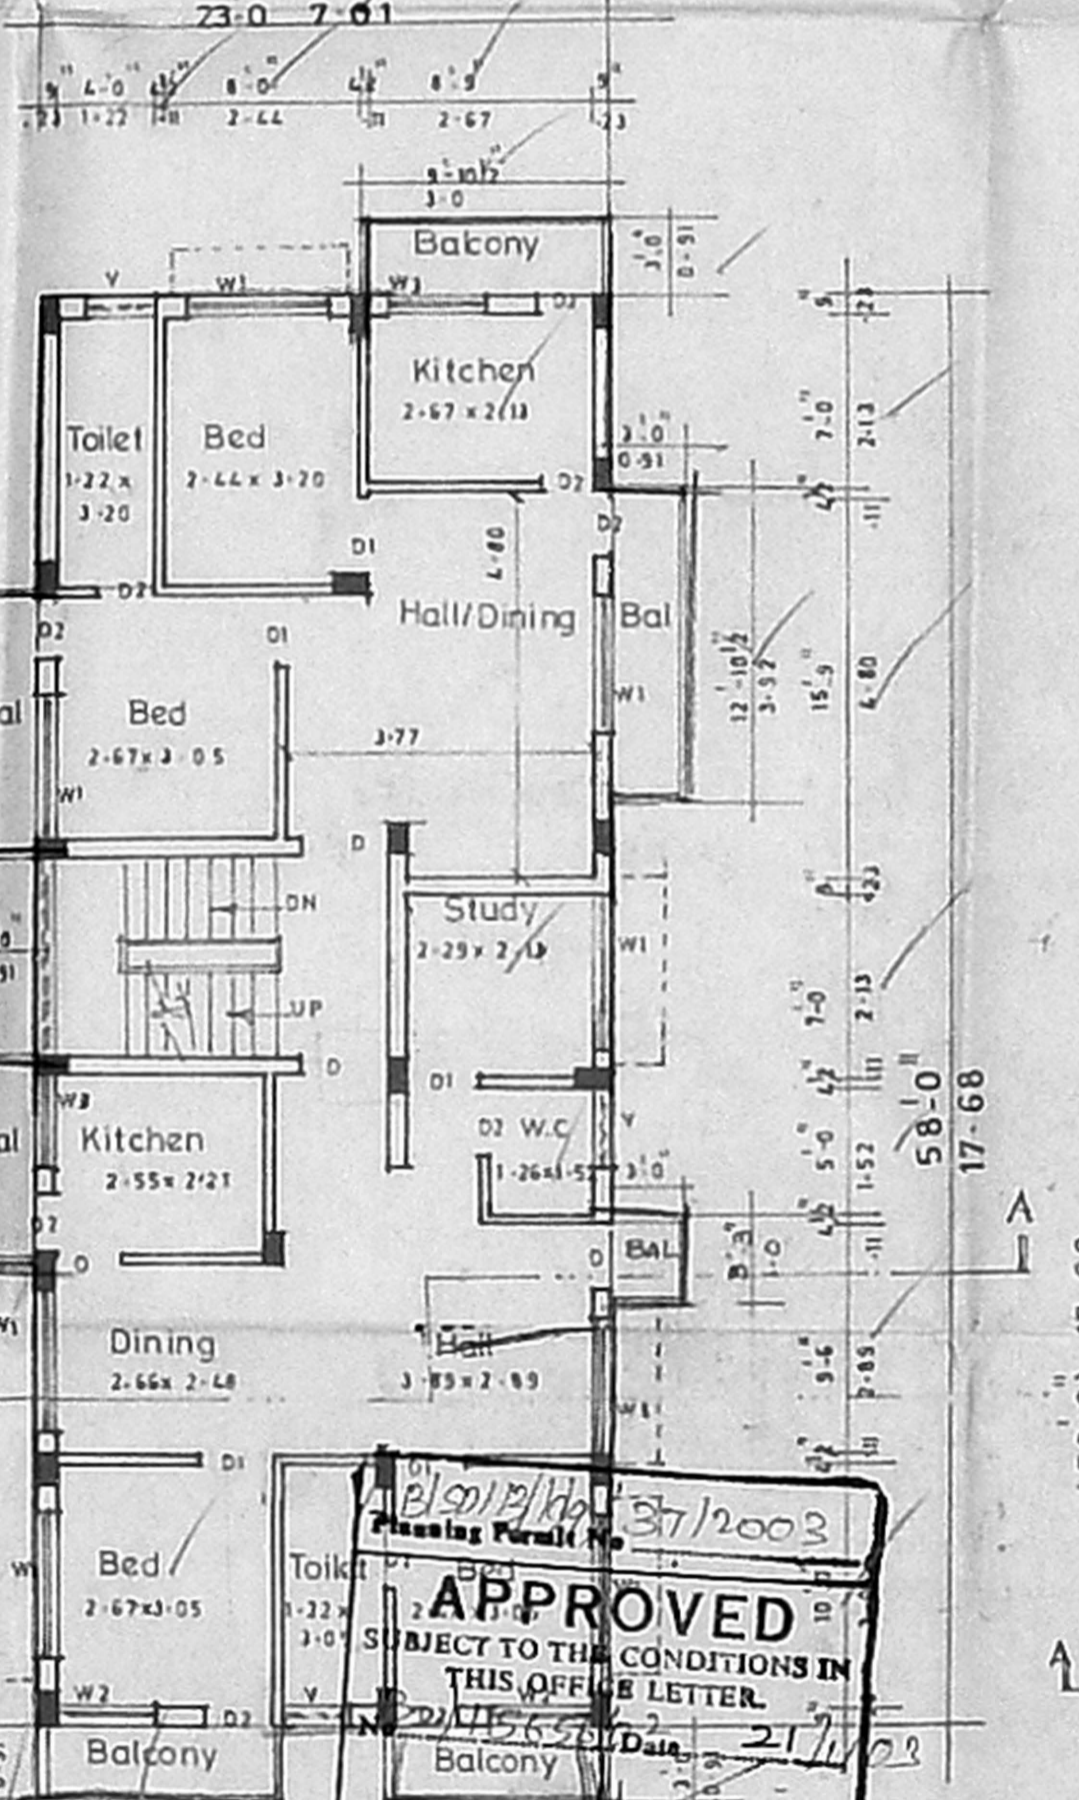

TYPICAL FLOOR PLAN
(First, Second & Third)

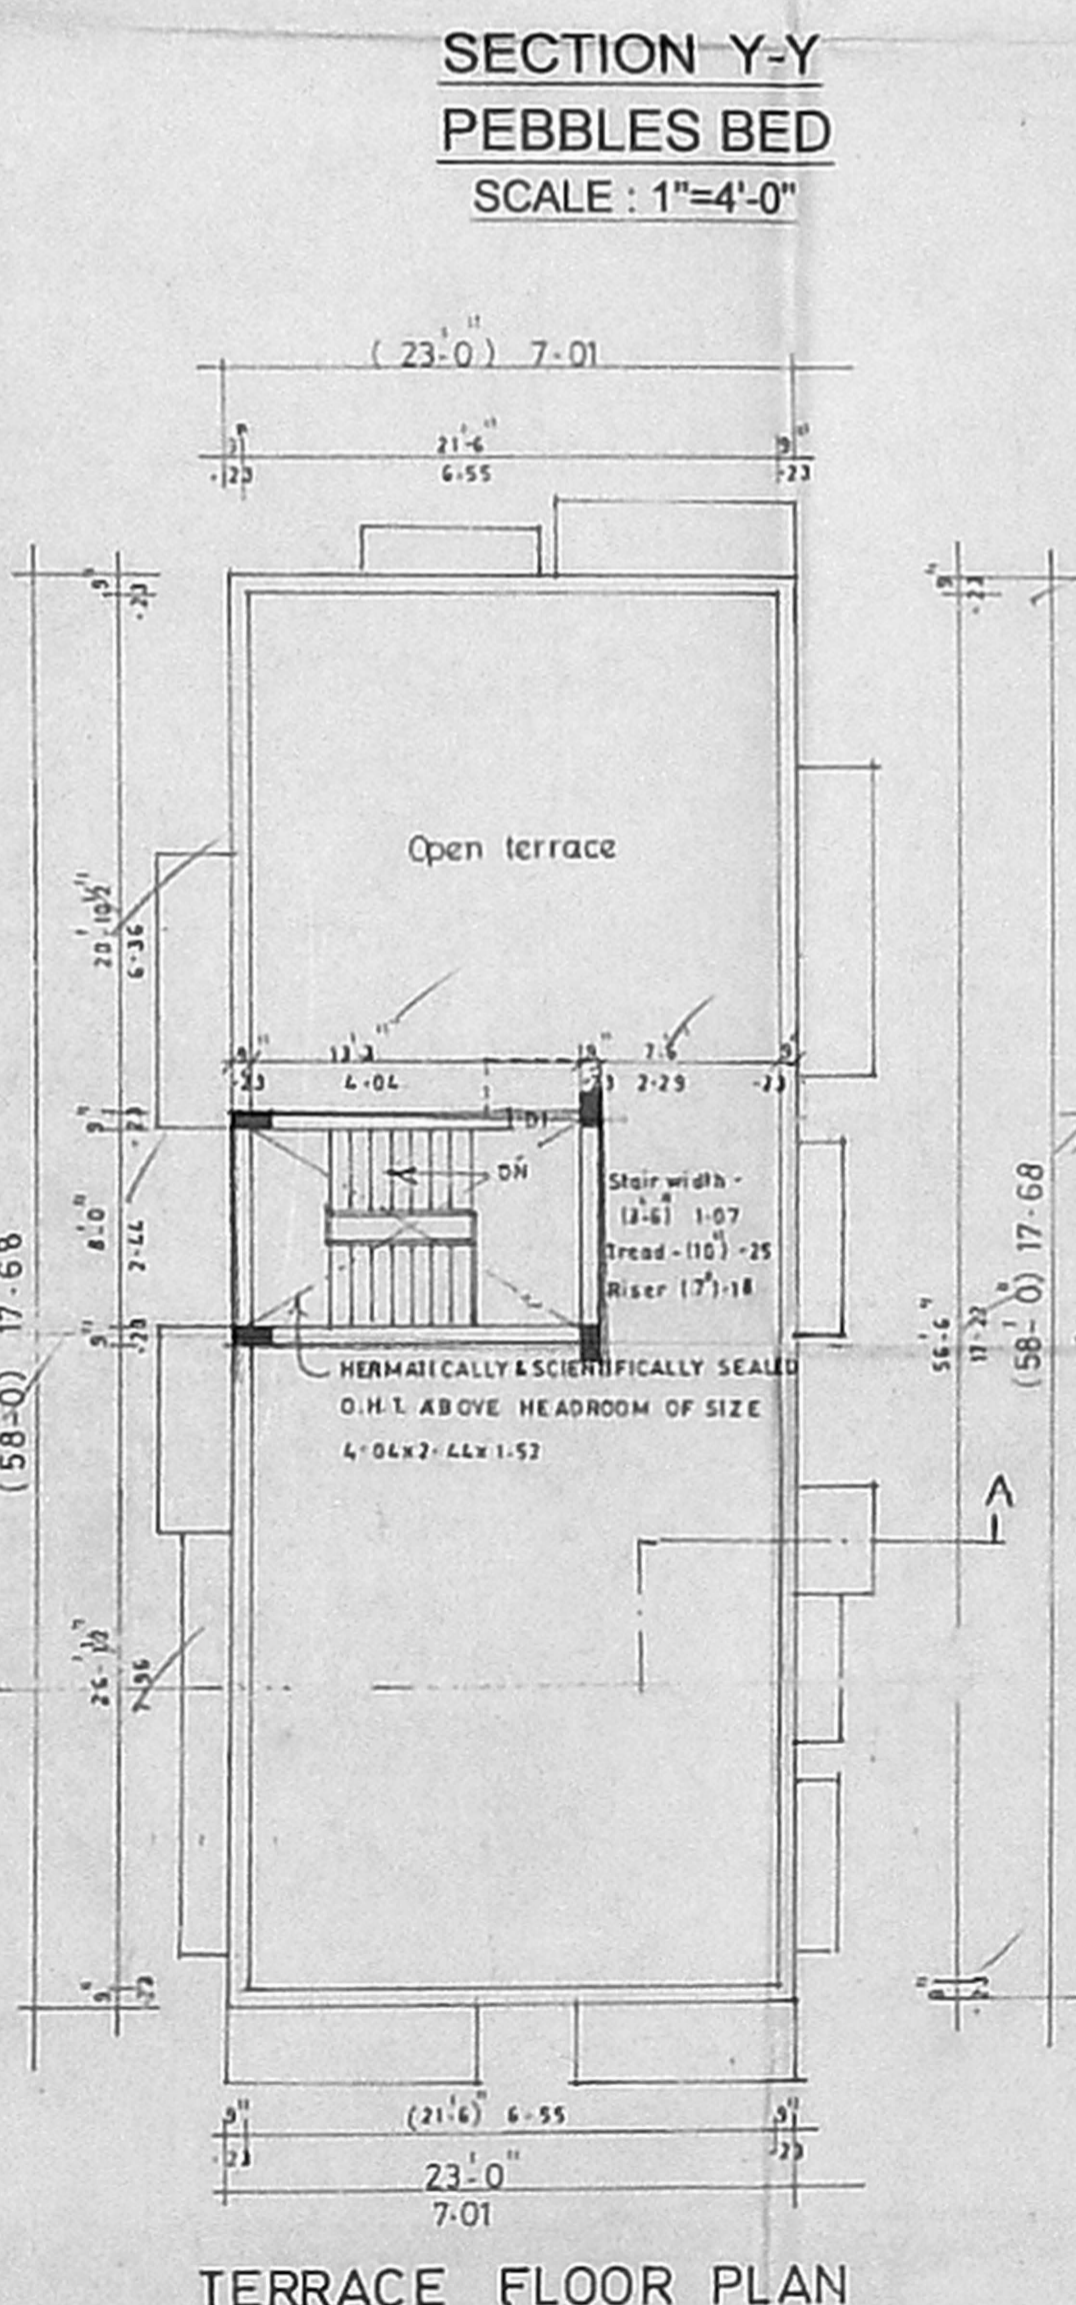

TERRACE FLOOR PLAN

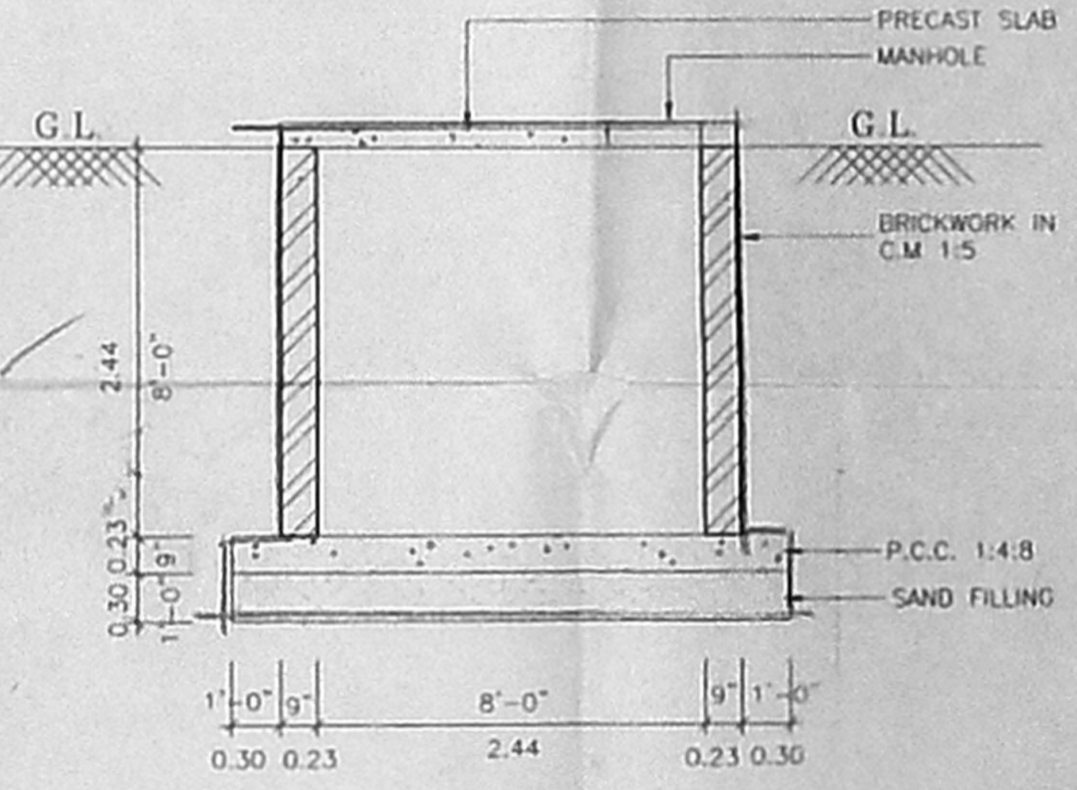

SECTION X-X
SUMP DETAILS
SCALE: 1"=4'-0"

APPROVED
SUBJECT TO THE CONDITIONS IN THIS OFFICE LETTER.
FOR MEMBER SECRETARY
CHENNAI METROPOLITAN
DEVELOPMENT AUTHORITY
CHENNAI-600 008.

PROPOSED RESIDENTIAL FLATS
AT OLD DOOR NO-7, NEW NO-13,
PLOT NO -358(W), 2nd Cross street,
INDRA NAGAR, ADYAR, BLOCKNO-15,
R.S. NO- 2&3 part, NO-55,
KALIKUNDRAM VILLAGE,
CHENNAI-20.

NOTES
ALL DIMENSIONS ARE FEET & INCHES AND METRIC
SCALE: 1"=8'-0"

SPECIFICATIONS
ALL BRICKWORK IN CEMENT MORTAR 1:5
FOUNDATION AND BASEMENT P.C.C. 1:4:8
FOUNDATION AND BASEMENT FILLED WITH RIVER SAND
ROOF SLAB, LINTEL, SUNSHADE, etc., 1:2:4 M15
MAIN DOOR TEAKWOOD AND OTHERS MALASIAN SAL
WALL PLASTERING WITH CEMENT MORTAR 1:3 AND
PAINTED WITH CEMENT PAINT
WOOD WORK FINISHED WITH ENAMEL PAINT
PRESSED TILES LAID OVER WEATHERING COURSE IN
CEMENT MORTAR 1:3

JOINERY DETAILS

| TYPE | DESCRIPTION | DIMENSIONS IN | |
|------|-------------|---------------|-------------|
| | | FEET & INCHES | METRIC |
| D | DOOR | 3'-6" x 7'-0" | 1.07 x 2.13 |
| D1 | DOOR | 3'-0" x 7'-0" | 0.91 x 2.13 |
| D2 | DOOR | 2'-6" x 7'-0" | 0.76 x 2.13 |
| F/D | FRENCH DOOR | 6'-0" x 7'-0" | 1.83 x 2.13 |
| W1 | WINDOW | 6'-0" x 4'-6" | 1.83 x 1.37 |
| W2 | WINDOW | 4'-0" x 4'-6" | 1.22 x 1.37 |
| W3 | WINDOW | 4'-0" x 4'-0" | 1.22 x 1.22 |
| V | VENTILATOR | 3'-0" x 2'-0" | 0.91 x 0.61 |

AREA DETAILS

| | SQ. FT. | SQ. M. |
|-------------------|---------|--------|
| PLOT AREA | 4020.35 | 373.50 |
| GROUND FLOOR AREA | 4000.00 | 371.61 |
| FIRST FLOOR AREA | 1527.50 | 141.91 |
| SECOND FLOOR AREA | 1527.50 | 141.91 |
| THIRD FLOOR AREA | 1527.50 | 141.91 |
| TOTAL FLOOR AREA | 5916.50 | 549.66 |
| F.S.I. | 1.48 | |

COLOUR INDEX

- PROPOSED
- ROAD
- BOUNDARY
- WATER LINE
- SEWER

OFFICE COPY

OWNER
P. A. HOUDER

OWNER
D. VINCENT JAYAPAL
Licenced F. No. 527
CORPORATION CHENNAI
No. 11, ...
Velocity ... 0.042

LICENCED SURVEYOR