

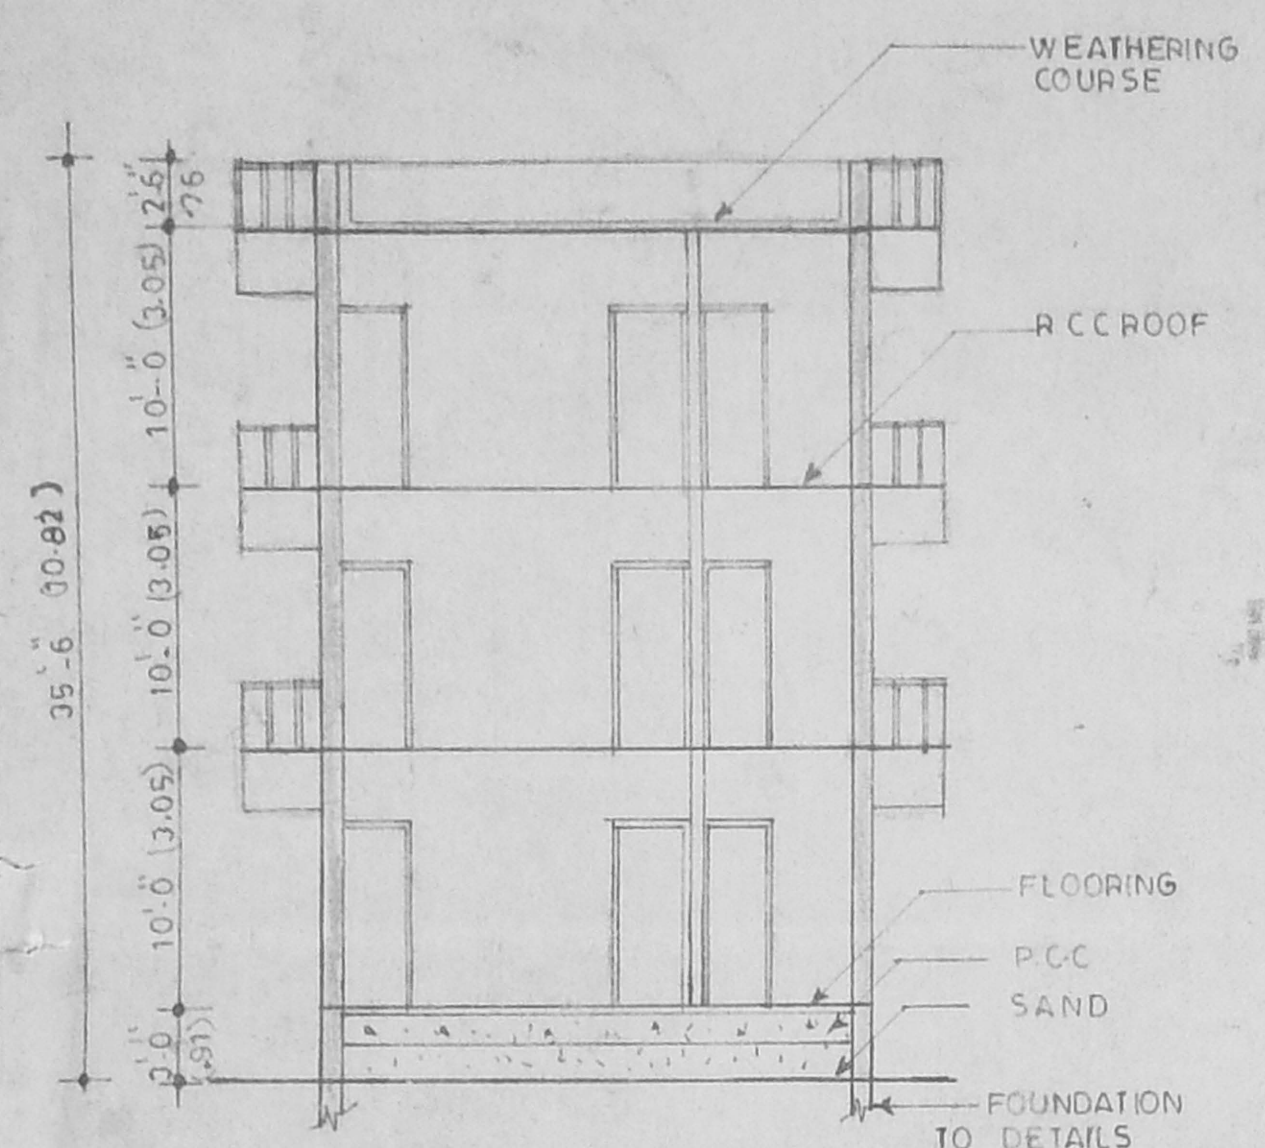


FRONT ELEVATION

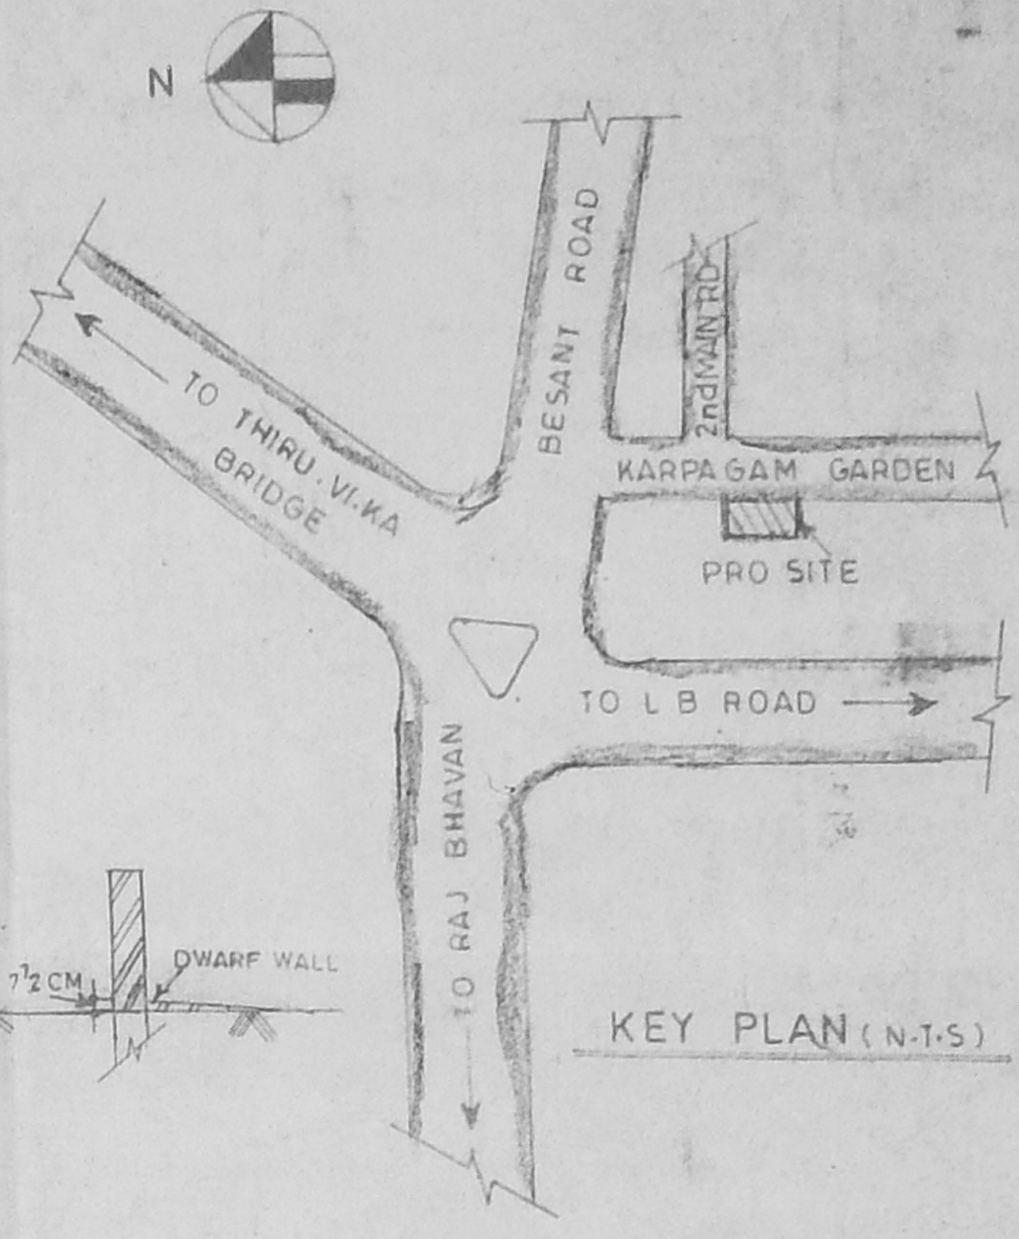

SECTION ON 'AB'

OFFICE COPY

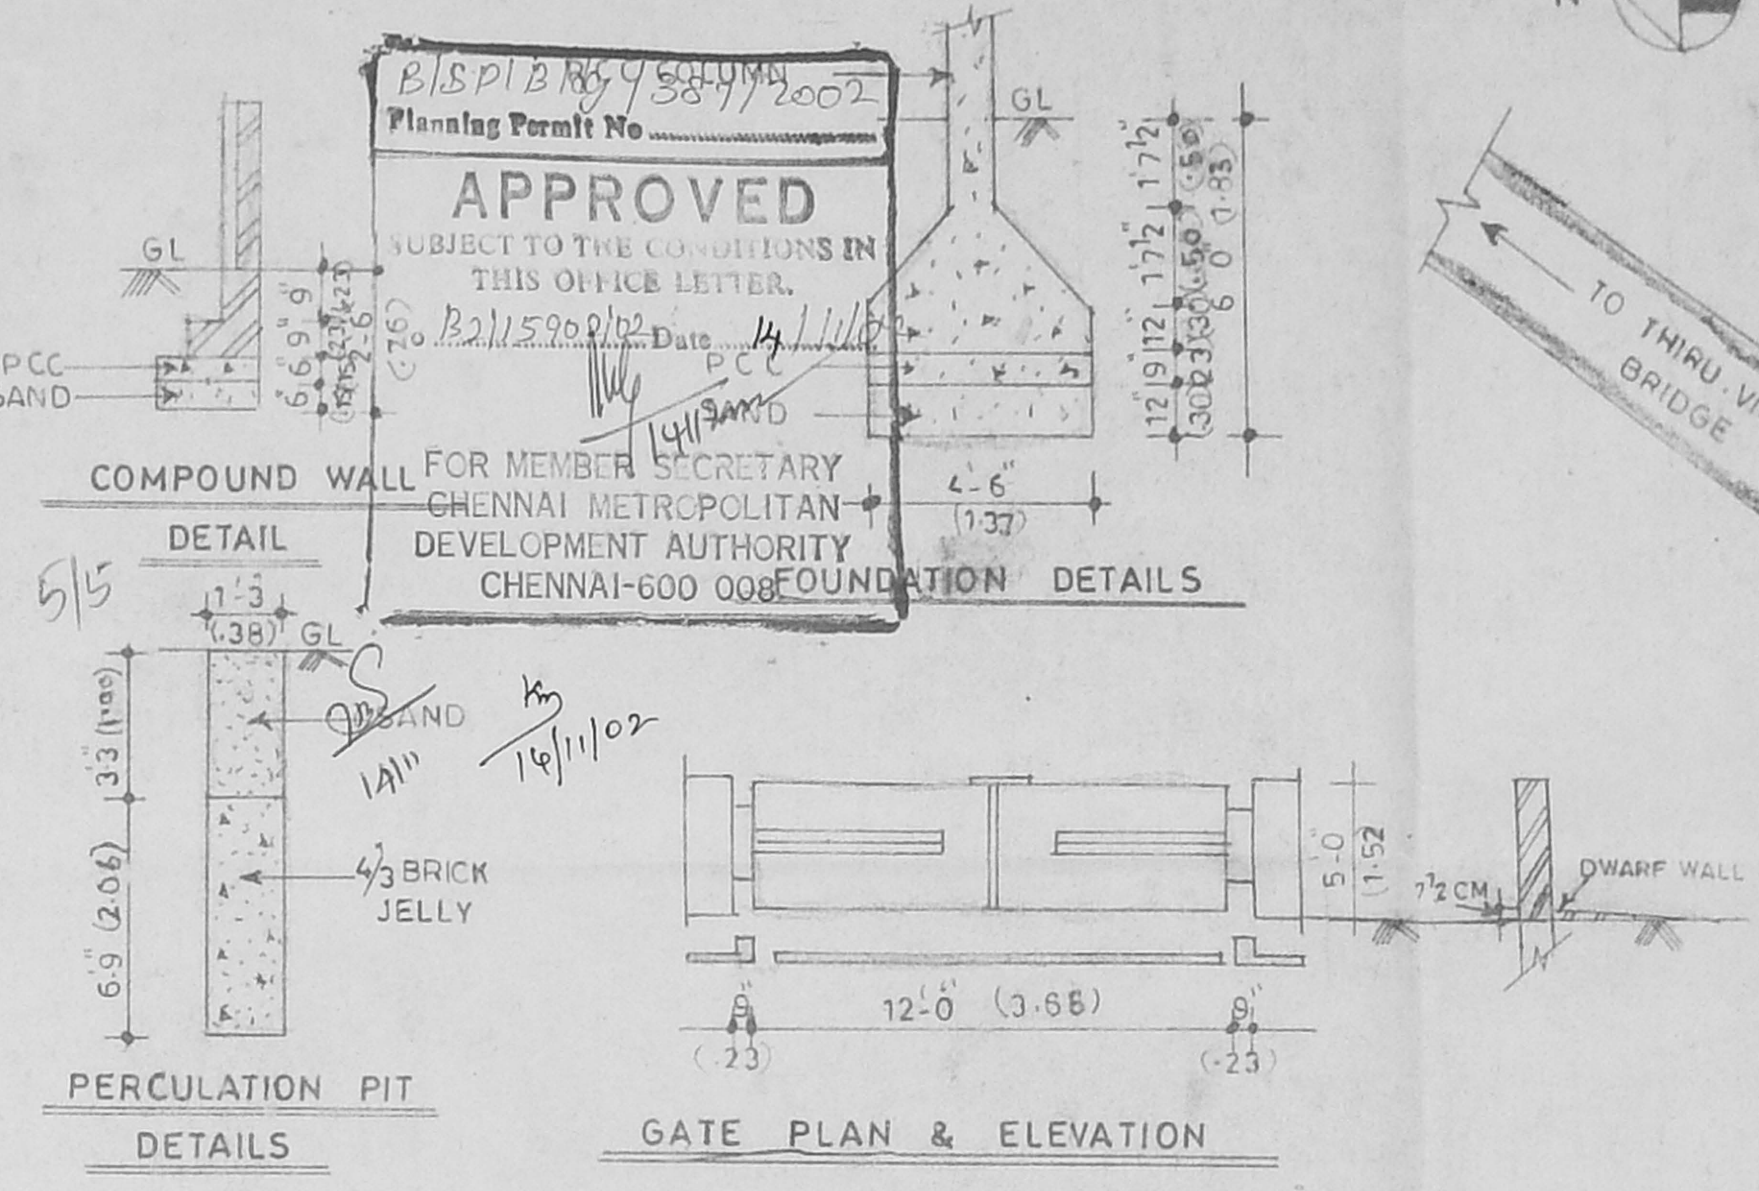

KEY PLAN (N-T-S)

SPECIFICATION

NO	ITEMS	DESCRIPTION
1	FOUNDATION	R.C.C COLUMN CONC FOOTING PLITH BEAM
2	WALL	BRICK WORK IN CM 1:5
3	LINTEL ROOF SUNSHADE	R.C.C 1:2:4
4	FLOORING	R.C.C FINISHED WITH MOSAIC
5	WEATHERING	R.C.C FINISHED WITH MOSAIC
6	JOINERY	WOODEN DOORS AND WINDOWS WITH SCROLLWORK
7	FINISH	INTERIOR PAINTING INSIDE AND OUTSIDE

AREA STATEMENT

NO	DESCRIPTION	SQ FT	DP
1	PLOT AREA	3442.50	319.92
2	GROUND FLOOR AREA	1178.50	109.57
3	FIRST FLOOR AREA	1328.50	123.40
4	SECOND FLOOR AREA	1358.50	126.25
5	TOTAL FLOOR AREA	3865.50	359.24
6	PLOT COVERAGE	39.4%	
7	F.S.I	(142)	

SCHEDULE OF JOINERY

NO	TYPE	DESCRIPTION	SIZE
1	D	DOORS	3'0" X 7'0"
2	D1	DOORS	2'6" X 7'0"
3	W	WINDOWS	6'0" X 4'6"
4	W1	WINDOWS	4'6" X 4'6"
5	V	VENTILATOR	2'0" X 2'0"

LEGEND

PROPOSED ROAD	
PLOT BOUNDARY	


PLAN SHOWING THE PROPOSED CONSTRUCTION AT DOOR NO: 13/7, KARPAGAM GARDEN, 2nd MAIN ROAD, ADYAR, CHENNAI - 20. RS-NO: 2/1 BLOCK NO: 20 URUR VILLAGE, ZONE-X DIV-NO: 152

SCALE: 1" = 8'-0"	DATE: 14-4-2002
JOB NO: PE/24/2002	D R N : K.BAGYARAJ


CONSULTANT: PROSPERITY ENTERPRISES CONSULTANT DESIGNER
 EXECUTORS OF CIVIL WORK
 1025, 15th CENTRAL CROSS ST, M.X.B NAGAR CHENNAI-33.
 PH: 5518019 CELL: 98410 57760

OWNER SIGNATURE: *S. Padmasani*


LICENCED SURVEYOR
A. SUNDAR, B.E., M.I.E.,
 LICENCED SURVEYOR.
 Corporate office: Chennai, Class No: 533
 No: 25, V.O.C. STREET,
 KJMMARAKKAM, CHENNAI-600 024
 Ph: 4399333 (D), 4331194 (R)

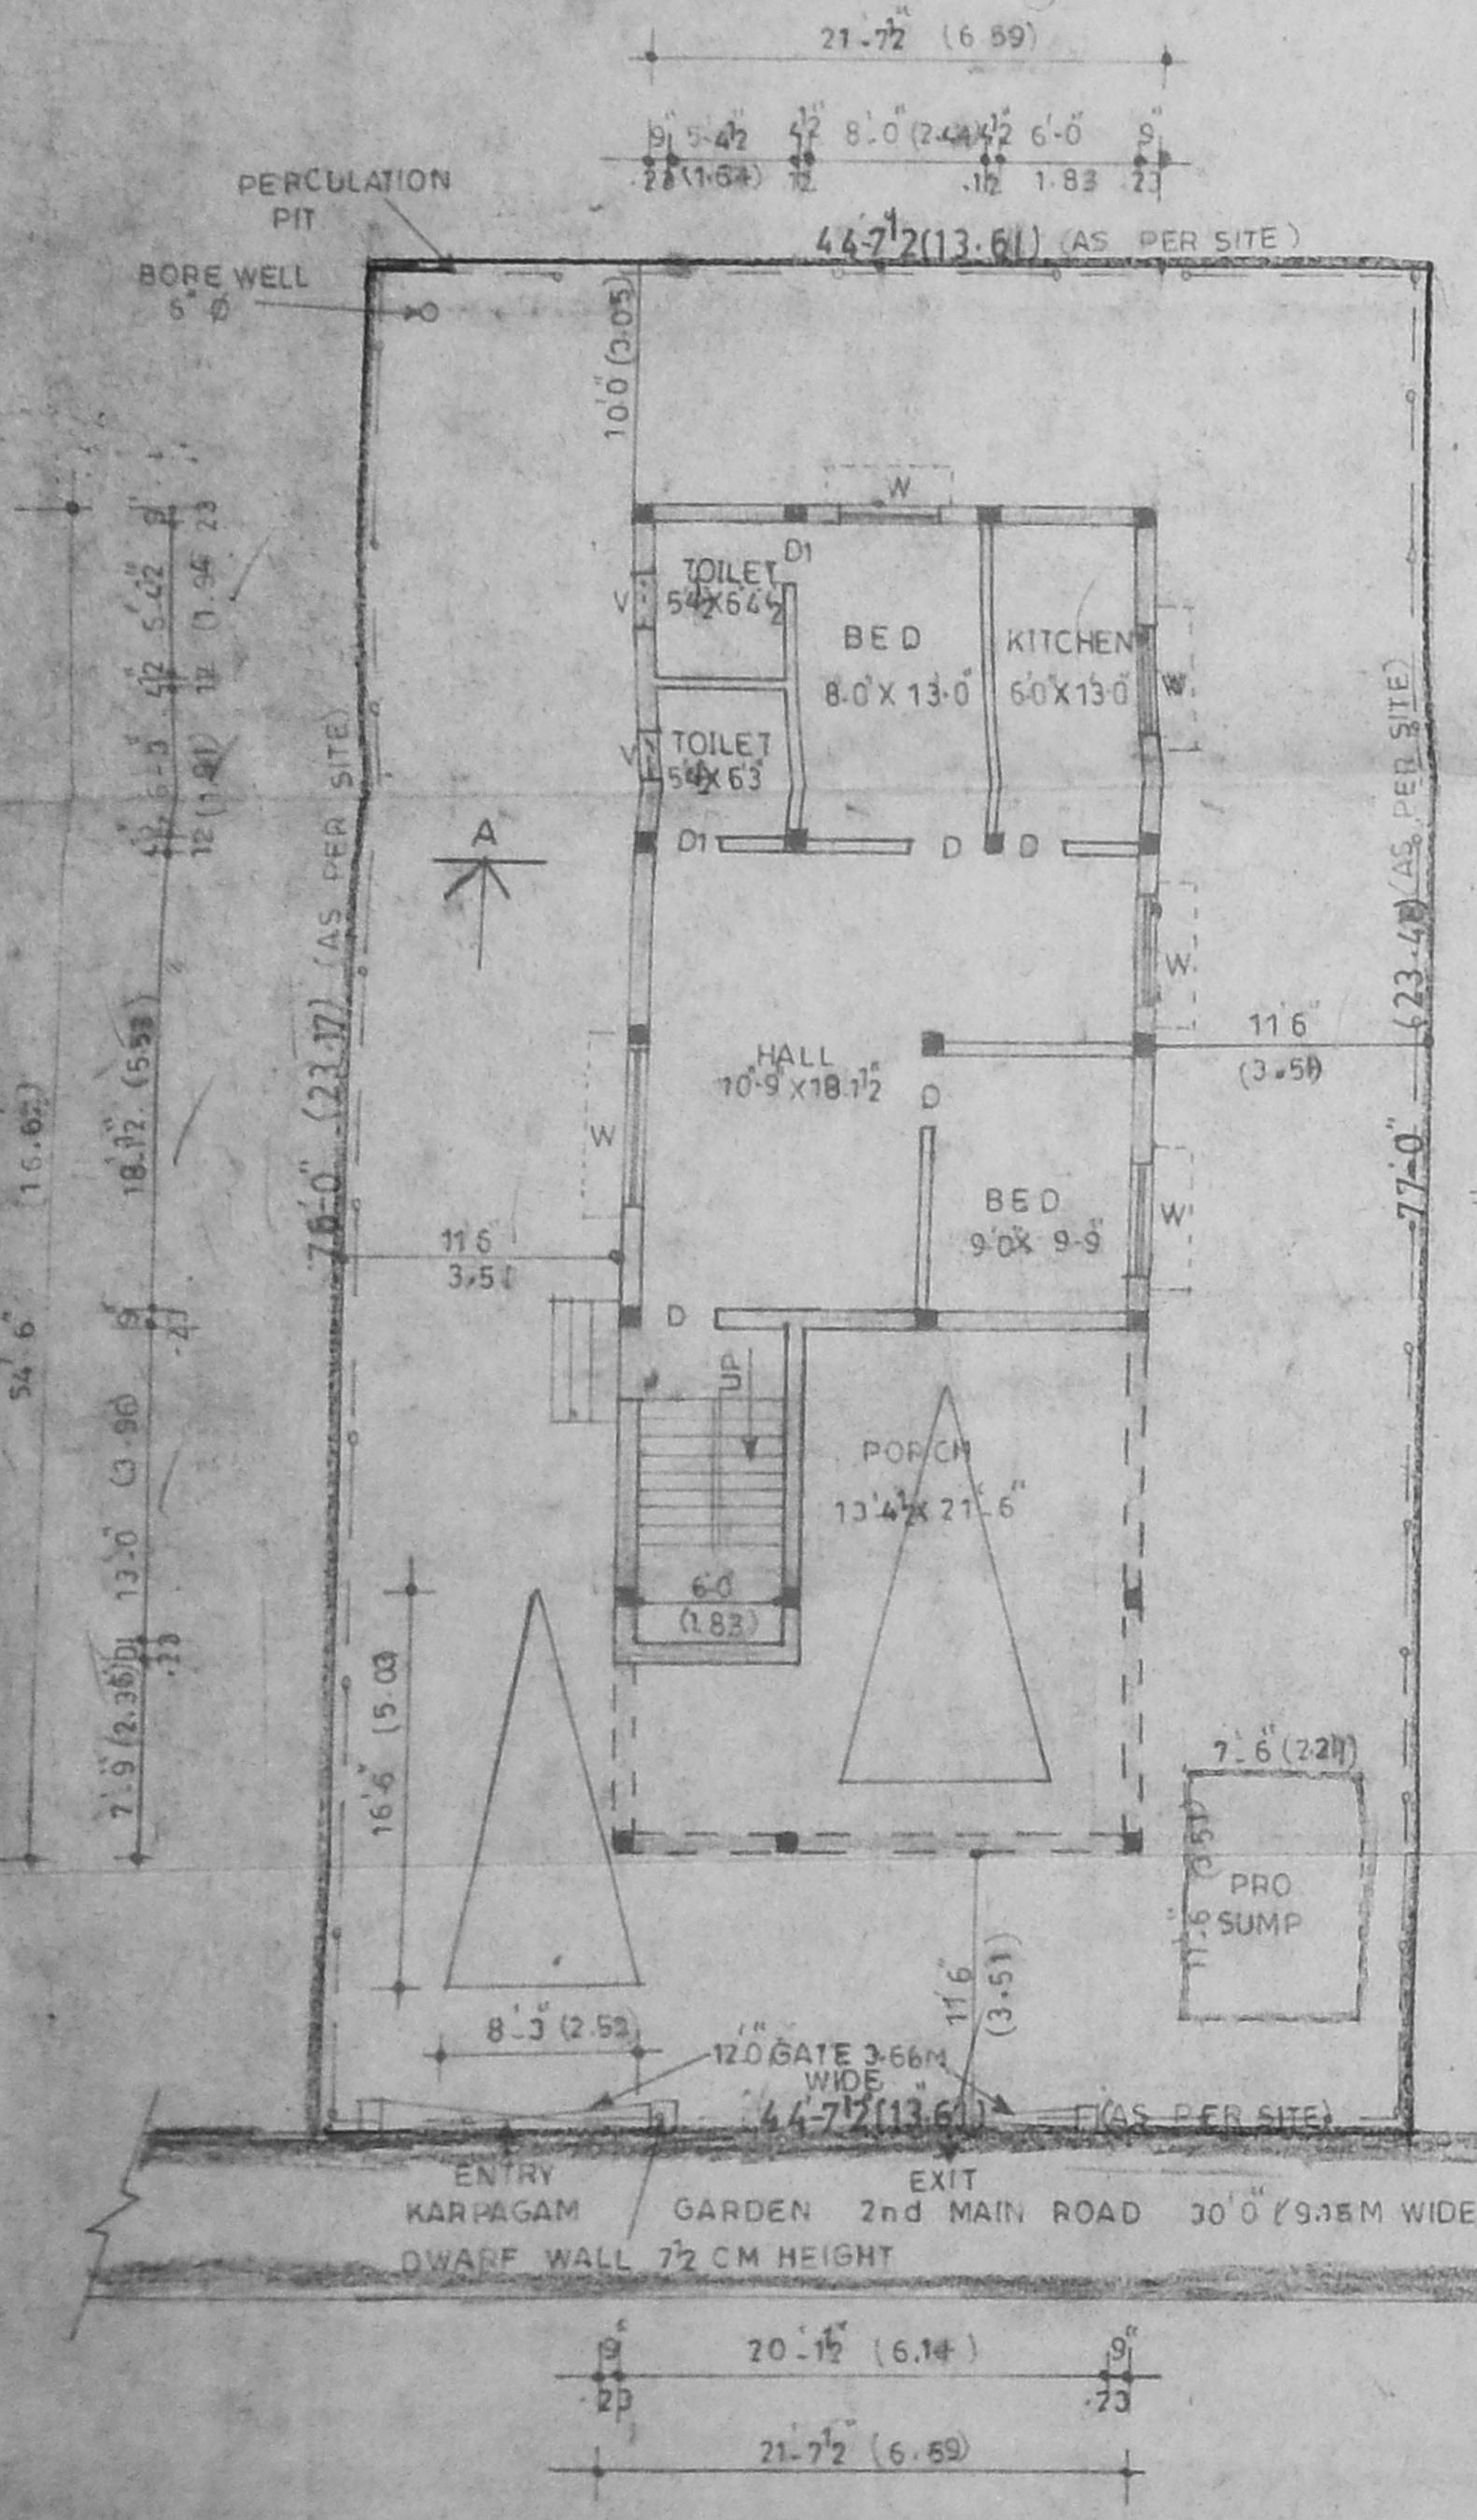


SITE GUM GROUND FLOOR PLAN

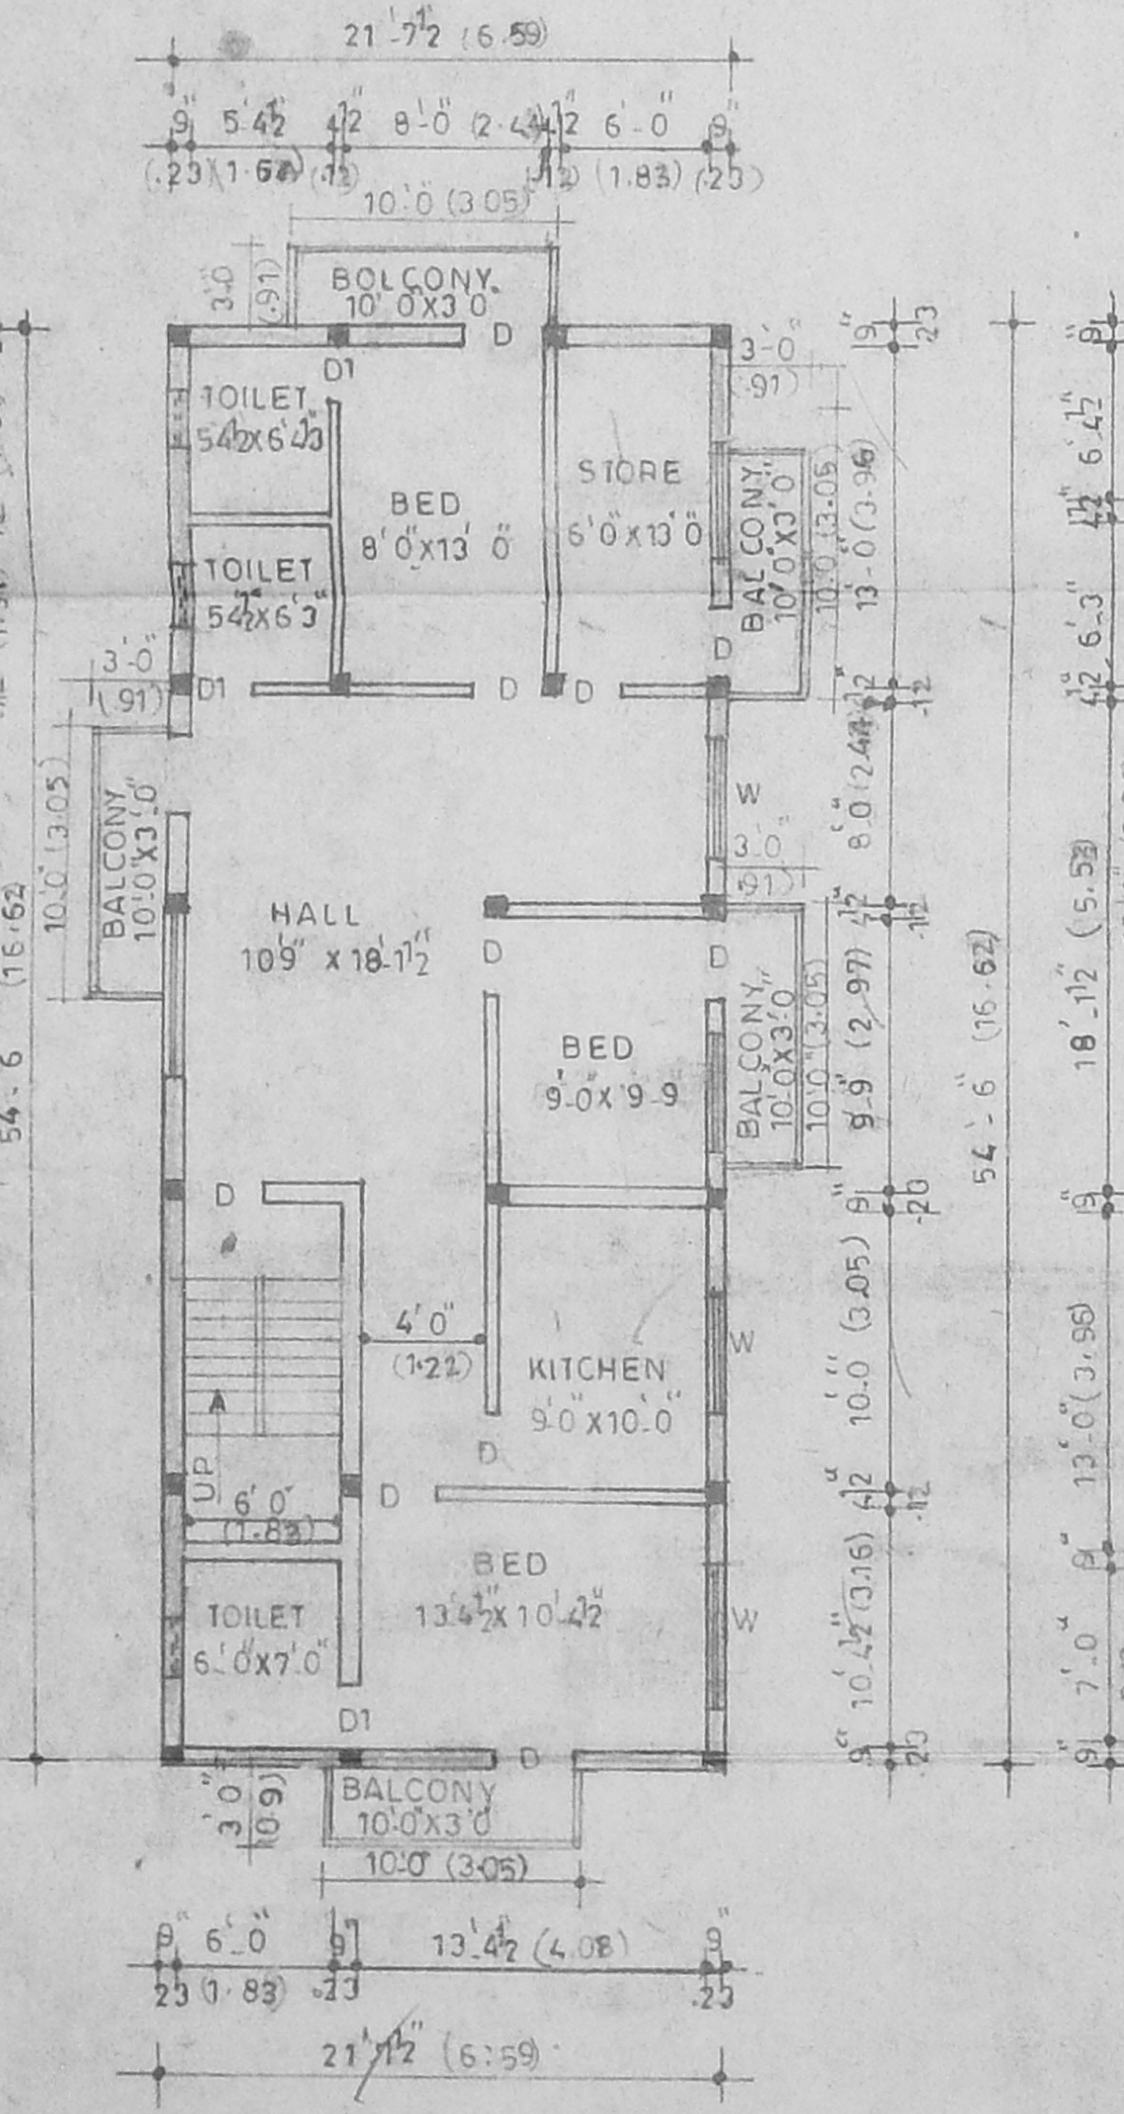


FIRST FLOOR PLAN

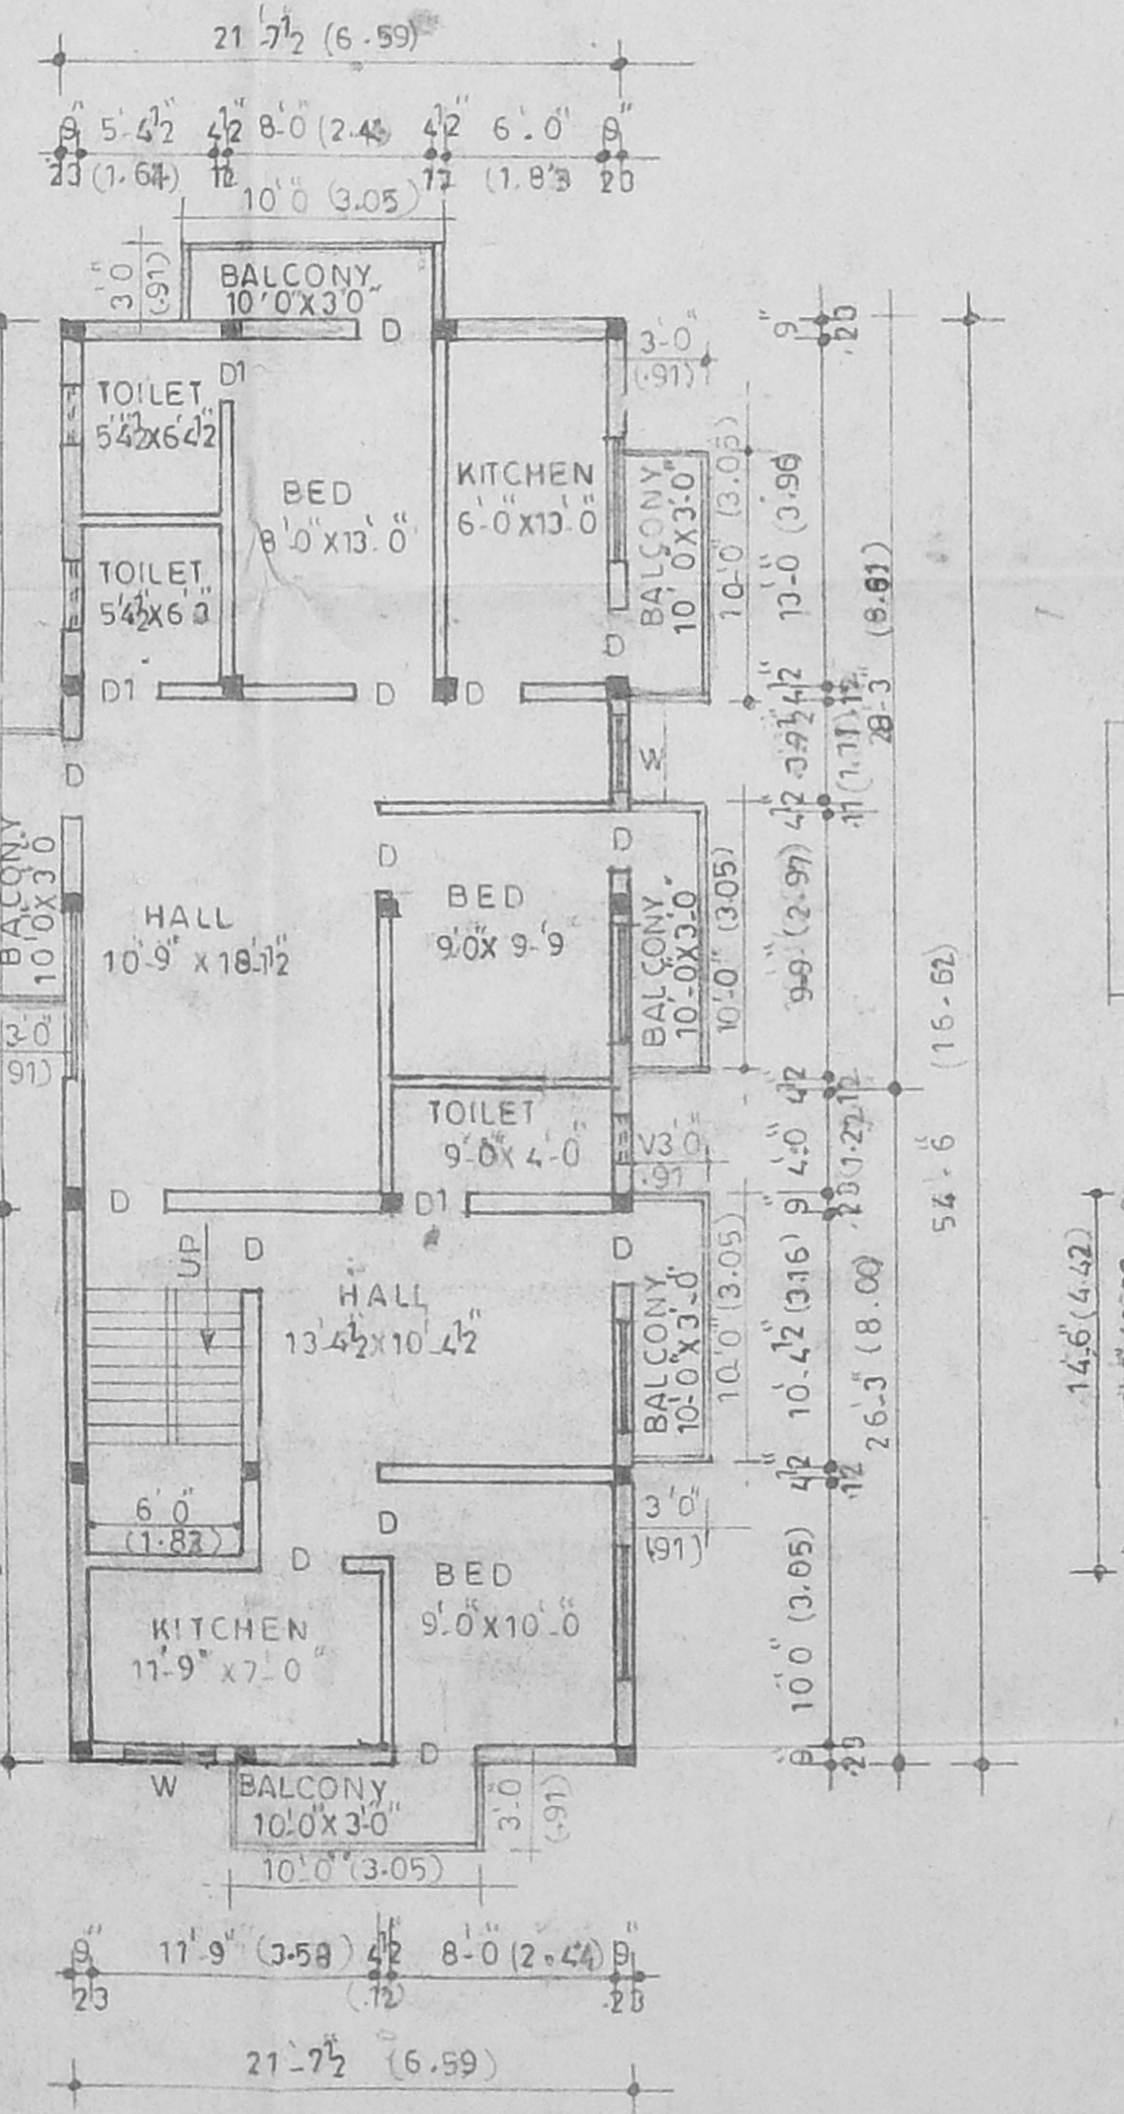


SECOND FLOOR PLAN

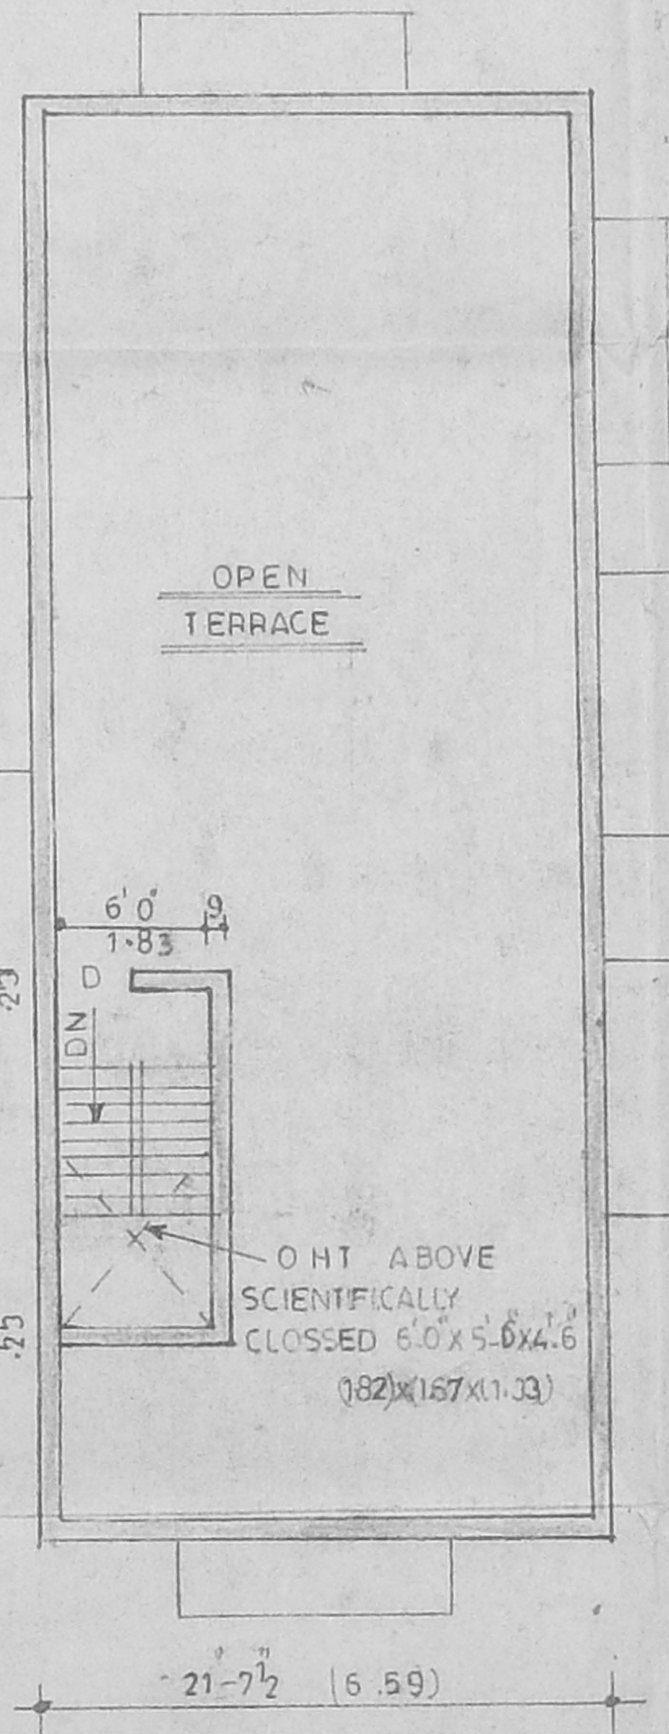

TERRACE FLOOR PLAN

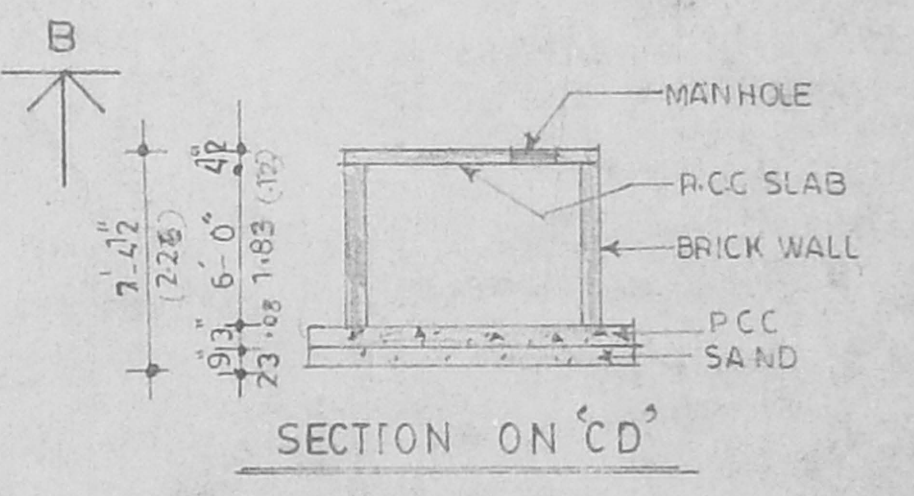

SECTION ON 'CD'

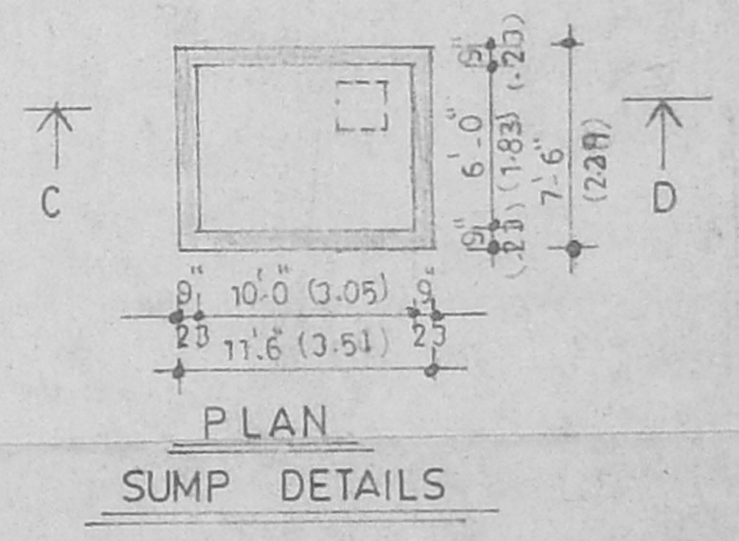

SUMP DETAILS