



OFFICE COPY


Planning Permit No. P/SME/3/19/2002
APPROVED
 SUBJECT TO THE CONDITIONS IN THIS OFFICE LETTER.
 No. B2/12545/02 Dt. 28-11-02
 FOR MEMBER SECRETARY
 CHENNAI METROPOLITAN
 DEVELOPMENT AUTHORITY
 CHENNAI-600 008.

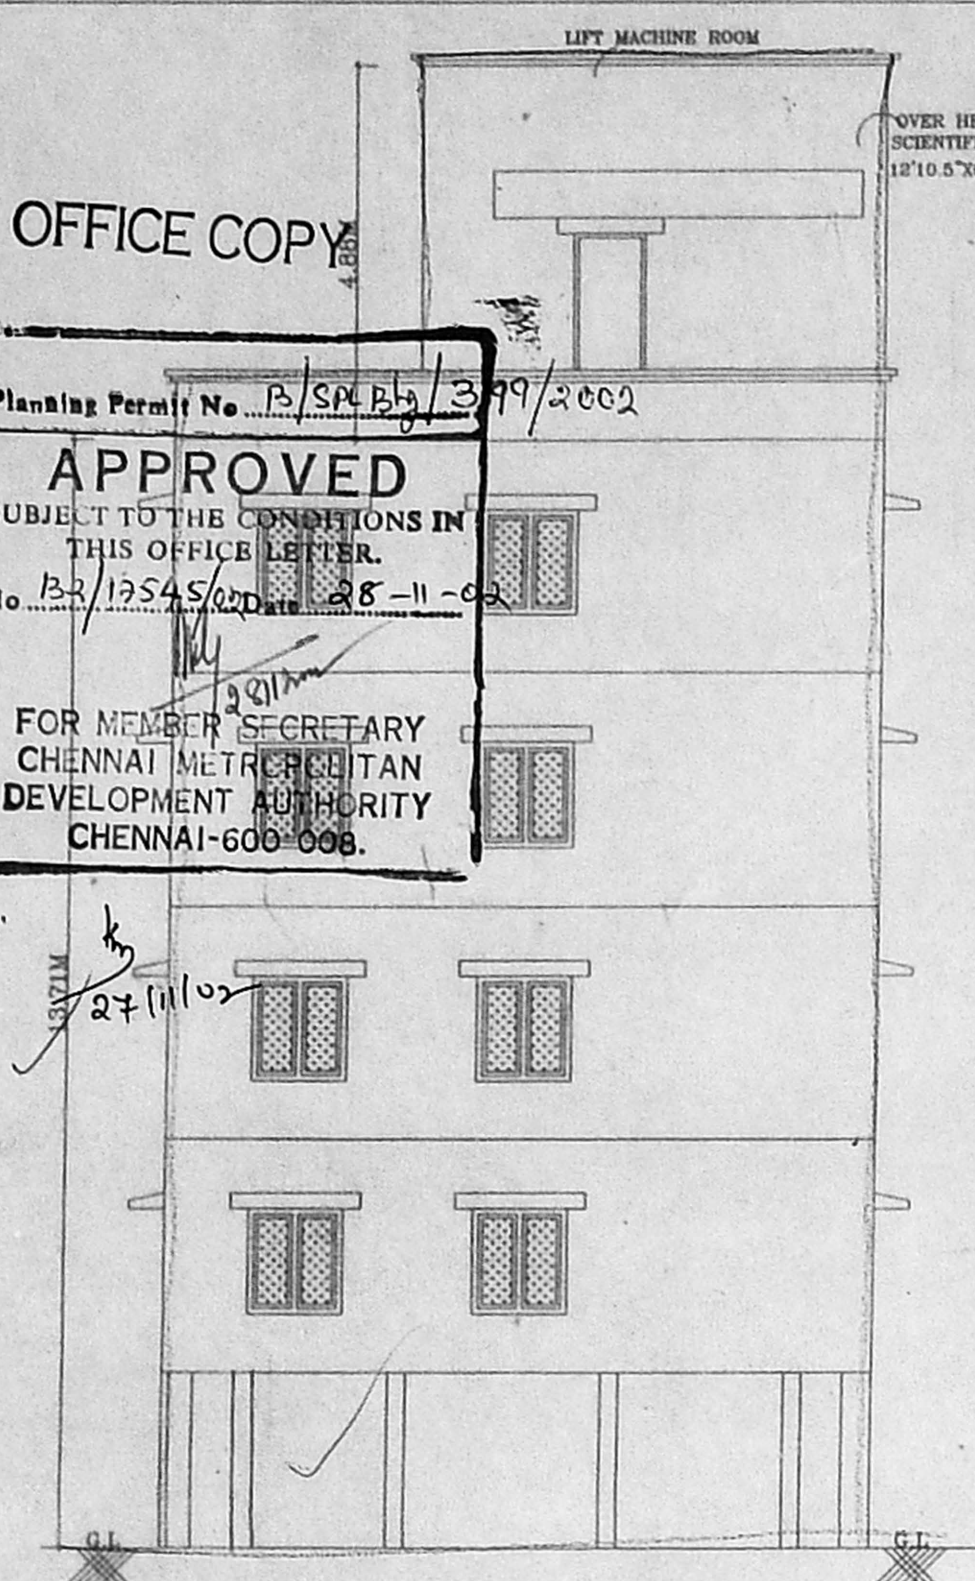


FRONT ELEVATION

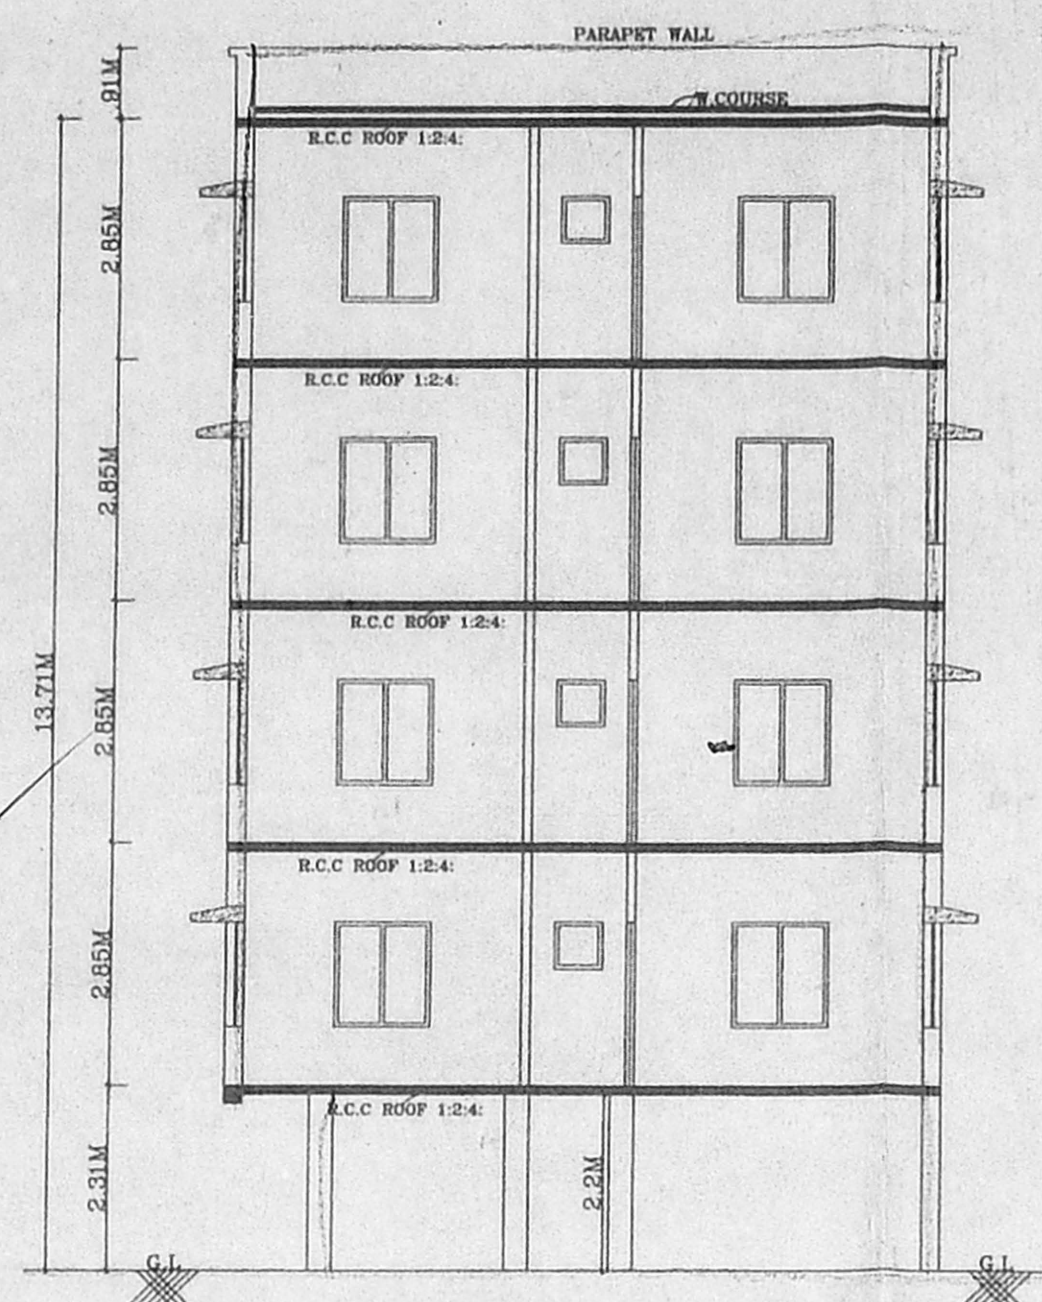


SECTION ON 'AB'

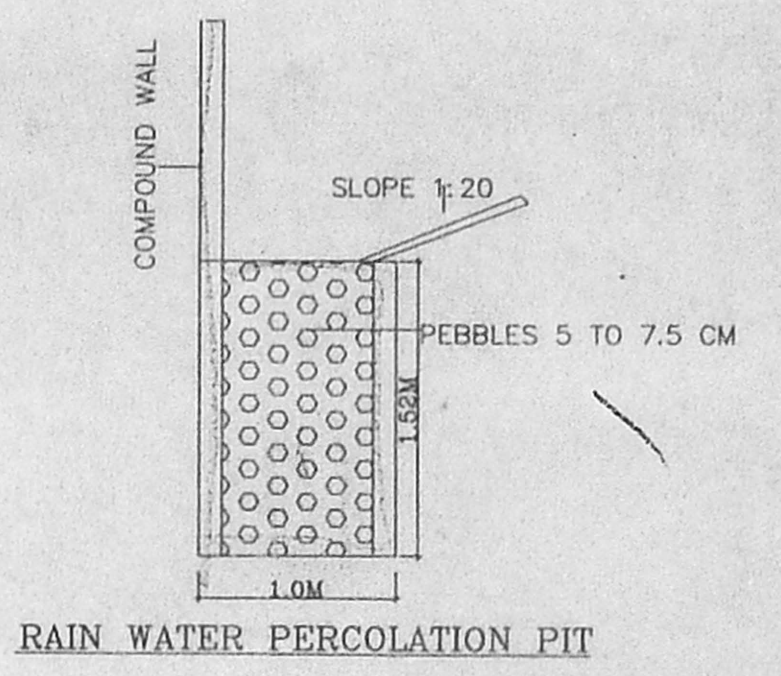


RAIN WATER PERCOLATION PIT

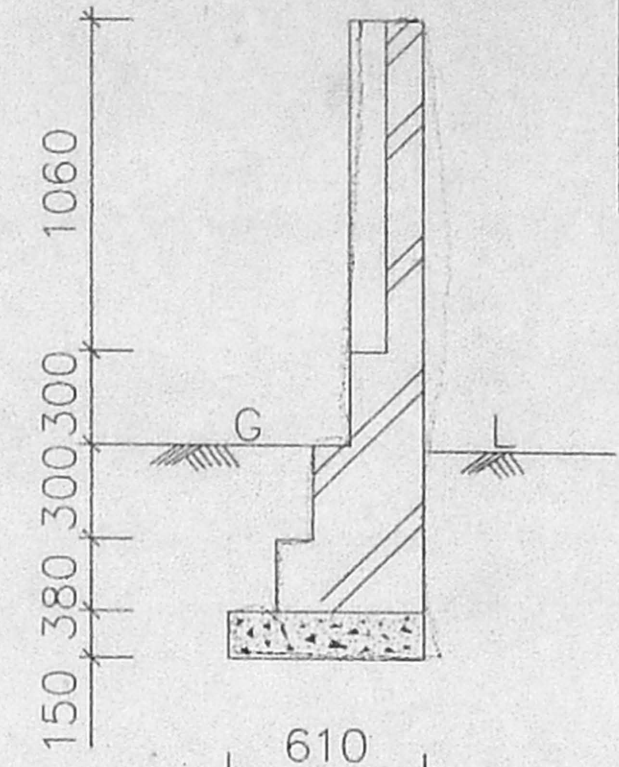

SECTION [X,X']

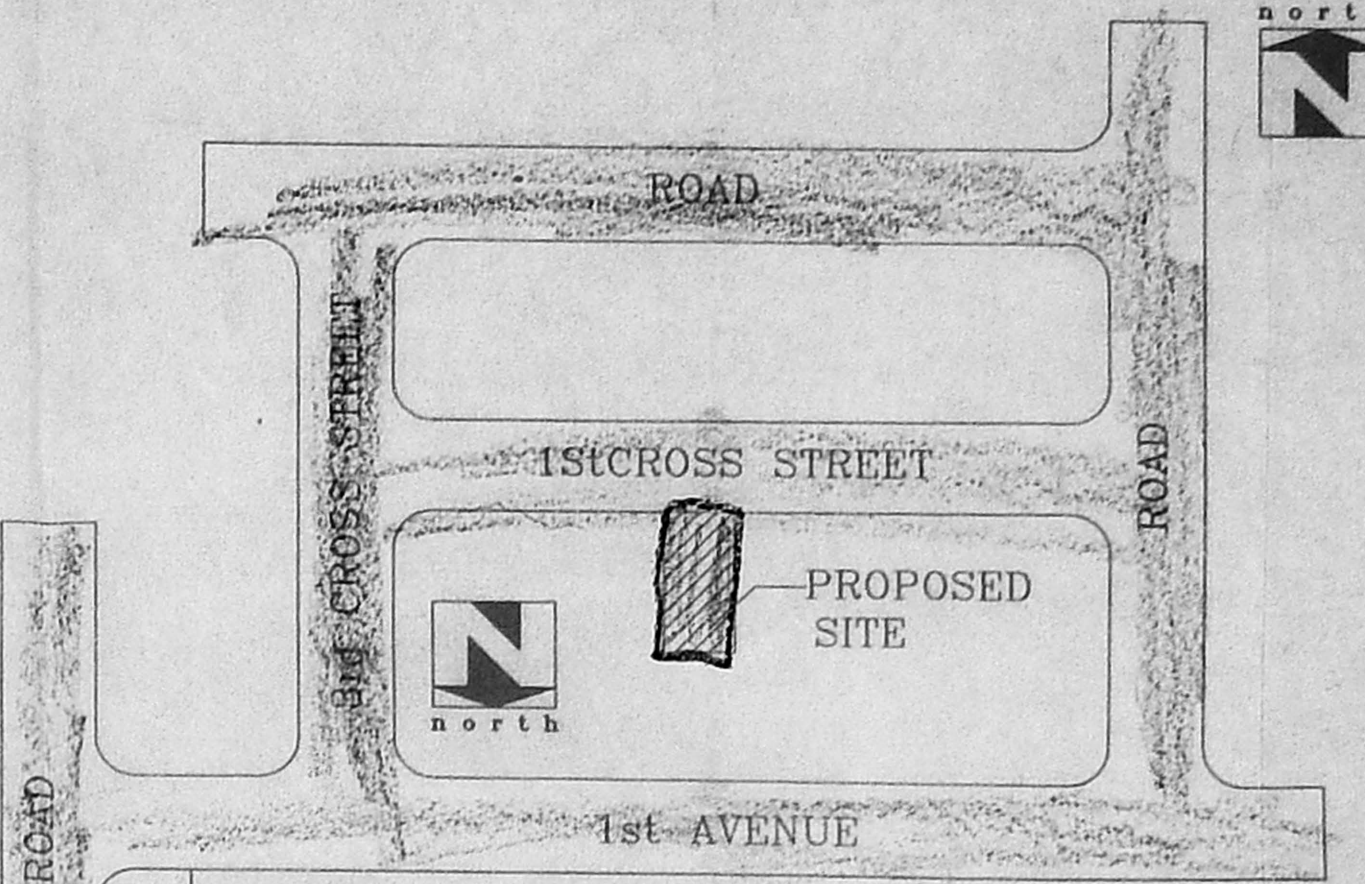

KEY PLAN
(NOT TO SCALE)

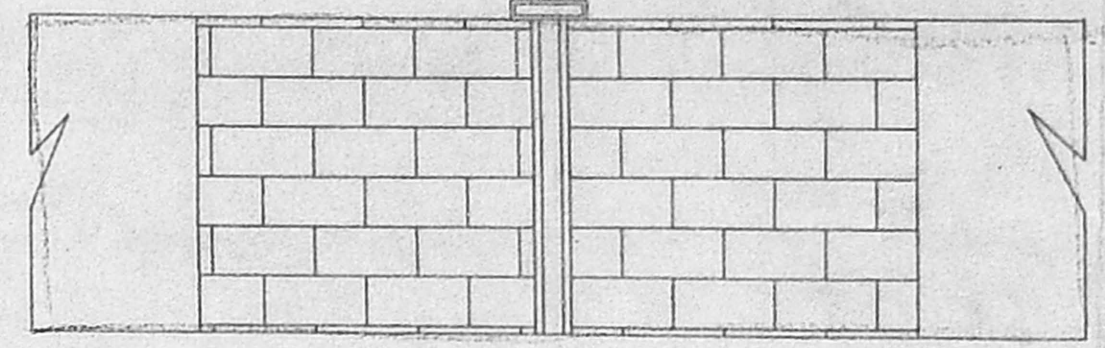

DETAILS OF GATE & COMPUND WALL

SCHEDULE OF JOINERY:

TYPE	DETAIL	WIDTH	HEIGHT
W.D	C.W. GLAZED WINDOW	980	2135
D	DOOR	915	2135
		762	2135
		1372	1372
		1220	1372
		910	1372
		610	915

CMDA (B) / NO. 7
 C. No. B2/12545/02
 Asst. P.A. [Signature]
 SPECIFICATION:
 FOUNDATION: R.C.C. COLUMN FOOTING
 WALL: C.M. 1:6 FOR SUPER STRUCTURE
 CEILING: C.M. 1:5 FOR WALLS & 1:3 FOR CEILING
 FLOORING: MOSAIC FLOORING
 CEMENT PAINT: 2 COAT FOR WALLS & 1 EXTRA COAT FOR CEILING
 R.C.C: 1:2:4 FOR SLABS & LINTELS
 WOOD WORK: ALL WOOD WORKS IN BEST QUALITY TIMBER
 WEATHERING: B. JELLY LIME MORTAR OVER ROOF COURSE
 SLAB ONE LAYER OF COUNTRY TILES

COLOUR INDEX:

PROPOSAL	[Color swatch]
ROAD/STREET	[Color swatch]
BOUNDARY/SITE	[Color swatch]

AREA STATEMENT SQ. M

PLOT EXTENT	557.41
AS PER PLR	659.36
STILT FLOOR	13.67
TYPICAL FLOOR	205.5544-822.20
TOTAL FLOOR AREA	835.87
PLOT COVERAGE	36.87%
F.S.I	1.499

PLAN SHOWING THE PROPOSED CONSTRUCTION OF THE RESIDENTIAL BUILDING AT PLOT NO: 299W, DOOR NO: 12 1st CROSS STREET INDIRA NAGAR ADYAR S.NO: 3 pt T.S.NO: 27, BLOCK NO: 14, KALIKUNDRAM VILLAGE CHENNAI: 600020


SCALE [1:100]	DATE: 20-05-02
	DRAWN: RAMU

[Signature]


SIGNATURE OF OWNER

K. SELVAM, B.E., AME, C.Eng (I) A.I.V.,
 Consulting Civil Engineer Chartered Engineer
 Approved Valuer & Licensed Surveyor,
 Class I. Reg. No. 600 2002-2003
 Door No. 11 17, Thiruvalluvar Salai,
 Mogappair East, Chennai-600 050,
 Phone: 6562050


LICENSED SURVEYOR

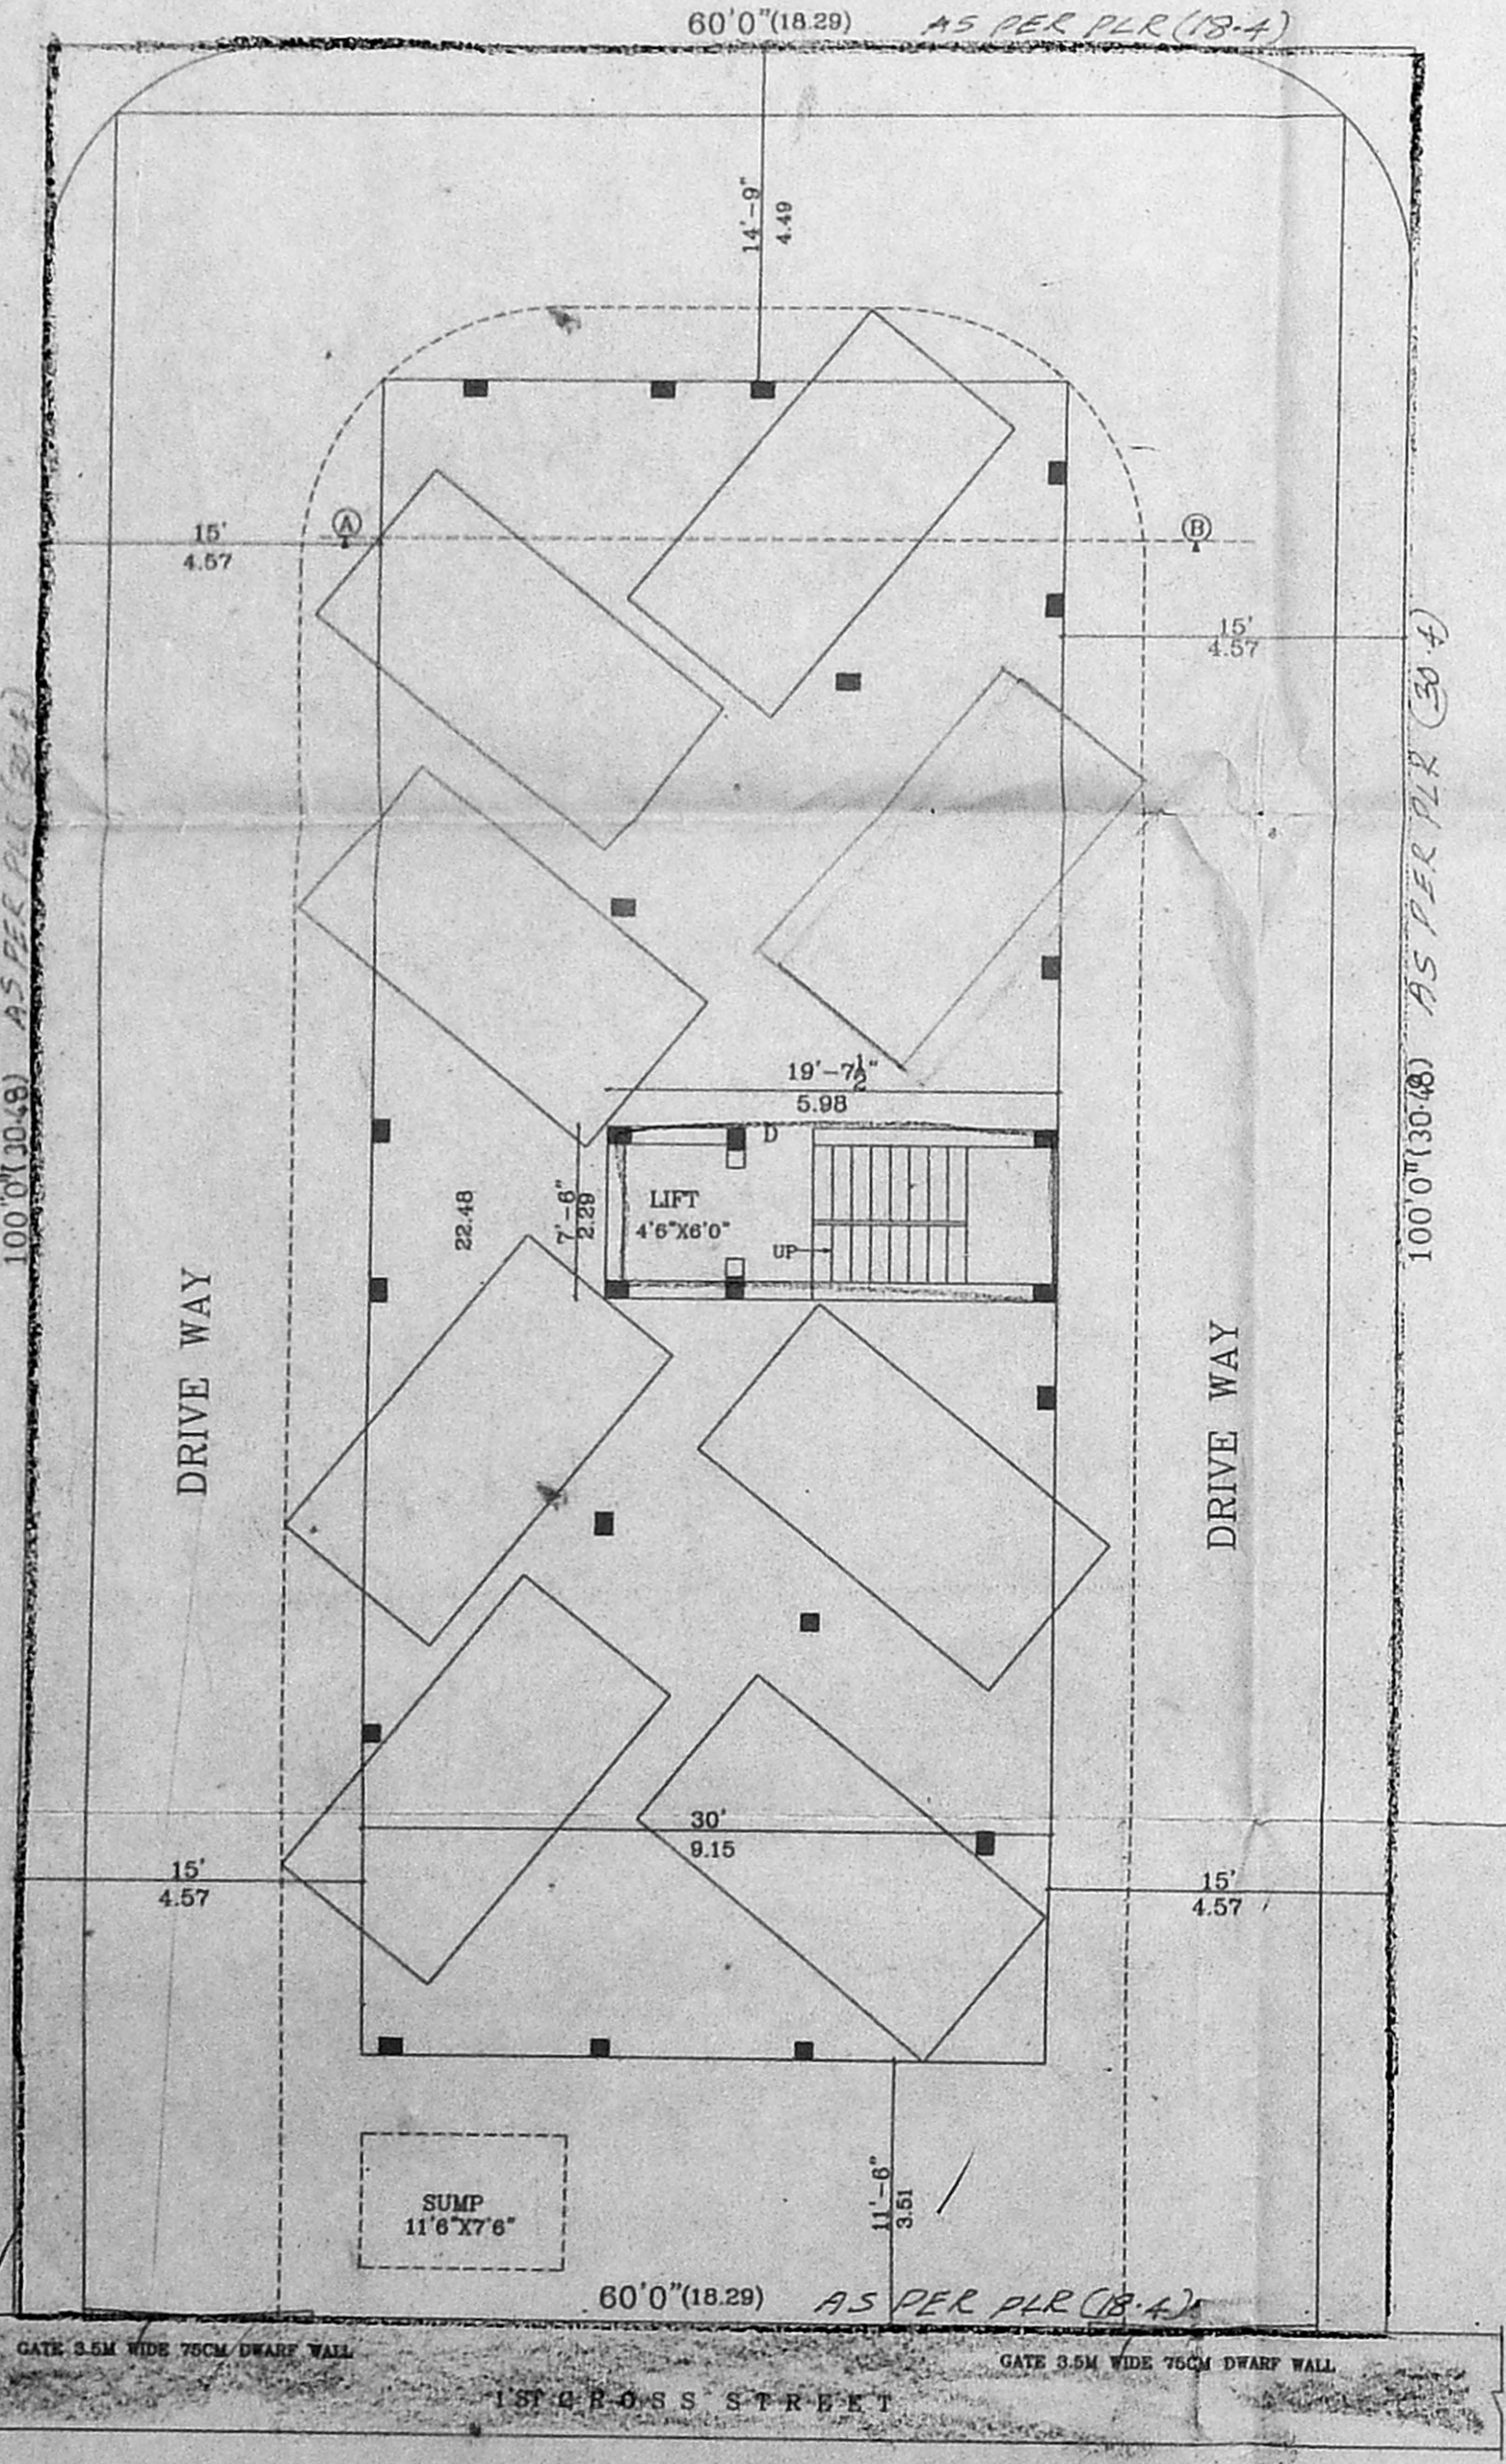


SITE CUM STILT FLOOR PLAN

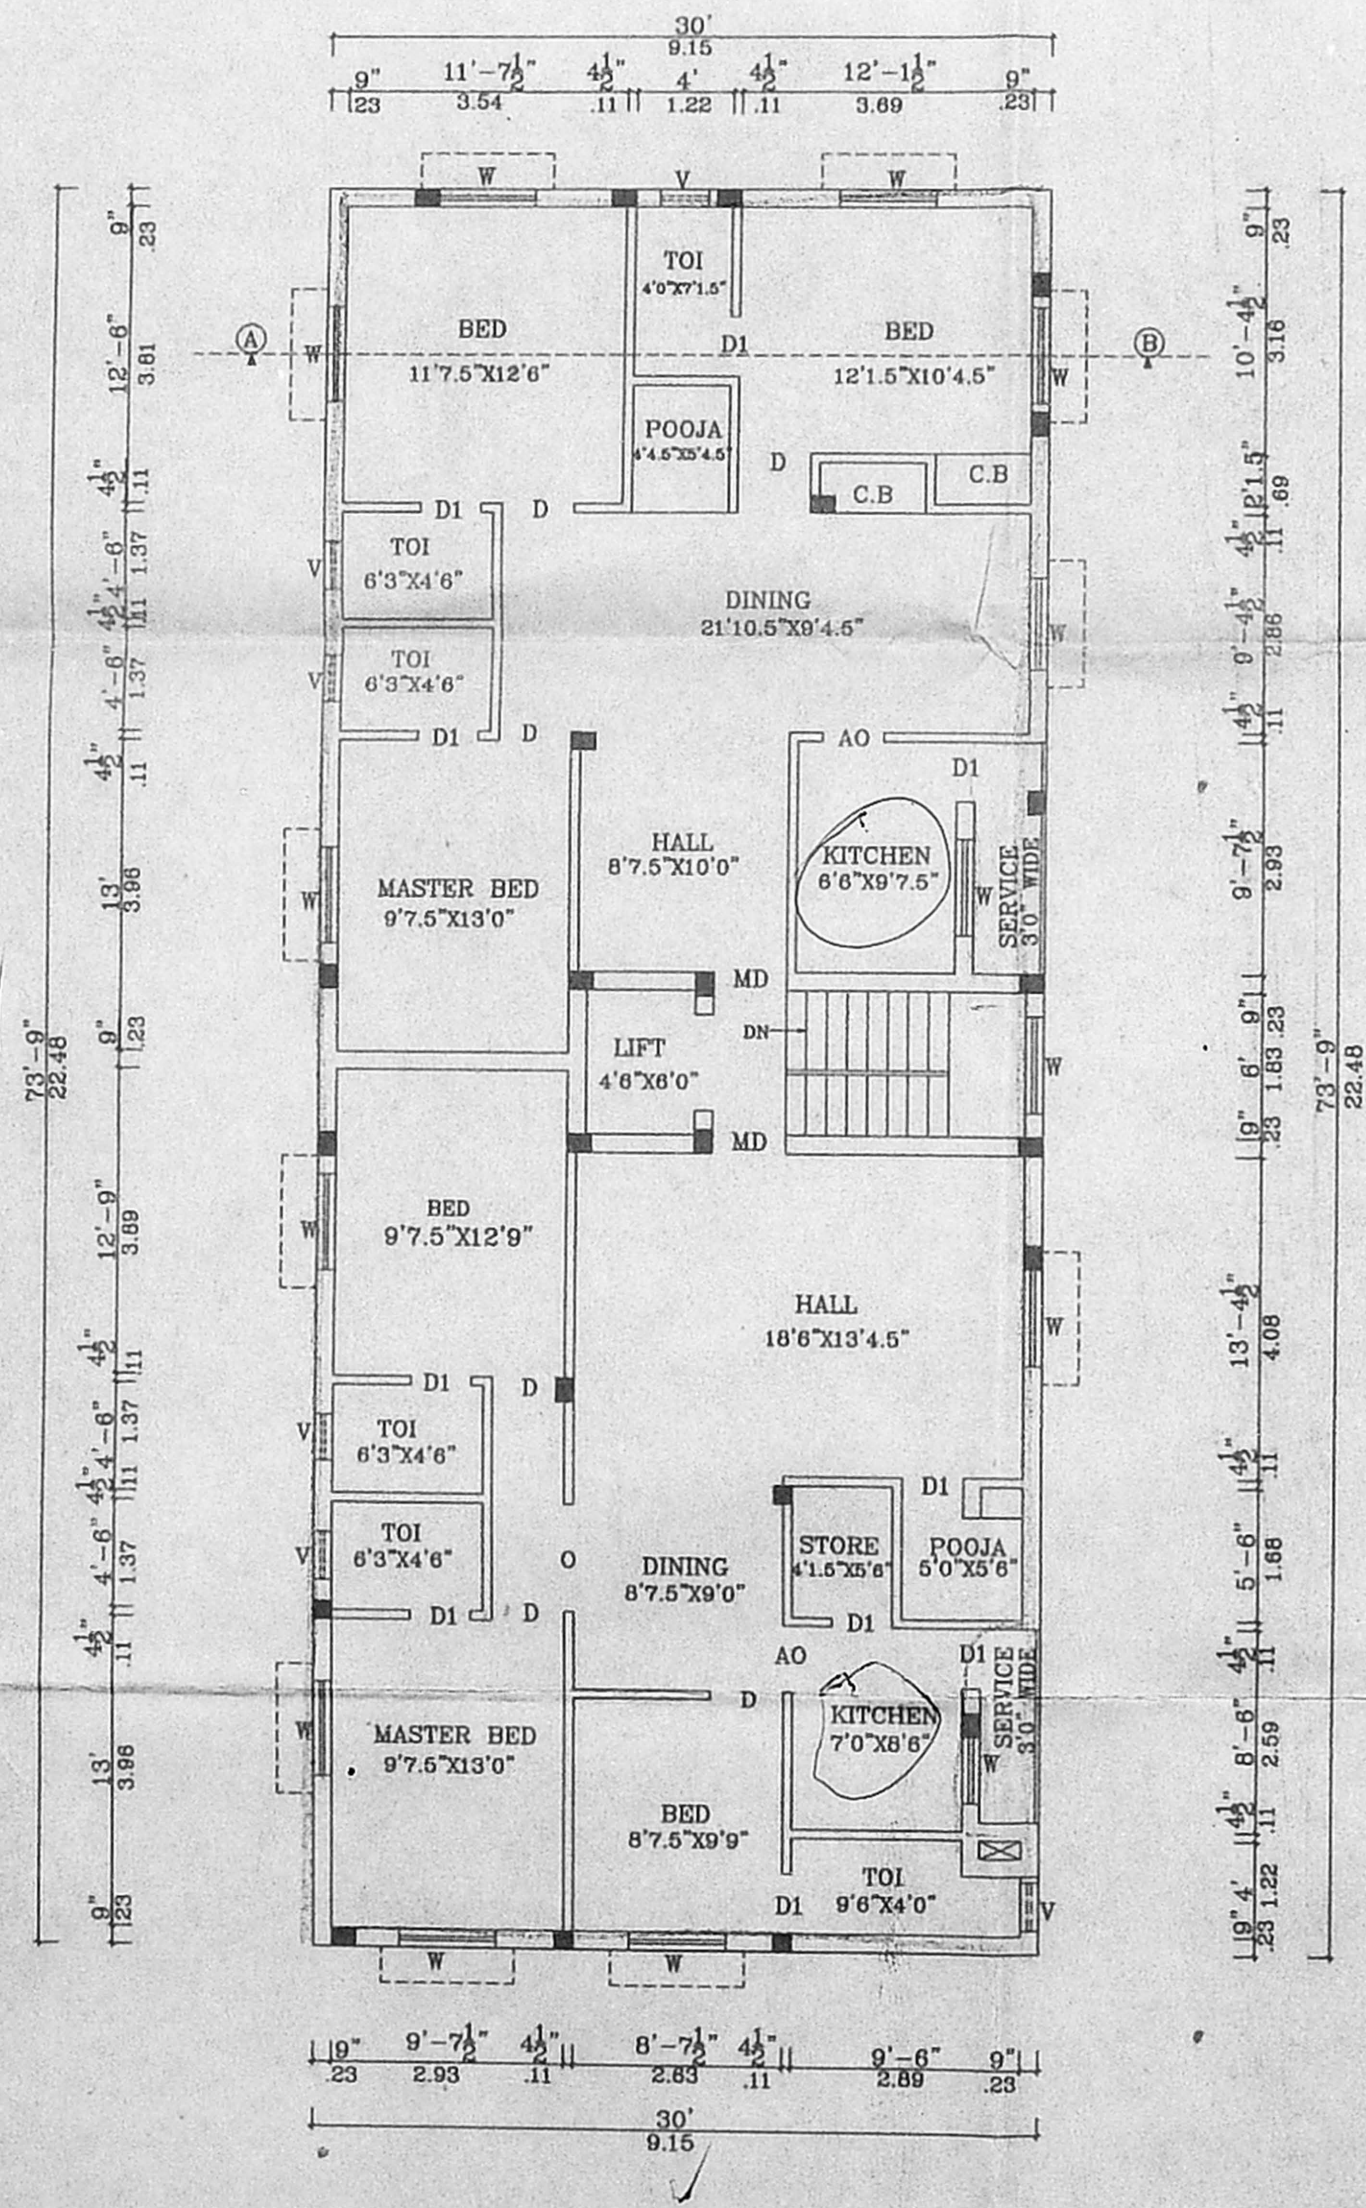

TYPICAL FLOOR PLAN
(FIRST, SECOND, THIRD & FOURTH FLOORS)

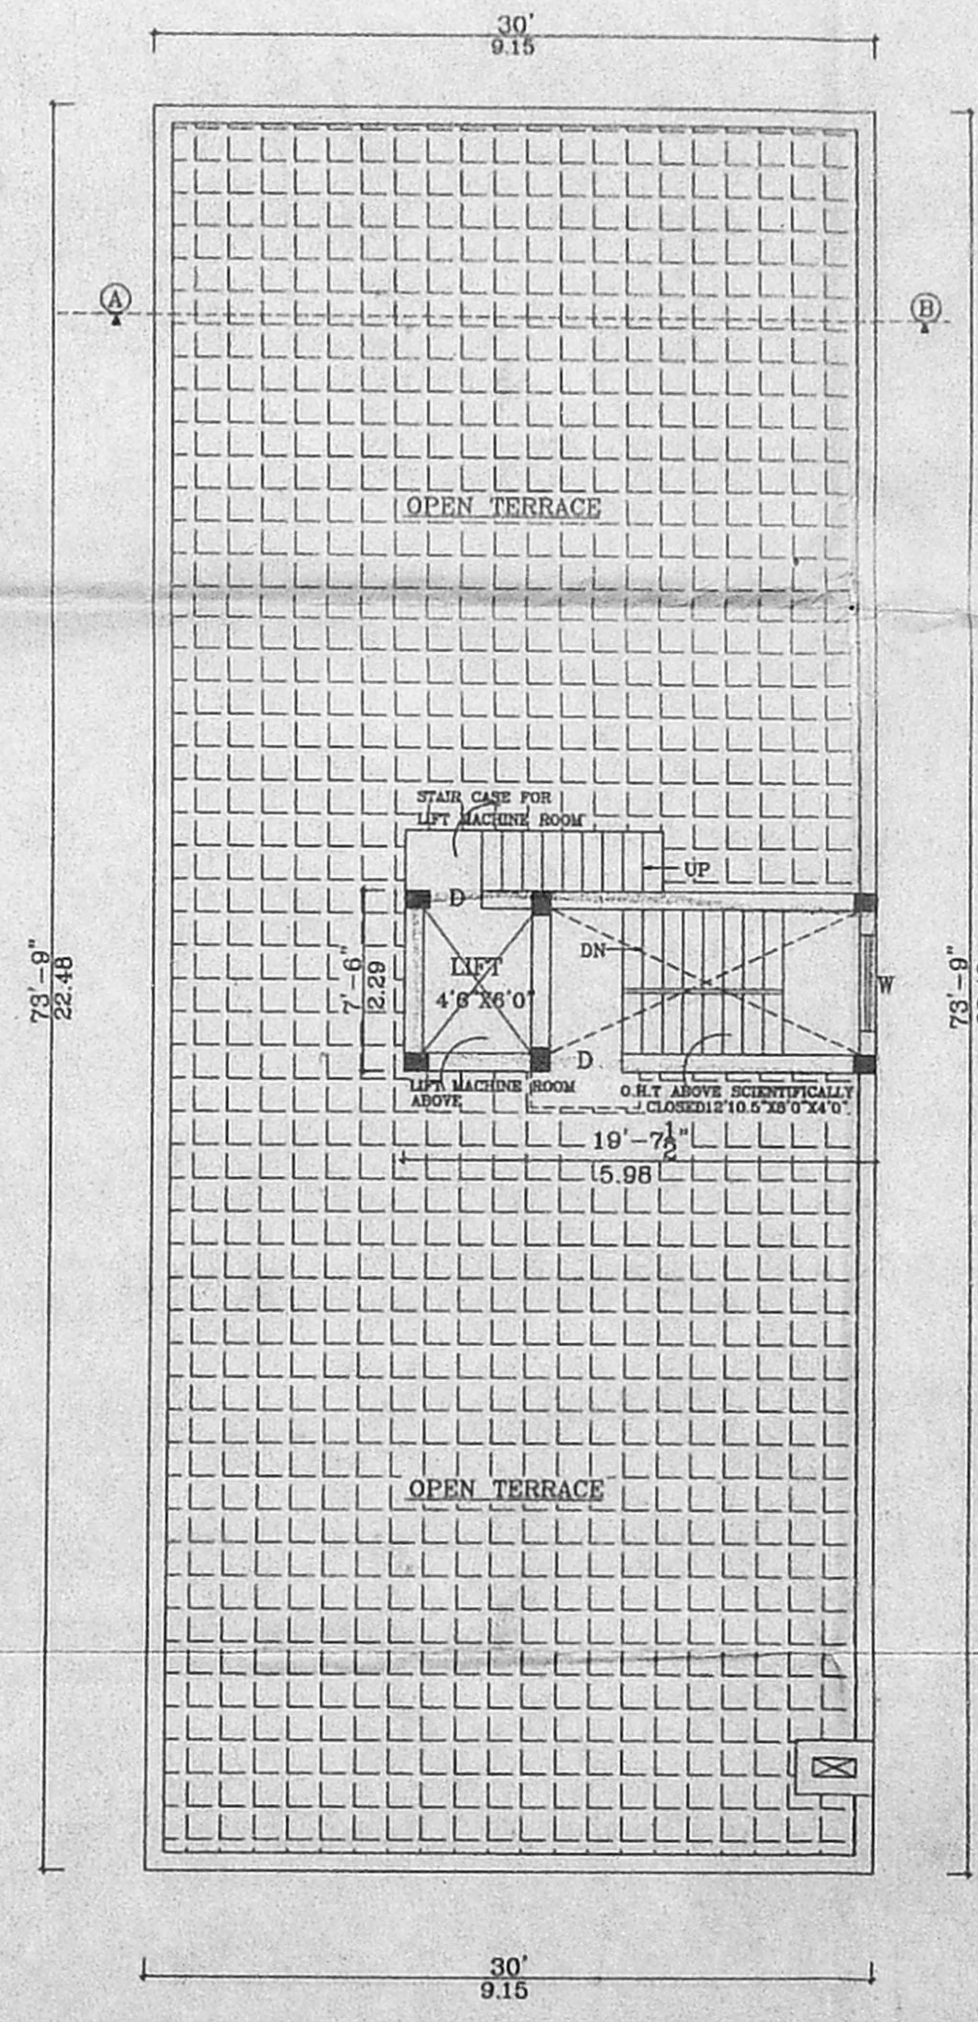


TERRACE FLOOR PLAN

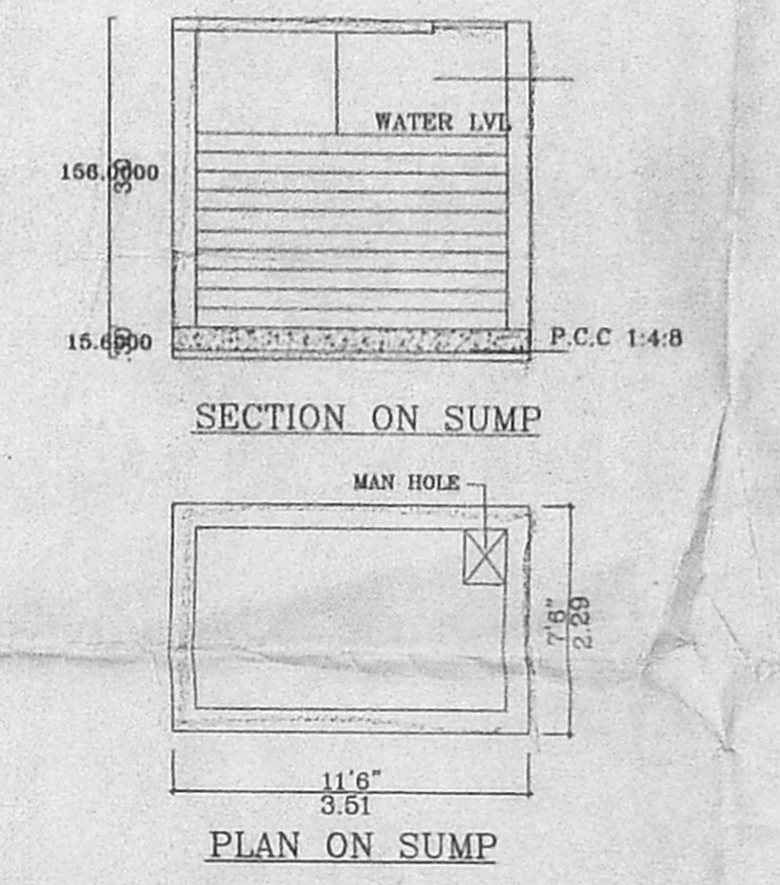


SECTION ON SUMP

PLAN ON SUMP

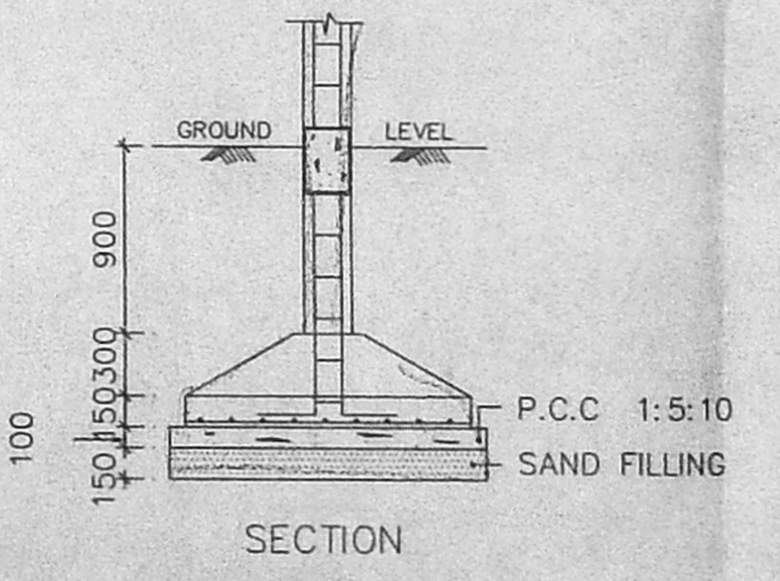

SECTION

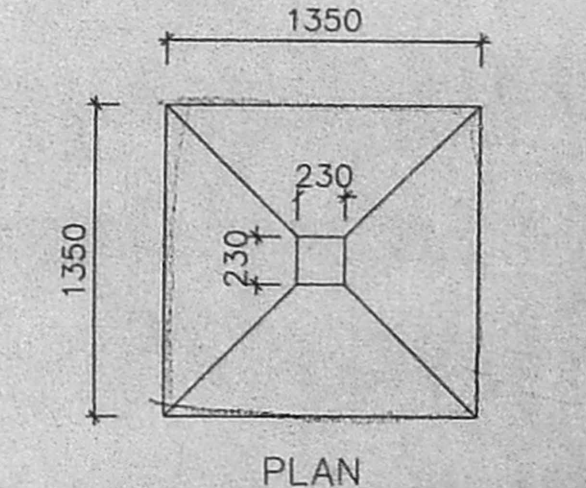

PLAN
FOUNDATION DETAIL
[SCALE: 1:50]