


FRONT ELEVATION


APPROVED
SUBJECT TO THE CONDITIONS IN
THIS OFFICE LETTER.
FOR MEMBER SECRETARY
CHENNAI METROPOLITAN
DEVELOPMENT AUTHORITY
CHENNAI-600 008.

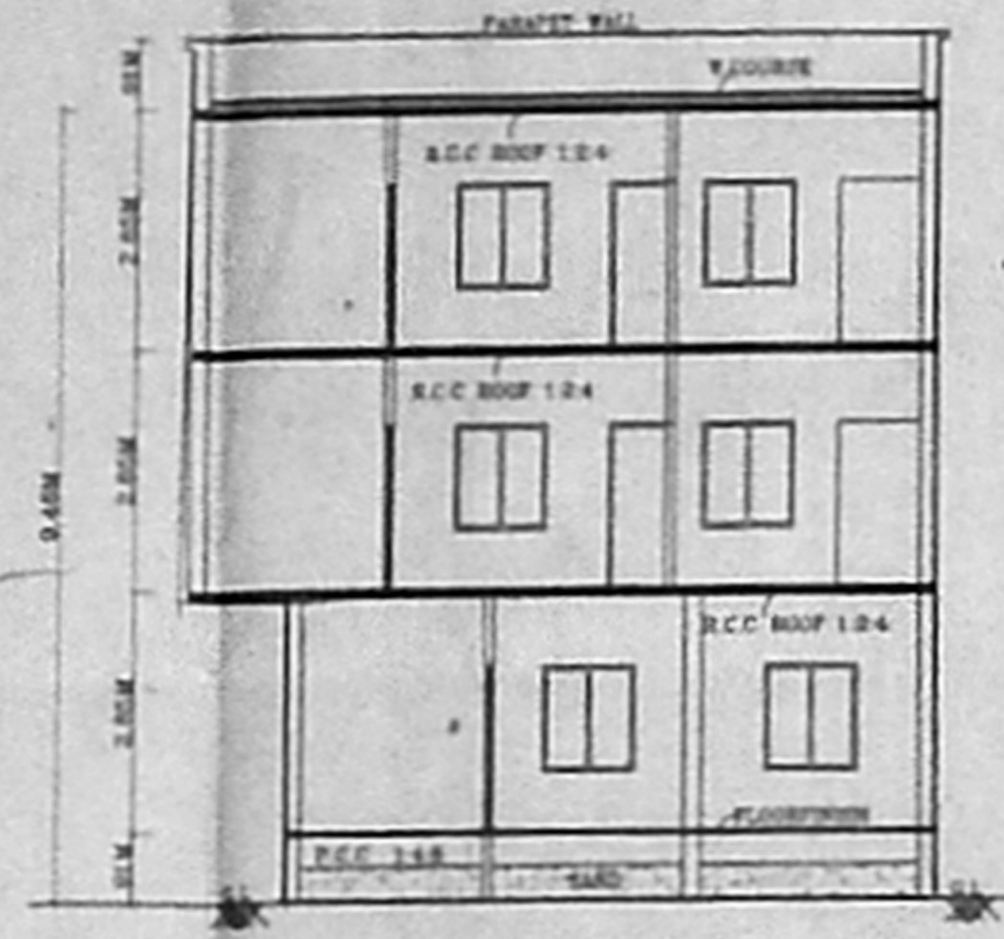


SECTION ON 'AB'




SECTION ON SUMP

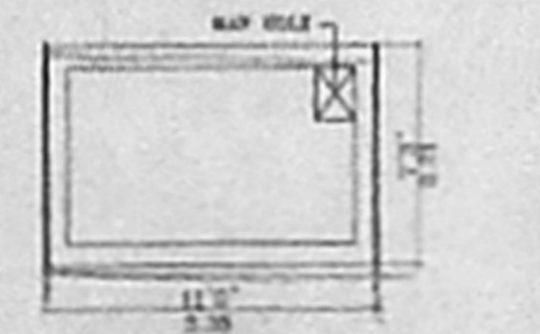


PLAN ON SUMP

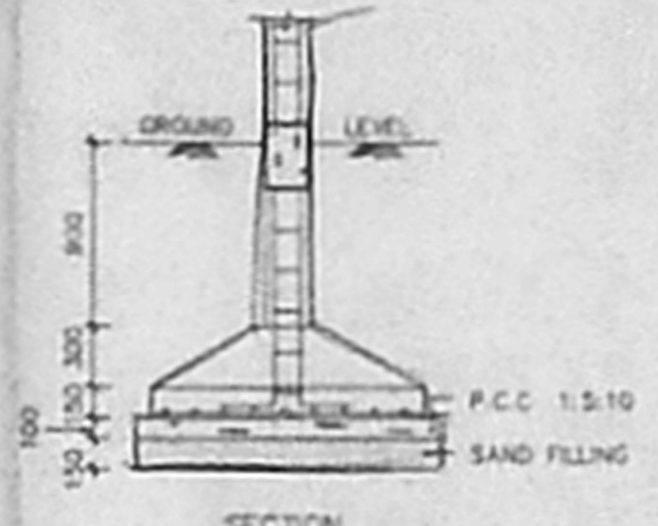


SECTION

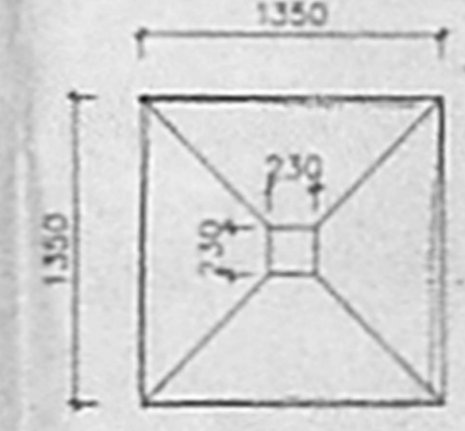


PLAN FOUNDATION DETAIL (SCALE: 1:50)

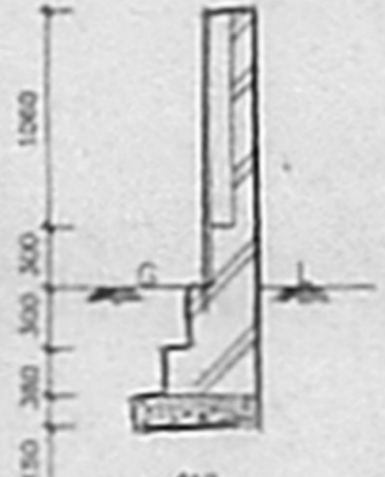


SECTION (X-X)

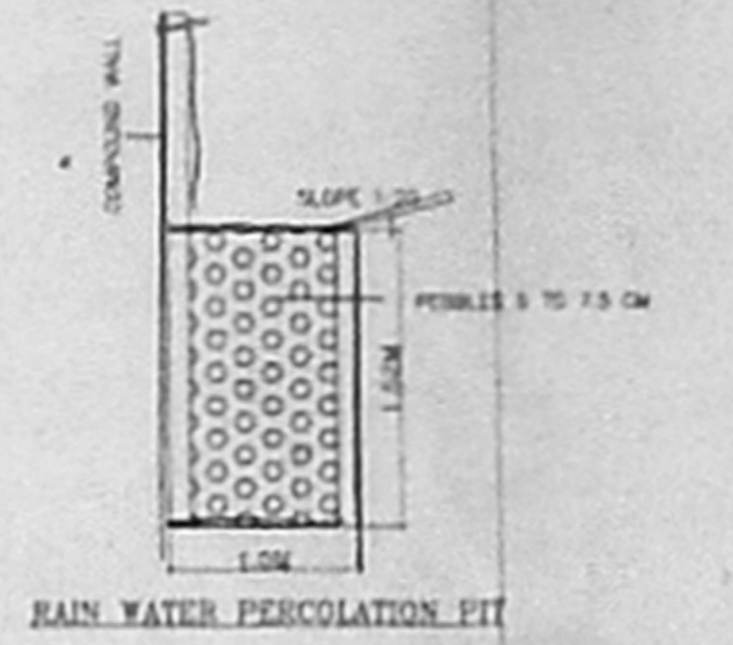


RAIN WATER PERCOLATION PIT

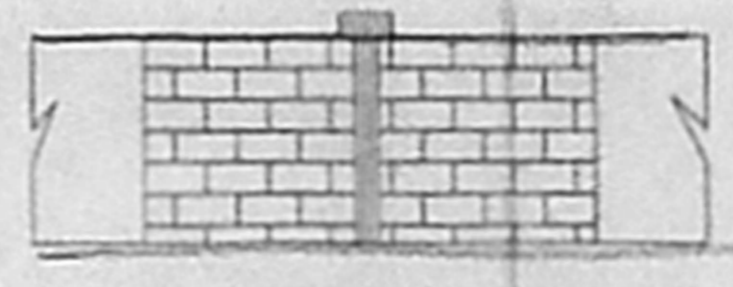


DETAILS OF GATE ADJOINING WALL

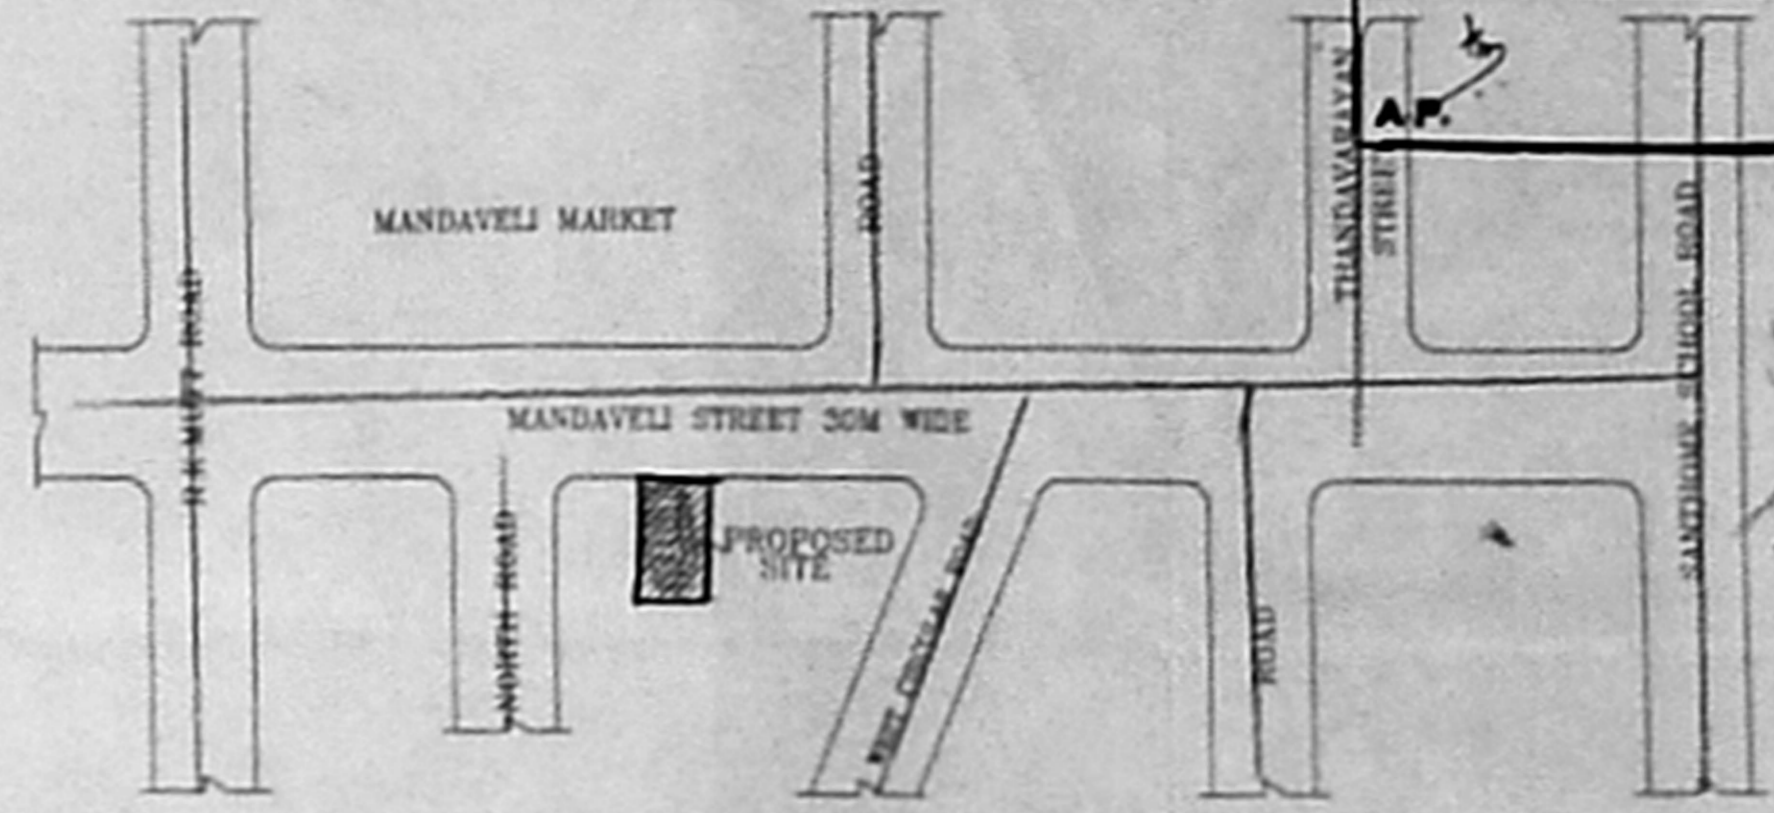


KEY PLAN (NOT TO SCALE)

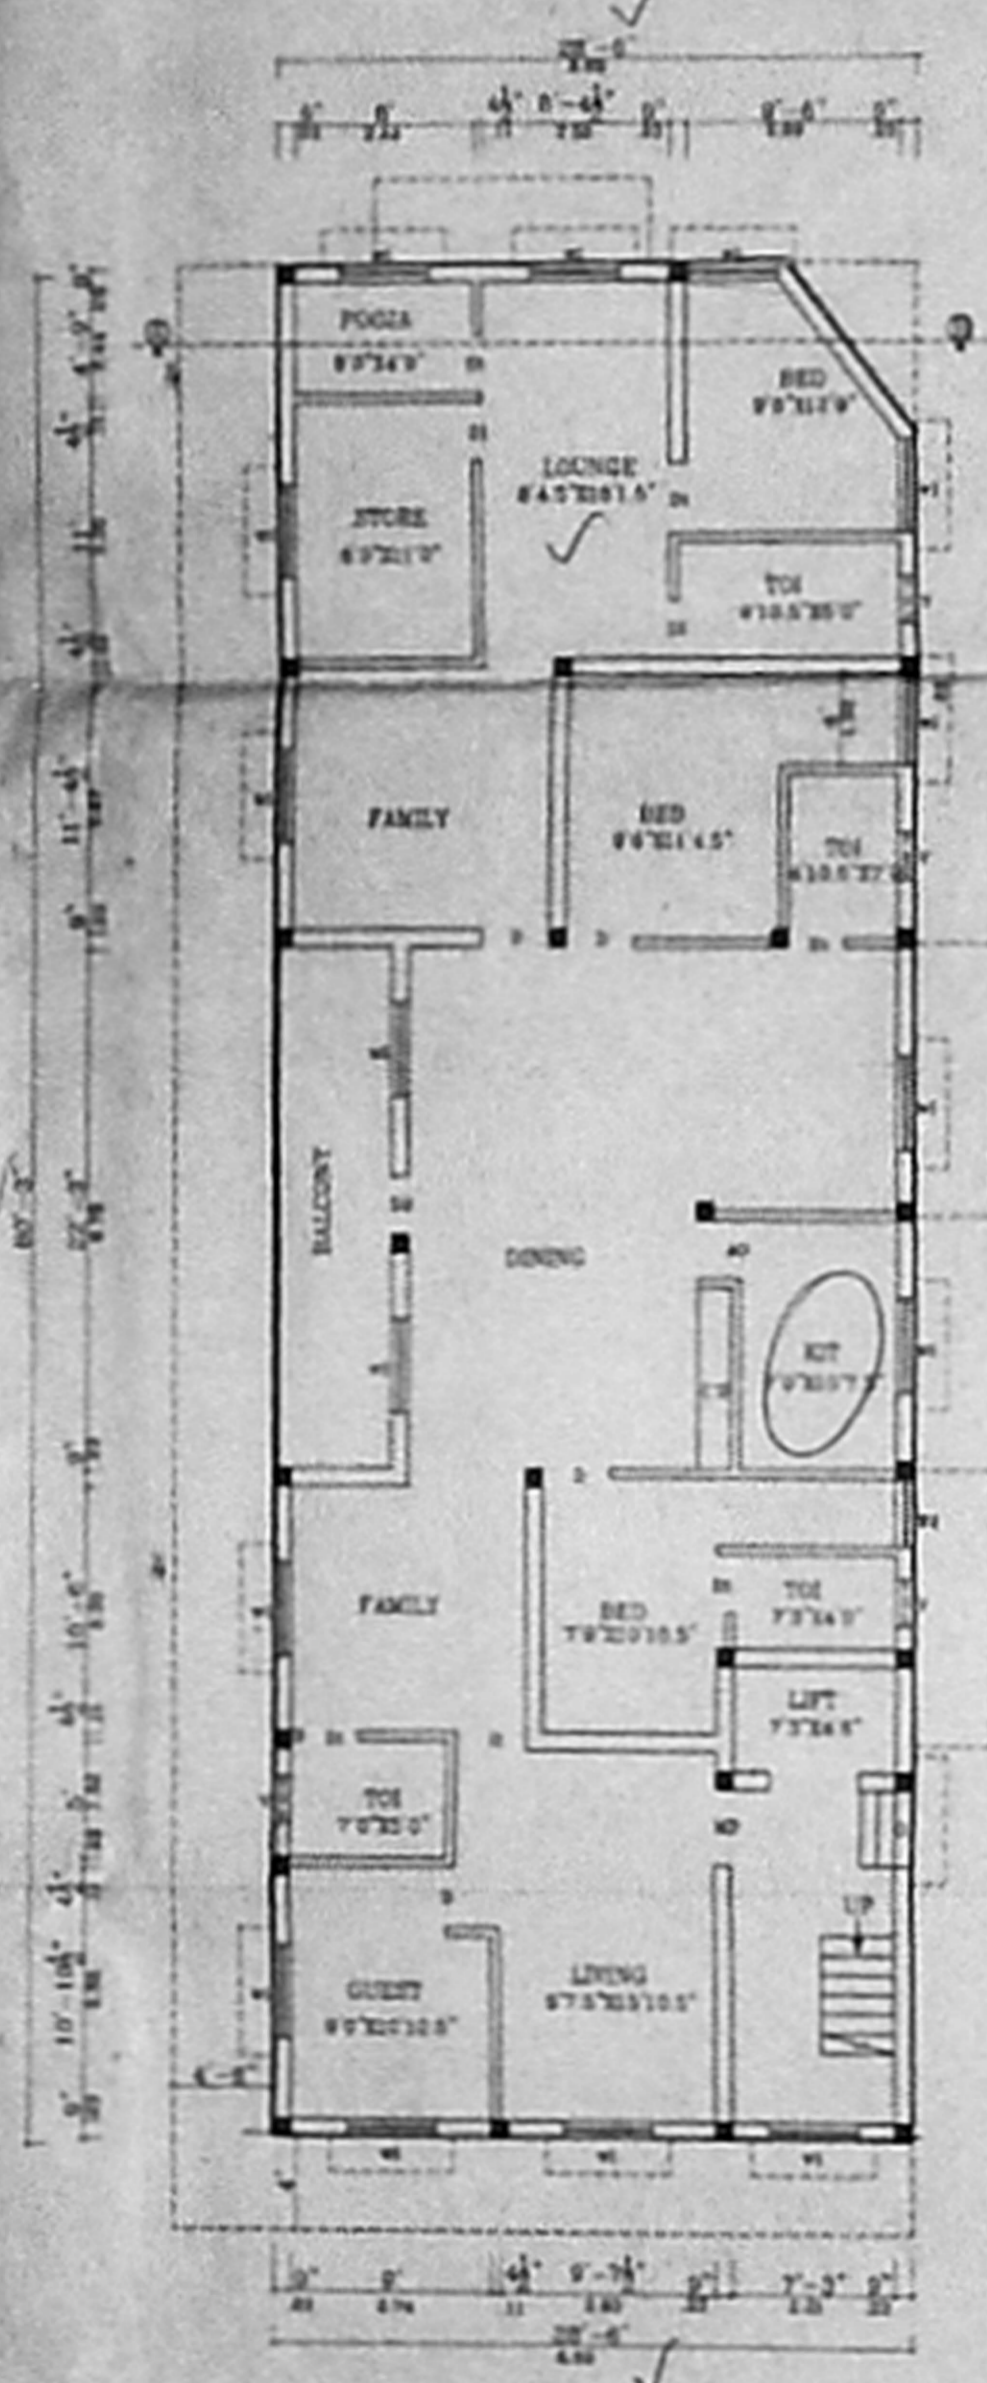


GROUND FLOOR PLAN

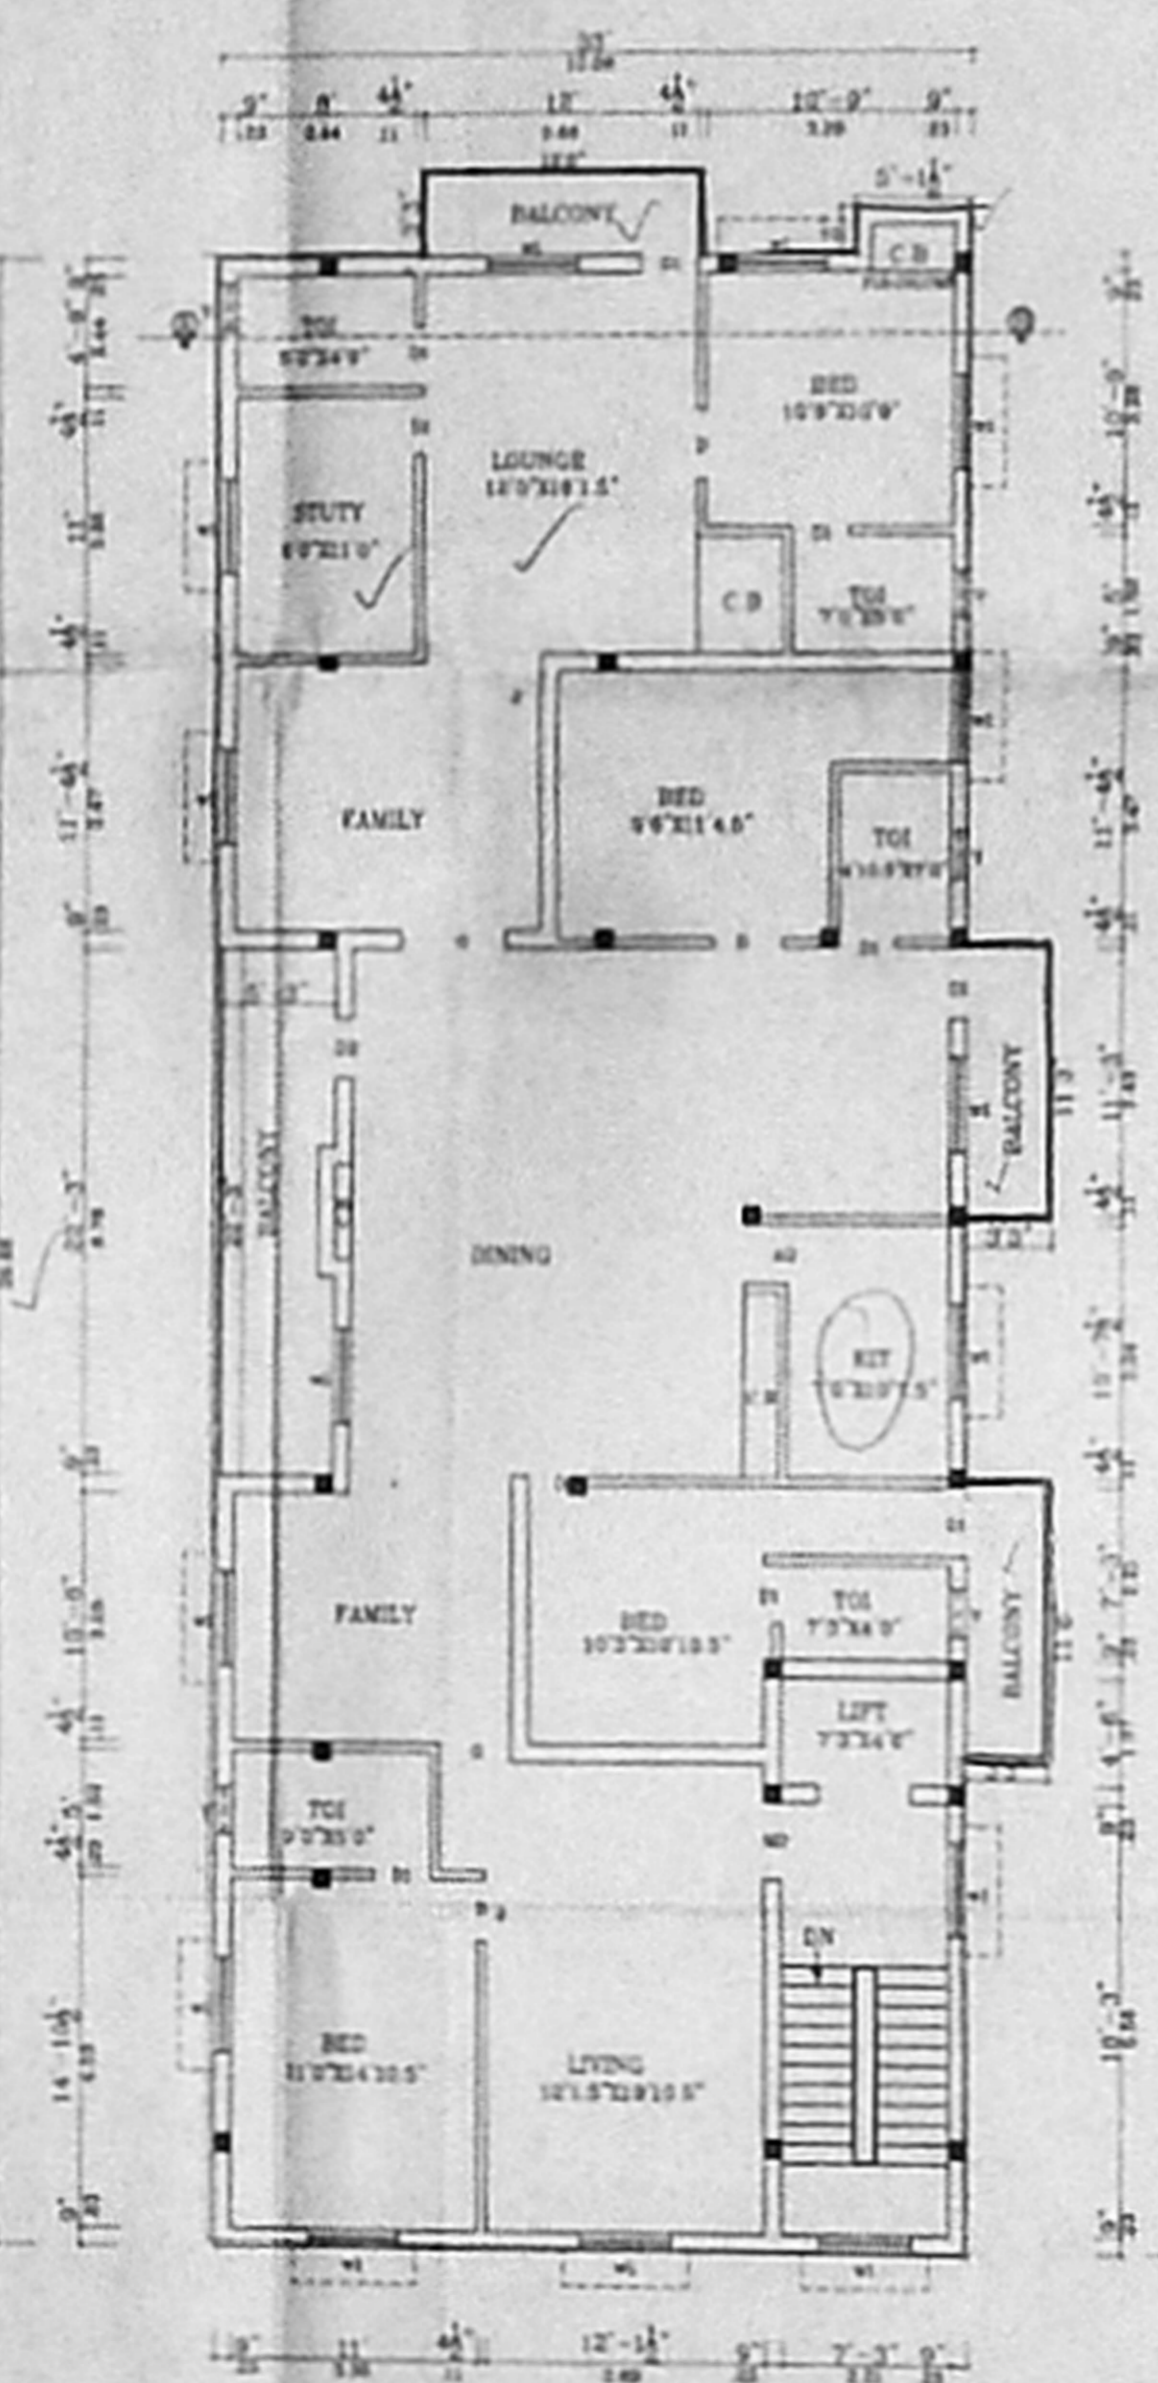


FIRST FLOOR PLAN

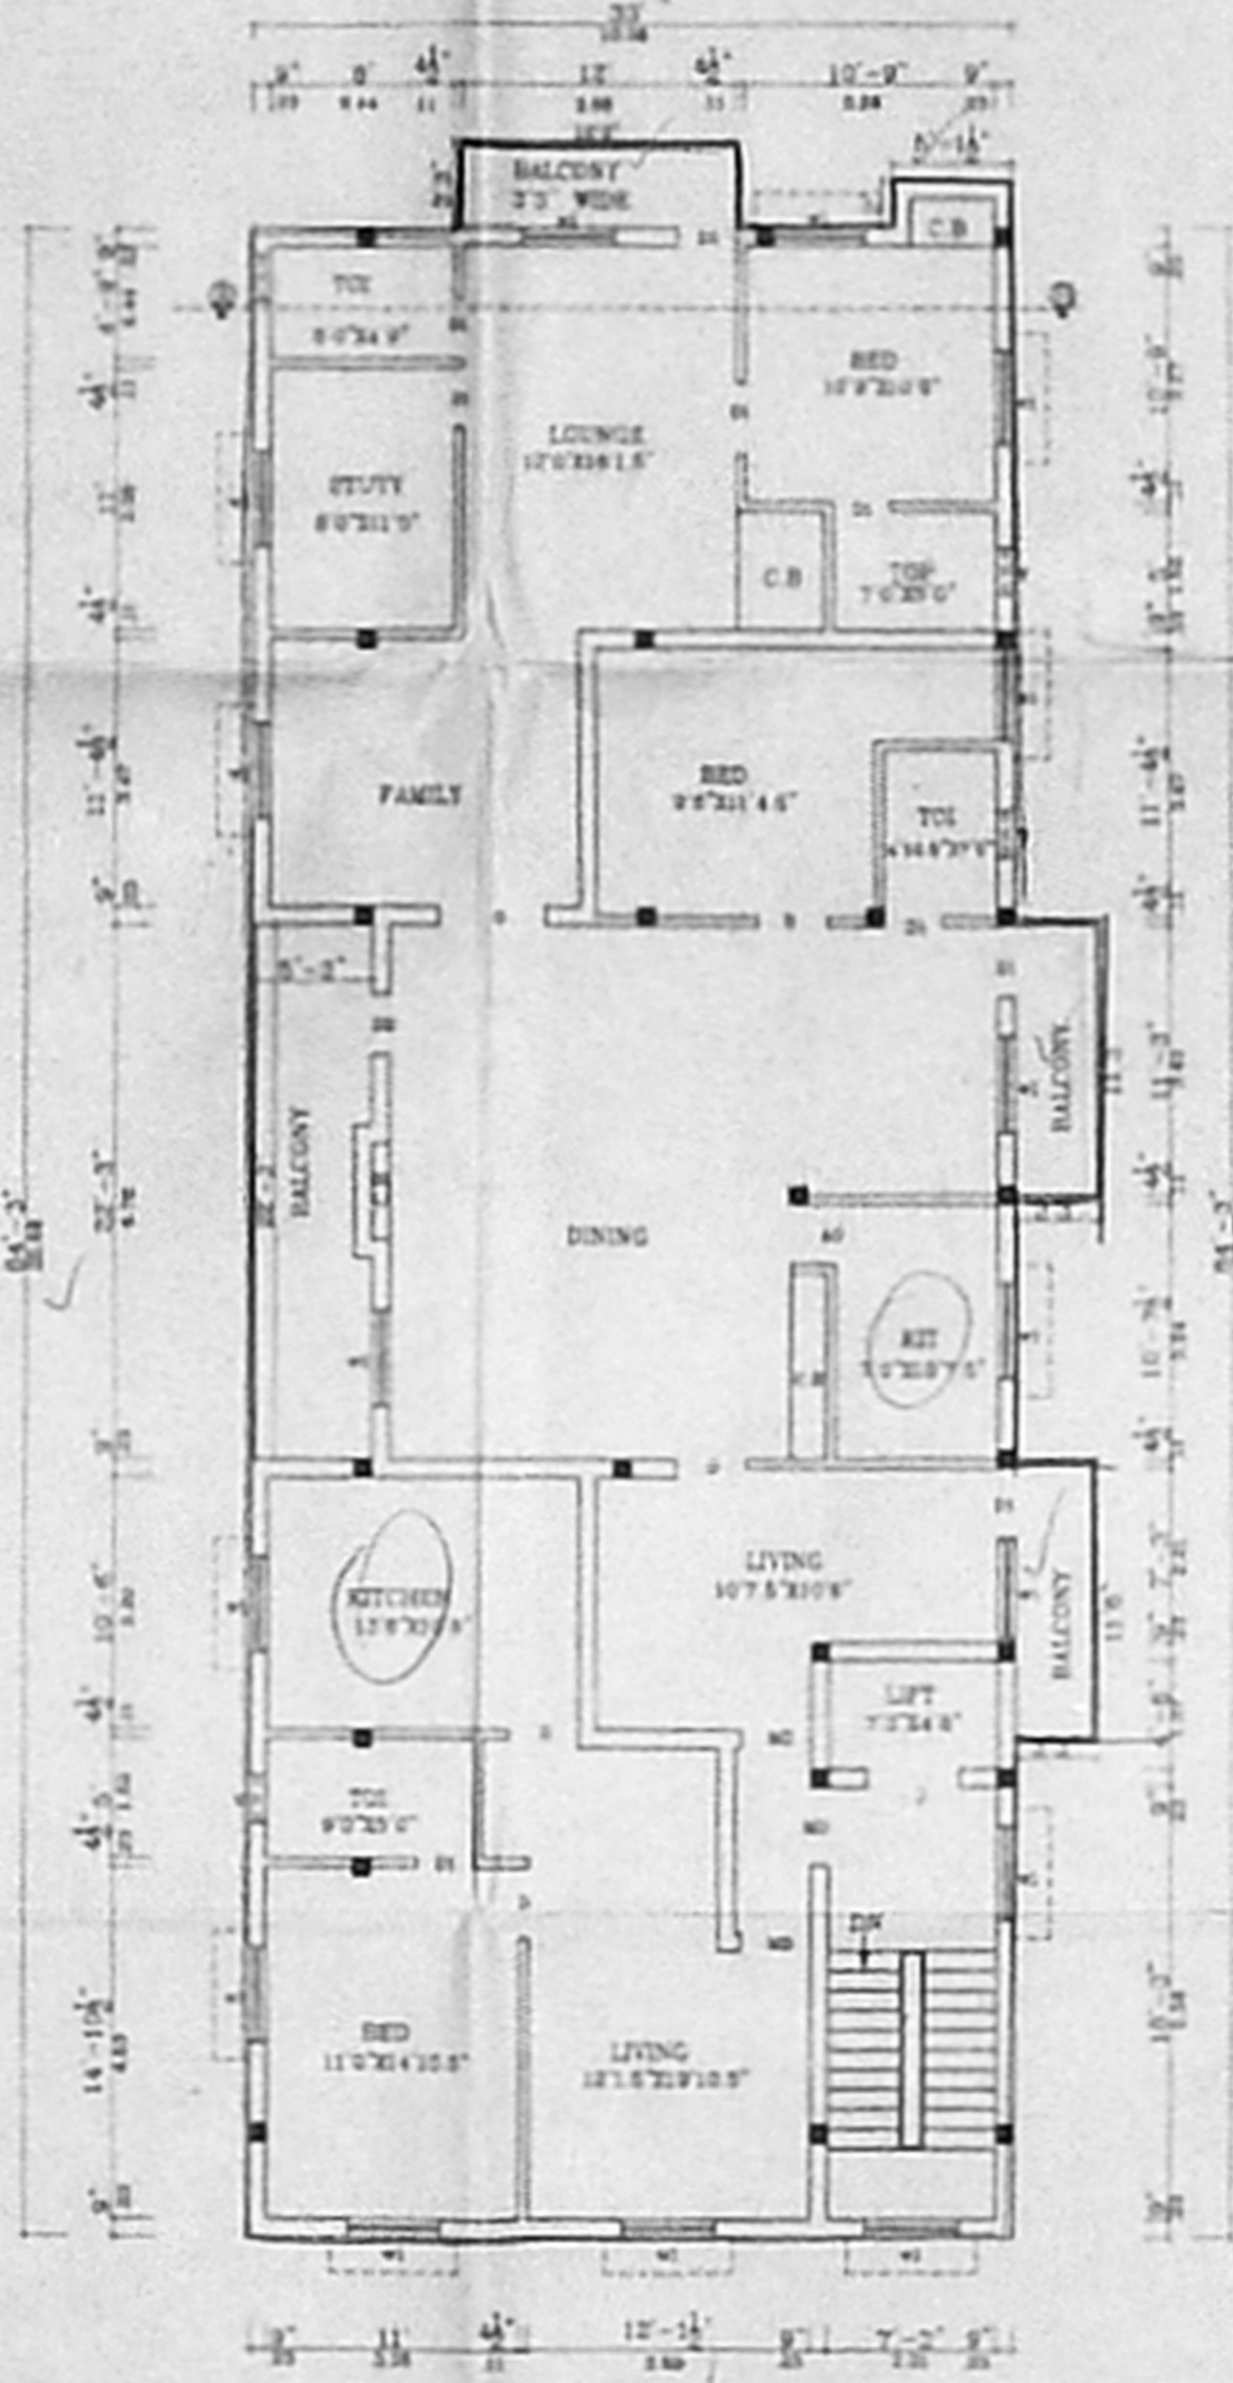

SECOND FLOOR PLAN

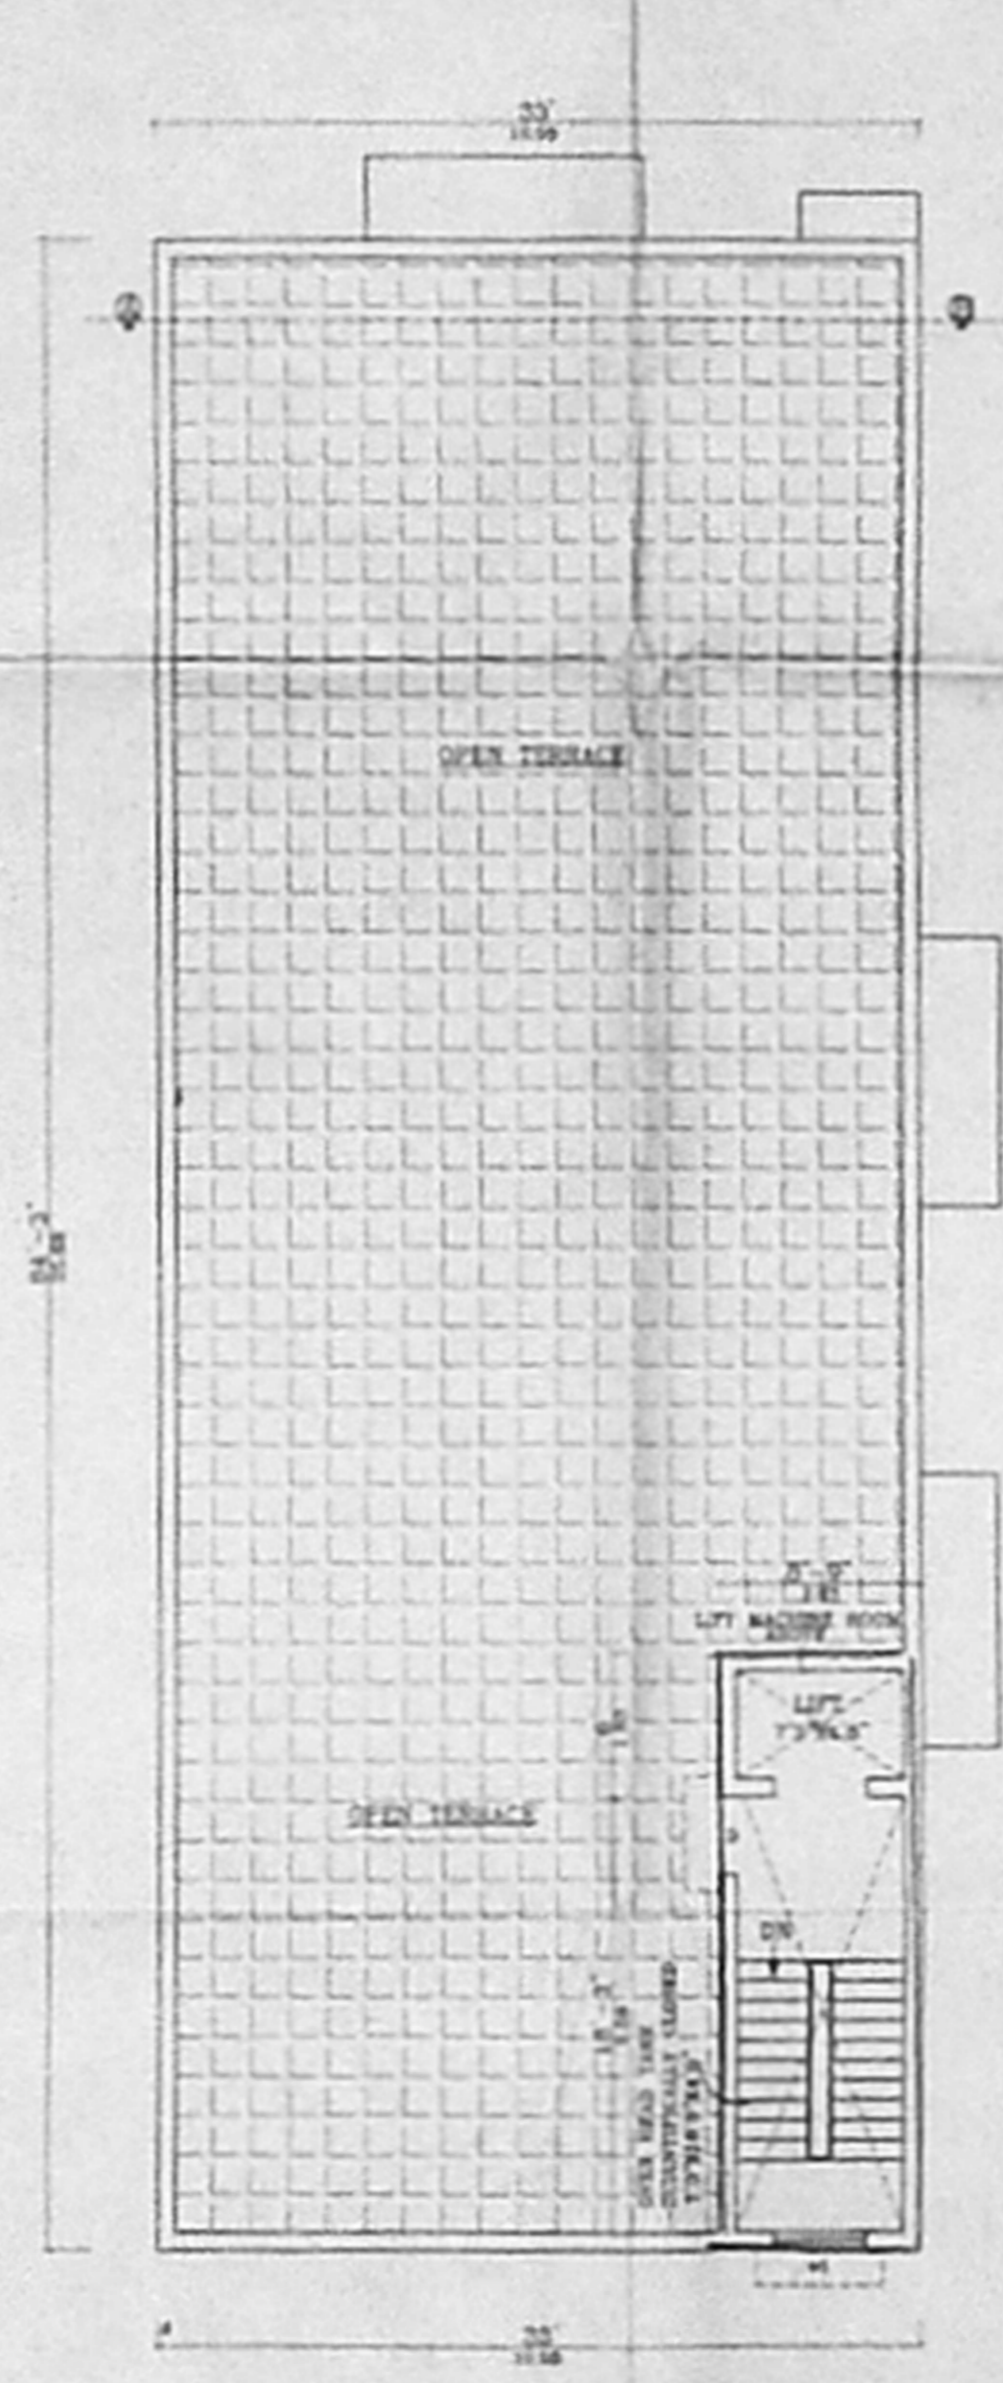

TERRACE FLOOR PLAN

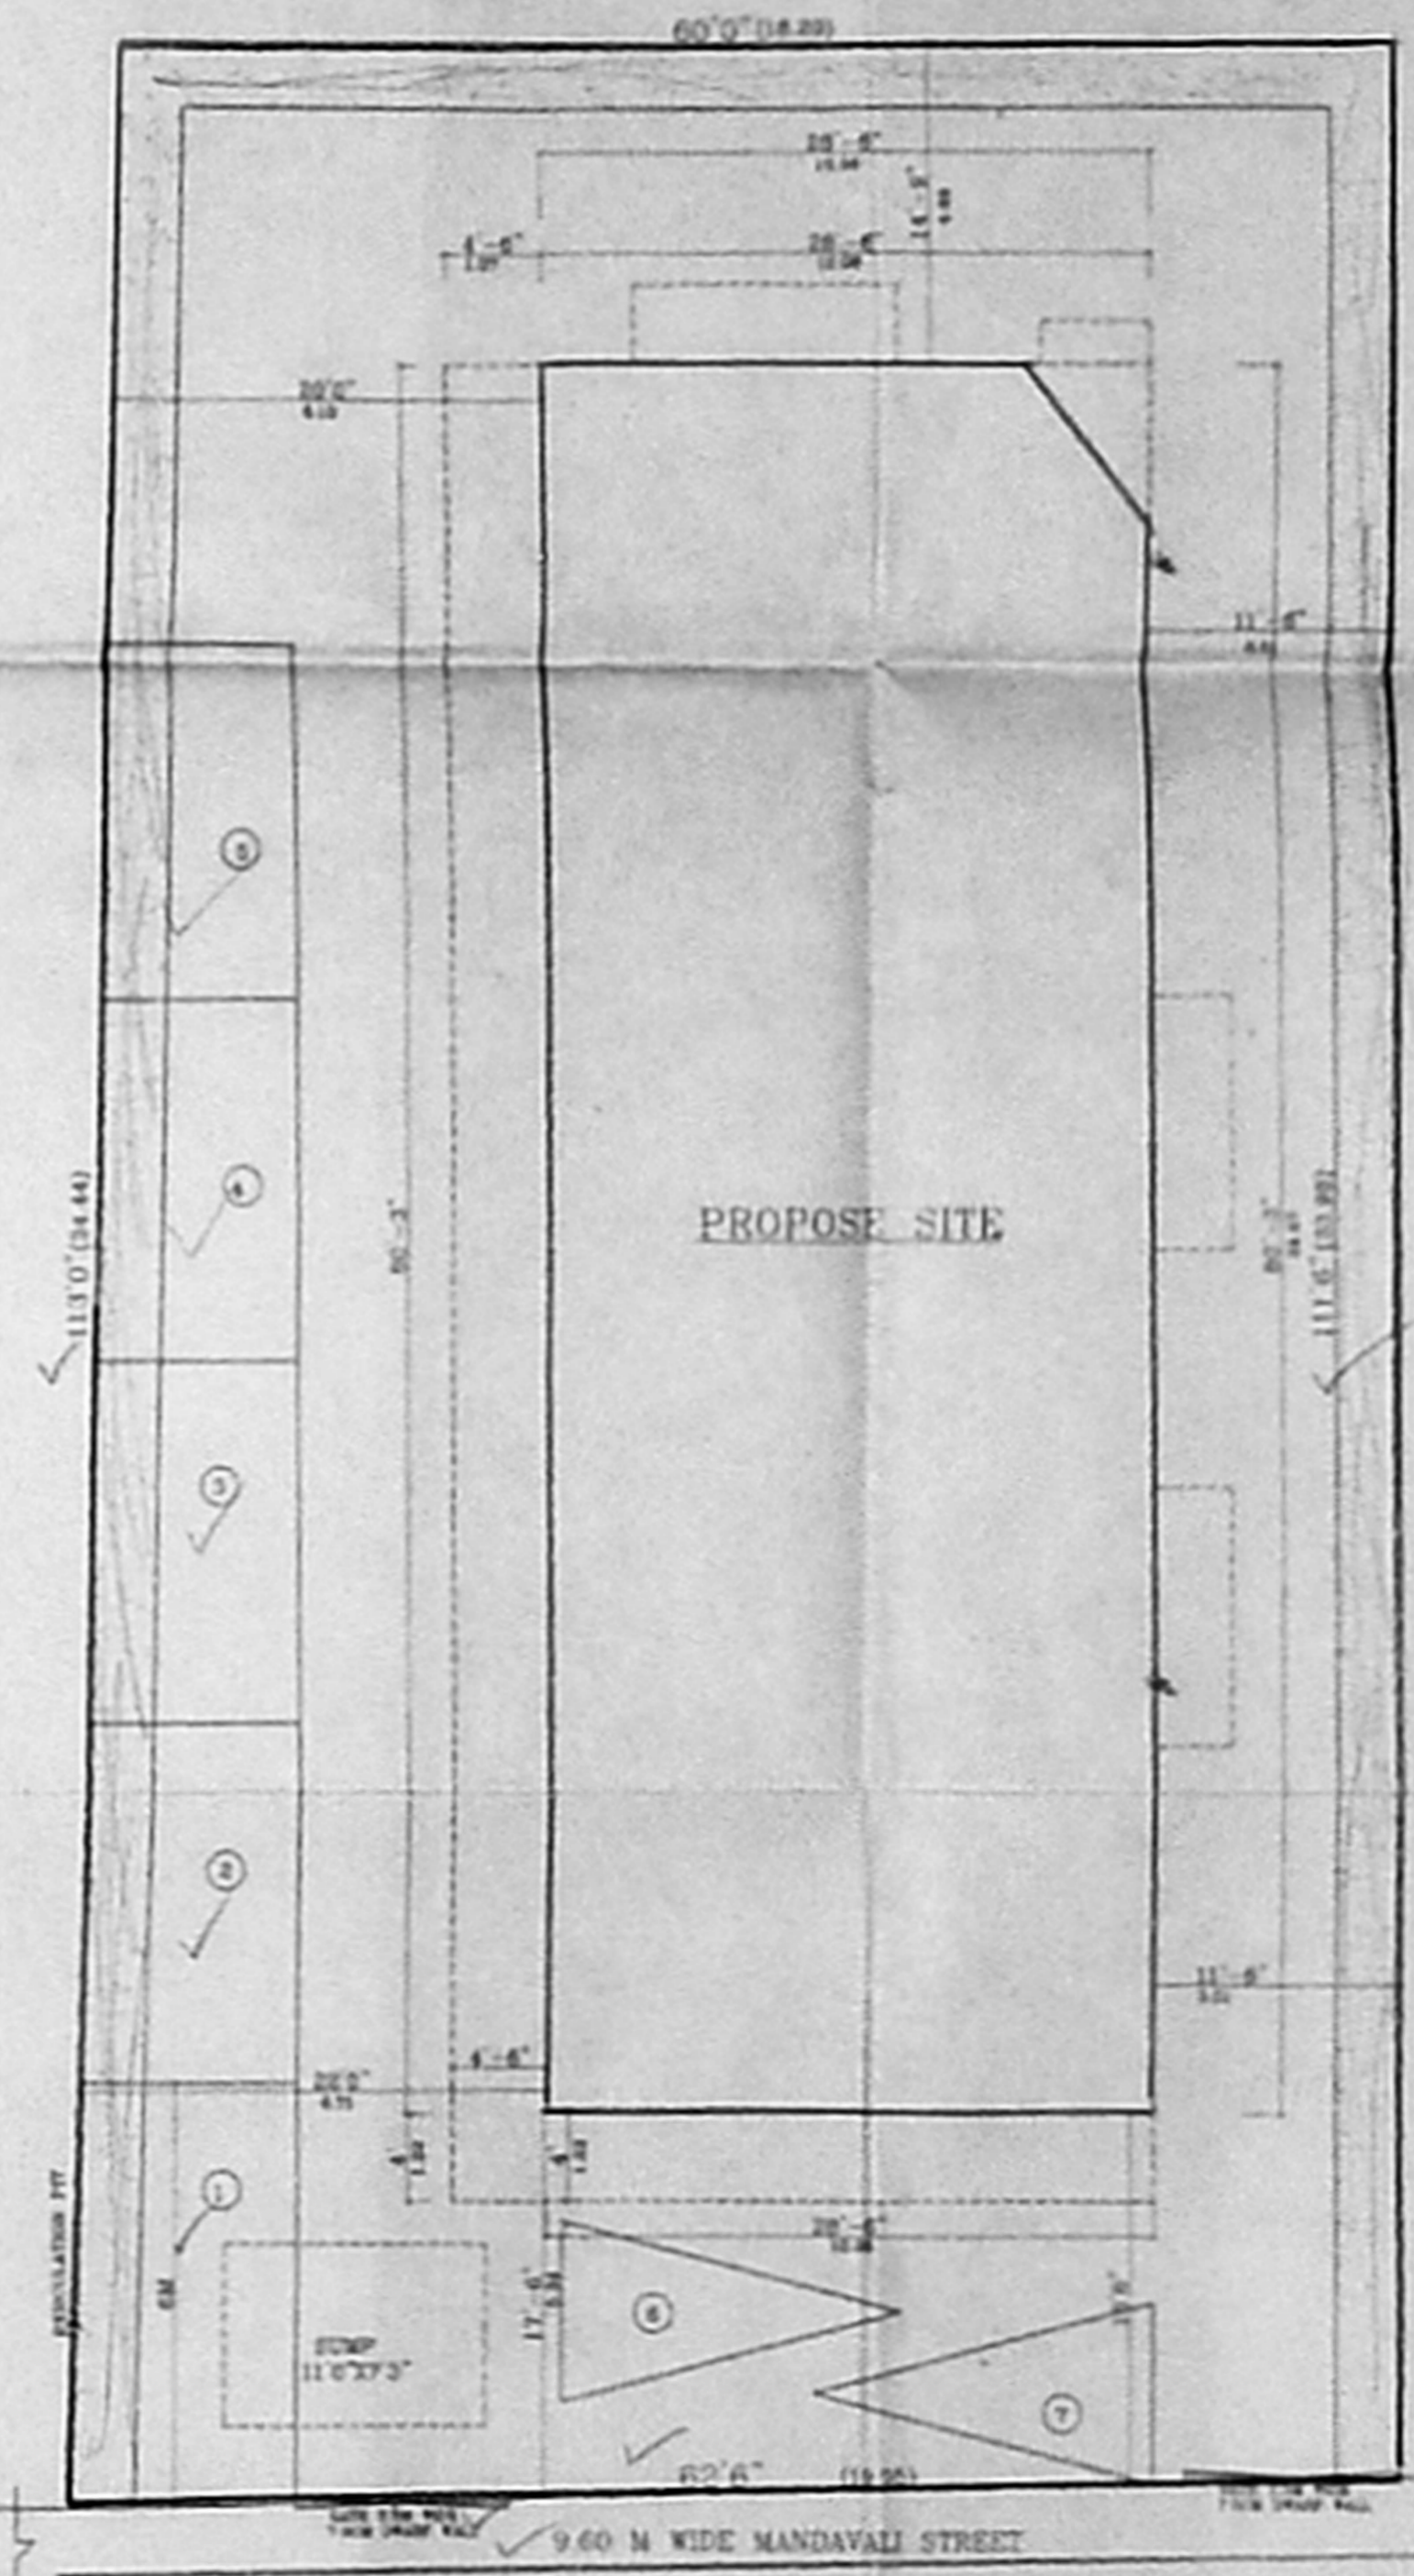

SITE FLOOR PLAN

SCHEDULE OF JOINTS

TYPE	DETAIL	HEIGHT
W.S.	C.W. FINISHED ROOF	11.00
D	---	10.50
U	C.W. READY ROOF	10.00
W	---	9.50
W	---	9.00
W	---	8.50
W	---	8.00
W	---	7.50
W	---	7.00
W	---	6.50
W	---	6.00

CMDA (B)/C No. 1
C No. 22/1960/02
Asst. Secretary
P. A. *[Signature]*

OFFICE COPY

Revised Date: 11/12/2012

FOUNDATION	R.C.C. COLUMN FOOTING
BRICK WORK	6M 1.5 FOR SUPER STRUCTURE
PLASTERING	C.W. 1.5 FOR WALLS & 1.5 FOR CEILING
FLOORING	WOODEN FLOORING
CEMENT PAINT	20MM FOR WALLS & 15MM FOR CEILING
R.C.C.	1.5M FOR SLABS & LINTELS
WOOD WORK	ALL WOOD WORK IN BEST QUALITY TIMBER
WEATHERING	6.5MM LIME WORTH OVER ROOF COURSE
COURSE	SLAB ONE LAYER OF COUNTRY TILES

COLOUR INDEX

PROPOSED	
ROAD/STREET	
BOUNDARY/WALL	

AREA STATEMENT SQ. M

PLOT EXTENT	430.25
GROUND FLOOR	212.48
FIRST FLOOR	205.14
SECOND FLOOR	205.14
TOTAL BUILT UP AREA	722.76
PLOT COVERAGE	4.05
F.S.I.	1.18

PLAN SHOWING THE PROPOSED RESIDENTIAL BUILDING AT DOOR NO. 19, MANDAVELI STREET, MANDAVELI, CHENNAI - 600004. R.S. NO. 4436/5, AS PER PLR. T.S. NO. 4436/6 AS PER TNHB. BLOCK NO. 98. MYLAPORE - TRIPLICANE TALUK.

SCALE	DATE
1:100	20-11-12

[Signature]
SIGNATURE OF OWNER

K. SELVAM, B.E., M.E.C. Eng. (M.A.L.V.)
Consulting Civil Engineer & Chartered Engineer
Approved Under a Licensed Surveyor,
Class I Reg. No. 600 2002-2003,
Door No. 13/17, Thiruvalluvar Salai,
Mugappur East, Chennai-600 008,
Phone: 6542050
LICENSED SURVEYOR