



ELEVATION

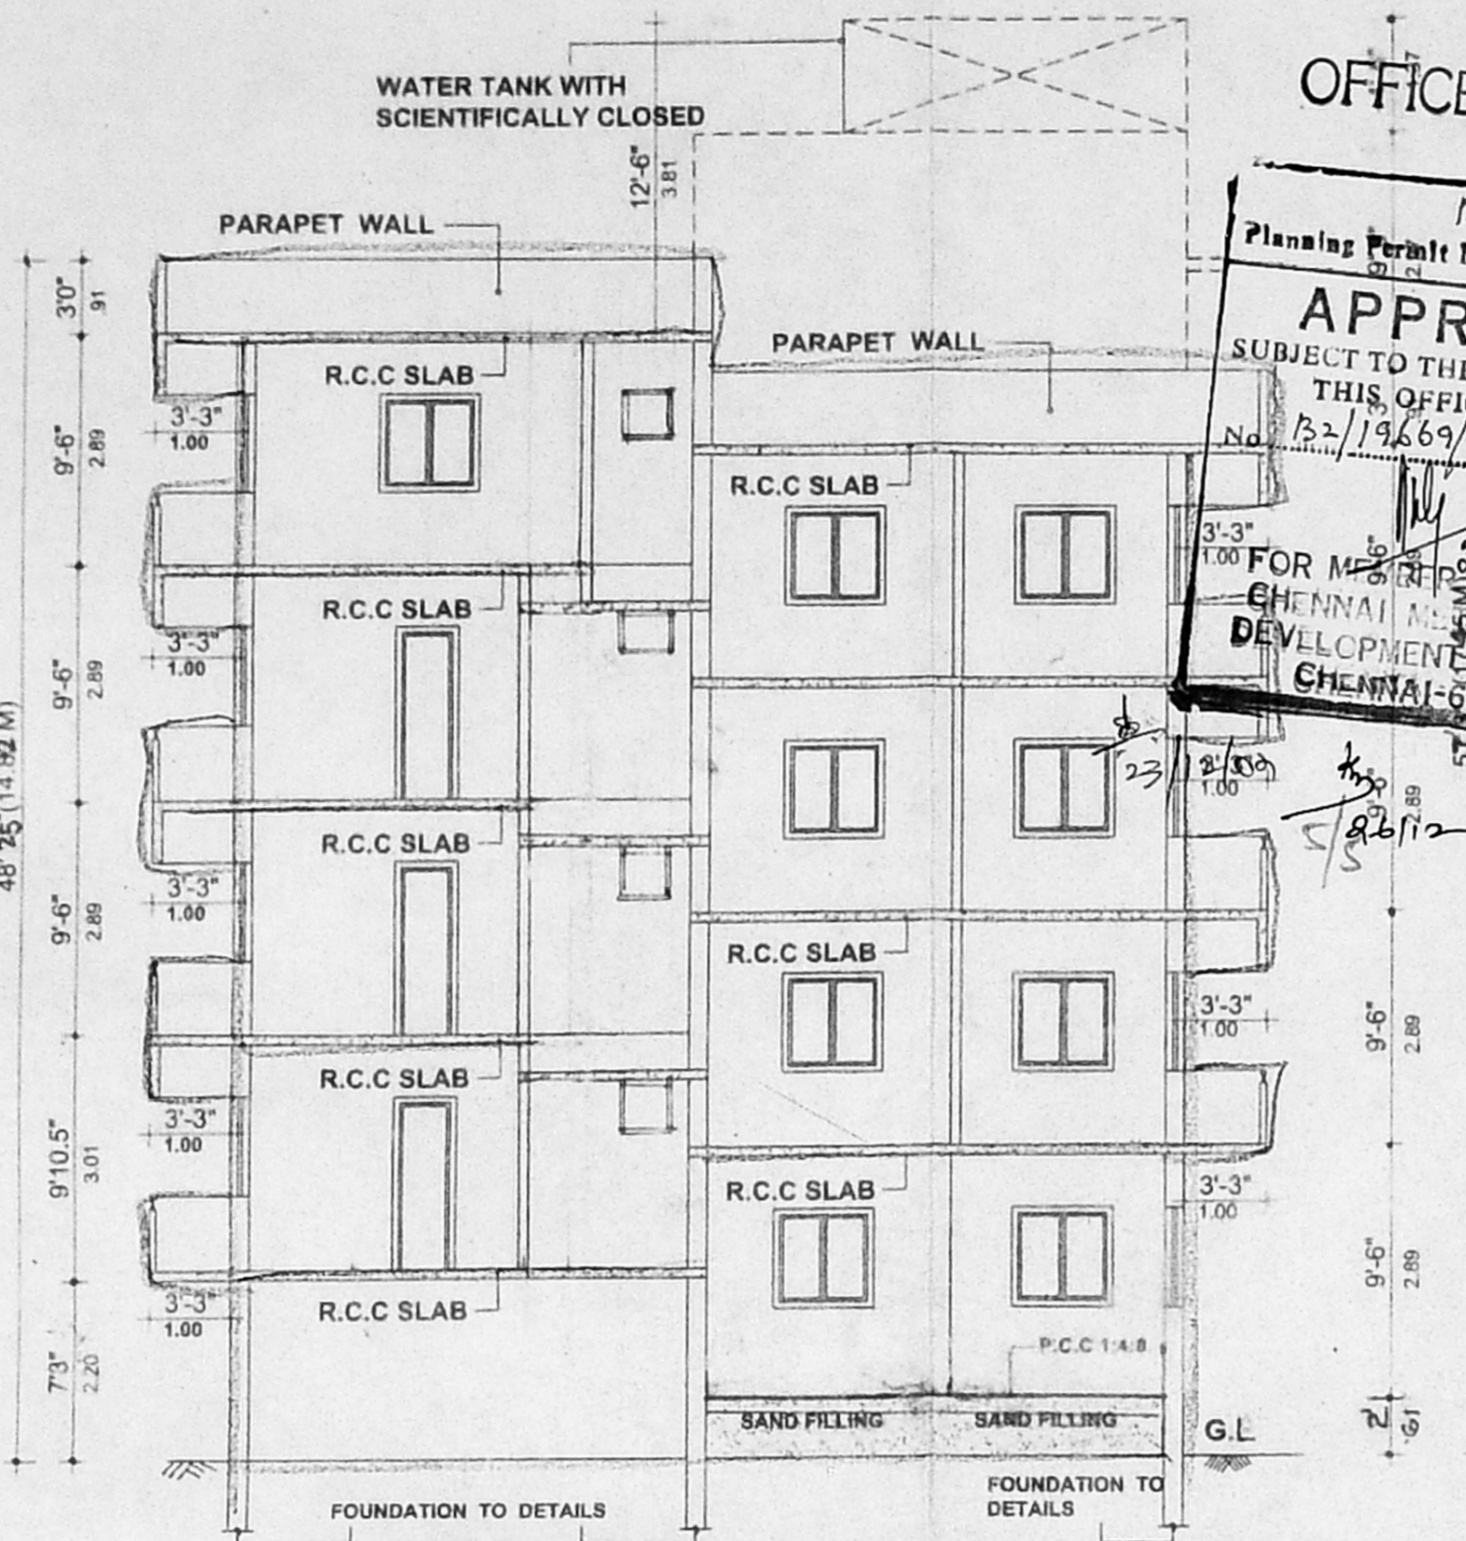


SECTION ON 'X-Y'


OFFICE COPY  
 Planning Permit No. B/22-13/440/200  
**APPROVED**  
 SUBJECT TO THE CONDITIONS IN THIS OFFICE LETTER.  
 No. B2/19669/3 Date 26-12-2007  
 FOR M/S. SRI SRI SECRETARY  
 CHENNAI METROPOLITAN DEVELOPMENT AUTHORITY  
 CHENNAI-600 008

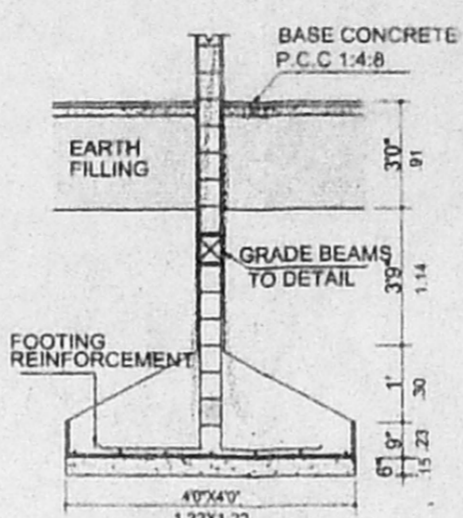


DETAILS OF COLUMN FOOTING

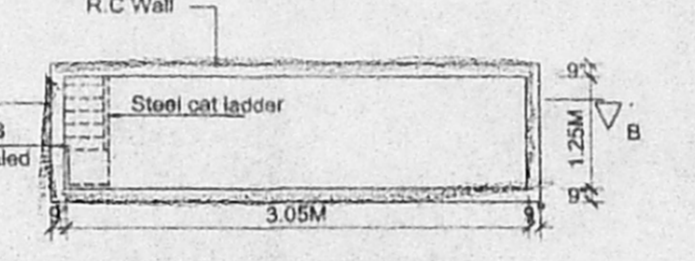

DETAILS OF SUMP

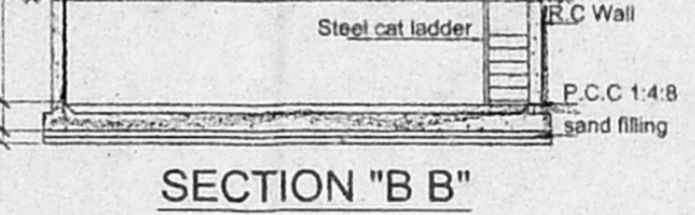

SECTION "B B"

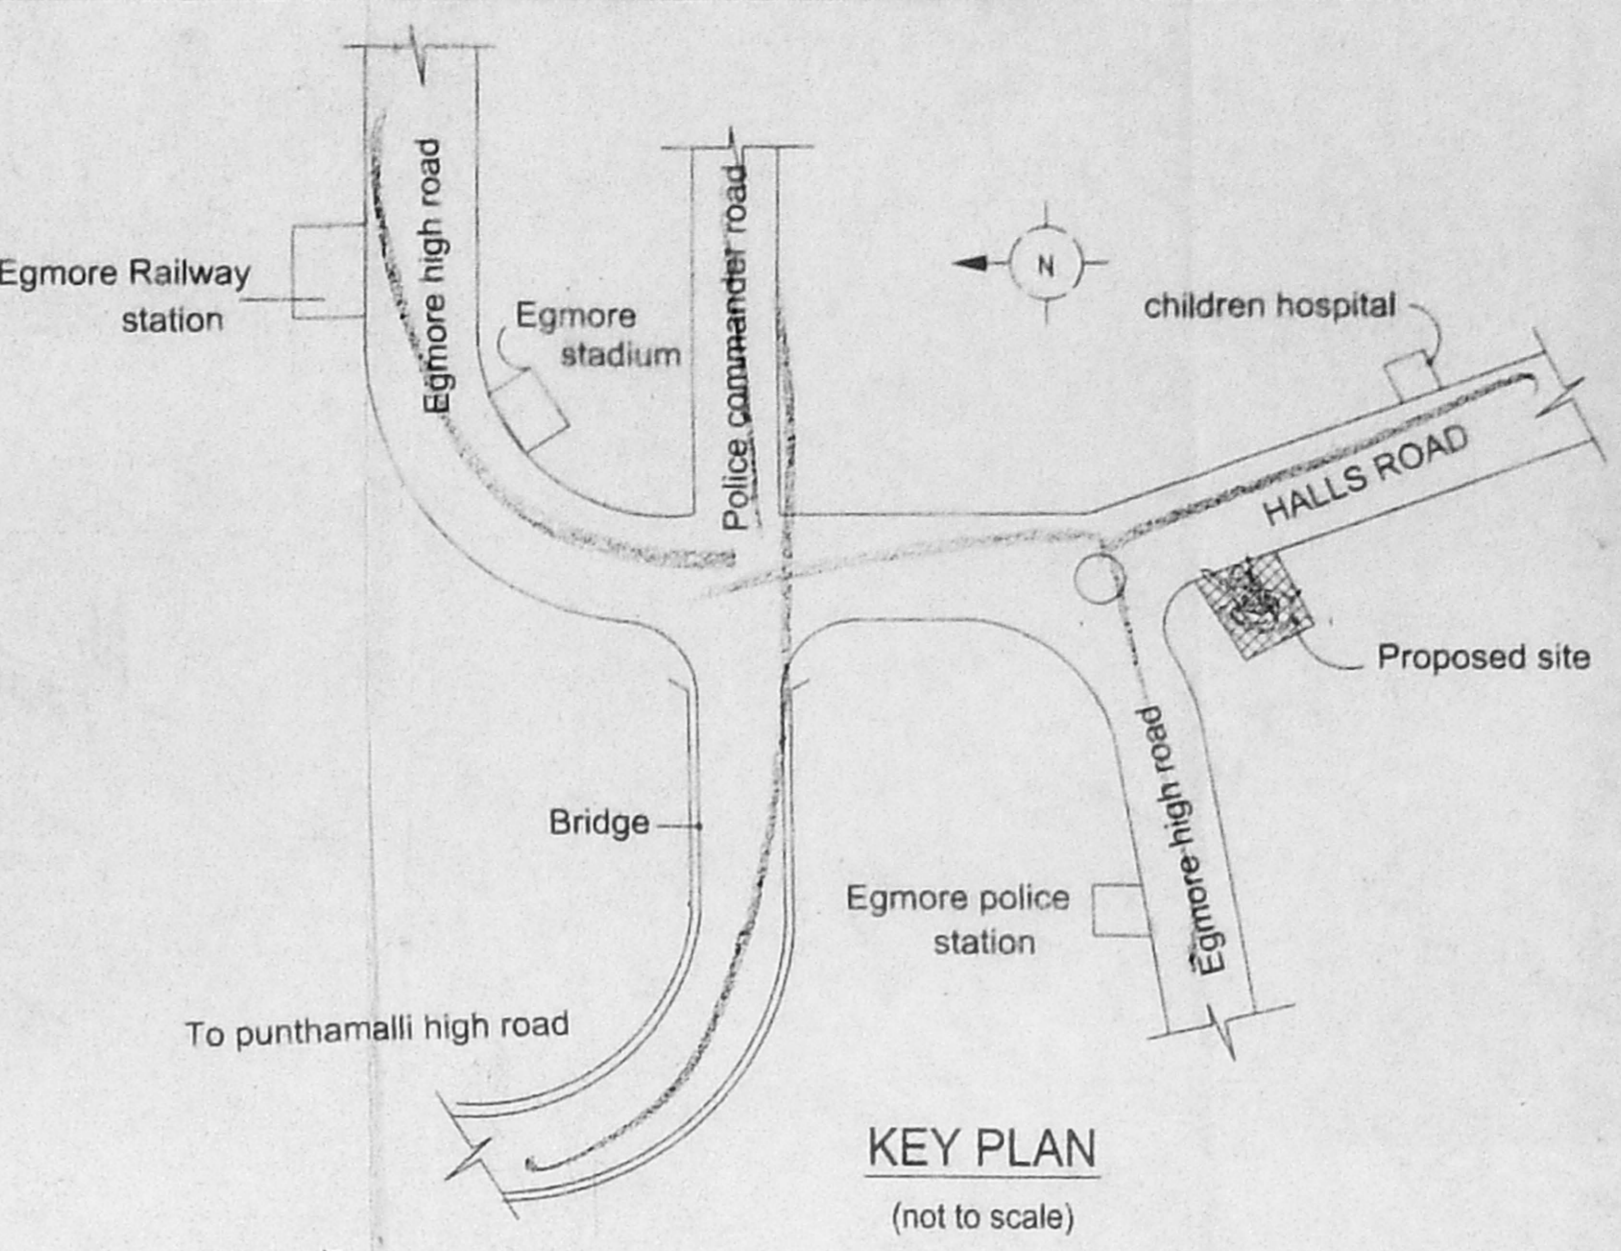

KEY PLAN  
(not to scale)

SCHEDULE OF JOINERY

MD- MAIN DOOR	3'6"x7'0"	1.06x2.10
D1- DOOR	3'0"x7'0"	0.99x2.10
D2- DOOR	3'0"x7'0"	0.99x2.10
D3- DOOR	2'6"x4'0"	0.81x1.22
W6- WINDOW	6'0"x4'0"	1.82x1.22
W5- WINDOW	4'0"x4'0"	1.22x1.22
W4- WINDOW	4'0"x4'0"	1.22x1.22
W3- WINDOW	3'0"x4'0"	0.91x1.22
V- VENTILATOR	2'6"x2'0"	0.76x0.61
O- OPEN	4'0"x4'0"	0.91x1.21

CMDA (B) No. B2/13669/3  
 C. No. B2/13669/3  
 Asst. Scrutiny P. A.

AREA STATEMENT

	SQ. FT	SQ. M
TOTAL PLOT AREA	3833.00	356.22
GROUND FLOOR	460.96	42.84
FIRST FLOOR	1387.25	128.93
SECOND FLOOR	1387.25	128.93
THIRD FLOOR	1387.25	128.93
FOURTH FLOOR	1087.67	101.08
TOTAL	5710.38	466.29

COVERAGE 36%  
 F.S.I 1.48

COLOUR INDEX

PROPOSED	
ROAD	
BOUNDARY	



REFERENCE

DRW.NO : 127/c  
 DRW.FILE : Sys-1/hari/egmore  
 SCALE : 1"=8'0"  
 DATE : 26-09-01  
 DRWN BY : G.Karthik/harishma con.ltd.


PROJECT TITLE  
**PROPOSED OFFICE COMPLEX + RESTAURANT**  
 DOOR NO: 14, AT HALLS ROAD,  
 R/S NO: 570/B, BLOCK NO: 34, EGMORE  
 CHENNAI

K. Selvam  
 R. Hama Raja Sekaran  
 OWNER


K. SELVAM, B.E., AMIE, C.Eng (I) A.I.V.E.  
 Consulting Civil Engineer Chartered Engineer  
 Approved Valuer & Licensed Surveyor,  
 Class I - Reg. No. 600 2002-2003  
 Door No. 11 17, Thiruvalluvar Salai,  
 Mogenpar East, Chennai-600 050,  
 Phone. 6562050  
 LICENSED SURVEYOR

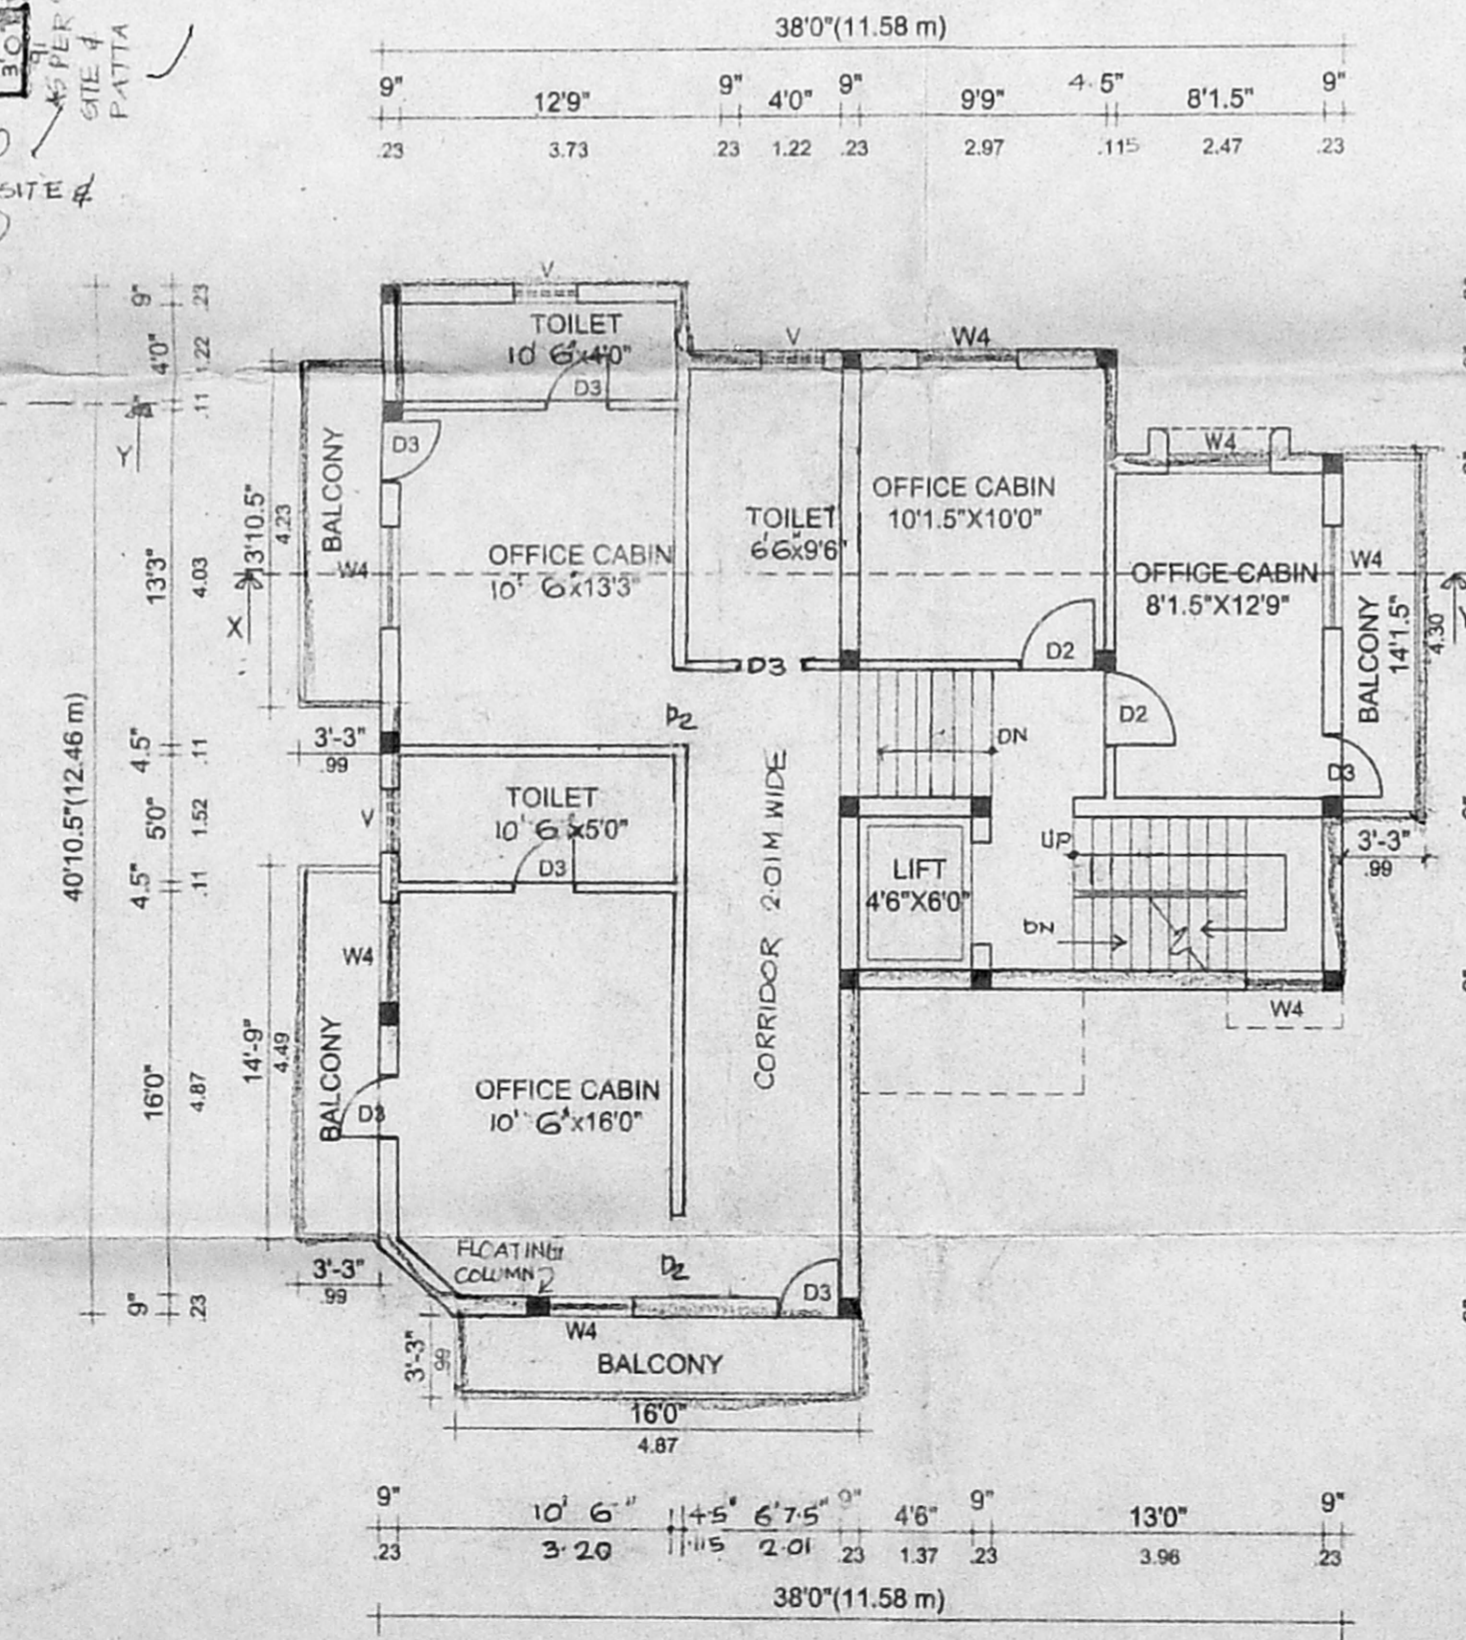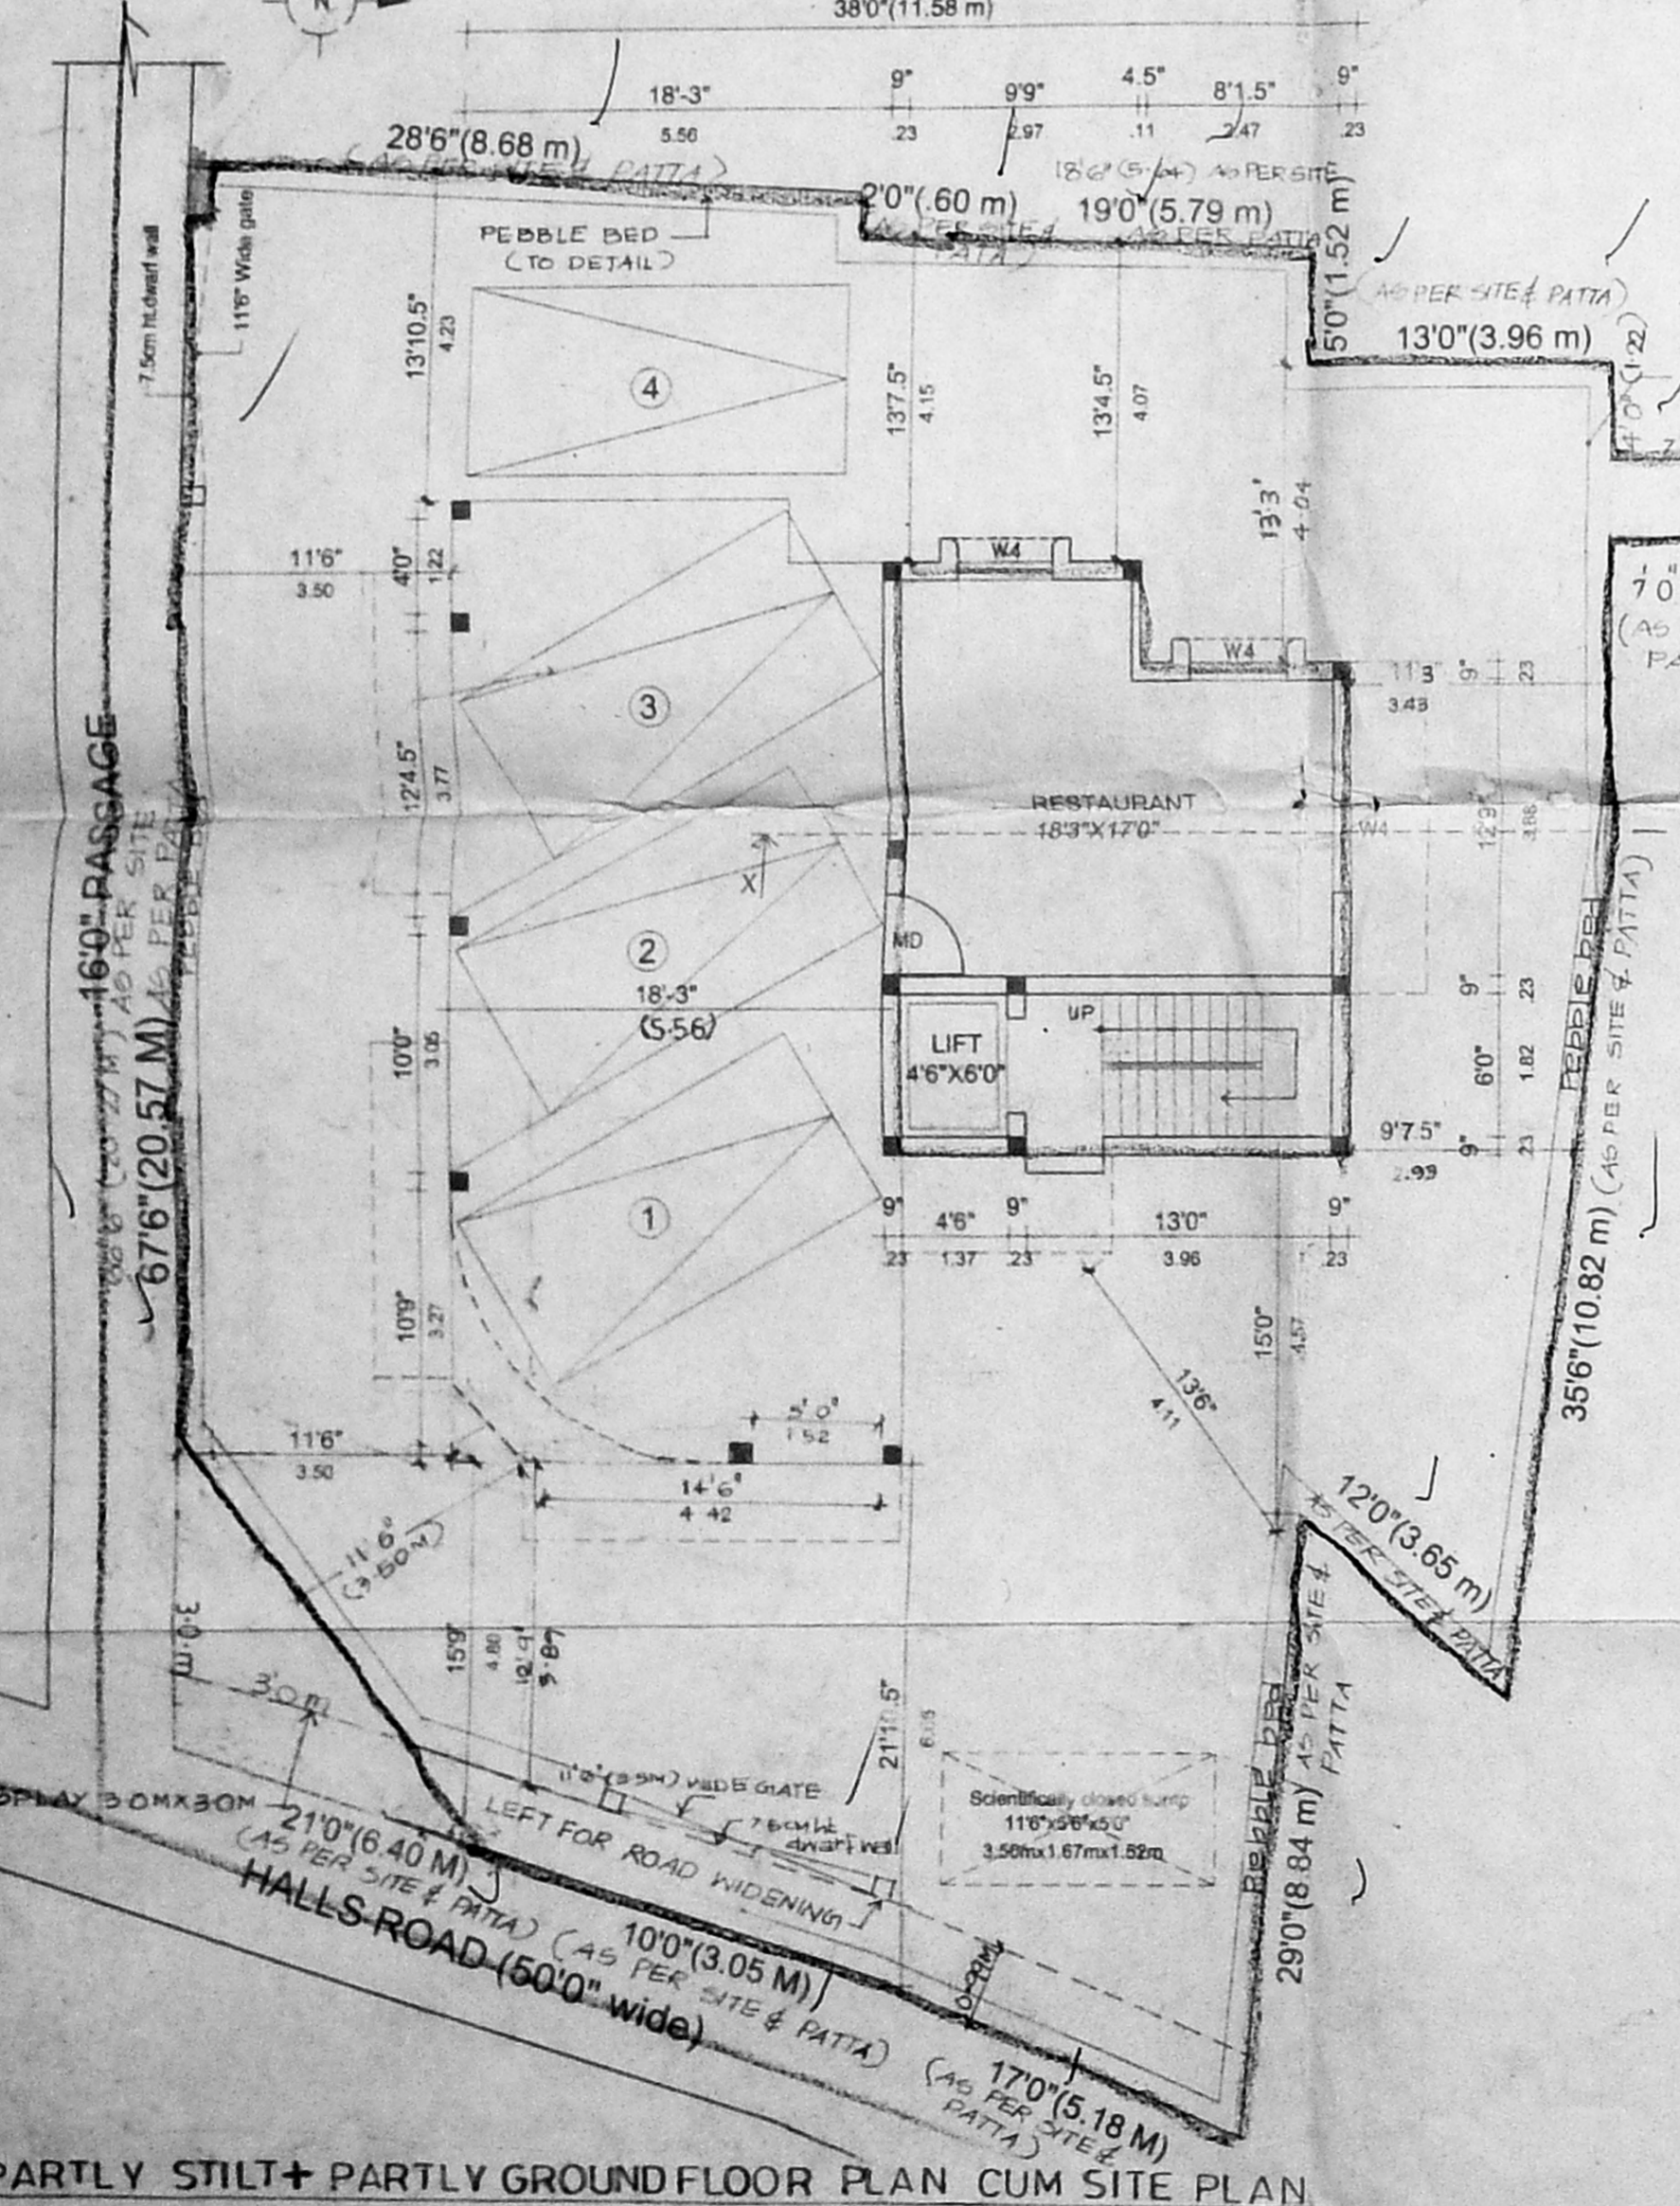

TYPICAL FLOOR PLAN  
(First, Second & Third)

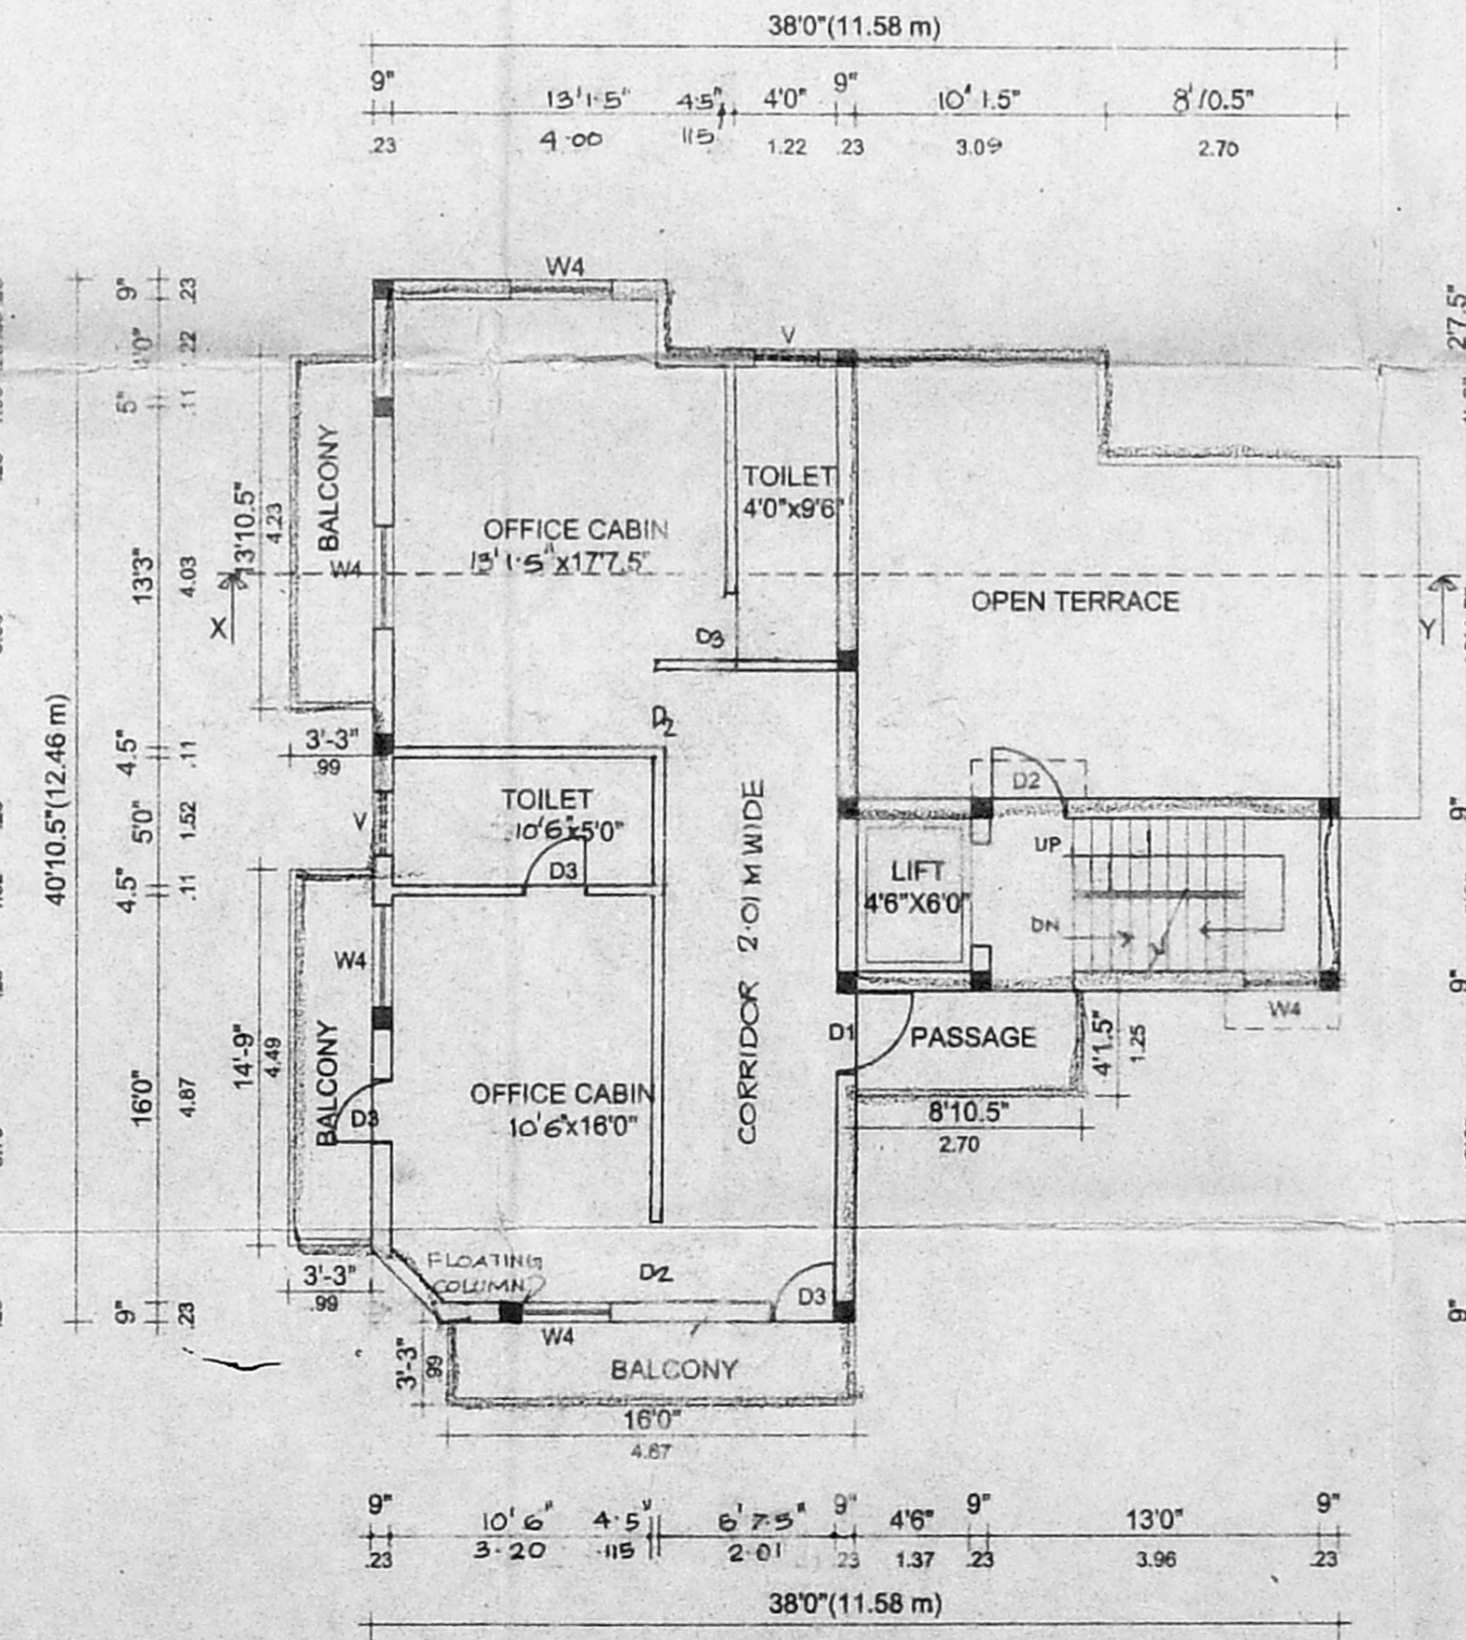

FOURTH FLOOR PLAN (PART)

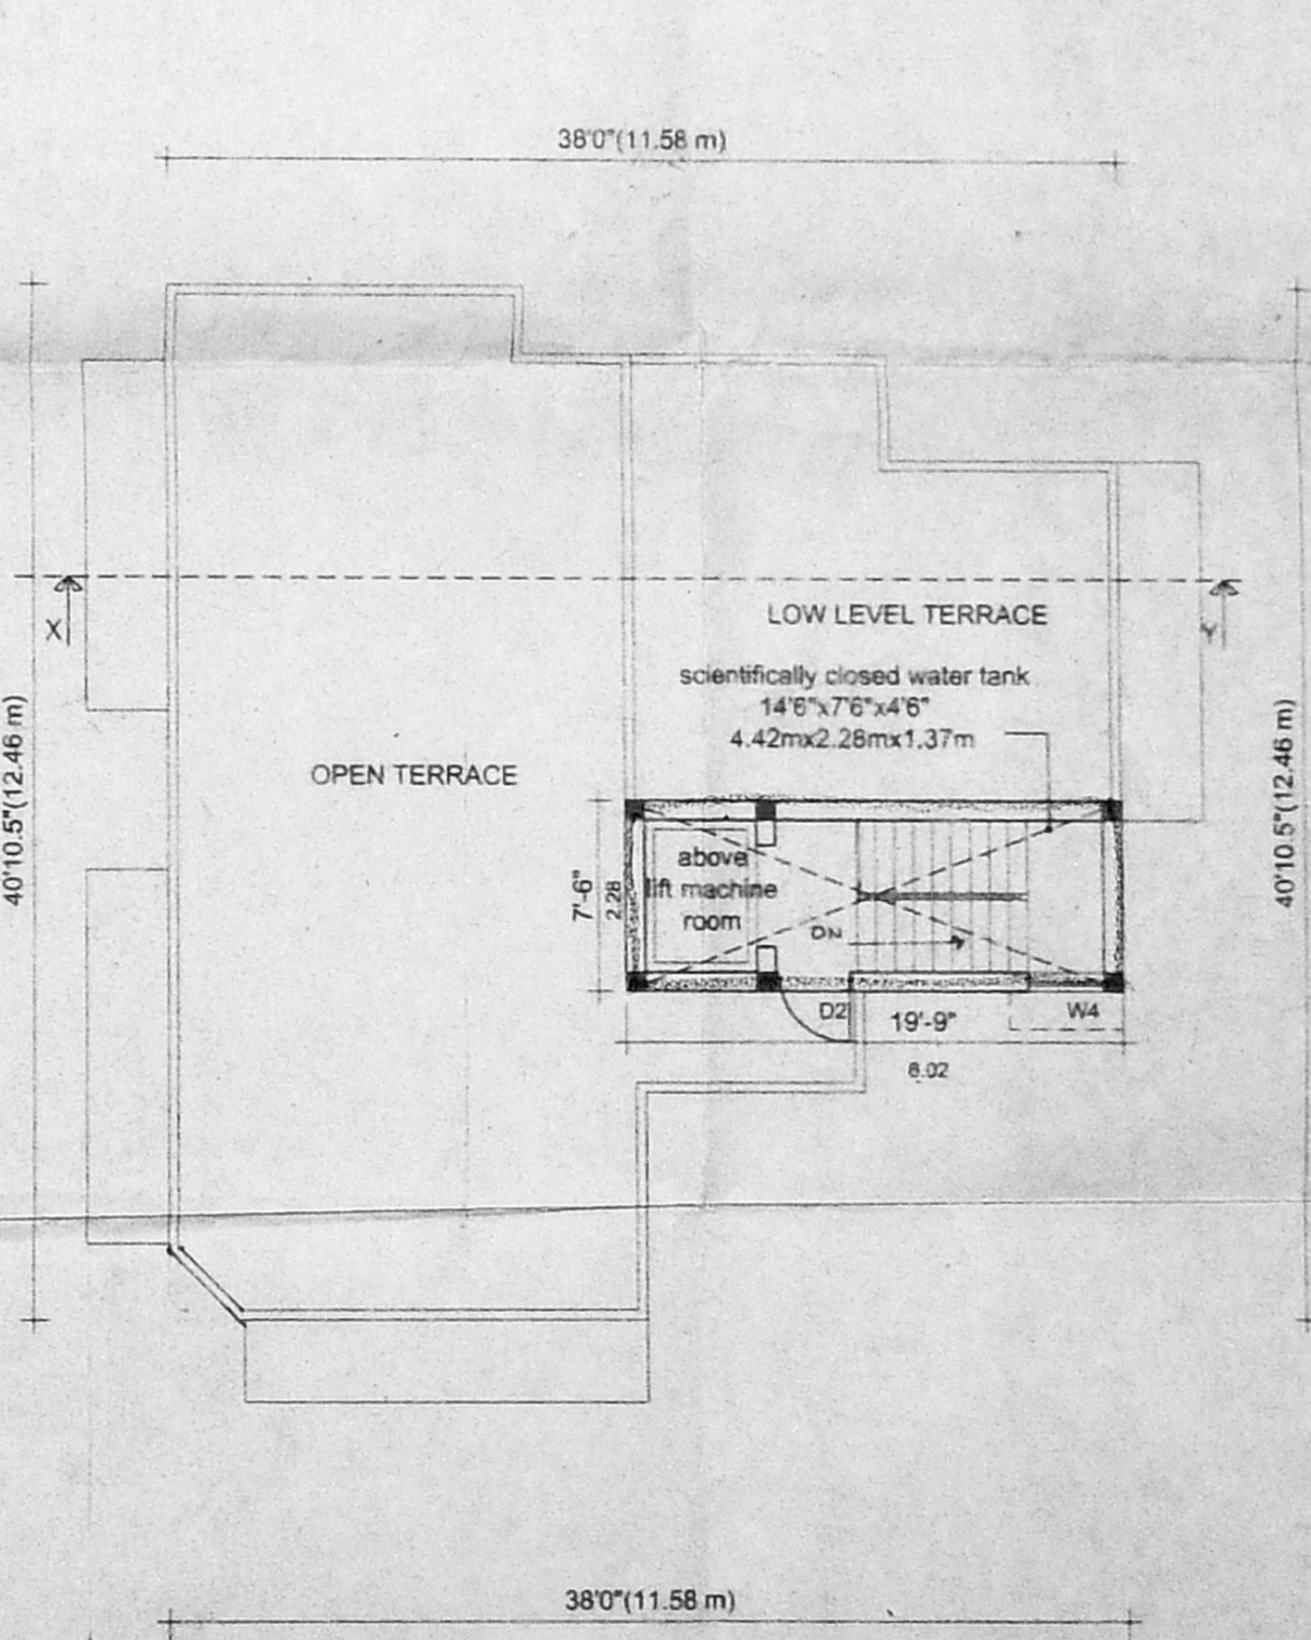

TERRACE FLOOR PLAN