

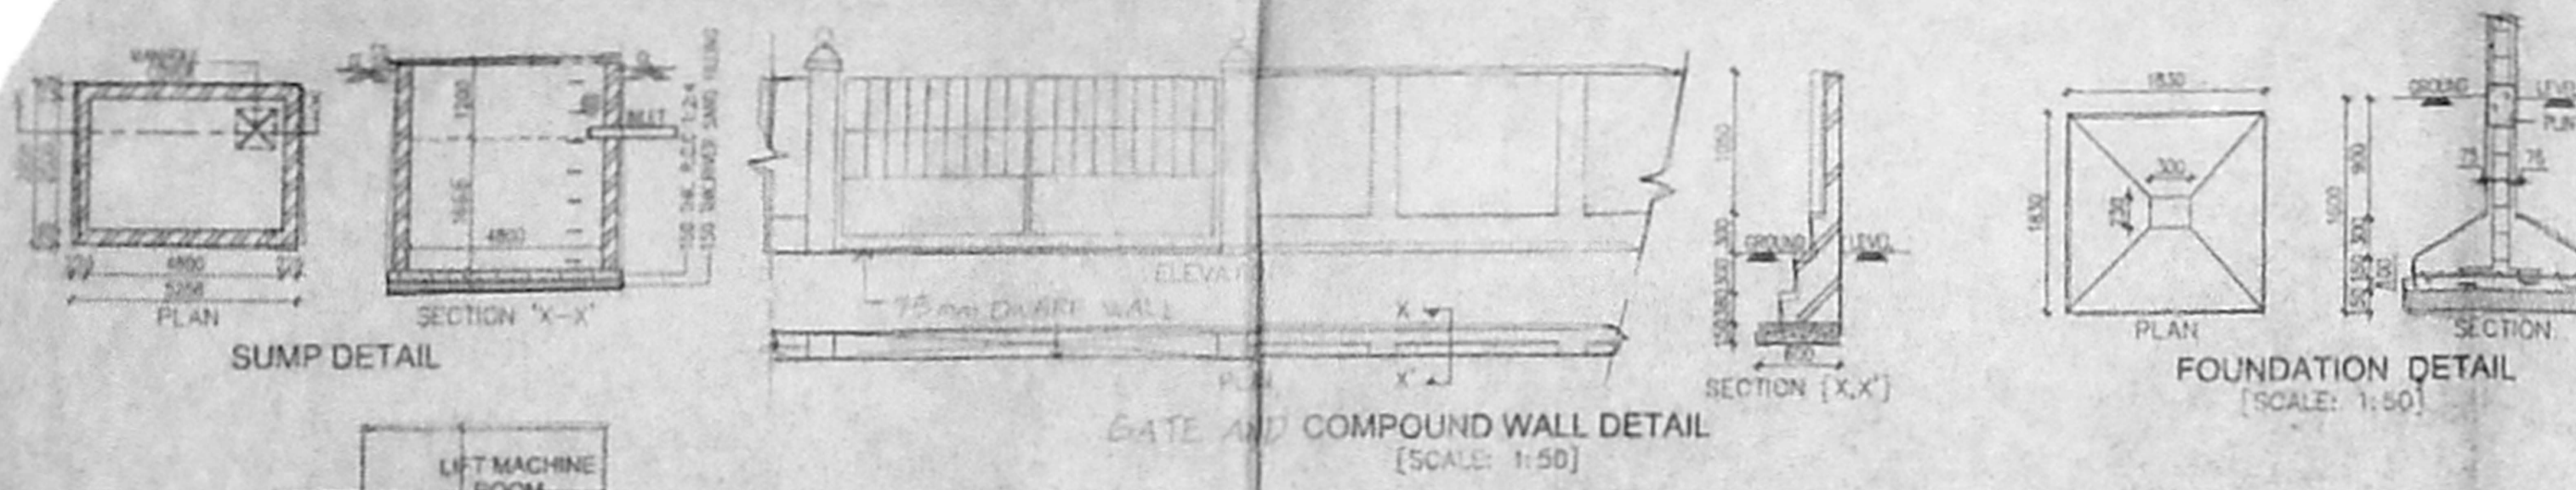


89x 58 sheets

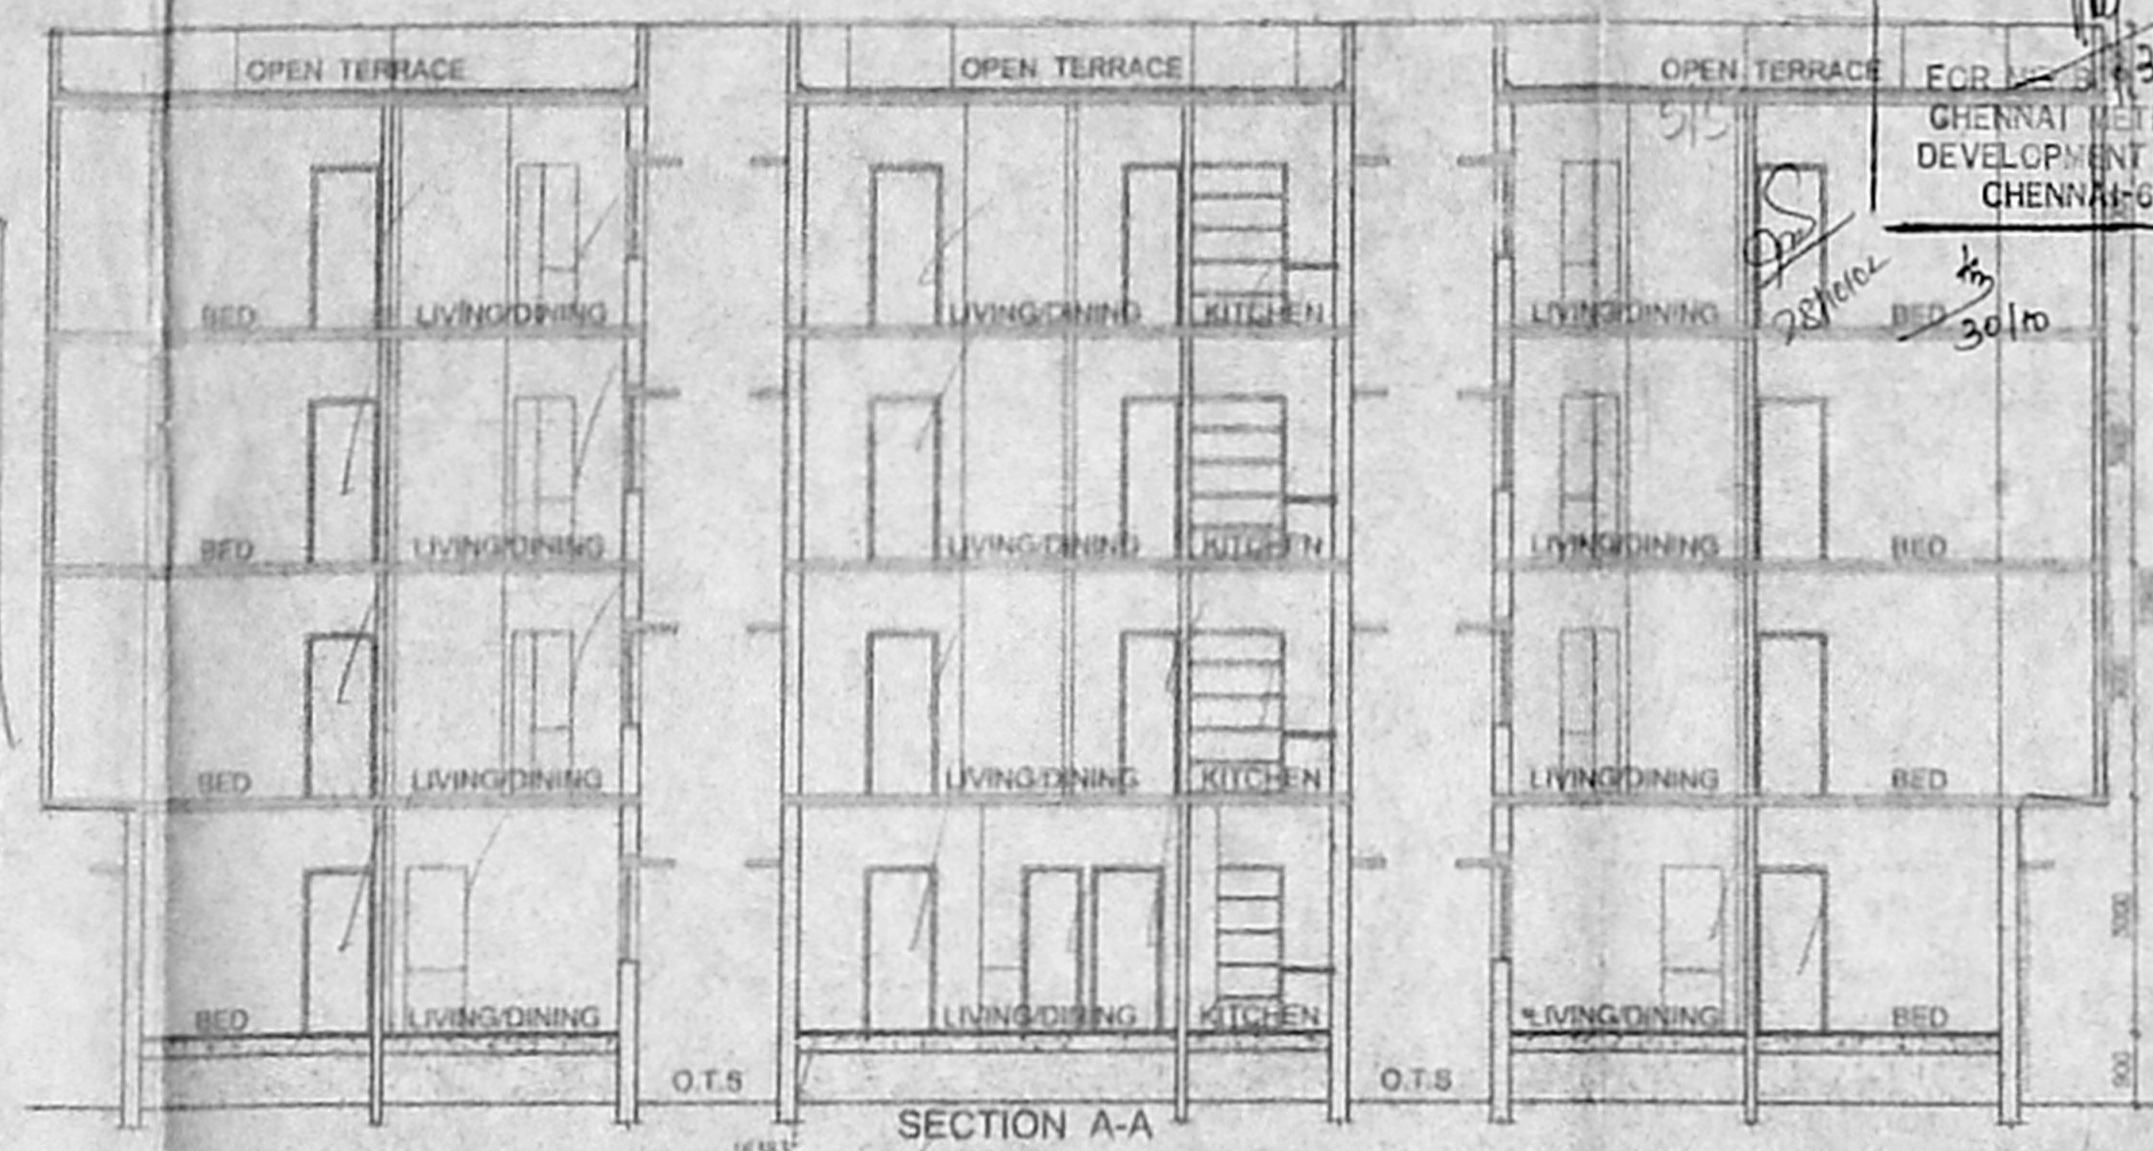

OFFICE COPY





APPROVED  
 SUBJECT TO THE CONDITIONS IN THIS OFFICE LETTER  
 No B2/2200/193 Date 30/10/02  
 FOR THE SECRETARY  
 CHENNAI METROPOLITAN DEVELOPMENT AUTHORITY  
 CHENNAI-600 008.

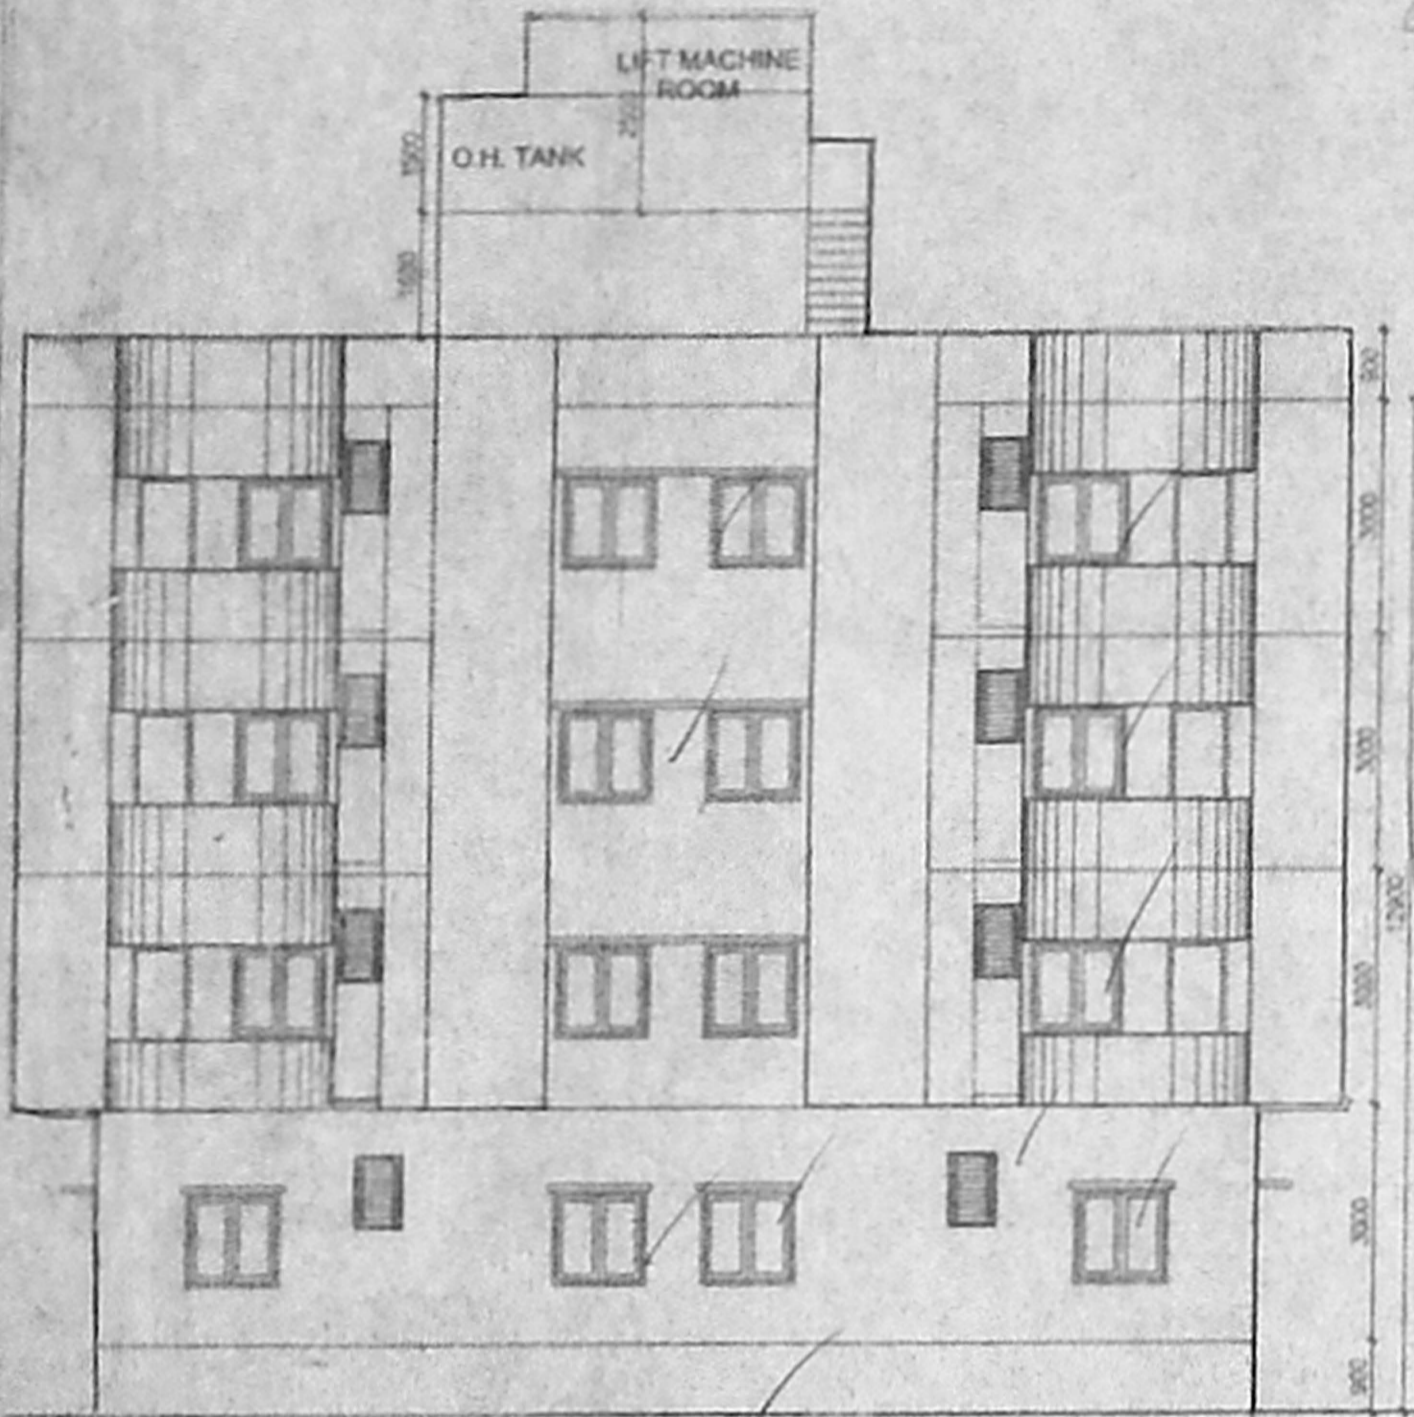

KEY PLAN (NOT TO SCALE)

CONSERVATION OF RAIN WATER

SITE PLAN (SCALE: 1:200)

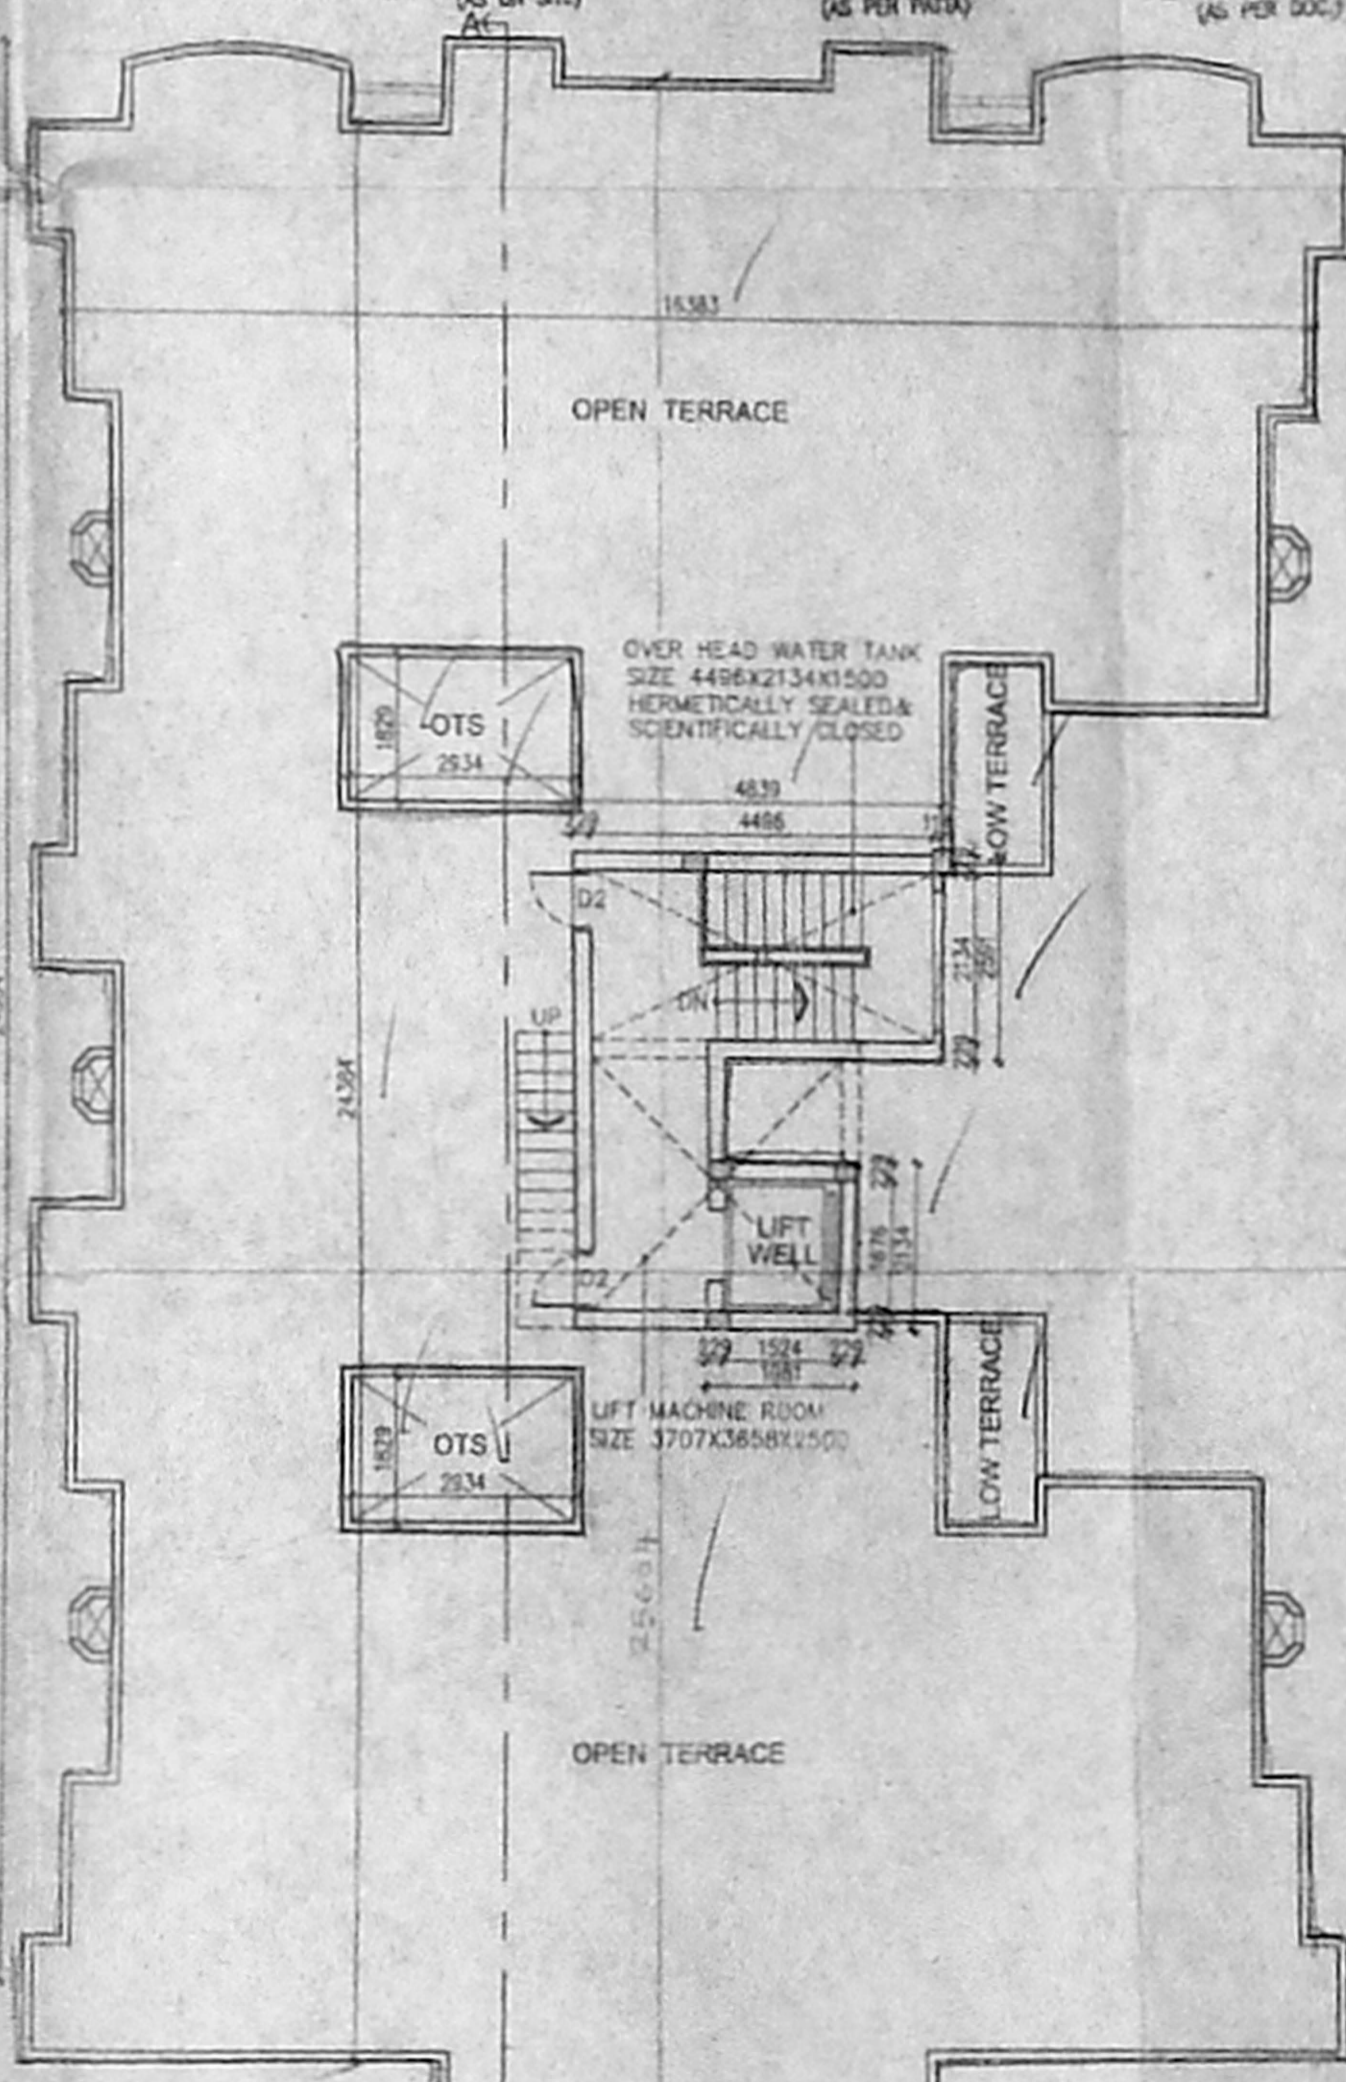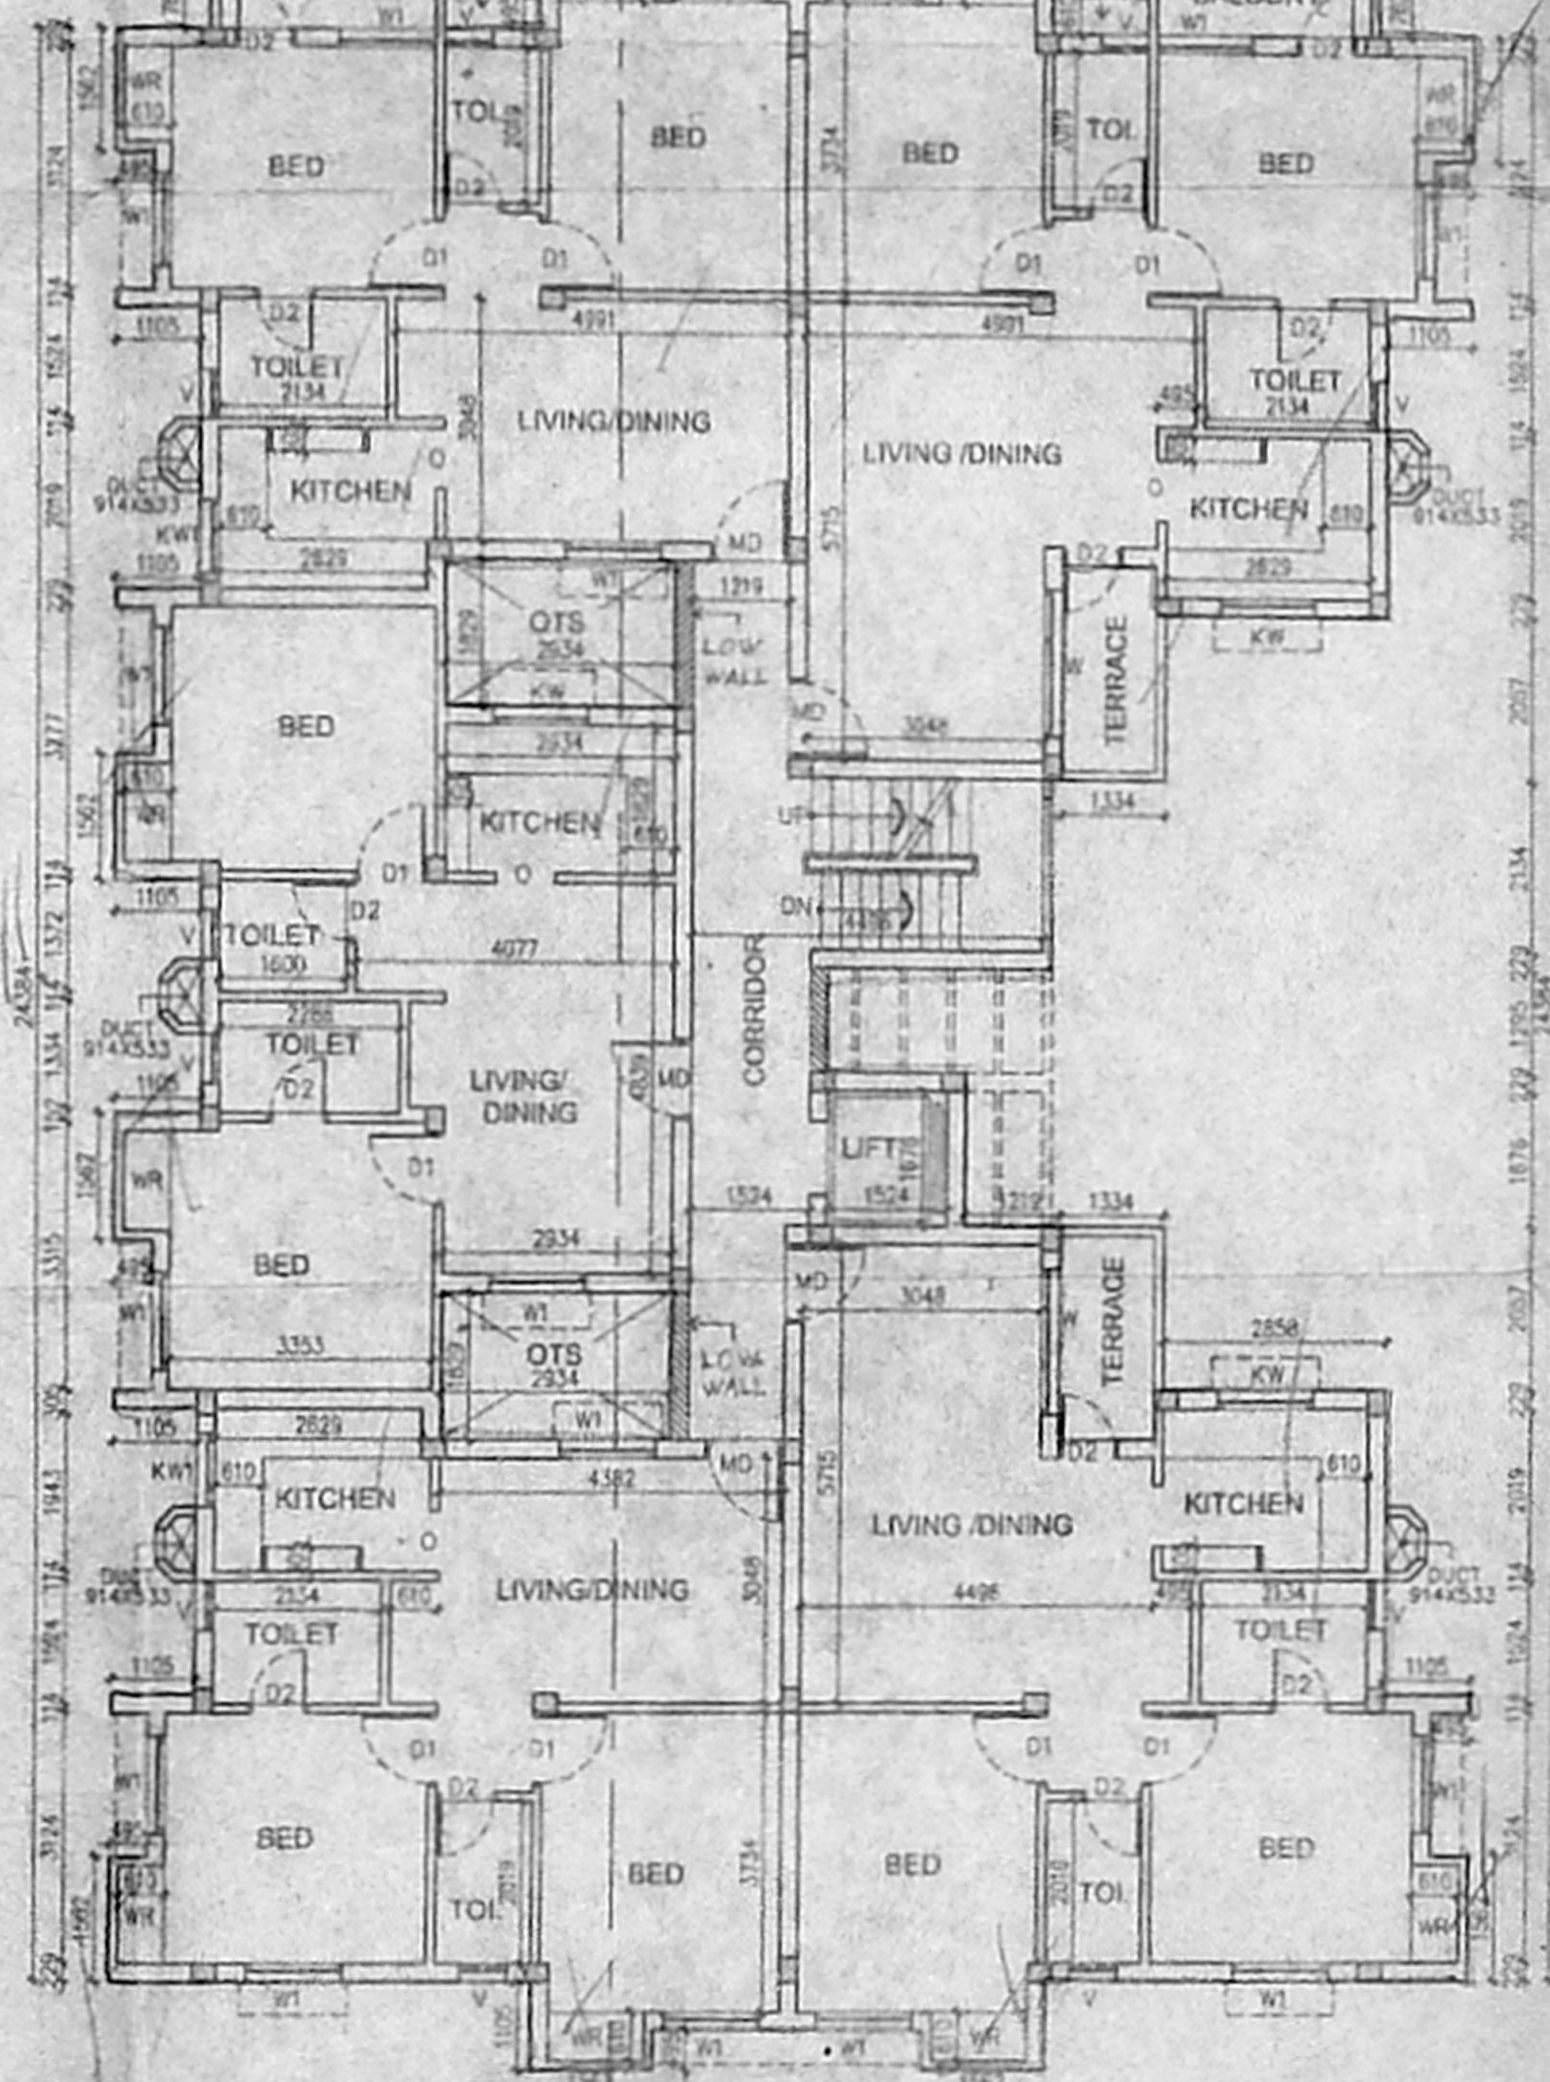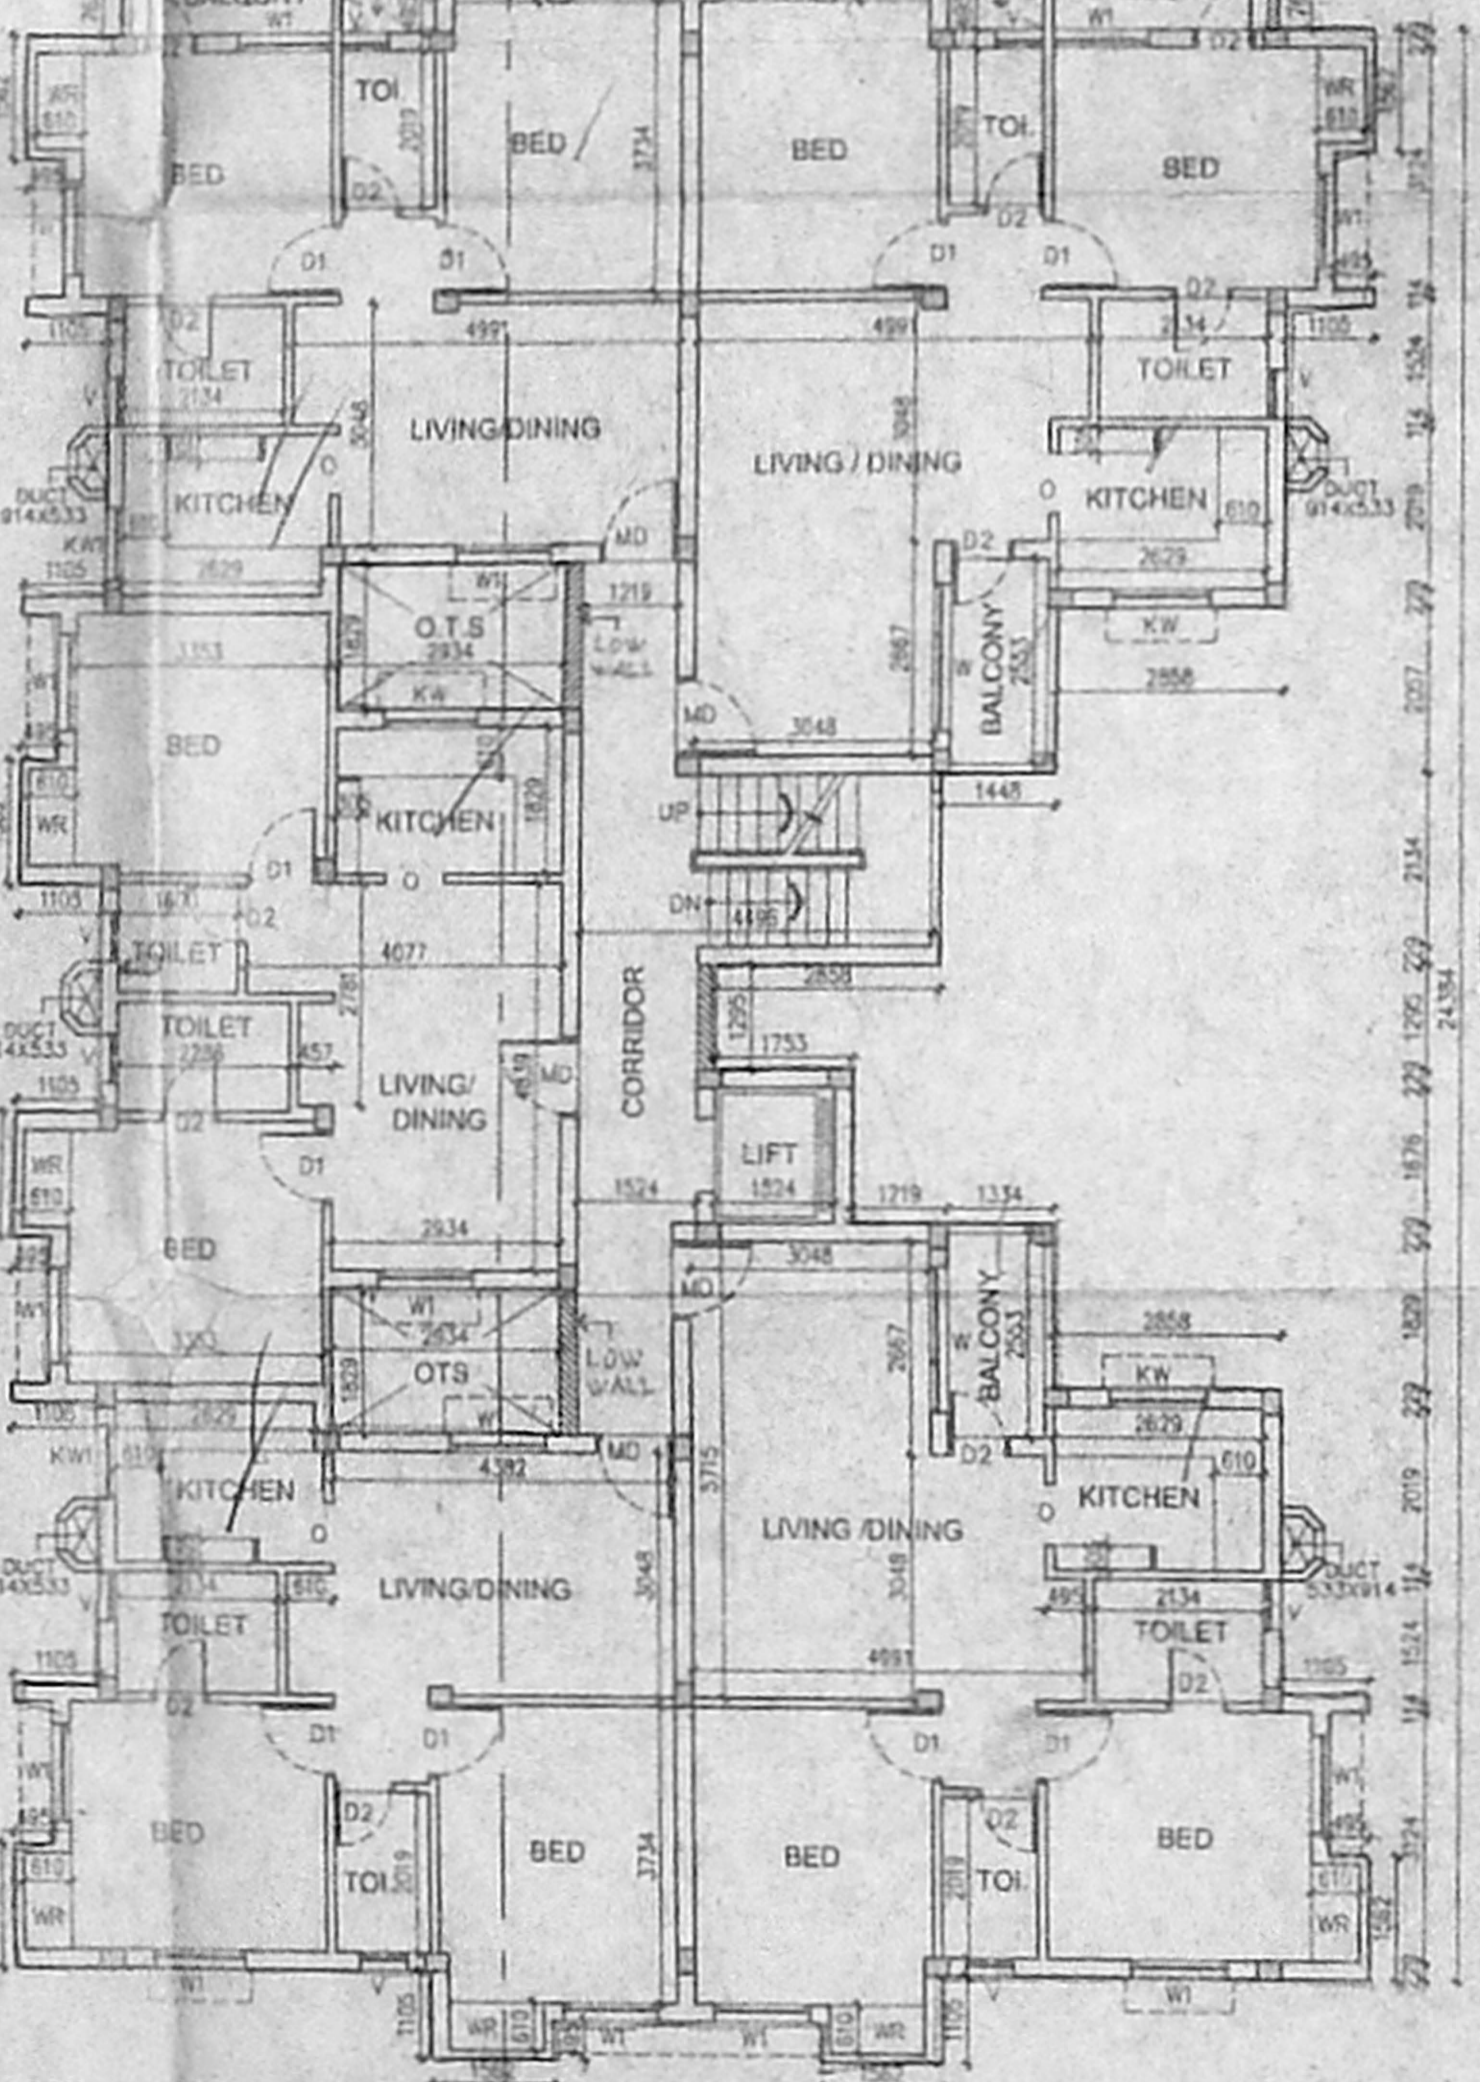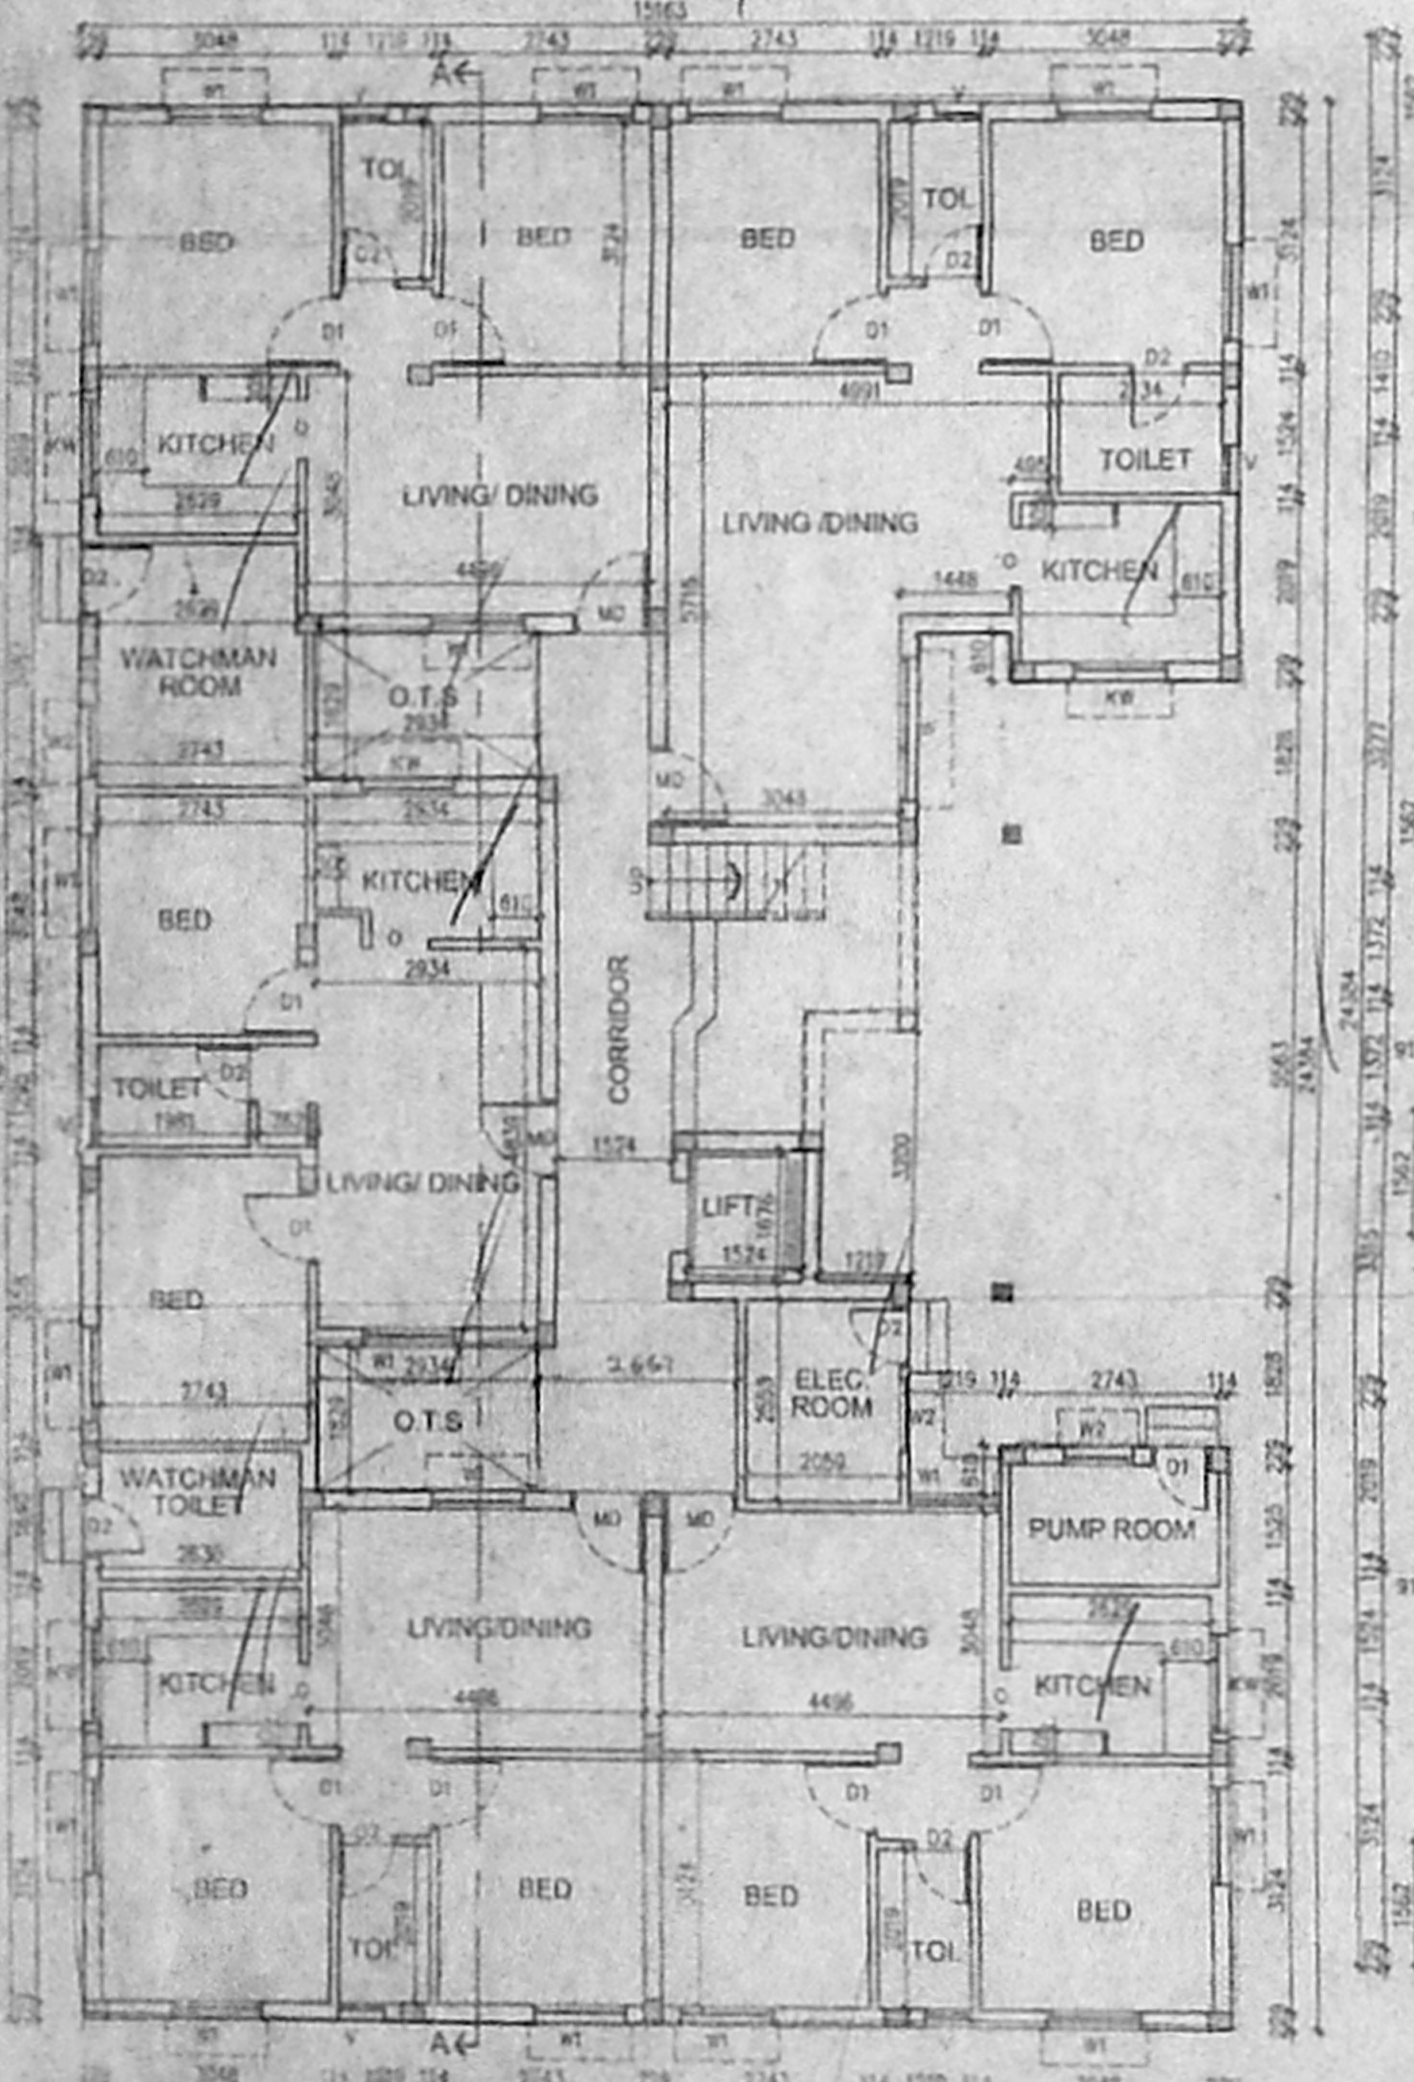

**SCHEDULE OF JOINERY**

TYPE	DETAIL	WIDTH	HEIGHT
M1	C.W. PANELLED DOOR	2310	2100
D1	-DO-	900	2100
D2	-DO-	750	2100
W	C.W. GLAZED WINDOW	1600	1200
W1	-DO-	1200	1200
	ASST. C.W. GLAZED VENTILATOR	1200	900

**COLOUR INDEX:**

PROPOSED	[Symbol]
ROAD	[Symbol]
BOUNDARY	[Symbol]

**AREA STATEMENT**

	SQ. M
TOTAL SITE EXTENT (AS PER SITE)	94.34
TOTAL SITE EXTENT (AS PER PATTA)	1006.70
GROUND FLOOR	38.84
FIRST FLOOR	30.43
SECOND FLOOR	28.77
THIRD FLOOR	28.02
NON-F.S.I AREA	
WATCHMAN PUMP, ELEC. ROOM & WATCH MAN TOILET	22.574
TOTAL BUILTUP AREA	134.12
GROUND COVERAGE	36.50%
F.S.I - AS PER SITE	1.49
F.S.I - AS PER PATTA	1.33

PLAN SHOWING THE PROPOSED BUILDING IN T.S. NO: 18 & 11/2 BLOCK NO: 54 IN PULIYUR VILLAGE AT OLD DOOR NO: 15 & 16 NEW NO: 31 & 33, BRINDHAVAN STREET, WEST MAMBALAM, CHENNAI.

brindavan-st SCALE: 1:100  
 DATE: 21.12.2001  
 DRAWN: R.Priya

OWNER / POWER OF ATTORNEY SIGNATURE  
 P. Priya

LICENSED SURVEYOR  
 ARCHITECT & ENGINEER  
 Council Reg. No. CA/01/1104  
 18, 5th Cross Street  
 Indira Nagar, Adyar,  
 Chennai-600 020.  
 Tel: 81 44 4201042