
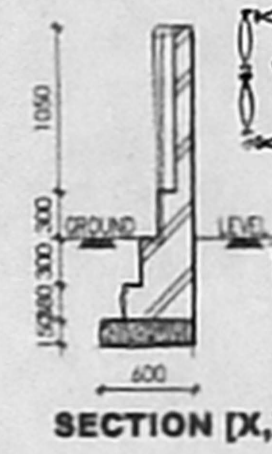
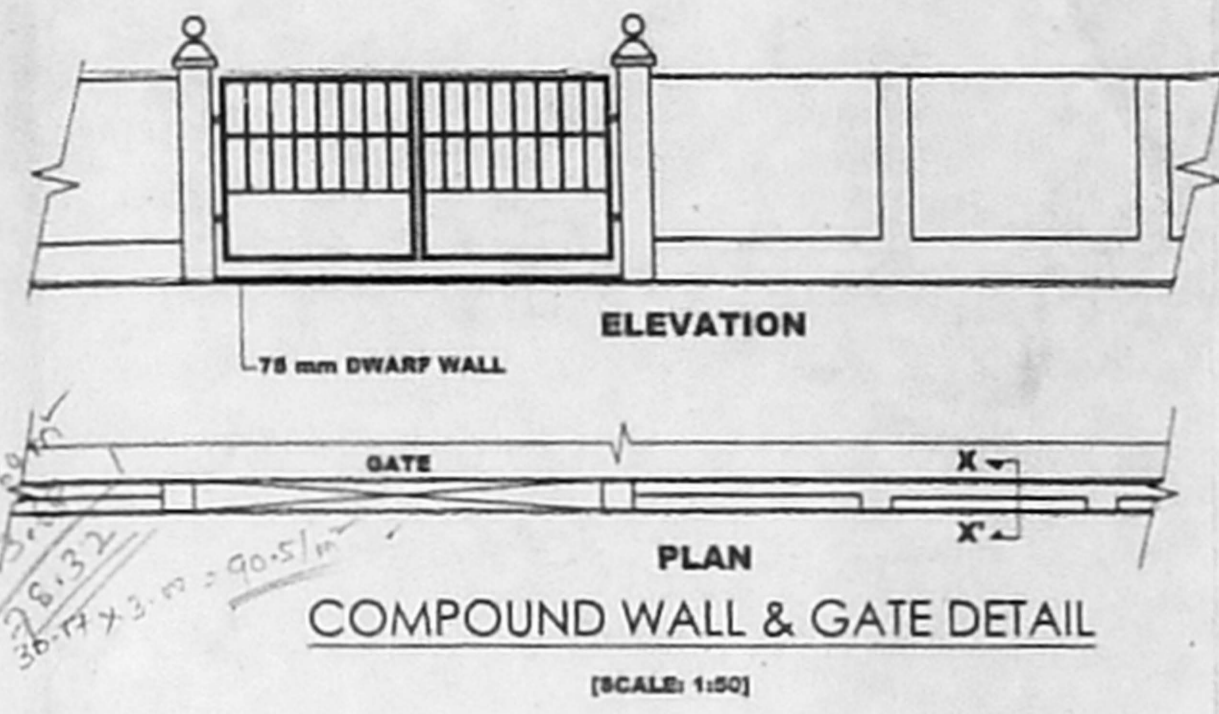
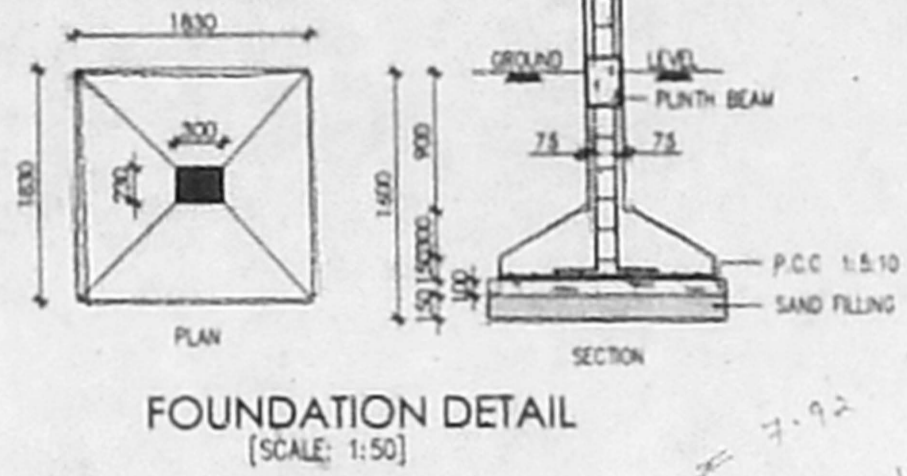
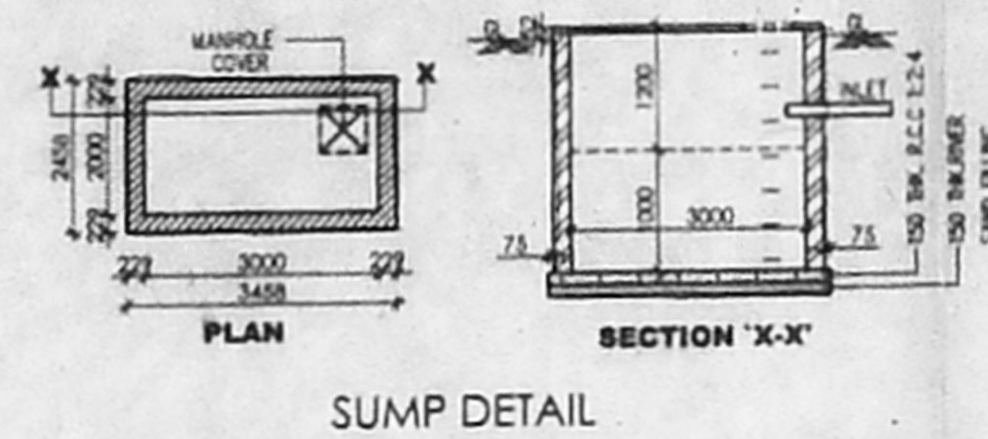


OFFICE COPY

Planning Permit No. B/SF/140/2003  
**APPROVED**  
 SUBJECT TO THE CONDITIONS IN THIS OFFICE LETTER.  
 No. B2/22096/03 Date 31-3-2003


FOR MEMBER SECRETARY  
 CHENNAI METROPOLITAN  
 DEVELOPMENT AUTHORITY  
 CHENNAI-600 008.

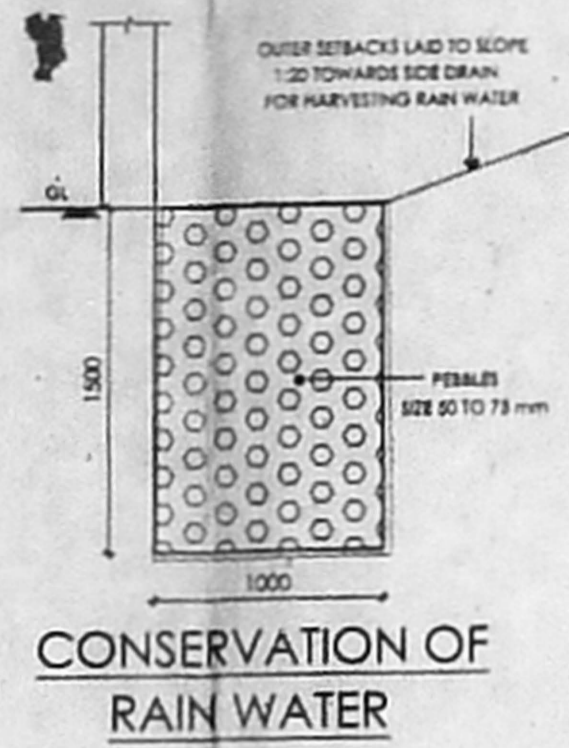


**SCHEDULE OF JOINTS**

TYPE	DETAIL	WIDTH	HEIGHT
MD	C.W. PANELLED DOOR	875	2100
D1	-00-	900	2100
D2	-00-	750	2100
D3	Revised Floor	845	2400
D4	GLAZED WINDOW	1800	1200
W1	-00-	1200	1200
KW	KITCHEN WINDOW	1200	900
CMDA	B/W GLAZED WINDOW	200	900
C.No.	182/22096/03	762	2100


Asst. SPECIFICATION:  
 Scrutiny FOUNDATION R.C.C. COLUMN FOOTINGS  
 P.A. P.A. 24/10/03 C.M. 1:5 FOR SUPER STRUCTURE  
 FLOORING M.S.G. FOR WALLS & CEILING  
 PAINT EXTRA COAT FOR CEILING  
 R.C.C. 1:2:4 FOR SLABS & LINTELS  
 WOOD WORK ALL WOOD WORKS IN BEST QUALITY TIMBER  
 WEATHERING 8 JELLY LIME MORTAR OVER ROOF COURSE  
 SLAB ONE LAYER OF COUNTRY TILES

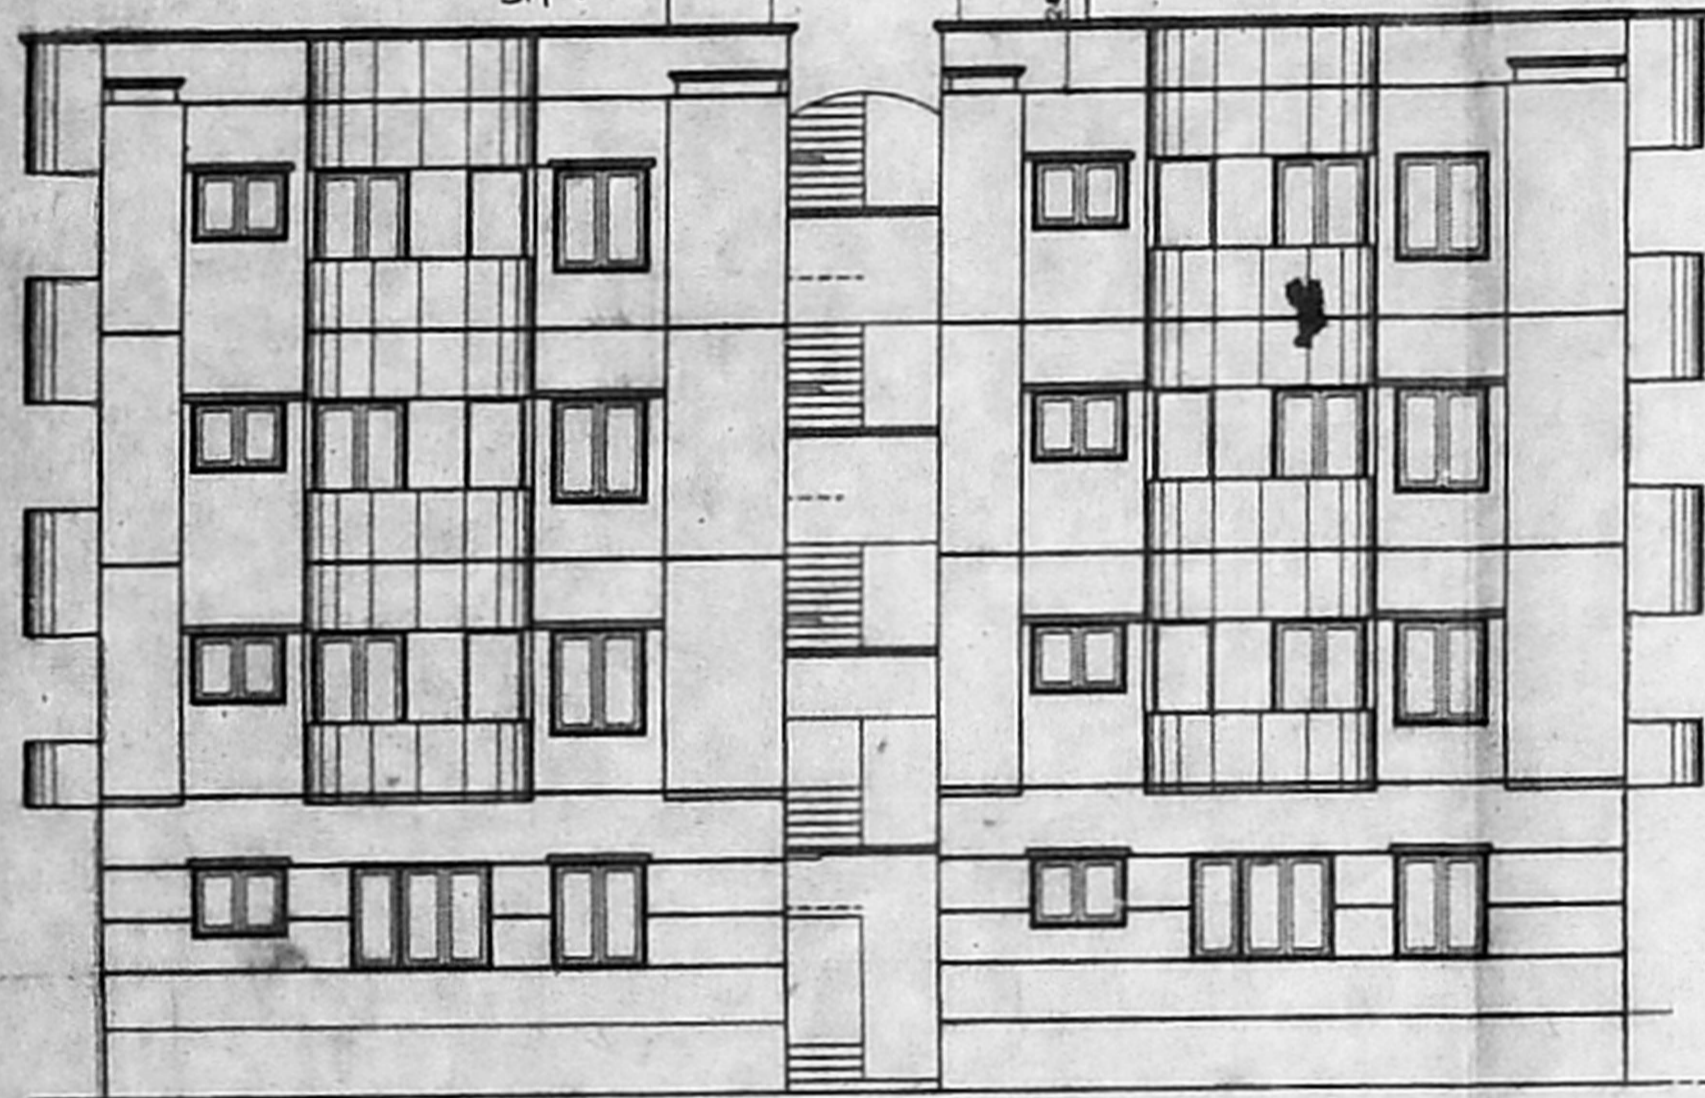


FRONT ELEVATION

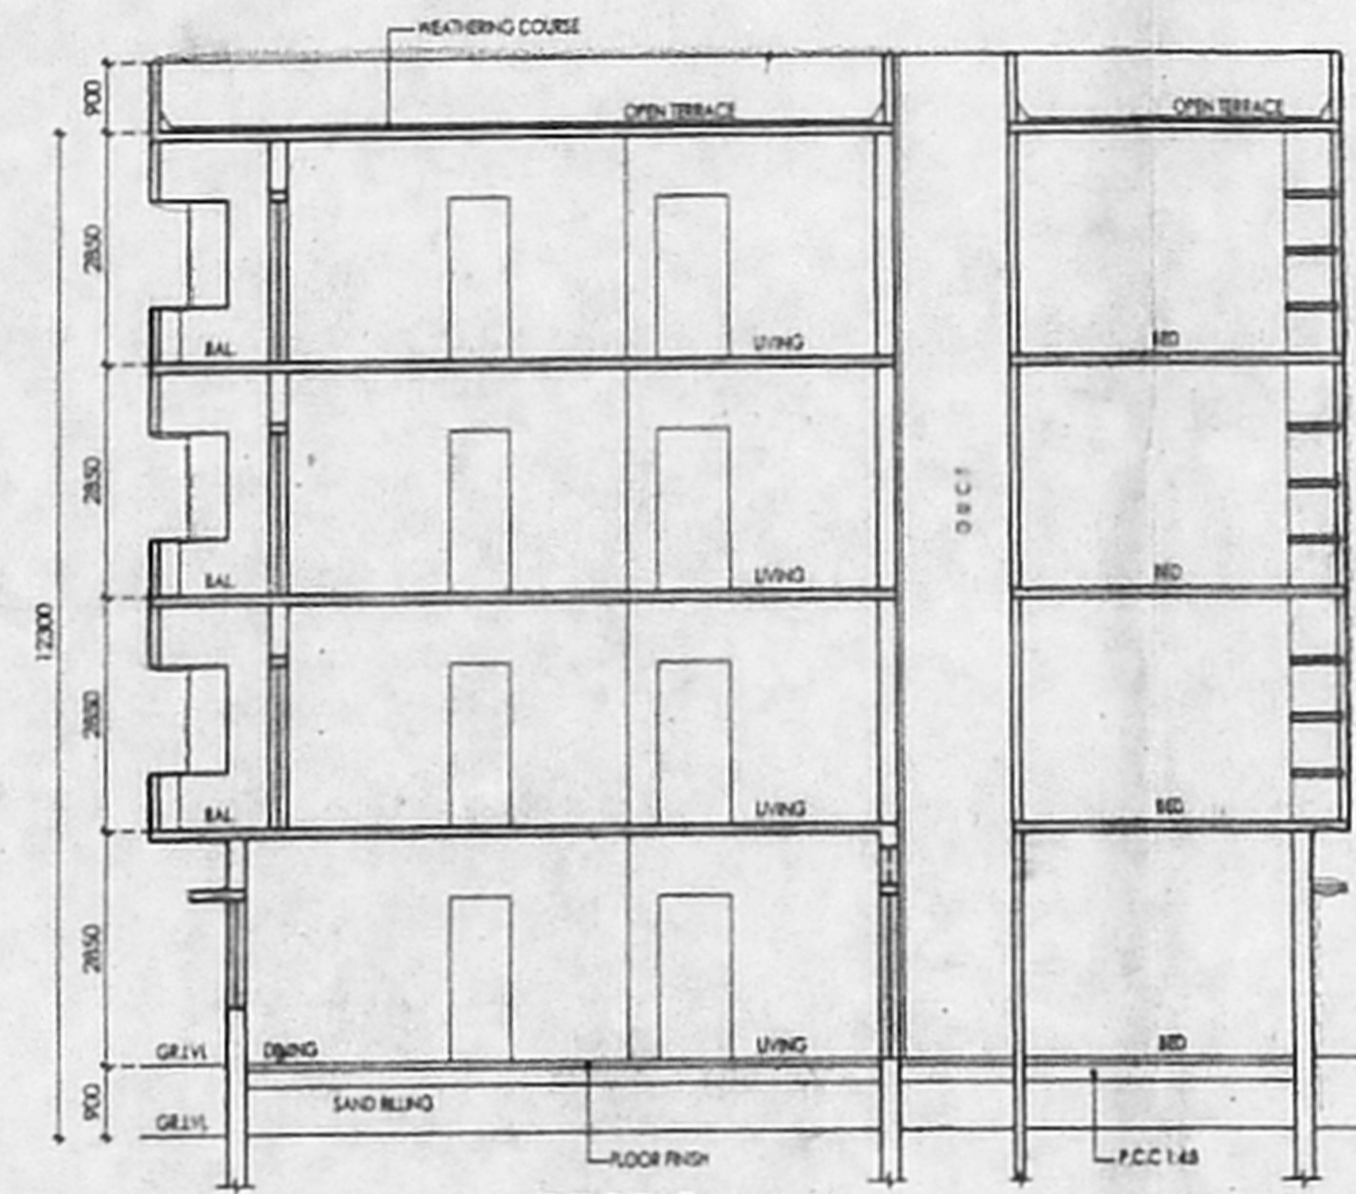

SECTION A-A

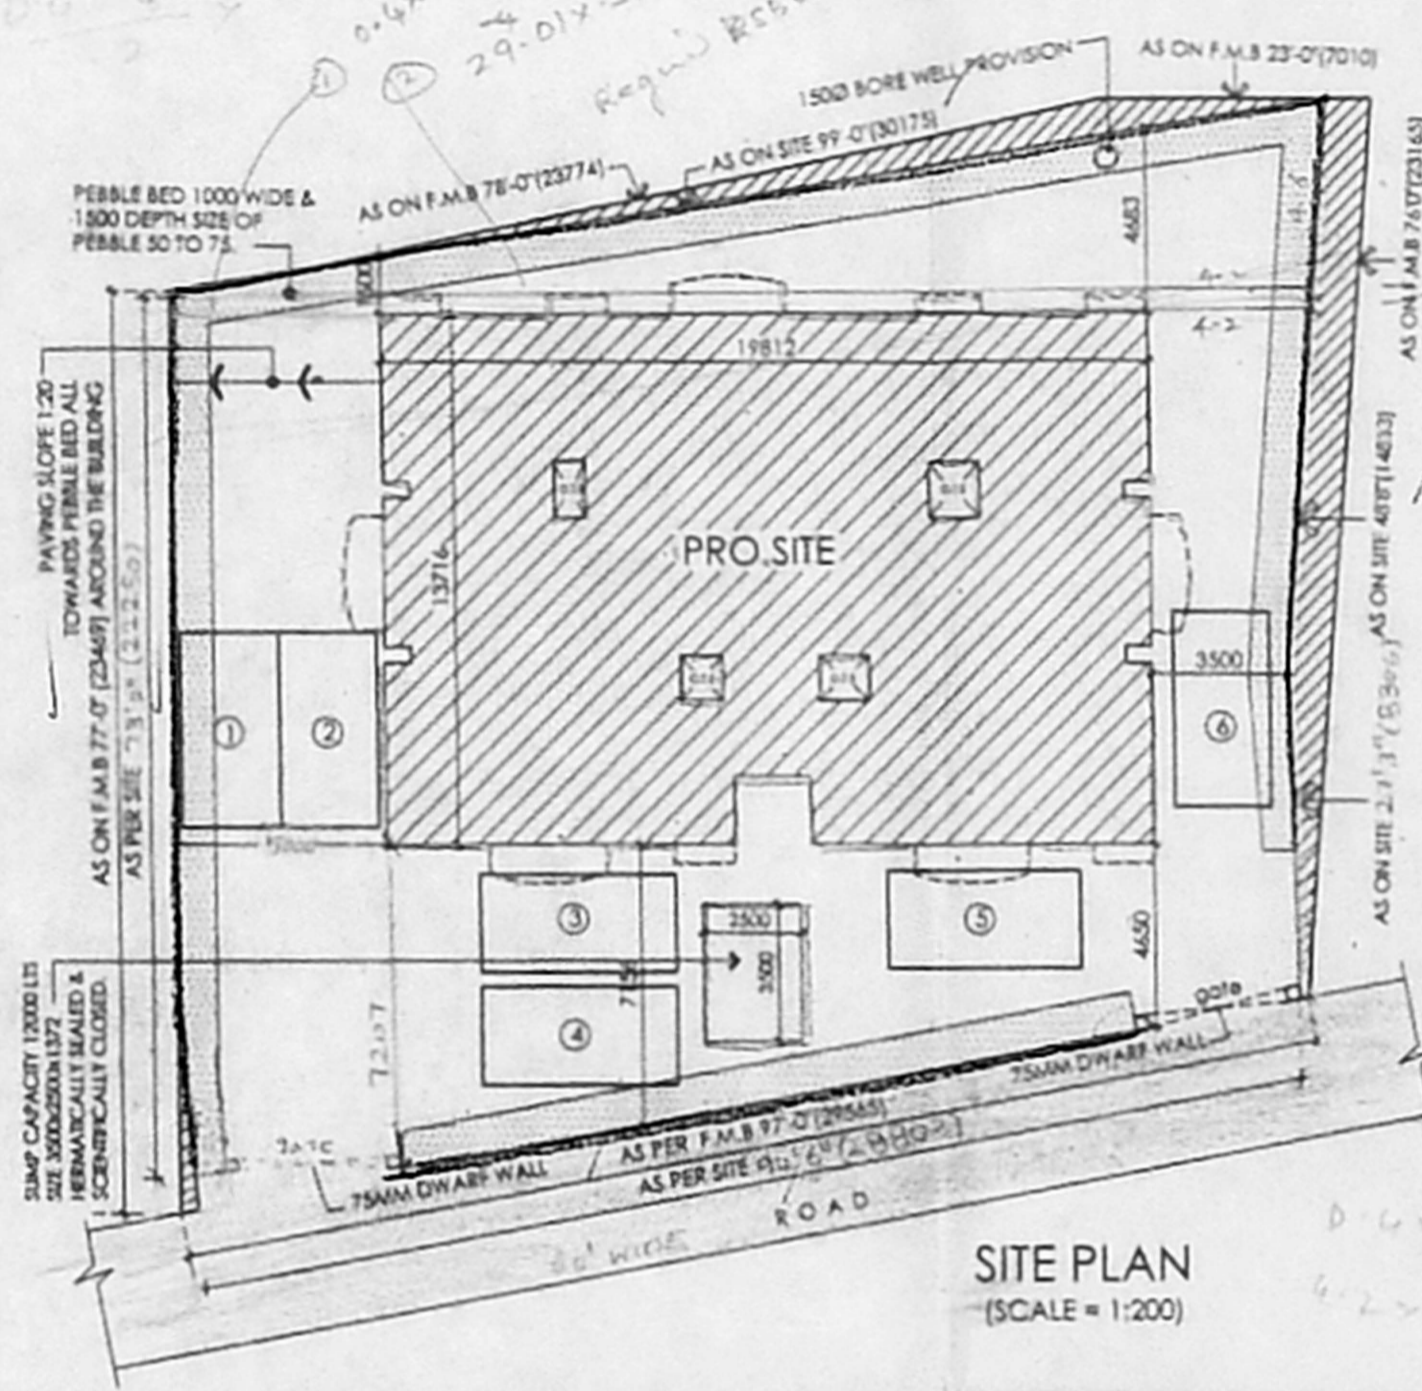

SITE PLAN (SCALE: 1:200)

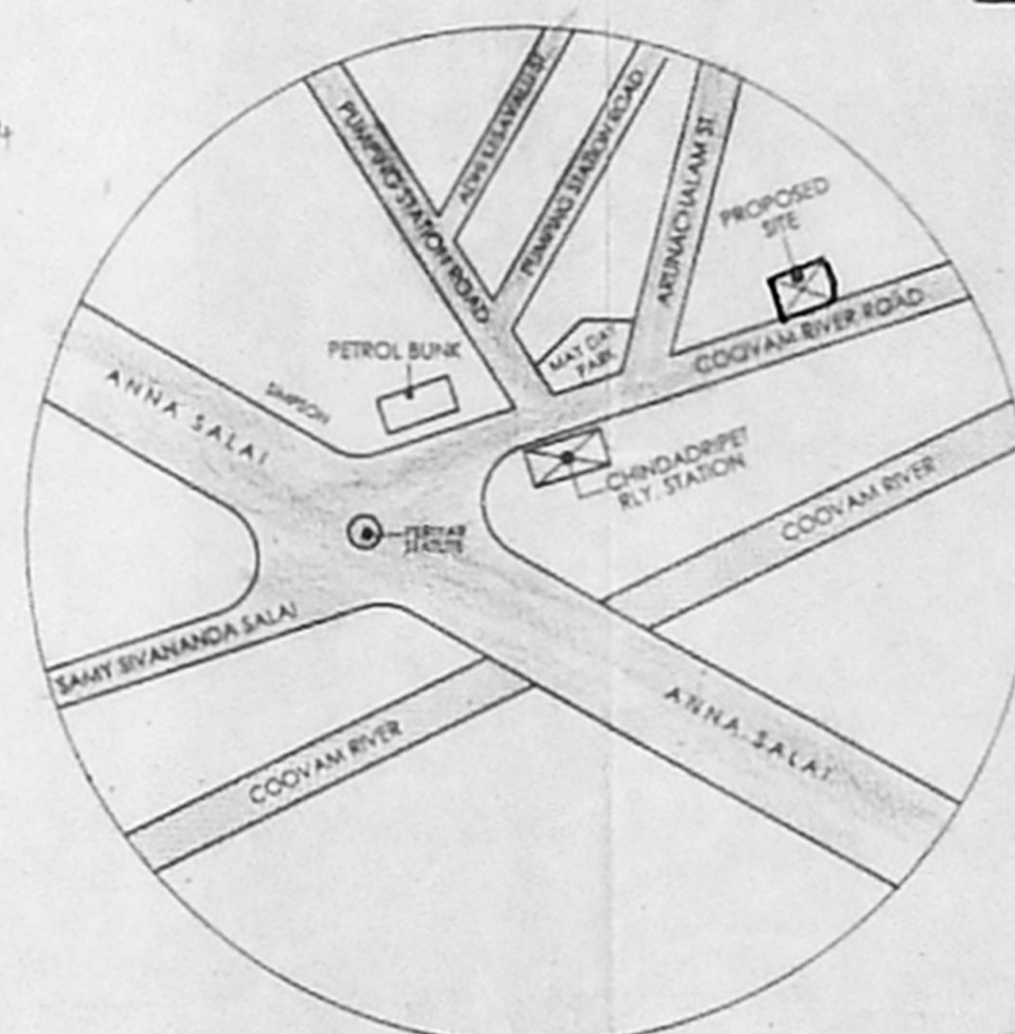


KEY-PLAN (NOT TO SCALE)

**COLOUR INDEX:**


PROPOSED ROAD [Symbol]  
 BOUNDARY [Symbol]

**AREA STATEMENT SQ. M**


TOTAL SITE EXTENT:	
AS PER PATTA	748.61
AS PER DOC.	709.49
GROUND FLOOR	260.899
FIRST FLOOR	278.563
SECOND FLOOR	278.563
THIRD FLOOR	278.563
TOTAL BUILTUP AREA	1096.588
DEDUCTION AREA	
WATCHMAN & STORE ROOM	42.645
TOTAL	1053.943
GROUND COVERAGE:	39.26%
F.S.I (AS PER PATTA)	1.408
F.S.I (AS PER DOC.)	1.485

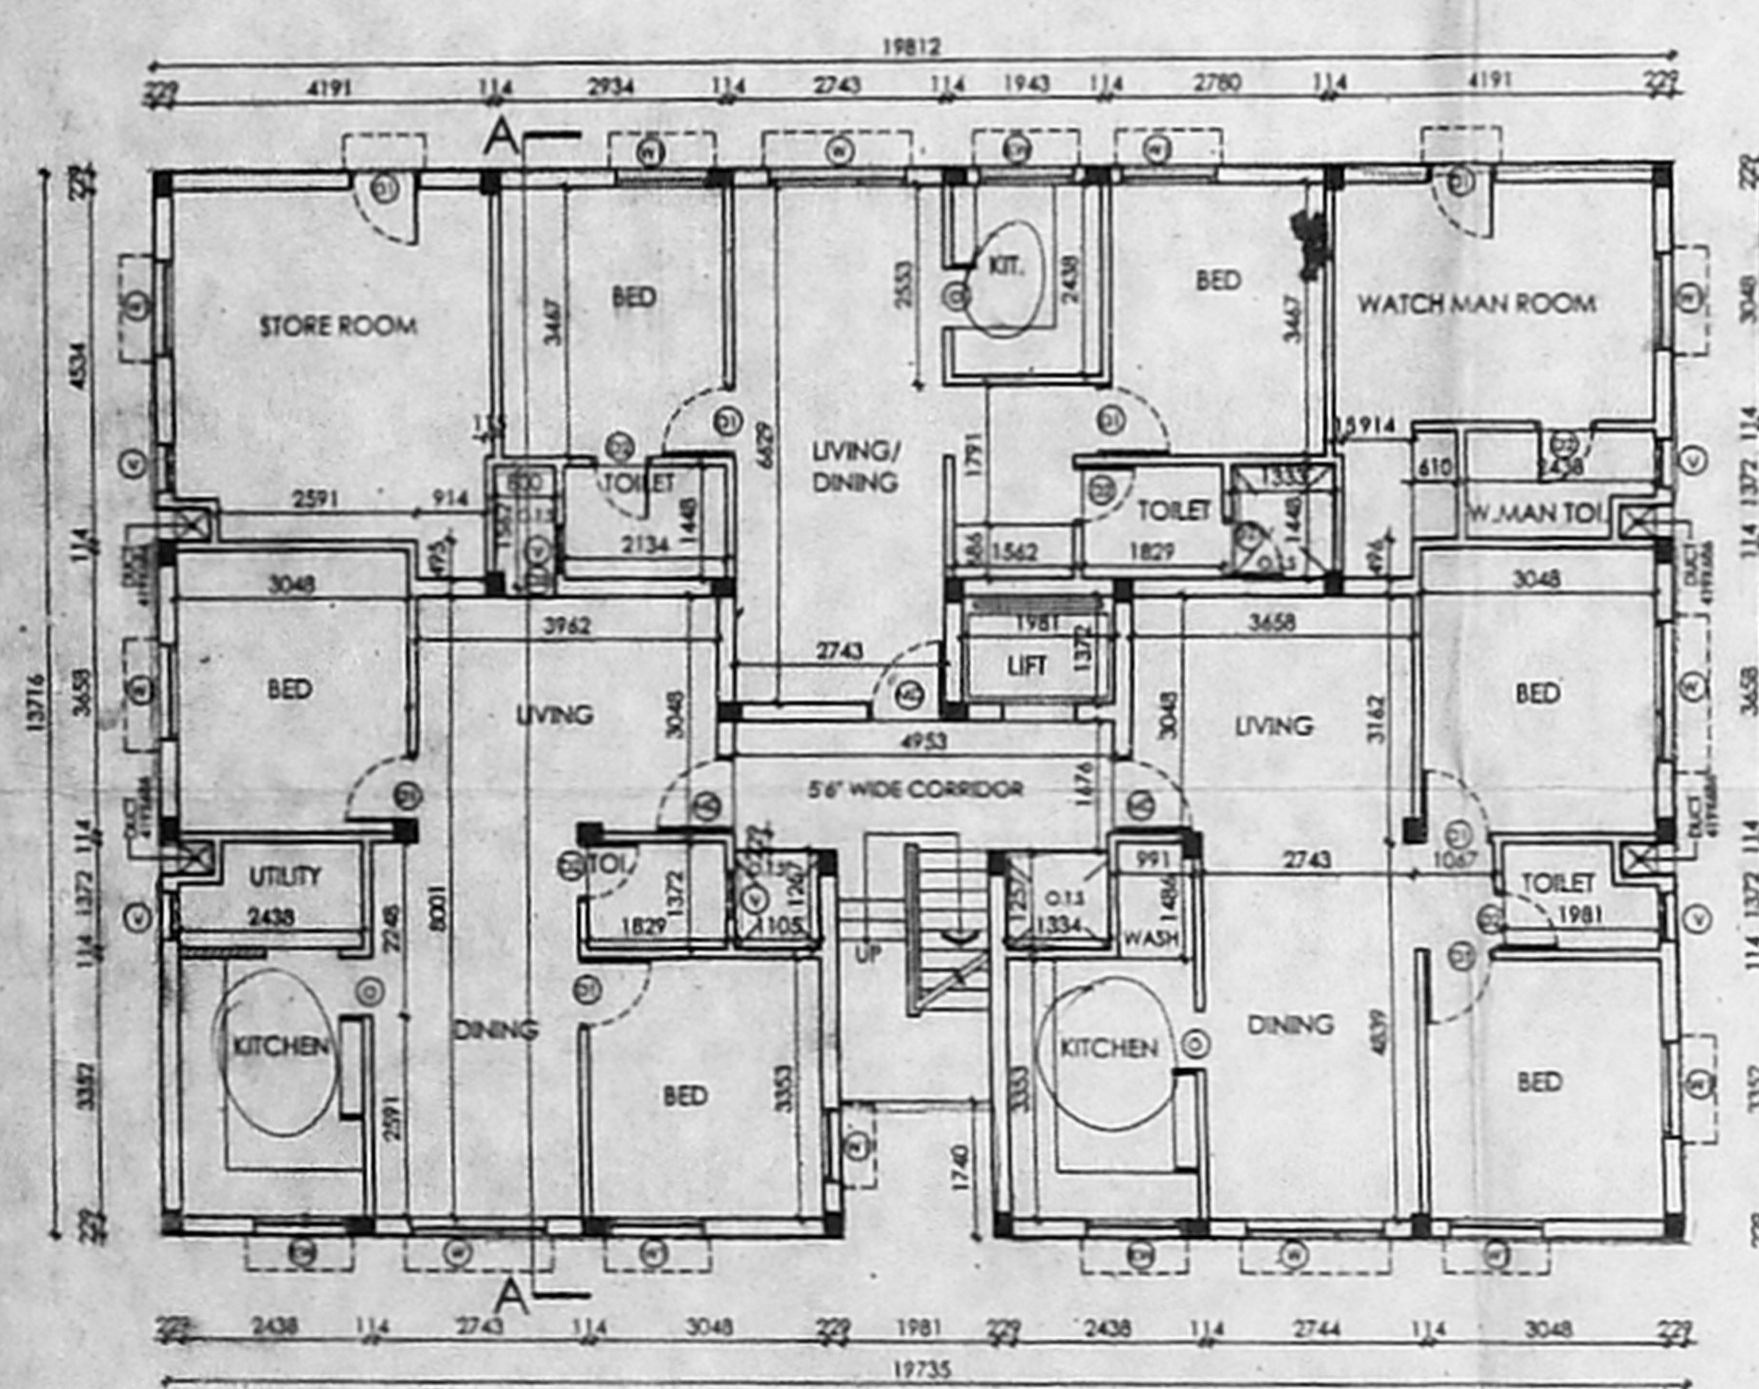

GROUND FLOOR PLAN

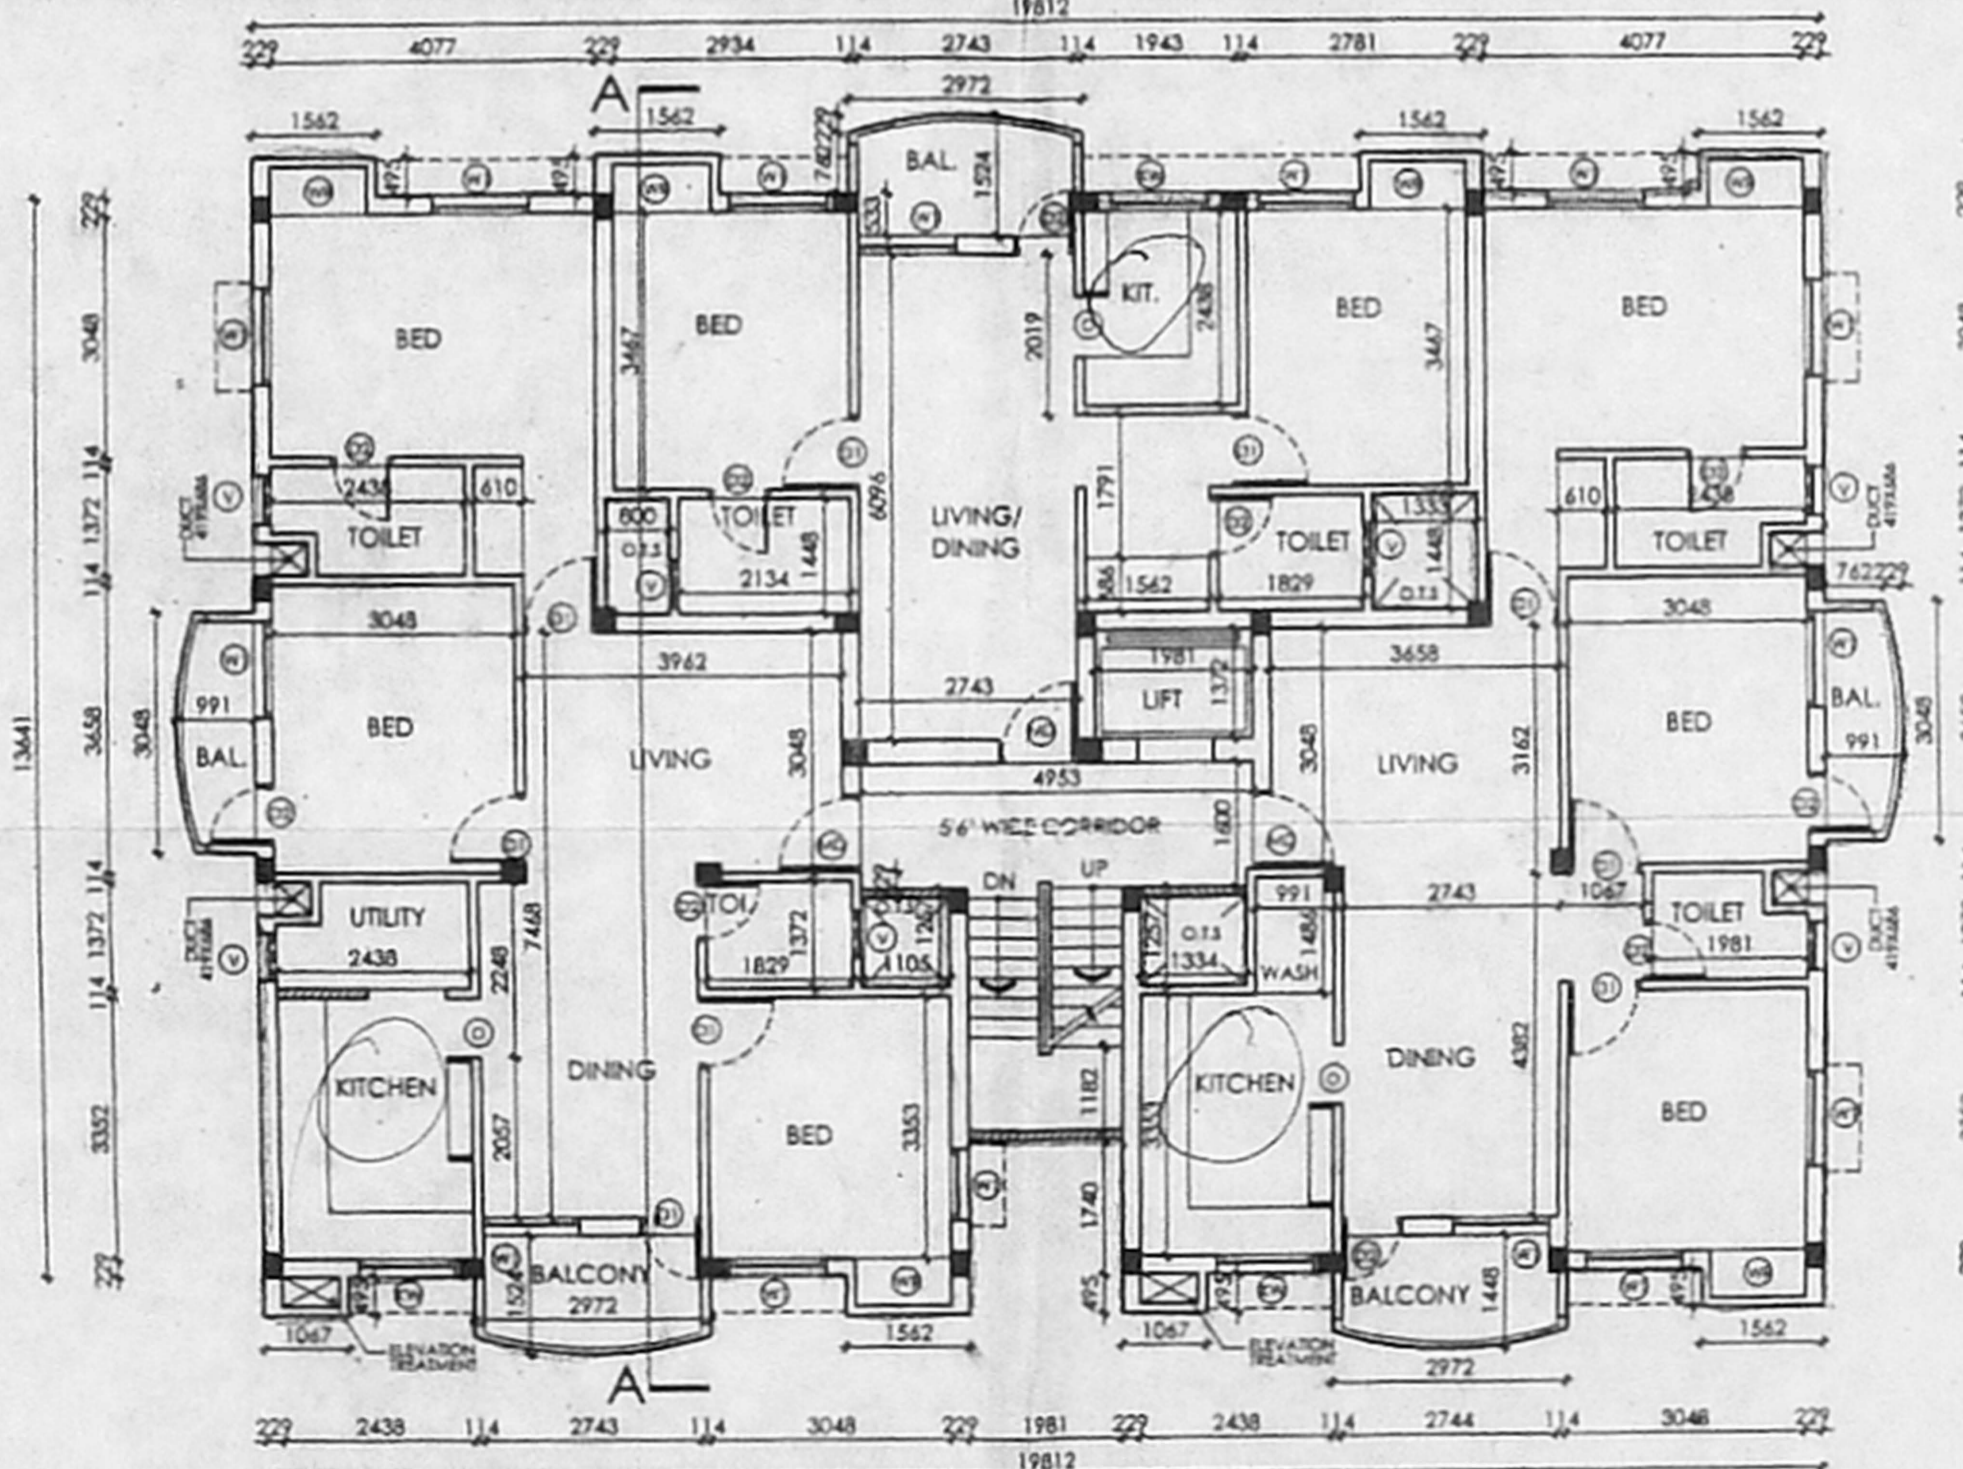

TYPICAL (1st, 2nd, 3rd) FLOOR PLAN

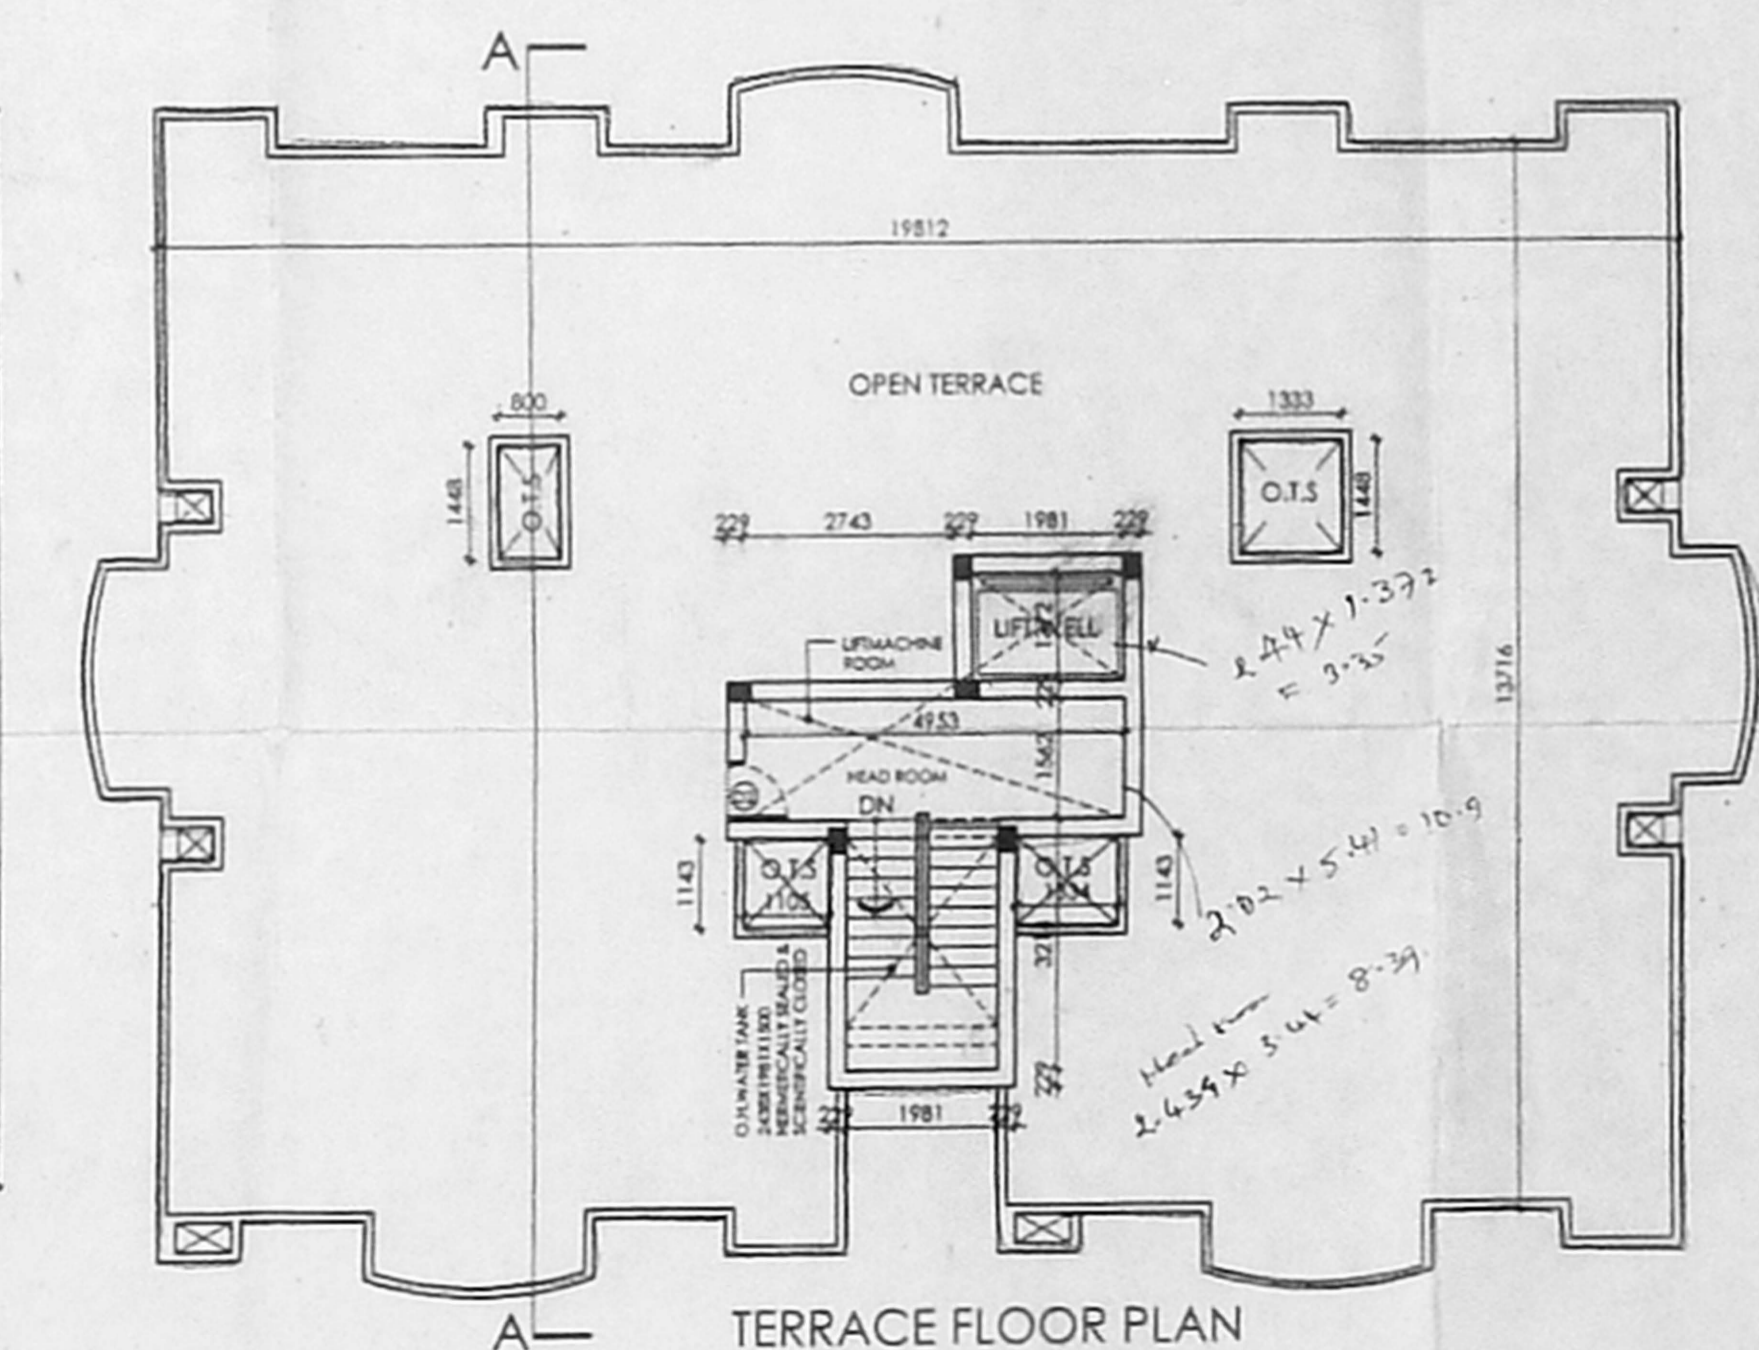

TERRACE FLOOR PLAN

PLAN SHOWING THE PROPOSED RESIDENTIAL BUILDING AT NO: 5 (OLD NO:3), EAST COOVAM RIVER ROAD, CHINDHADRIPET, CHENNAI IN R.S.NO: 461 / 1, AND BLOCK NO: 9, AT CHINDHADRIPET, MYLAPORE, TRIPPLICANE TALUK.

SRIRAM-CON SCALE: 1:100  
 DATE: 15/05/02  
 DRAWN: R.M.

OWNERS SIGNATURE/POWER AGENT  
 ARCHITECT  
**W. ANAND**  
 B.Arch., M.S.P.M., A.I.A.,  
 ARCHITECT & PROJECT CONSULTANT  
 Council Reg. No. CA/1001  
 18, 5th Cross Street,  
 Indira Nagar, Adyar,  
 Chennai-600 029