




CMDA (B) No. 1  
 C.No. B2/26204/02  
 Asst. Scrutiny  
 P.A. 16/10/10  
 19/10

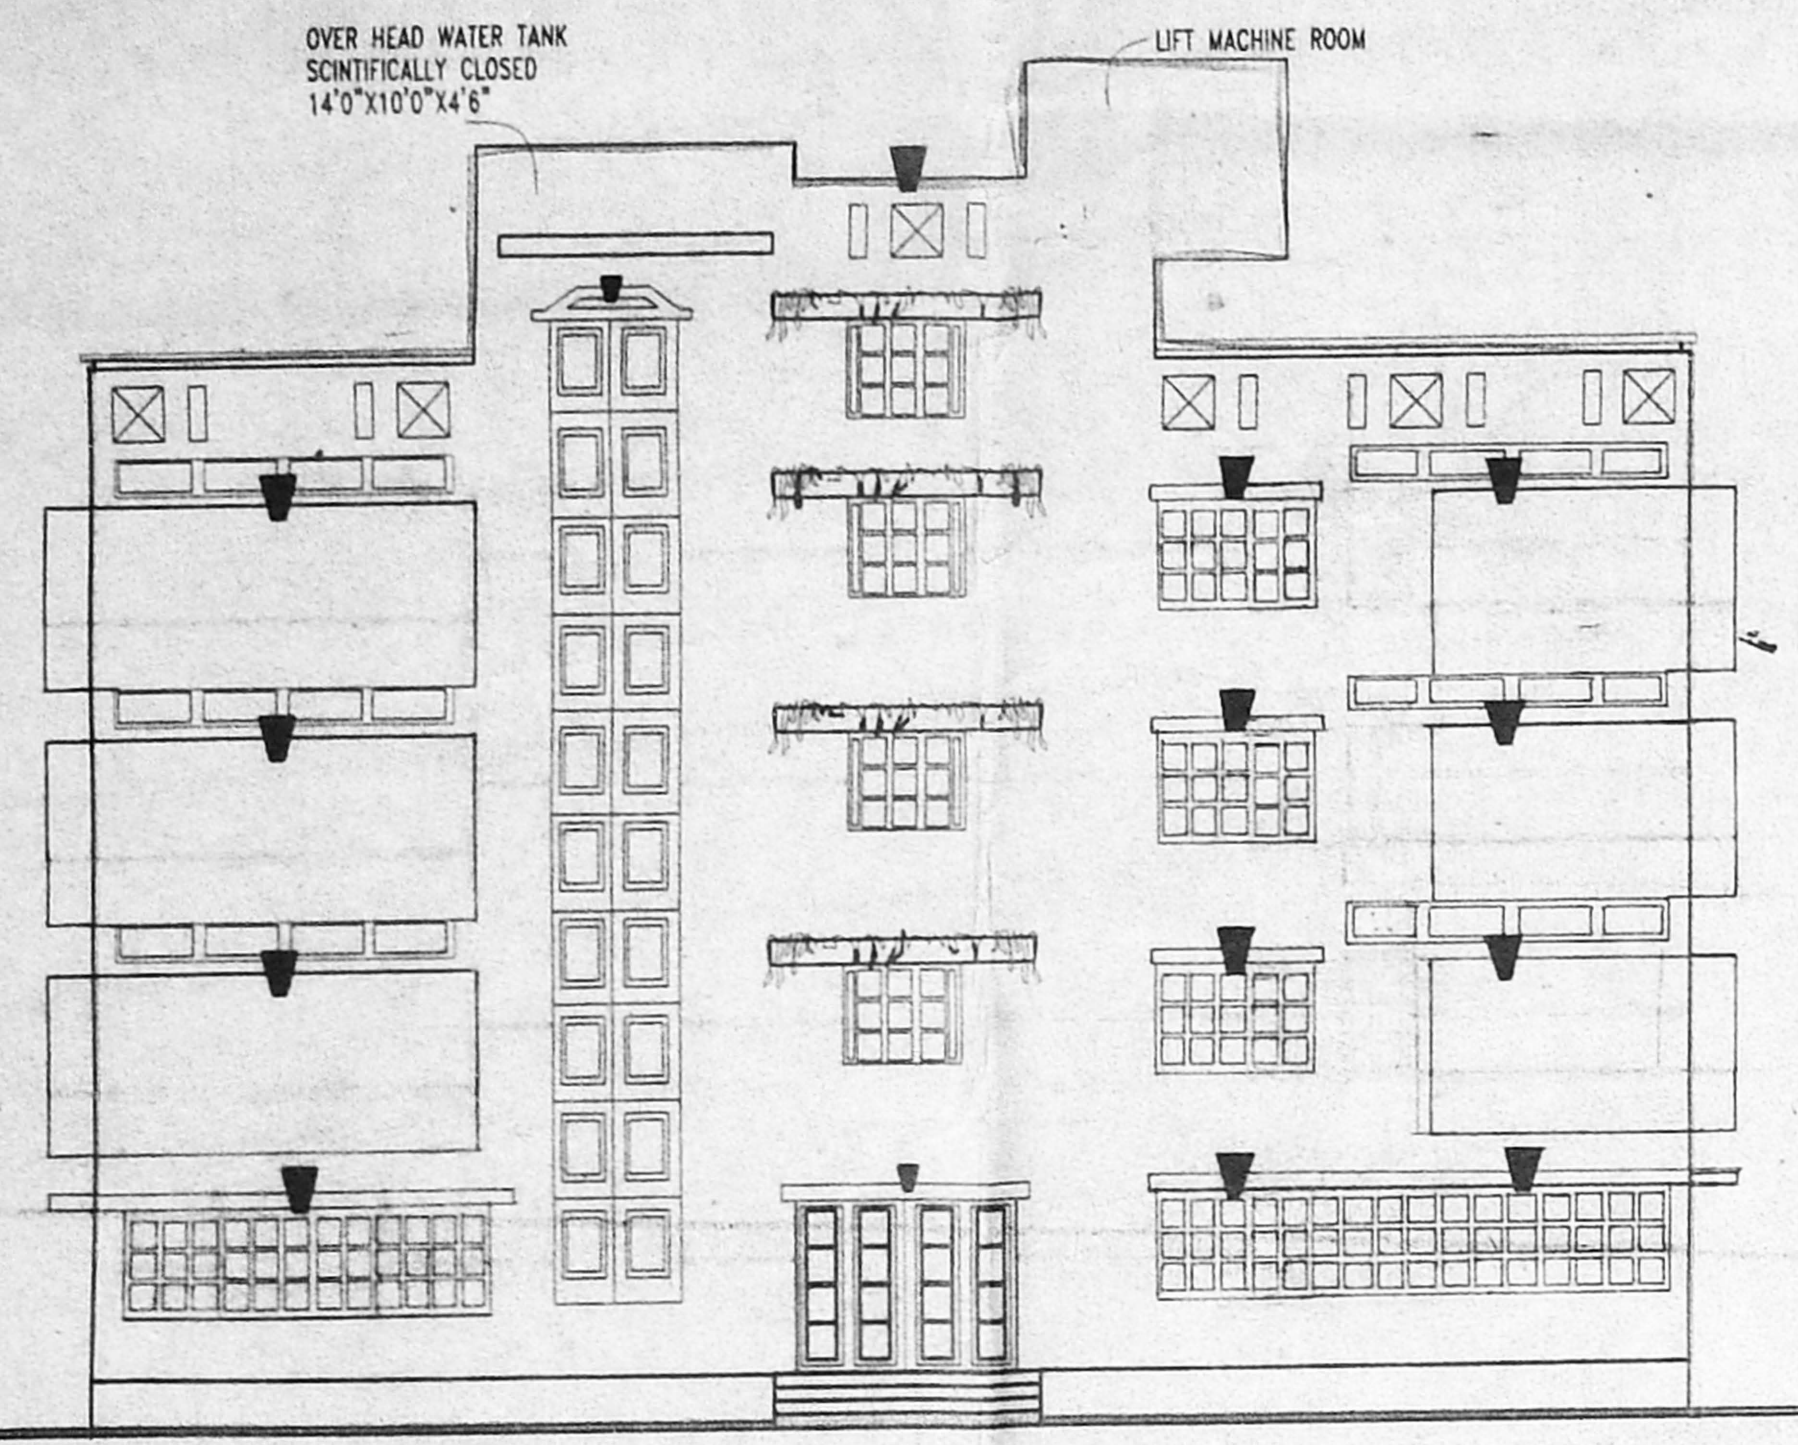

FRONT ELEVATION

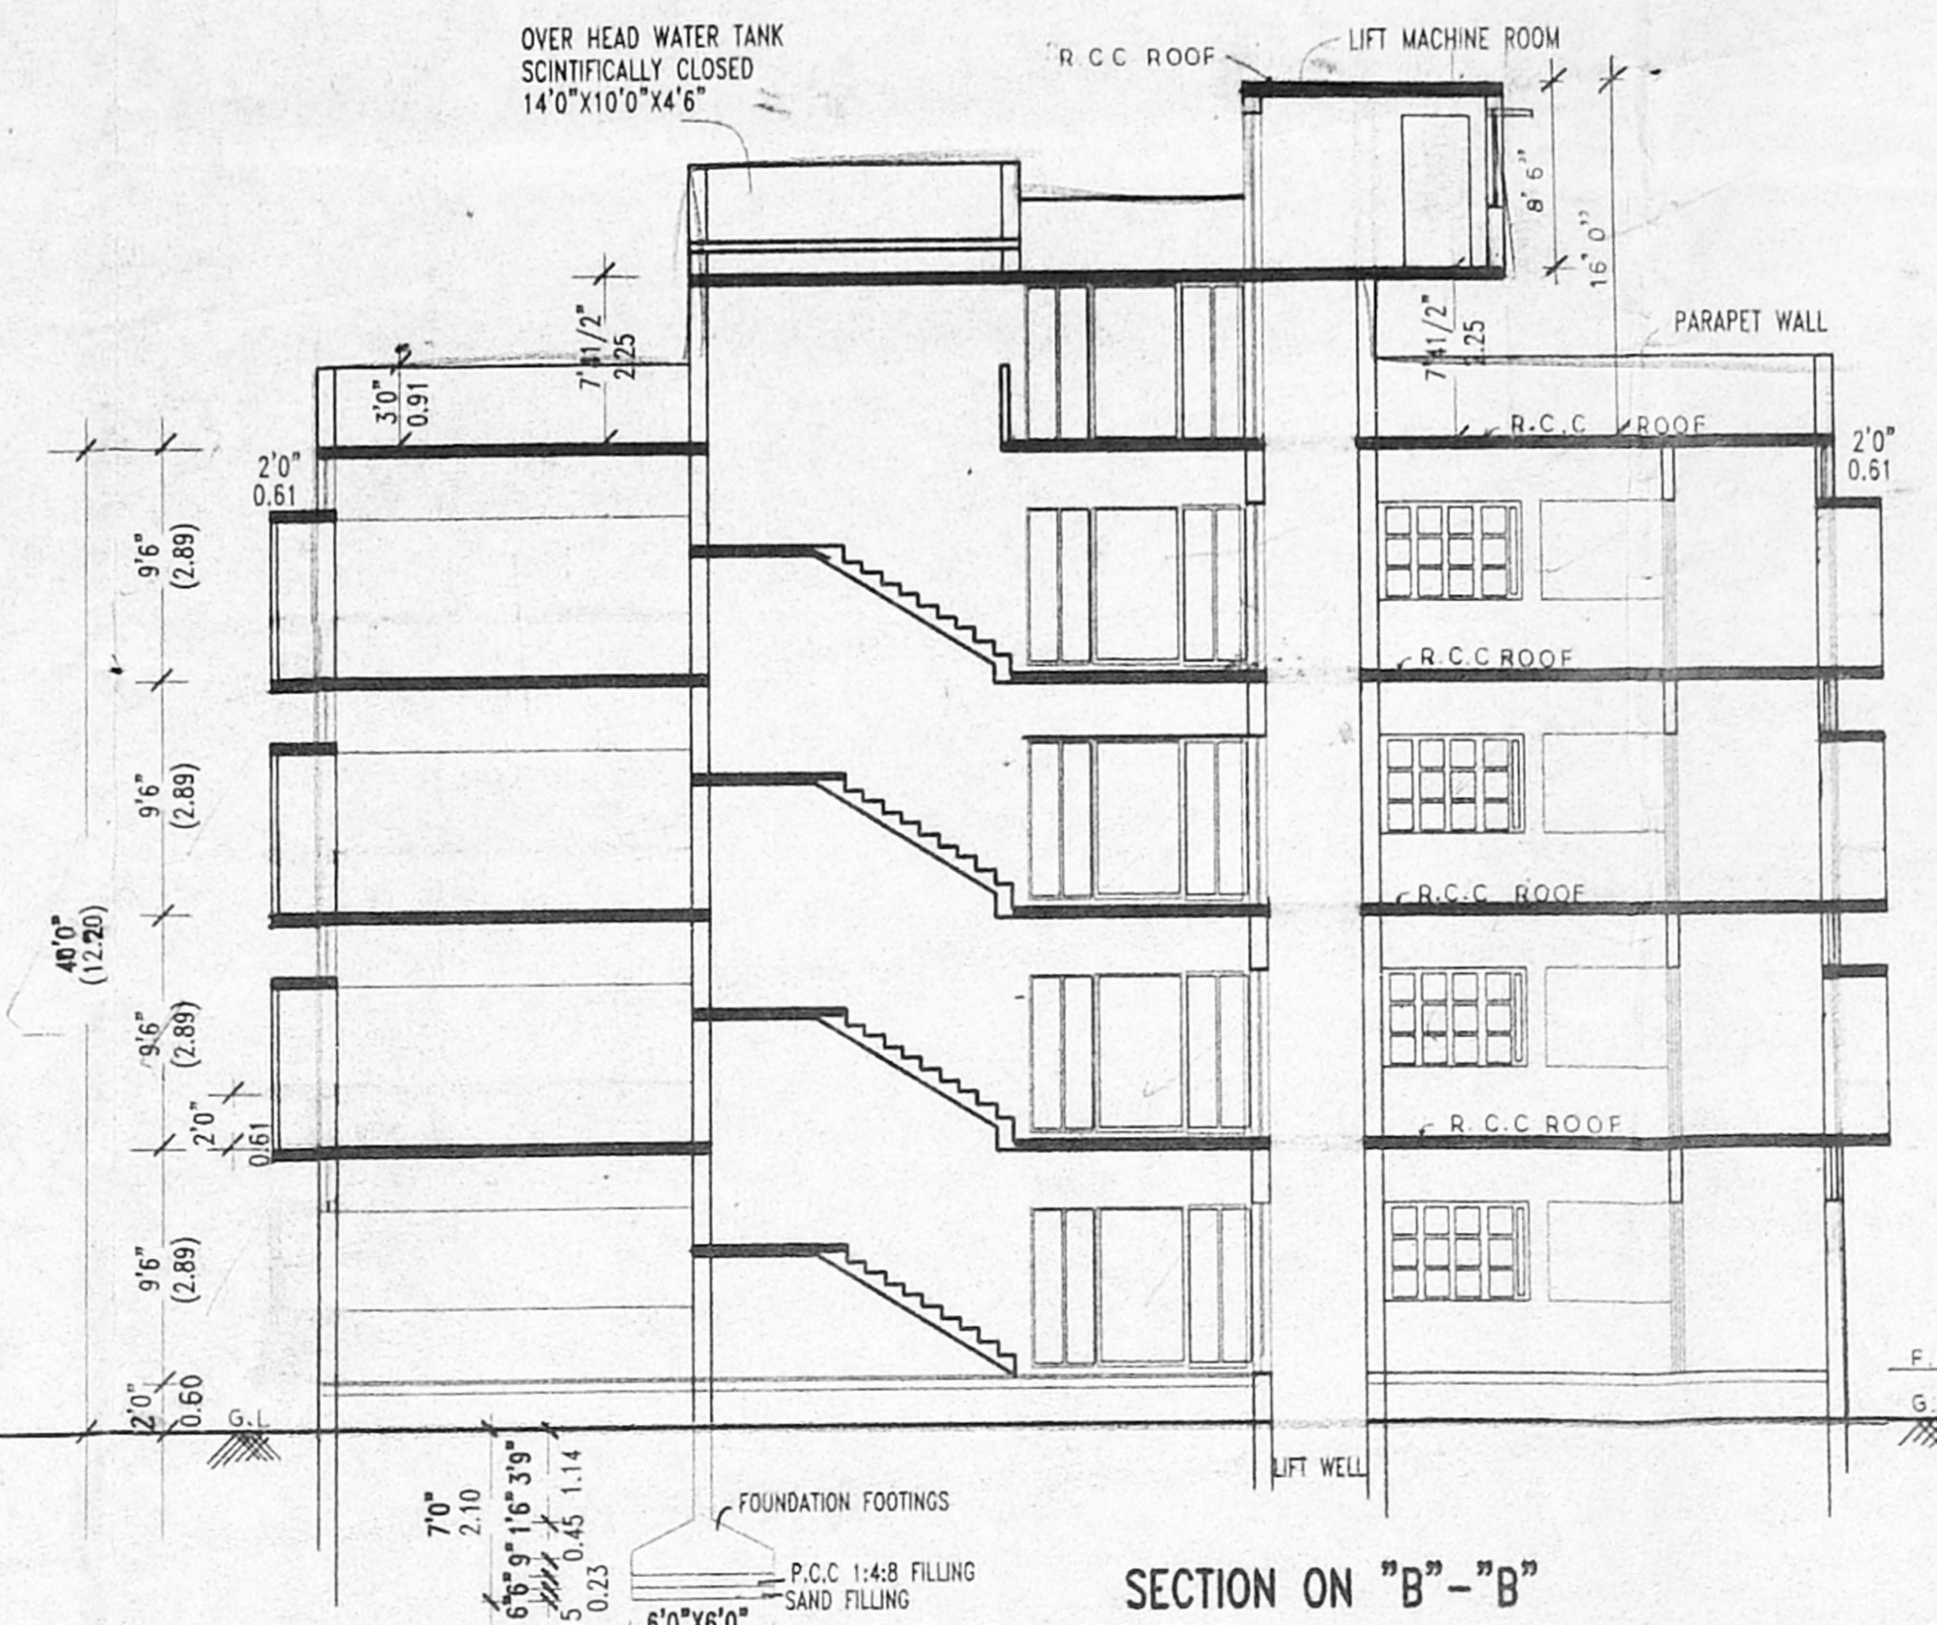

SECTION ON "B"- "B"

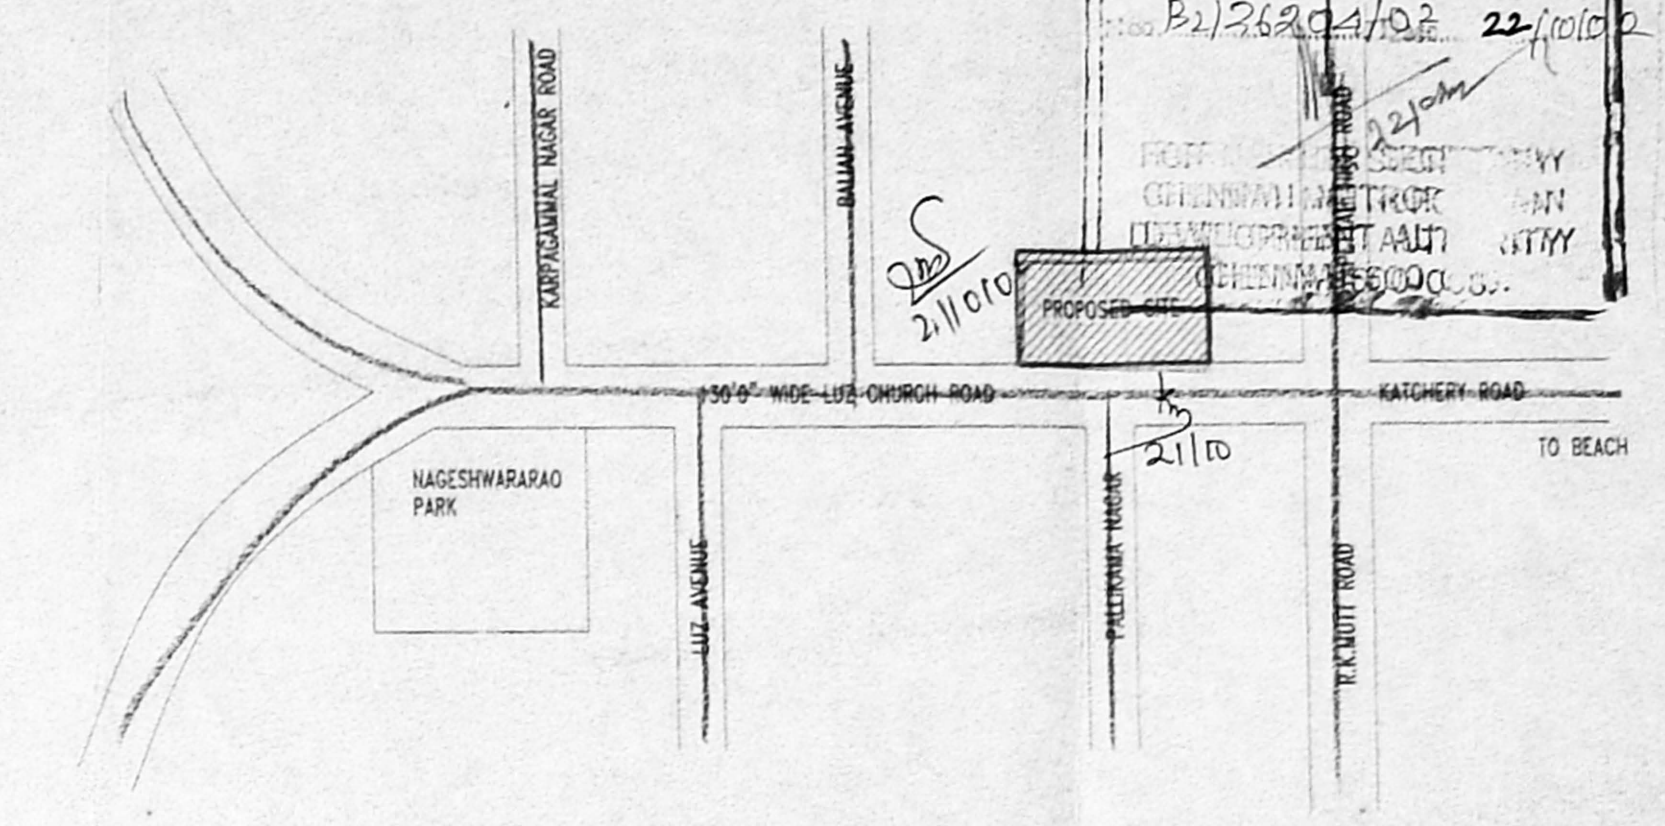

KEY PLAN

JOINERY DETAILS

D DOOR	3'0"X7'0" OR 0.91X2.10
D1 DOOR	3'3"X7'0" OR 1.00X2.10
D2 DOOR	2'6"X7'0" OR 0.76X2.10
GW GLASS WINDOW	5'0"X4'0" OR 1.52X1.22
W WINDOW	5'0"X4'0" OR 1.52X1.22
V VENTILATOR	2'6"X1'6" OR 0.76X0.45

PLAN SHOWING THE PROPOSED CONSTRUCTION OF COMMERCIAL CUM OFFICE BUILDING AT DOOR NO:179-L, OLD NO:64/1-L, NEW NO:6, LUZ CHURCH ROAD IN RS.NO:1693/10 (AS PER PATTI RS.NO:1693/10 ) OF MYLAPORE BLOCK NO: 35


CHENNAI CORPORATION

SCALE 1"=8'0"OR 1:100

AREA DETAILS

PLOT EXTENT	5760.00 SQFT OR 535.32 SQMT
GROUND FLOOR SHOP	1821.14 SQFT OR 169.25 SQMT
FIRST FLOOR OFFICE	2001.14 SQFT OR 185.97 SQMT
SECOND FLOOR OFFICE	2001.14 SQFT OR 185.97 SQMT
THIRD FLOOR OFFICE	2001.14 SQFT OR 185.97 SQMT
TOTAL FLOOR AREA	7824.56 SQFT OR 727.16 SQMT
PLOT COVERAGE	34.74%
FSI	1.35
LIFT ROOM NON F.S.I	102.55 SQFT # 9.53 SQMT


COLOUR INDEX

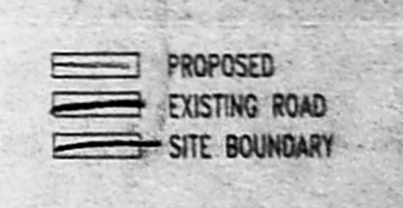


Sign of owner

K. SELVAM, B.E., AME, C.Eng (I.A.E.V.)  
 Consulting Civil Engineer, Chartered Engineer  
 Approved Valuer & Licensed Surveyor  
 Class-1, Reg. No. 548/2002-2003  
 Door No. 11/27, Thiruvalluvar Salai,  
 Mogappair East, Chennai-600 050.  
 Phone: 6562050


Sign of licensed surveyor

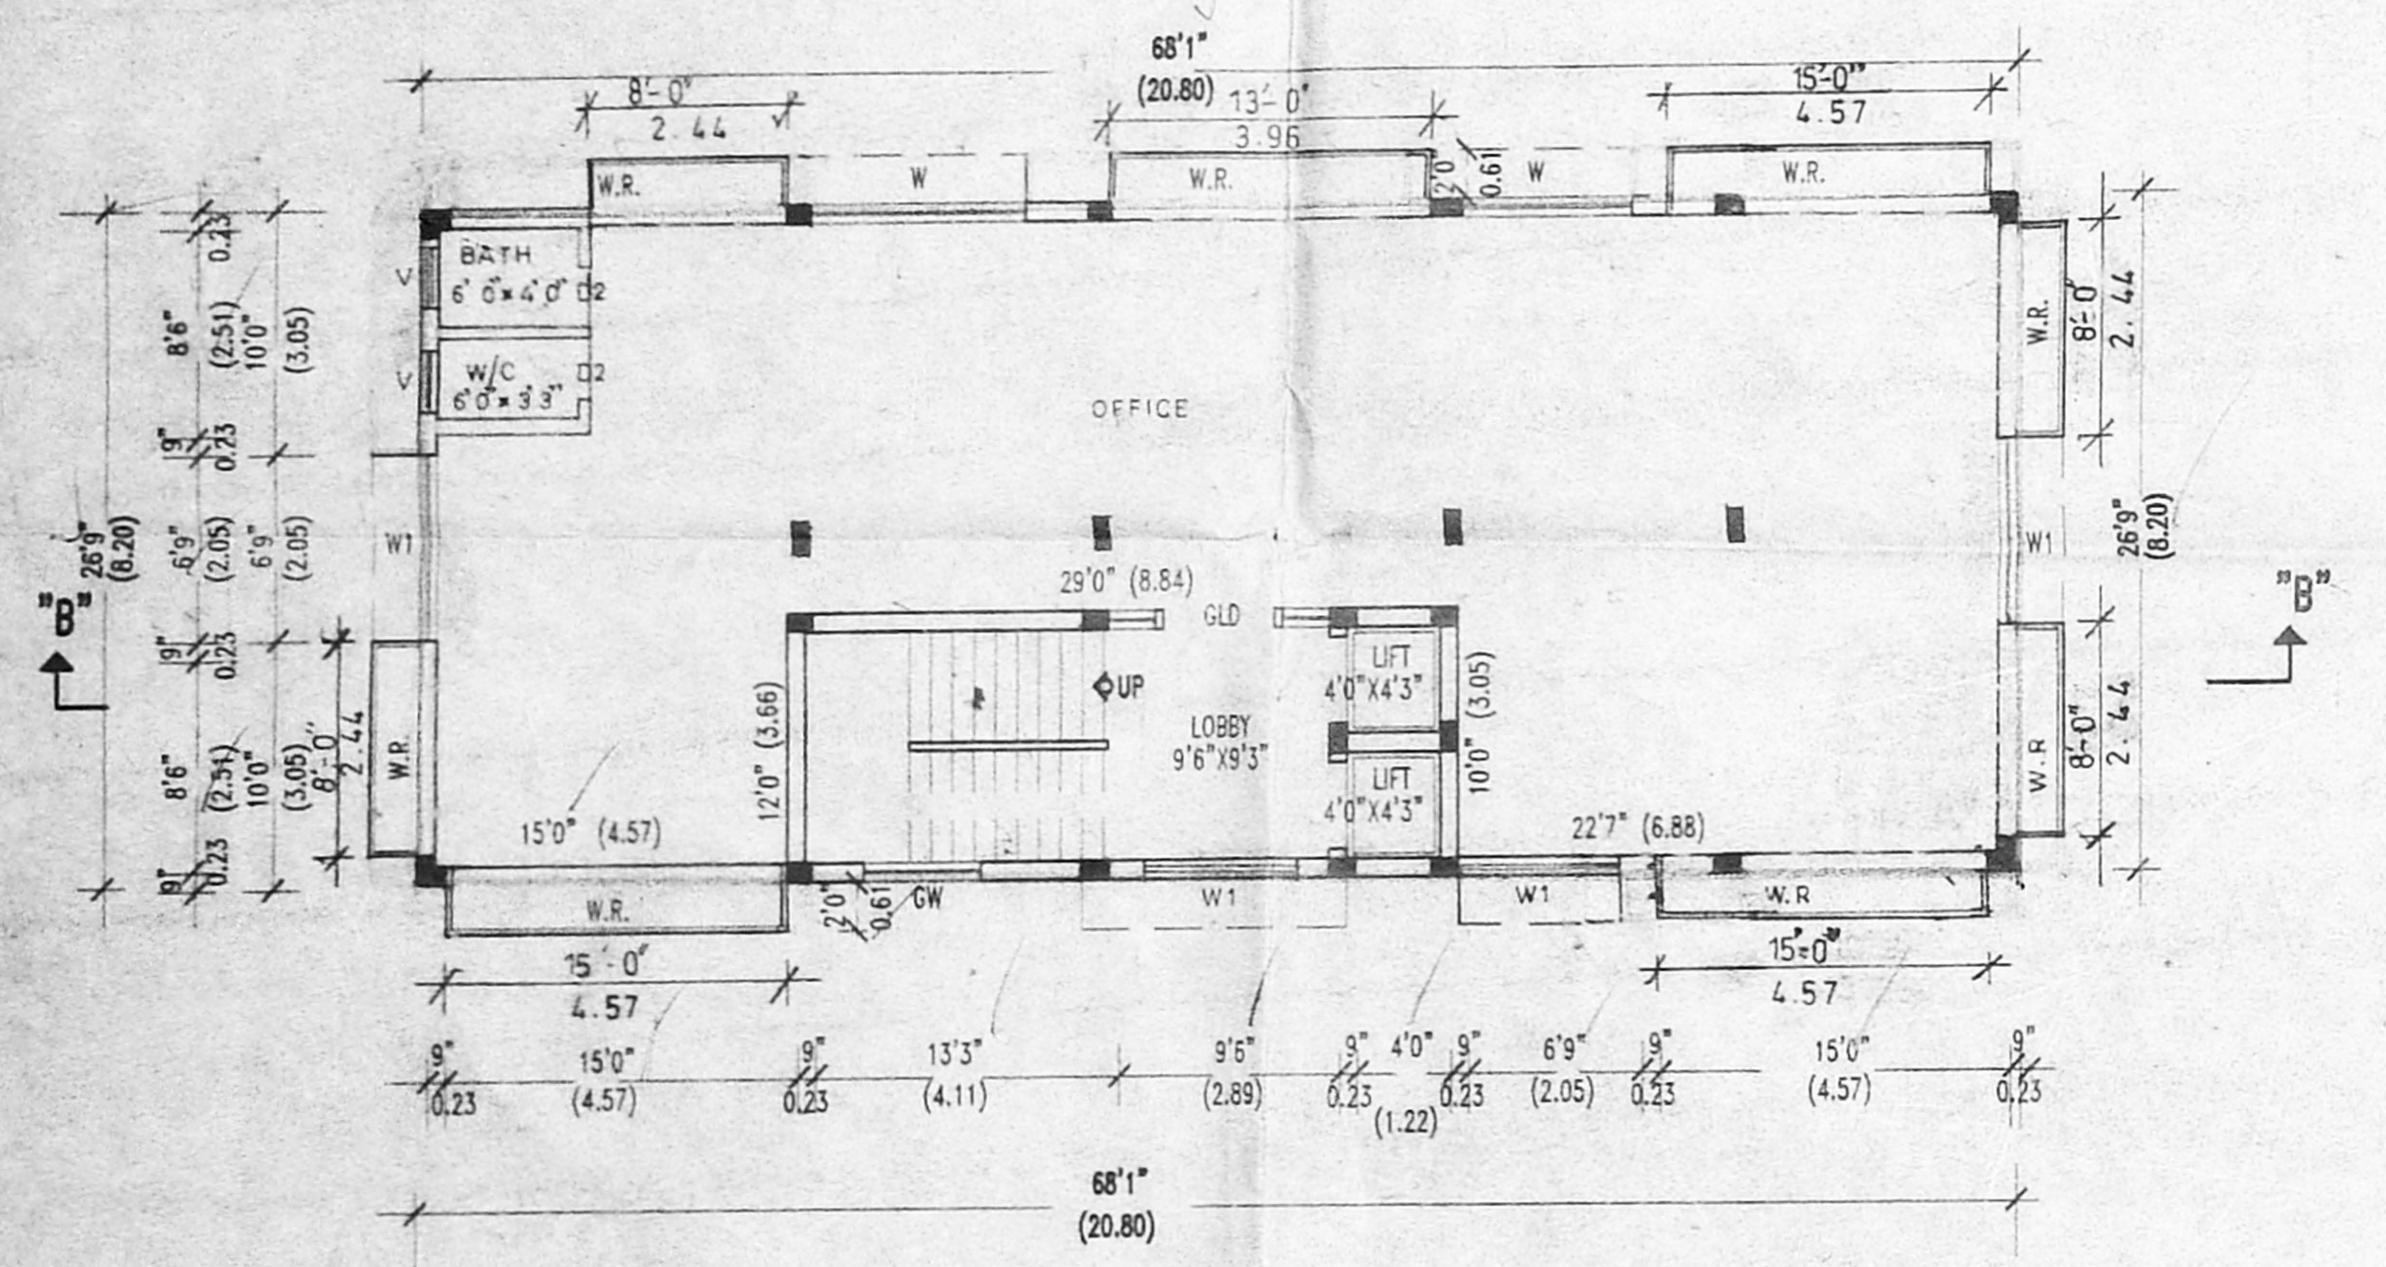


FIRST FLOOR PLAN

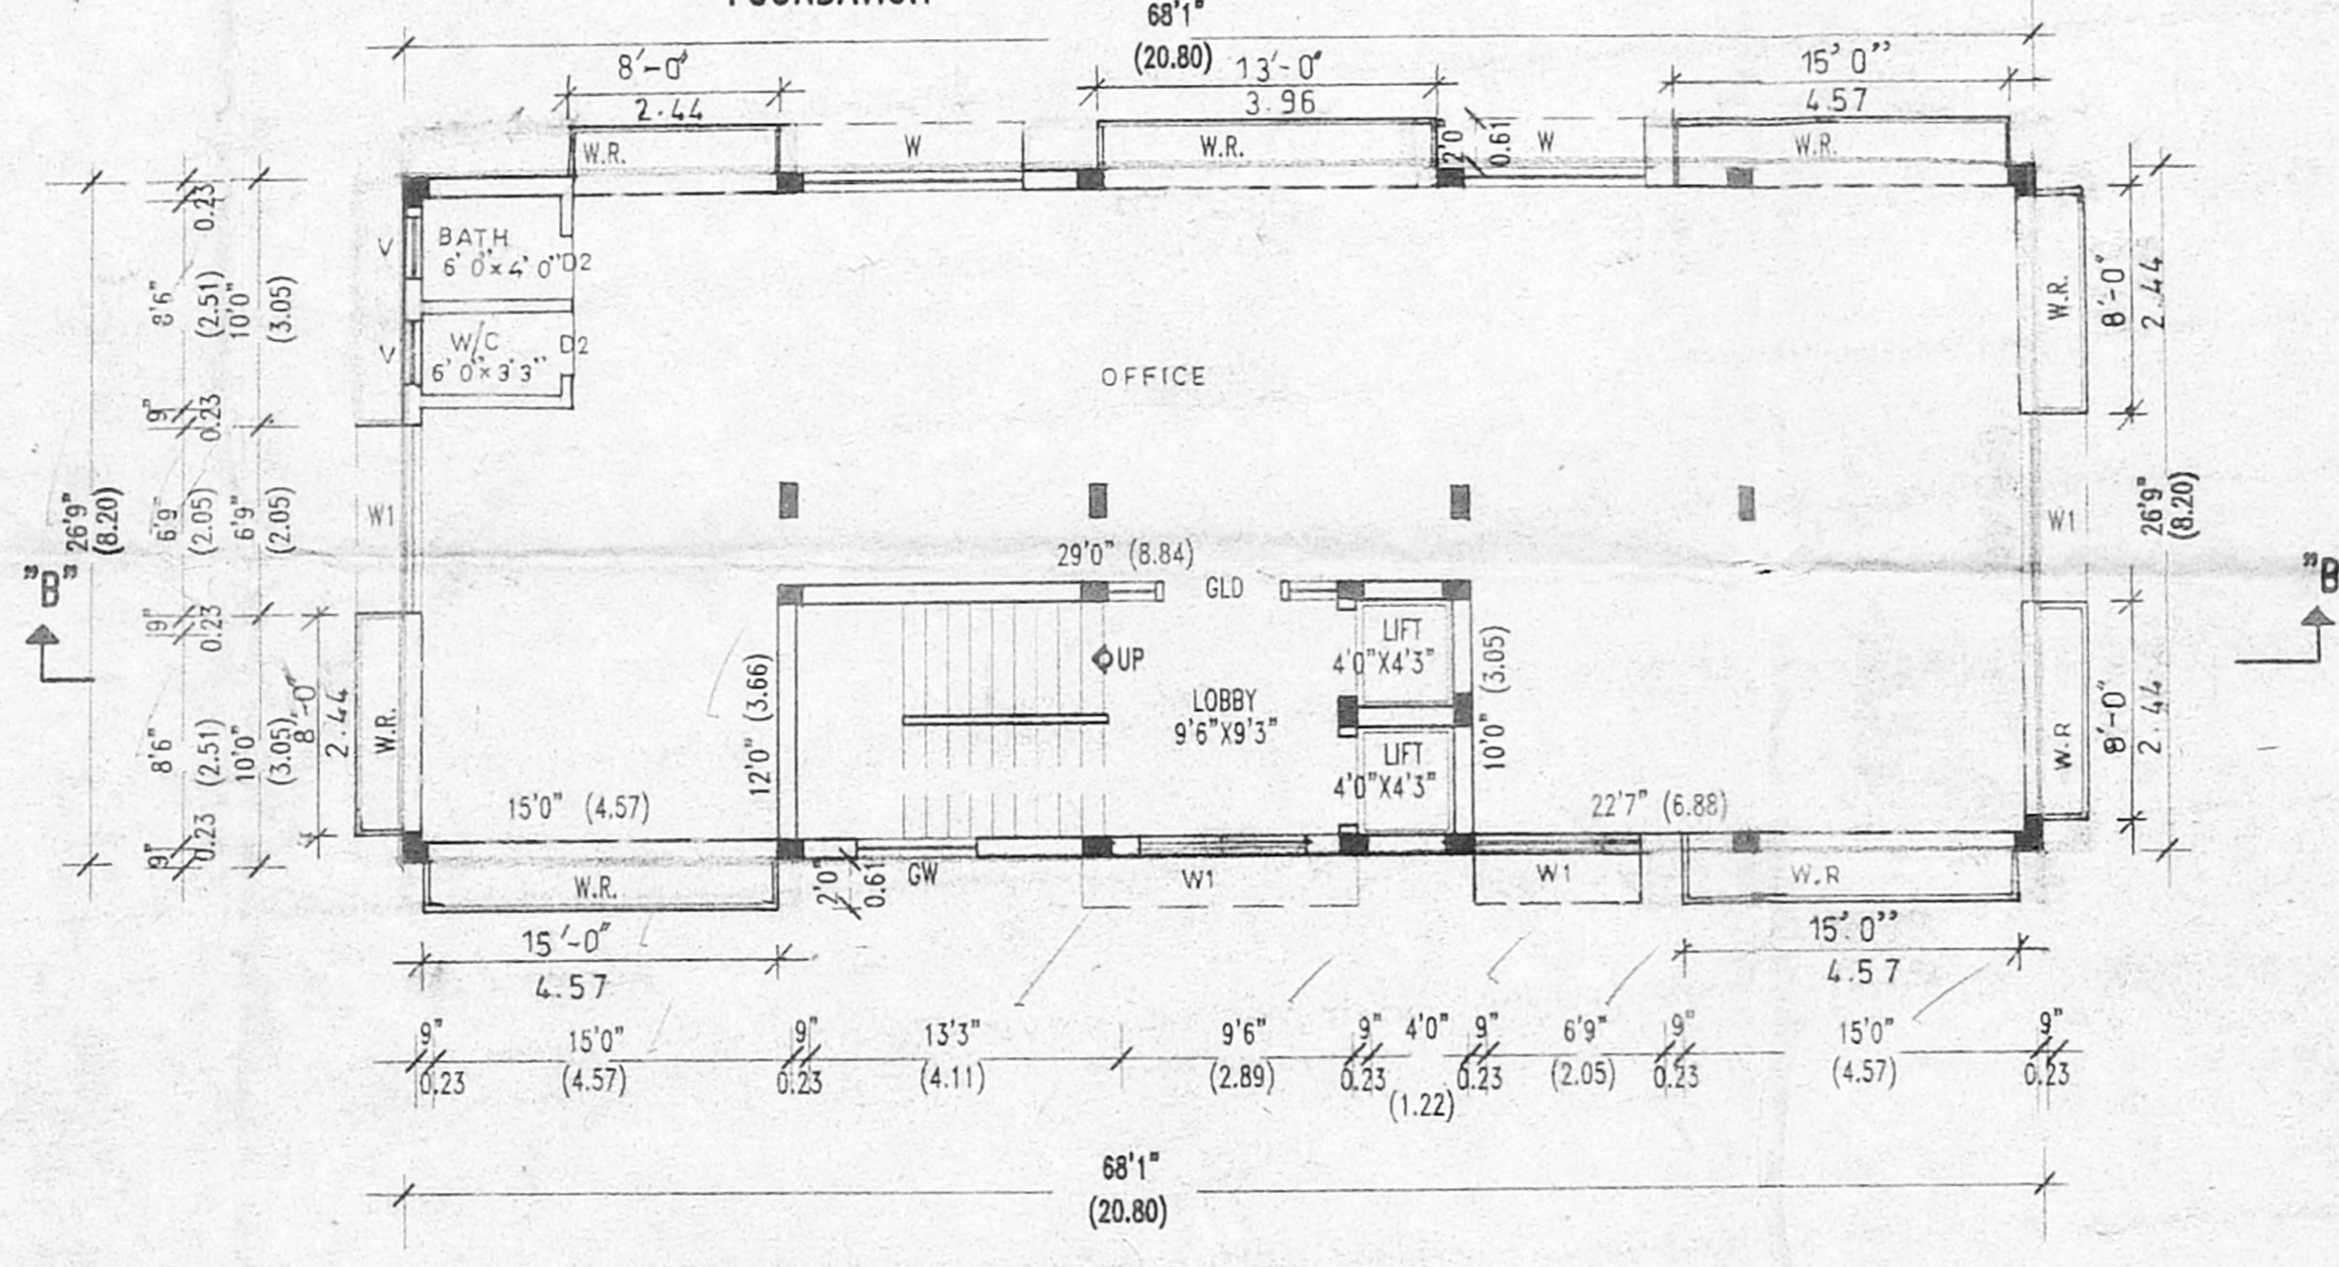

THIRD FLOOR PLAN

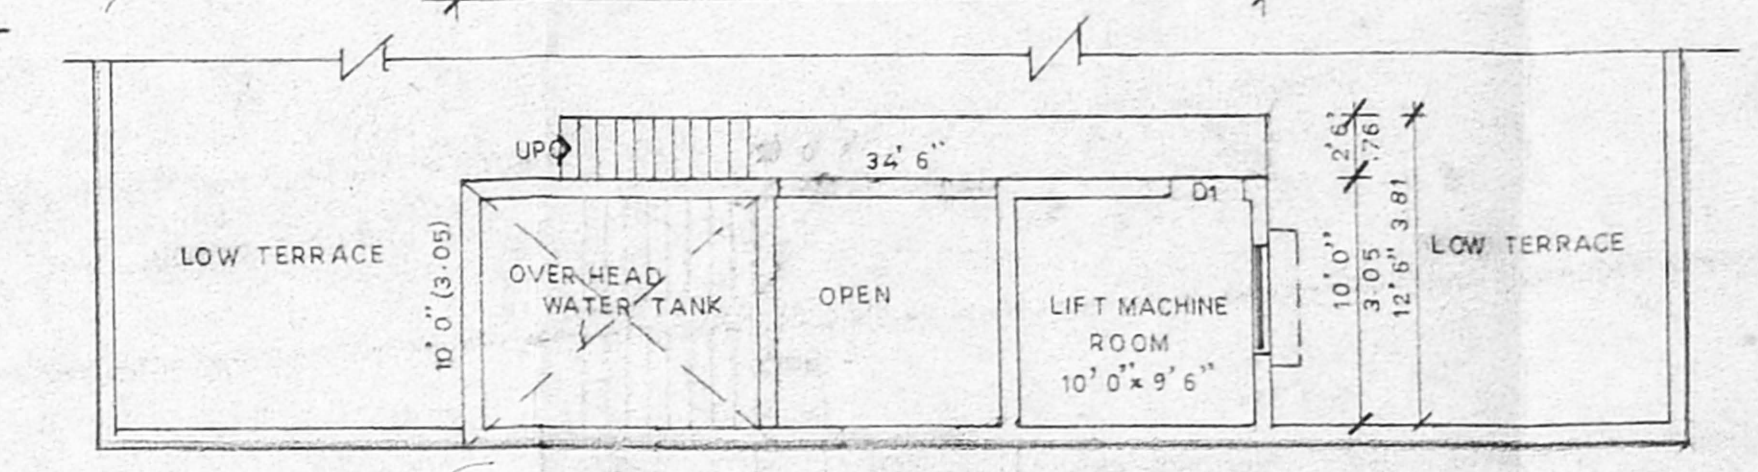


PLAN OF LIFT MACHINE ROOM

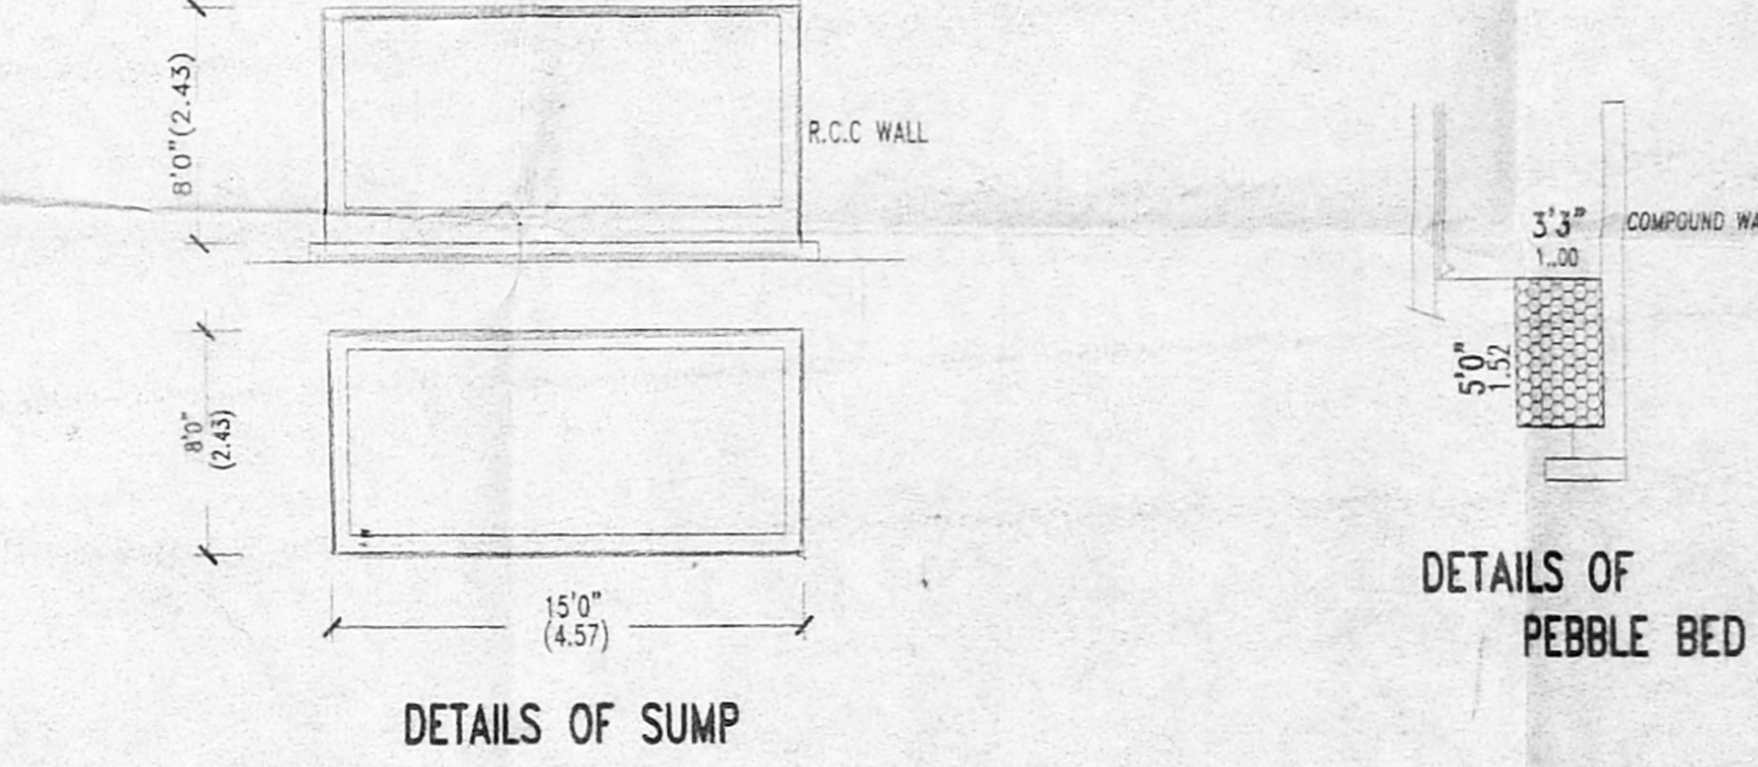


DETAILS OF SUMP


DETAILS OF PEBBLE BED

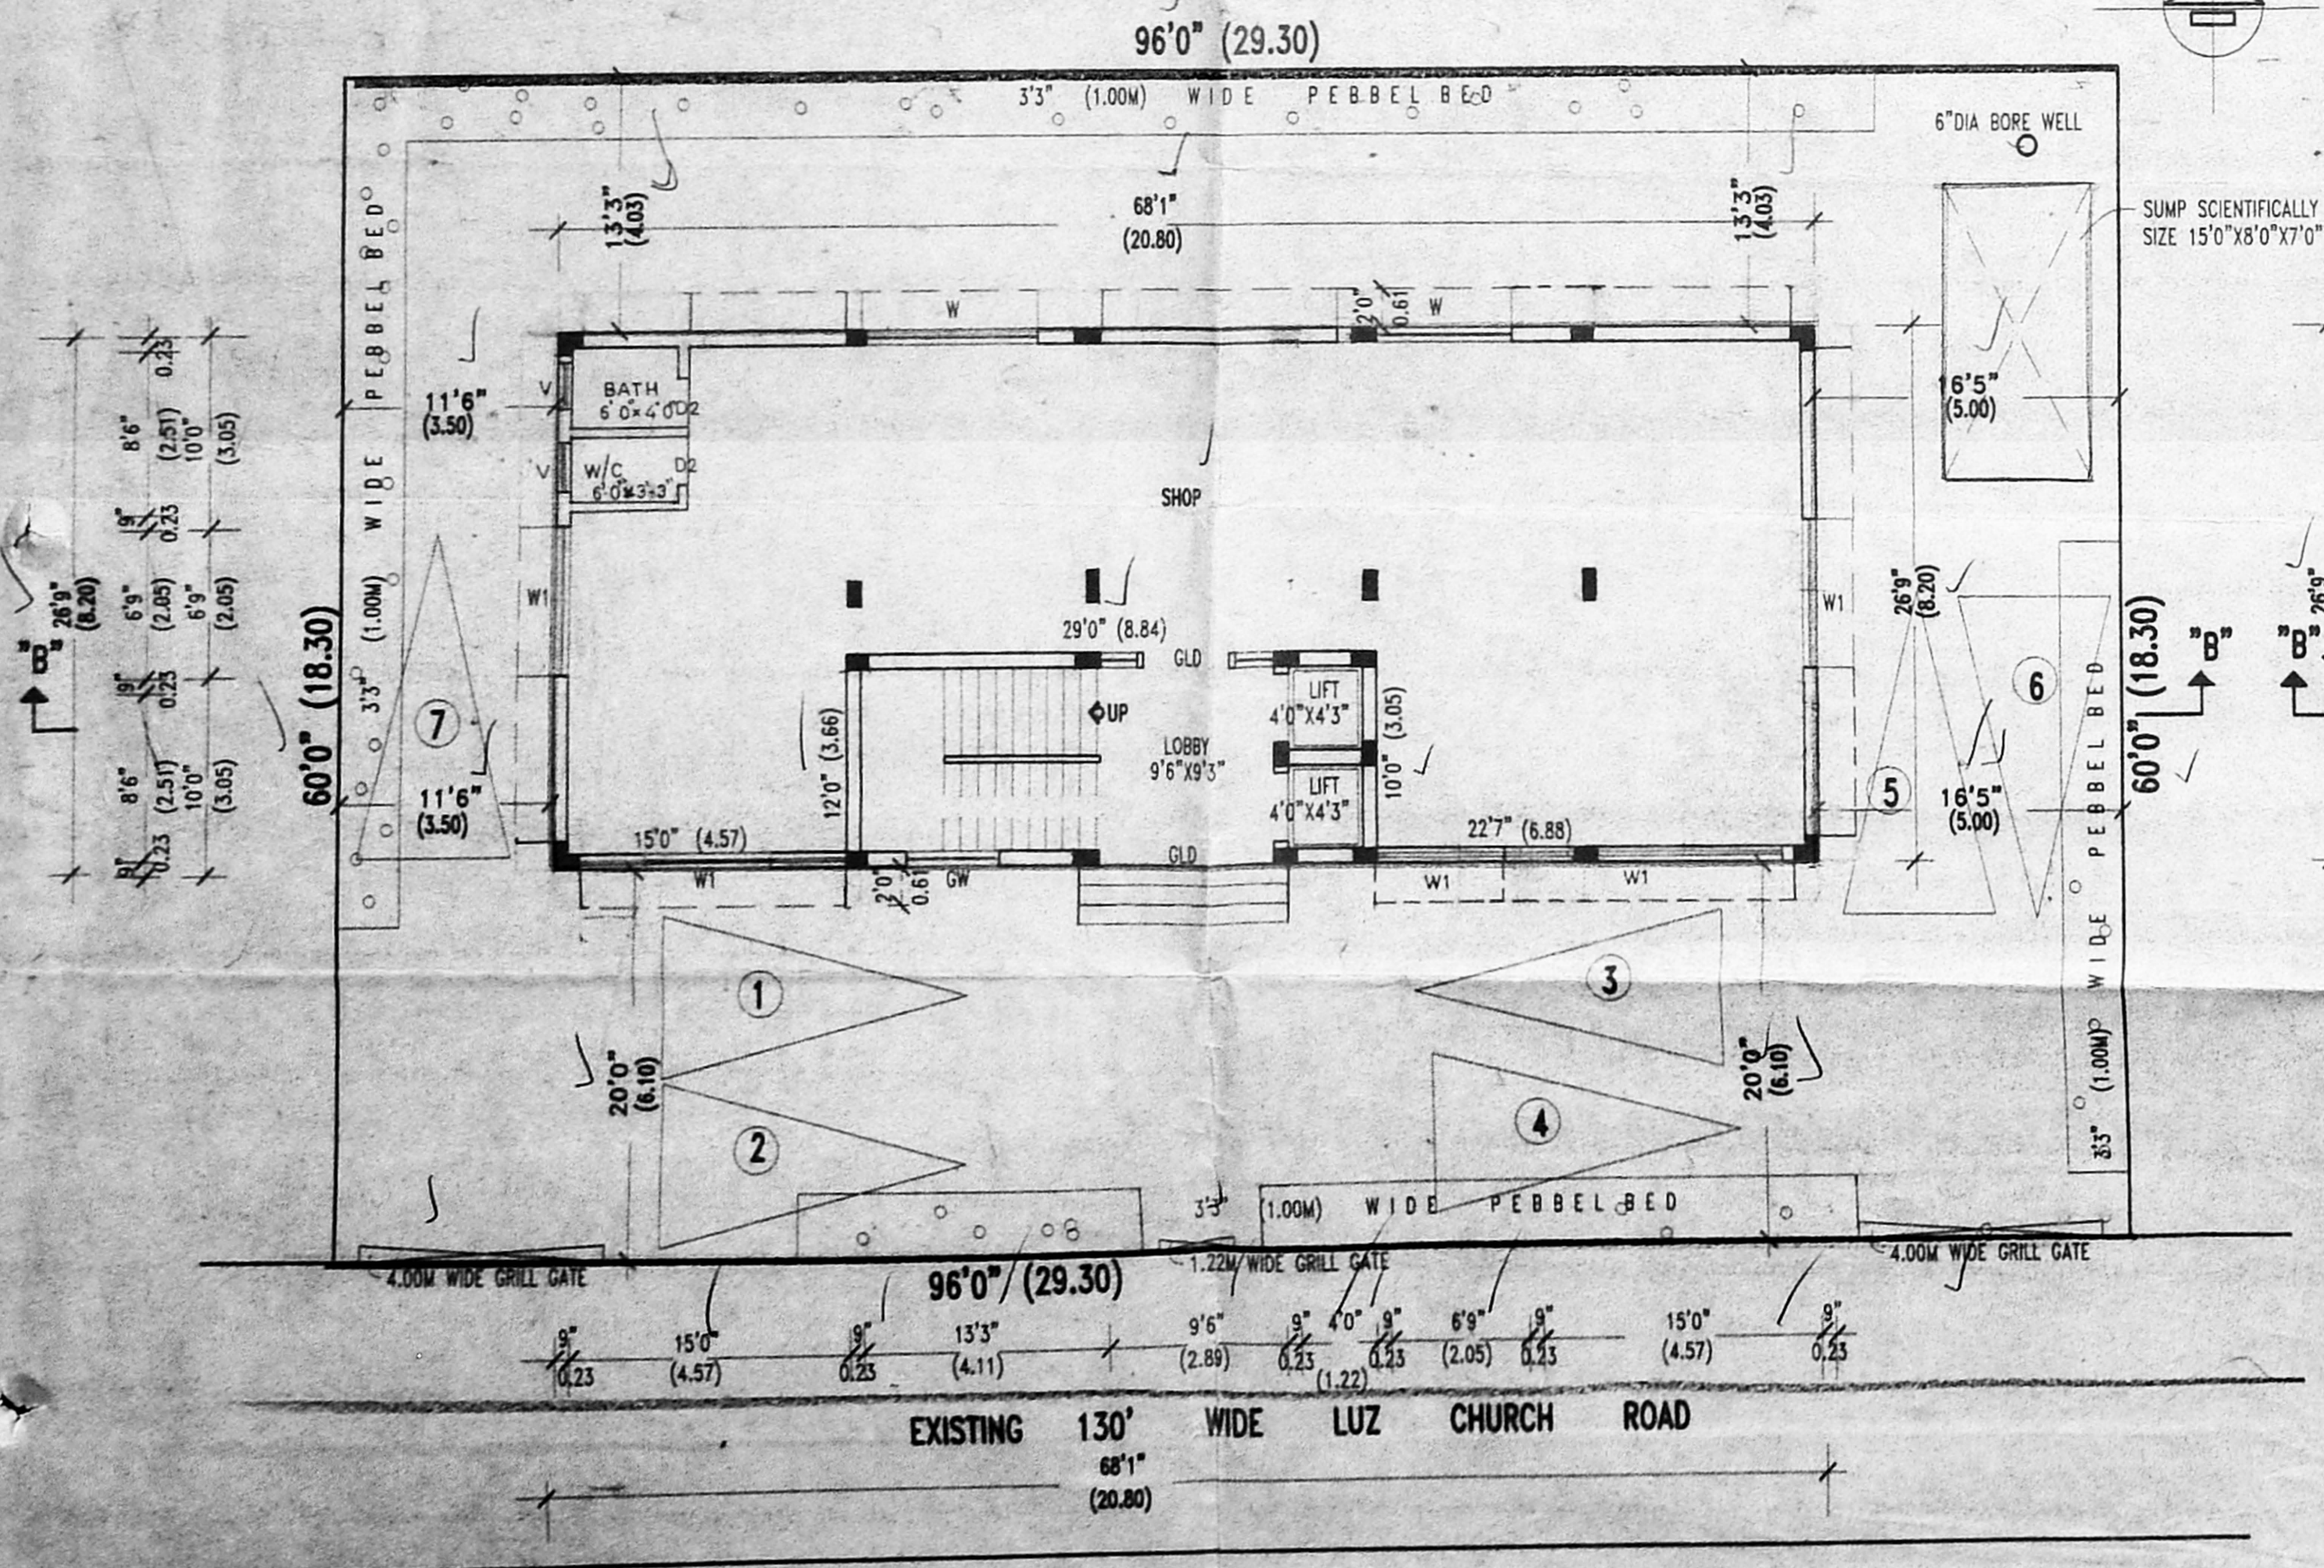

SITE CUM GROUND FLOOR PLAN

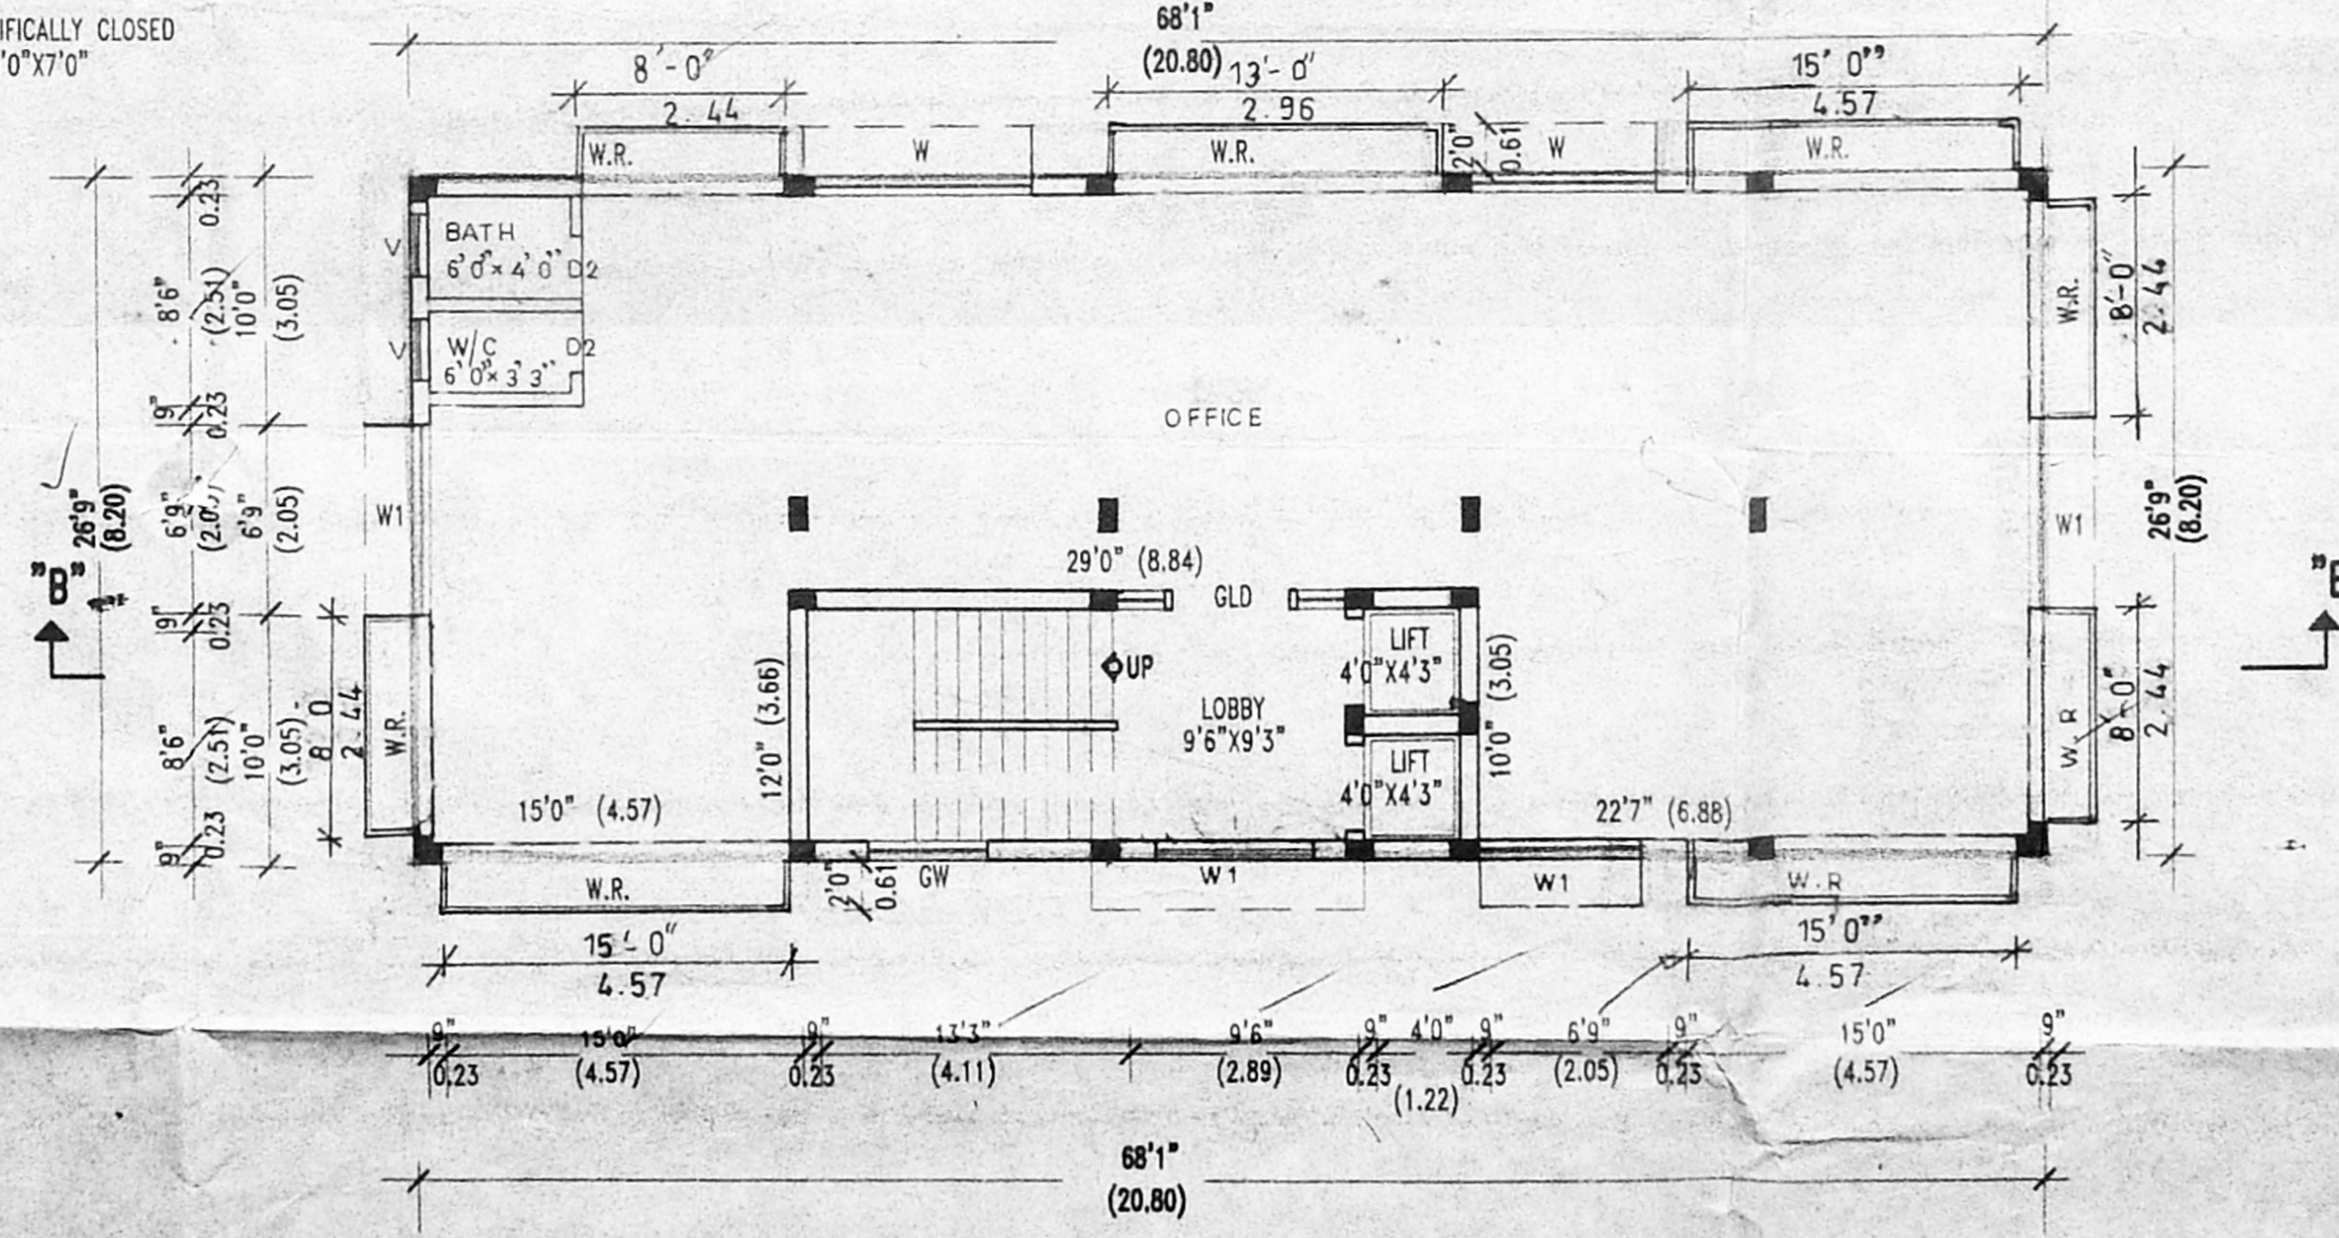

SECOND FLOOR PLAN

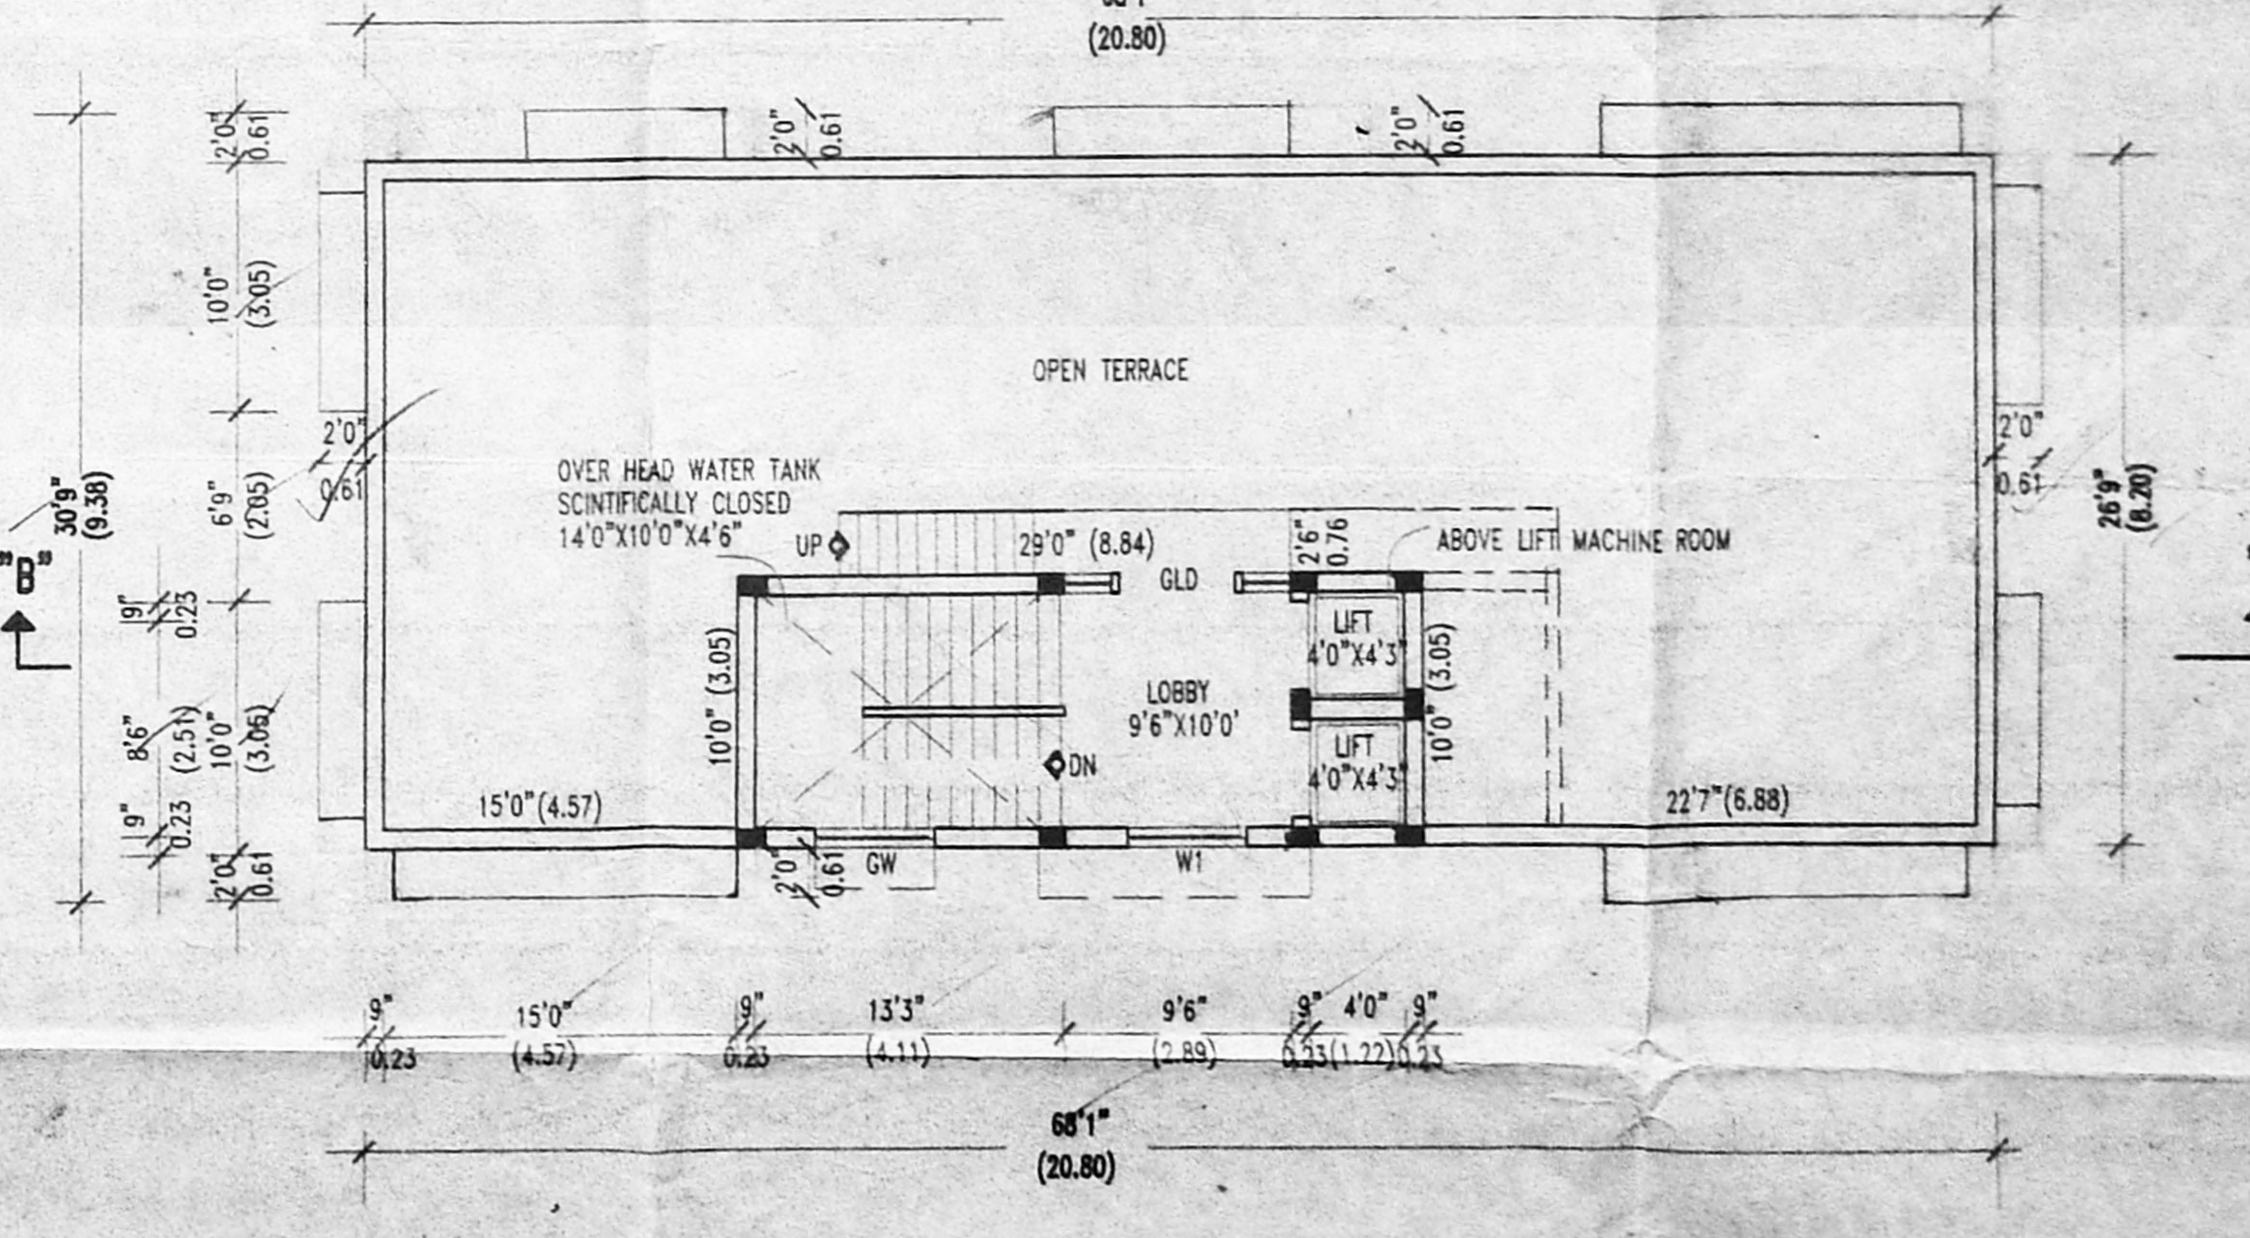

TERRACE FLOOR PLAN