



Details of Percolation Trench

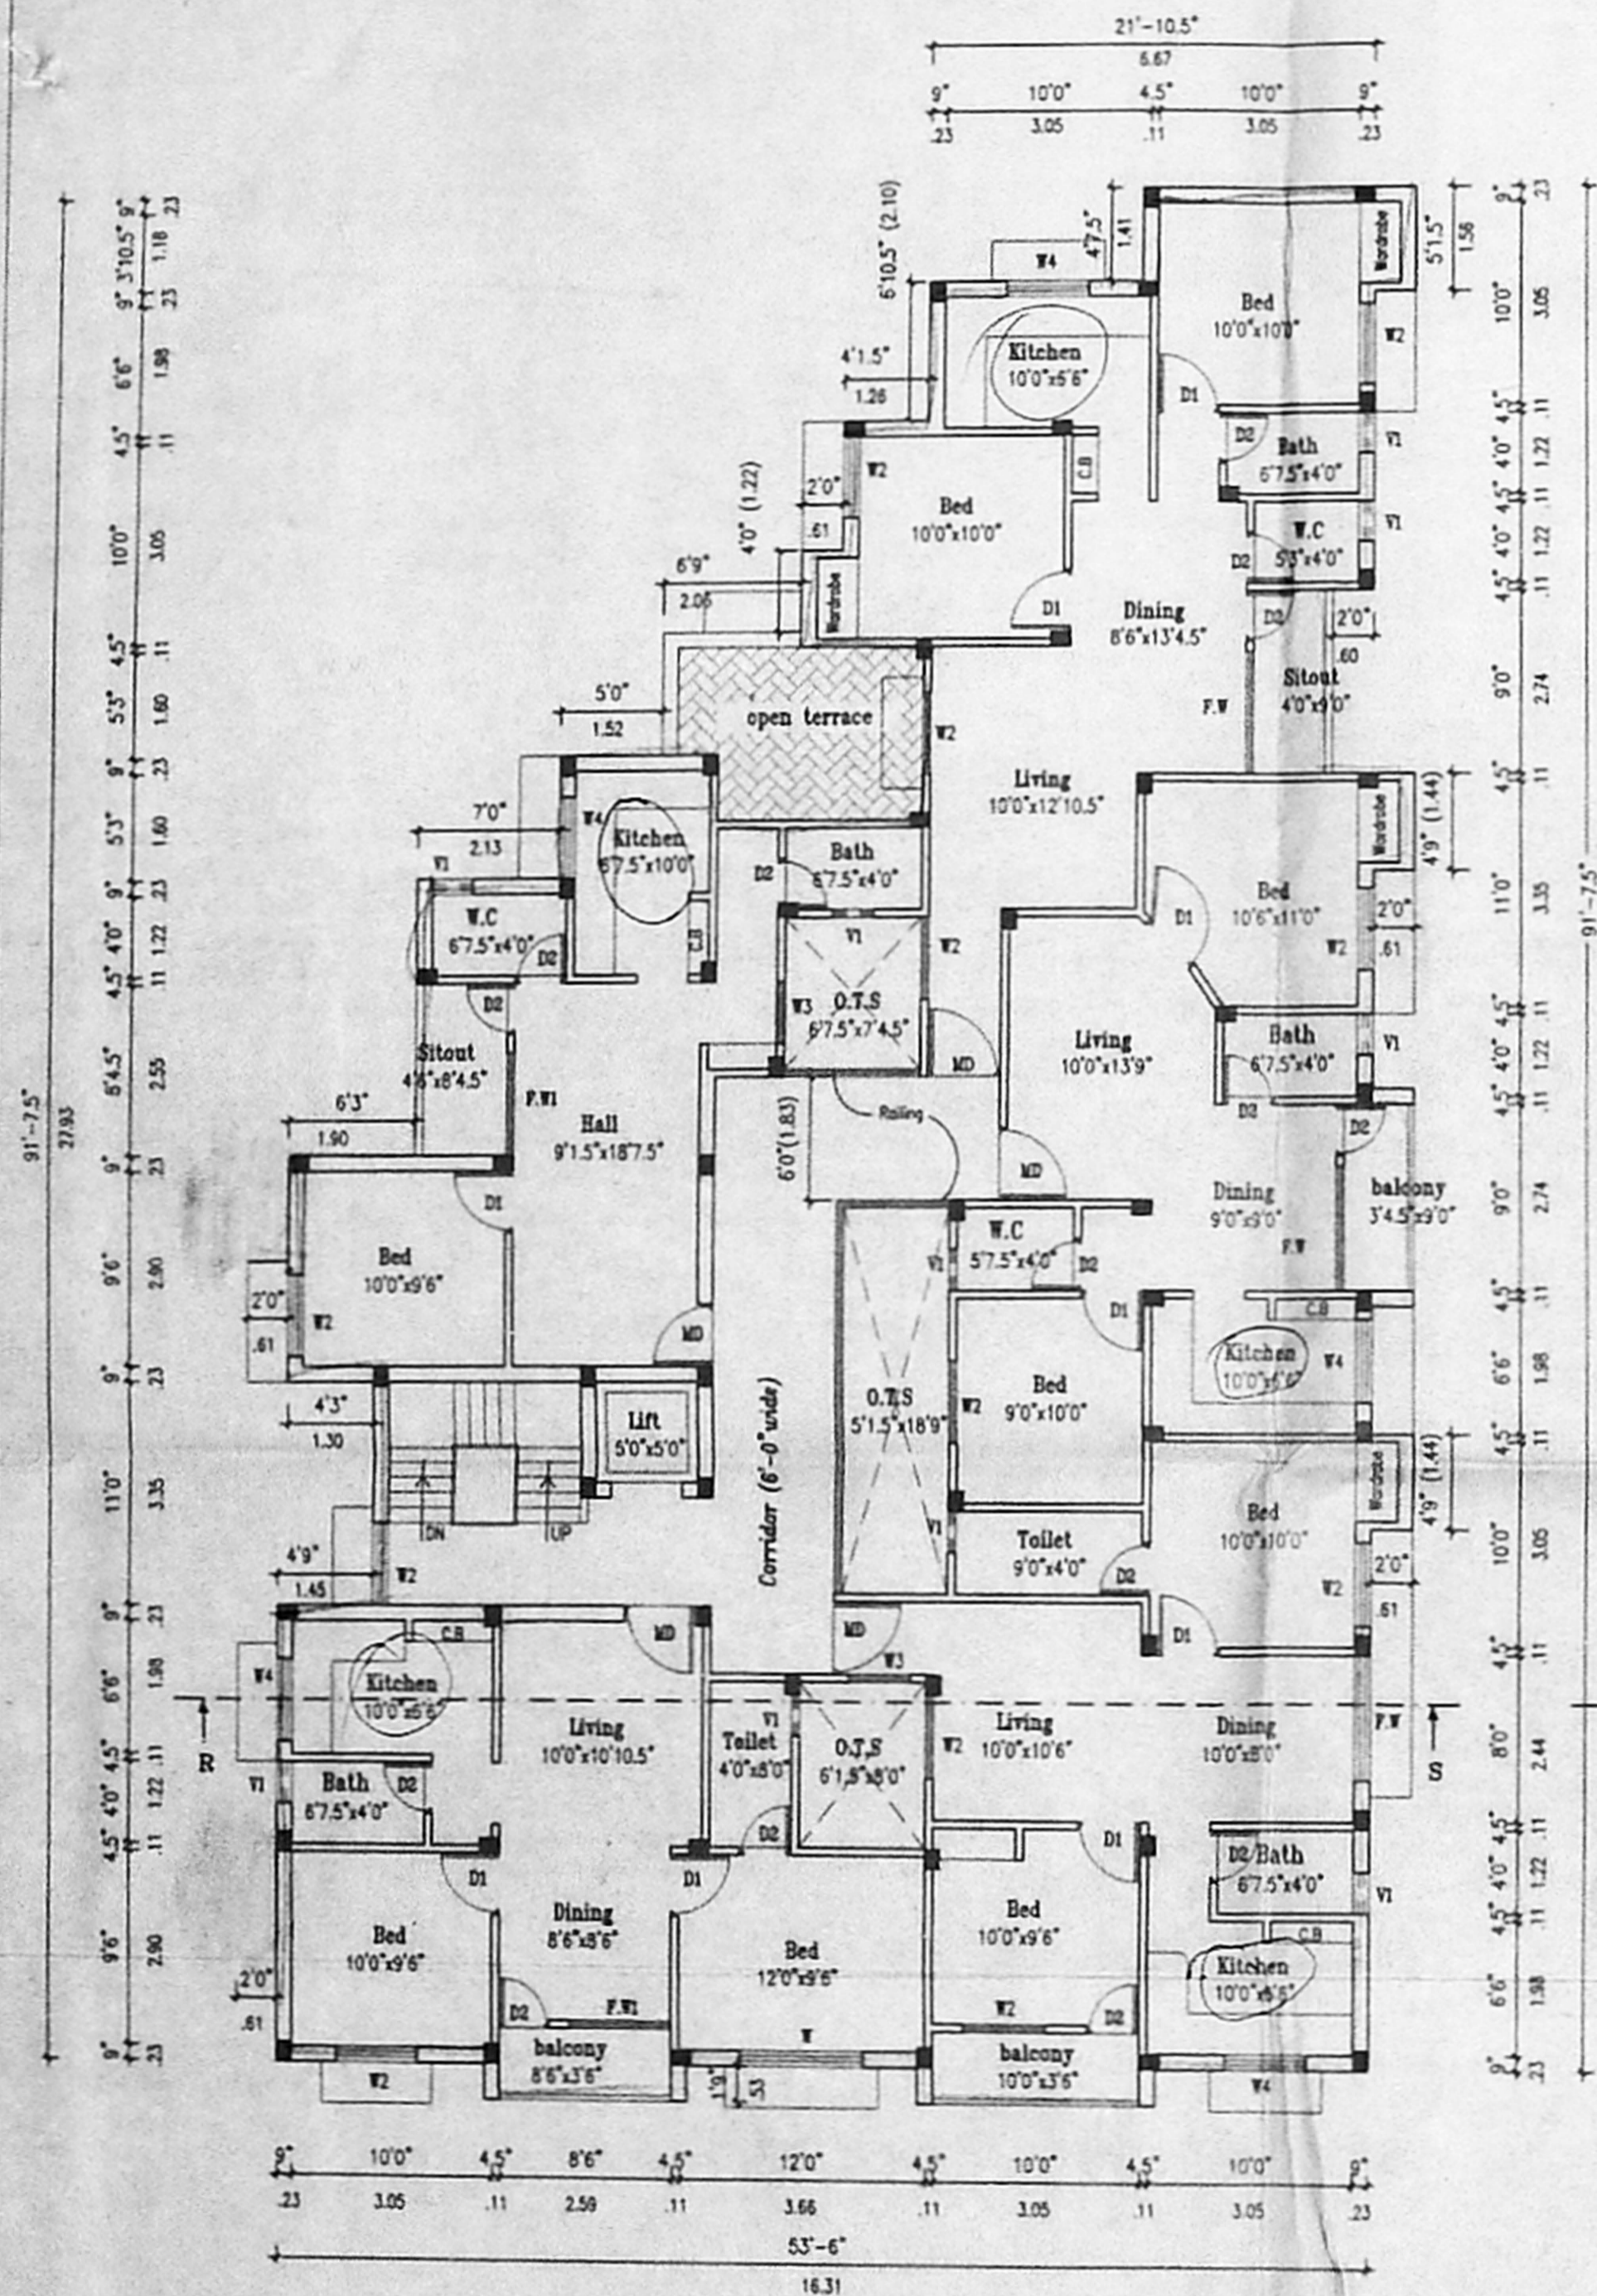


Third Floor Plan

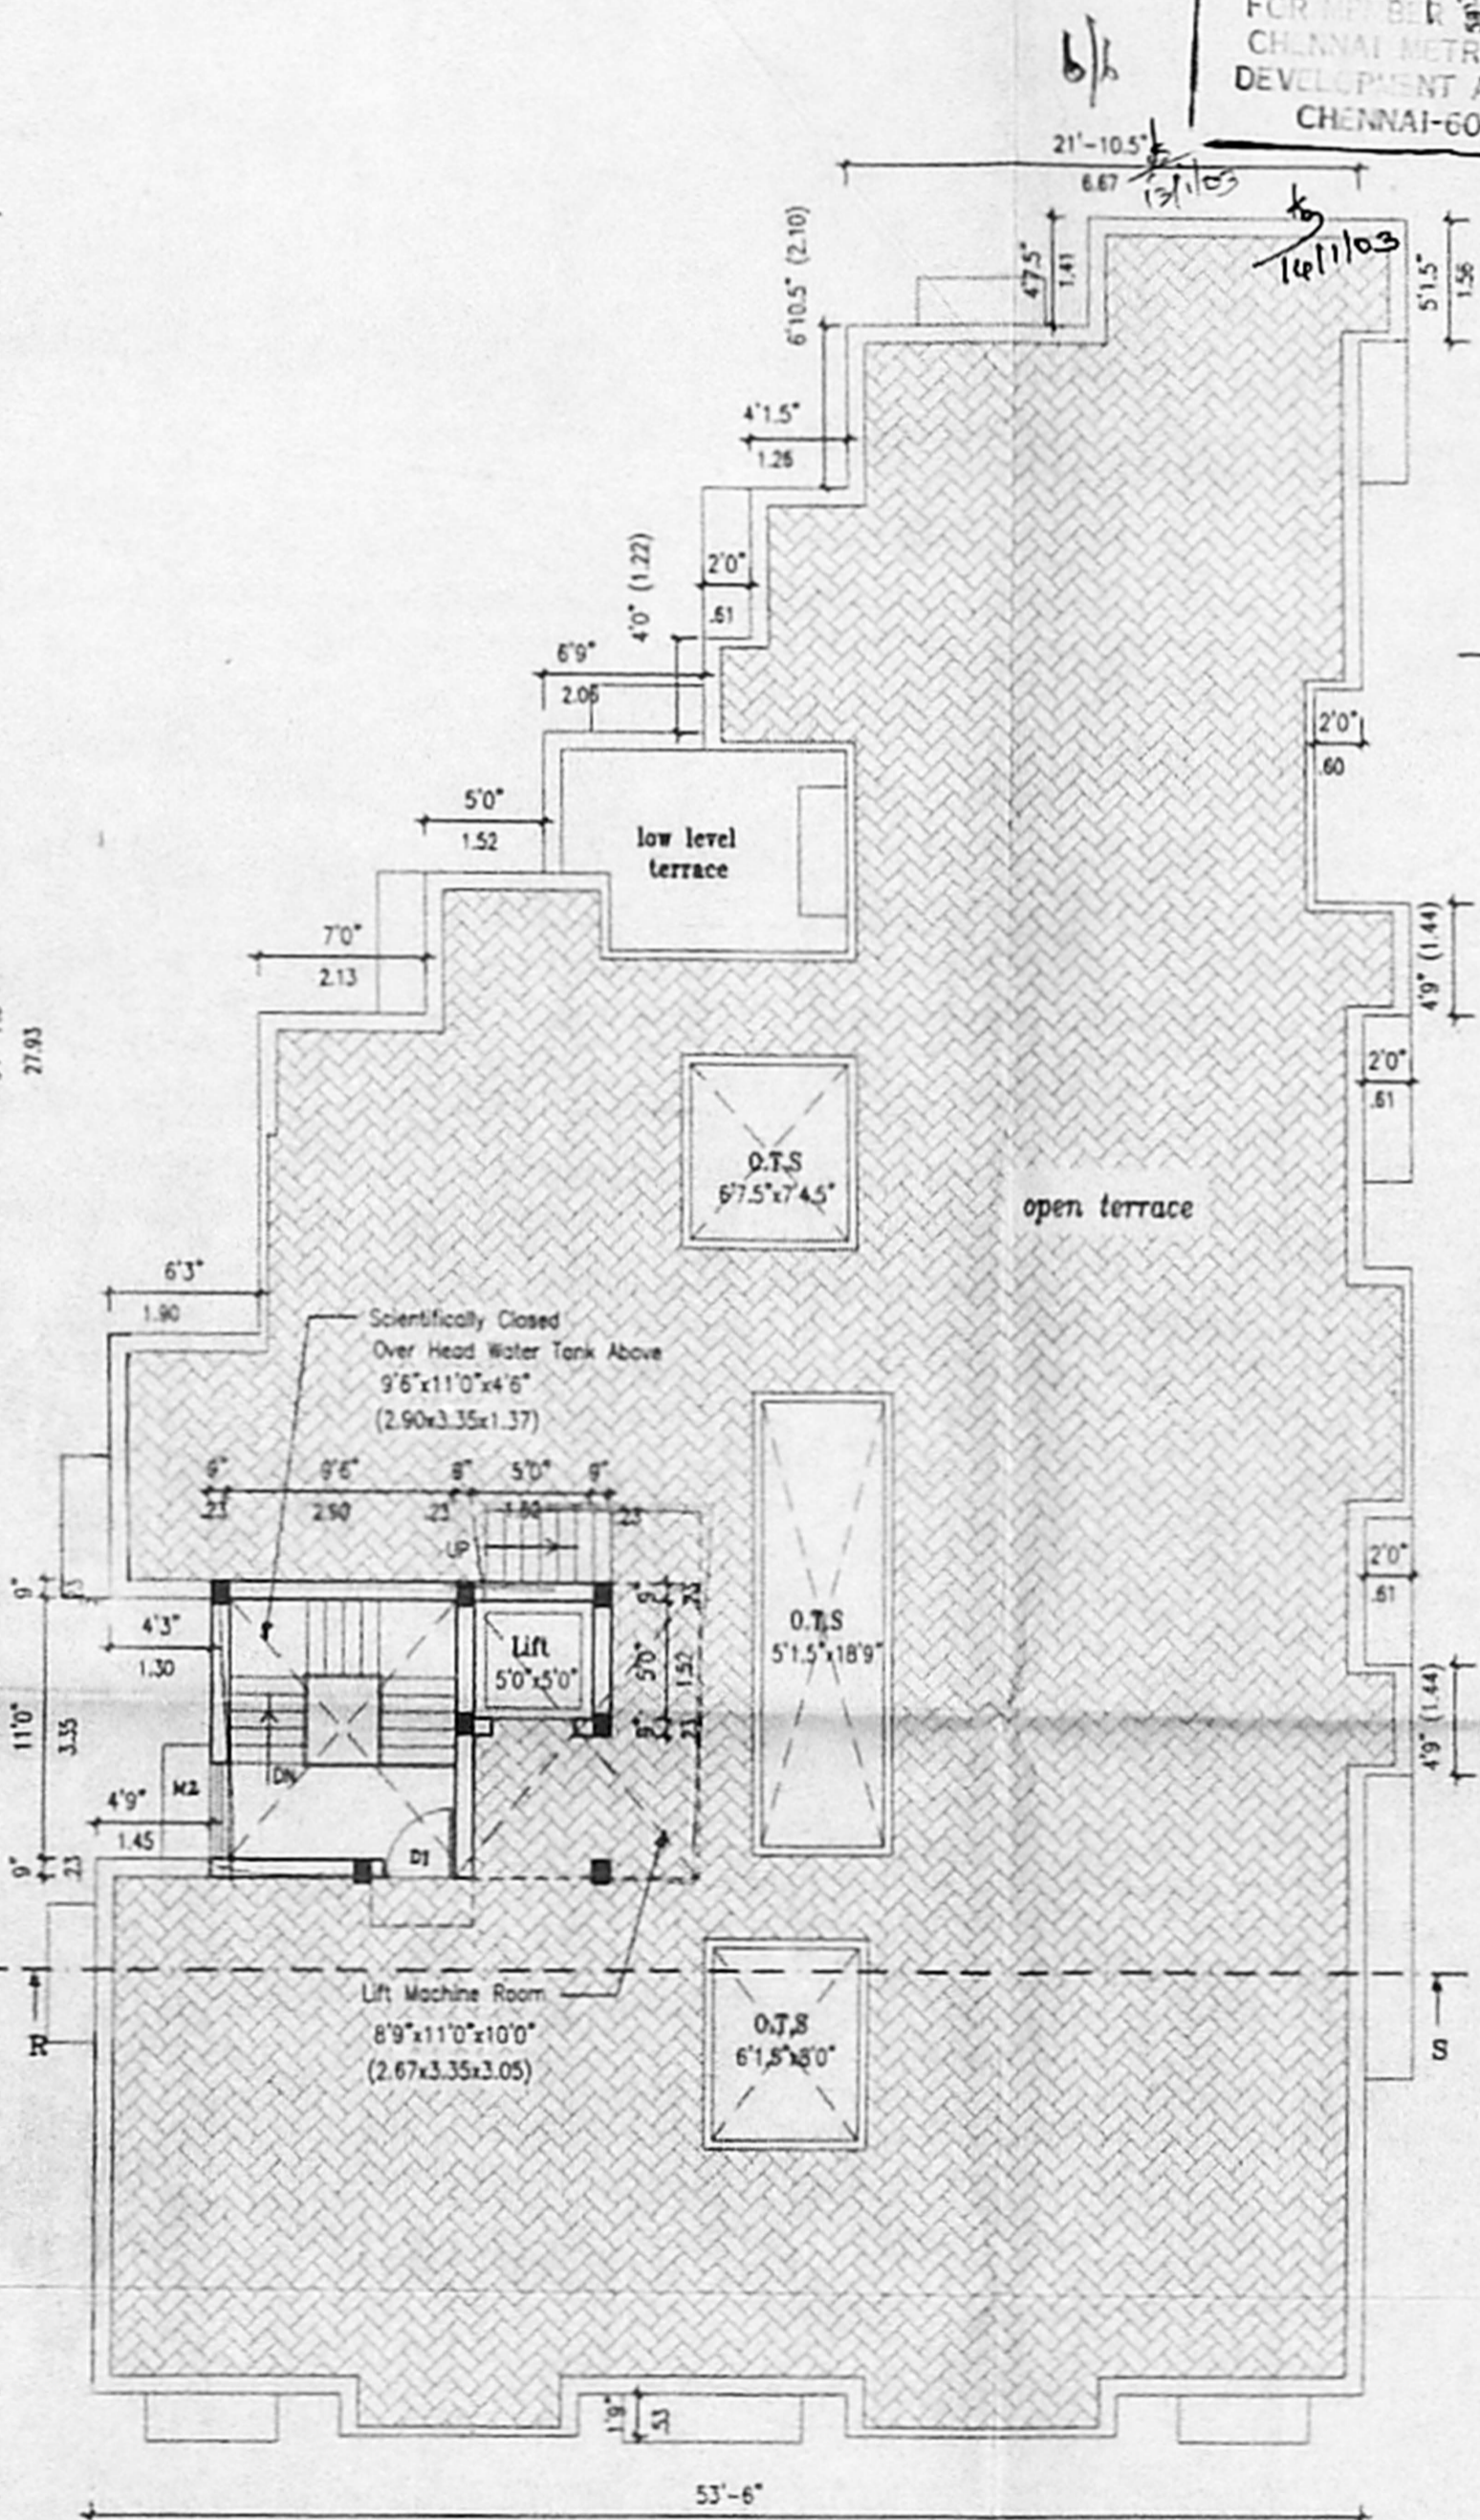


Terrace Floor Plan


OFFICE COPY
 Planning Permit No. B/2/26/44/103
APPROVED
 SUBJECT TO THE CONDITIONS IN THIS OFFICE LETTER.
 No. B/2/26/44/103
 FOR THE SECRETARY
 CHENNAI METROPOLITAN DEVELOPMENT AUTHORITY
 CHENNAI-600 008

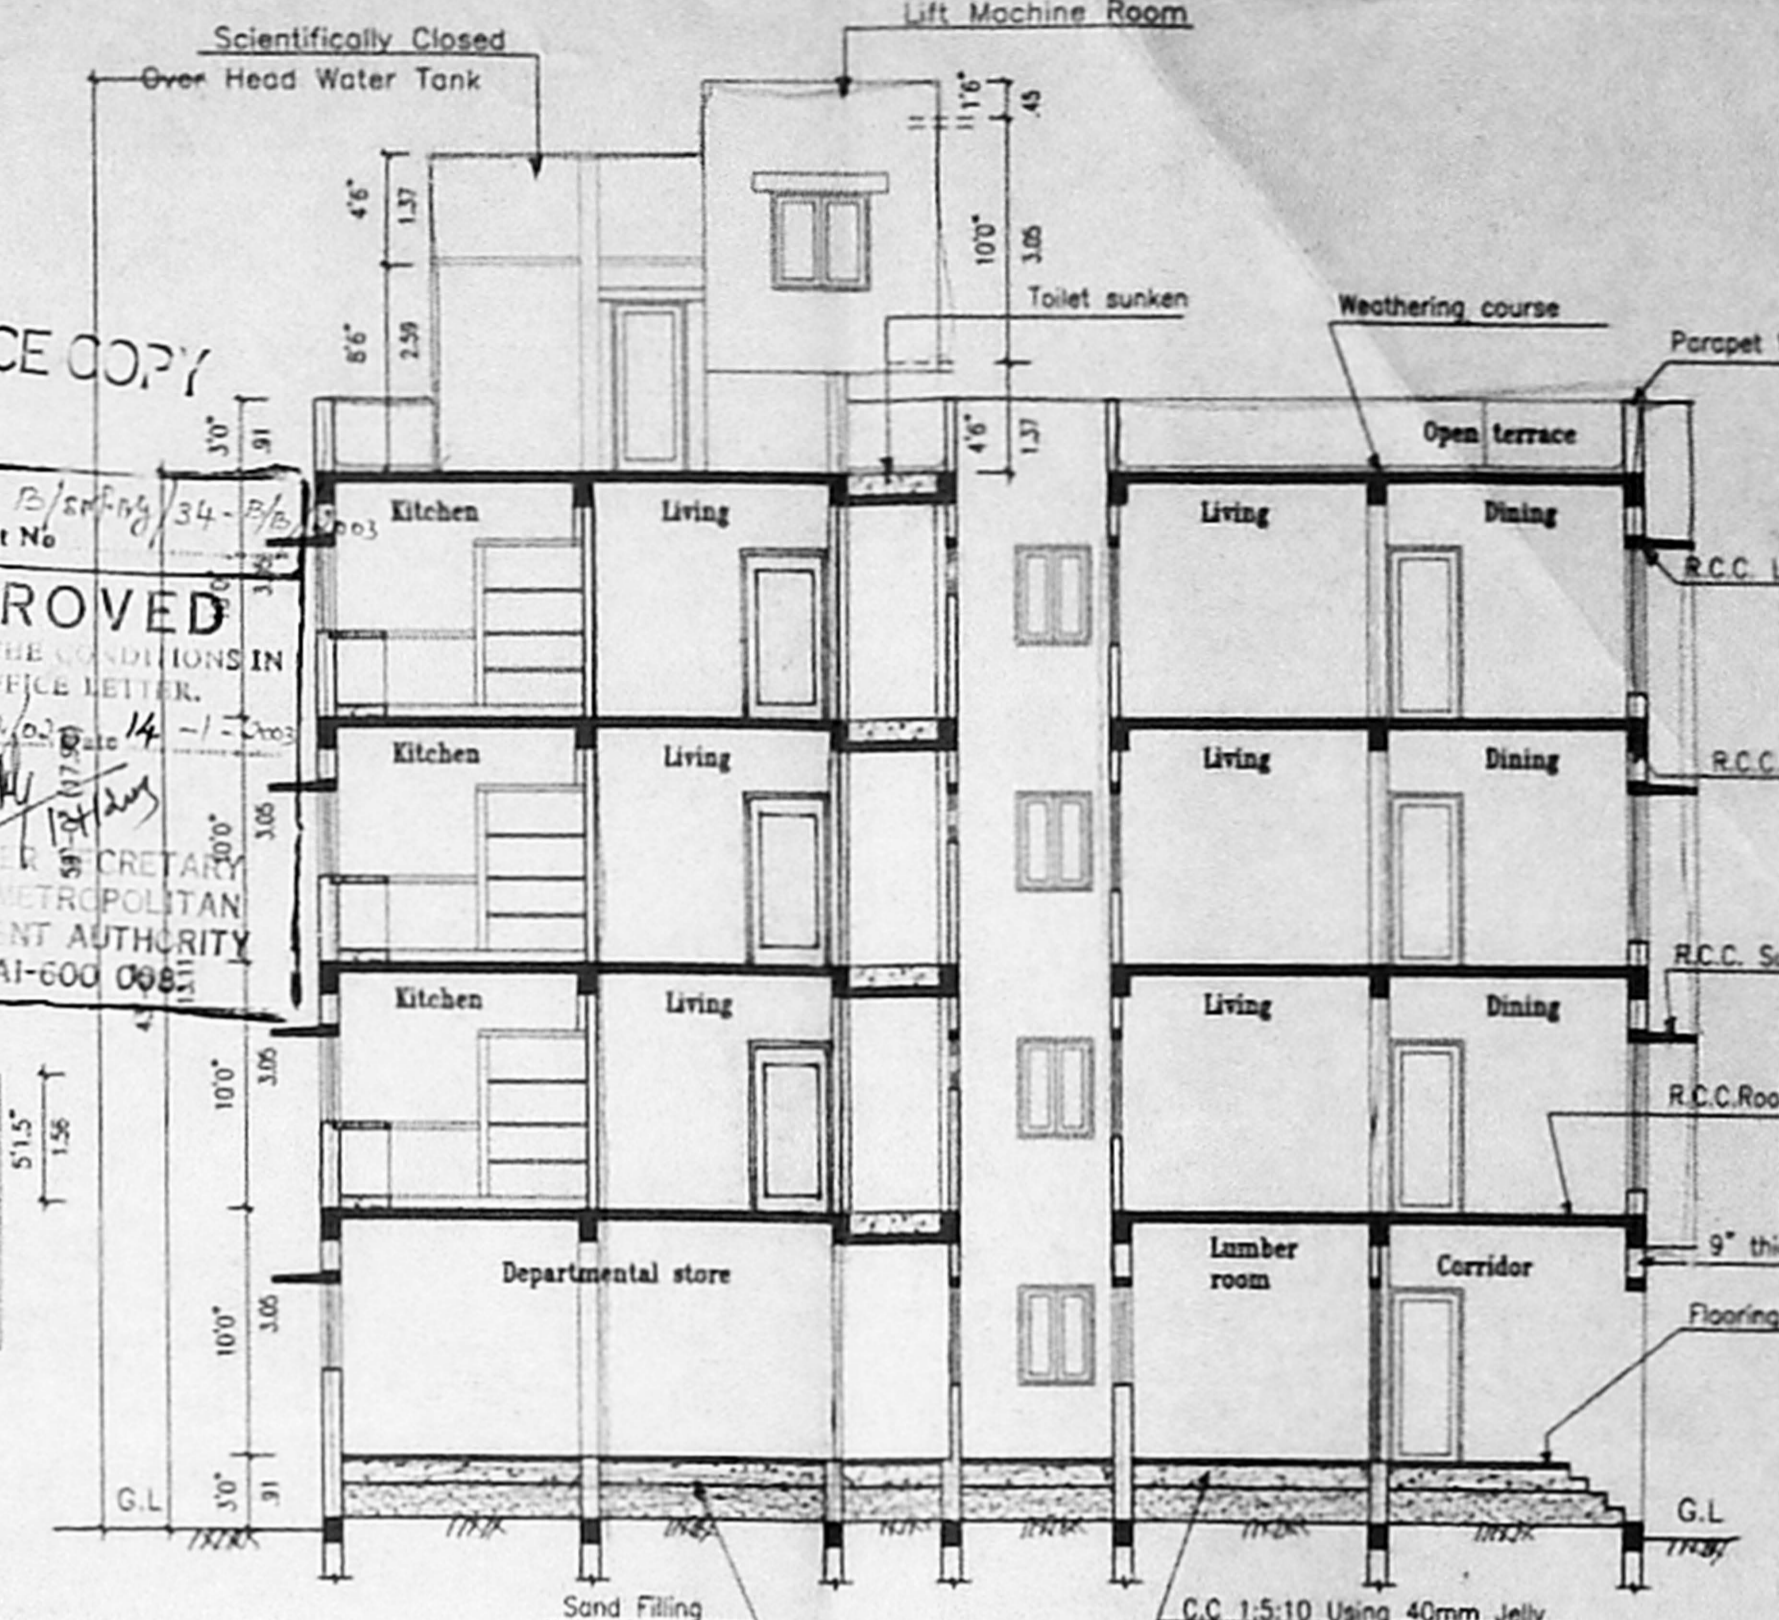


Section at R.S

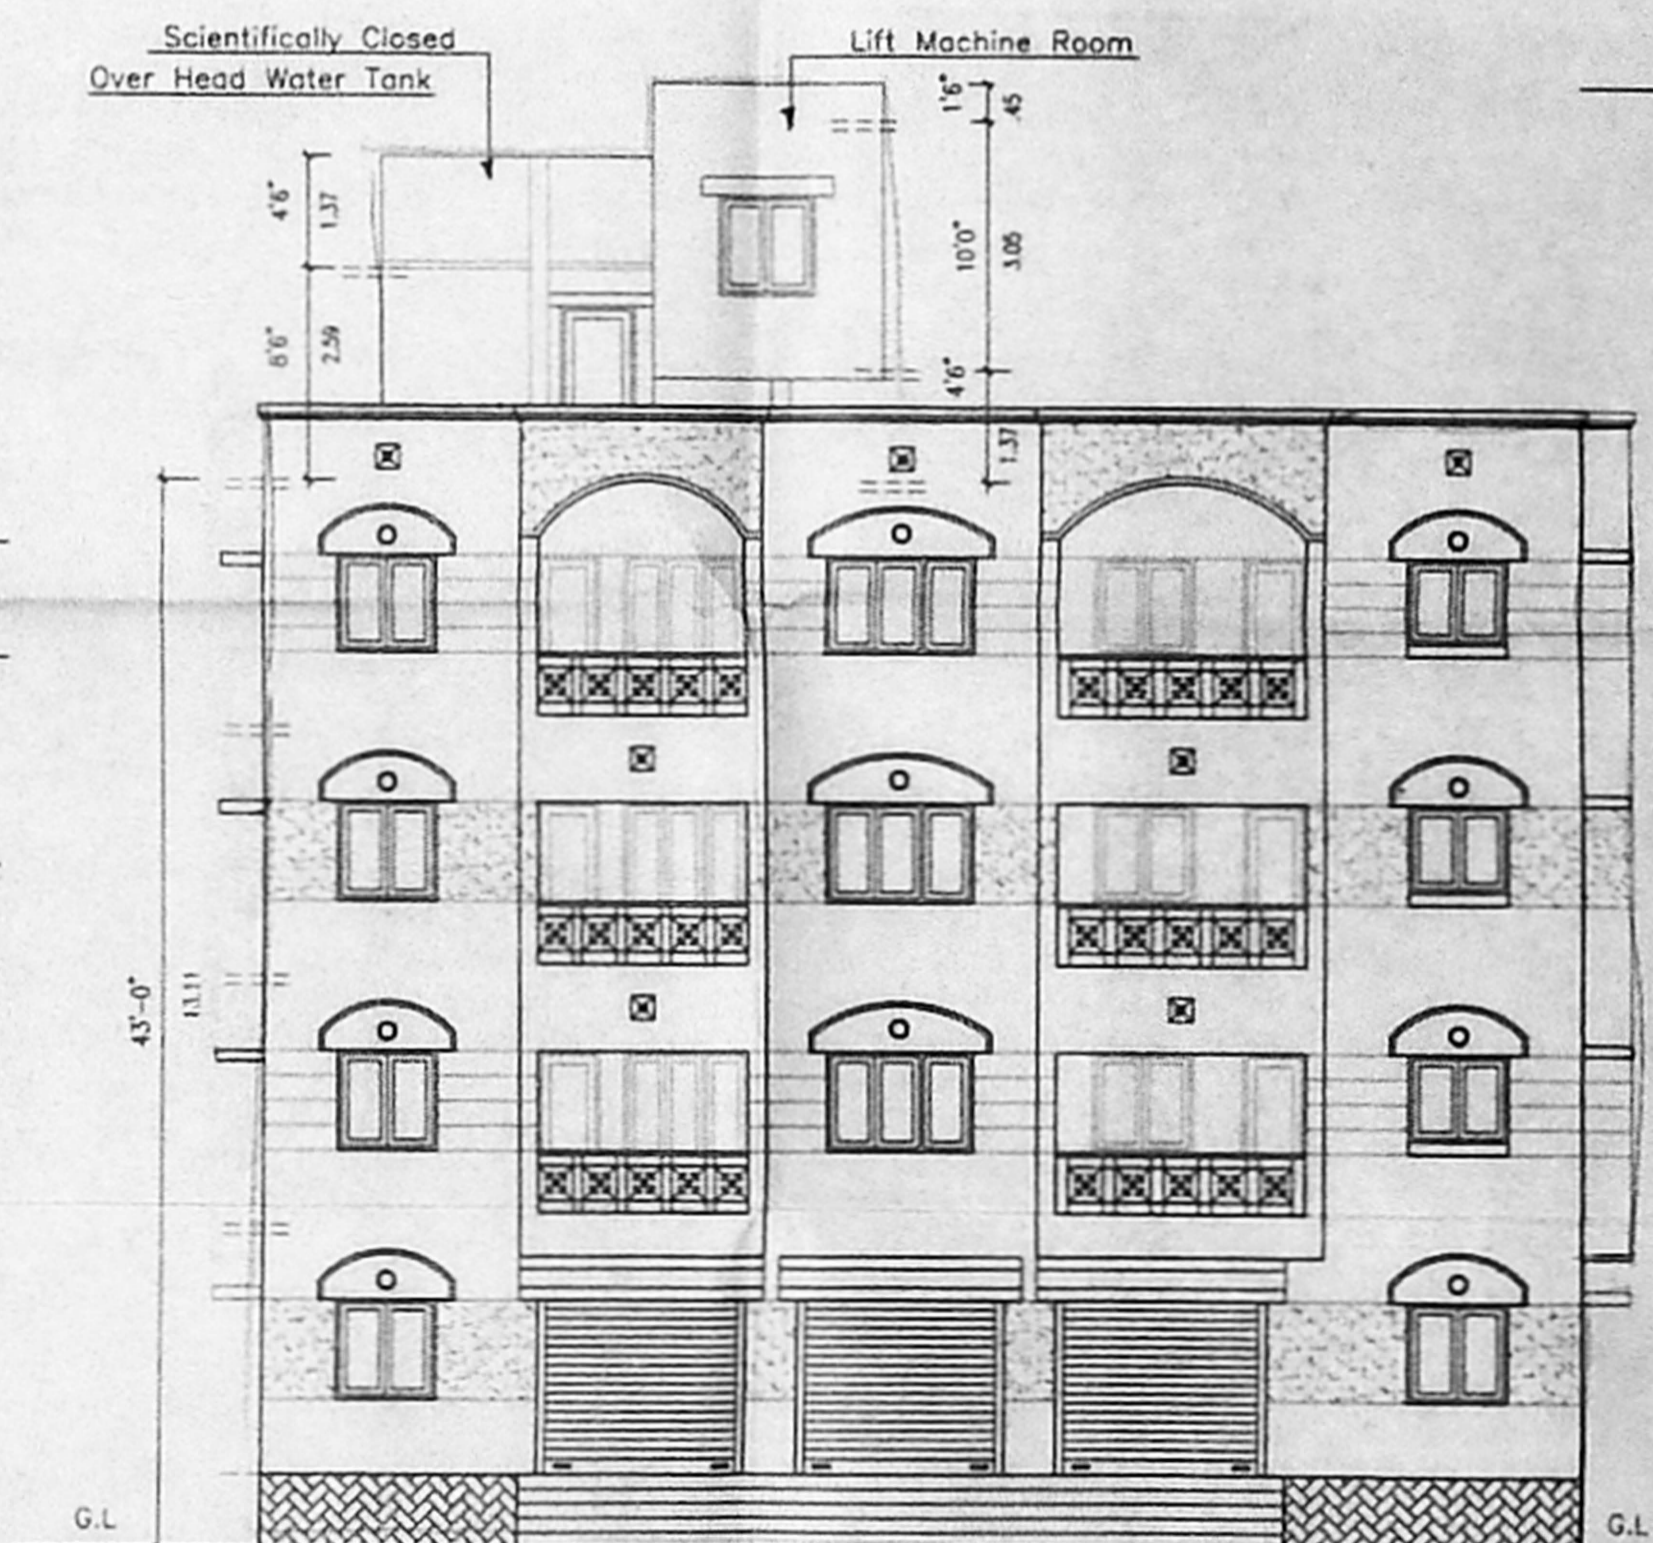

Front elevation

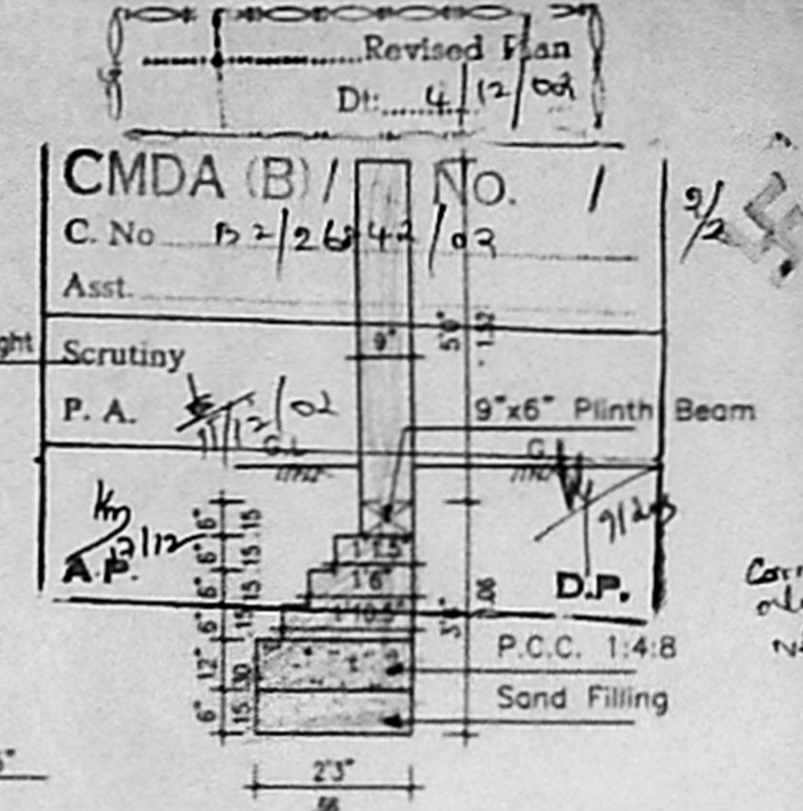

Detail of Compound wall

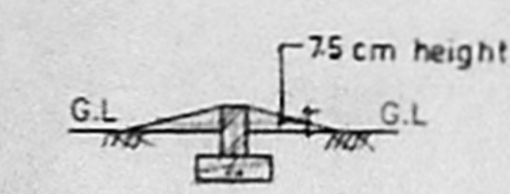

Detail of Dwarf Wall

SCHEDULE OF JOINERY			
M.D	Main door	3'6"x7'0"	1.07x2.13
D1	do	3'0"x7'0"	0.91x2.13
D2	do	2'6"x7'0"	0.76x2.13
W	Window	6'0"x4'0"	1.82x1.22
W1	do	5'0"x4'0"	1.52x1.22
W2	do	4'0"x4'0"	1.22x1.22
W3	do	3'0"x4'0"	0.91x1.22
W4	do	4'0"x3'6"	1.22x1.07
V1	Ventilator	2'0"x2'0"	0.60x0.60
F.W	French window	6'0"x6'6"	1.82x1.98
F.W1	do	5'0"x6'6"	1.52x1.98

PROJECT TITLE
PROPOSED RESIDENTIAL APARTMENTS AT OLD No. 16, REDDY STREET, VIRUGAMBAKKAM, CHENNAI- 600 092. COMPRISED SURVEY Nos: 99/3 (Part -11, 12 & 13) BLOCK No: 5, MAMBALAM-GUINDY TALUK, CHENNAI DISTRICT, CORPORATION DIVISION No: 65

REFERENCE	COLOUR INDEX
SCALE : 1" = 8'-0"	PROPOSED
DATE : 17.04.2002	
DRG. NO. : A2	
JOB. NO. : 211	
DRAWN : M.RAMESH	

SIGNATURE OF REGISTERED ARCHITECT

 S. SENTHILKUMAR, B.E., A.I.I.A., REGISTERED ARCHITECT-CA/94/17745 COUNCIL OF ARCHITECTURE, LICENSED SURVEYOR R.A.7 CORPORATION OF CHENNAI

POWER AGENT

 NAME & ADDRESS OF REGISTERED ARCHITECT

SENTHIL KUMAR, B.E. AIA, C-1, PRANAV APARTMENTS, NO. 39, SOUTH SIVAN KOIL STREET, VADAPALANI, CHENNAI- 600026. Phone 472 74 97