





OFFICE COPY

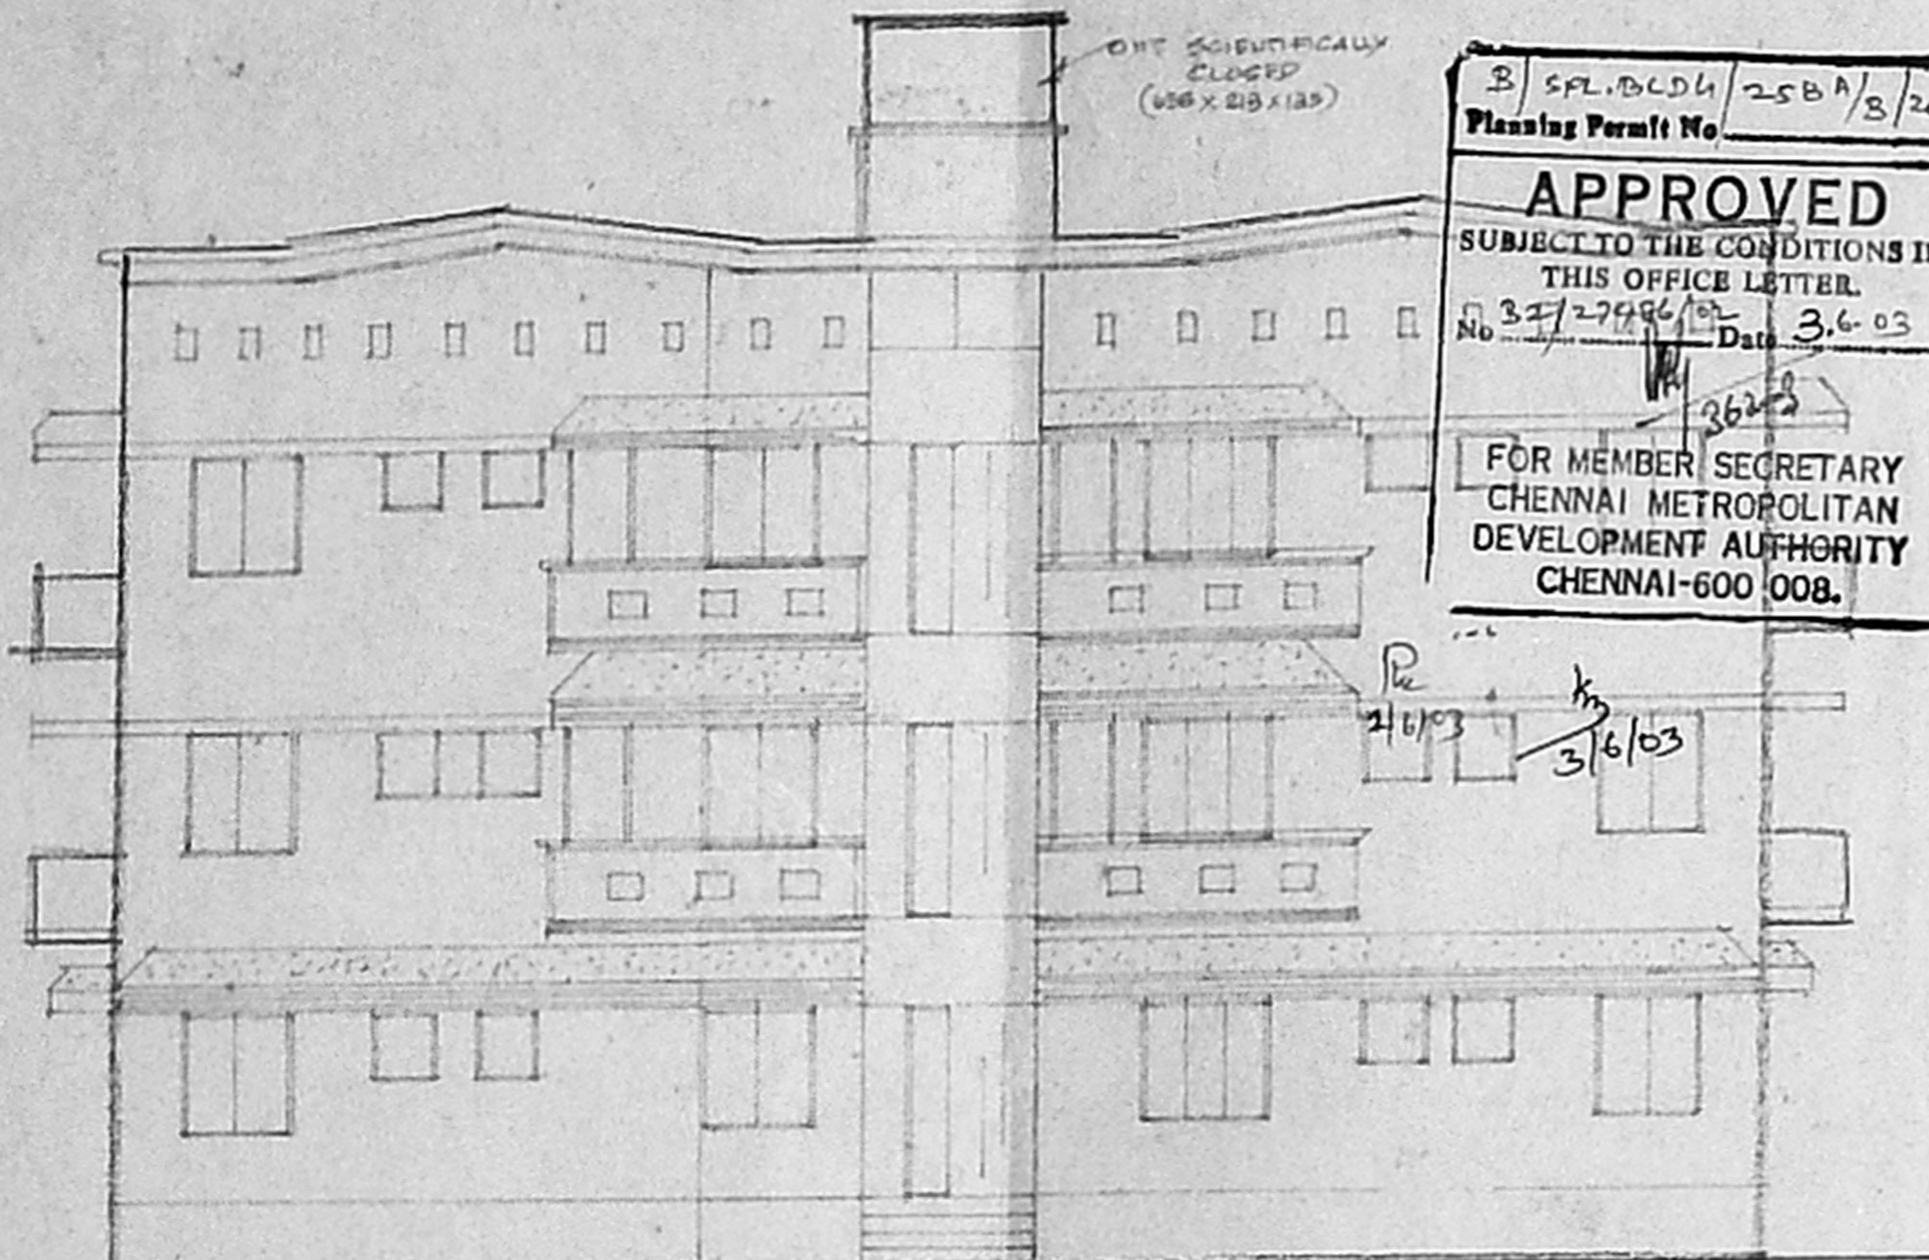


FRONT ELEVATION


SFL/BLD/1/258A/S/2003
 Planning Permit No. 357/27496/13 Date 3.6.03
APPROVED
 SUBJECT TO THE CONDITIONS IN THIS OFFICE LETTER.
 FOR MEMBER SECRETARY CHENNAI METROPOLITAN DEVELOPMENT AUTHORITY CHENNAI-600 008.

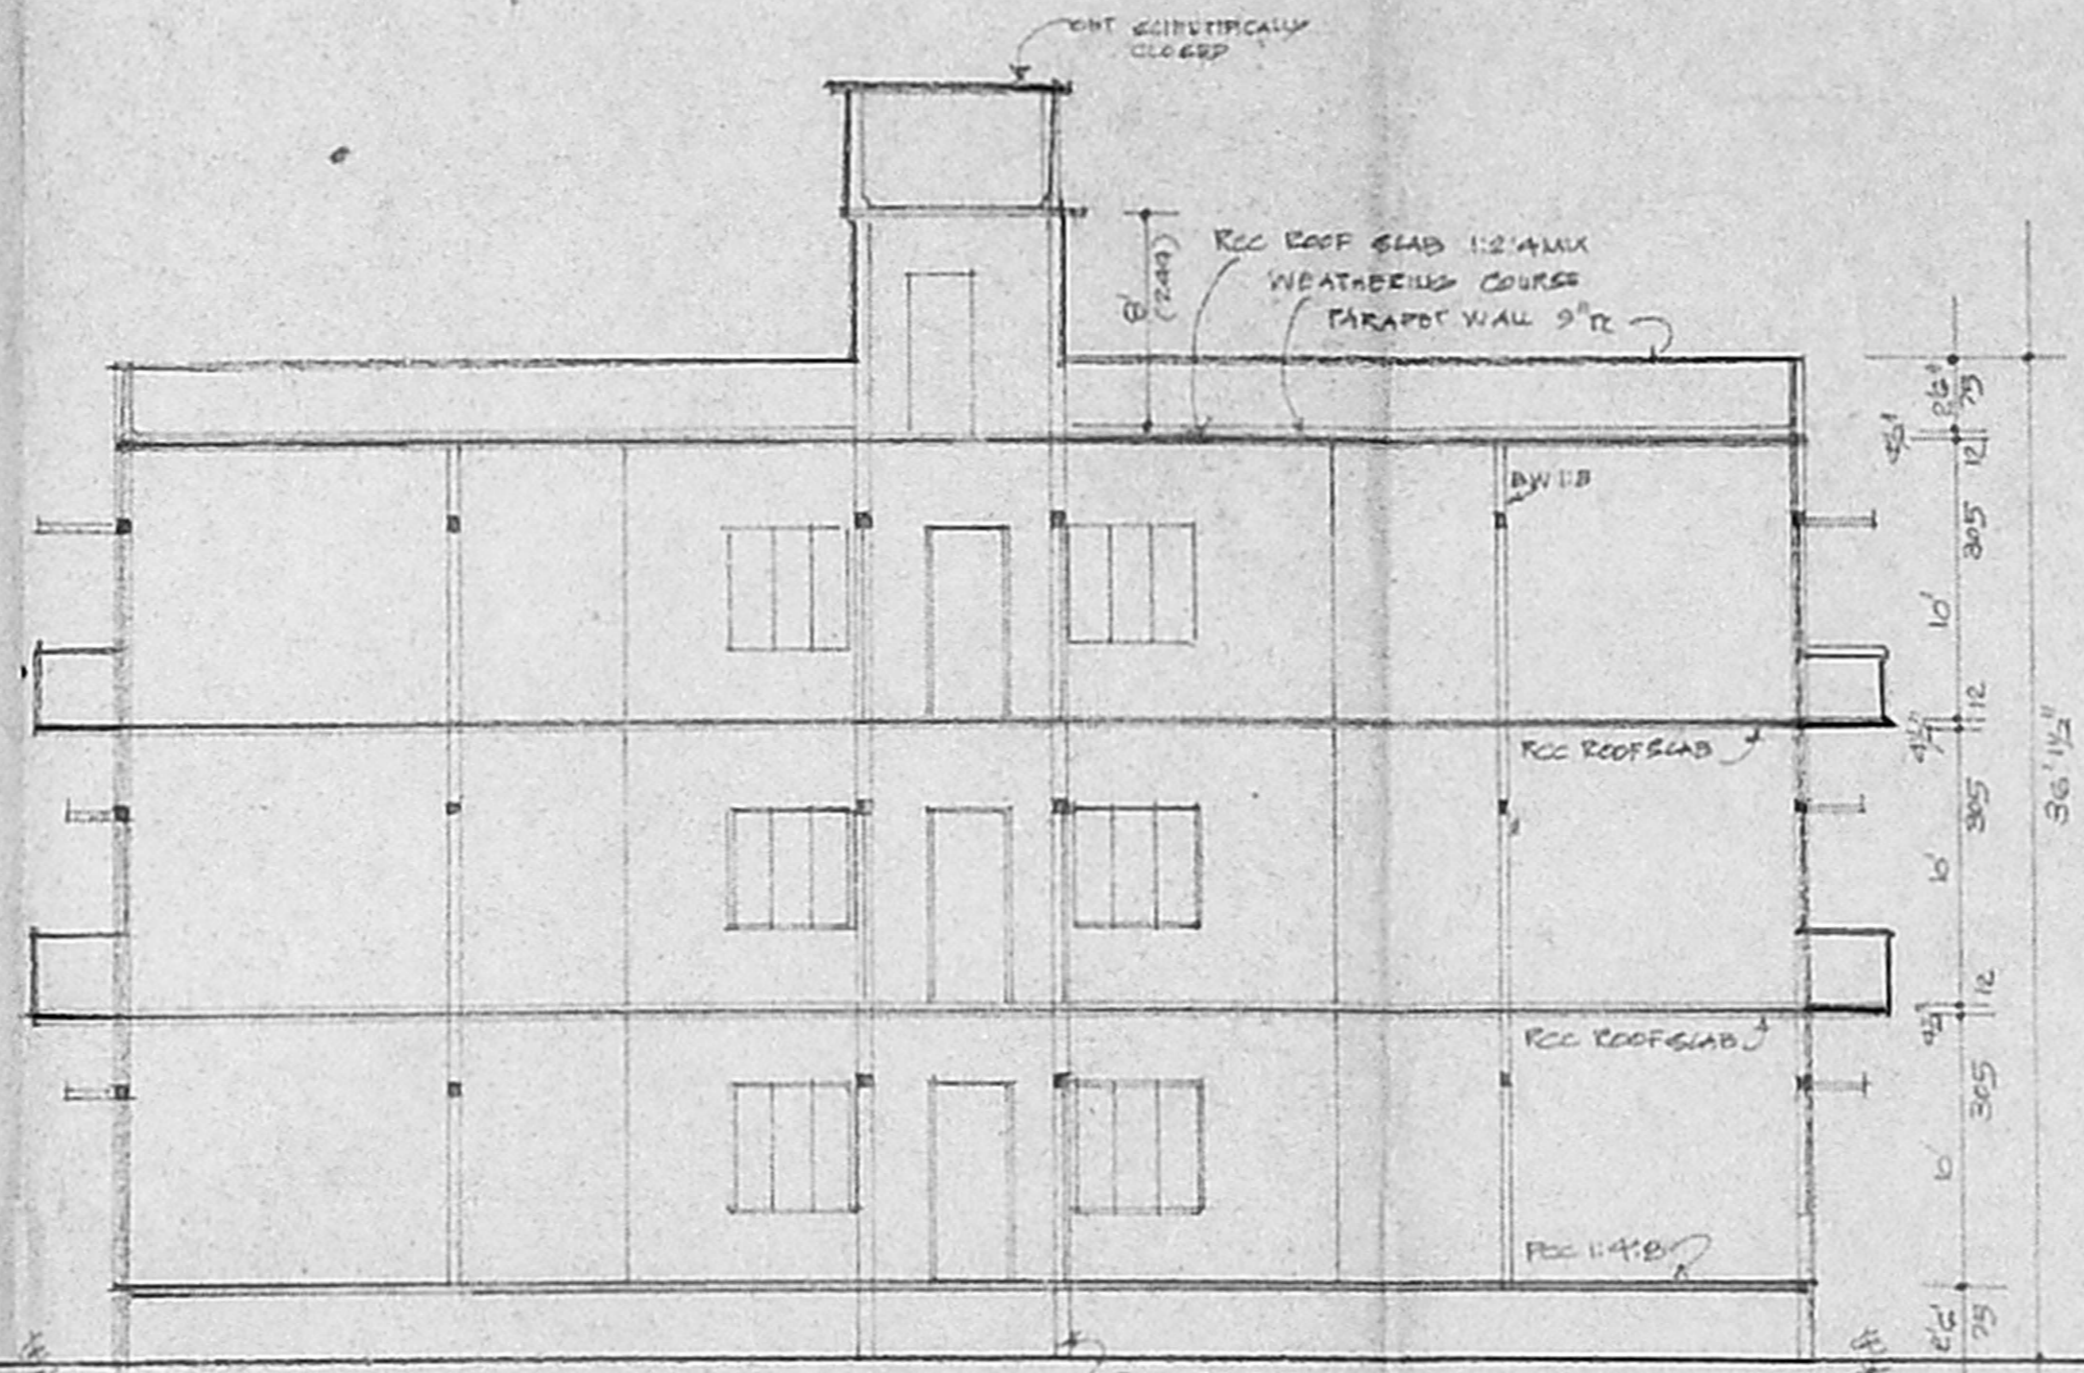


SECTION ON 'AA'

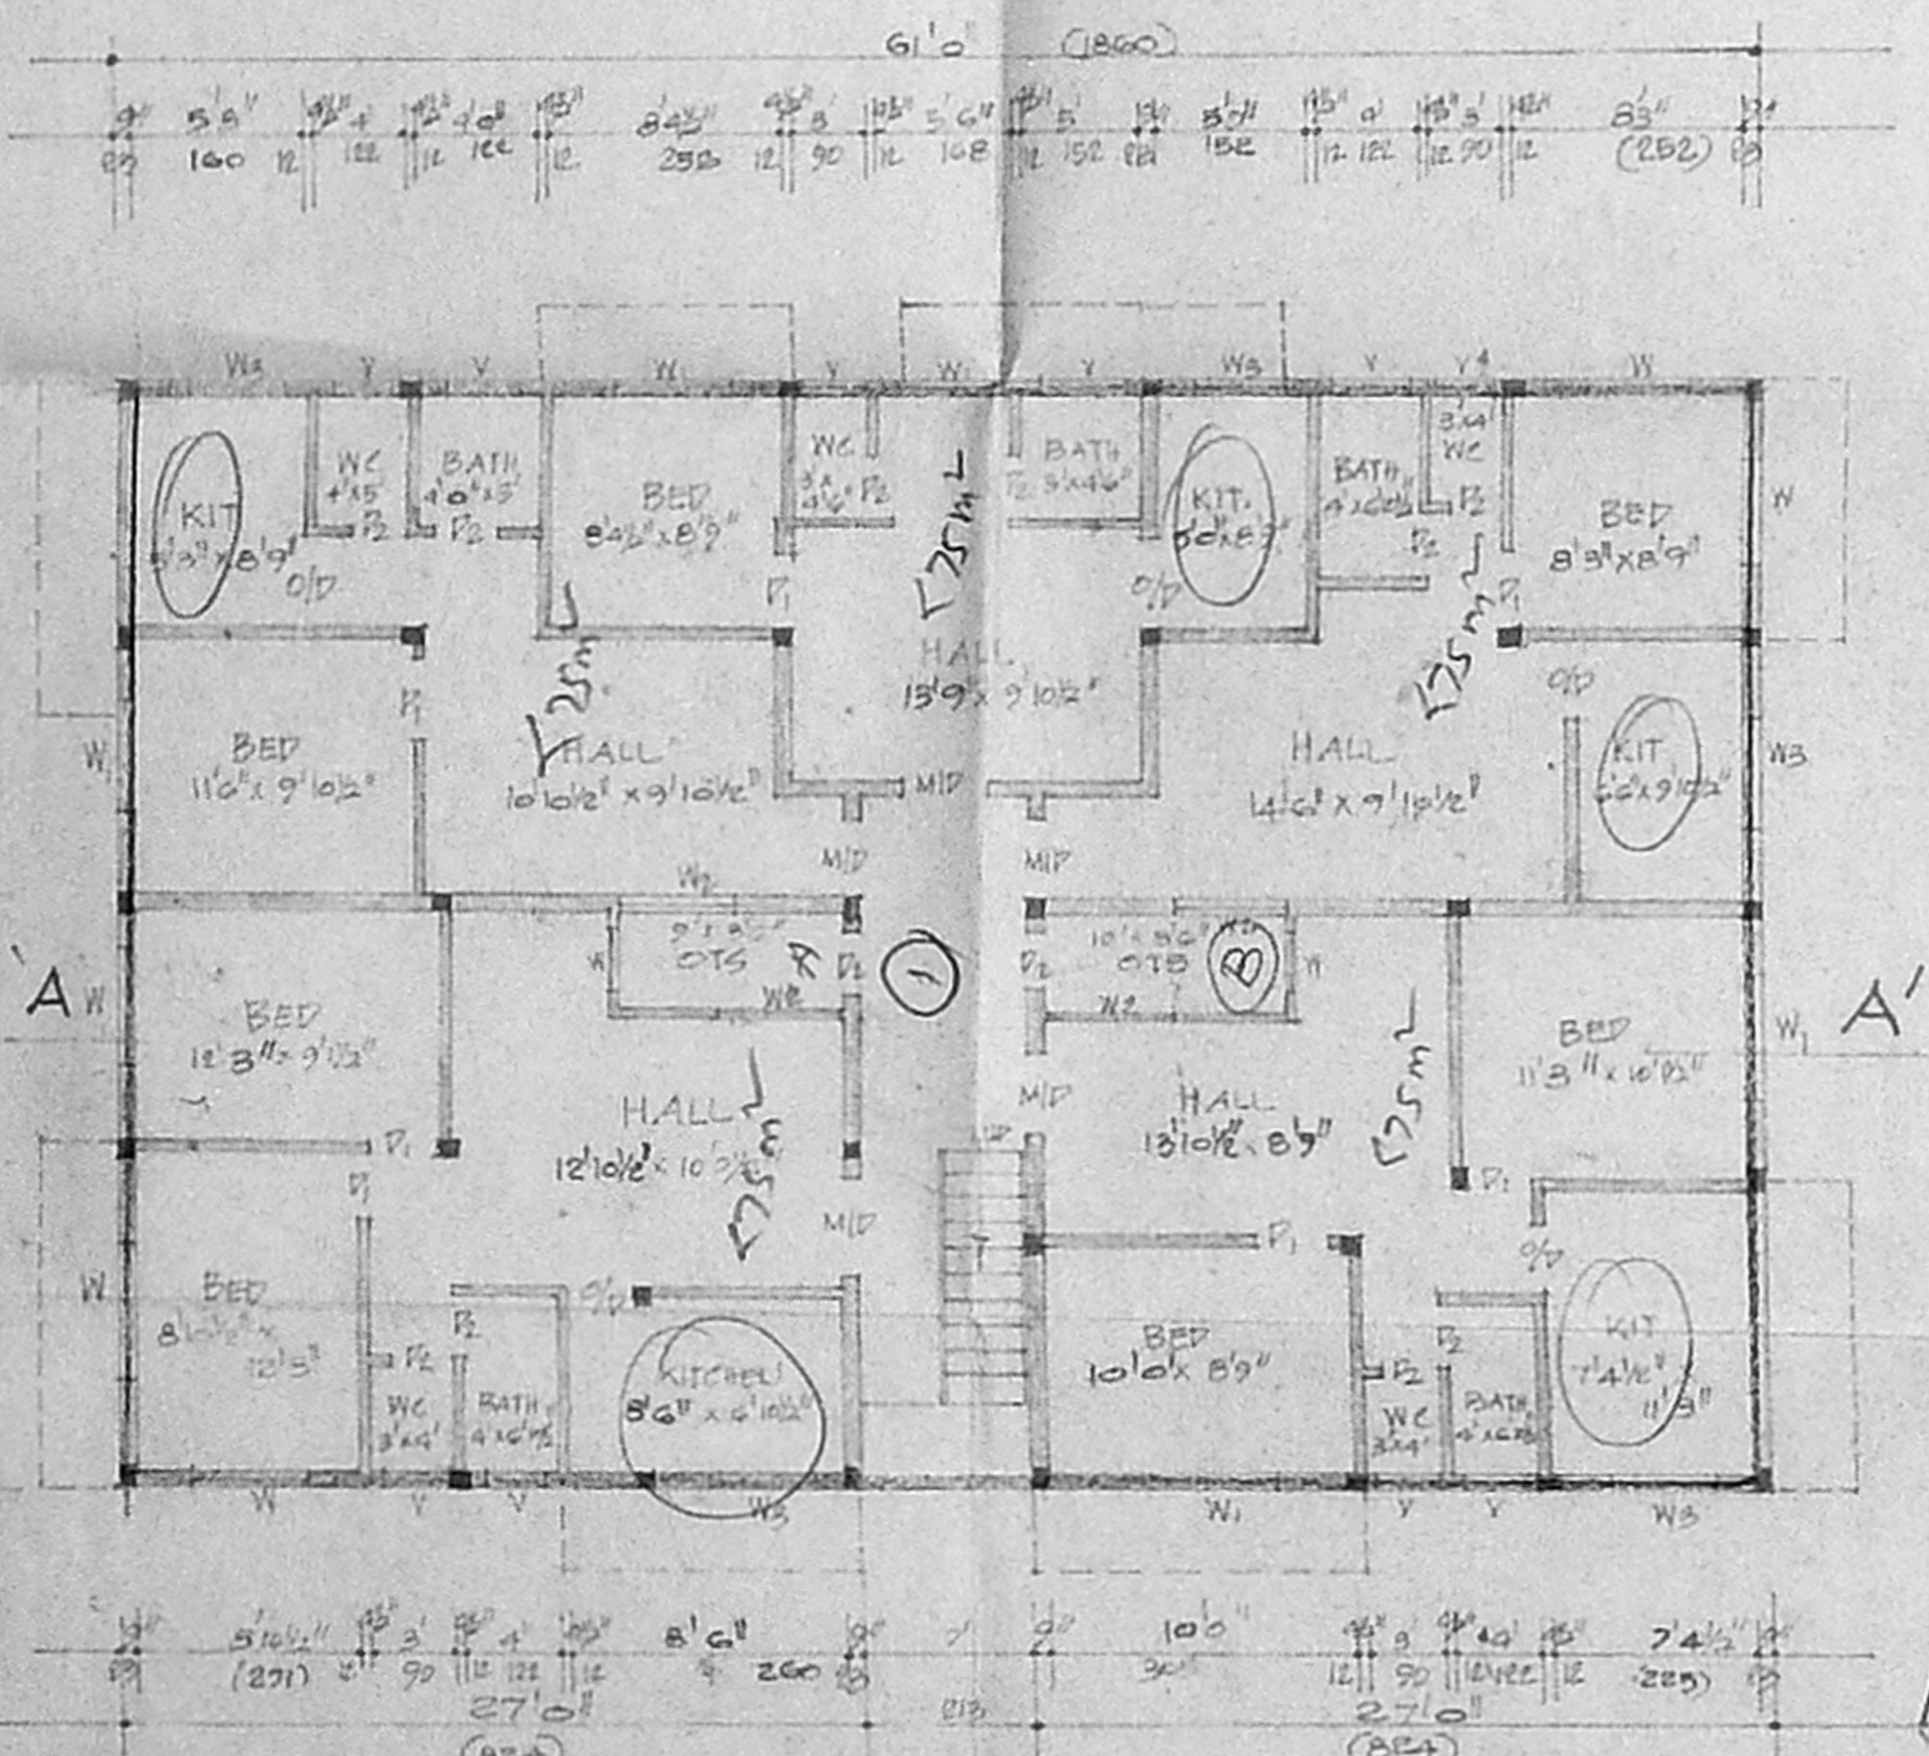

GROUND FLOOR PLAN

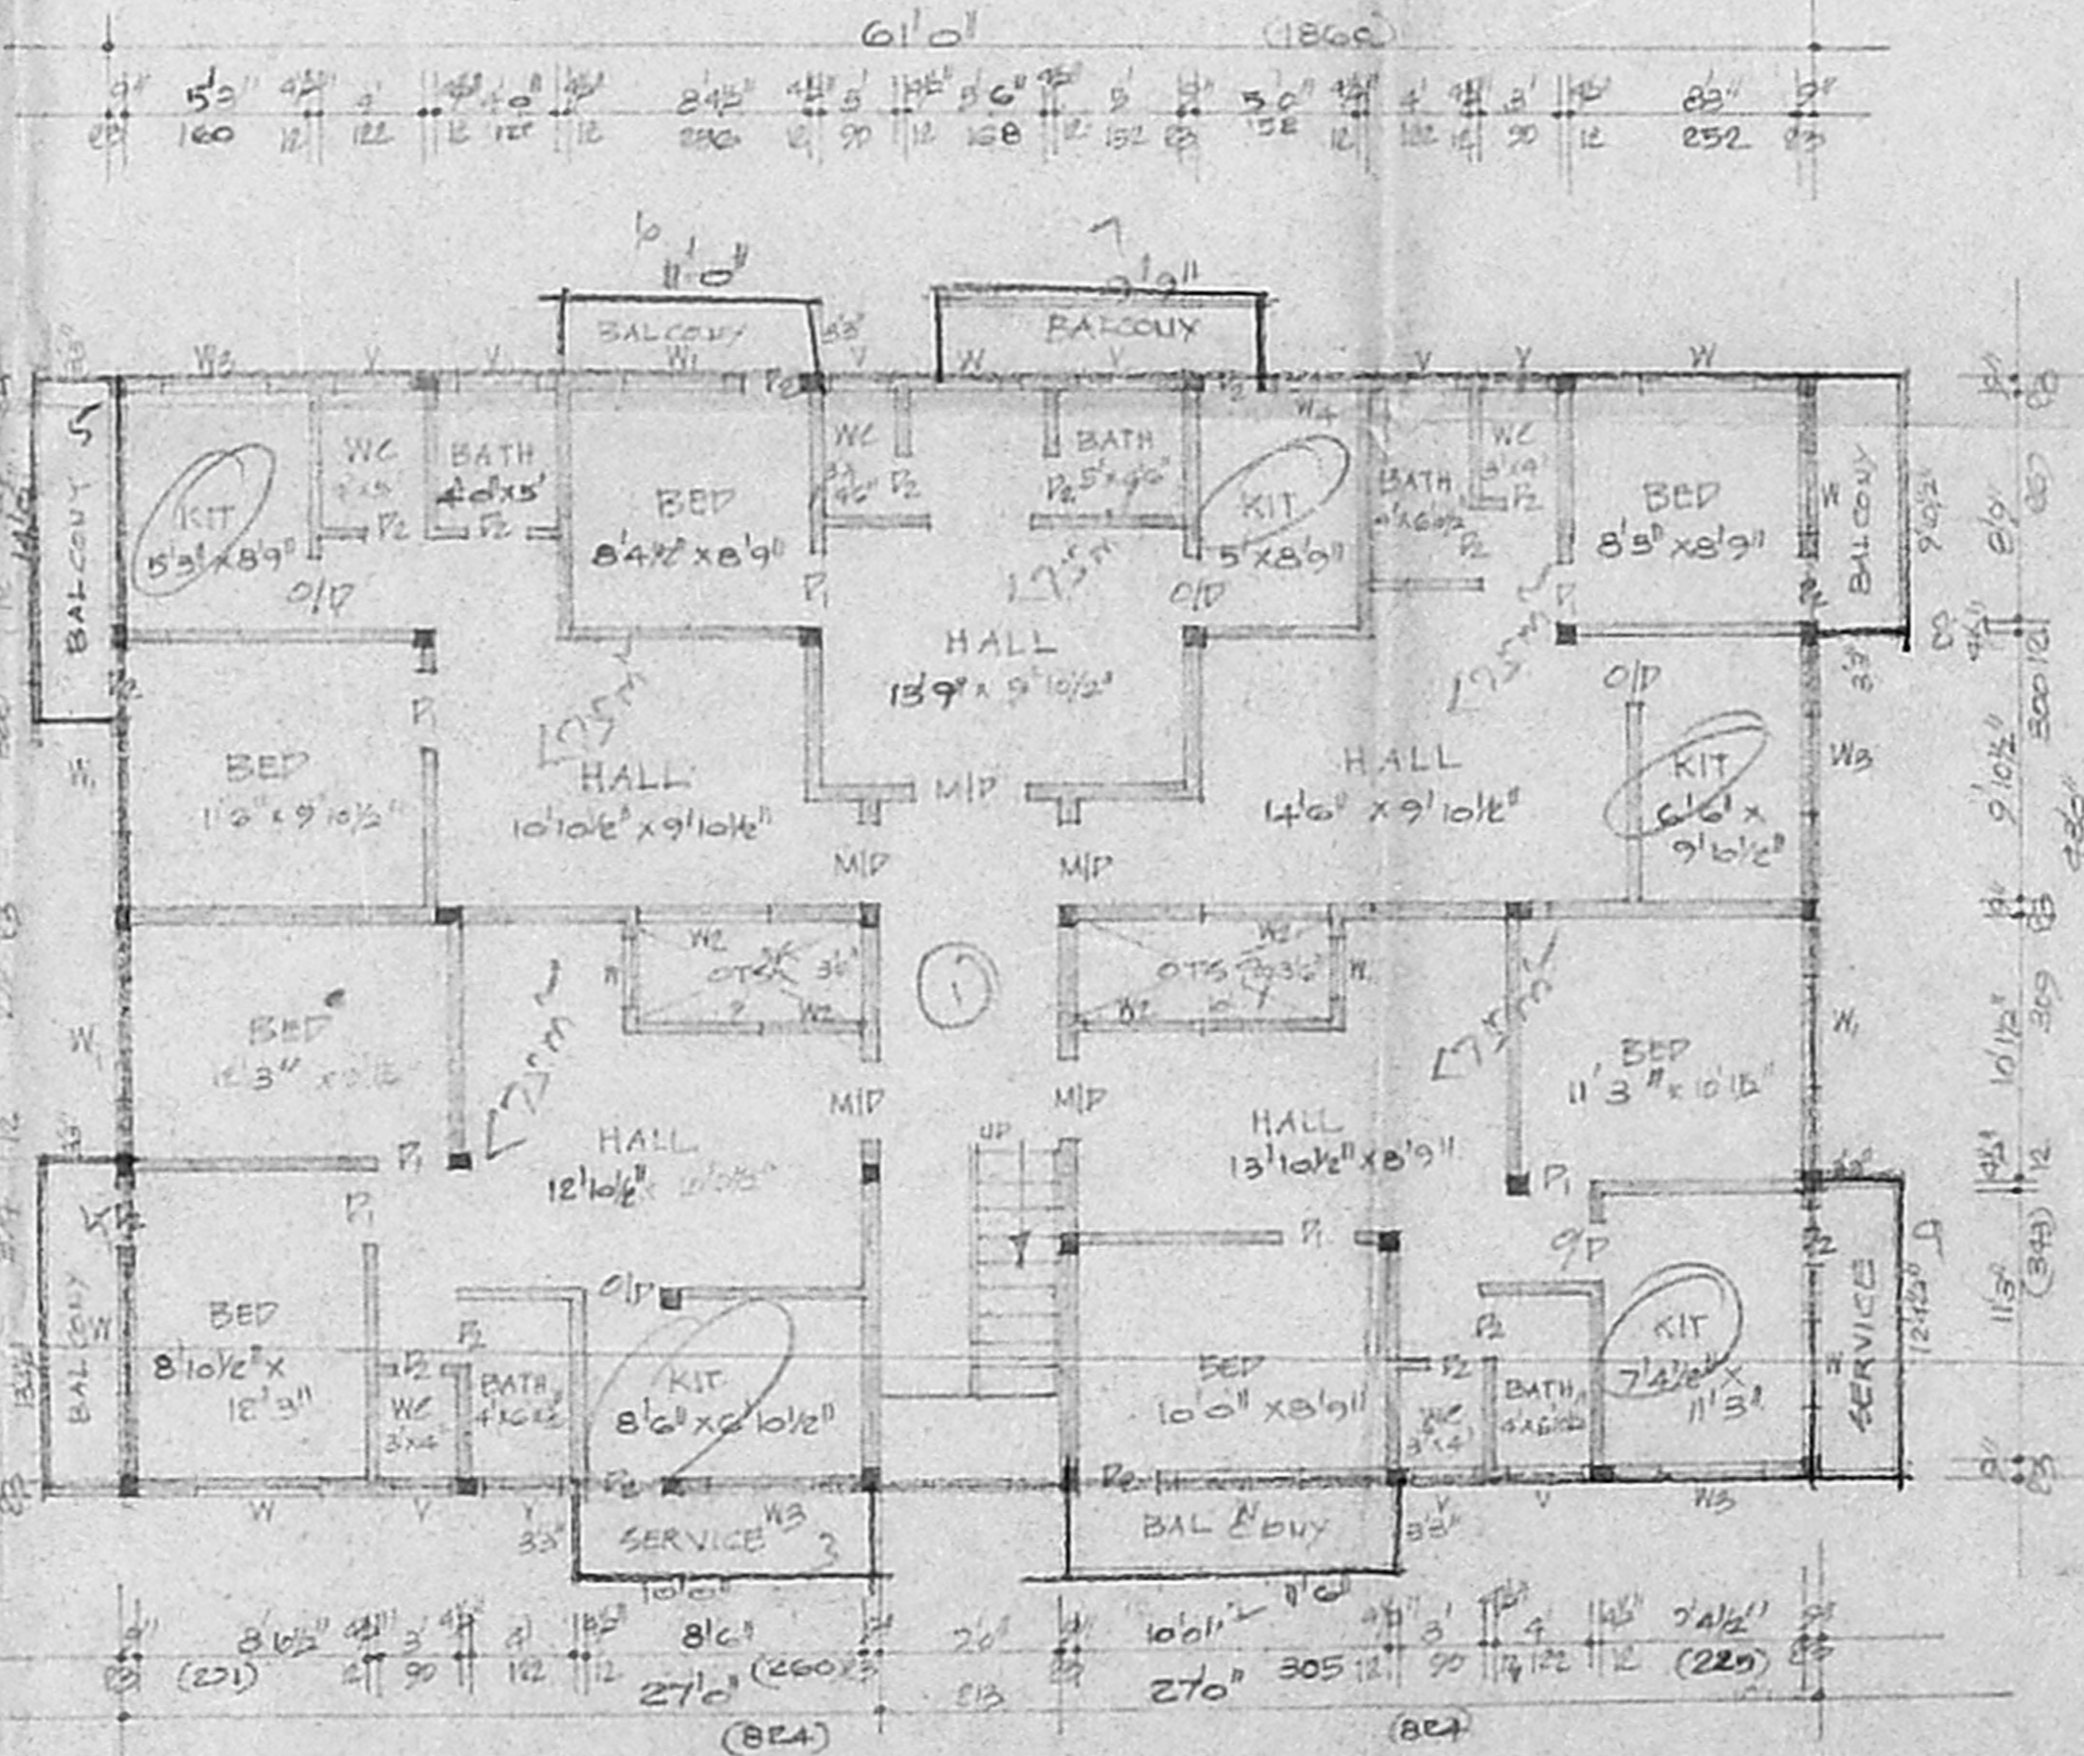

FIRST FLOOR PLAN

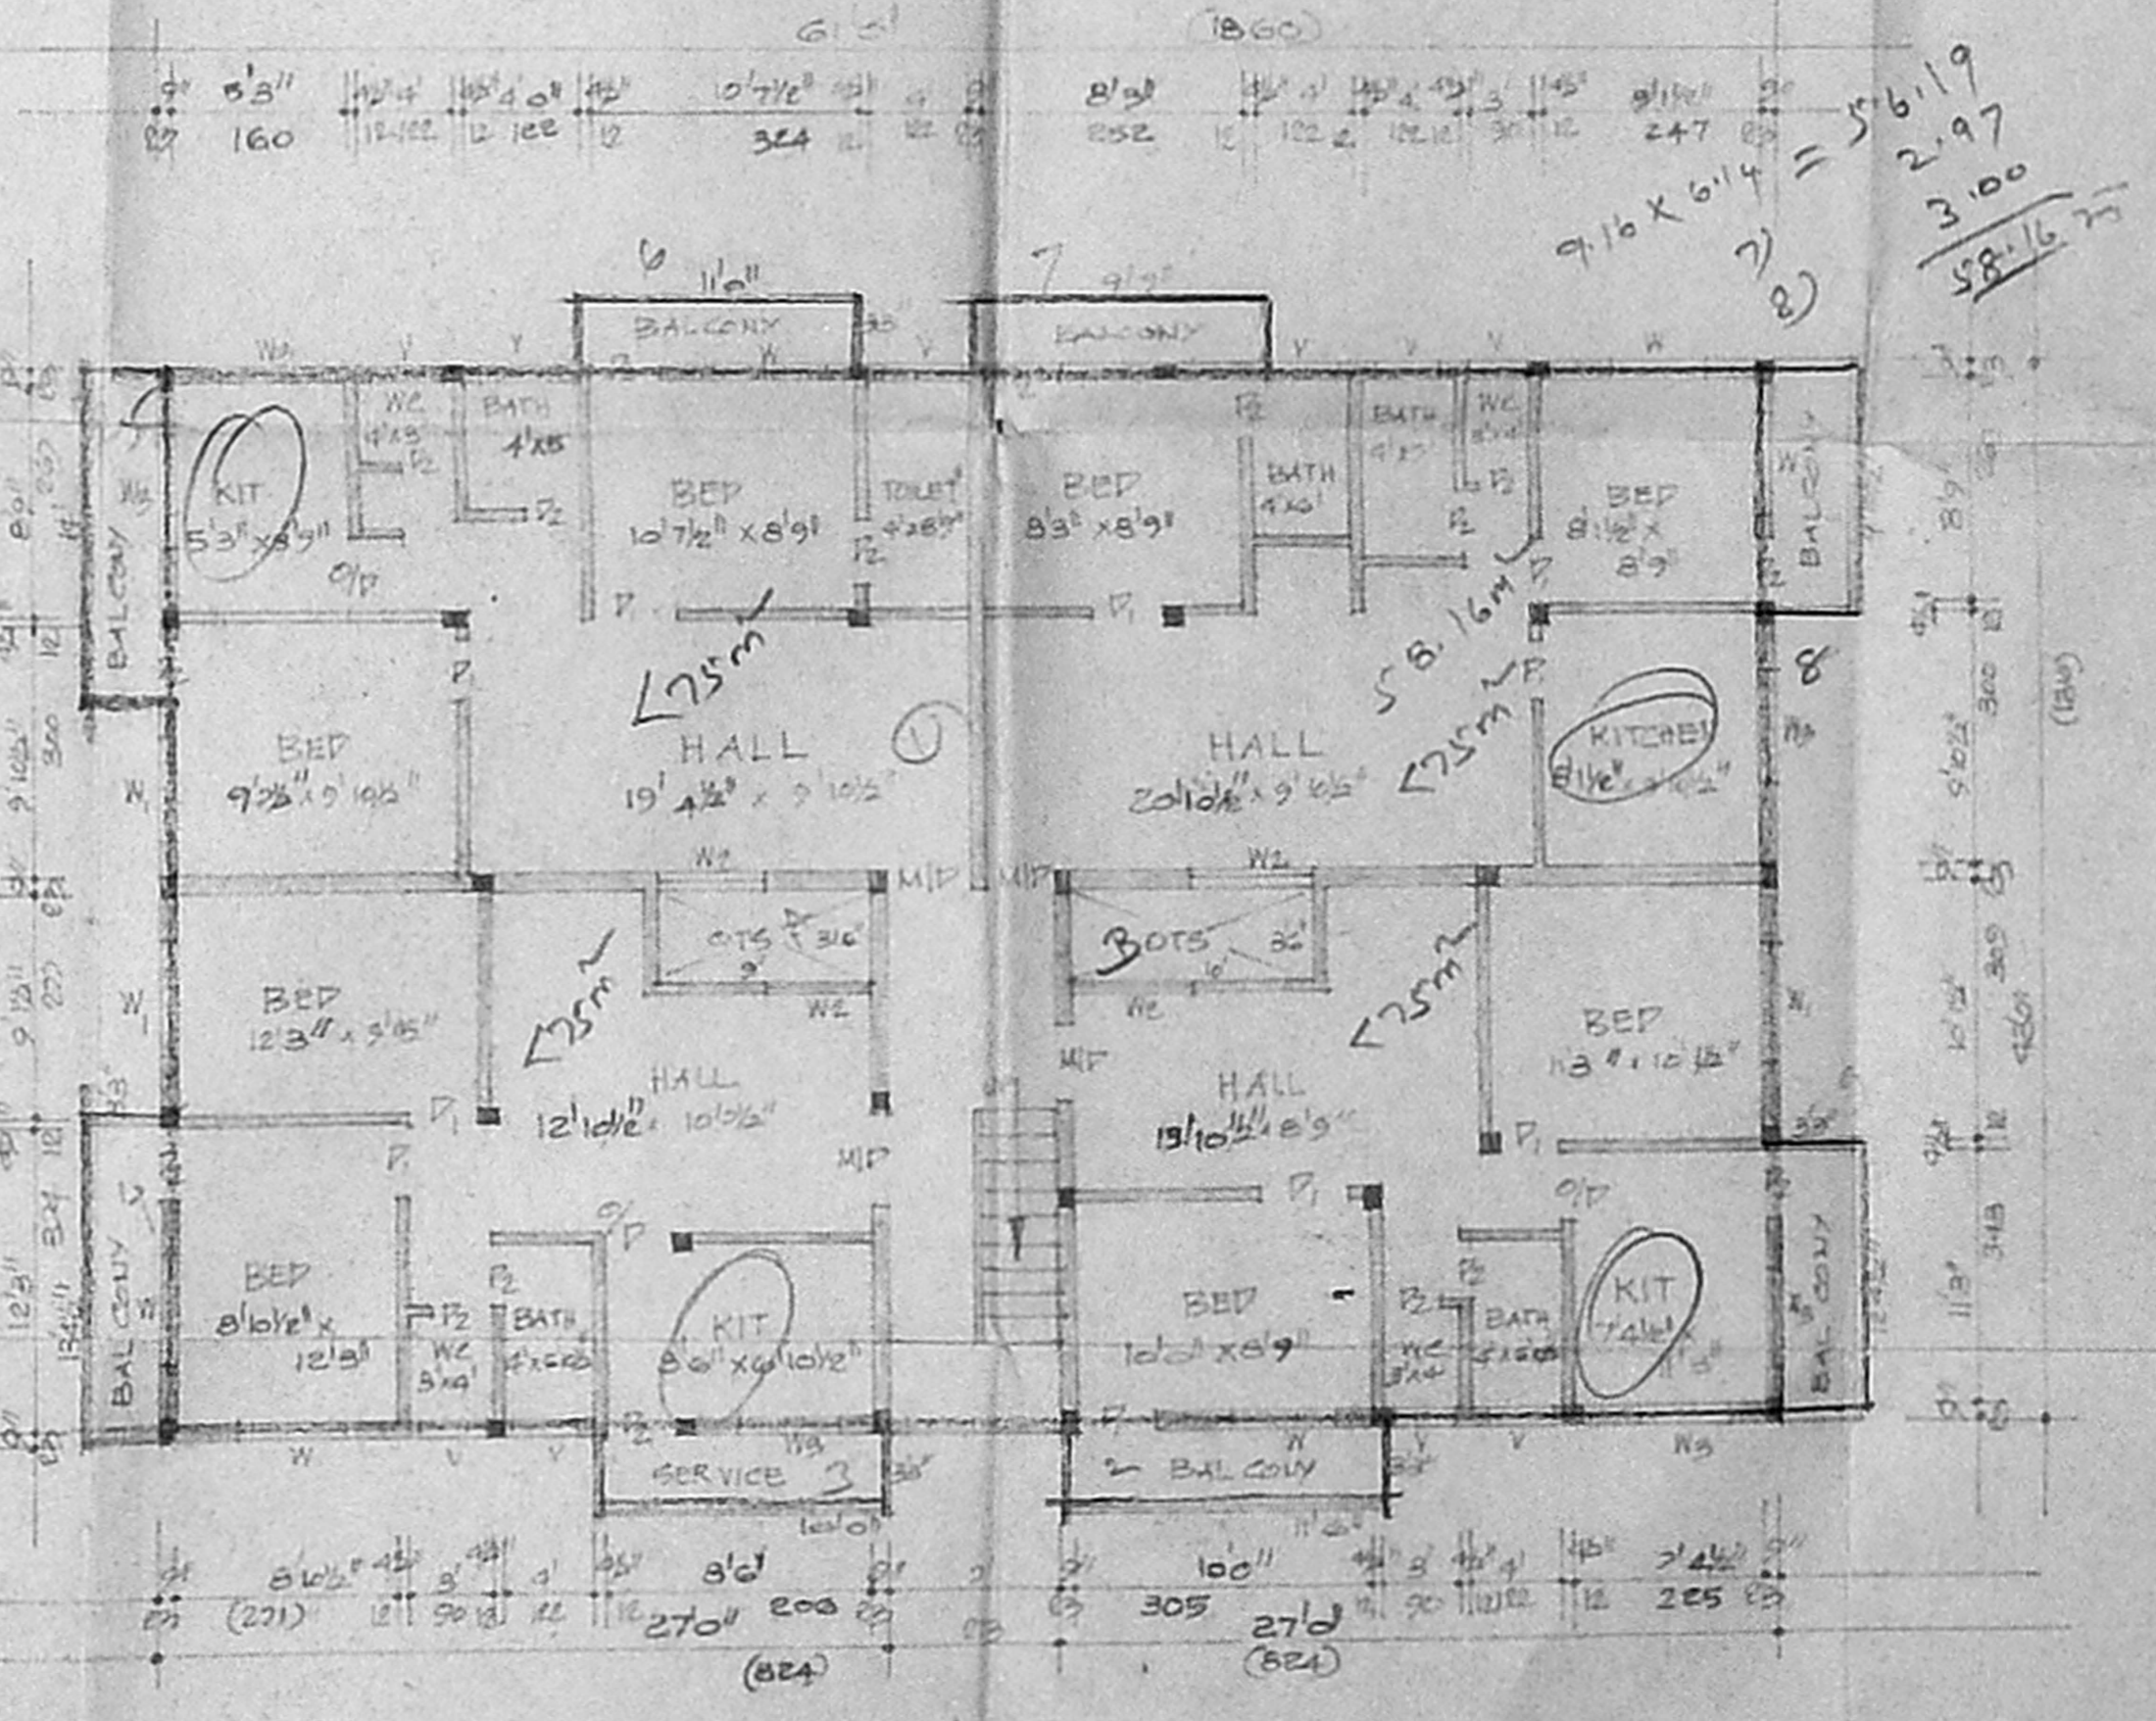

SECOND FLOOR PLAN

REFERENCE

MIP	MAIN DOOR	100 X 213
P	DOOR	100 X 213
P1	DOOR	90 X 213
P2	DOOR	75 X 183
W	WINDOW	90 X 135
W1	WINDOW	135 X 135
W2	WINDOW	135 X 135
W3	WINDOW	90 X 75
Y	YOUT	60 X 45
W4	WINDOW	90 X 135

STAIR CASE

WIDTH	103CM
RISE	17.5CM
TREAD	30CM

COLOUR INDEX

PROPOSED	[Symbol]
ROAD	[Symbol]
GATE BOUNDARY	[Symbol]

AREA STATEMENT.

PLOT AREA (AS PER PATA)	- 5920 SFT 550 SQM
PLOT AREA (AS PER DOCUMENT)	- 5888 SFT 542 SQM
PRO. GR. FLOOR	- 237.50M ²
PRO. 1 st FLOOR	- 2855.07M ²
PRO. 2 nd FLOOR	- 2855.09M ² 265.24M ²
TOTAL PLINTH AREA	: 8266.68SFT 767.98M ²
HEAD ROOM	- 161.07SFT 1497M ²

Revised Plan
Dt: 26.11.03

PLAN SHOWING THE PROPOSED RESIDENTIAL FLATS IN S.NO 147/1 & 171 OF RAJAKILPAKKAM VILLAGE. AT PLOT Nos 96 & 97 'V.G.P. SRINIVASA NAGAR SOUTH' SEMBAKKAM TOWNSHIP. * APPR. LAYOUT IN L.P.D.M/D.D.T.P No 107/74
 SCALE 1:100 (AS PER PATA - S NO 147/1 & 171/80)

CMDA (S) TA No. 1
 C. No. 2/2486/02
 Asst. Surveyor
 P. A. 11/11/03
 A.P. 13/11/03

R. DHANASEKAR
 C. Eng. (I), MIE, MCI, MACE, FACC
 Consulting Civil Engineer
 Licensed Surveyor, Class (I)
 CHENNAI CORPORATION
 Approved Valuer of State Bank of India
 United Ind & Assurance Co.
 No. 15, Bharathi, Datta Street
 Irumbuliyur, Tambaram
 Chennai - 600 045

OWNER

S.F. 1/140.0

26/12/2001



OFFICE COPY

Revised Plan
Dt: 26/12/01


CMDA (B) No. 1
C. No. B2/27486/01
Asst.
Scrutiny P.A. R. 11/03
A.P. 14/1/03
D.P.

OFFICE COPY


PPMB/SPL BLDG/2583/2/2001
Planning Permit No.
APPROVED
SUBJECT TO THE CONDITIONS IN THIS OFFICE LETTER.
Dt: 3/6/03
FOR MEMBER SECRETARY
CHENNAI METROPOLITAN
DEVELOPMENT AUTHORITY
CHENNAI-600 008.

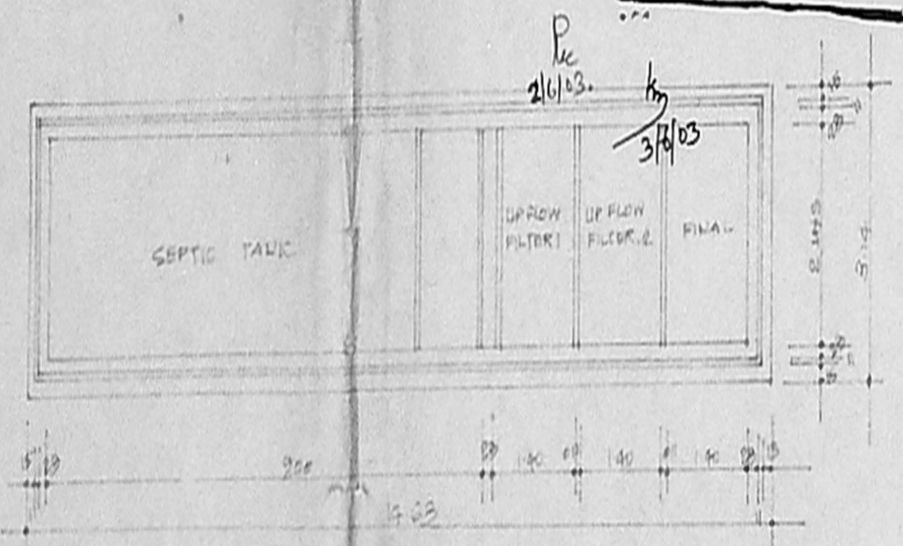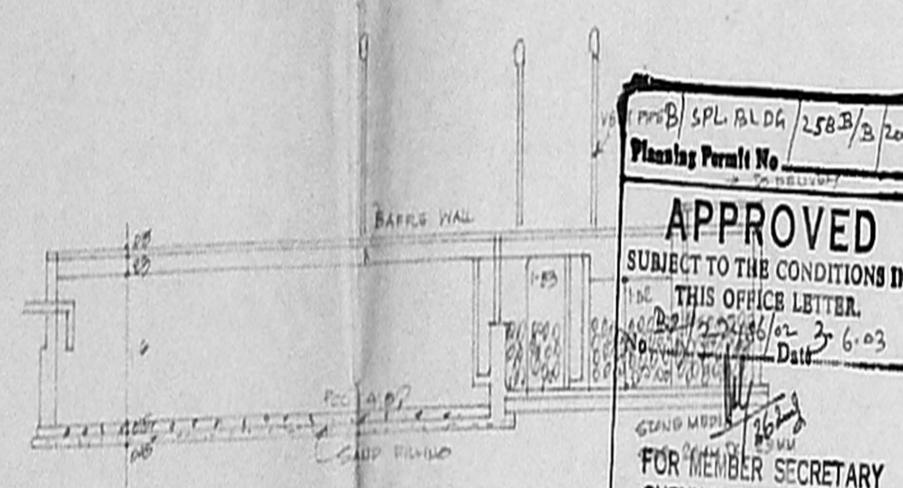

DETAILS OF SEPTIC TANK
UP FLOW FILTER

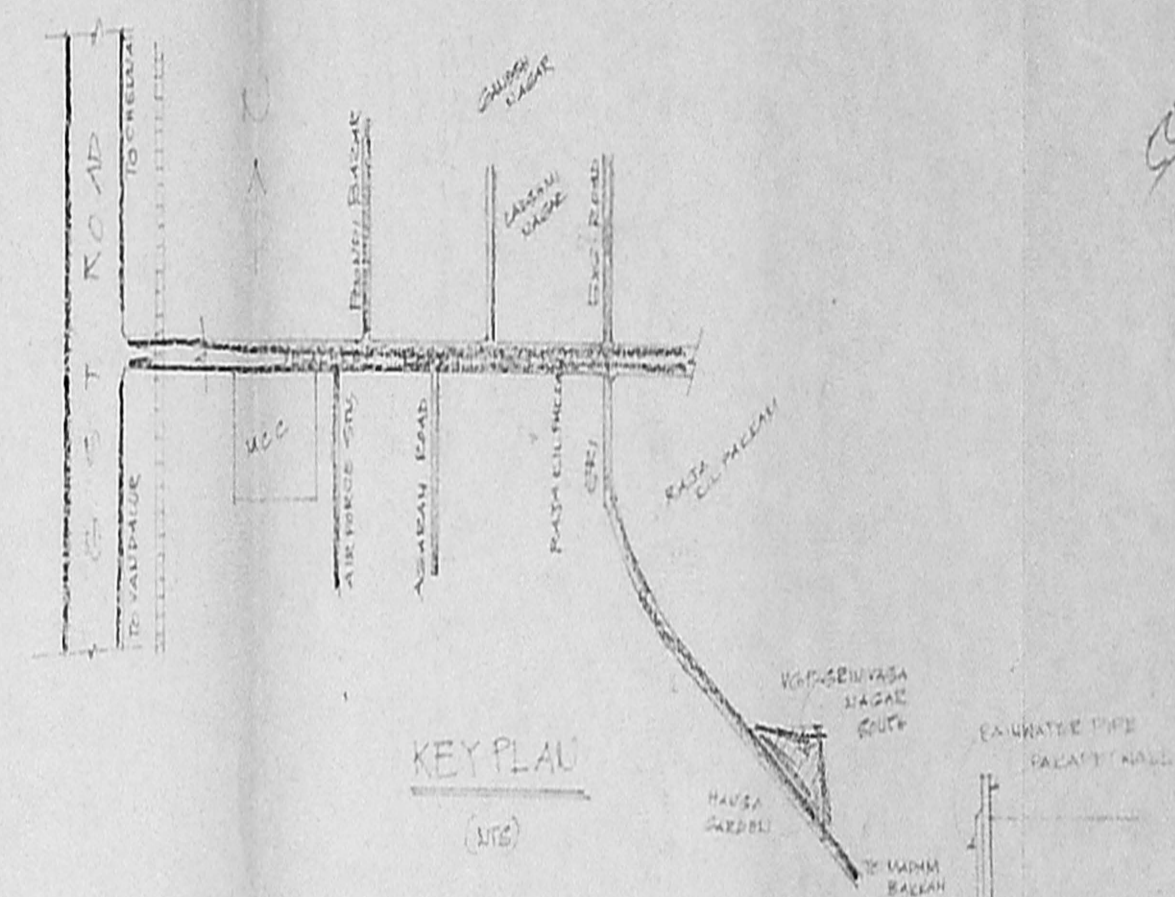



KEY PLAN (SITE)

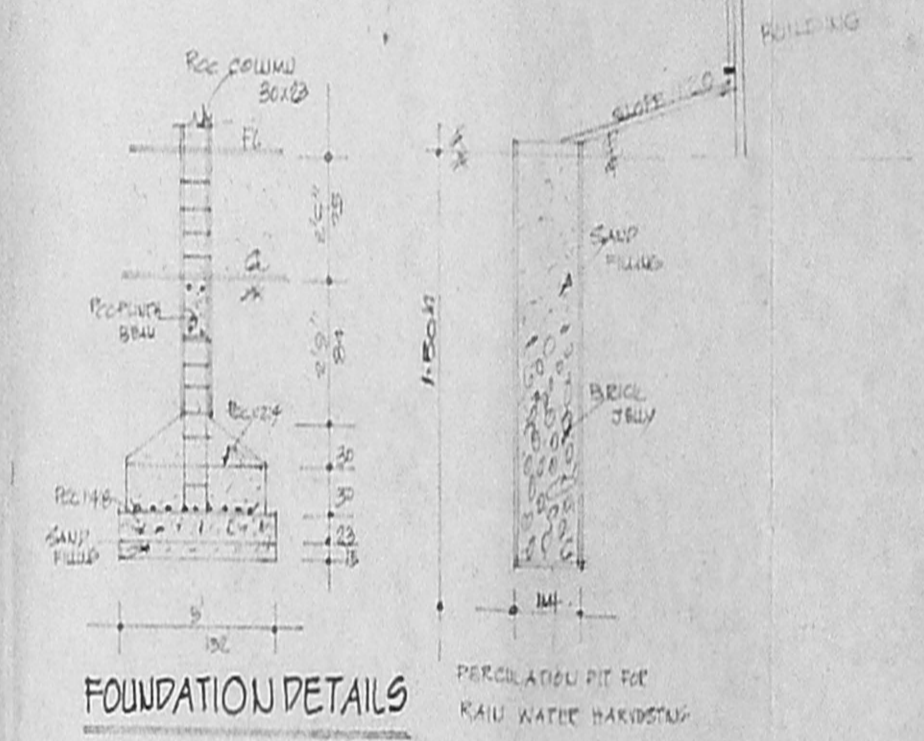


FOUNDATION DETAILS

COLOUR INDEX

- PROPOSED
- ROAD
- SITE BOUNDARY

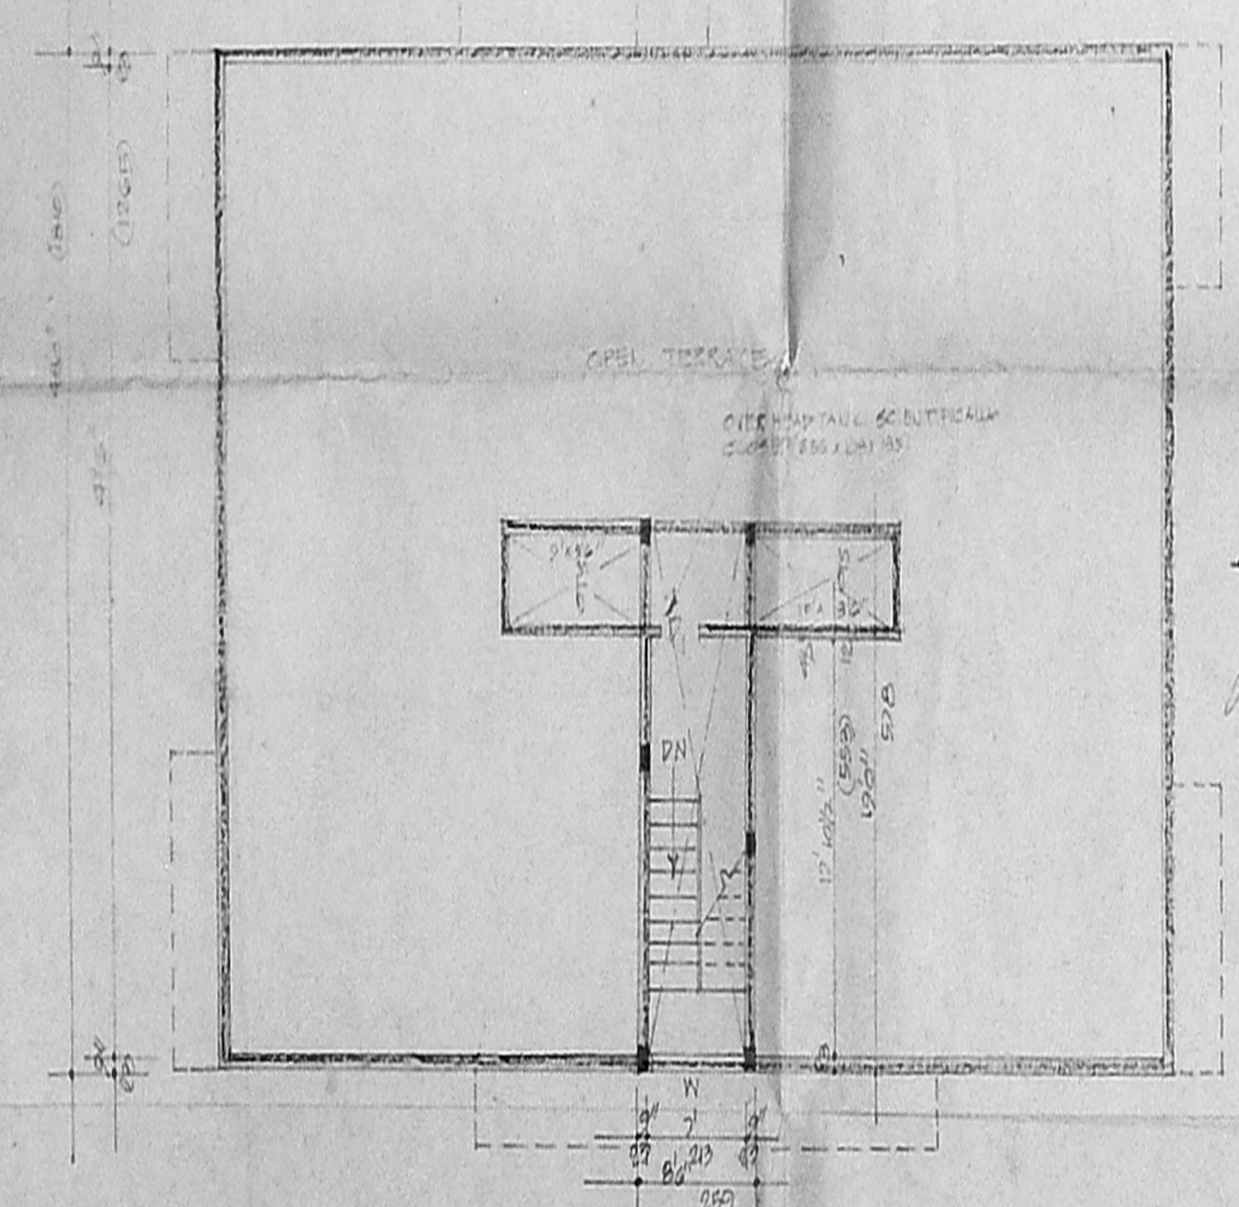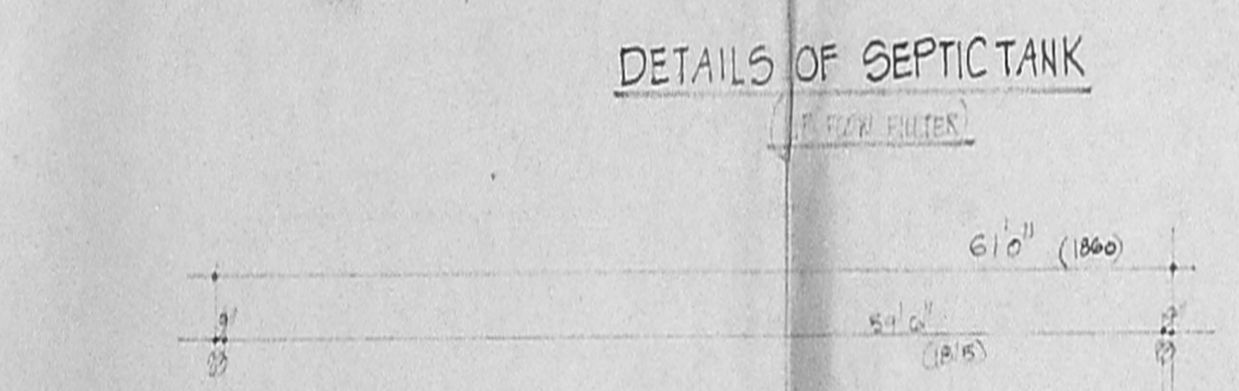

TERRACE FLOOR PLAN

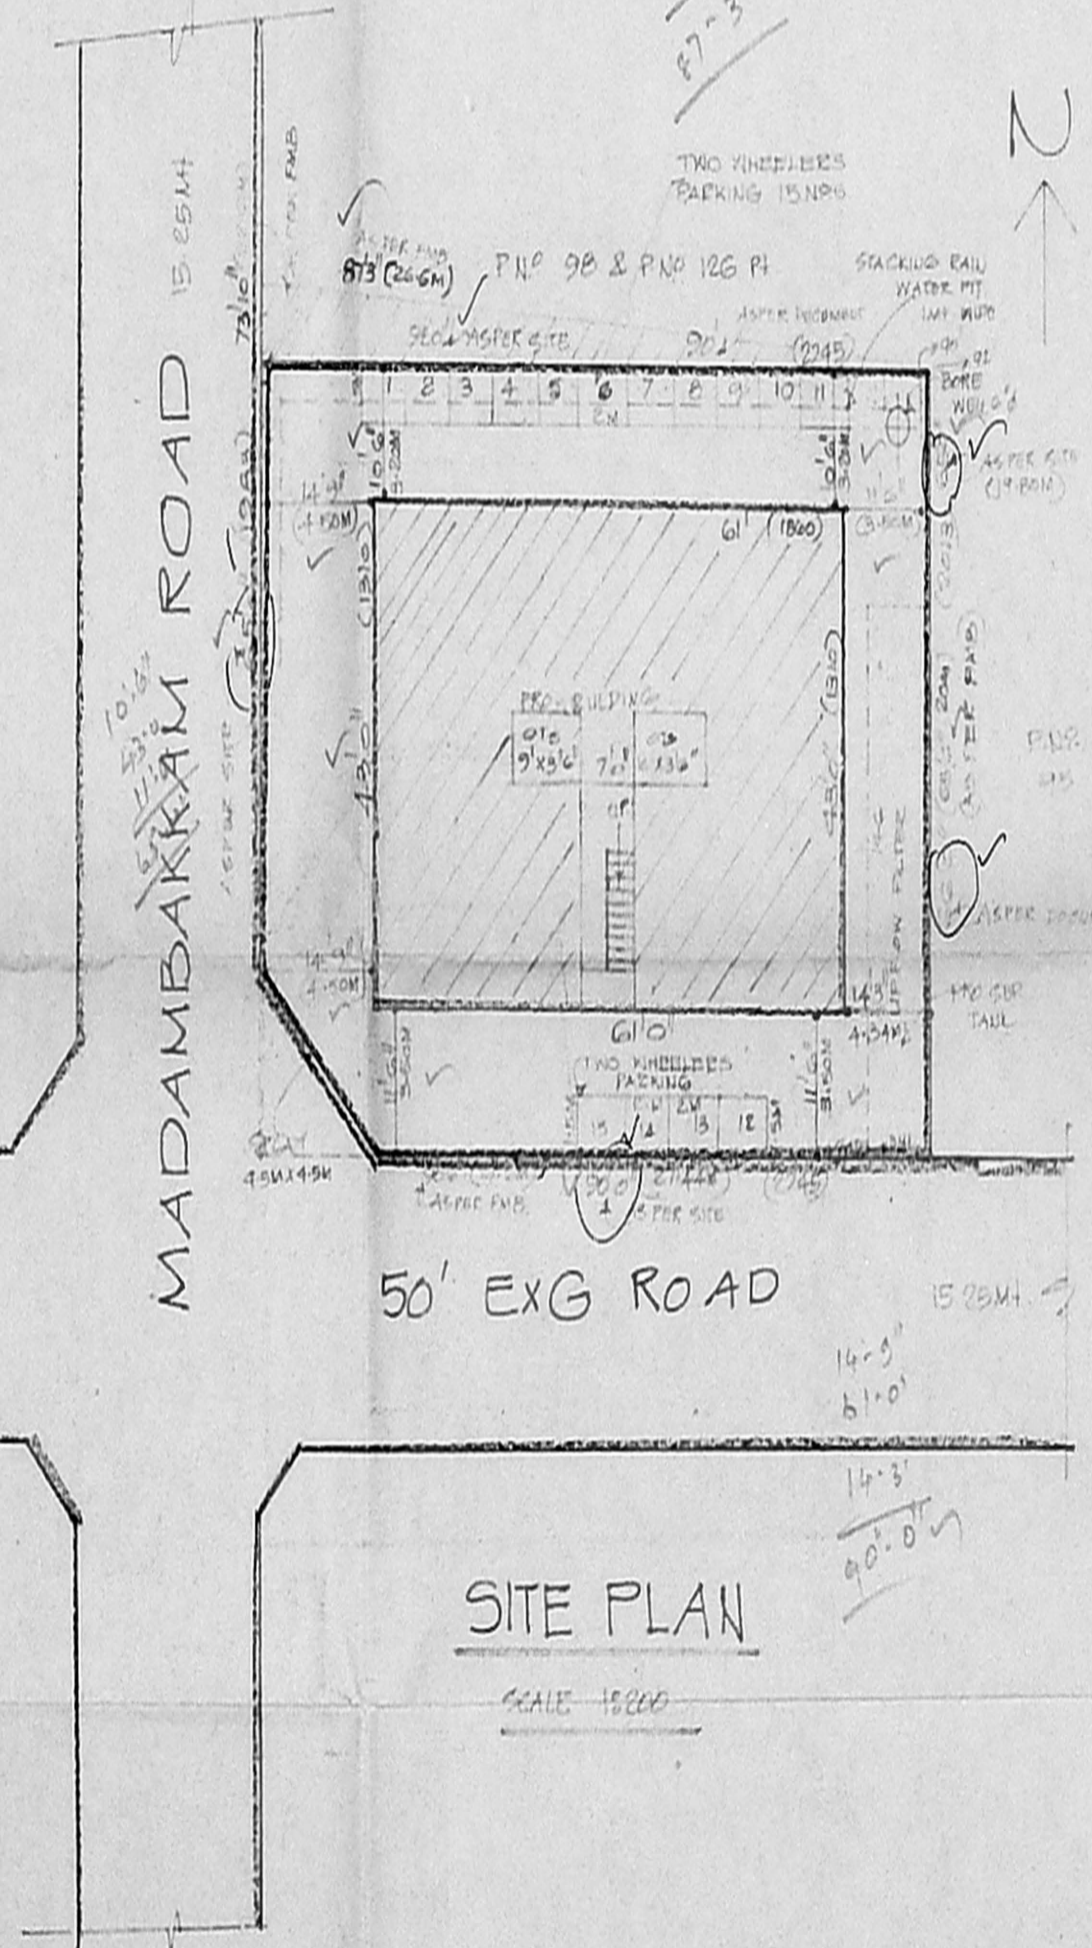

SITE PLAN

SCALE 1:500

PLAN SHOWING THE SITEPLAN & TERRACE FLOOR PLAN IN S.No 147/1 & 171 OF RAJAKILPAKKAM VILLAGE. AT P.N. 96 & 97. V.G.P. SRINIVASA NAGAR. (SOUTH). FOR RESIDENTIAL FLATS. SEMBARKAM TOWN PAUCHAYAT.
* APPD. LAYOUT LPPM/DDTP. NO. 107/74. (ASPER PATTI 42/10/13/00)

DEC 4 11 JAN 2002

K. Narayanan

R. Dhanasekar
R. Dhanasekar,
C. Eng. (I), M.E. (MCI), M.A.S.C.E., F.A.C.C.I.
Consulting Civil Engineer
Licensed Surveyor, Class (I)
CHENNAI CORPORATION
Approved Valuer of State Bank of India
Dhanu and Associates Co.
No. 15, Bharathi Chiam Street
Tiruvallur, Tamilnadu
Chennai - 600 009

OWNER