

BLOCK - 1  
OFFICE COPY


SHEET NO:-1 OF 7

Sheet No 1/7  
BLOCK No 1


CMDA (B) / No. 1  
C.No. B2/2759A/102  
Asst.  
Scrutiny  
P.A. [Signature]  
A.P. 29/5/03  
D.P.

OFFICE COPY  
[Signature]  
E. C. R. NAYAGAM  
CLASSIFIED SURVEYOR  
REG. NO. 10000 - 2003  
CORPORATION OF CHENNAI  
181, (81) Union Rd. 68 1996  
SIGNATURE OF LICENSED SURVEYOR

3/3/2003/227-A/6/2003  
Planning Permit No.  
**APPROVED**  
SUBJECT TO THE CONDITIONS IN  
THIS OFFICE LETTER.  
No. 3-22426/1-D/4-6-03  
FOR MEMBER SECRETARY  
CHENNAI METROPOLITAN  
DEVELOPMENT AUTHORITY  
CHENNAI-600 008.

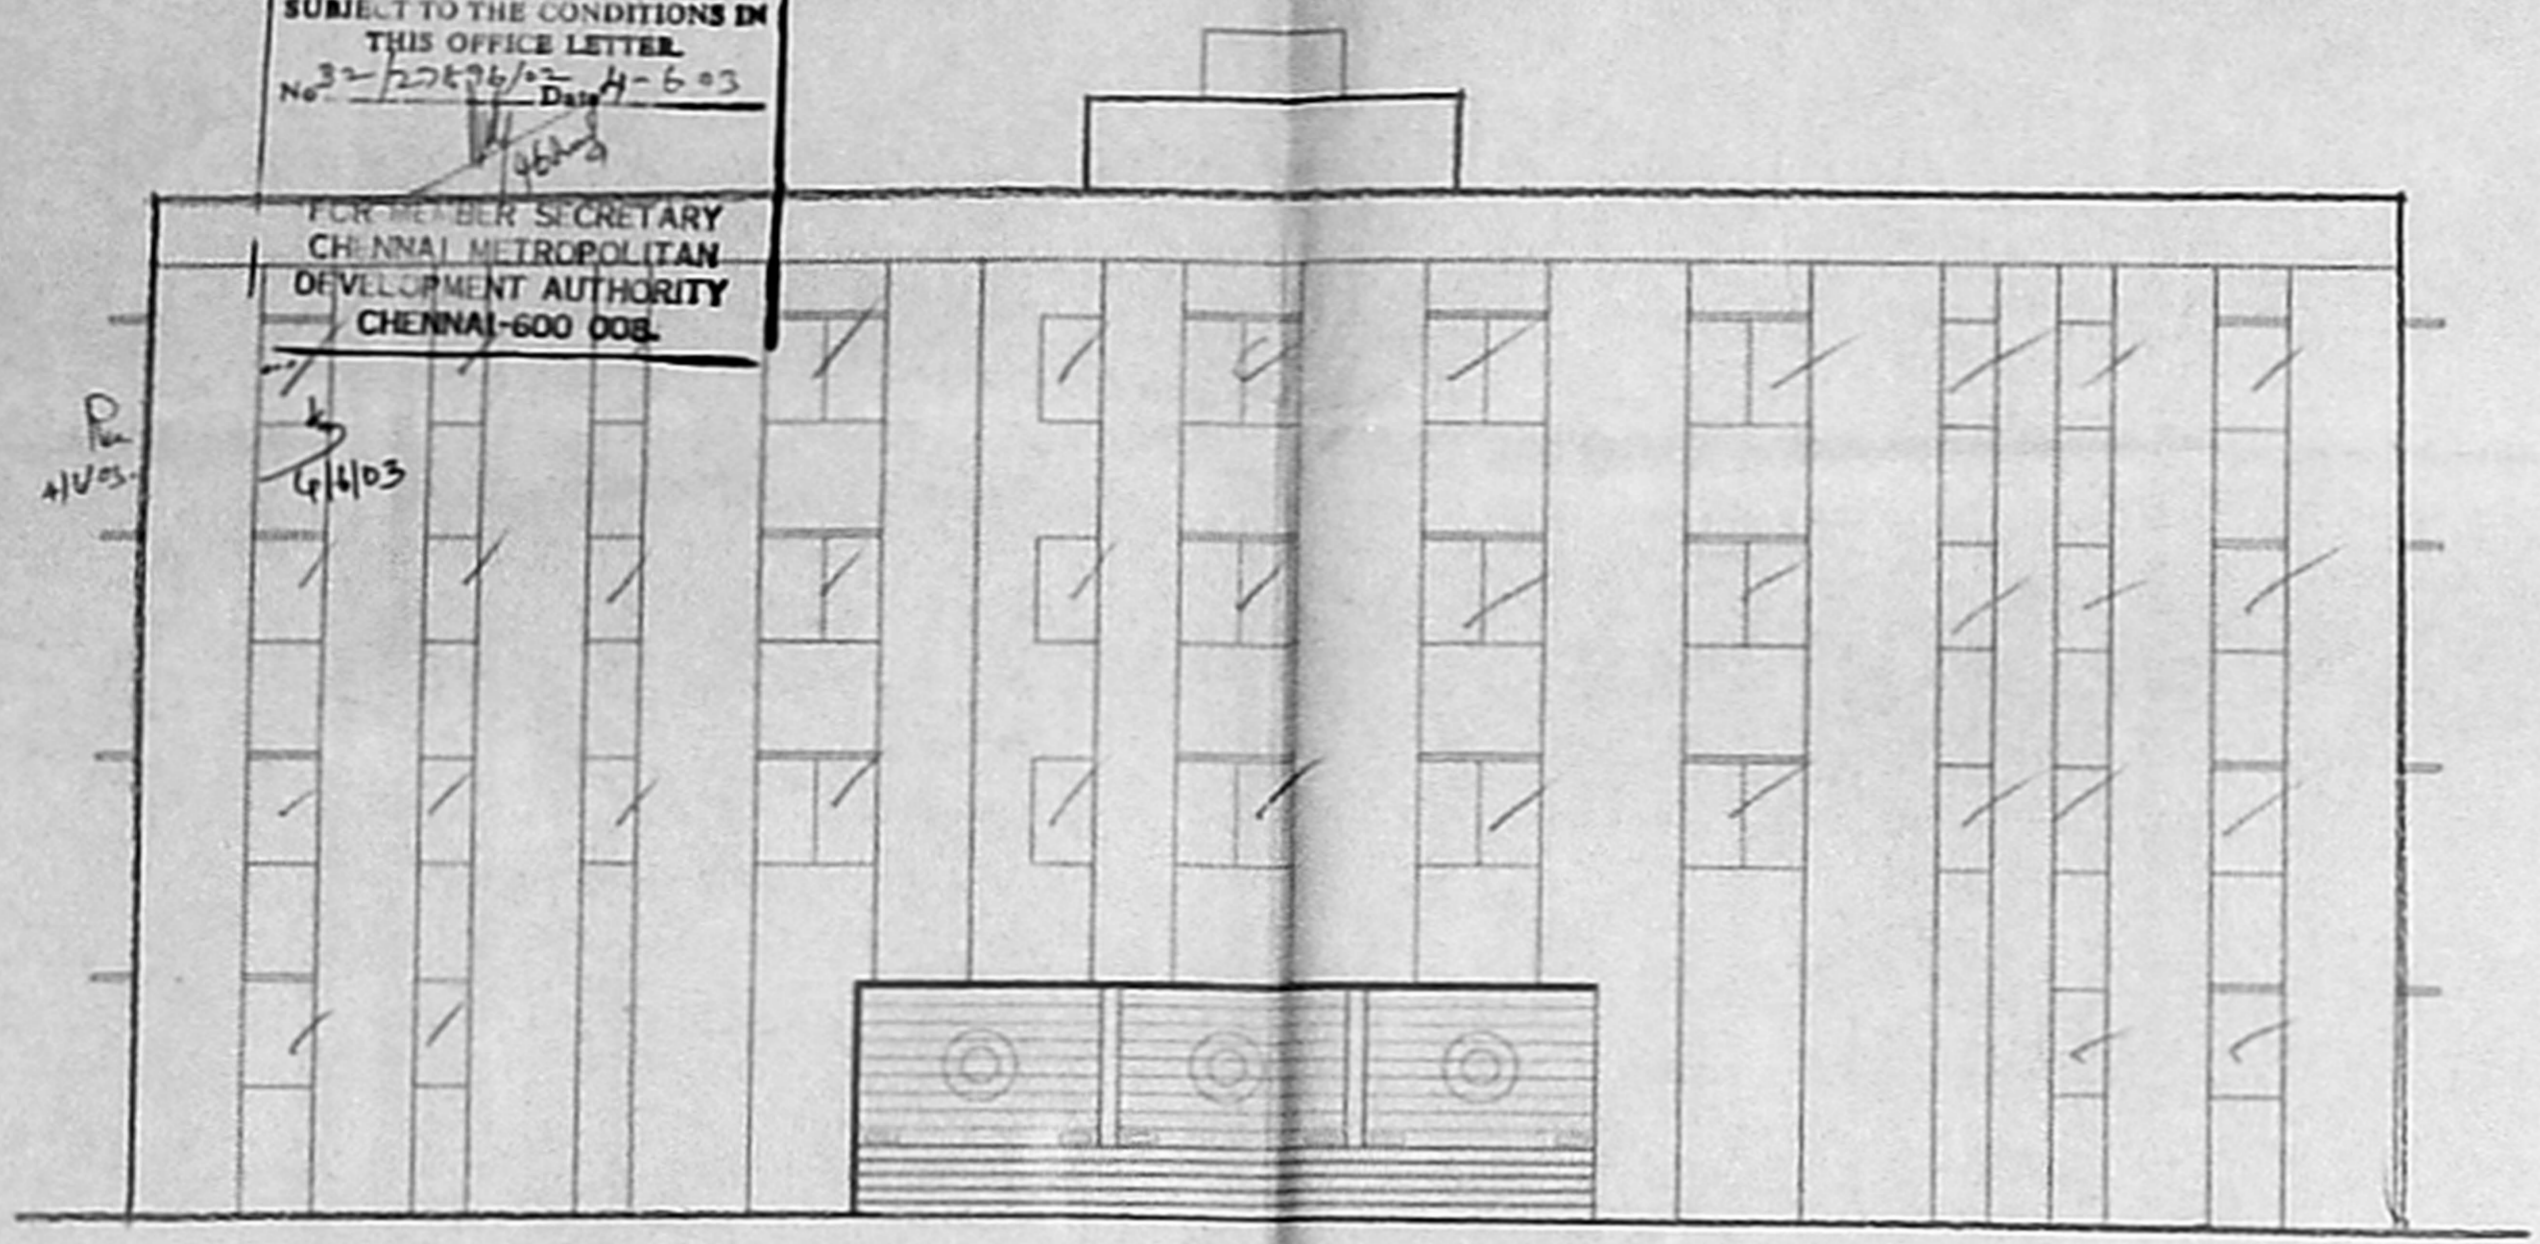


FRONT ELEVATION

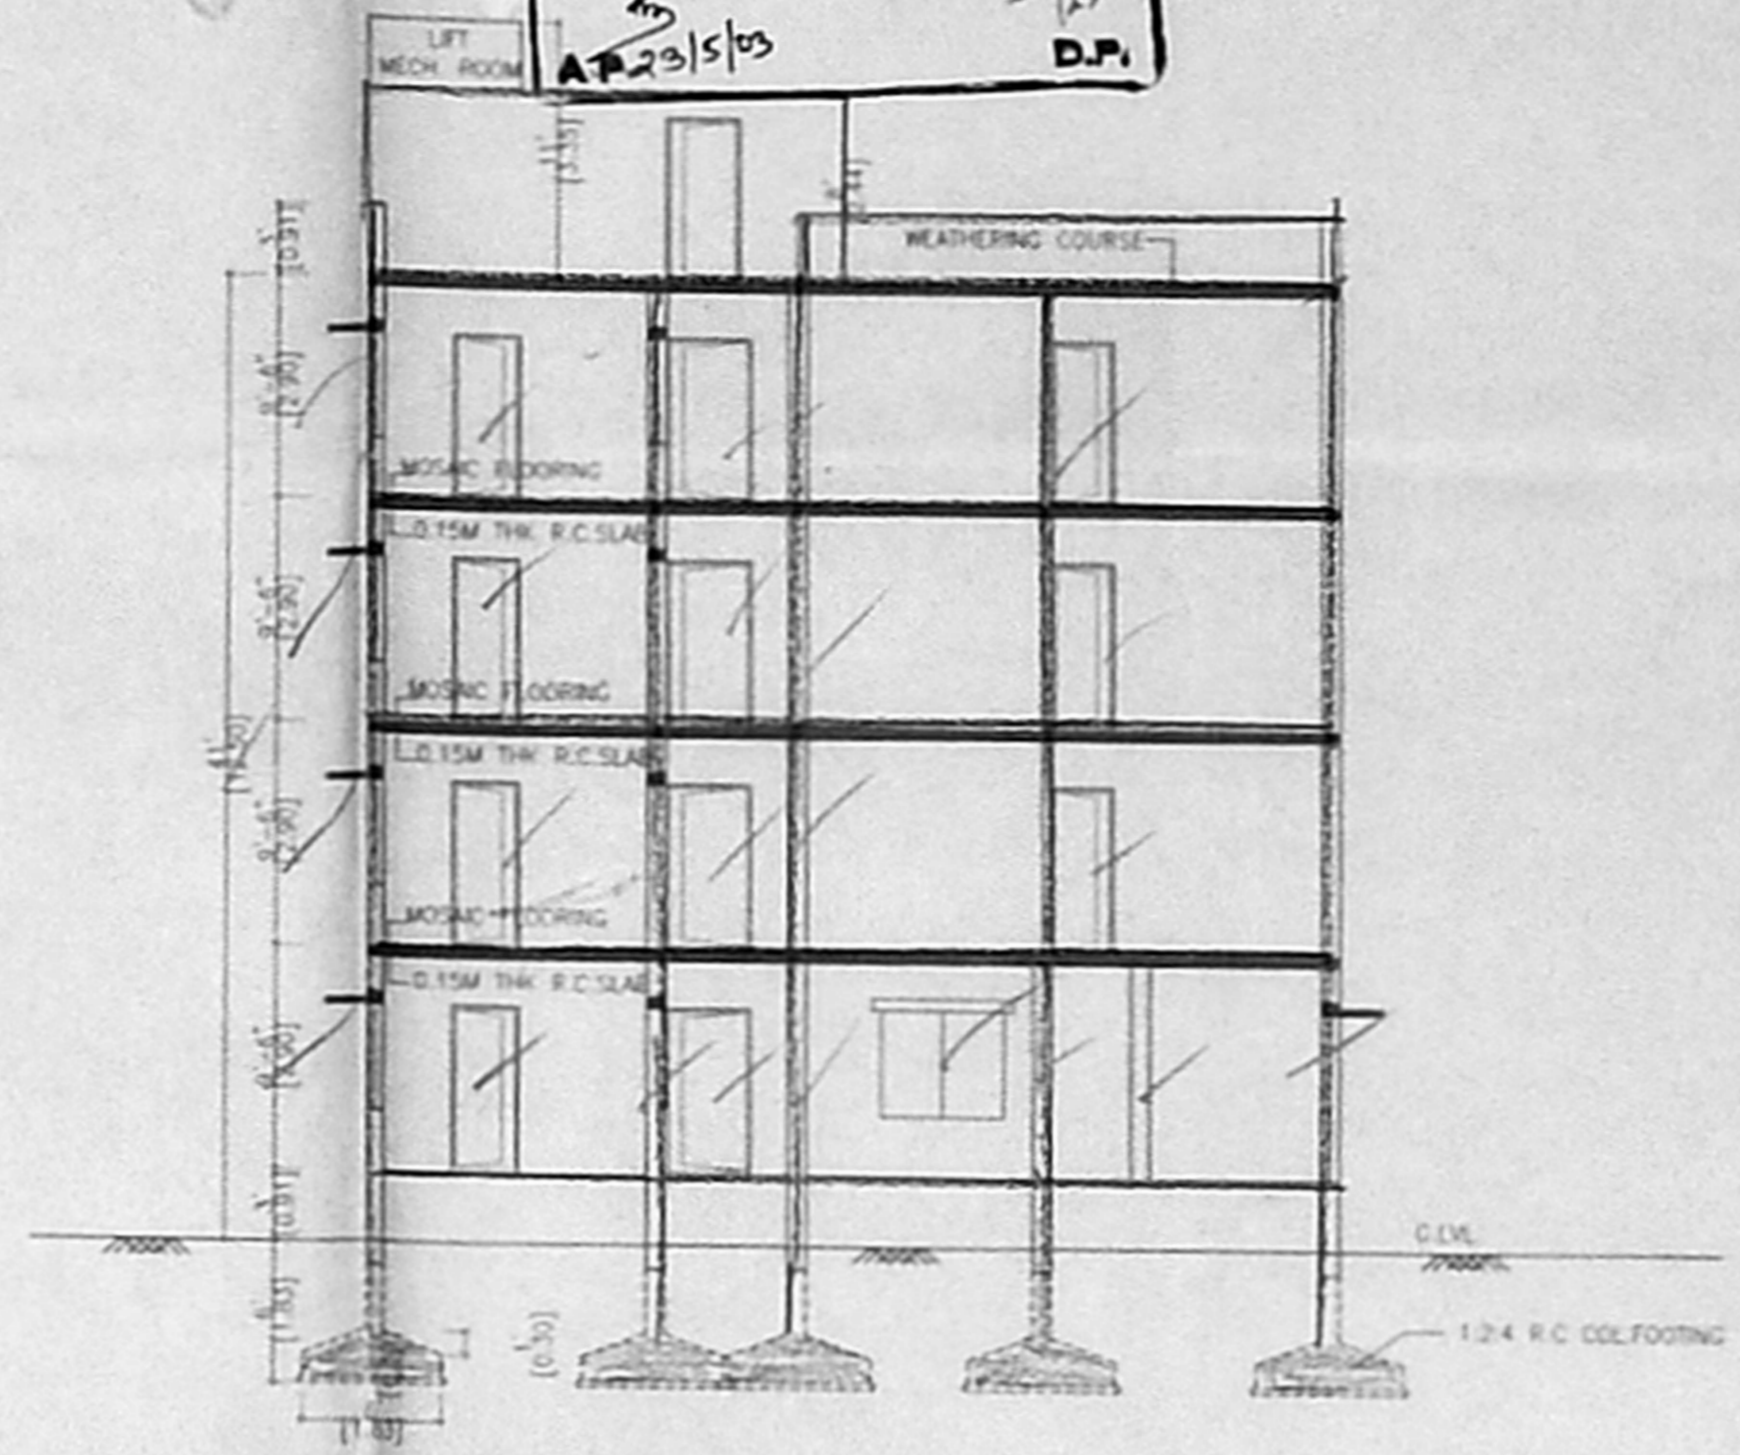

SECTION A-A

SCALE: 1:100

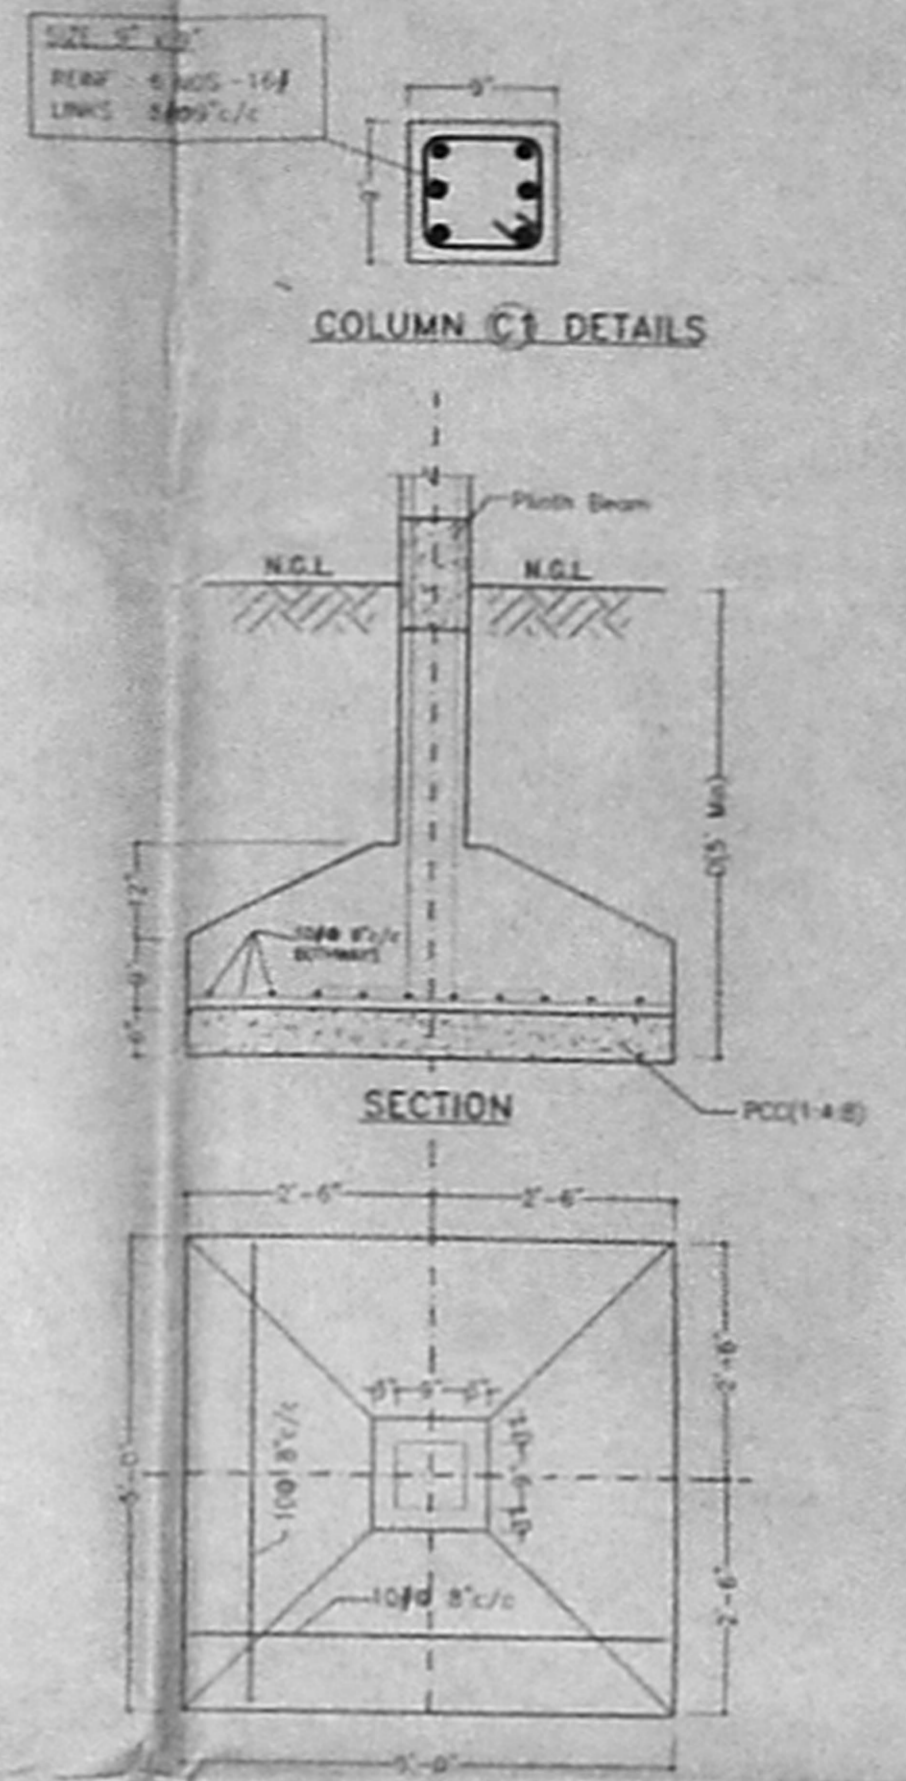


COLUMN C1 DETAILS


SECTION

PLAN C1/F1  
COLUMN FOOTING DETAILS.

[Signature]  
SIGNATURE OF OWNER

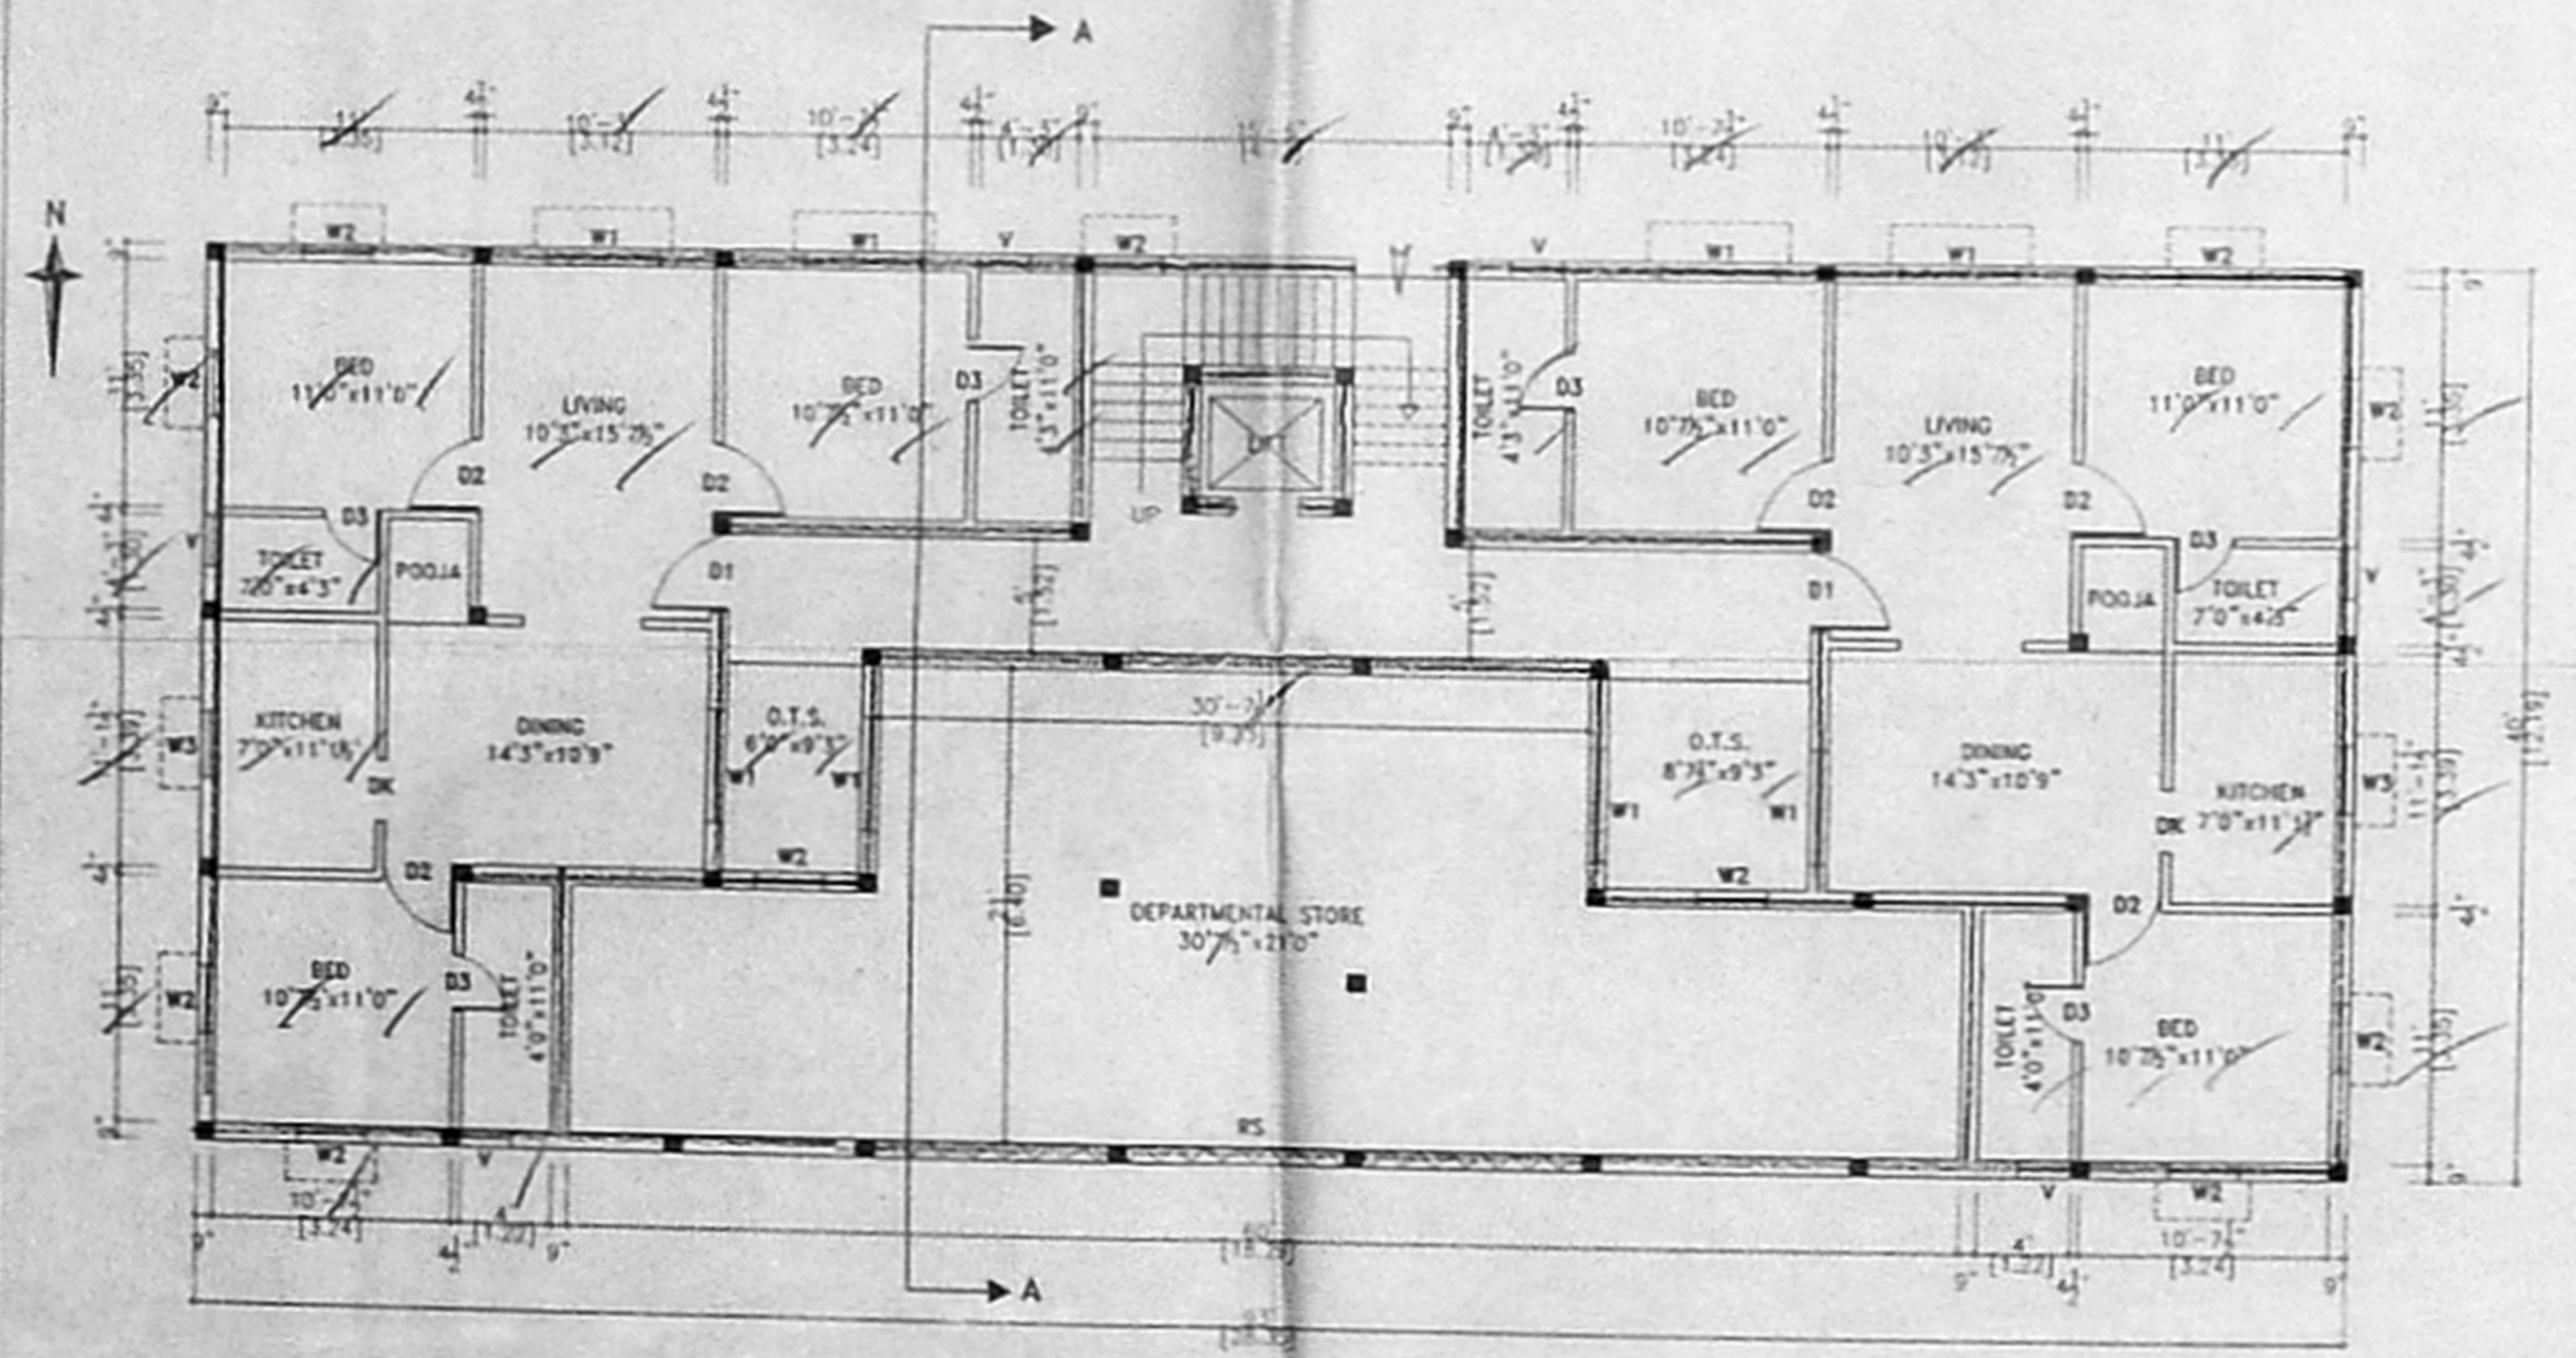

GROUND FLOOR PLAN

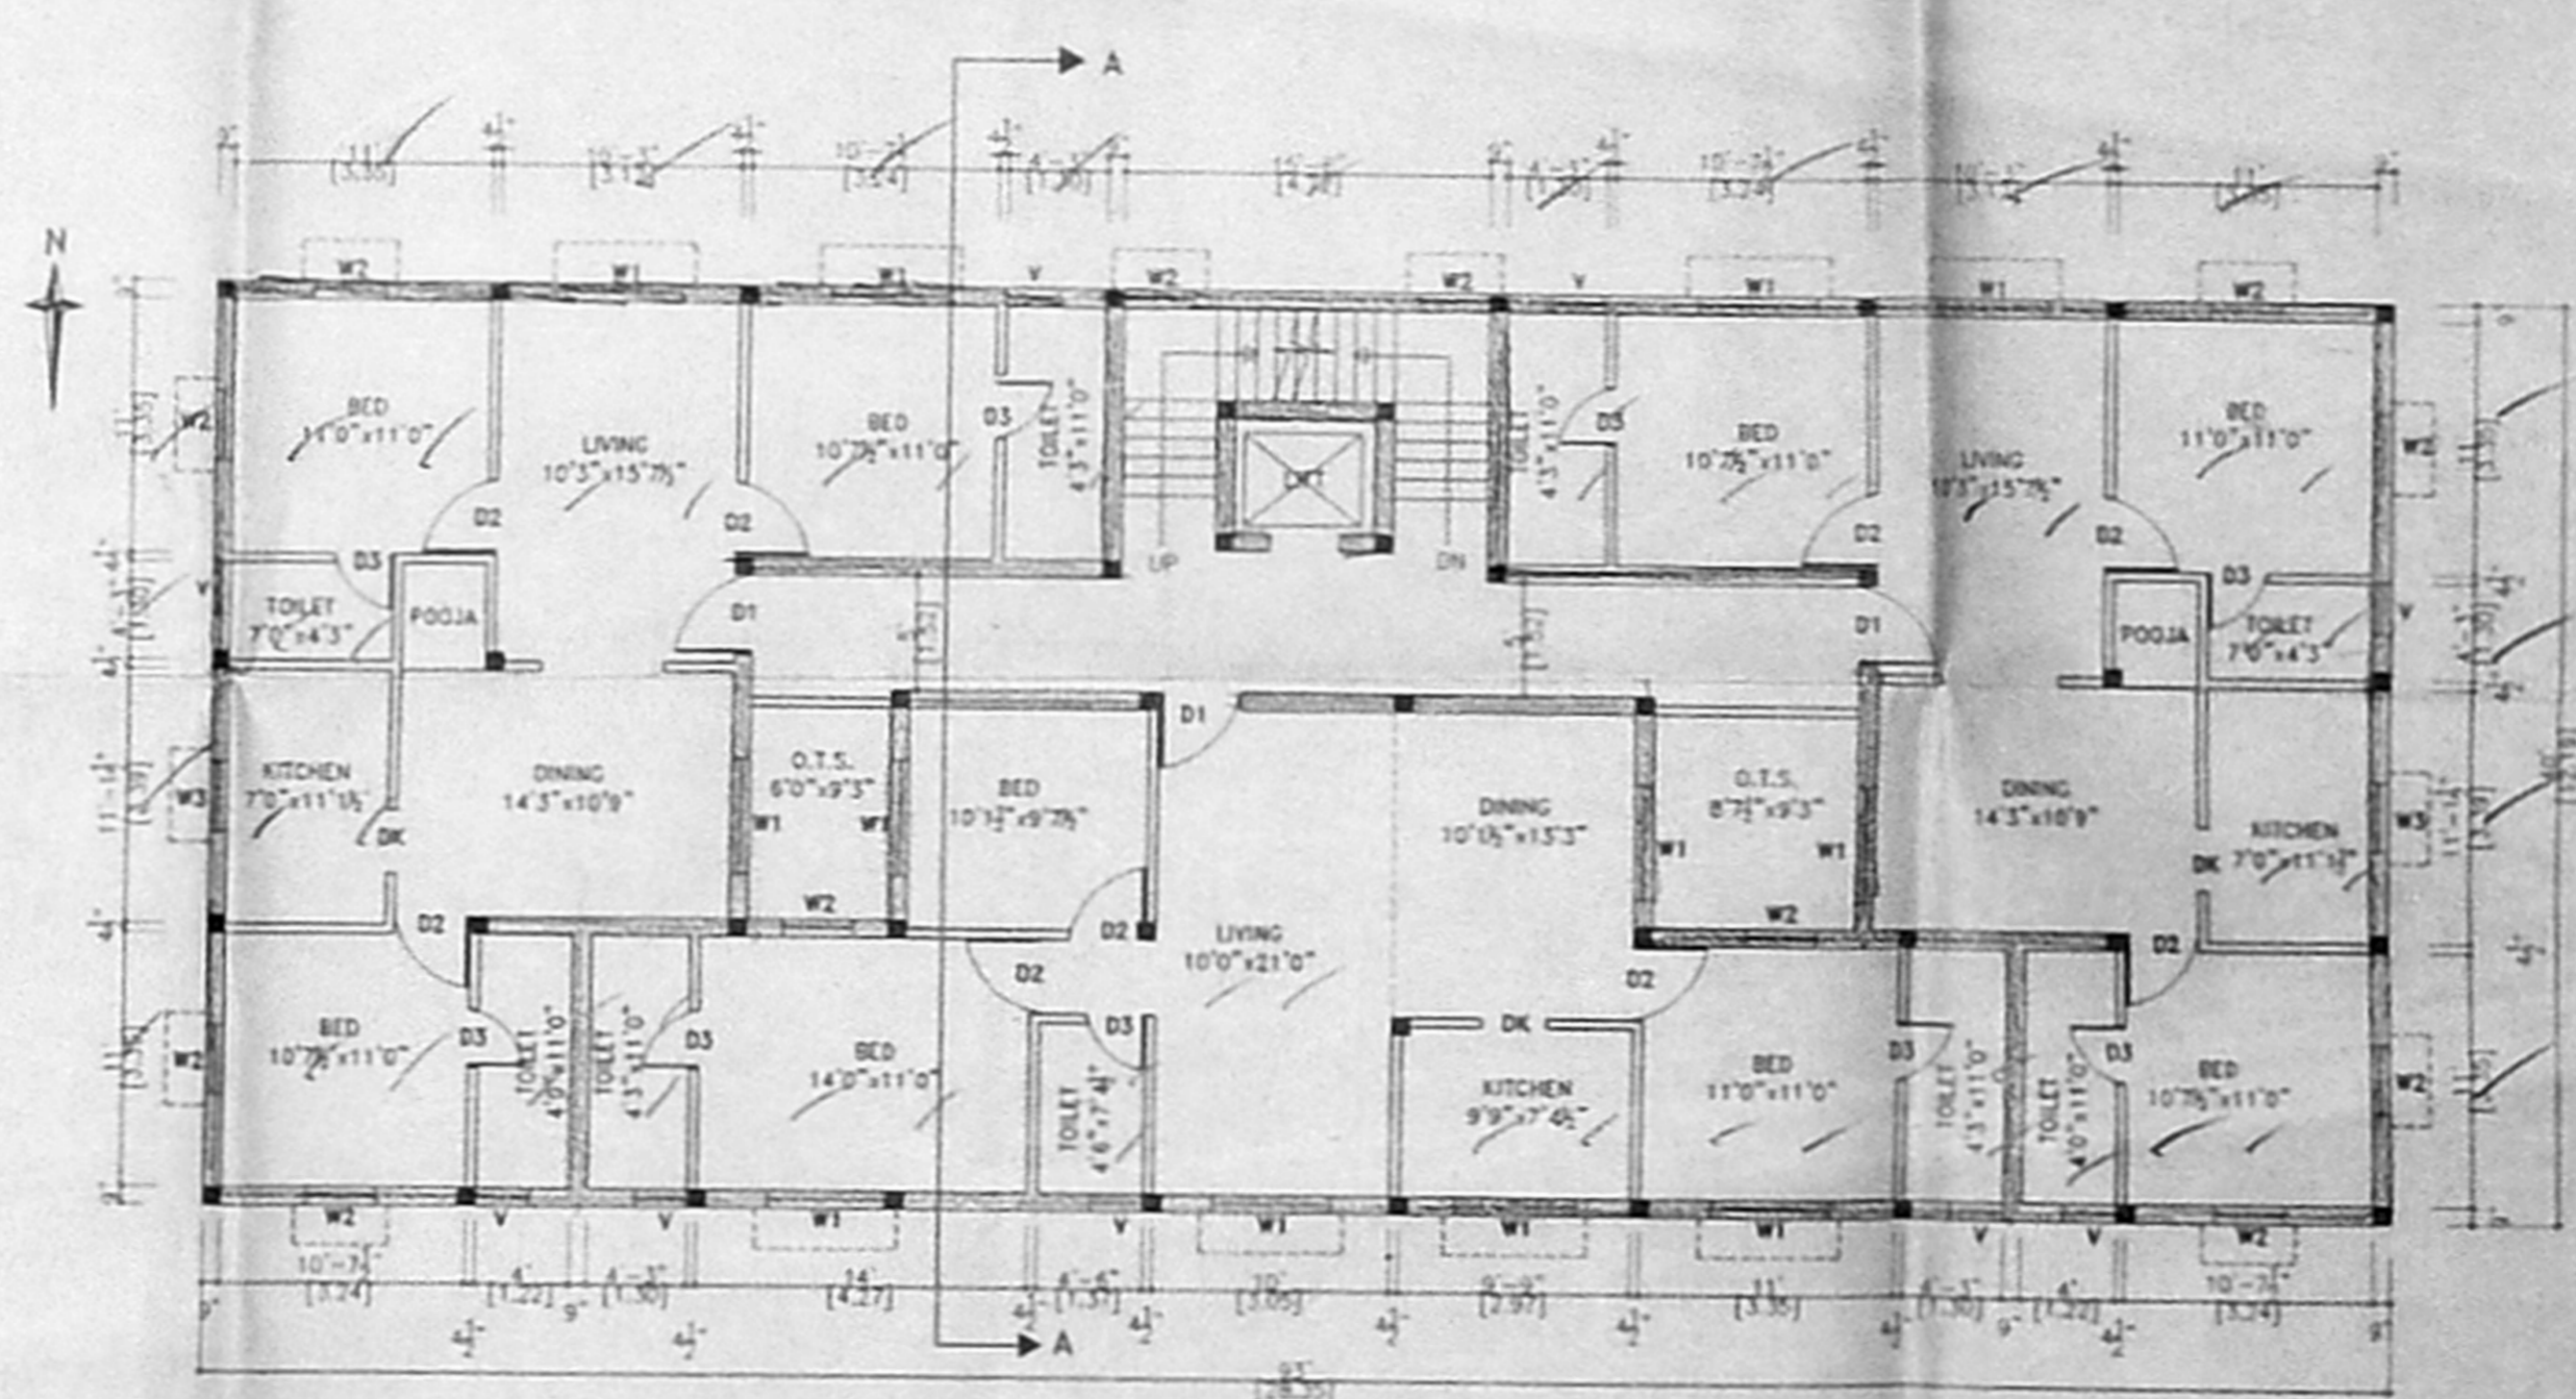

1st,2nd,3rd FLOOR PLAN

PROPOSED RESIDENTIAL BUILDING FOR  
MR. A.M.SUNDAR, P.H.  
AT S.NO: 247/1, 247/2A & 247/2B1  
MEDAWAKKAM VILLAGE  
PUNITHA THOMAIYAR MALAI PANCHAYAT UNION  
TAMBARAM TALUK  
SCALE: 1:100

JOINERY:

S.No	Description	Size	CHH. IV.
D1	ENTRANCE - T.W. DOOR	3'-6"	---
D2	ROOM DOORS - FLUSH	7'-0"	---
D3	TOILET & BALCONY DOOR - FLUSH	3'-3"	---
D4	POOJA DOOR - OPENING	7'-0"	---
D5	KITCHEN DOOR - OPENING	2'-9"	---
D6	KITCHEN DOOR - OPENING	2'-9"	---
W1	WINDOW	5'-0"	2'-8"
W2	WINDOW	3'-0"	4'-8"
W3	KITCHEN WINDOW	3'-0"	3'-6"
V	TOILET WINDOW	2'-3"	4'-6"



BLOCK - 2

OFFICE COPY


SHEET NO: -2 OF 7

OFFICE COPY


APPROVED

SUBJECT TO THE CONDITIONS IN THIS OFFICE LETTER. No. 27276/07, Dated 1-6-03

FOR MEMBER SECRETARY CHENNAI METROPOLITAN DEVELOPMENT AUTHORITY CHENNAI-600 008.

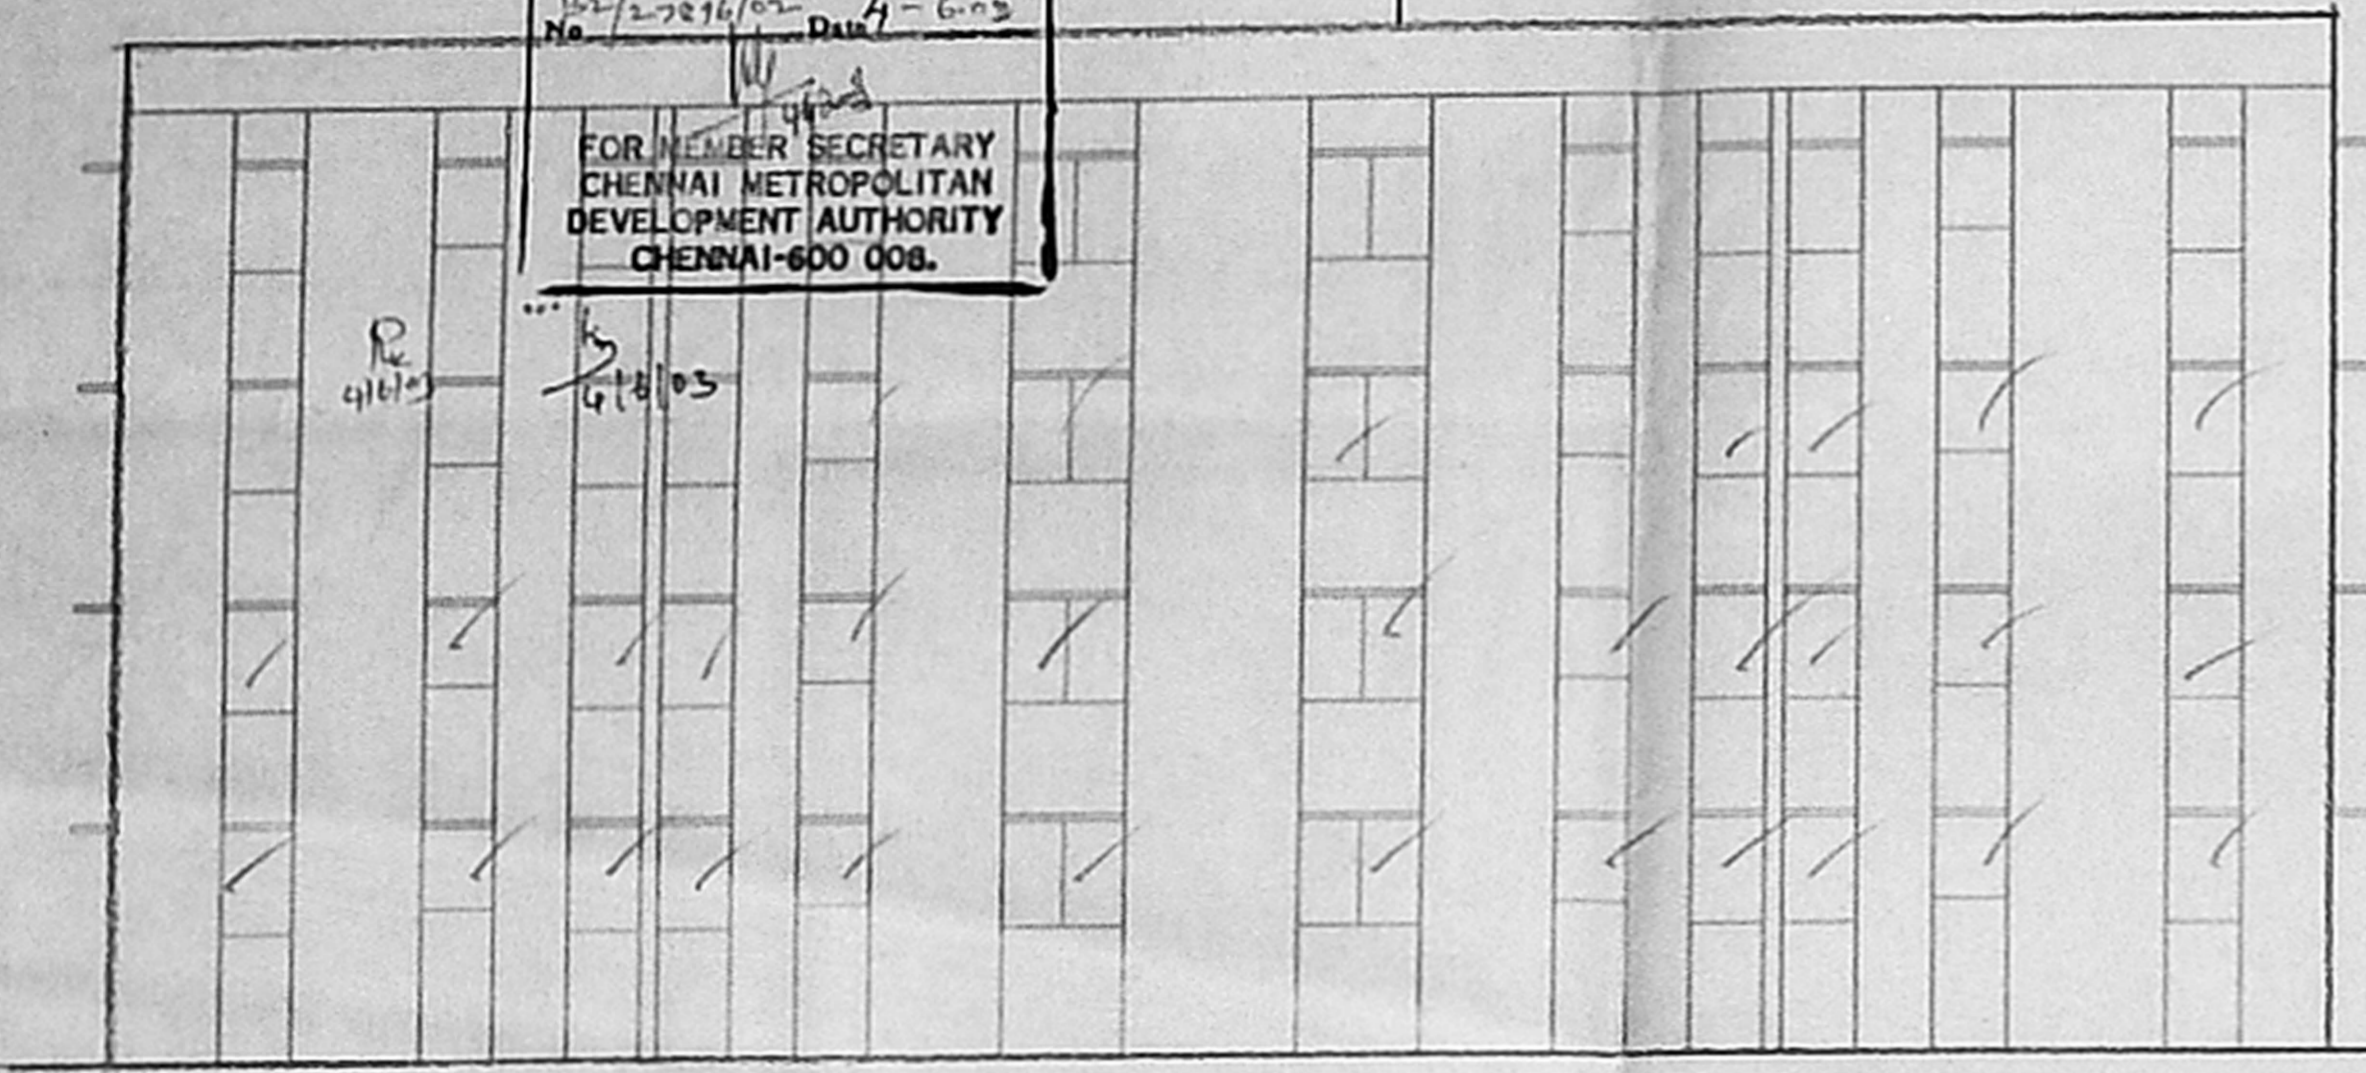


FRONT ELEVATION

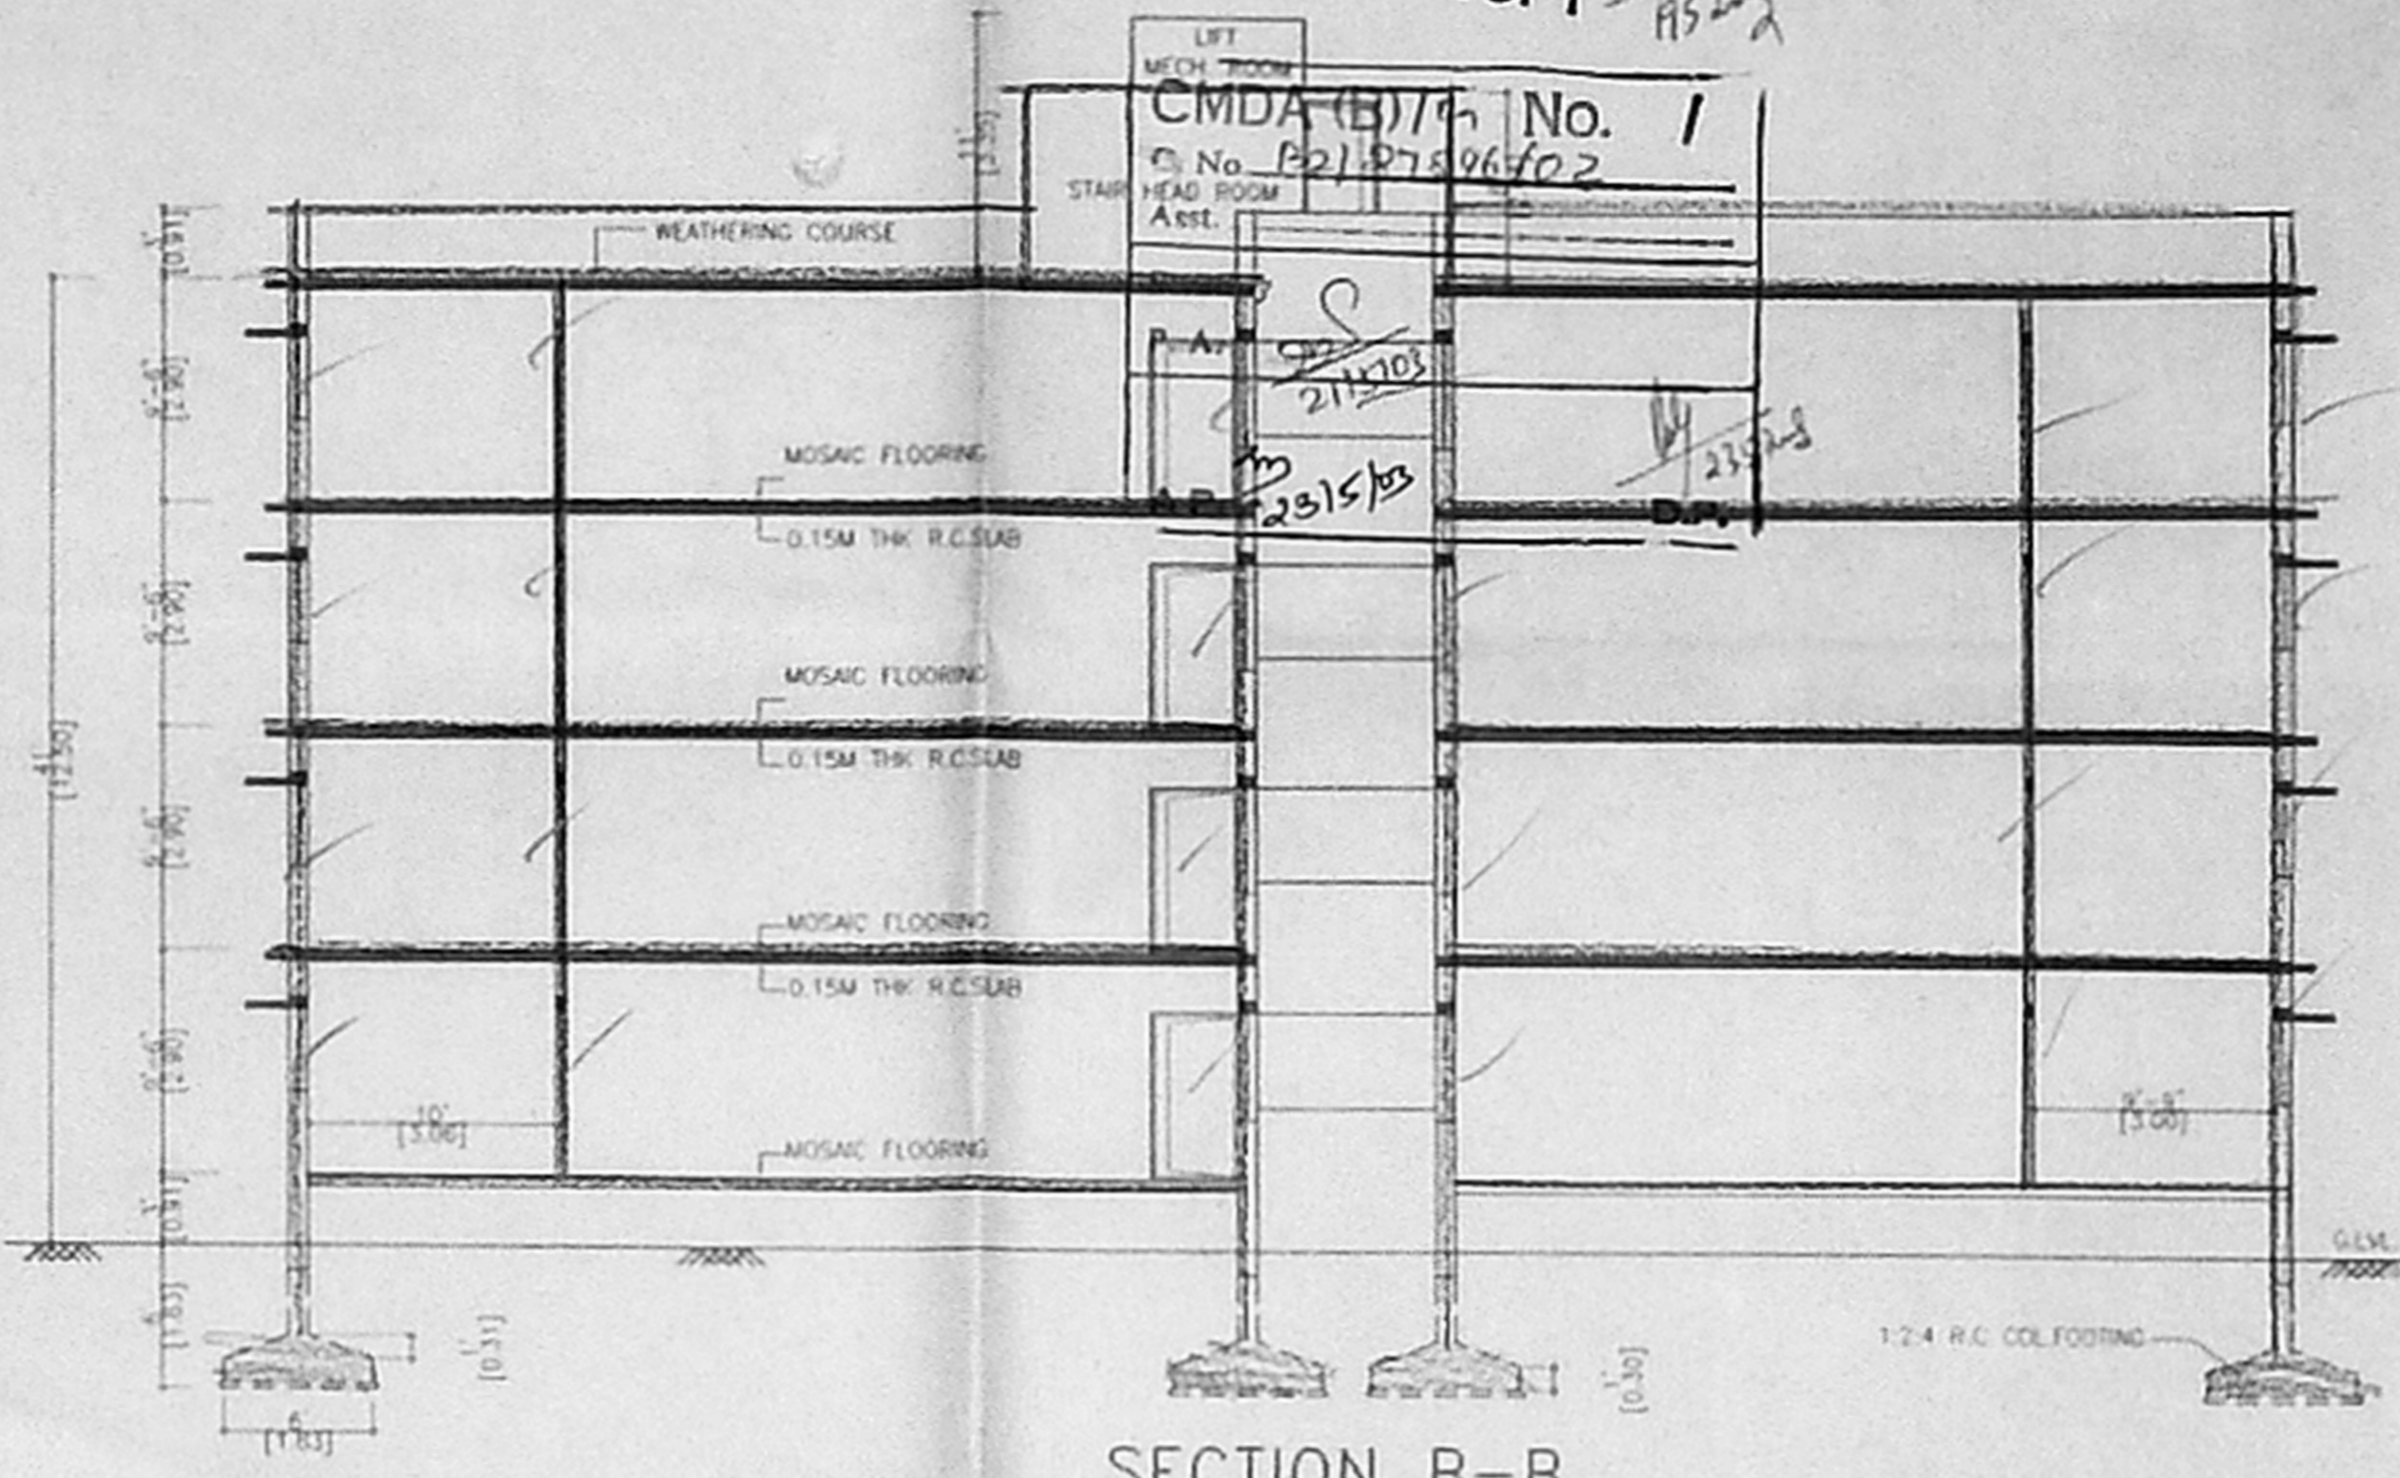


SECTION B-B

SCALE: 1:100

COLUMN C1 DETAILS

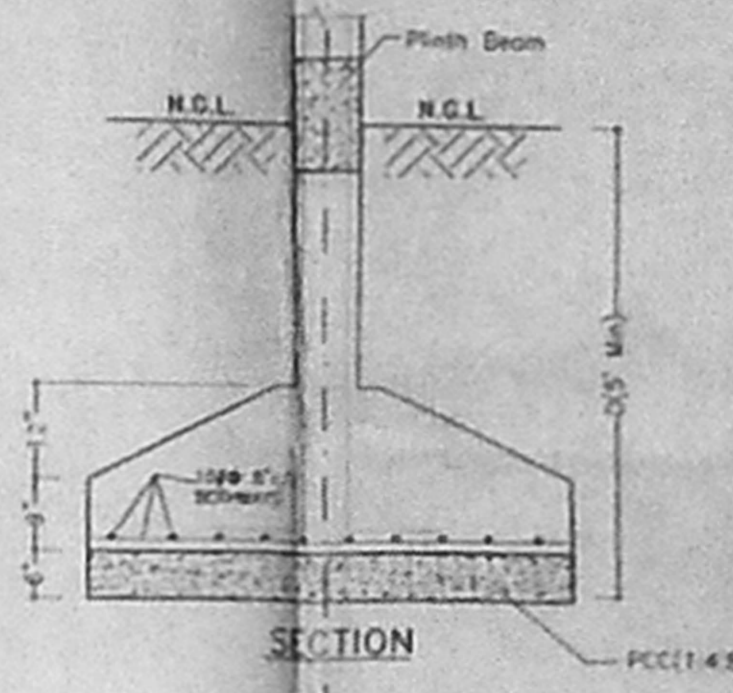


SECTION

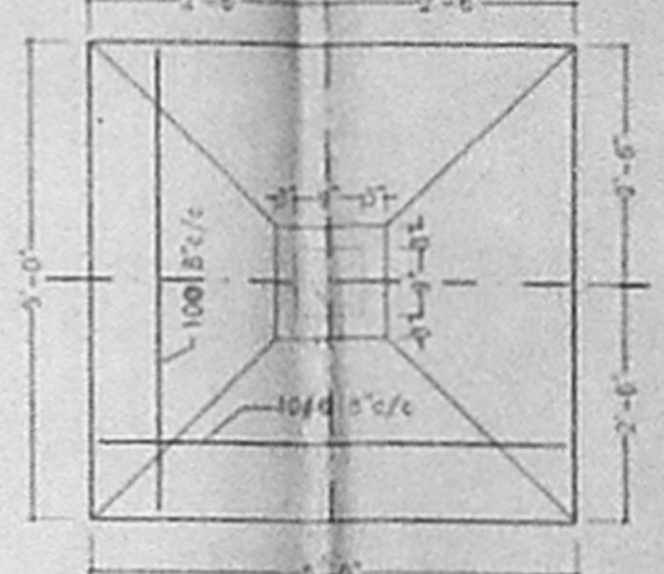


PLAN C1/F1

COLUMN FOOTING DETAILS

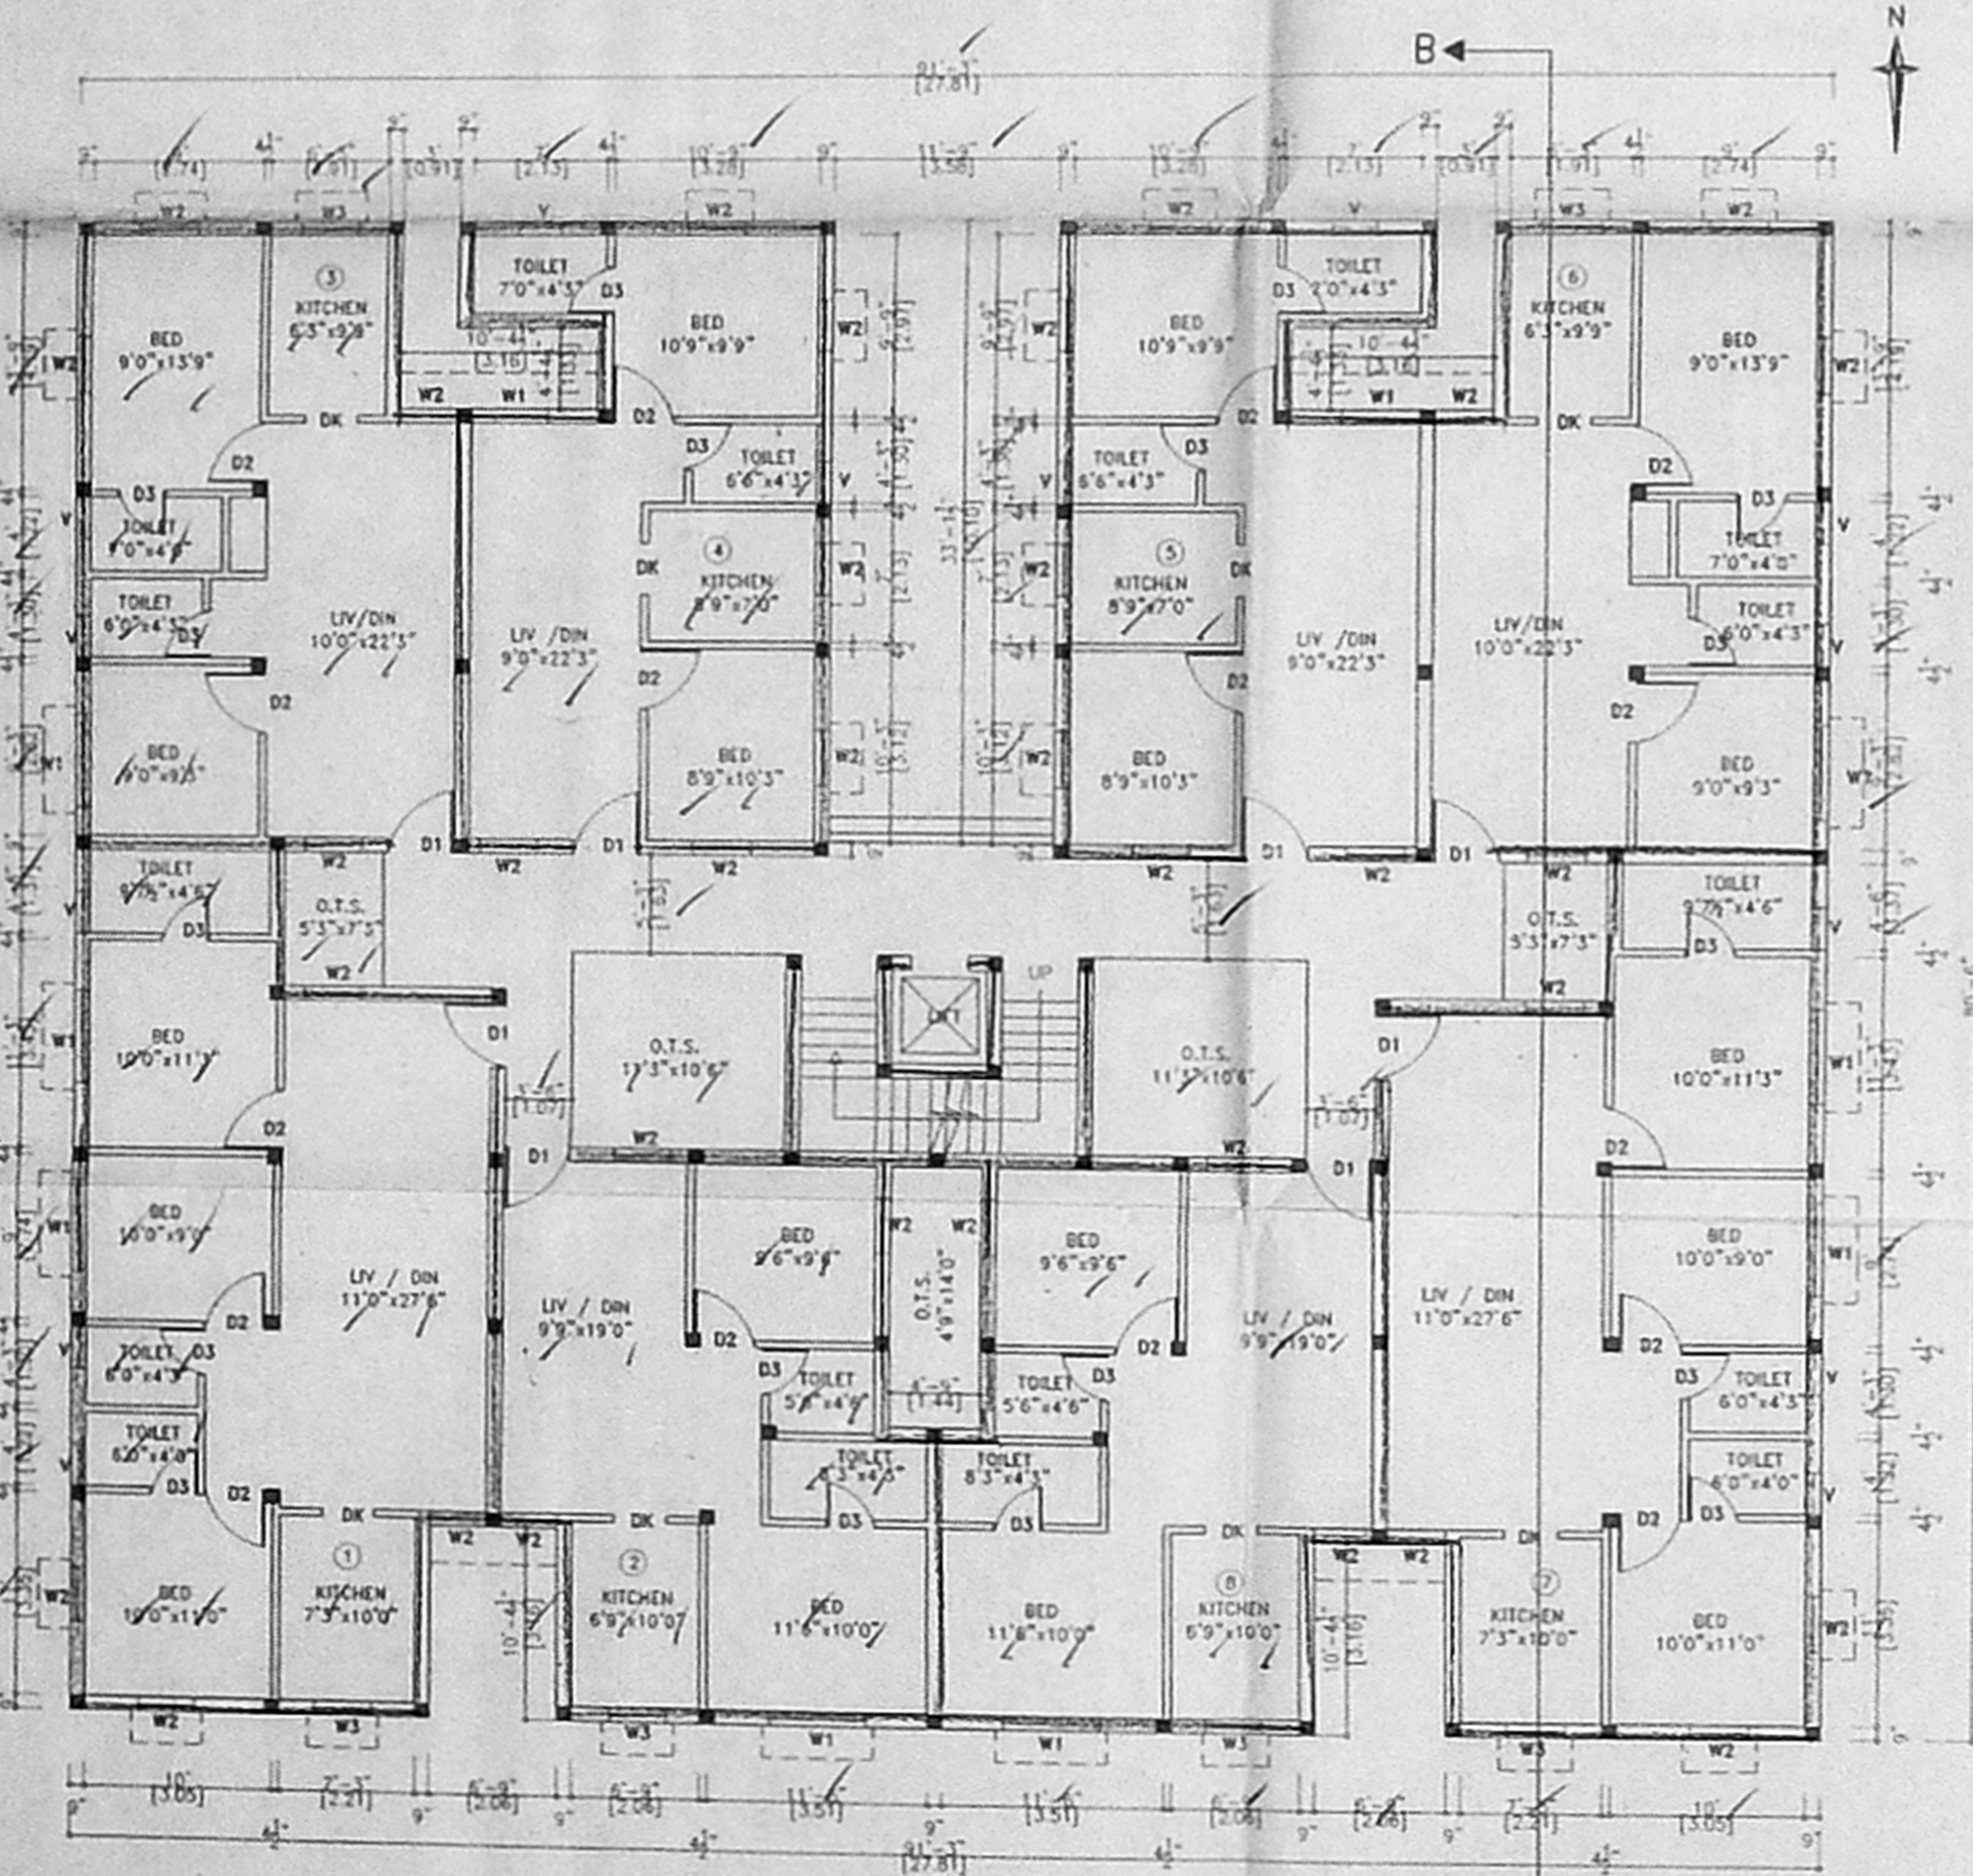

GROUND FLOOR PLAN

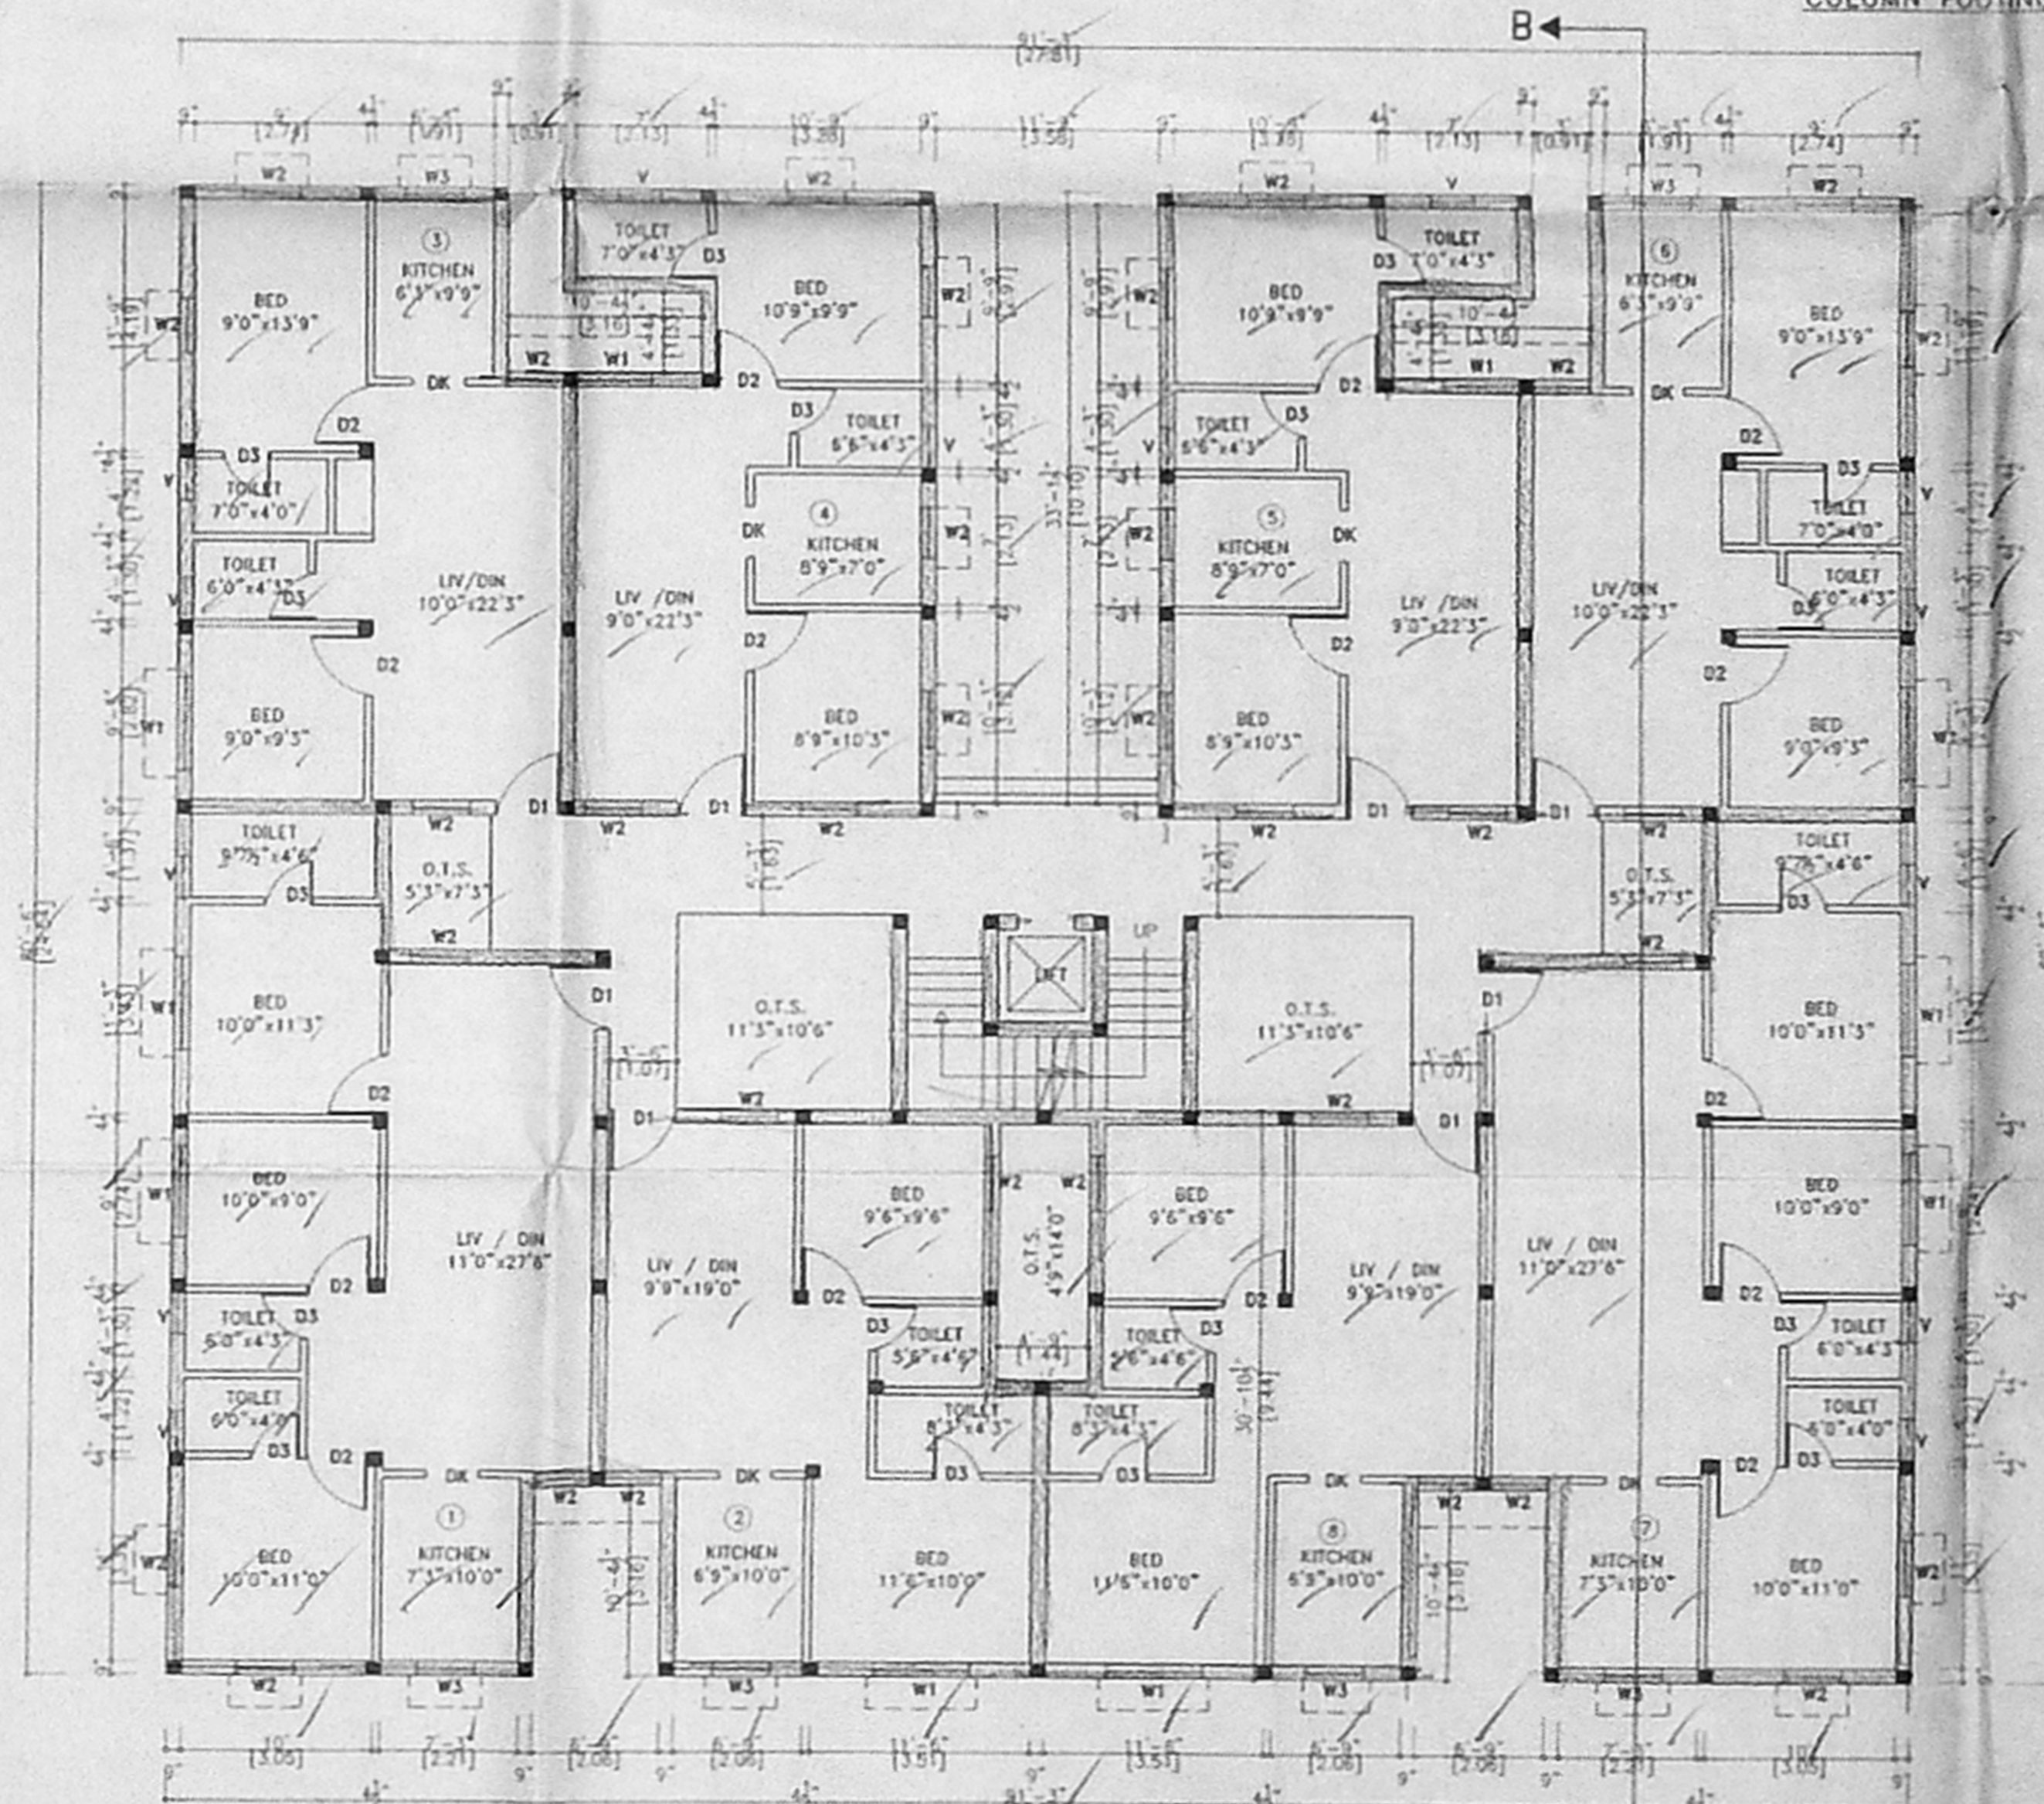

1st,2nd,3rd FLOOR PLAN

Signature of Licensed Surveyor

SIGNATURE OF LICENSED SURVEYOR

PROPOSED RESIDENTIAL BUILDING FOR MR. A.M.SUNDAR, P.H. AT S.No: 247/V, 247/2A & 247/2B1 OF MEDAVAKKAM VILLAGE PUNITHA THOMAIYAR MALAI PANCHAYAT UNION TAMBARAM TALUK

SIGNATURE OF OWNER

S.No	Description	Size	
		W	Hl.
D1	ENTRANCE - I.W. DOOR	3'-6"	7'-0"
D2	ROOM DOORS - FLUSH	3'-3"	7'-0"
D3	TOILET & BALCONY DOOR - FLUSH	2'-6"	7'-0"
D4	POOLA DOOR - OPENING	2'-9"	7'-0"
D5	KITCHEN DOOR - OPENING	2'-9"	7'-0"
W1	WINDOW	3'-0"	4'-6"
W2	KITCHEN WINDOW	3'-0"	4'-6"
W3	TOILET WINDOW	2'-3"	4'-6"


JOINERY:




APPROVED  
SUBJECT TO THE CONDITIONS IN  
THIS OFFICE LETTER  
FOR MEMBER SECRETARY  
CHENNAI METROPOLITAN  
DEVELOPMENT AUTHORITY  
CHENNAI-600 008.

CMDA (B) No. 1  
No. 27/2002-2003


OFFICE COPY

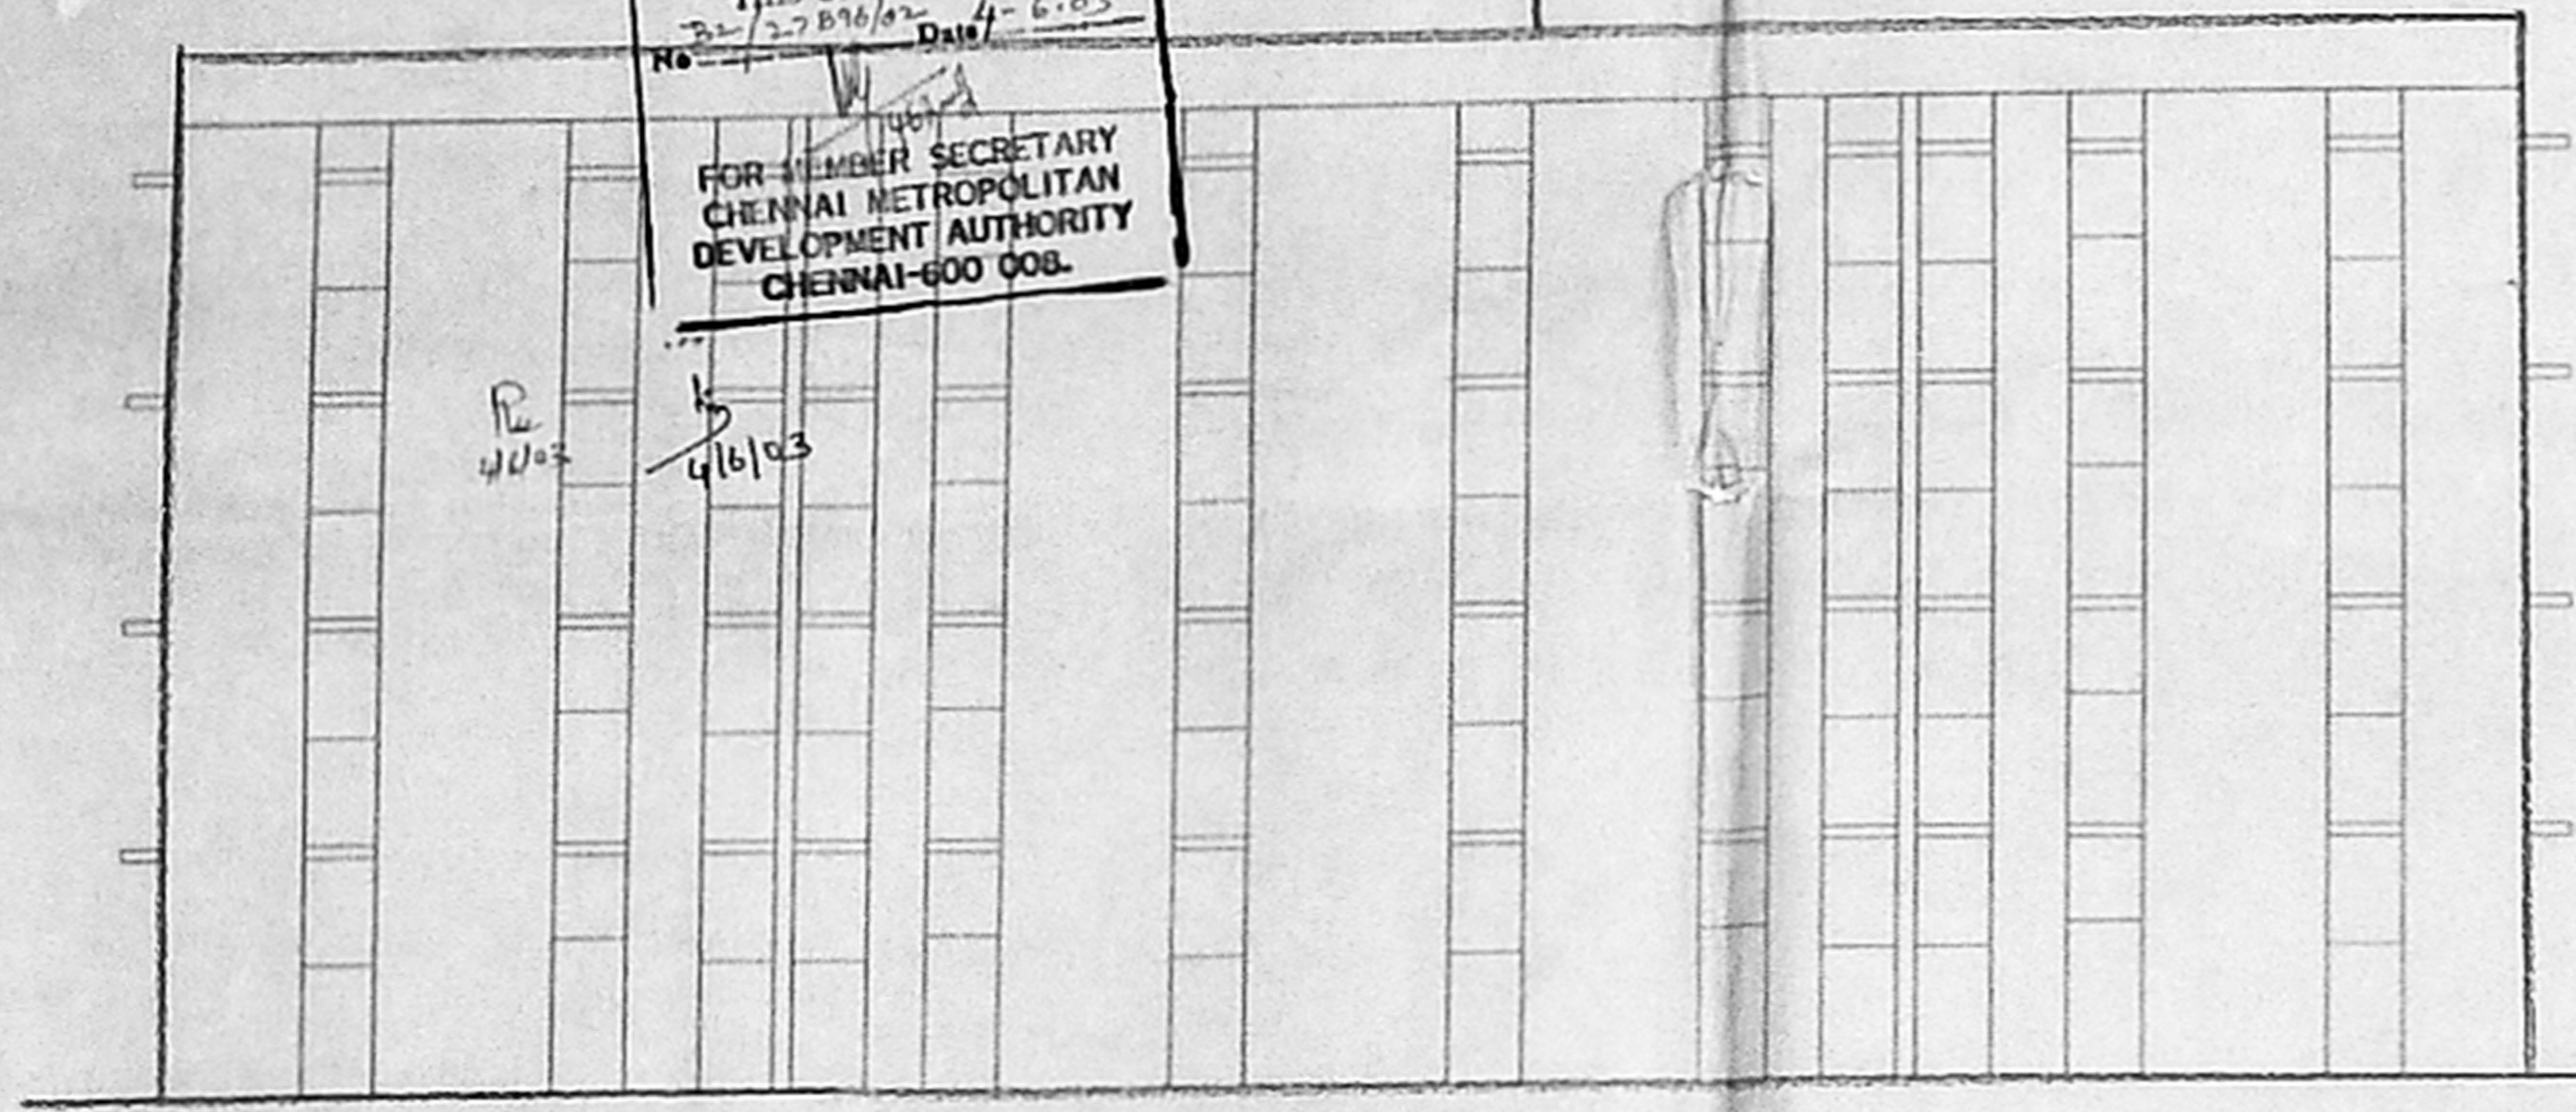


FRONT ELEVATION

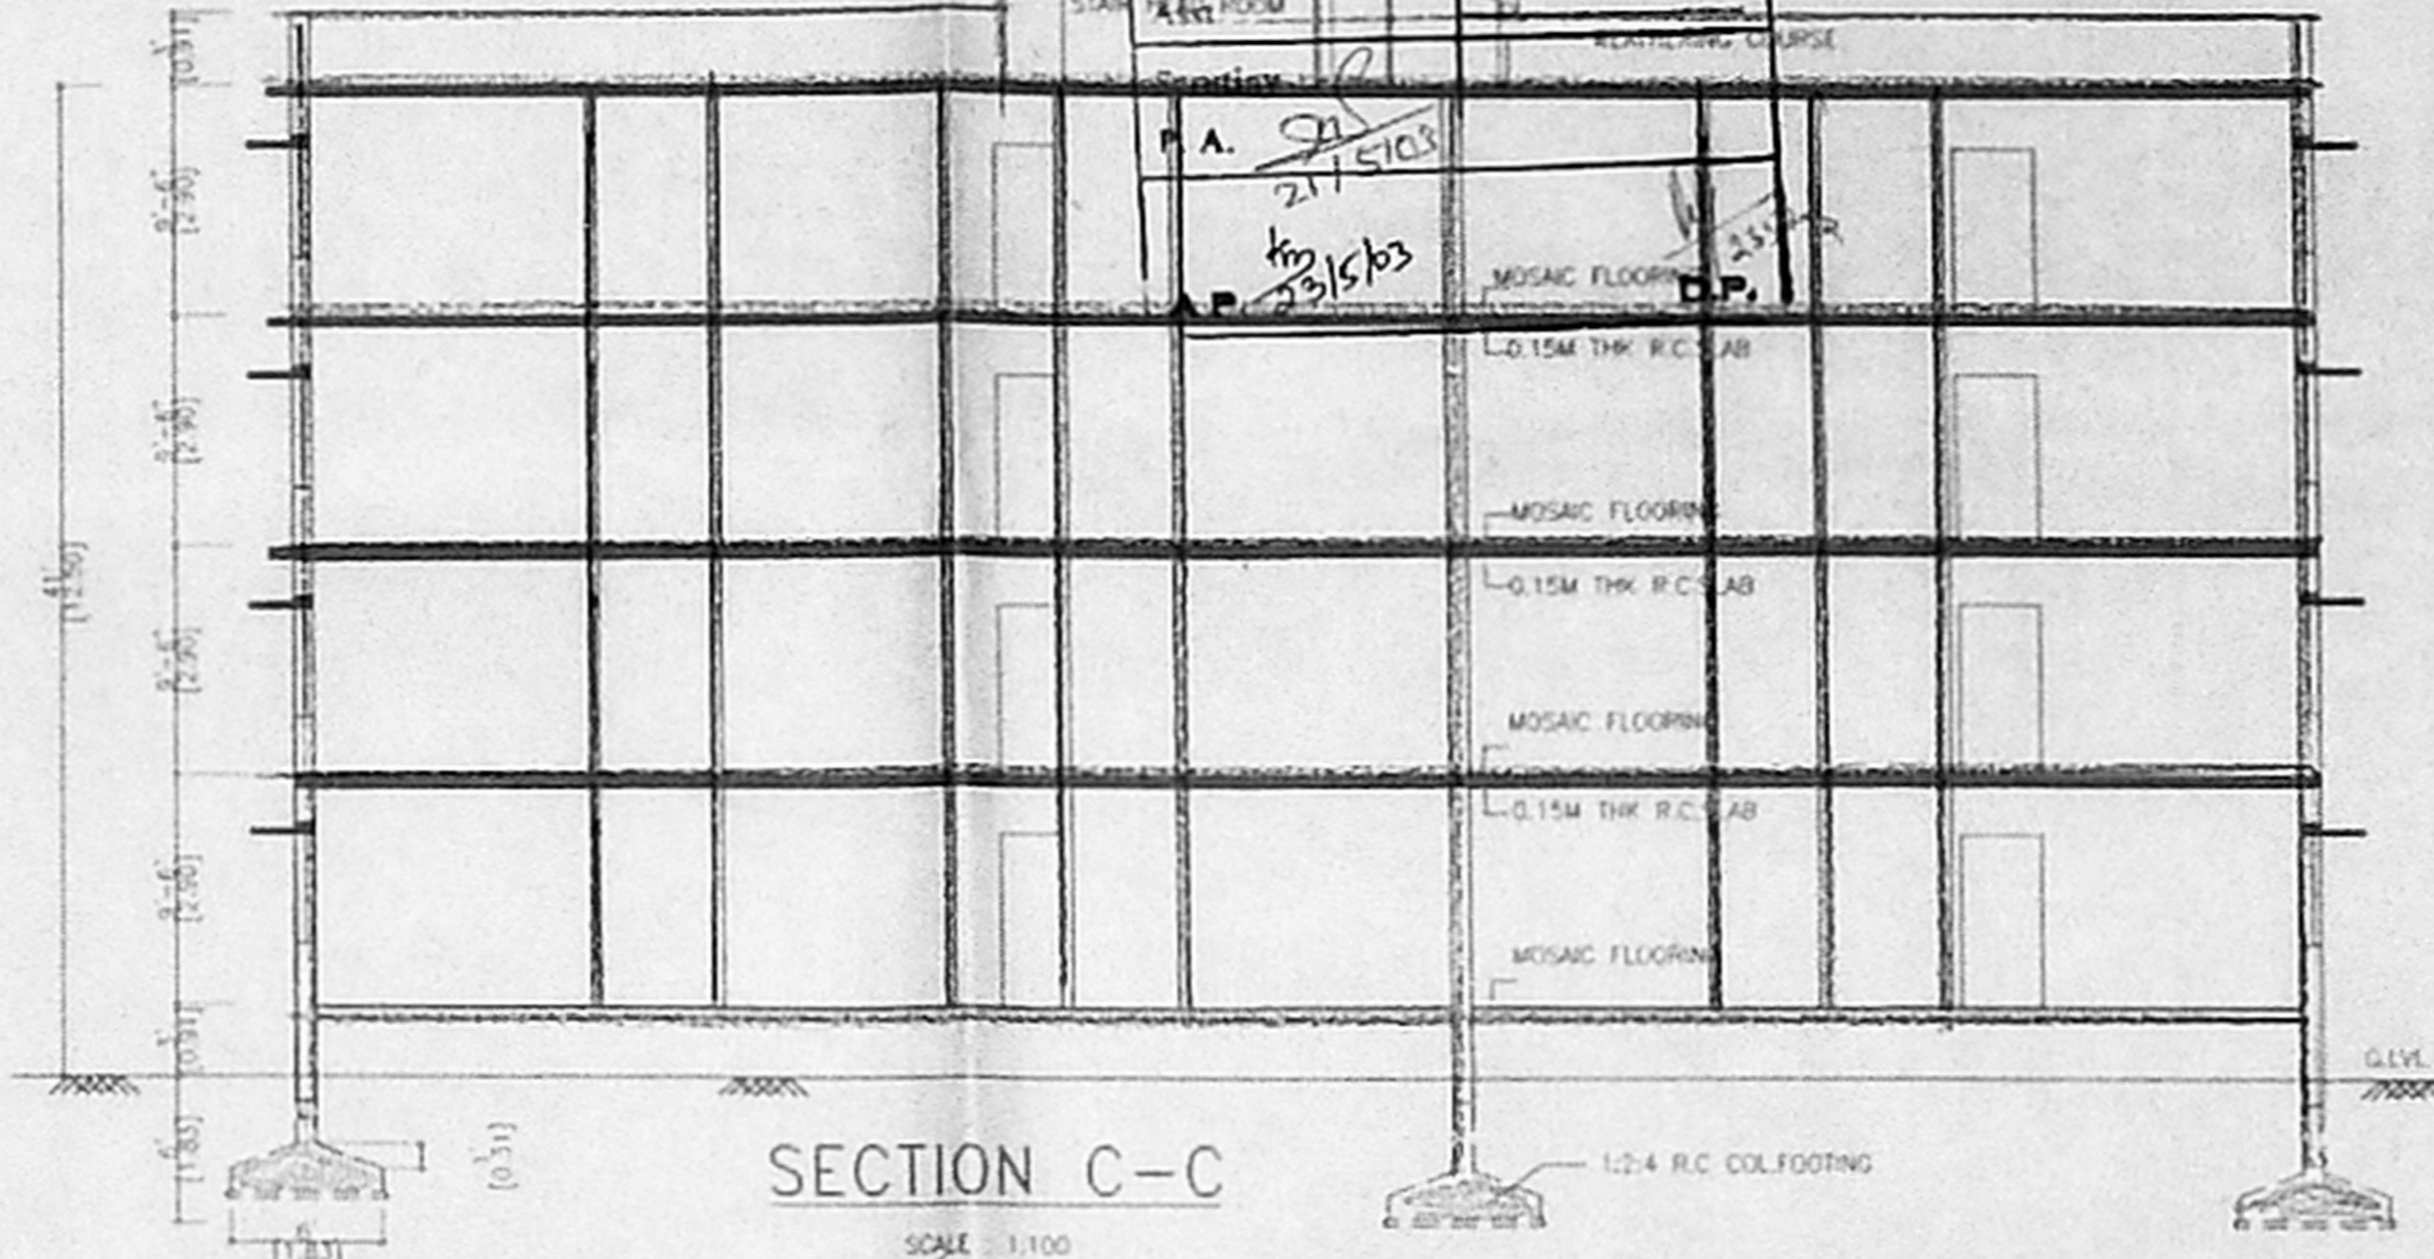


SECTION C-C

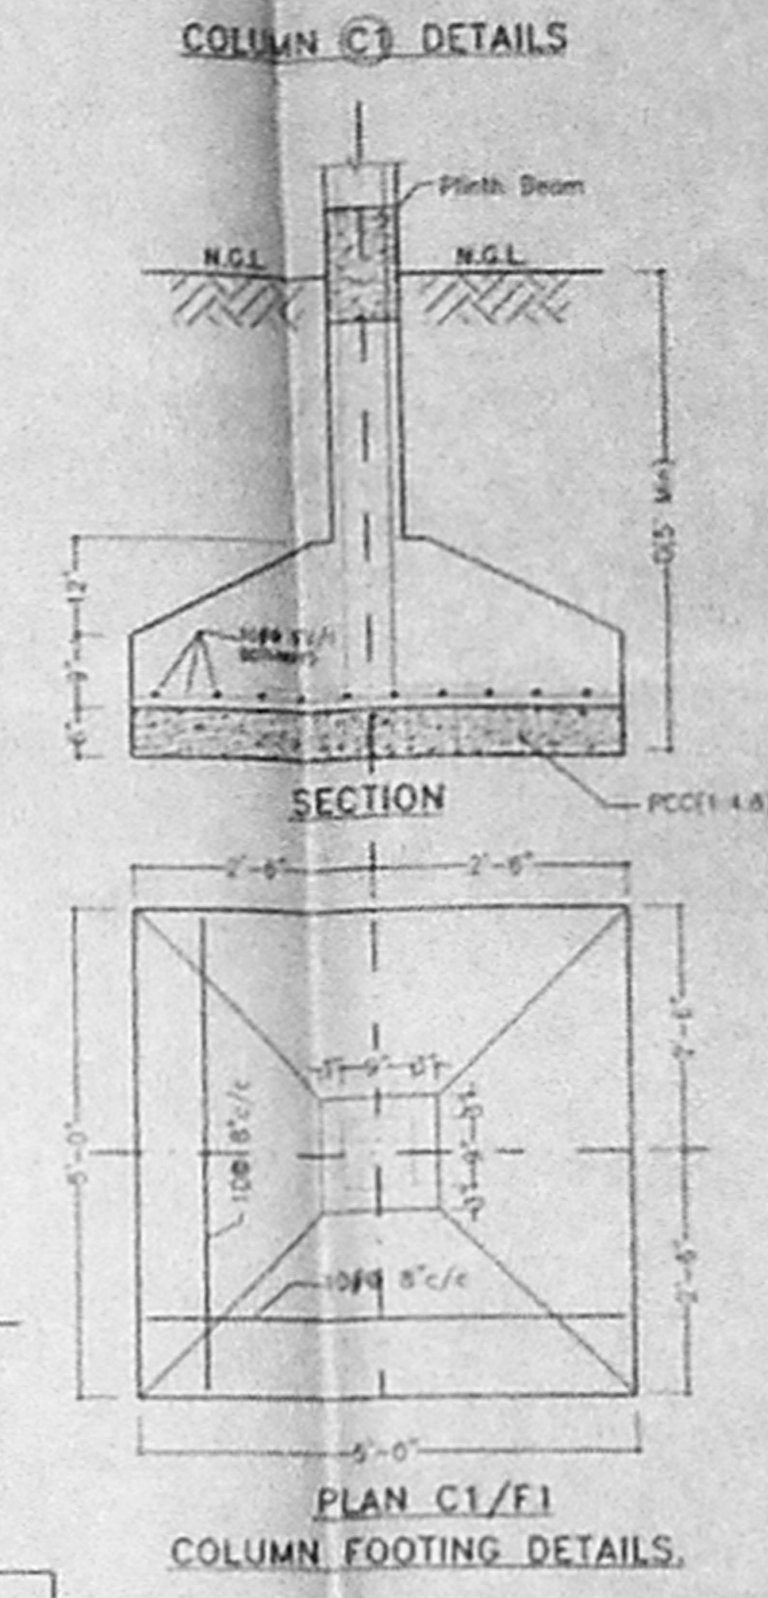

PLAN C1/F1  
COLUMN FOOTING DETAILS

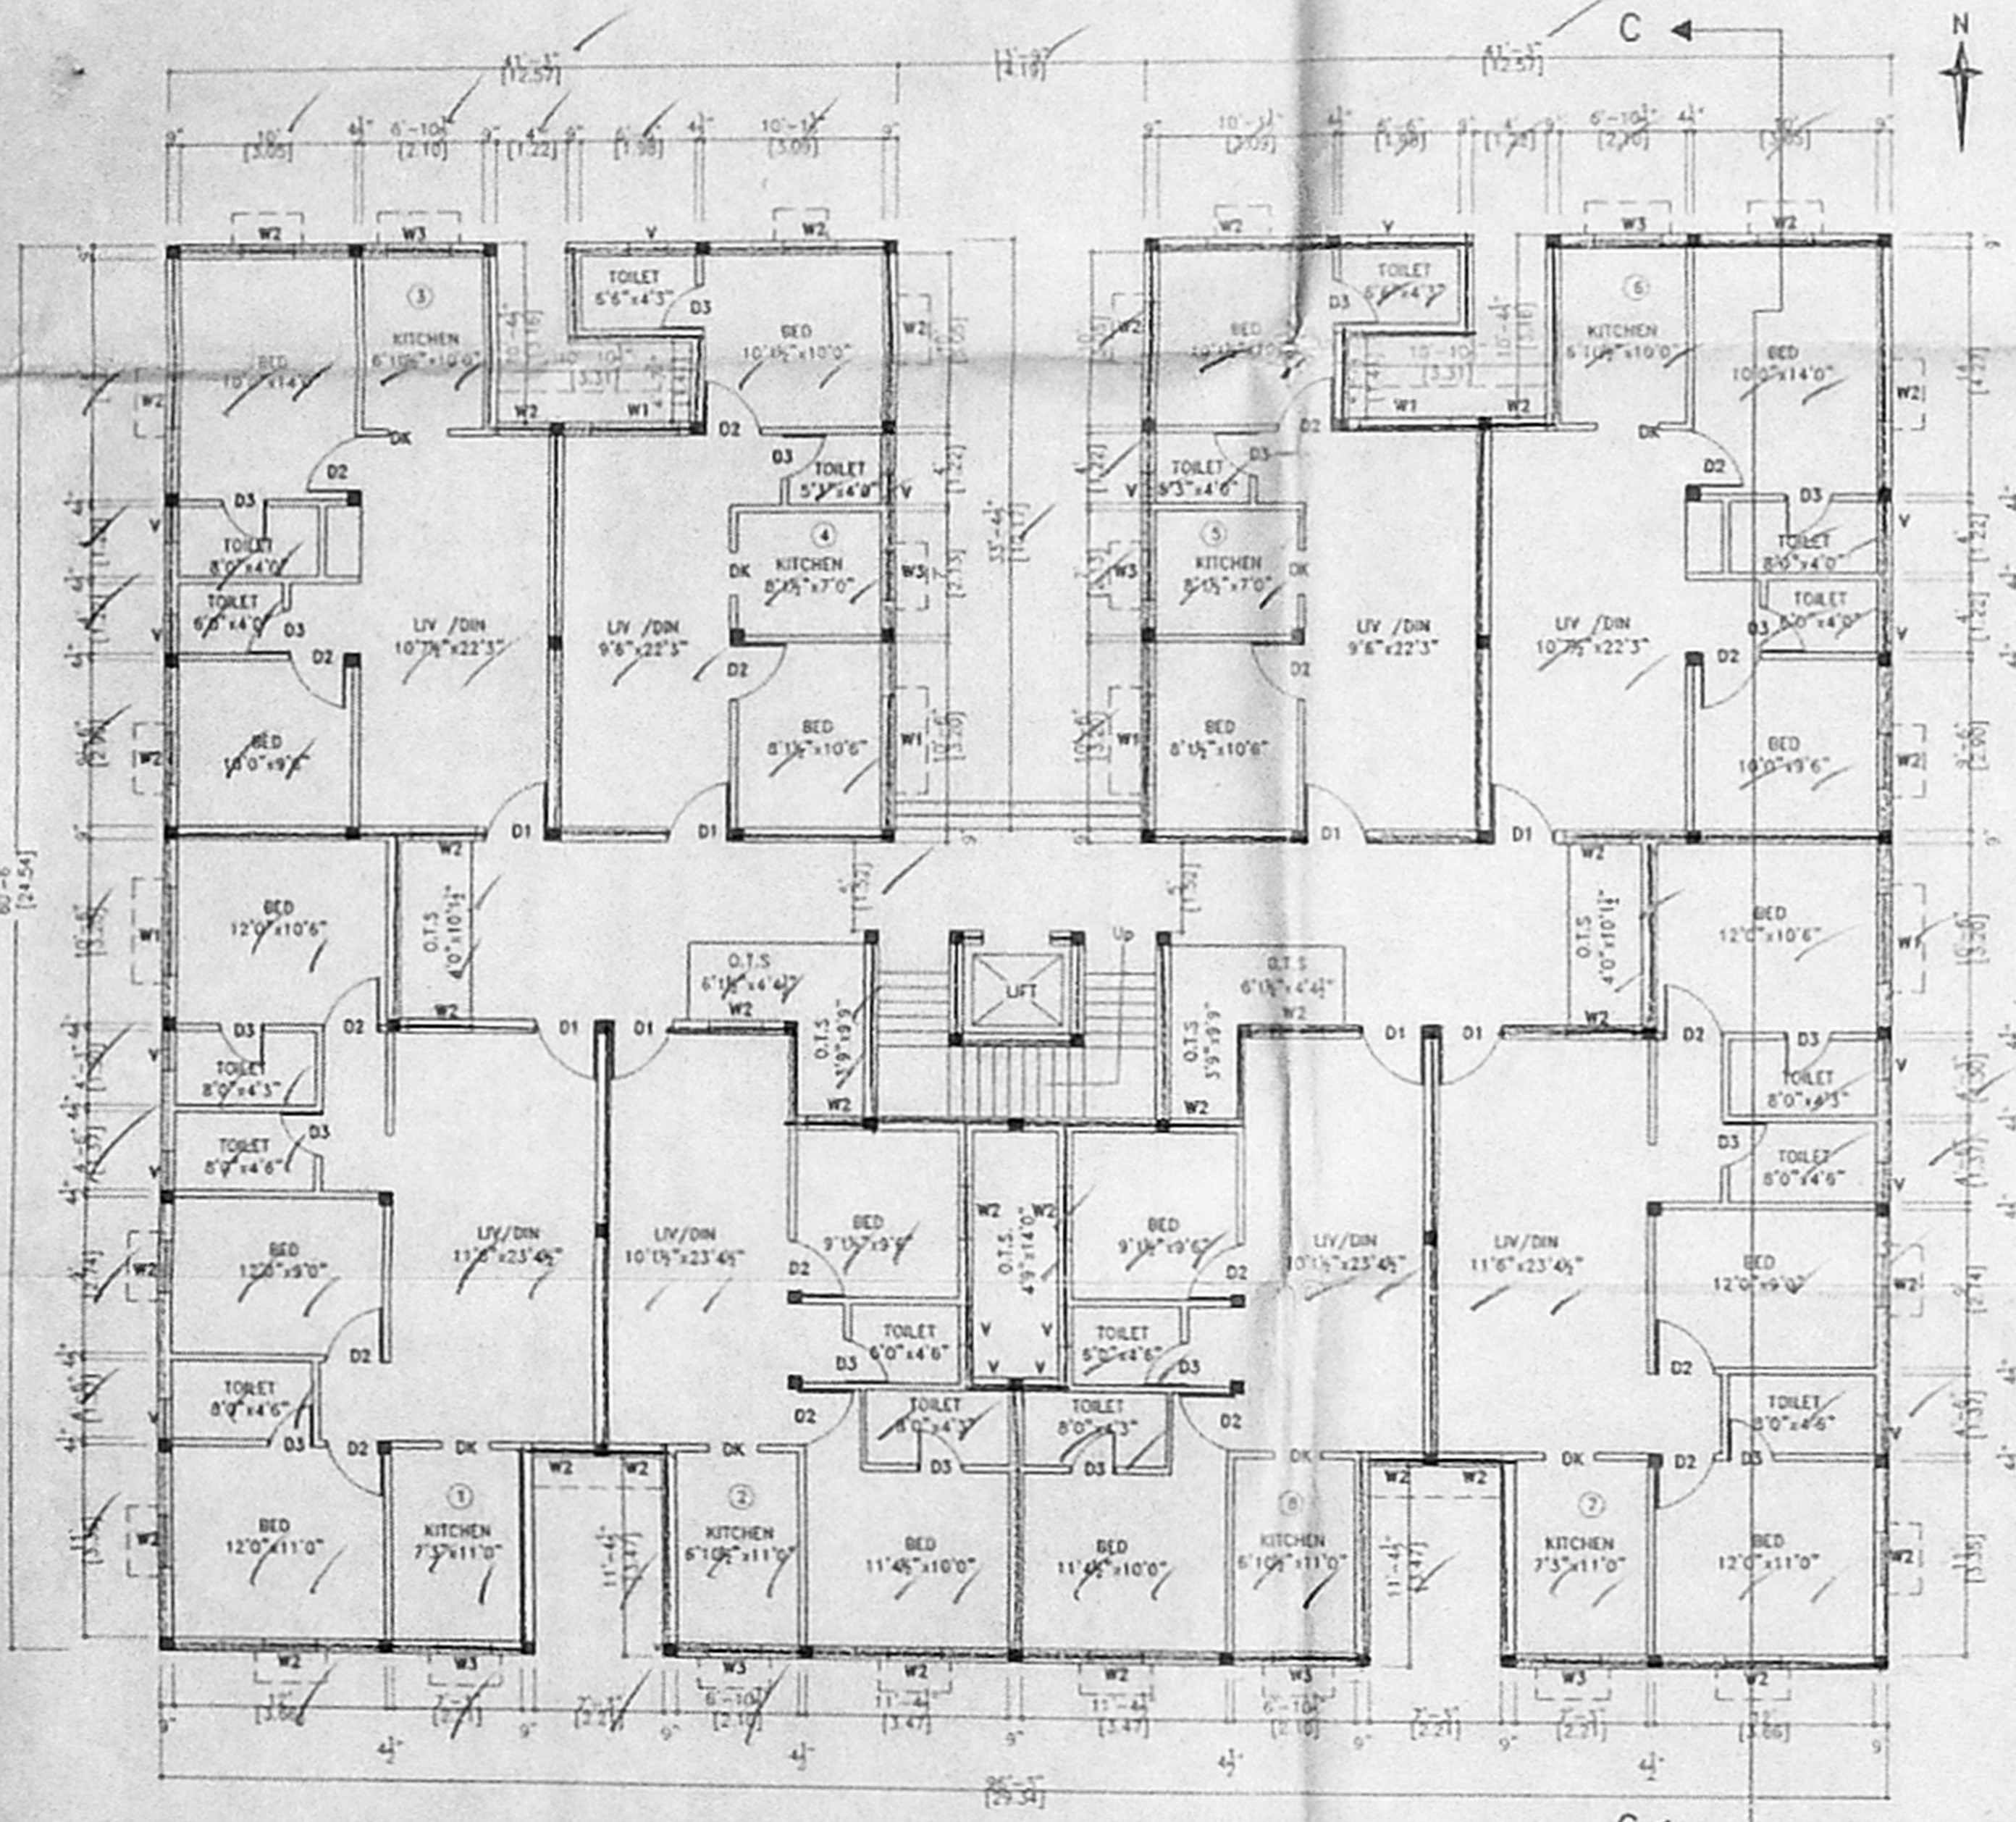

GROUND FLOOR PLAN

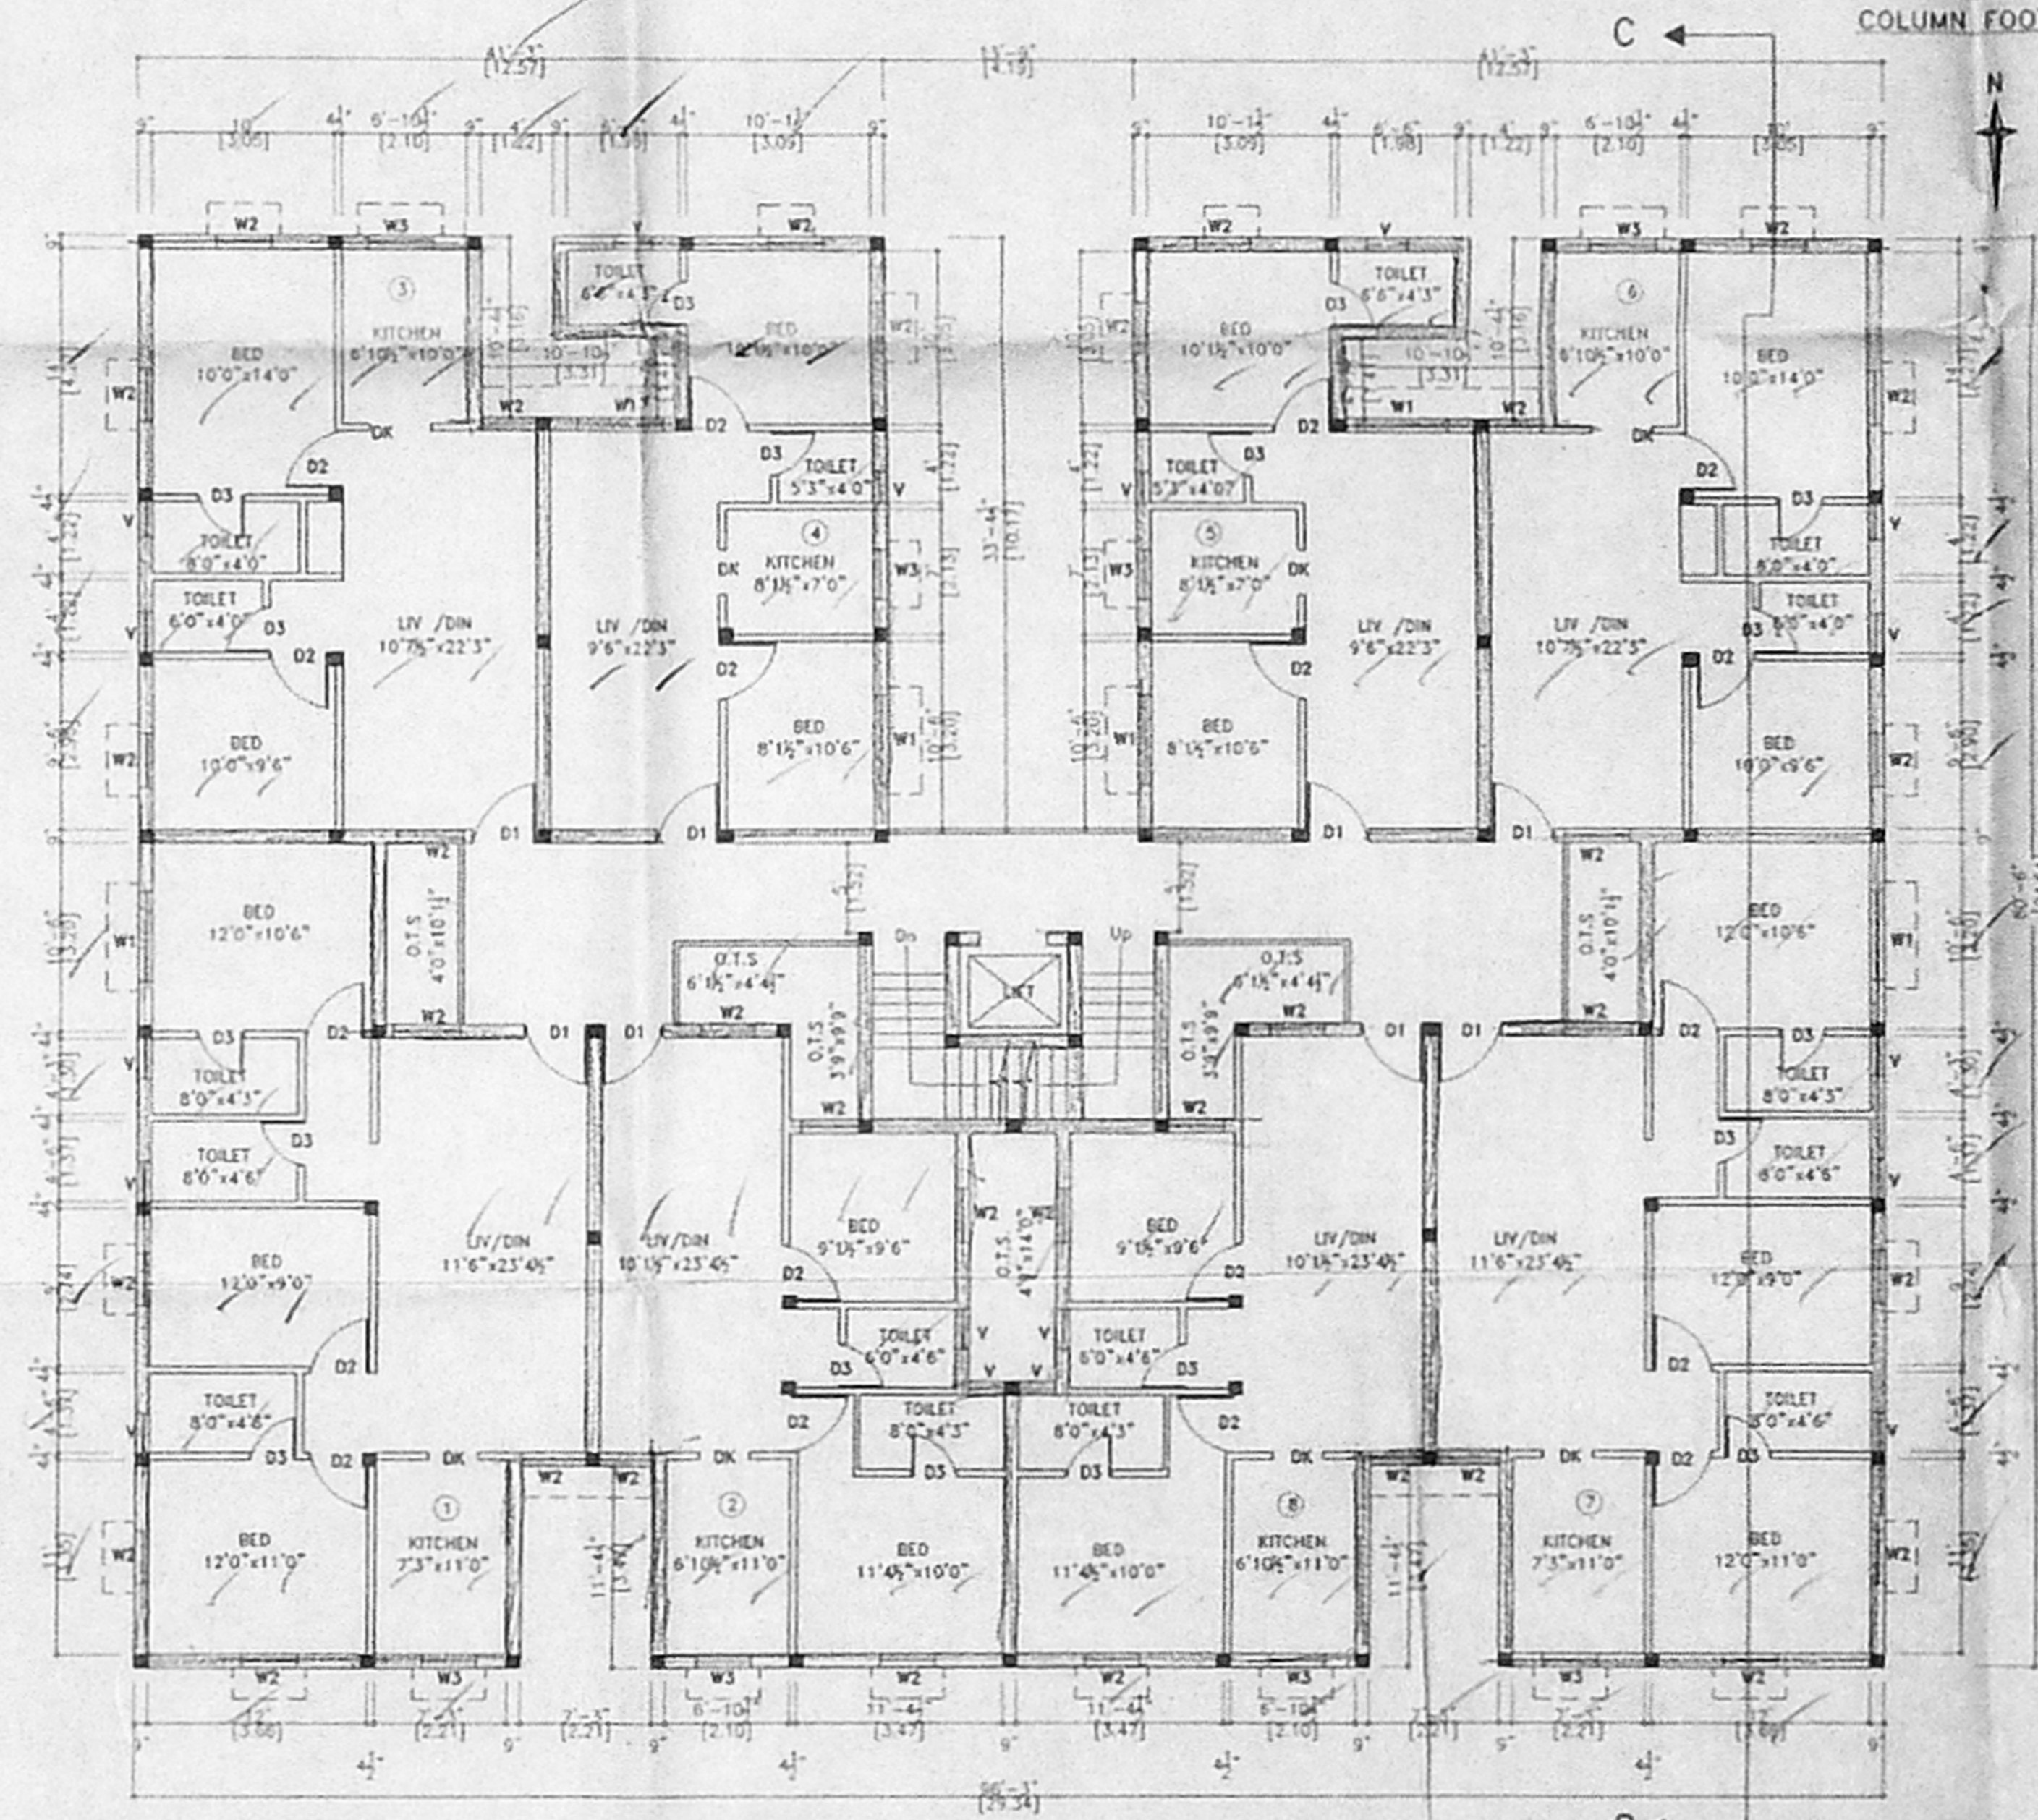

1st, 2nd, 3rd FLOOR PLAN

Er. C. R. NAYAGAM  
CLASS-I LICENSED SURVEYOR  
CHENNAI  
10/11 (11) Ummal Nil. 84/1960

SIGNATURE OF LICENSED SURVEYOR

PROPOSED RESIDENTIAL BUILDING FOR  
MR. A.M.SUNDAR, P.H.  
AT S.NO: 247/1, 247/2A & 247/2B1 OF  
MEDAWAKKAM VILLAGE  
PUNITHA THOMAIYAR MALAI PANCHAYAT UNION  
TAMBARAM TALUK  
SCALE: 1:100

SIGNATURE OF OWNER

S.No	Description	Size		C/C
		W	H	
D1	ENTRANCE - T.W. DOOR	3'-6"	7'-0"	
D2	ROOM DOORS - FLUSH	3'-3"	7'-0"	
D3	TOILET & BALCONY DOOR - FLUSH	3'-6"	7'-0"	
D4	PROVA DOOR - OPENING	2'-9"	7'-0"	
DK	KITCHEN DOOR - OPENING	5'-0"	4'-6"	2'-0"
WT	WINDOW	3'-0"	4'-6"	2'-0"
W2	KITCHEN WINDOW	3'-0"	3'-6"	3'-6"
W3	TOILET WINDOW	2'-3"	4'-6"	2'-6"



BLOCK - 4

OFFICE COPY

B/SPL/5656/262/16/2003  
 Planning Permit No.  
**APPROVED**  
 SUBJECT TO THE CONDITIONS IN  
 THIS OFFICE LETTER.  
 No. 2089/27-4-603  
 FOR MEMBER SECRETARY  
 CHENNAI METROPOLITAN  
 DEVELOPMENT AUTHORITY  
 CHENNAI-600 008.

JOINERY:


S.No	Description	Size		
		W	H	Chil. Ivl.
D1	ENTRANCE - T.W. DOOR	3'-6"	7'-0"	--
D2	ROOM DOORS - FLUSH	3'-3"	7'-0"	--
D3	TOILET & BALCONY DOOR - FLUSH	2'-6"	7'-0"	--
D4	POOLA DOOR - OPENING	2'-9"	7'-0"	--
DK	KITCHEN DOOR - OPENING	2'-9"	7'-0"	--
W1	WINDOW	5'-0"	4'-6"	2'-6"
W2	WINDOW	3'-0"	4'-6"	2'-6"
W3	KITCHEN WINDOW	3'-0"	3'-6"	3'-6"
V	TOILET WINDOW	2'-3"	4'-6"	2'-6"

SHEET NO:-4 OF 7

Sheet No 4  
 Block No 4

PROPOSED RESIDENTIAL BUILDING FOR  
 MR. A.M.SUNDAR. P.H.  
 AT S.NO: 247/1, 247/2A & 247/2B1 OF  
 MEDAWAKKAM VILLAGE  
 PUNITHA THOMAIYER MALAI PANCHAYAT UNION  
 TAMBARAM TALUK  
 SCALE : 1: 100


OFFICE COPY

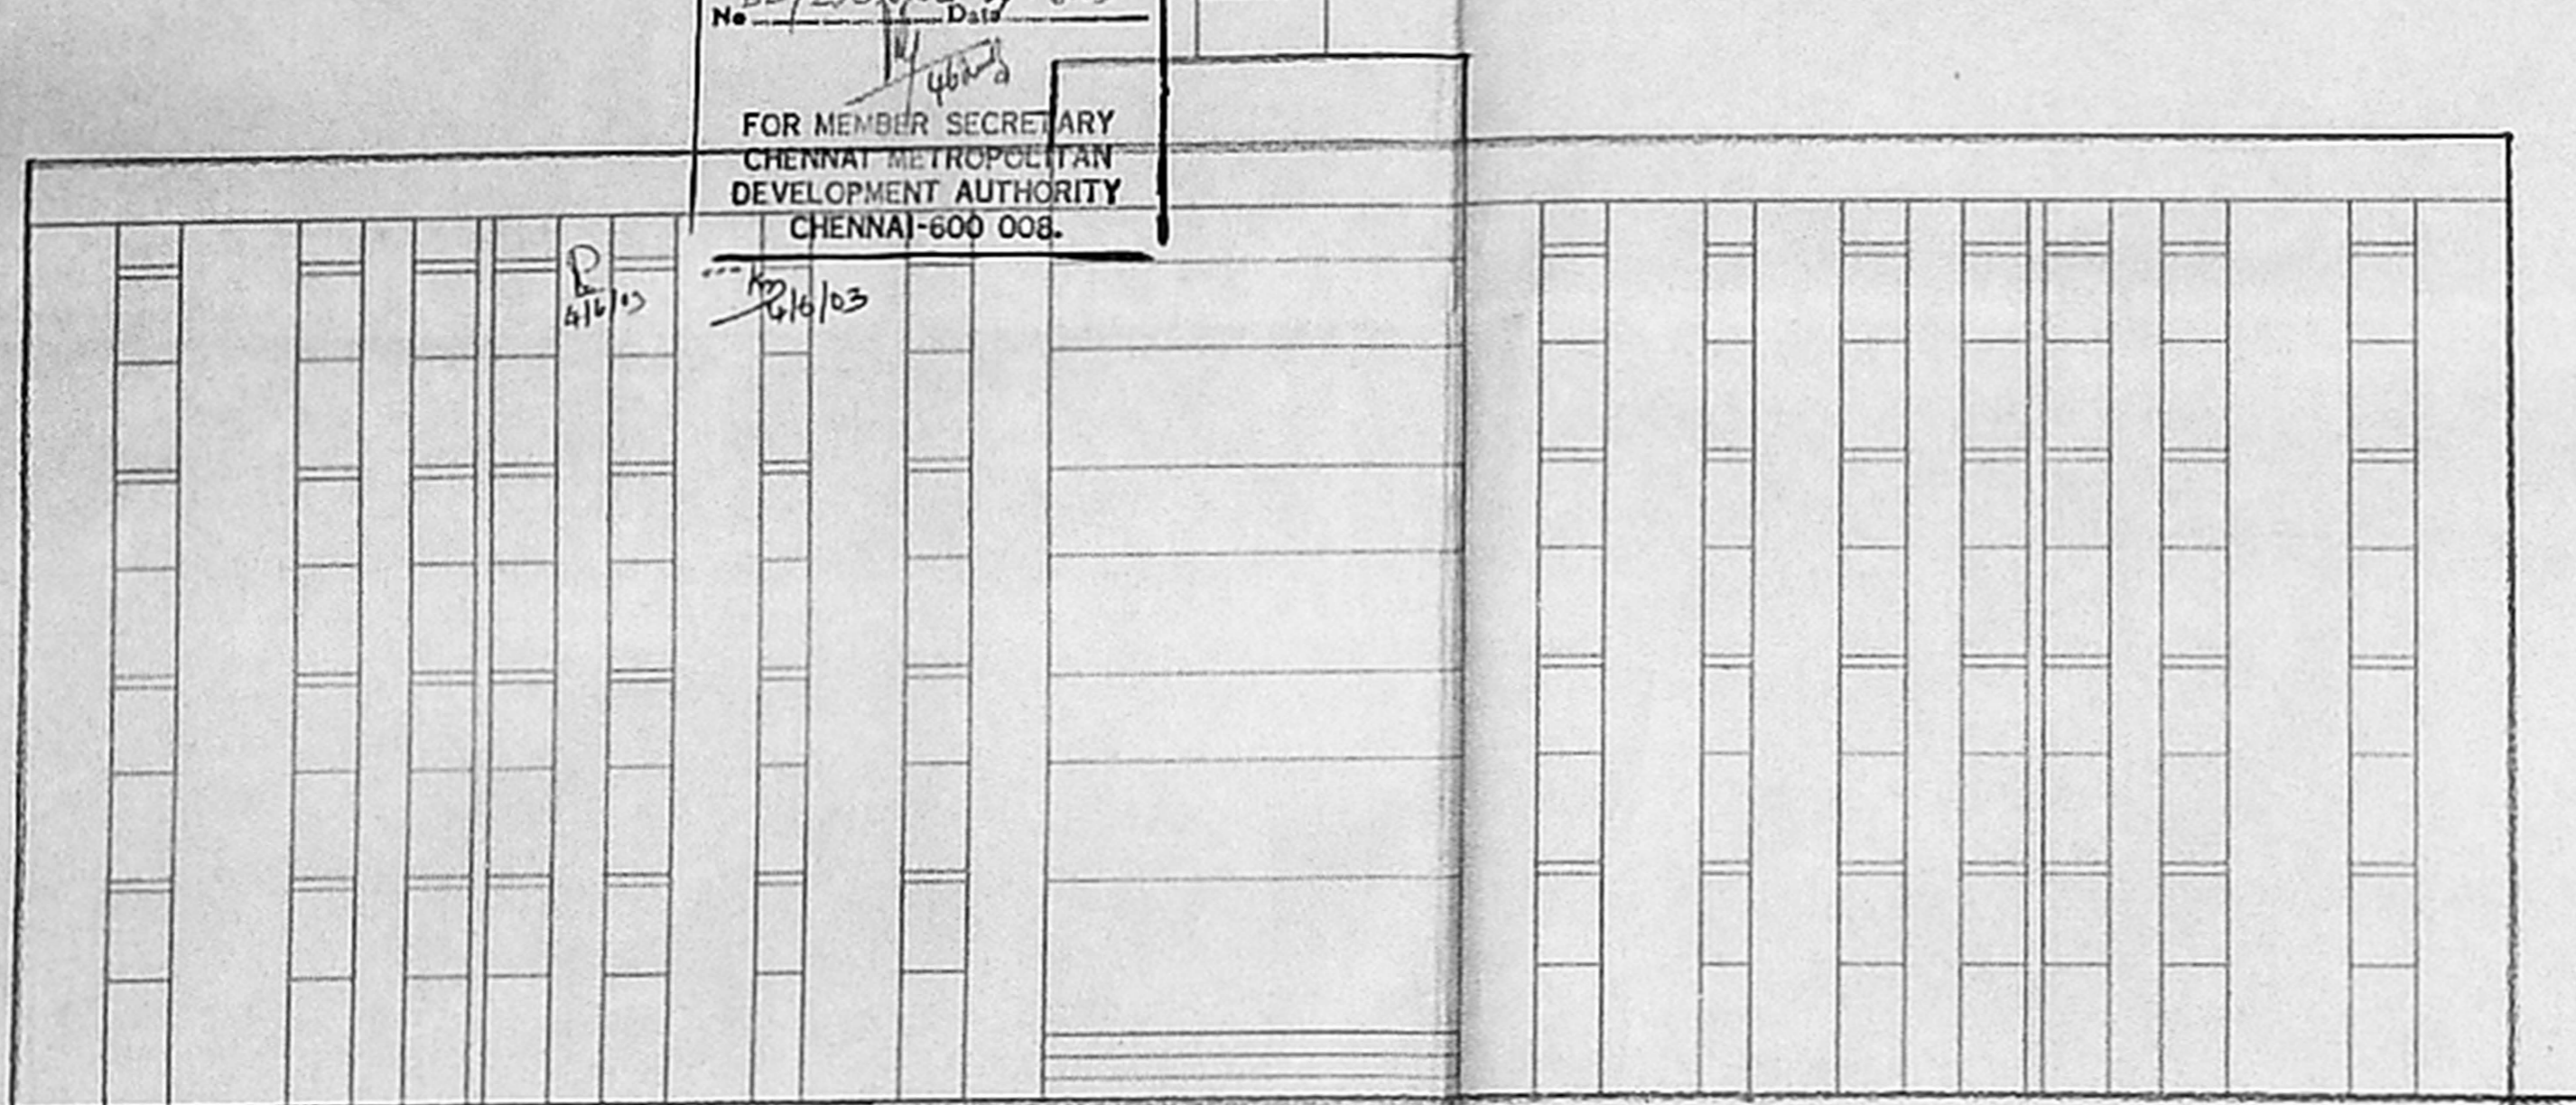

FRONT ELEVATION

CMDA (B)/1 No. 7  
 C.No B2/2129/102



Asst. Scrutiny P.A. 21/5/03

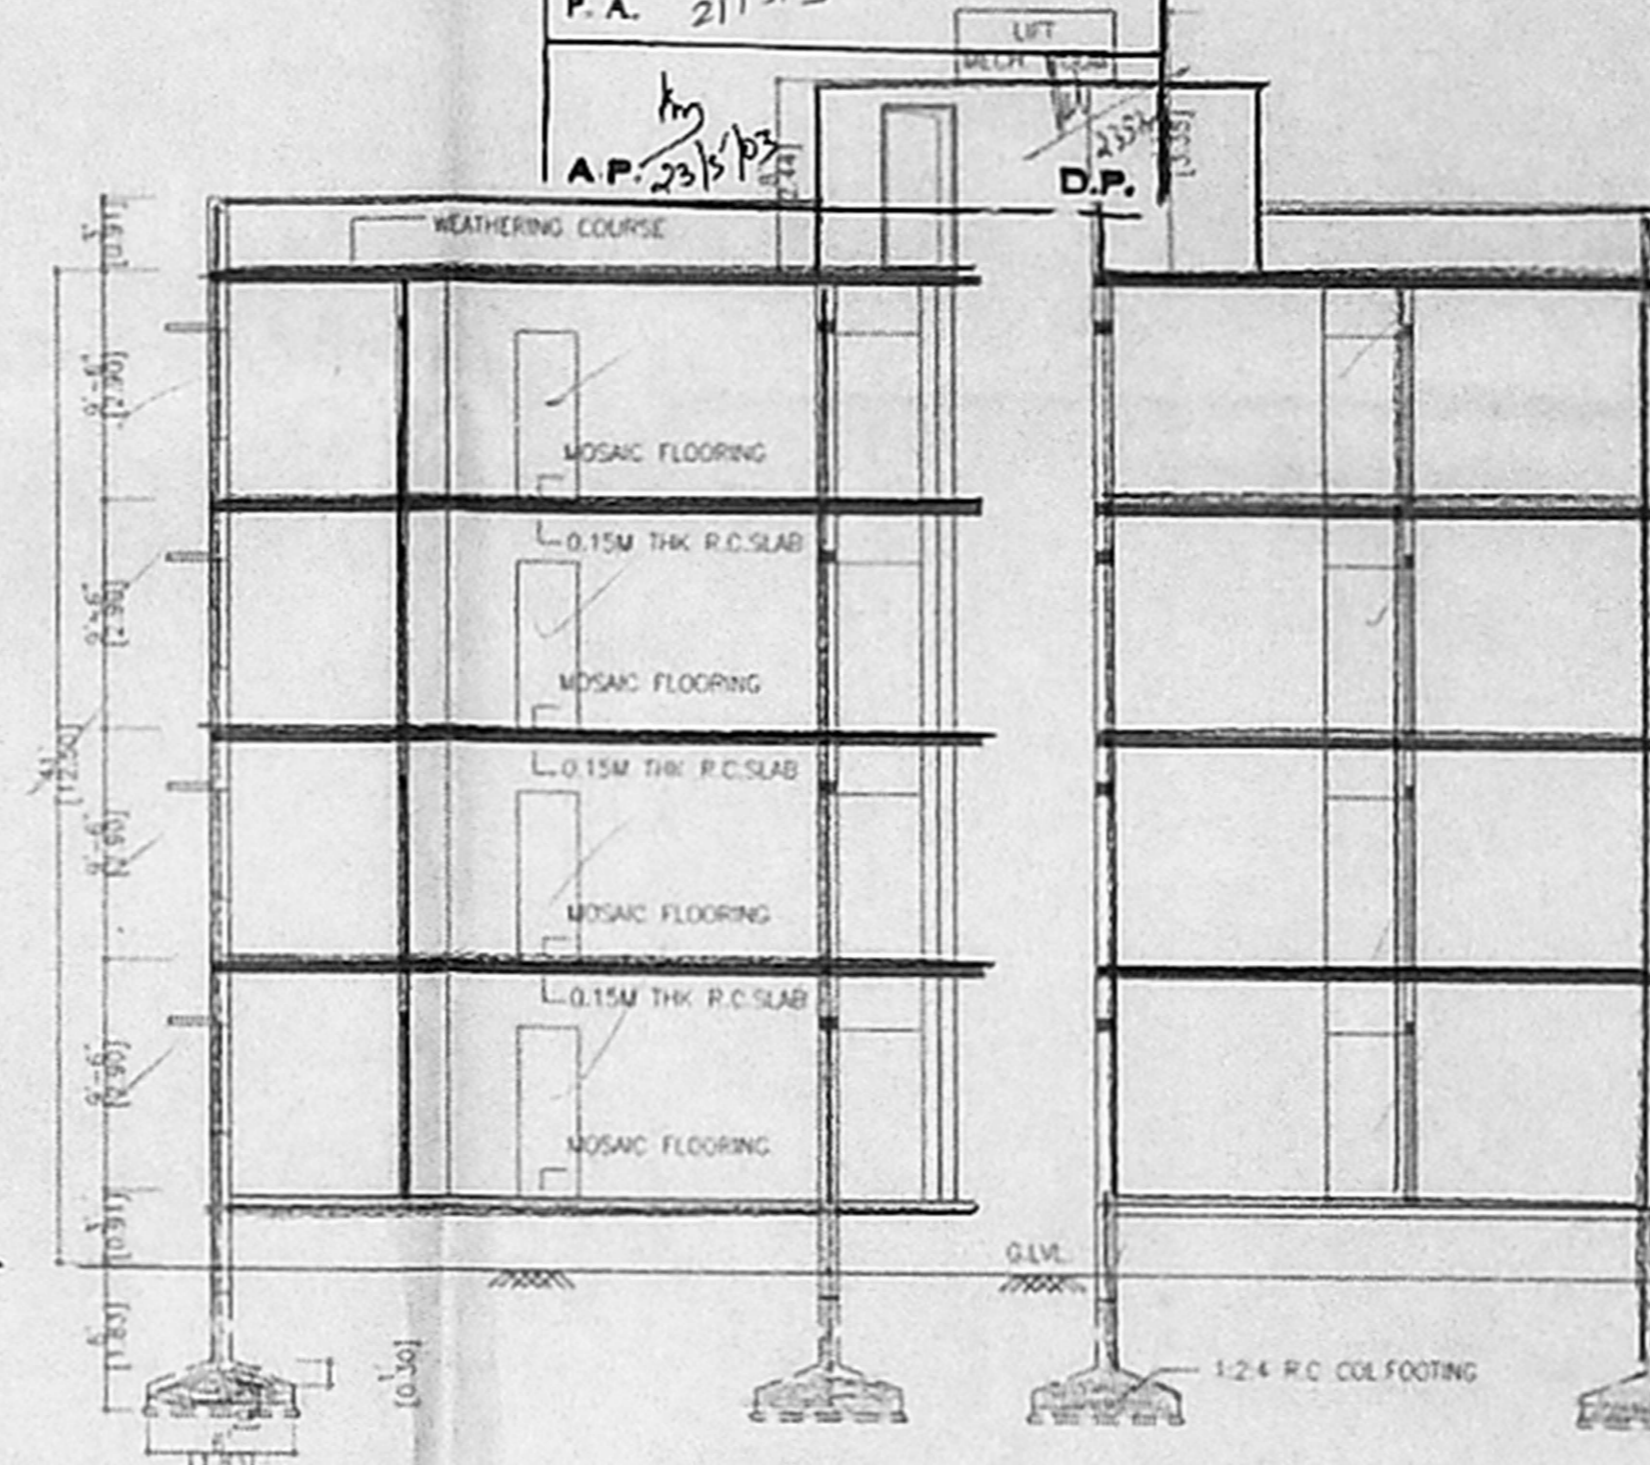

SECTION D-D  
 SCALE : 1:100

SIZE: 9" x 9"  
 REIN: 6 Nos - 16#  
 LINKS: 8/00 c/c

COLUMN C1 DETAILS

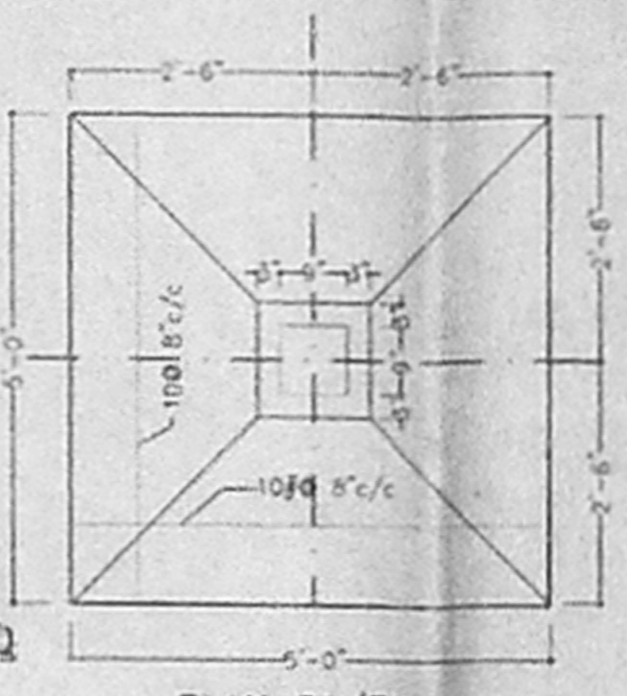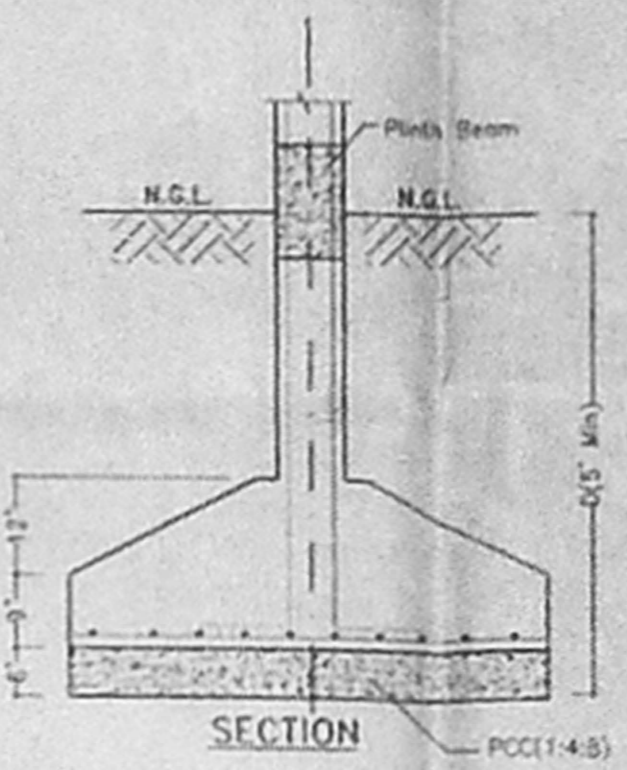

PLAN C1/E1  
 COLUMN FOOTING DETAILS.


SIGNATURE OF OWNER

*M.L.L.*


SIGNATURE OF LICENSED SURVEYOR

*C.R. Nayagam*

Er. C. R. NAYAGAM  
 CLASS-I LICENSED SURVEYOR  
 No. 636/2002 - 2003,  
 CORPORATION OF CHENNAI  
 101, (21) Uthman Rd., 434 1996

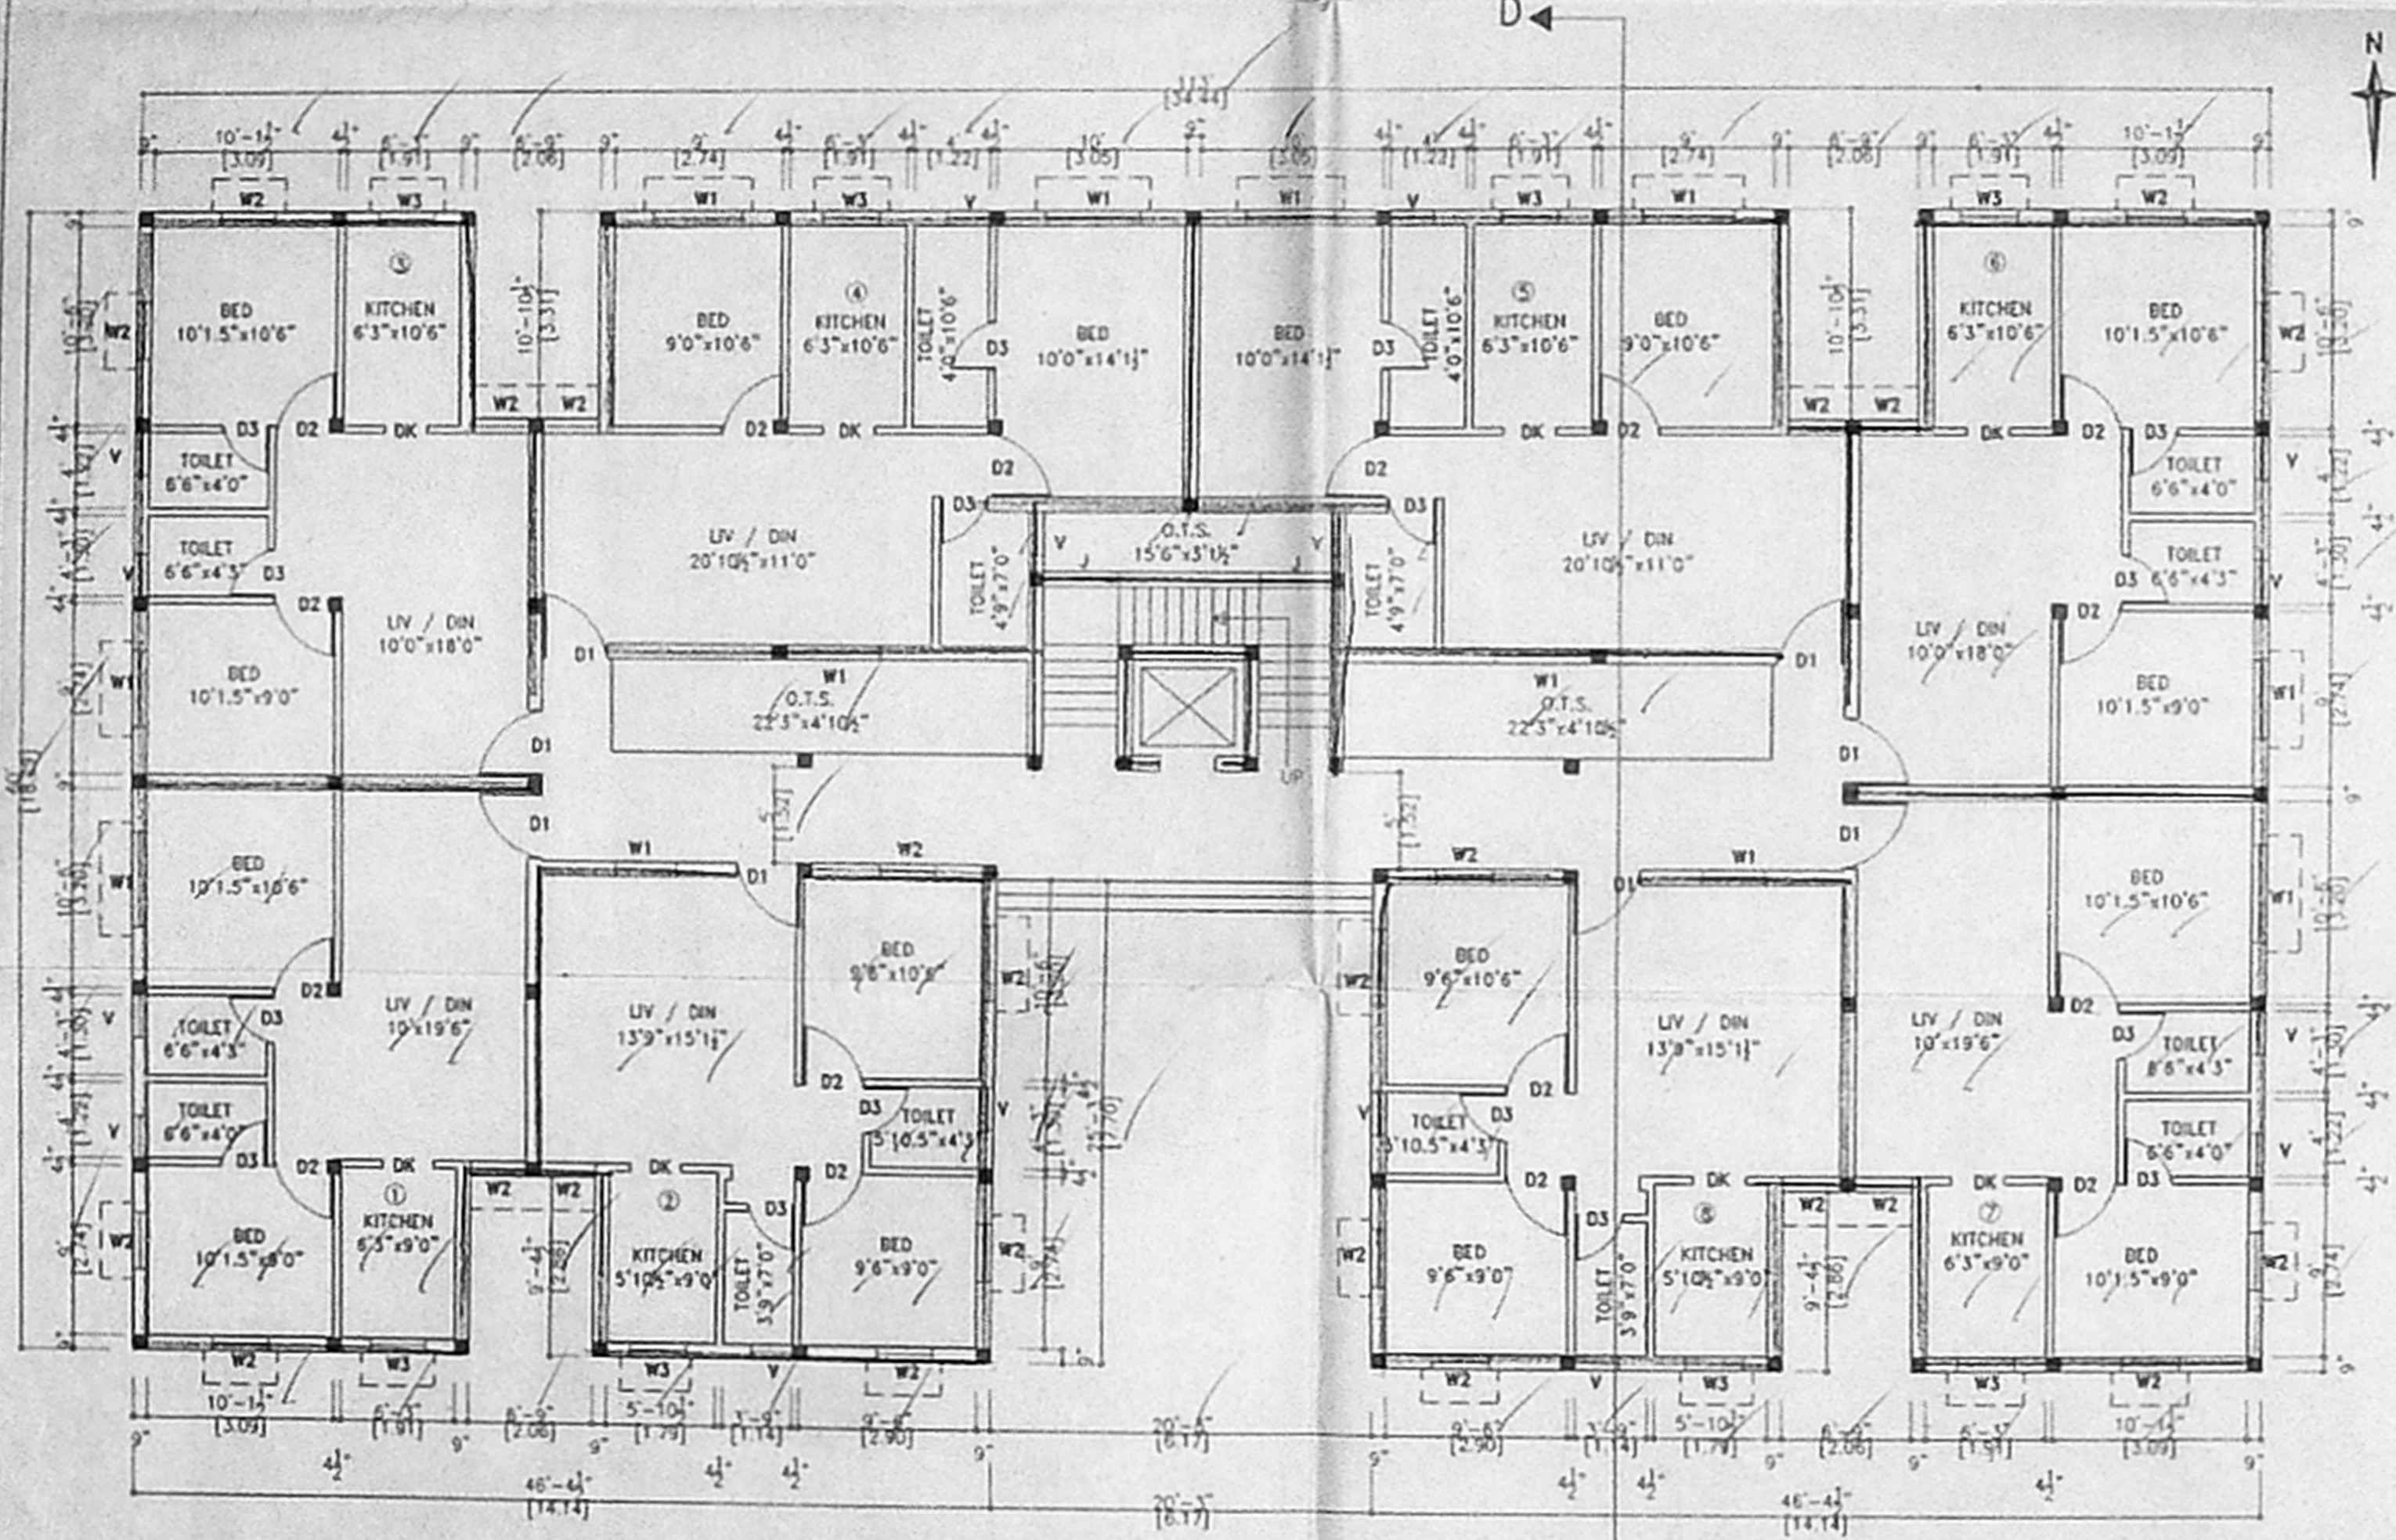


GROUND FLOOR PLAN

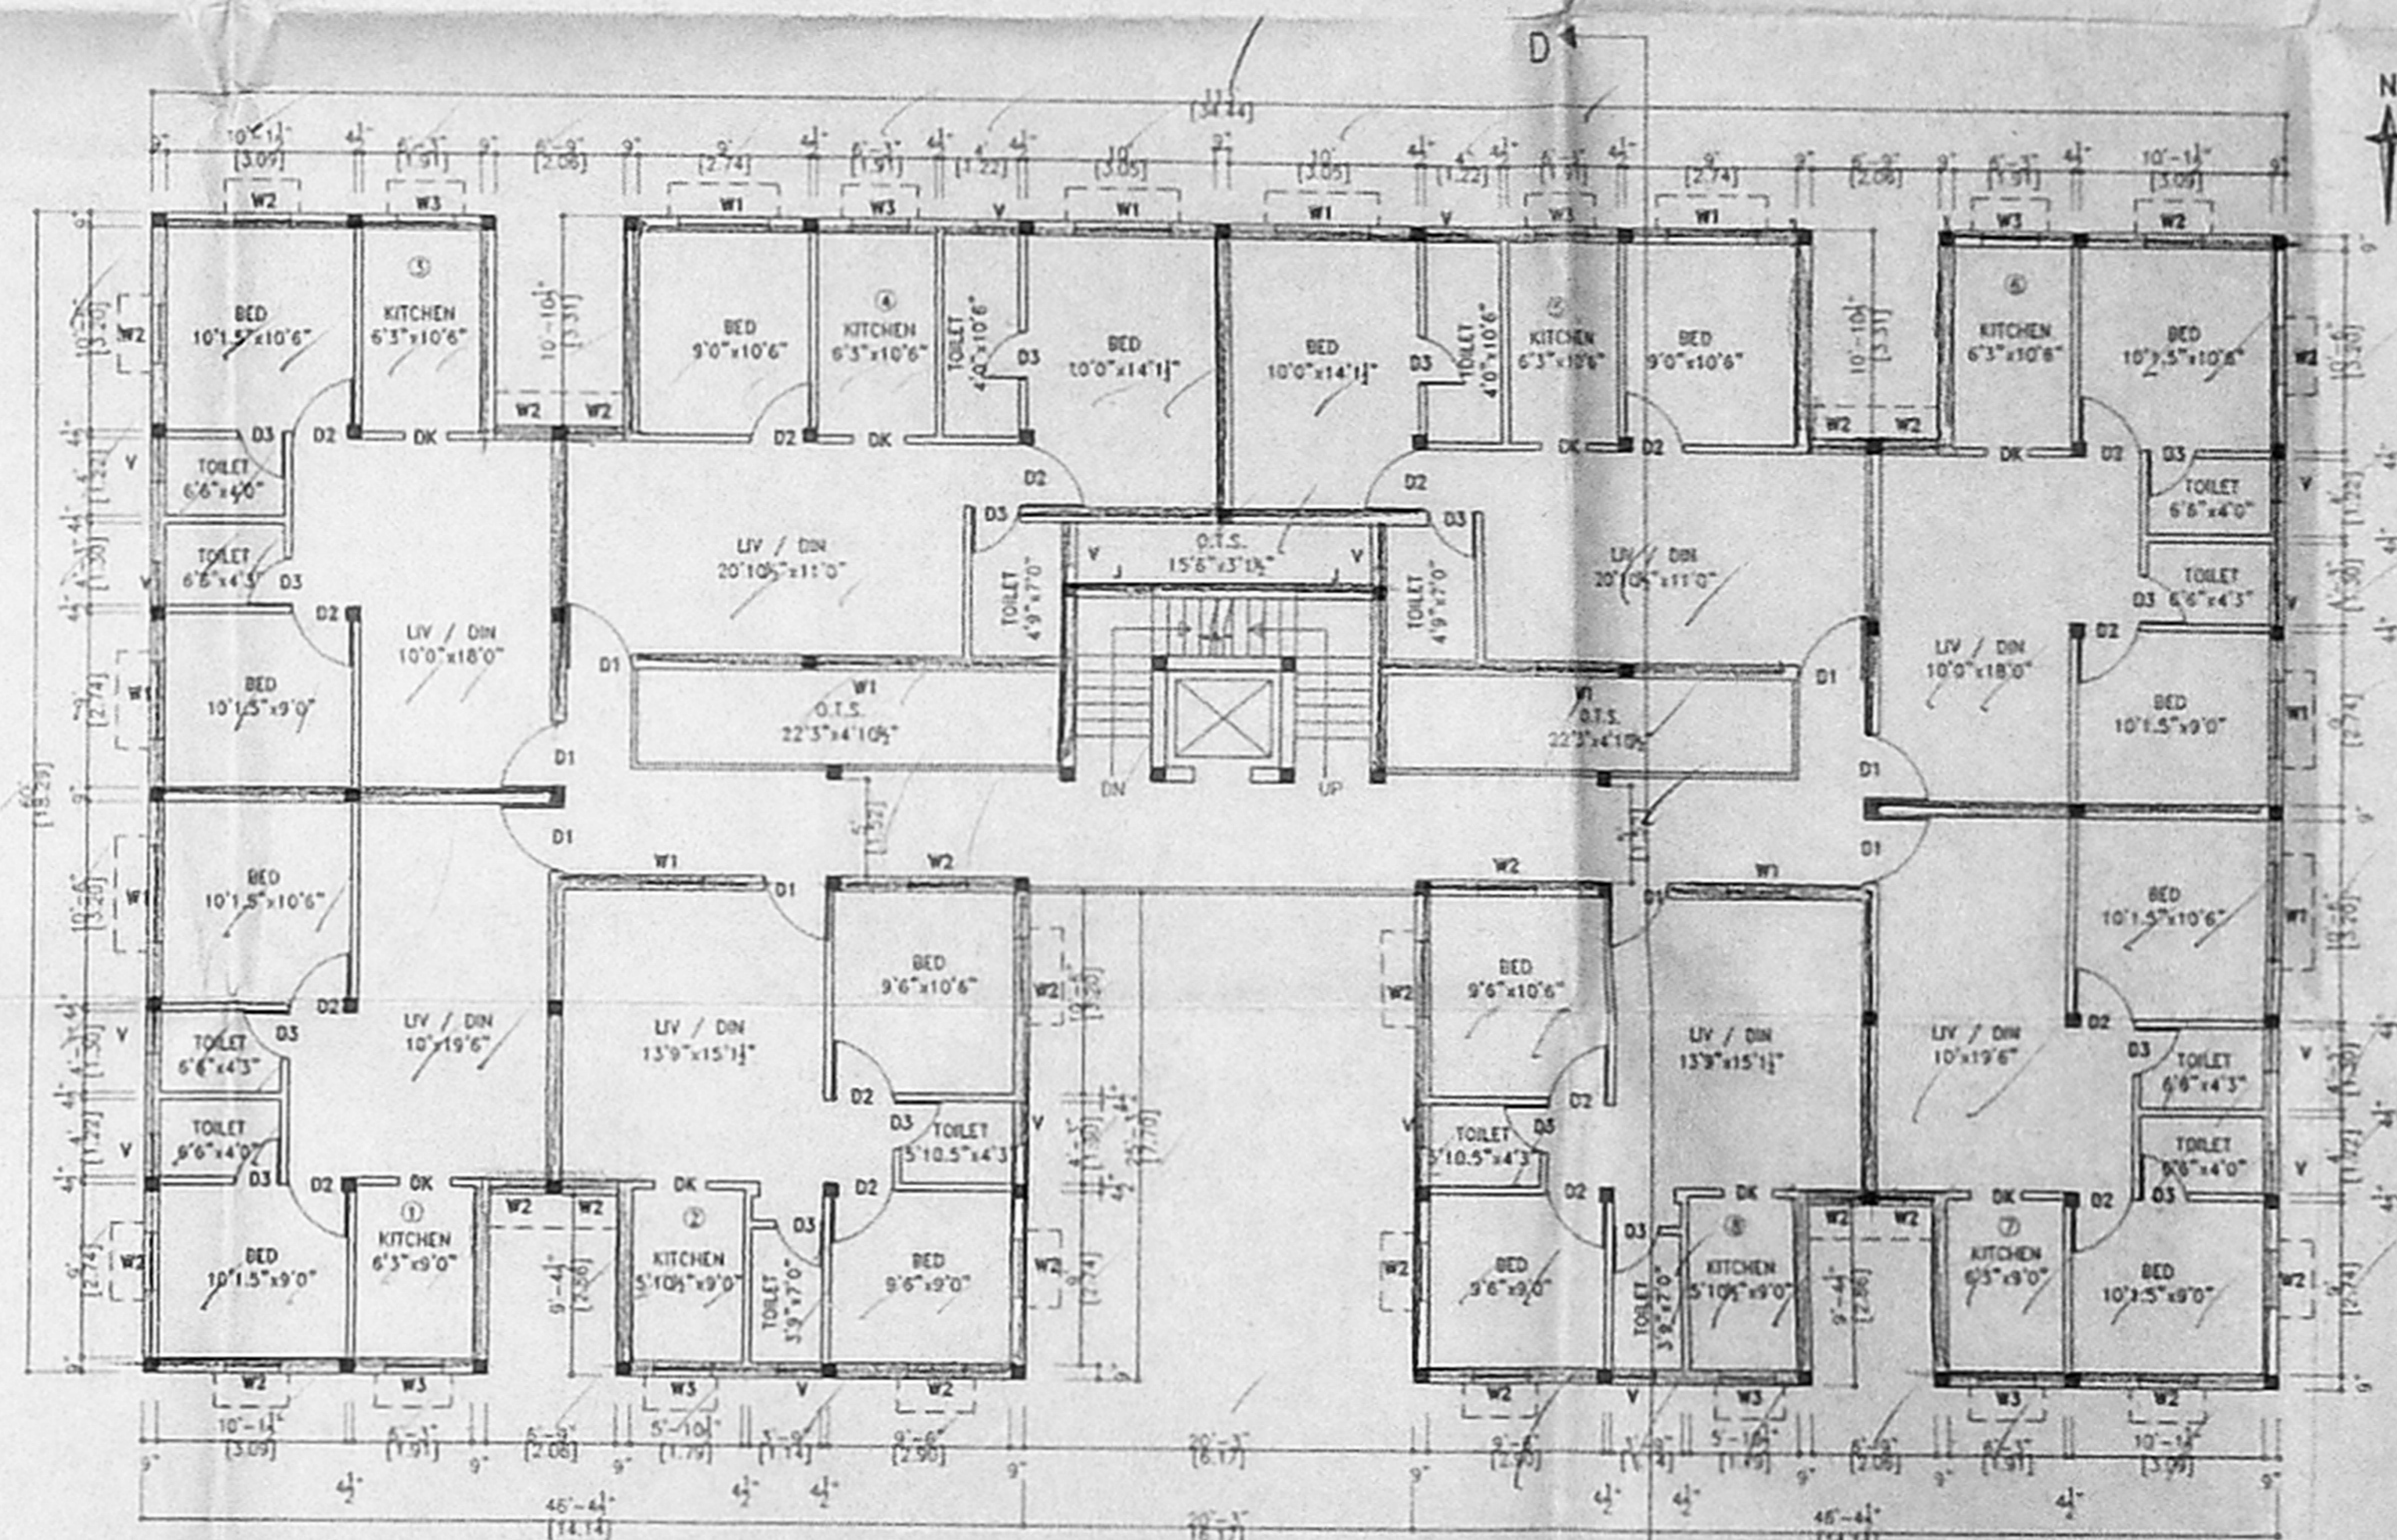


1st, 2nd, 3rd FLOOR PLAN




APPROVED  
SUBJECT TO THE CONDITIONS IN  
THIS OFFICE ORDER  
No. 22/2009/02-4-6-03  
Date 14/10/03  
FOR MEMBER SECRETARY  
CHENNAI METROPOLITAN  
DEVELOPMENT AUTHORITY  
CHENNAI-600 008.

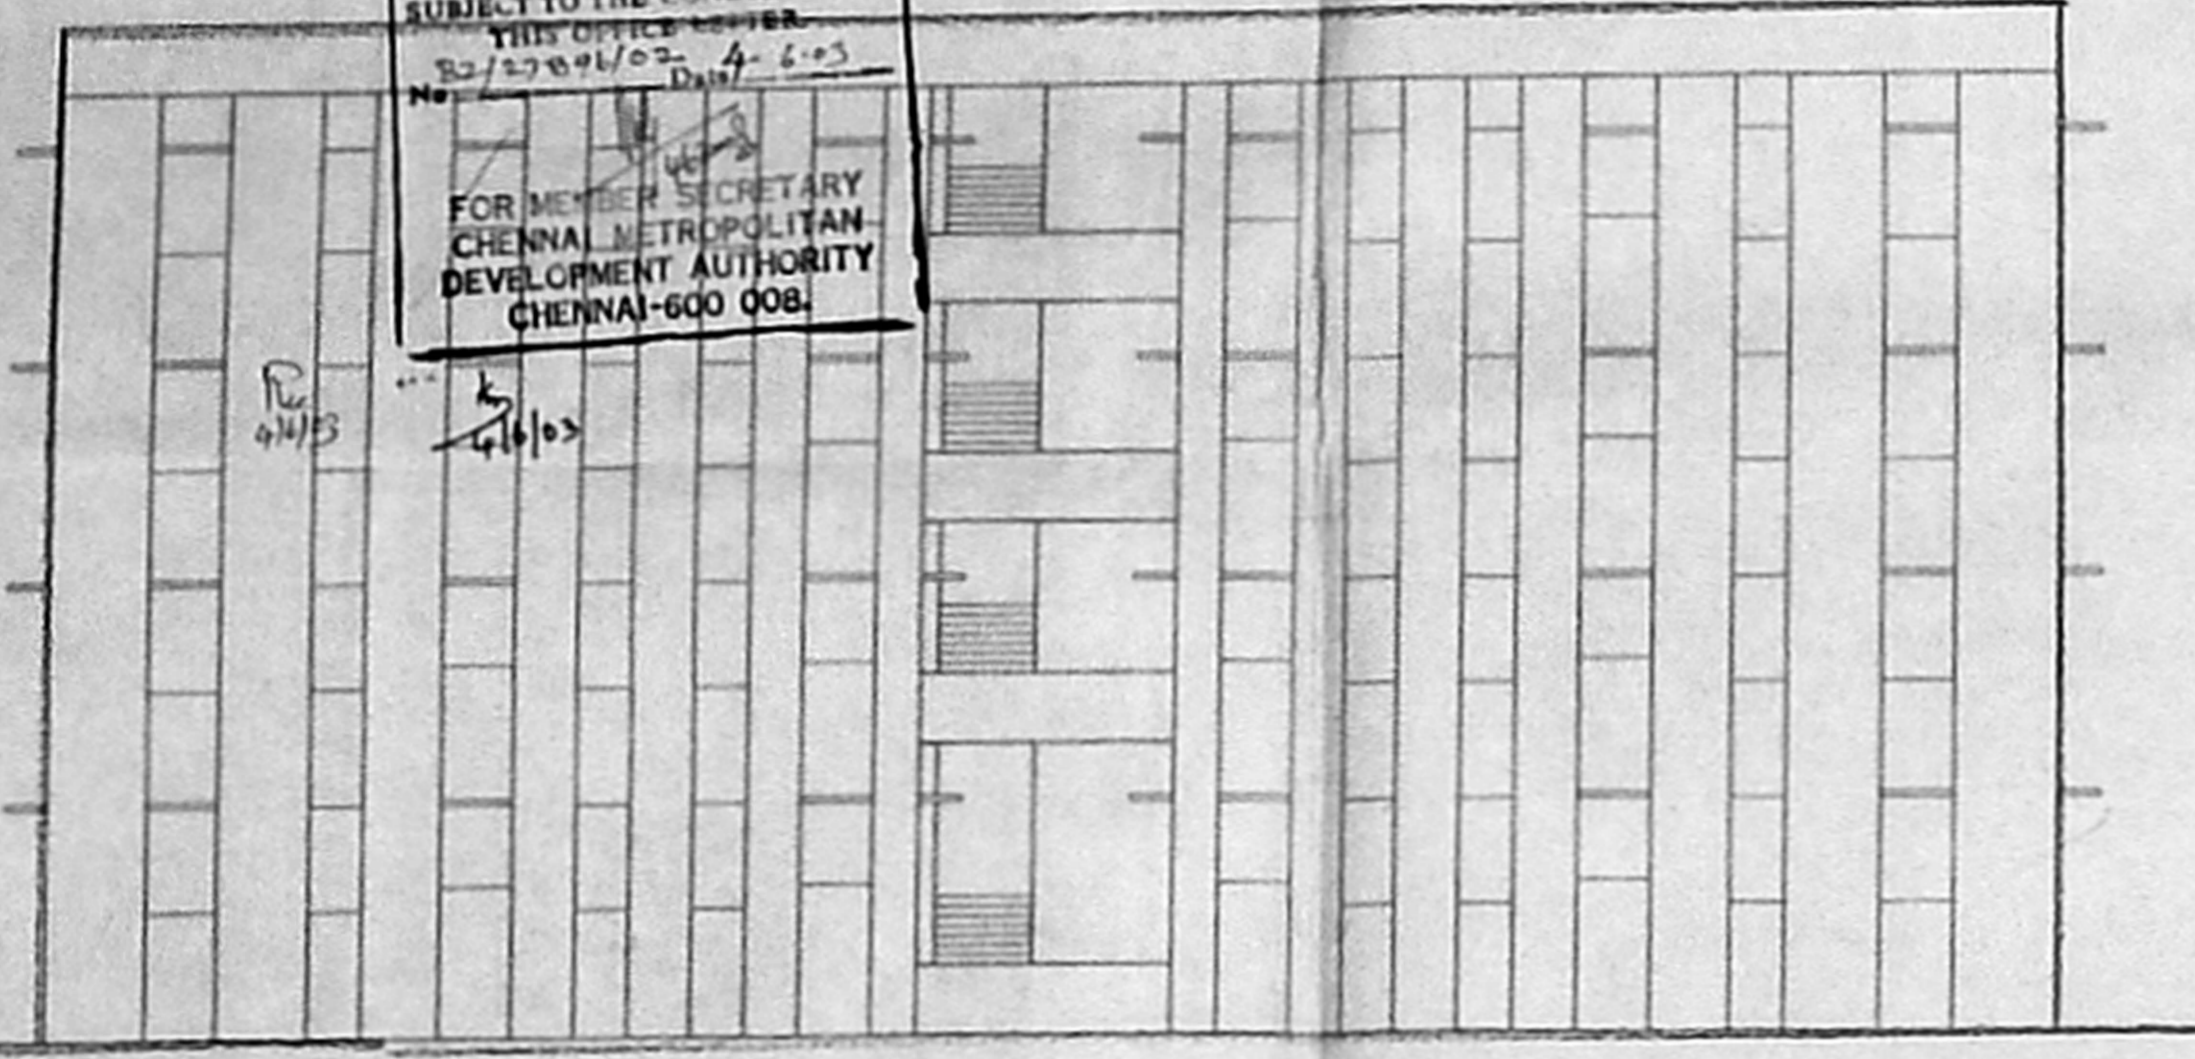


FRONT ELEVATION

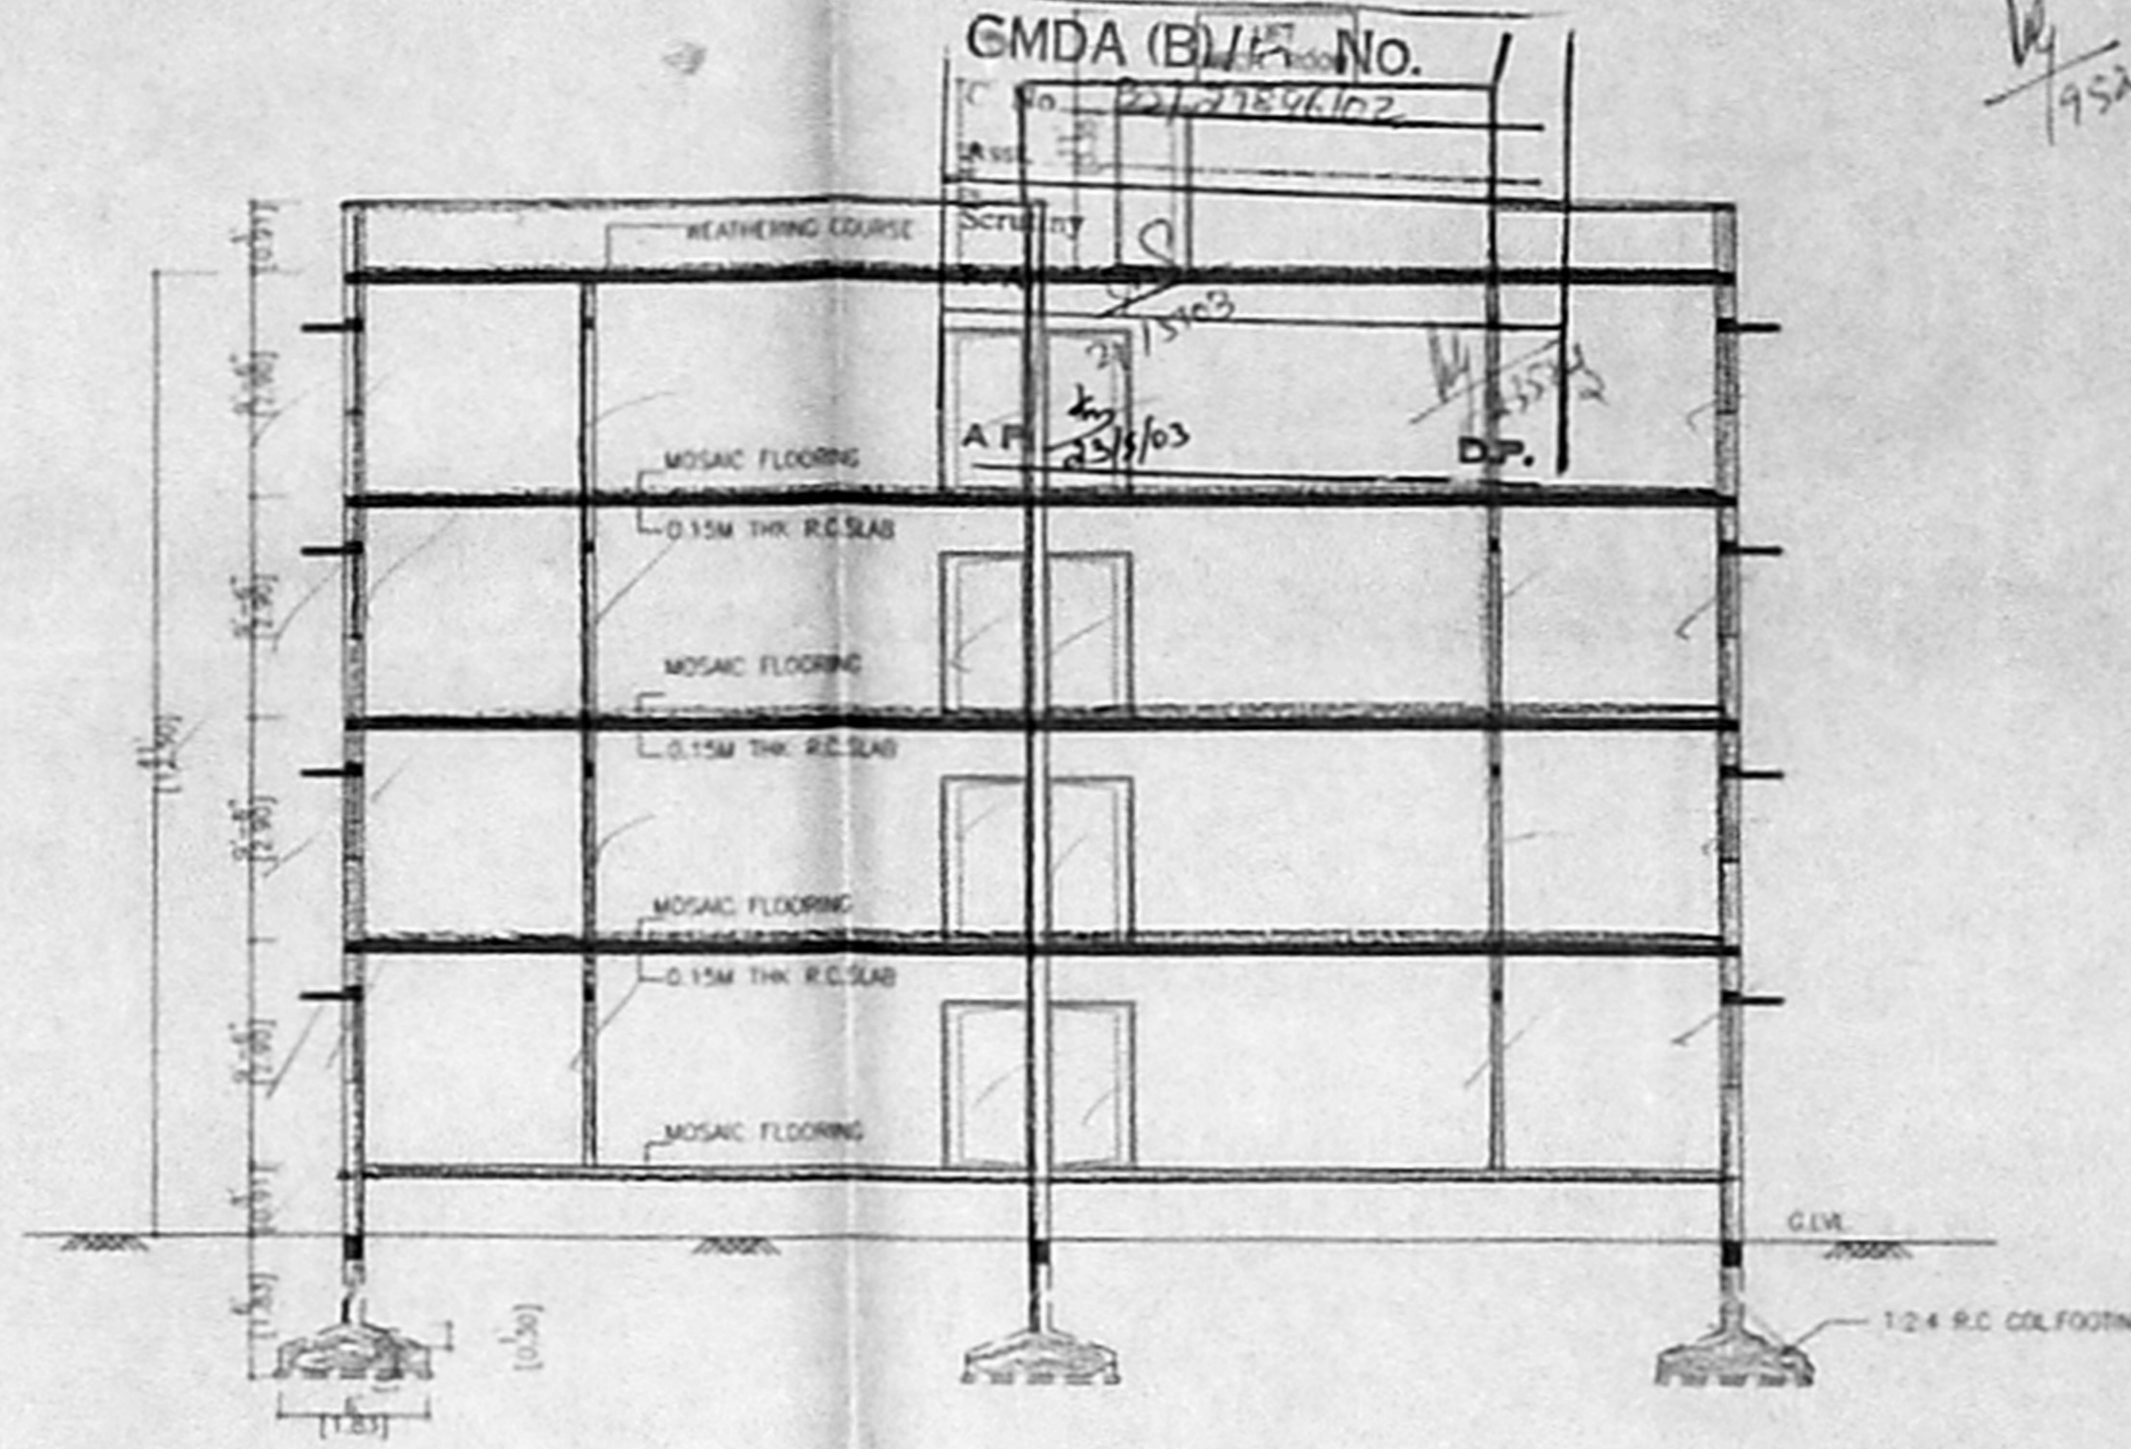


SECTION E-E  
SCALE: 1:100

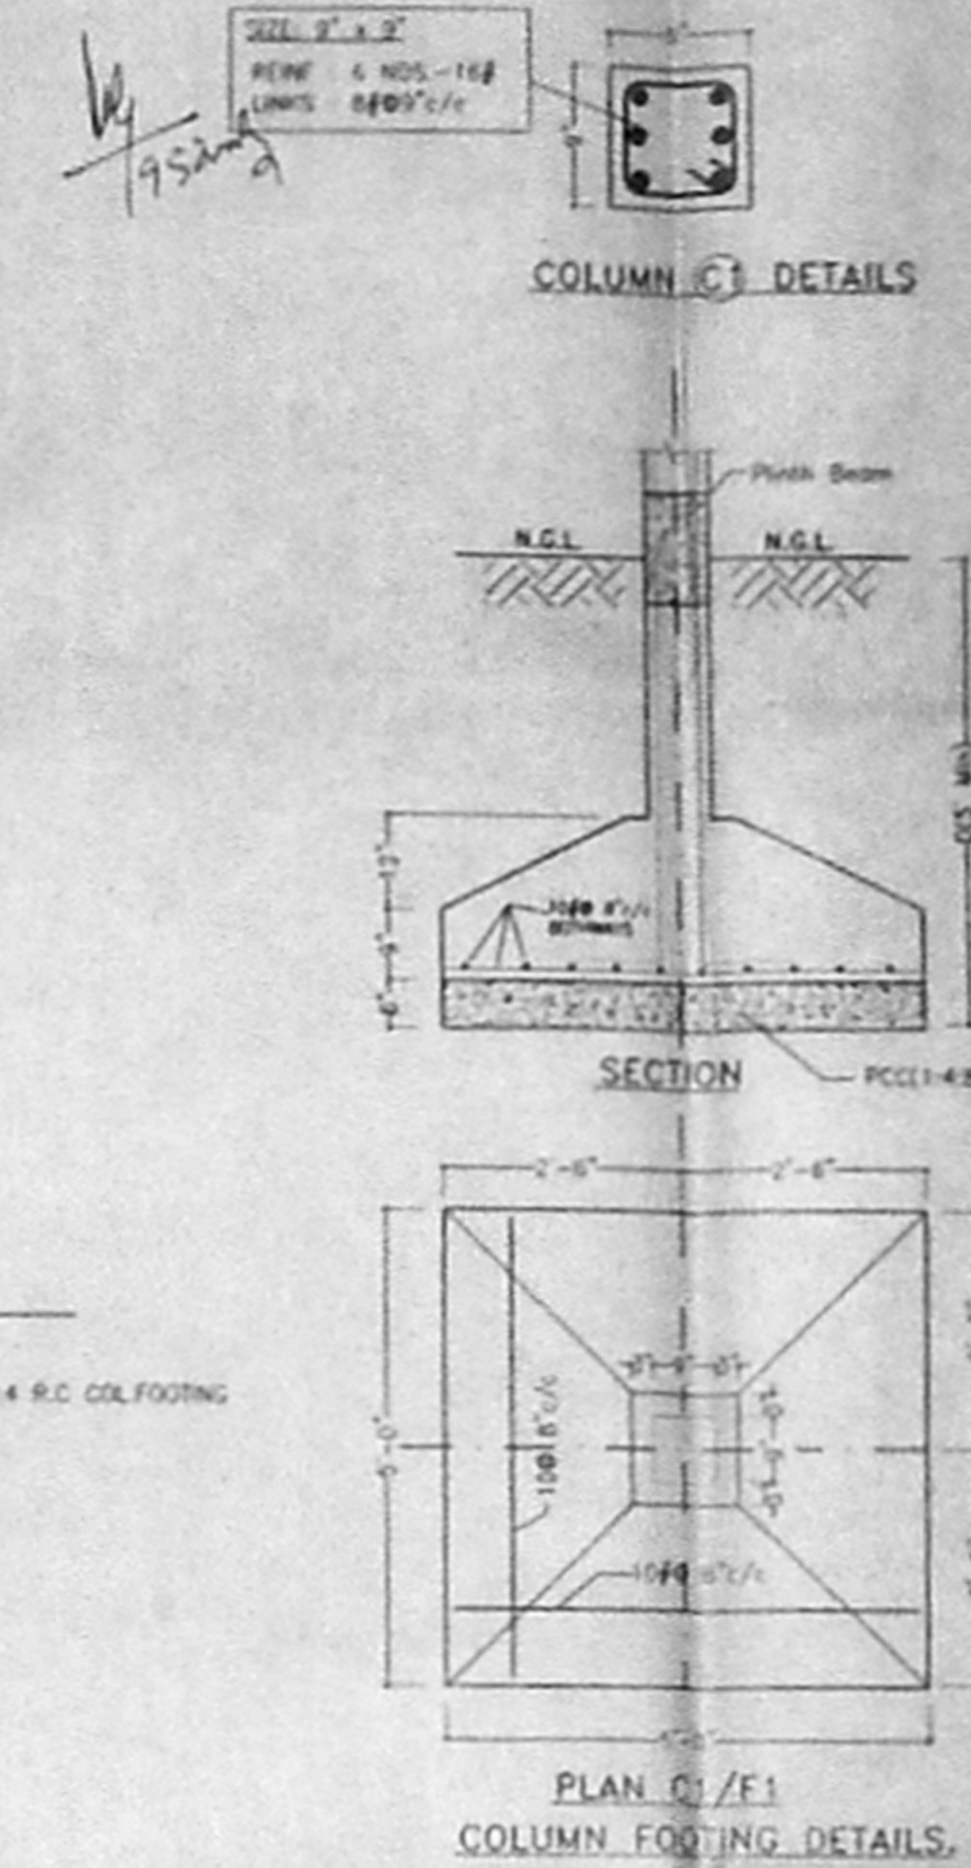

PLAN C1/E1  
COLUMN FOOTING DETAILS.

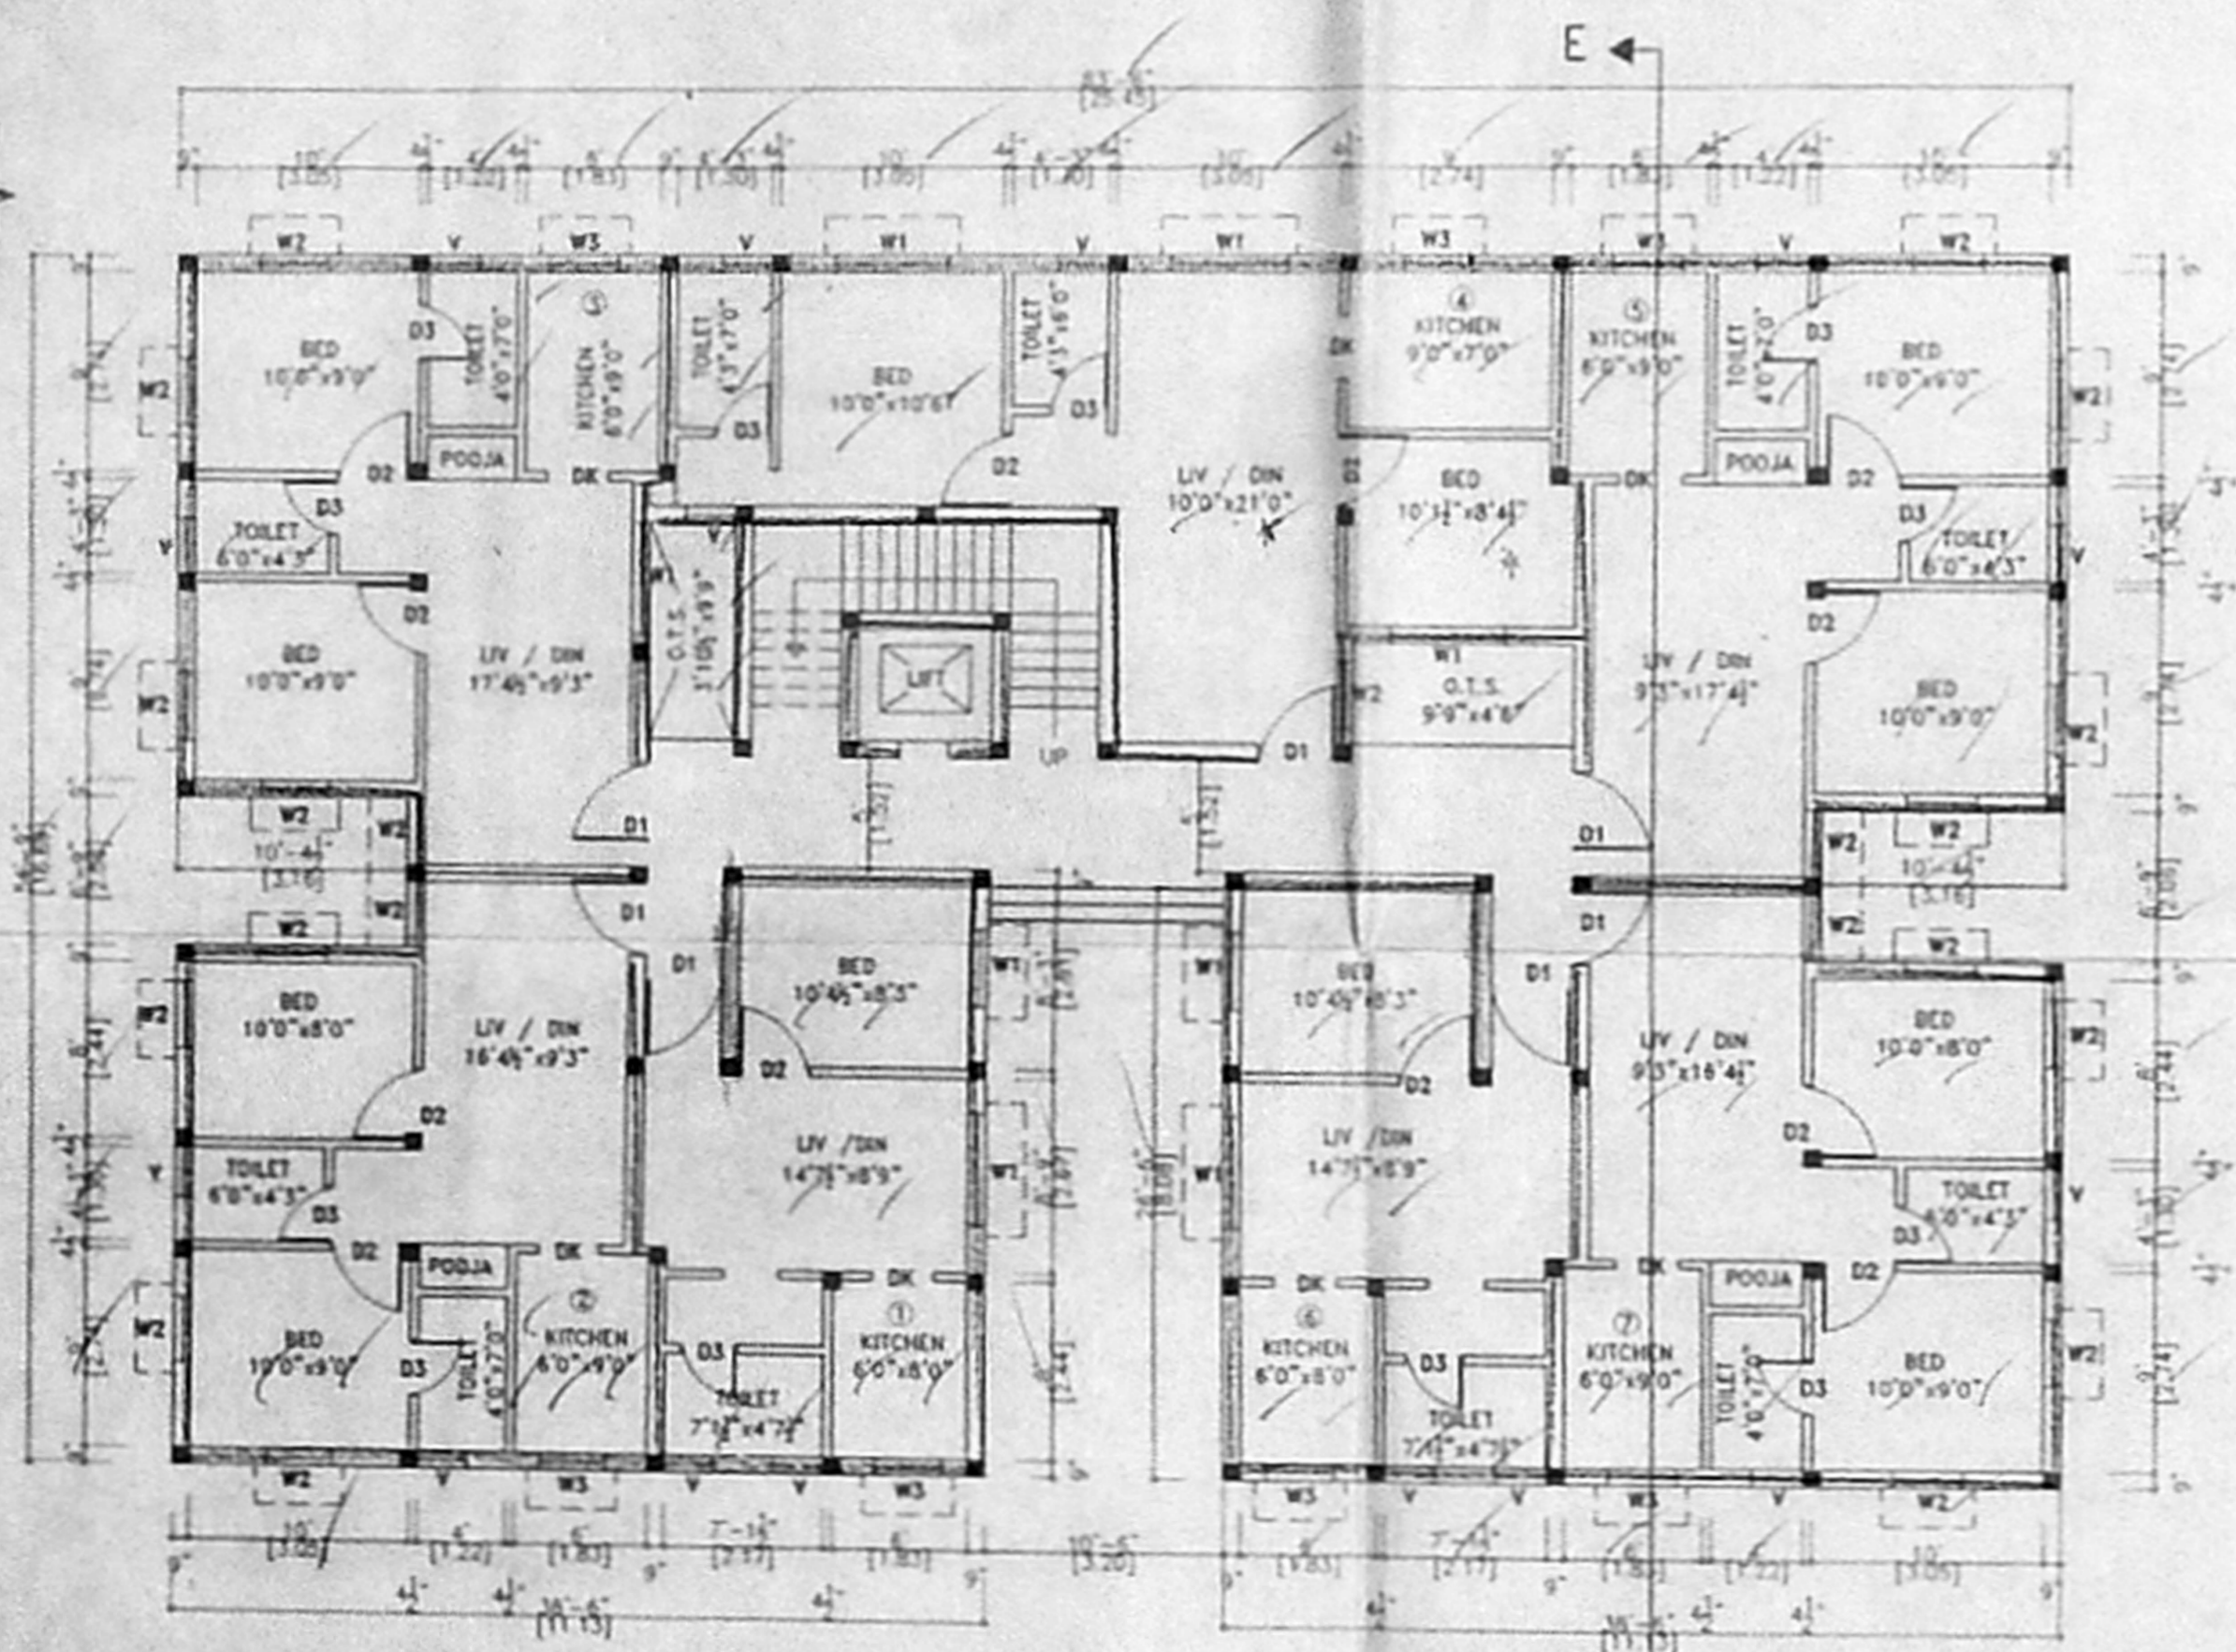

GROUND FLOOR PLAN

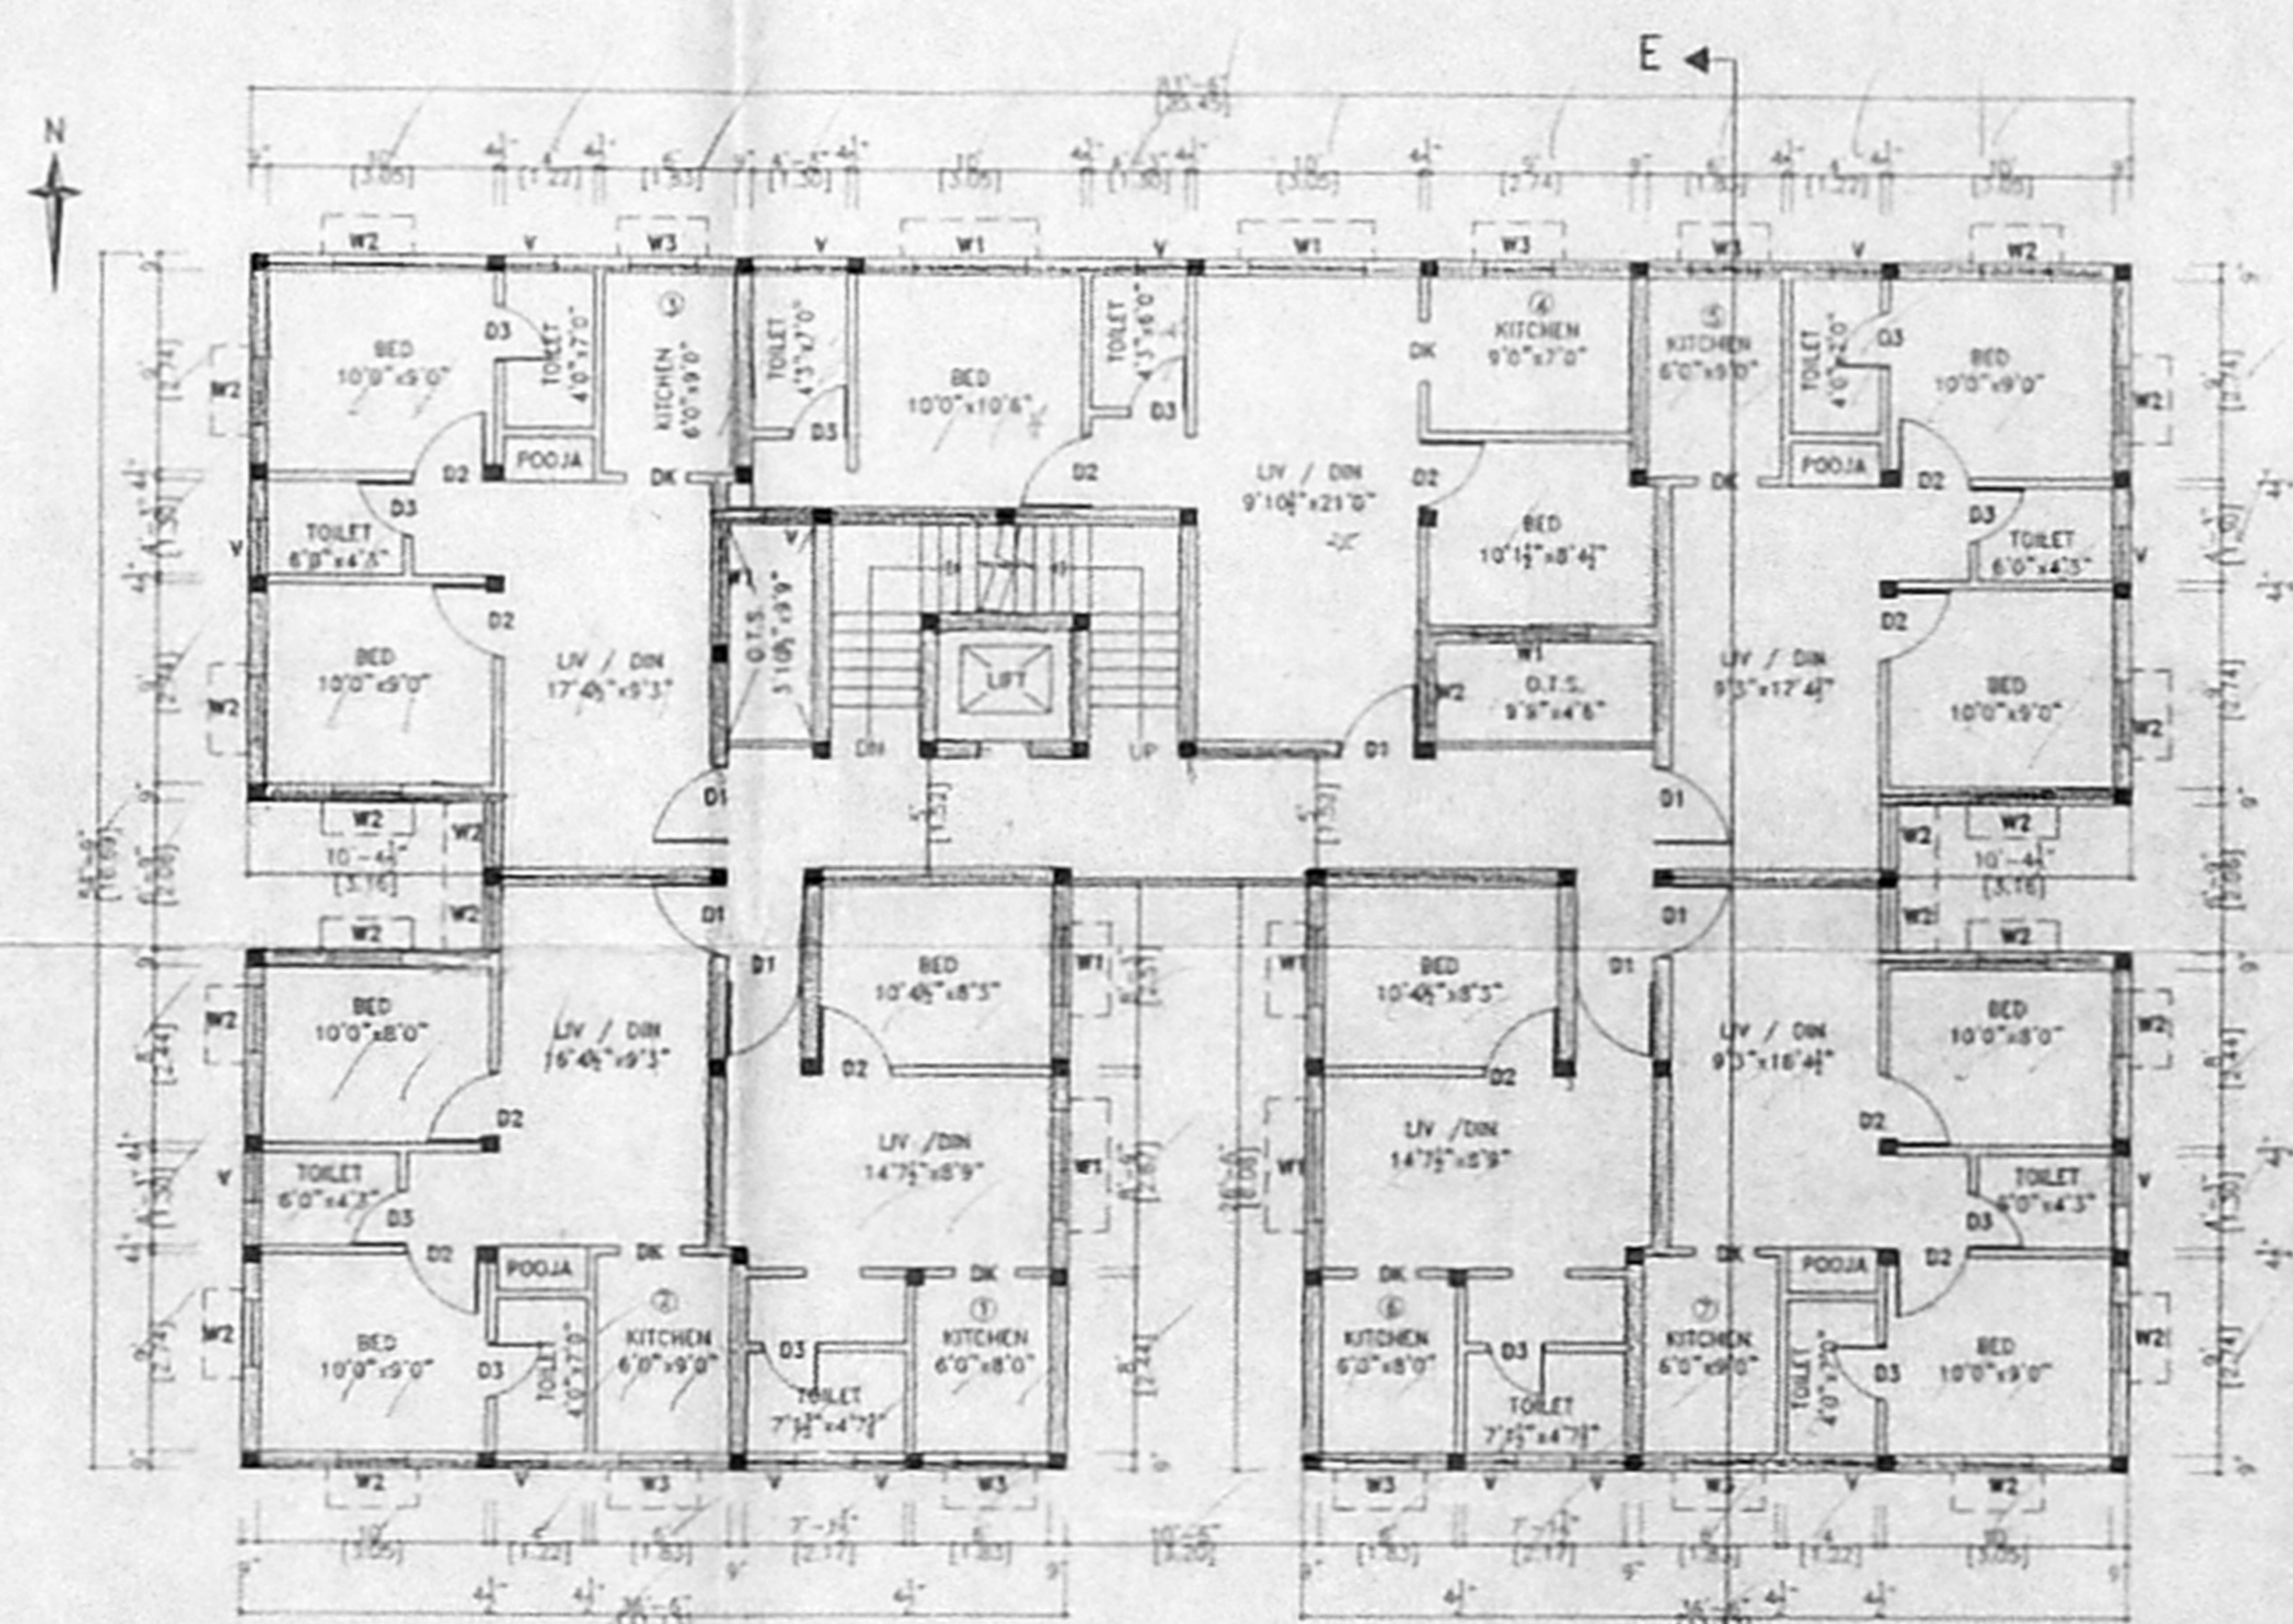

1st, 2nd, 3rd FLOOR PLAN

Signature of Licensed Surveyor  
E. C. R. NAYAGAM  
CLASS I LICENSED SURVEYOR  
No. 107/2002 - 2003  
Chennai, Tamil Nadu  
101, (81) Tamil No. 44 1880

Signature of Owner

PROPOSED RESIDENTIAL BUILDING FOR  
MR. A.M.SUNDAR, P.H.  
AT S.NO: 247/1, 247/2A & 247/2B1 OF  
MEDAVAKKAM VILLAGE  
PUNITHA THOMAYAR MALAI PANCHAYAT UNION  
TAMBARAM TALUK  
SCALE: 1: 100

S.No	Description	Size		Cm. Mt.
		W	H	
D1	ENTRANCE - T.W. DOOR	3'-5"	7'-0"	3'-0"
D2	ROOM DOORS - FLUSH	3'-3"	7'-0"	3'-0"
D3	TOILET & BALCONY DOOR - FLUSH	2'-6"	7'-0"	3'-0"
D4	POOJA DOOR - OPENING	2'-9"	7'-0"	3'-0"
D5	KITCHEN DOOR - OPENING	2'-9"	7'-0"	3'-0"
W1	WINDOW	5'-0"	4'-8"	2'-6"
W2	WINDOW	3'-0"	4'-8"	2'-6"
W3	KITCHEN WINDOW	3'-0"	3'-8"	2'-6"
V	TOILET WINDOW	2'-3"	4'-8"	2'-6"



OFFICE COPY


Planning Permit No. E/SPL-D/26/243/F/6/2005

**APPROVED**


SUBJECT TO THE CONDITIONS IN THIS OFFICE LETTER.

No. 27/25/2005 Date 9-6-07


FOR MEMBER SECRETARY  
CHENNAI METROPOLITAN  
DEVELOPMENT AUTHORITY  
CHENNAI-600 008.

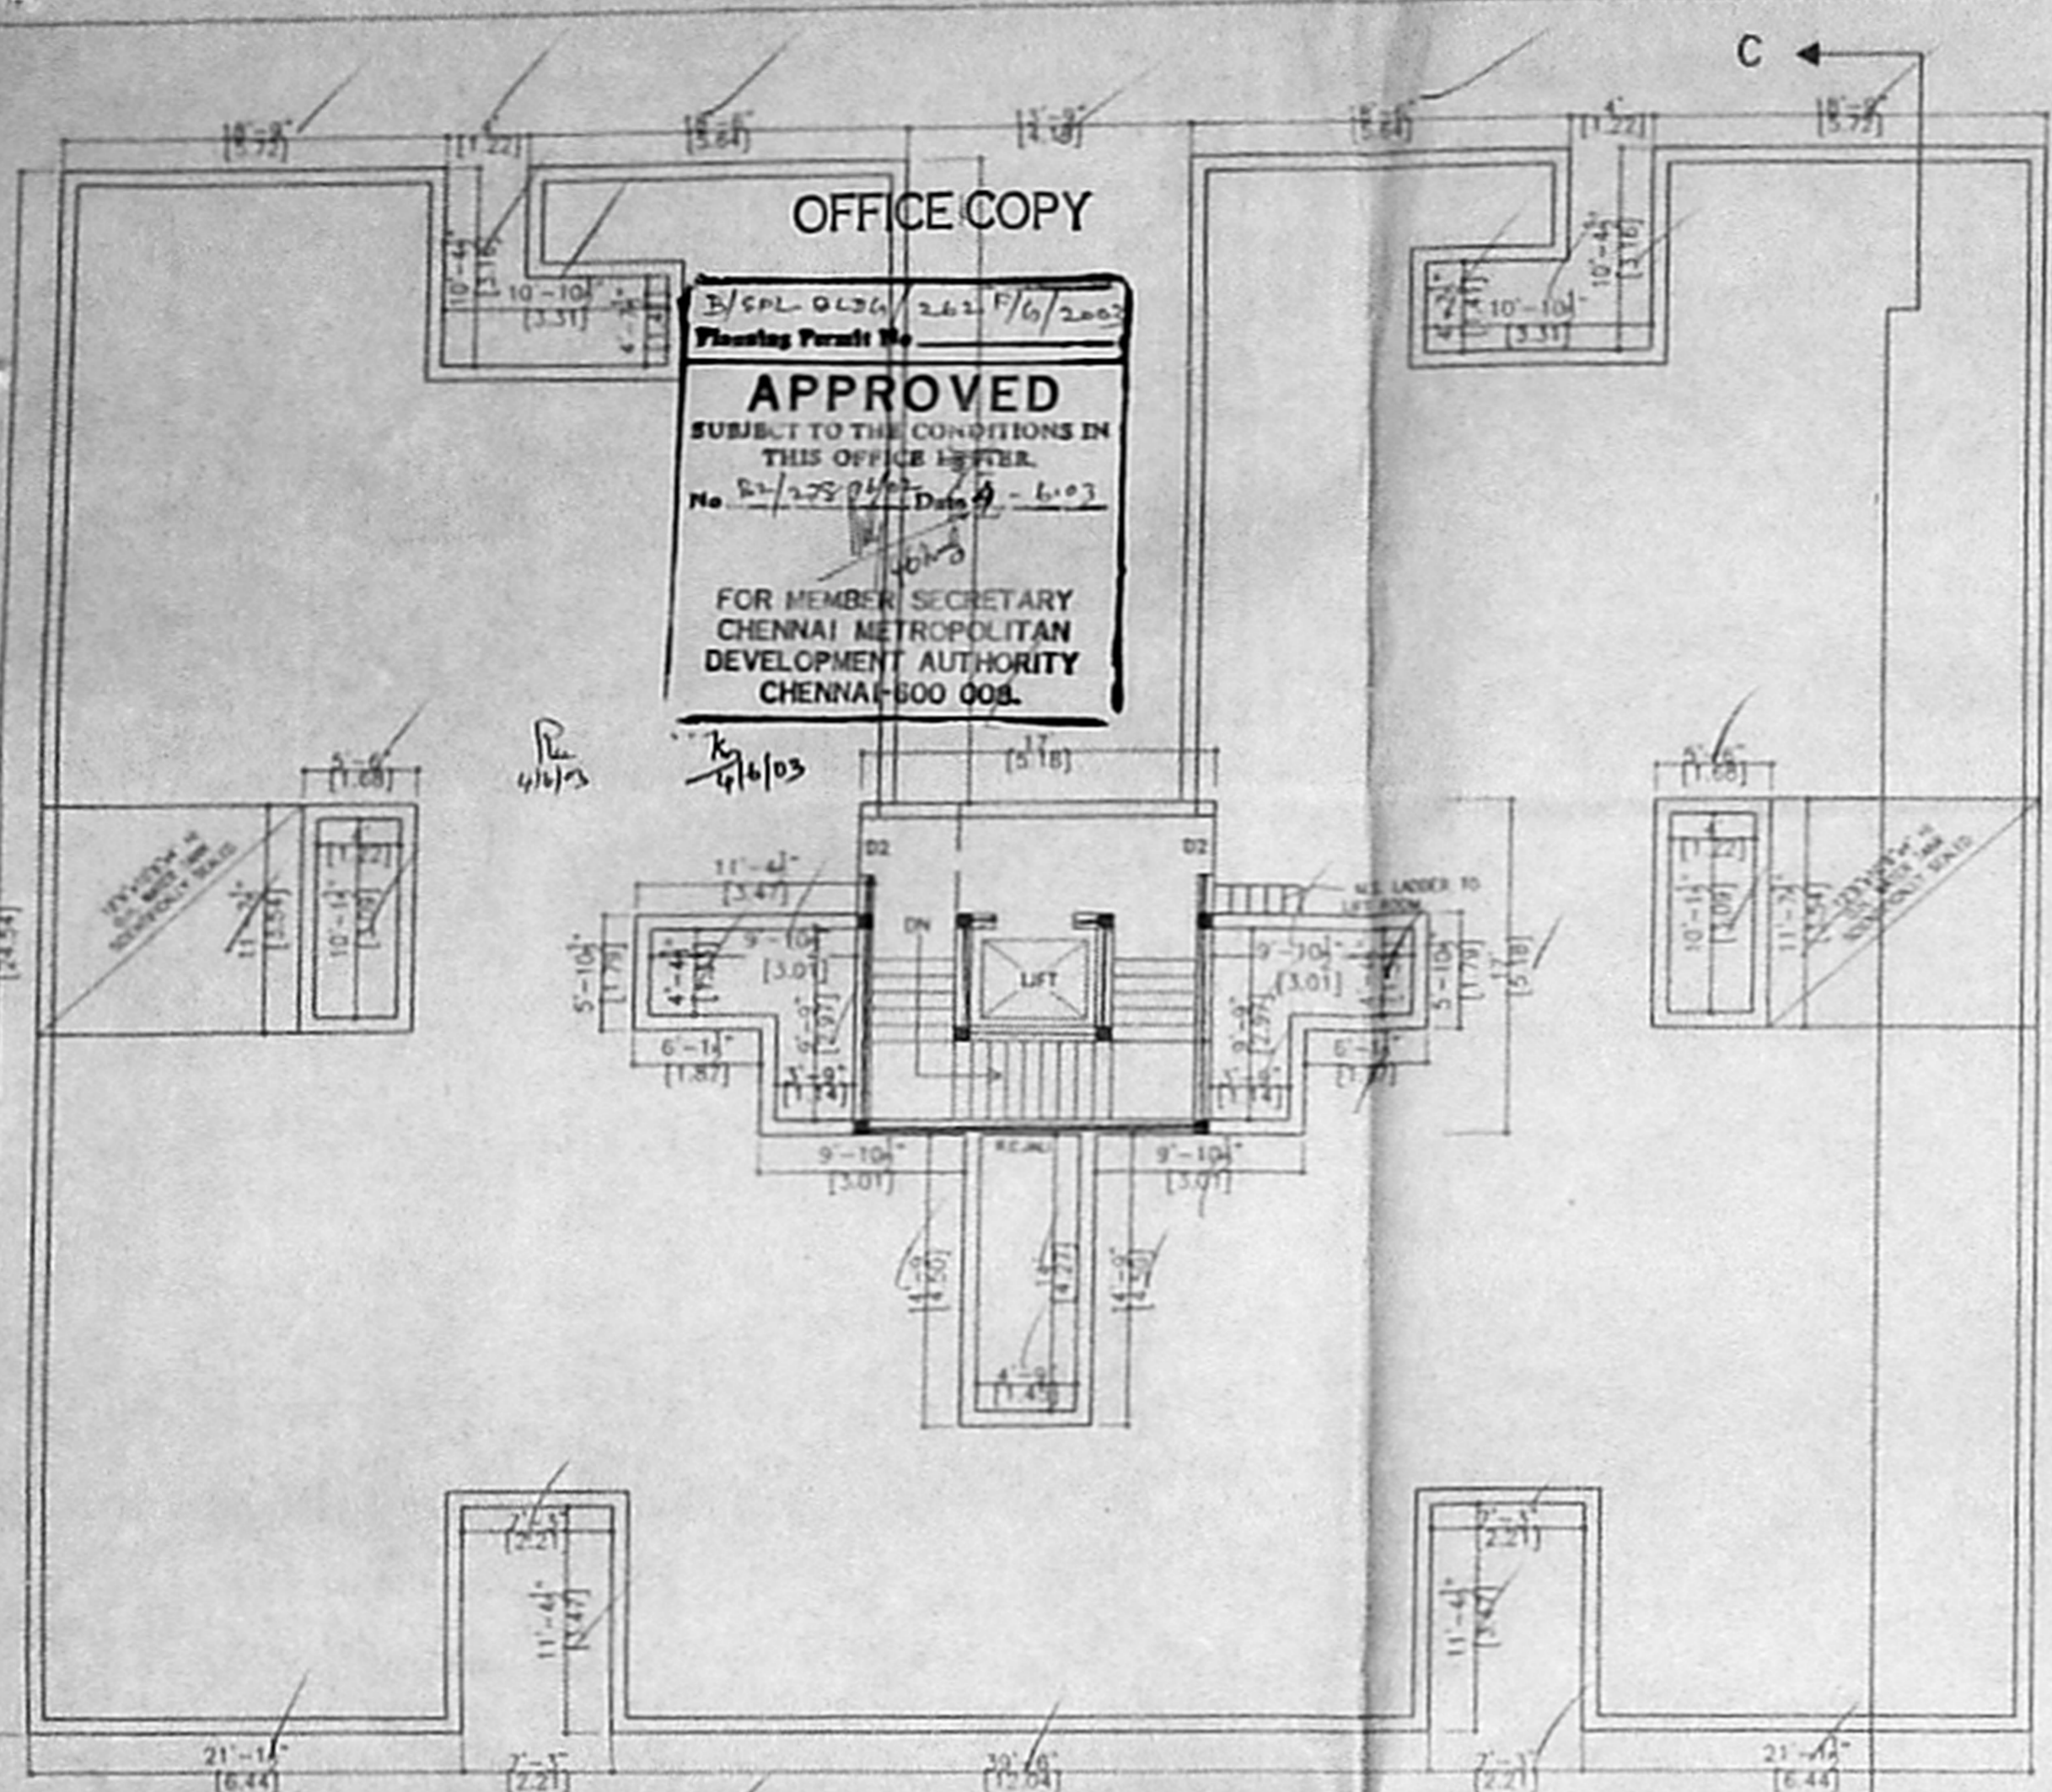


TERRACE FLOOR PLAN BLOCK - 3

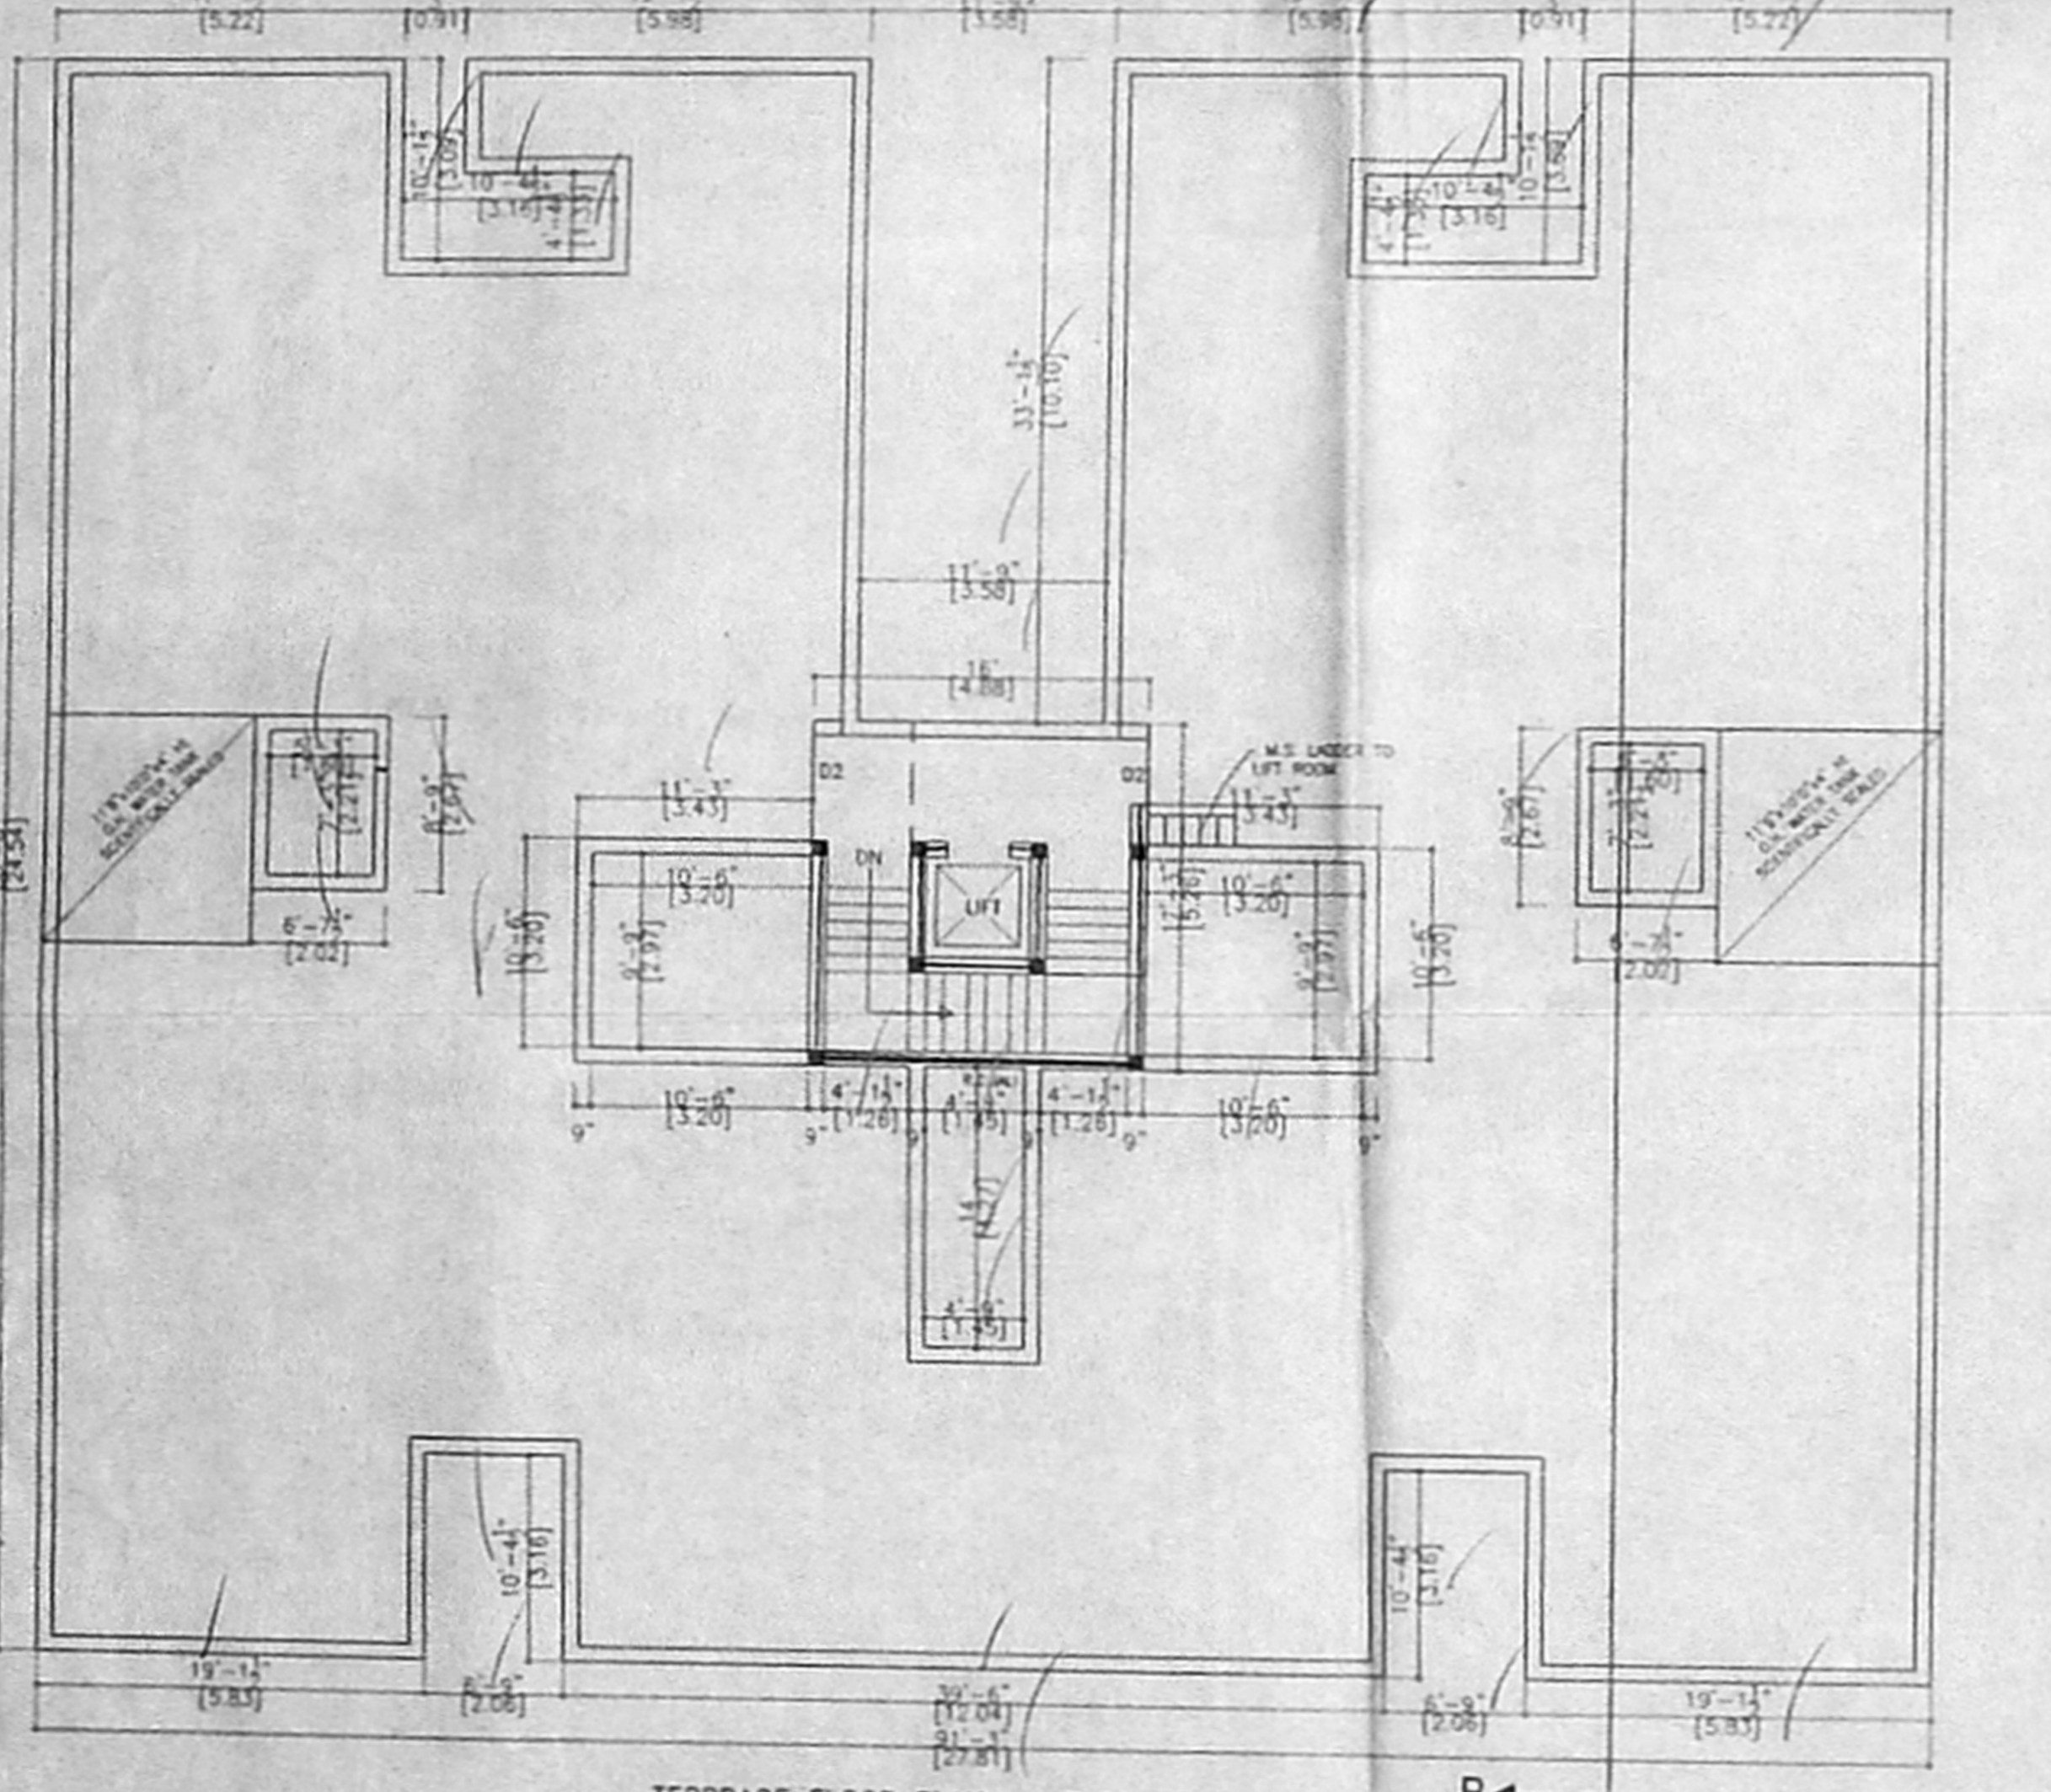


TERRACE FLOOR PLAN BLOCK - 2

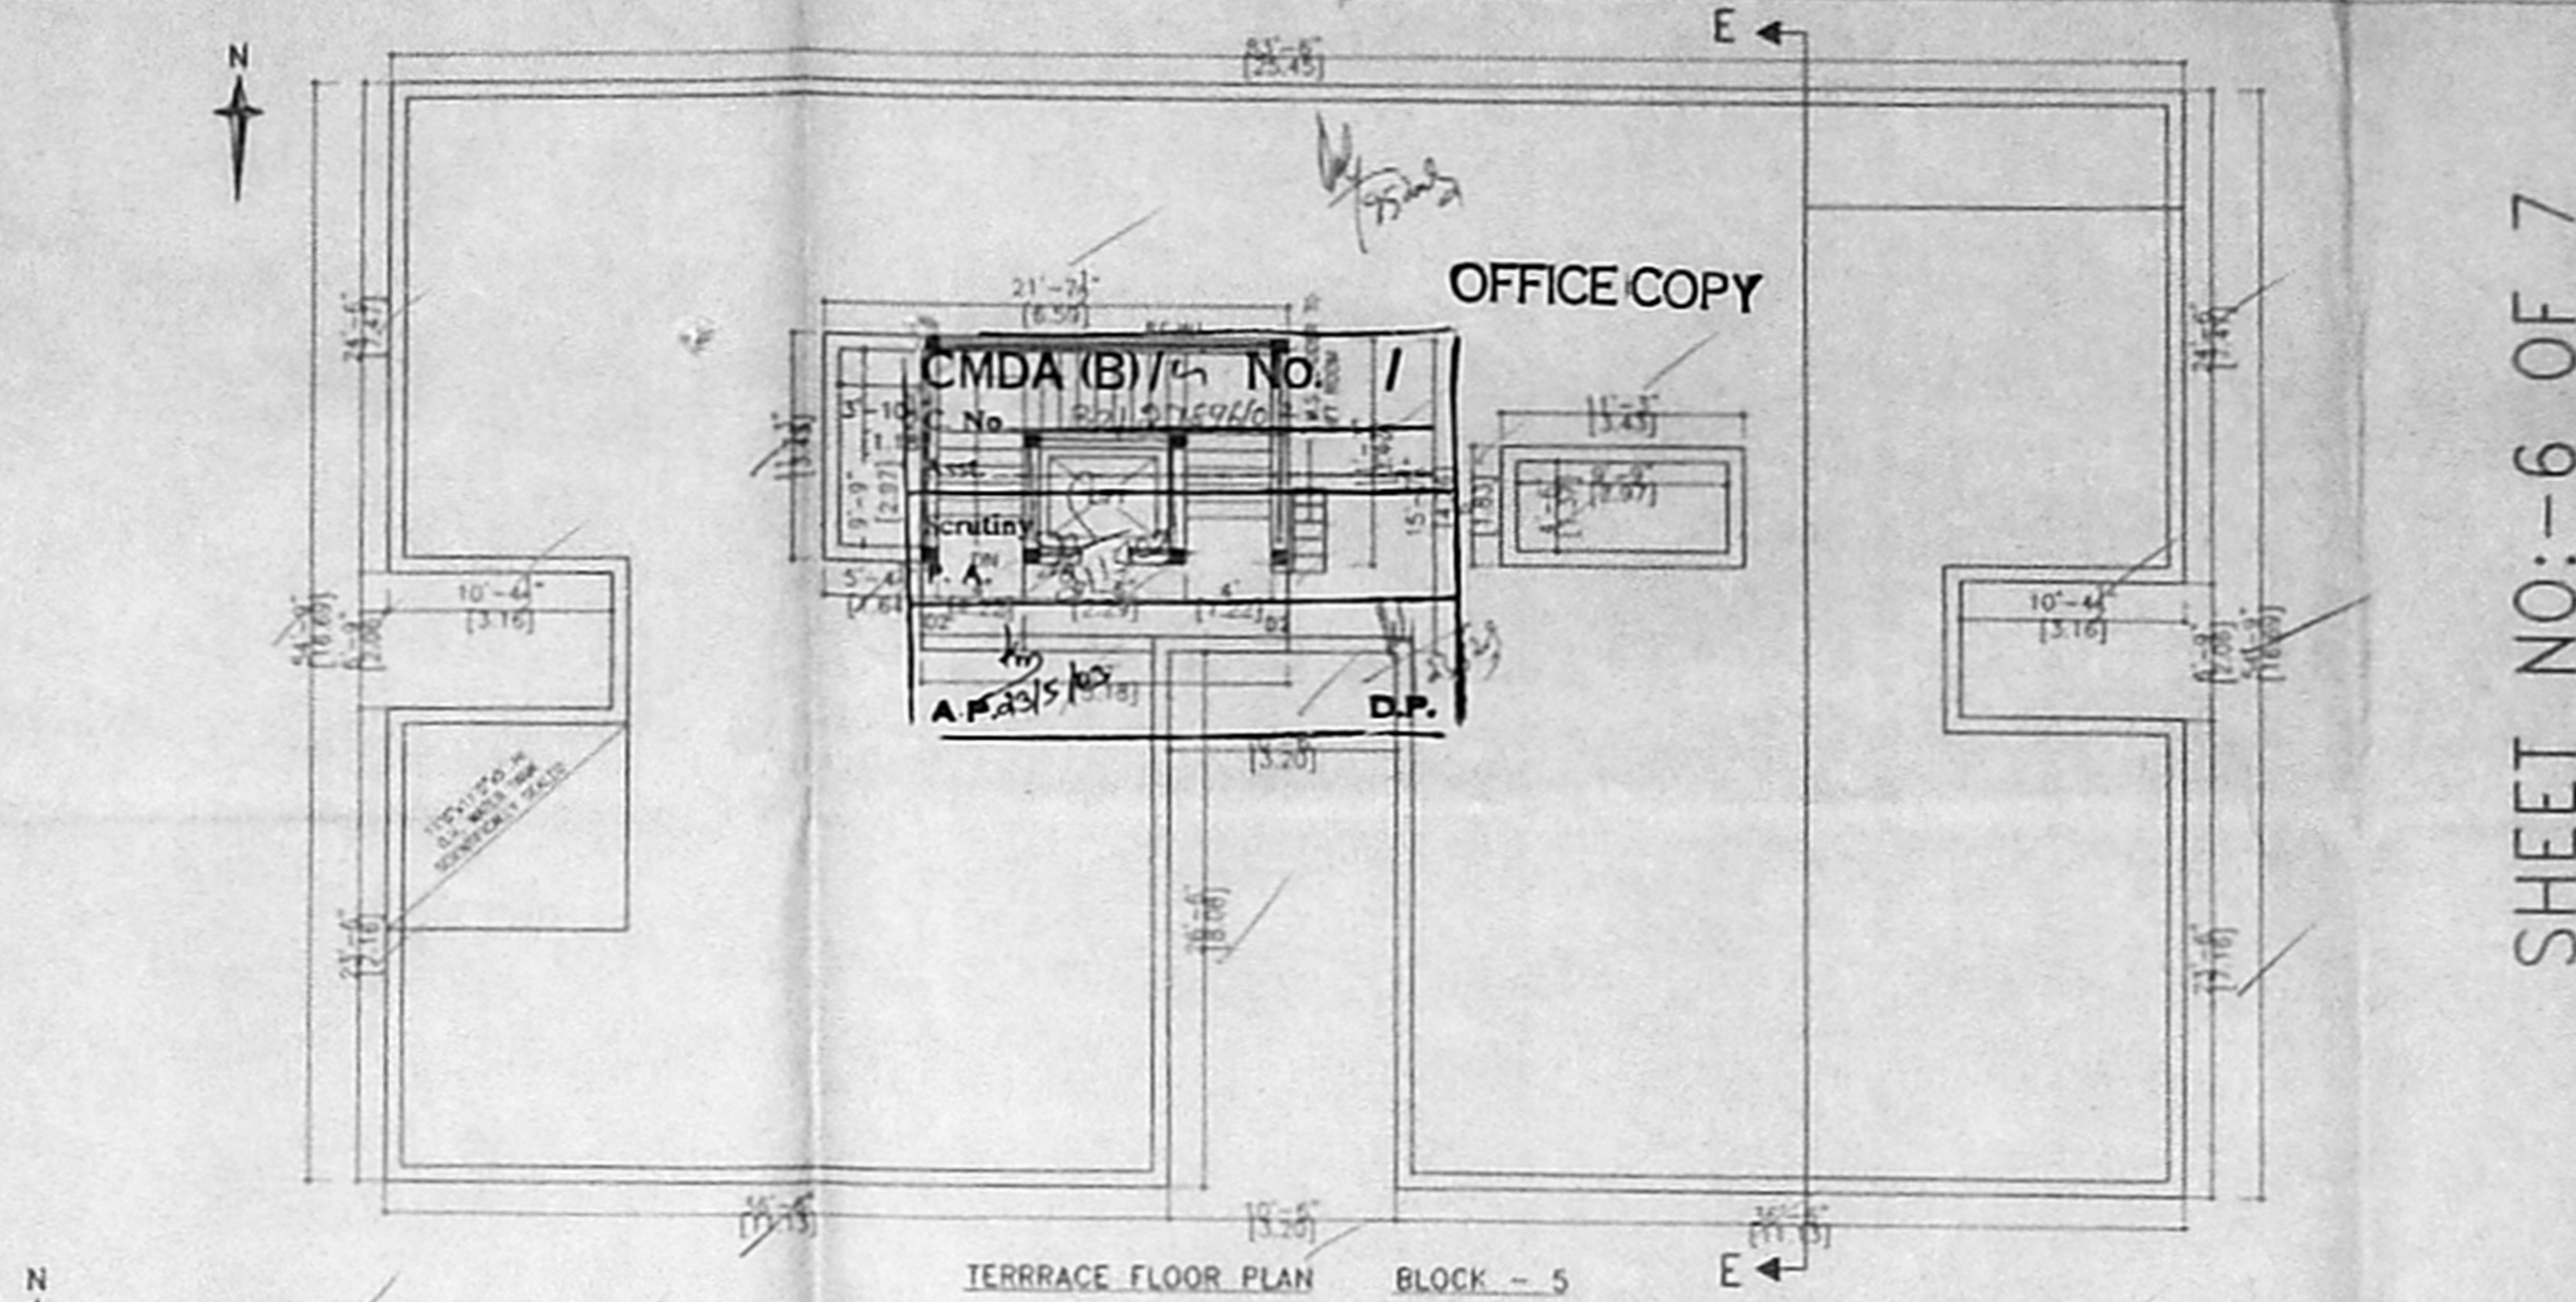

TERRACE FLOOR PLAN BLOCK - 5

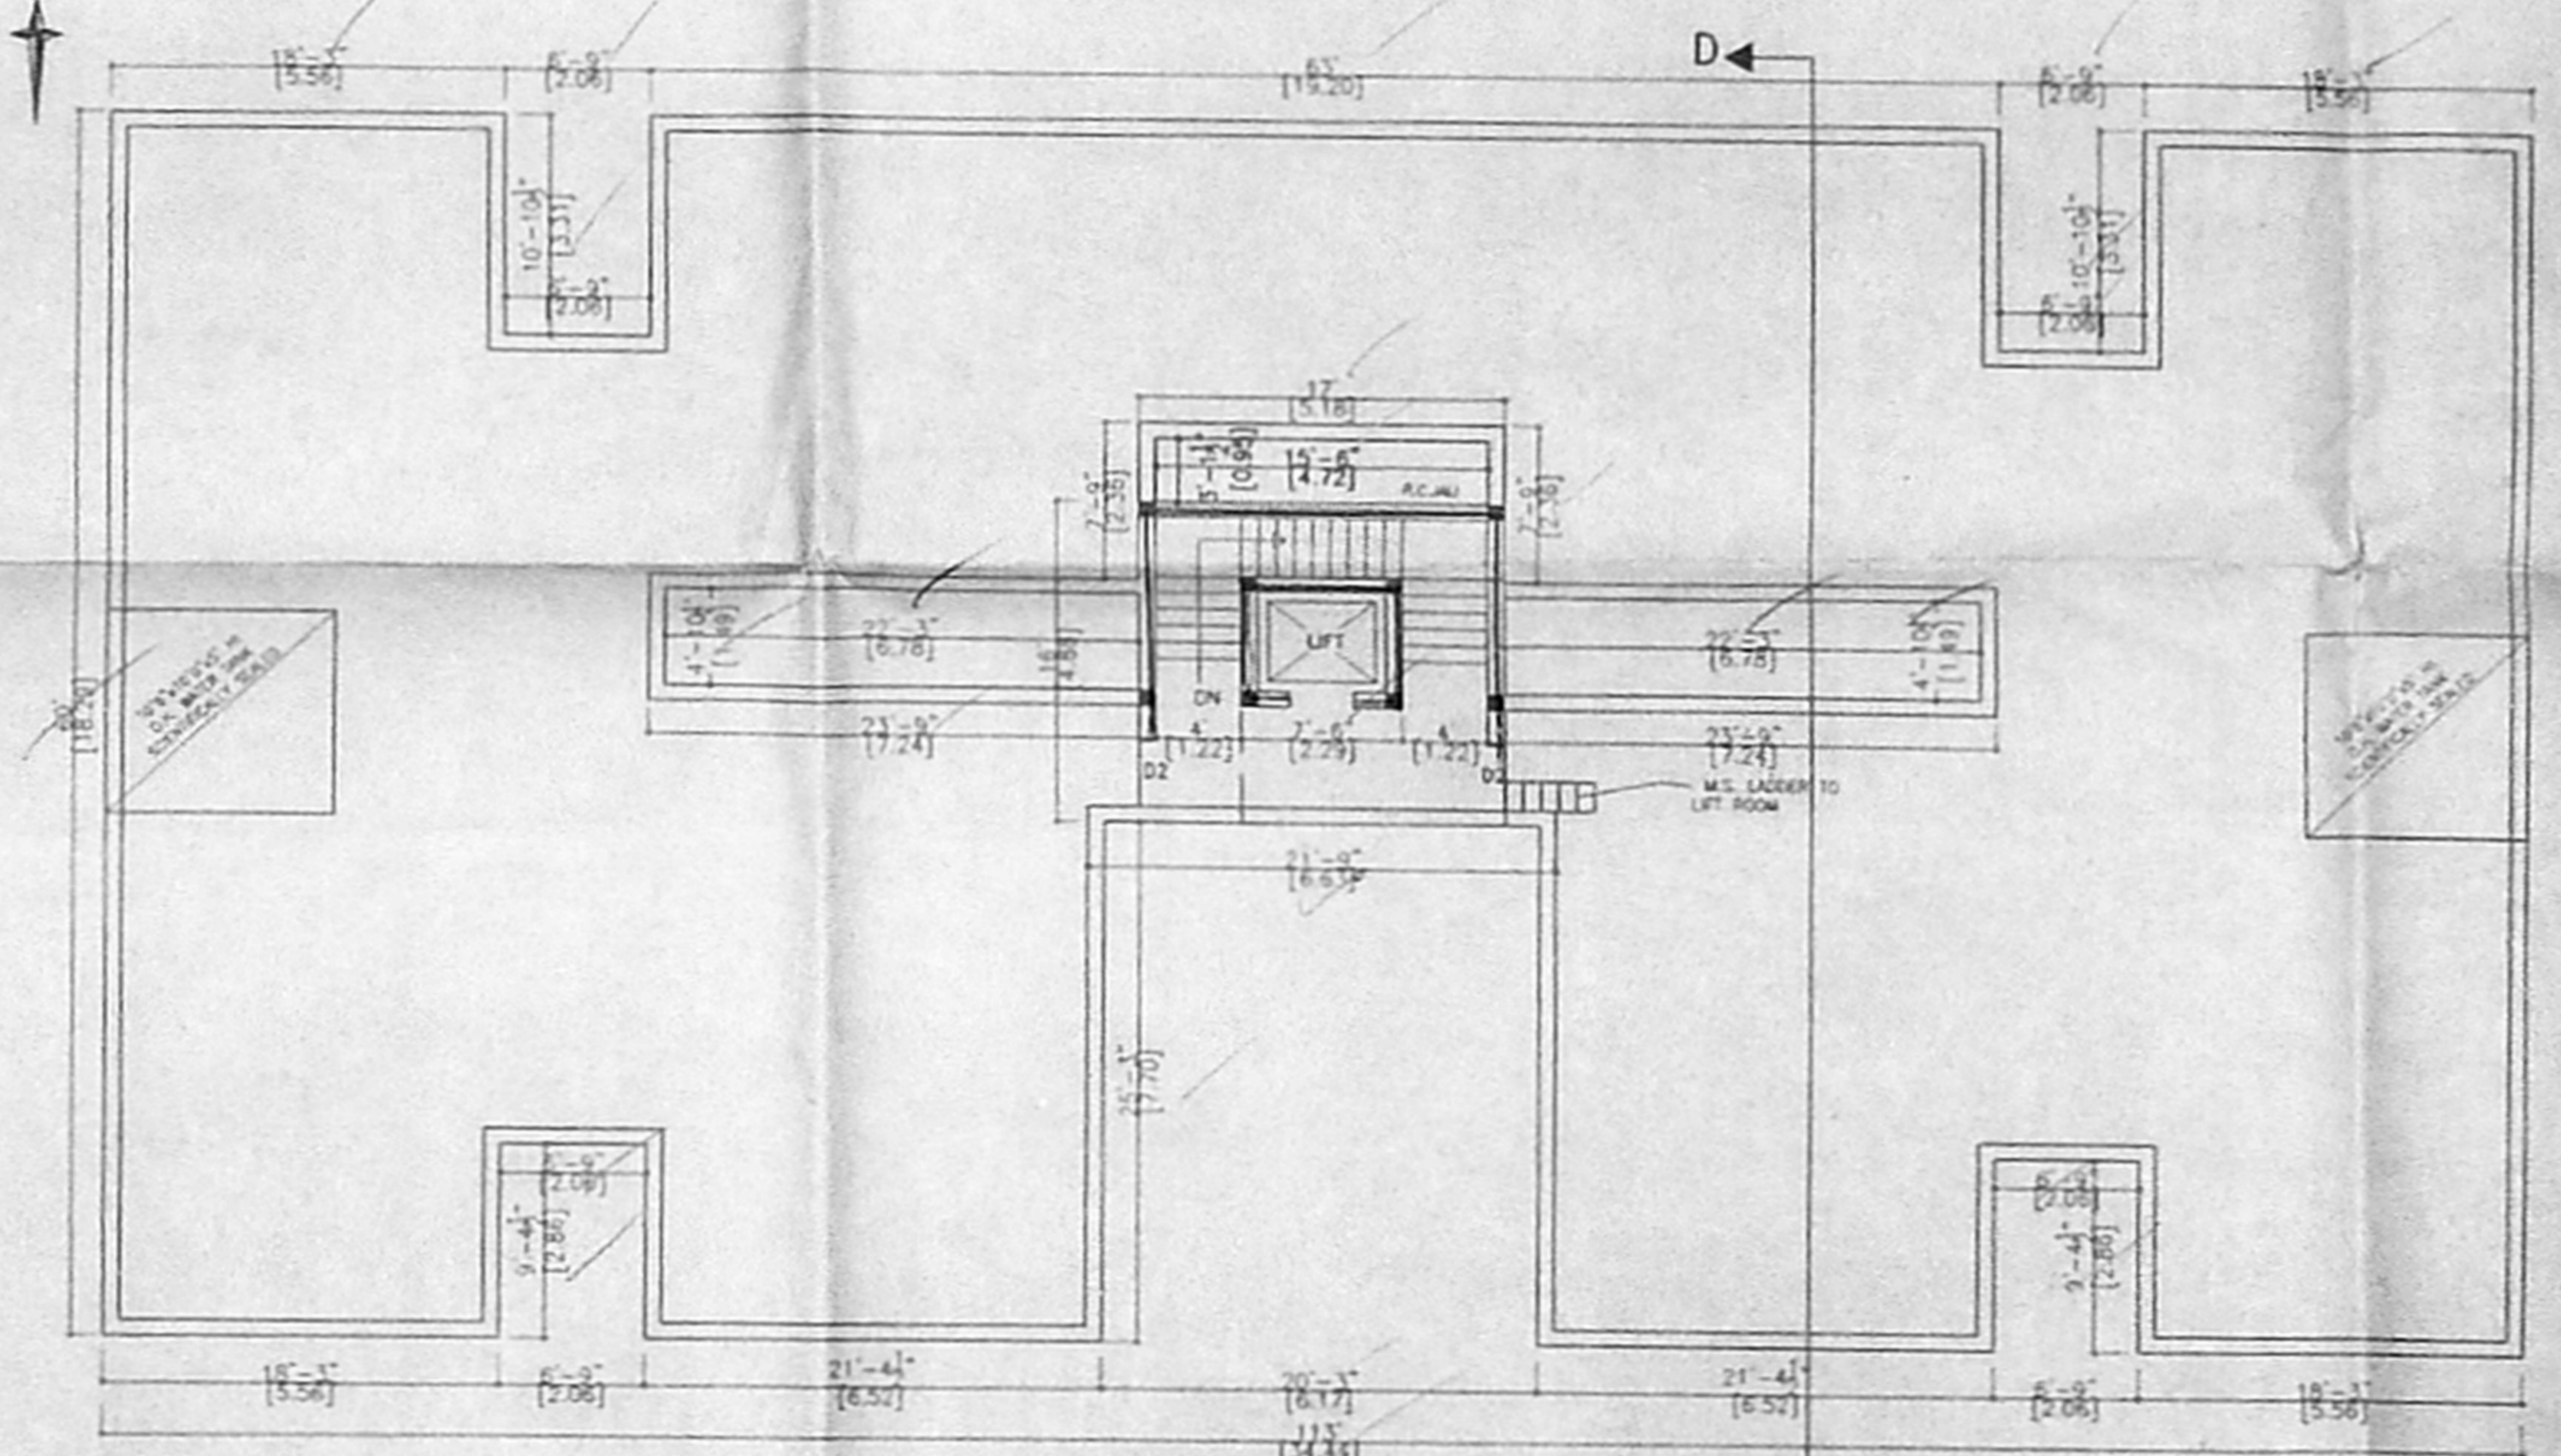

TERRACE FLOOR PLAN BLOCK - 4

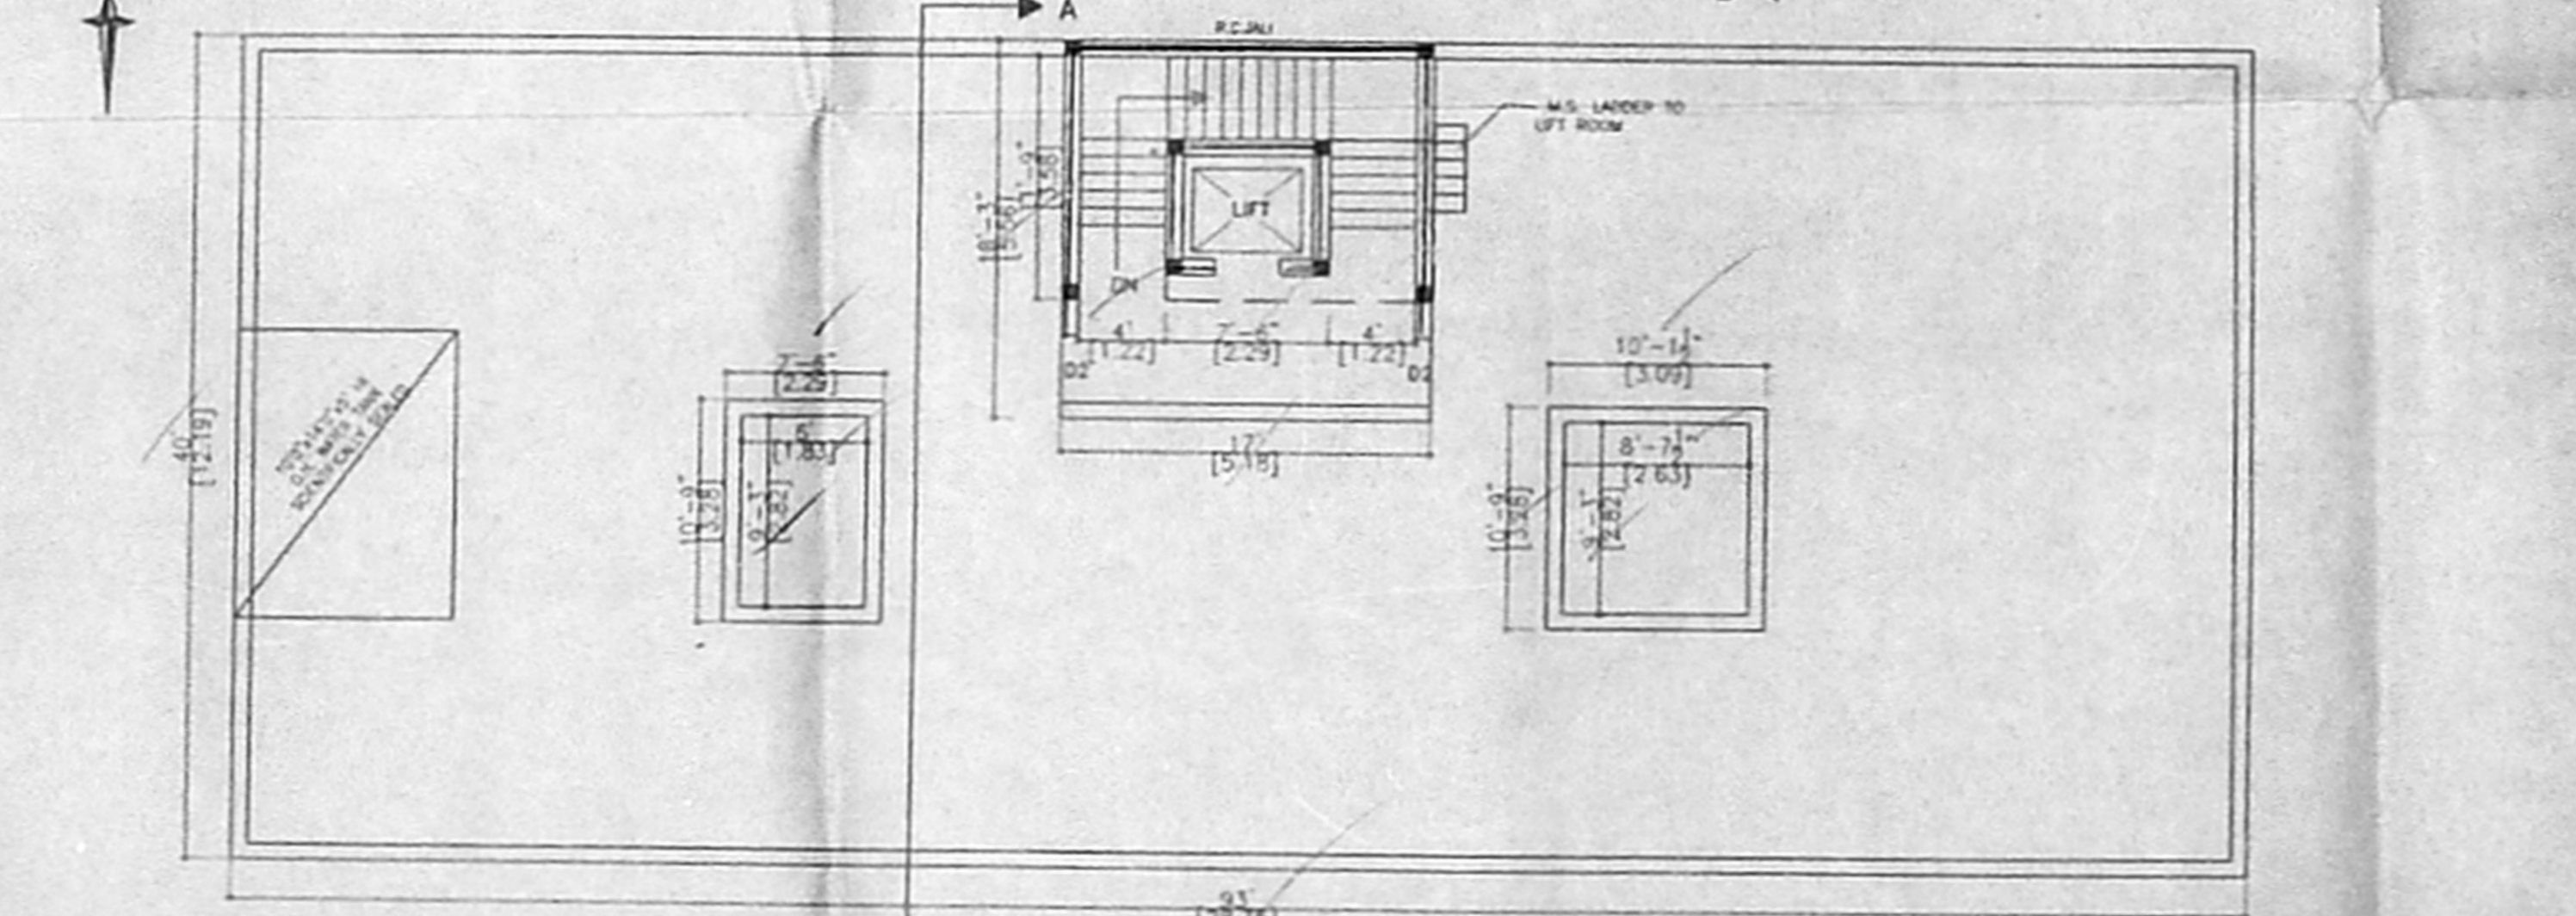

TERRACE FLOOR PLAN BLOCK - 1

SHEET NO:-6 OF 7

SIGNATURE OF LICENSED SURVEYOR

*E. C. R. NAYAGAM*

E. C. R. NAYAGAM  
CLASSIFIED SURVEYOR  
No. 839/2002 - 2003  
CORPORATION OF CHENNAI  
161, (81) Anna Rd., 68 196

SIGNATURE OF OWNER

*M. Sundar*



PROPOSED RESIDENTIAL BUILDING FOR  
MR. A.M.SUNDAR. P.H.

AT S.NO: 247/1, 247/2A & 247/2B1 OF  
MEDAKKAM VILLAGE  
PUNITHA THOMAYAR MALAI PANCHAYAT UNION  
TAMBARAM TALUK  
SCALE : 1 : 100



OFFICE COPY


CMDA (B)/C No. 1  
 C. No. B.1.2159/102  
 Asst. \_\_\_\_\_  
 Scrutiny \_\_\_\_\_  
 P.A. \_\_\_\_\_  
 A.P. 15/05/15  
 D.P. \_\_\_\_\_

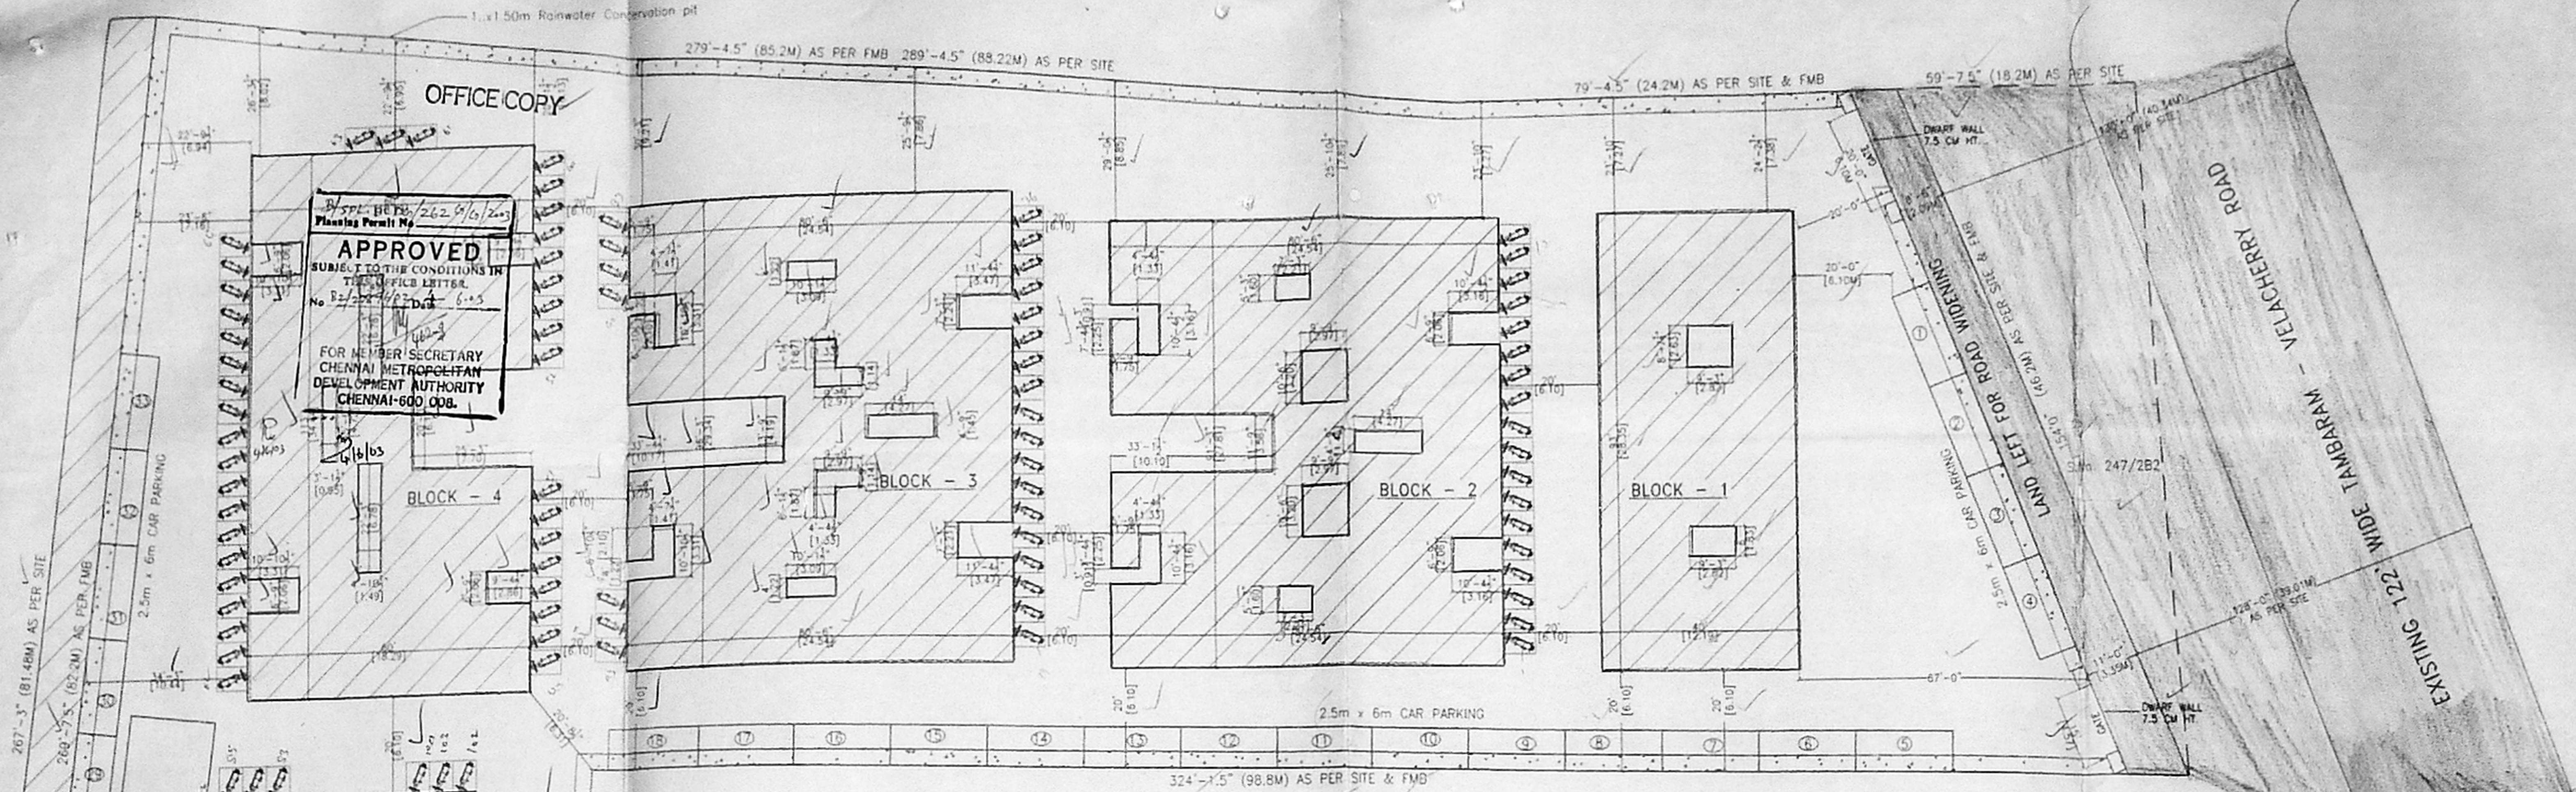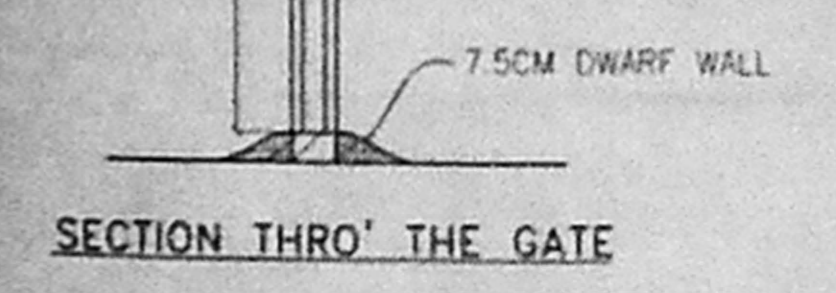


SITE PLAN  
SCALE: 1:500




KEY PLAN  
SCALE: N.T.S.

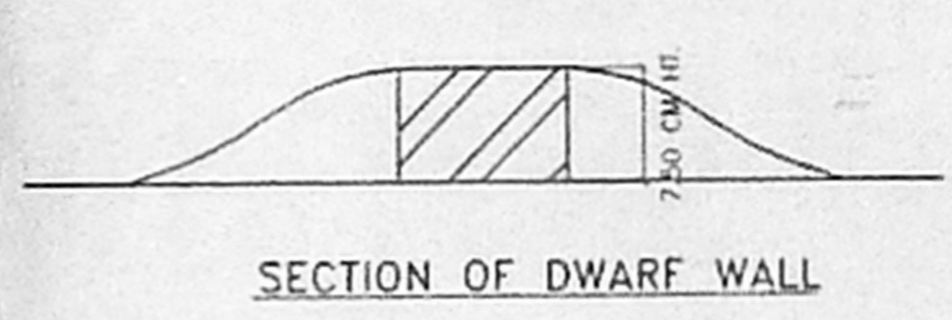


SECTION OF DWARF WALL

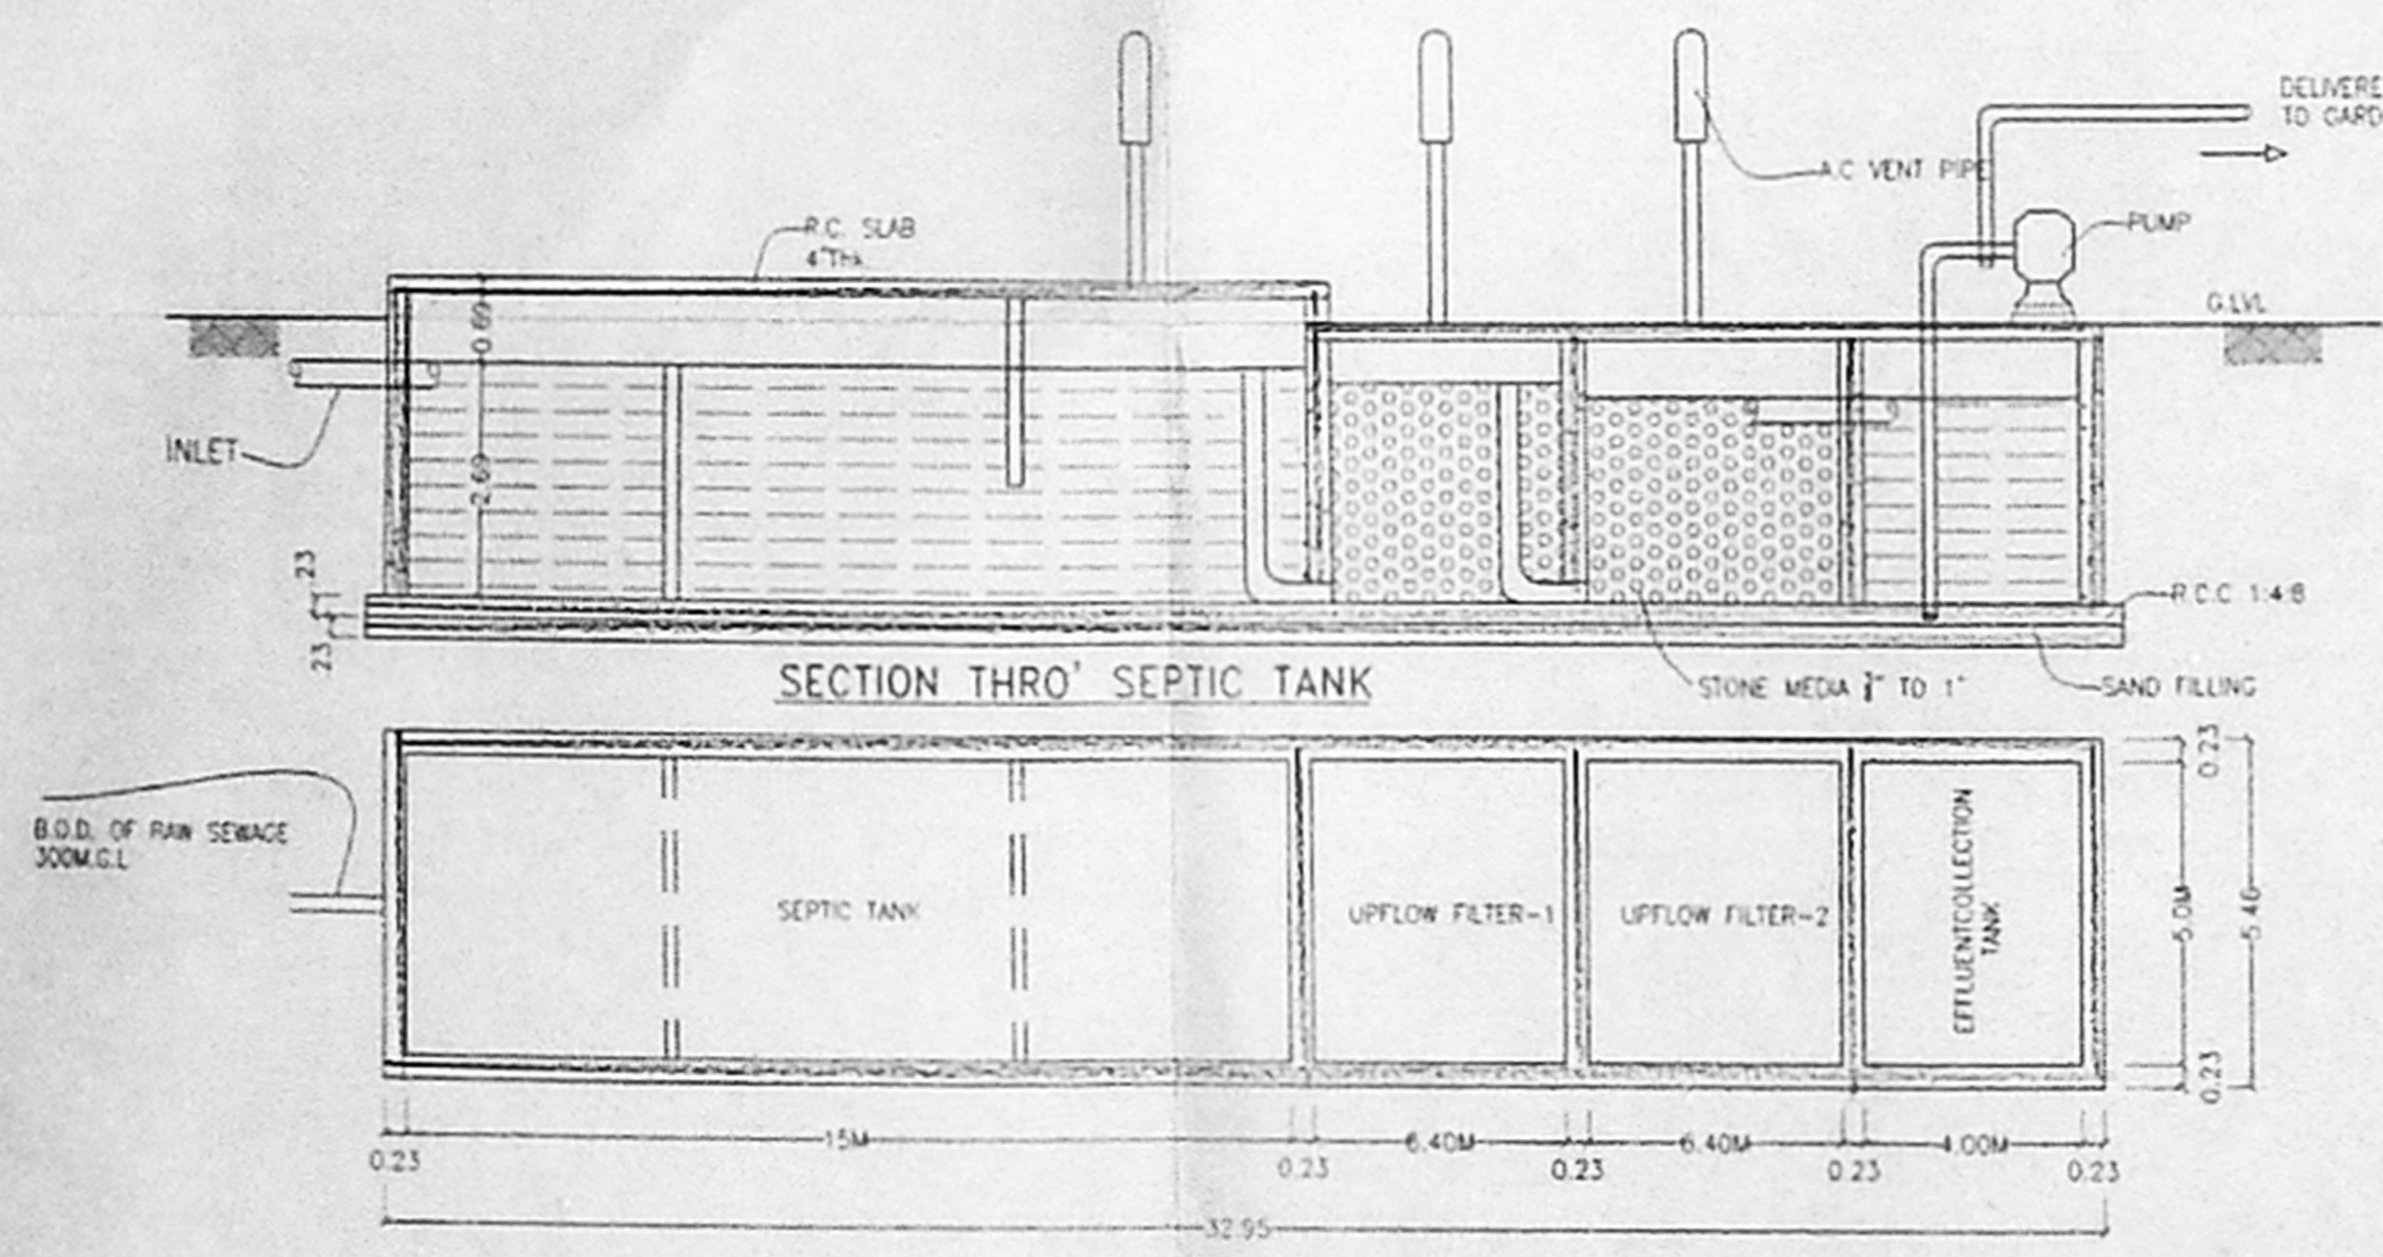

DETAILS OF UPFLOW FILTER SEPTIC TANK

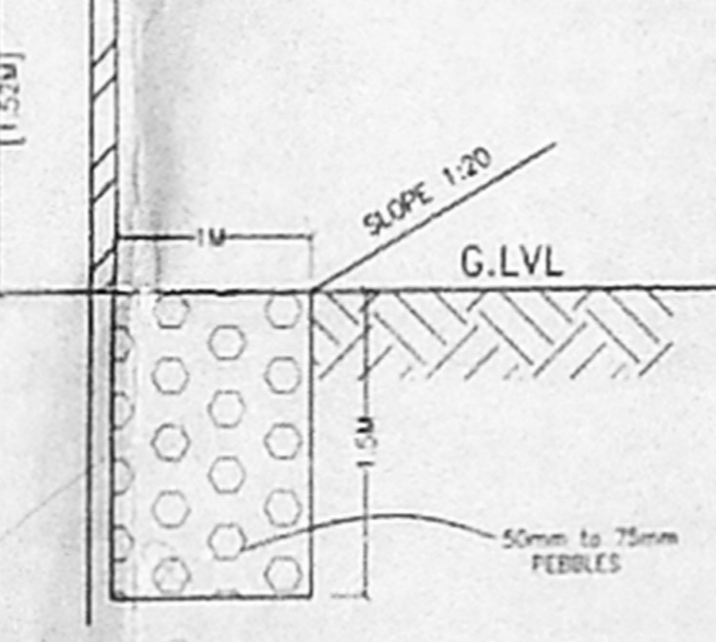

SECTION THRO' RAINWATER CONSERVATION PIT

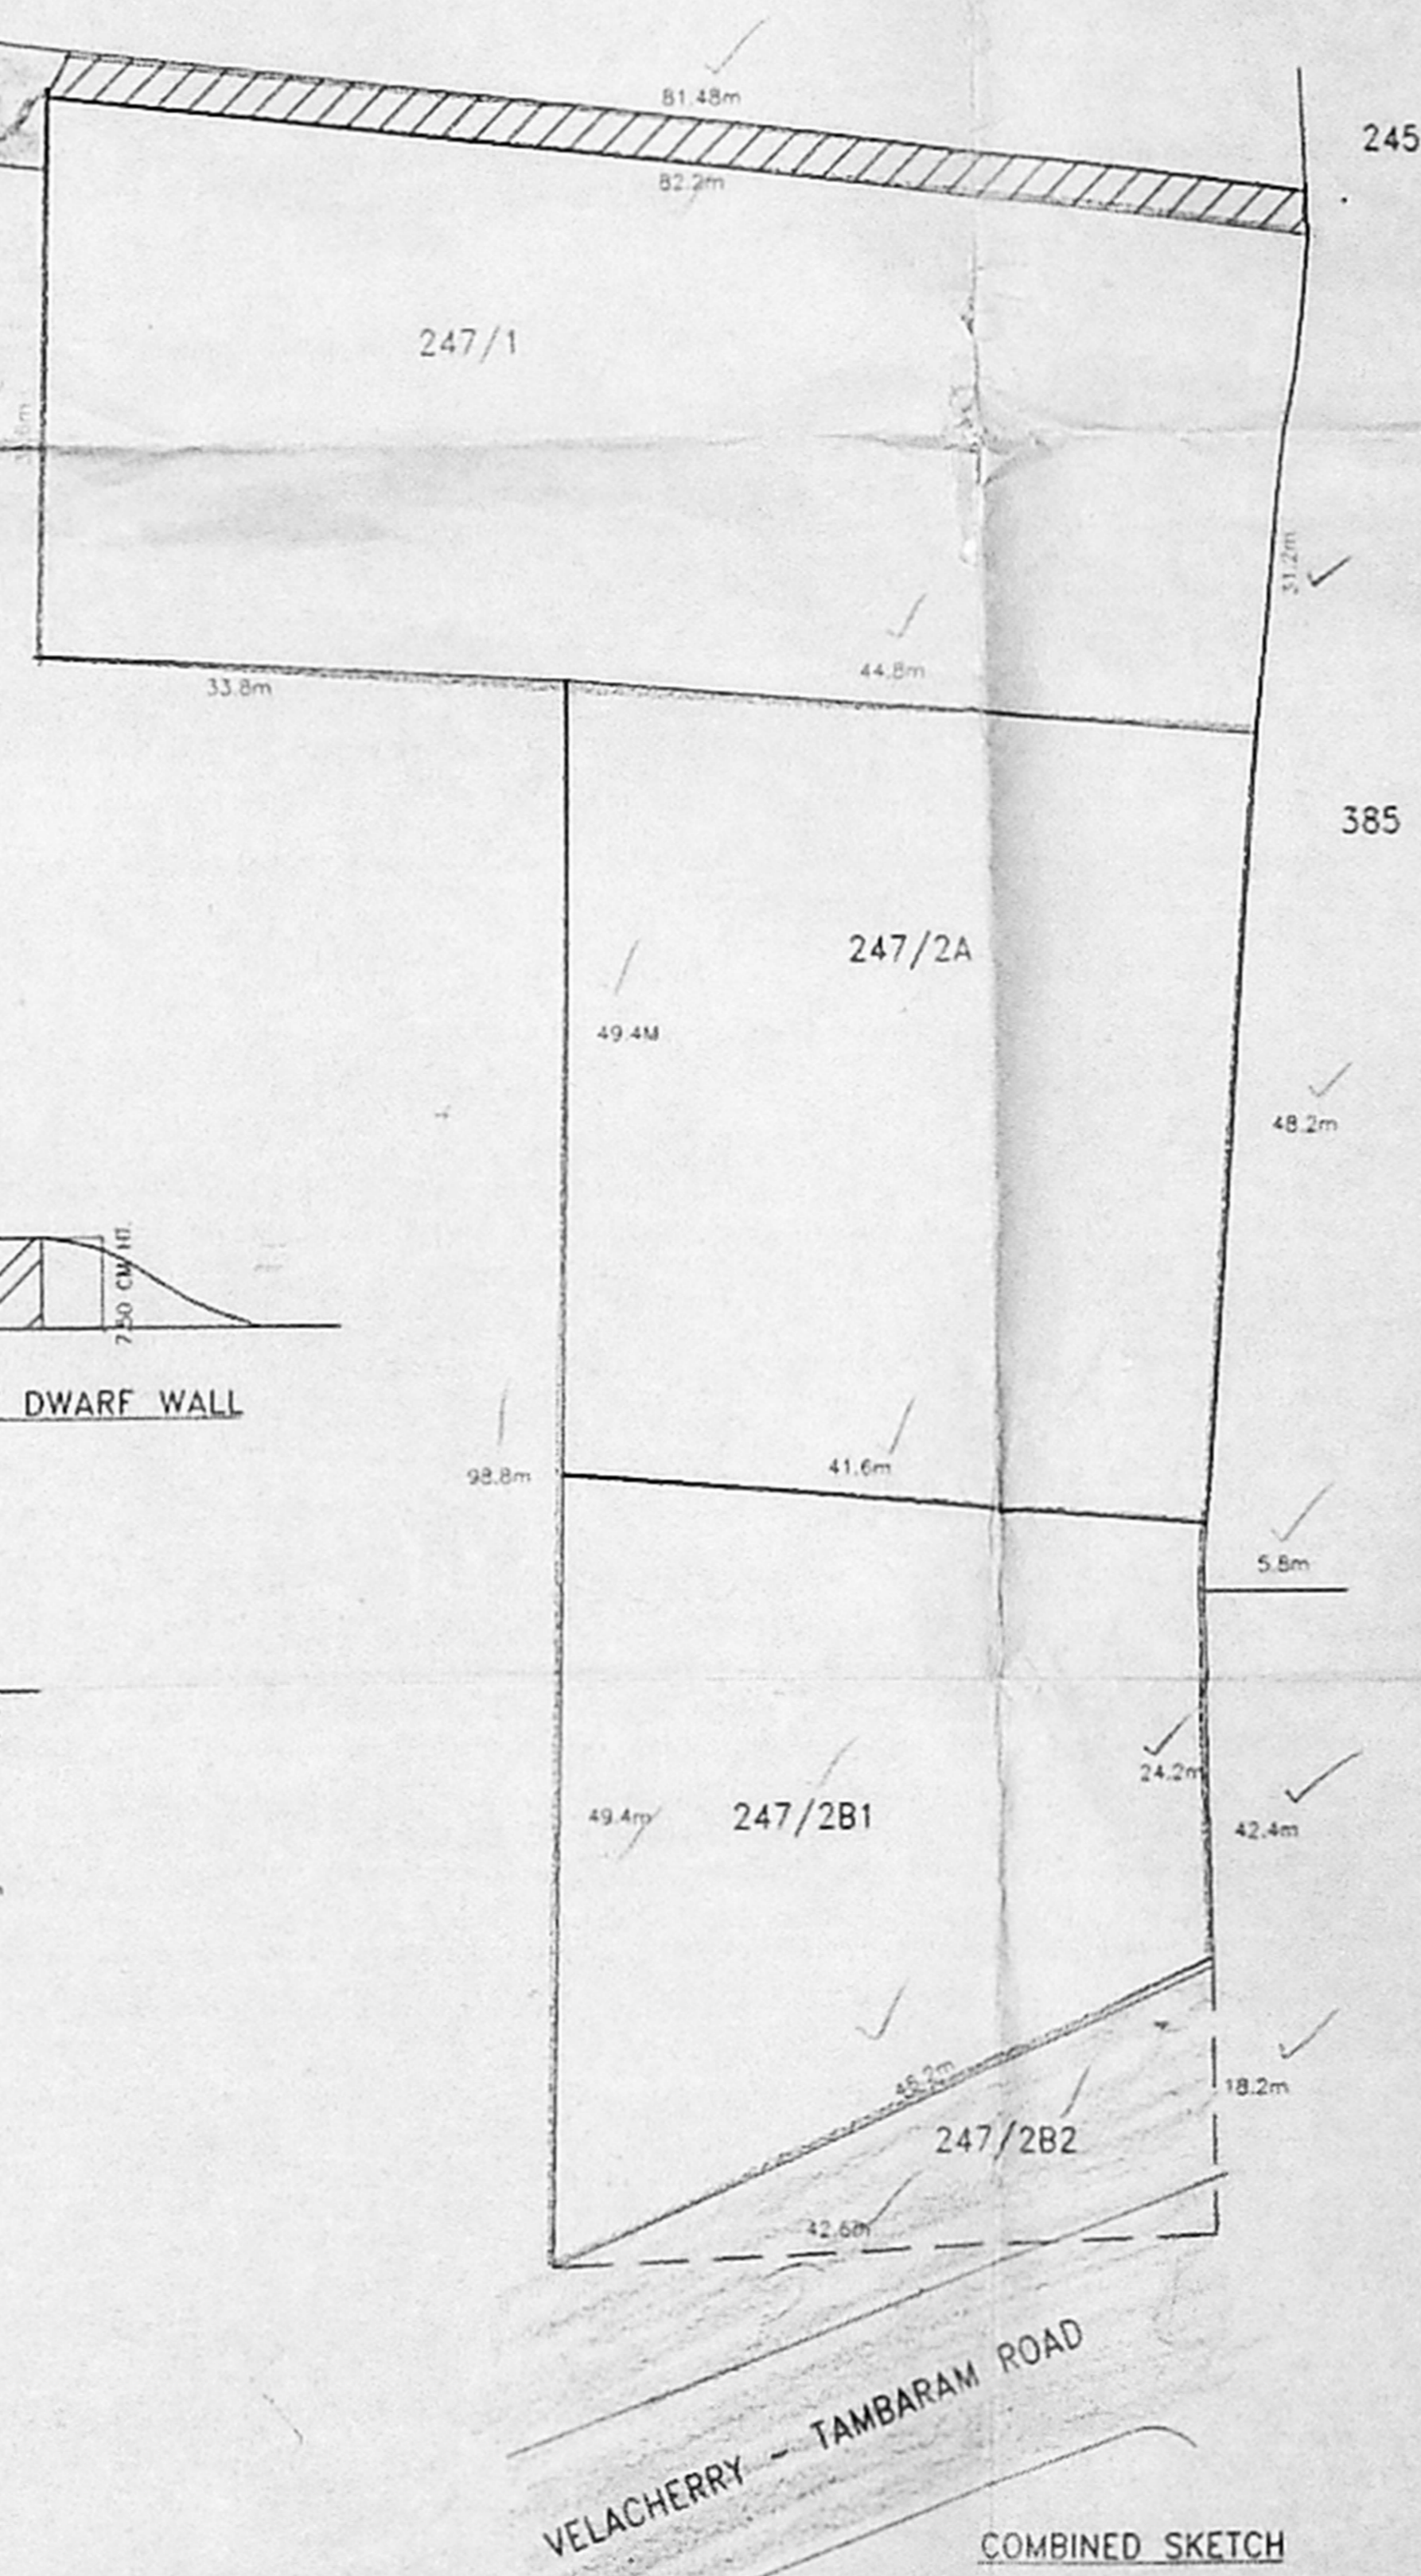

COMBINED SKETCH  
SCALE: 1:400

STATEMENT OF BUILT UP AREA

**BLOCK 1**

TOTAL AREA OF BLOCK - 1	1332.08 SqM
TOTAL AREA OF BLOCK - 2	2345.60 SqM
TOTAL AREA OF BLOCK - 3	2503.90 SqM
TOTAL AREA OF BLOCK - 4	129.24 SqM
TOTAL AREA OF BLOCK - 5	1513.04 SqM
<b>TOTAL AREA</b>	<b>9,823.16 SqM</b>

EXTENT AS PER DOCUMENT

S. No : 247/1	73.00 CENTS	2959.36 SqM.
S. No : 247/2A	53 CENTS	2146.73 SqM.
S. No : 247/2B1	43.20 CENTS	1749.79 SqM.
<b>TOTAL AREA</b>	<b>169.20 CENTS</b>	<b>6855.88 SqM.</b>

EXTENT AS PER PATTI

S. No : 247/1	2700 SqM.
S. No : 247/2A	2150 SqM.
S. No : 247/2B1	1750 SqM.
<b>TOTAL AREA</b>	<b>6600 SqM.</b>

PLOT AREA AS PER PATTI - 6600 SqM.  
 FSI = 1.488  
 Coverage = 37.21%

- PROPOSED WORK
- EXG. STREET
- PLOT OUT LINE

PROPOSED RESIDENTIAL BUILDING FOR  
 MR. A.M.SUNDAR. P.H.  
 AT S.NO: 247/1, 247/2A & 247/2B1 OF  
 MEDAWAKKAM VILLAGE  
 PUNITHA THOMAIYAR MALAI PANCHAYAT UNION  
 TAMBARAM TALUK SCALE : 1: 200

Signature of Owner

Signature of Licensed Surveyor

Er. C. R. NAYAGAM  
 CLASS-I LICENSED SURVEYOR  
 No. 134/2002-2003,  
 CORPORATION OF CHENNAI  
 (01, 01) Uthmaniyar Rd., 494 1990

SIGNATURE OF LICENSED SURVEYOR