
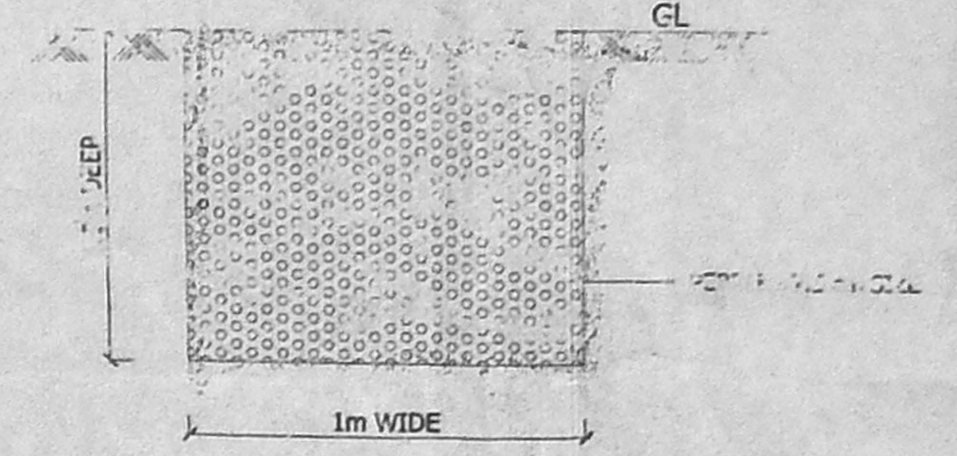
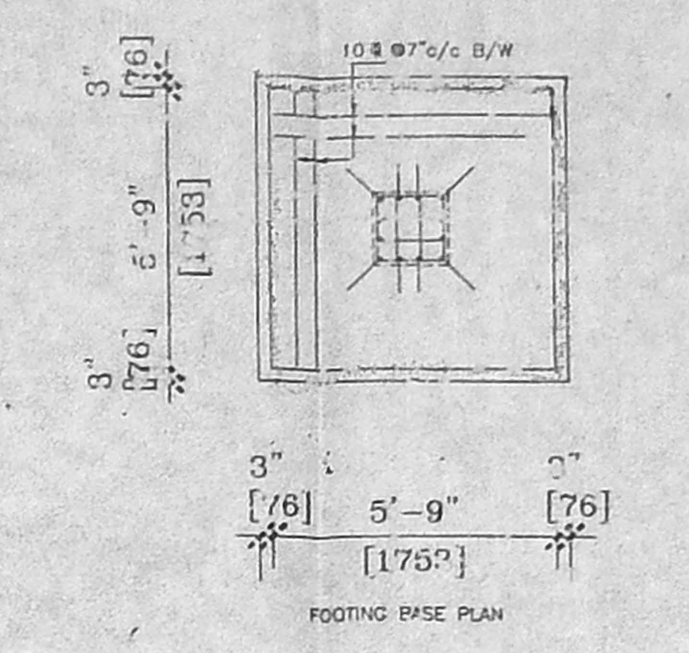
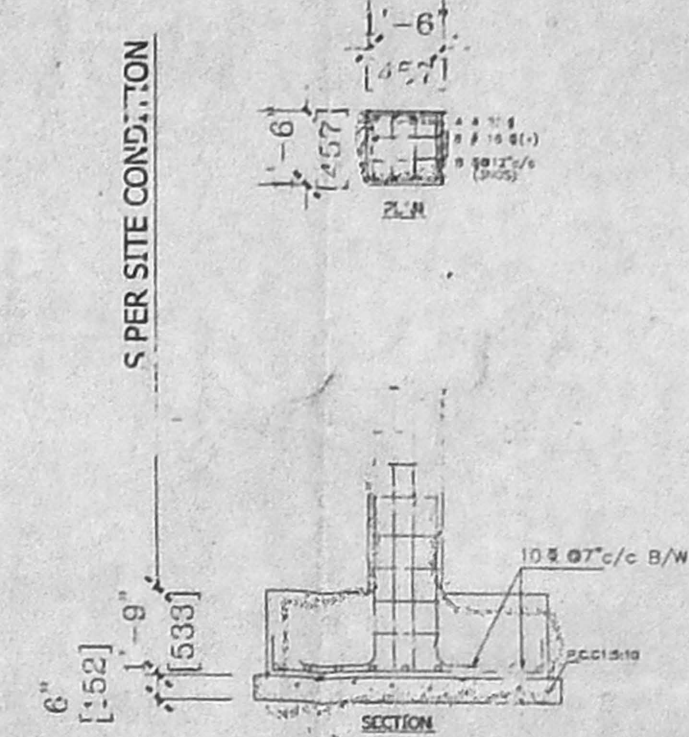
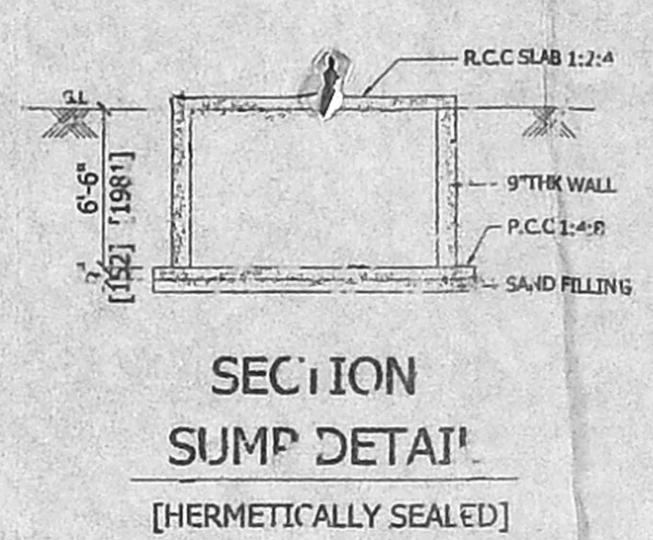
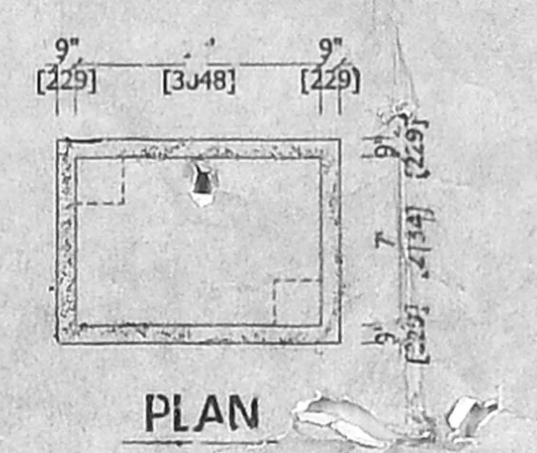


APPROVED
 SUBJECT TO THE CONDITIONS IN ROAD 1 LINE
 THIS OFFICE LETTER
 No. 13/2/2003/2003 Date: 19-10-03
 FOR MEMBER SECRETARY
 CHENNAI METROPOLITAN
 DEVELOPMENT AUTHORITY
 CHENNAI-600 008

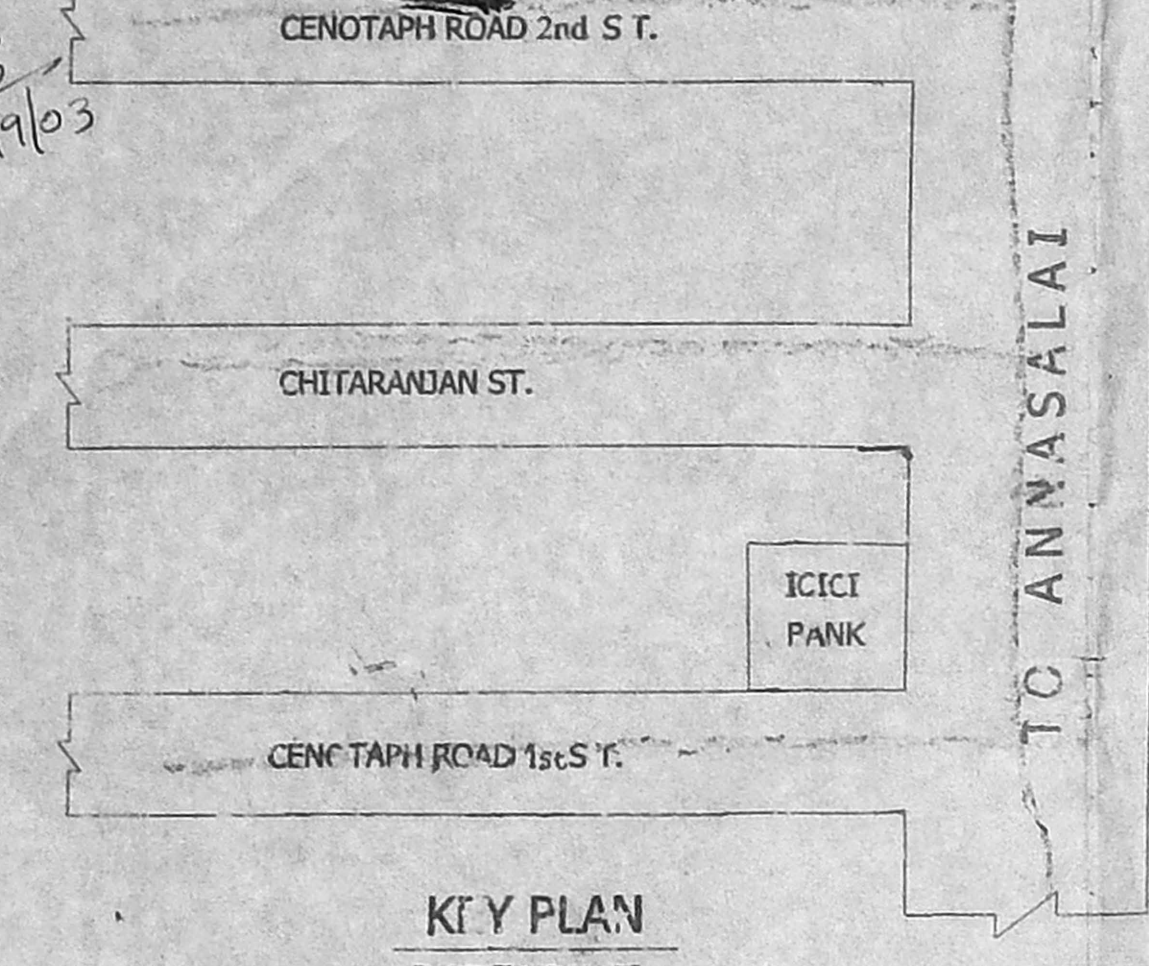

SECTION OF THE PEBBLE BED
 (not to scale)

Trial pit
 [not to scale]

Revised Plan
 Date: 16.12.03
CMDA (B) No. 1
 C. No. 02/1/2003/02
 Asst. Surveyor

AREA DETAILS	SOFT. SQM	SQM
Area of the Site	1830	1604.24
GROUND FLOOR	9500.69	837.50
FIRST FLOOR	8904.89	837.50
SECOND FLOOR	8154.78	757.50
TOTAL	26640.36	2432.50

PLOT COVERAGE - 52.14 %
 NUMBER OF CAR PARKING (PROVIDED) - 28 Nos

BASEMENT FLOOR NON-FLOOR AREA	SOQ	SQM
GENERATOR ROOM	364.55	33.88
LUMBER ROOM (2 Nos)	352.94	32.80
TOTAL	717.49	66.68

WEATHERING COURSE

FOUNDATION	ROOFING	FLOORING	WOODWORK	WEATHERING COURSE
R.C.C. COLUMN FOOTING SUPER STRUCTURE 4" THK R.C.C. SLAB REIN 12 [#]	MOSAIC FLOORING TEAKWOOD MAIN DOOR ALL OTHER MAIN DOOR, WINDOWS VENIS BLATL, ARE MADE BY 1 st CLASS COUNTRY WOOD	BRICK JELLY LARD WITH 1 st MORTAR BELOW TWO LAYERS OF P.H.S.P. TILES

SCHEDULE OF JOINERIES

DI. DOOR	4" x 7" (1115x2134)
V. VENTILATOR	10" x 22" (36.8x6610)
W. VENTILATOR	6" x 20" (1779x510)

REFERENCE

- SITE BOUNDARY
- PROPOSED BUILDING
- ROAD
- SEWER LINE
- WATER LINE


For SHRIRAM INVESTMENTS LTD.
 Shri Ram
 OWNER'S SIGNATURE: Managing Director

M. SIVARAMAN, B.E., A.M.I.E., P.V.V.P.A.
 CHARTERED ENGINEER
 REGISTERED VALUER, GOVT. OF INDIA
 CLASS I SURVEYOR, P.V.
 L. SURVEYOR

PROJECT TITLE:
 REVISED PLAN SHOWING THE
 PROPOSED OFFICE COMPLEX AT
 DOOR NO 5, CENOTAPH ROAD,
 MYLAPORE DIVISION CHENNAI,
 BLOCK No: 76, R.S. No: 384/15
 ZONE No: 8, DIVISION No: 116


SITE PLAN, KEY PLAN,
 COLUMN FOOTING DETAIL,
 WALL DETAIL, PEBBLE BED DETAIL,
 TRIAL PIT & WATER SUMP DETAIL

ALL METRIC DIMENSIONS ARE IN mm

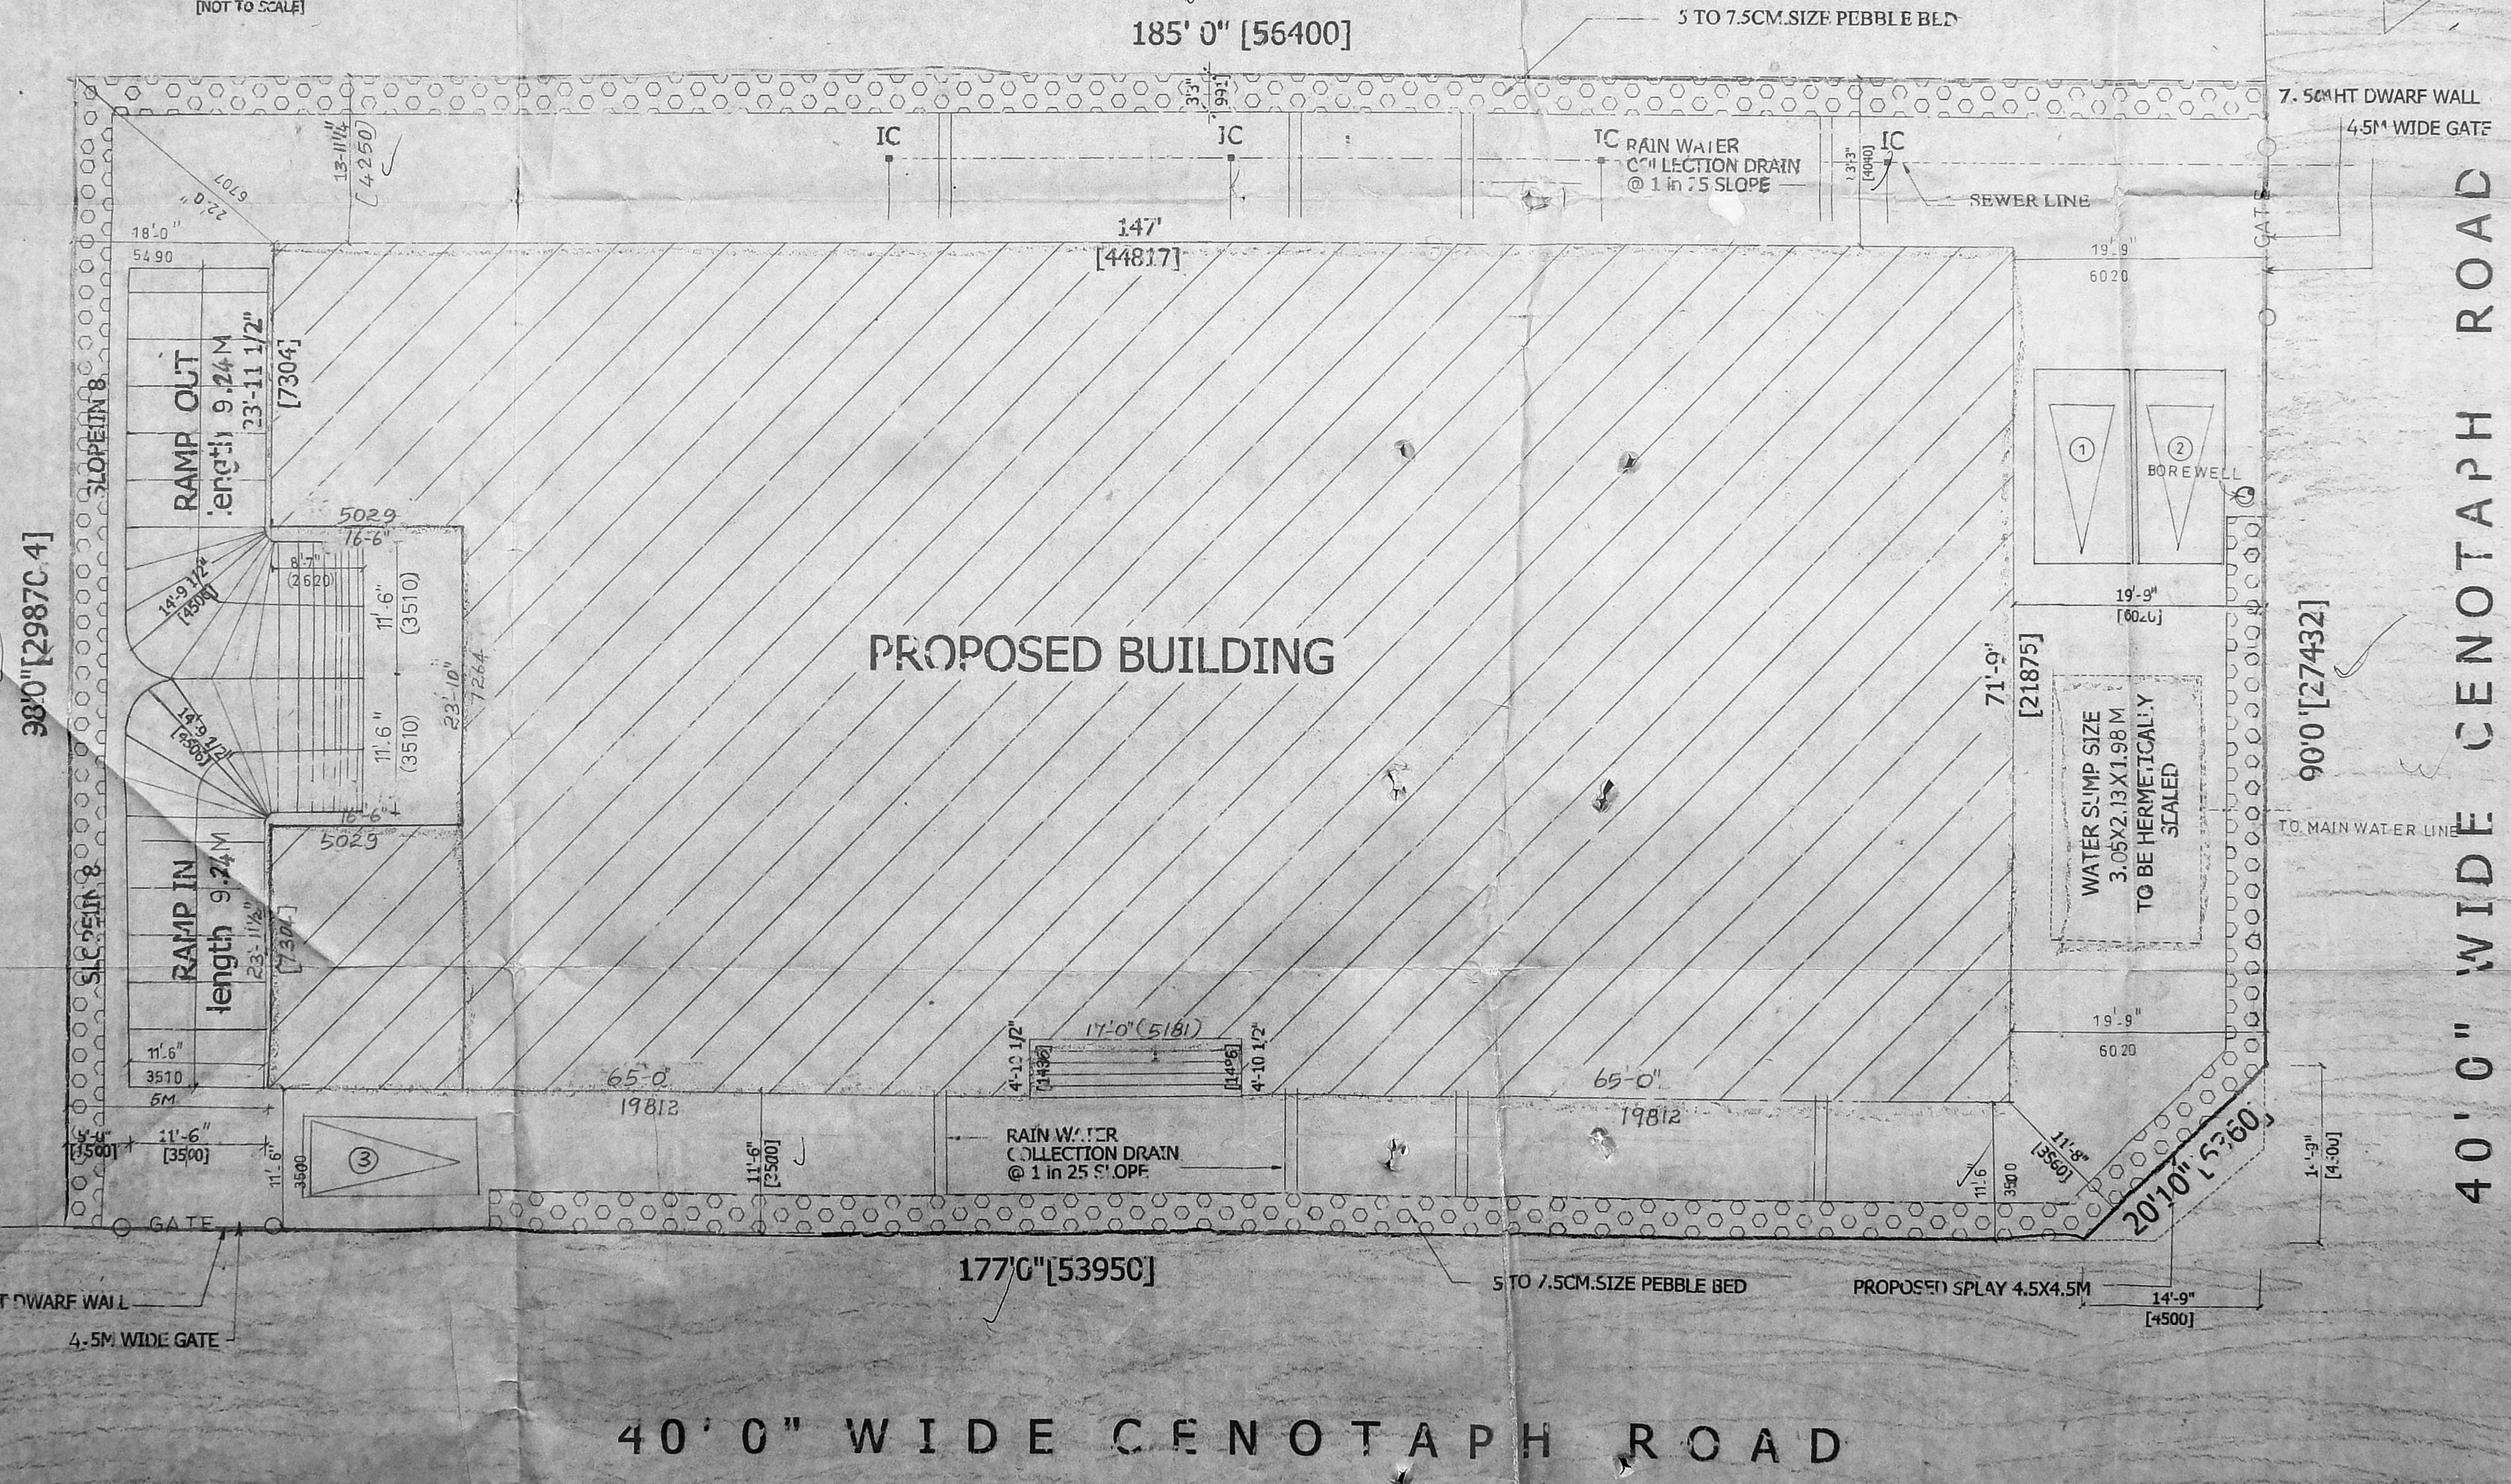


40' 0" WIDE CENOTAPH ROAD


SITE PLAN

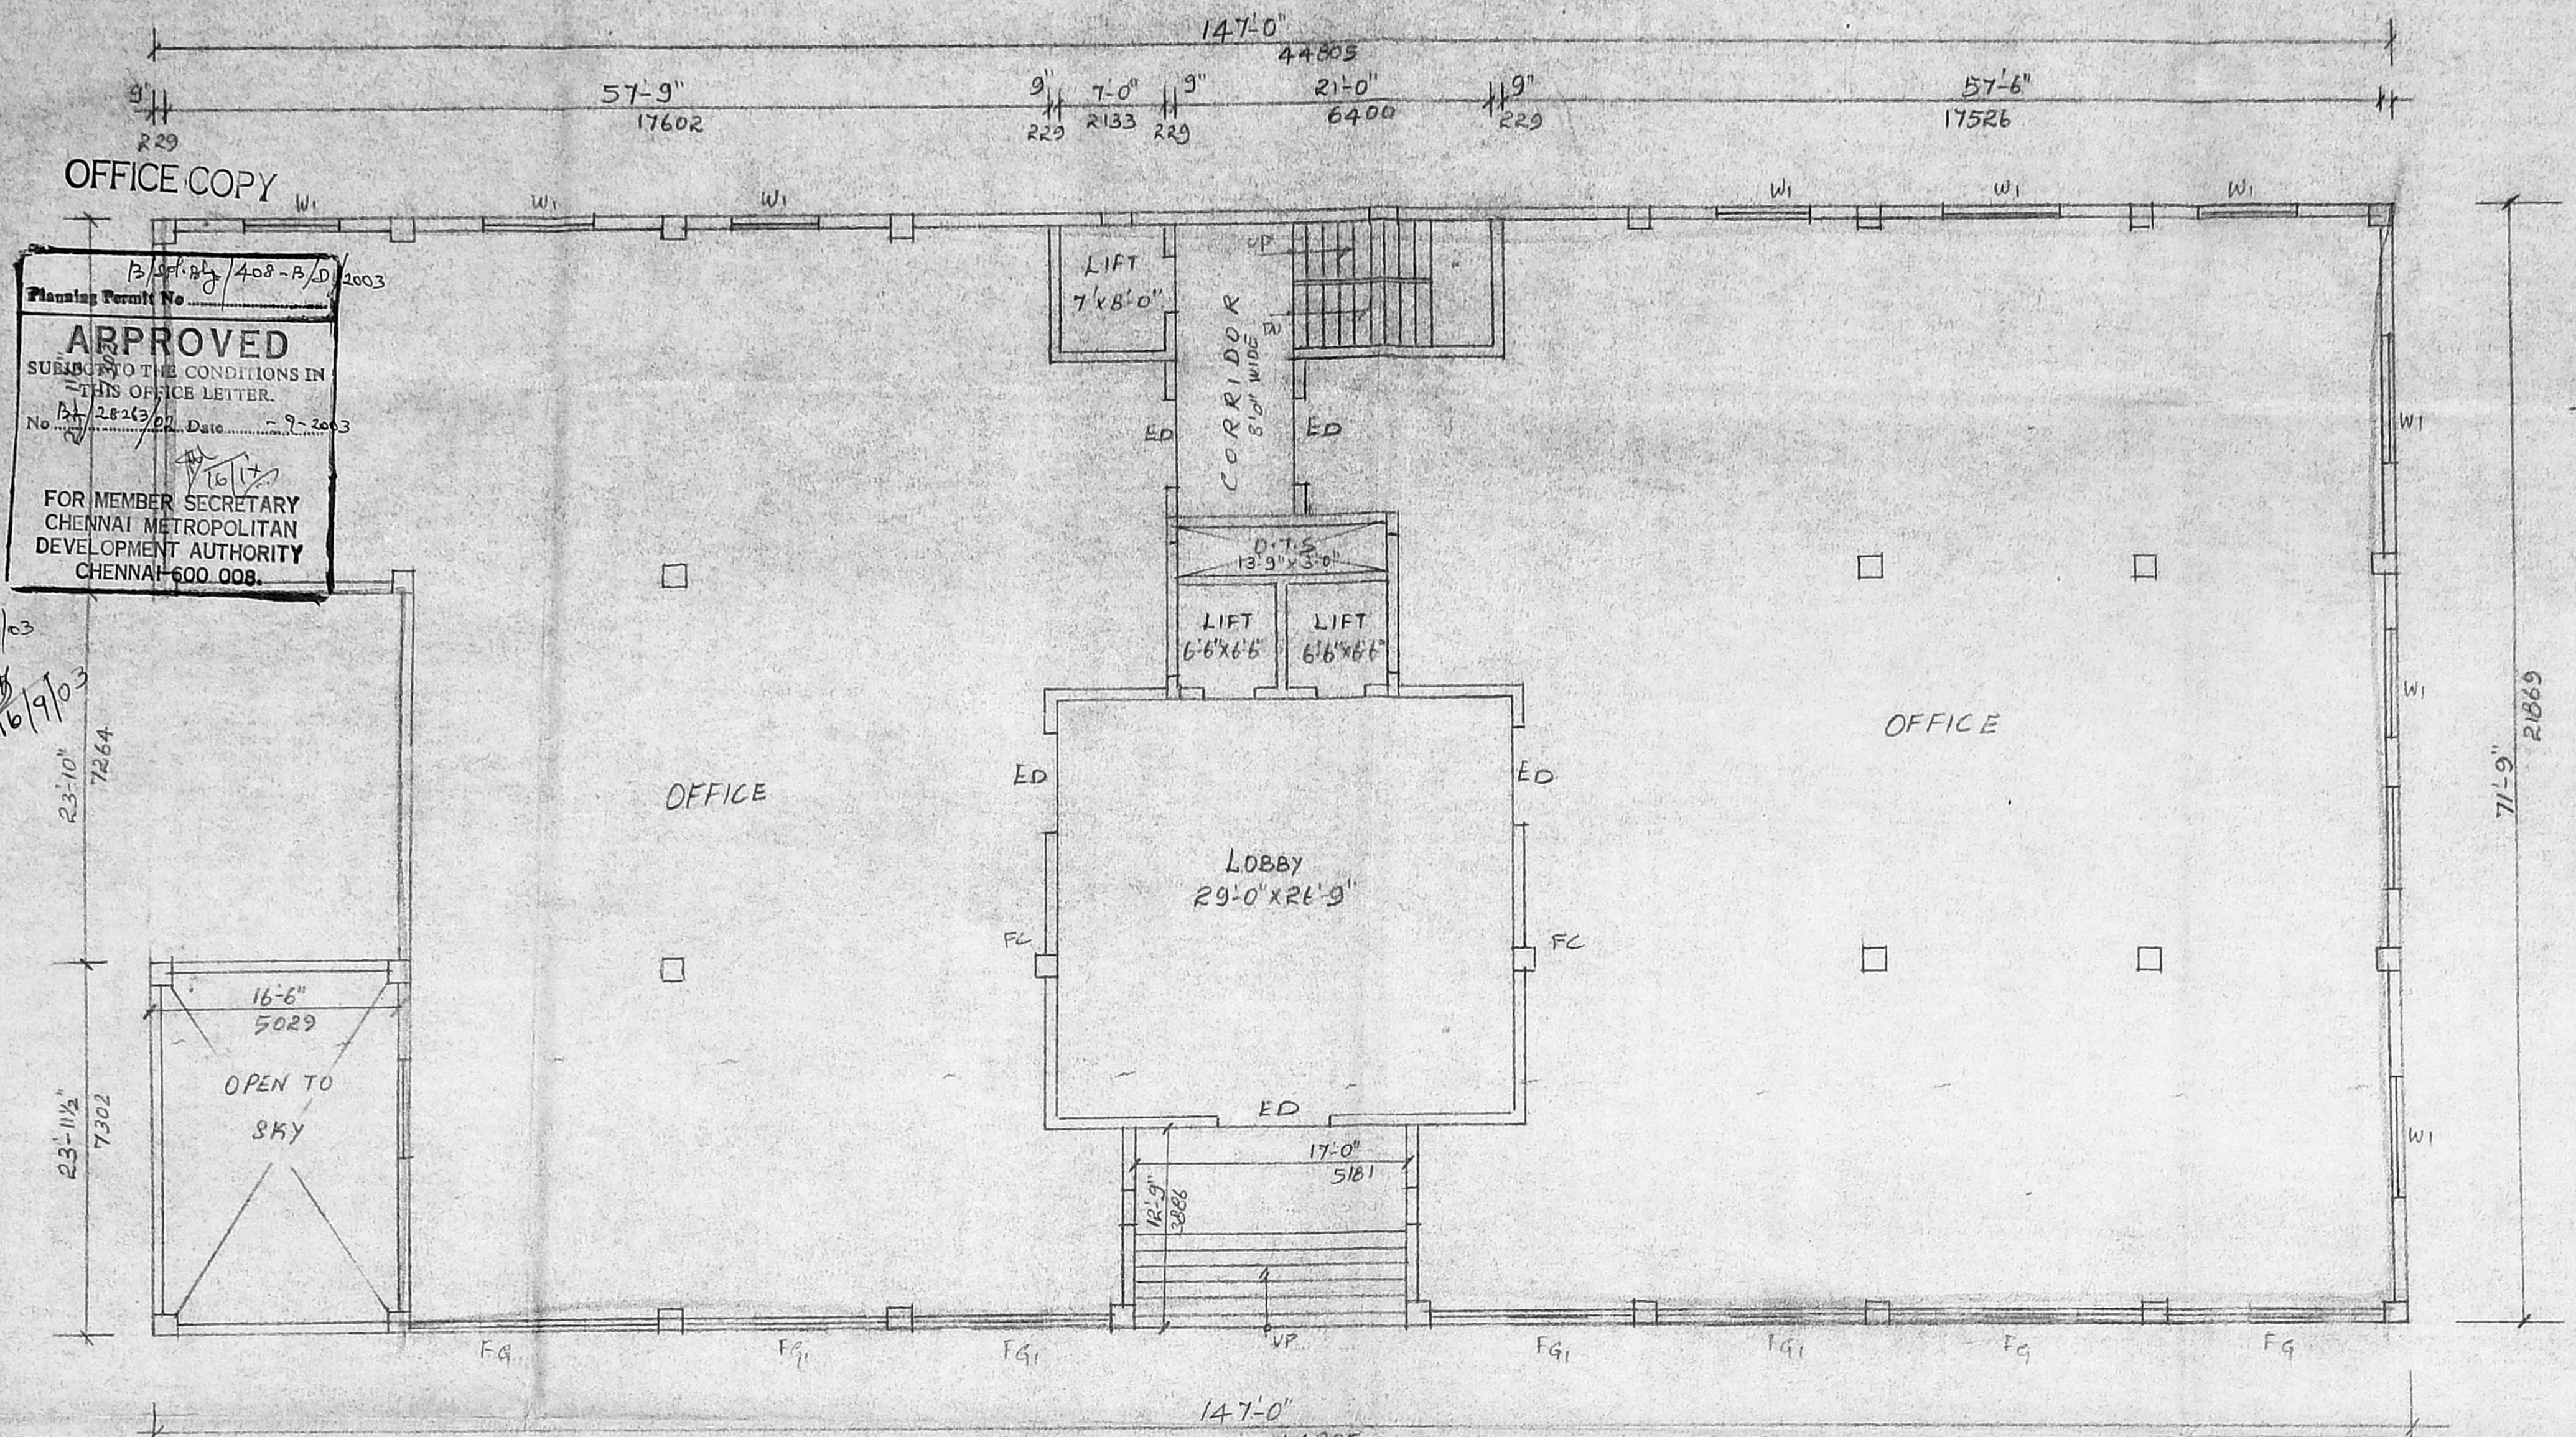

GROUND FLOOR PLAN

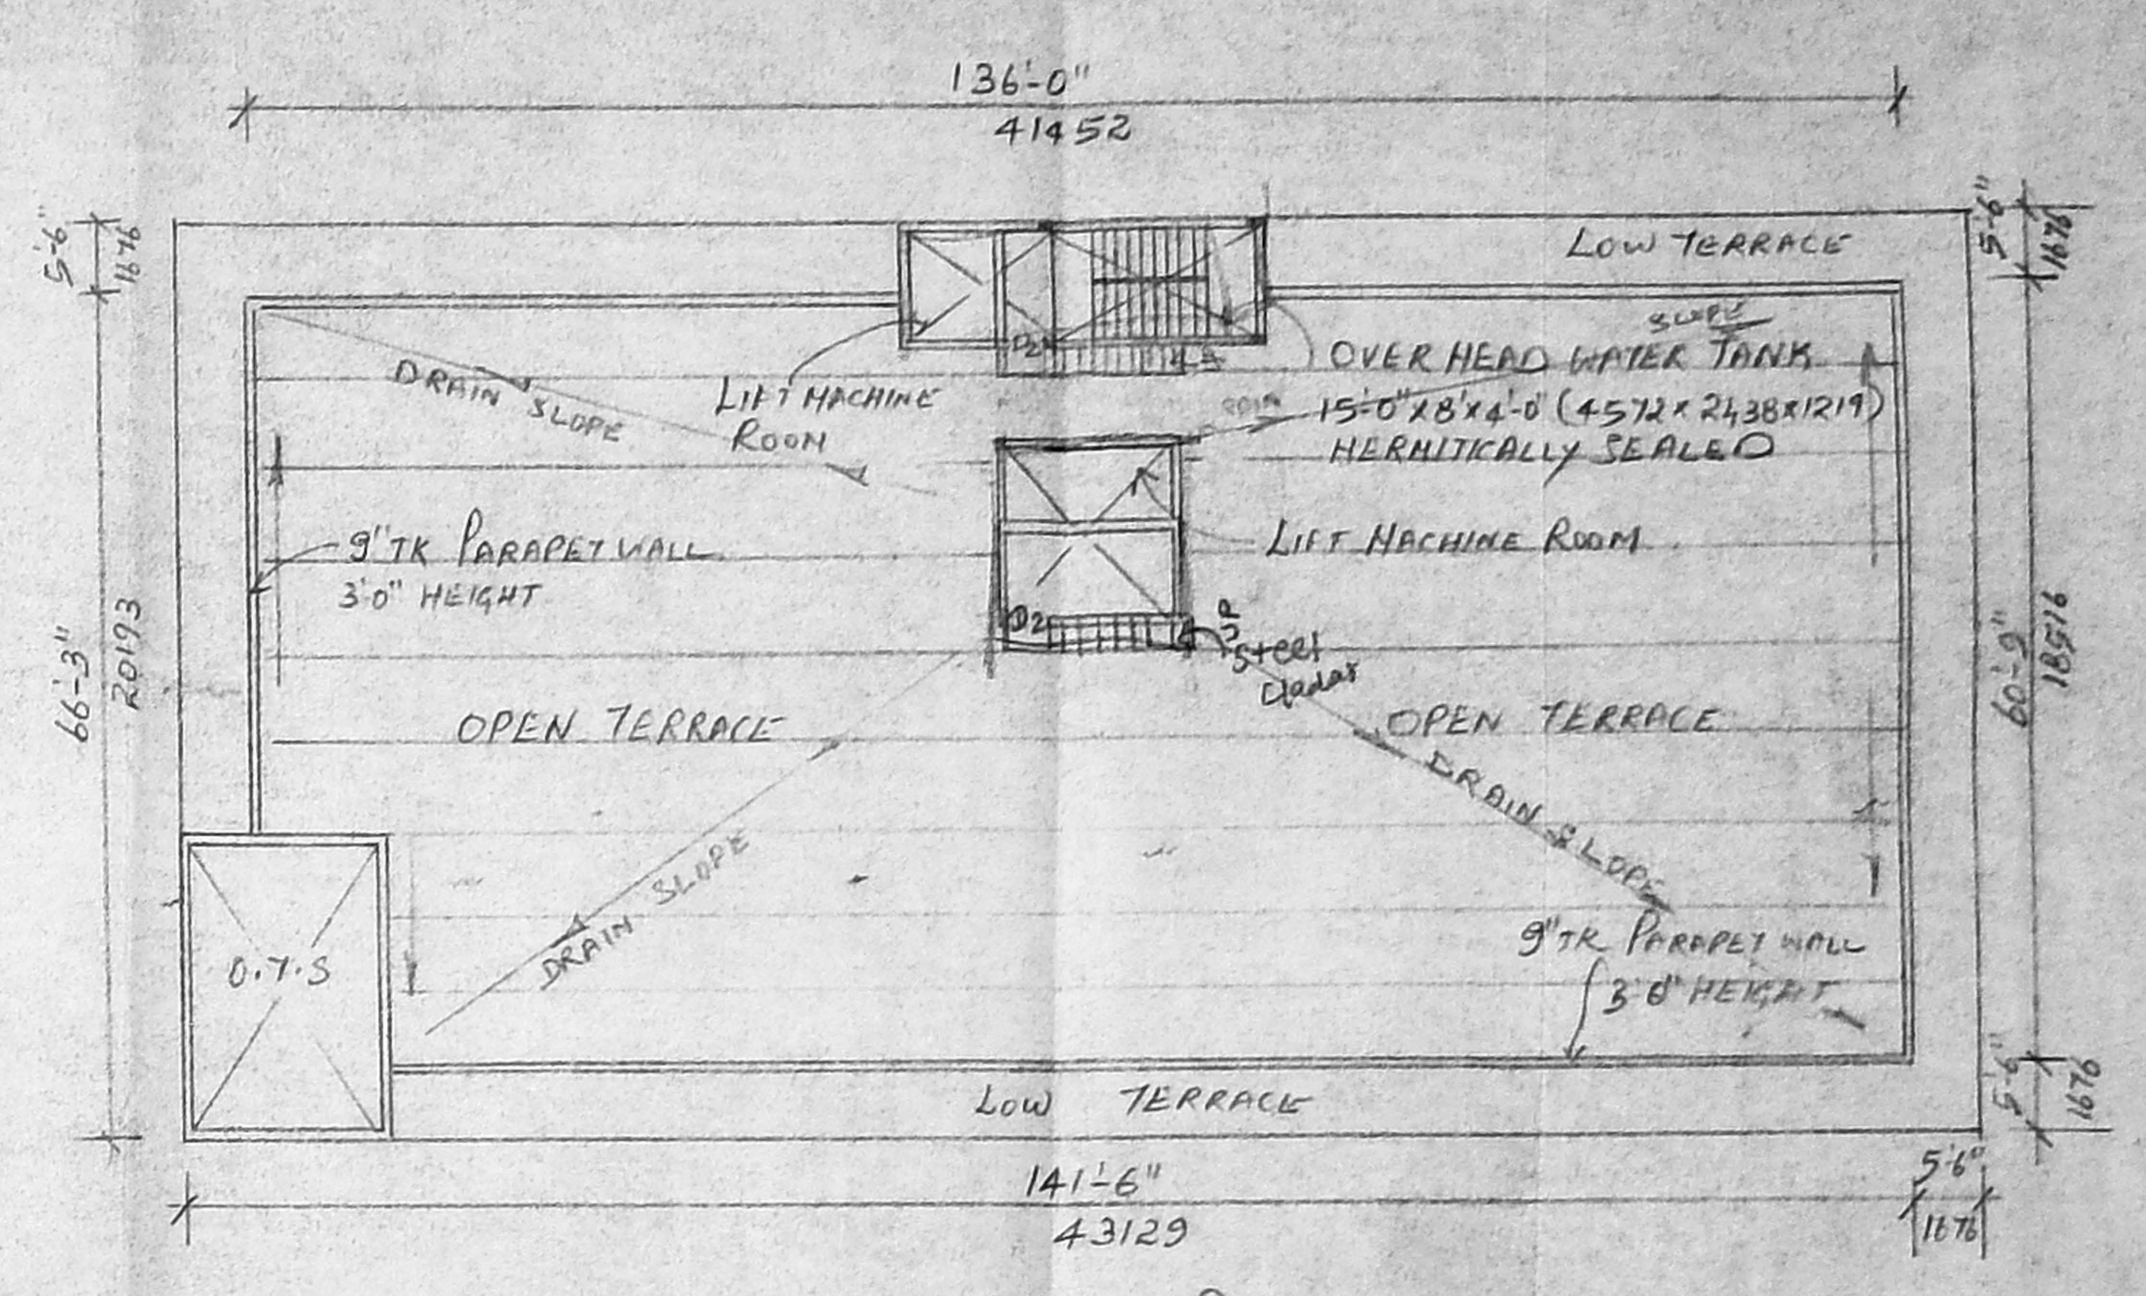

TERRACE FLOOR PLAN (SCALE 1:200)

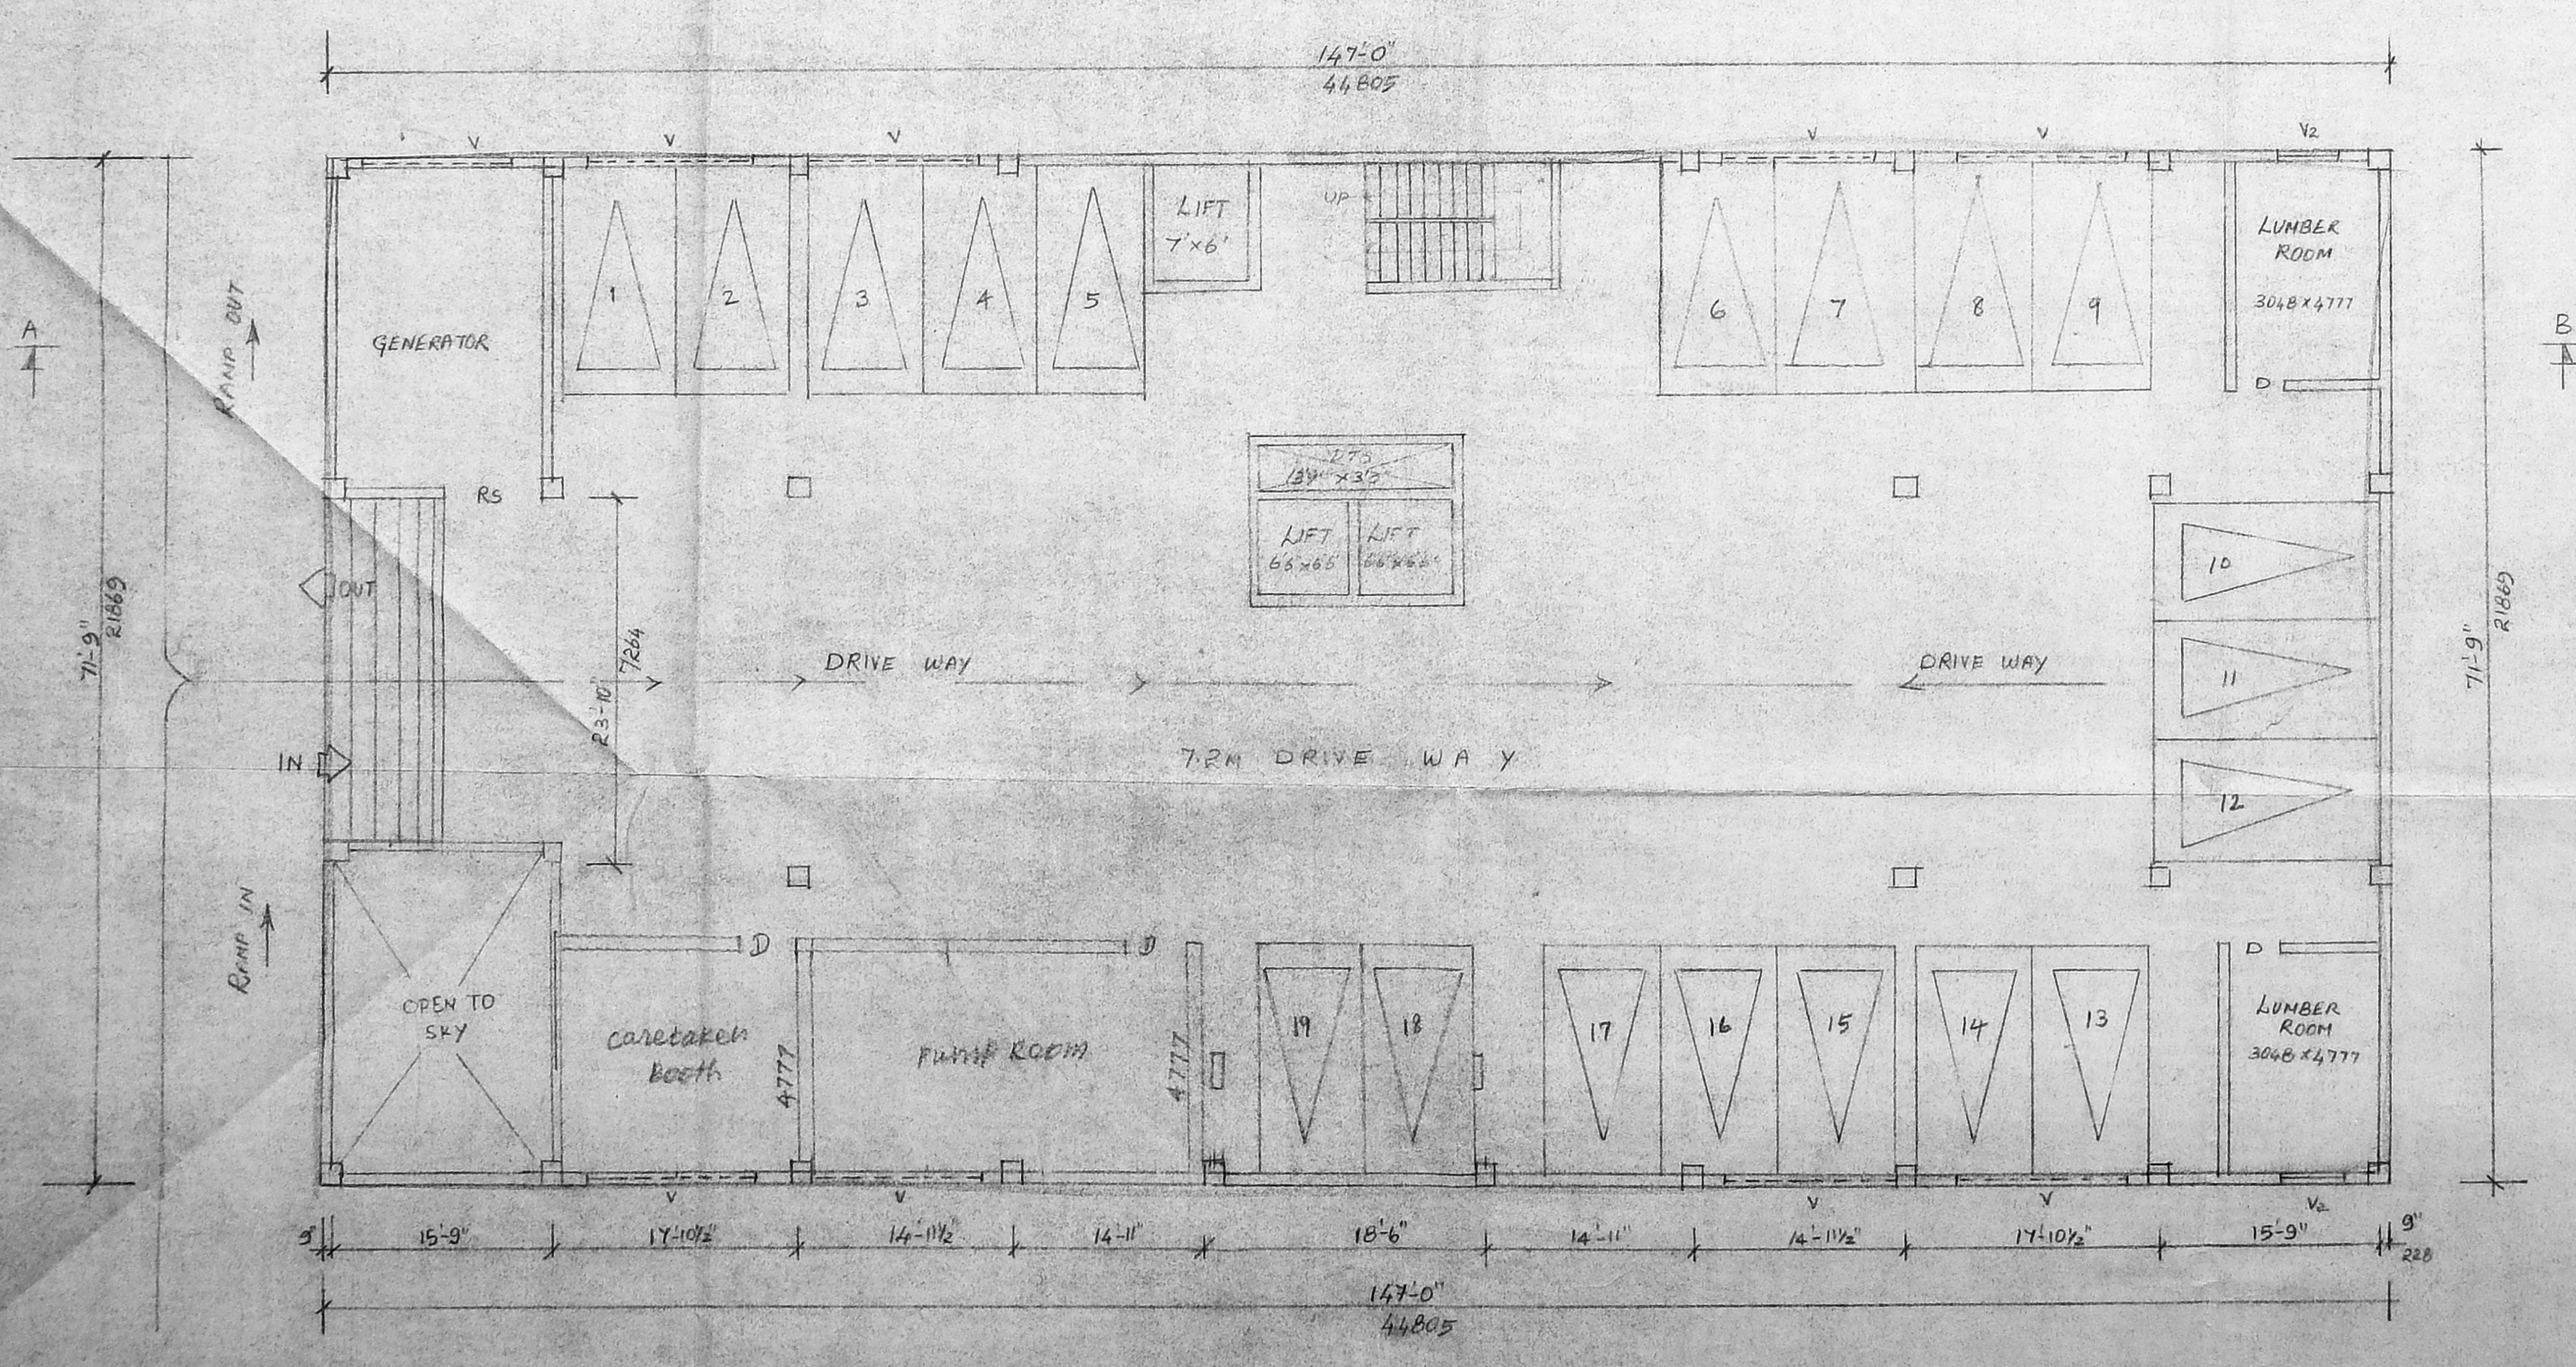

BASEMENT FLOOR PLAN

REVISED PLAN SHOWING THE PROPOSED OFFICE COMPLEX AT DOOR NO: 5 CENOTOPH ROAD, MYLAPURE DIVISION, CHENNAI. BLOCK NO: 76, R.S. NO: 3847/15 ZONE VIII, DIVISION NO: 116.

SCALE 1:100, 1:200 SHEET NO: 2


M. SIVARAMAN
REGISTERED VALUER, GOVT. OF INDIA
CLASS I SURVEYOR
L-SURVEYOR

Abha Sinha

OWNER


OFFICE COPY

APPROVED
 SUBJECT TO THE CONDITIONS IN
 THIS OFFICE LETTER.
 No. B2/28263/02 Date: 29-7-2003
 FOR MEMBER SECRETARY
 CHENNAI METROPOLITAN
 DEVELOPMENT AUTHORITY
 CHENNAI-600 008

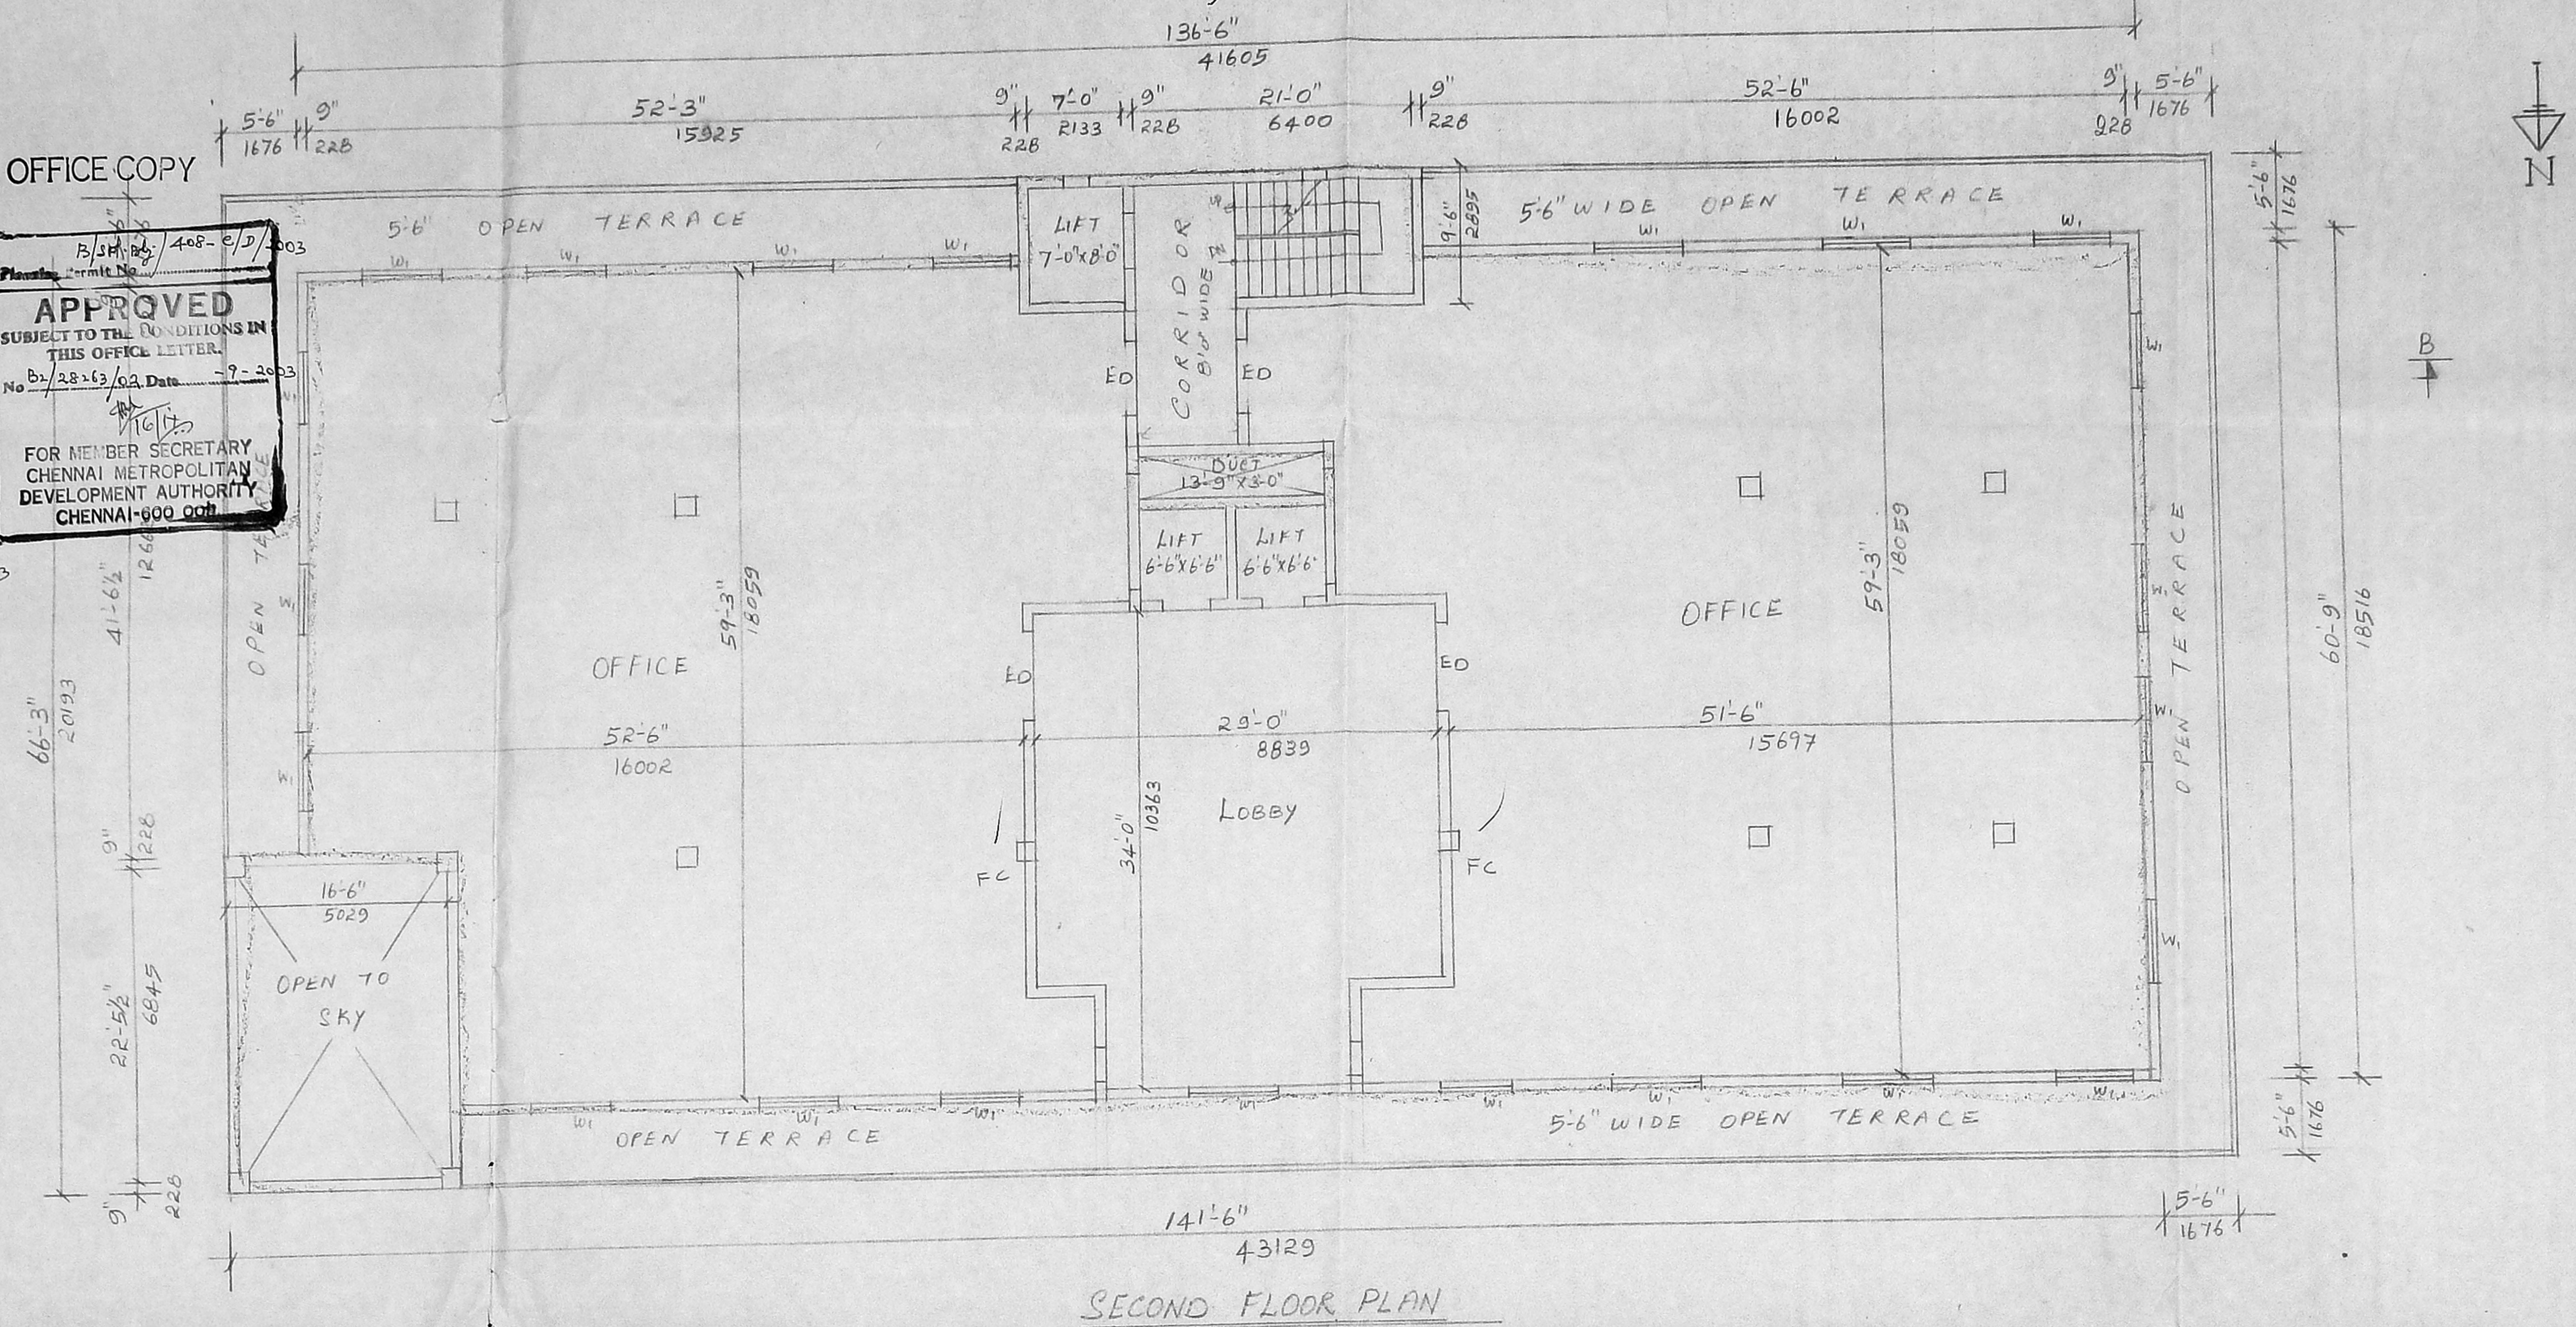

SCHEDULE OF JOINERY

Code	Item	Dimensions	Area
ED	DOOR	6'-0" x 7'-0"	1529 x 2134
D1	DOOR	3'-0" x 7'-0"	914 x 2134
D2	DOOR	2'-6" x 7'-0"	762 x 2134
W1	WINDOW	6'-0" x 5'-0"	1828 x 1524
FG	GLAZING	13'-5 1/2" x 9'-0"	4102 x 2743
FG1	GLAZING	16'-4 1/2" x 9'-0"	4991 x 2743
FG2	GLAZING	17'-0" x 9'-0"	5181 x 2743
FG3	GLAZING	21'-0" x 9'-0"	6400 x 2743
FG4	GLAZING	23'-10" x 9'-0"	7264 x 2743

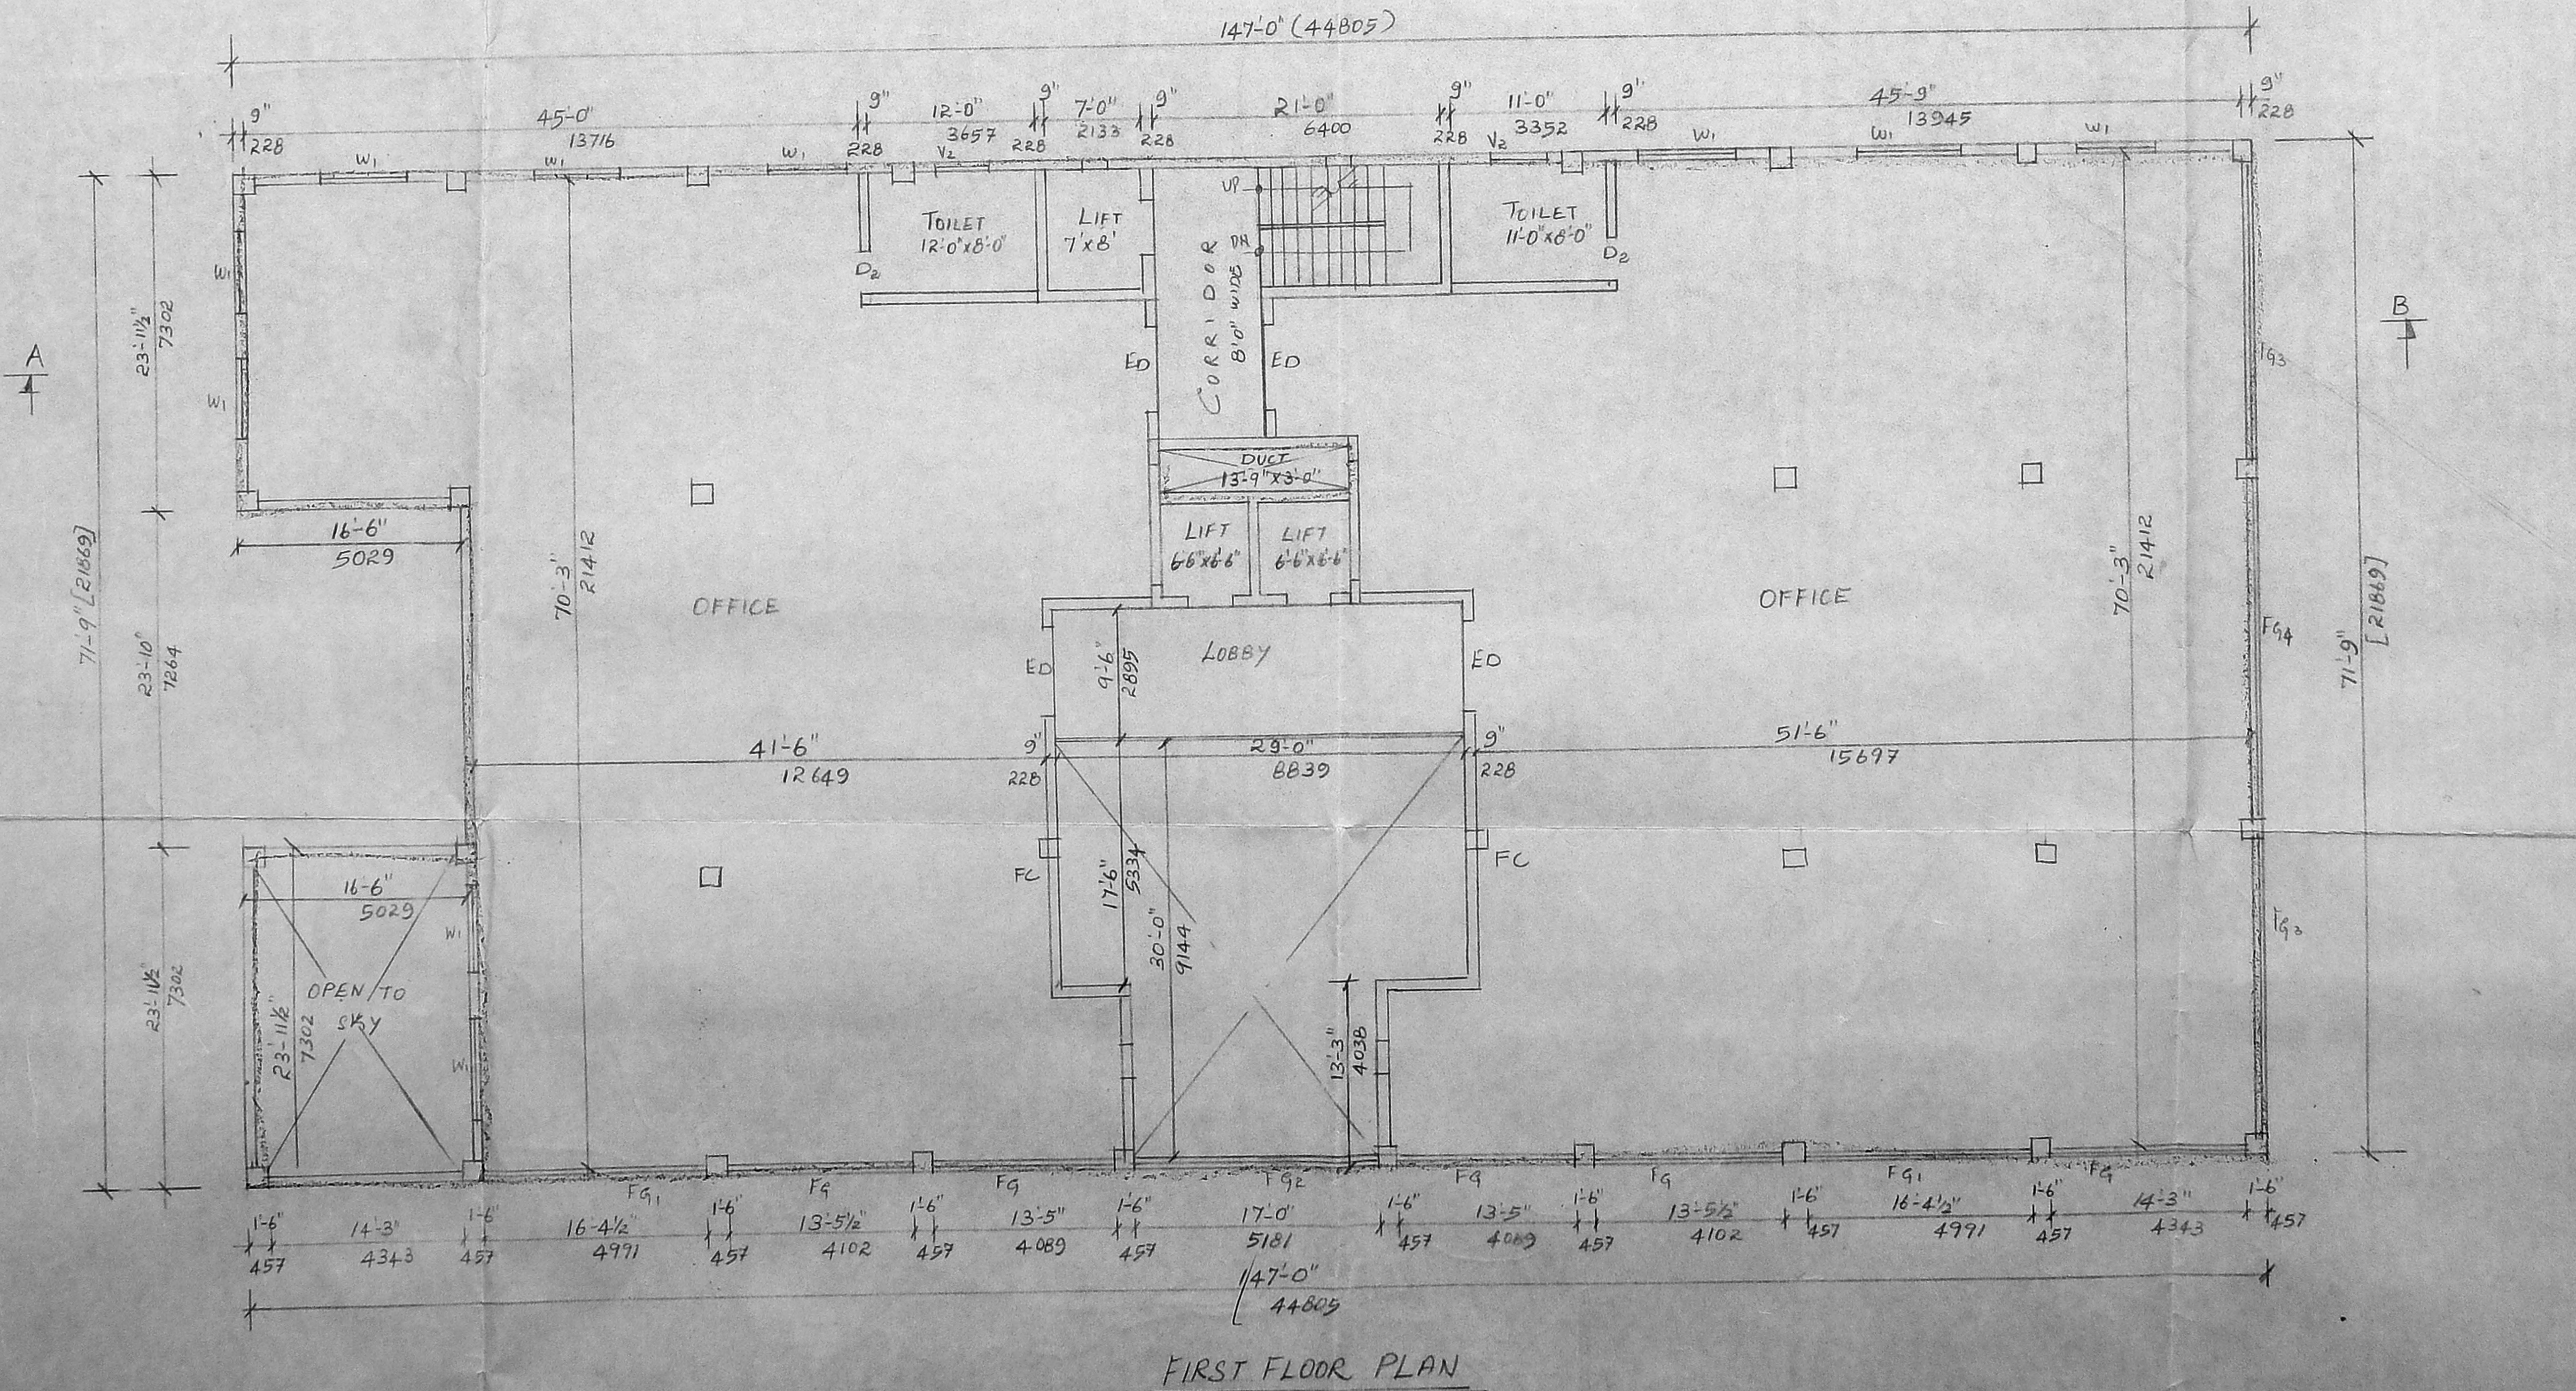

REVISED PLAN SHOWING THE
 PROPOSED OFFICE COMPLEX AT
 DOOR NO: 5 CENOTAPH ROAD,
 MYLAPORE DIVISION, CHENNAI.
 BLOCK NO: 76, P.S. NO: 3847/15,
 ZONE: VIII, DIVISION NO: 116.

SCALE 1:100 SHEET NO: 3

M. SIVARAMAN & ASSOCIATES
 CHARTERED ENGINEER,
 REGISTERED VALUER, GOVT. OF INDIA,
 CLASS I SURVEYOR

L. SURVEYOR

For SHRIRAM INVESTMENTS LTD.
 Shri Ram
 OWNER/Managing Director

4/4

Revised Plan
Dt: 16/2/03

CMDA (B)/ No. 1
C. No. 102/28163/02
Asst.
Secretary
P. A. 29/10/03
A.P. D.P.


OFFICE COPY

13/09/03/408-35/03
Planning Permit No.
APPROVED
SUBJECT TO THE CONDITIONS IN
THIS OFFICE LETTER.
Date: 22/09/2003
FOR MEMBER SECRETARY
CHENNAI METROPOLITAN
DEVELOPMENT AUTHORITY
CHENNAI-600 008.


LIFT MACHINE ROOM

OVER HEAD TANK
15'x8'x4' (4572 X2438 X1211)
HERMITICALLY SEALED

PERGOLA

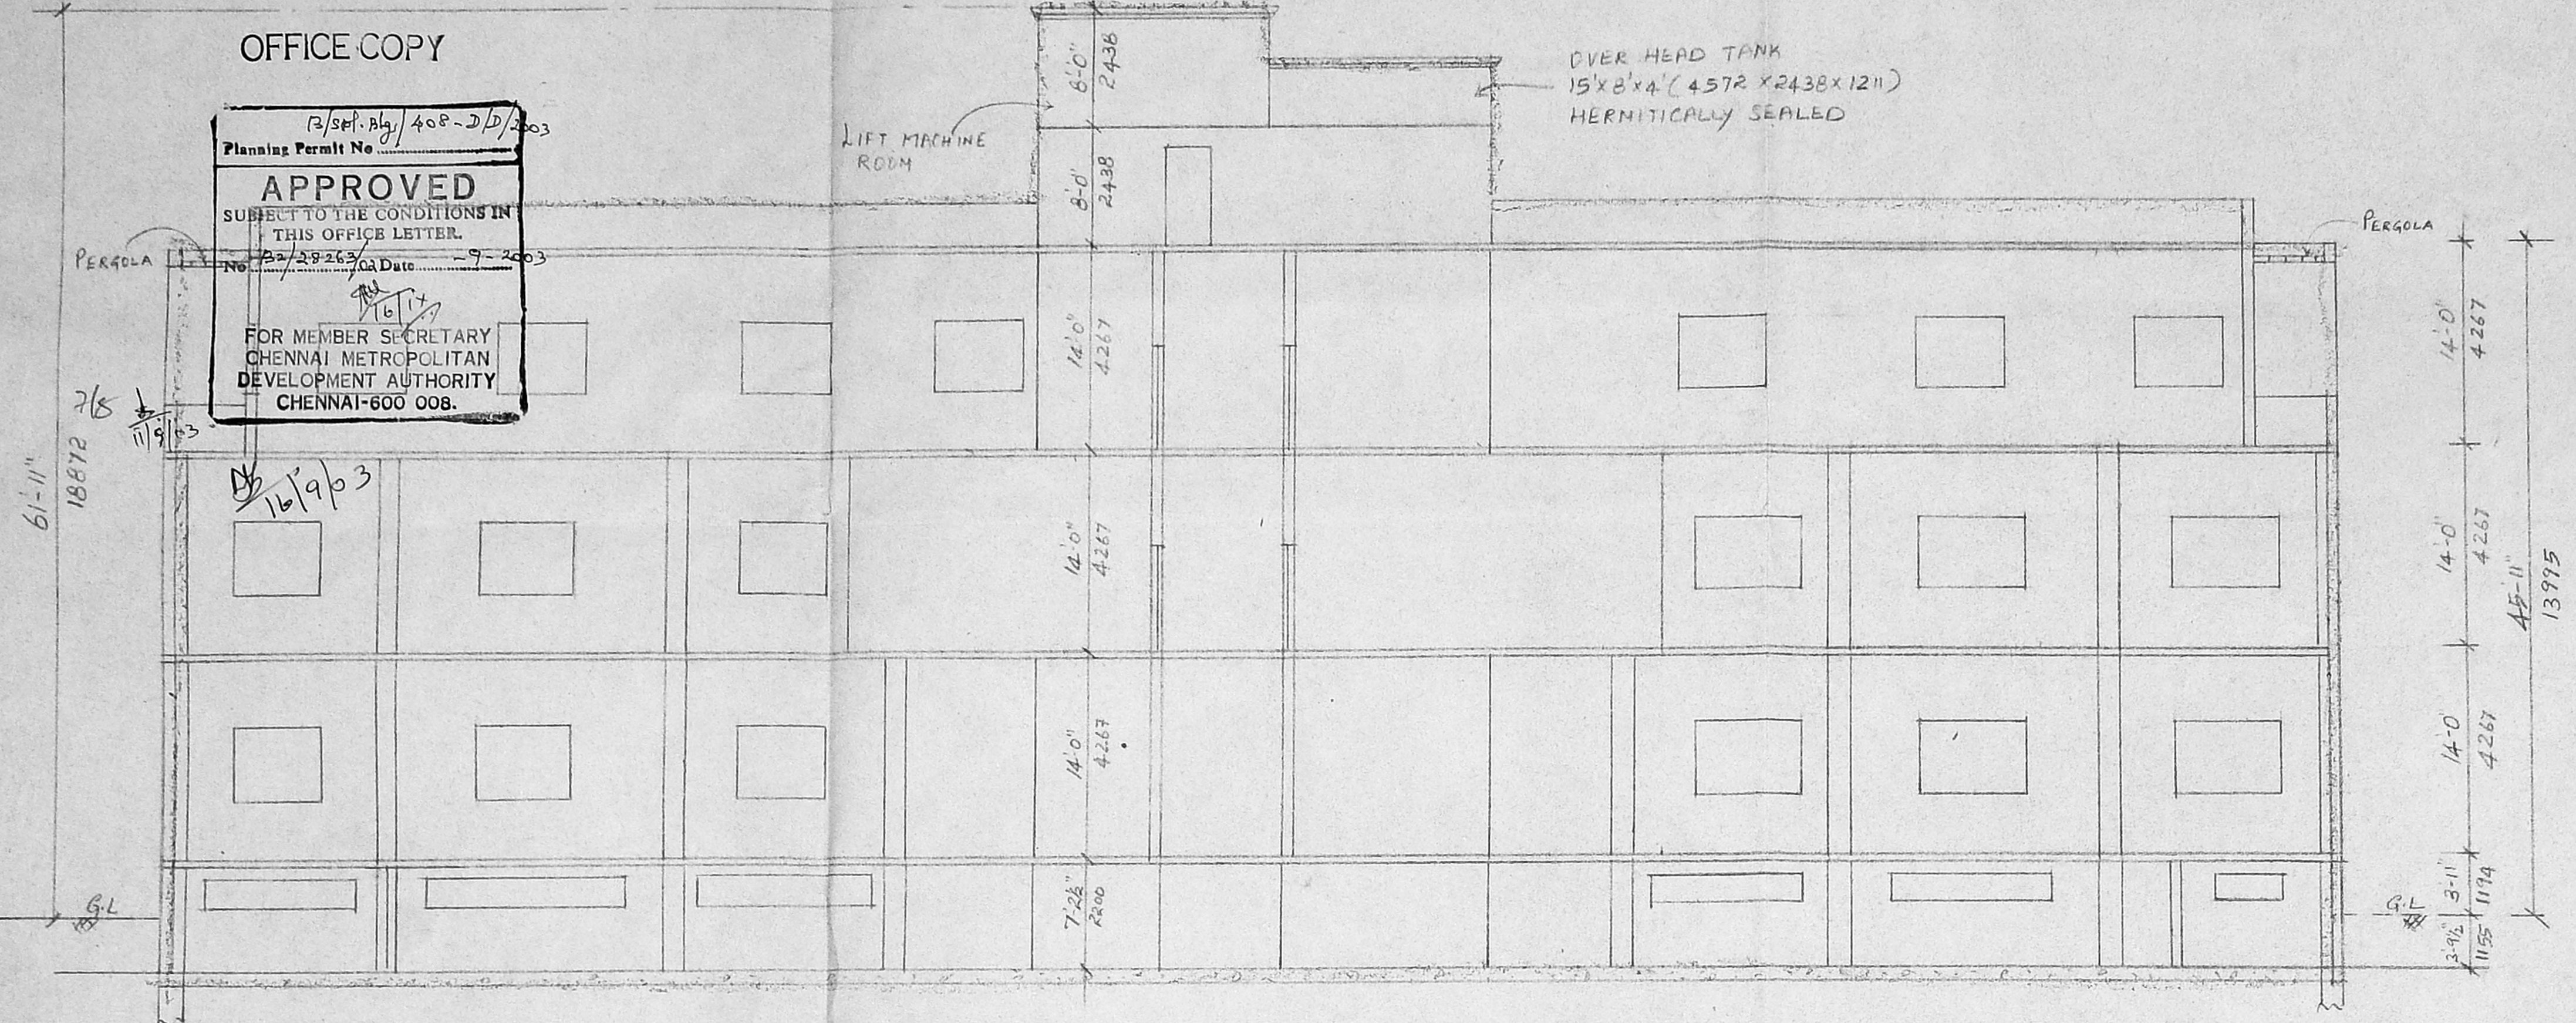

SECTION DN-AB

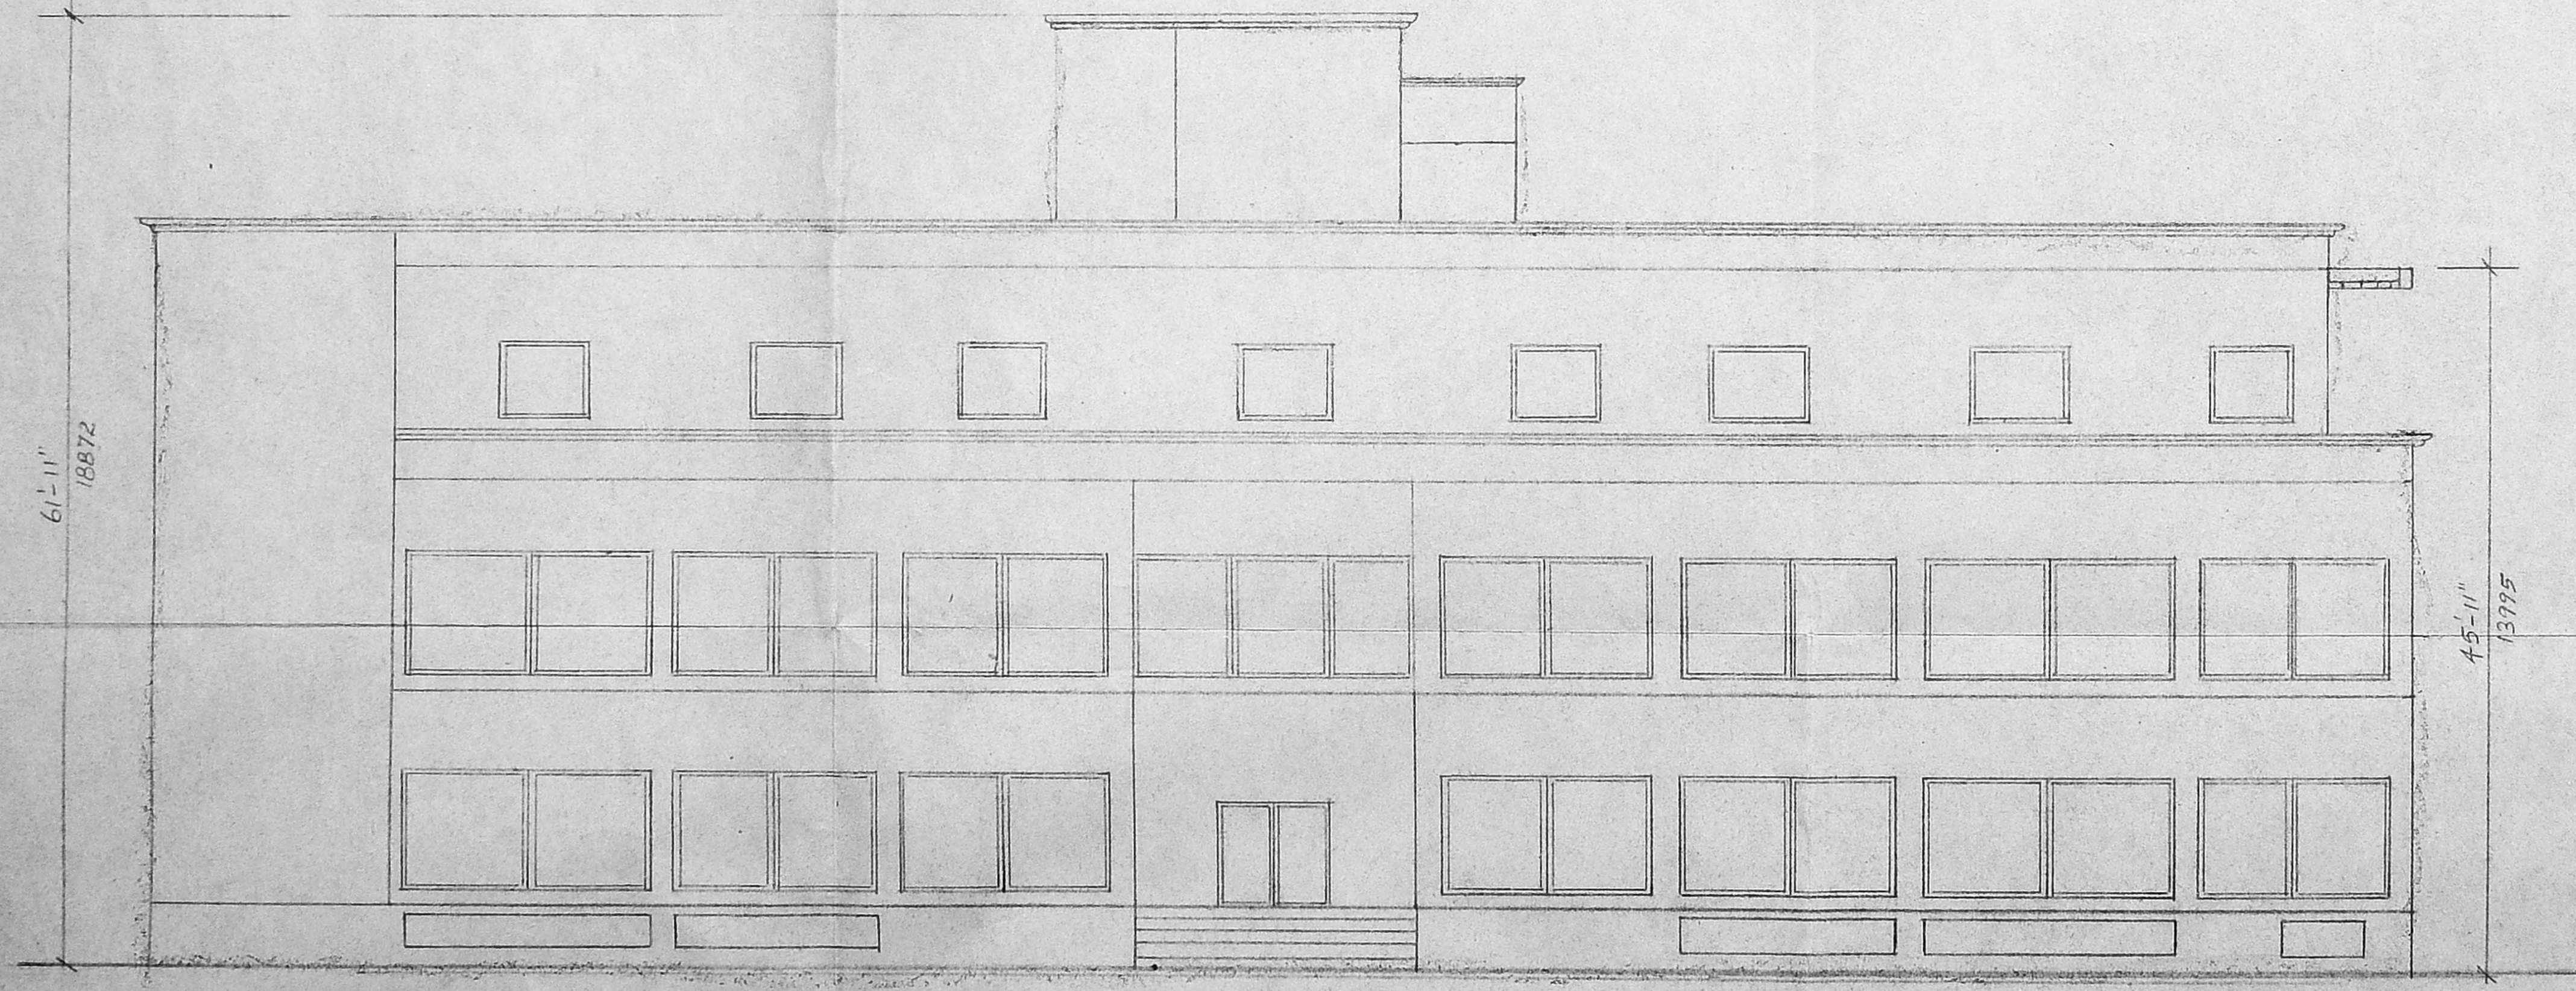

NORTH SIDE ELEVATION

REVISED PLAN SHOWING THE
PROPOSED OFFICE COMPLEX AT
DOOR NO:5, CENOTOPH ROAD,
MYLAPORE DIVISION, CHENNAI.
BLOCK NO:76, R.S.No: 3847/15
ZONE VIII, DIVISION NO:116.

SCALE 1:100 SHEET NO:4

M. SIVARAMAN, A.M.I.E., F.I.C.I.,
CHARTERED ENGINEER,
REGISTERED VALUER, GOVT. OF INDIA,
CLASS I SURVEYOR. 099

L. SURVEYOR

For SHRIRAM INVESTMENTS LTD.
Shriram
OWNER Managing Director