



D) Spl. Bldg. 425/2002
 Planning Permit No.
APPROVED
 SUBJECT TO THE CONDITIONS IN
 THIS OFFICE LETTER.
 B-1/29285/2002 Date: 13-12-02
 FOR MEMBER SECRETARY
 CHENNAI METROPOLITAN
 DEVELOPMENT AUTHORITY
 CHENNAI-600 008.

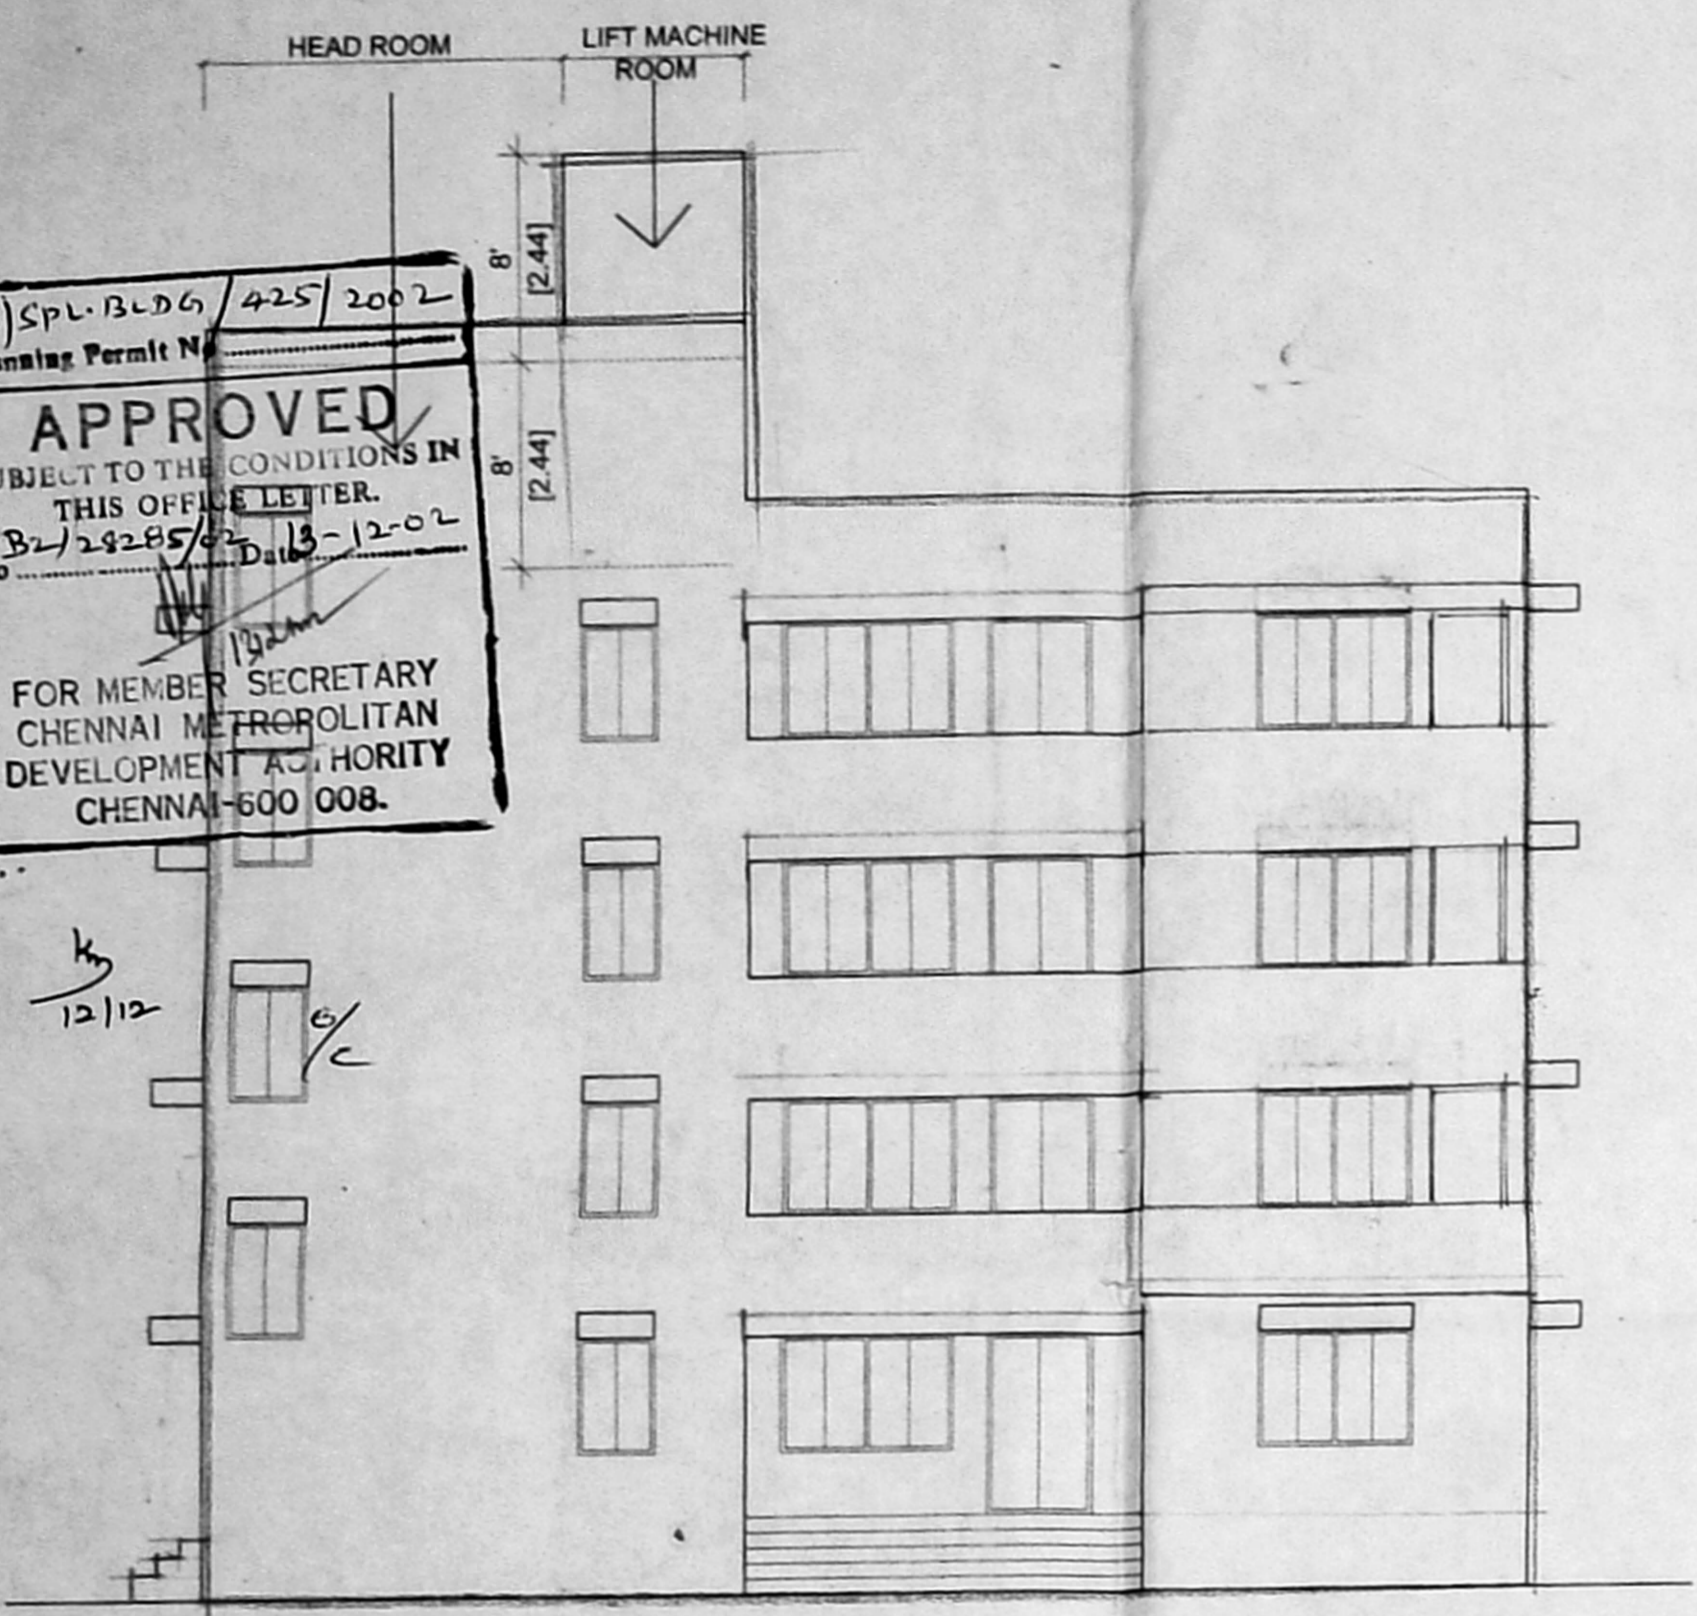

FRONT ELEVATION

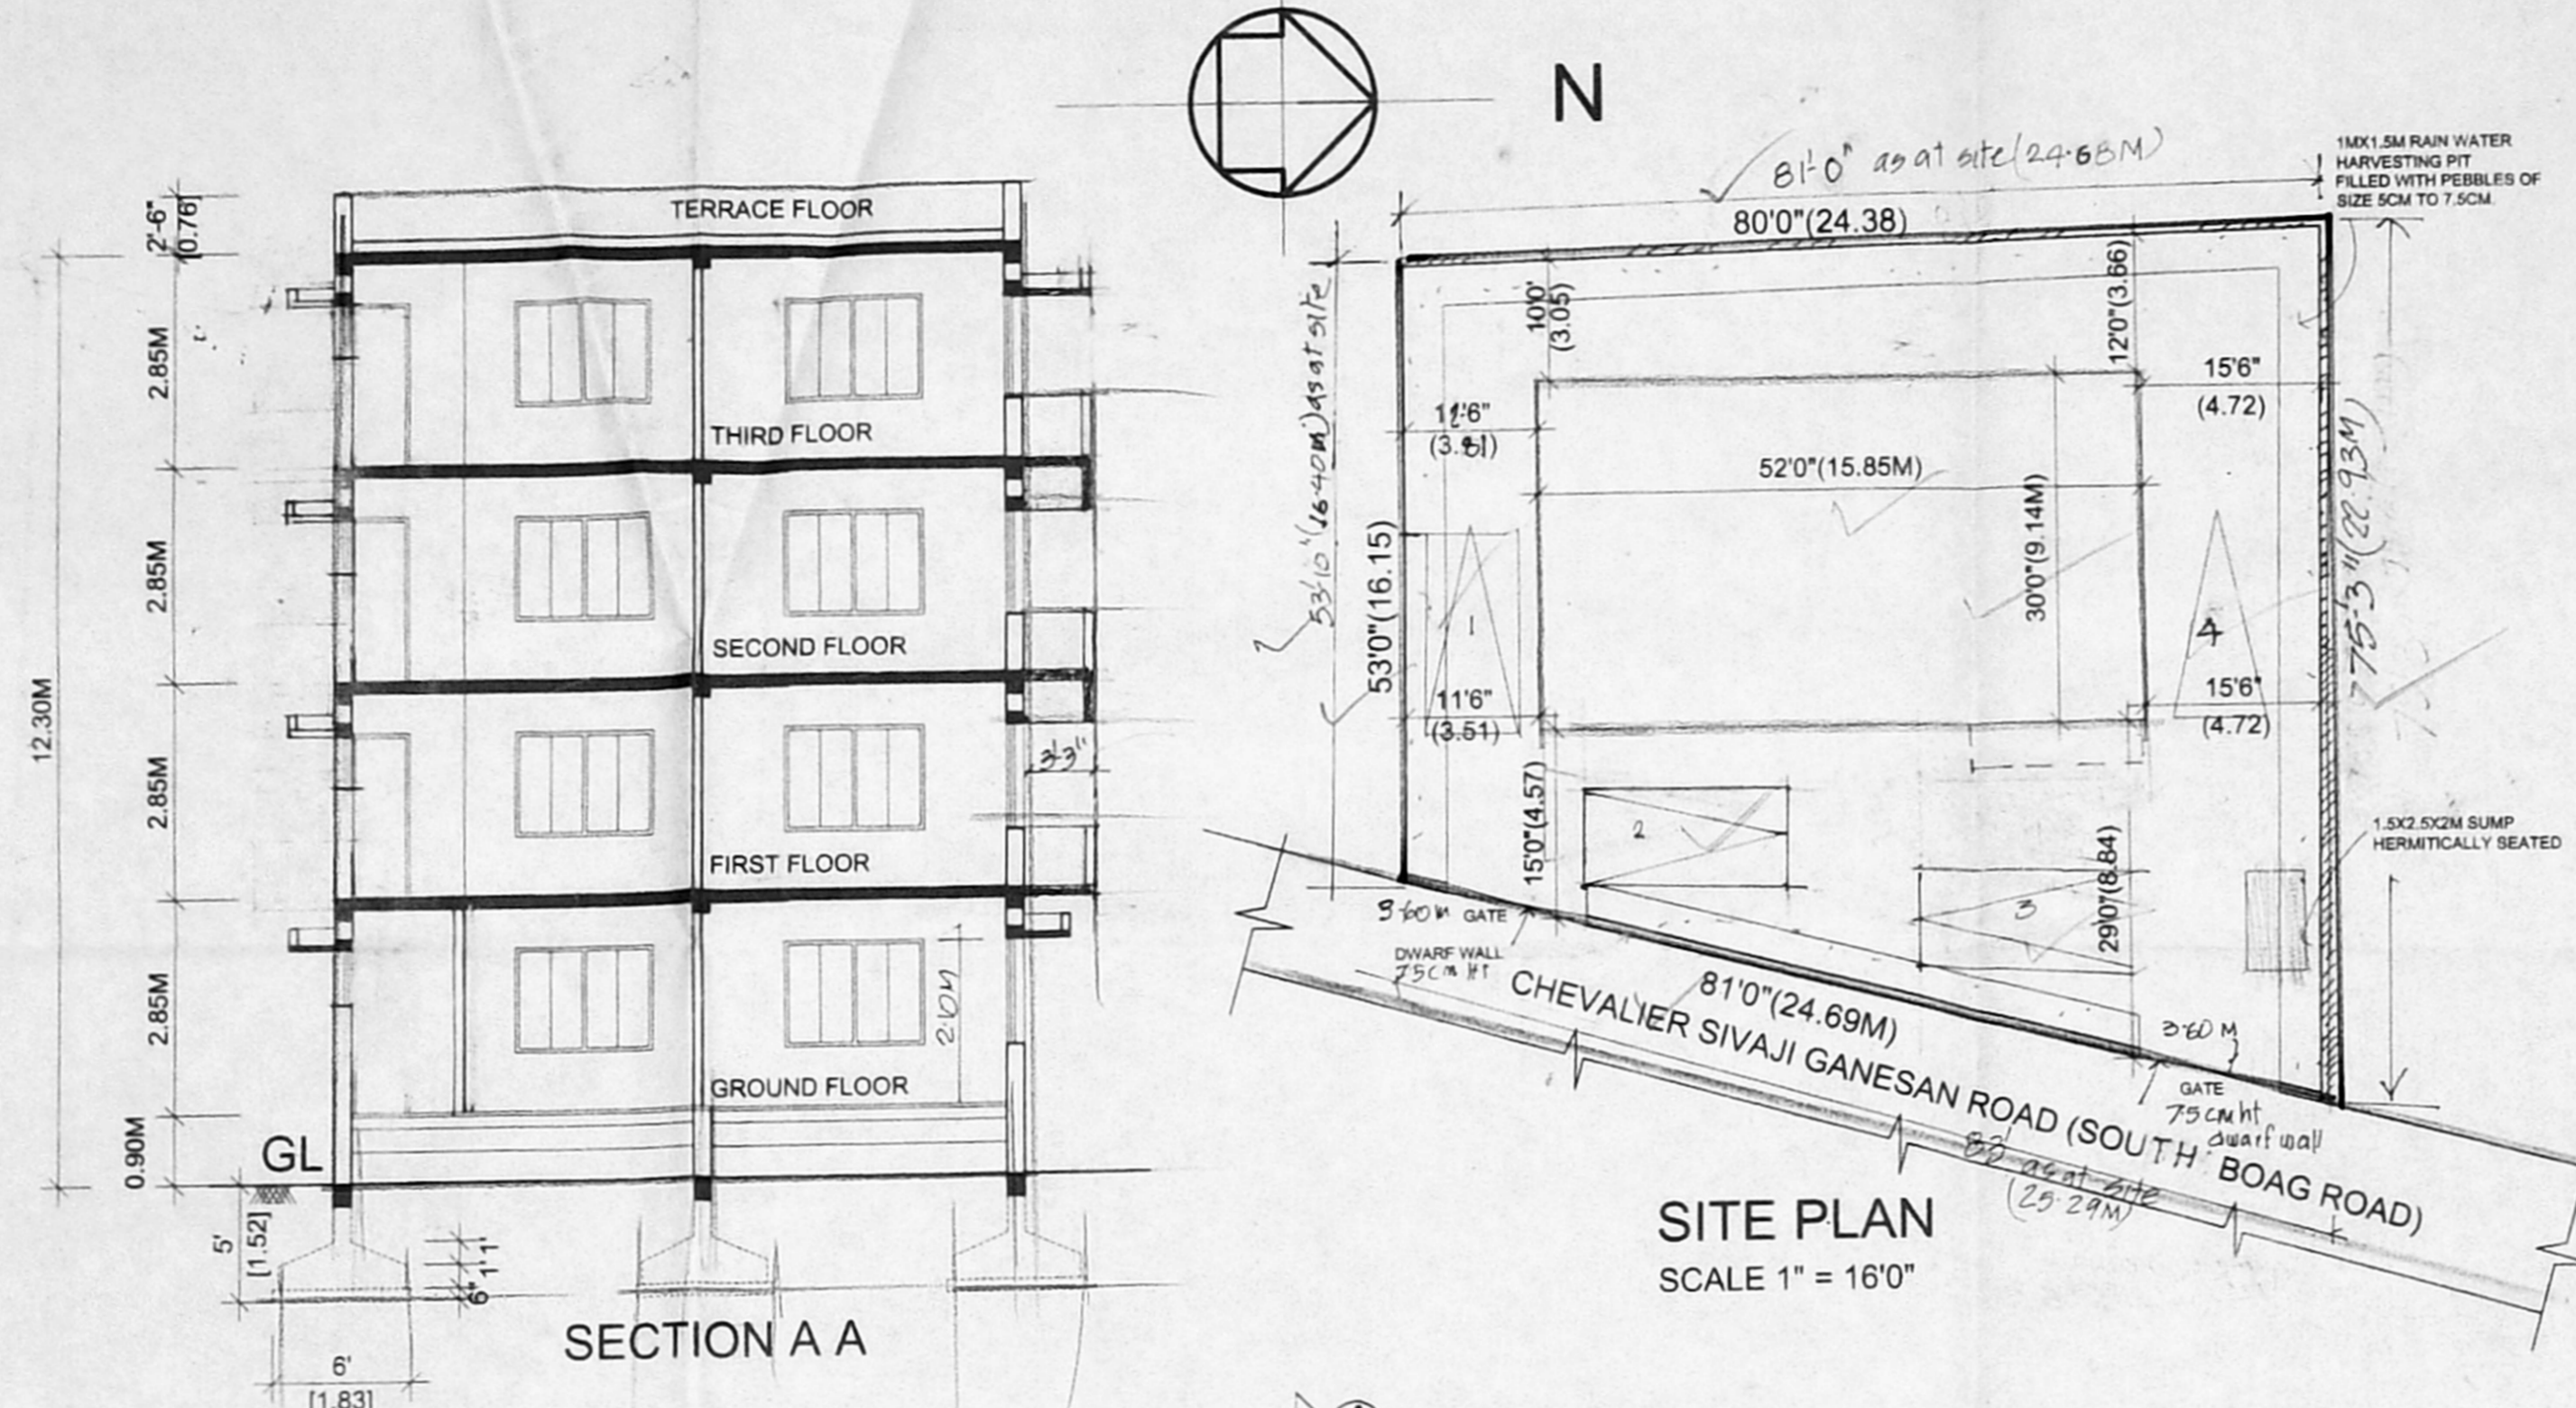


SITE PLAN
SCALE 1" = 16'0"

SECTION A A


SPECIFICATIONS
 SAND FILLING IN FOUNDATION
 P.C.C 1:4:8M FOUNDATION
 R.C.C RAFT IN R.C.C 1:2:4
 R.C COLS, BEAMS, SLAB IN R.C.C 1:2:4
 B.K WK IN CM 1:5
 PLASTERING IN CM 1:4
 MOSAIC FLOORING
 WEATHERING COURSE LAID TO SLOPE

AREA DETAILS


	SQ.FT	SQ.M
AREA OF PLOT	5040	468.21
AREA IN GROUND FLOOR	1560	144.92
AREA IN FIRST FLOOR + balcony	1560+50	144.92 + 4.65
AREA IN SECOND FLOOR	1560+50	144.92 + 4.65
AREA IN THIRD FLOOR	1560+50	144.92 + 4.65
TOTAL AREA	6290	592.63
FAR	1.26	31.94%
PLOT COVERAGE		
CAR PARKING		4 NOS. OF CARS.

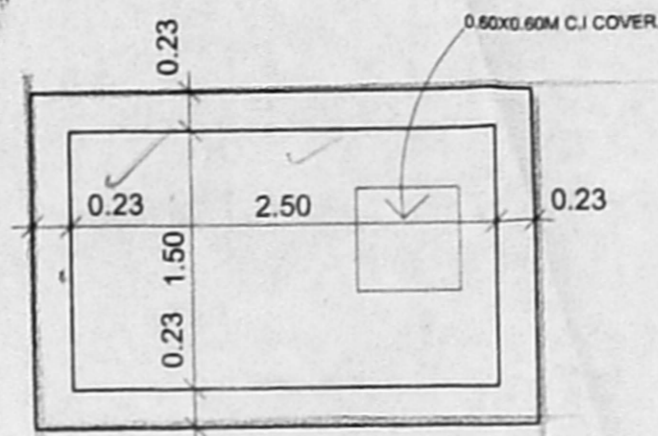

PLAN OF SUMP

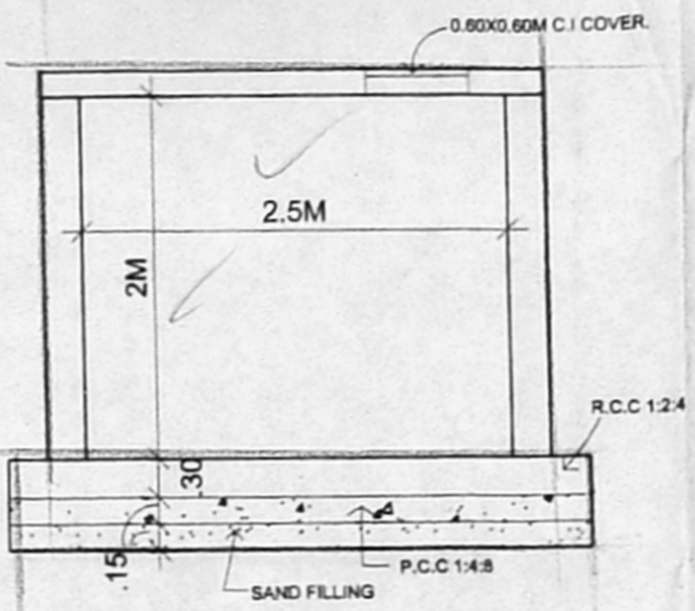

SECTION OF SUMP
1.5X2.5X2M

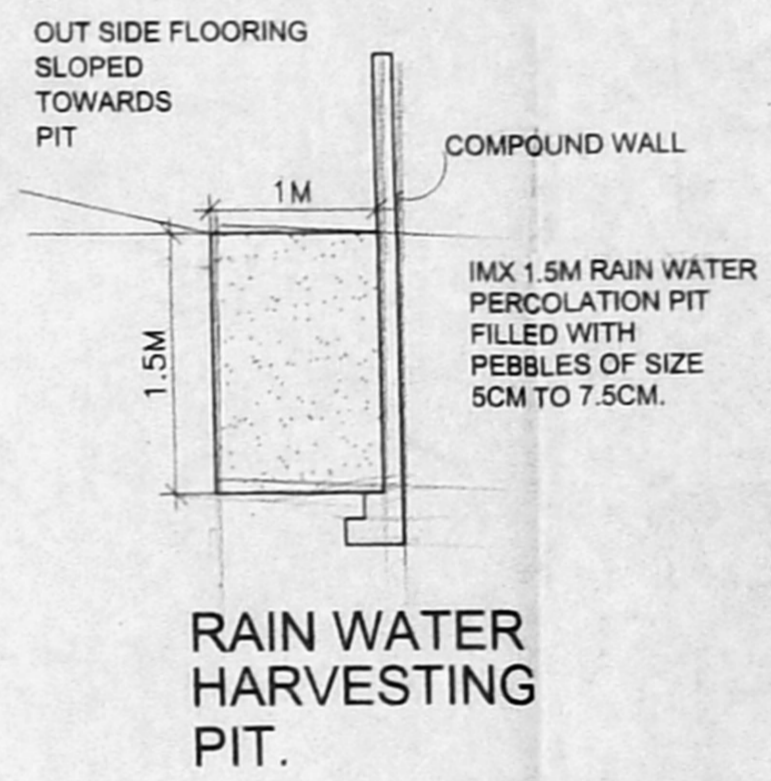

RAIN WATER HARVESTING PIT.

SCALE: 1" = 8' (1CM = 1M) (5.08. 2002)

SCHEDULE OF JOINERY


Code	Description	Quantity
D1	CMCA (3.00x2.10) DOOR	1
D2	7.5' X 7.0' 0.75 X 2.10 DOOR	1
W1	6.0' X 4.6' 1.80 X 1.37 WINDOW	2
W2	3.0' X 4.6' 0.90 X 1.37 WINDOW	2
W3	6.0' X 4.6' 1.80 X 1.37 WINDOW	2
V	1.2' X 2.0' 0.36 X 0.60 VENTILATOR	1

PROPOSED DWELLING FLAT AT
 OLD D.No. 42, NEW D.No. 42, T. Nagar, Chennai-600 008
 BLOCK No 142, OLD S.No 125/6/9/10, BLOCK No 142
 PLOT No 93, DN No 114, ZONE No 8
 (OLD) SOUTH BOAG ROAD, (NEW) CHEVALIER
 SIVAJI GANESAN ROAD, T. NAGAR
 CHENNAI 600017 FOR
 THIRU. V. DORAIRAJ.


NOTE:
 PROPOSED BOUNDARY OF SITE ROADS SHOWN

OFFICE COPY


EP. M. ULAGANATHAN, M.E.MIE
 LICENSED SURVEYOR
 REGISTRATION OF CHENNAI
 REGN NO. 359/2001-02
 8-B, I Floor Aziz Mulken
 Fifth Street, Anna Salai,
 Thousandlights, Chennai - 6.
 OWNER: THIRU. V. DORAIRAJ. LICENSED SURVEYOR

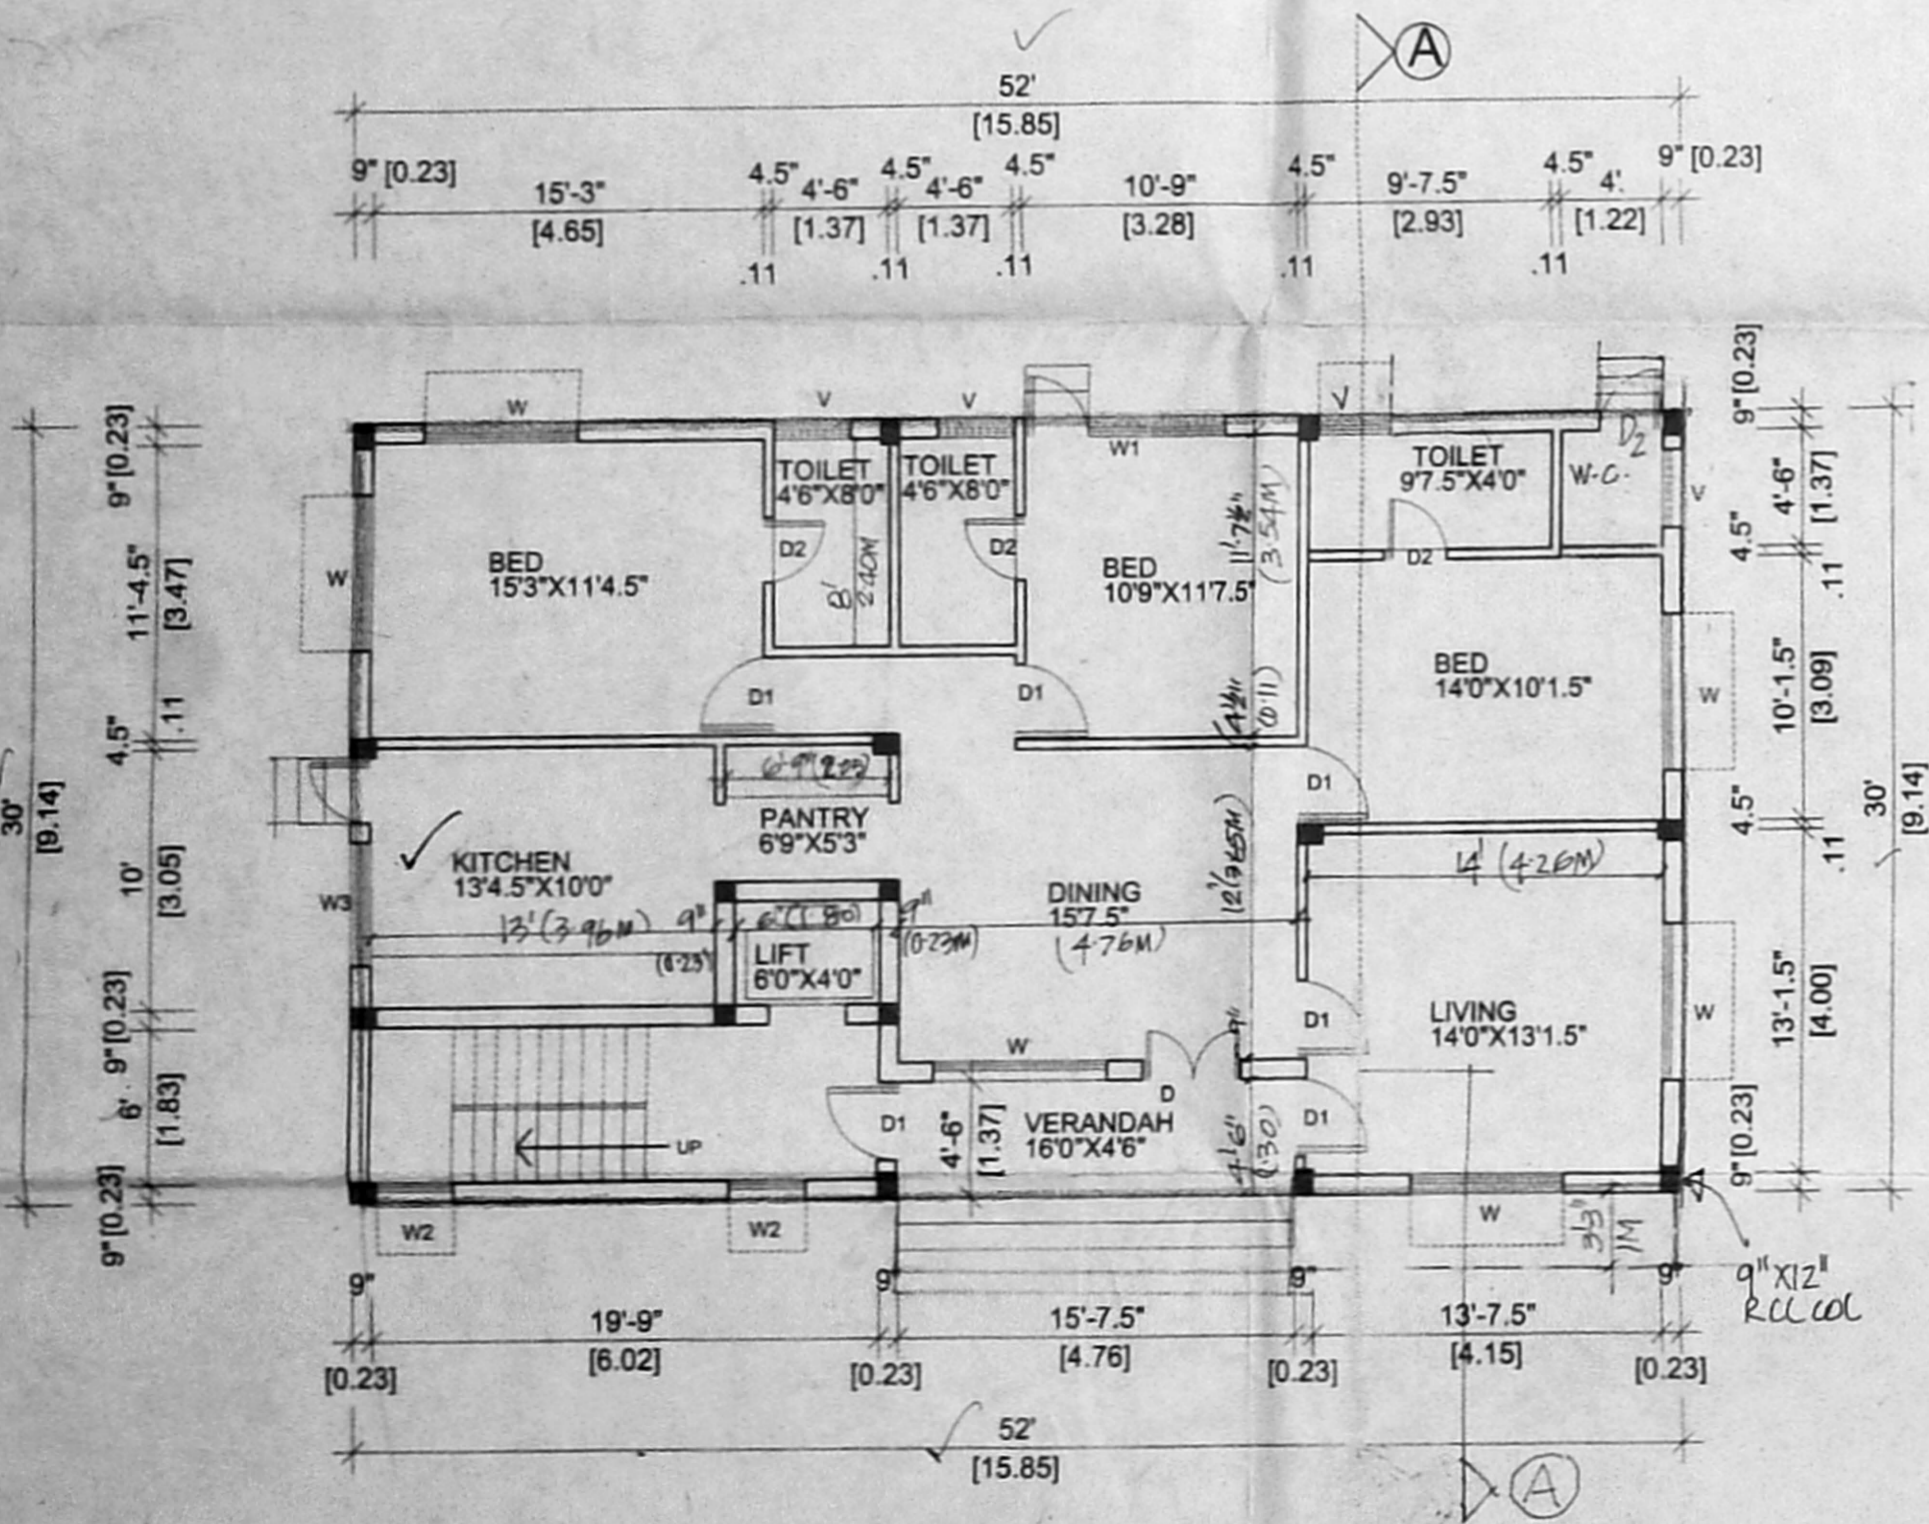

GROUND FLOOR PLAN

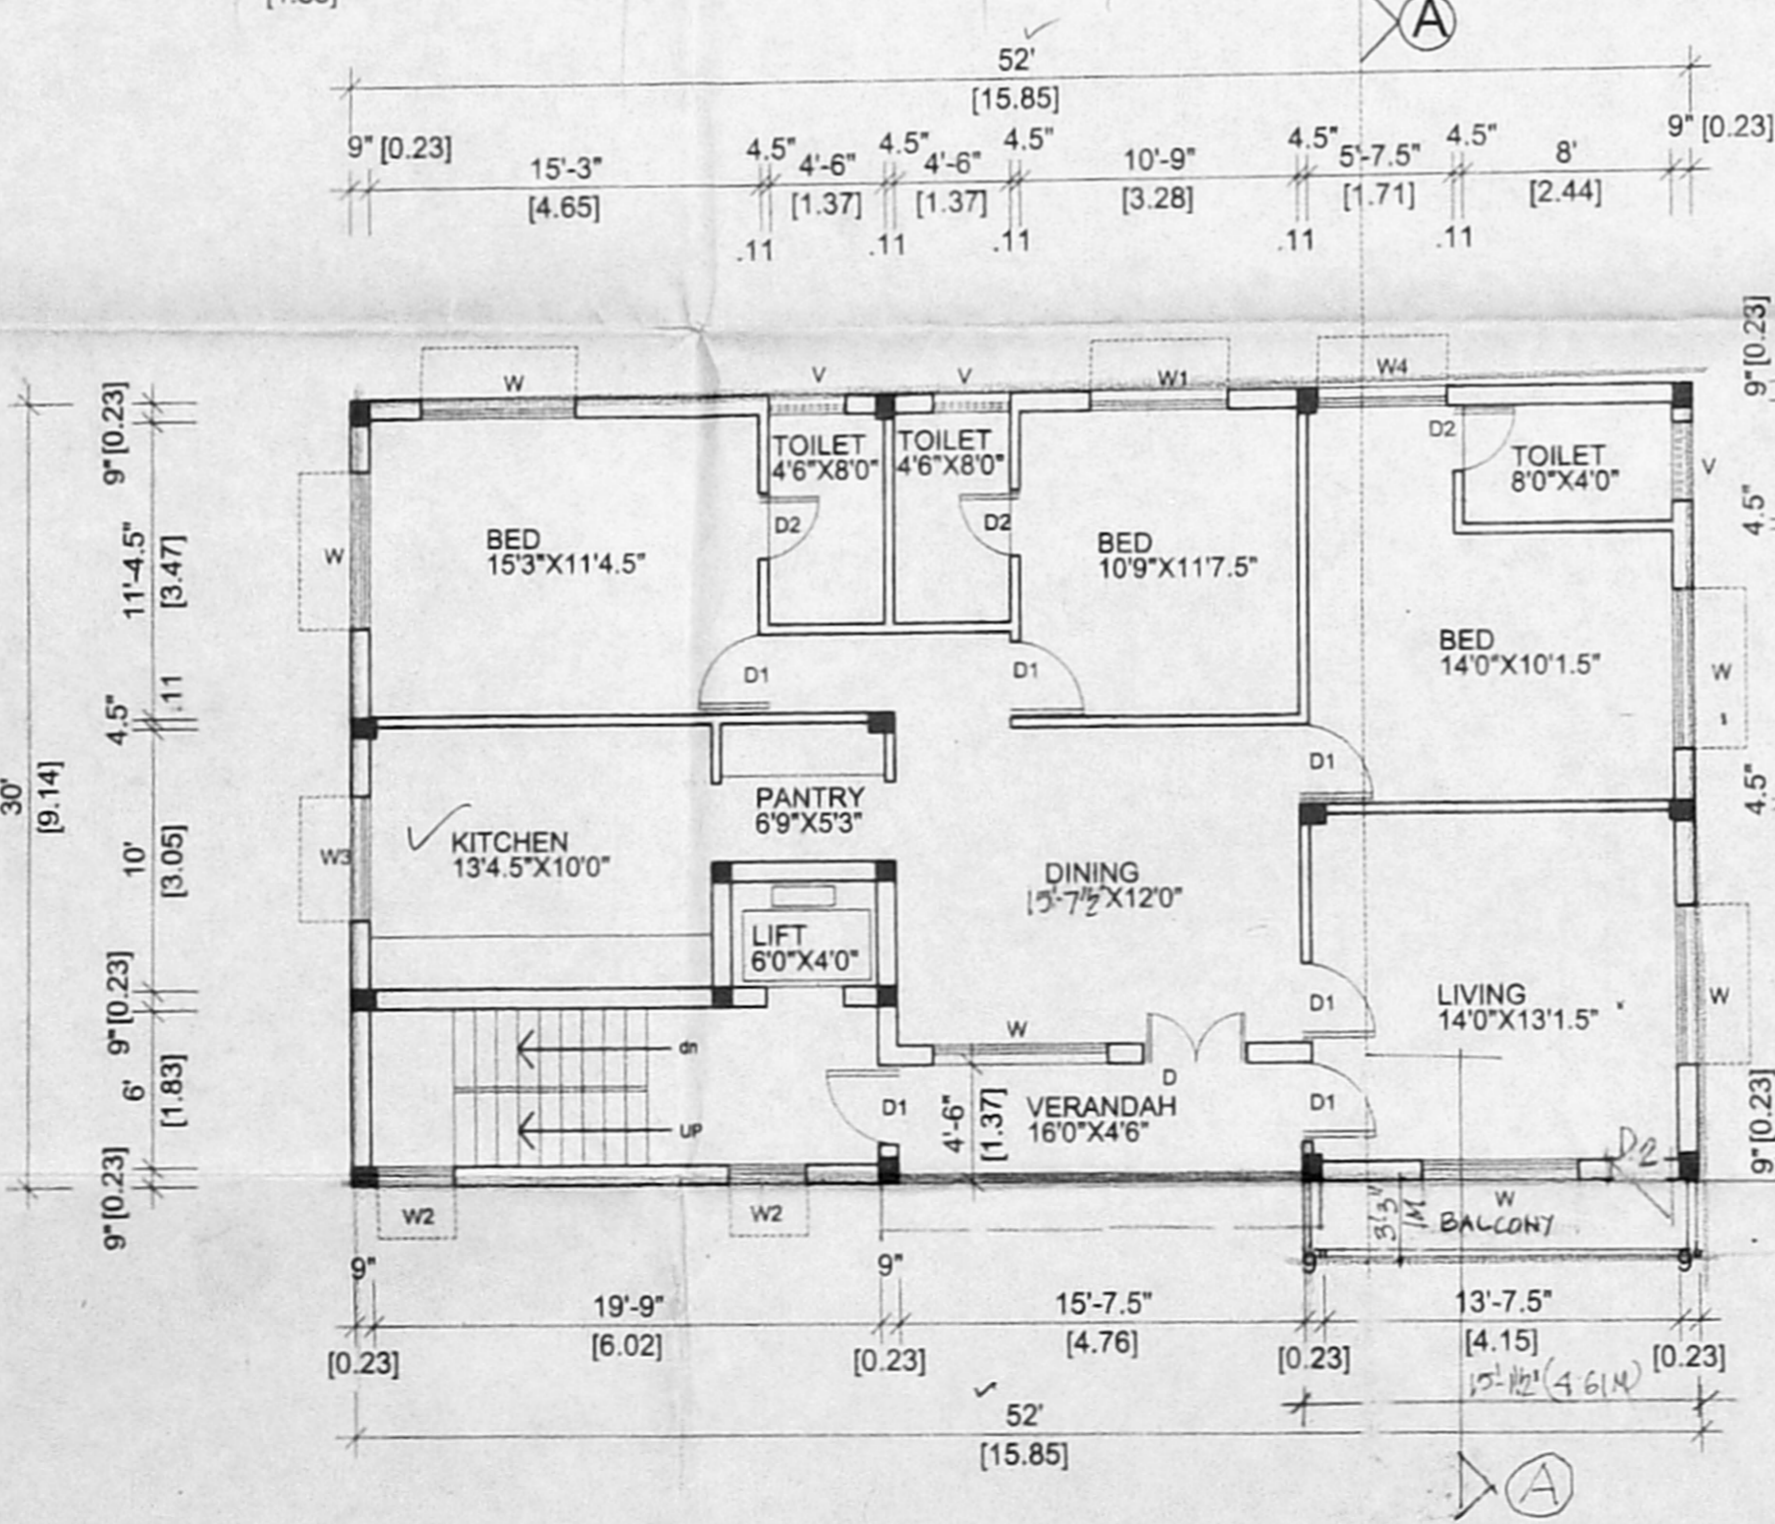

TYPICAL FIRST, SECOND & THIRD FLOOR PLAN

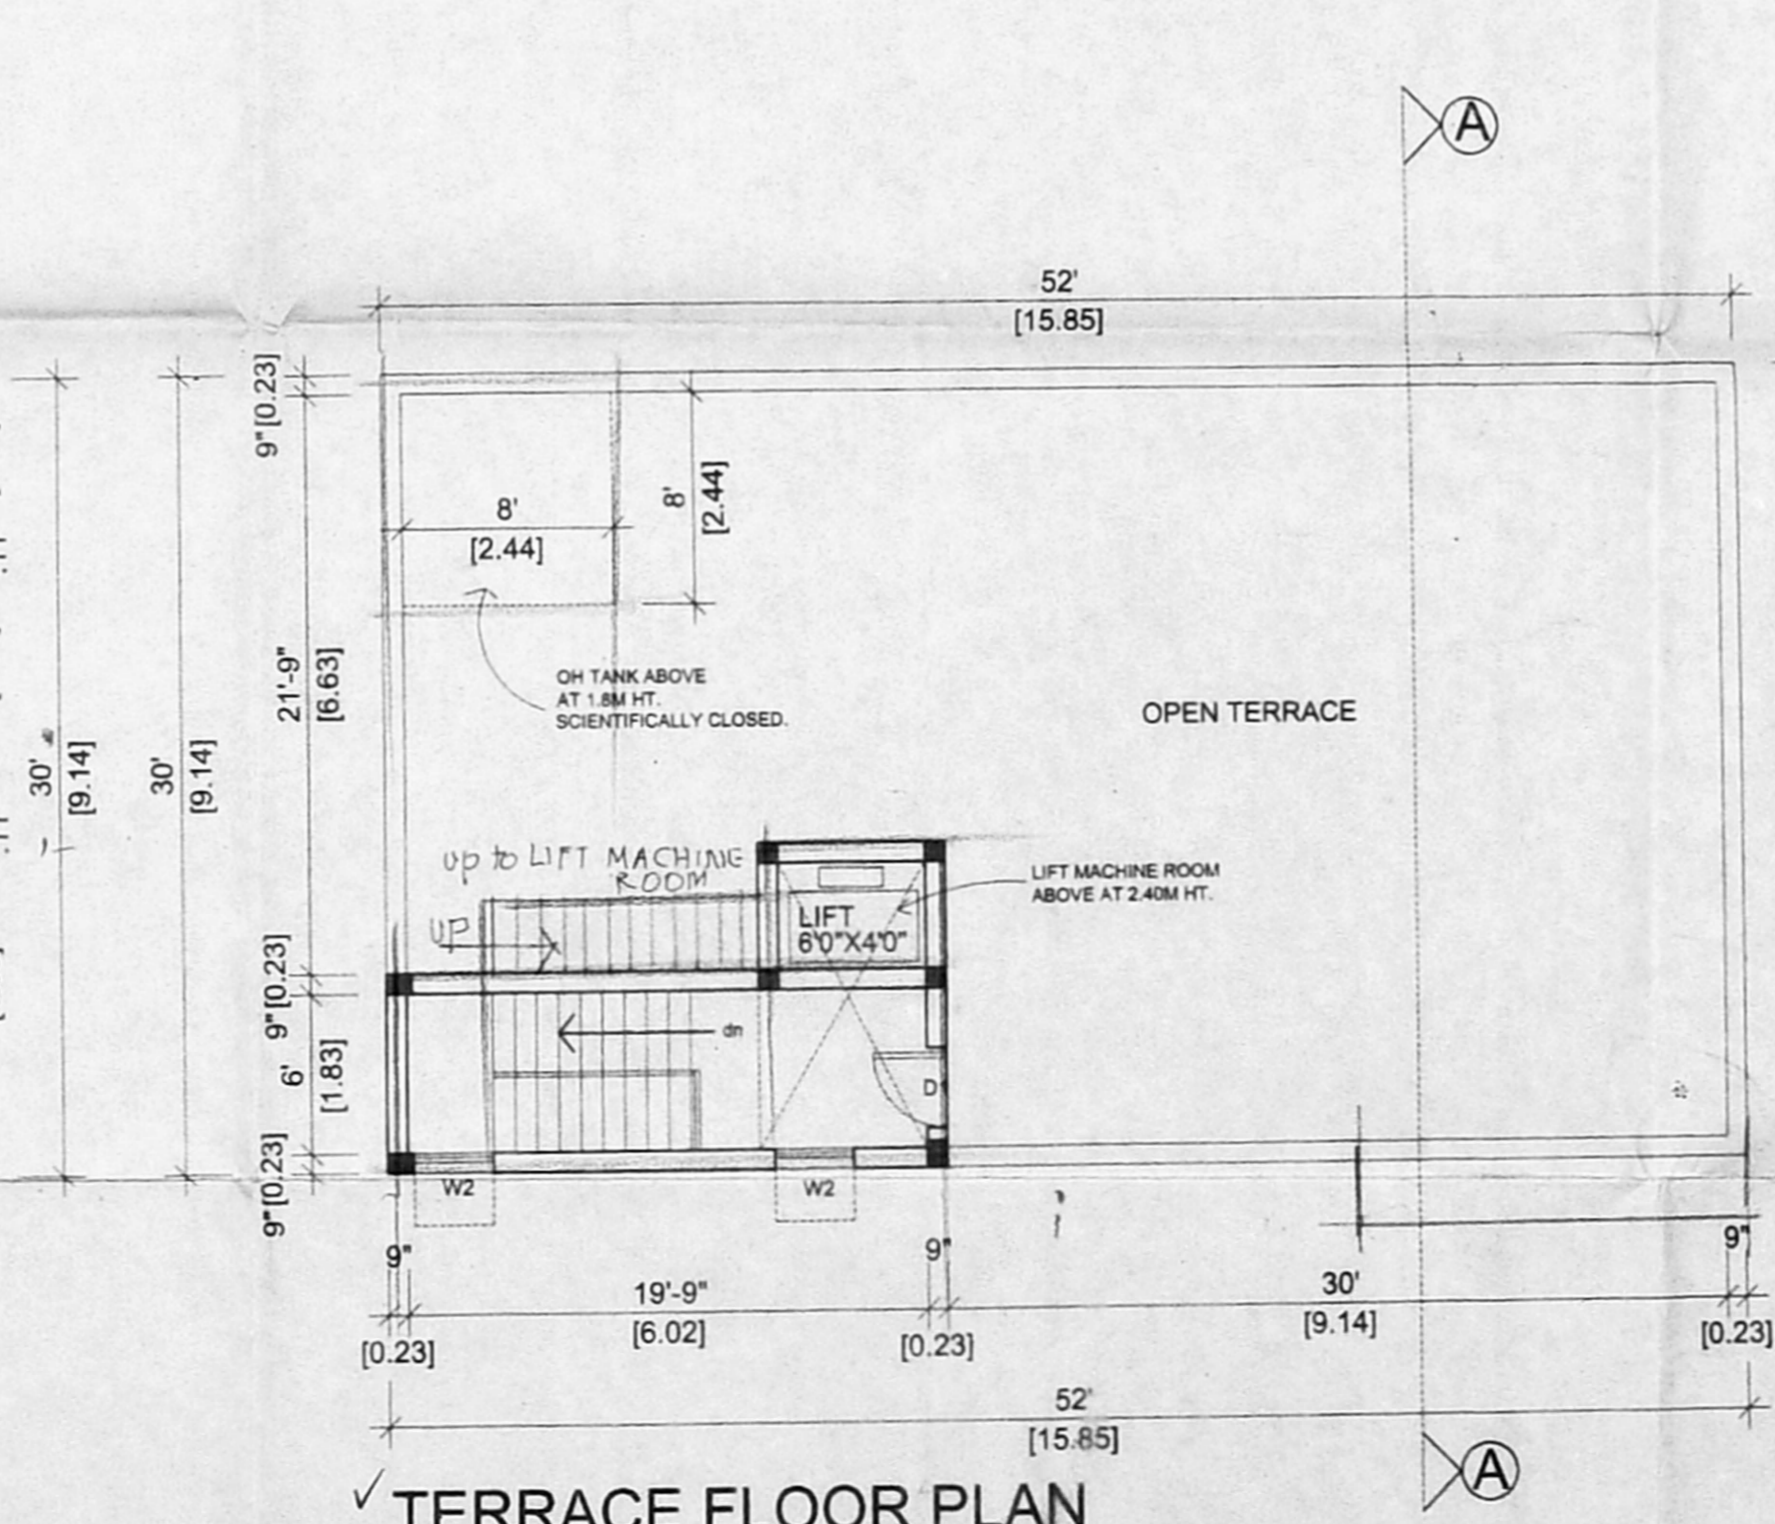

TERRACE FLOOR PLAN



KEY PLAN
NOT TO SCALE