




**FRONT ELEVATION**

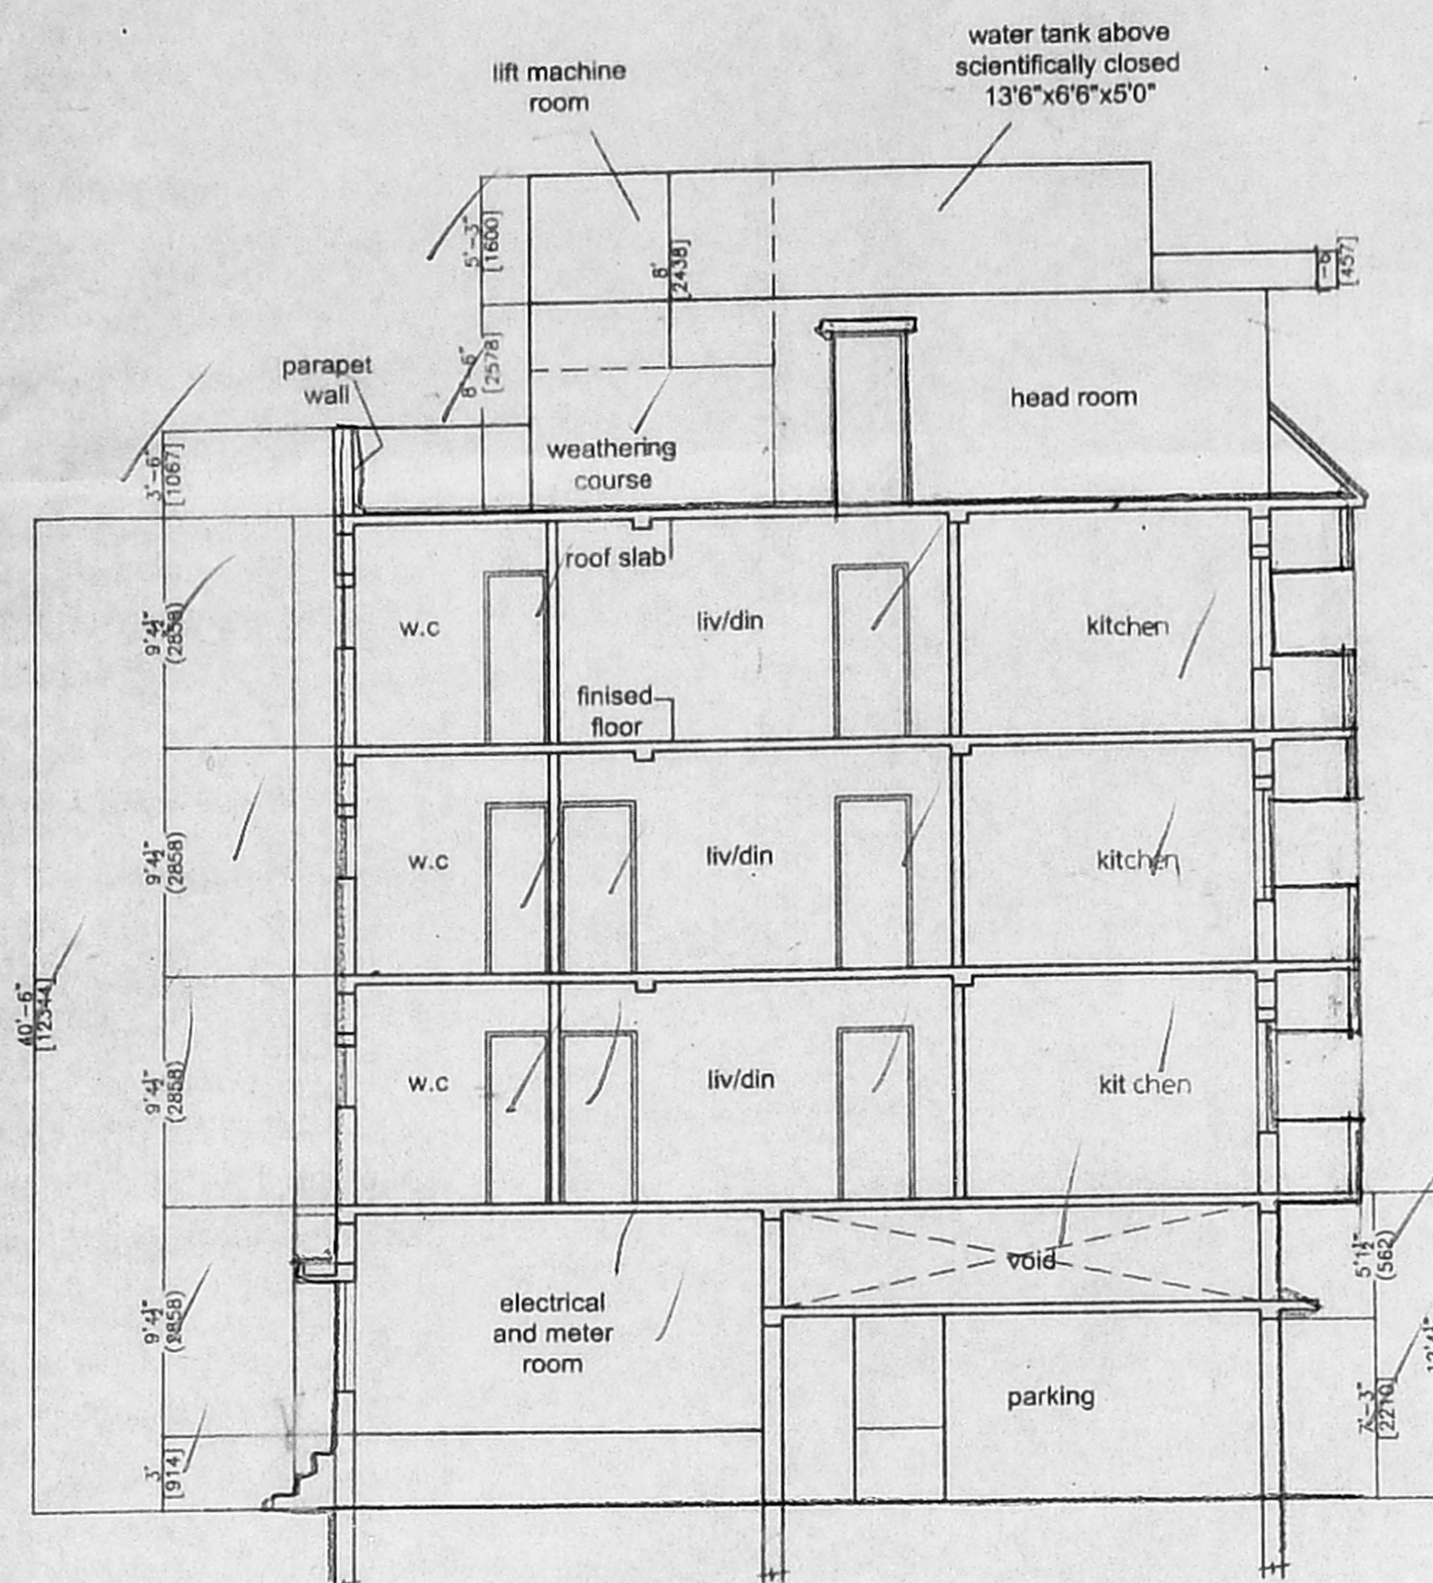


**SECTION ON "A.A"**

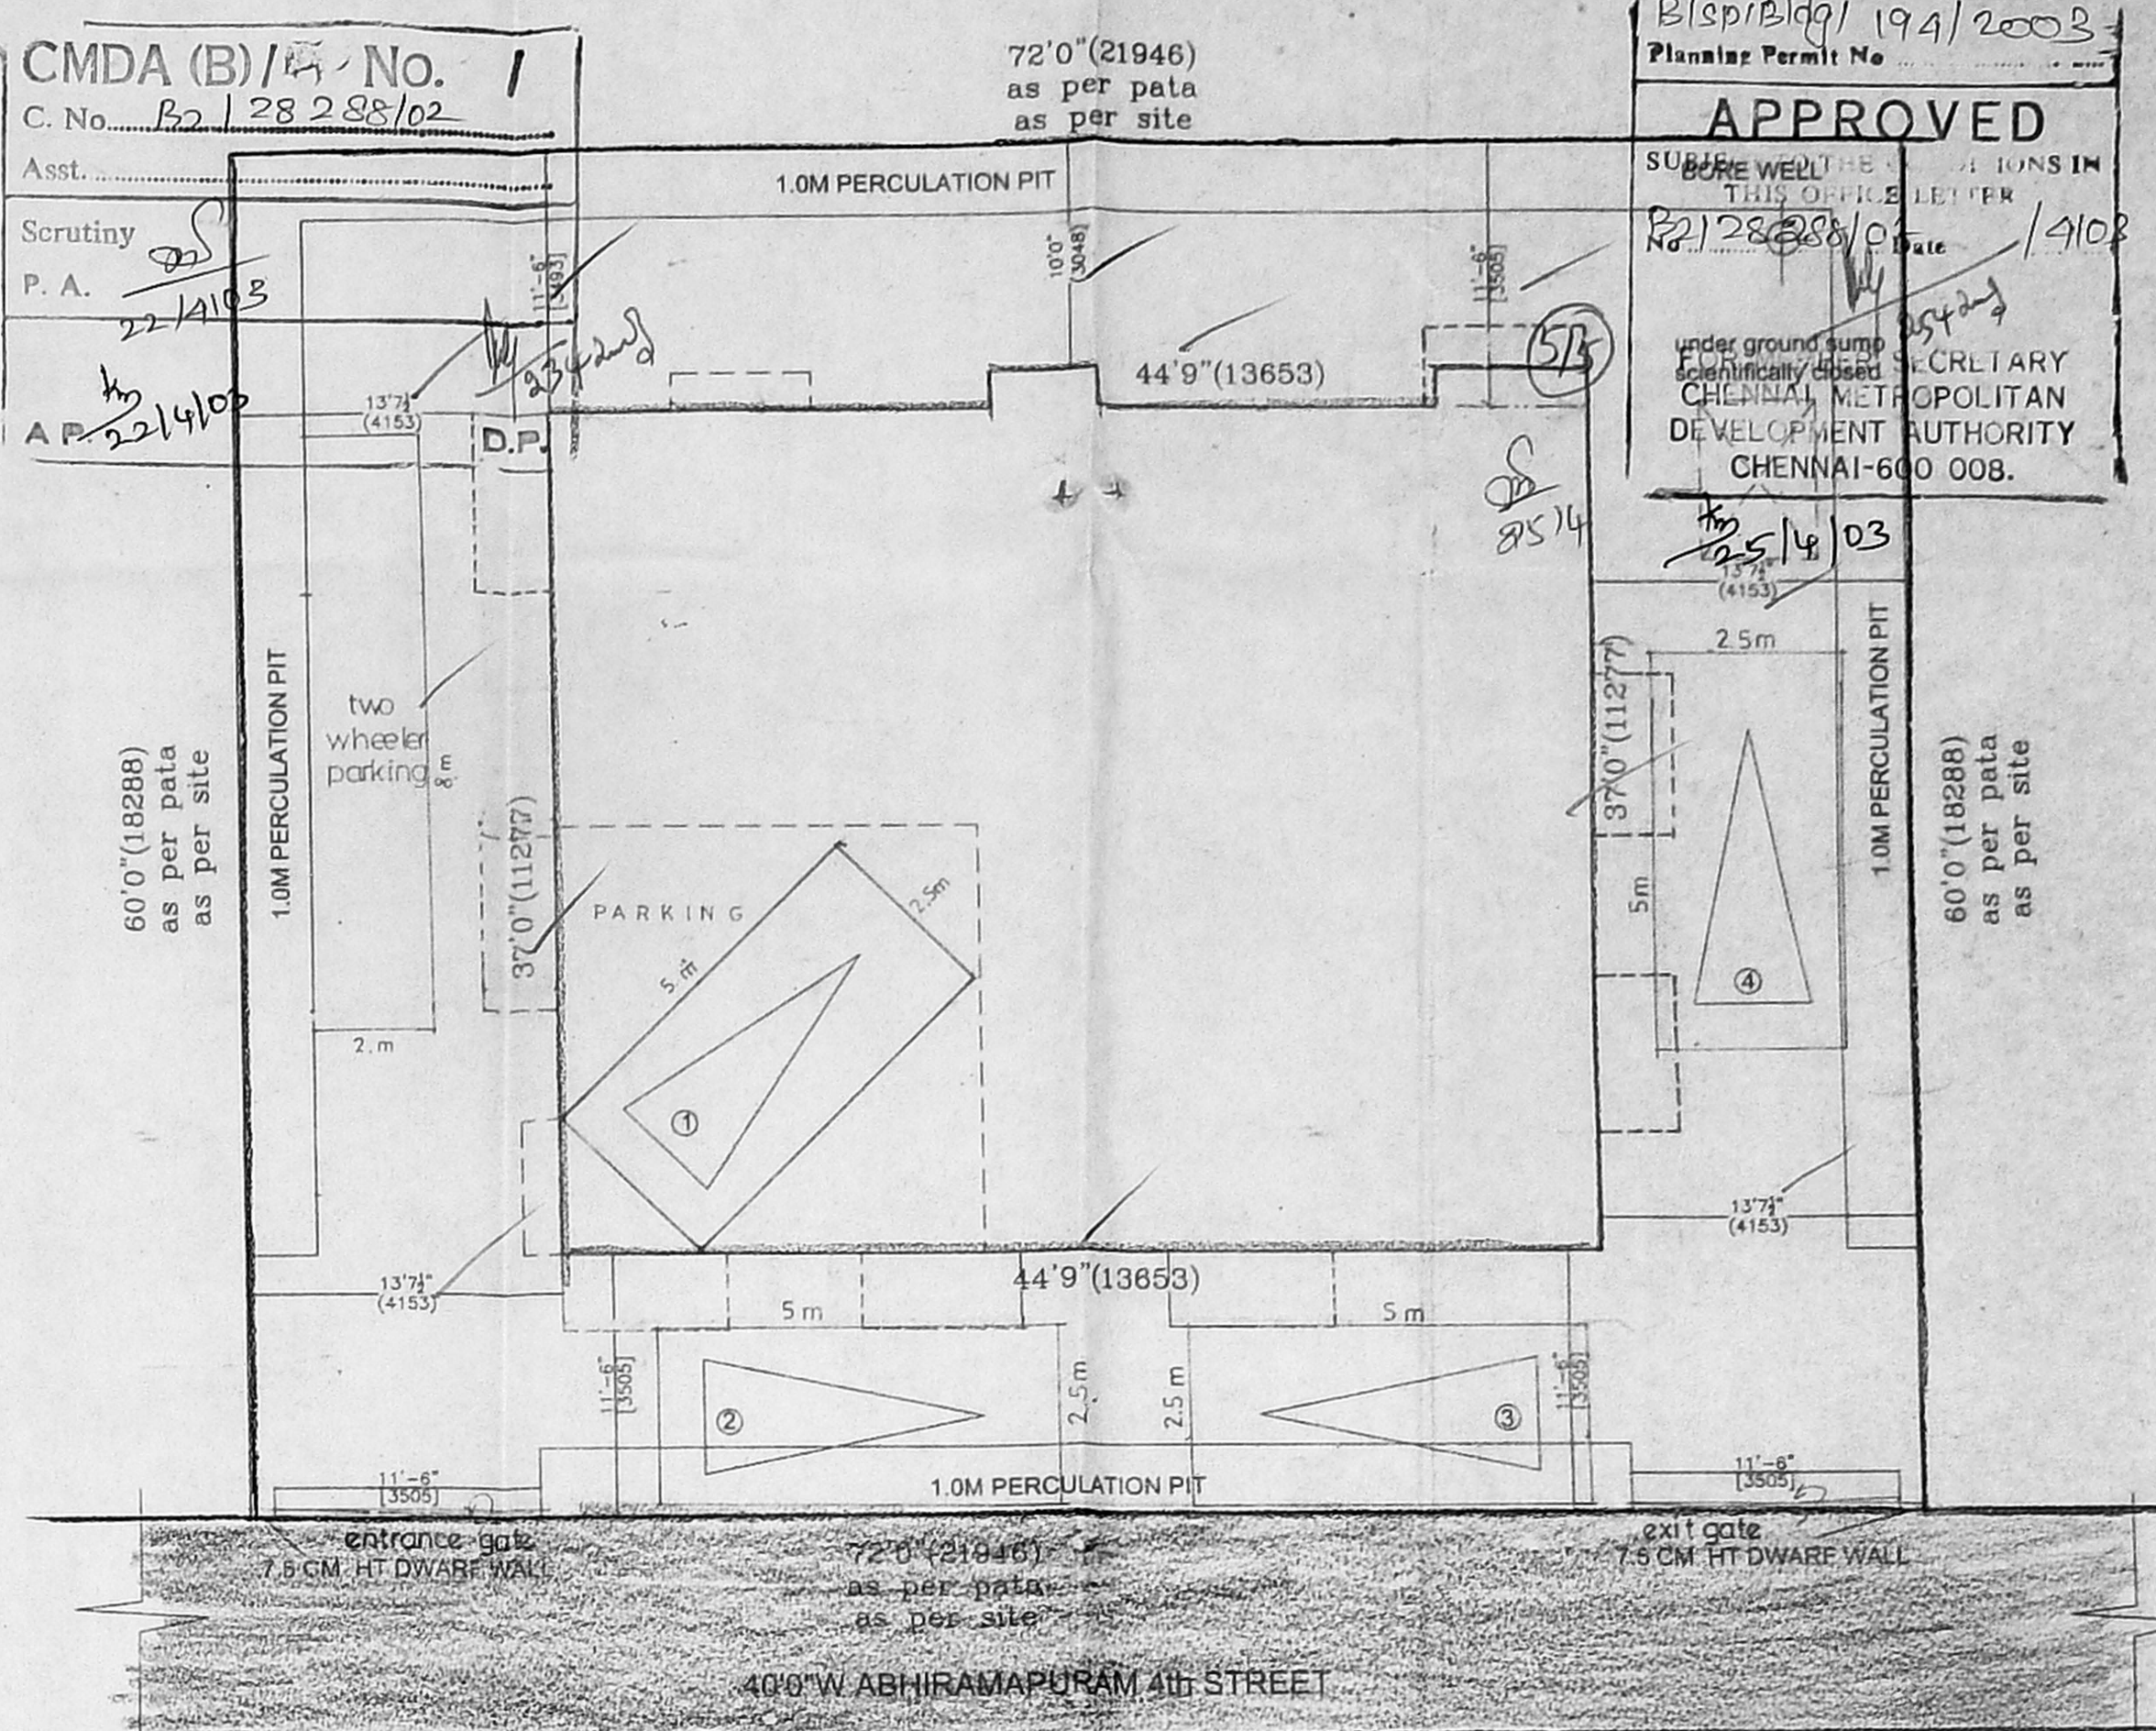


**SITE PLAN**

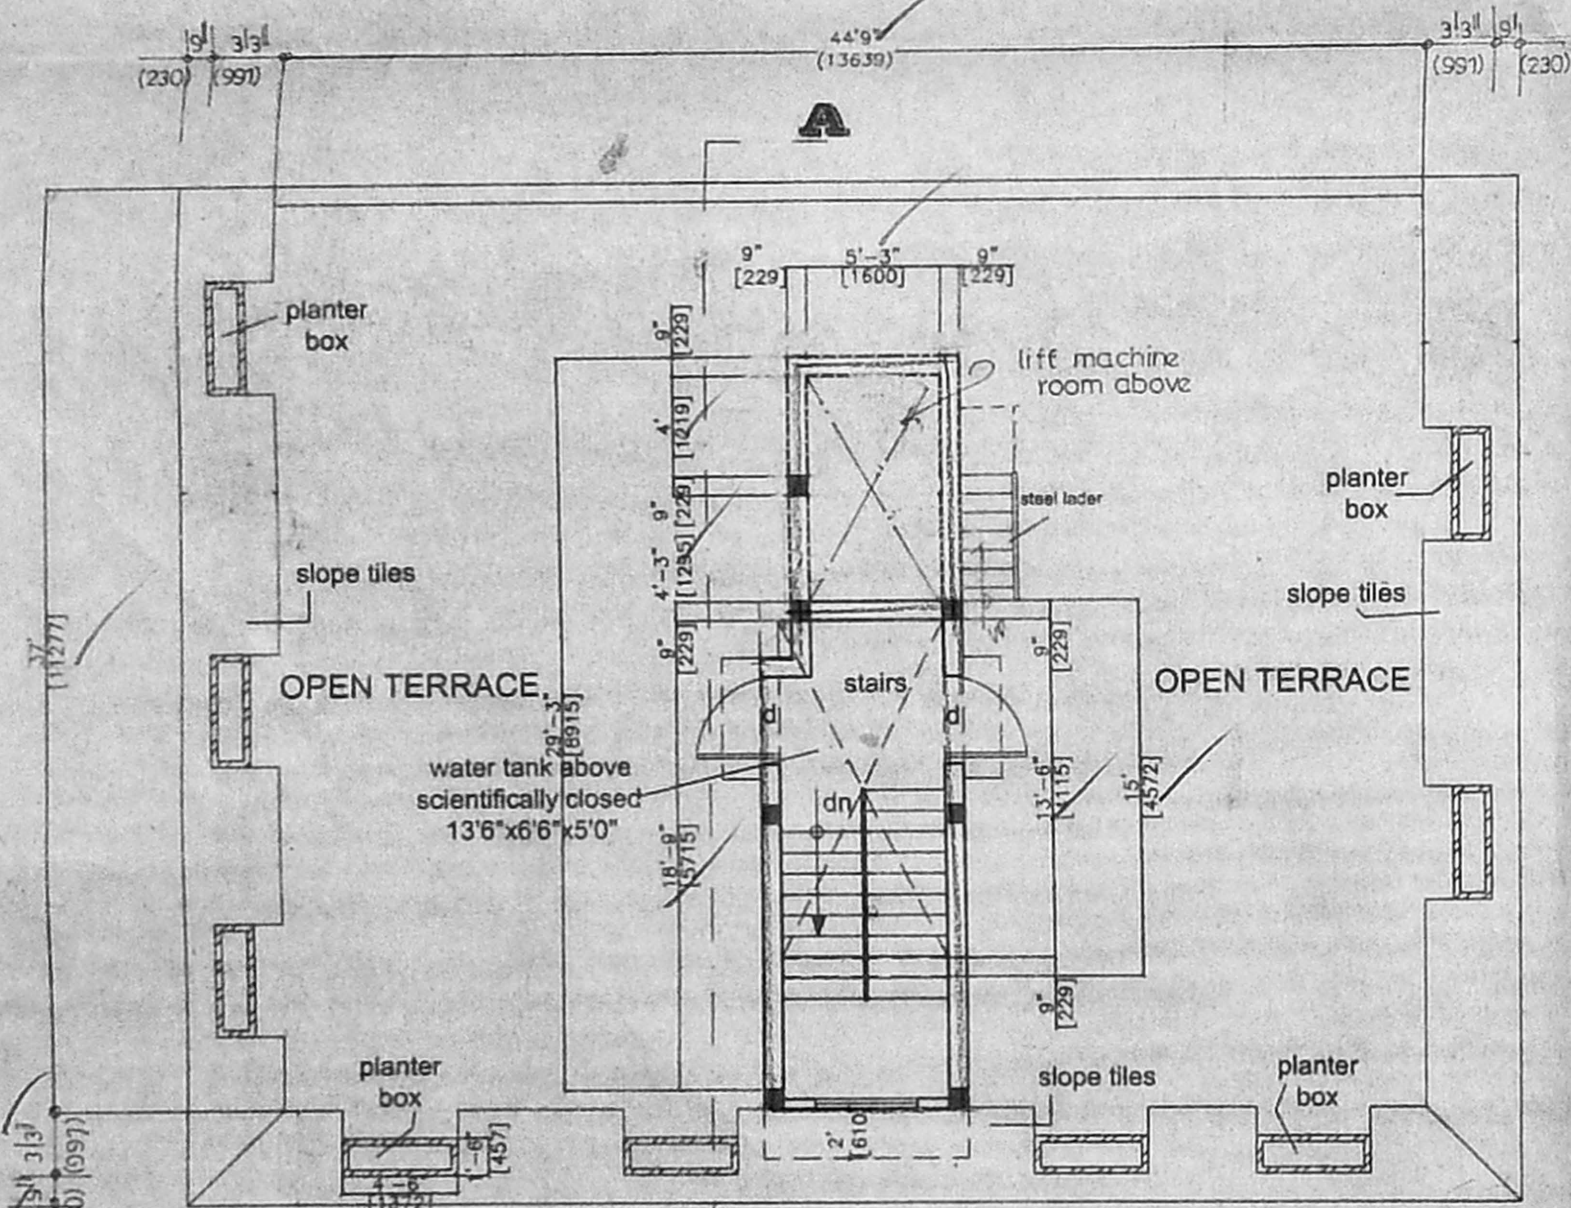


**TERRACE FLOOR PLAN**

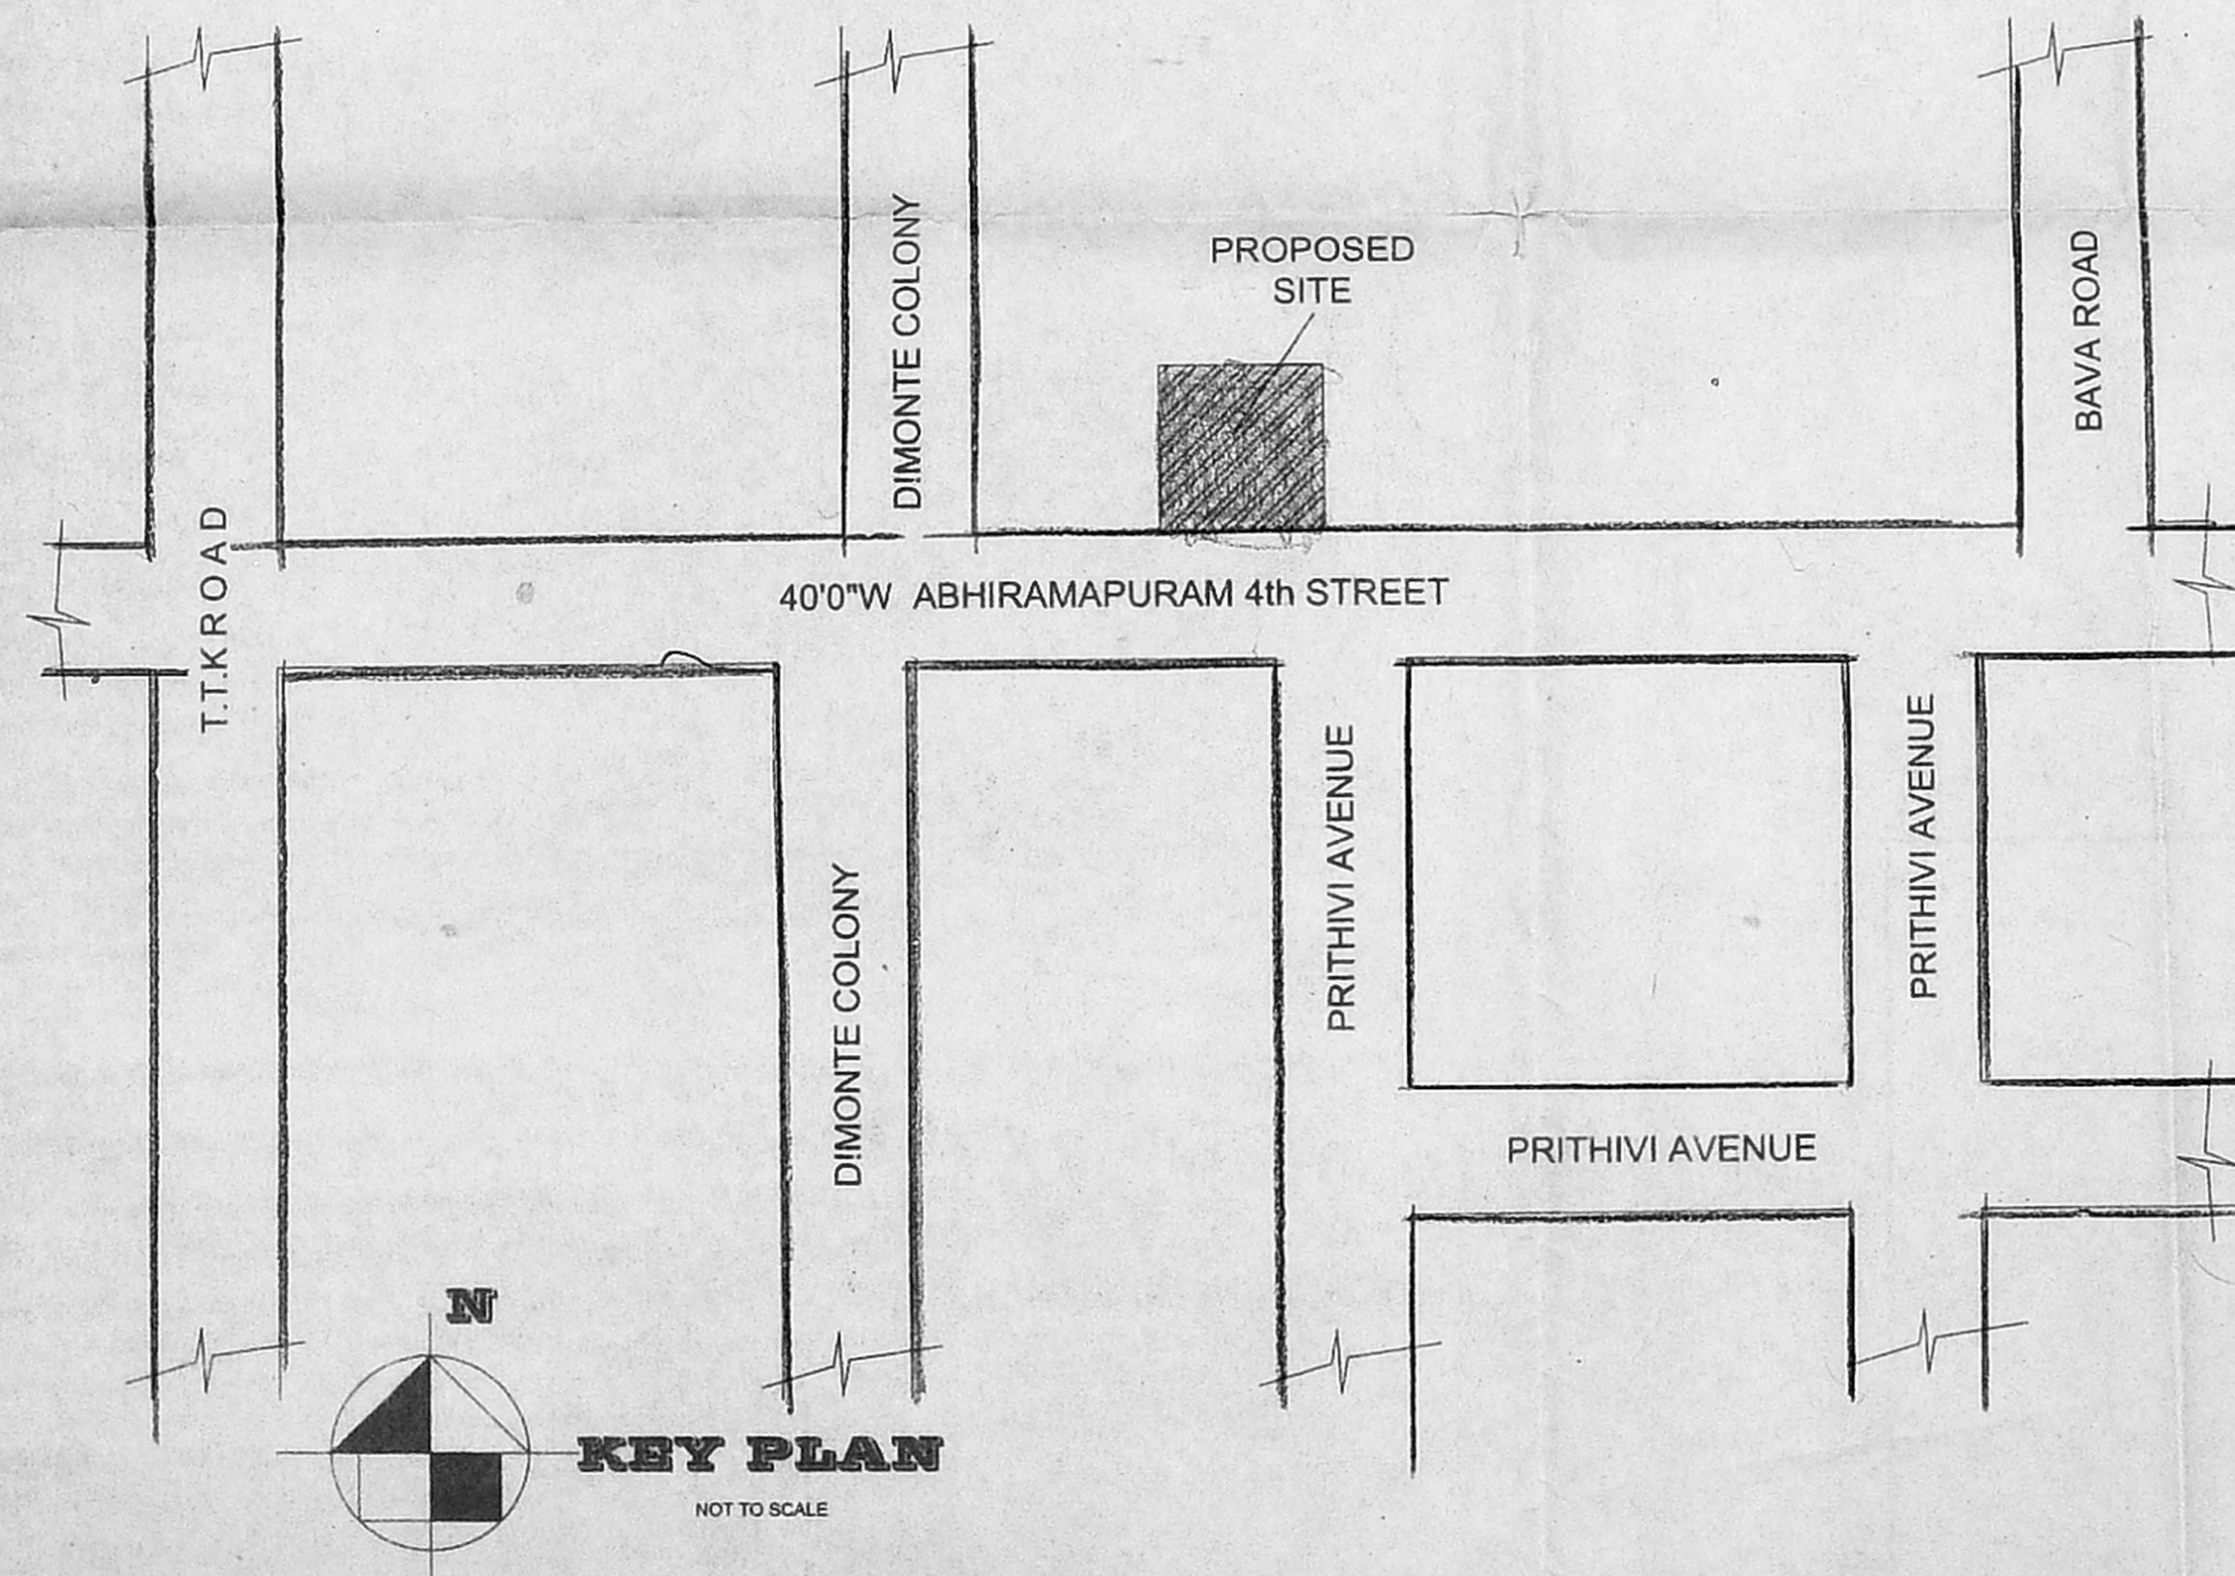


**KEY PLAN**

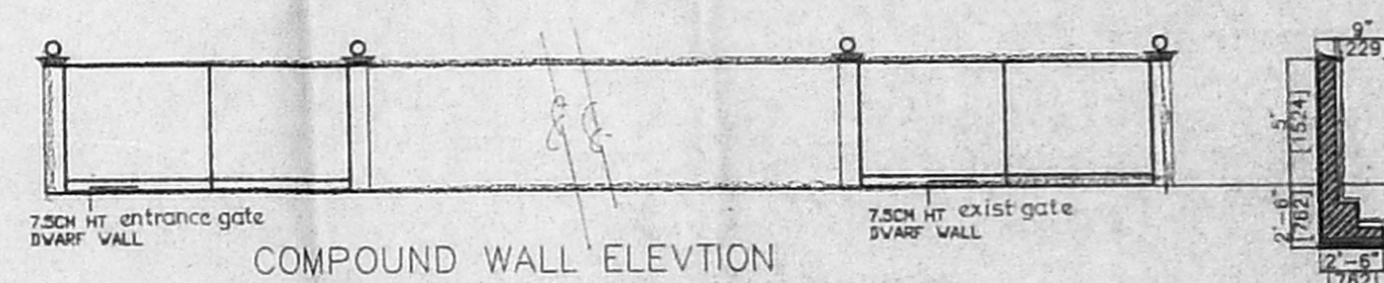


**COMPOUND WALL ELEVATION**

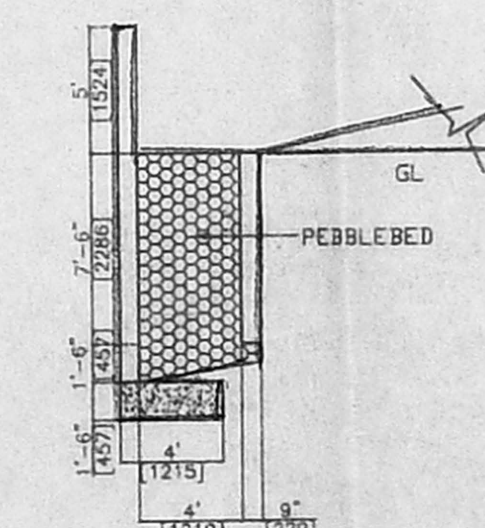

**PERCUSSION PIT**

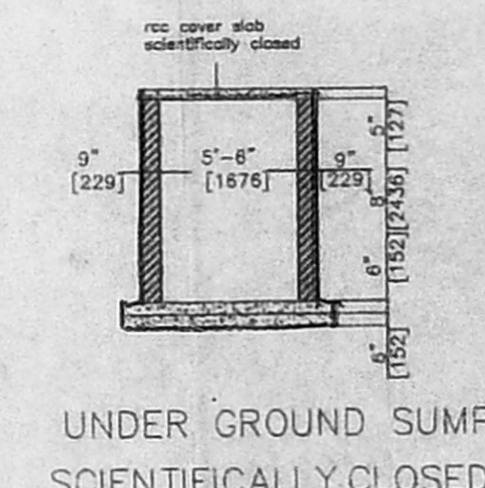

**UNDER GROUND SUMP SCIENTIFICALLY CLOSED**

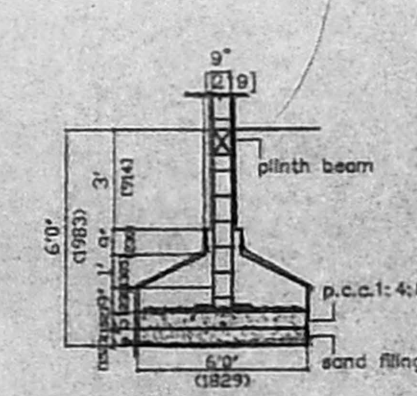

**FOUNDATION DETAIL**

**SCHEDULE OF JOINERY: -**

TYPE	SIZE	DESCRIPTION
MD	3'6"X7'0"	T.V. MAIN DOOR
D	3'0"X7'0"	C.W. FLUSH DOOR
DI	2'6"X7'0"	DO
V	4'0"X4'6"	C.W. GLAZED WINDOW
VI	3'0"X3'6"	DO
DW	6'0"X4'6"	C.W. FLUSH DOOR
DWI	5'0"X4'6"	C.W. FLUSH DOOR
V	2'0"X2'6"	C.W. GLAZED VENTILATOR

- SPECIFICATION: -**
- FOUNDATION IN BRICKWORK AND R.C.C. COLUMN.
  - R.C.C. PLINTH BEAM LINTEL SUNSHADE AND ROOF SLAB ETC TO BE IN R.C.C. 1:2:4.
  - BRICKWORK IN BASEMENT SUPERSTRUCTURE AND PARAPET WALL TO BE IN CM:IS.
  - MOSAIC FLOORING IN CM:IS.
  - PLASTERING OF WALLS IN CM:IS.
  - ALL WOOD WORKS ARE IN COUNTRY WOOD AND TEAK WOOD MAIN DOOR.
  - TWO COATS OF COLOR AND WHITE WASH.
  - TWO COATS OF PAINT OVER ONE OF PRIMER.
  - WEATHERING COURSE IN CM AND ONE COURSE OF FLAT TILES LAID TO SLOPE.

**COLOR INDEX**

PROPOSED SHOWN THUS: [Symbol]

ROAD SHOWN THUS: [Symbol]

BOUNDARY SHOWN THUS: [Symbol]

**AREA STATEMENT**

	SQ.FT.	SQ.M.
GROUND FLOOR AREA	796	73.95
FIRST FLOOR AREA	1990	174.65
SECOND FLOOR AREA	1990	174.65
THIRD FLOOR AREA	1990	174.65
TOTAL AREA	6446	597.90
PLOT AREA	4320	401.32
NEW F.S.I. AREA	505	46.59
PARKING AREA	355	32.90
PLOT COVERAGE	43.3%	F.S.I. 1.489


SCALE: 1" = 6'

DATE: \_\_\_\_\_


*Mrs. Saisa Subram*  
OWNER'S SIGNATURE

PROPOSED CONSTRUCTION OF RESIDENTIAL BUILDING AT D.NO.76(OLD NO 93) 4th STREET ABHIRAMAPURAM IN S.NO.3709/4(PART) IN MYLAPORE VILLAGE CHENNAI-18 CORP. 142 ZONE 8 CORPORATION OF CHENAI


LICENSED SURVEYOR  
*K. NARASIMHAMURTHY, M.I.E.*  
R.T.D. EXECUTIVE ENGINEER  
NO. 8, SHIVAJI NAGAR STREET,  
W. 3rd FLOOR, CHENNAI-600 033,  
VALUER & LICENSED SURVEYOR  
CHENNAI CORPORATION LICENSED SURVEY NO. 164

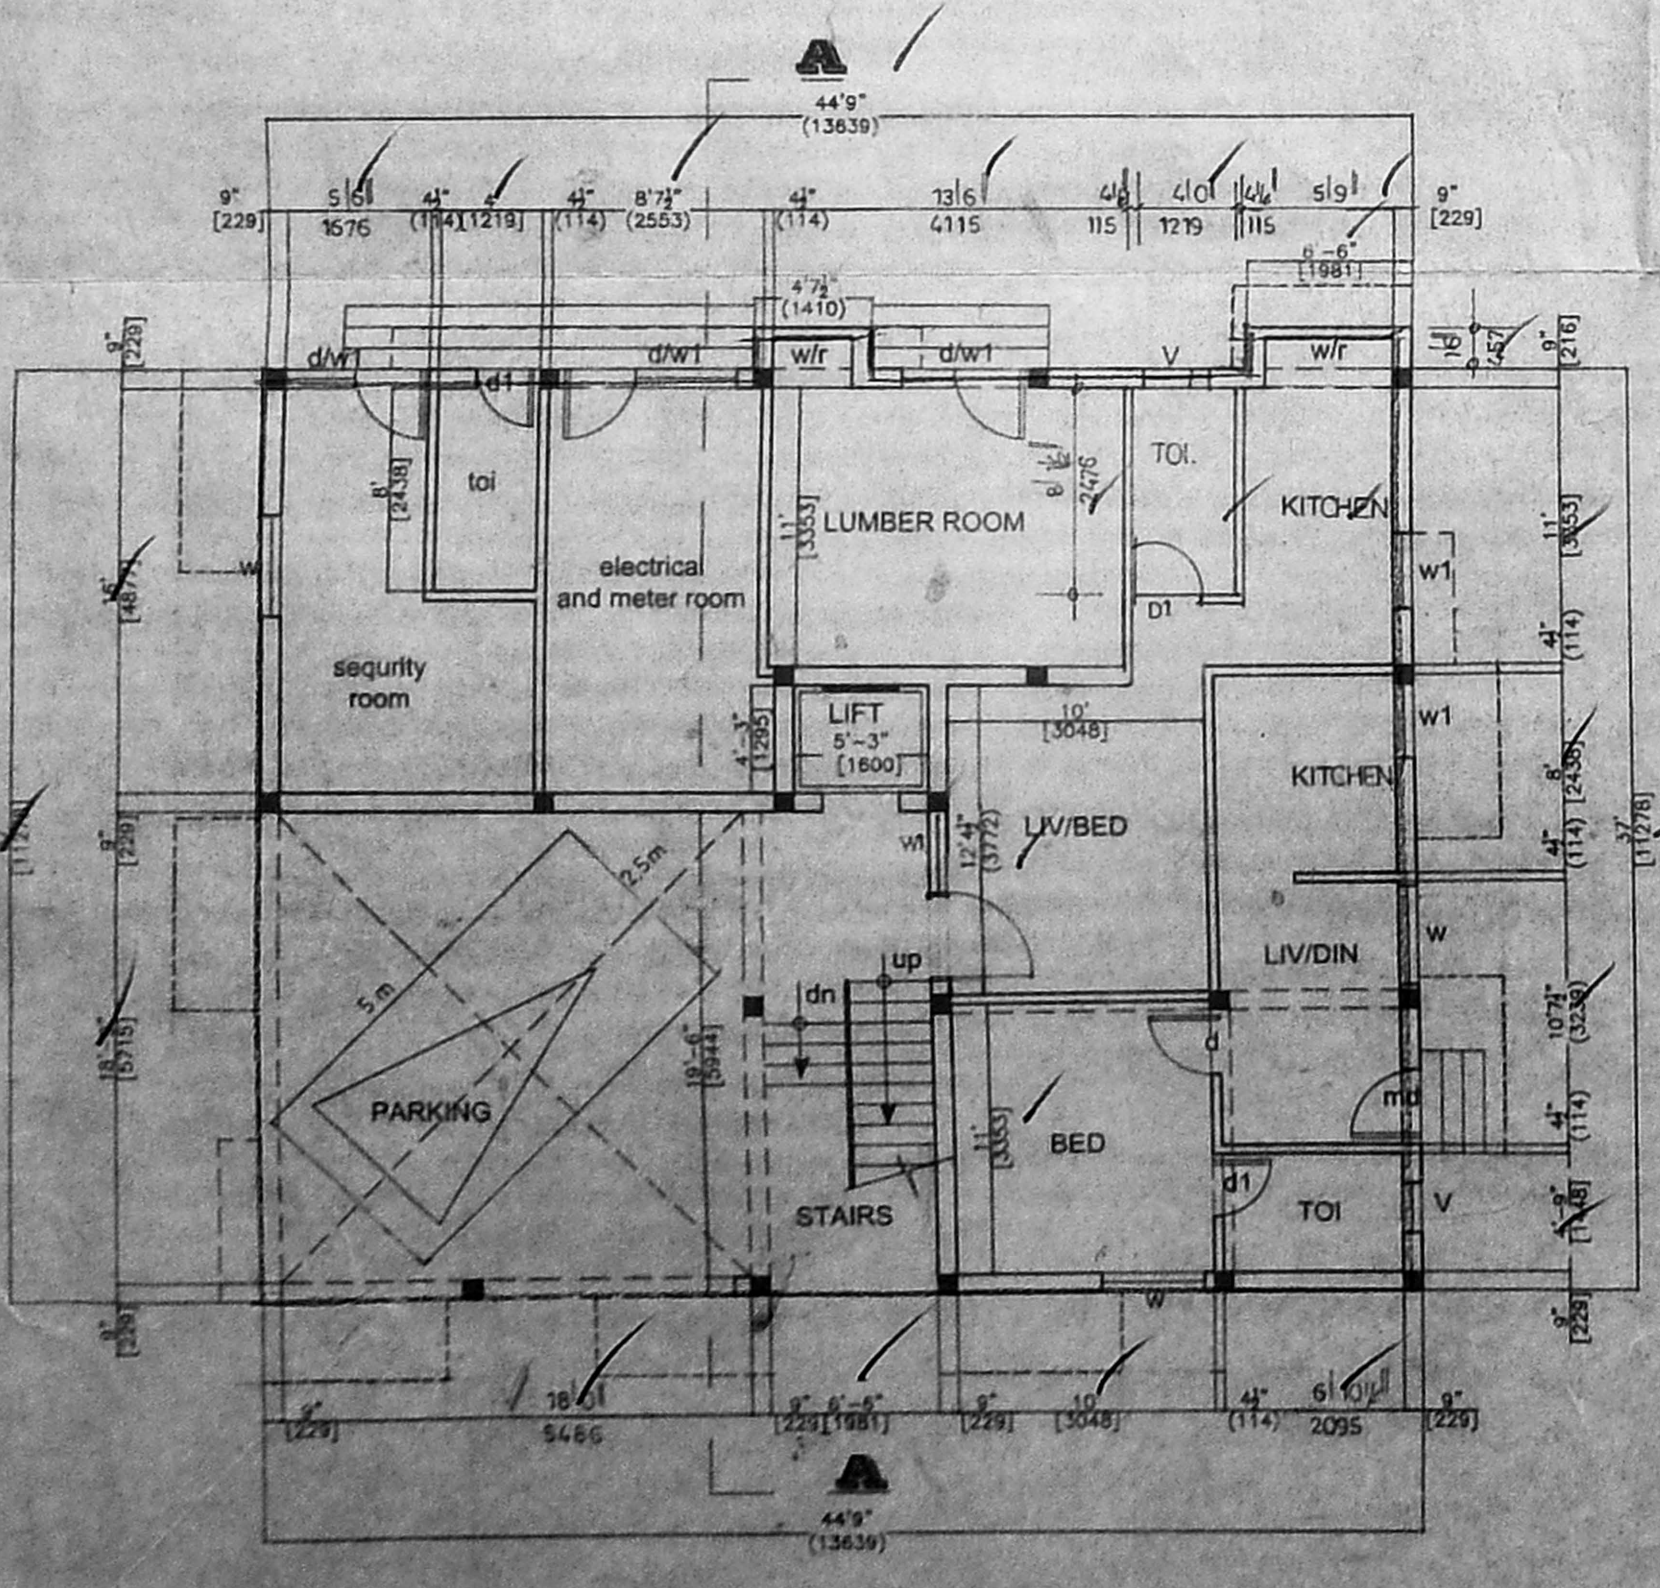

**GROUND FLOOR PLAN**

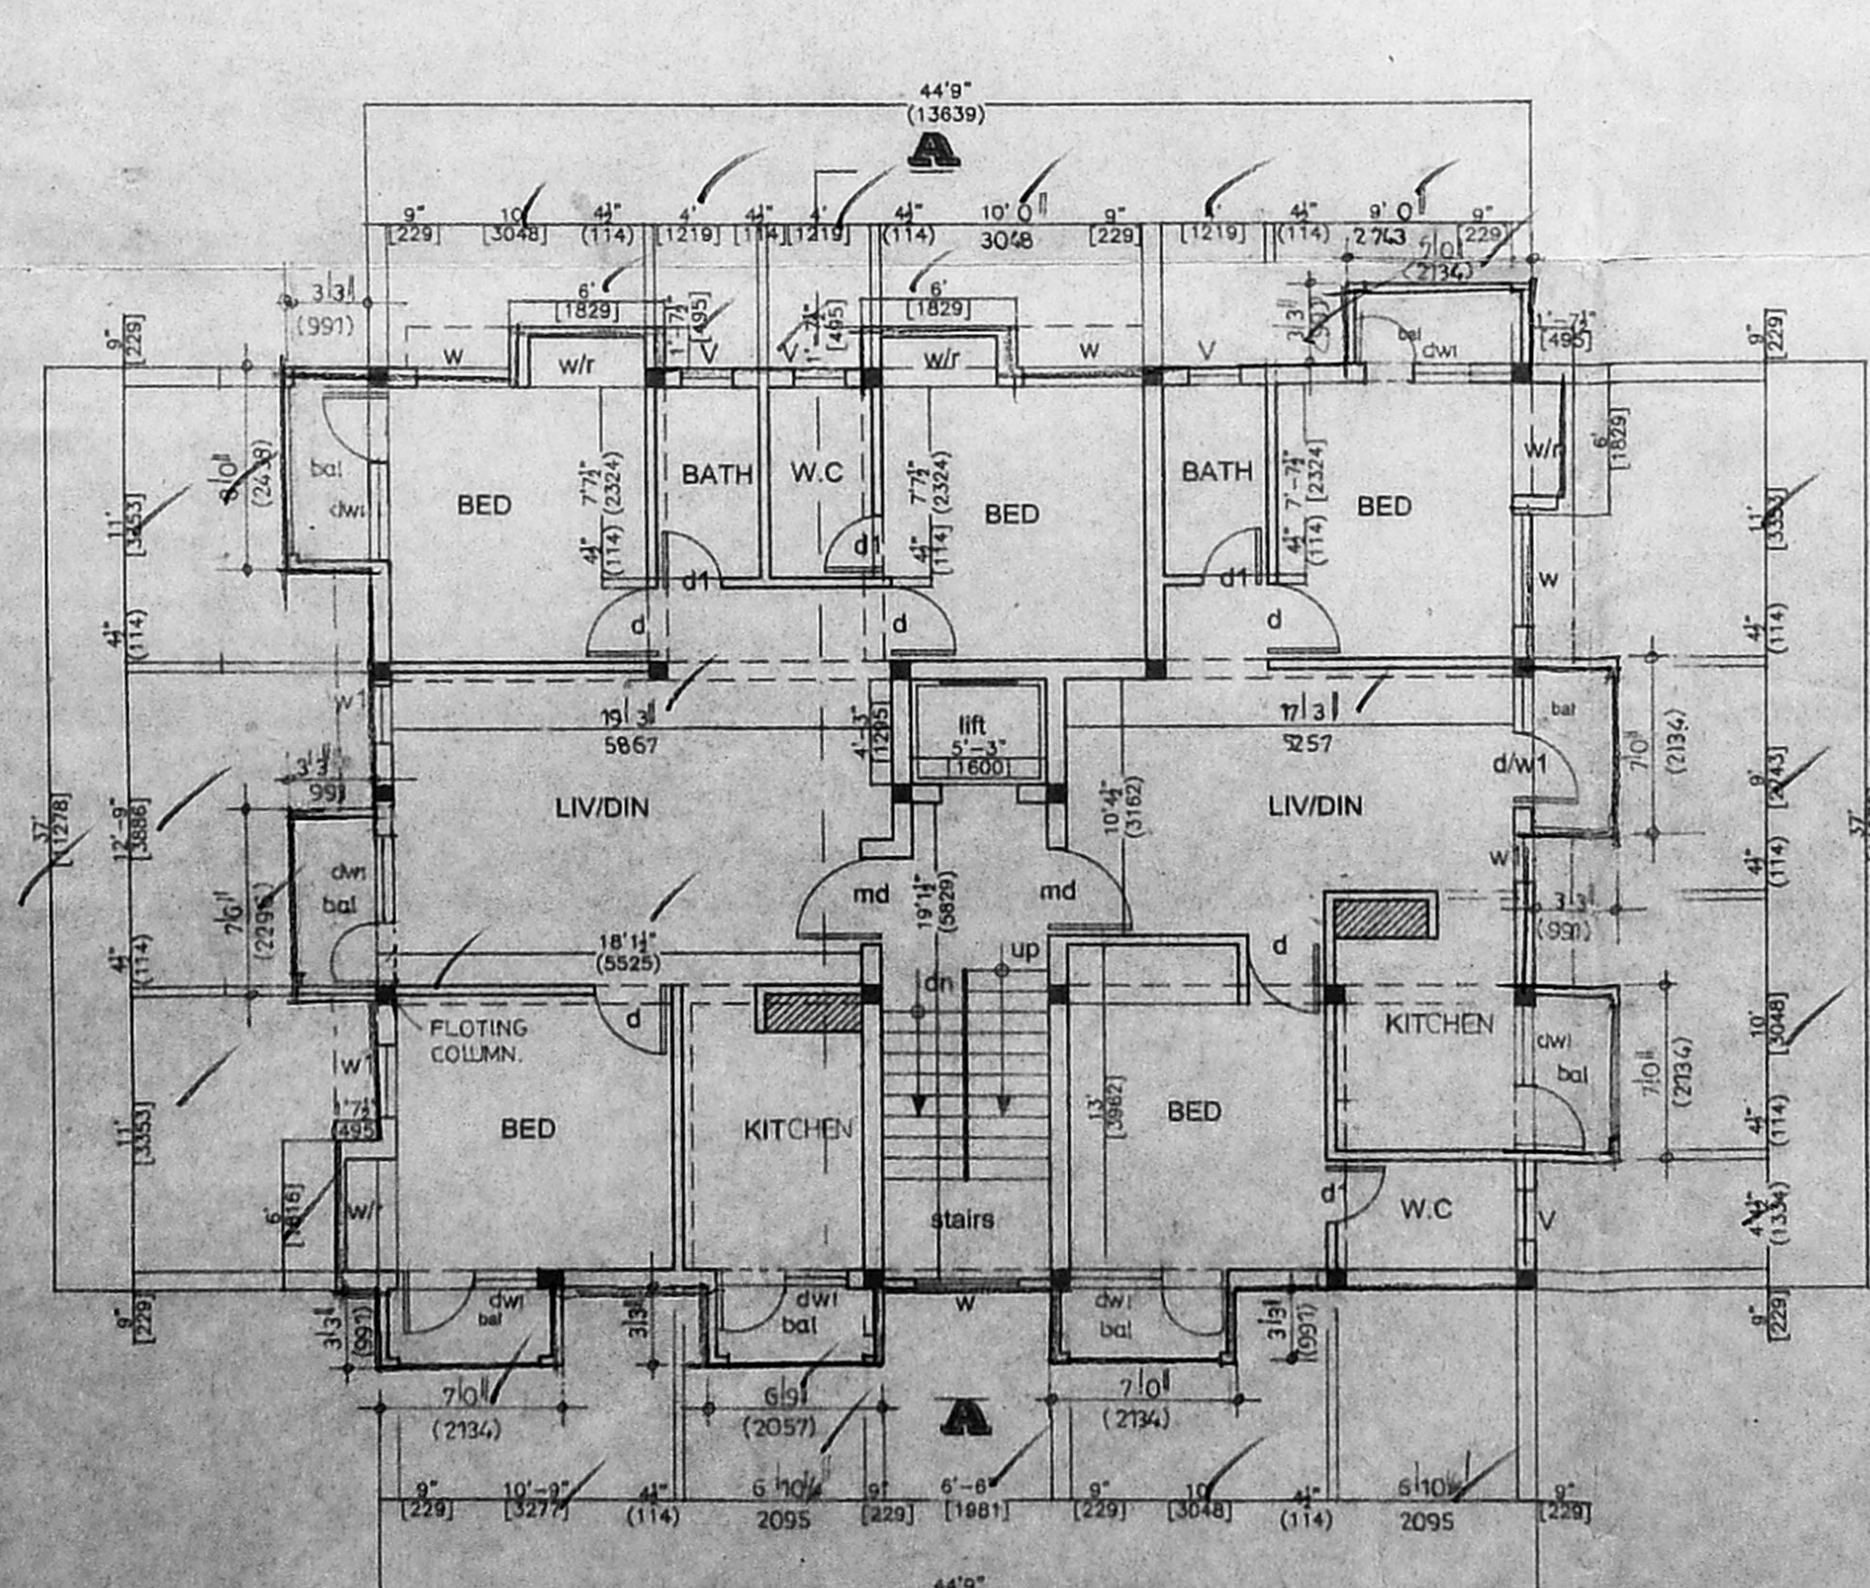

**TYPICAL FLOOR PLAN (1,11)**

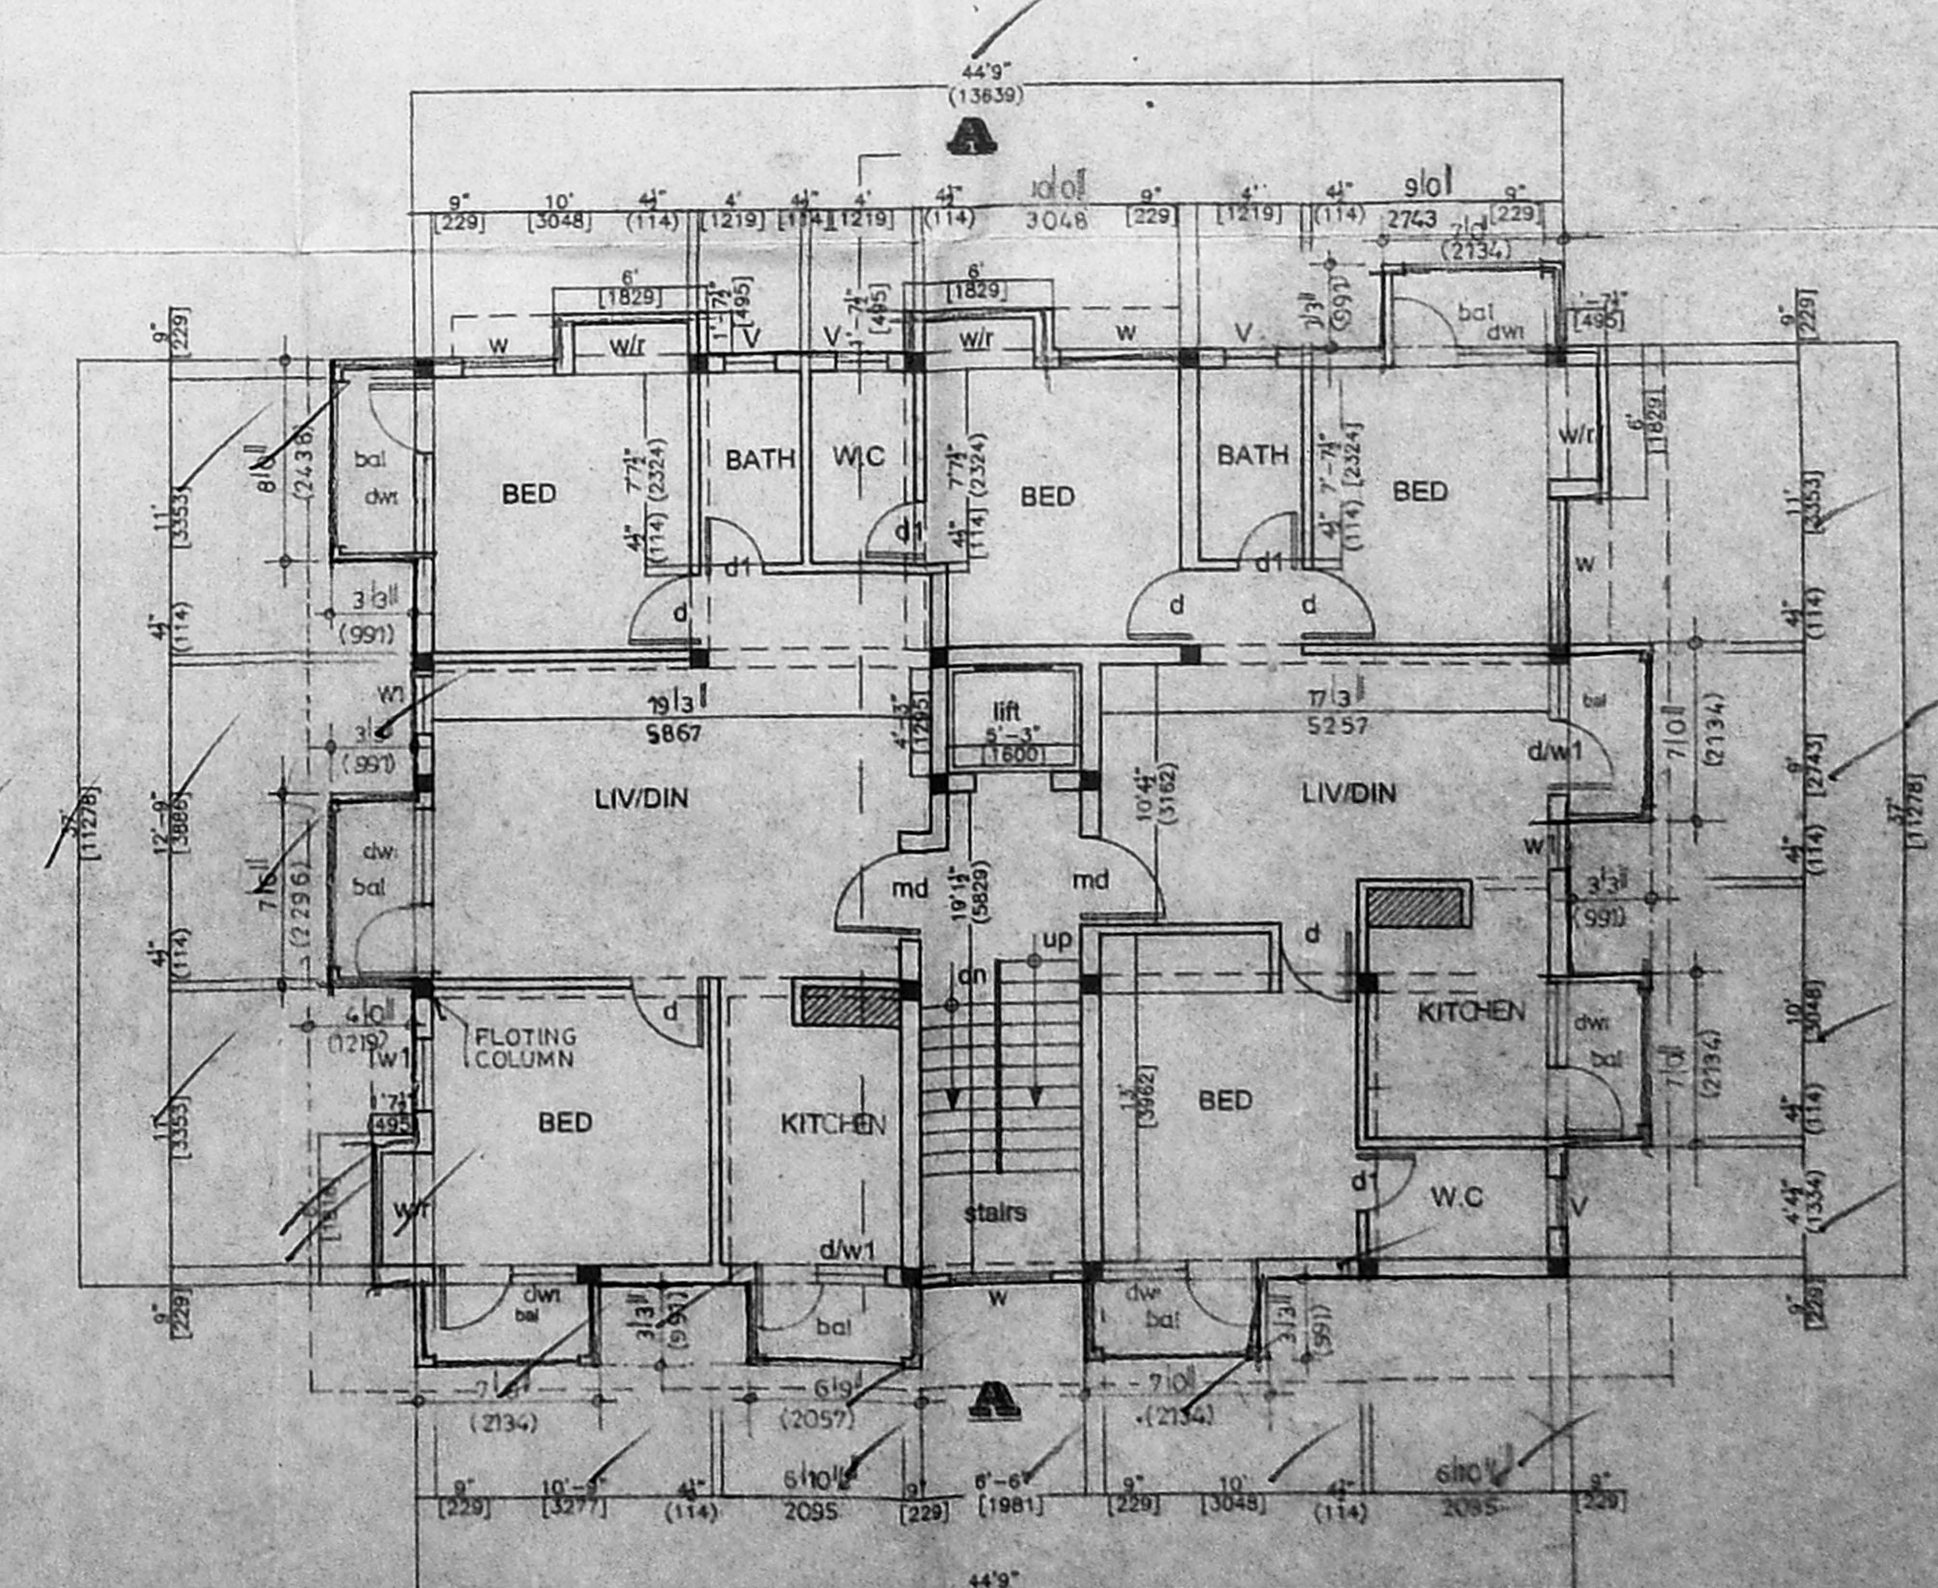

**THIRD FLOOR PLAN**