




FRONT ELEVATION

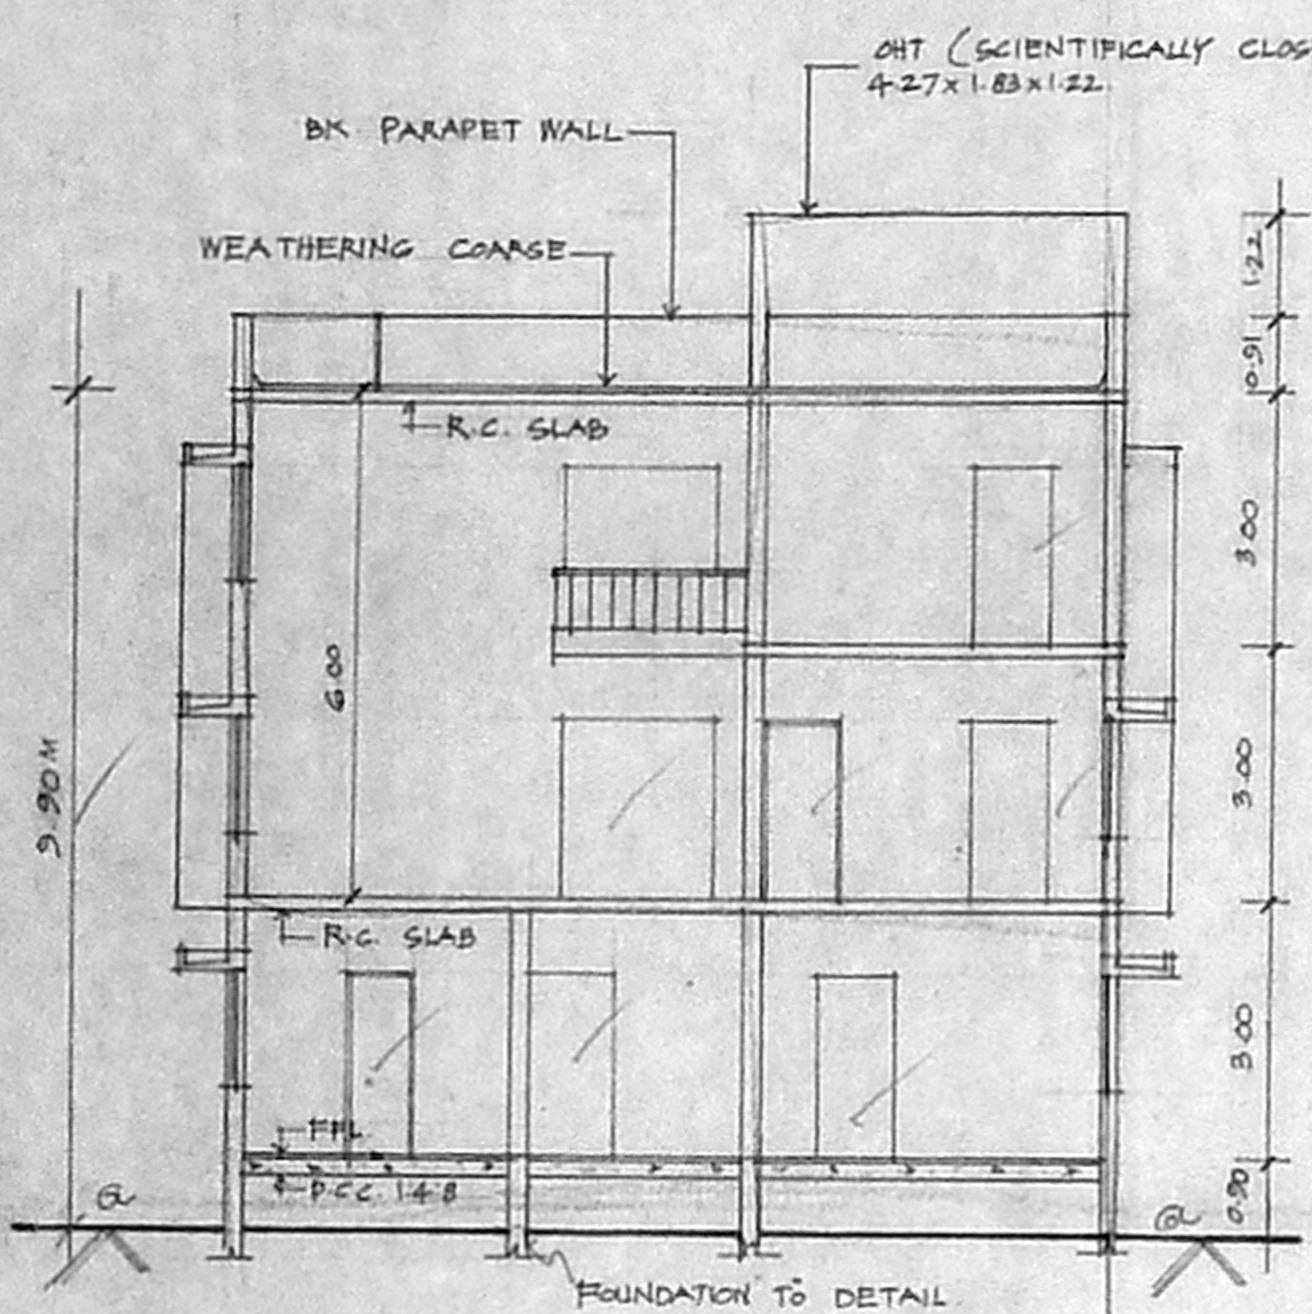


SECTION 'A-B'

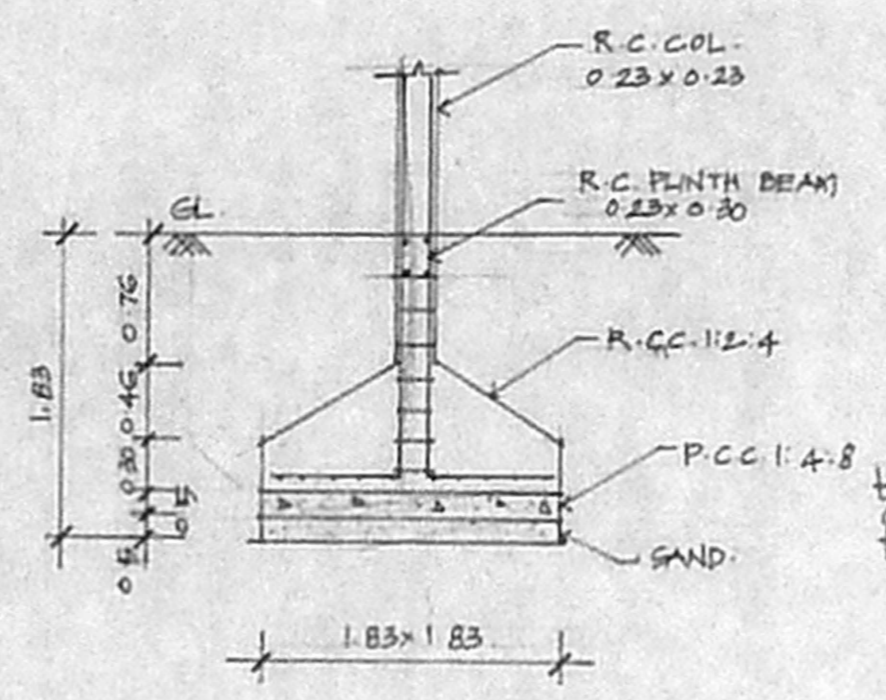


FOUNDATION DETAIL

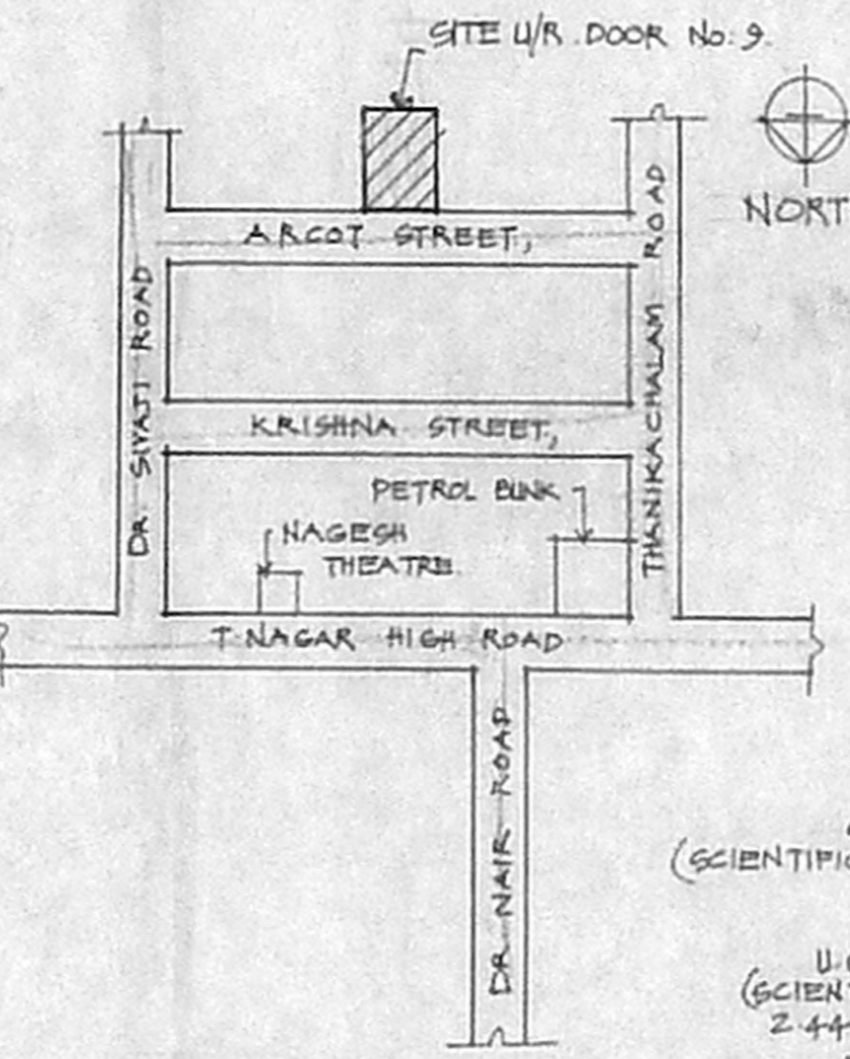

KEY PLAN.  
(NOT TO SCALE)

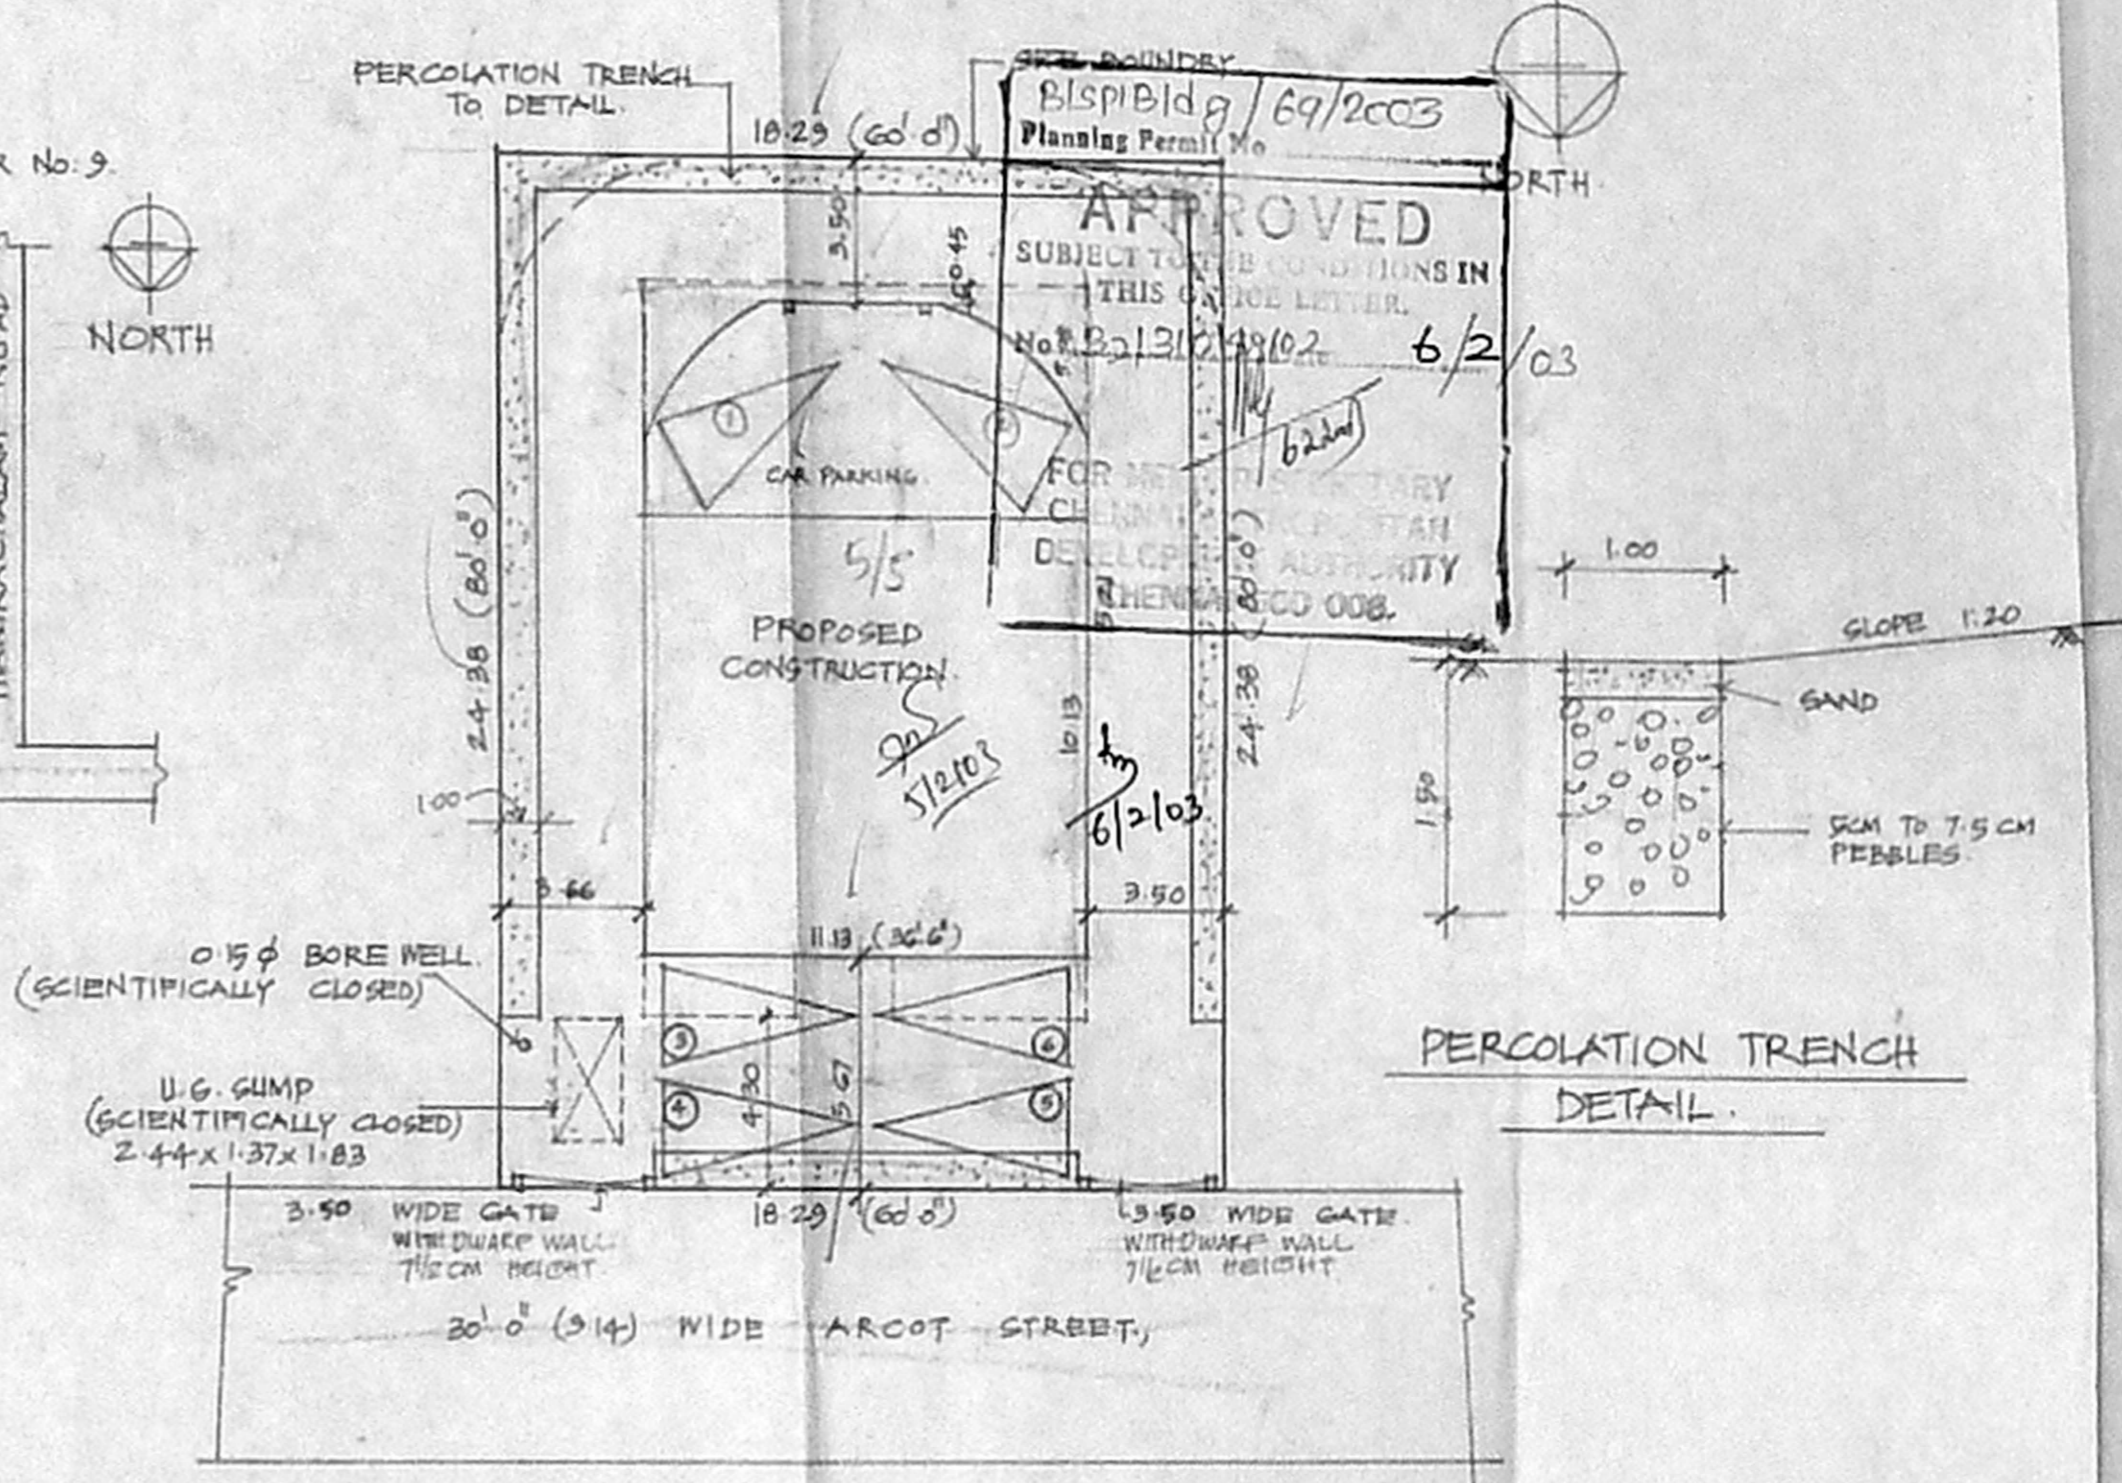


SITE PLAN.  
SCALE: 1:200

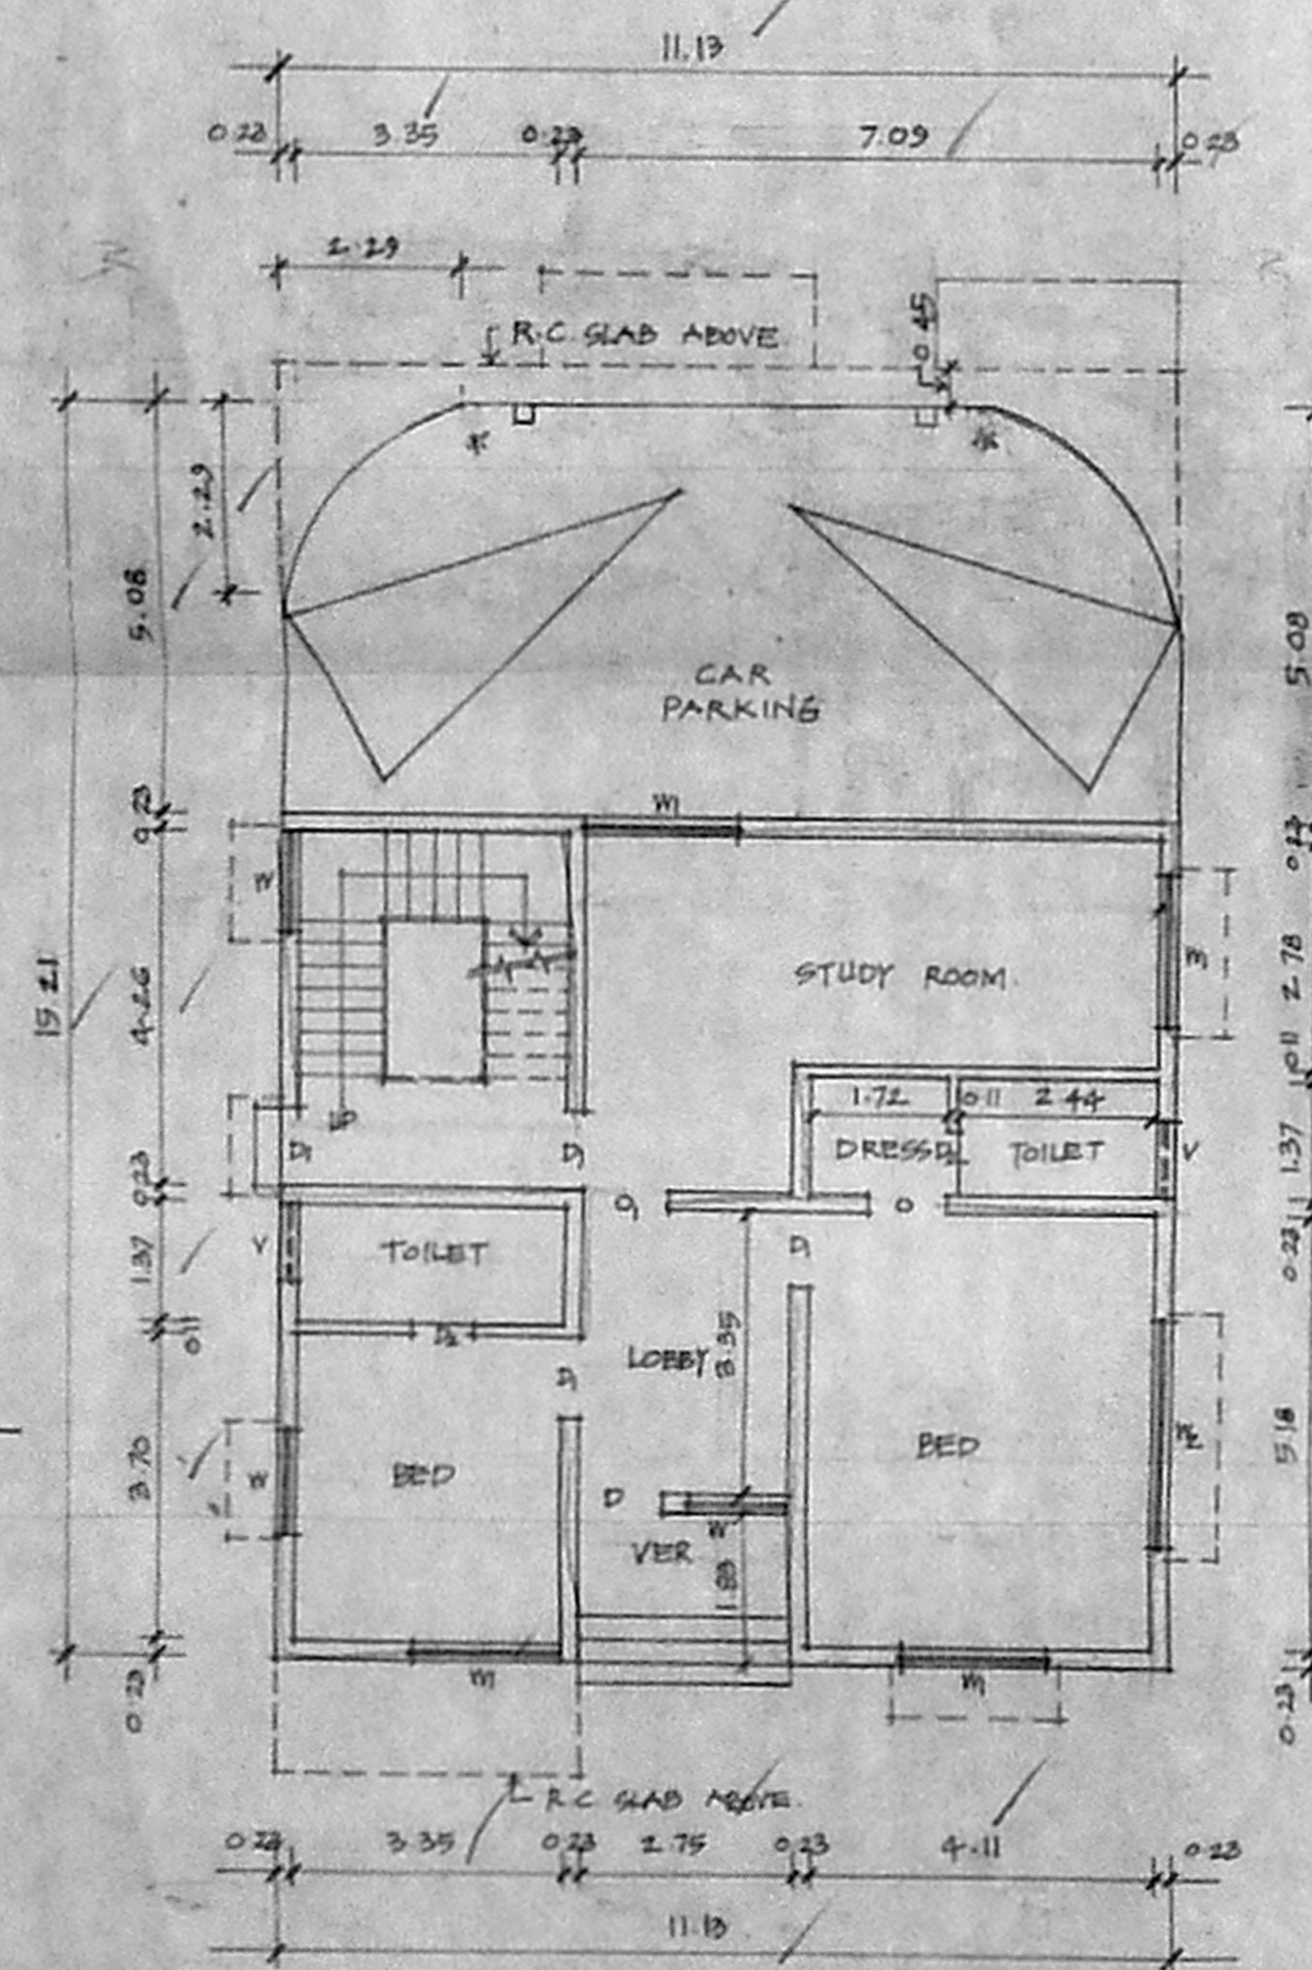


GROUND FLOOR PLAN.  
SCALE: 1:100


NOTE: ALL DIMENSIONS ARE IN METRES.

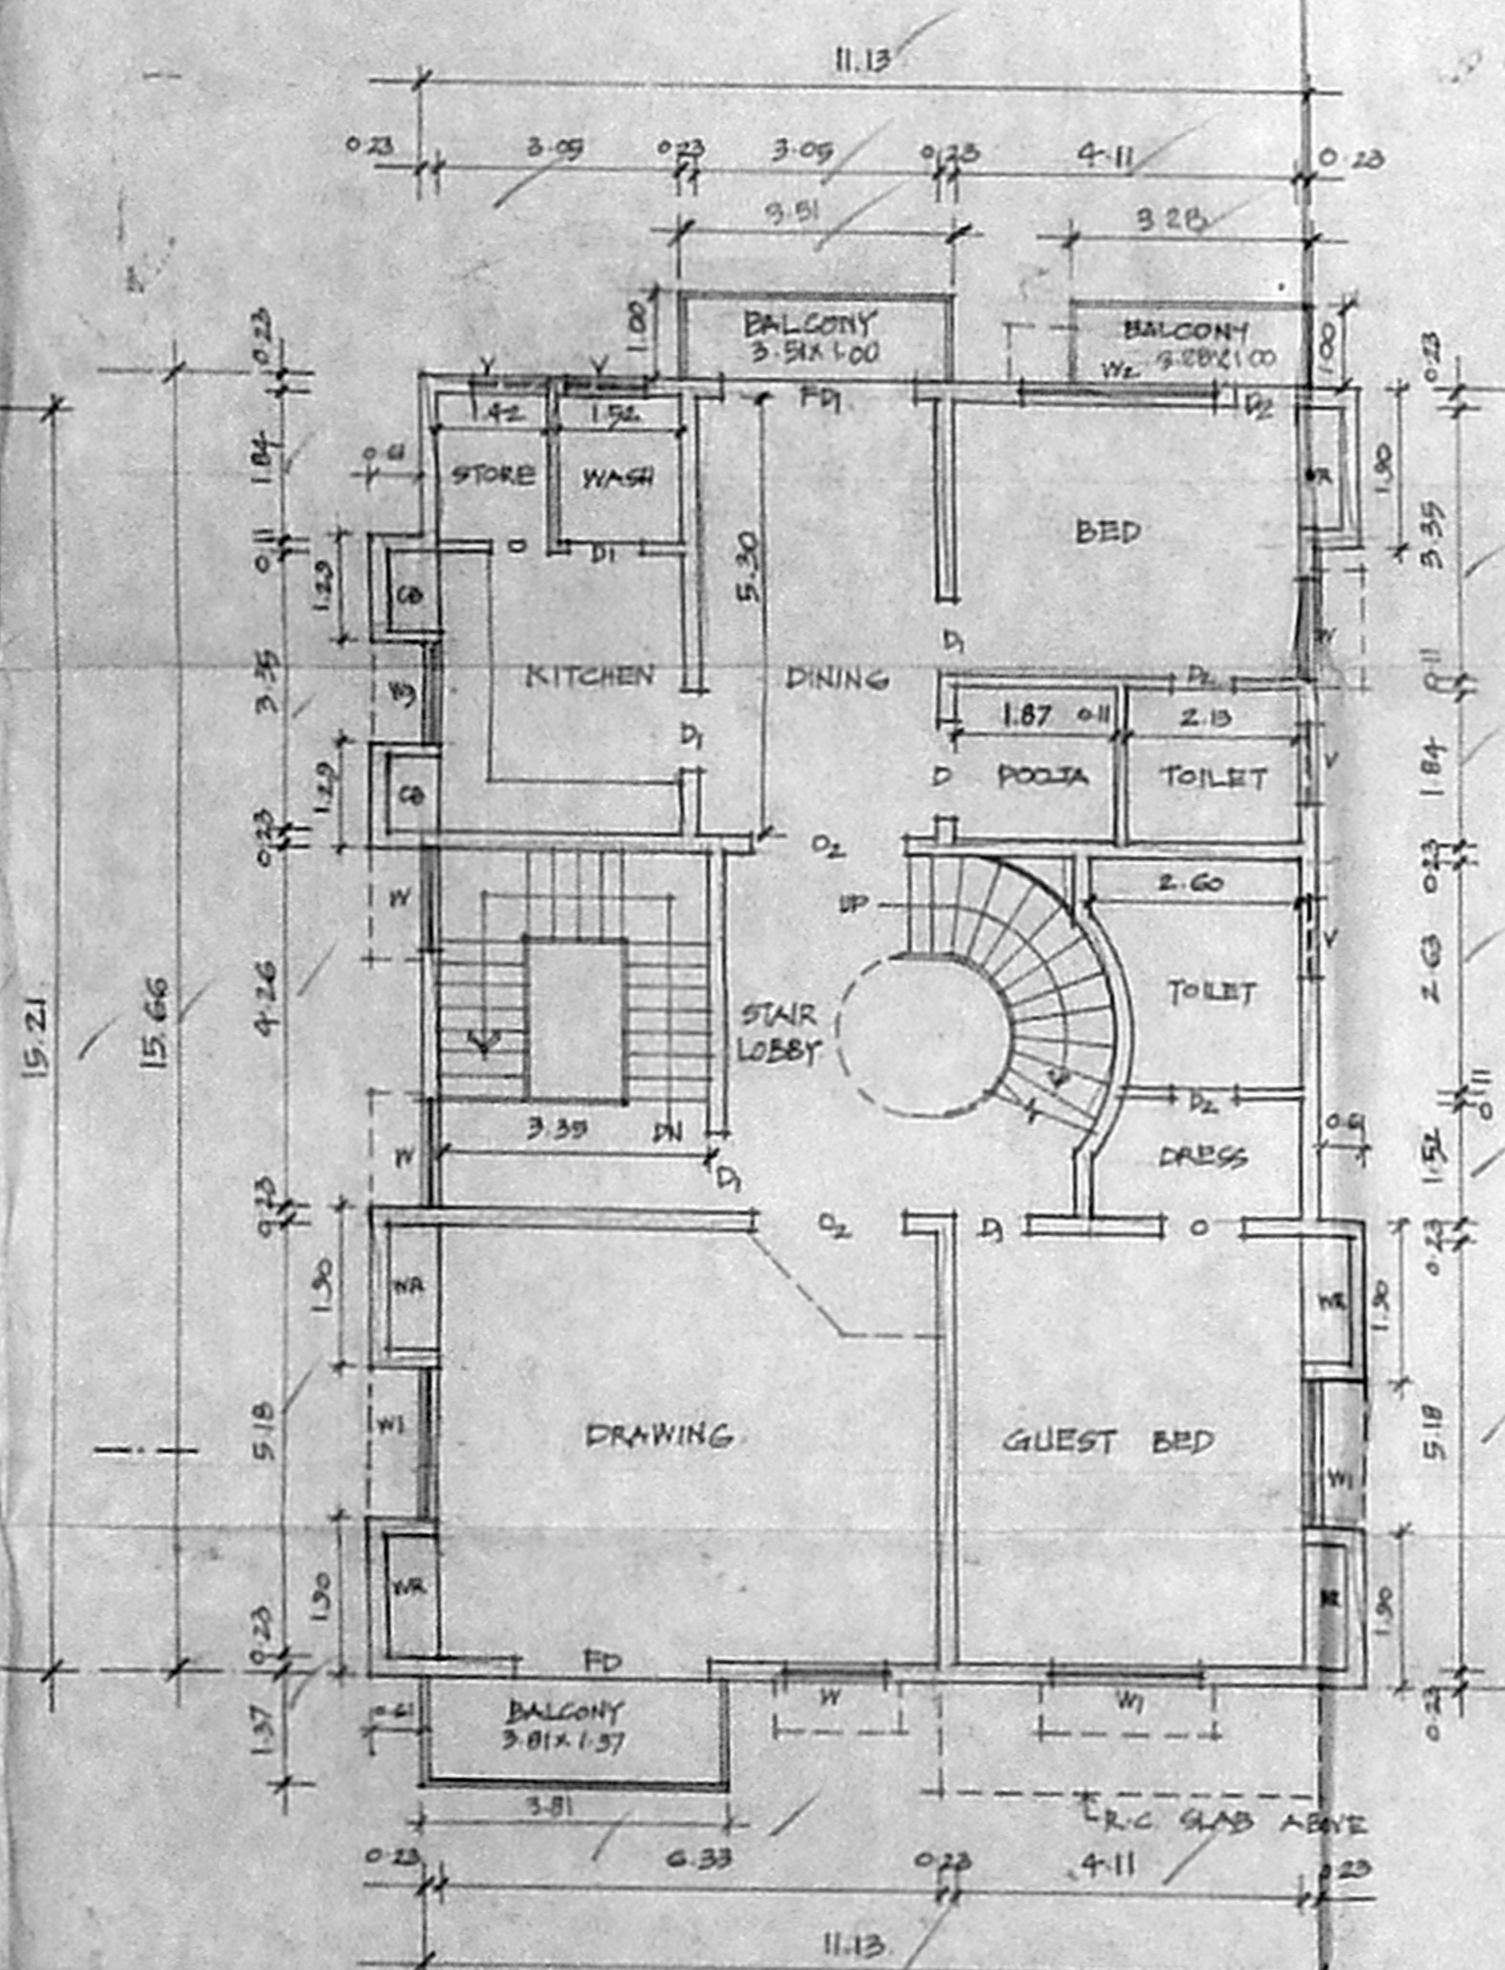

FIRST FLOOR PLAN

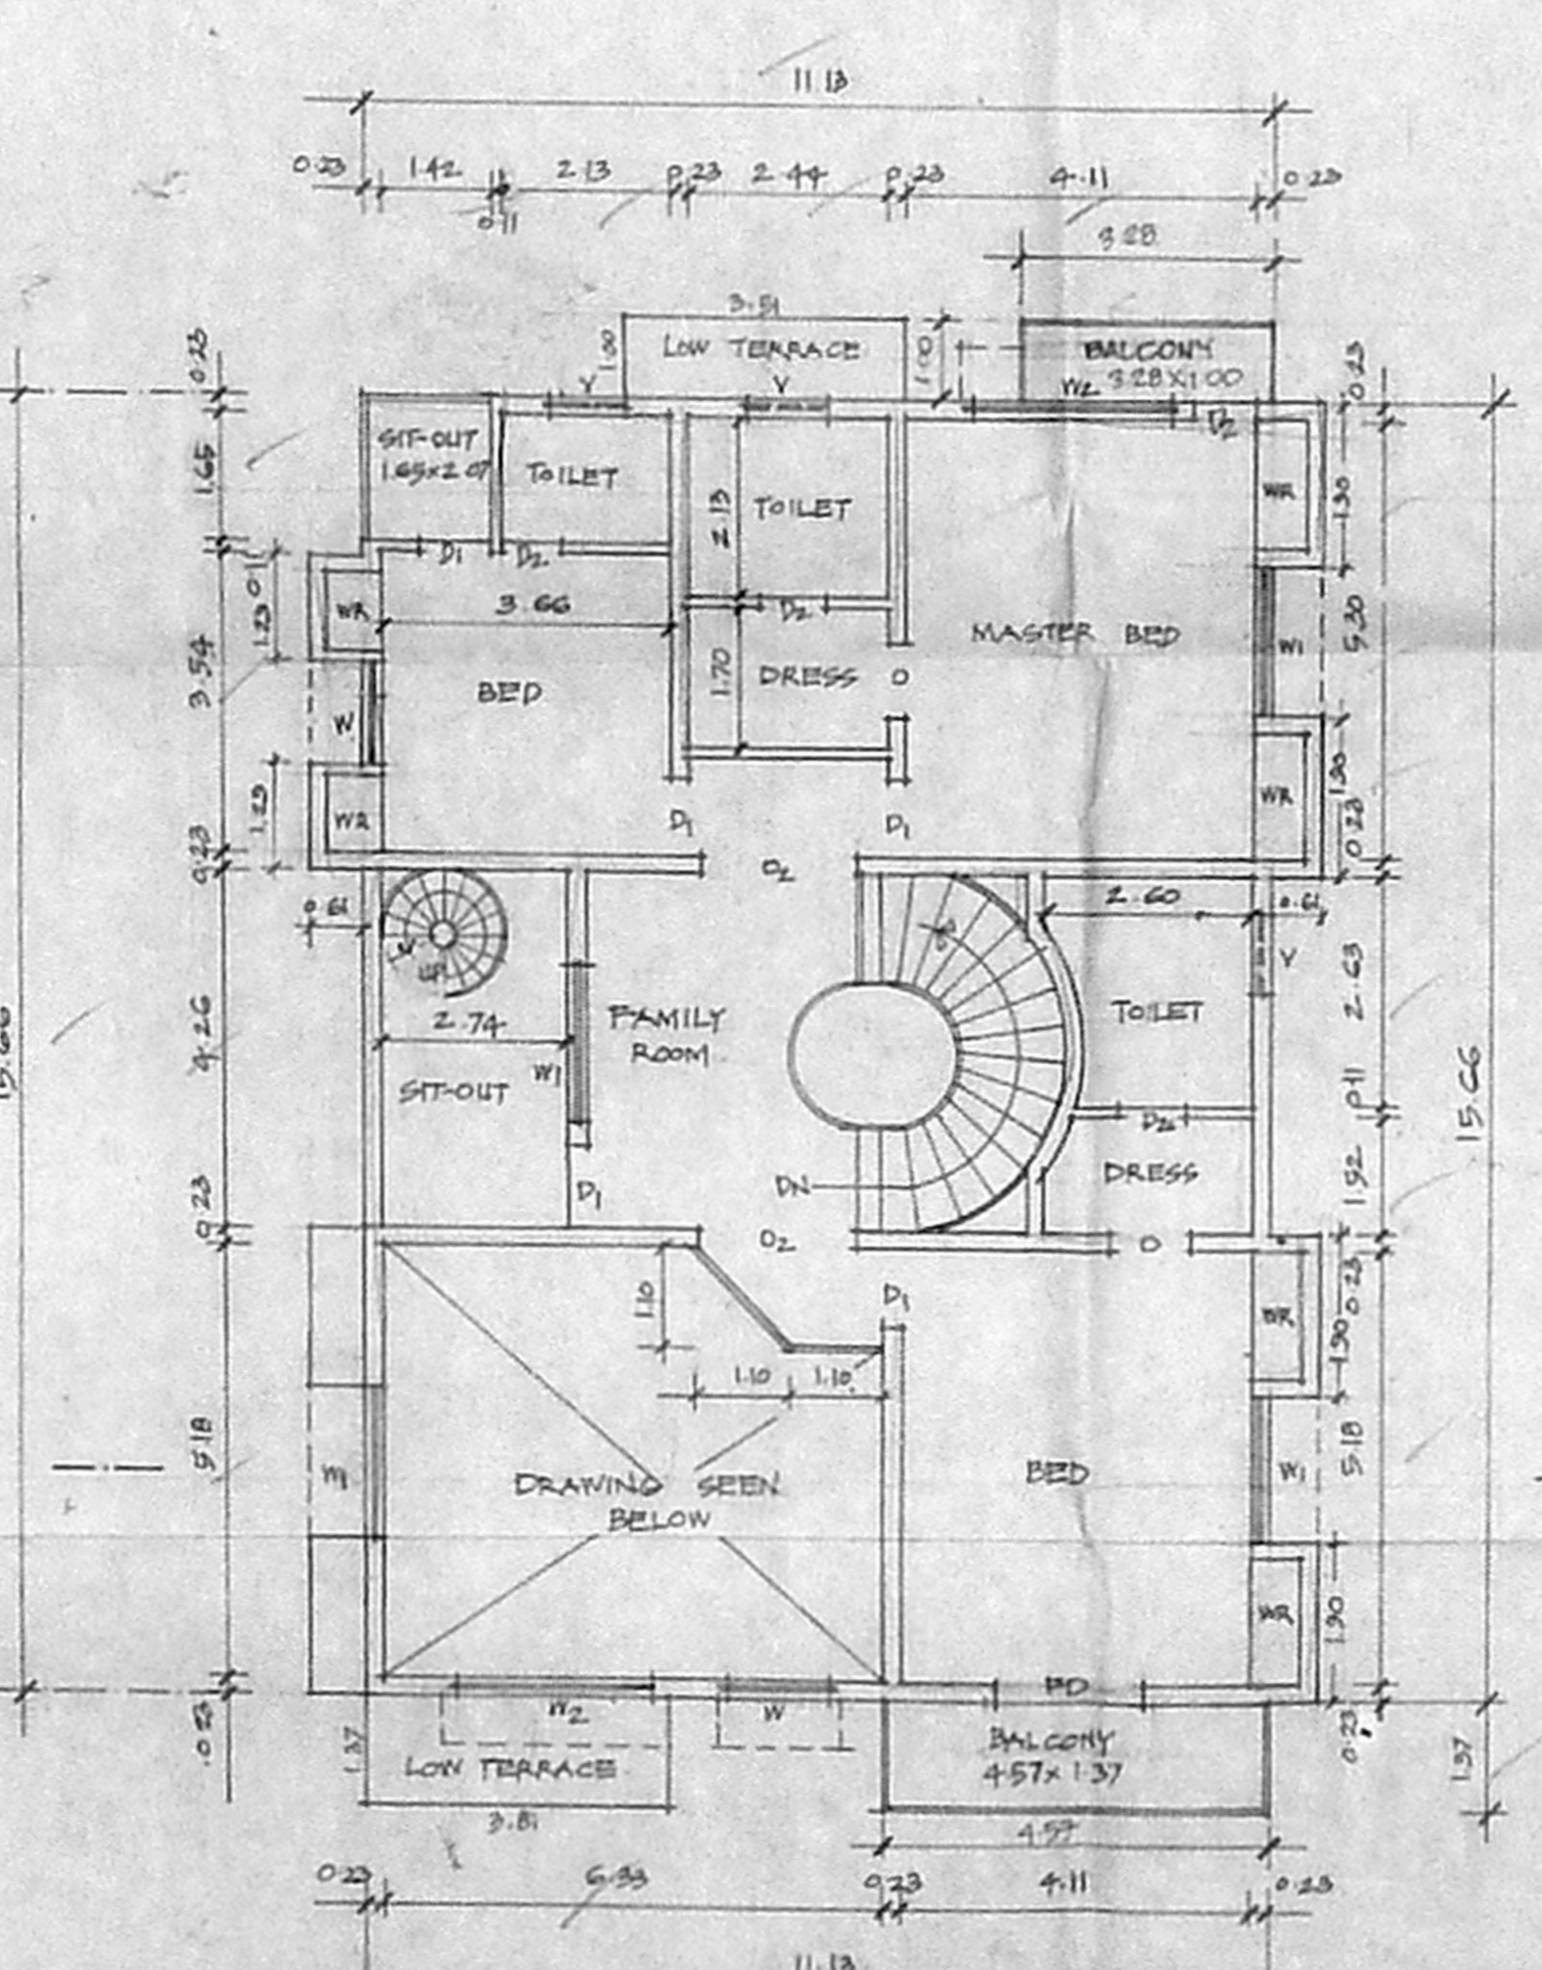


SECOND FLOOR PLAN.

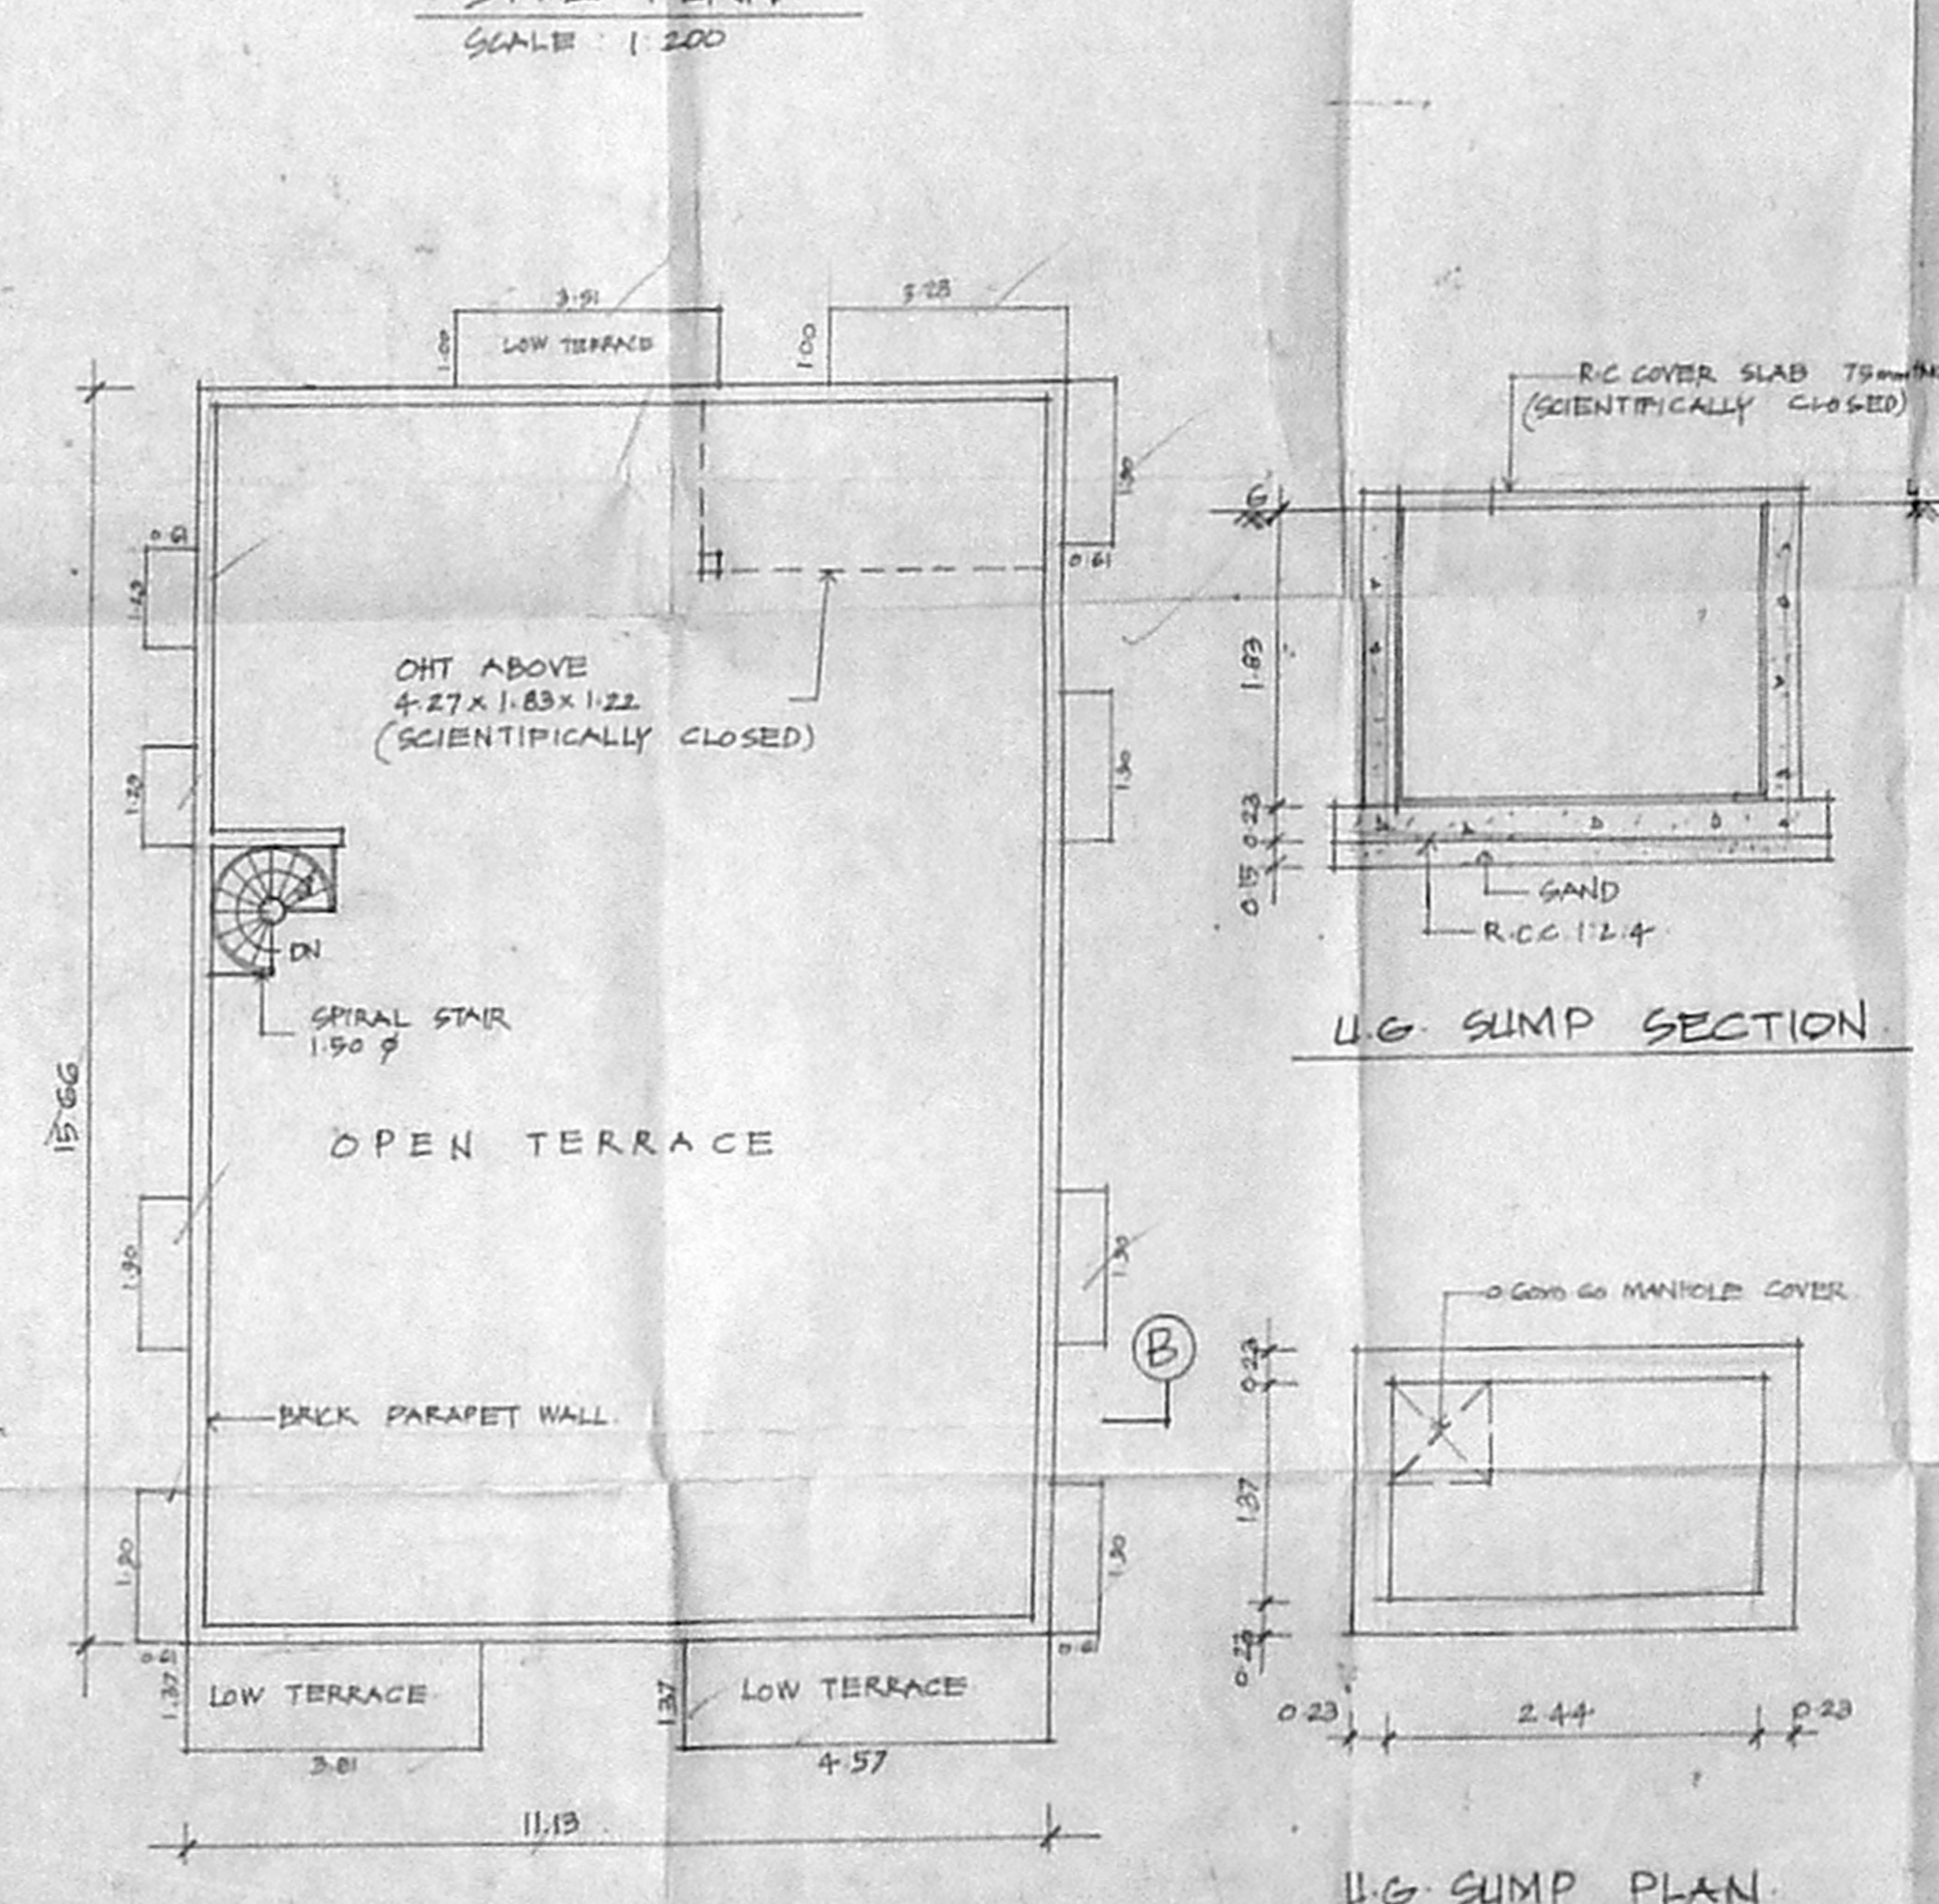


TERRACE FLOOR PLAN

U.G. SUMP SECTION

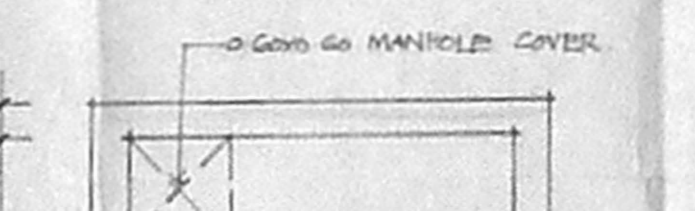

U.G. SUMP PLAN  
SCALE: 1:50

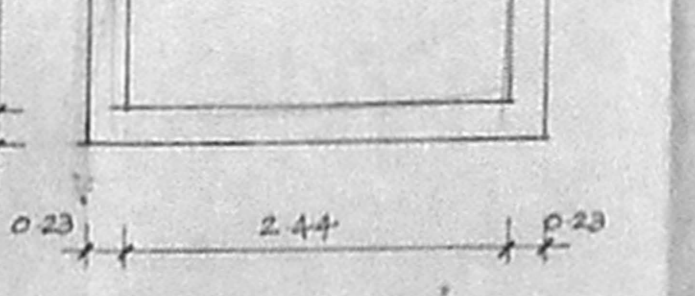

SCHEDULE OF JOINERY		
D	T.W. FRAMED DOOR	1.07 x 2.10
D1	C.W. FRAMED DOOR	0.91 x 2.10
D2	-DO-	0.76 x 2.10
FD	T.W. FRAMED FRENCH DOOR	1.83 x 2.10
FD1	-DO-	1.22 x 2.10
W	C.W. FRAMED GLAZED WINDOW	1.22 x 0.91
W1	-DO-	0.91 x 0.91
W2	-DO-	1.83 x 1.37
W3	-DO-	2.22 x 1.37
W4	-DO-	1.22 x 0.91
V	C.W. GLAZED VENTILATOR	0.91 x 0.91
O	OPENING	0.91 x 0.91
O1	-DO-	1.22 x 2.10
O2	-DO-	1.83 x 2.10

**SPECIFICATION**

FOUNDATION IN R.C. COL. FOOTING IN R.C. 1:2:4 OVER P.C.C. 1:4:8 & SAND.  
FLOORING IN MOSAIC OVER P.C.C.  
BRICK WORK IN CM 1:5  
PLASTERING IN CM 1:5  
R.C. ROOF SLABS, BEAMS, LINTEL & SUNSHADE ARE IN R.C.C. 1:2:4

AREA STATEMENT		
	SQ. FT.	SQ. M.
PLOT EXTENT	4800	445.91
GROUND FLOOR		174.30
FIRST FLOOR		190.18
SECOND FLOOR		199.08
TOTAL AREA		563.56
PLOT COVERAGE: 42.61%		
F.S.I: 1.17		

- PROPOSED
- EXISTING
- ROADS
- SITE BOUNDARY

PLAN SHOWING THE PROPOSED CONSTRUCTION OF RESIDENTIAL BUILDING AT PLOT NO. 82, DOOR NO. 9 (OLD NO. 9), ARCOT STREET, T. NAGAR, CHENNAI-17, IN T.S. No: 6462, BLOCK No: 140 OF T. NAGAR VILLAGE, MAMBALAM - GUINDY TALUK, CHENNAI CORPORATION DIVISION NO. 114 ZONE: VIII.

OWNER SGN R. Sundar  
F. P. Iyer

LICENSED SURVEYOR

**S. ATHIYANAN, B.E.**  
CHARTERED ENGINEER  
Class-I, Licensed Surveyor - No. 192  
Corporation of Chennai  
5, Naimur Street, T. Nagar,  
Chennai - 17, Mobile: 98410-71215