

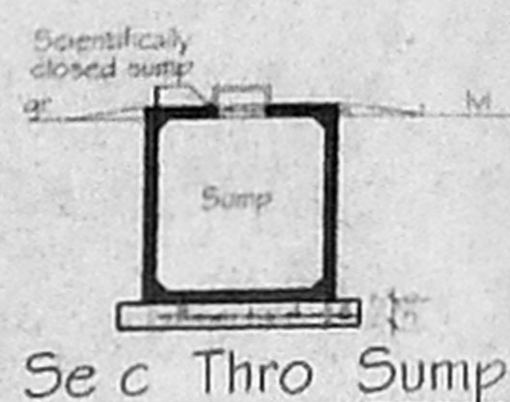


Sec Thro Pebble Bed

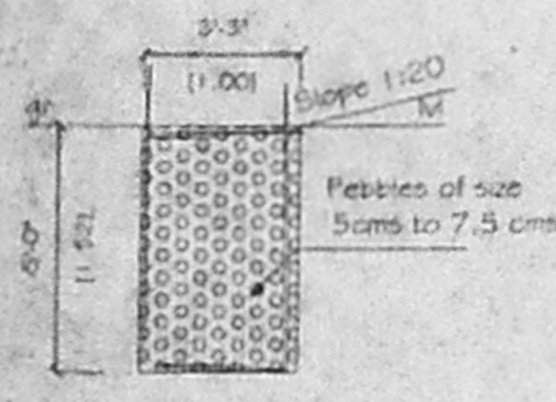


Plan of sump

north

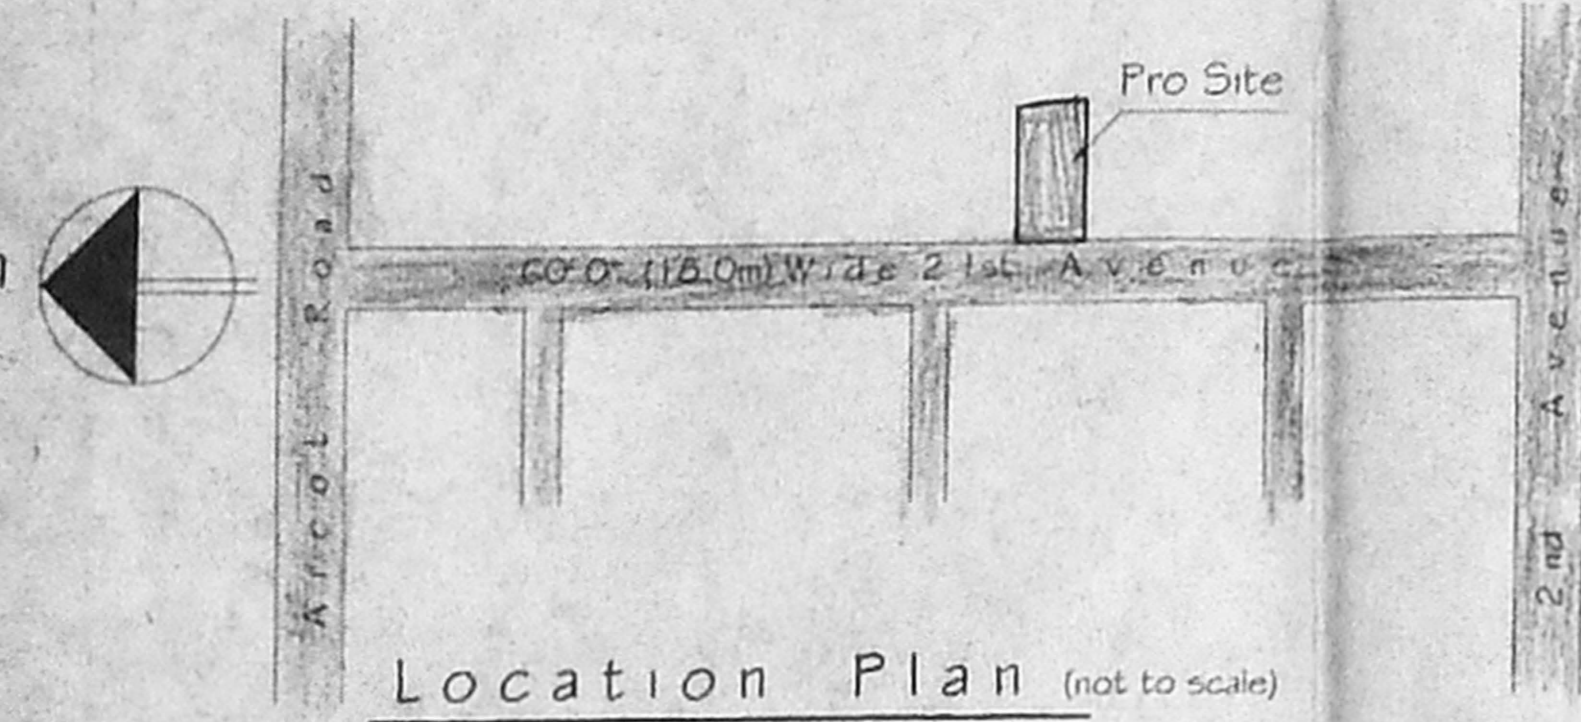


Location Plan (not to scale)

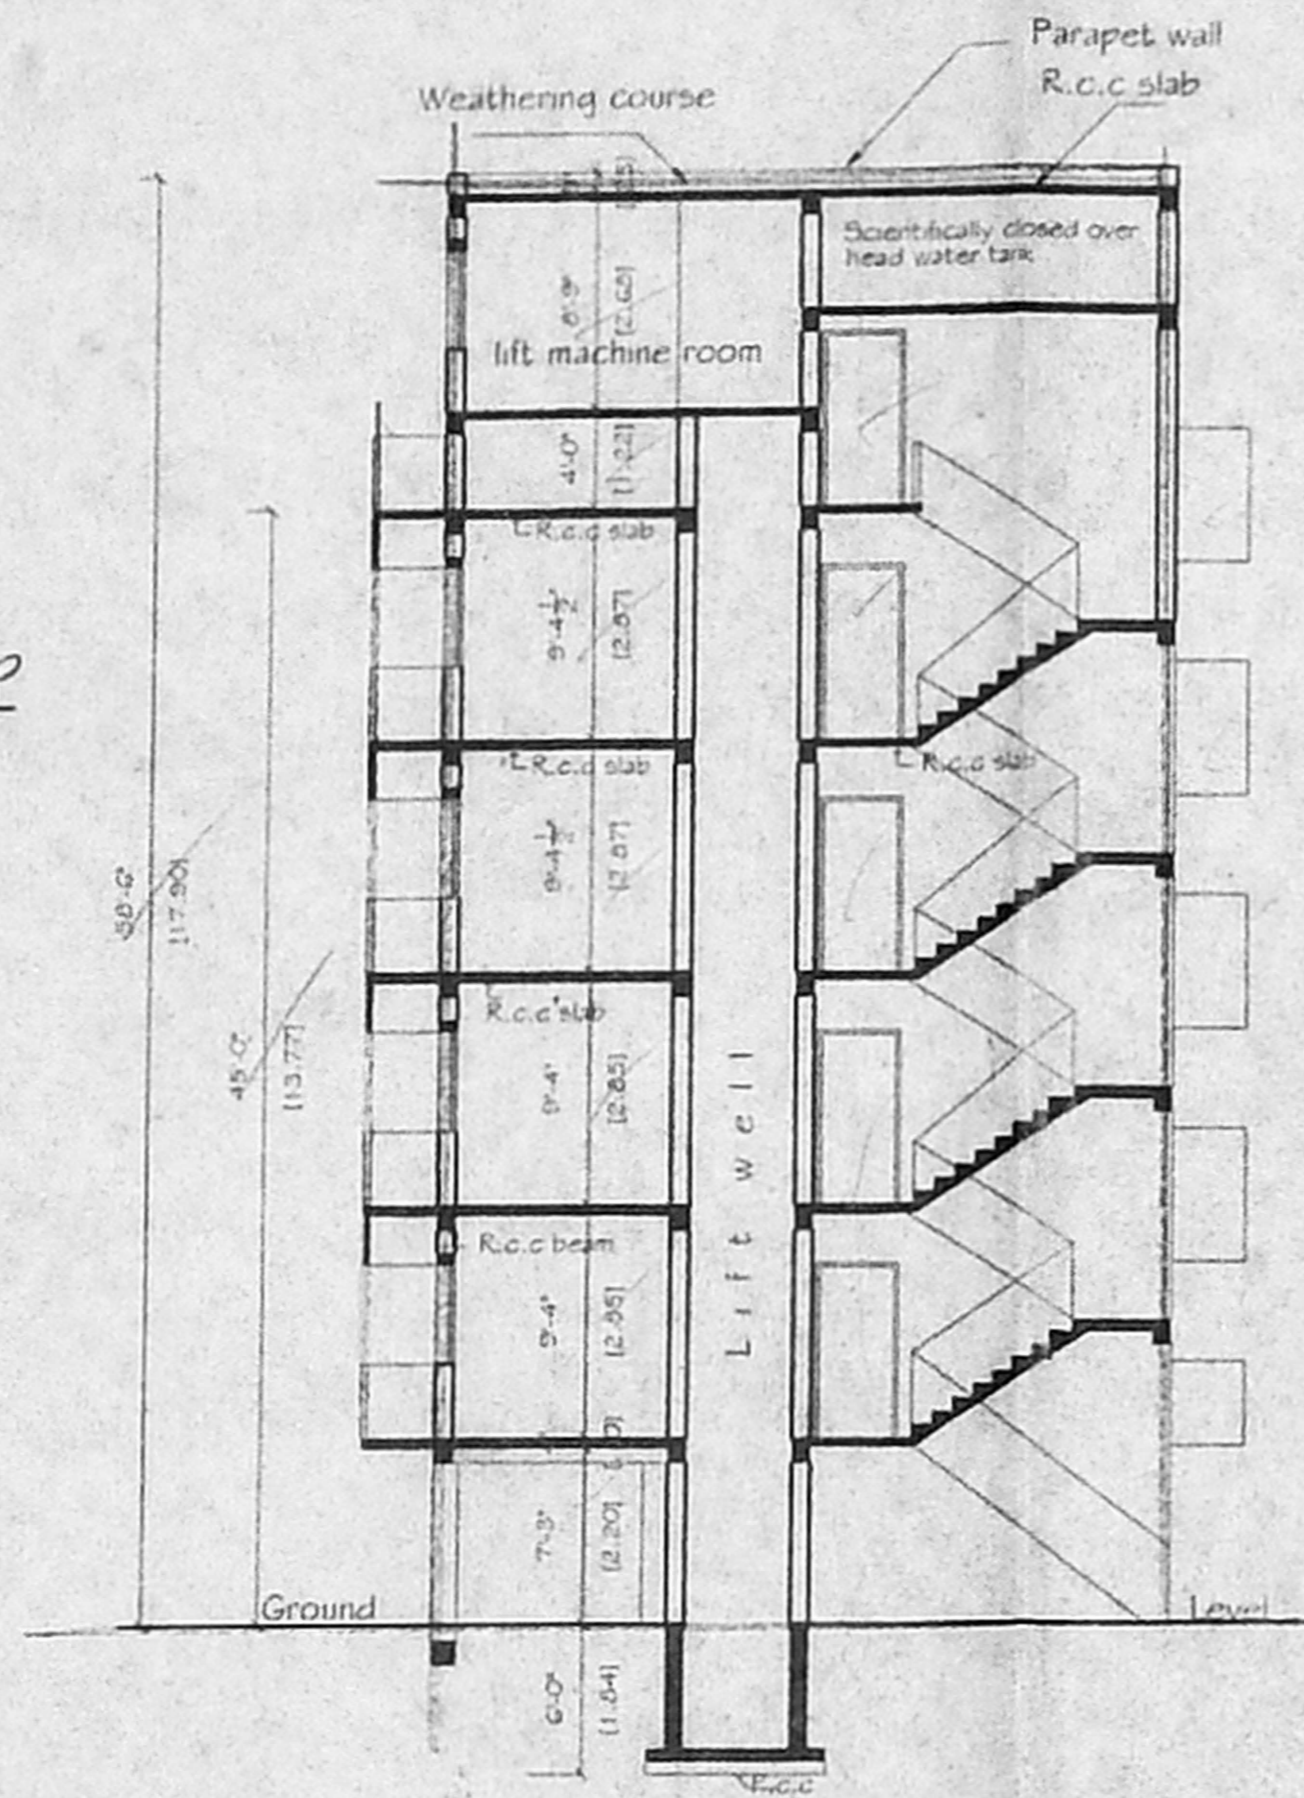


Section "AA"


Planning Permit No  
**APPROVED**  
SUBJECT TO THE PROVISIONS IN THIS OFFICE ORDER  
No. 202389/02 Dtd. 2/7/03  
FOR MR. BSR SECRETARY  
CHENNAI METROPOLITAN  
DEVELOPMENT AUTHORITY  
CHENNAI-600 008.

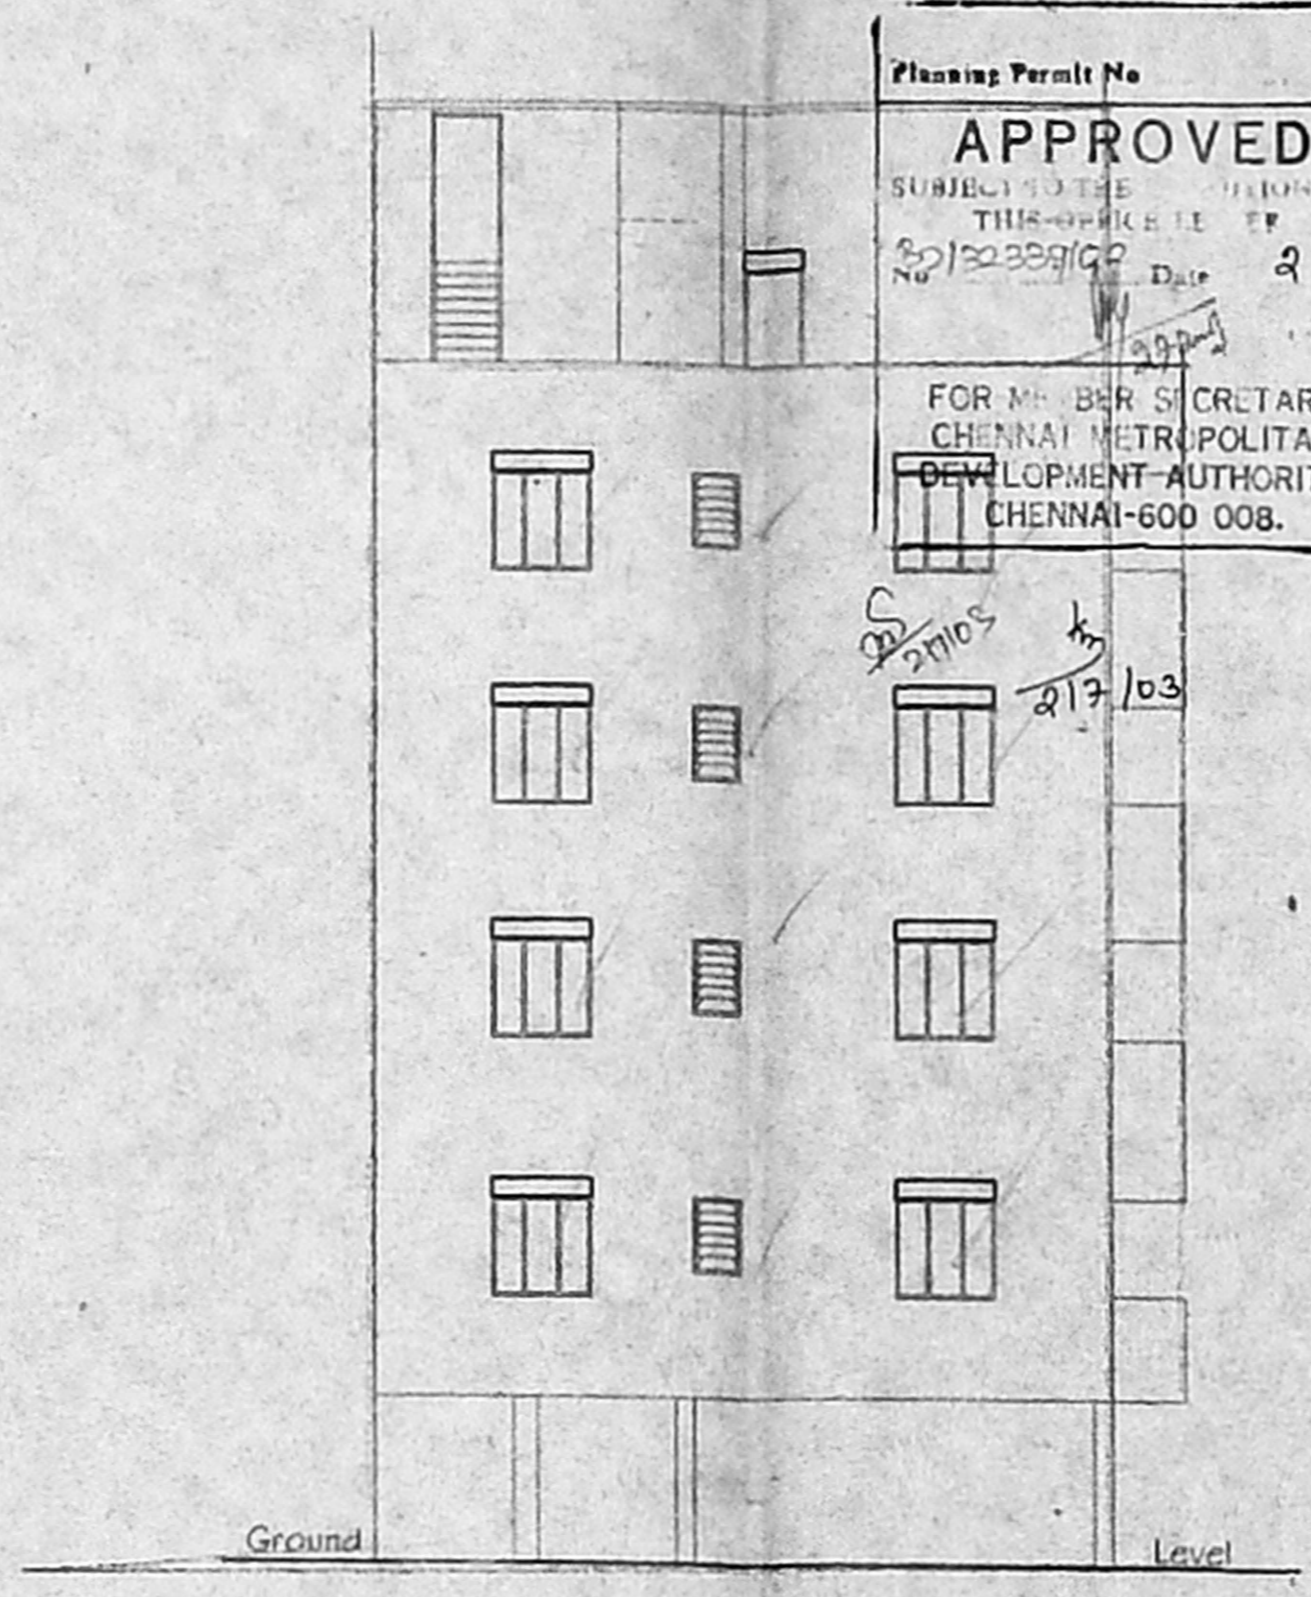

Front Elevation

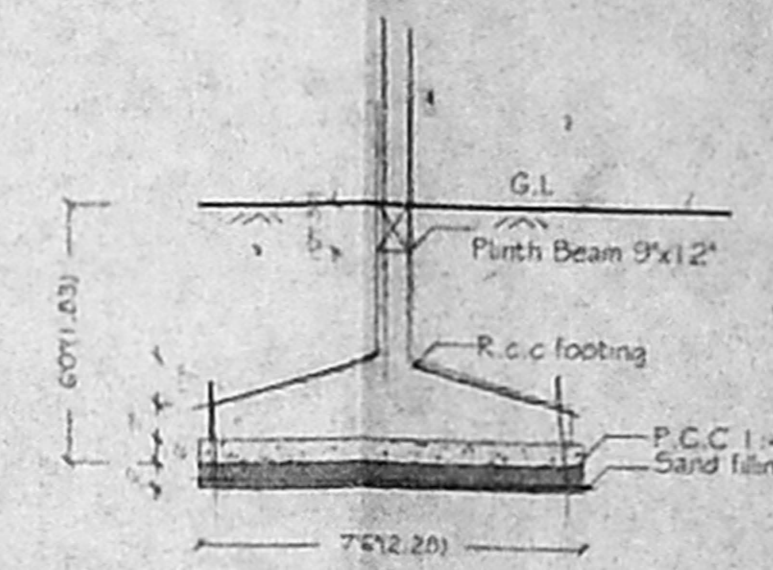

SECTION

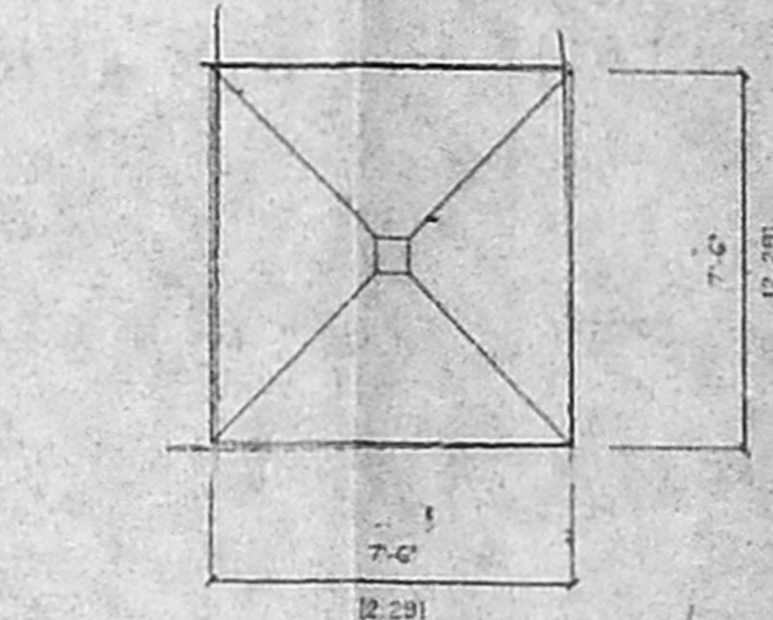

Detail of Foundation


- SPECIFICATIONS**  
CHENNAI METRO. NO. 202389/02
1. THE ROOF SHALL BE CONSTRUCTED WITH R.C.C. FRAME STRUCTURE WITH 100 THICK BRICK MASONRY WALLS FOR EXTERIOR & 40 THICK BRICK MASONRY WALL FOR INTERIOR.
  2. THE ROOF SLAB OVER THE GROUND AND FIRST FLOOR SHALL BE 120 MM MINIMUM 4/12 R.C.C.
  3. ALL THE CONCRETE SURFACES SHALL BE FINISHED IN 1:2:4 AND BRICK SURFACES IN 1:1:6.
  4. THE ROOF SHALL BE LAID WITH 100% POLYURETHANE BITUMEN MOSAIC TILES 250x250 MM MACHINE POLISHED.
  5. THE WEATHERING COURSE SHALL BE LAID TO SLOPE IN BRICK JELLY, LIME CONCRETE MINIMUM 4 1/2" THK. AND

- SCHEDULE OF JOINERIES.**
- D - 33" X 70" (1.07 X 2.13) T.W. PANELLED DOOR
  - D1 - 30" X 70" (0.91 X 2.13) COUNTRY WOOD DOOR
  - D2 - 29" X 70" (0.76 X 2.13) COUNTRY WOOD DOOR
  - FD1 - 60" X 70" (2.44 X 2.13) C.WOOD FRENCH DOOR
  - FD2 - 100" X 70" (3.05 X 2.13) C.WOOD FRENCH DOOR
  - W2 - 30" X 45" (0.91 X 1.37) C.WOOD GLAZED WINDOW
  - W3 - 45" X 45" (1.37 X 1.37) C.WOOD GLAZED WINDOW
  - W4 - 60" X 45" (1.83 X 1.37) C.WOOD GLAZED WINDOW
  - W3A - 45" X 36" (1.37 X 1.07) C.WOOD GLAZED WINDOW
  - V - 20" X 30" (0.61 X 0.91) C.WOOD GLAZED VENTILATOR


**AREA STATEMENT**

	SQ. FT.	SQ.M.
1. PLOT EXTENT	5141.00	477.63
2. F.S.I. PERMISSIBLE 1.5	7711.50	716.48
<b>3. BUILTUP AREA PROPOSED</b>		
I) GROUND FLOOR	158.25	14.70
II) FIRST FLOOR	1857.19	172.54
III) SECOND FLOOR	1857.19	172.54
IV) THIRD FLOOR	1857.19	172.54
V) FOURTH FLOOR	1857.19	172.54
TOTAL	7587.01	704.86
4. F.S.I. PROPOSED 1.476		
5. PLOT COVERAGE 36.12		


PROPOSED CONSTRUCTION OF A RESIDENTIAL BUILDING AT PLOT NO: 25, DOOR NO: 11/6, 21st AVENUE, ASHOK NAGAR, T.S. 19, OF KODAMBAKKAM BLOCK NO: 10, CHENNAI-83. CORP; DIV: NO: 121, ZONE VIII

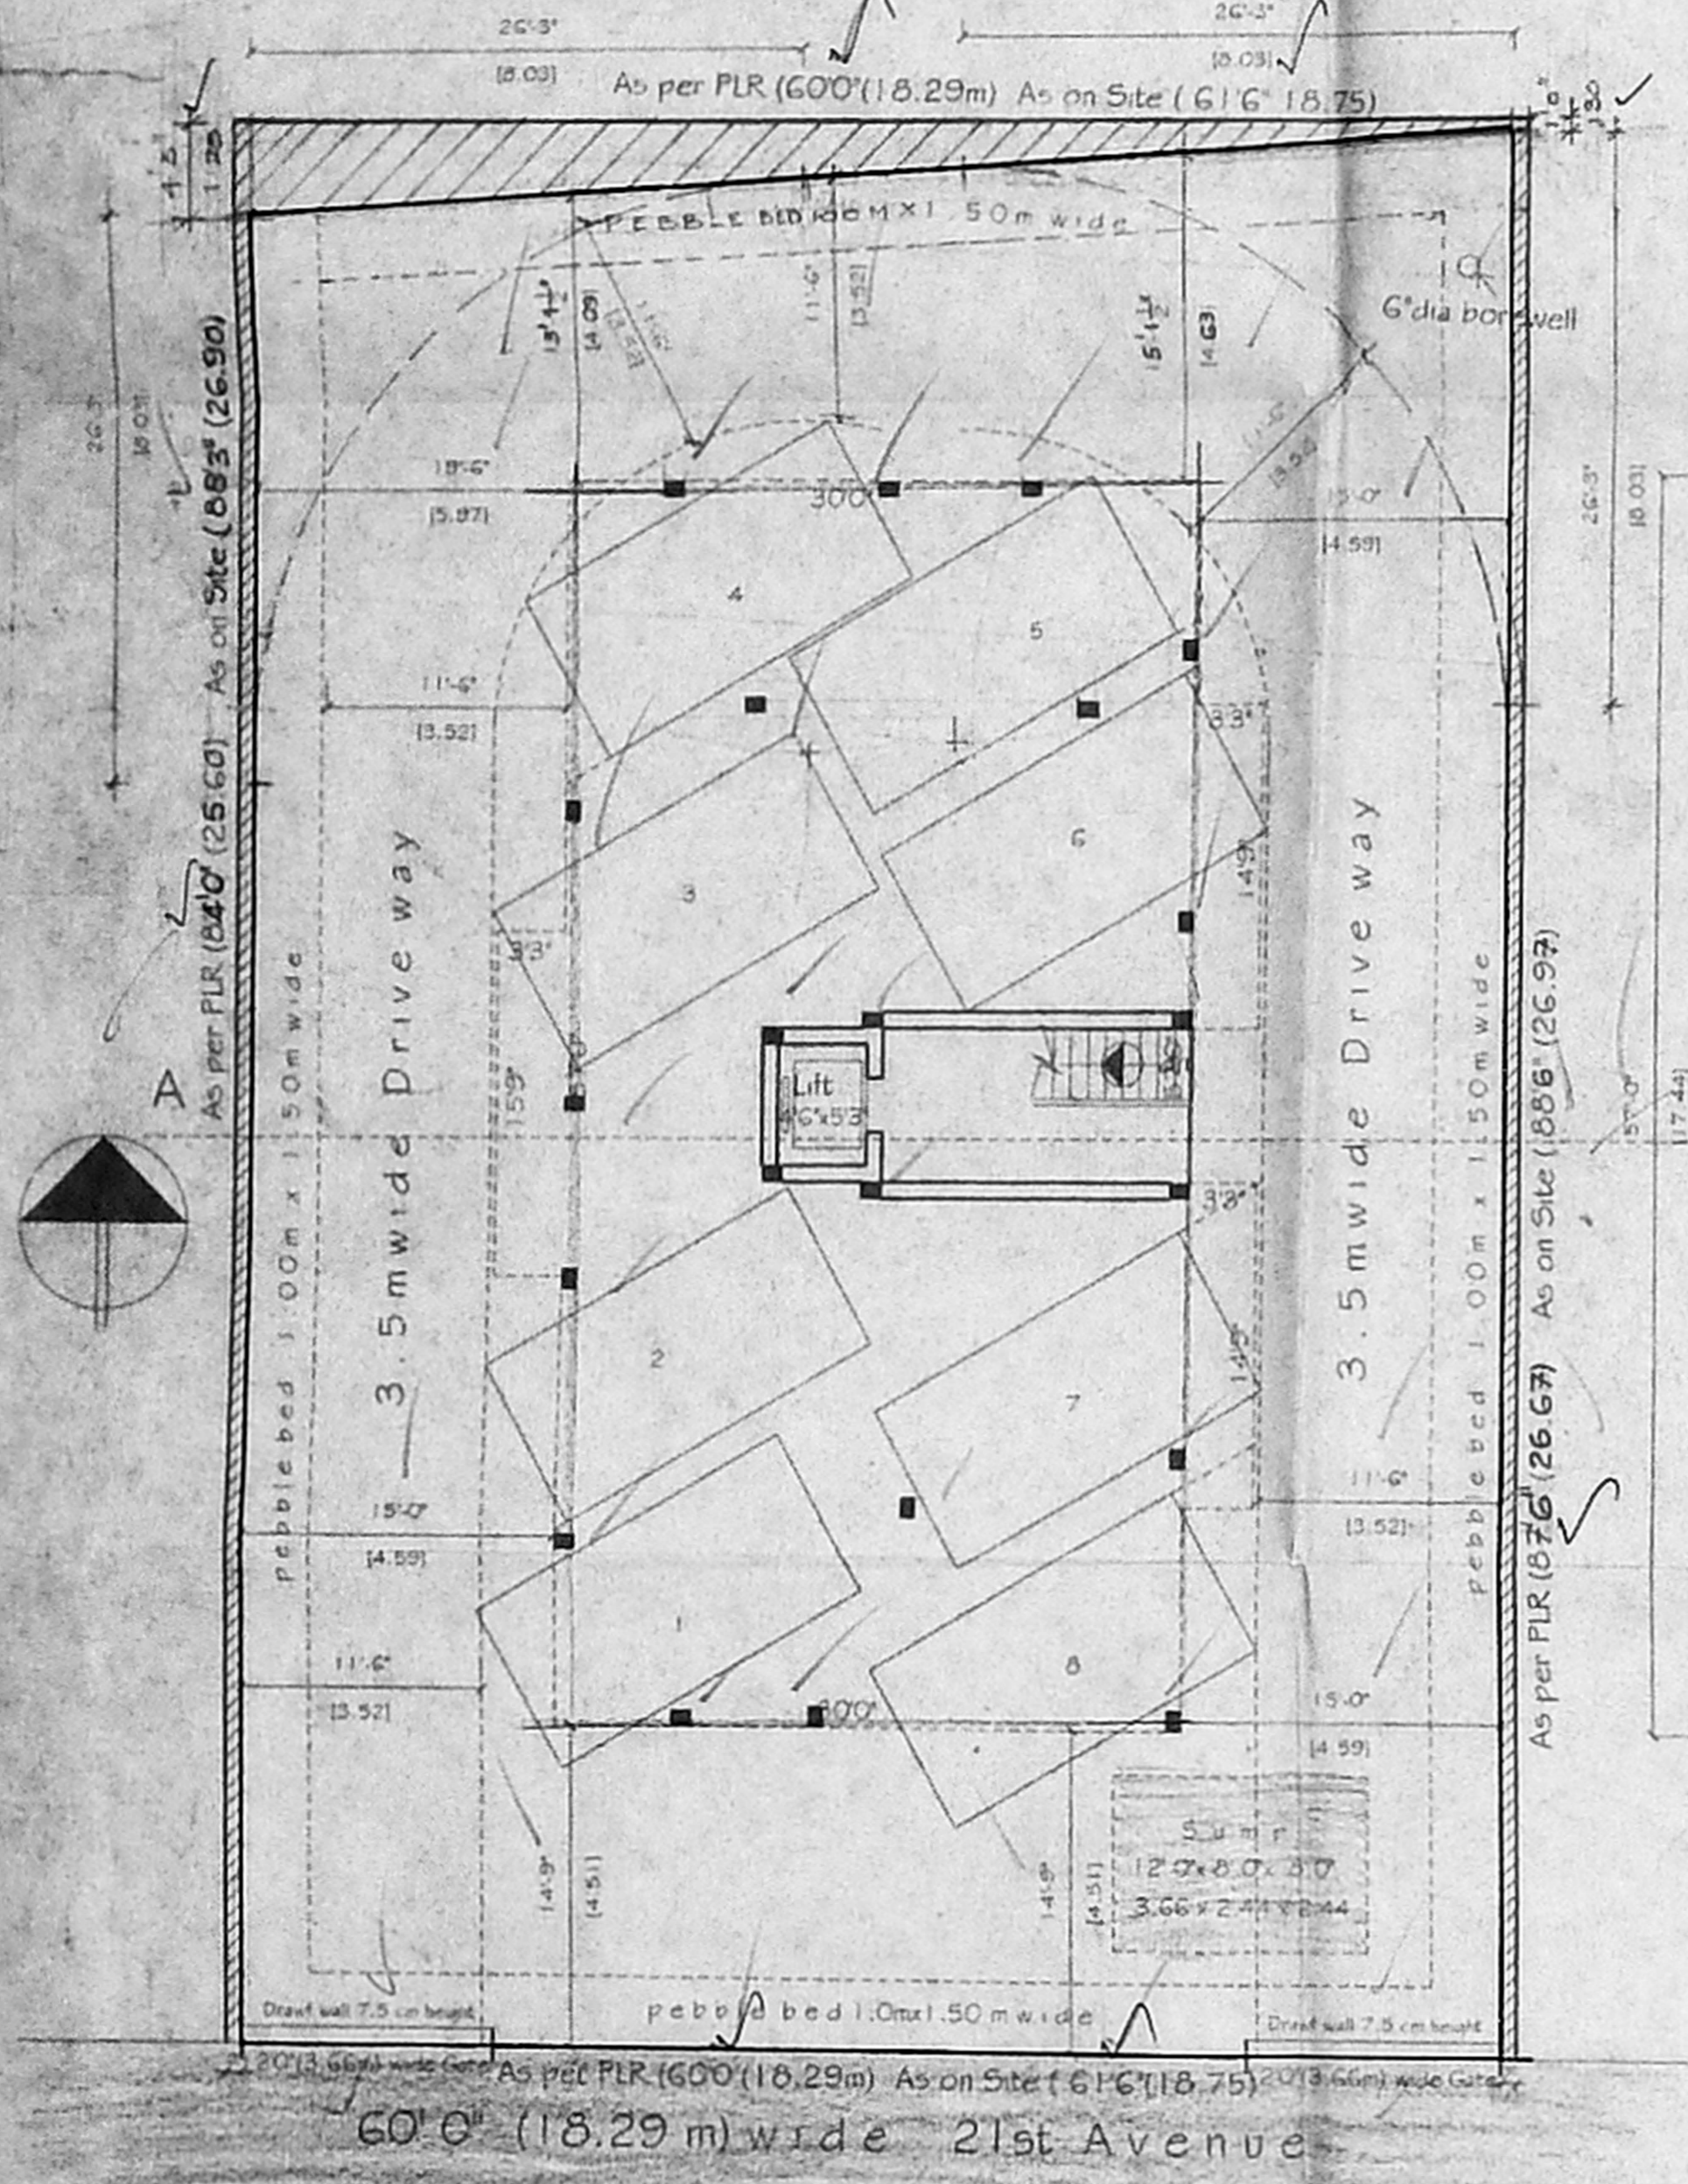


SITE / STILT CUM GROUND FLOOR PLAN

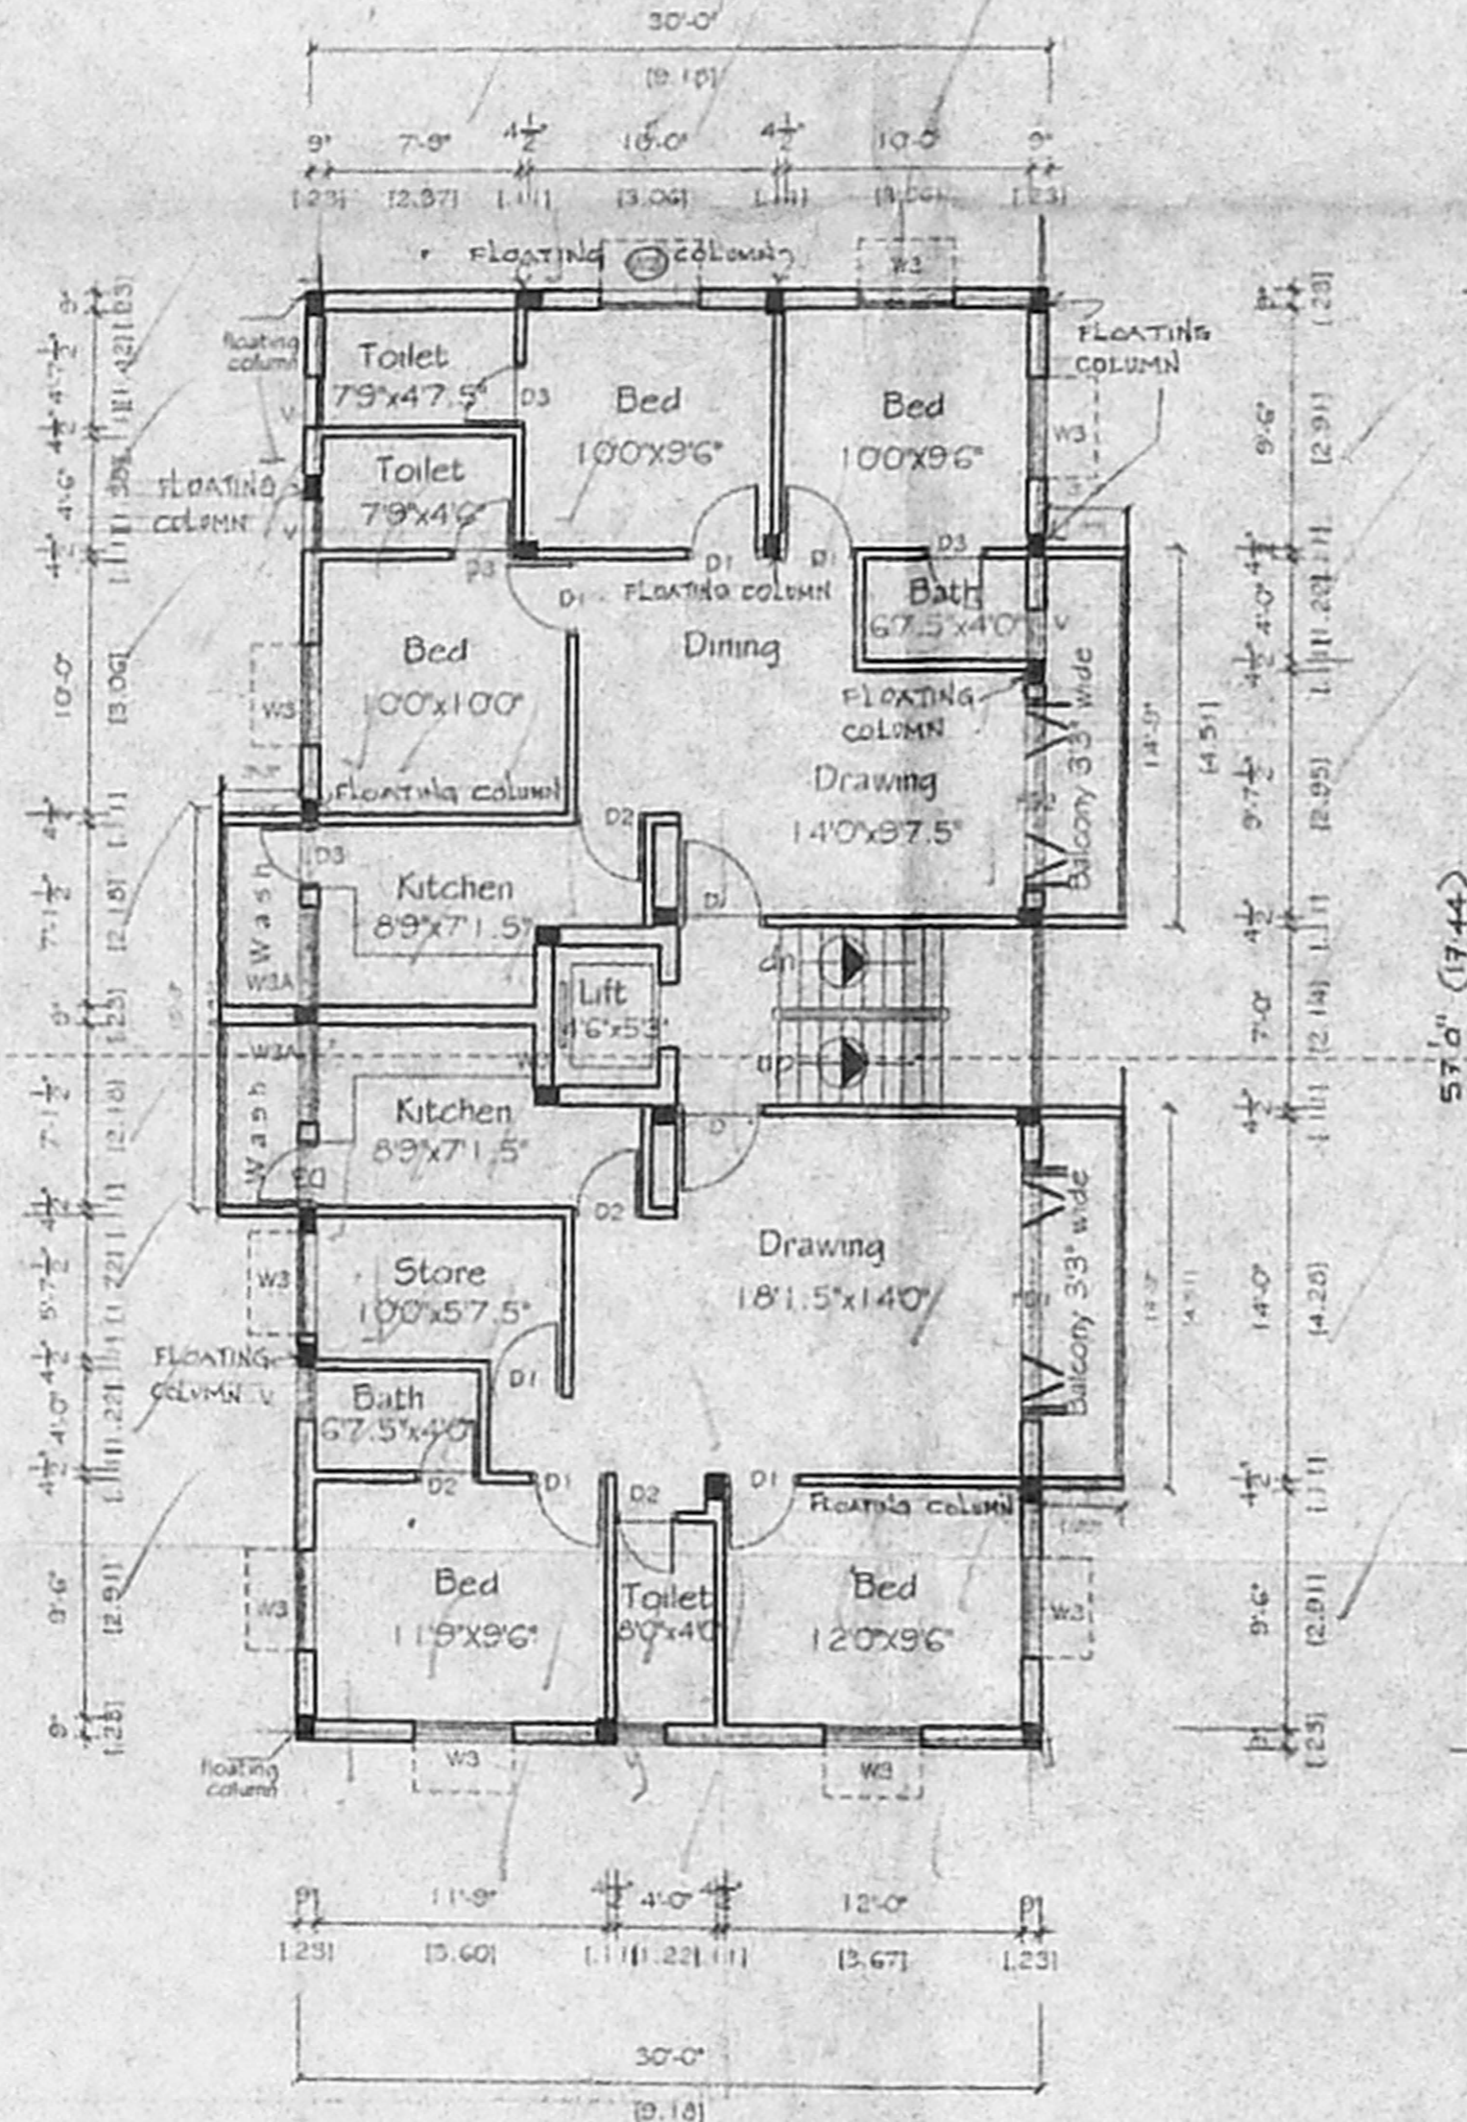

FIRST FLOOR PLAN

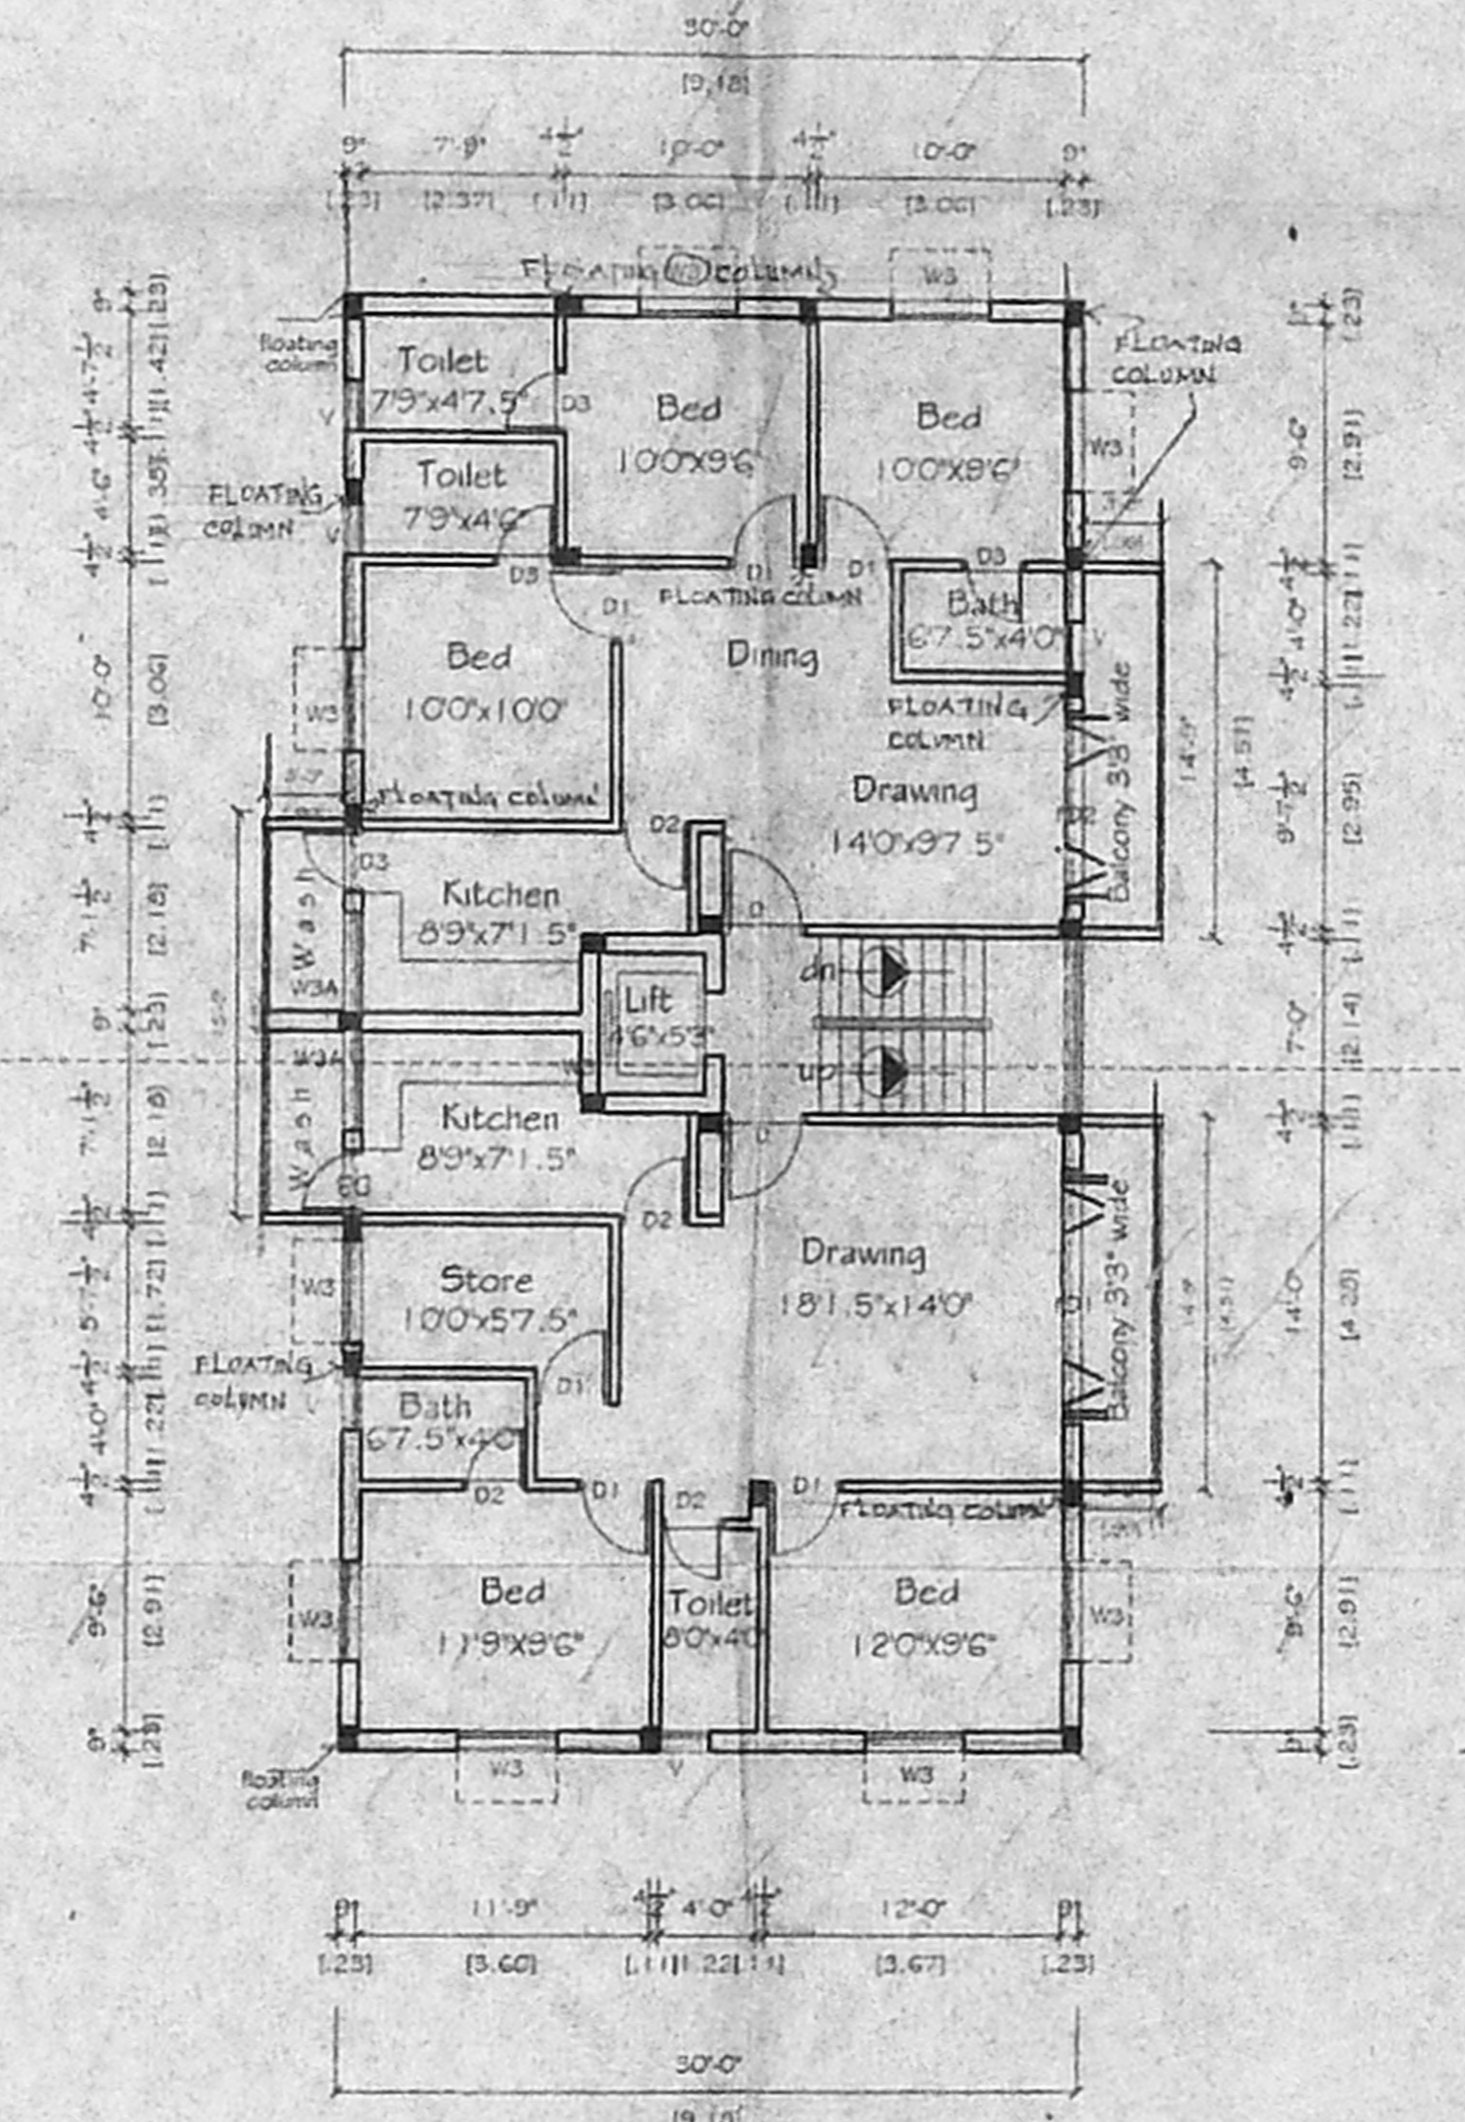

TYPICAL FLOOR PLAN  
SECOND, THIRD, & FOURTH FLOOR PLAN

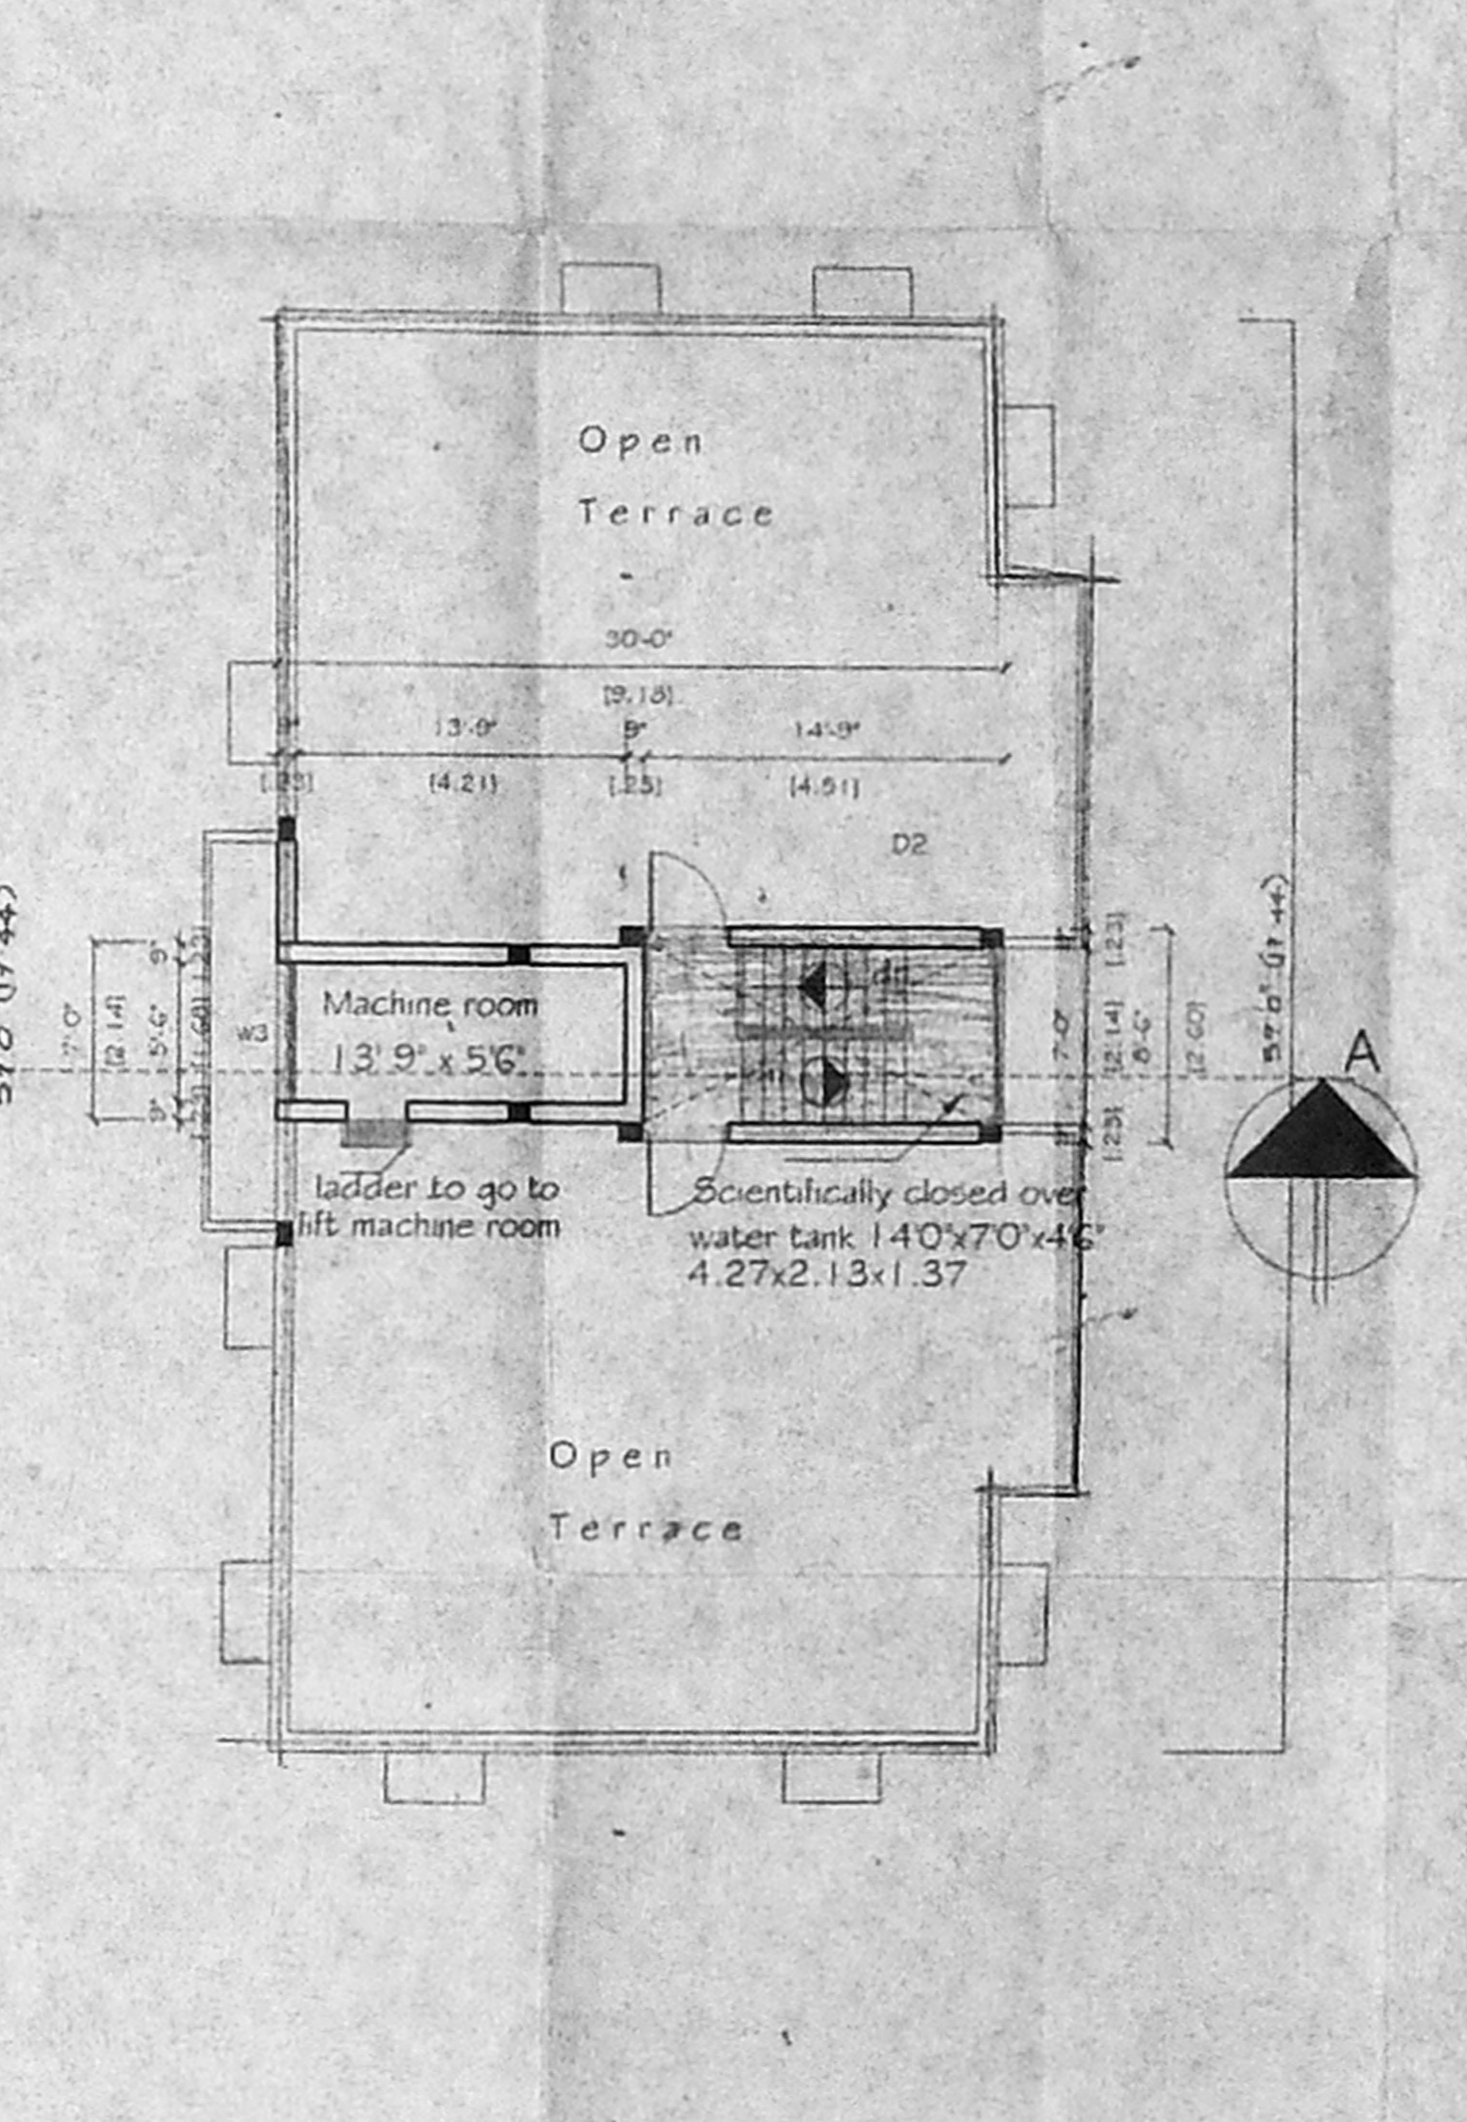

TERRACE FLOOR PLAN

SCALE	DATE	JOB NO	DRG NO	DRN BY
1"=80'	20-07-02		MI	R.M.T
PROPOSED WORK	ACCESS ROAD			
PLOT BOUNDARY				

SIGNATURE OF OWNER / POWER AGENT

*[Signature]*

SIGNATURE OF LICENSED SURVEYOR

*[Signature]*  
ASRARUDDIN ELIAS  
CONSULTING ENGINEER  
CLASS - I LICENSED SURV. YOR.  
REGISTERED NUMBER 4079  
CORPORATION OF CHENNAI