

FRONT ELEVATION

SECTION ON AA

TERRACE FLOOR PLAN

JOINERY DETAILS 99.5 x 78

D. DOOR	4'0" x 7'0"	1200 x 2100
D. DOOR	3'0" x 7'0"	900 x 2100
P. DOOR	4'0" x 7'0"	1200 x 2100
W. WINDOW	3'0" x 4'0"	900 x 1350
W. WINDOW	5'0" x 4'0"	1500 x 1350
W. WINDOW	3'0" x 4'0"	900 x 1350
W. WINDOW	2'0" x 4'0"	600 x 1350
V. VENTILATOR	3'0" x 1'0"	900 x 450
V. VENTILATOR	2'0" x 1'0"	600 x 450

SPECIFICATIONS


FOUNDATION : RIVER SAND FILLING, P.C.C. 1:4:8, R.C.C. 1:2:4 FOR FOOTING
 SUPER STRUCTURE : B.W. 115 CM., R.C.C. ROOF SLAB, 1:2:4 MIX, WATER ROOF TREATMENT
 FLOORING : CERAMIC FLOORING CM. 113, OVER P.C.C. 1:4:8.
 FINISHES : COLOUR WASHES, 2 COATS
 JOINERY : 1ST CLASS HARD WOOD FINISHED WITH ENAMEL PAINT

AREA STATEMENT


	Sq. FT.	Sq. M.
PLOT AREA	7840	728.35
STILT FLOOR F.S.I.	347.20	32.25
NON F.S.I.		
FIRST FLOOR	3489	324.13
SECOND FLOOR	3489	324.13
THIRD FLOOR	3489	324.13
TERRACE FLOOR		
TOTAL F.S.I. AREA	10814.20	1004.64
PLOT COVERAGE	44.50%	
F.S.I.	1.36	

COLOUR INDEX


- PROPOSED
- ROAD
- SITE BOUNDARY

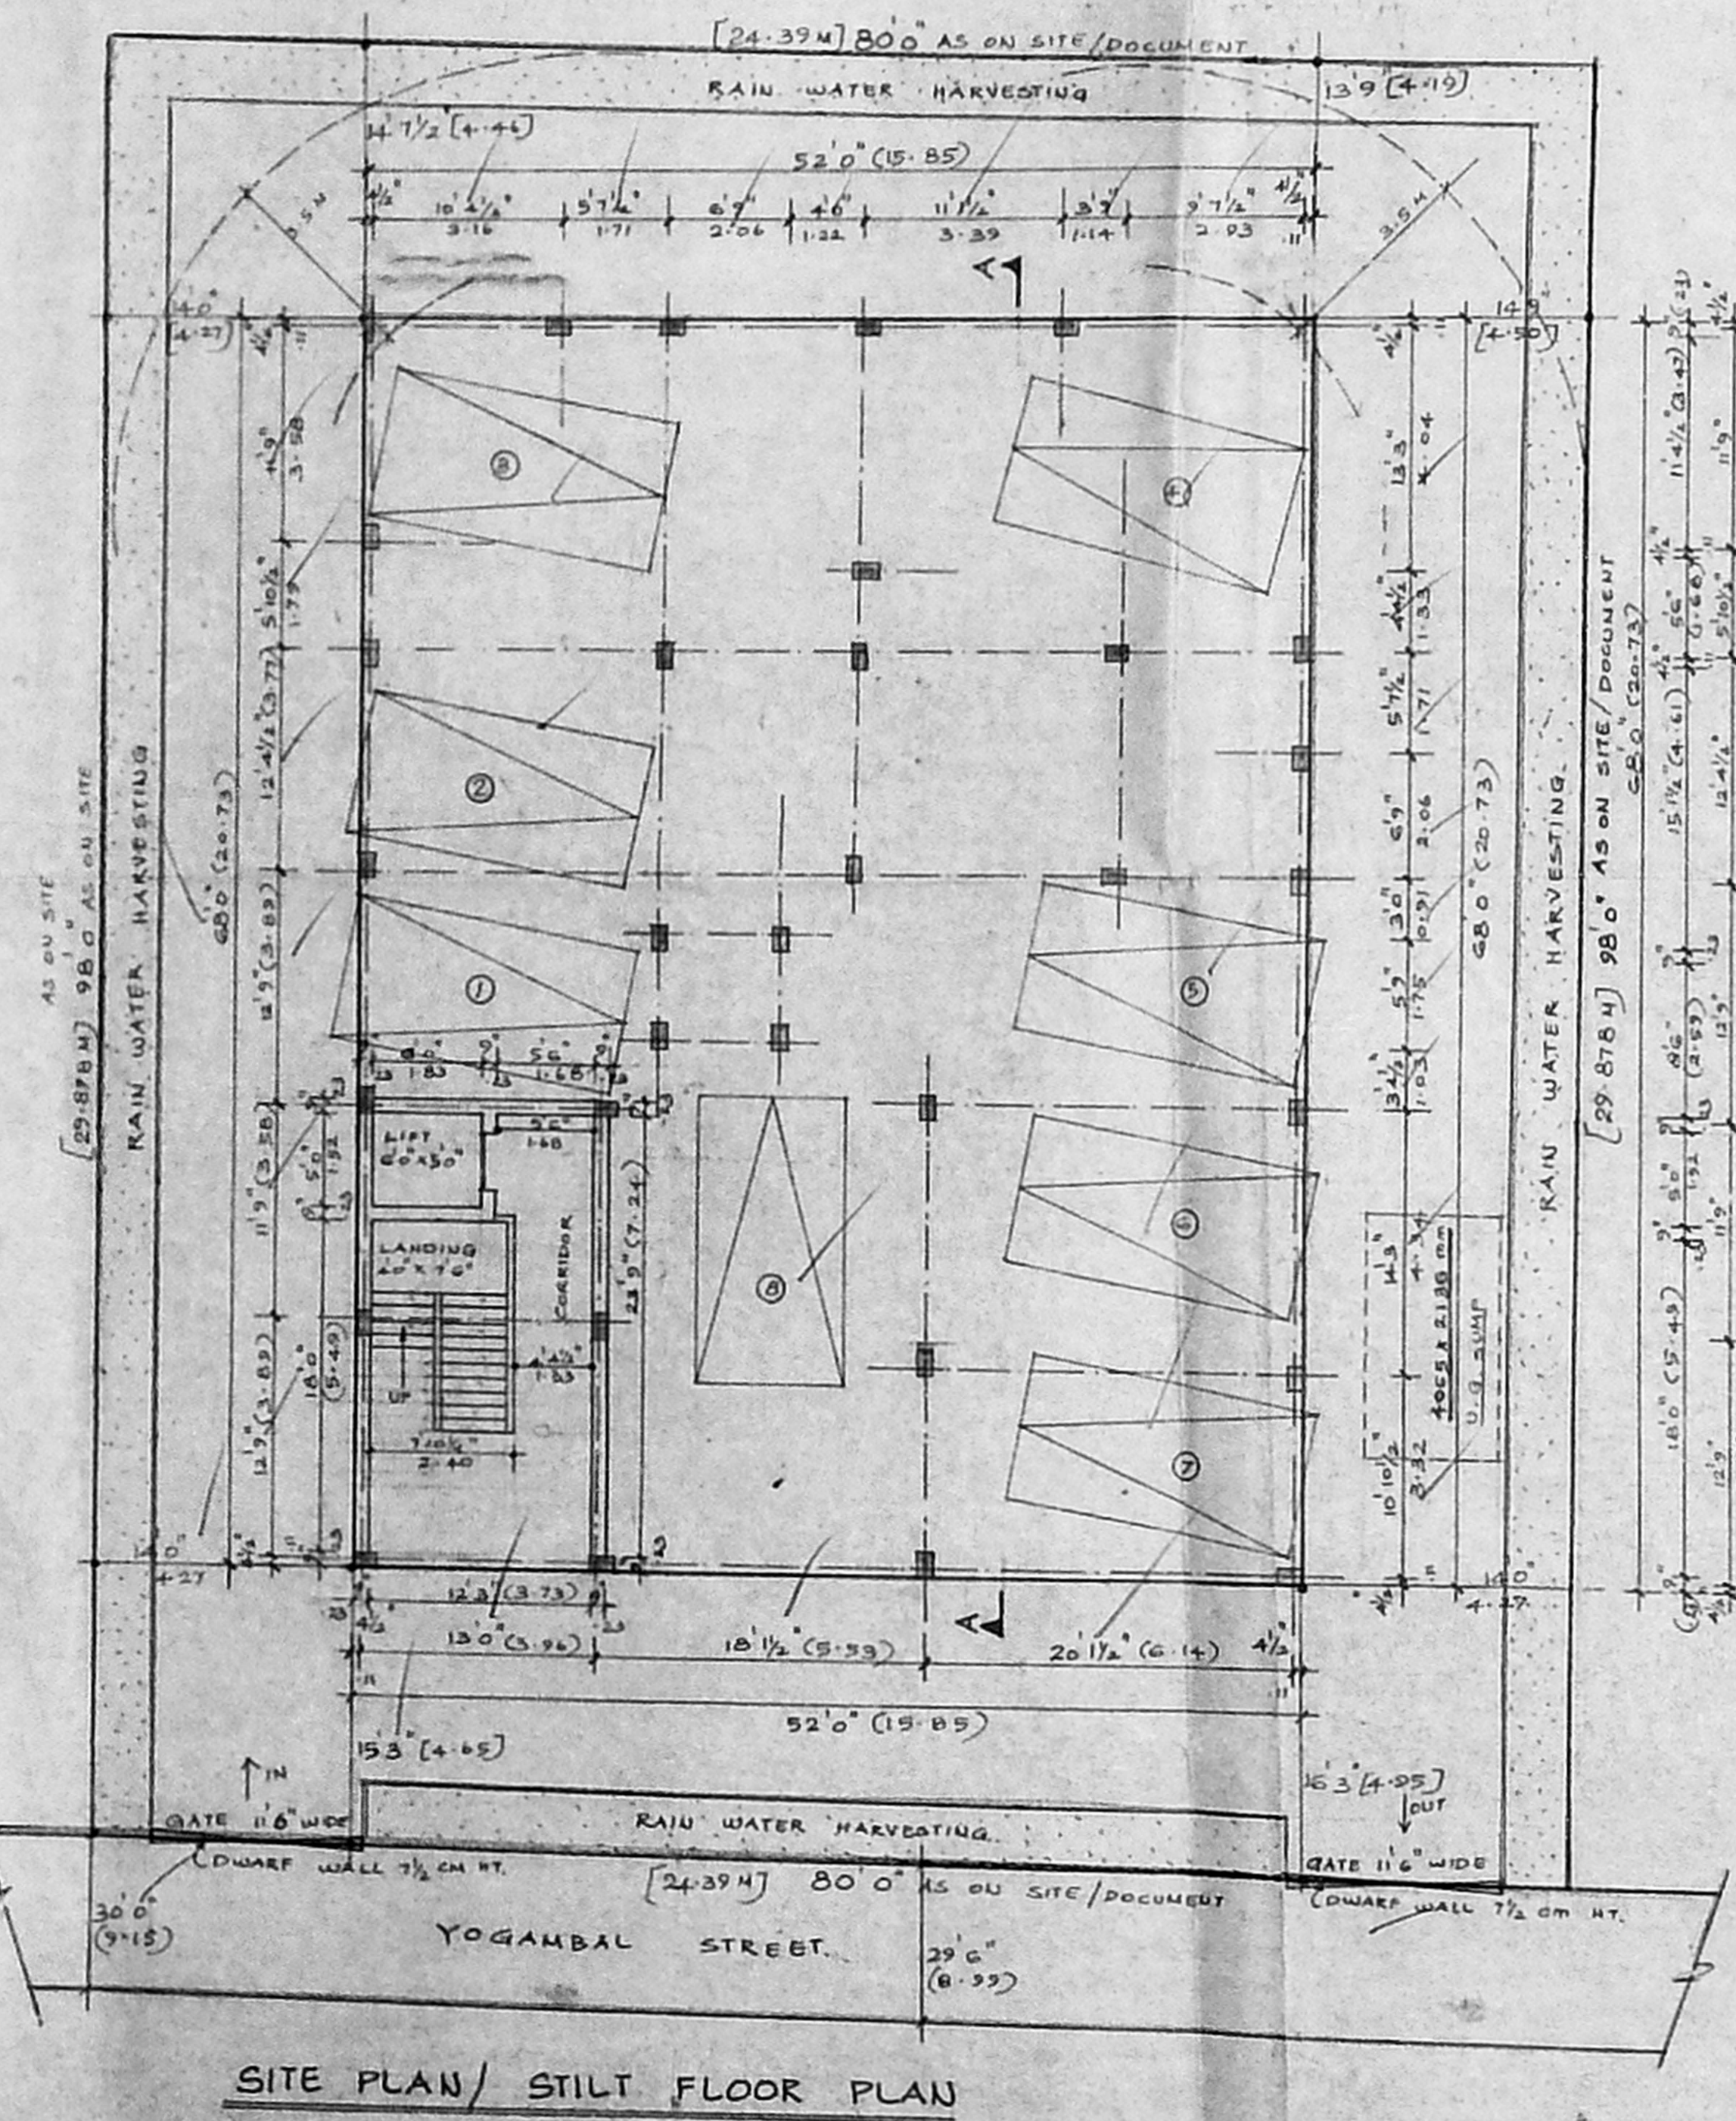

SITE PLAN/ STILT FLOOR PLAN

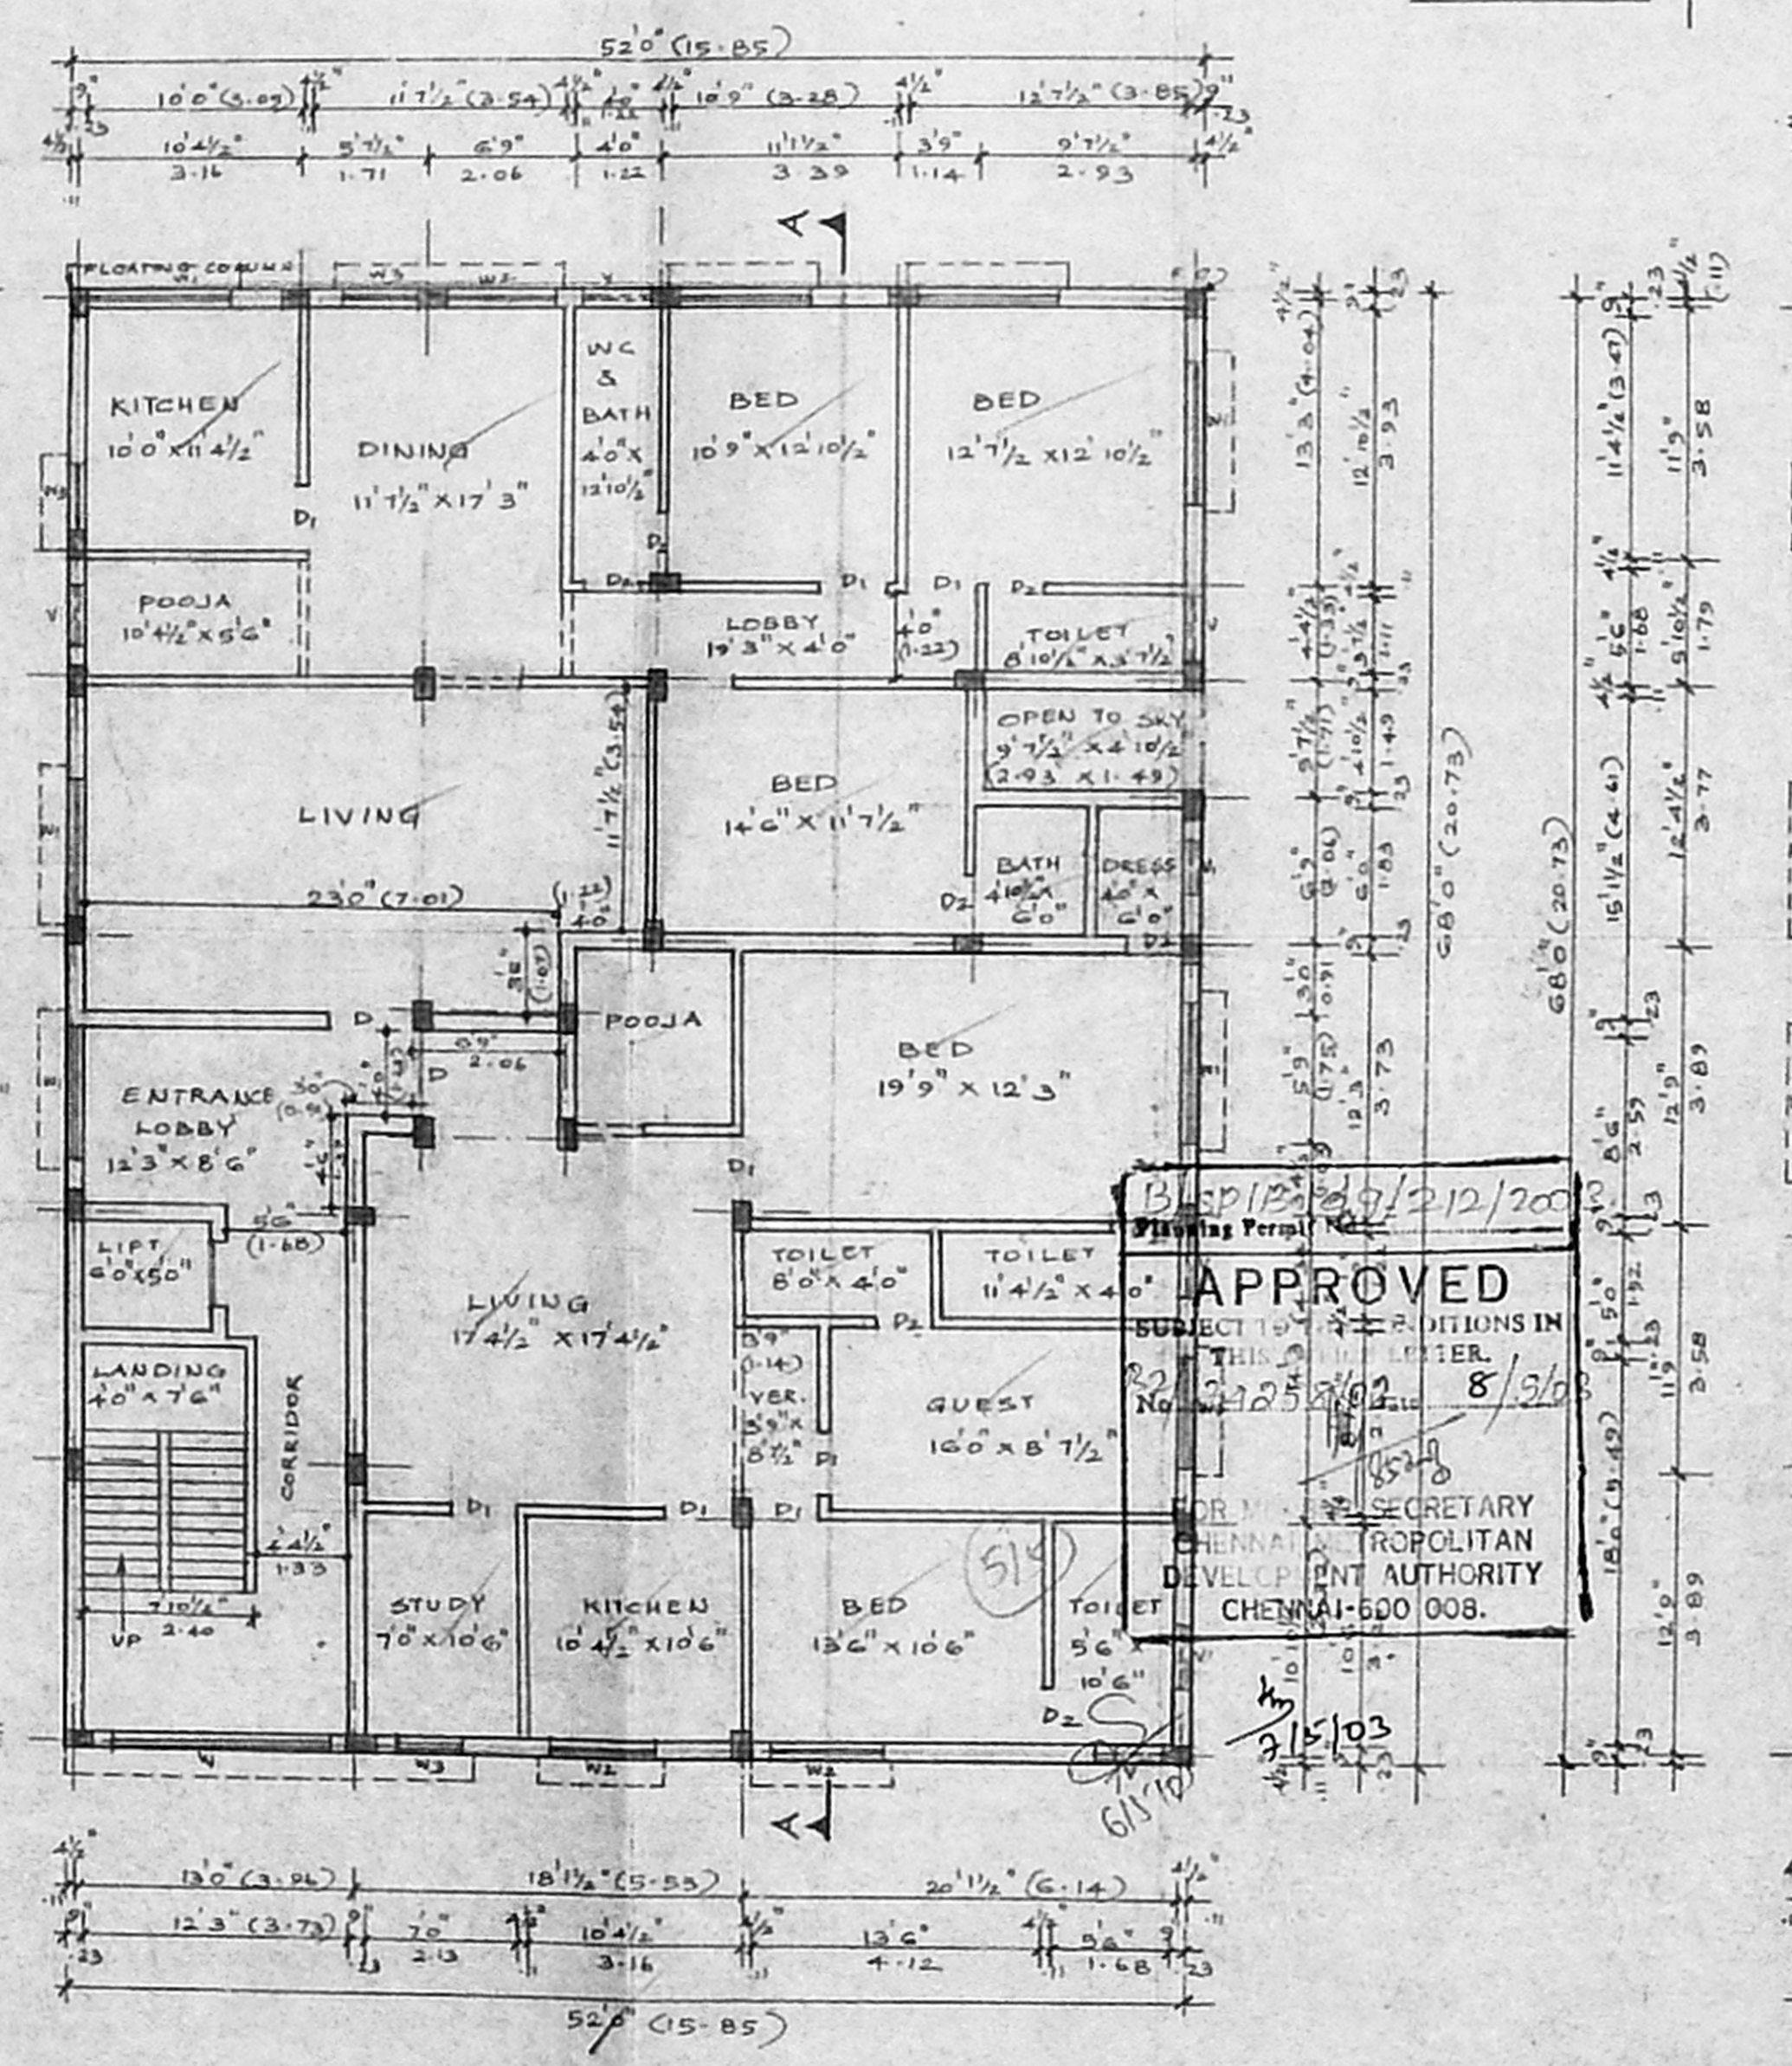

FIRST FLOOR PLAN

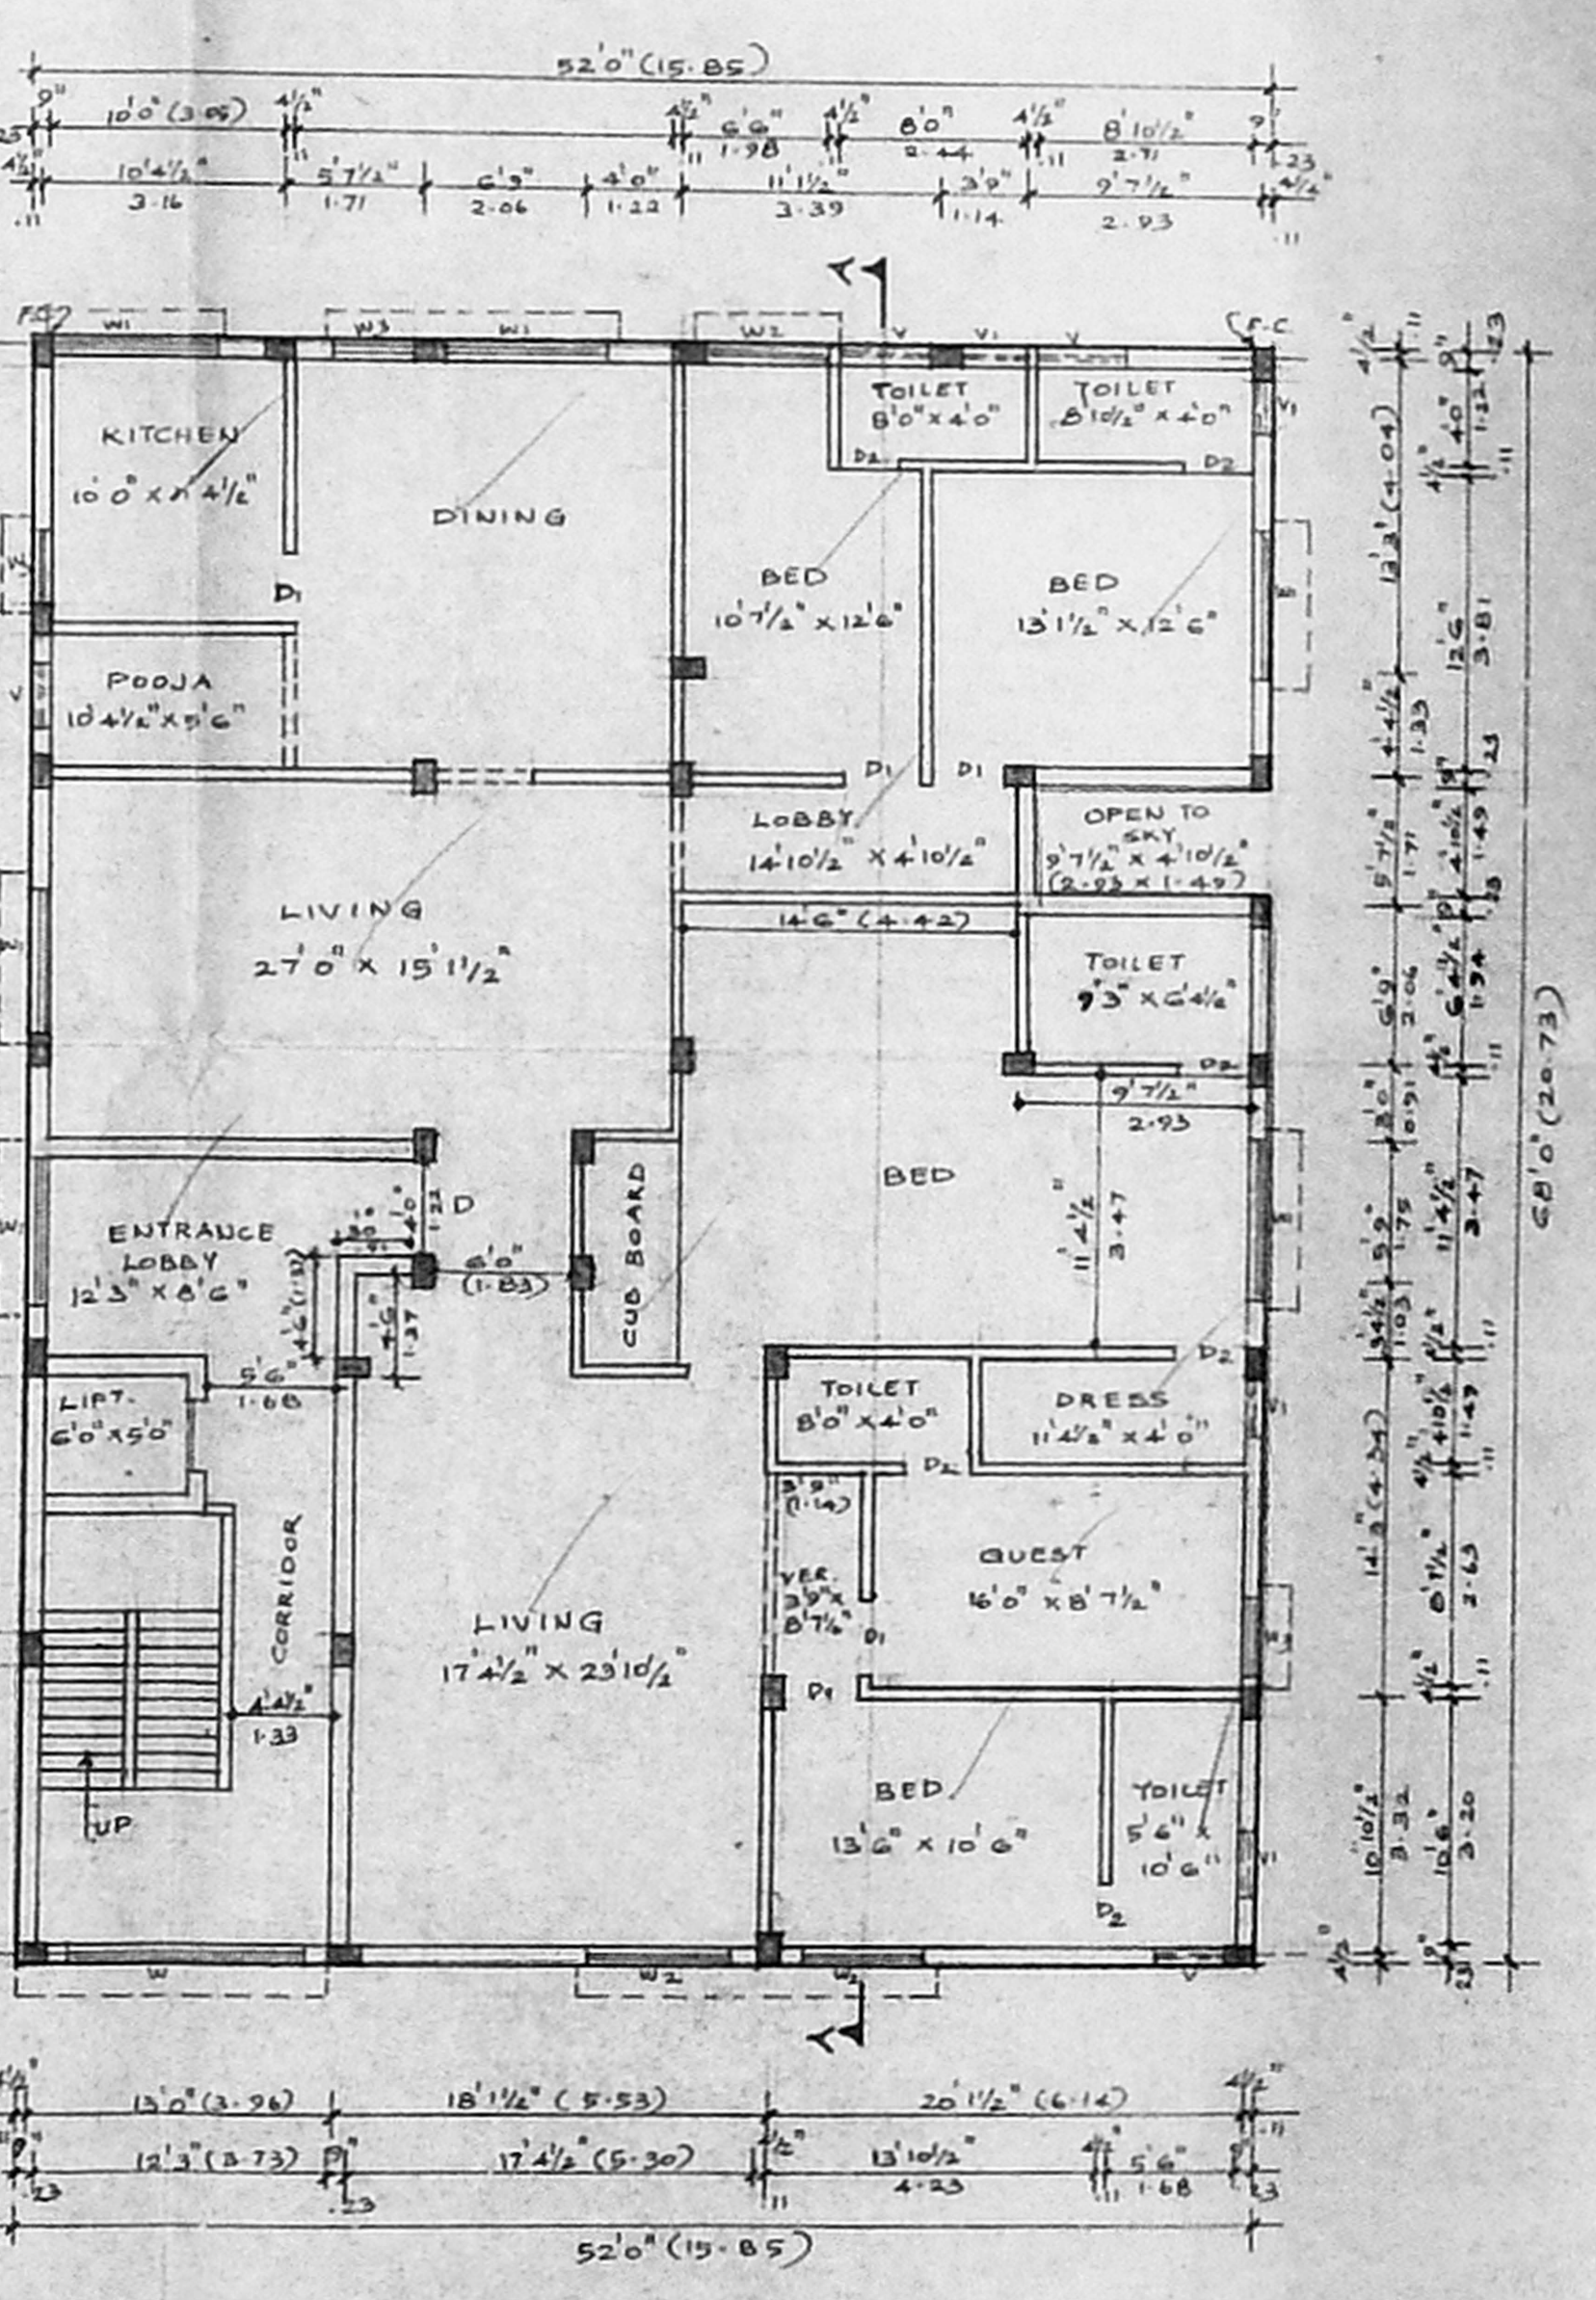

TYPICAL FLOOR PLAN
(SECOND & THIRD FLOOR PLAN)

APPROVED
 SUBJECT TO CONDITIONS IN THE BY-LAWS
 No. 128/2010/2010
 8/30
 SECRETARY
 CHENNAI METROPOLITAN
 DEVELOPMENT AUTHORITY
 CHENNAI-600 008.

PLAN SHOWING THE PROPOSED BUILDING AT OLD NO 7, NEW NO 17, YOGAMBAL STREET IN T. NAGAR, T.S. NO 5059/1,2, 5059/3,4,5; BLOCK NO 117, T. NAGAR AT MAMBALAM -
G.M.A. CHENNAI.
 C.No. B.18/2010
 CORPN. DIVISION No 126.

SCALE : 1" = 8'0" (1:100)
 OWNERS SIGNATURE

G. Thi Hanumanth
 G. HANUMANATH, B.E.M.E.,
 LICENSED SURVEYOR,
 CLASS-I, LICENCE No. 57
 A-8, SUBHODAYA,
 28, GOPALAKRISHNA ROAD,
 T. NAGAR, CHENNAI-60.
 LICENSED SURVEYOR.