




COMPOUND WALL DETAIL

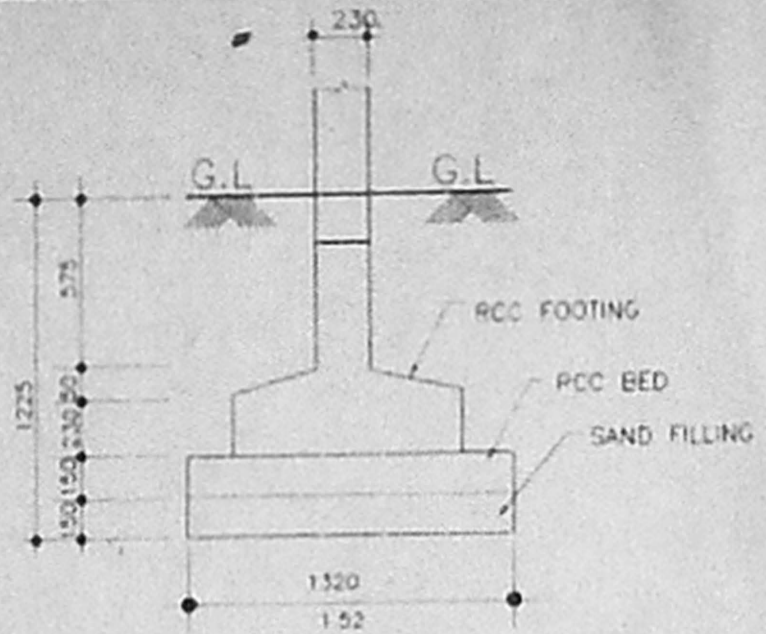


FOUNDATION DETAILS

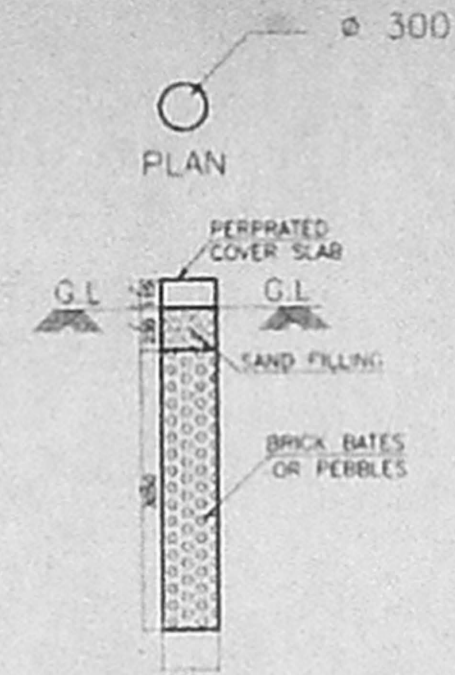


PERCOLATION PIT

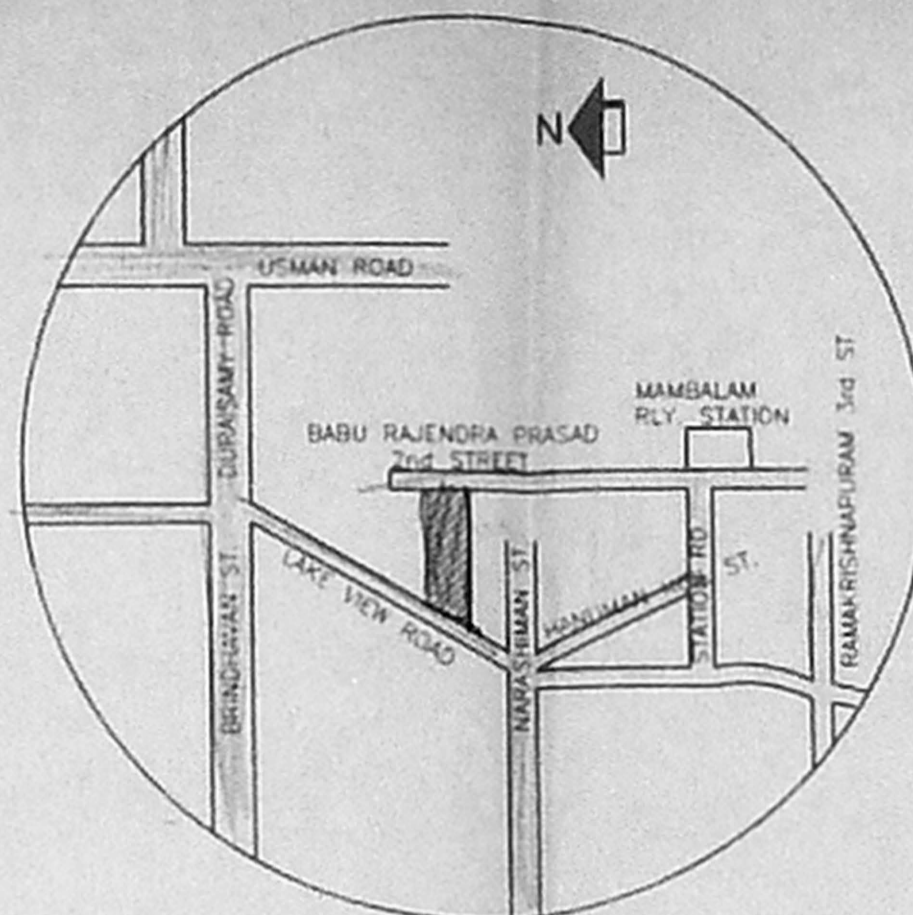


KEY PLAN
(NOT TO SCALE)

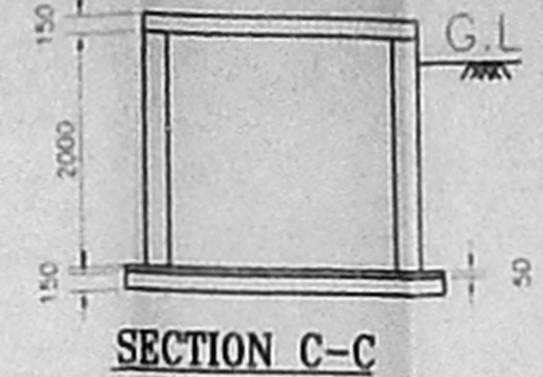


SECTION C-C

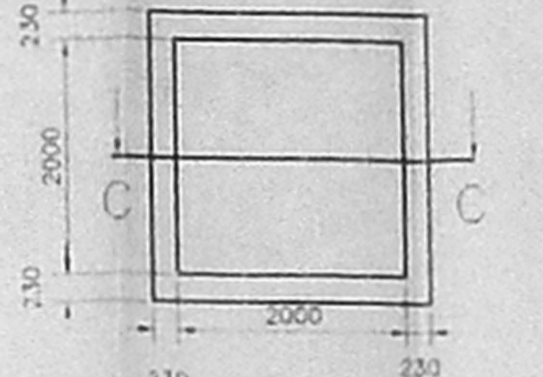


SUMP DETAIL
(HERMETICALLY SEALED)

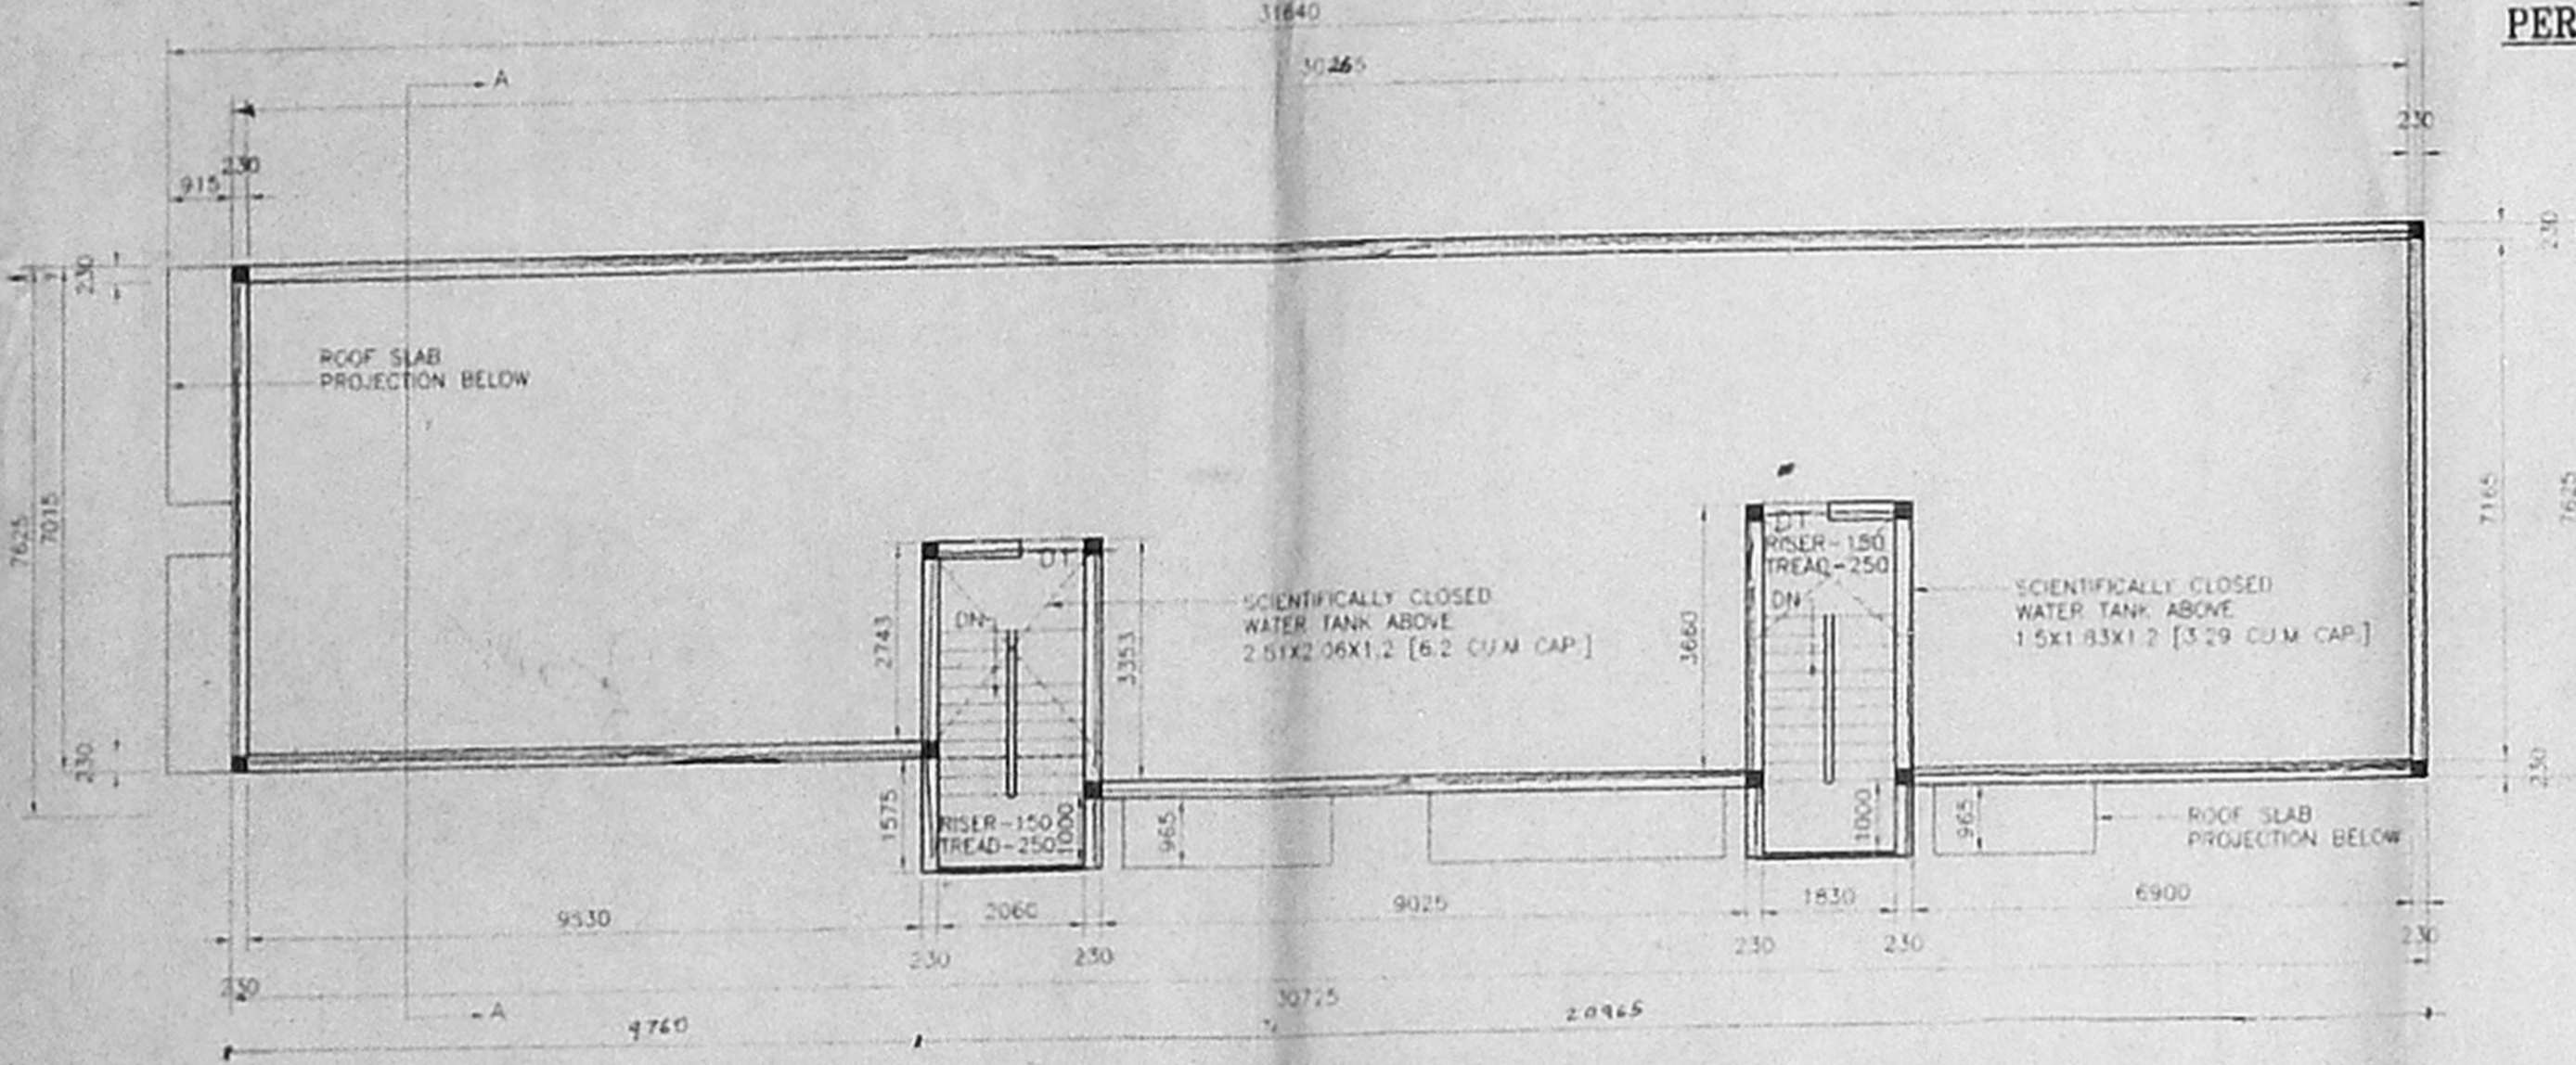


TERRACE FLOOR PLAN

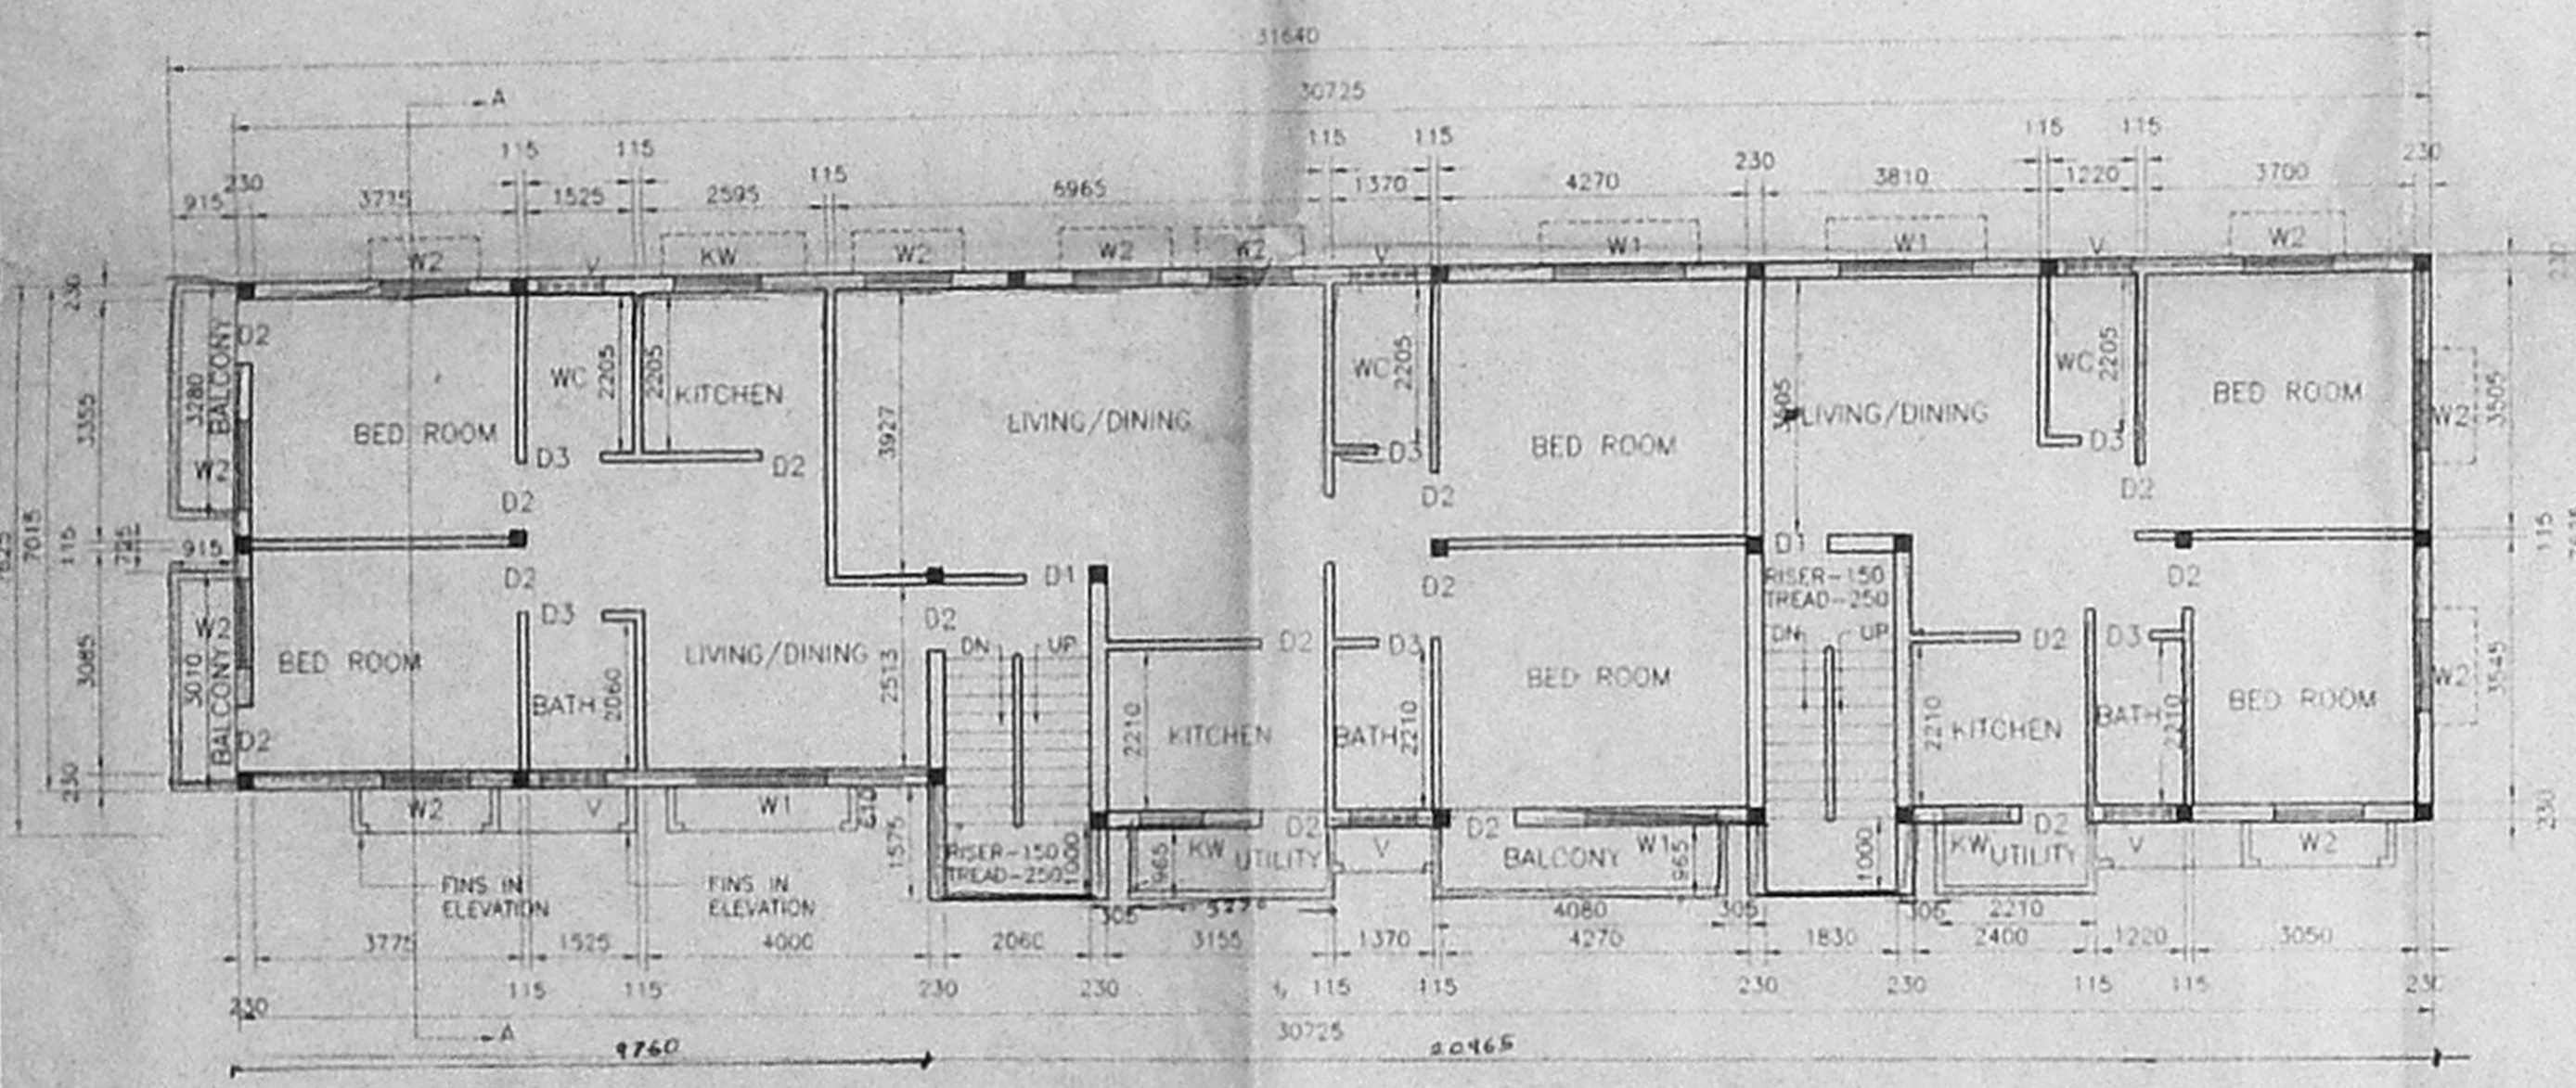


TYPICAL FIRST & SECOND FLOOR PLAN

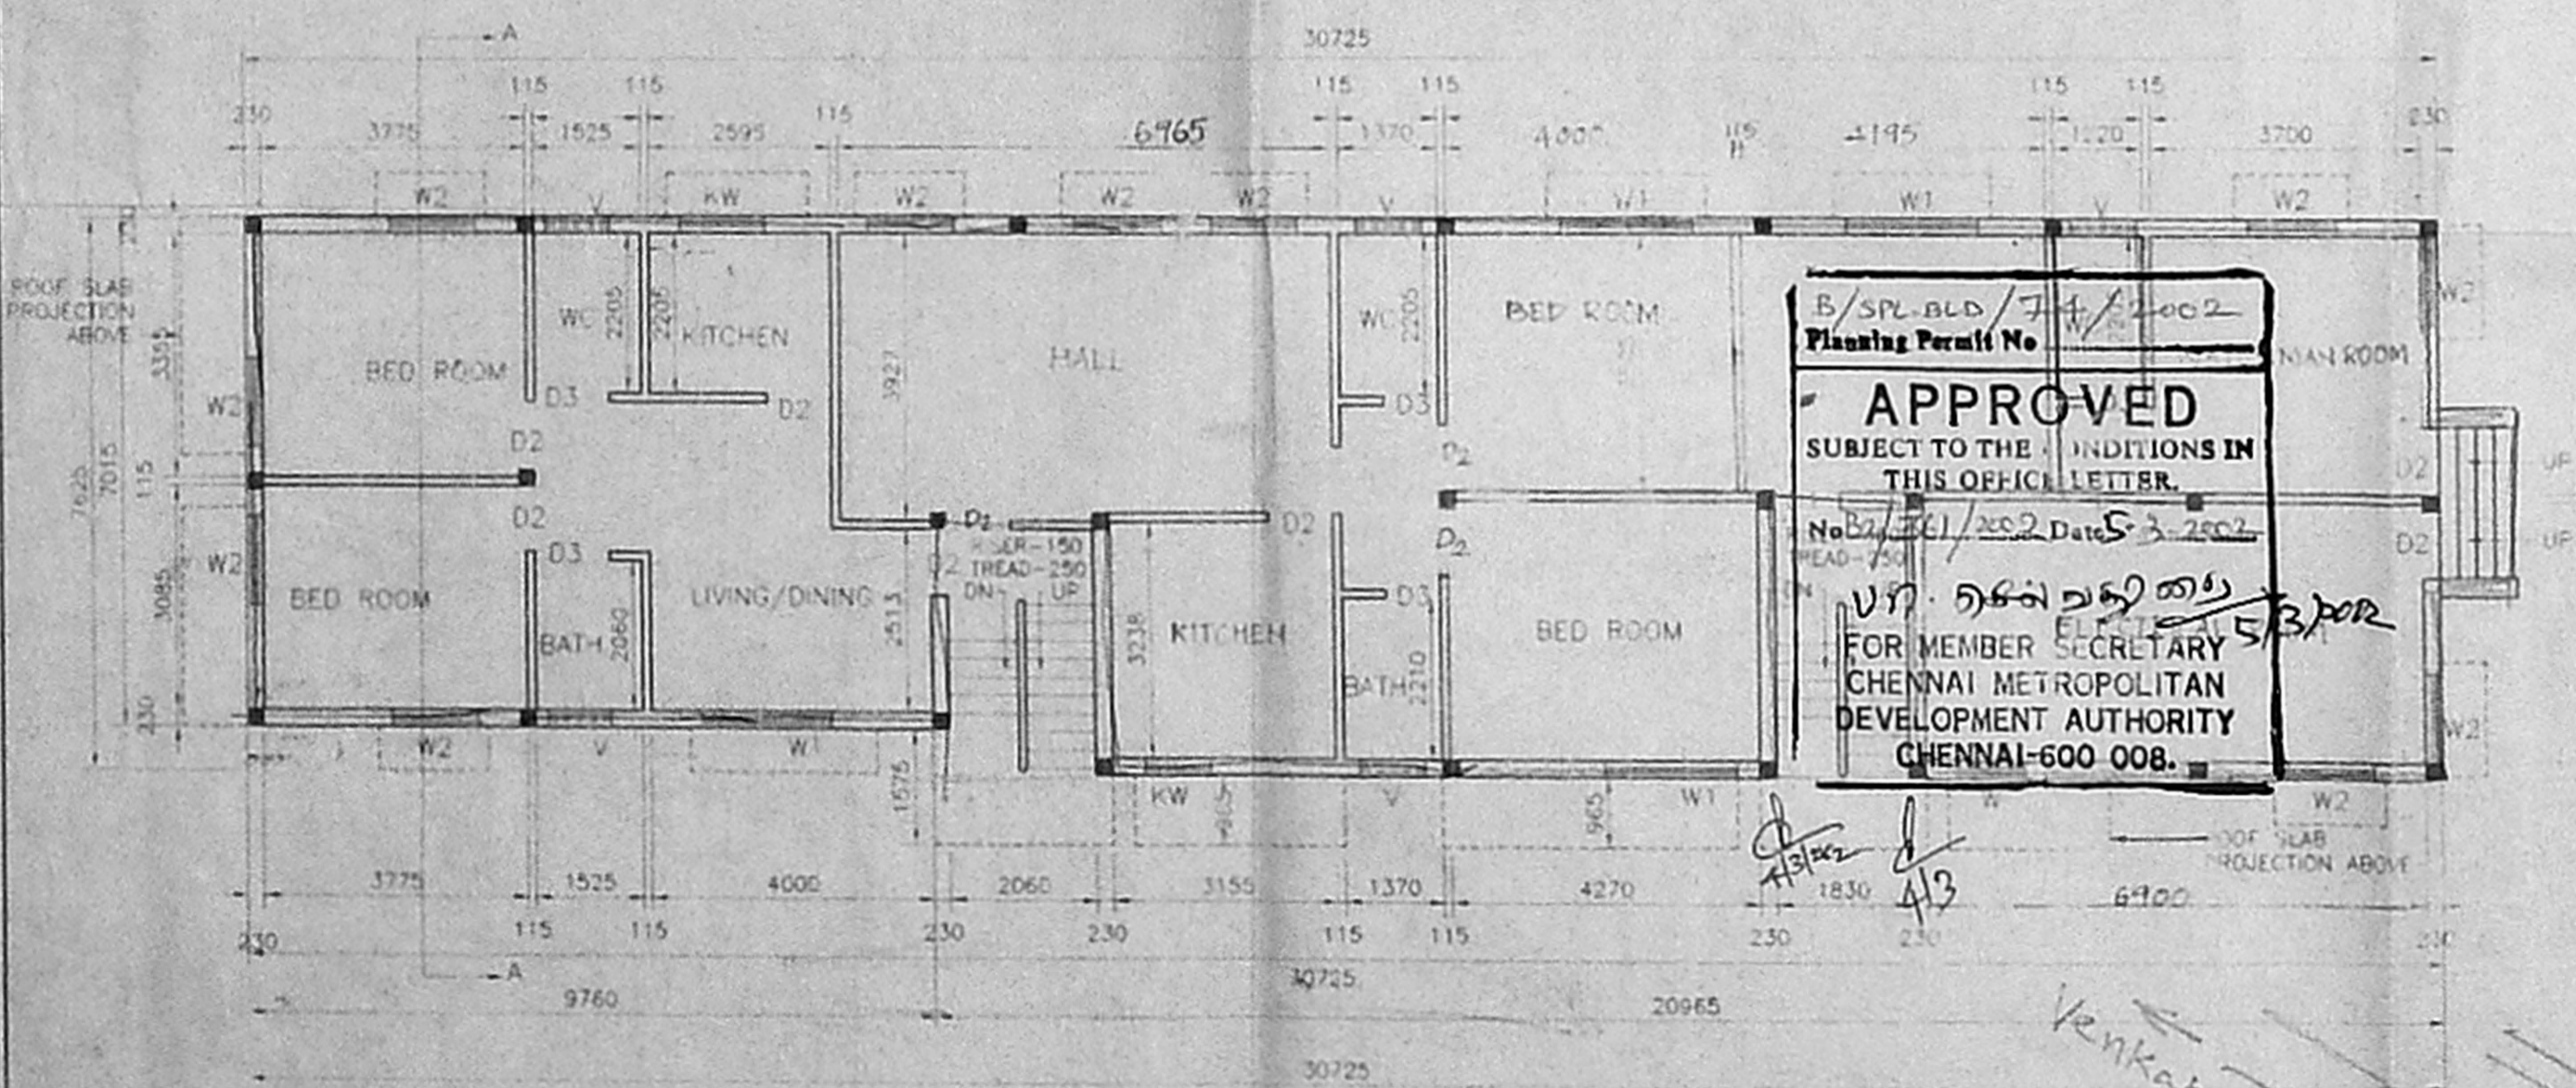


GROUND FLOOR PLAN

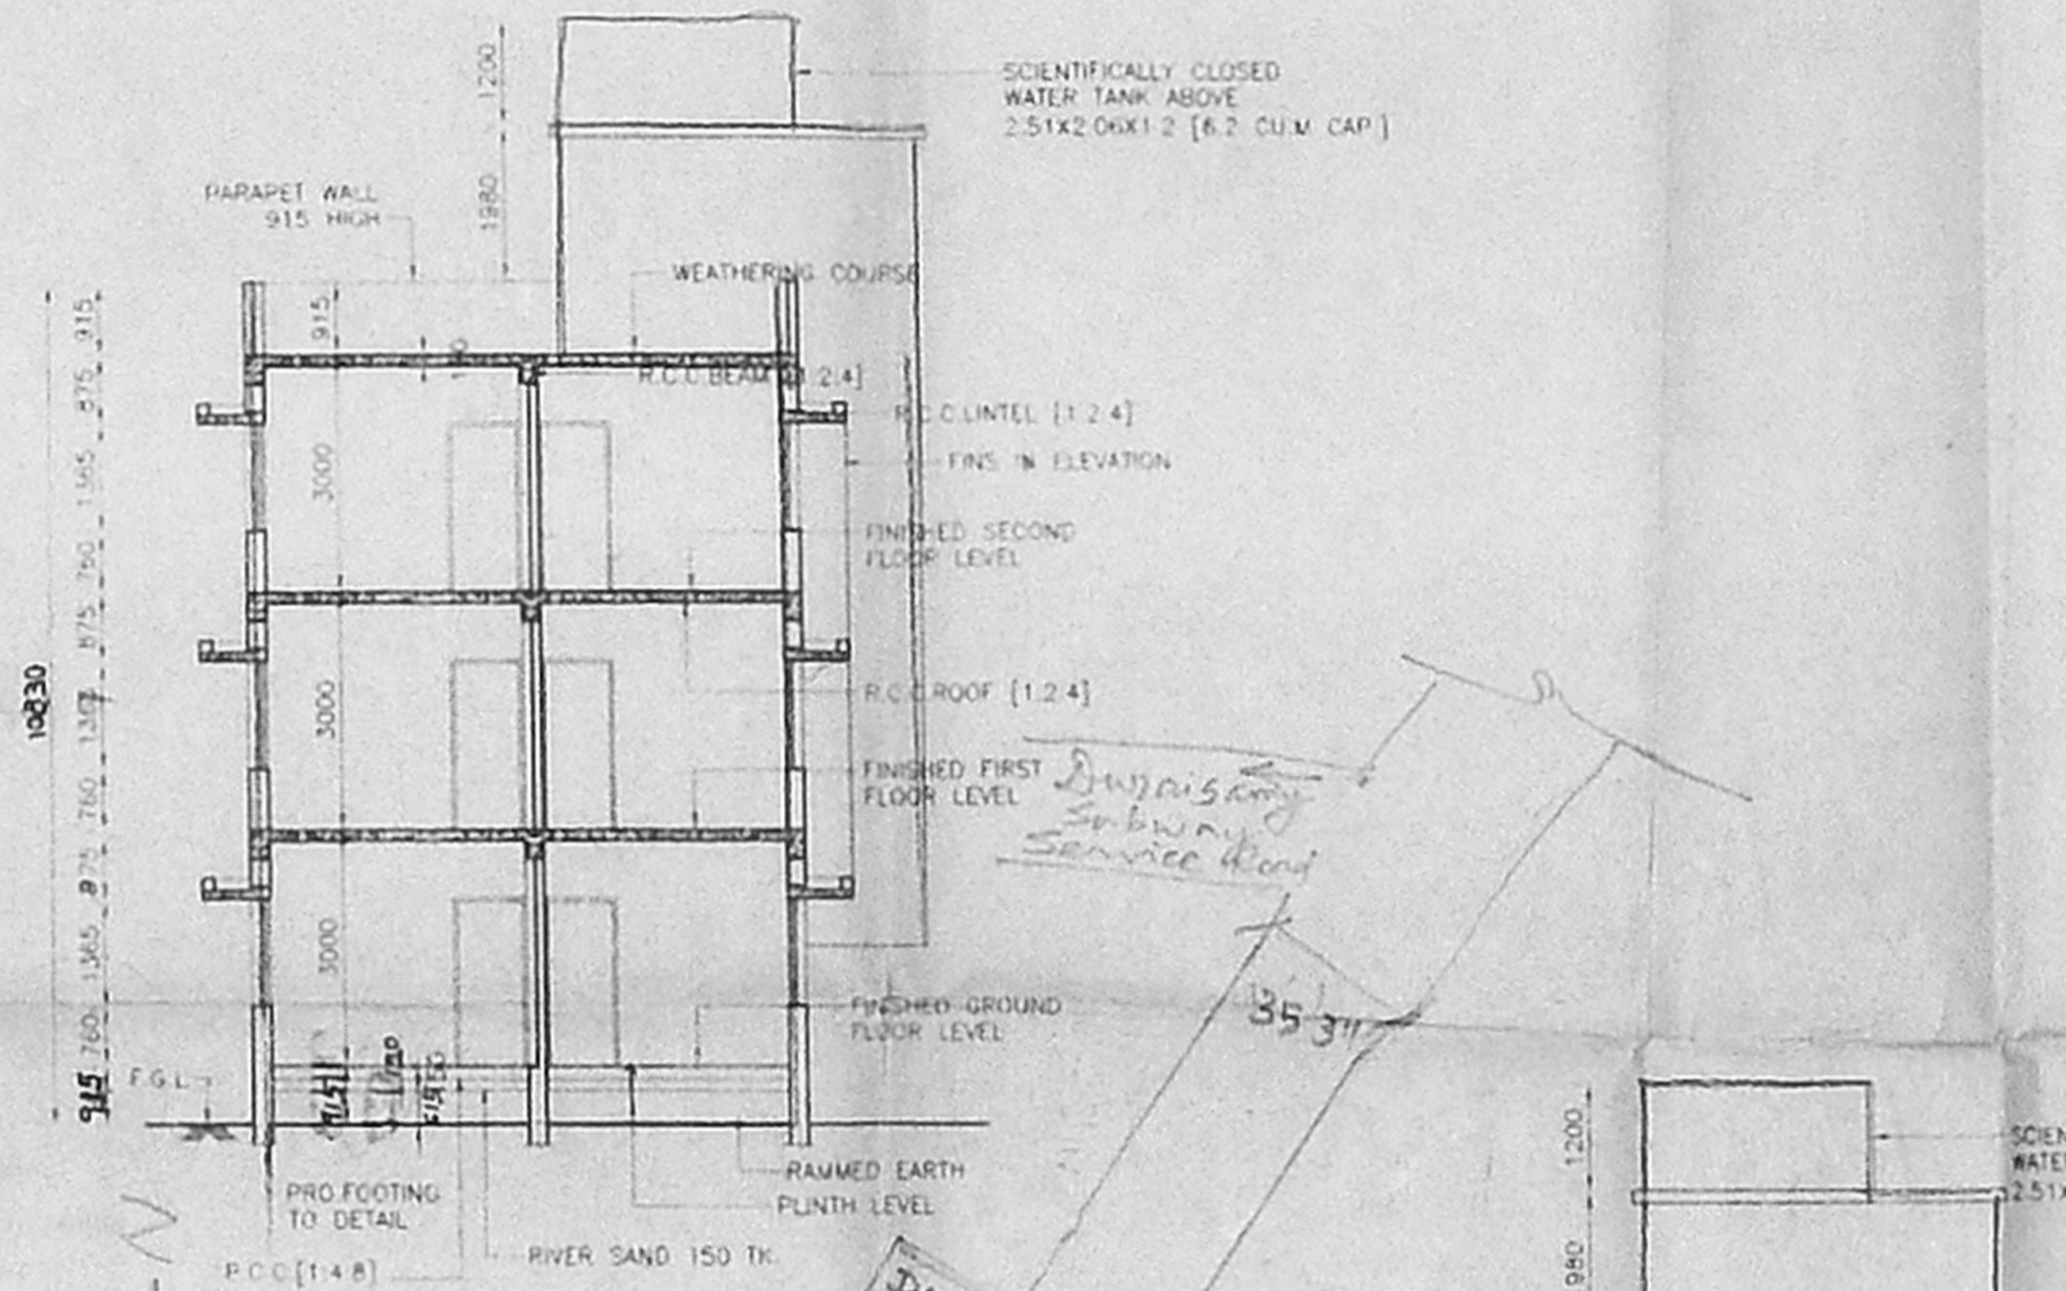

CROSS SECTION - AA

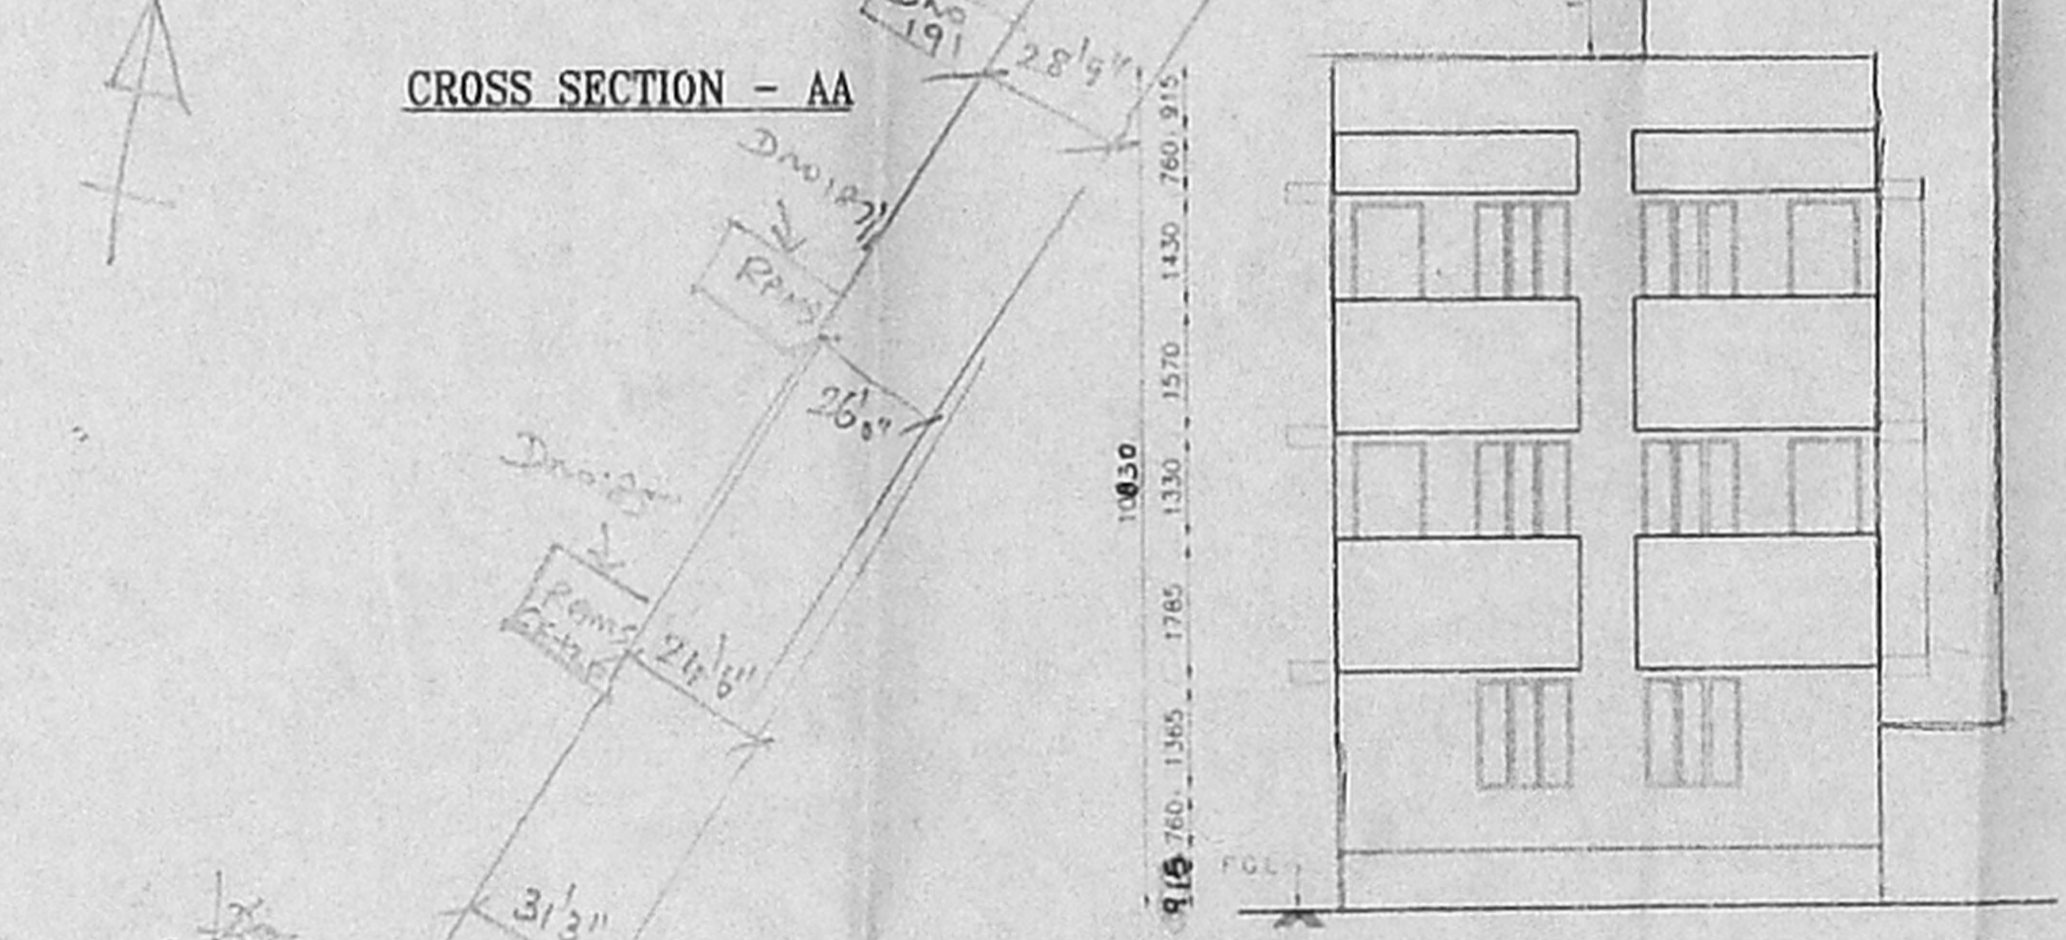

FRONT ELEVATION

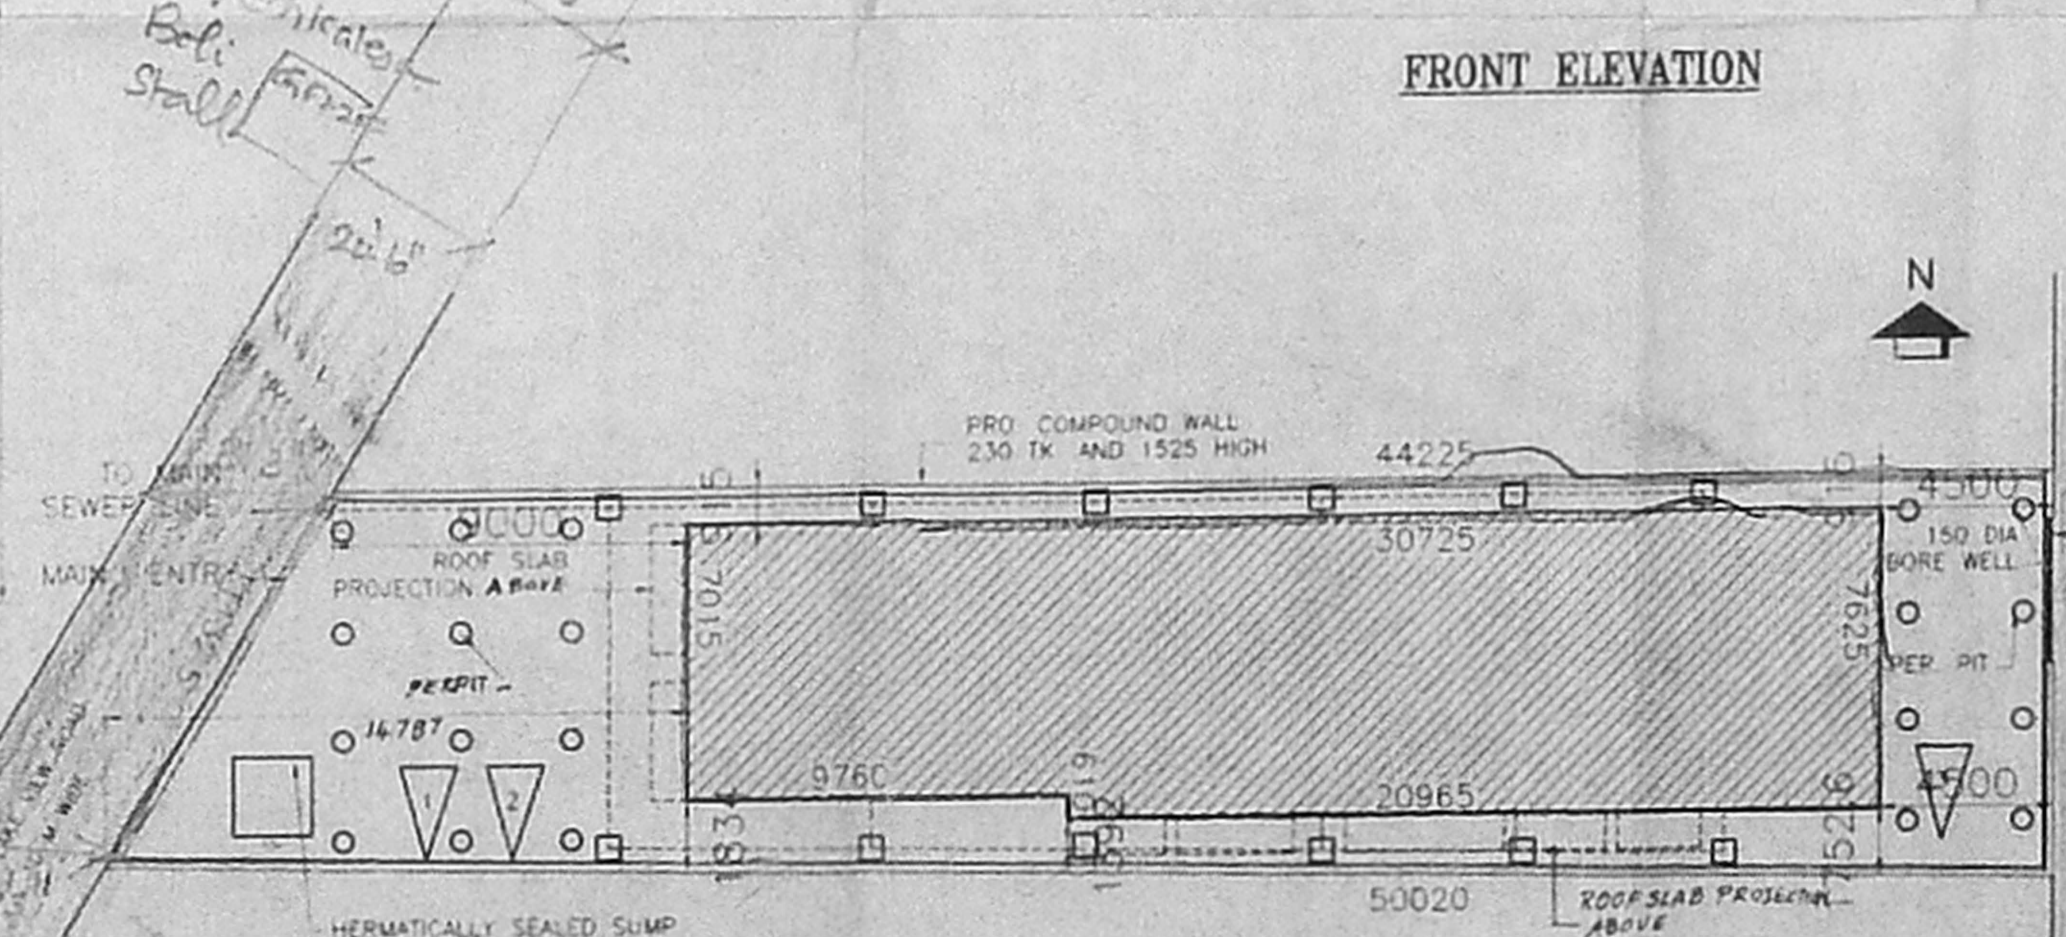

SITE PLAN
(SCALE 1:200)

15/SPL-BLD/74/2002
Planning Permit No.
APPROVED
SUBJECT TO THE CONDITIONS IN
THIS OFFICE LETTER.
No. B/261/2002 Date 3.3.2002
U77 9621 252 003
FOR MEMBER SECRETARY
CHENNAI METROPOLITAN
DEVELOPMENT AUTHORITY
CHENNAI-600 008.

SPECIFICATION

FOUNDATION: R.C FOOTING OVER 150 THK. P.C.C OVER SAND

SUPER STRUCTURE: BRICK WORKS IN CM 1:5 LINTELS, BEAMS & SLABS IN R.C.C 1:2:4

FLOORING: P.C.C FLOORING FINISHED WITH MOSAIC TILES

PLASTERING: INTERIOR WITH EXTERIOR WITH CIELING WITH

JOINERY: SEASONED COU ALUMINUM

CMDA (B) / 19 / No. 1
C.No. B/261/2002
Asst. 3
P.A. 21/11/2002

PLAN SHOWING PROPOSED APPARTMENTS AT DOOR NO 14 TS NO 12 PULIYUR VILLAGE, LAKE VIEW ROAD WEST MAMBALAM, CHENNAI-33. BLOCK NO:56

SCHEDULE OF JOINERIES

1	D1	DOOR	1060X2125
2	D2	DOOR	915X2125
3	D3	DOOR	760X2125
4	W1	WINDOW	1830X1365
5	KW	WINDOW	1200X1365
6	O	OPENING	915X2125
7	V	VENTILATOR	915X610

AREA STATEMENT

1.	PLOT AREA	-	447.00
2.	F.S.I AREA	-	165.31
3.	G.F AREA	-	251.59
4.	S.F AREA	-	251.59
TOTAL F.S.I AREA			668.48
5.	G.F AREA	-	63.5
6.	HEAD ROOMS	-	22.84
TOTAL NON F.S.I AREA			86.34
TOTAL AREA			754.83
PLOT COVERAGE 49%			
FSI 1.495			
CAR PARK REQUIRED 3 & PROVIDED 3			

REFERENCE

BOUNDARY	DEMOLITION
PROPOSED	SEWER LINE
ROAD	WATER LINE

DATE : 30/07/2001.
SCALE 1 : 100.

ALL DIMENSIONS ARE IN MM.

OWNER: *[Signature]*

N. BHARATH, B.Arch., M.C.A.
Registered Architect
Reg. No. CA 99 2481
Licensed Surveyor
L.S. NO. RA46
169, V.V.GIRI ST - ET
RAMAKRISHNA MI. AR
CHENNAI-600 087

LICENSED SURVEYOR: