




ELEVATION

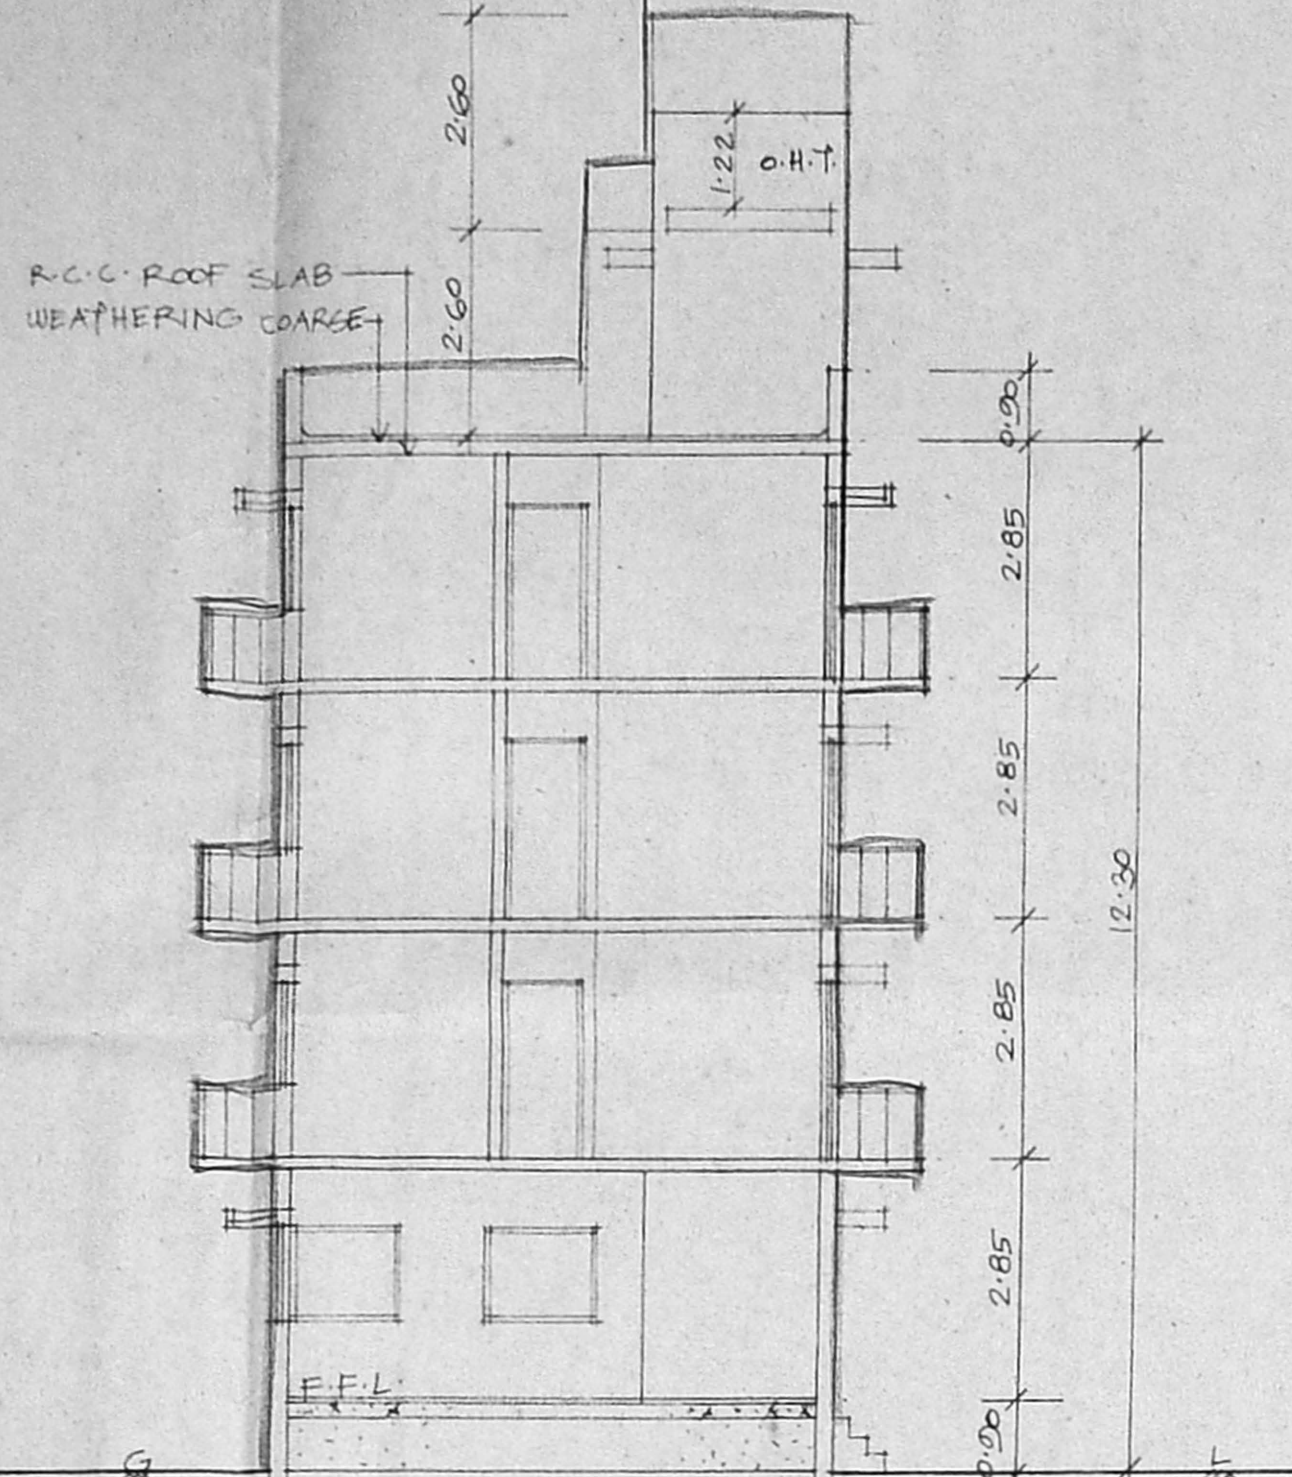

SECTION - AB

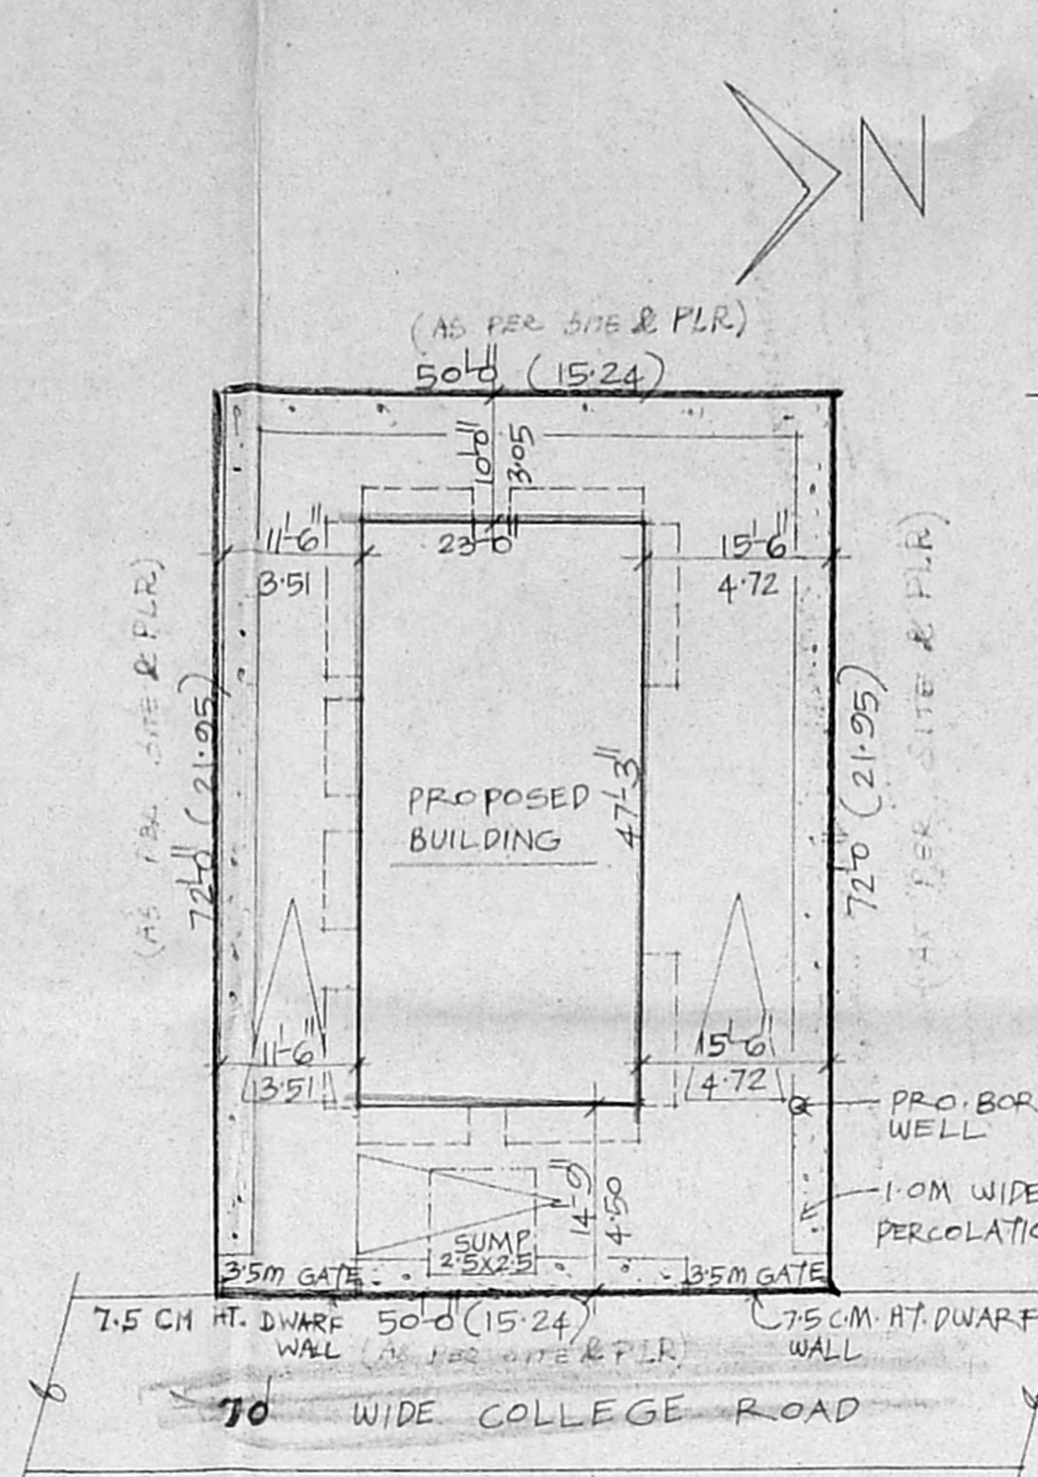


SITE PLAN SCALE 1"=100' (1:200)

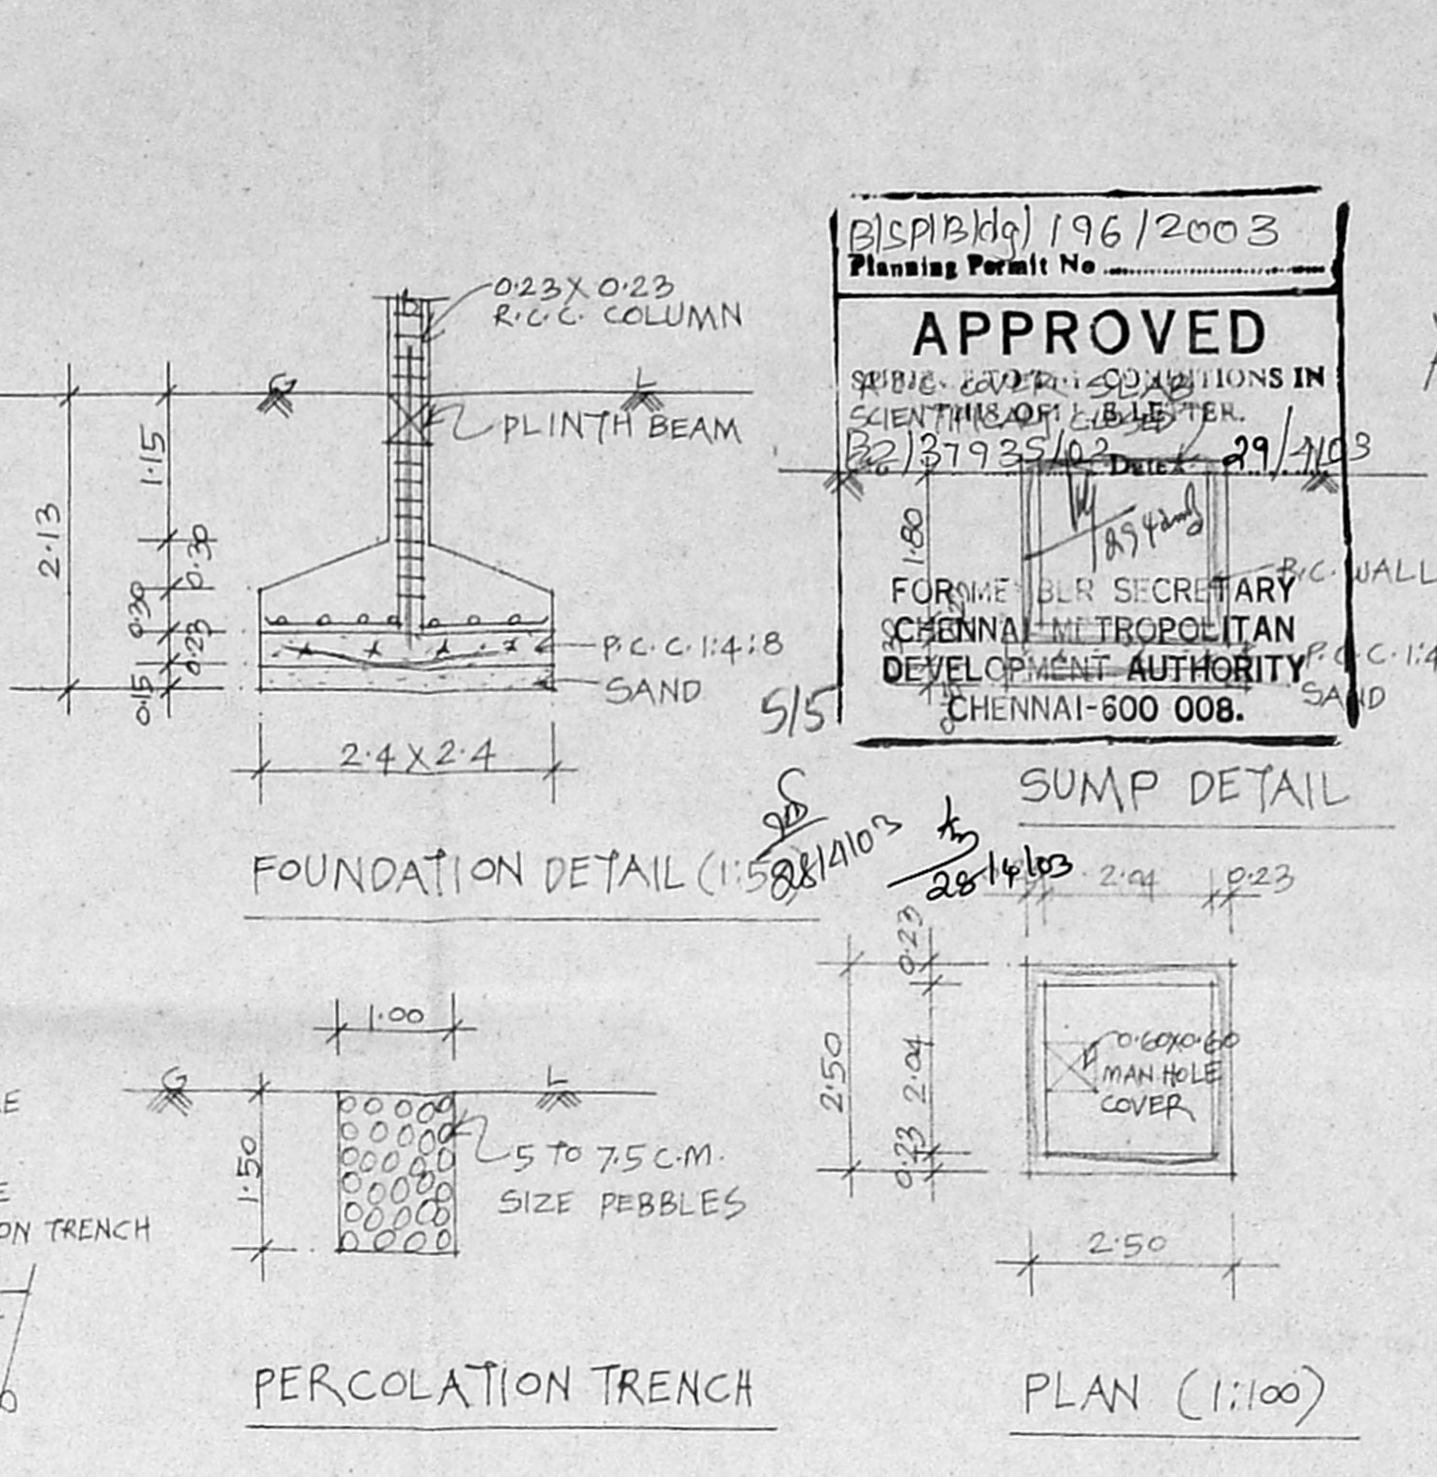


FOUNDATION DETAIL (1:50) PERCOLATION TRENCH PLAN (1:100)


APPROVED
 CHENNAI METROPOLITAN
 DEVELOPMENT AUTHORITY
 CHENNAI-800 008.
 Planning Permit No. 196/2003
 Date: 29/11/03

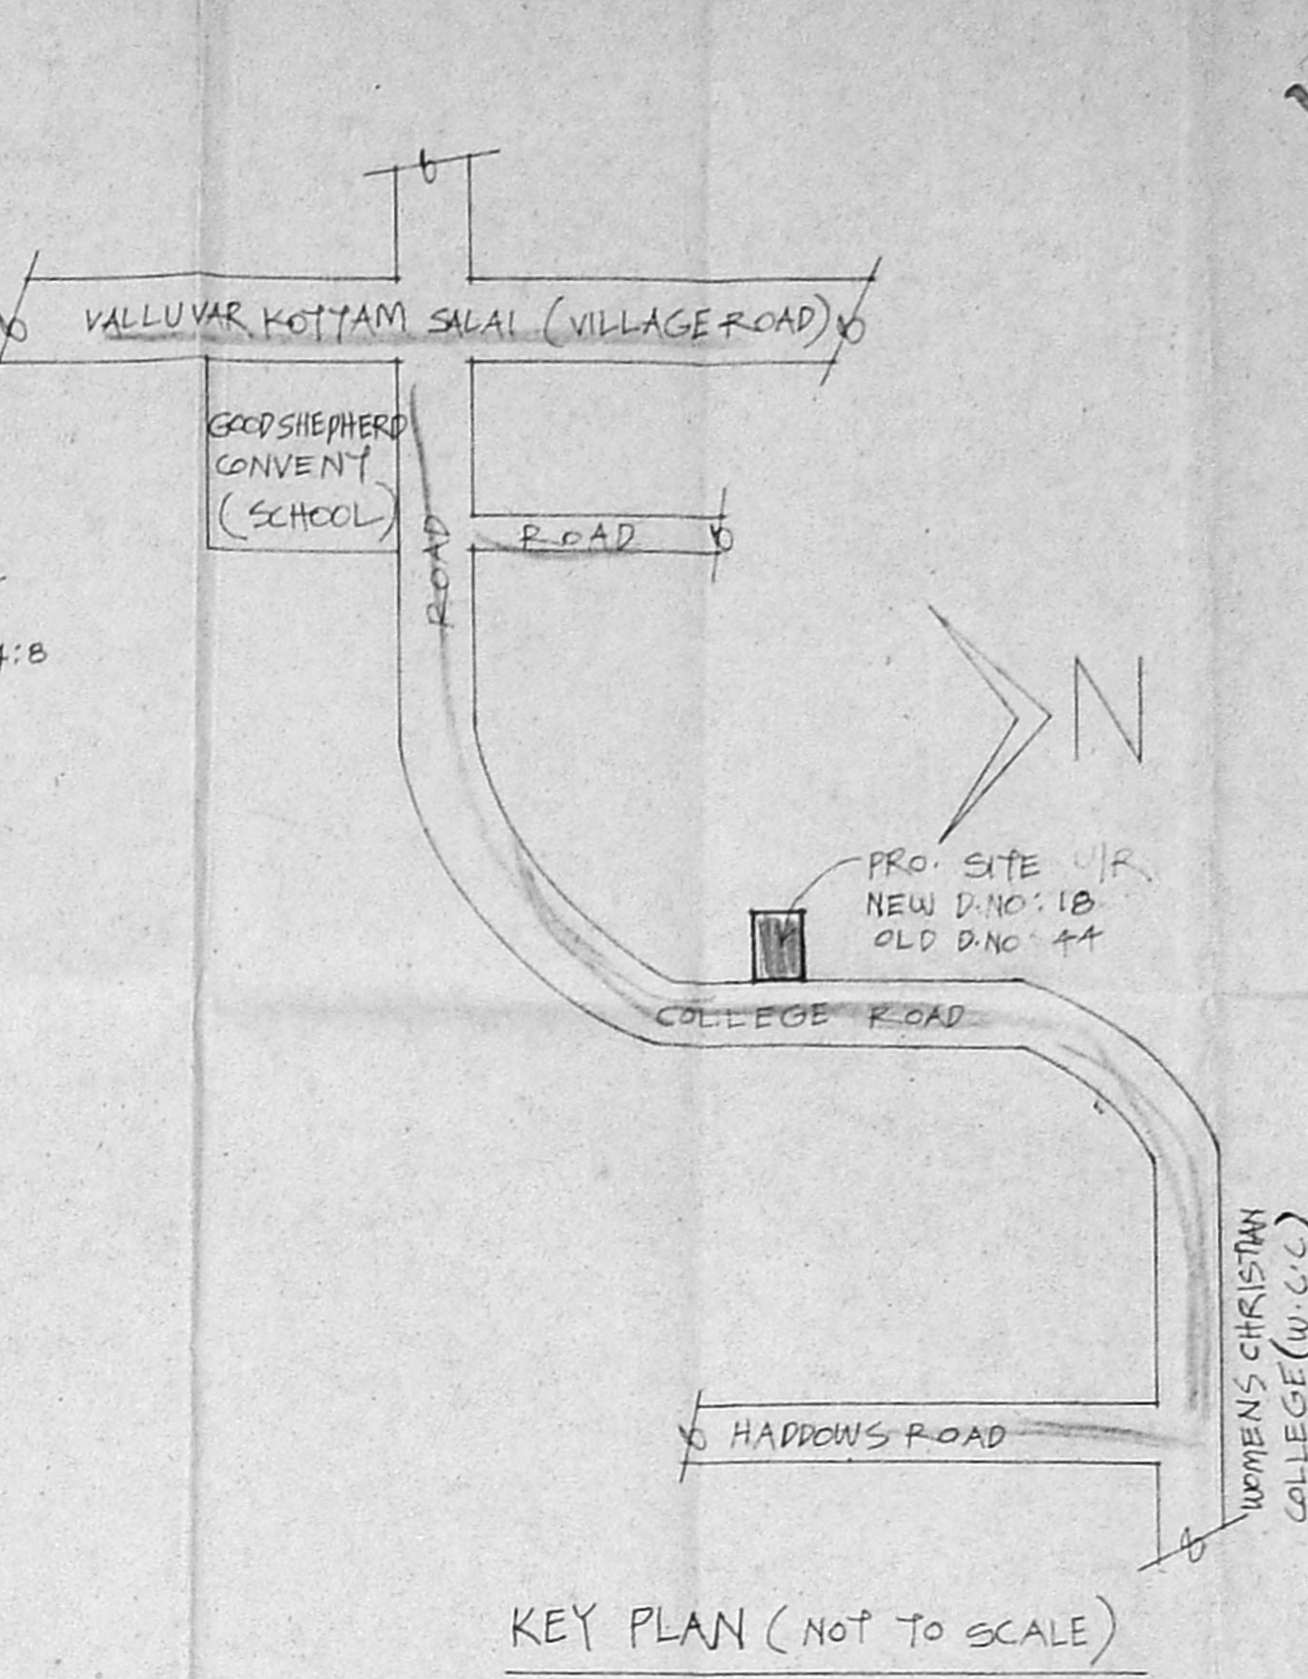


KEY PLAN (NOT TO SCALE)

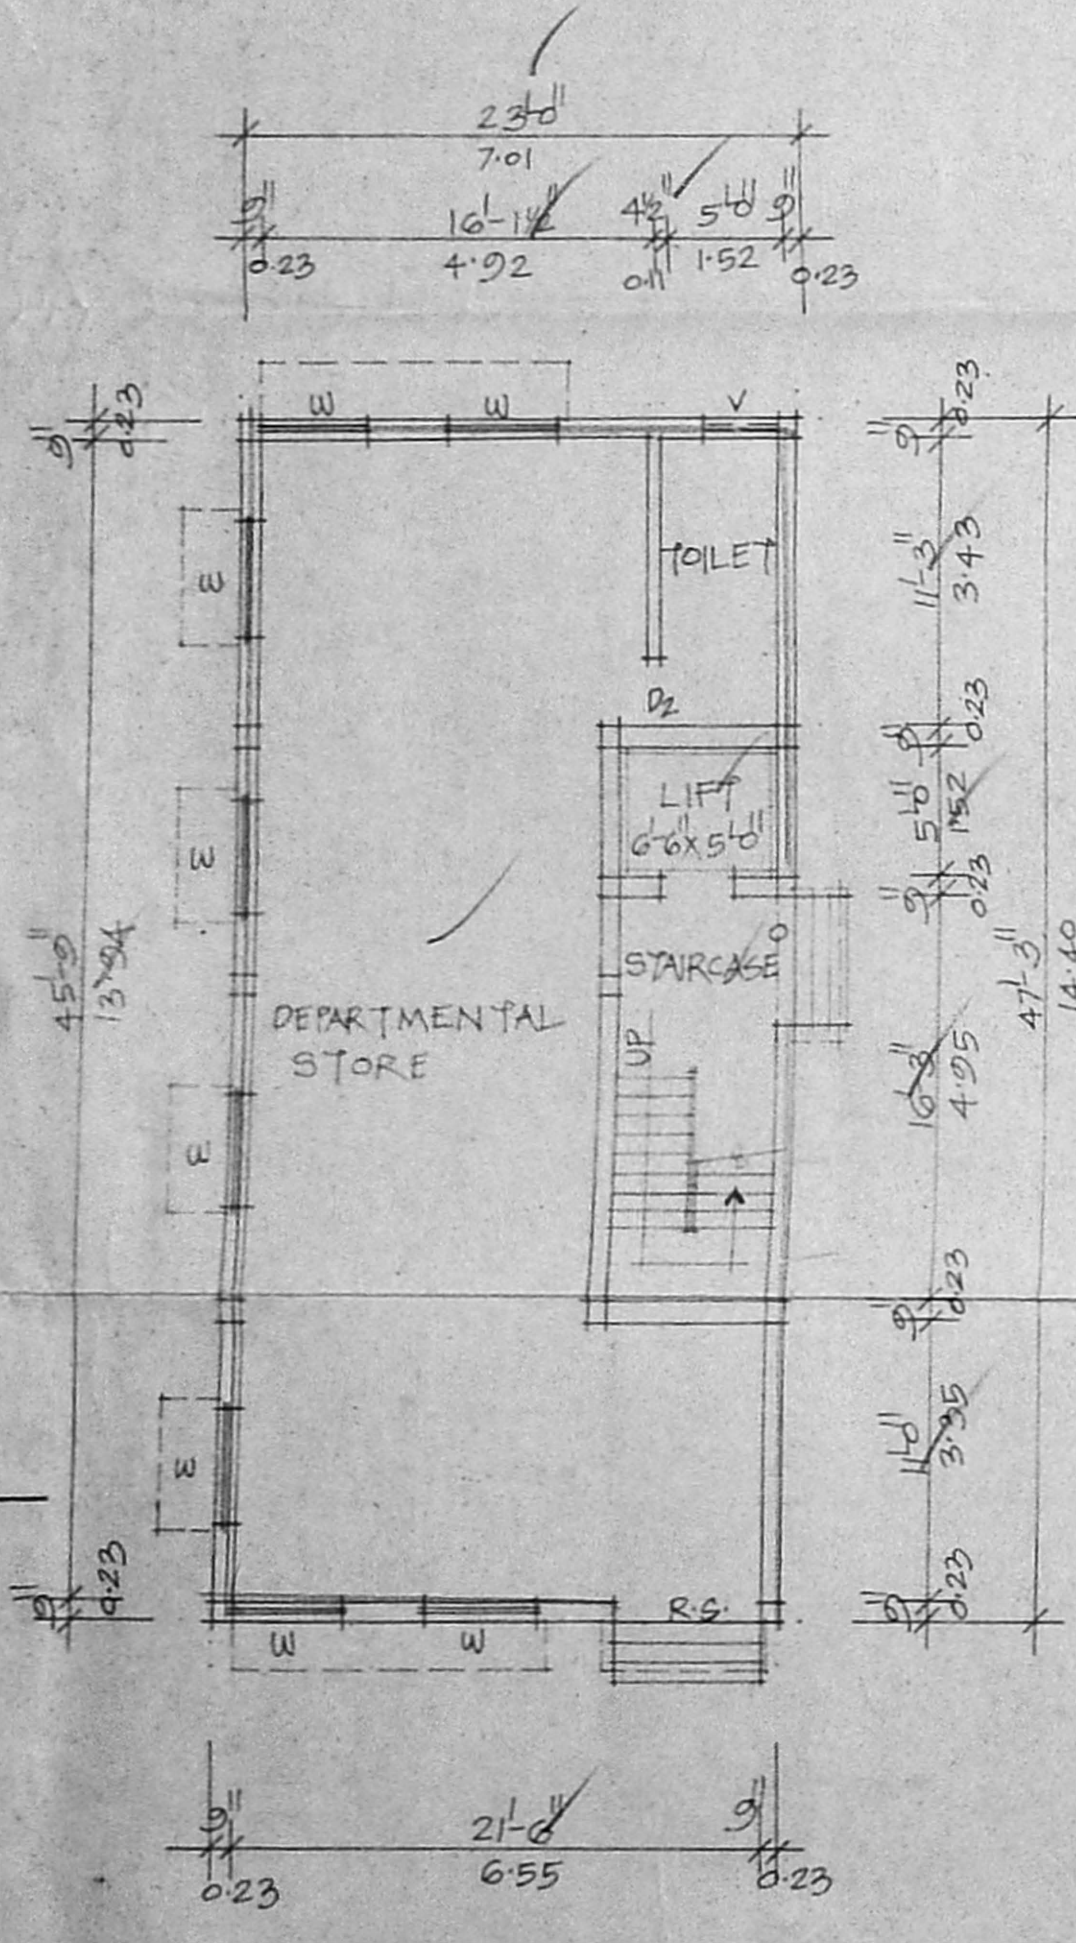


GROUND FLOOR PLAN
 SCALE: 1"=80' (1:100)

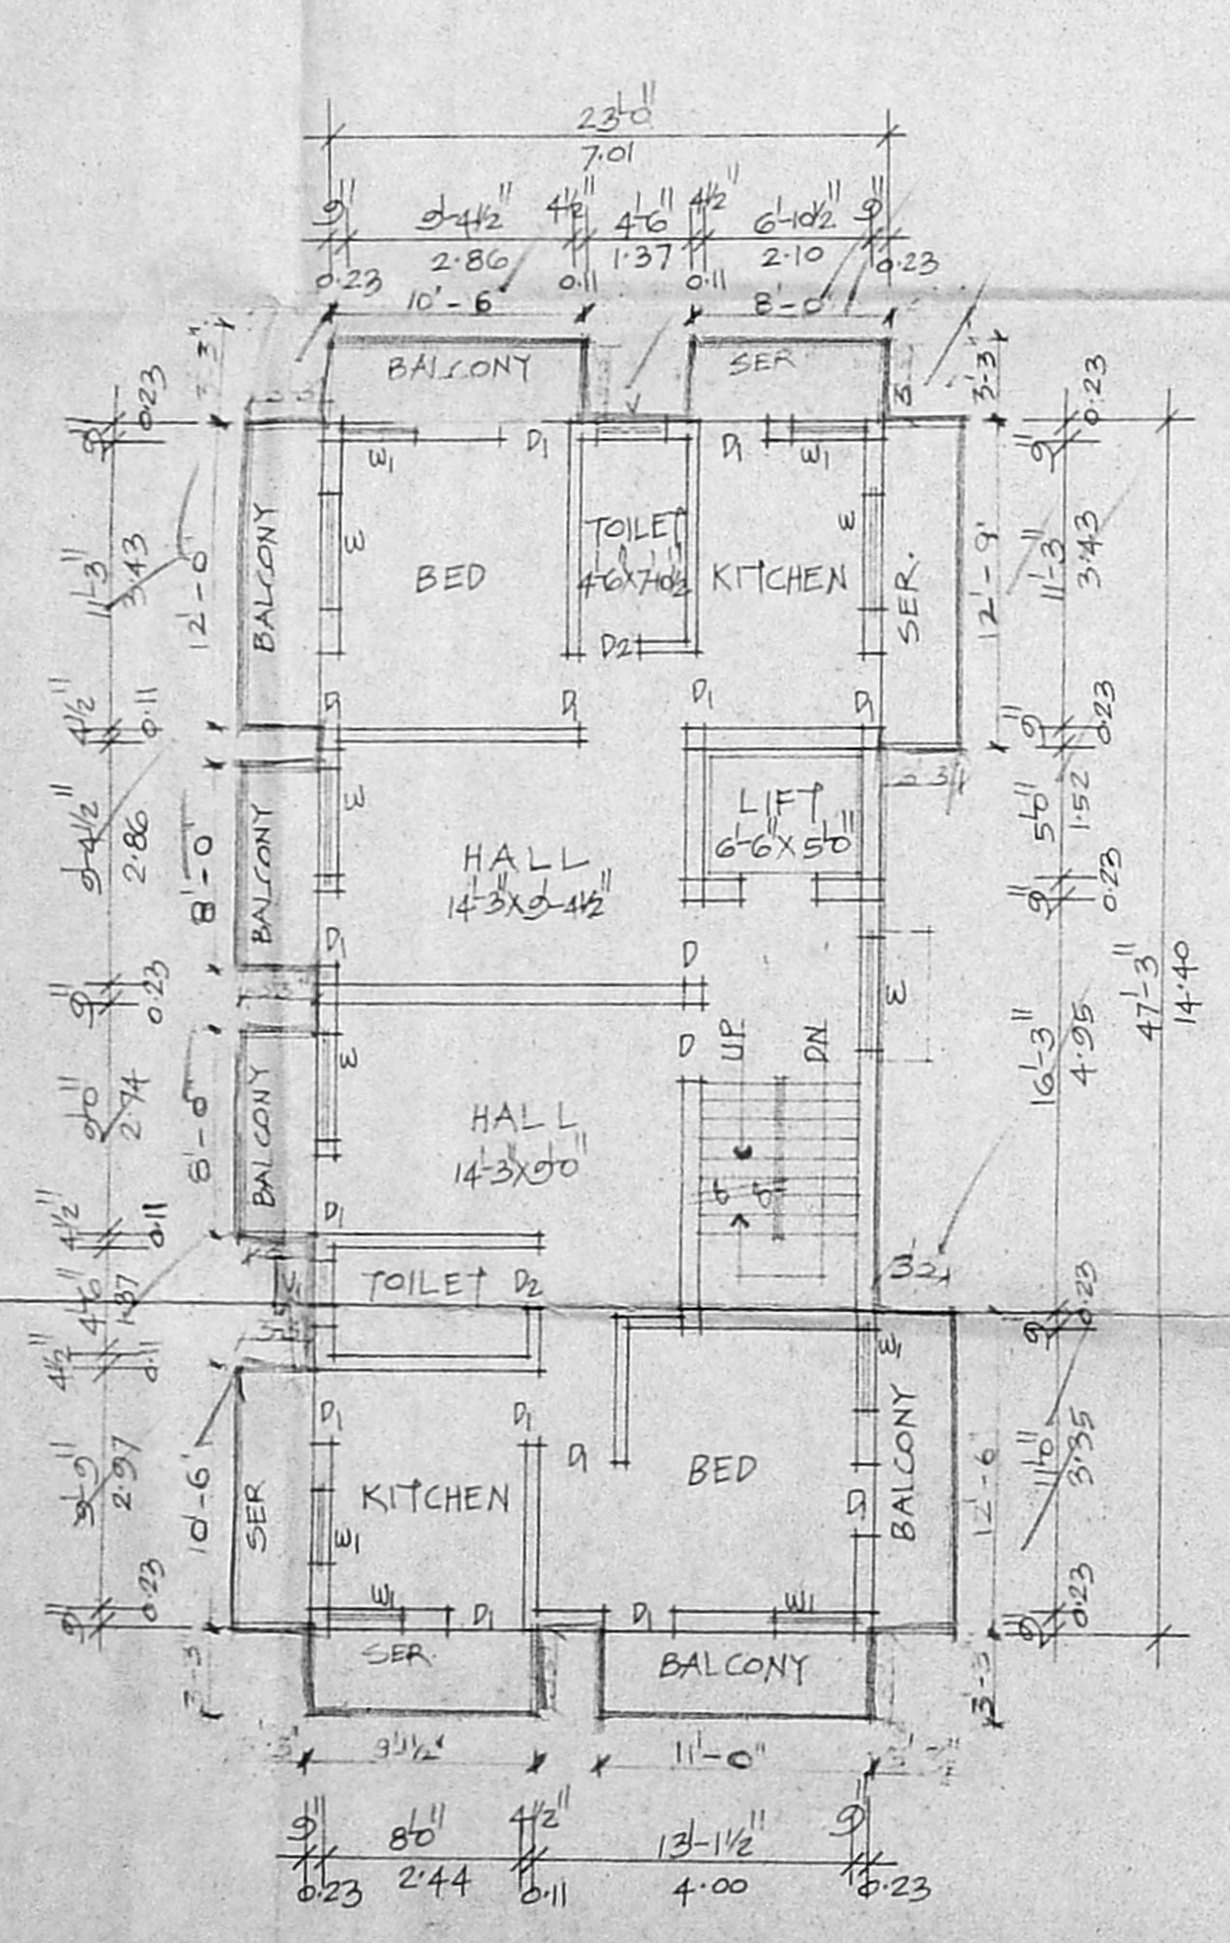


FIRST FLOOR PLAN

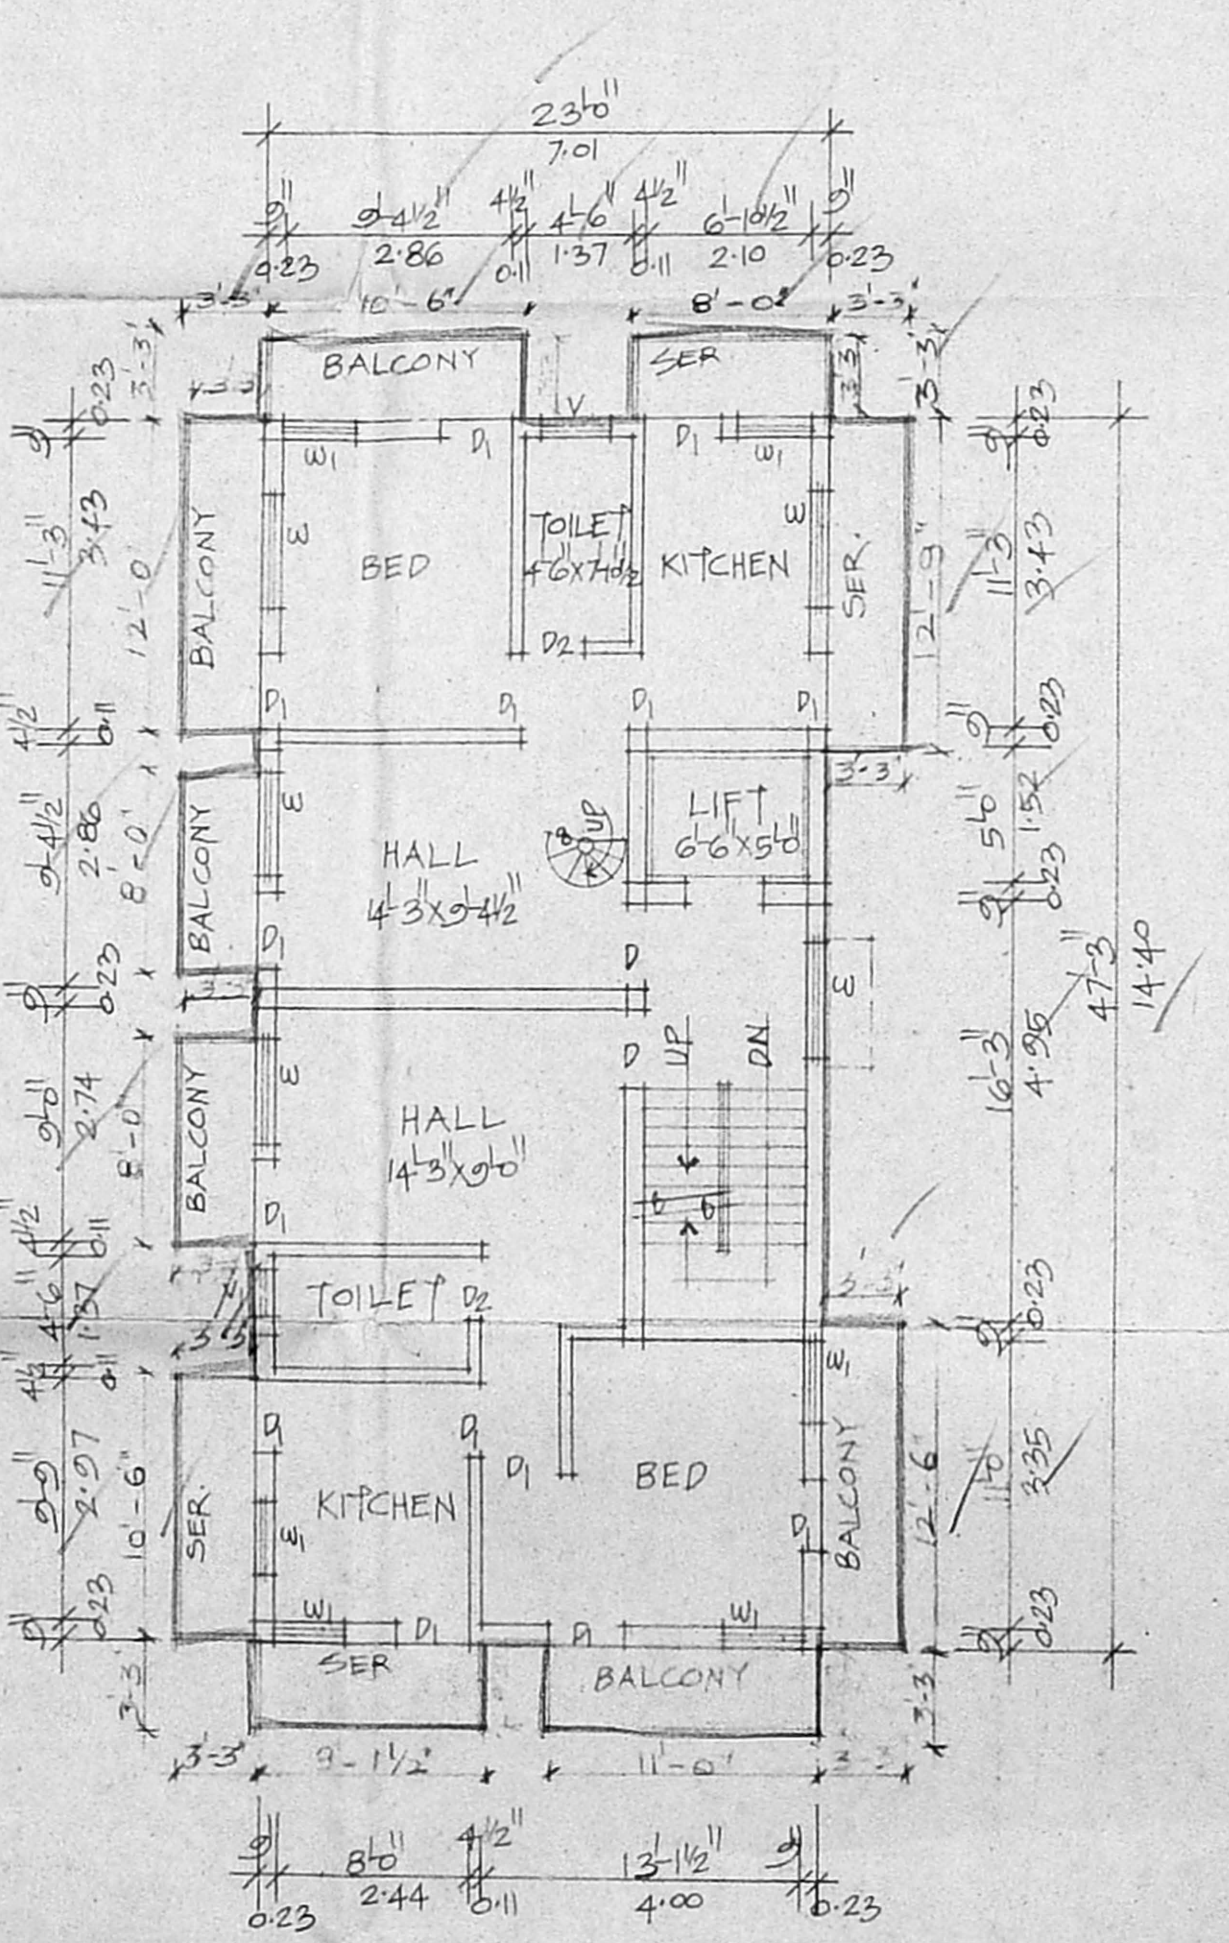

SECOND FLOOR PLAN

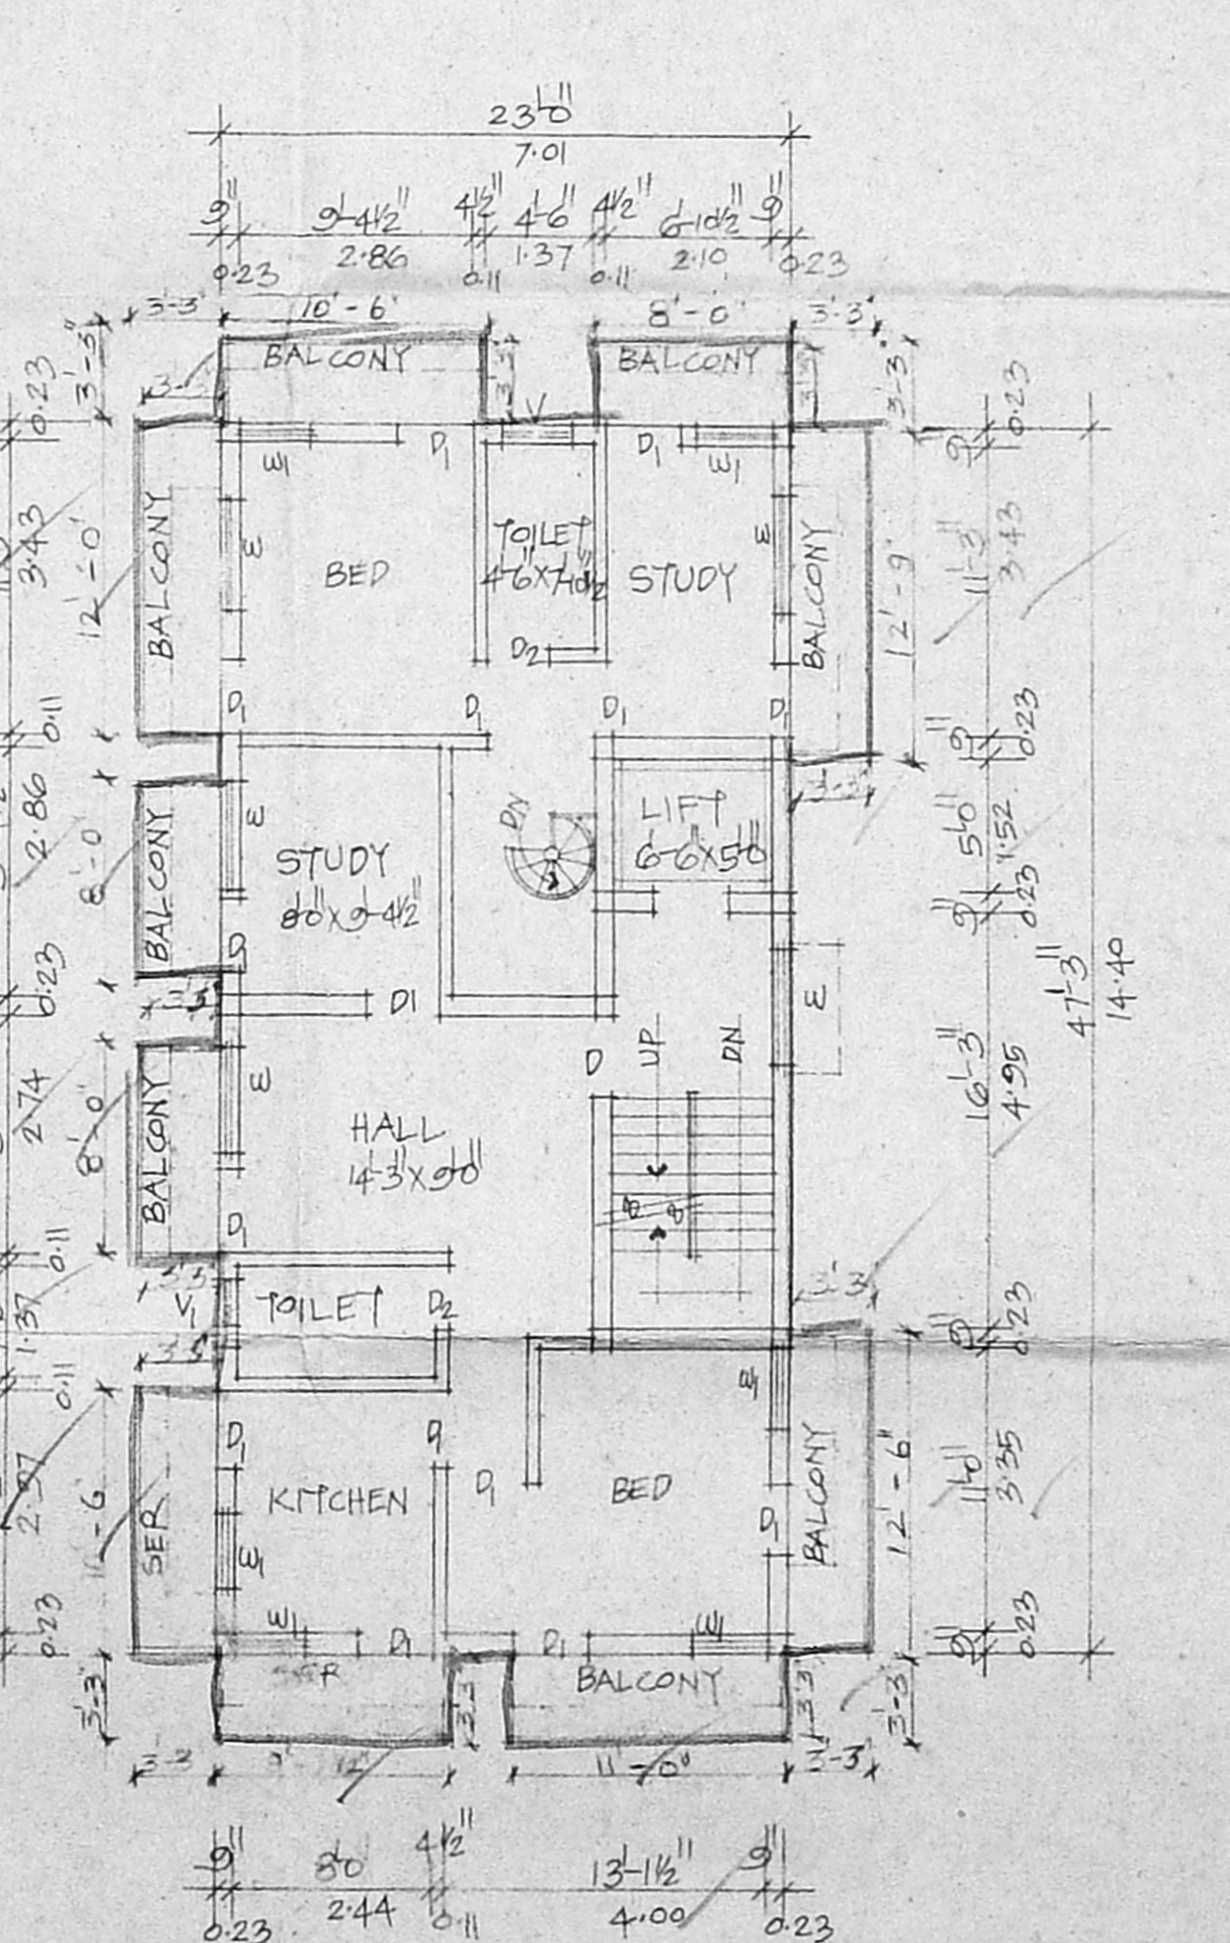

THIRD FLOOR PLAN

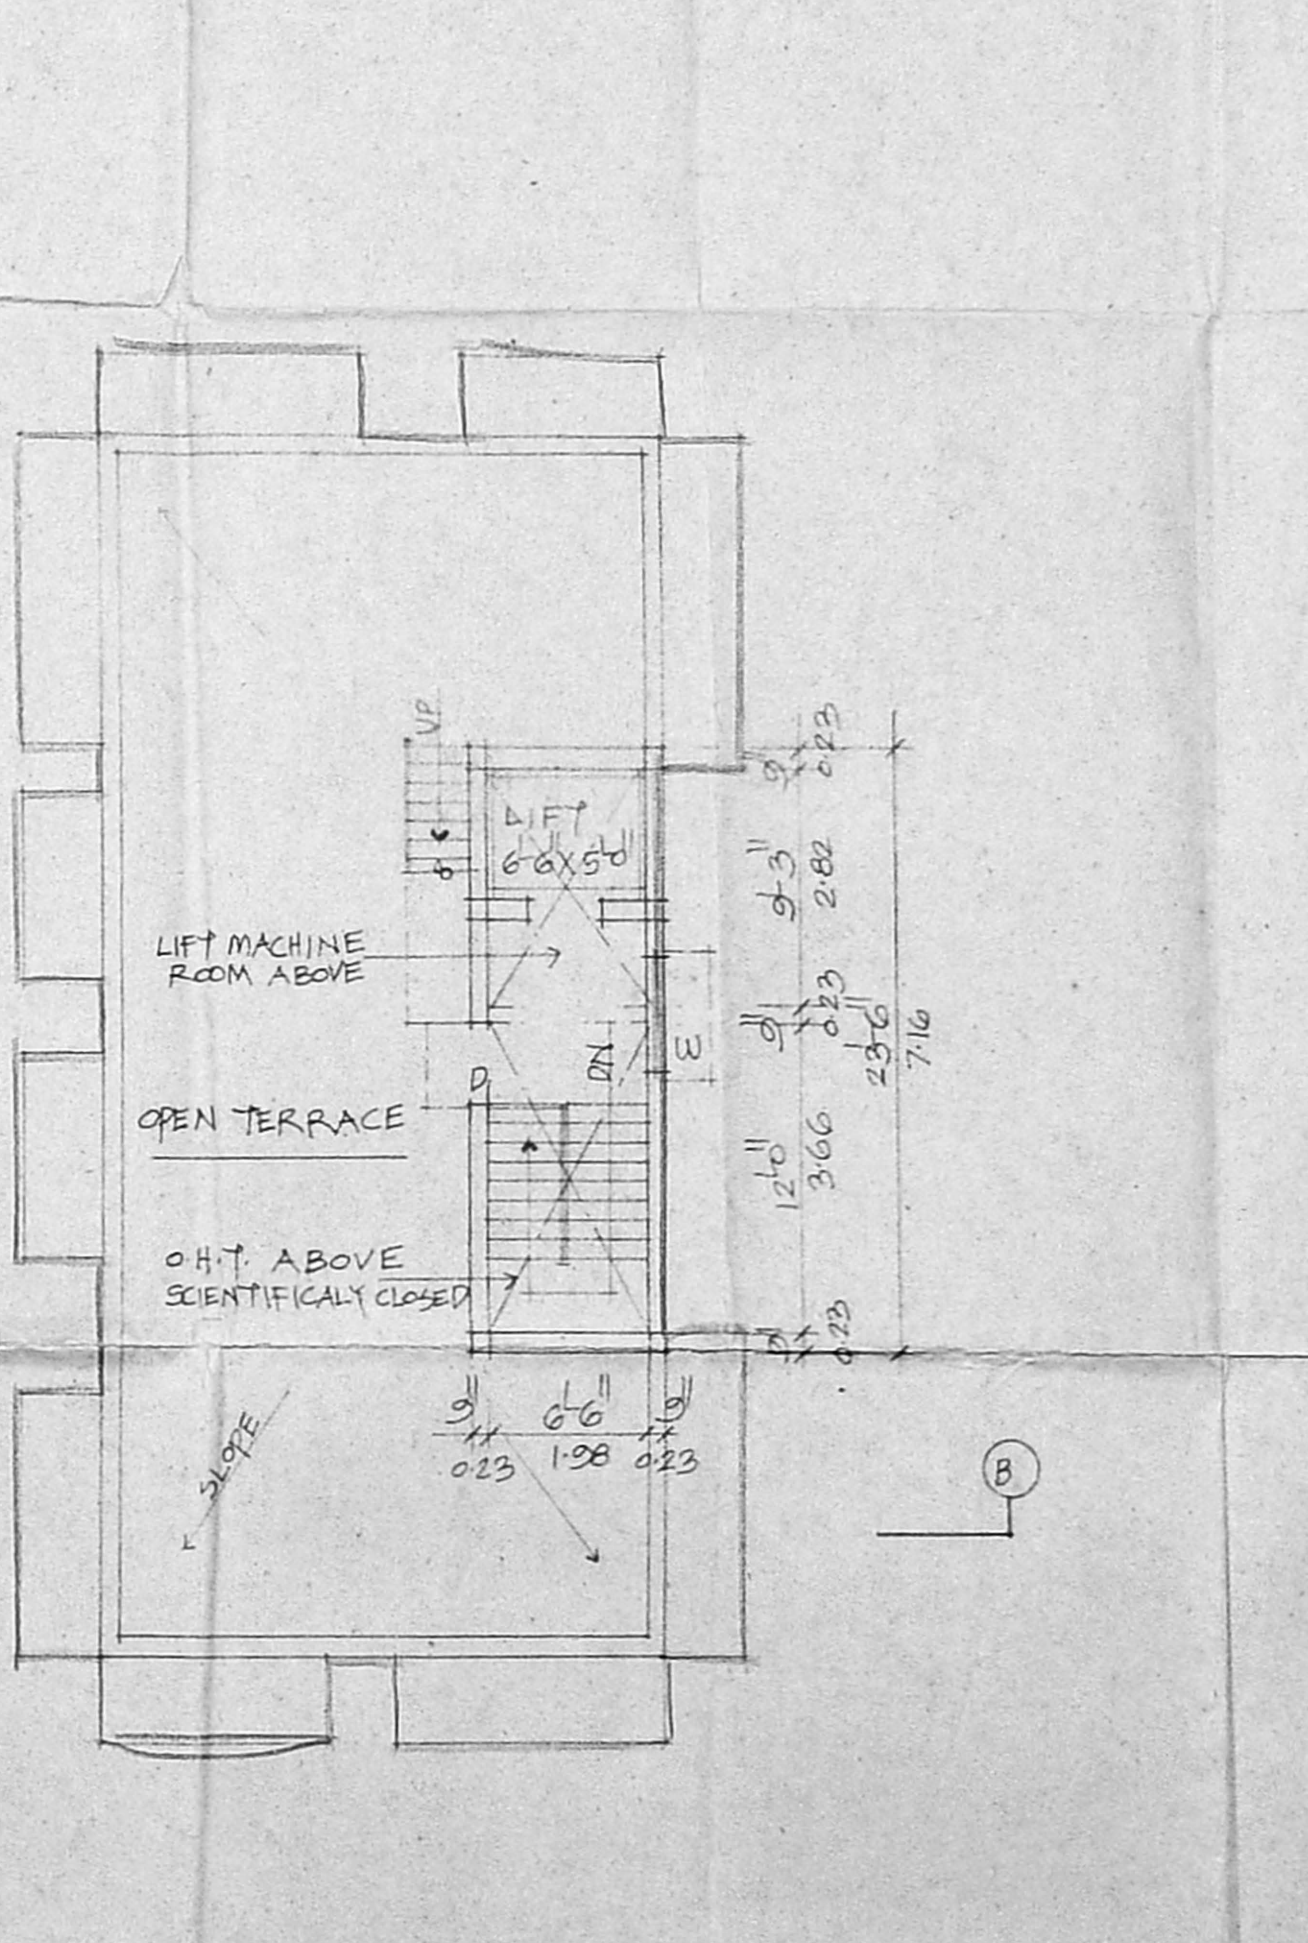

TERRACE PLAN

SPECIFICATION
 P.C.C. 1:4:8 IN FOUNDATION
 SAND FILL IN FOUNDATION
 BRICK WORK IN C.M. 1:5
 PLASTERING IN C.M. 1:2:4
 R.C.C. WORKS IN 1:2:4

JOINERY		G.M.D.A. (B.V.) No. 1	
D	DOOR	C.No. B2	37935102
W	WINDOW	Asst.	2/21/212
D2	DOOR	Scrutiny	0.76 X 2.16
O	OPENING	P.A.	2/24/03
R5	ROLLING SHUTTER	1.83 X 2.23	
W	WINDOW	A.P.D.	2/24/03
W1	WINDOW	1.37 D.P.	
W1	WINDOW	0.91 X 1.22	
V	VENTILATOR	0.91 X 0.60	
V1	VENTILATOR	0.60 X 0.60	

COLOUR INDEX

[Line]	PROPOSAL
[Line]	PLOT BOUNDARY
[Line]	ROAD

AREA DETAIL

PLOT AREA	3600 SQ.FT.	334.45 SQ.M.
GROUND FLOOR	1087	100.98
FIRST FLOOR	1410	131.83
SECOND FLOOR	1410	131.83
THIRD FLOOR	1410	131.83
TOTAL	5344	496.47
F.S.I. 1.48	COVERAGE: 33%	

PLAN SHOWING THE PROPOSED BUILDING AT NEW D.NO: 18 (OLD D.NO: 44) COLLEGE ROAD, R.S.NO: 57/73 OF NUNGAMBAKKAM, CHENNAI.

CORPORATION DIVISION NO: 100
 ZONE NO: 7

OWNER: *[Signature]*

S. ATHIYAMAN, BE.
 CHARTERED ENGINEER
 Class-1, Licensed Surveyor - No.192
 Corporation of Chennai
 5, Mathamuni Street, T. Nagar,
 Chennai - 17. Mobile: 98410-71045

LICENSED SURVEYOR