

OFFICE COPY (SCALE 1:50)

PRO. SCIENTIFICALLY CLOSED OVER HEAD TANK 2900x2800x1525 CAP. 12.88 CU.M.

PRO. 3660 WIDE WITH DWARF WALL

PRO. SCIENTIFICALLY CLOSED SUMP 2400x1800x2400 CAP. 10.36 CU.M.

PRO. INSPECTION CHAMBER 610x610

PRO. COMPOUND WALL 1525 HIGH

percolation trench of 1m width and 3m depth filled with pebbles for 2.85m from the bottom and coarse sand for the top 15cm


PRO. 1220x6 WELL

APPROVED


SUBJECT TO THE CONDITIONS IN THIS OFFICE LETTER

No. 132/4310/2 - 8-2003


FOR MEMBER SECRETARY CHENNAI METROPOLITAN DEVELOPMENT AUTHORITY CHENNAI-600 008.

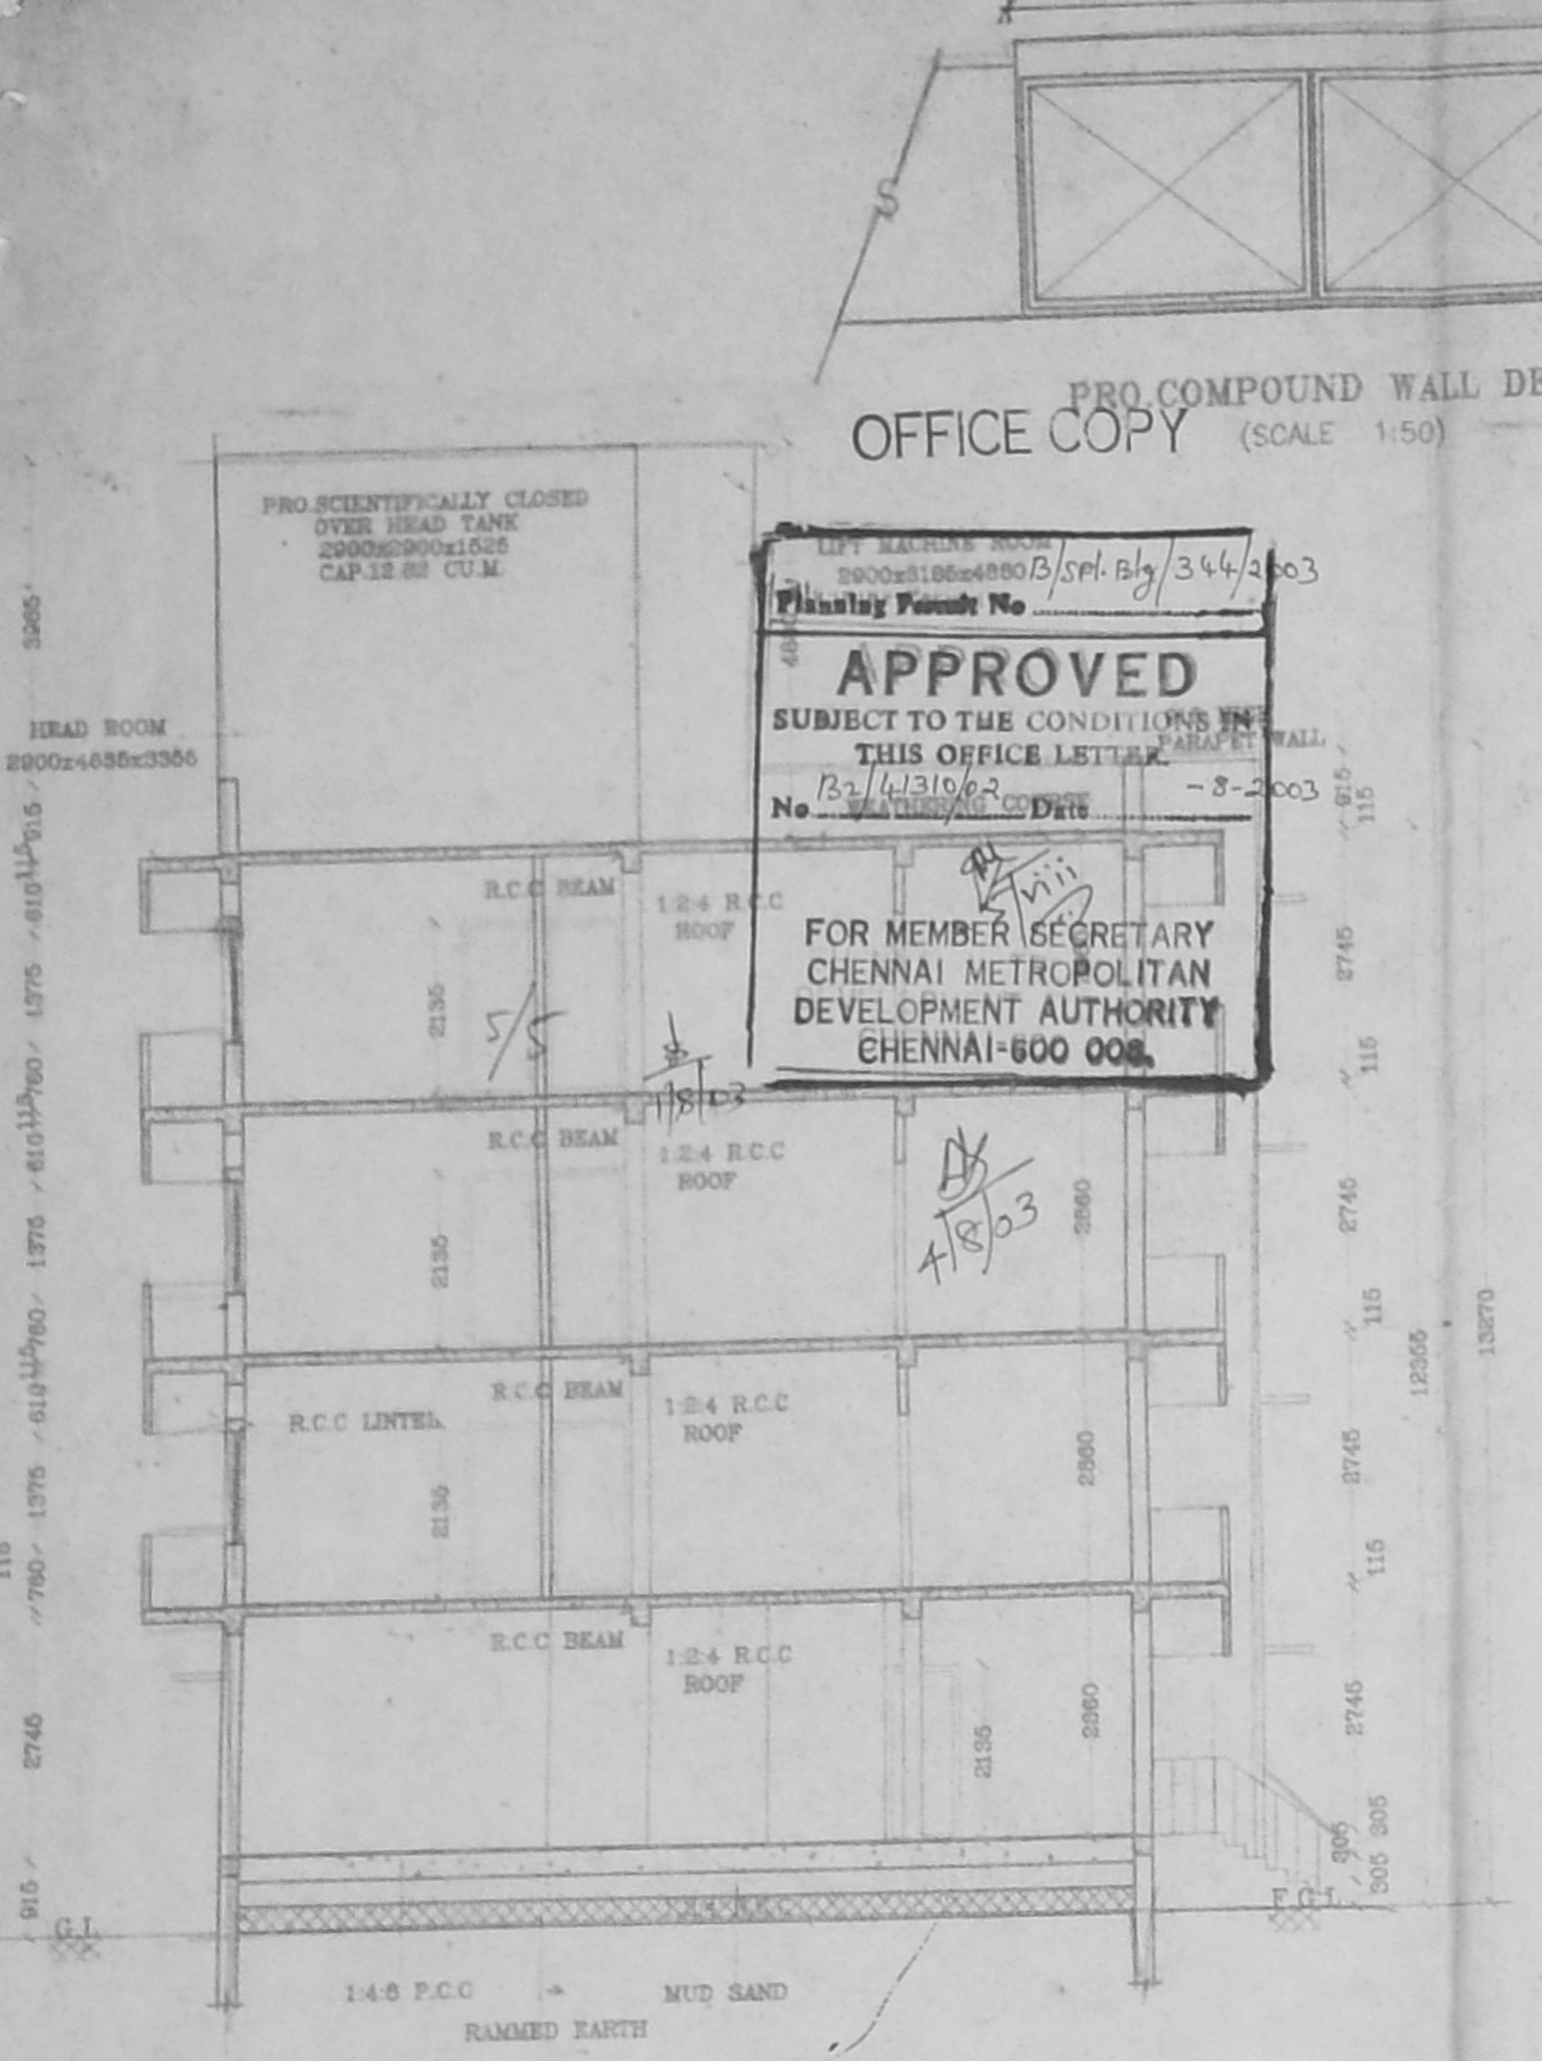


SECTION ON A-A

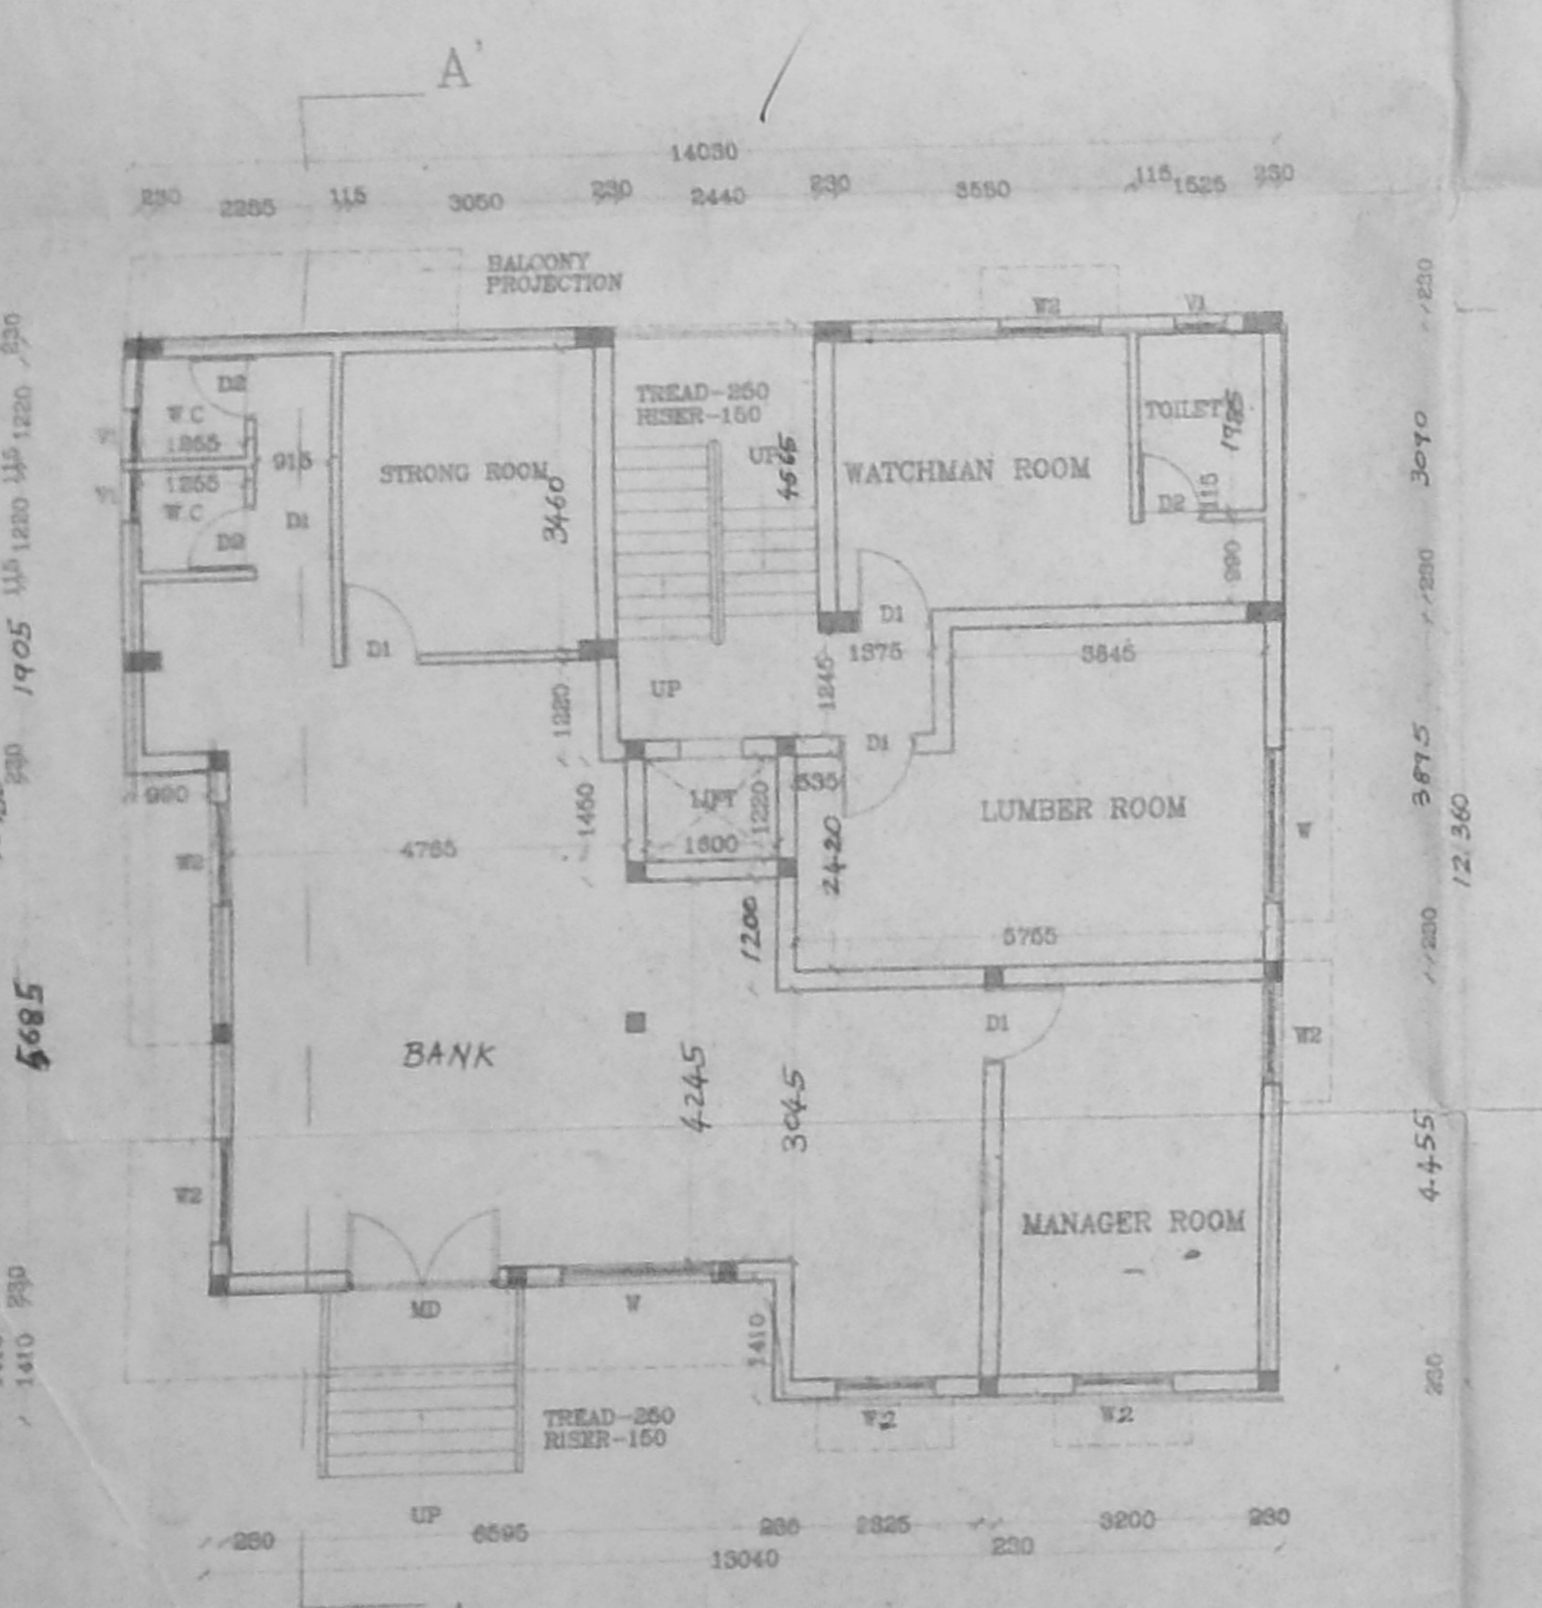


GROUND FLOOR PLAN

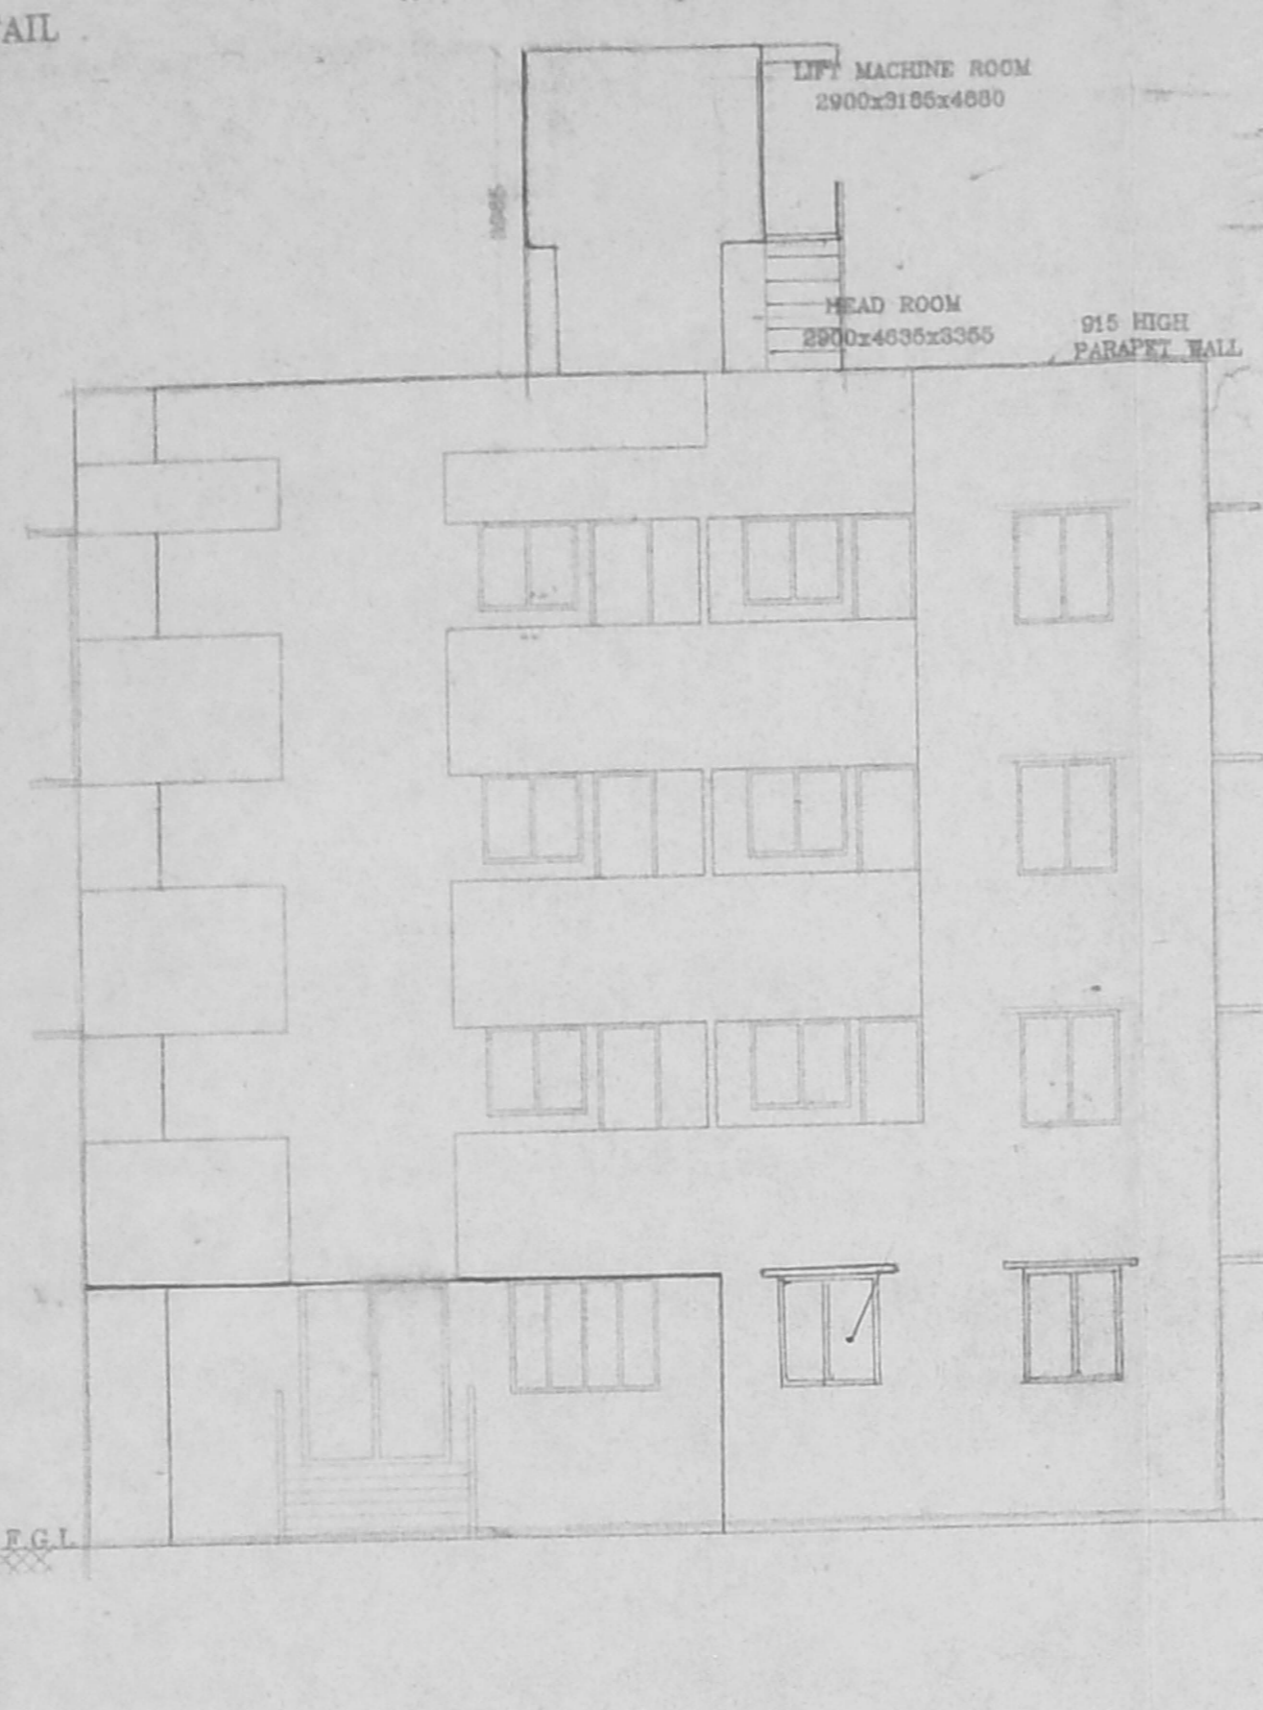

FRONT ELEVATION

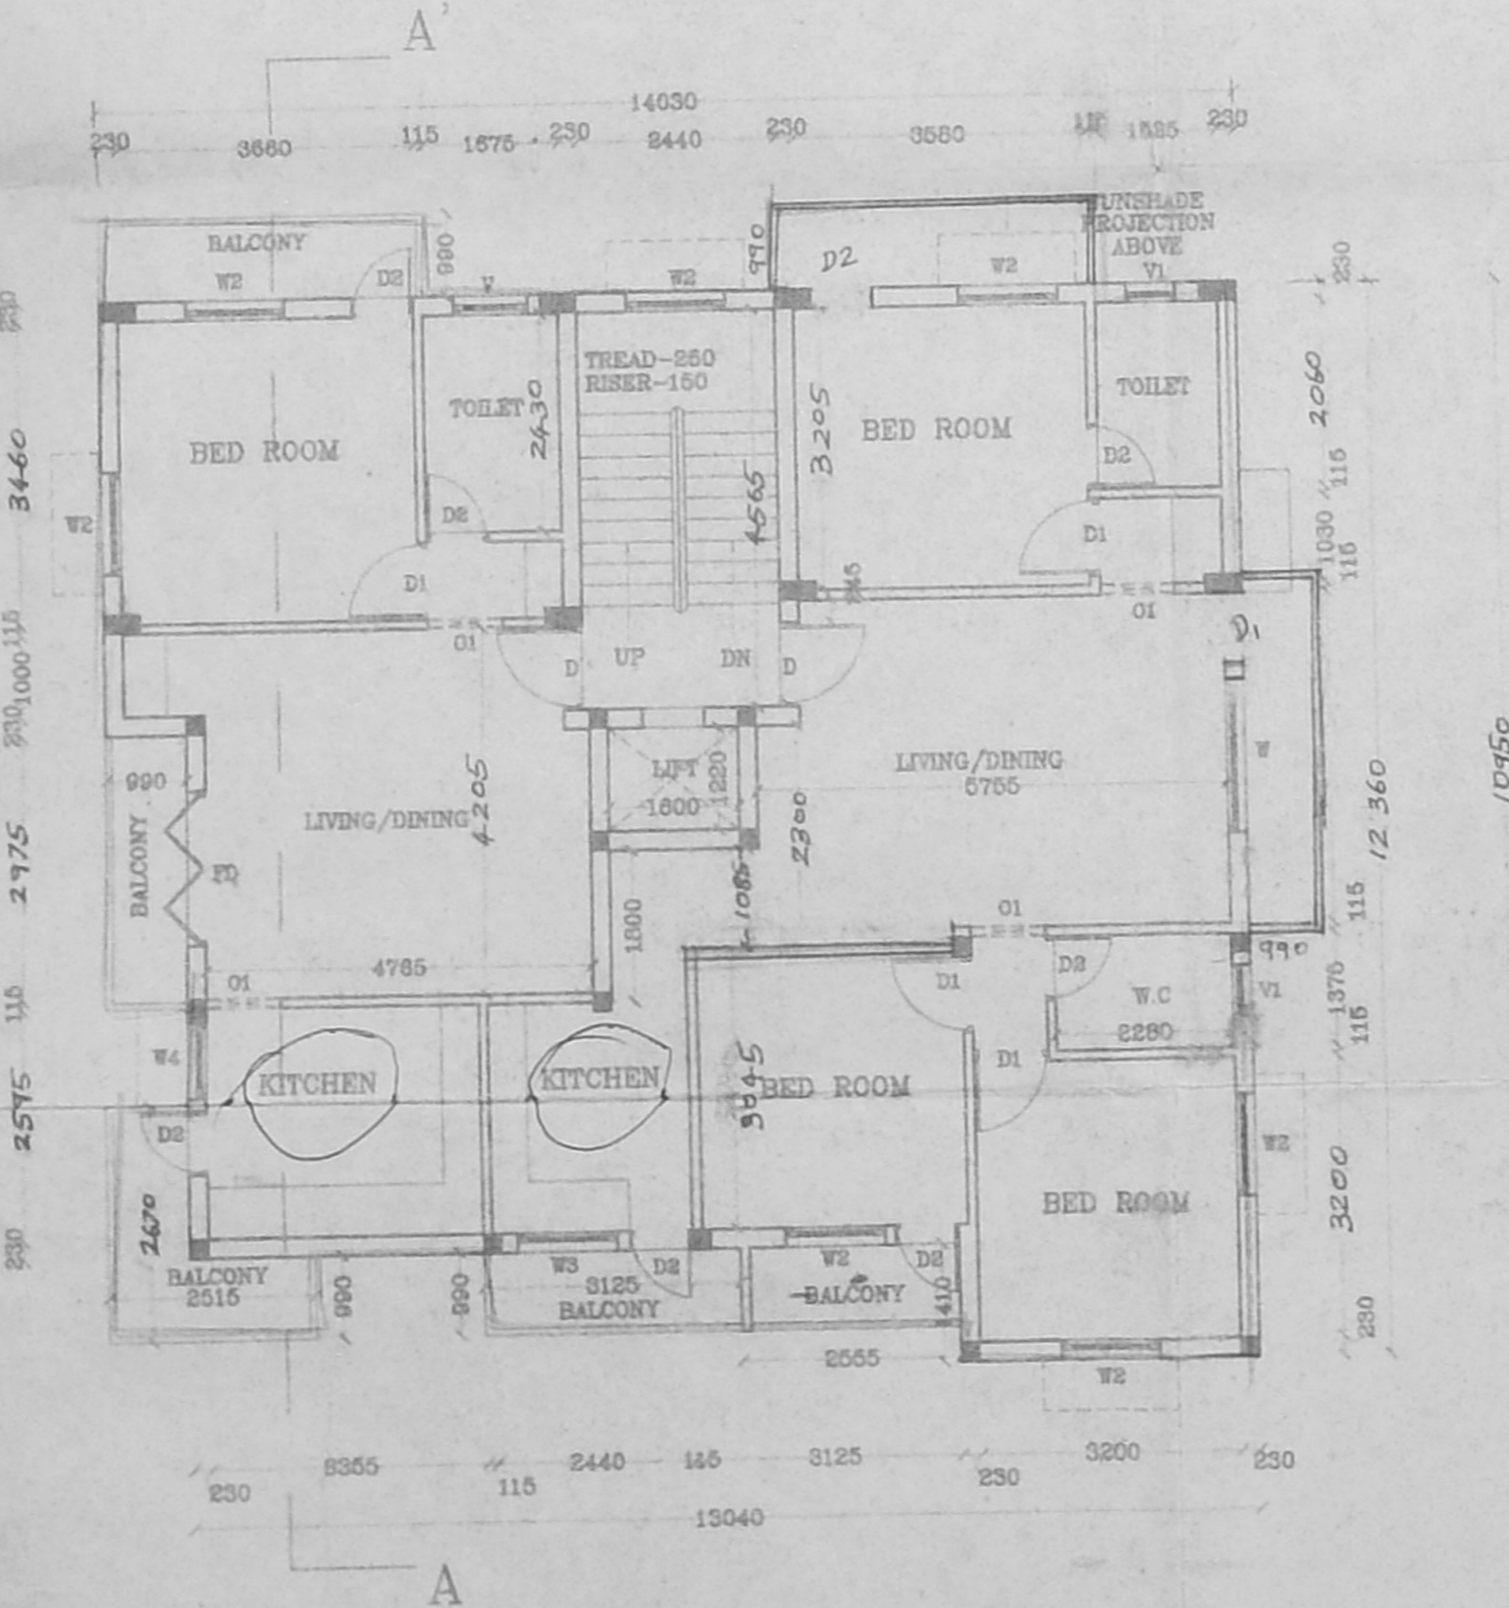


TYPICAL (FIRST, SECOND & THIRD) FLOOR PLAN

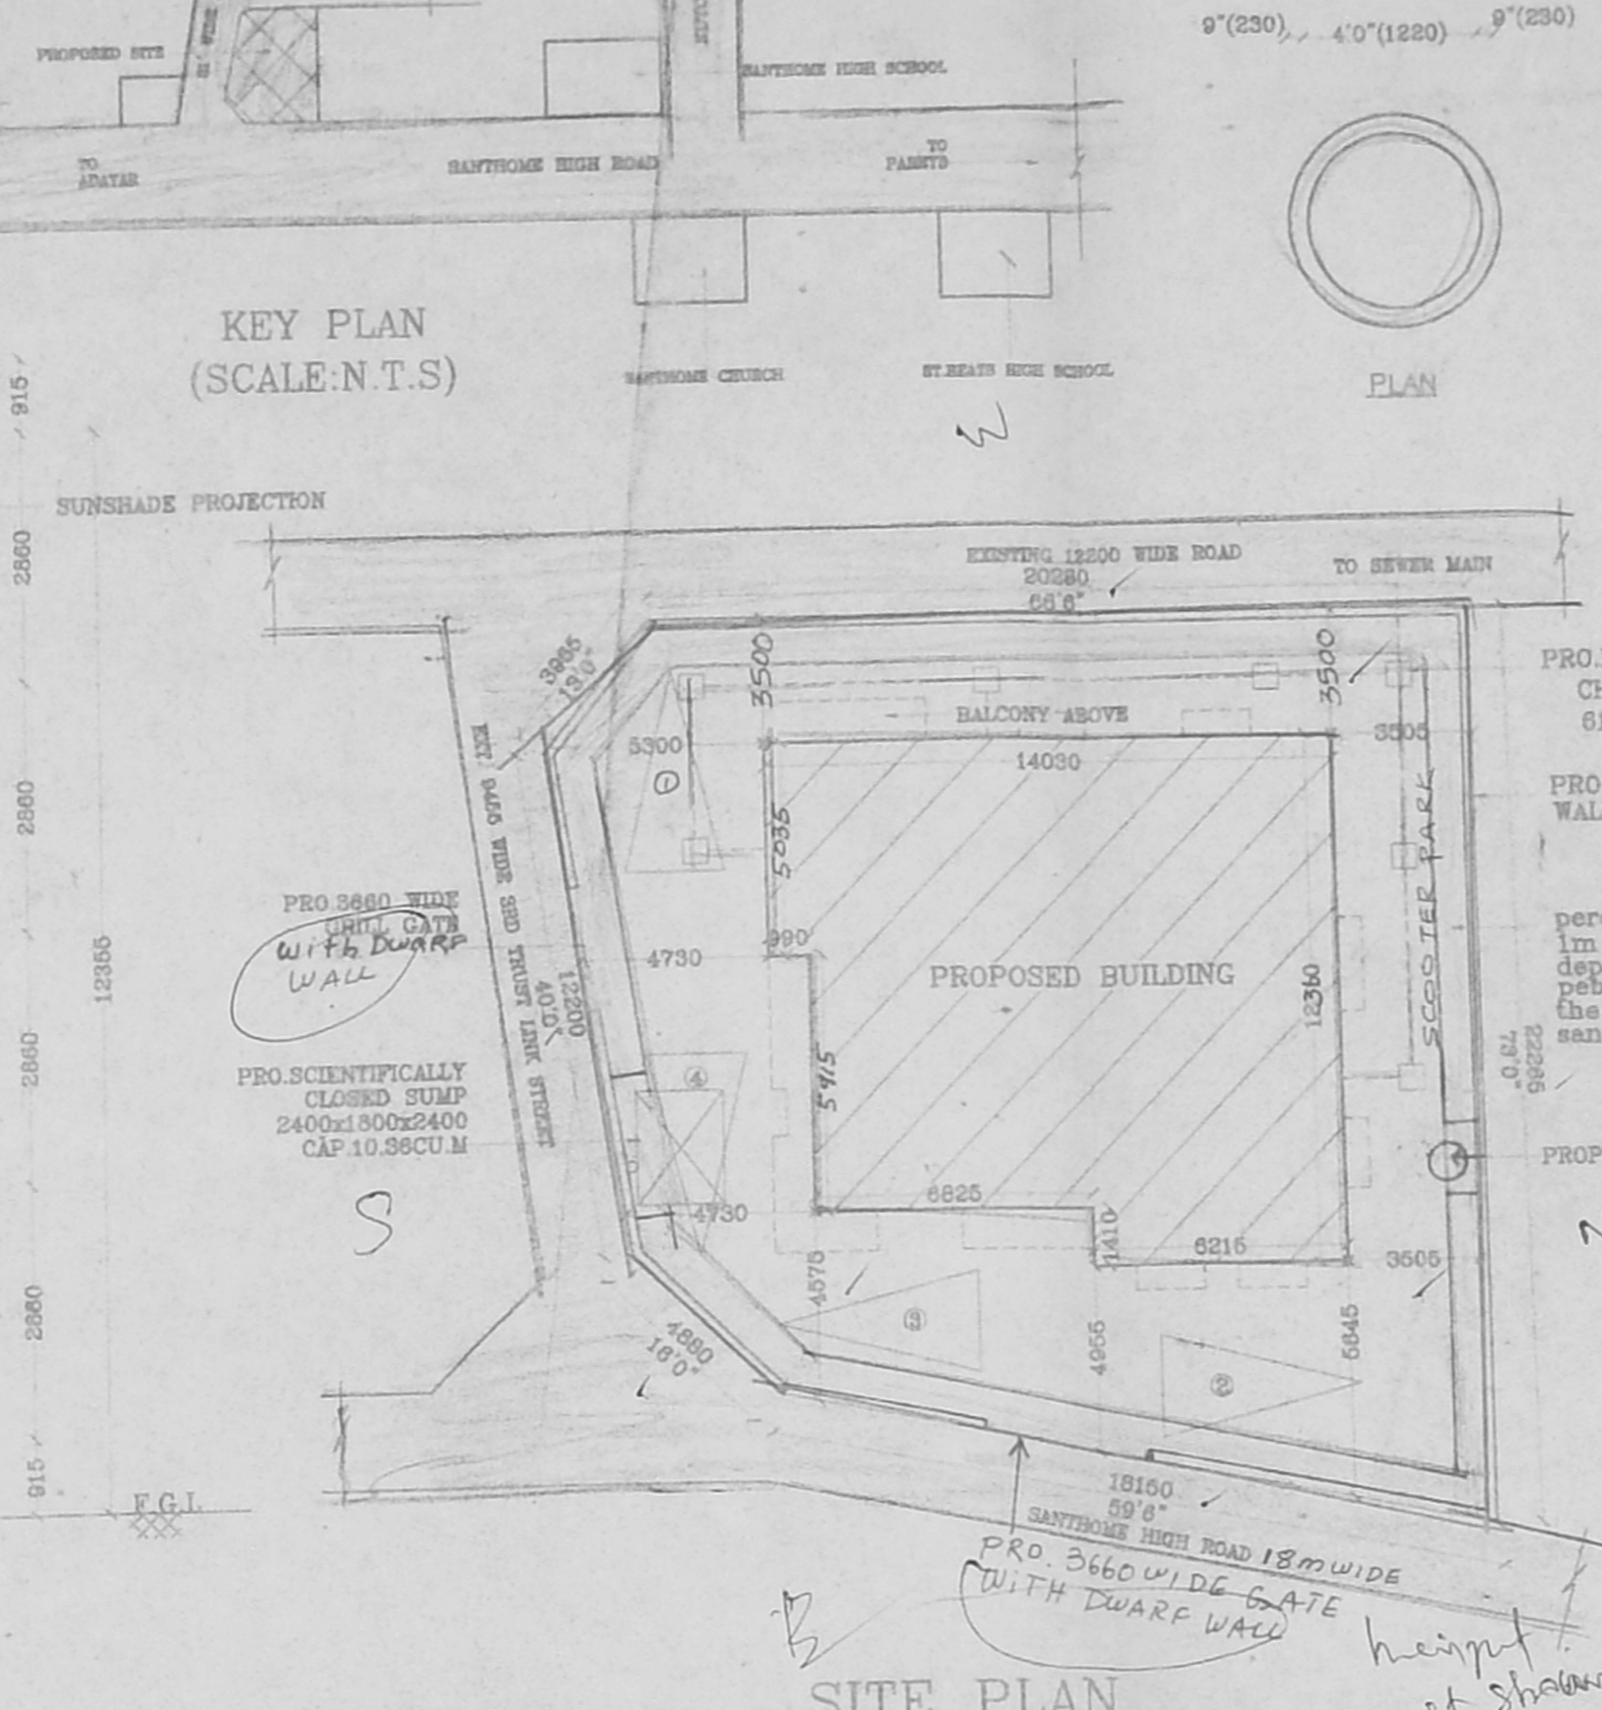


KEY PLAN (SCALE N.T.S.)

SITE PLAN SCALE-1:200

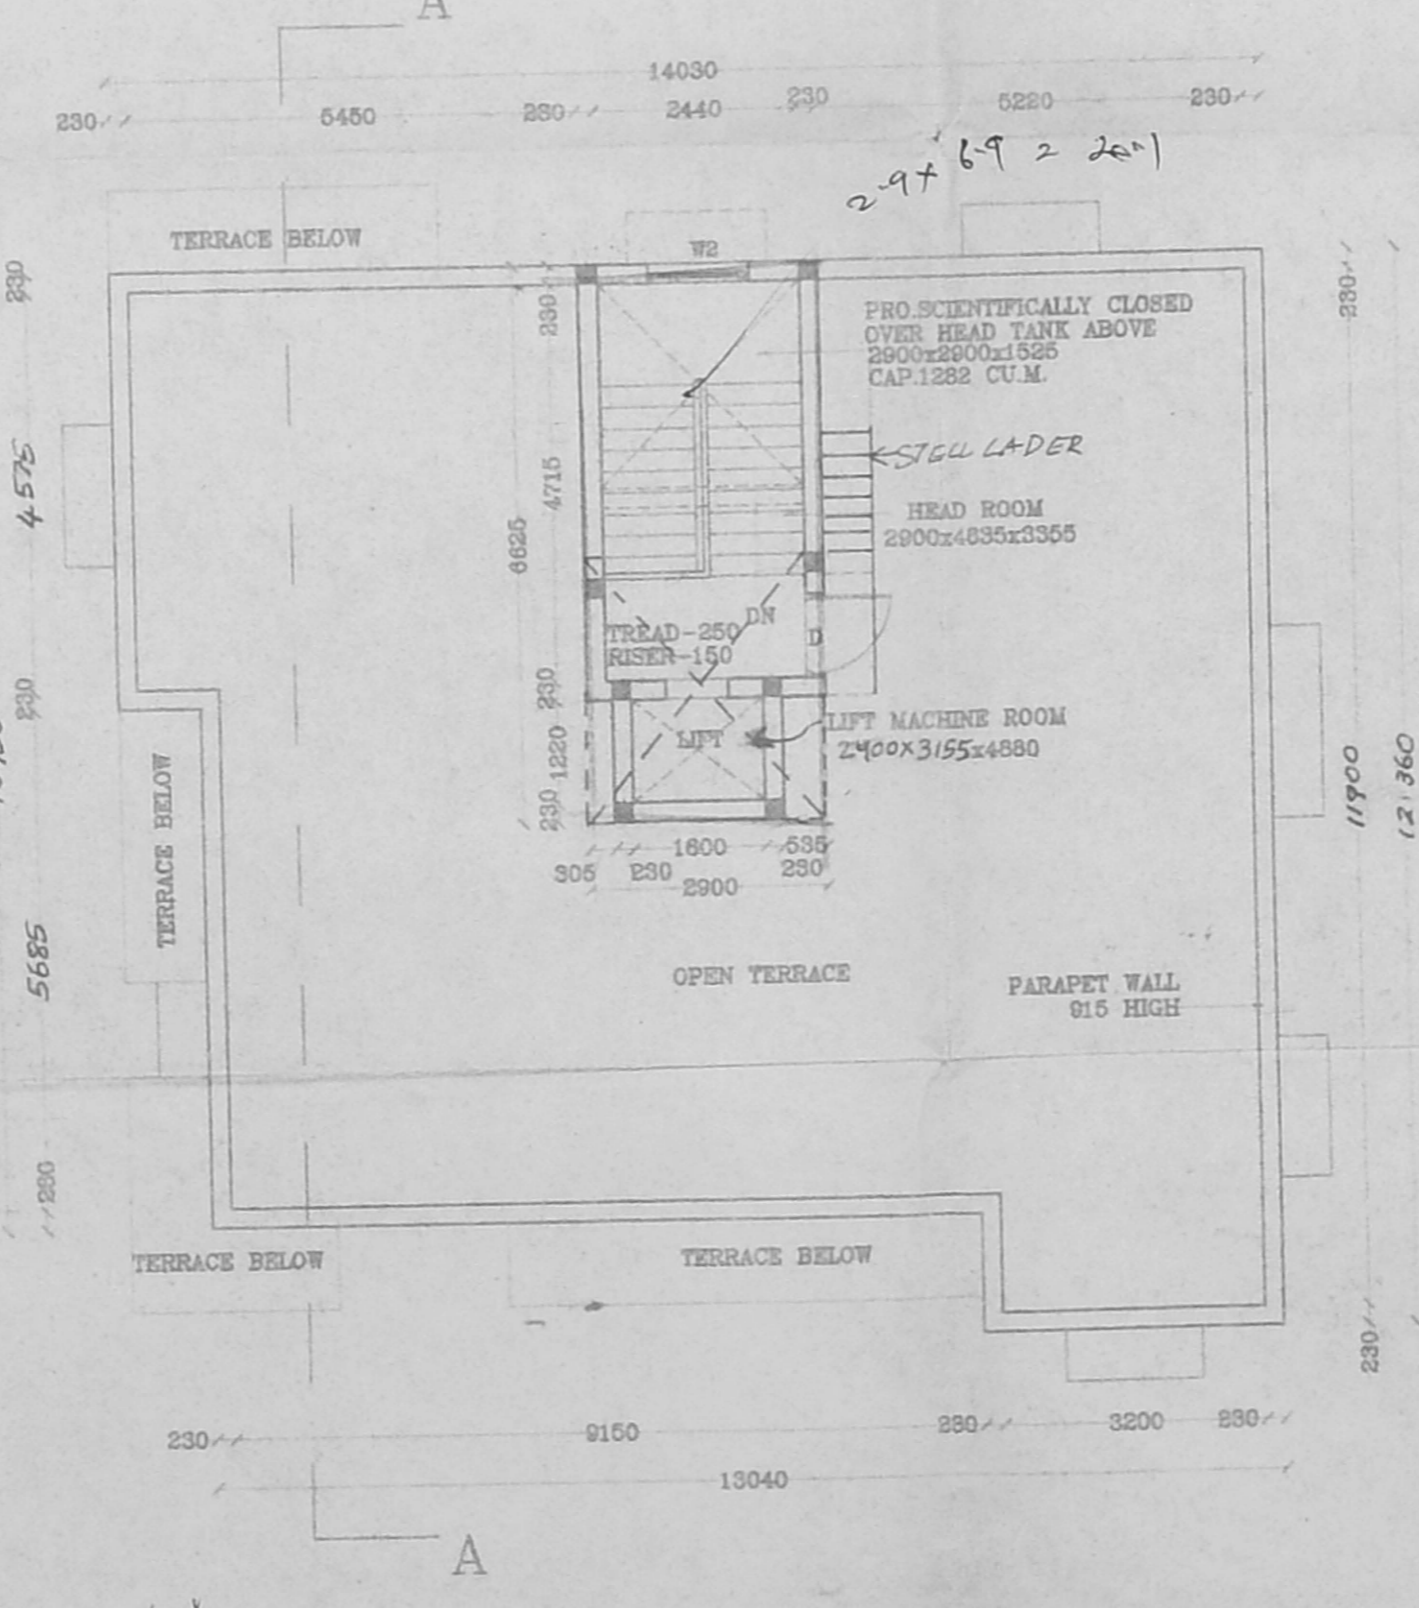


TERRACE FLOOR PLAN

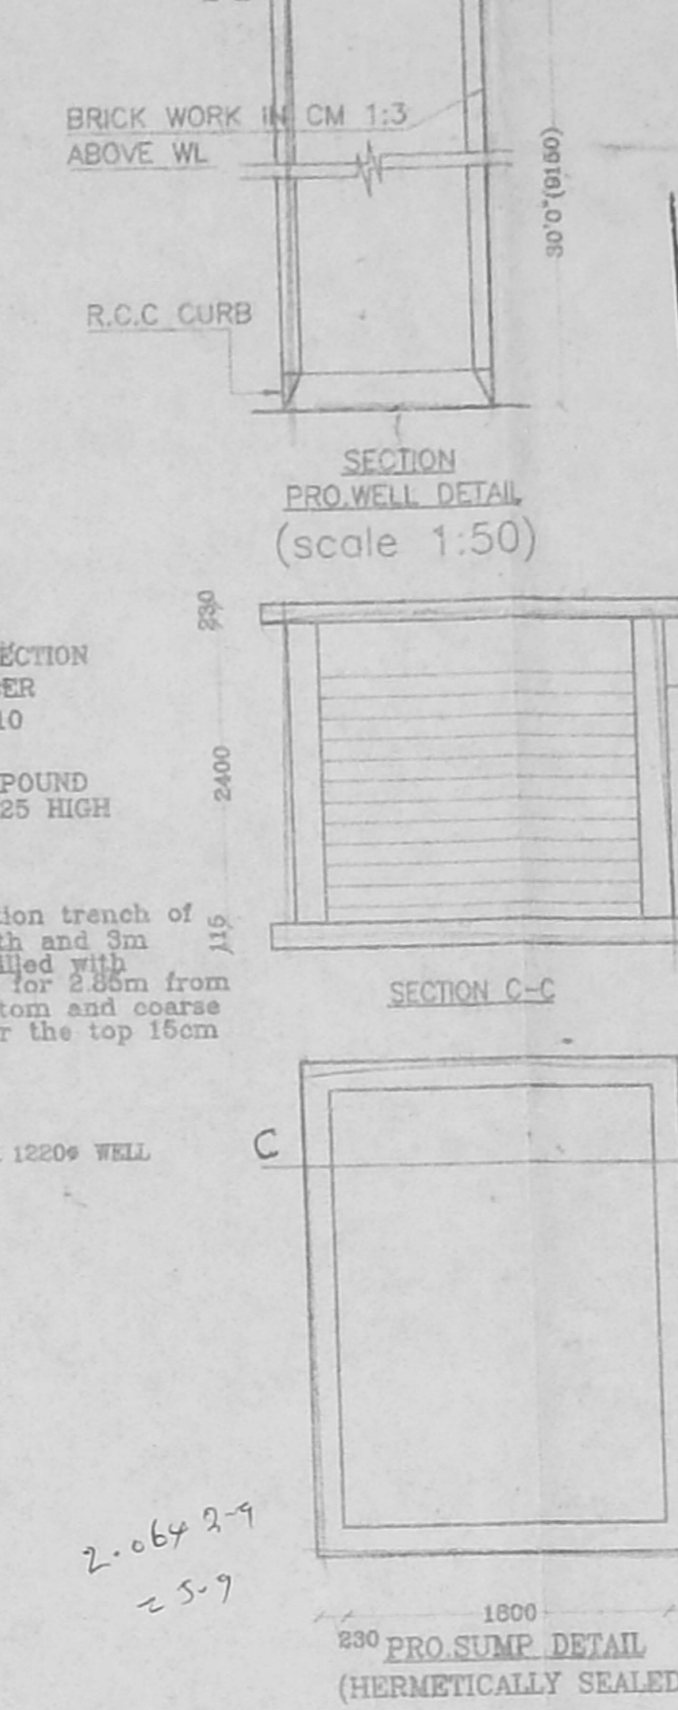


SECTION PRO. WELL DETAIL (scale 1:50)

PRO. SUMP DETAIL (HERMETICALLY SEALED) (scale 1:50)

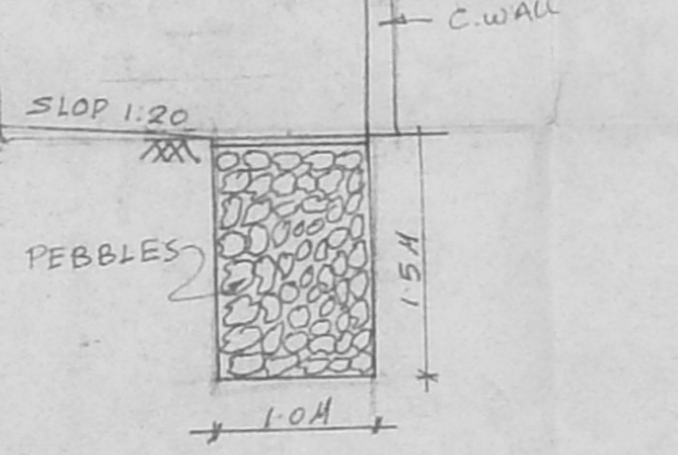

section details of Pro. percolation trench (scale 1:50)

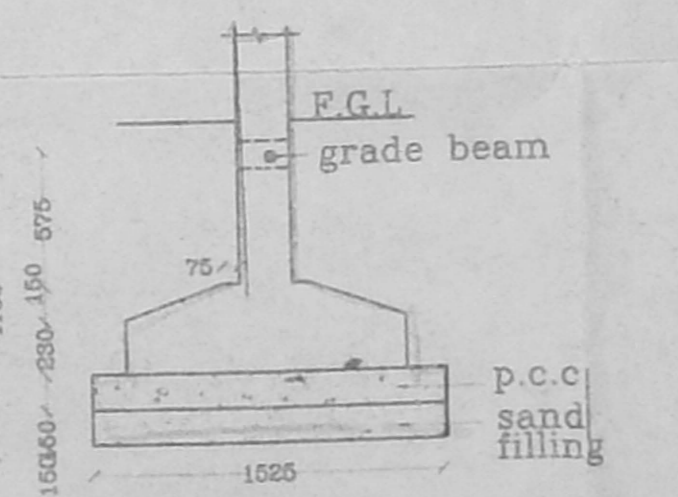

PRO. FOUNDATION (scale NTS)

Revised
Dt. 22/4/02

CMDA (B) No. 1
C. No. 132/4310/2

Scrutiny
P. A. 2/5/03

APSI/103
D.P.

PLAN SHOWING THE PROPOSED CONSTRUCTION OF RESIDENCE/BANK AT DOOR NO.121, PLOT NO.543, SANTHOME HIGH ROAD, MANDAVELPARKAM, ANNAMALAPURAM, CHENNAI. R.S. NO. 4491/4, BLOCK NO. 99

SPECIFICATION

FOUNDATION:
R.C.C. COLUMN AND PLINTH BEAMS.
SUPERSTRUCTURE:
BRICKWORK IN CEMENT MORTAR 1:5 MIX.
WOOD WORK:
MAIN DOORS IN TEAK WOOD.
FINISHES:
CERAMIC TILE FLOORING WALLS ARE PLASTERED WITH C.M 1:4 MIX. AND PAINTED.
R.C.C.
BEAM, LINTELS, STAIRS, SLABS, SUNSHADES ETC., IN 1:2:4 MIX WITH SUITABLE REINFORCEMENT.

SCHEDULE OF JOINERY

MD MAIN DOOR	1830 x 2135
FD FRENCH DOOR	1830 x 2135
D DOOR	1000 x 2135
D1 DOOR	915 x 2135
D2 DOOR	765 x 2135
W WINDOW	1830 x 1375
W1 WINDOW	1830 x 1375
W2 WINDOW	1220 x 1375
W3 WINDOW	1220 x 1030
W4 WINDOW	915 x 1375
V VENTILATOR	915 x 610
V1 VENTILATOR	610 x 610
O1 OPENING	915 x 2135

COLOUR INDEX

PROPOSED	ROAD	BOUNDARY	EXISTING
AREA STATEMENT	PLT AREA	F.S.I. AREA	GROUND FLOOR
432	-	-	117.40
			176.00
			176.00
			176.00
			176.00
			645.18
			1.493
			37.57%
			45.14
			18.00

SCALE : 1:100
DATE : 26.10.2002
DRN BY : SOMATHILM
CKD BY : KARTHIK

CAR PARKING RECD. 04
CAR PARKING PRD. 04

OWNER:

LICENSED SURVEYOUR:

N. BHARATH, B.Arch., M.C.A.,
Registered Architect
Reg. No. CA 99 24481
Licensed Surveyor
L.S. NO. RA46
169, V.V.GIRI STREET
RAMAKRISHNA NAGAR
CHENNAI-600 032