



OFFICE COPY

APPROVED  
 SUBJECT TO THE CONDITIONS IN  
 THIS OFFICE LETTER.  
 No. 41131/2-Dat 22/4/03


FOR M. BLR SECRETARY  
 CHENNAI METROPOLITAN  
 DEVELOPMENT AUTHORITY  
 CHENNAI-600 008.

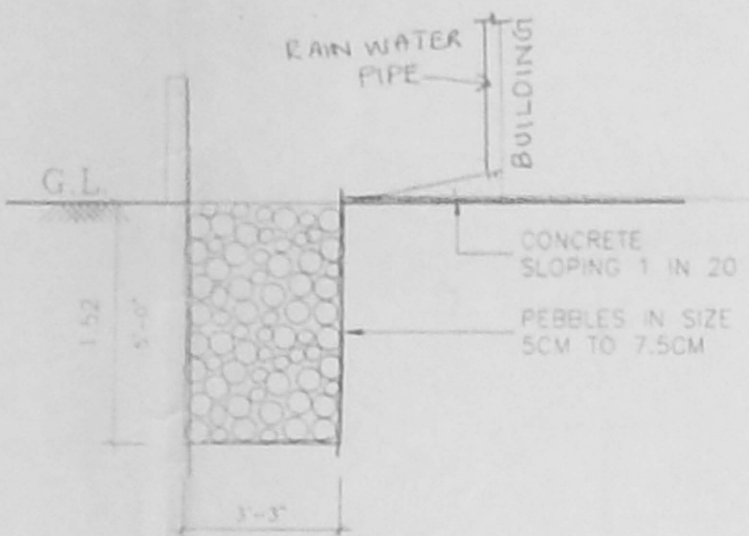

SECTION Y-Y  
PEBBLES BED  
SCALE: 1"=4'-0"

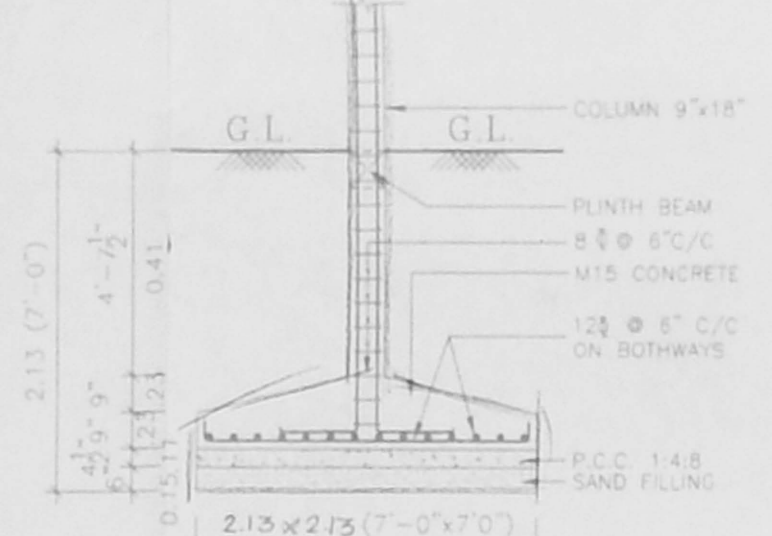


FOUNDATION DETAILS  
SCALE: 1"=4'-0"

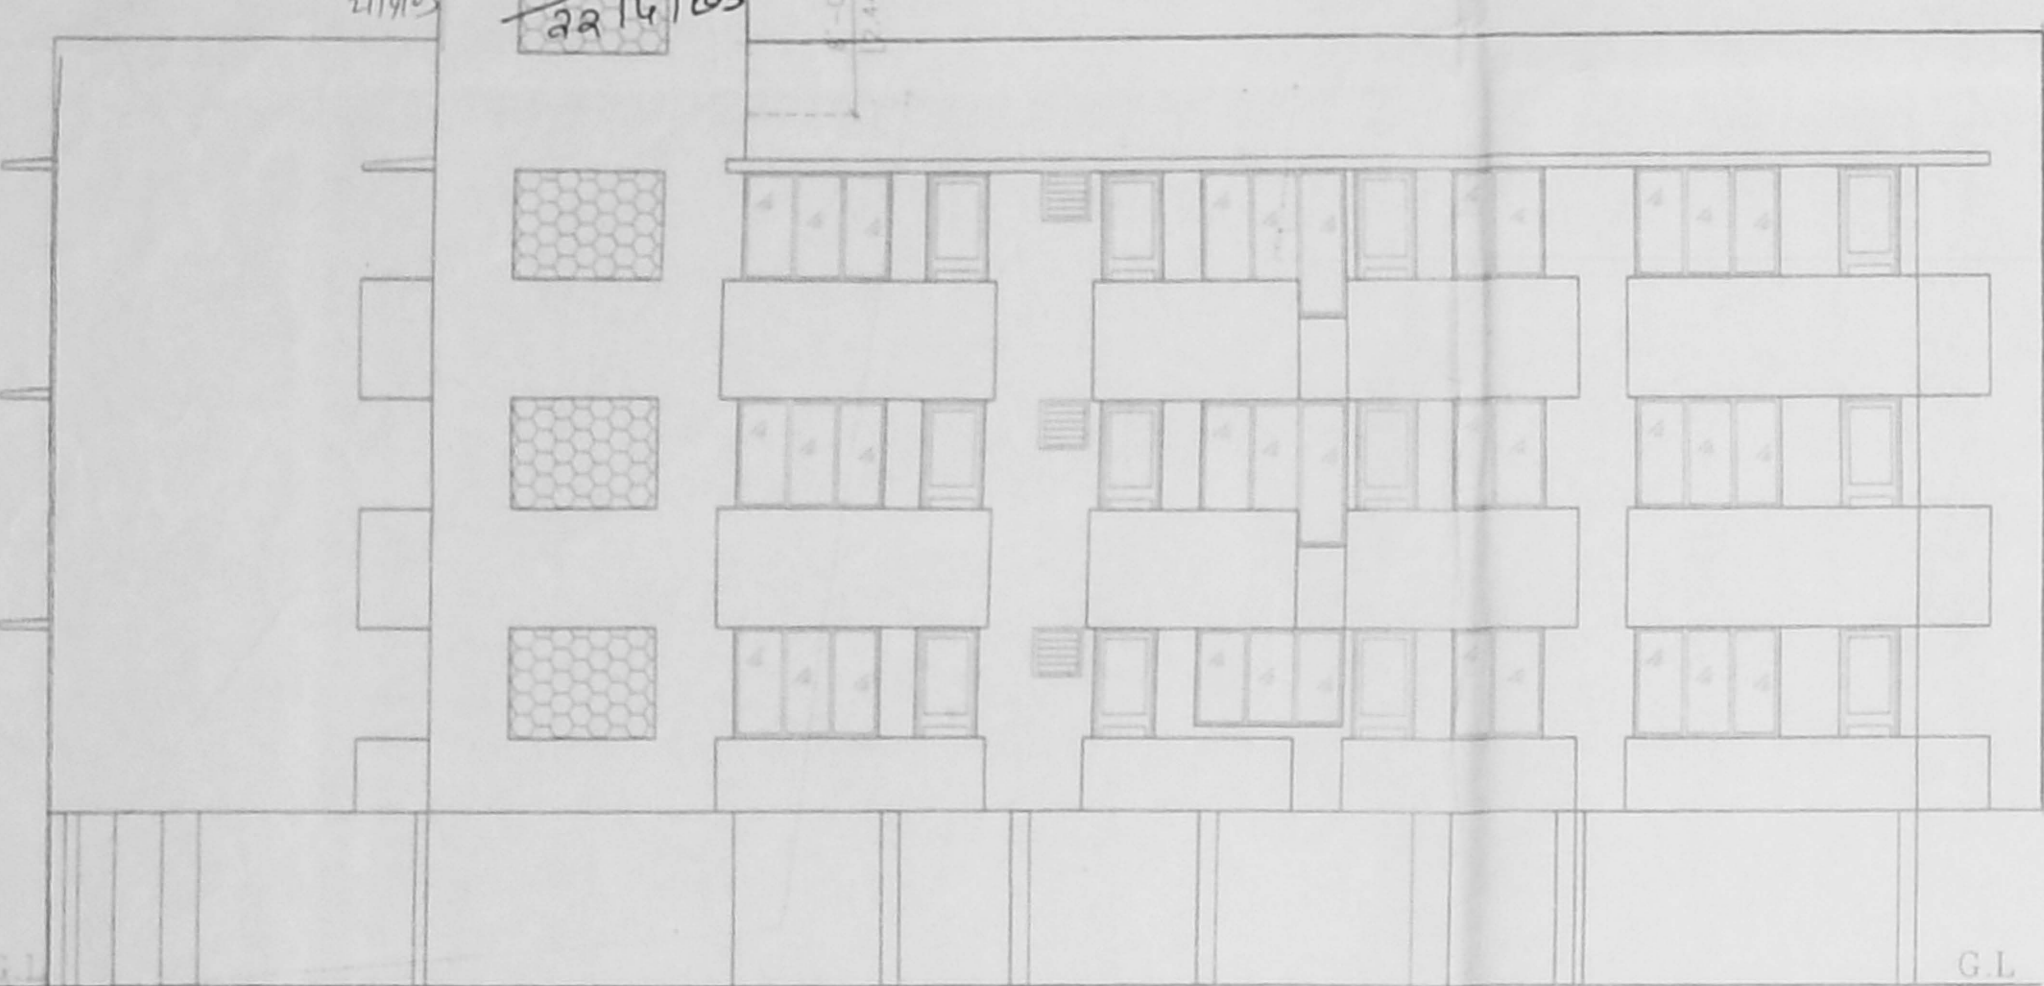

FRONT ELEVATION




SECTION ON X-X

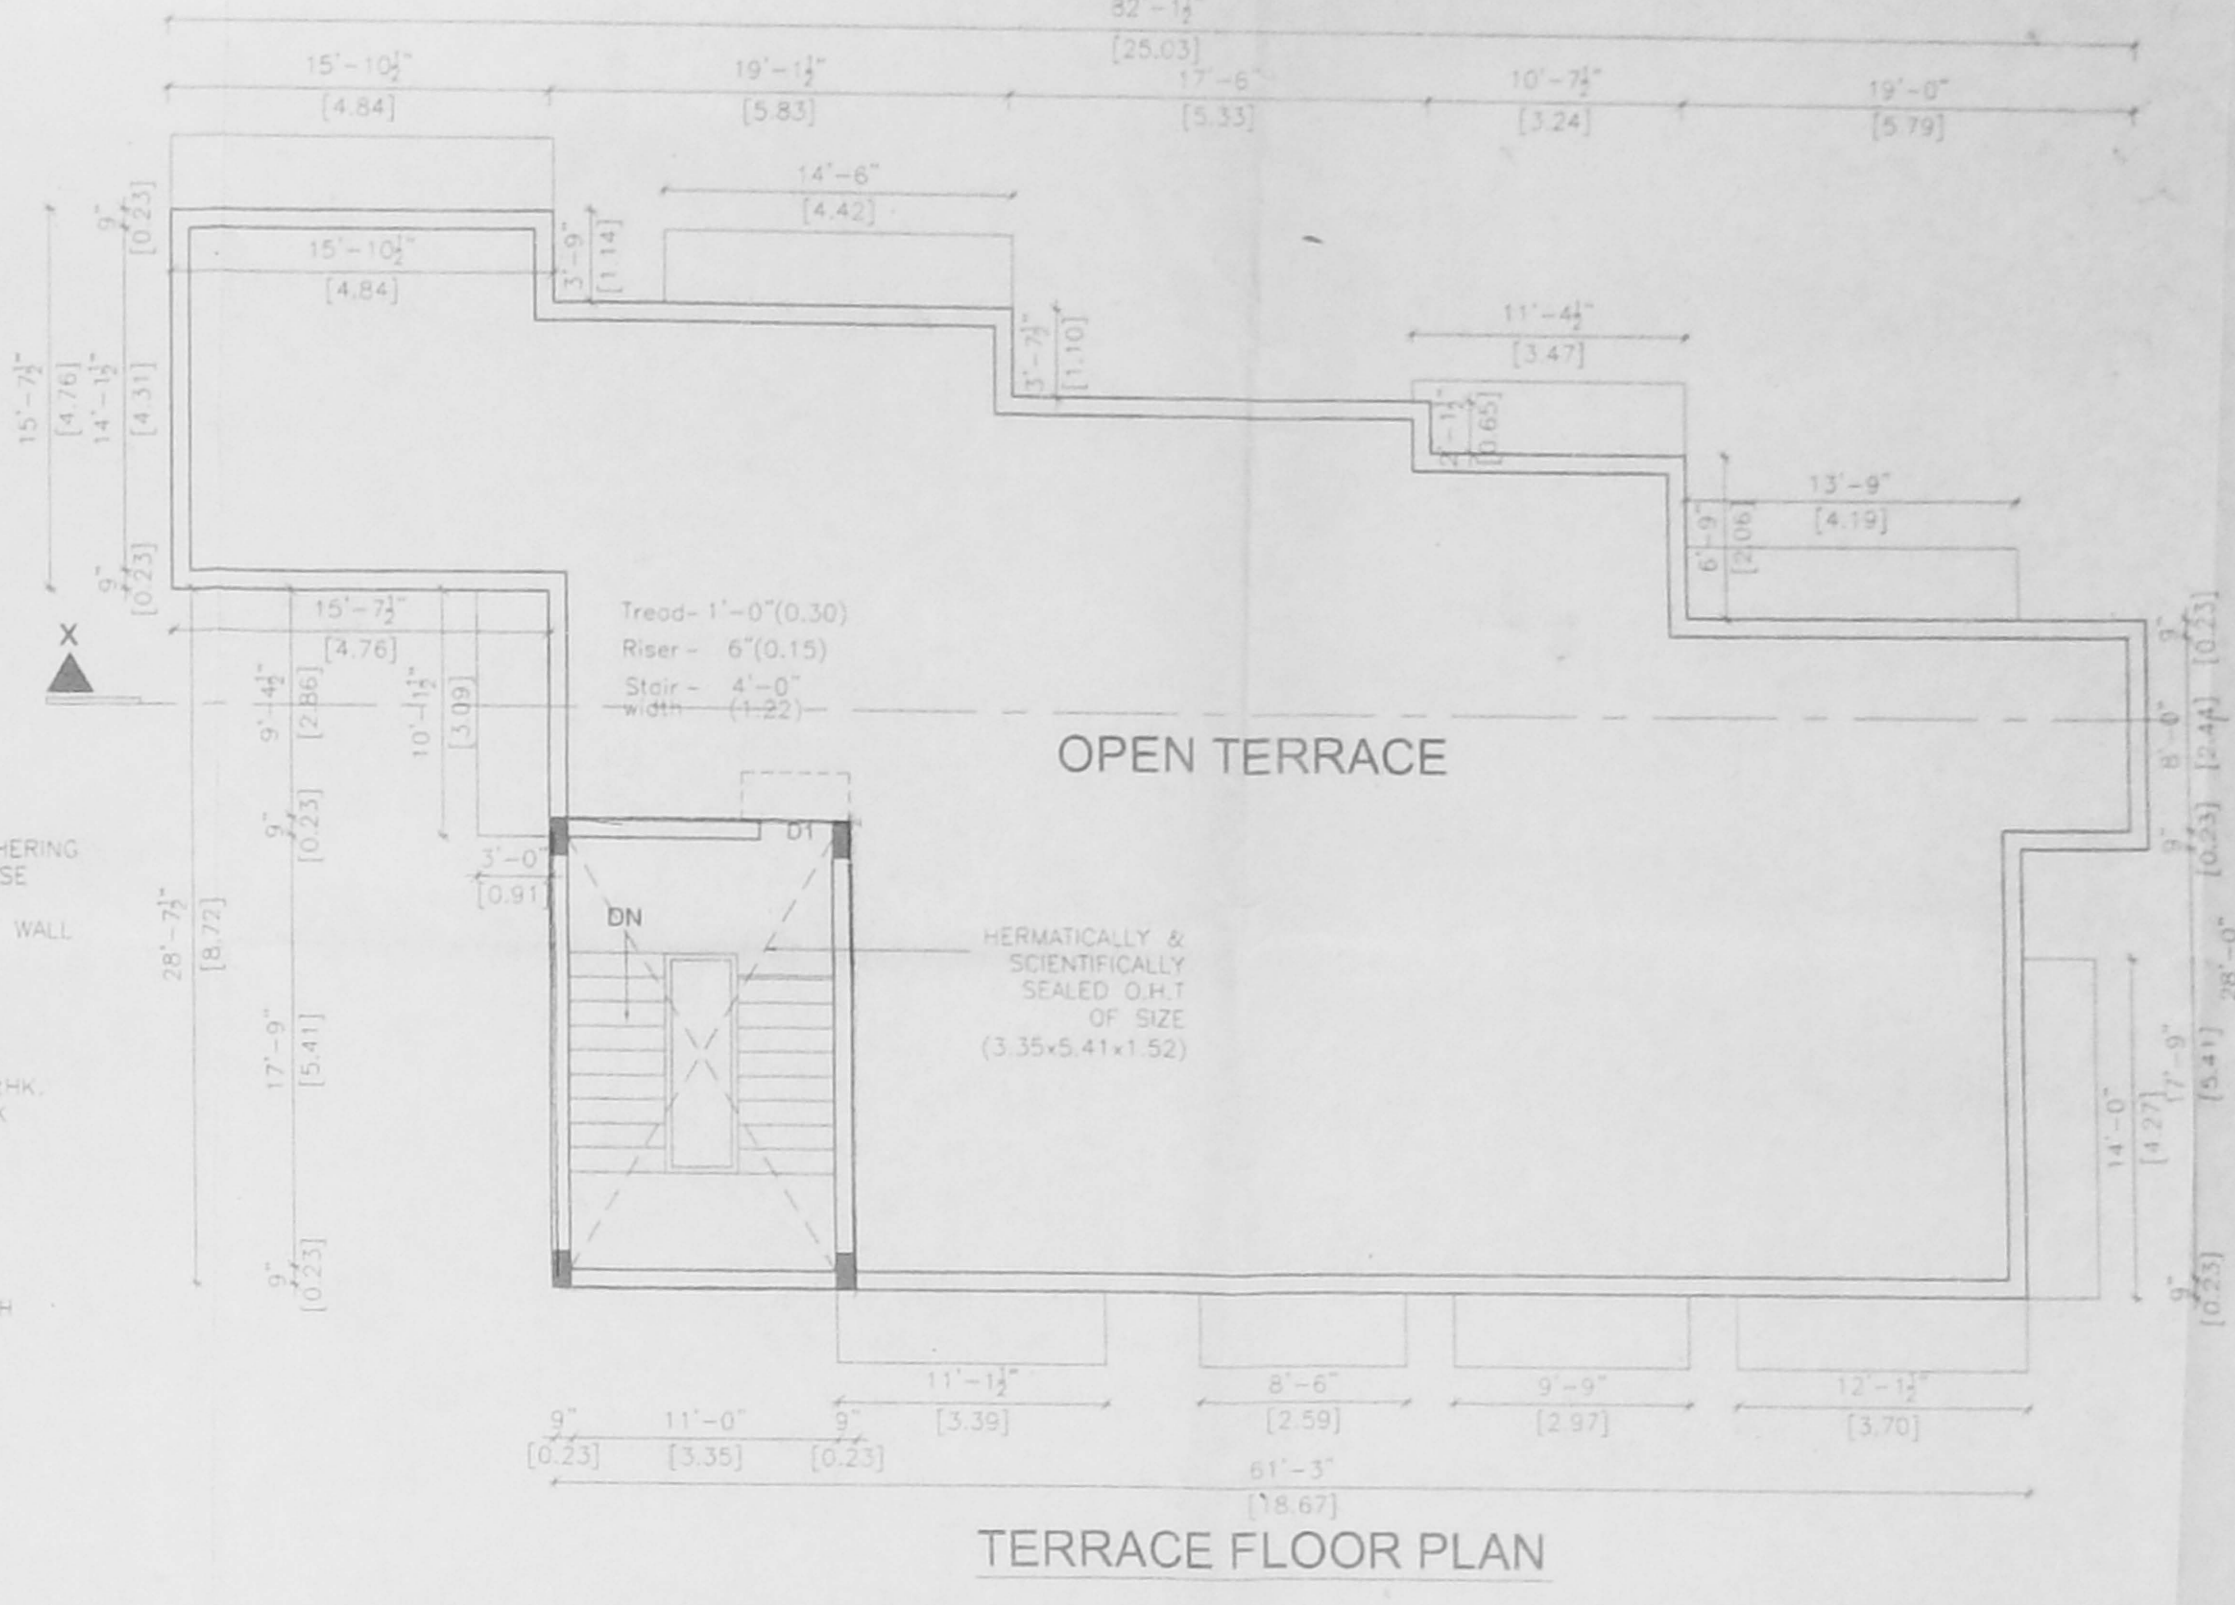


TERRACE FLOOR PLAN




SITE CUM STILT FLOOR PLAN

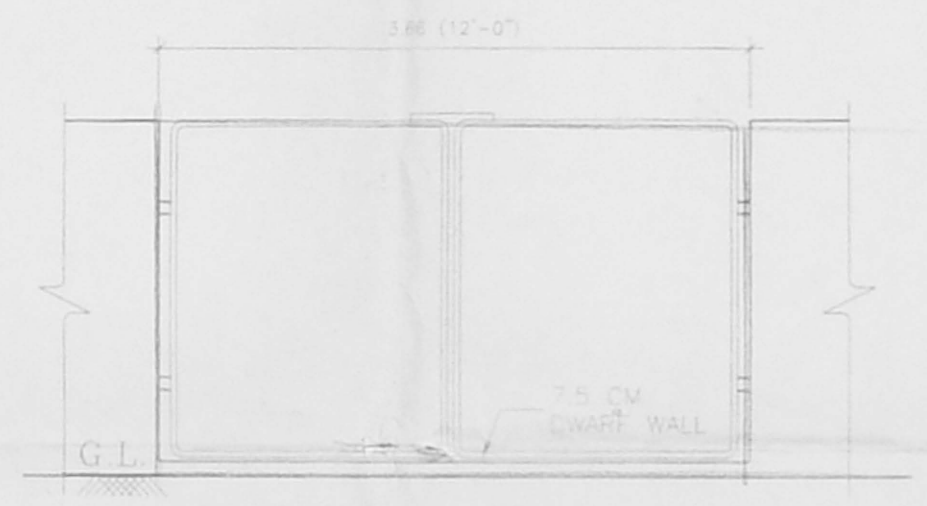


ELEVATION  
SCALE: 1"=4'-0"

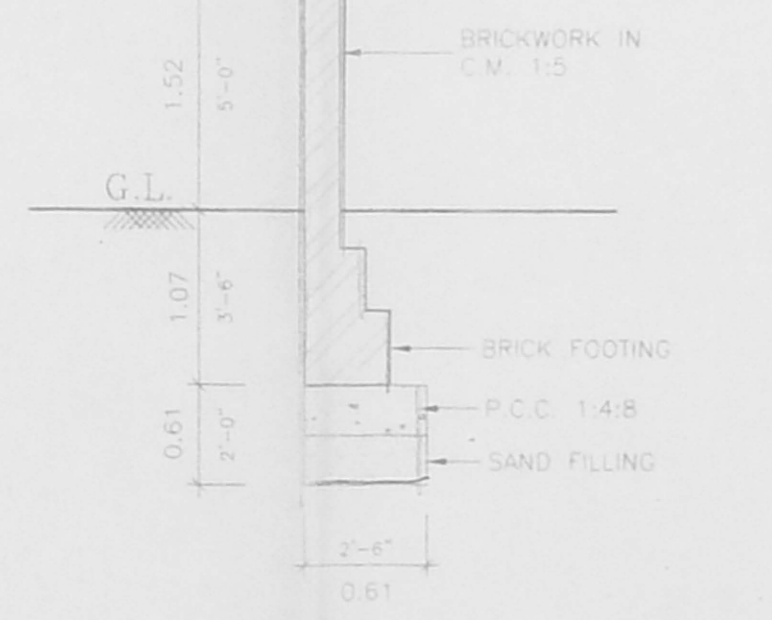


SECTION  
GATE & COMPOUND WALL  
SCALE: 1"=4'-0"

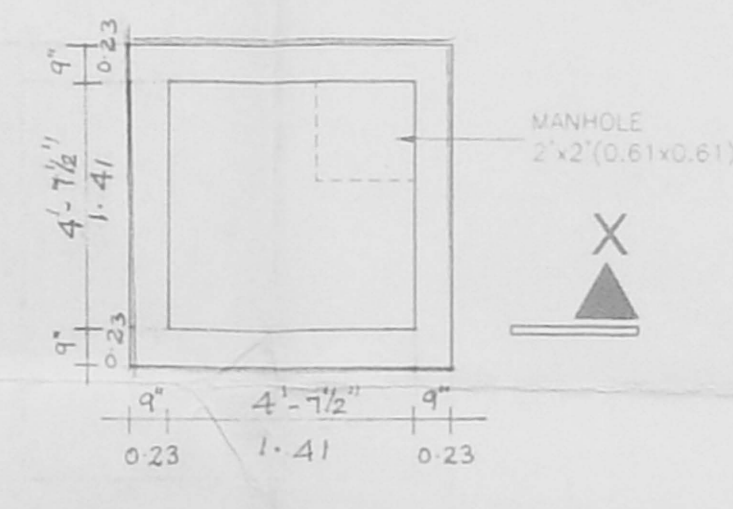


PLAN  
SCALE: 1"=4'-0"

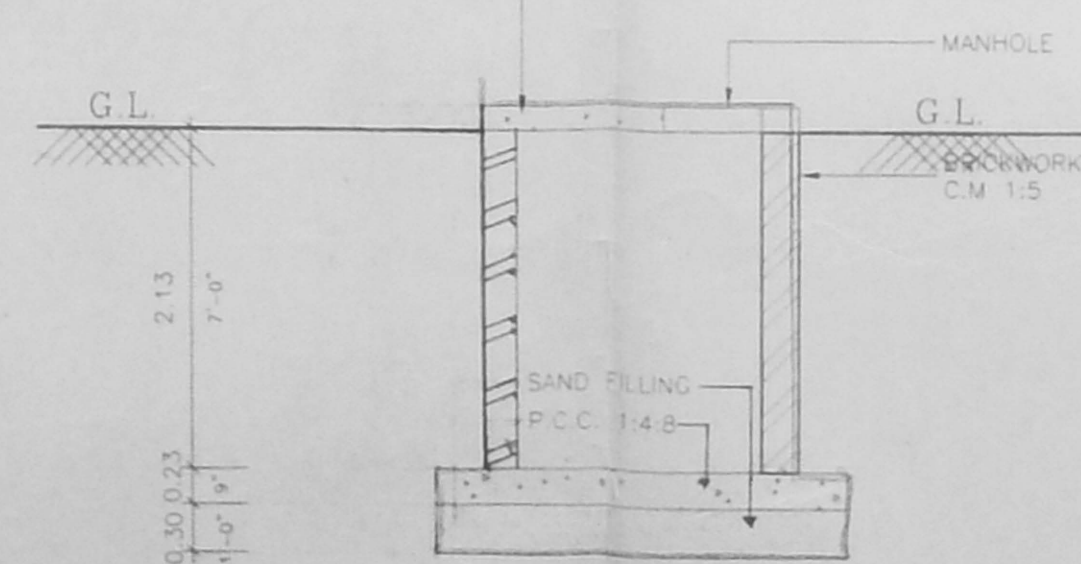

SECTION X-X  
SUMP DETAILS  
SCALE: 1"=4'-0"

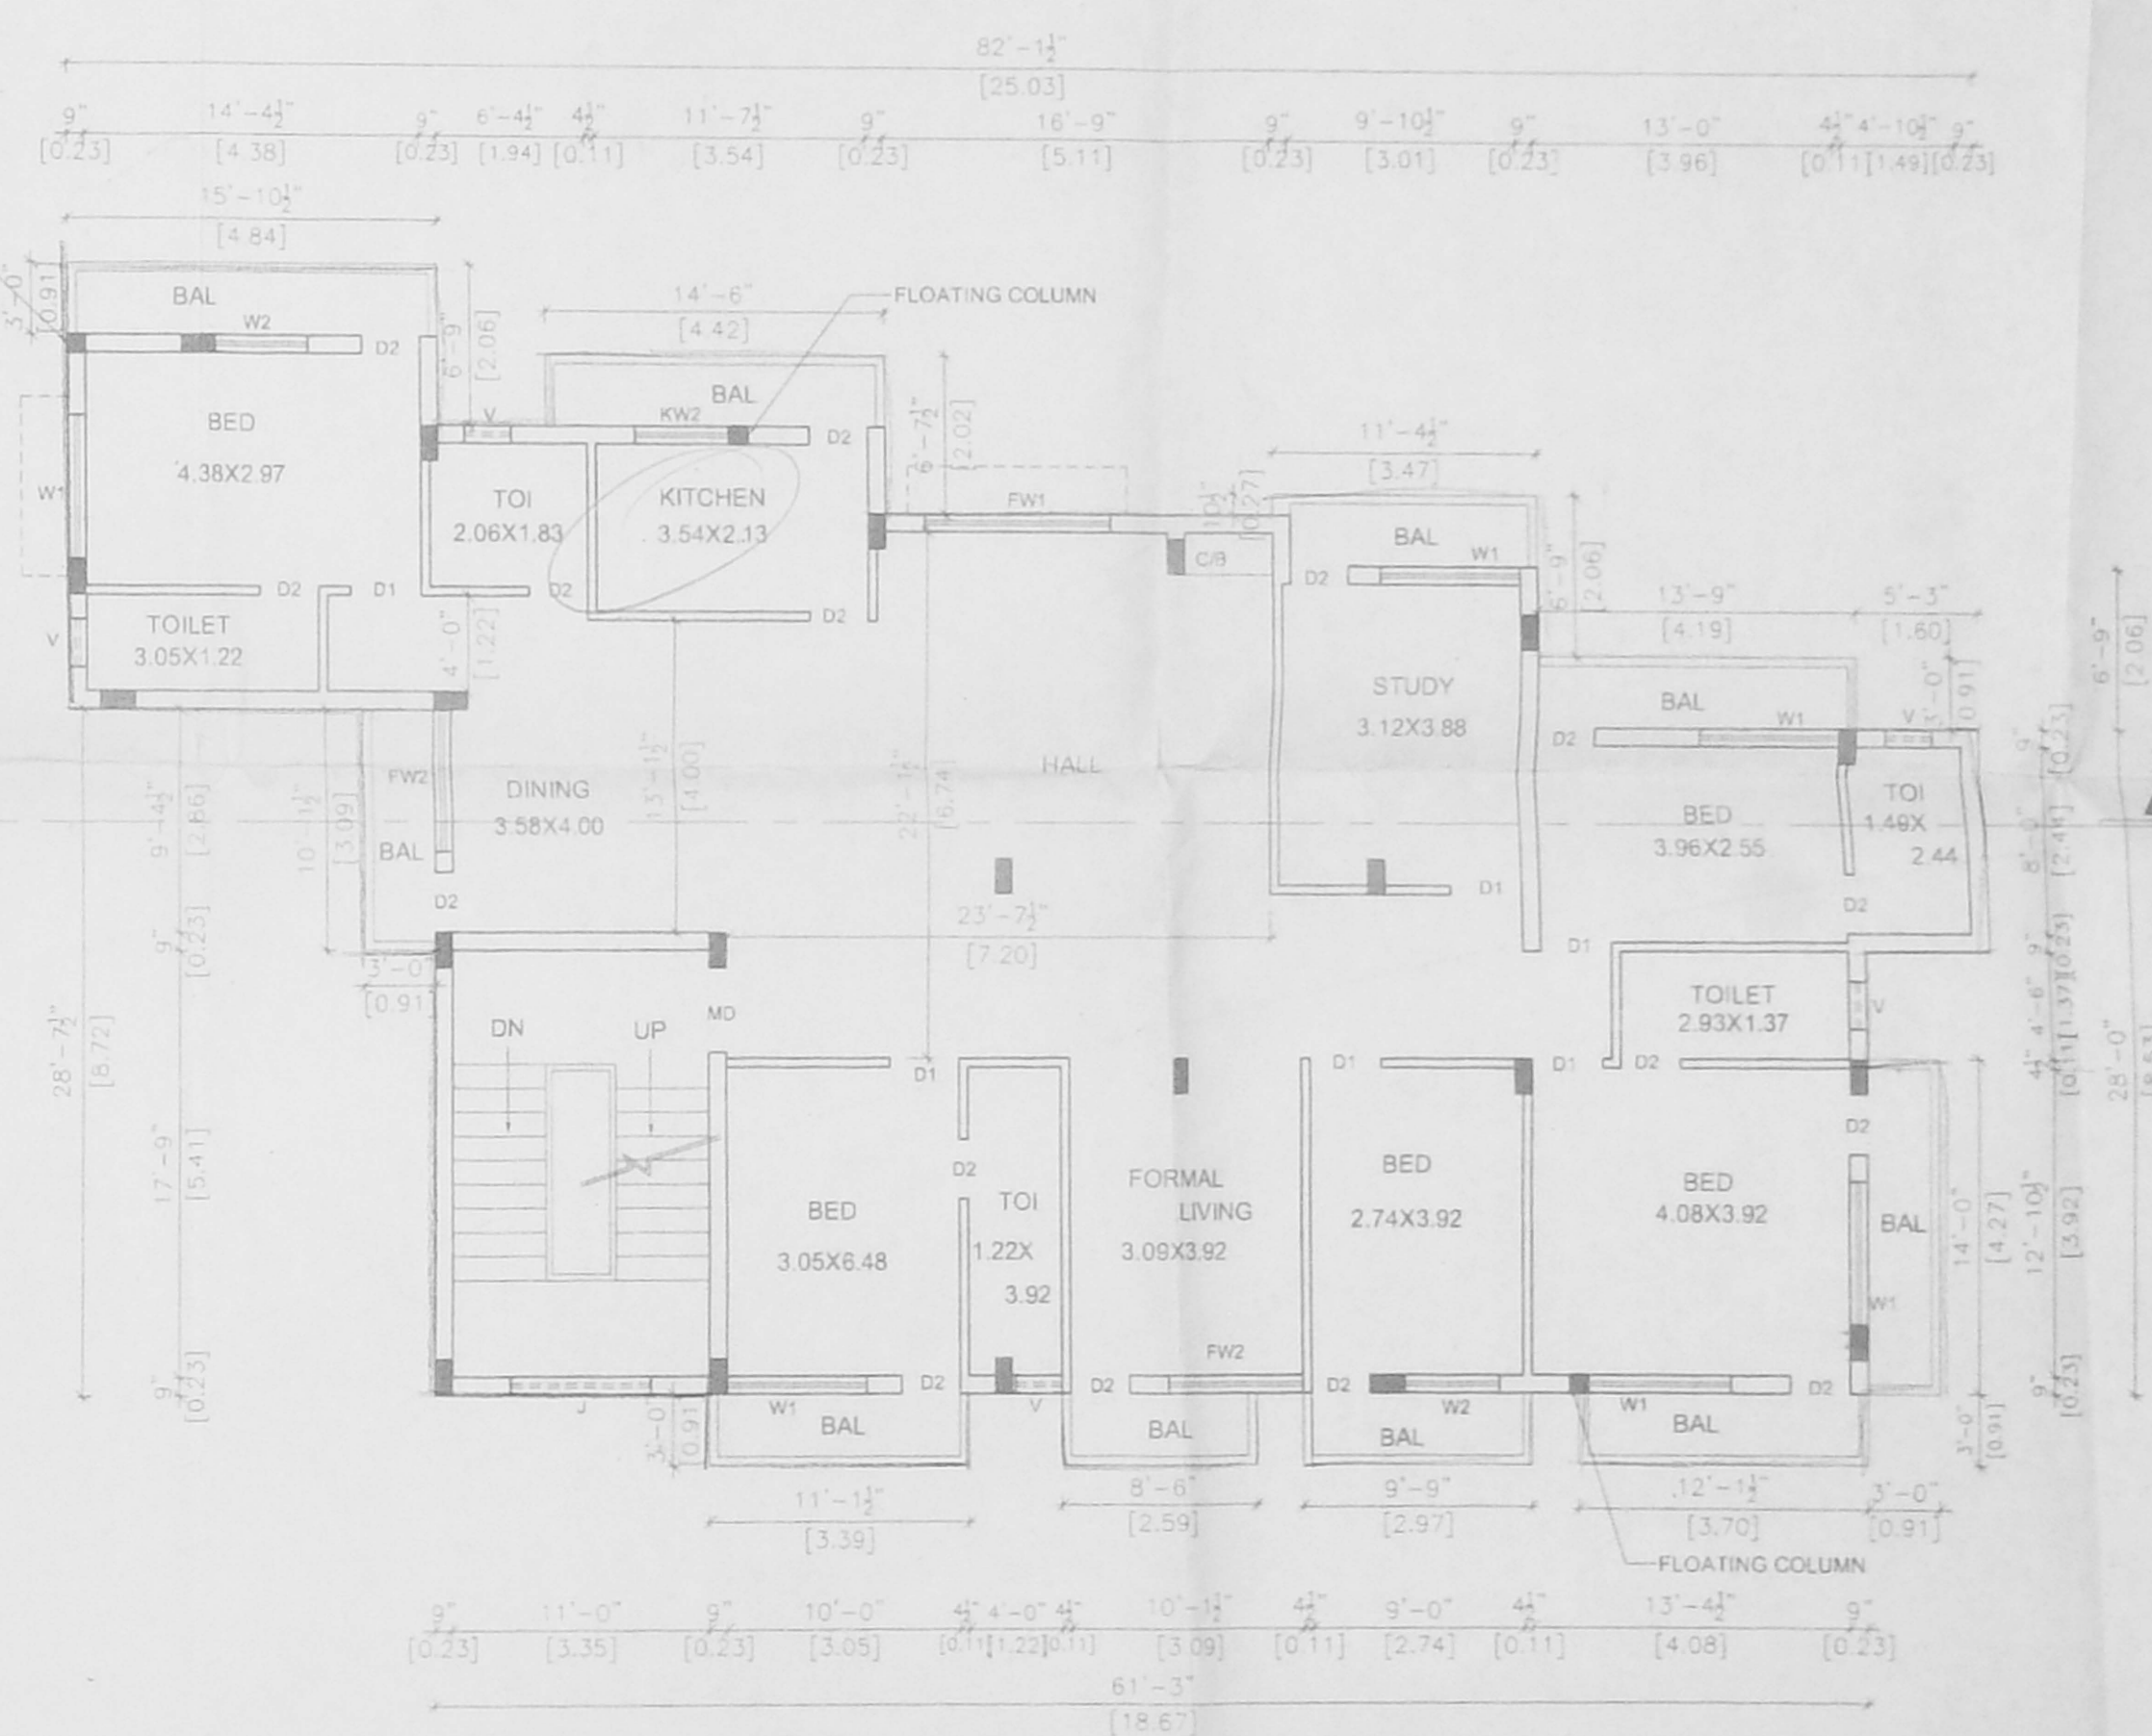

SECOND & THIRD FLOOR PLAN

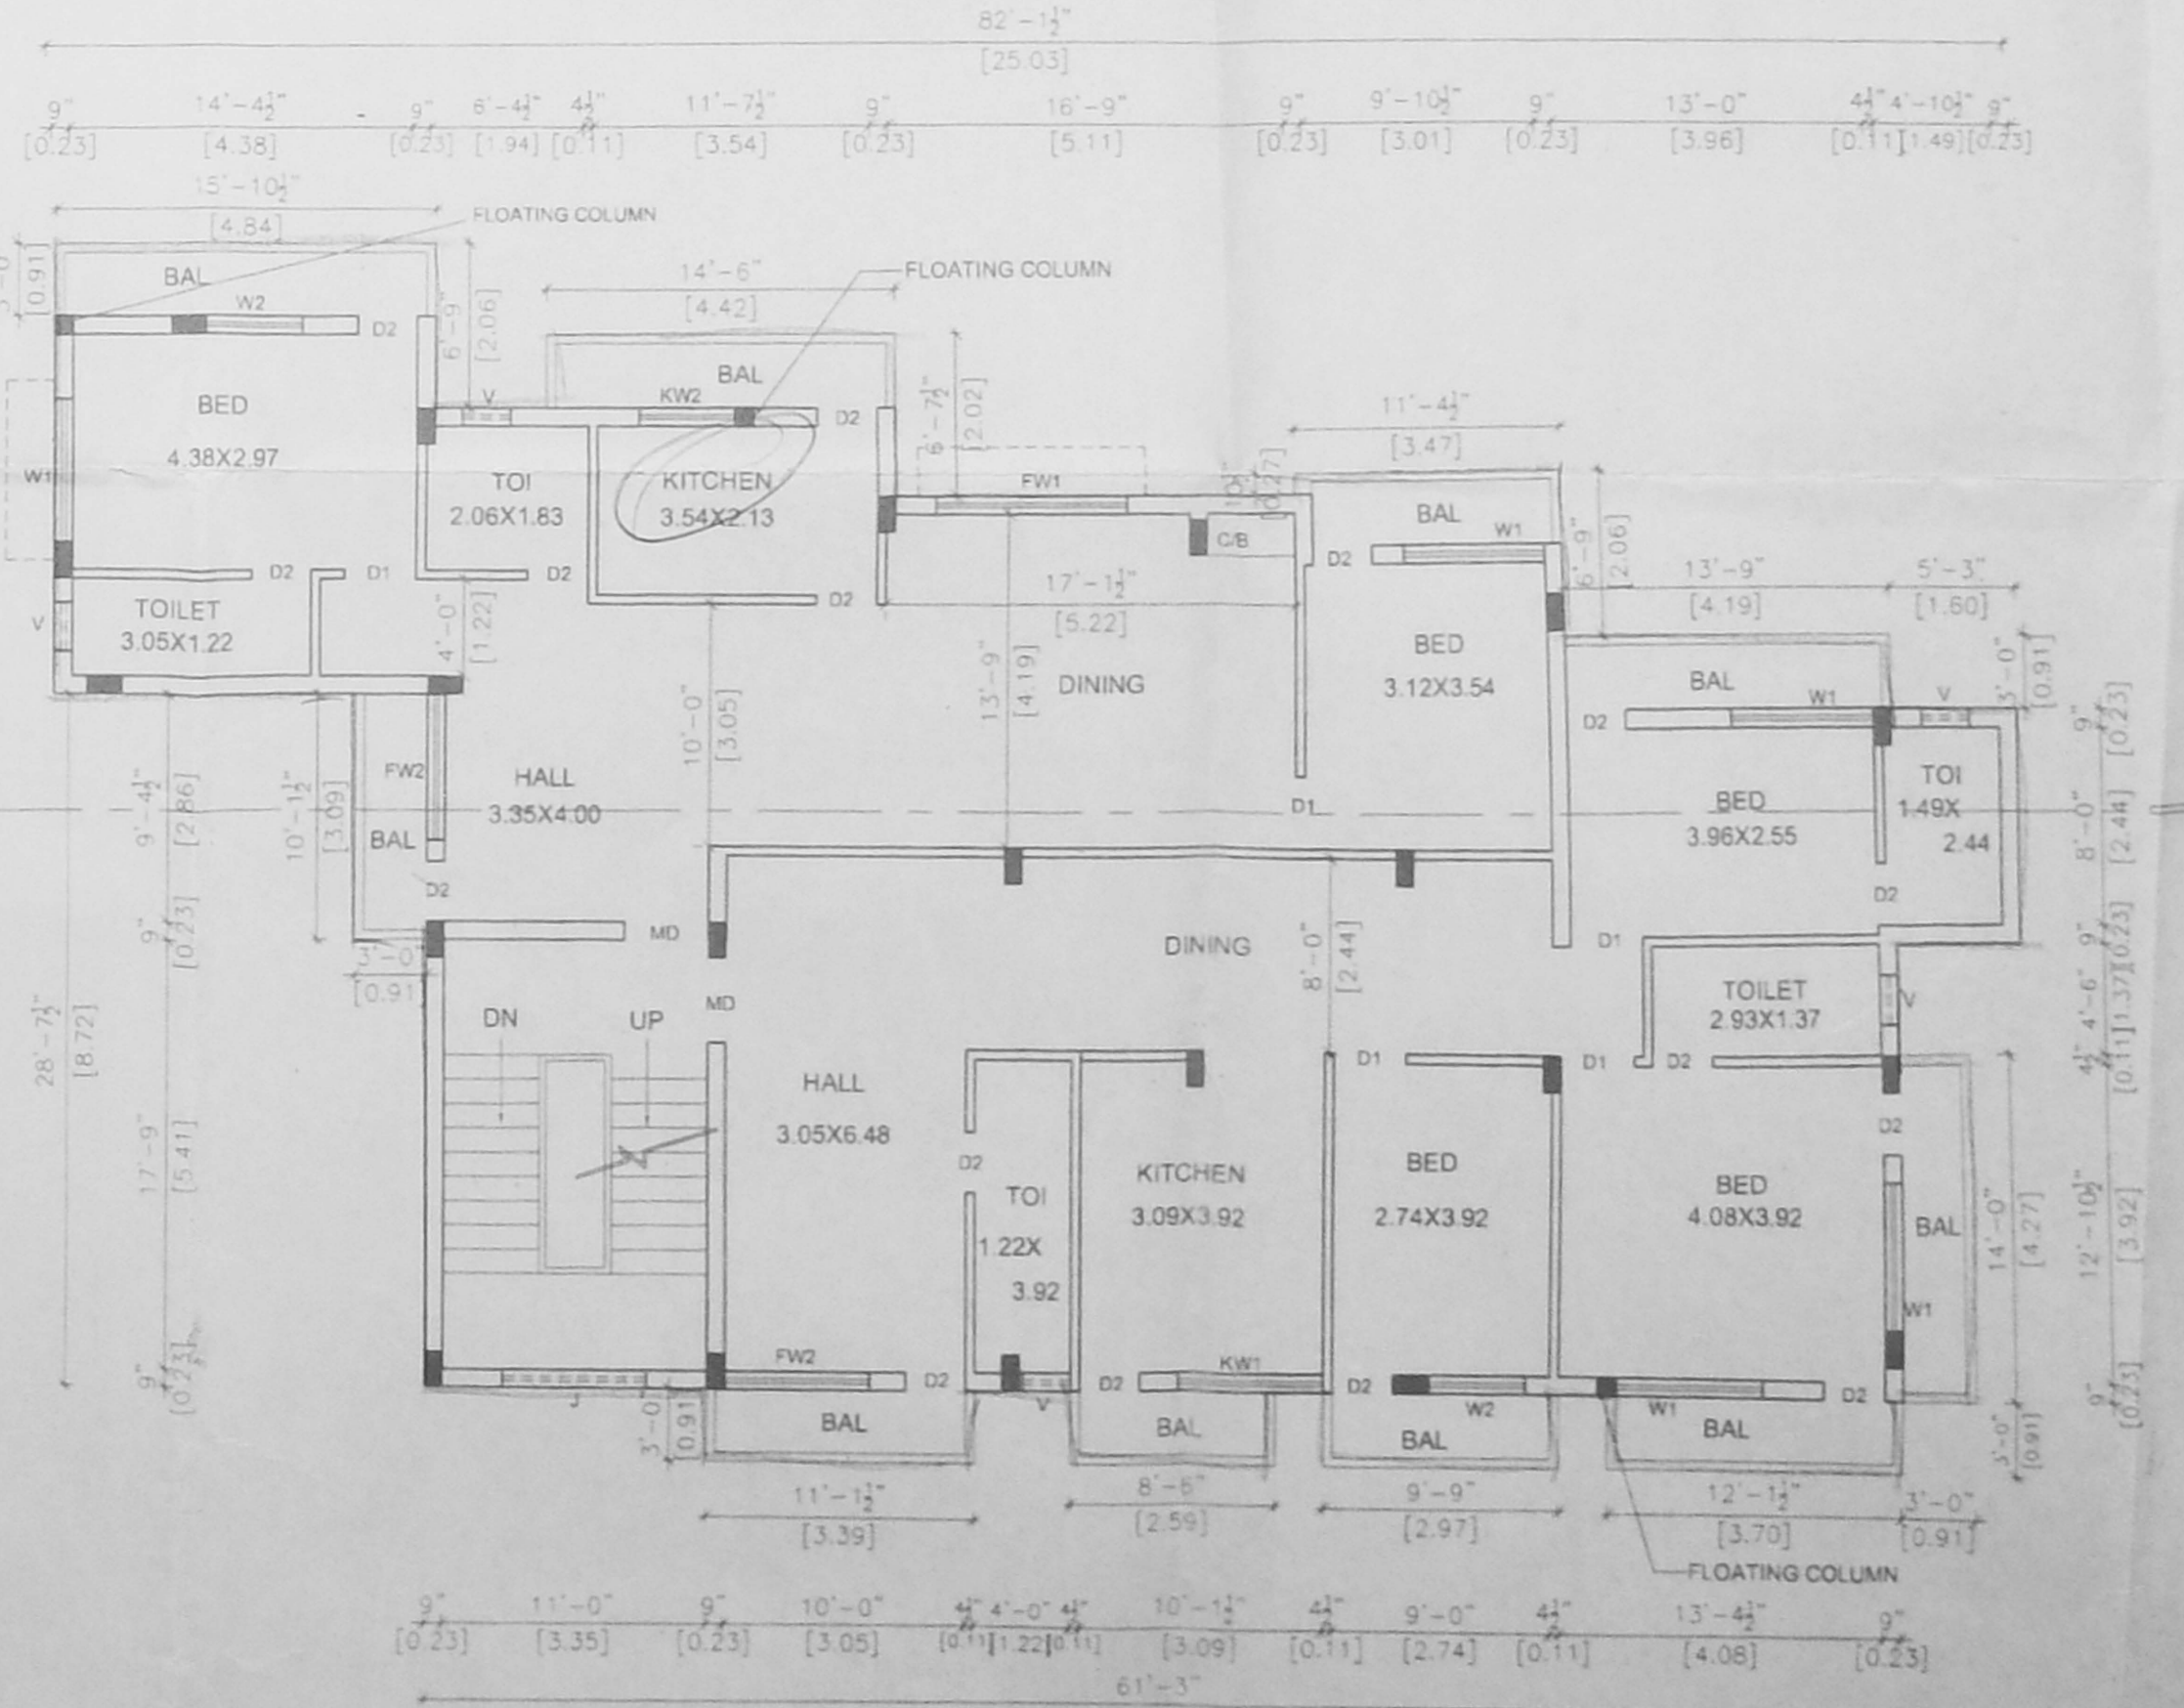

FIRST FLOOR PLAN

Revised Plan  
 Dt. 14.2.03

OFFICE COPY

CMDA (B)/14/NO. 1  
 C. No. 92/412/13/02  
 Asst. Surveyor  
 P. 3/1/03  
 A.P. 3/1/03

KEY PLAN  
 SUBDIVISION APPROVAL  
 NO. P.P. No. 55 (APPROVED BY)  
 L.O. No. 2002 CMDA  
 PROPOSED RESIDENTIAL FLAT  
 AT OLD NO. 6, NEW NO. 4, PLOT  
 NO. 9A, RS NO. 3938/8 & 3939/1 PART  
 BLOCK NO. 86, CANAL BANK ROAD,  
 STONELINE AVENUE, R.A PURAM,  
 MYLAPORE-TRIPPLICAN TALUK,  
 CHENNAI-600 028.

NOTES  
 ALL DIMENSIONS ARE FEET & INCHES AND METRIC  
 SCALE: 1"=8'-0"

SPECIFICATIONS  
 ALL BRICKWORK IN CEMENT MORTAR 1:1:5  
 FOUNDATION AND BASEMENT P.C.C. 1:4:8  
 FOUNDATION AND BASEMENT FILLED WITH RIVER SAND  
 ROOF SLAB, LINTEL, SUNSHADE, etc. 1:2:4 M15  
 MAIN DOOR TEAKWOOD AND OTHERS MALAYSIAN SAL  
 WALL PLASTERING WITH CEMENT MORTAR 1:3 AND  
 PAINTED WITH CEMENT PAINT  
 WOOD WORK FINISHED WITH ENAMEL PAINT  
 PRESSED TILES Laid OVER WEATHERING COURSE IN  
 CEMENT MORTAR 1:3

JOINERY DETAILS

TYP	DESCRIPTION	DIMENSIONS IN FEET & INCHES	METRIC
MD	DOOR	3'-6" x 7'-0"	1.07 x 2.13
D1	DOOR	3'-6" x 7'-0"	0.91 x 2.13
D2	DOOR	2'-6" x 7'-0"	0.76 x 2.13
FW1	FRENCH WINDOW	8'-0" x 6'-0"	2.44 x 1.83
FW2	FRENCH WINDOW	6'-0" x 6'-0"	1.83 x 1.83
W1	WINDOW	6'-0" x 4'-6"	1.83 x 1.37
W2	WINDOW	4'-0" x 4'-6"	1.22 x 1.37
KW1	KITCHEN WINDOW	6'-0" x 4'-0"	1.83 x 1.22
KW2	KITCHEN WINDOW	4'-0" x 4'-0"	1.22 x 1.22
J	JOLLY	6'-0" x 4'-6"	1.83 x 1.37
V	VENTILATOR	3'-0" x 2'-0"	0.91 x 0.61

AREA DETAILS

	SQ. FT.	SQ. M.
PLOT AREA	7184.85	667.47
STILT FLOOR AREA (STAIRCASE)	240.625	22
FIRST FLOOR AREA	2841.00	263.96
SECOND FLOOR AREA	2841.00	263.94
THIRD FLOOR AREA	2841.00	263.94
TOTAL FLOOR AREA	8763.625	814.17
F.S.I.		1.22

COLOUR INDEX

[Symbol]	PROPOSED
[Symbol]	ROAD
[Symbol]	BOUNDARY
[Symbol]	WATER LINE
[Symbol]	SEWER LINE

OWNER *M.A. Jayapall*

*D. Vincent Jayapall*  
 Licensed Surveyor, Class-I  
 CORPORATION OF CHENNAI  
 No. 105, Gandhi Road  
 Velachery, Chennai-600 042

LICENCED SURVEYOR