

SUBDIVISION APPROVAL No. P.P. No. 85/2002  
 (APPROVED BY CMDA)  
 PROPOSED RESIDENTIAL FLATS  
 AT OLD DOOR NO:6, NEW NO:4.  
 (AS PER APPROVED SUB-DIVISION)  
 PLOT NO: 9B, R.S NO: 3939/8 &  
 3939/1(PART), BLOCK NO: 86, CANAL  
 BANK ROAD, STONE LINK AVENUE,  
 R.A. PURAM, MYLAPORE -  
 TRIPPLICANE TALUK, CHENNAI-28.

**SPECIFICATIONS**

ALL BRICK WORK IN C.M 1:5.  
 FOUNDATION AND BASEMENT P.C.C 1:4:8.  
 FLOOR SLAB LINTEL, SUNSHADE ETC. IN 1:2:4 M15.  
 MAIN DOOR TO BE MADE IN 1:2:4 M15 AND REINFORCED WITH  
 CEMENT PAINT AS PER SPEC. B.17.  
 WOOD WORK FINISHED WITH ENAMEL PAINTS.  
 PRESSED TILES LAID OVER WEATHERING COURSE IN C.M 1:3.  
 P.A. 1/4/03.


**JOINERY DETAILS**

Type	Description	Dimensions in Feet	Dimensions in Metric
M0	MAIN DOOR	3'-6" x 7'-0"	1.07 x 2.13
D1	DOOR	1'-0" x 7'-0"	0.91 x 2.13
D2	DOOR	2'-6" x 7'-0"	0.76 x 2.13
W1	WINDOW	6'-0" x 6'-6"	1.83 x 1.97
W2	WINDOW	6'-0" x 4'-6"	1.22 x 1.37
V	VENTILATOR	1'-0" x 2'-0"	0.91 x 0.61

**AREA DETAILS**

	Sq ft	Sq m
PLOT AREA	2987.33	277.58
STILT FLOOR AREA	124.00	11.52
FIRST FLOOR AREA	1221.53	113.46
SECOND FLOOR AREA	1221.53	113.46
THIRD FLOOR AREA	1221.53	113.46
TOTAL BUILT UP AREA	3788.59	351.96
F.S.I	1.27	

**COLOUR INDEX**

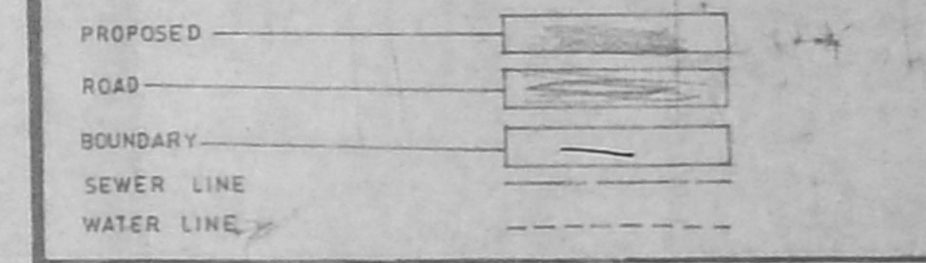


ALL DIMENSIONS ARE IN FEET AND INCHES AND METRIC  
 SCALE 1/8" = 1'-0" (OR) 1:100

OWNER  
 LICENCED SURVEYOR


**D. VINCENT JAYARALL**  
 Licenced Surveyor, Class-I No. 522  
 CORPORATION OF CHENNAI  
 No. 106, Gandhi Road,  
 Velachery, Chennai-600 042

OFFICE COPY


B/SPL-ALD/176-2-83  
 Planning Permit No.  
**APPROVED**  
 SUBJECT TO THE CONDITIONS IN  
 THIS OFFICE LETTER.  
 No. 14514/176-2-83  
 Date: 22/4/03  
 FOR MEMBER SECRETARY  
 CHENNAI METROPOLITAN  
 DEVELOPMENT AUTHORITY  
 CHENNAI-600 008.

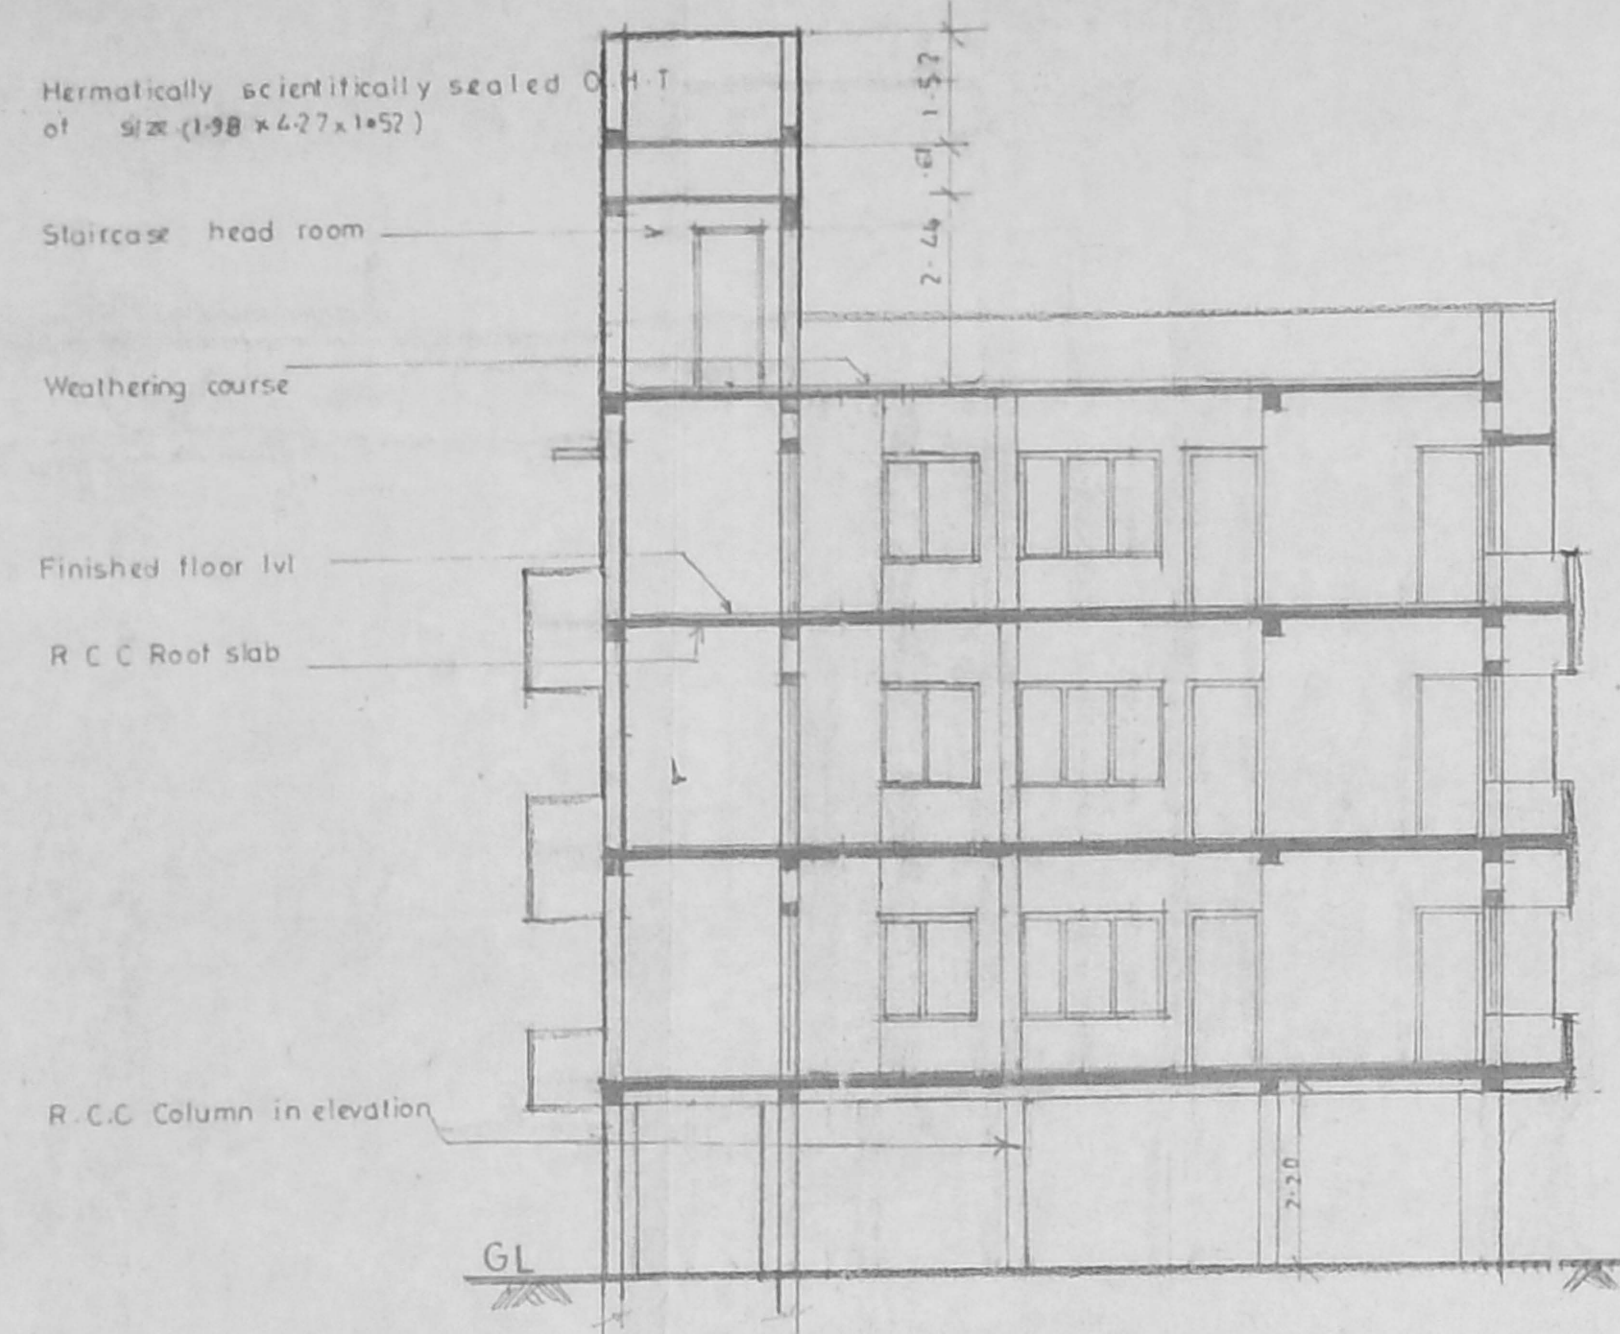


SECTION X-X

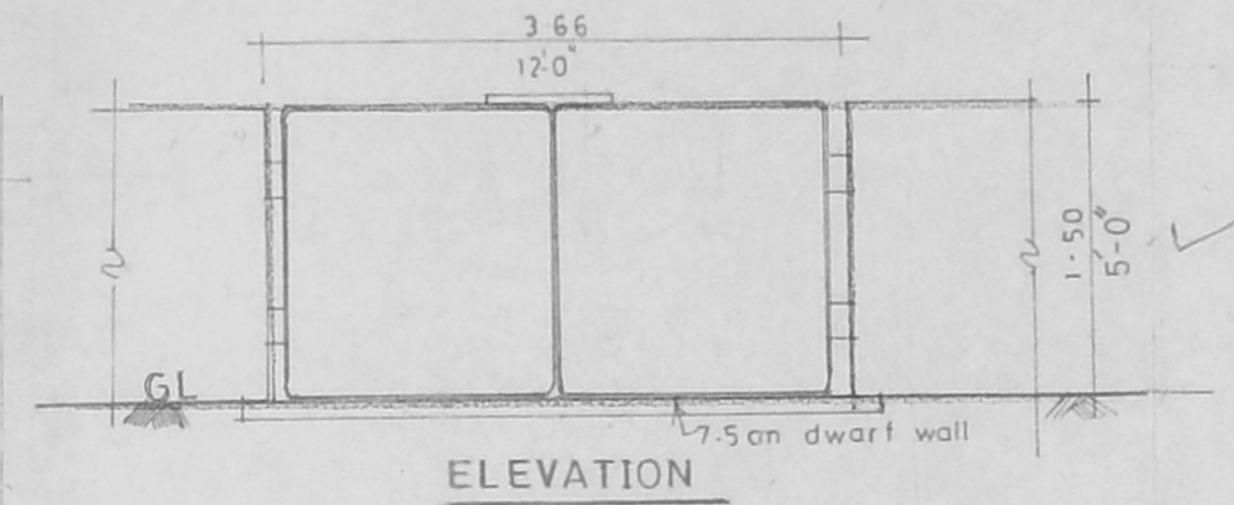


ELEVATION

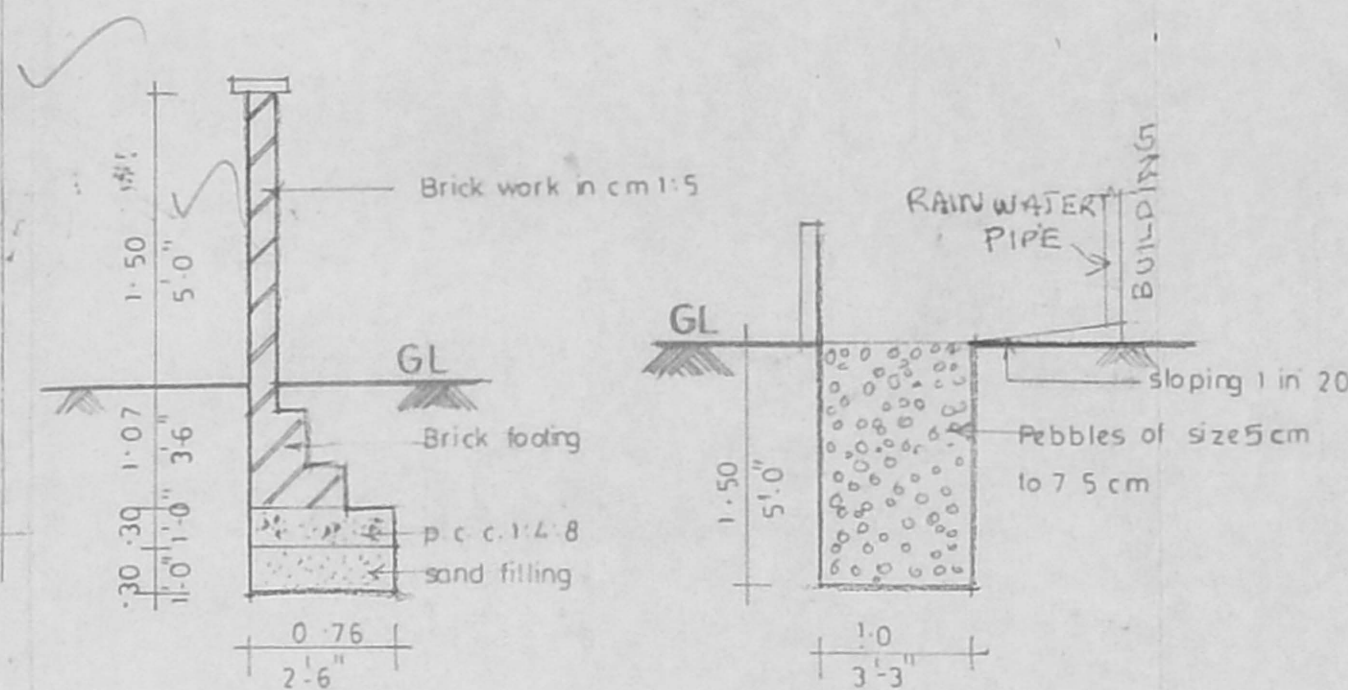


SECTION c/s of percolation pit Gate & compound wall details

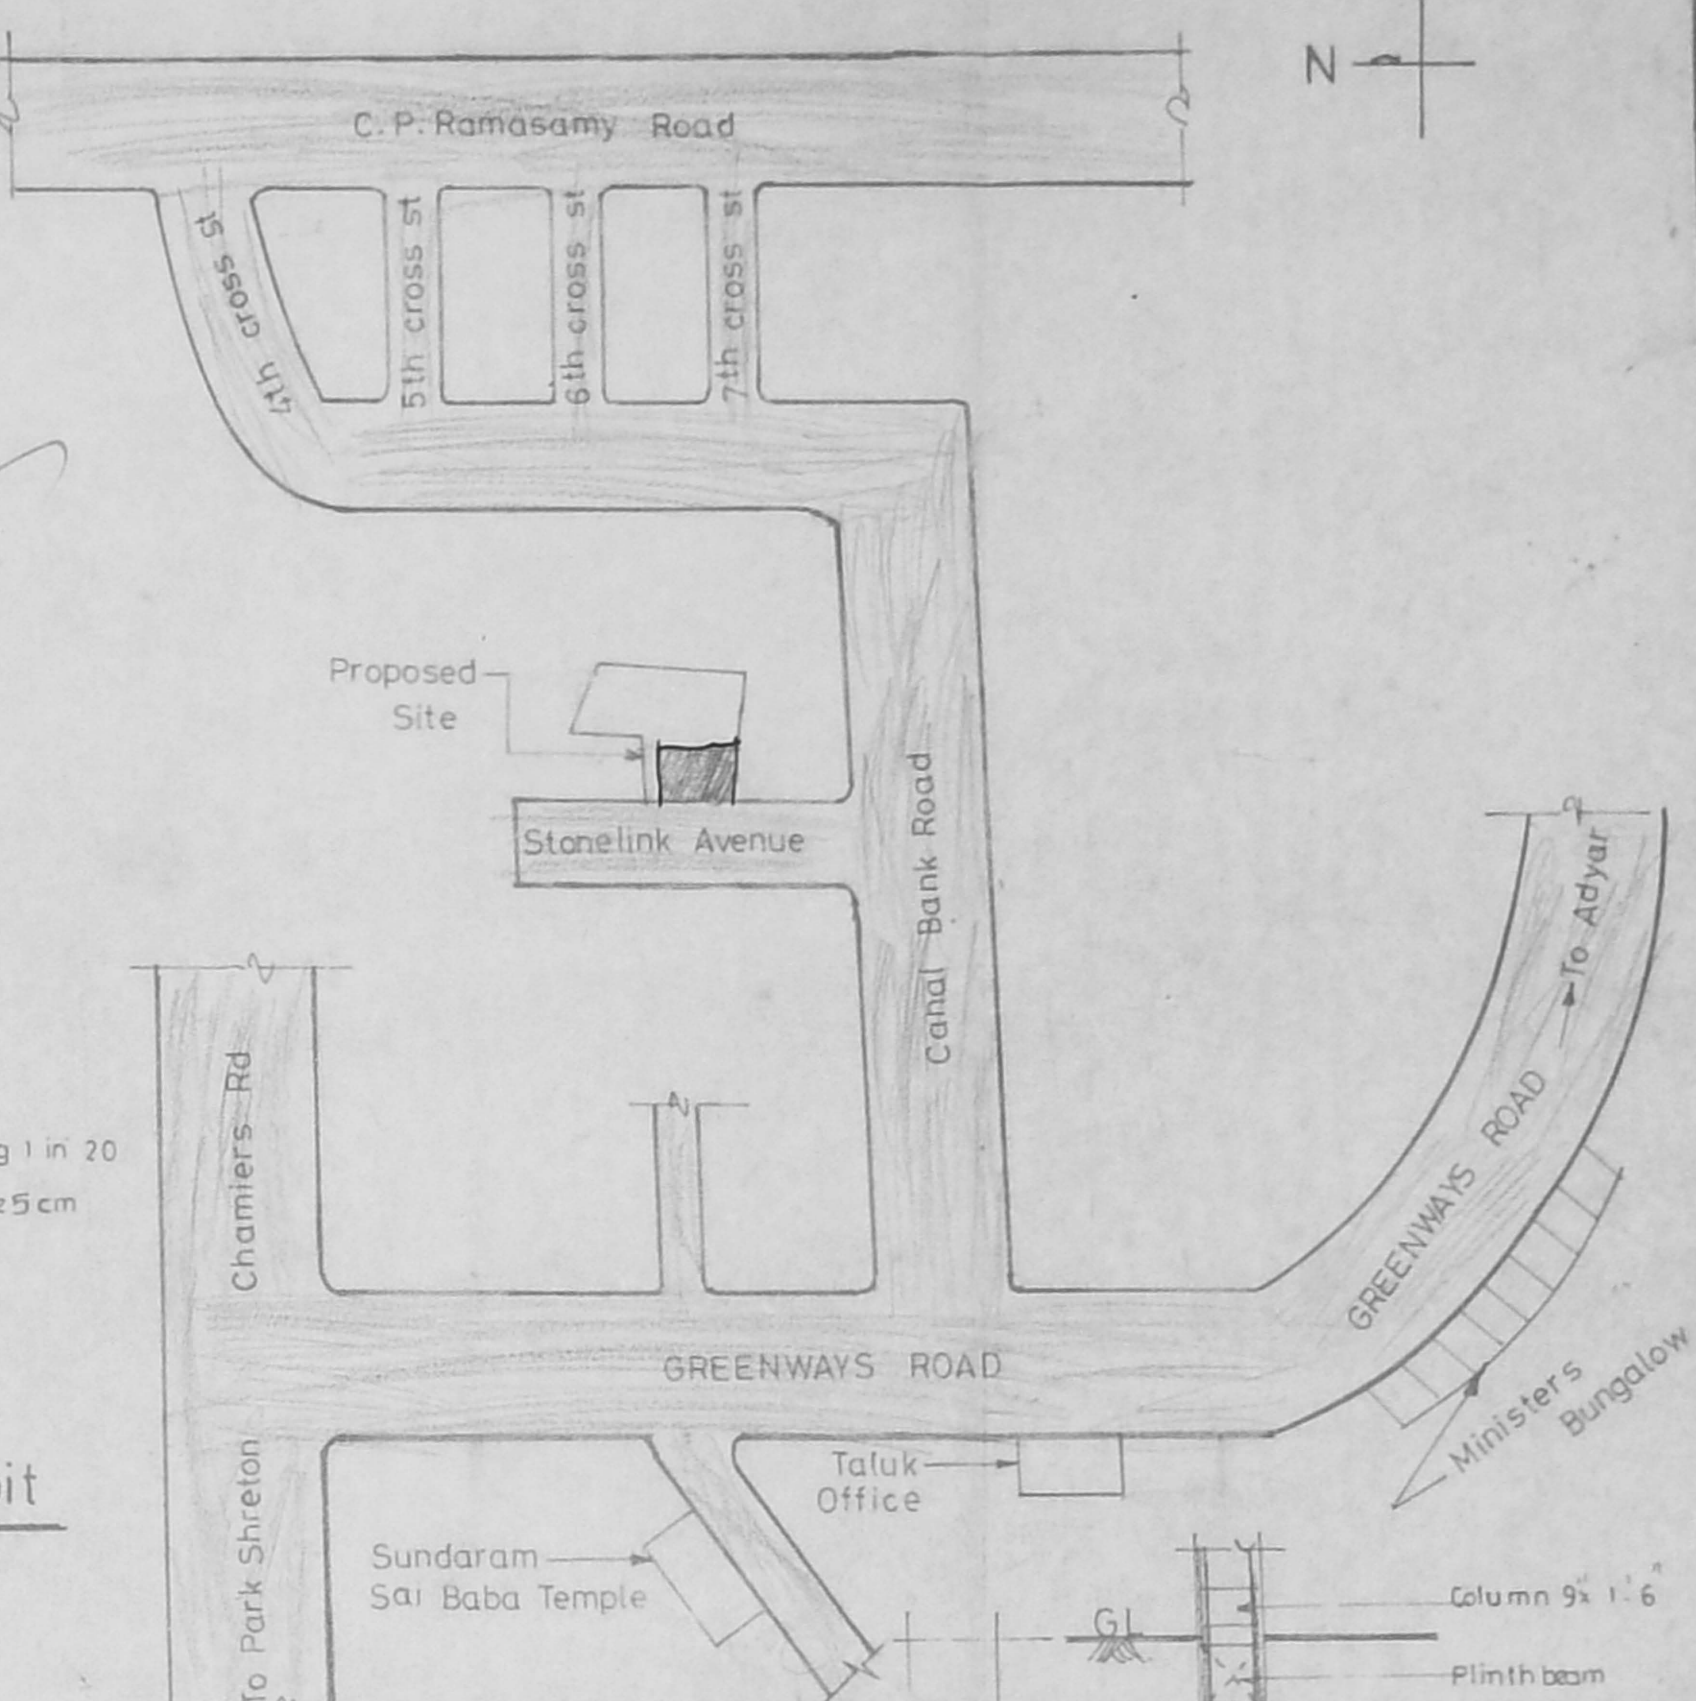


KEY PLAN

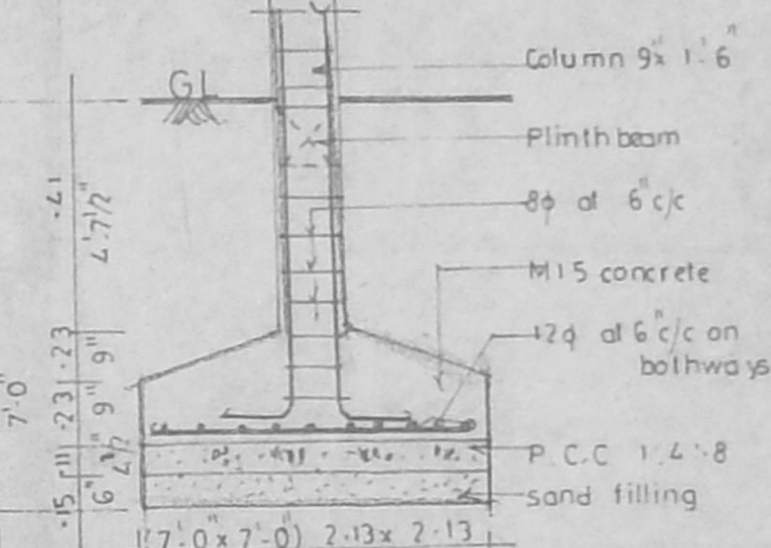


FOUNDATION DETAILS

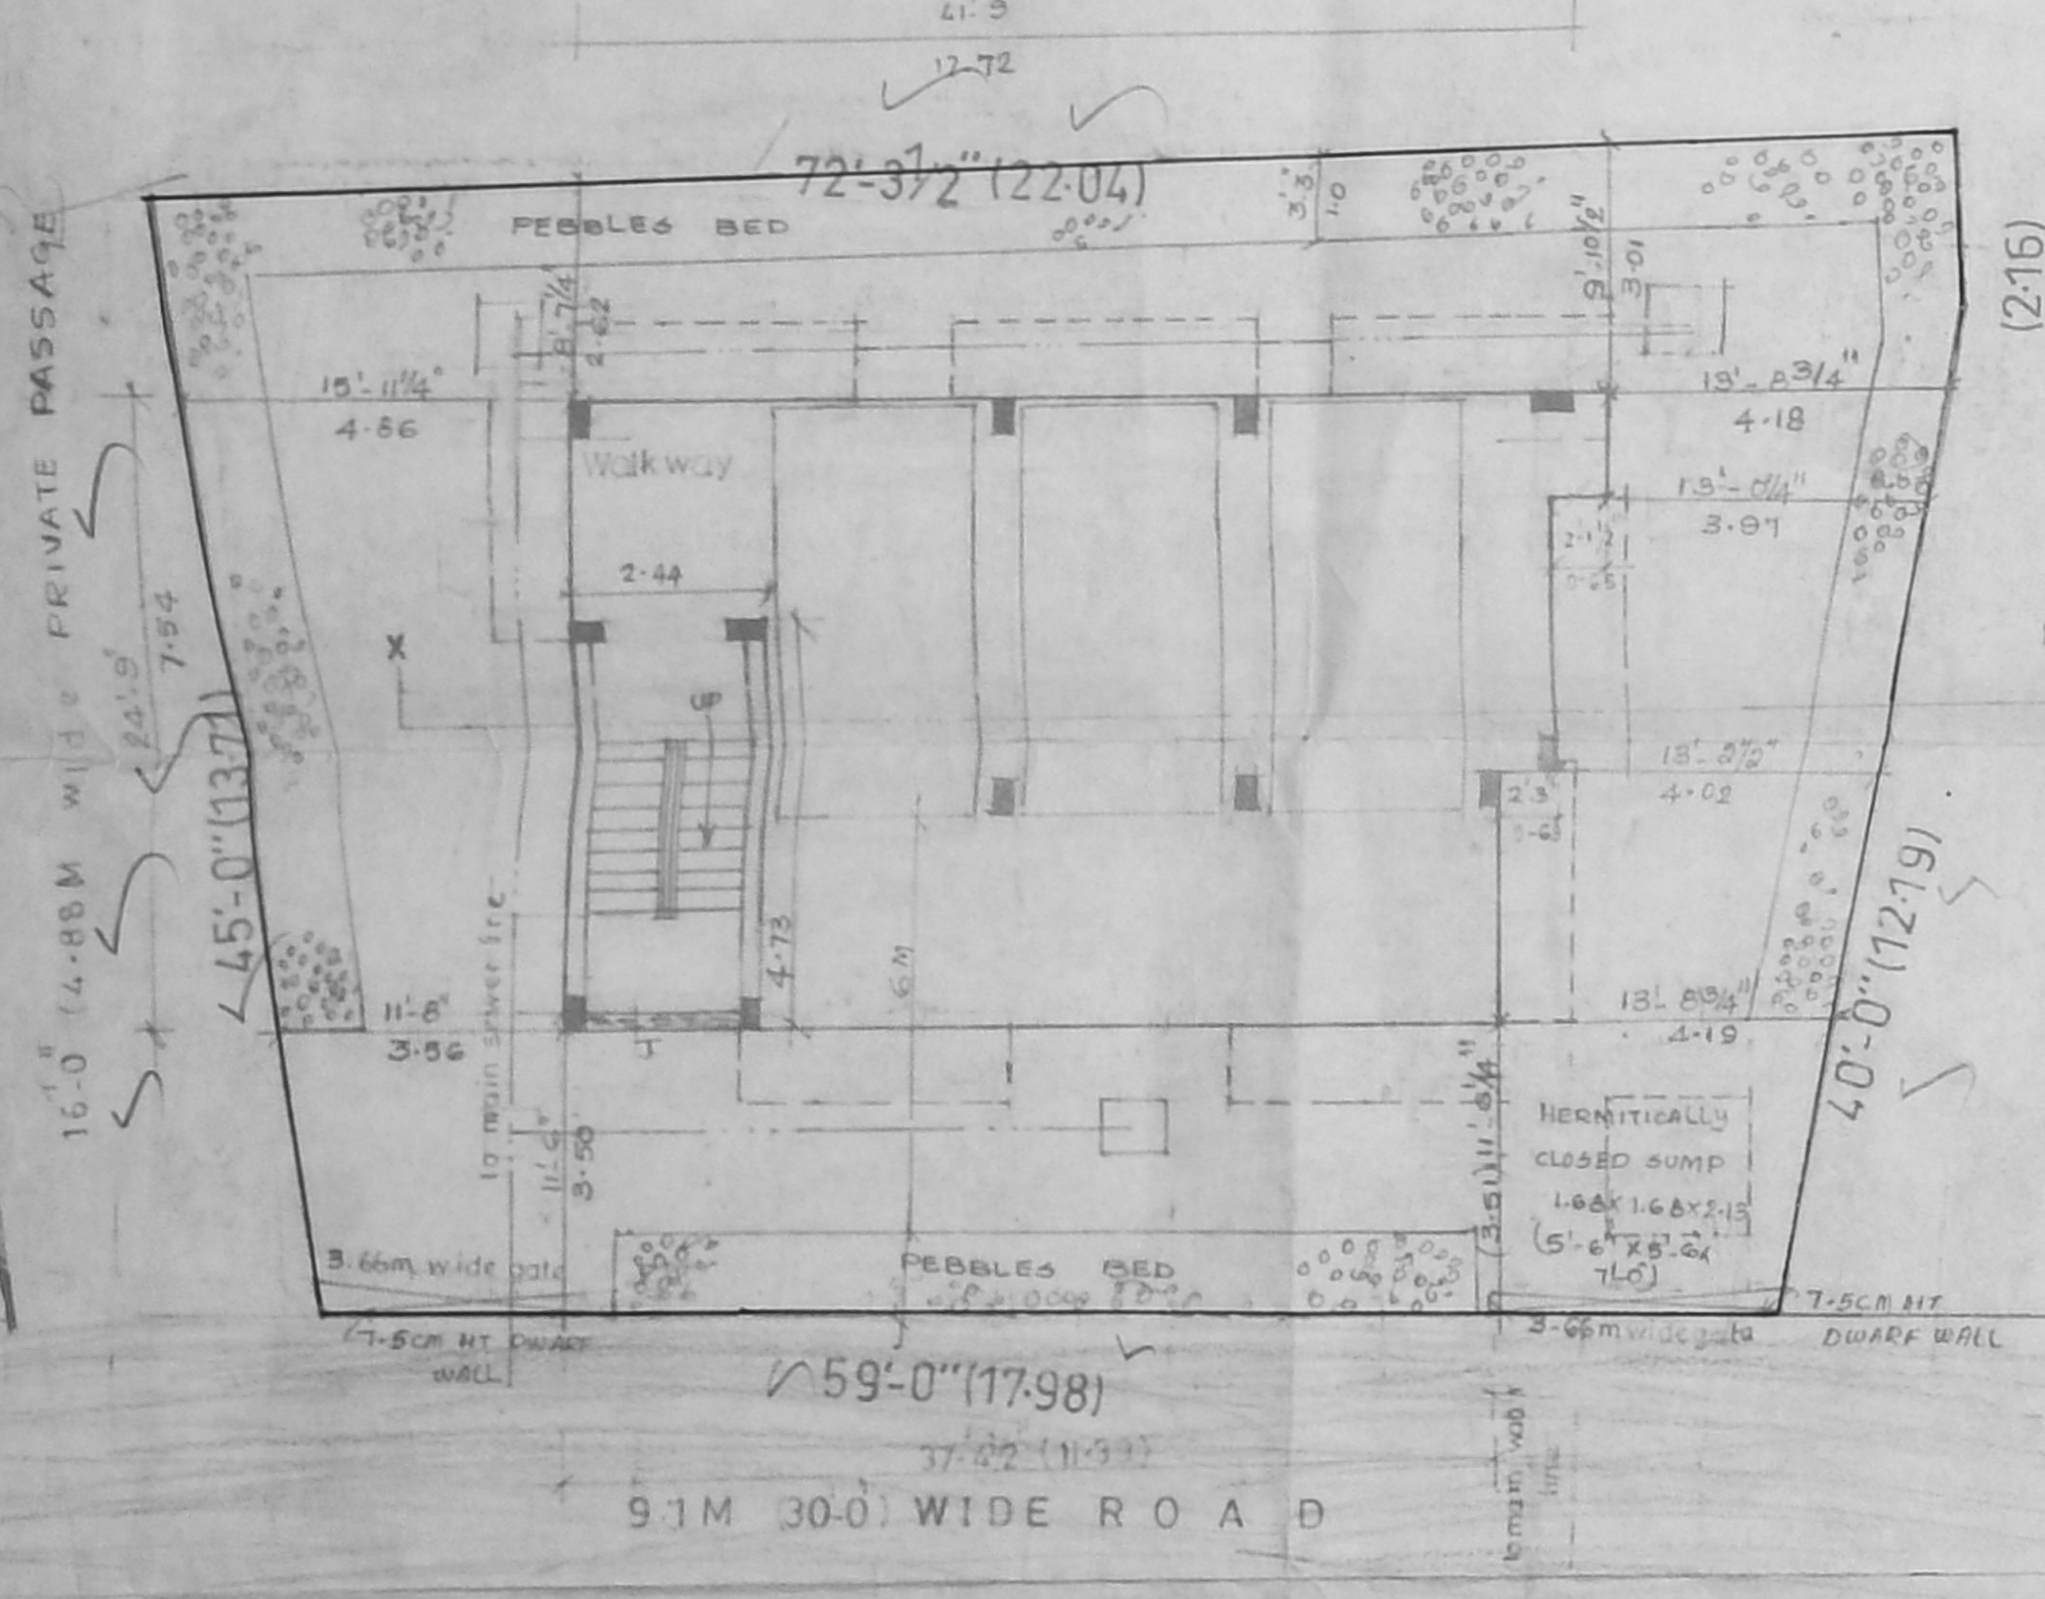


SITE CUM STILT FLOOR PLAN

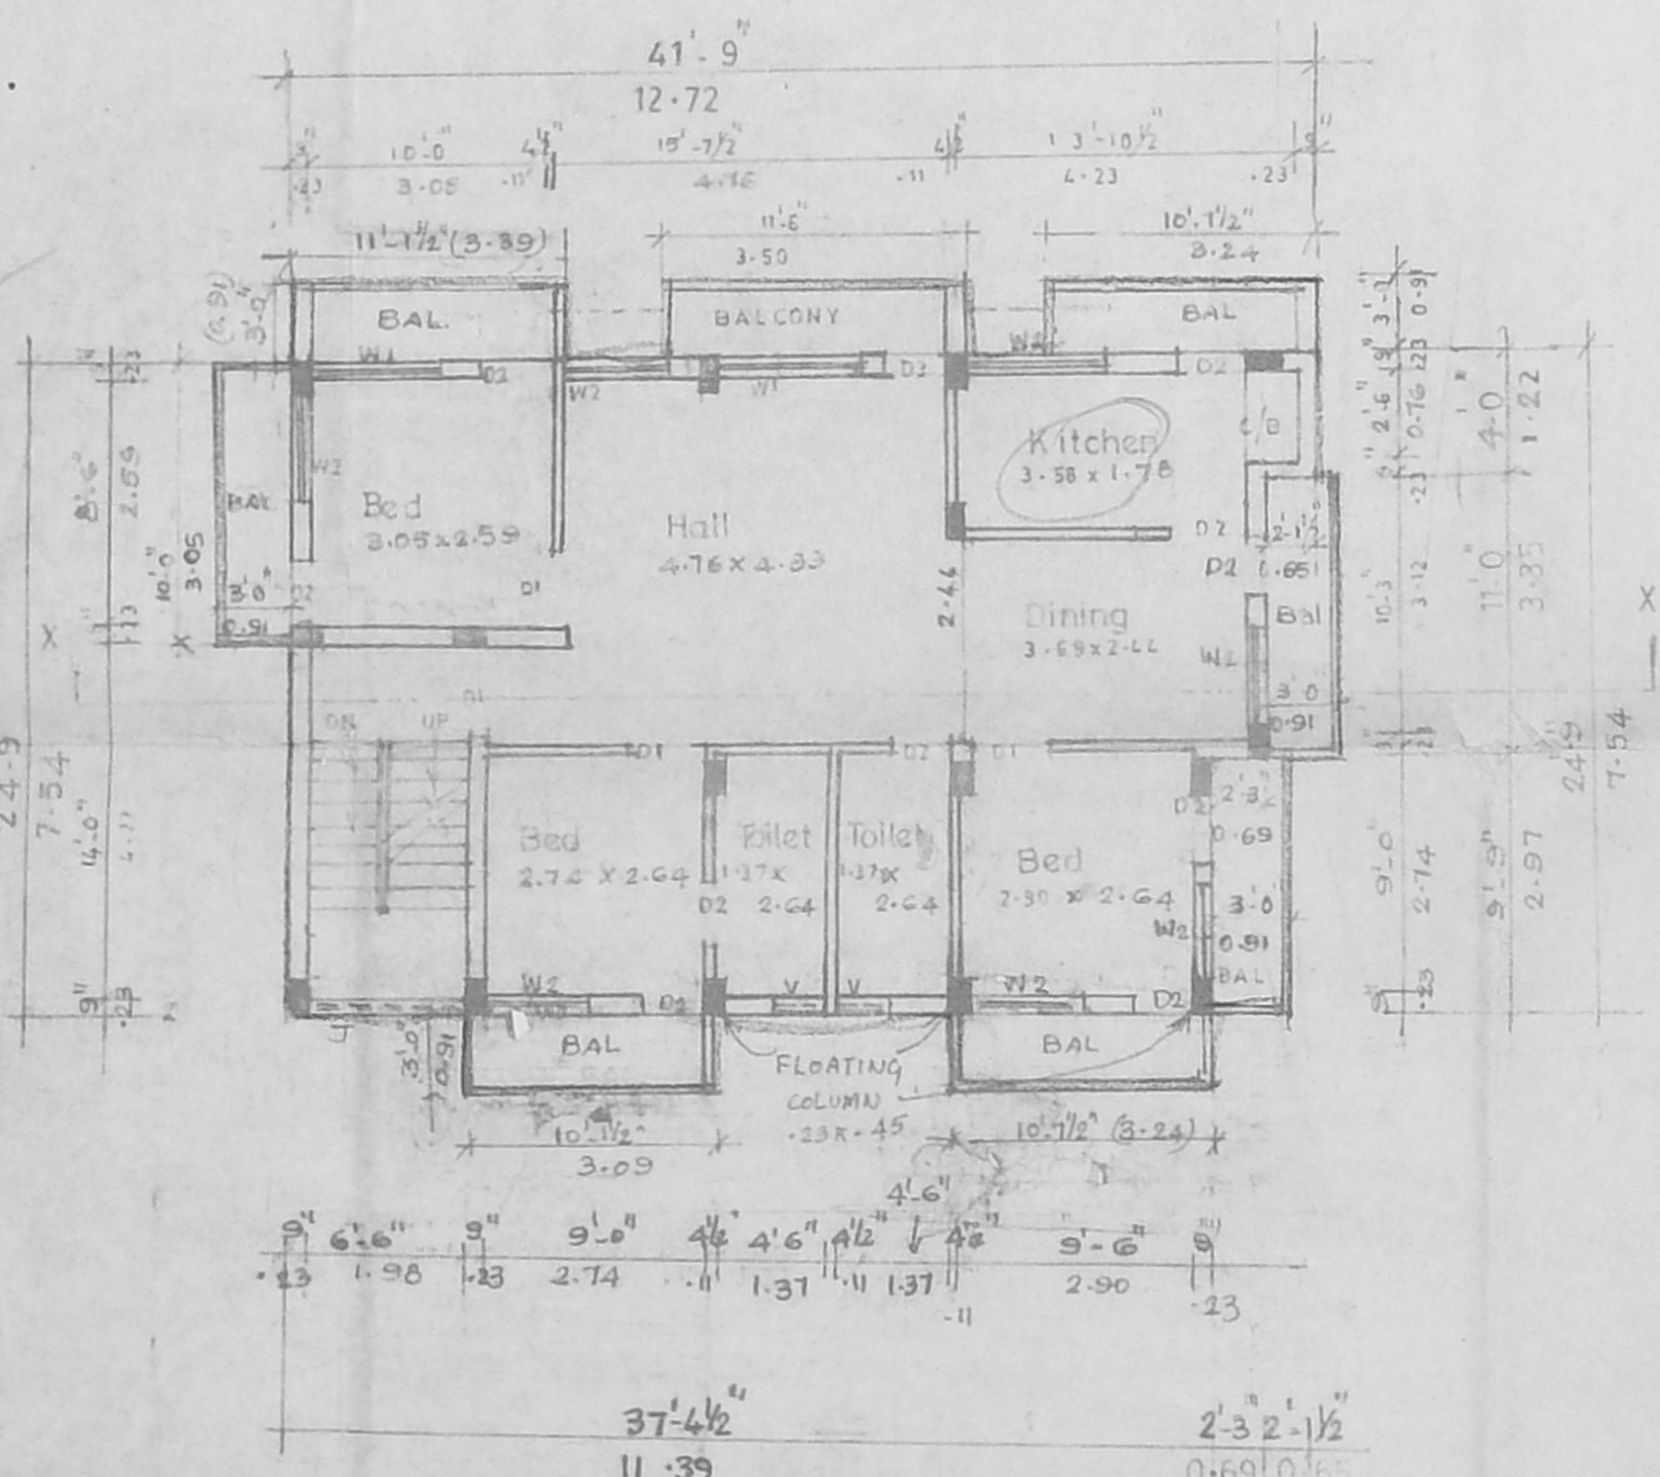

TYPICAL FLOOR PLAN (First, Second & Third)

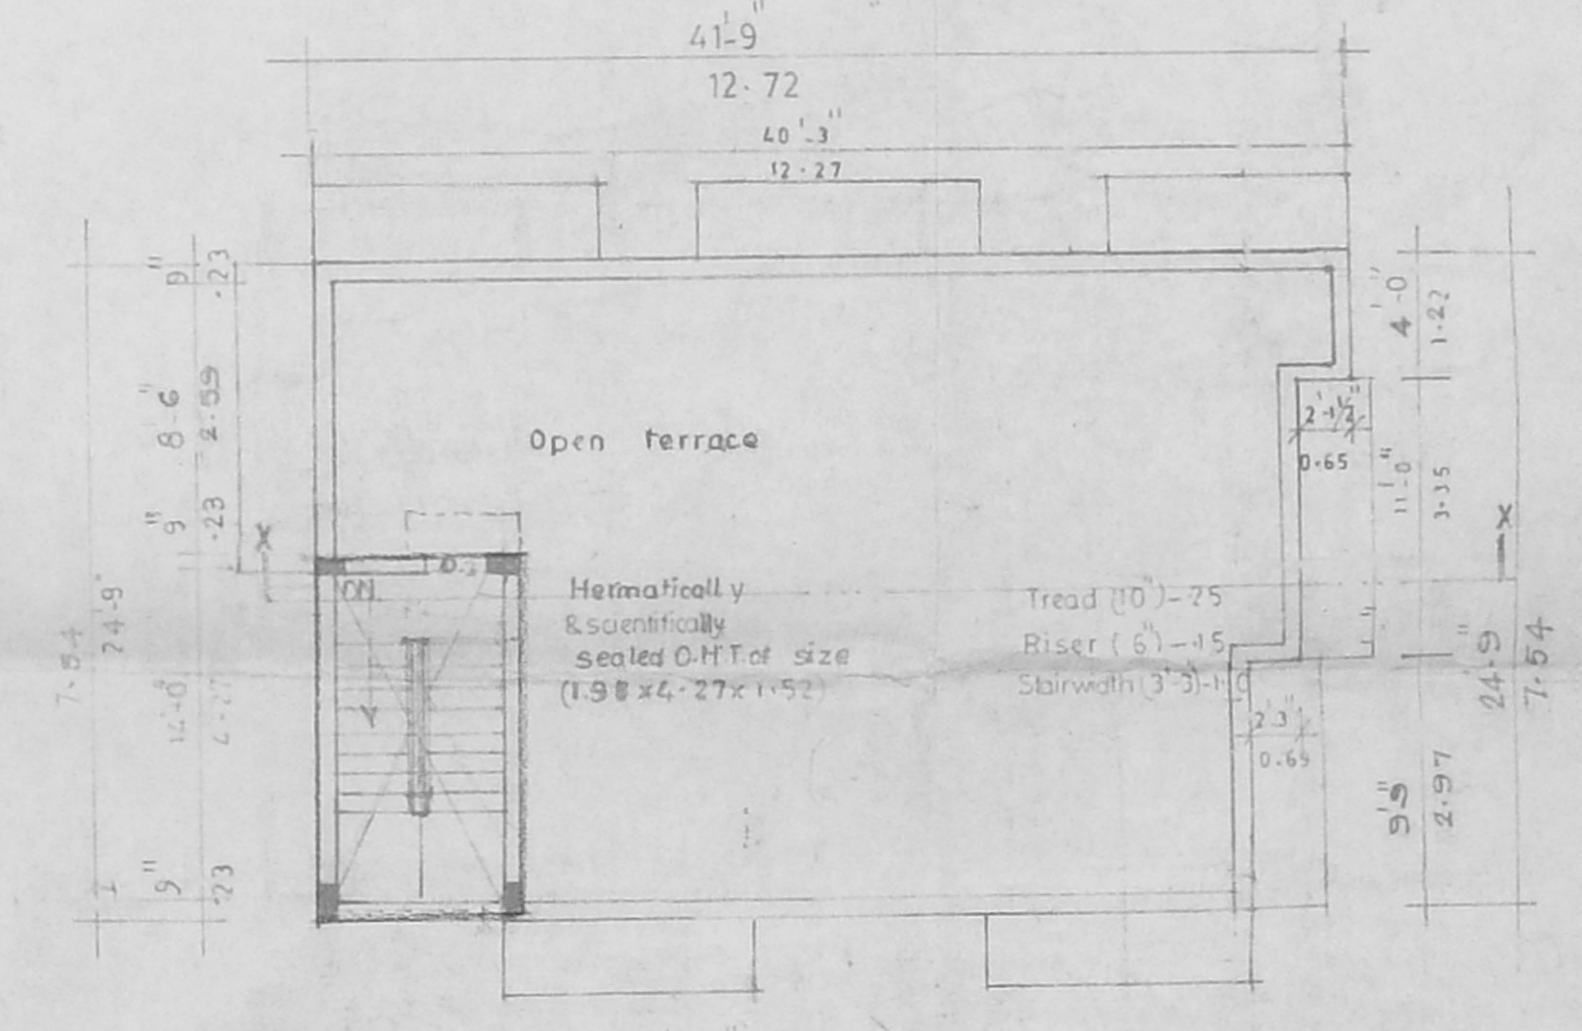

TERRACE FLOOR PLAN

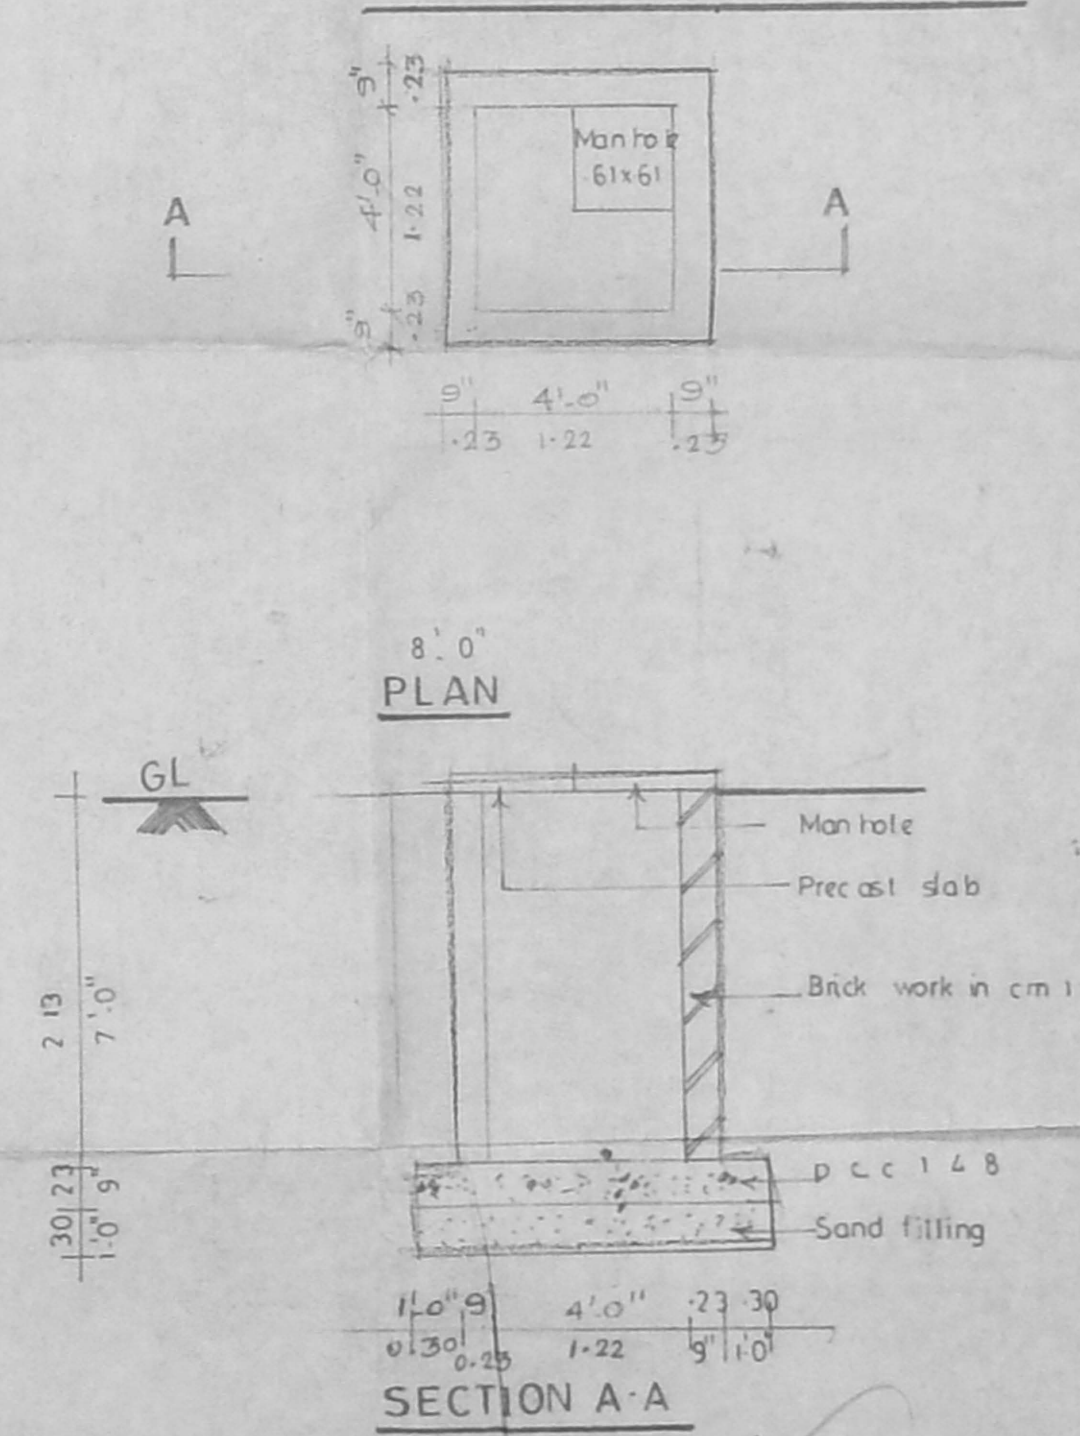

SUMP DETAILS