




ELEVATION

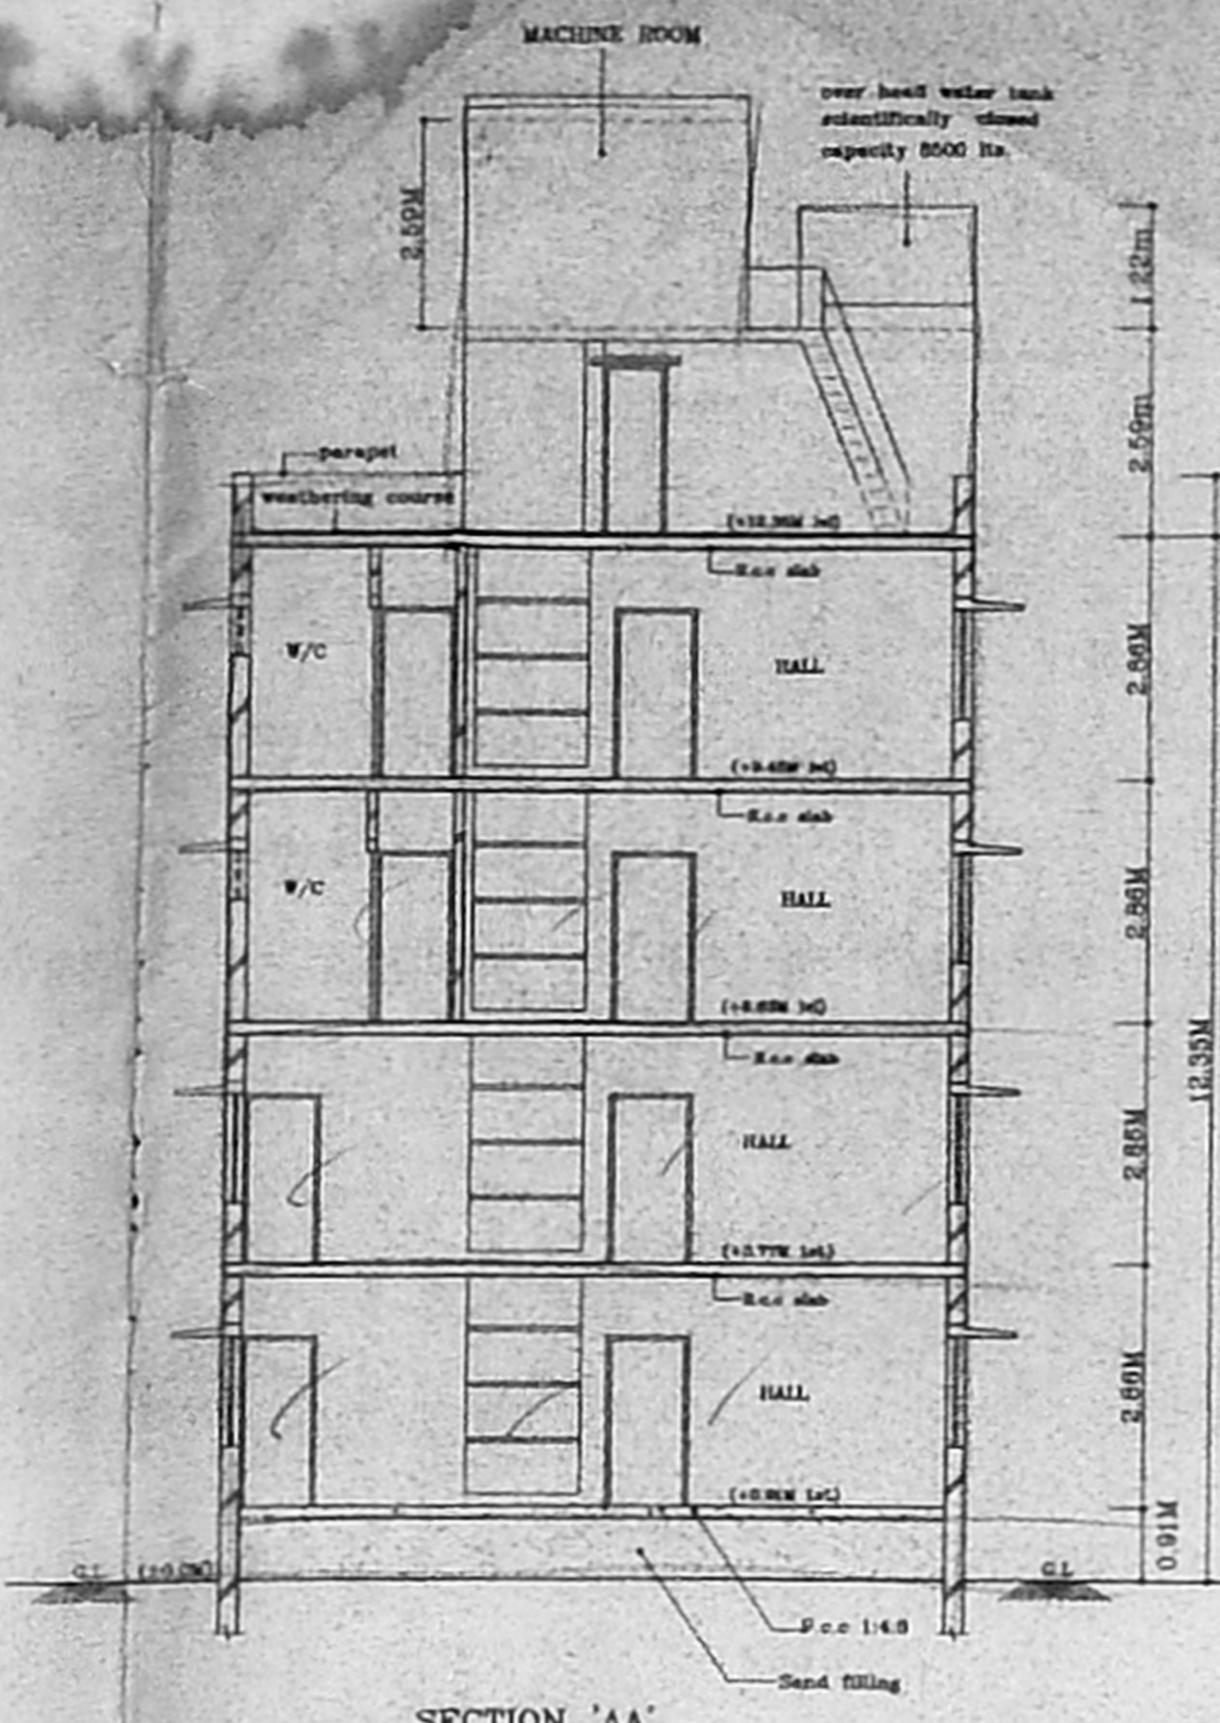


SECTION 'AA'

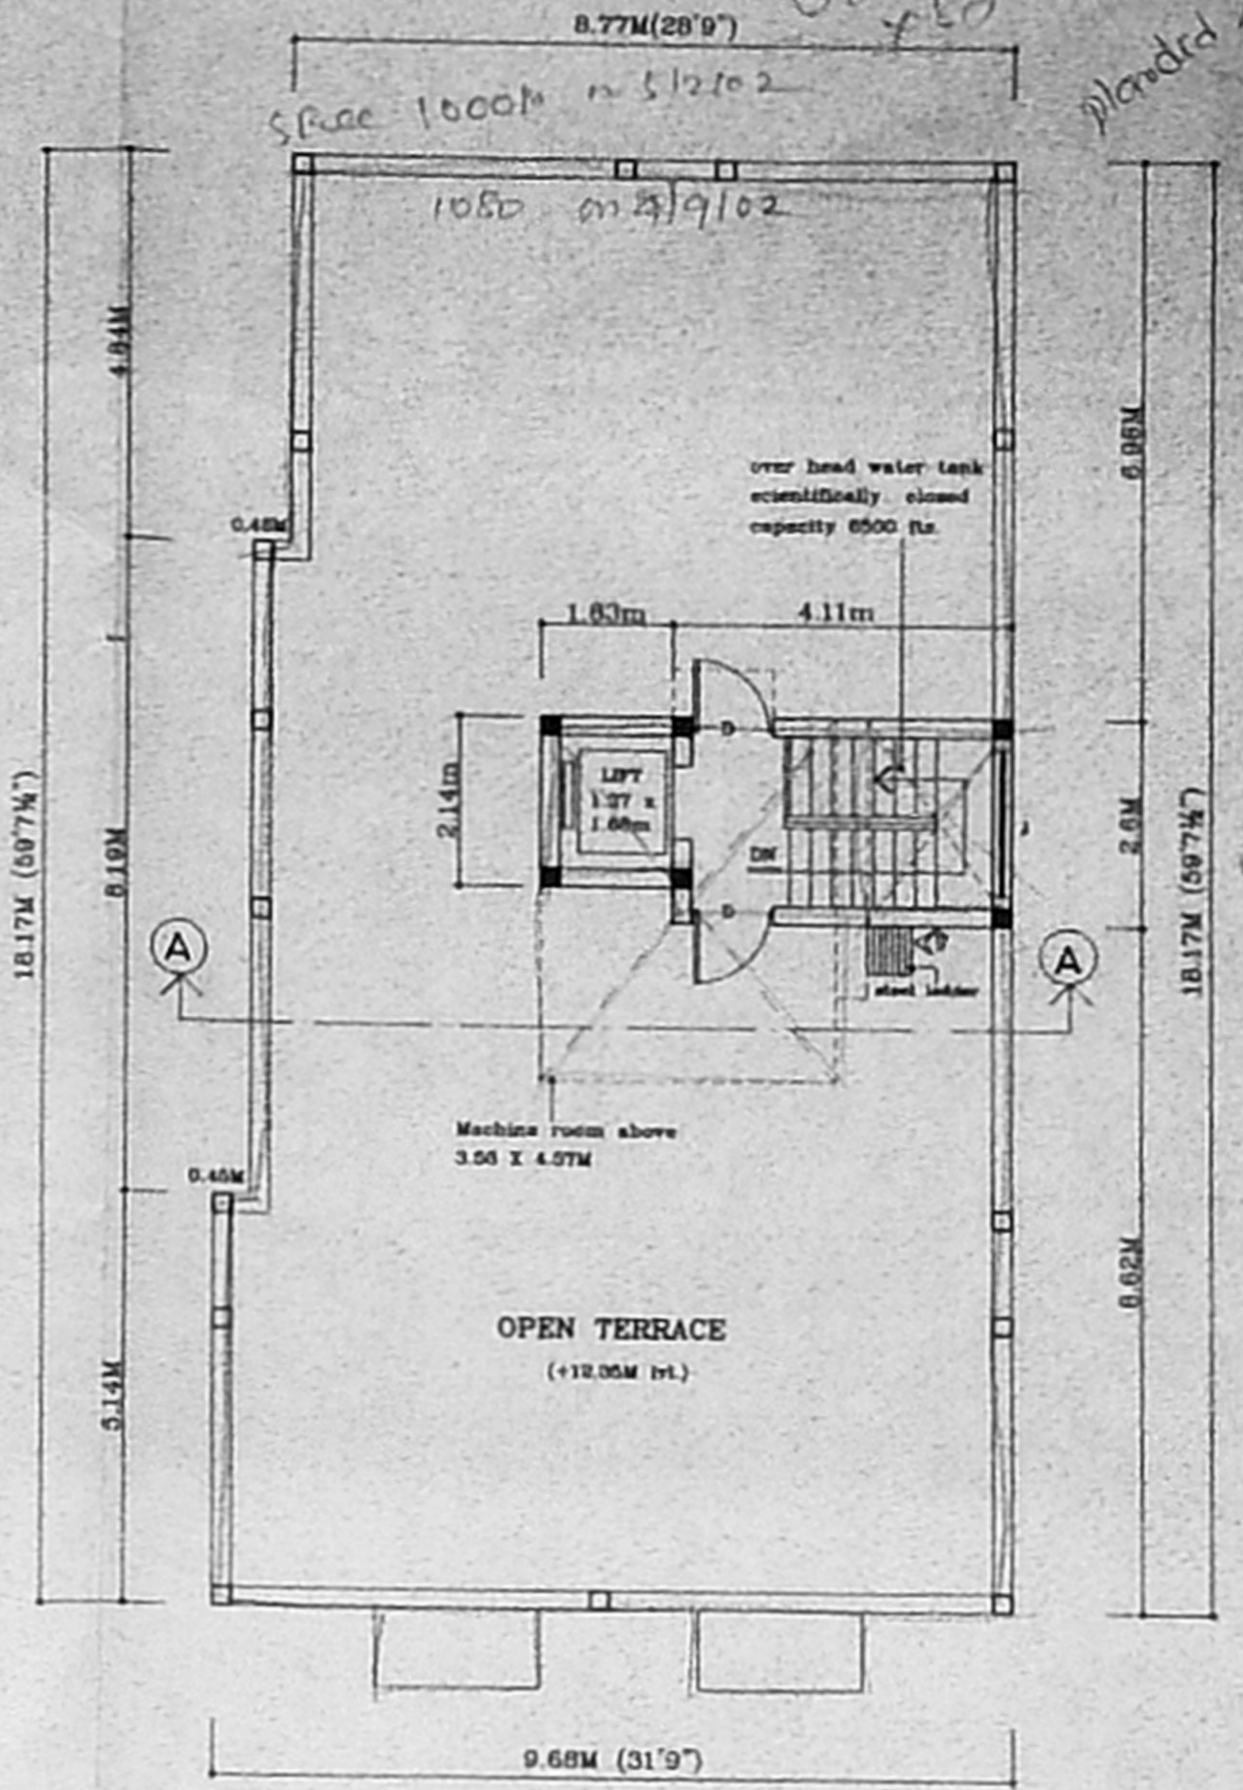


TERRACE FLOOR PLAN

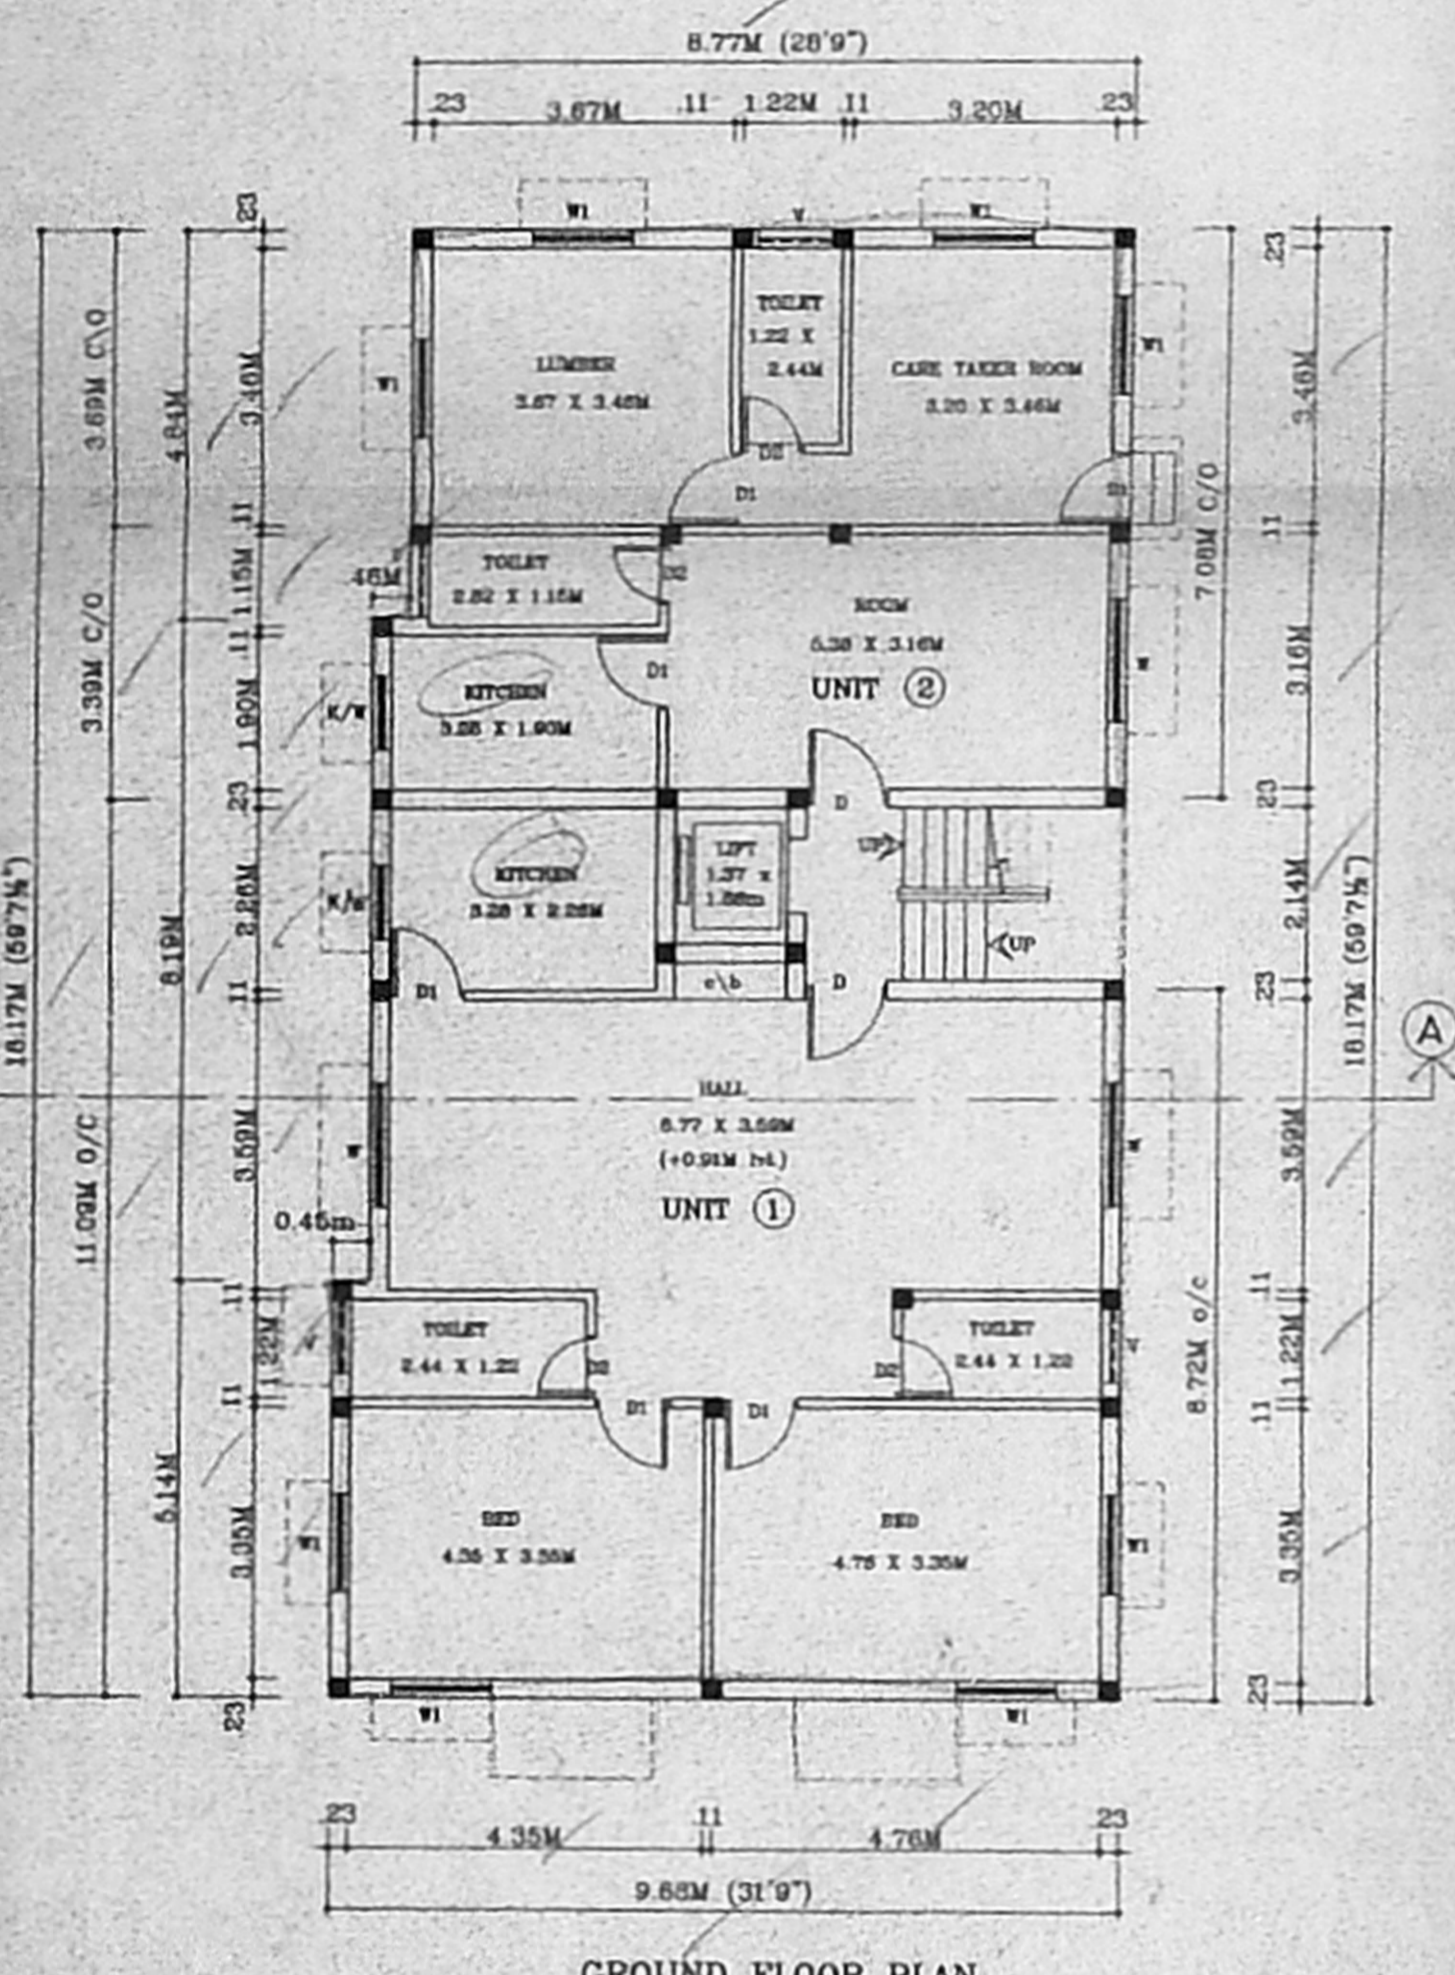






GROUND FLOOR PLAN

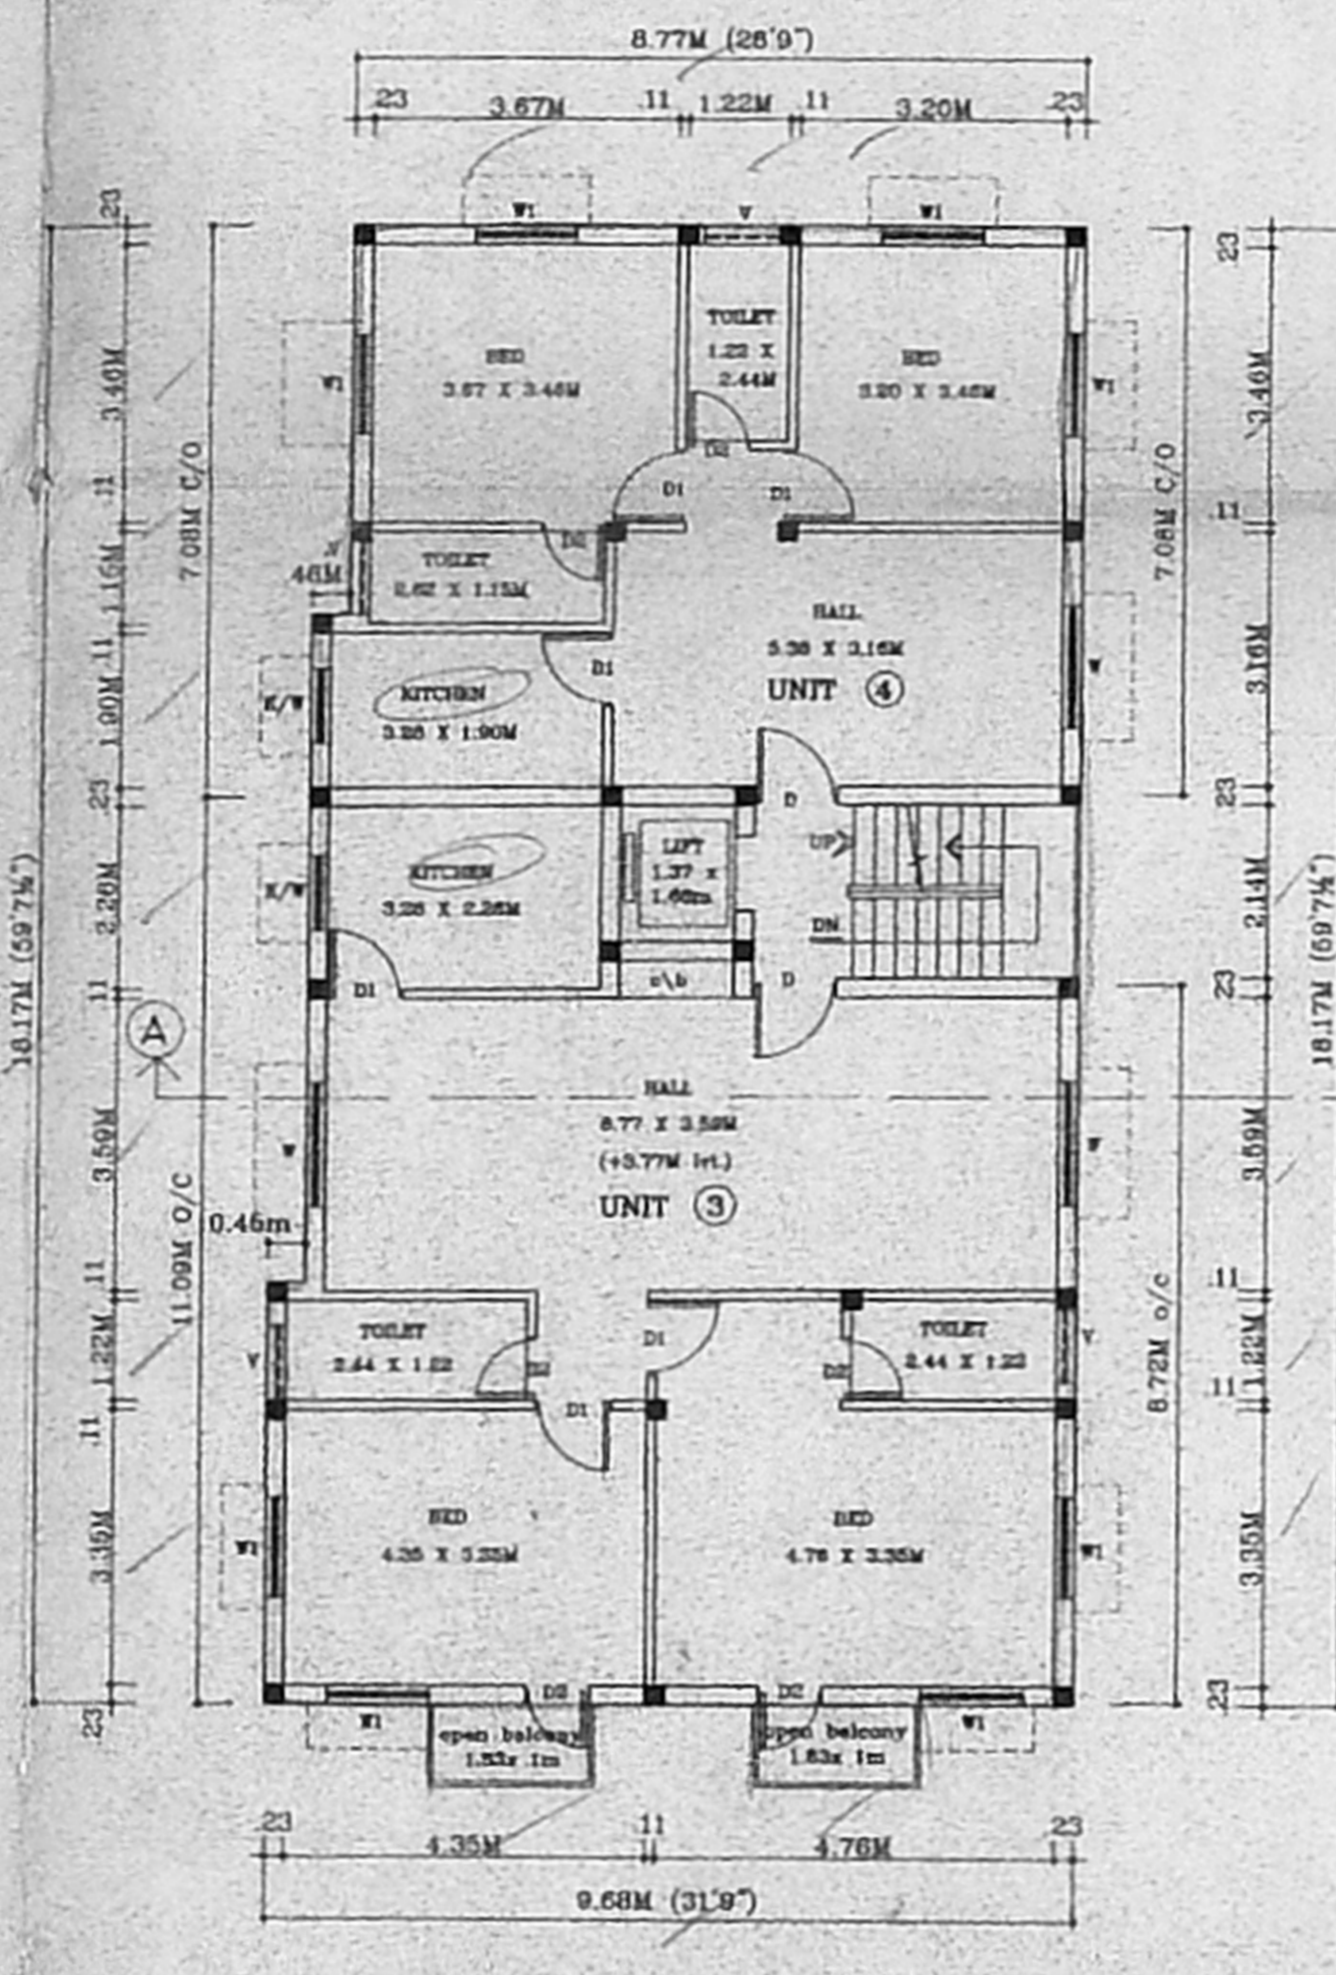





FIRST FLOOR PLAN

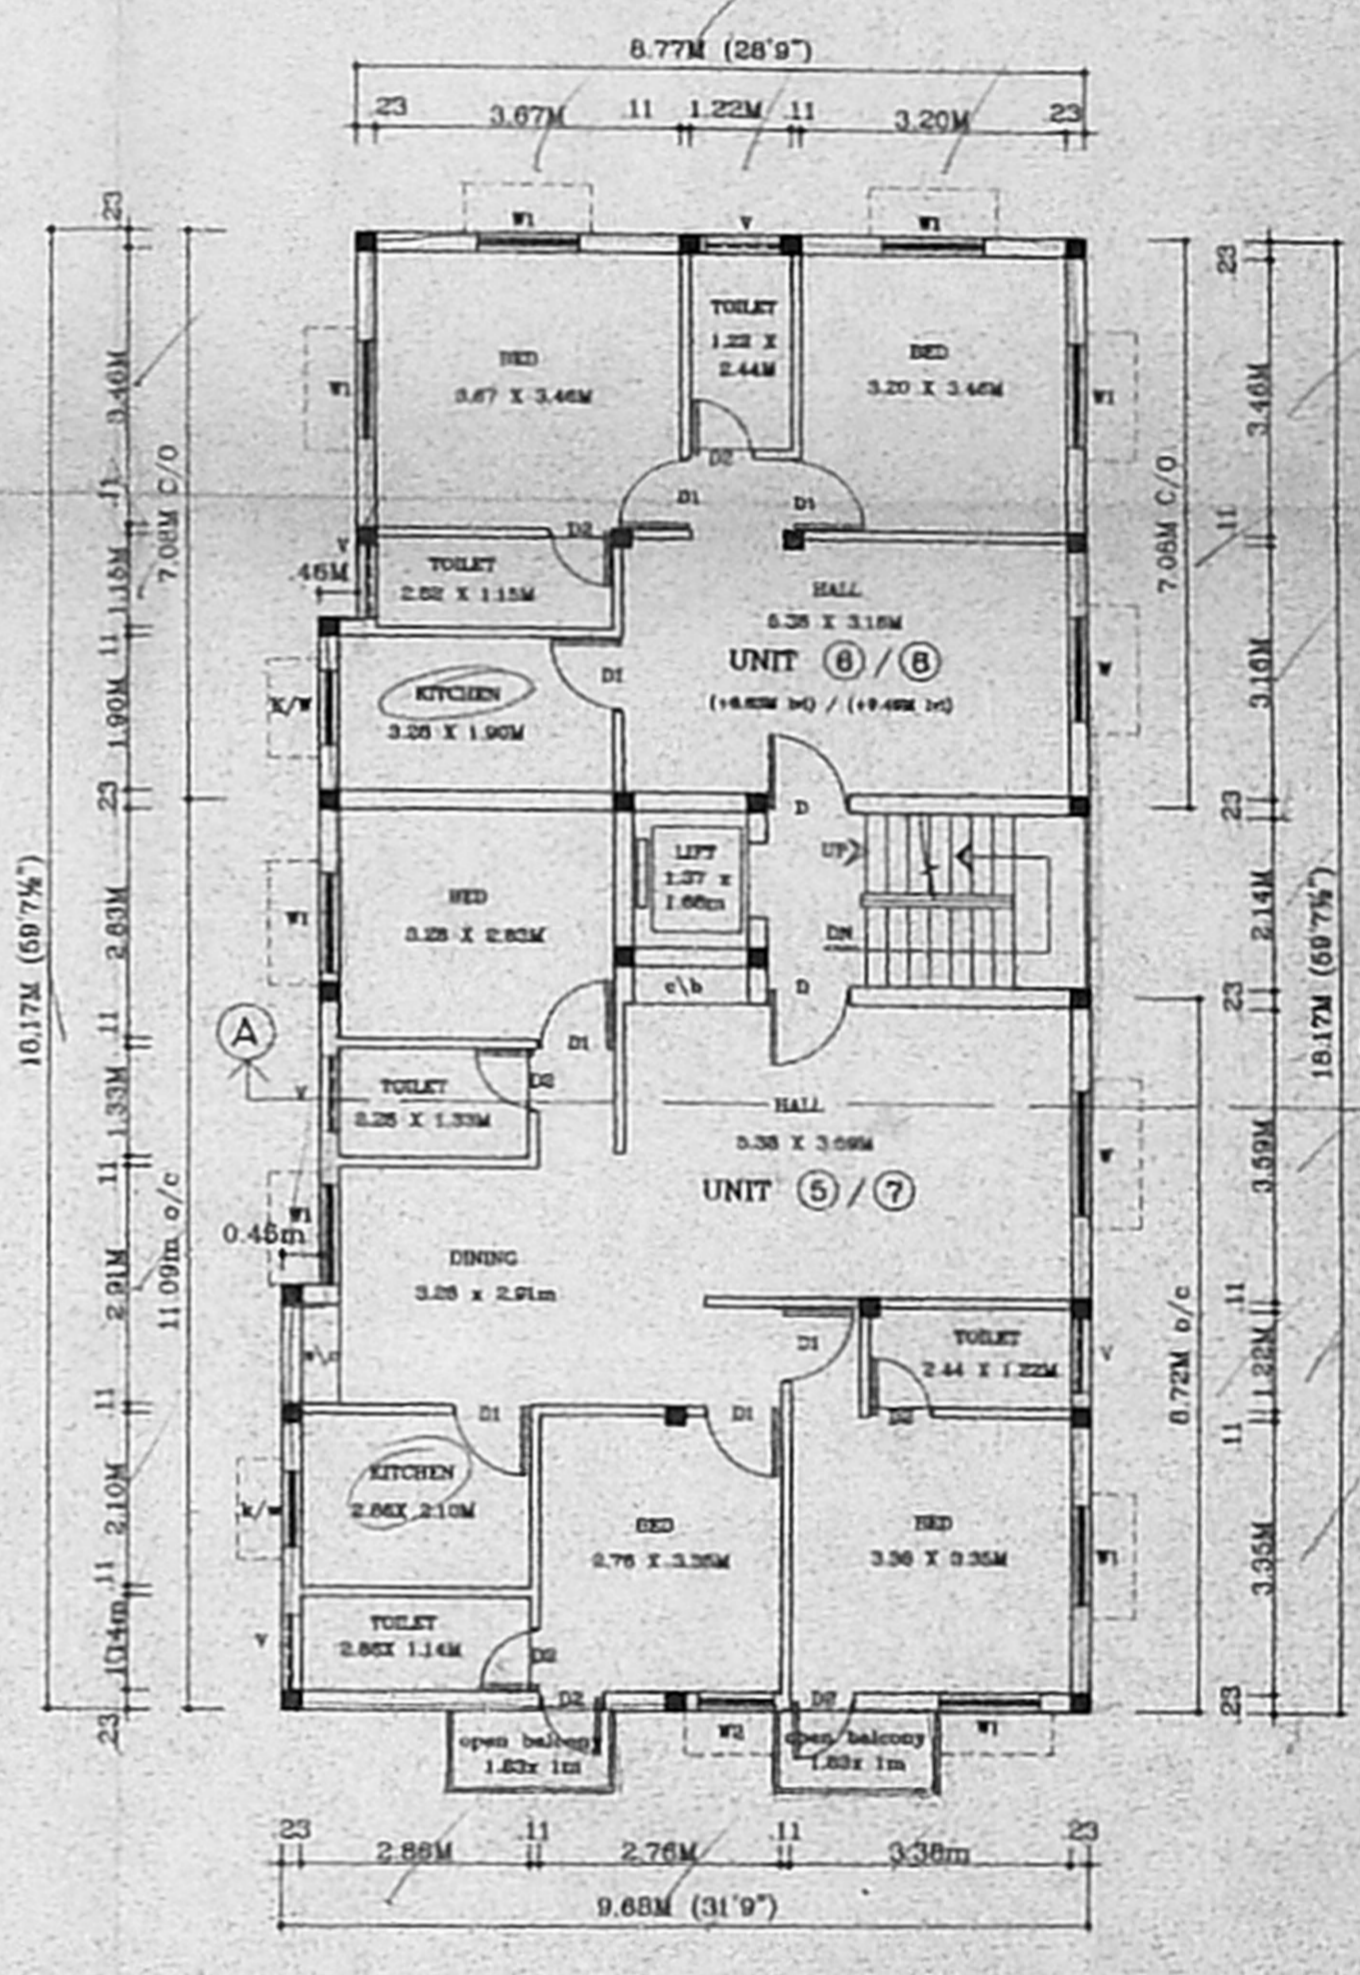

SECOND & THIRD FLOOR PLAN

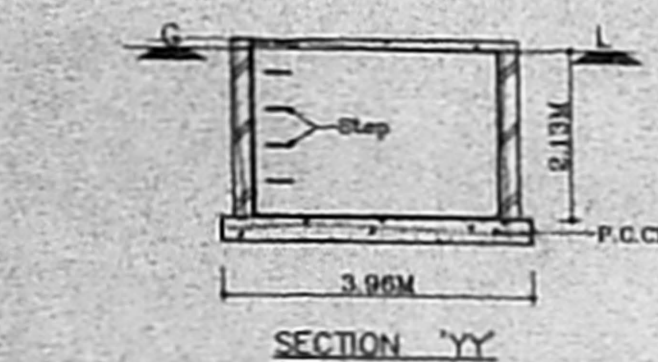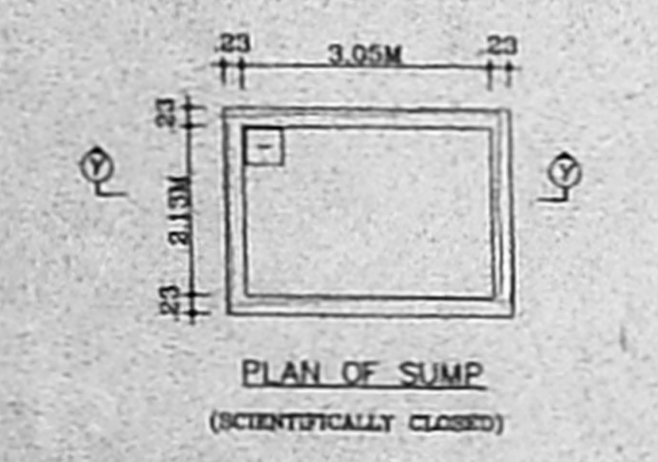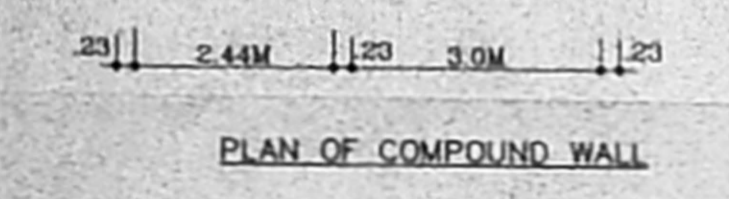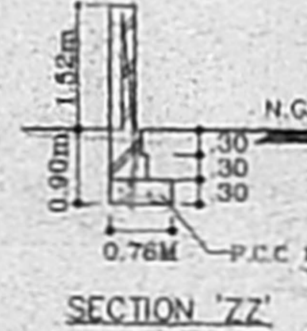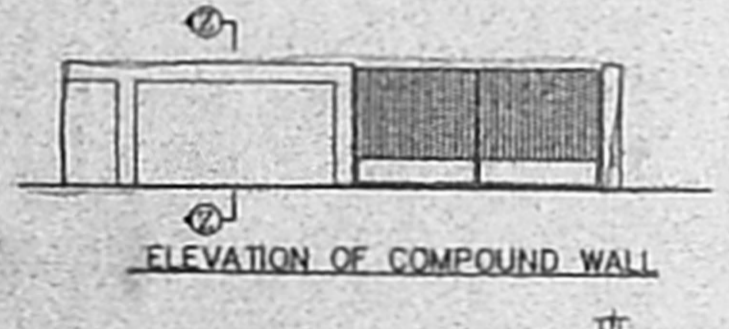

APPROVED  
SUBJECT TO THE CONDITIONS IN  
THIS OFFICE LETTER  
FOR MEMBER SECRETARY  
CHENNAI METROPOLITAN  
DEVELOPMENT AUTHORITY  
CHENNAI-600 005

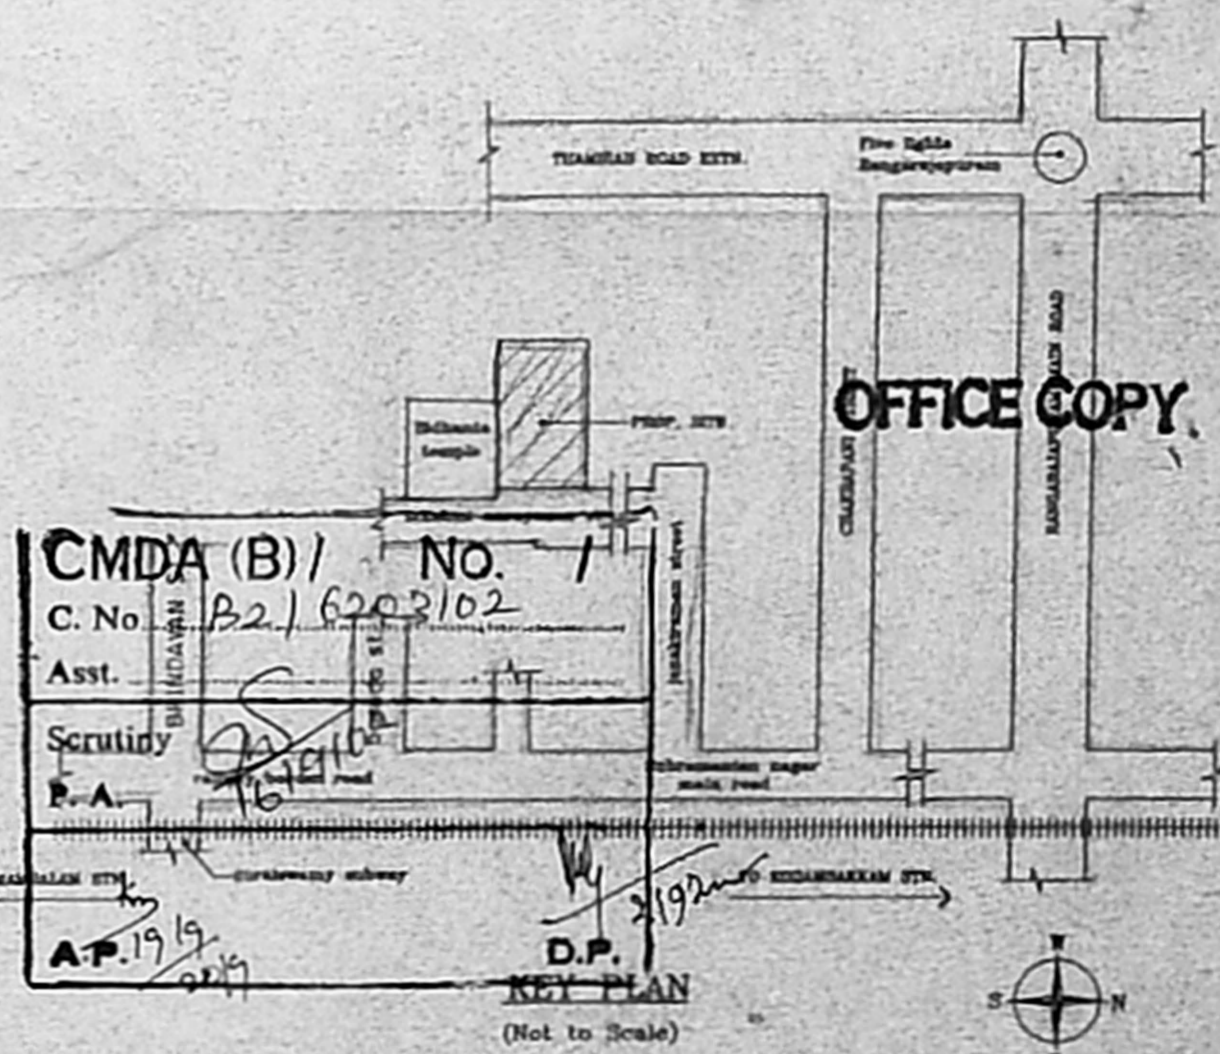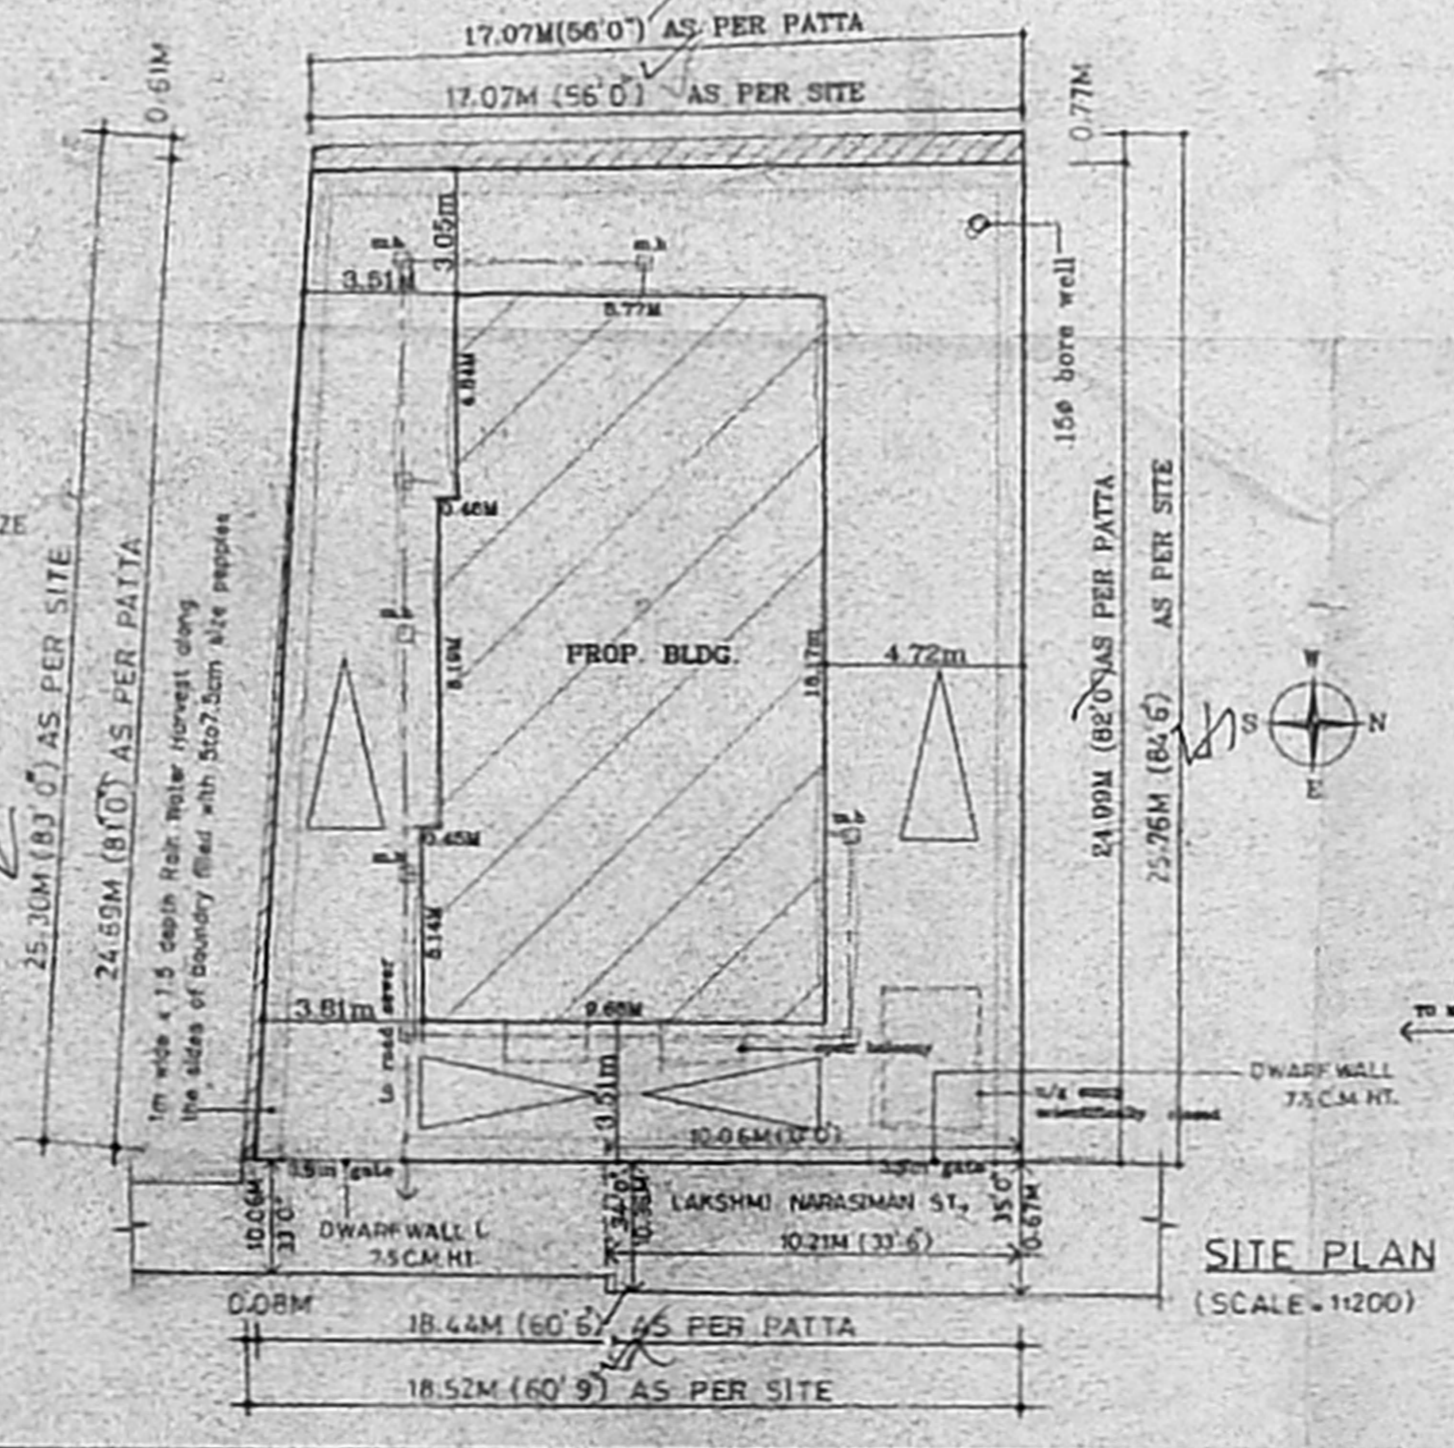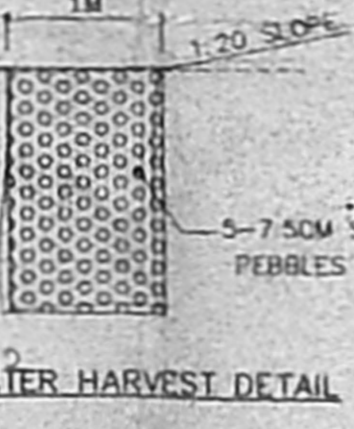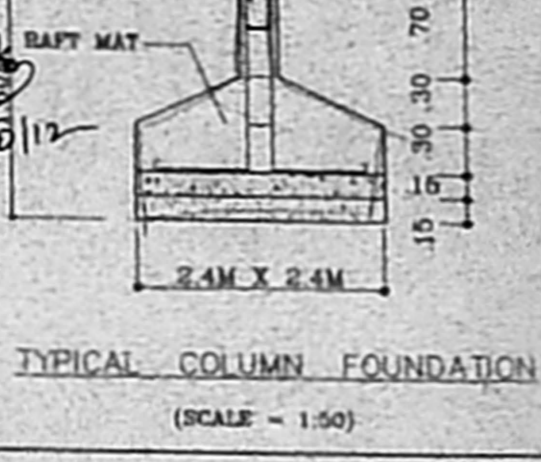

PLAN SHOWING THE PROP. DWELLINGS  
IN NEW DOOR NO:34, (OLD NO:24)  
LAKSHMI NARAYANA STREET T.S NO:11,  
BLOCK NO:50, PULIYUR VILLAGE,  
CHENNAI CORPORATION DIVISION  
NO:124, ZONE-8

- SPECIFICATION:**
- P.C.C 1:3:10 FOR FOUNDATION.
  - P.C.C 1:4:8 FOR FLOOR CONCRETE.
  - 3CM THICK BRICK WALL IN CEMENT MORTAR 1:6
  - 11M THICK BRICK WALL IN C.M 1:3 AND 6MM REINFORCED AT EVERY 3RD COURSE.
  - ALL R.C.C WORKS IN 1:2:4 MIX
  - WALL PLASTERING IN C.M 1:4
  - CEILING PLASTERING IN C.M 1:3
  - WEATHERING COURSE FOR OPEN TERRACE USING LIME MORTAR WITH BRICKS BATH
  - MOSAIC TILE FLOORING SET IN C.M 1:3
  - ALL WOOD WORKS ARE IN TEAK COUNTRY WOOD.

ALL DIMENSIONS ARE IN METRE ONLY.

**LEGEND:**

D	DOOR	1.00M x 2.13M
D1	DOOR	0.91M x 2.13M
D2	DOOR	0.76M x 2.13M
W	WINDOW	1.02M x 1.37M
W1	WINDOW	1.22M x 1.37M
W2	WINDOW	0.91M x 1.37M
K.V	KITCHEN WINDOW	0.91M x 1.00M
V	VENTILATOR	0.91M x 0.91M

**AREA STATEMENT:**

PLOT EXTENT	439.15 M <sup>2</sup>
GROUND FLOOR	136.96 M <sup>2</sup>
FIRST, SECOND & THIRD FLOORS (172.96 sqm. in each floor)	518.79 M <sup>2</sup>
TOTAL	655.75 M <sup>2</sup>
<b>NON F.F.I AREA:</b>	
LUNGER & CARE TAKER (G.F)	32.30 M <sup>2</sup>
STAIRS HEAD ROOM	14.07 M <sup>2</sup>
LEFT MACHINE ROOM	16.37 M <sup>2</sup>
TOTAL	69.50 M <sup>2</sup>
PLOT COVERAGE	89%
F.F.I	1:45
<b>UNITS AREA:</b>	
UNIT ①	92.13 M <sup>2</sup>
UNIT ②	30.76 M <sup>2</sup>
UNIT ③ / ④ / ⑤	96.79 M <sup>2</sup>
UNIT ⑥ / ⑦ / ⑧	63.05 M <sup>2</sup>

**COLOUR INDEX:**

PROPOSAL	—
BOUNDARY	—
ROAD	—

SCALE: 1:100

SIGNATURE OF OWNER: *Y. Rahim*

DATE: \_\_\_\_\_

ARCHITECT: PH-433 33 20

AR. A. KATHAR MOHIDEEN A.I.A.  
REGD. ARCHITECT CA/91/13655  
44/3, S.W. ROAD, T. NAGAR  
CHENNAI - 17 = 433 33 20

A. KATHAR MOHIDEEN  
NO. 56, SOUTH WEST ROAD ROAD,  
T. NAGAR CHENNAI-17.