




SITE/STILT FLOOR PLAN

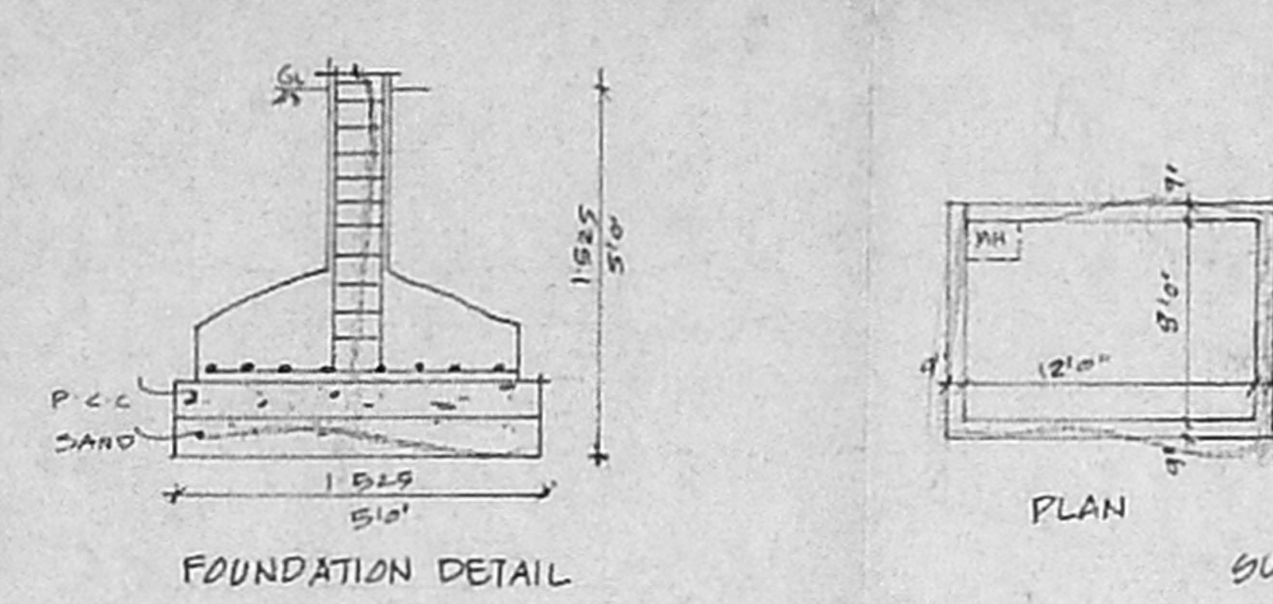


FOUNDATION DETAIL

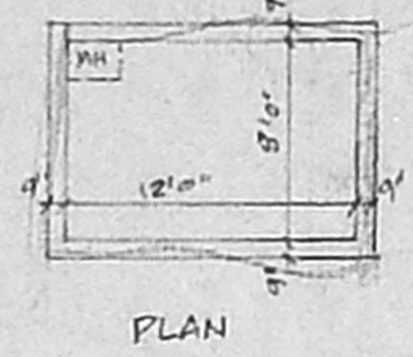


PLAN

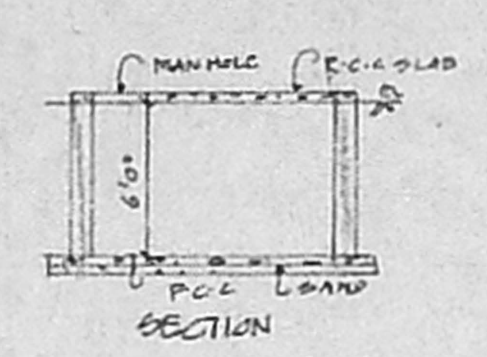


SUMP DETAIL

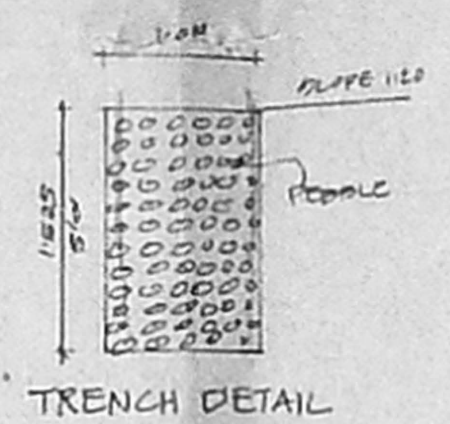


TRENCH DETAIL

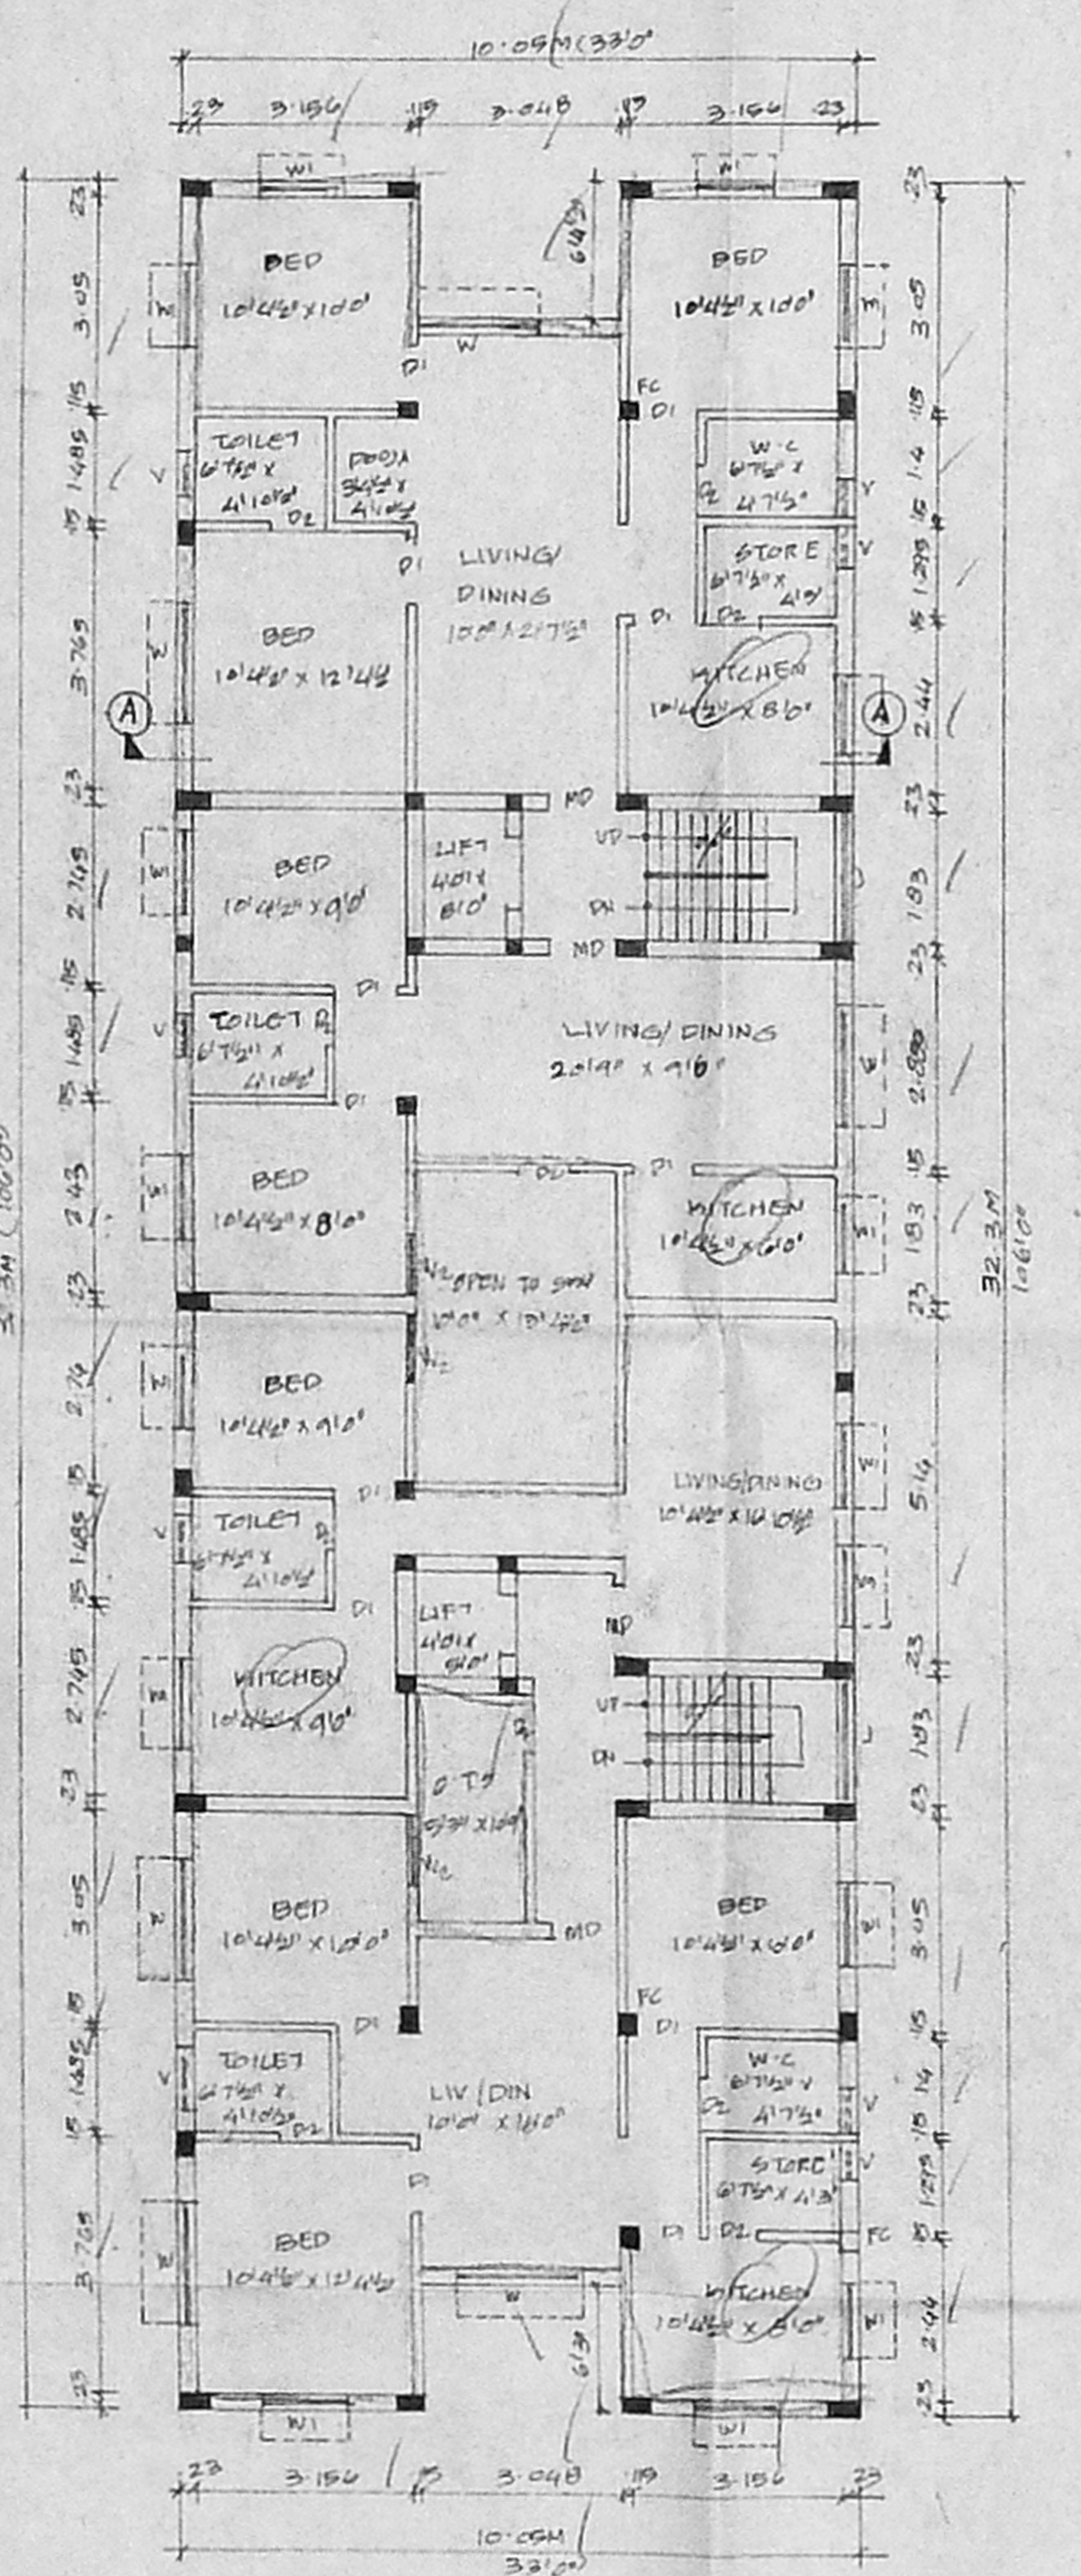

TYPICAL FLOOR PLAN (FIRST, SECOND & THIRD)

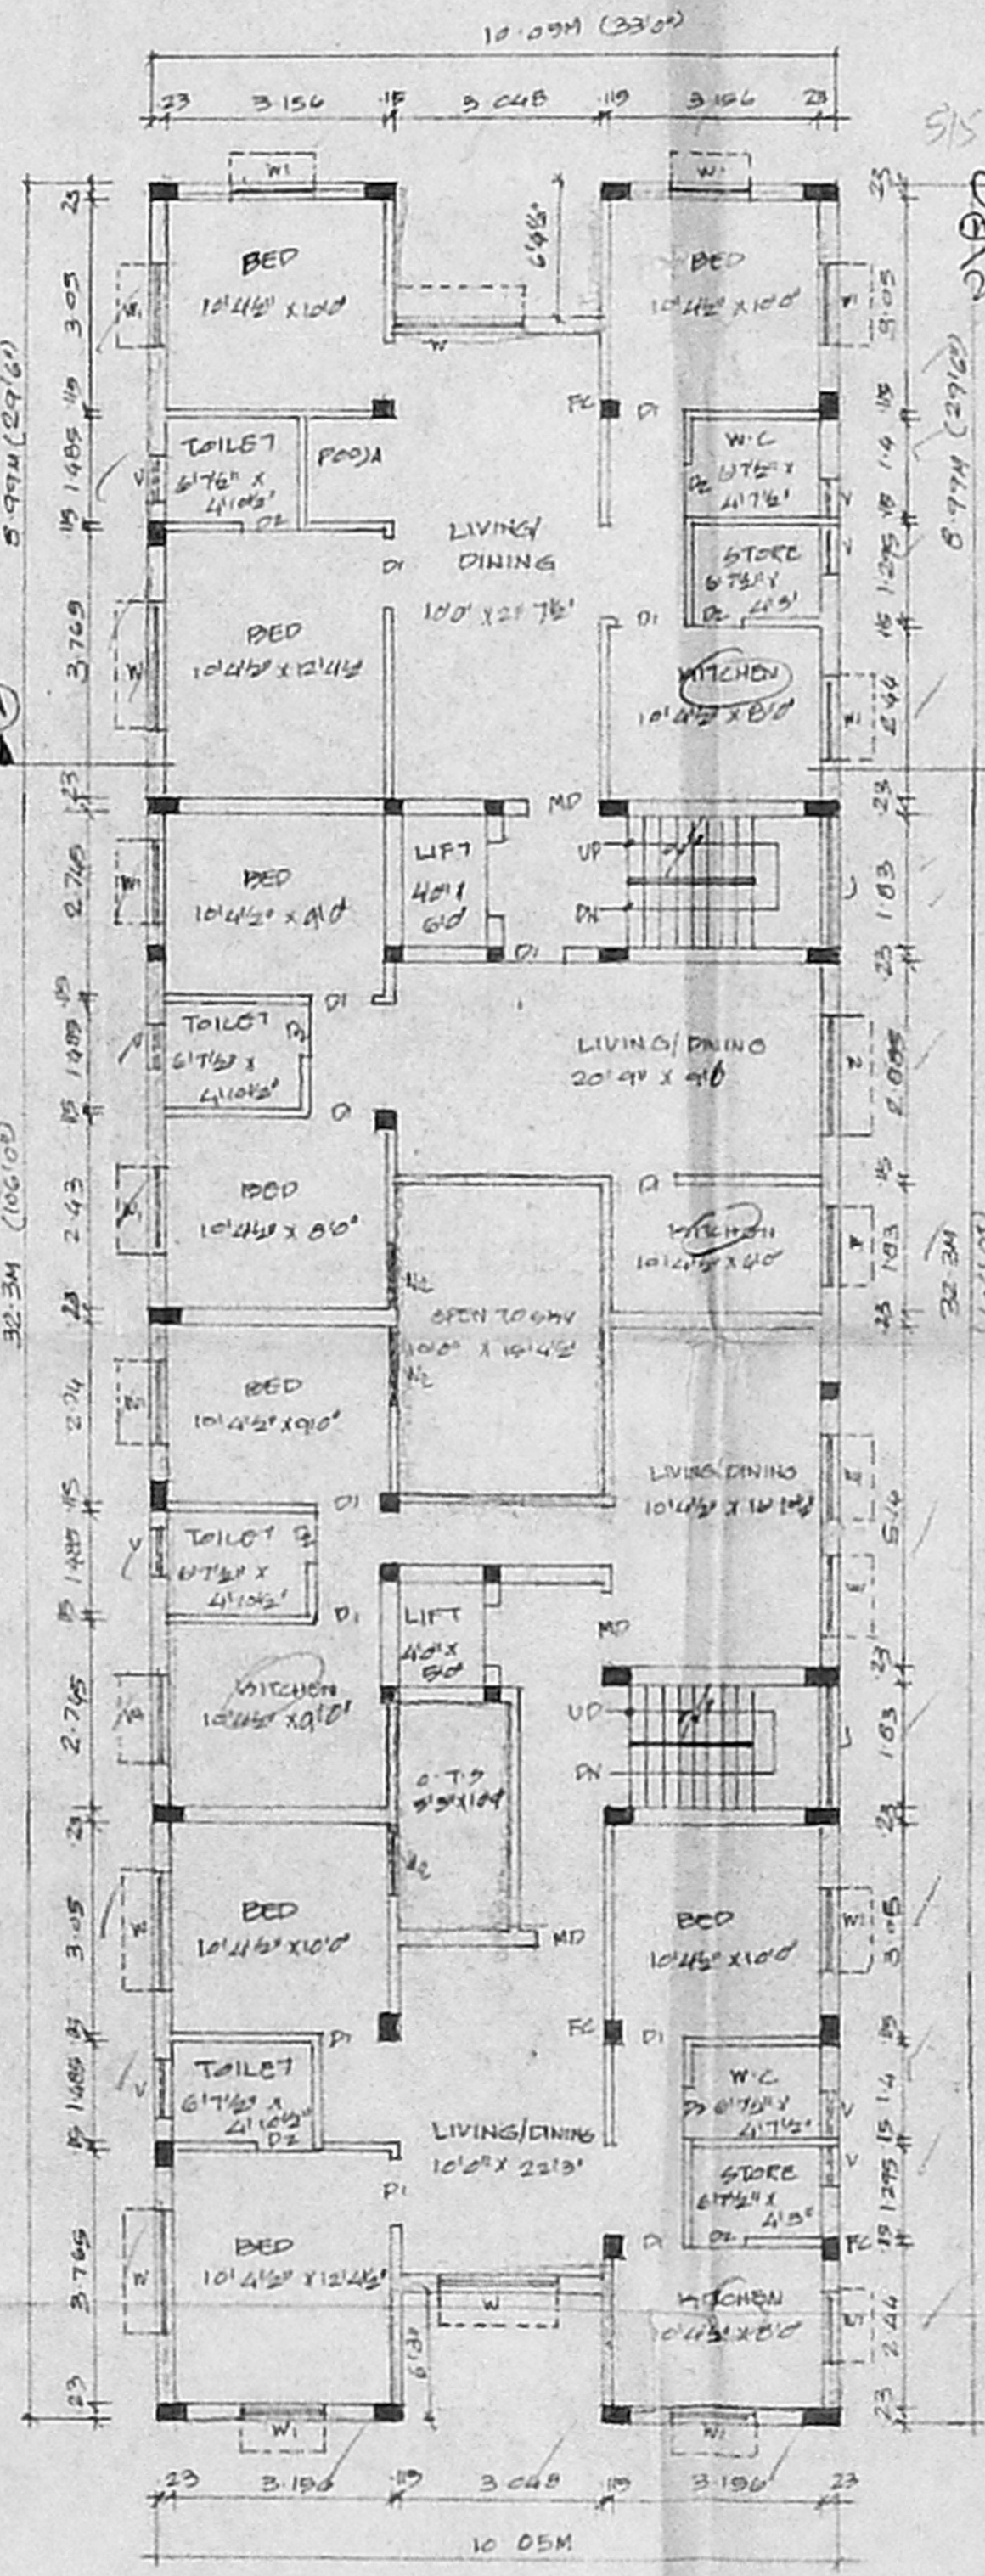

FOURTH FLOOR PLAN

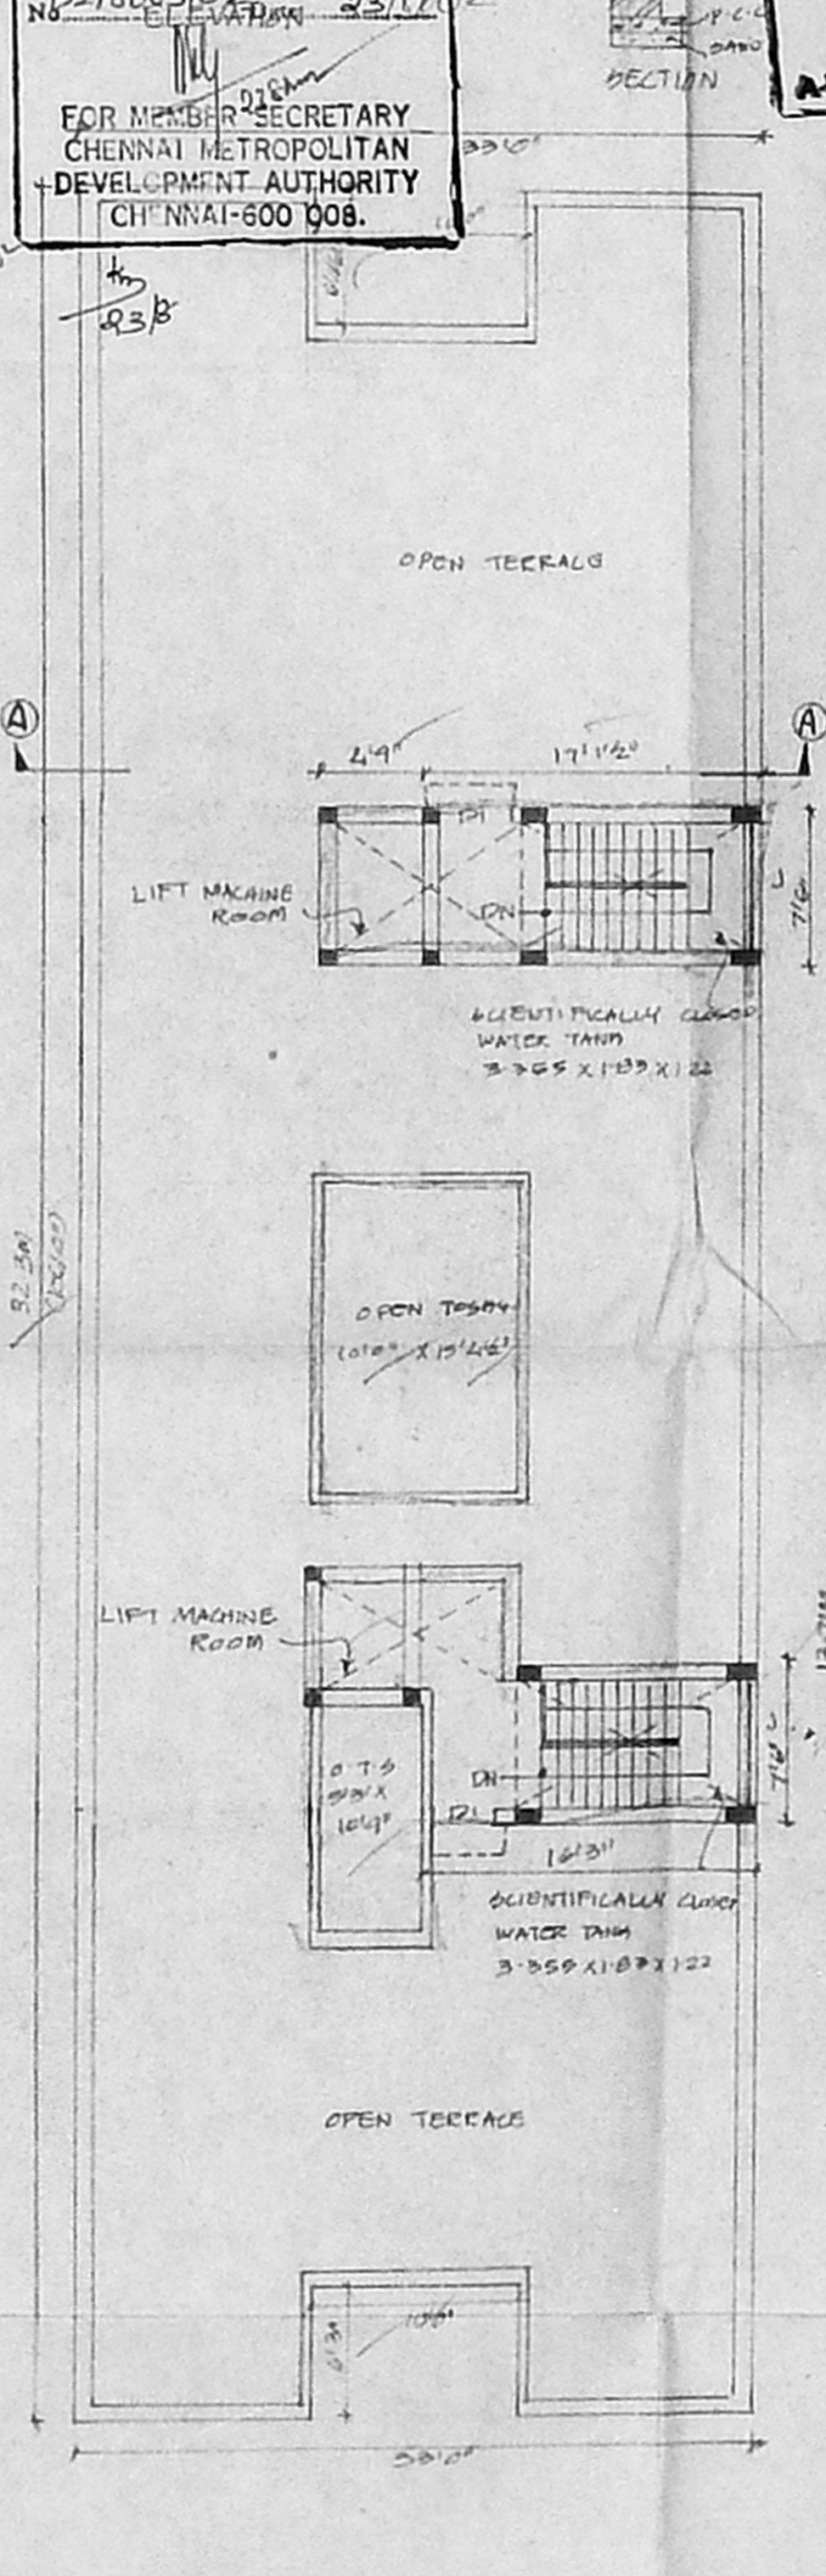


TERRACE FLOOR PLAN


OFFICE COPY

B/Spl/B/H/280/2001  
 Planning Permit No  
**APPROVED**  
 SUBJECT TO THE CONDITIONS IN THIS OFFICE LETTER.  
 No. B218603102-23/06/2021  
 FOR MEMBER SECRETARY  
 CHENNAI METROPOLITAN  
 DEVELOPMENT AUTHORITY  
 CHENNAI-600 008.


CMDA (B)/L/ No. 1  
 C. No.  
 Asst. B218603102  
 Secretary  
 P.A. [Signature]  
 D.P.

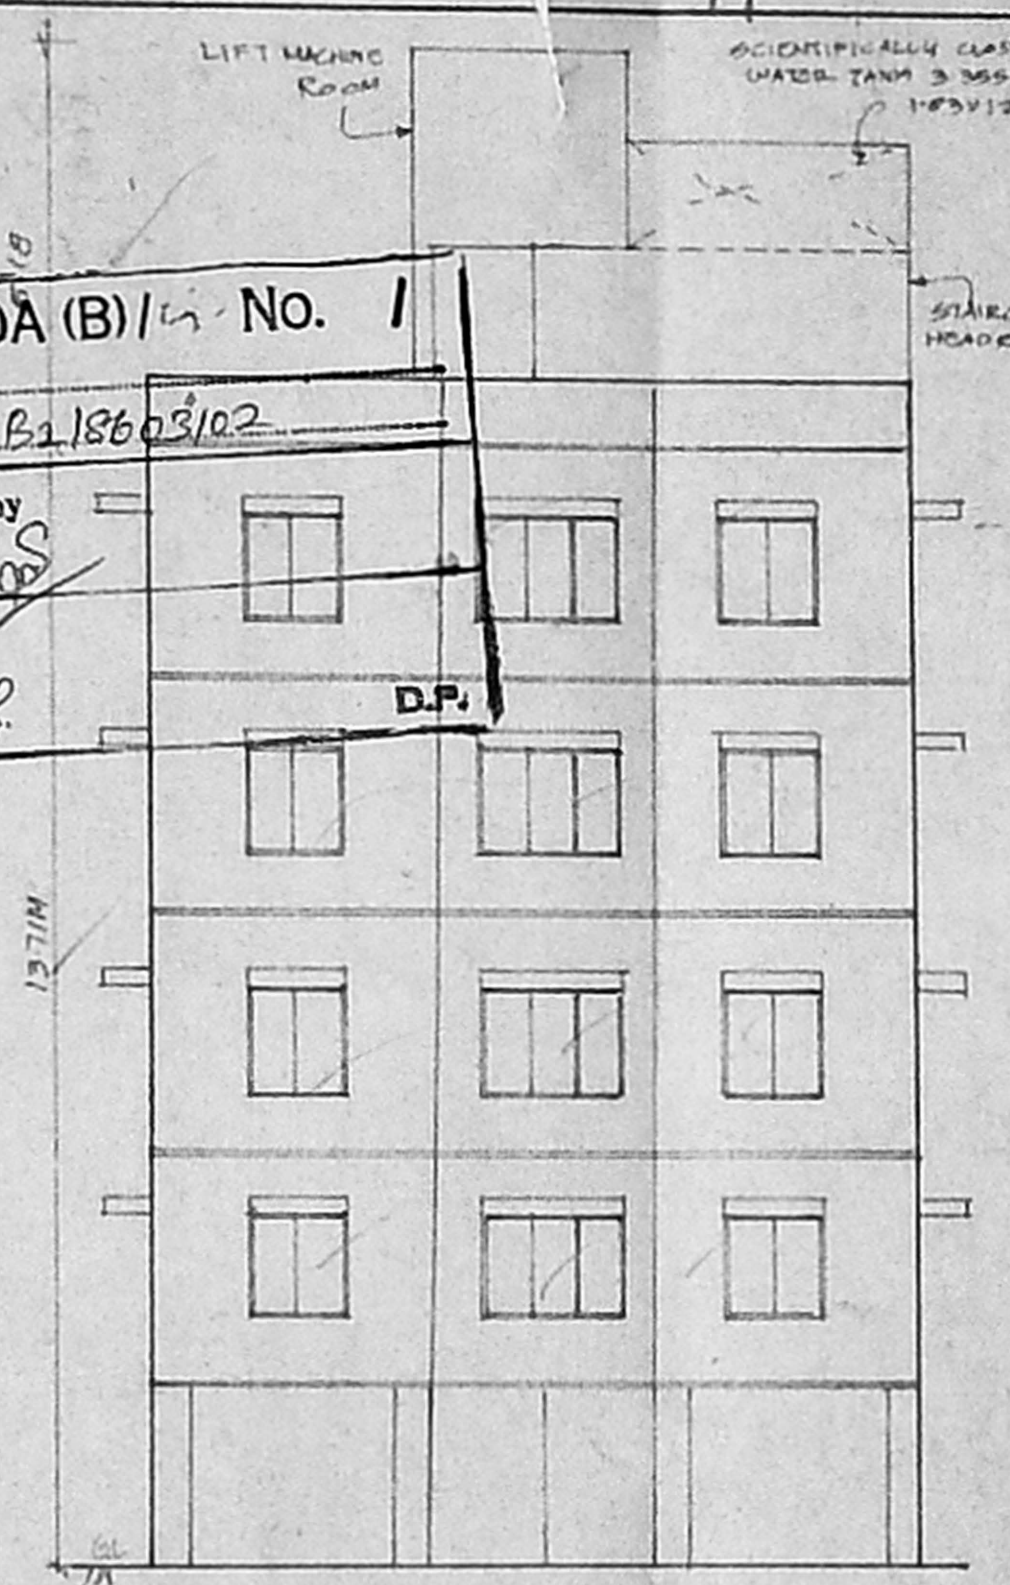

FRONT ELEVATION

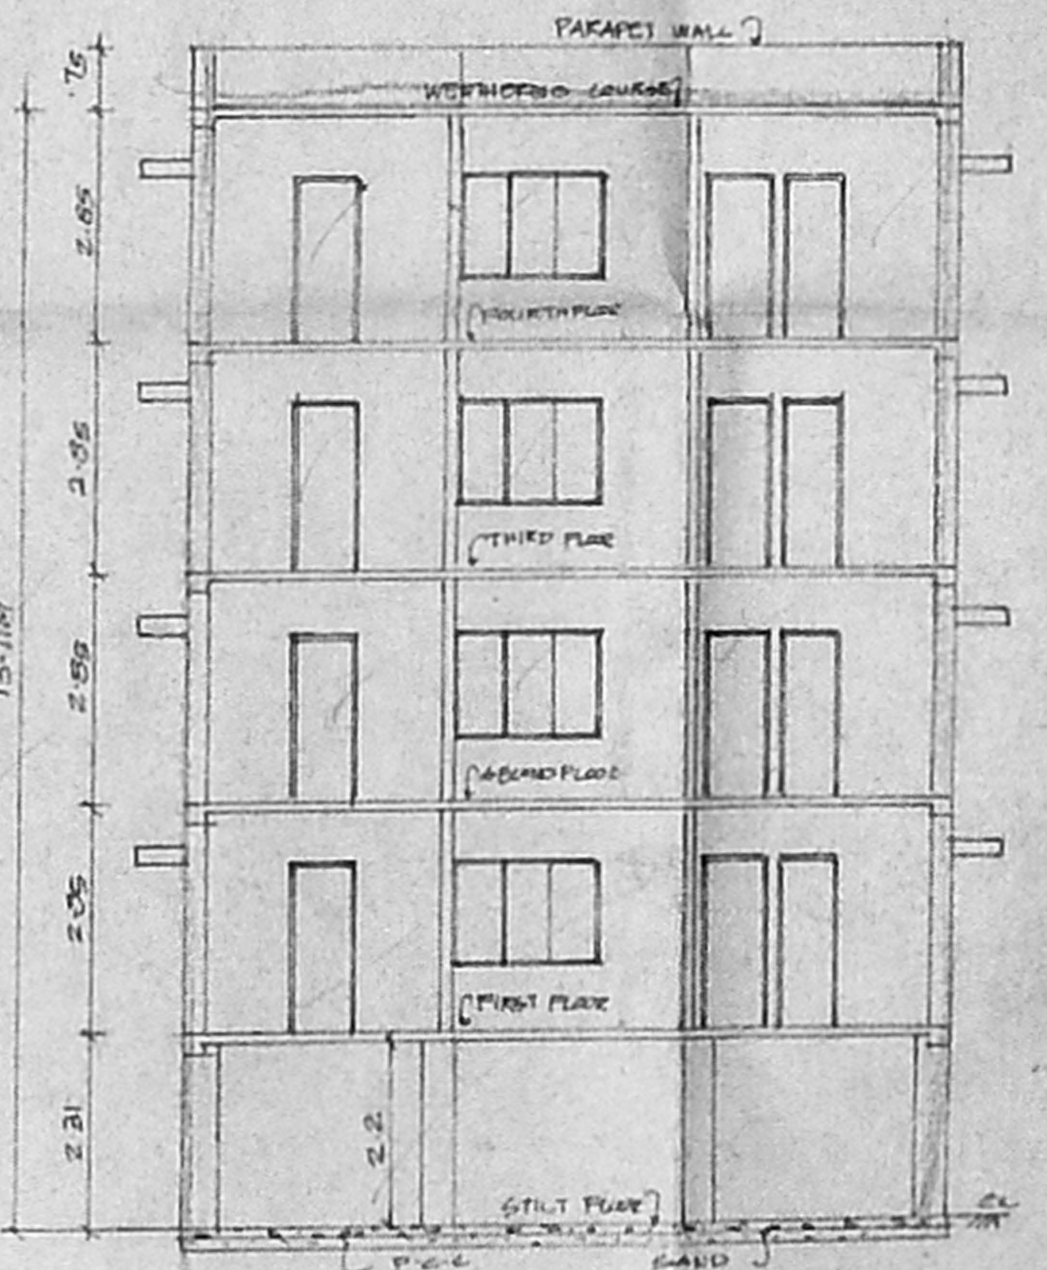

SECTION AA

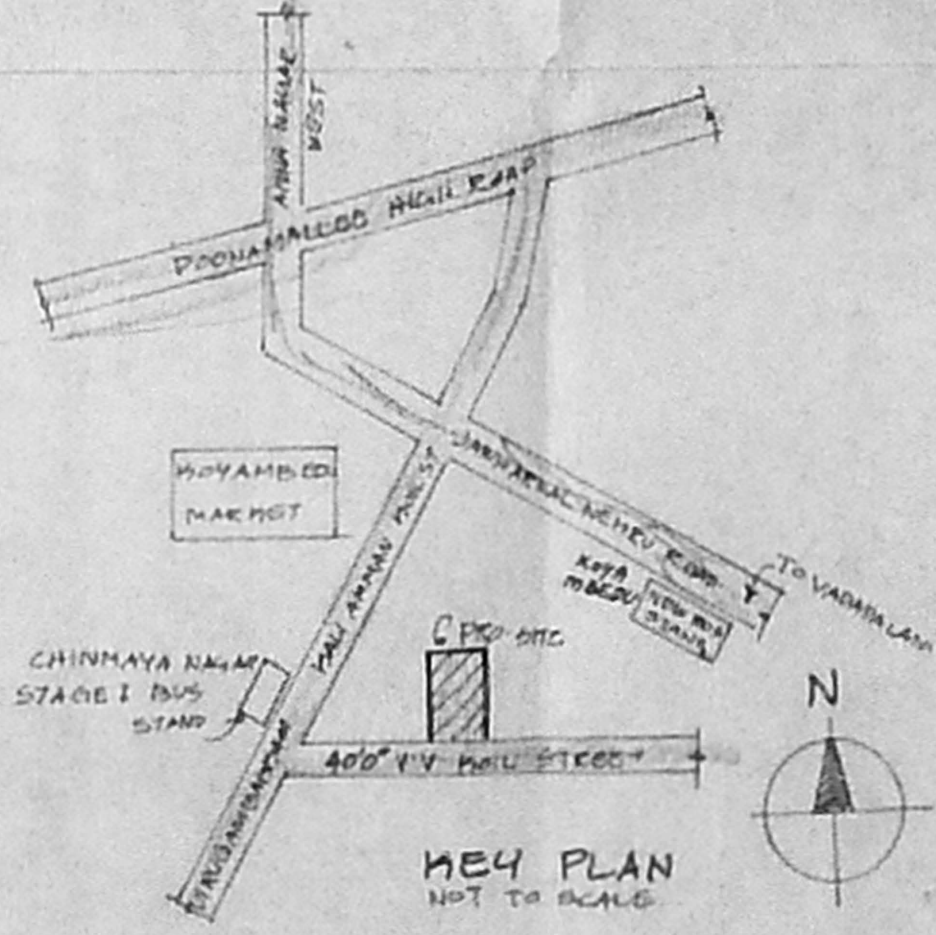

KEY PLAN NOT TO SCALE

PLAN SHOWING THE PROPOSED RESIDENTIAL BUILDING AT DOOR NO. 5, V.V. KOIL STREET, CHINMAYA NAGAR, KOYAMBEDU, CHENNAI-600 008. S. NO. 106/9, T.S. NO. 7, BLOCK NO. 76, KOYAMBEDU DIVISION, EGMORE - NUNGAMBAKKAM TALUK.

OFFICE COPY

SCALE 1:100 1" = 80'

**SPECIFICATION**

FOUNDATION IN P.C.C. 1:4:10  
 FLOORING IN P.C.C. 1:4:8  
 ROOF SLAB IN R.C.C. 1:2:4  
 BEAMS WORK IN CM 1:3  
 PLASTERING IN CM 1:3

**JOINERY**

M2 MANHOLE 1.00 X 1.00  
 D1 DOOR 1.10 X 2.15  
 D2 DOOR 1.80 X 2.15  
 W WINDOW 1.80 X 1.50  
 W1 WINDOW 1.80 X 1.50  
 V VENTILATOR 0.60 X 0.60  
 W2 WINDOW 0.60 X 1.00

**AREA**

PLOT AREA	815.00
STILT FLOOR AREA	30.50
FIRST FLOOR AREA	293.72
SECOND FLOOR AREA	293.72
THIRD FLOOR AREA	293.72
FOURTH FLOOR AREA	293.72
TOTAL BUILT UP AREA	1205.98
PLOT COVERAGE	26%
F.F.C.I	1.48

**REFERENCE**

PROPOSED [Symbol]  
 ROAD [Symbol]  
 BOUNDARY [Symbol]

**OWNER**

K. SELVAM, B.E., M.E., C.E., A.I.V.,  
 Consulting Civil Engineer, Ch. No. 10/10,  
 Approved Value & License No. 10/10,  
 Class 1, Reg. No. 600/10/10,  
 Door No. 11/17, Thiruvalluvar Salai,  
 Nogarappettai East, Chennai - 600 050.  
 Phone: 6562050

**LICENSED SURVEYOR**