


OFFICE COPY


B/S.P. B/6 287 2002  
Planning Permit No.

APPROVED  
SUBJECT TO THE CONDITIONS IN  
THIS OFFICE LETTER.  
B3/13975/2002 09.01.2002


FOR MEMBER'S OFFICE  
CHENNAI TOWN & COUNTRY  
DEVELOPMENT AUTHORITY  
CHENNAI-600 008.

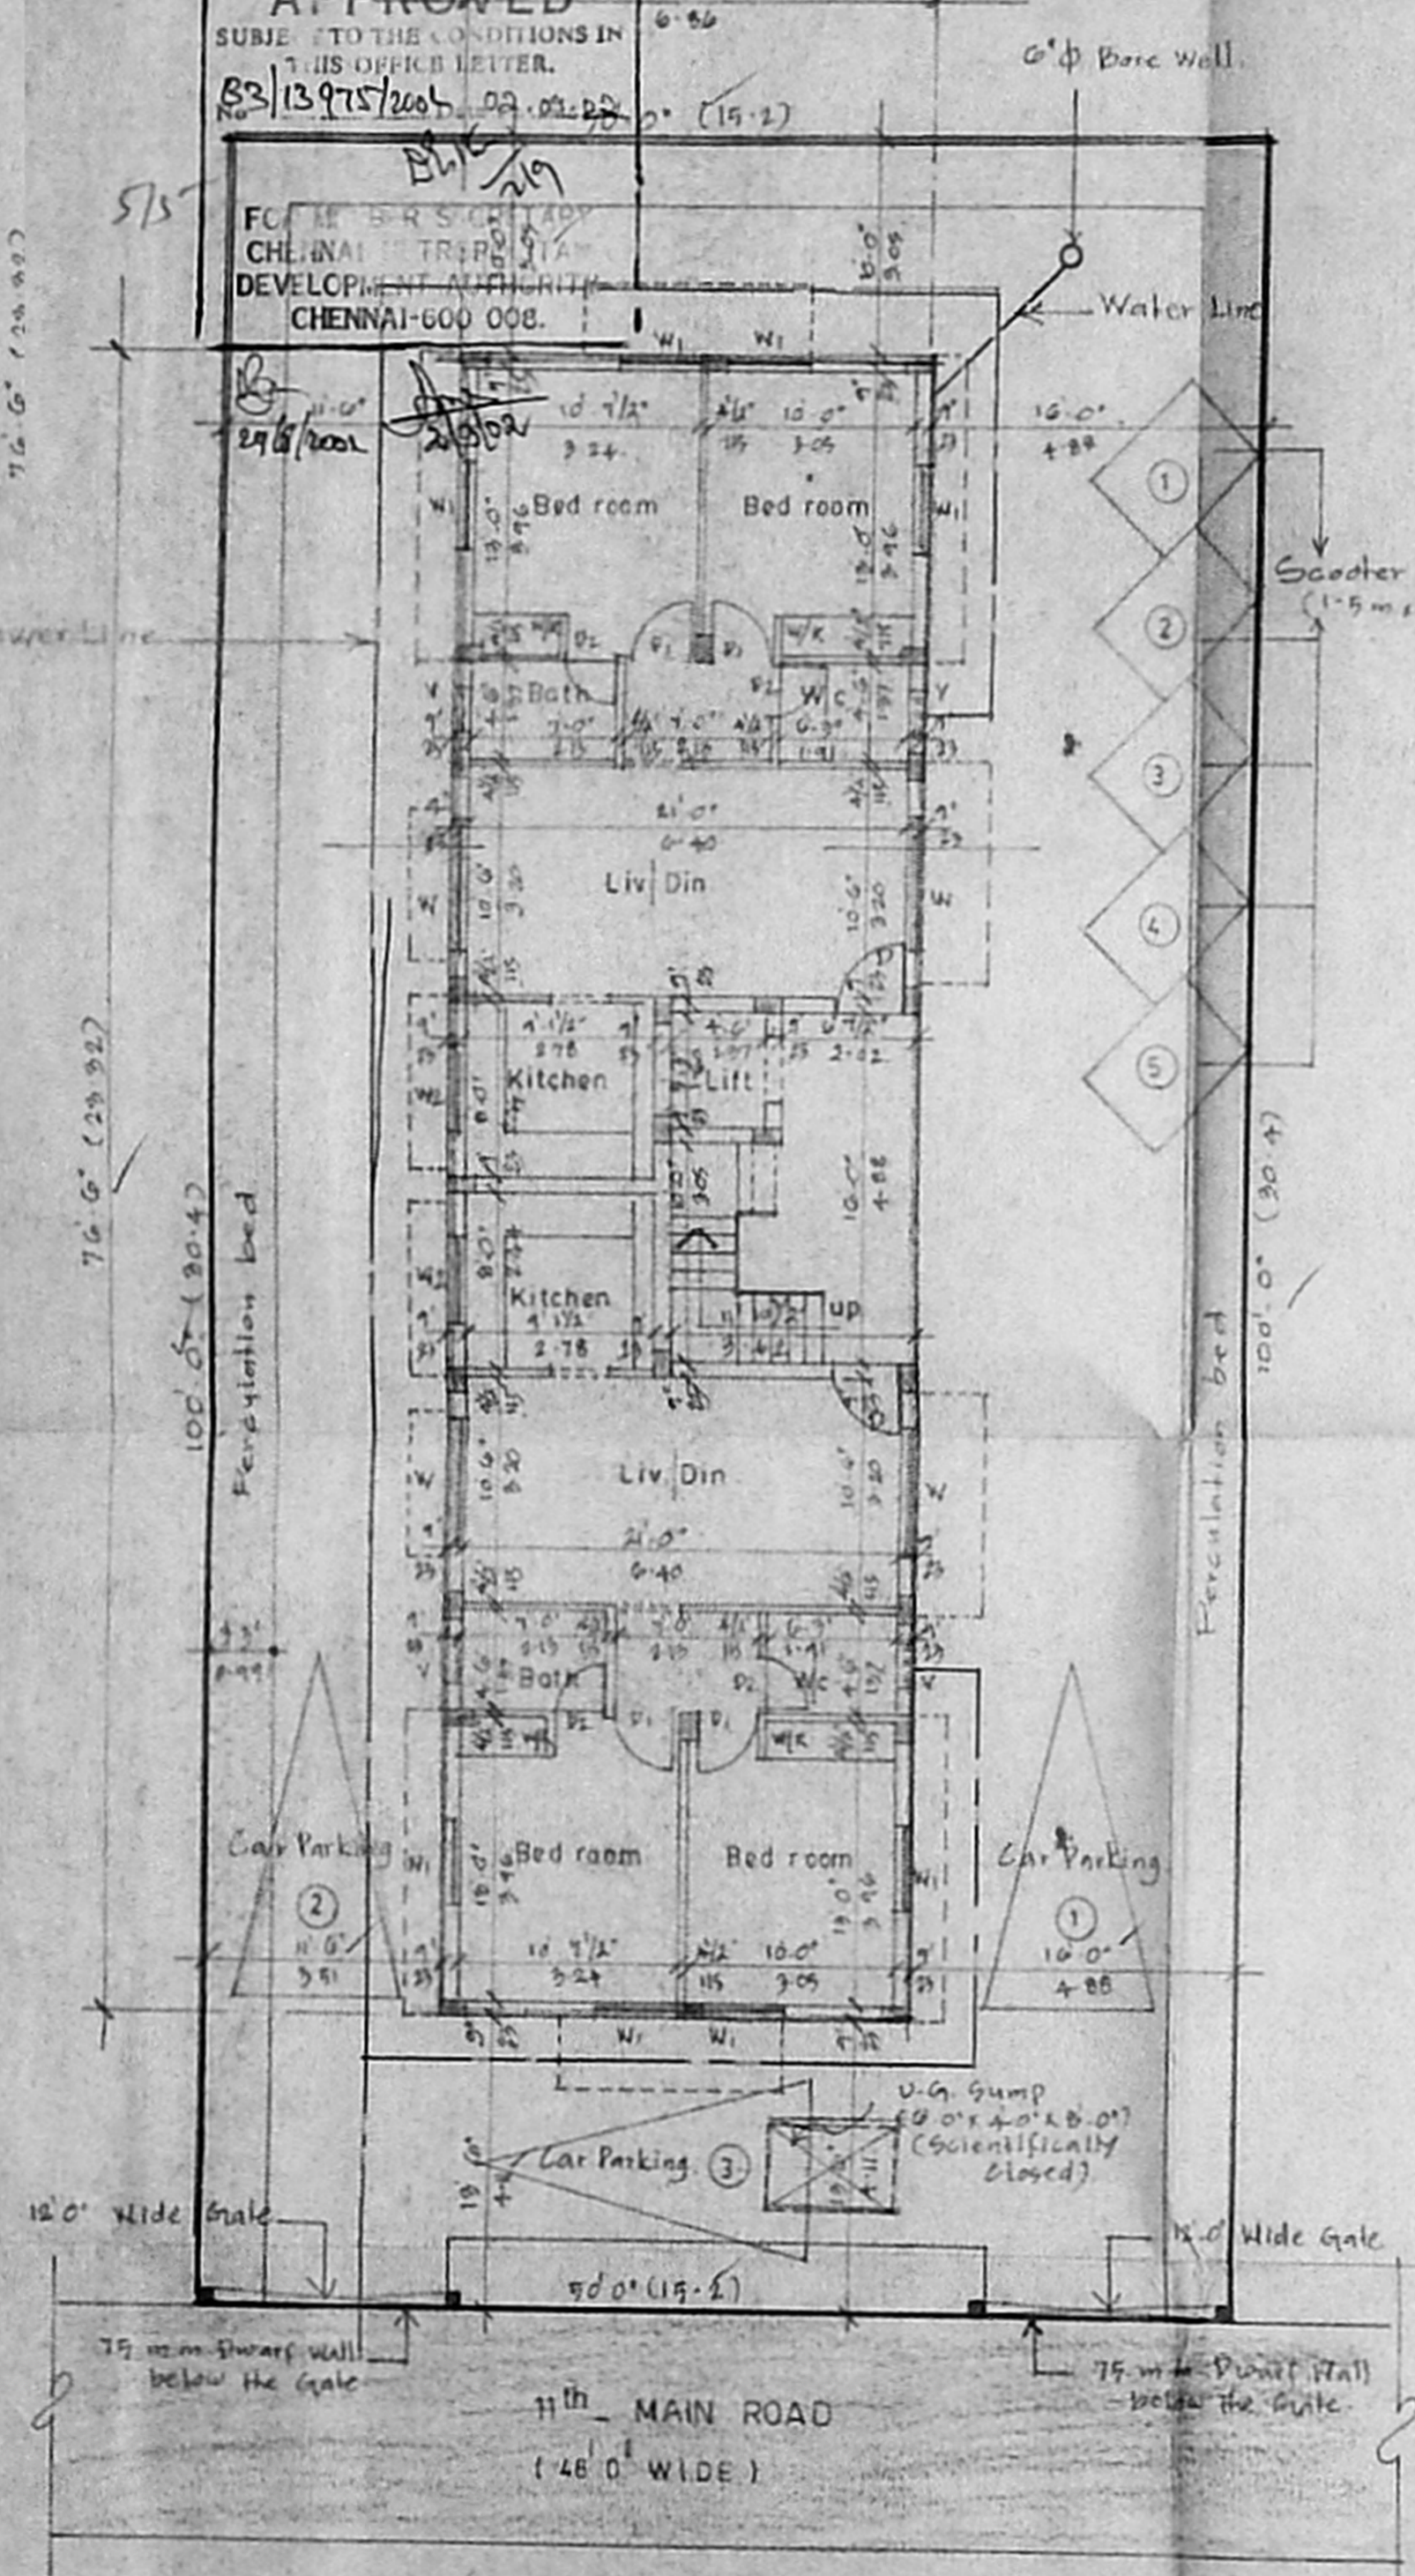


SITE CUM GROUND FLOOR PLAN

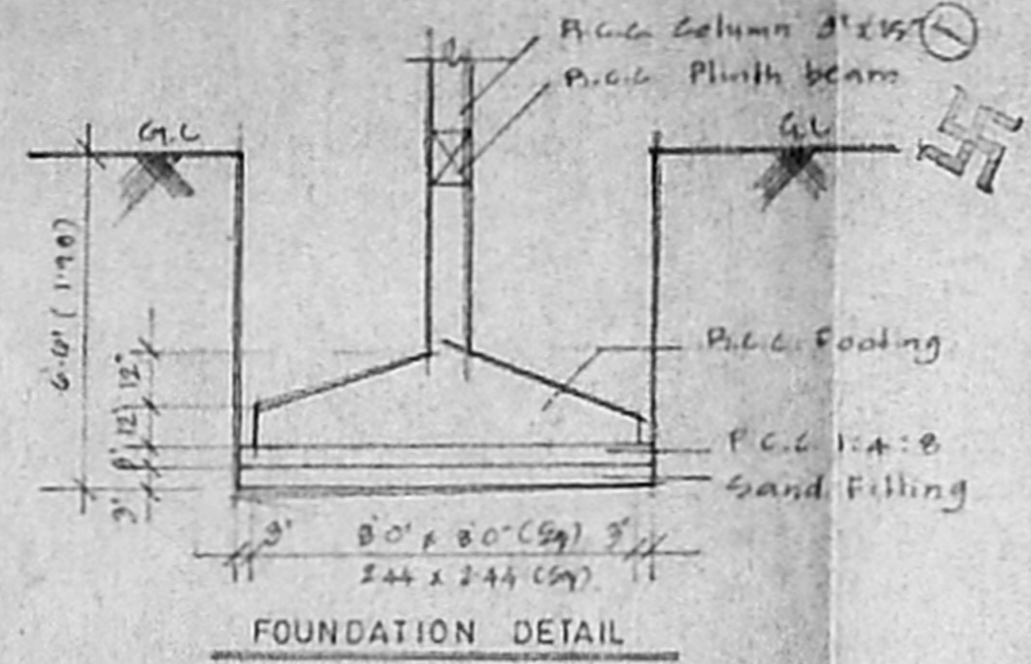

FOUNDATION DETAIL

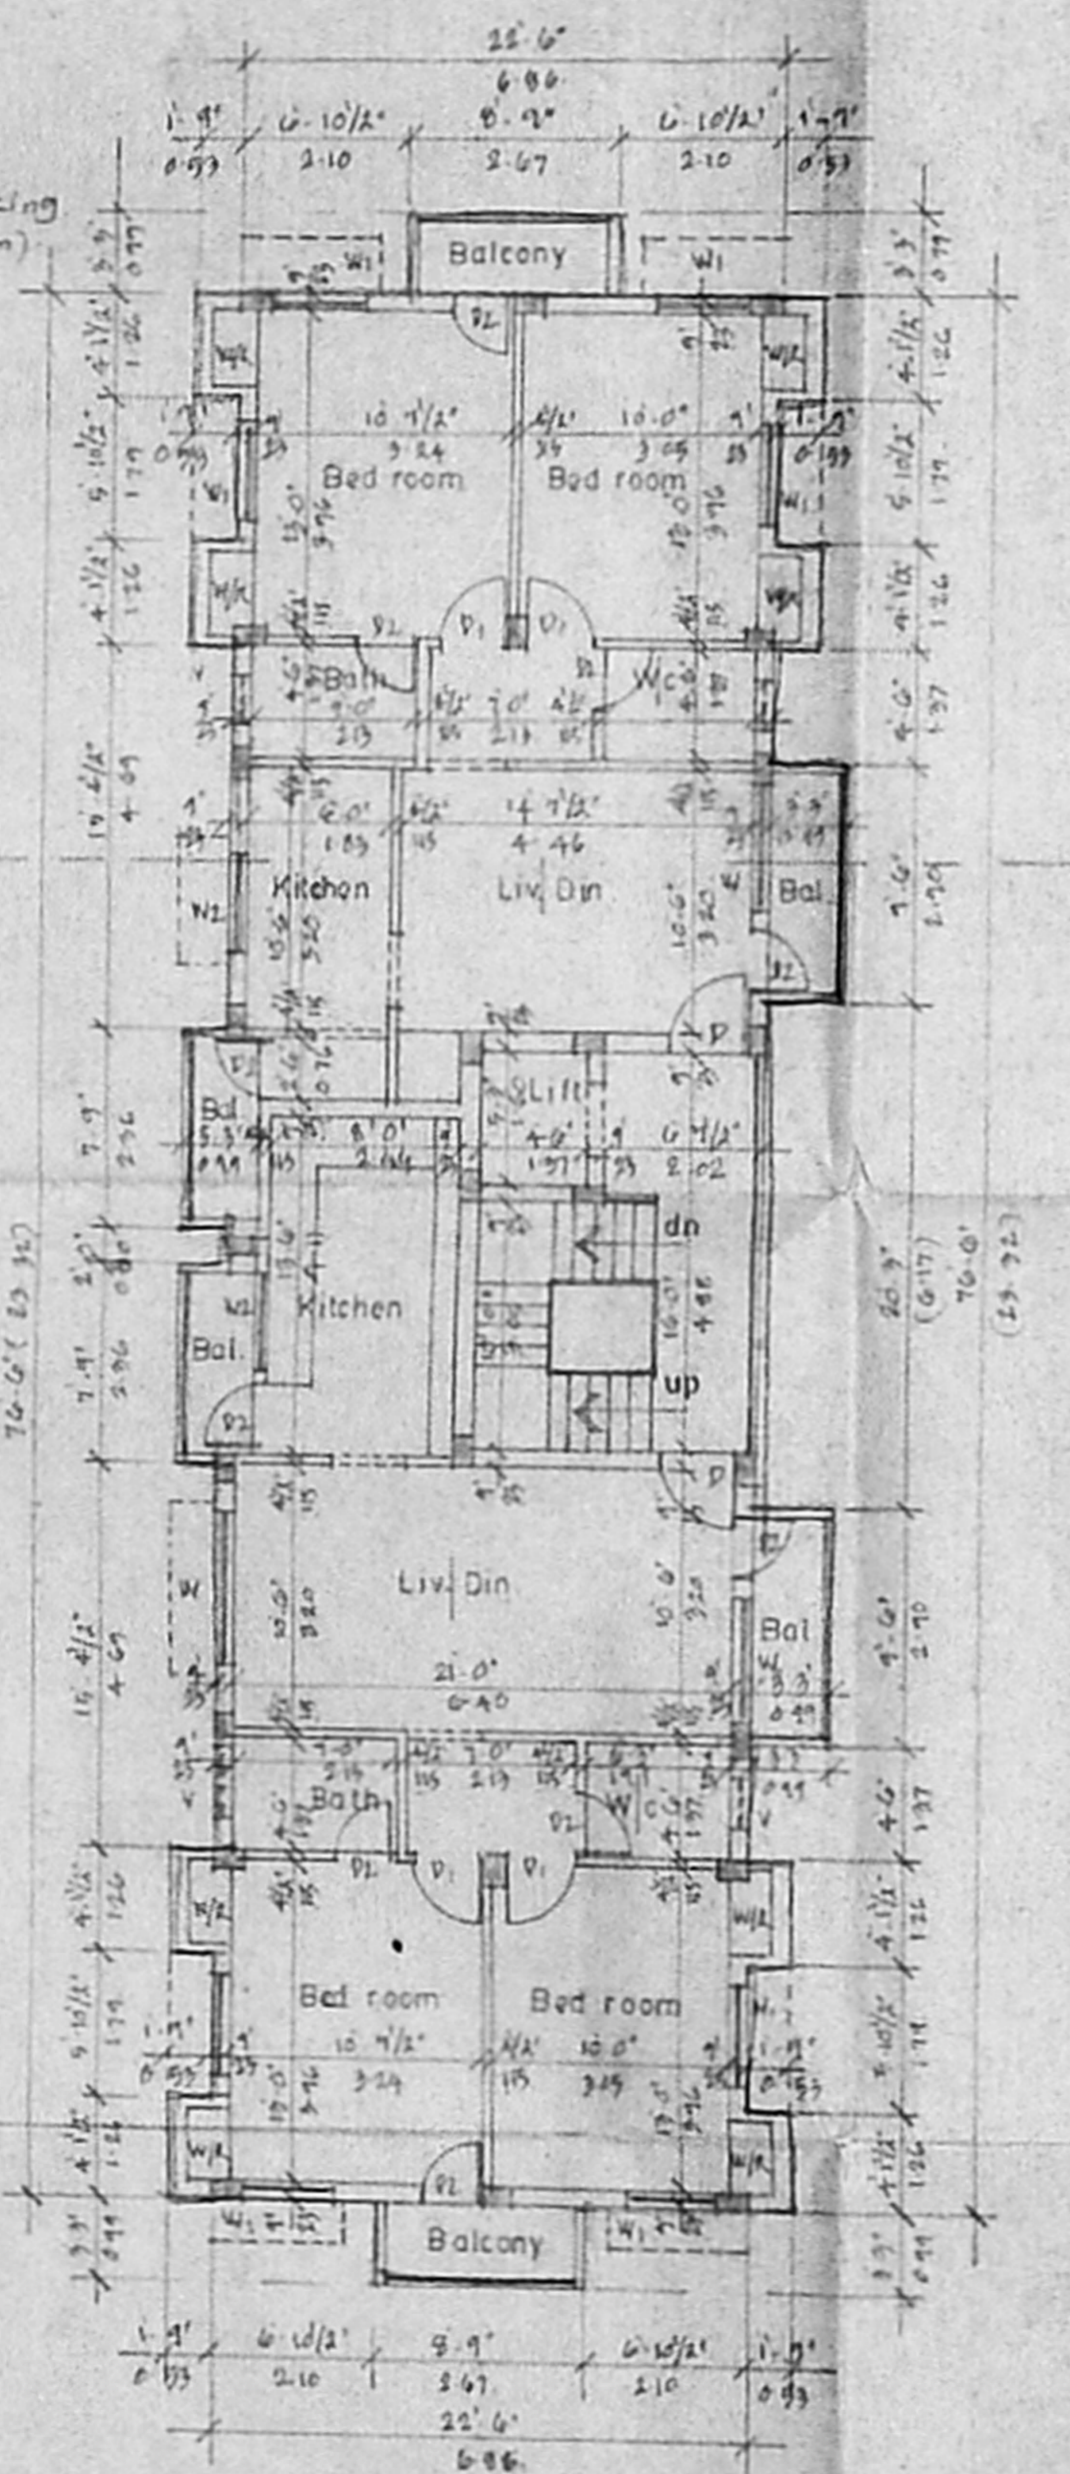


TYPICAL FLOOR PLAN FIRST SECOND & THIRD FLOOR

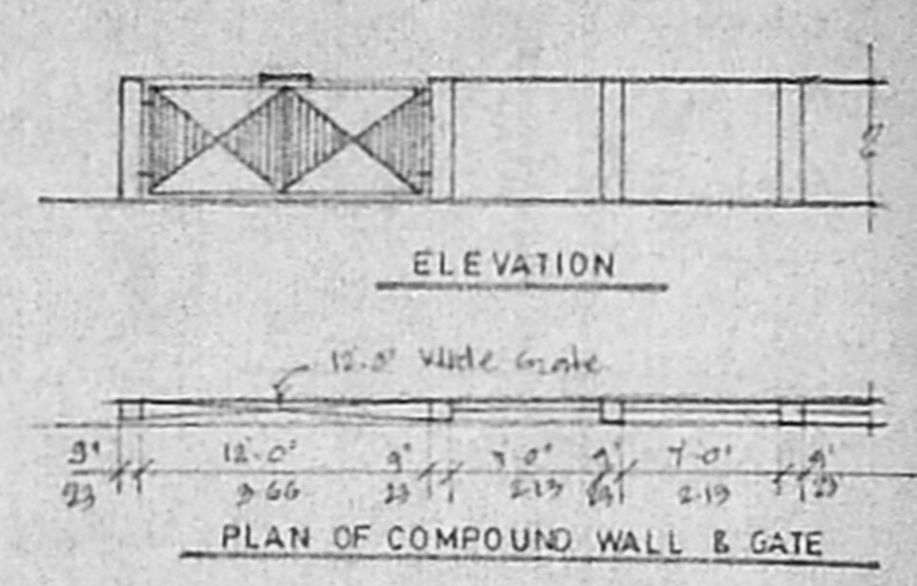


ELEVATION


PLAN OF COMPOUND WALL & GATE

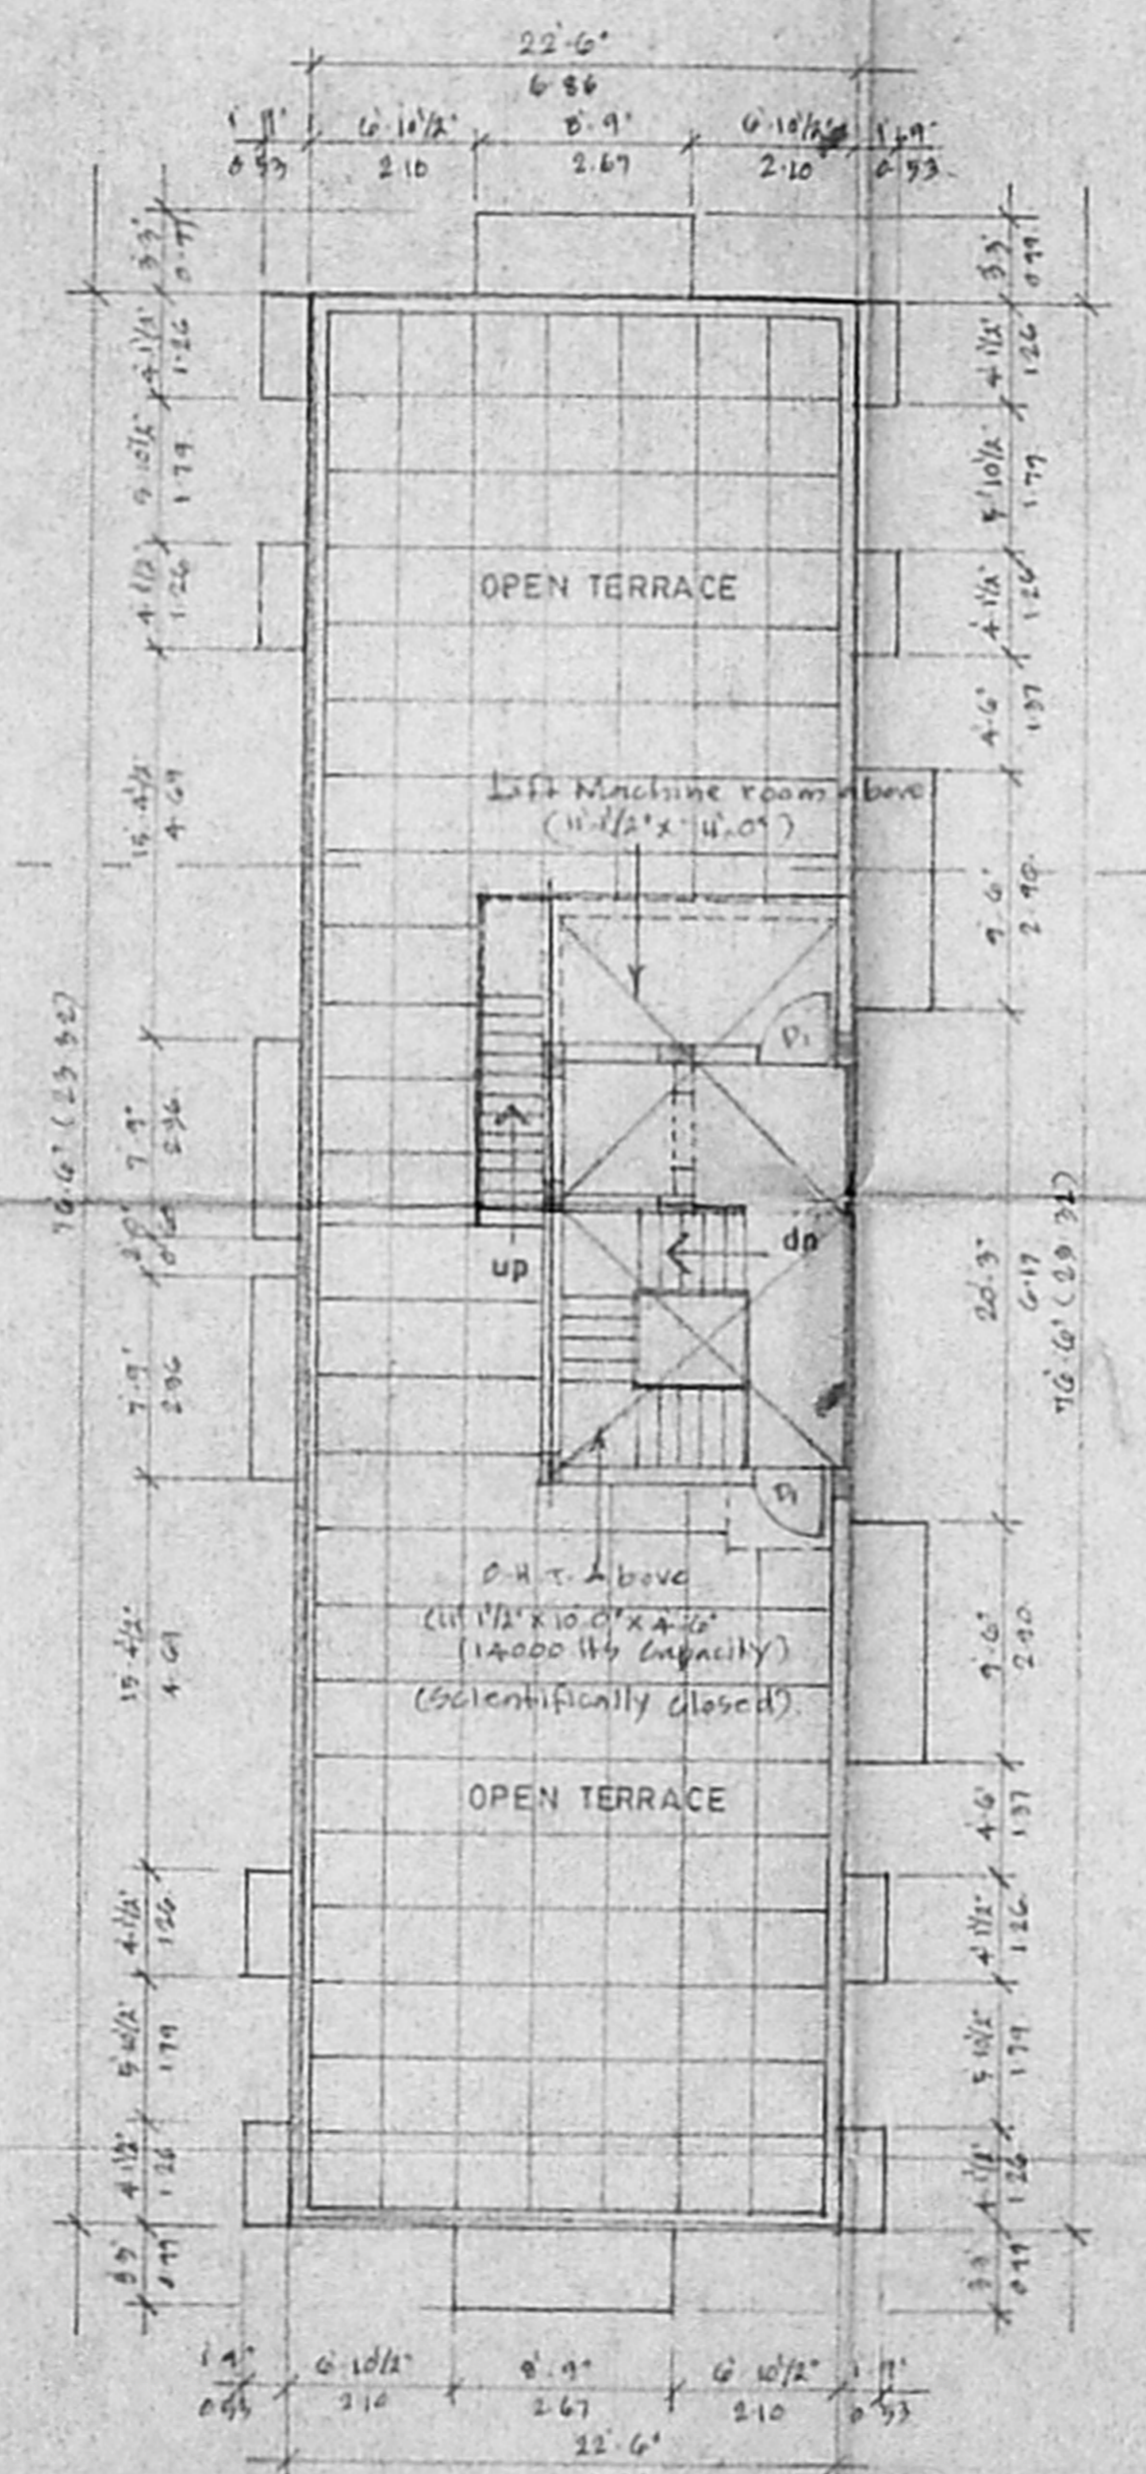


TERRACE FLOOR PLAN

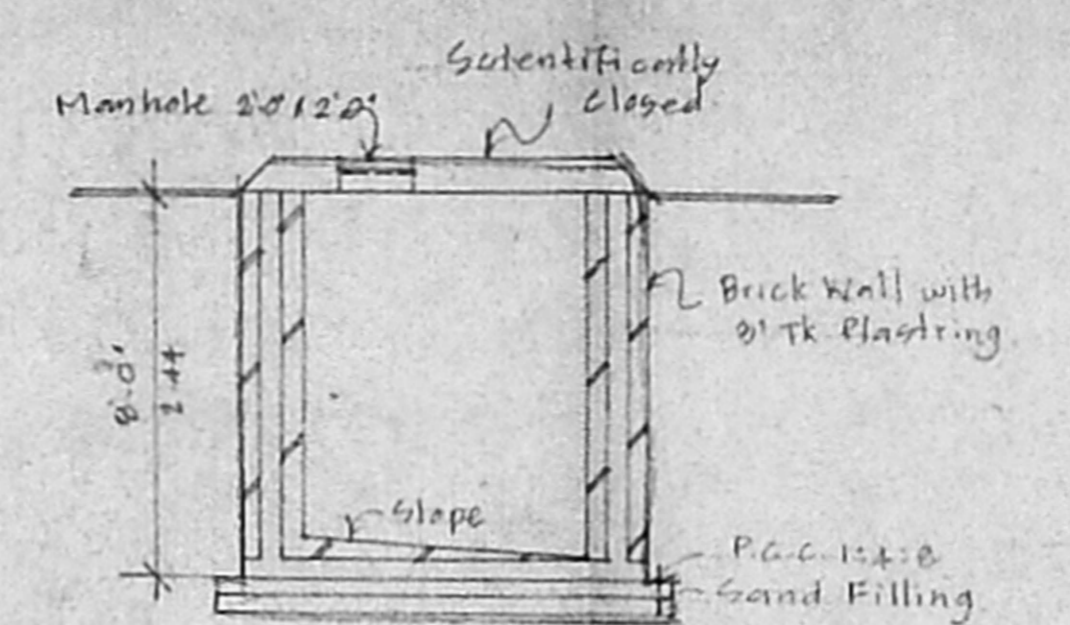


SECTION

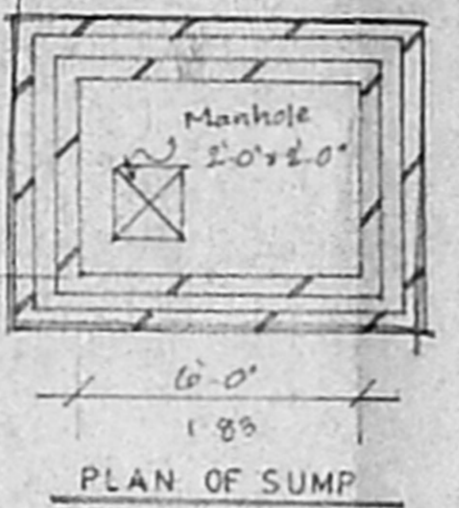

PLAN OF SUMP

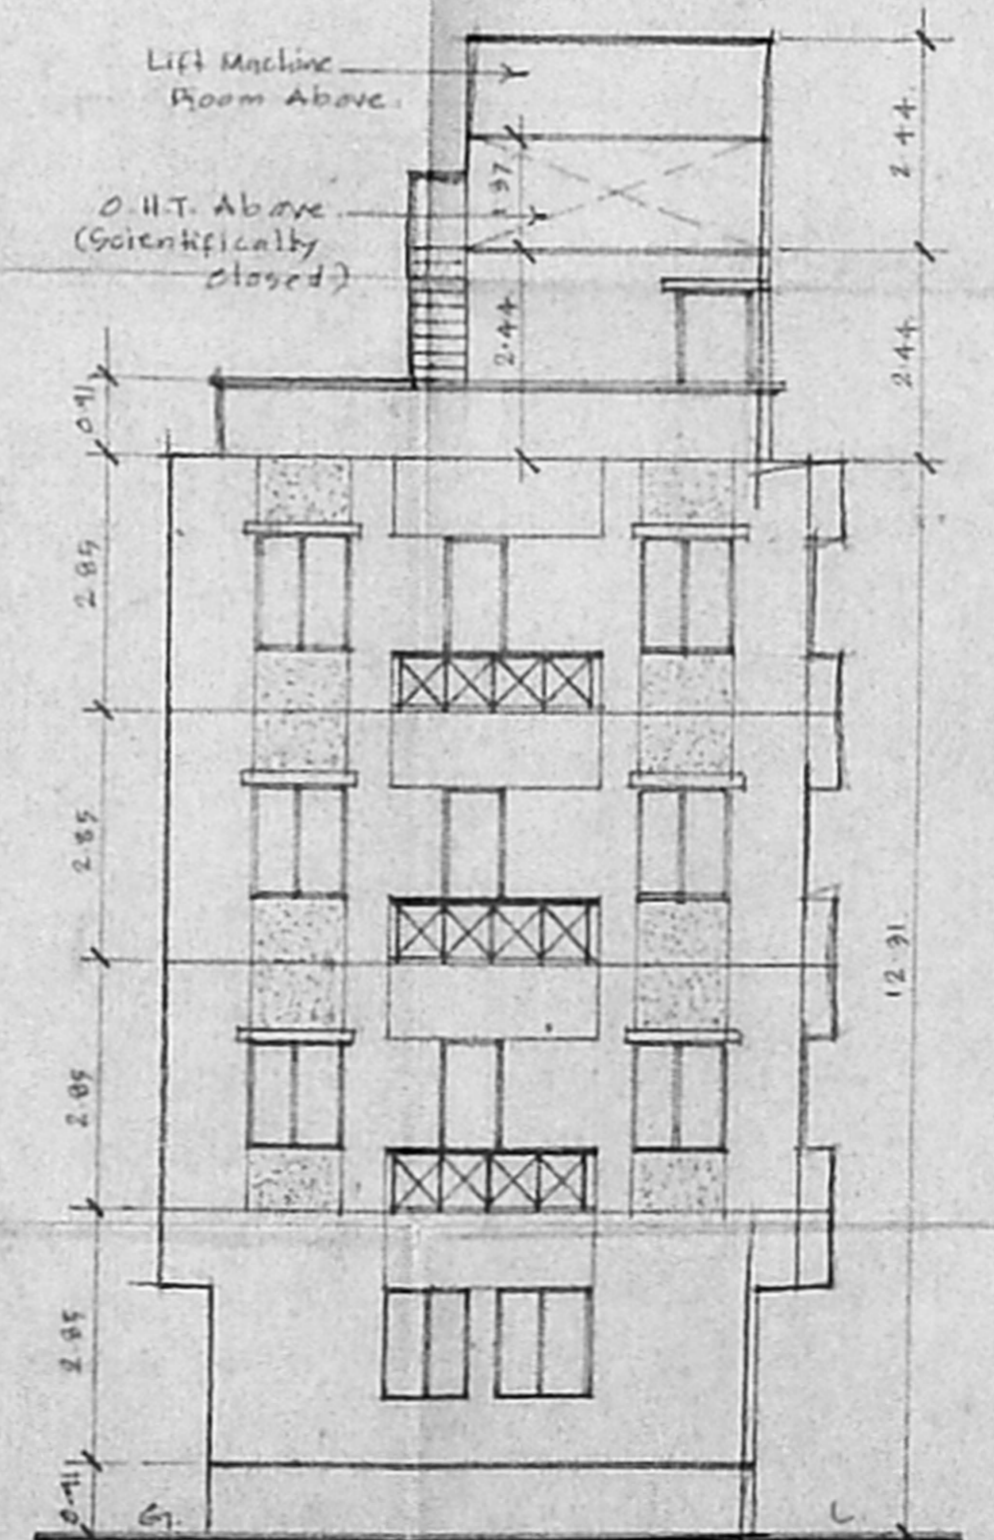


ELEVATION

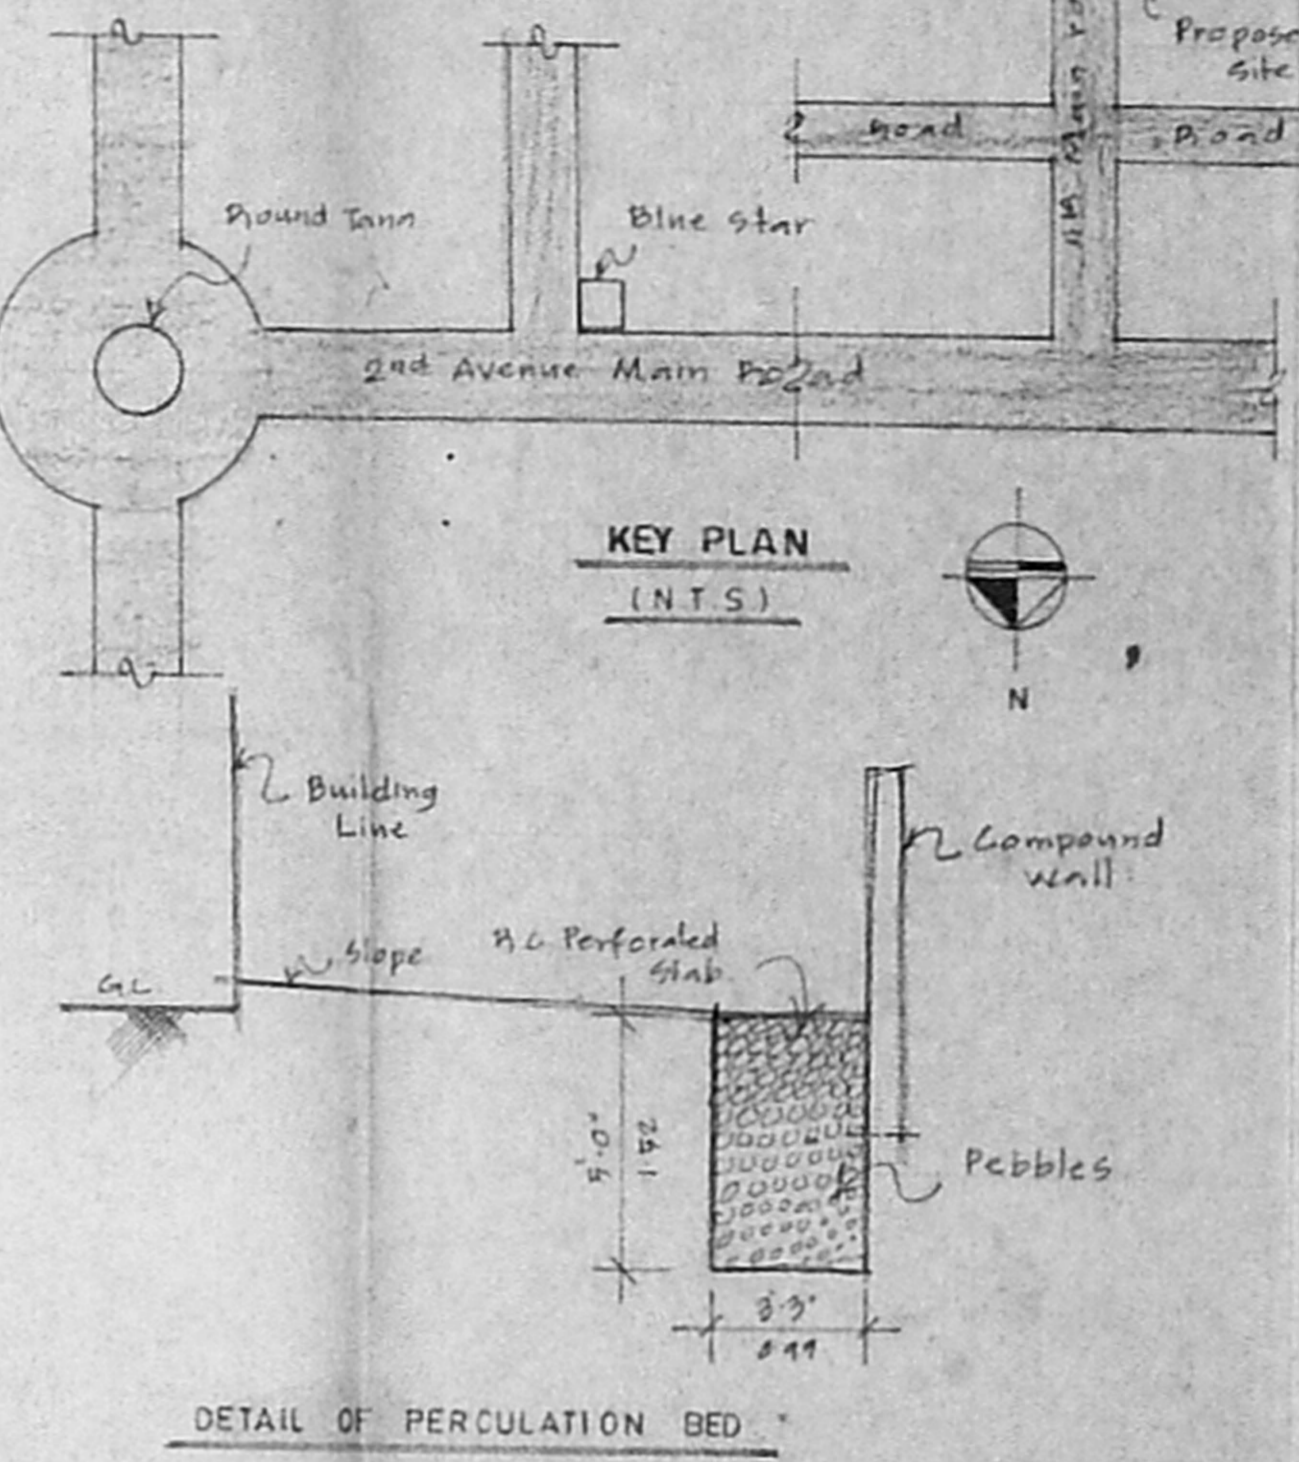

KEY PLAN (NTS)

DETAIL OF PERCOLATION BED

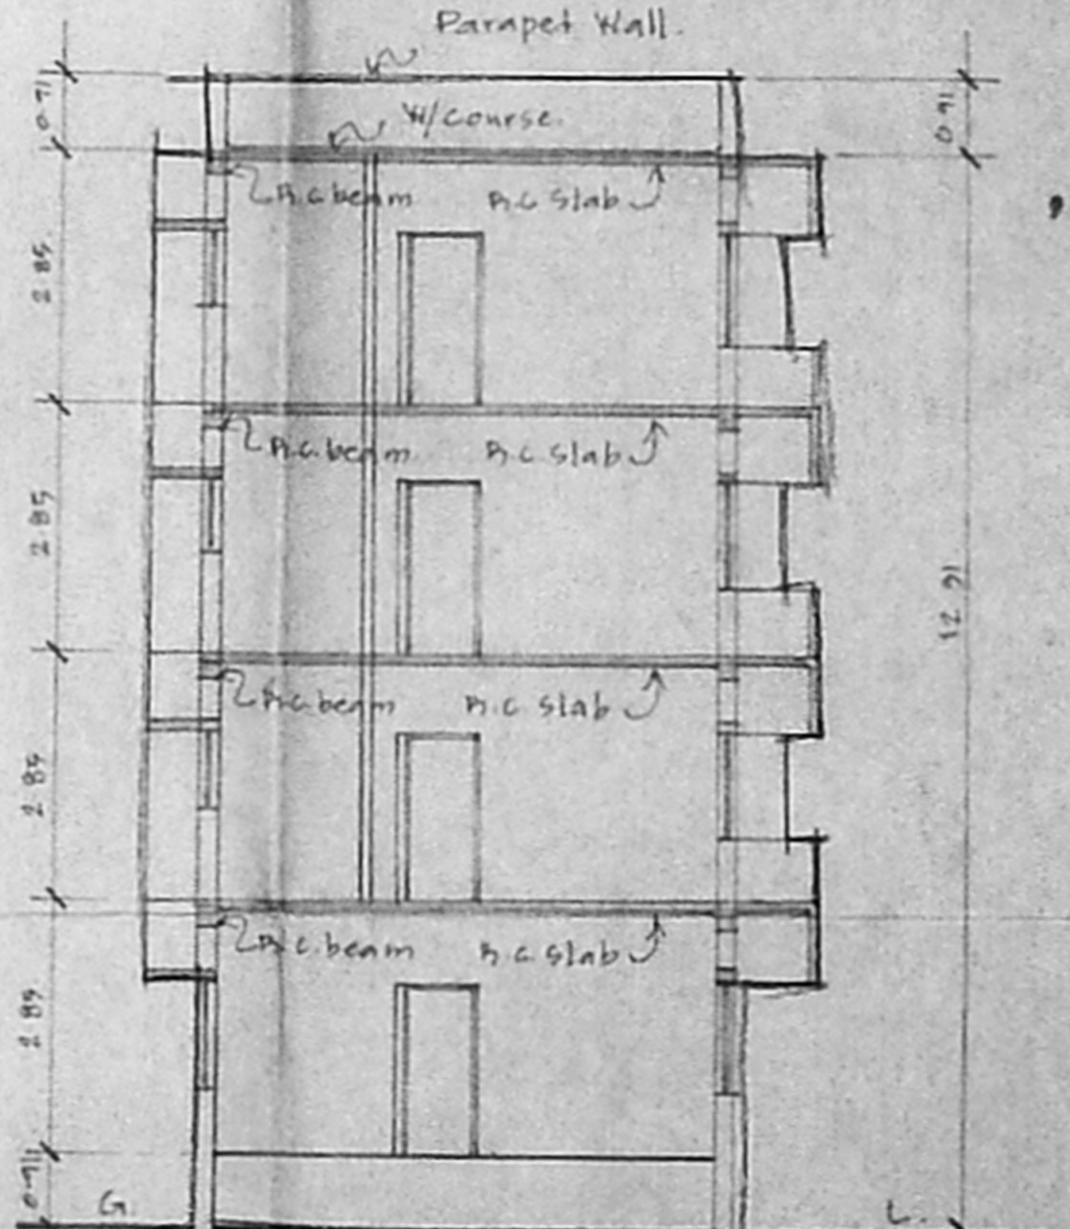

SECTION A A

No	Wide	Height	Remarks
D1			
D2			
W1			
W2			
V			

CMDA (B) / NO. 1  
C/No. B3/13975/2002  
Area: 4.0' x 2.0' Glazed Window  
Ventilator: 20' x 20'

- Specification:
- P.C.C. in 1:4:8
  - P.C.C. in 1:2:4
  - 200 mm brick work in 1:2:4
  - 115 mm brick work in 1:2:4
  - Plastering the Ceiling in 1:2:4
  - Plastering the Walls in 1:2:4
  - Weathering course in brick Jelly Line Concrete with a course of Fine Tiles
  - The O.H.T. is Scientifically closed
  - The U.G. tank is Scientifically closed
  - All W.O's in Ground Floor raised by 0.45 m. from Ground Level.

Area Statement: Sq. Ft. Sq. M.

Plot Area:	3000.00	404.91
Ground Floor Area:	1721.25	159.91
First Floor Area:	1924.77	178.02
Second Floor Area:	1924.77	178.02
Third Floor Area:	1924.77	178.02
Total Builtup Area:	7495.56	693.99
F.S.I. Applied For:	1.444	
Plot Coverage:	38.5%	

- Legend:
- Proposed Construction
  - Boundary Line
  - P.C.C. and G.
  - Sewer Line
  - Water Line

Owner:  
Mr. C. Kasthuri Raj (Power Agent)

Job Title:  
Plan showing the Proposed Apartments at Plot No: 2000, D.No: 54 AF Block II Main Road, Anna Nagar, Chennai - 40. Bearing T.G.No: 60. P.S.No: 159/2 (Part) & 162/1 (Part) Block No. 9A of Naduvankurav Village. For Mr. C. Kasthuri Raj (Power Agent)

Scale: 1" = 8'-0" Date: 07.03.2002  
Licensed Surveyor:  
V. SRINIVASAN, A.I.A.,  
Registered Architect - CA/1419735  
Licensed Surveyor - Corporation of Chennai  
P.A. No. 344  
6, South Road, West C.I.T. Nagar  
Chennai - 600 035. Phone: 433 82 07