

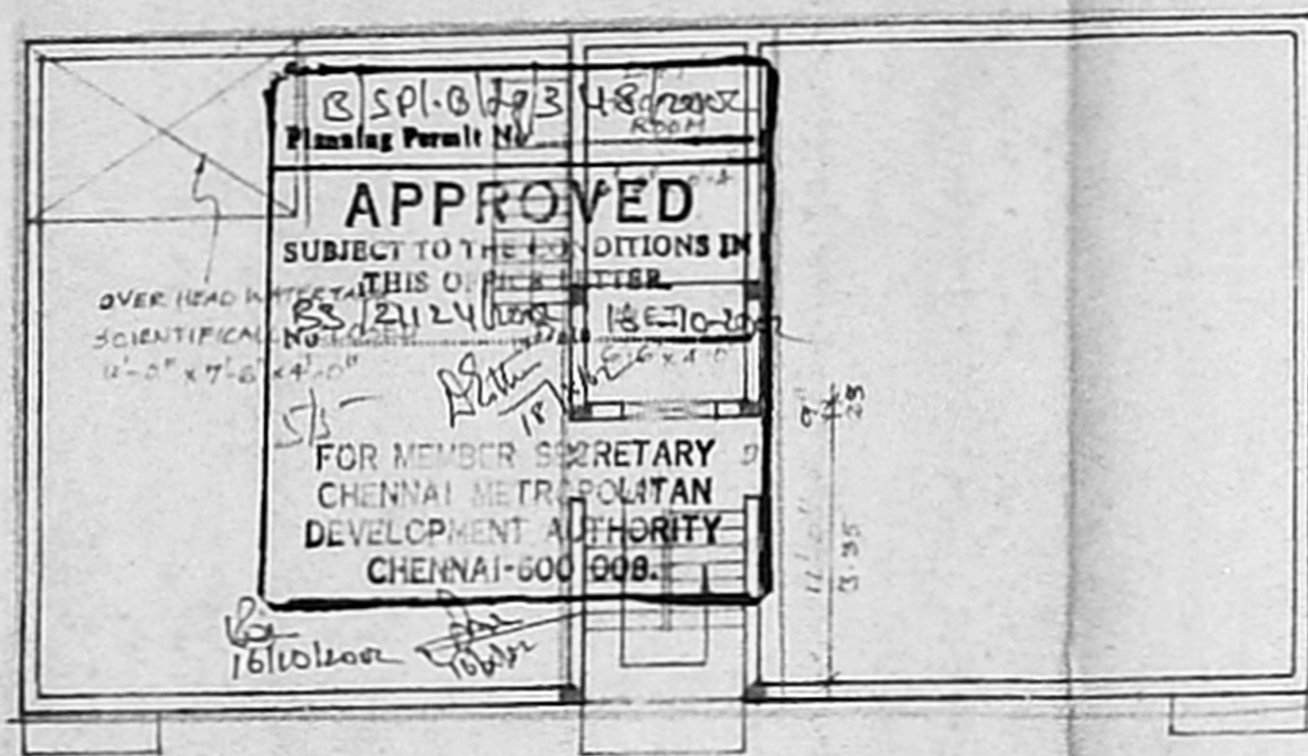



OFFICE COPY

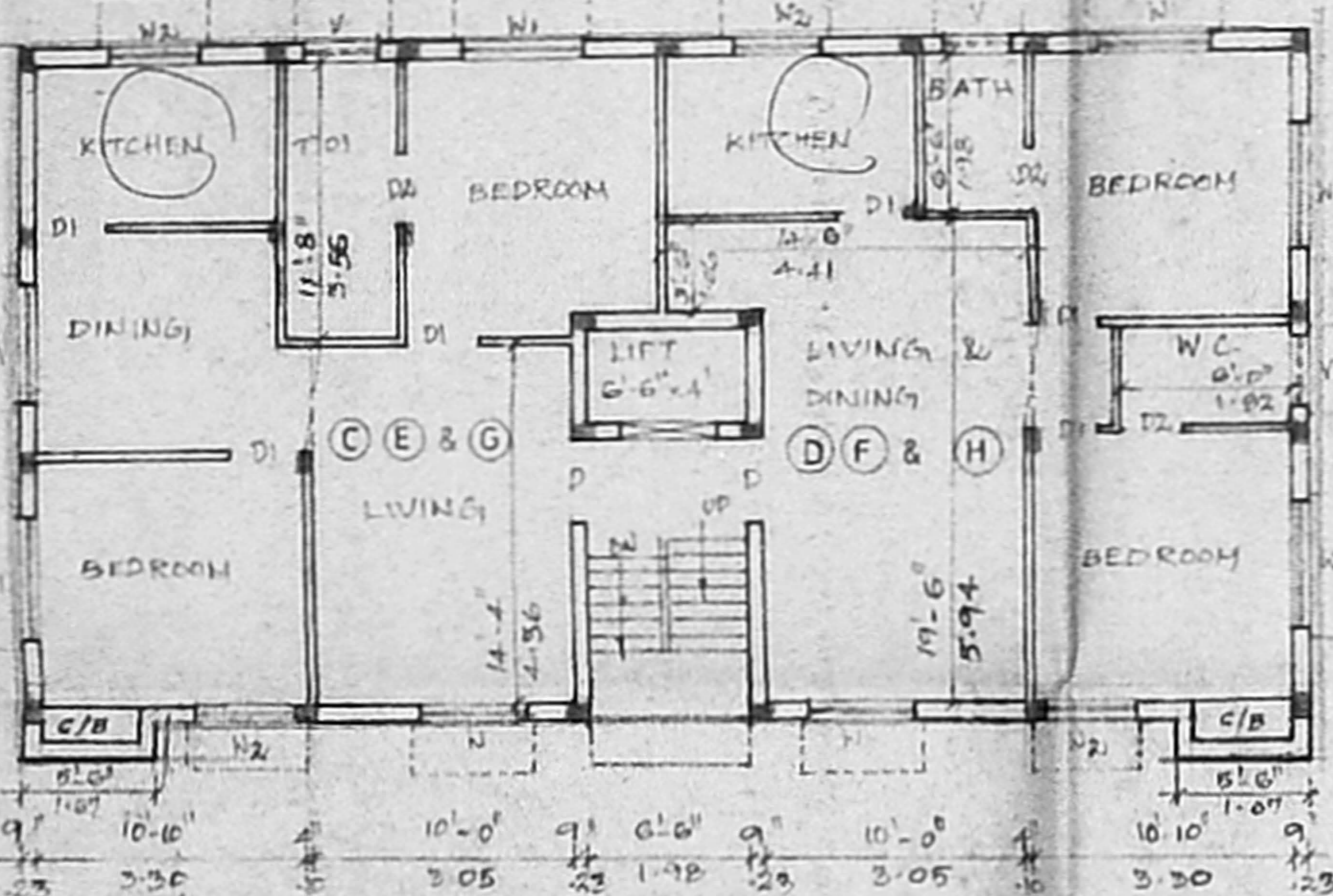


TERRACE FLOOR PLAN

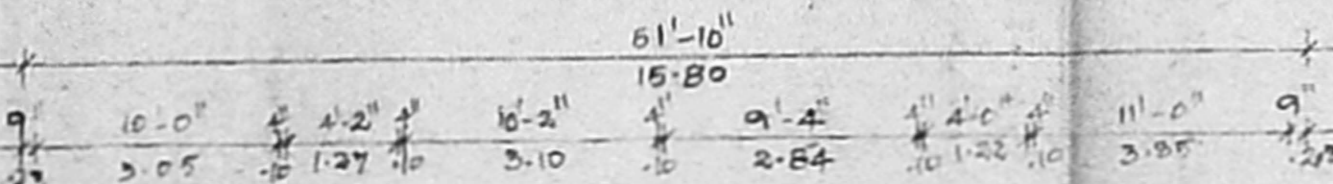


TYPICAL FLOOR PLAN
FIRST, SECOND & THIRD

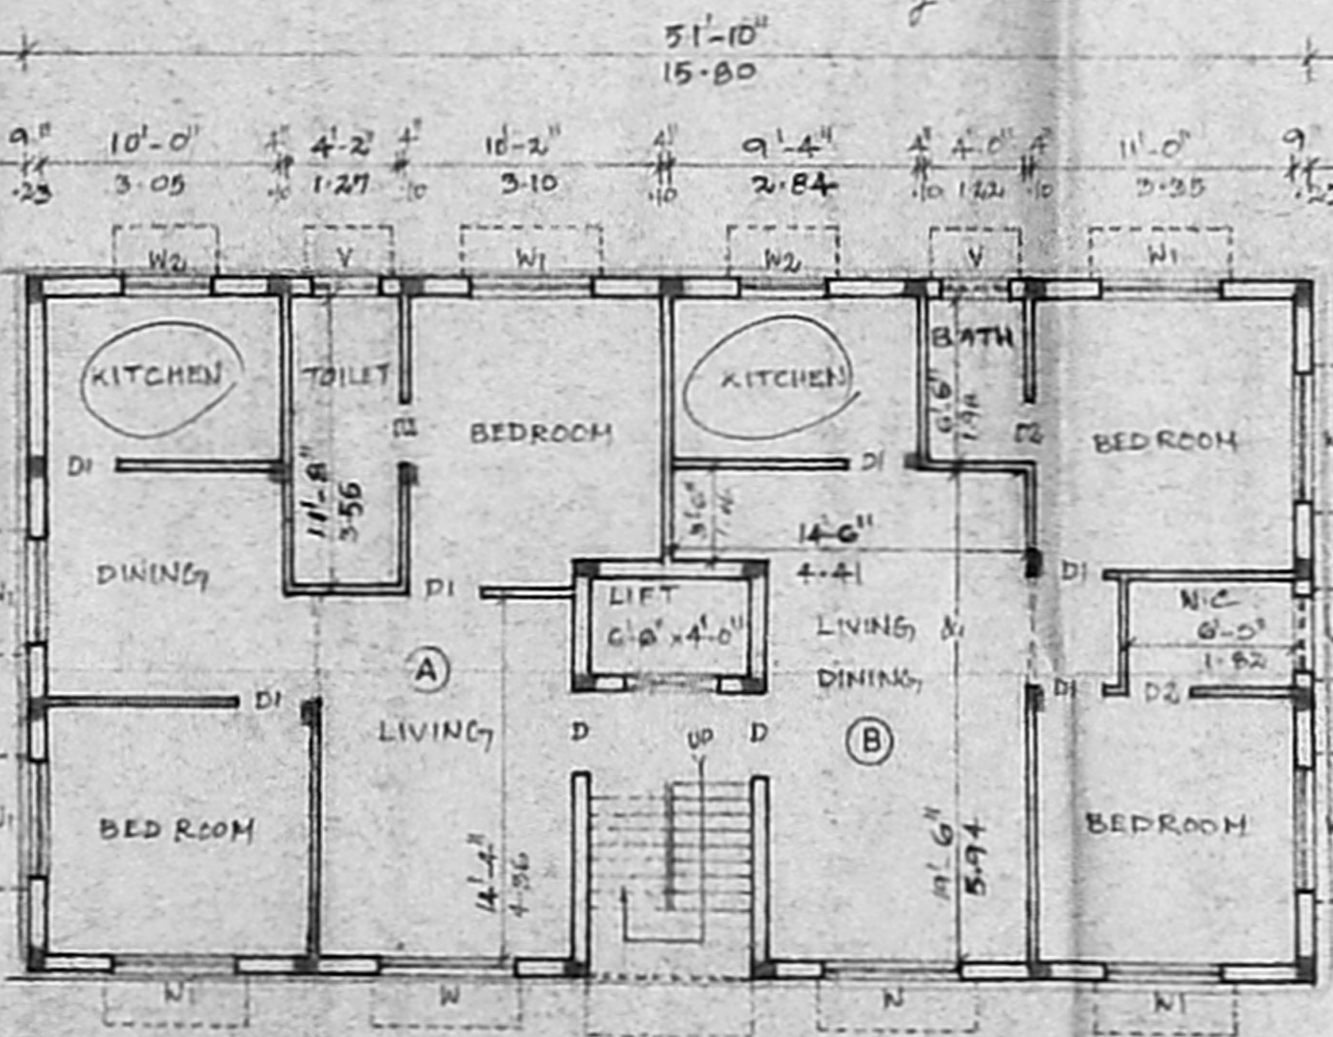


GROUND FLOOR PLAN

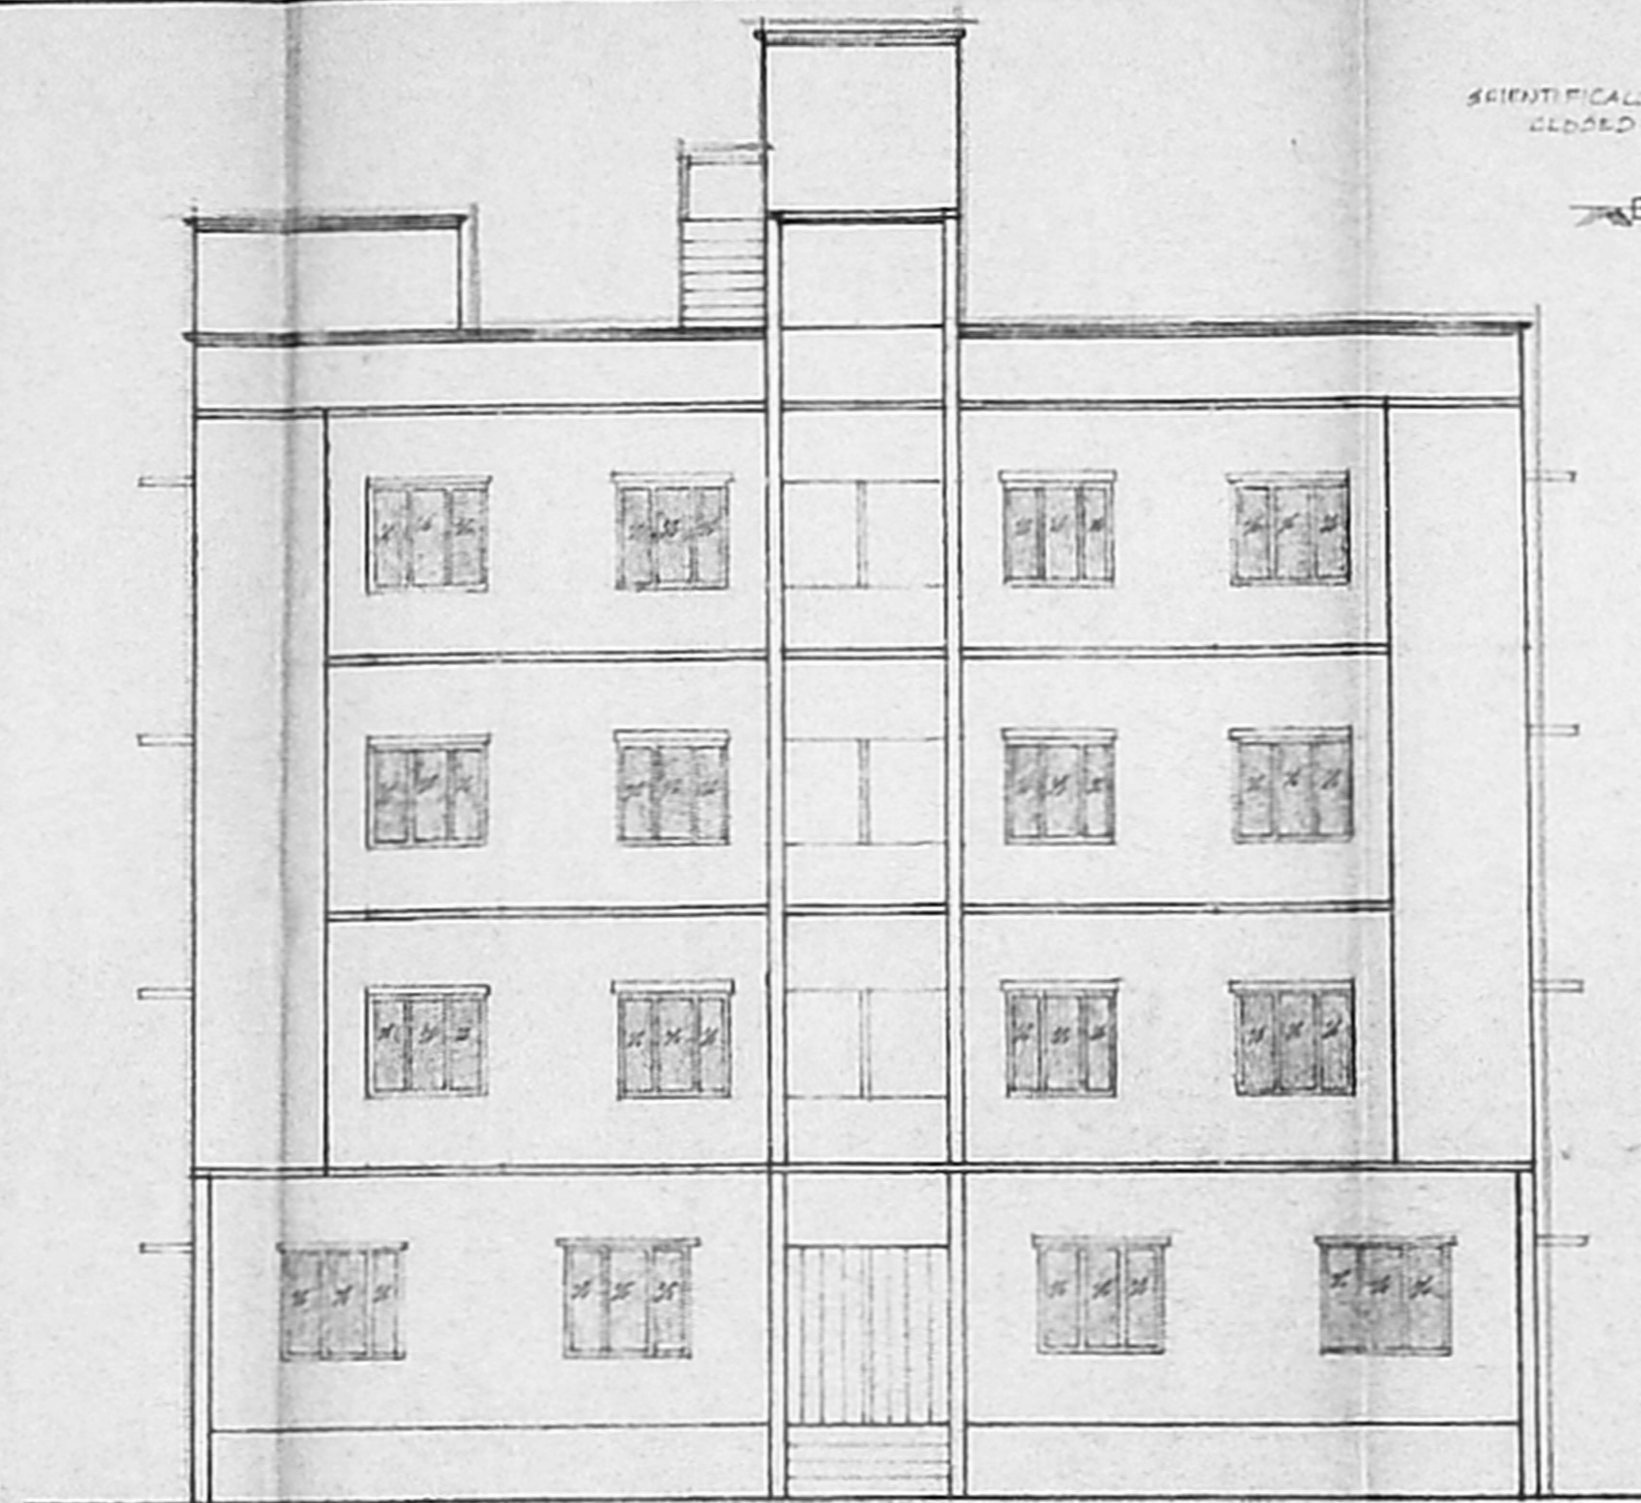


FRONT ELEVATION

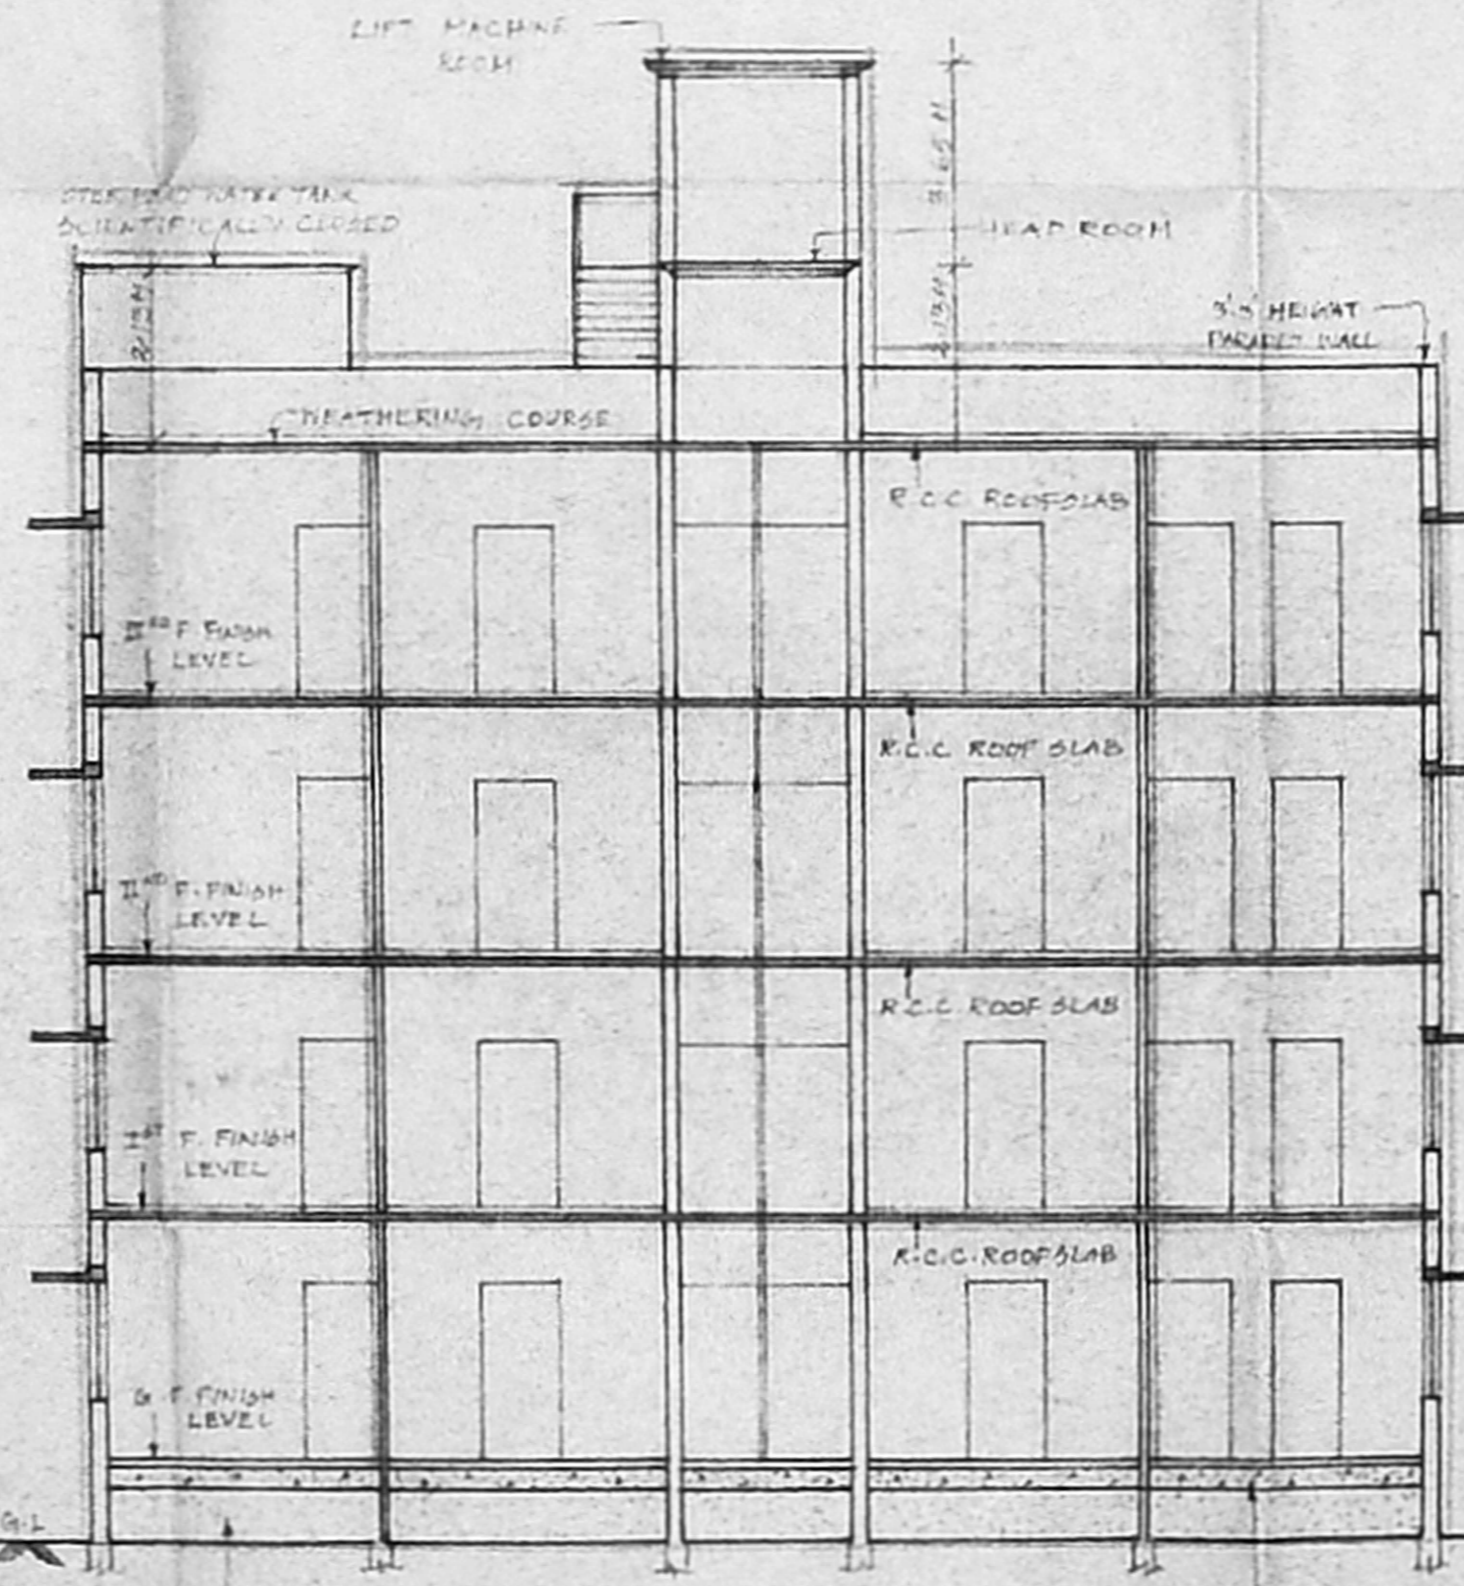

SECTION - AB

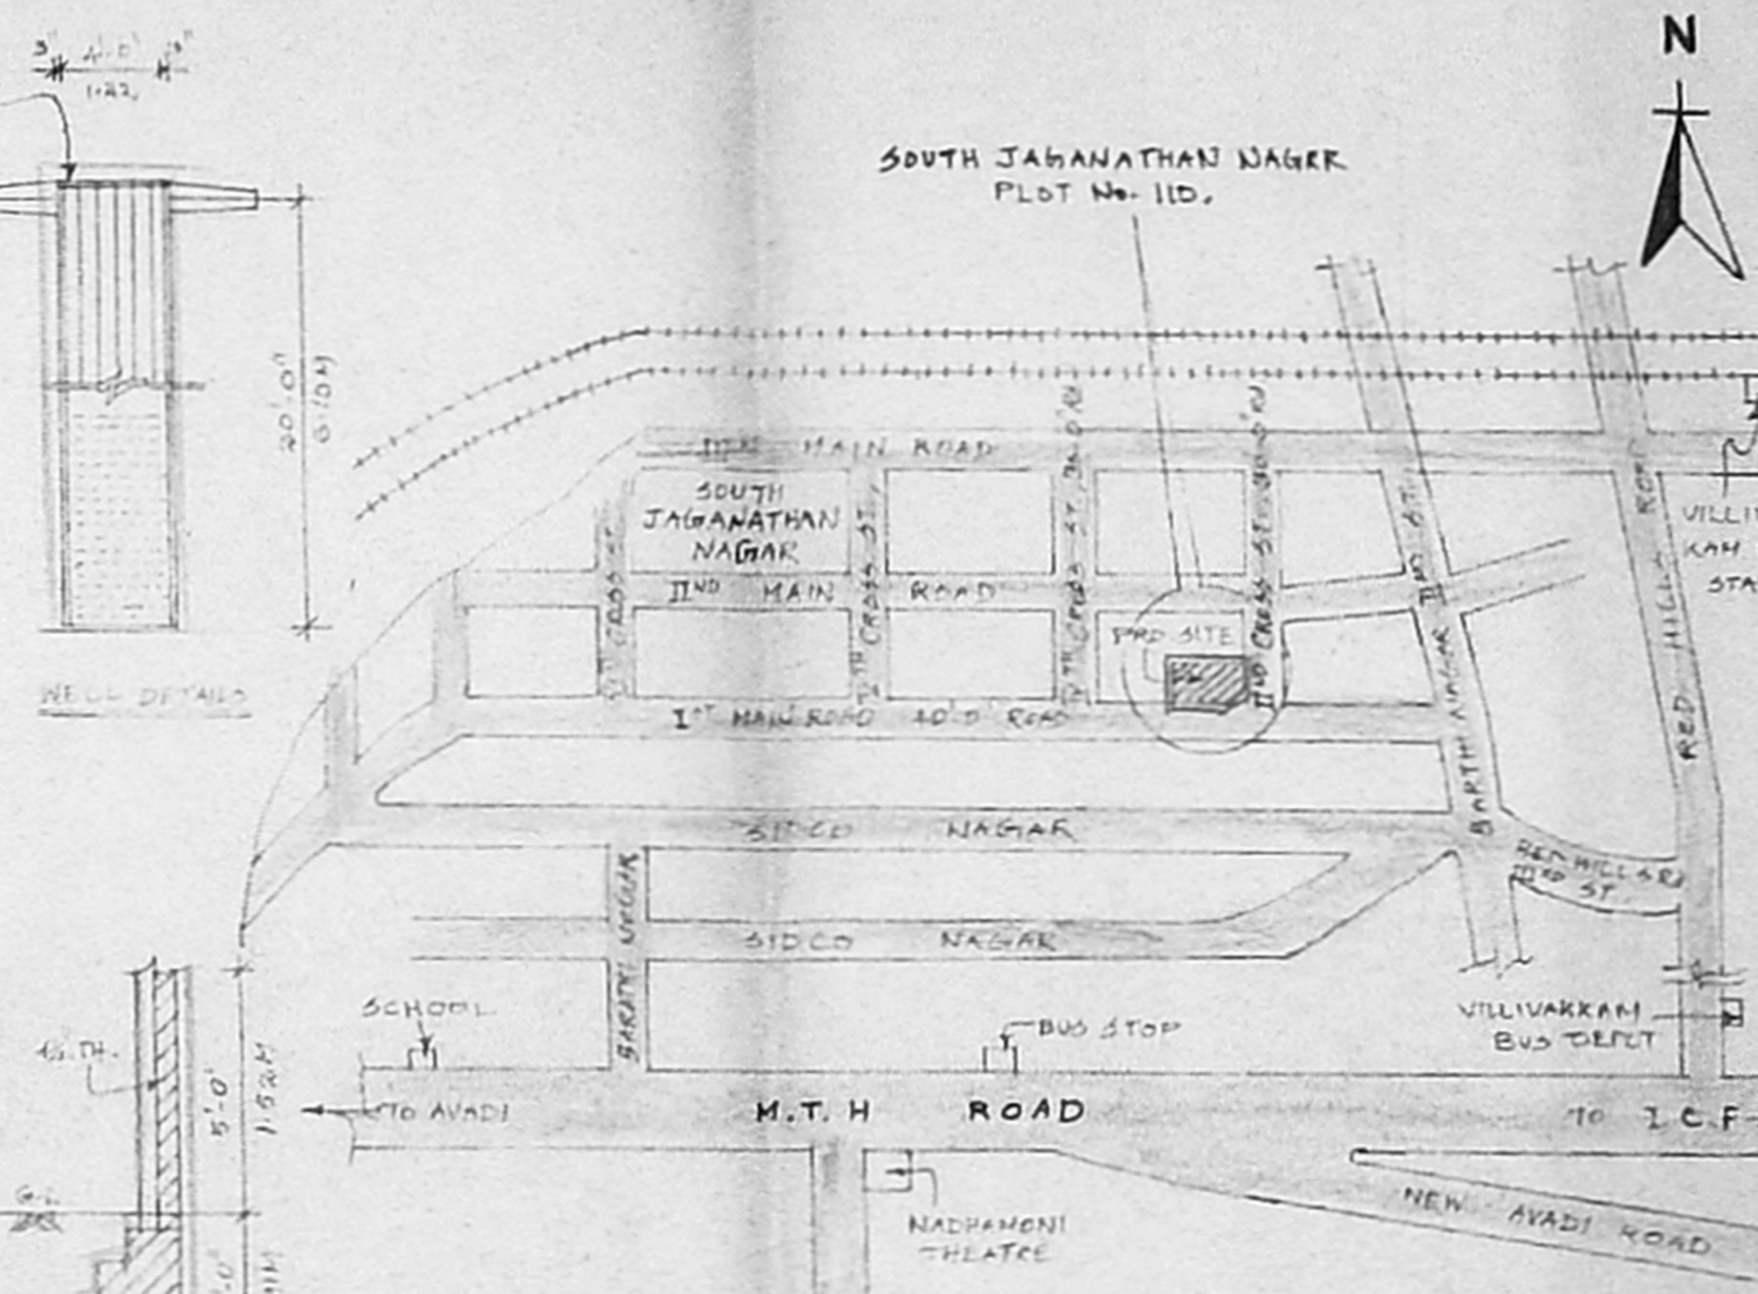


KEY PLAN (N.T.S.)

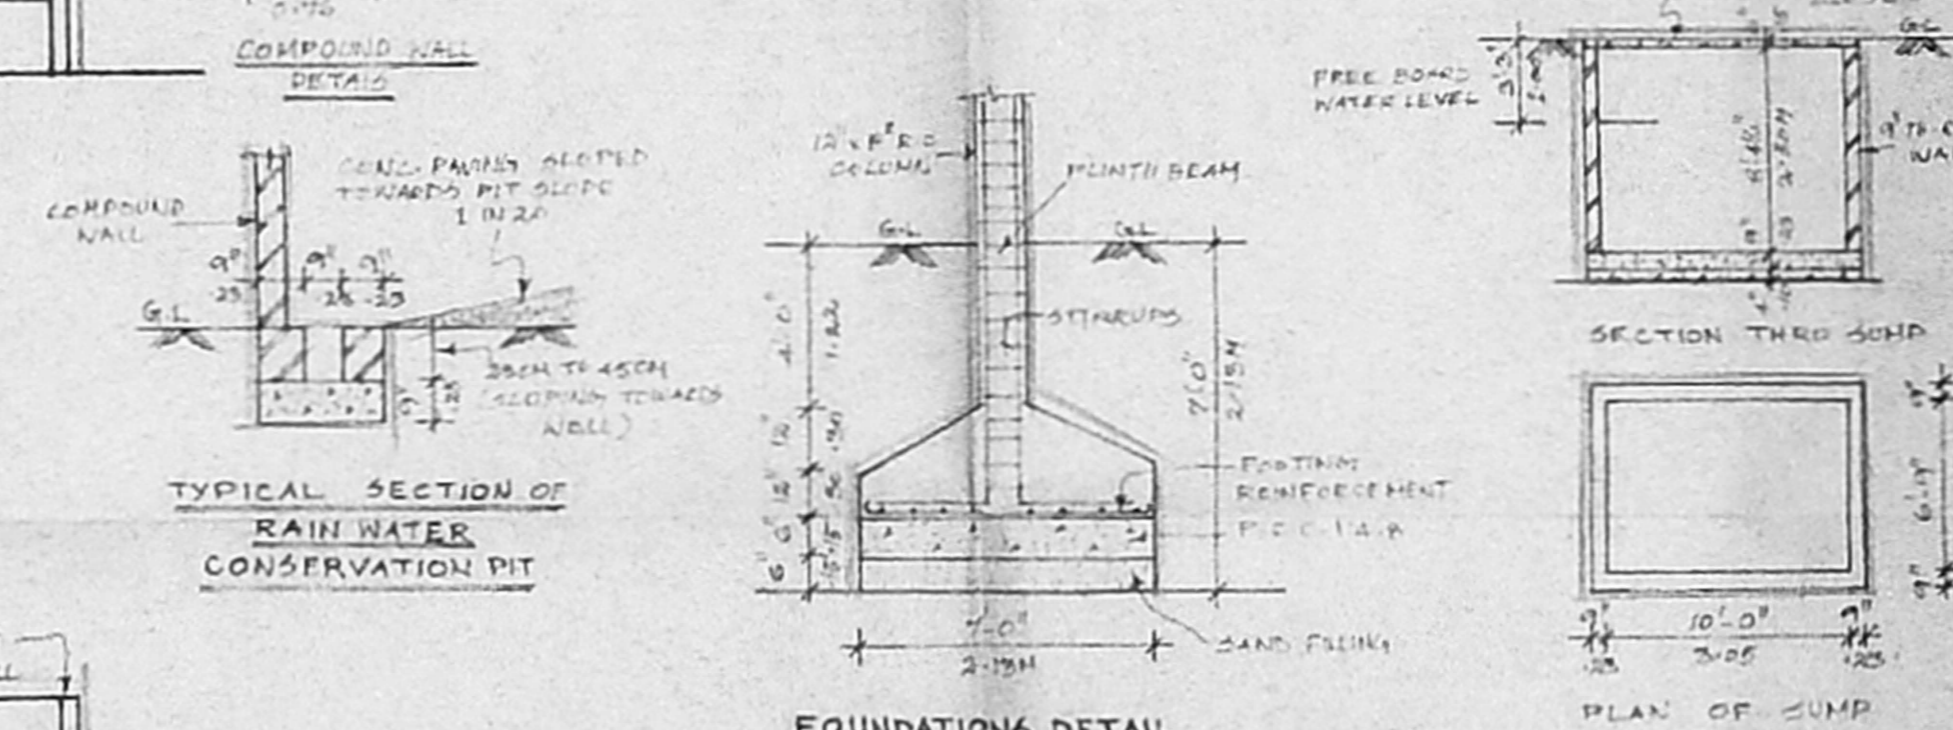

TYPICAL SECTION OF
RAIN WATER
CONSERVATION PIT

FOUNDATIONS DETAIL

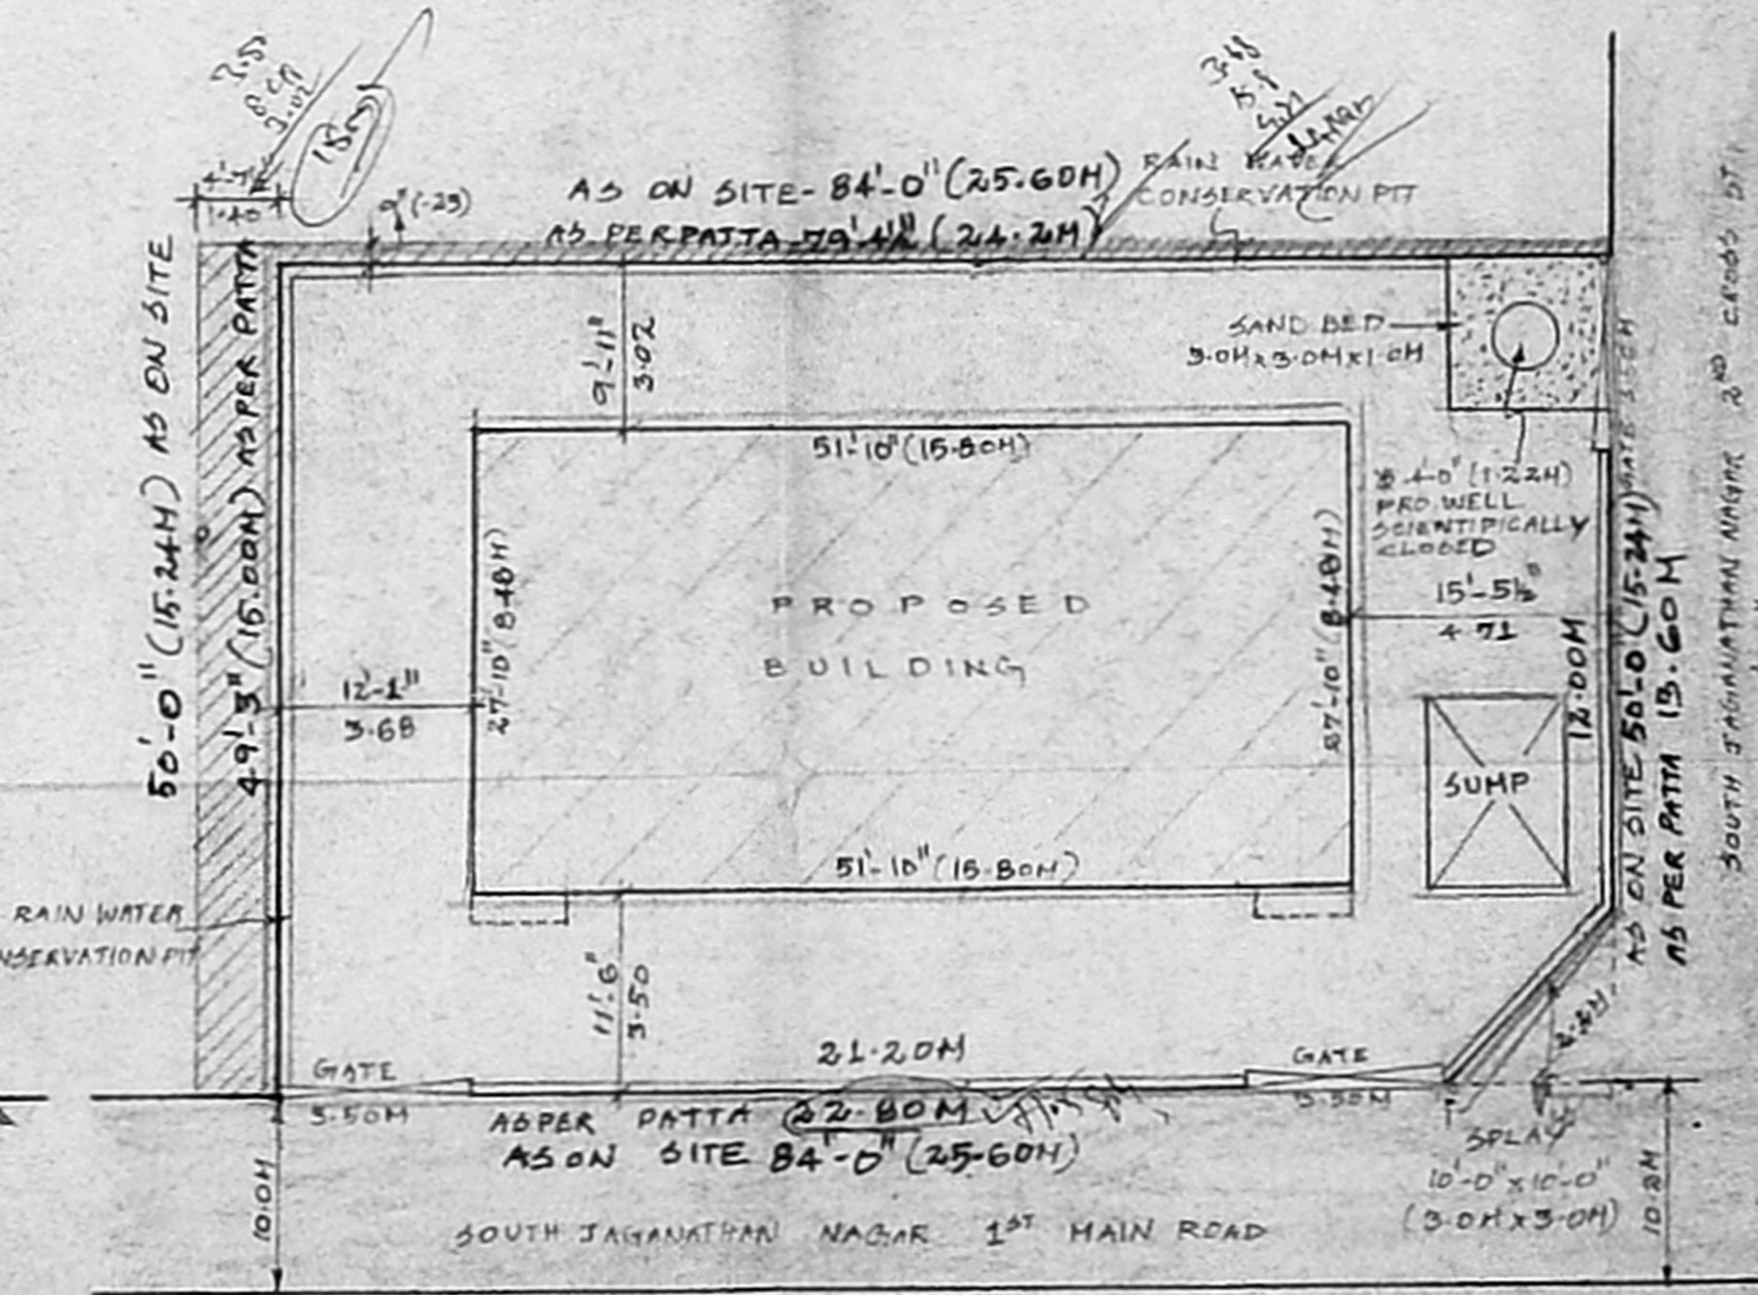

SITE PLAN
SCALE - 1"=120'

Specifications

- R.C.C. COLUMN FOUNDATIONS IN FOUNDATION
- COLUMNS ARE CONCRETE WITH CARING BEAM
- CERAMIC TILE FLOORING
- HOLLOW BLOCK WALLS WITH C.M. 1:2:4
- WALLS ARE PLASTERED WITH C.M. 1:2:5
- WALLS ARE PAINTED BY CEMENT PAINT
- LINTLES ARE LAID OVER WINDOWS
- JOINERY IN COUNTRY WOOD
- ROOF SLAB COVERED BY R.C.C. SLAB
- ALL R.C.C. WORK IN C.M. 1:2:4
- WEATHERING COURSE IS LAID WITH PROPER SLOPE
- ALL R.C.C. COLUMNS ARE 9" x 9"

Schedule of Joinery

D-DOOR	3'-0" x 7'-0" (2 DOORS)
D1-DOOR	3'-0" x 7'-0" (2 DOORS)
D2-DOOR	2'-6" x 7'-0" (2 DOORS)
N-WINDOW	6'-0" x 4'-0" (12 WINDOWS)
N1-WINDOW	4'-6" x 4'-0" (12 WINDOWS)
N2-WINDOW	3'-6" x 3'-0" (12 WINDOWS)
V-VENTILATOR	3'-0" x 1'-6" (12 VENTILATORS)

PROPOSED RESIDENTIAL FLATS
IN PLOT NO.110, SOUTH JAGANA
-THAN NAGAR, VILLIVAKKAM,
CHENNAI-600 049 IN S No.32/1/2CB
T.S.No.33, BLOCK No.45,
KONNUR VILLAGE

L.P. Dn. No. 9/1968 - D.T.P
Corporation Dn. No. 63, Zone - IV

Legends

PROPOSED	Scale
ROAD	1"=8'-0" (or) 1:100
BOUNDARY	Date: 30-05-2002

Area Statements

	Sq.ft	Sq.m
PLOT AREA	3880.0	360.00
GROUND FLOOR AREA	1442.4	134.0
FIRST FLOOR AREA	1458.9	135.5
SECOND FLOOR AREA	1458.9	135.5
THIRD FLOOR AREA	1458.9	135.5
TOTAL AREA	5819.0	540.5

F.S.I. - 5819-0 - 1.49, Plot Coverage - 1458.9 - 37.6%

Licensed Surveyor
K. Duraisamy
LICENSED SURVEYOR CLASS
CORPORATION OF MADRAS
AMBATTUR MUNICIPALITY
1143, ANNA NAGAR, MADRAS

Owner Signature
For Aikash Foundations (P) LTD.,
Managing Director