




FRONT ELEVATION

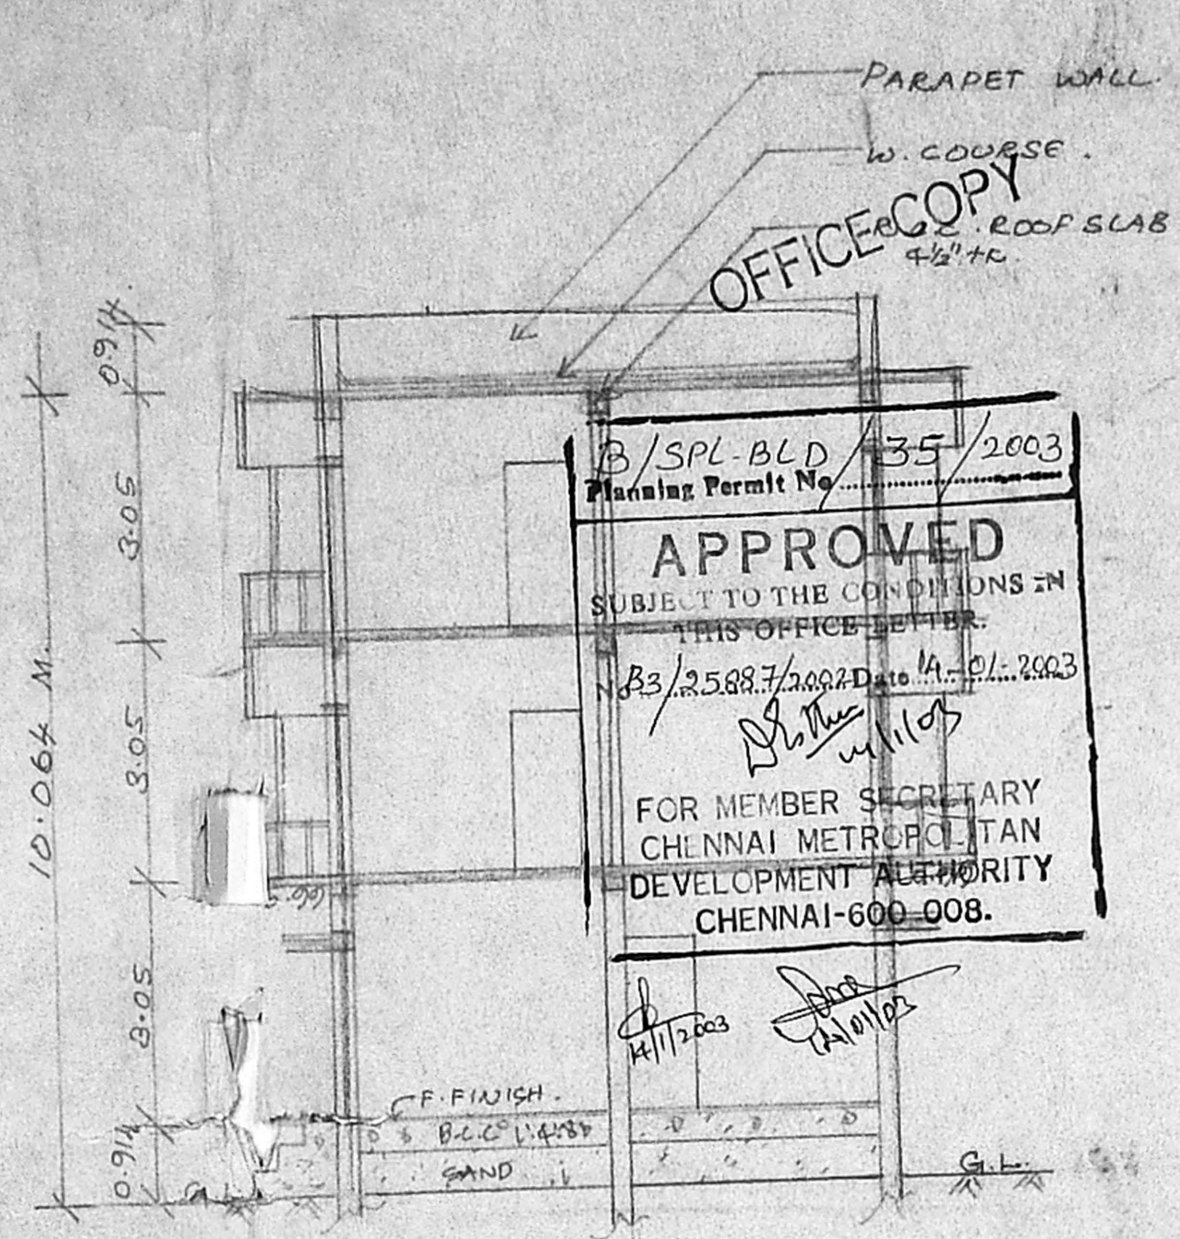


SECTION ON RS

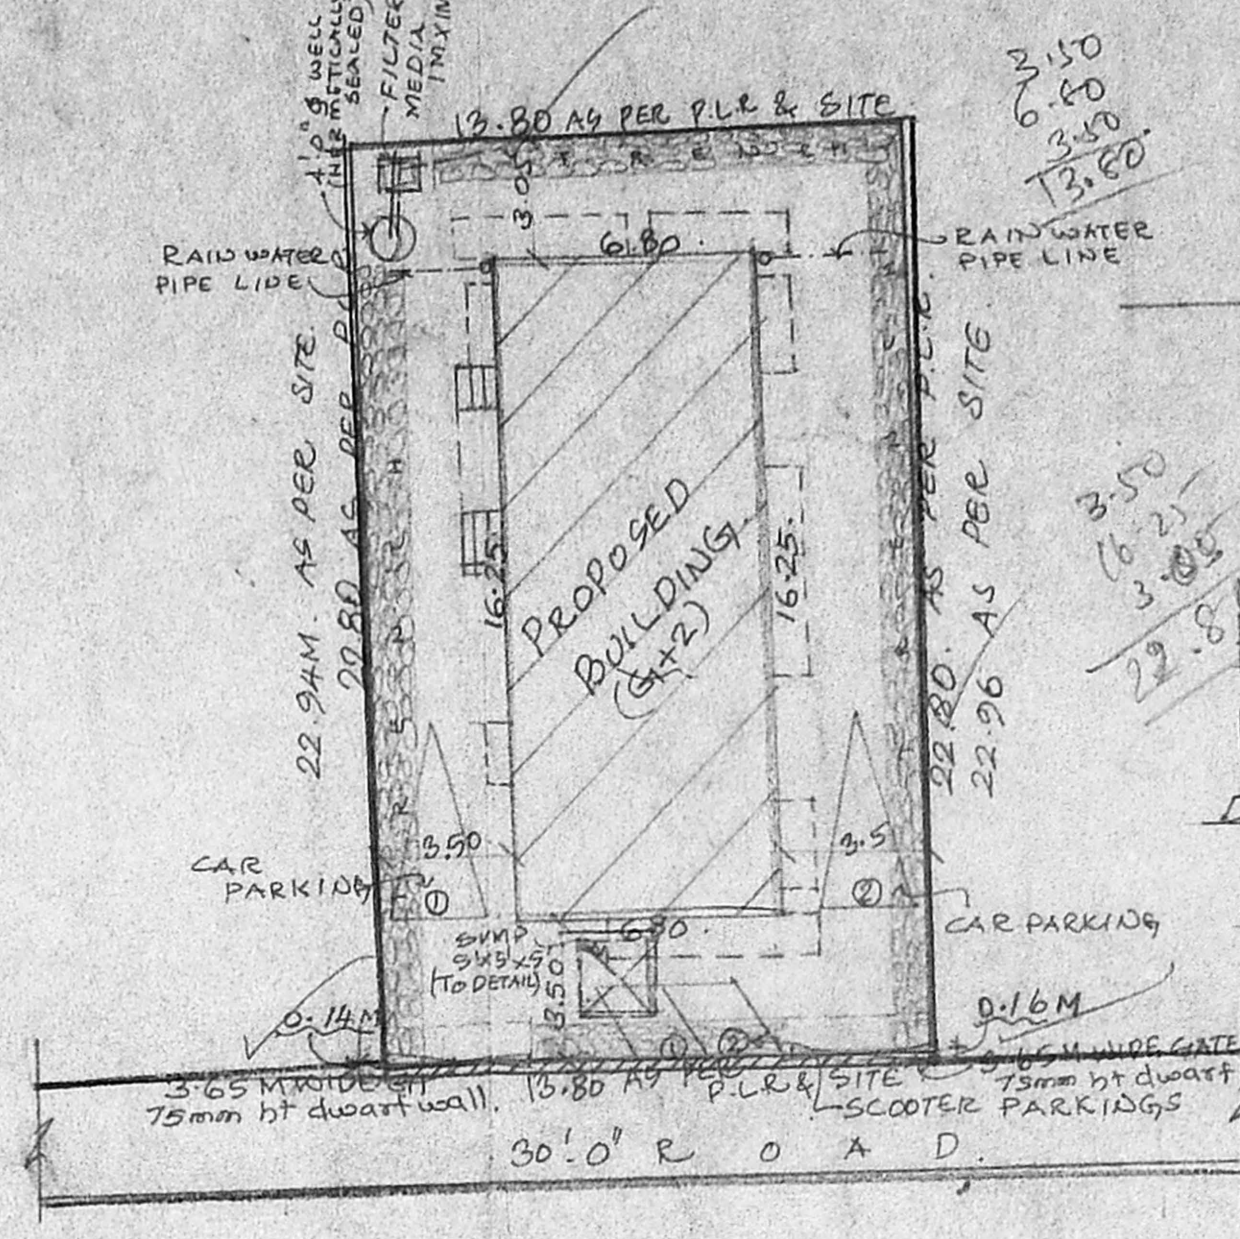


SITE PLAN. SCALE 1:16.0

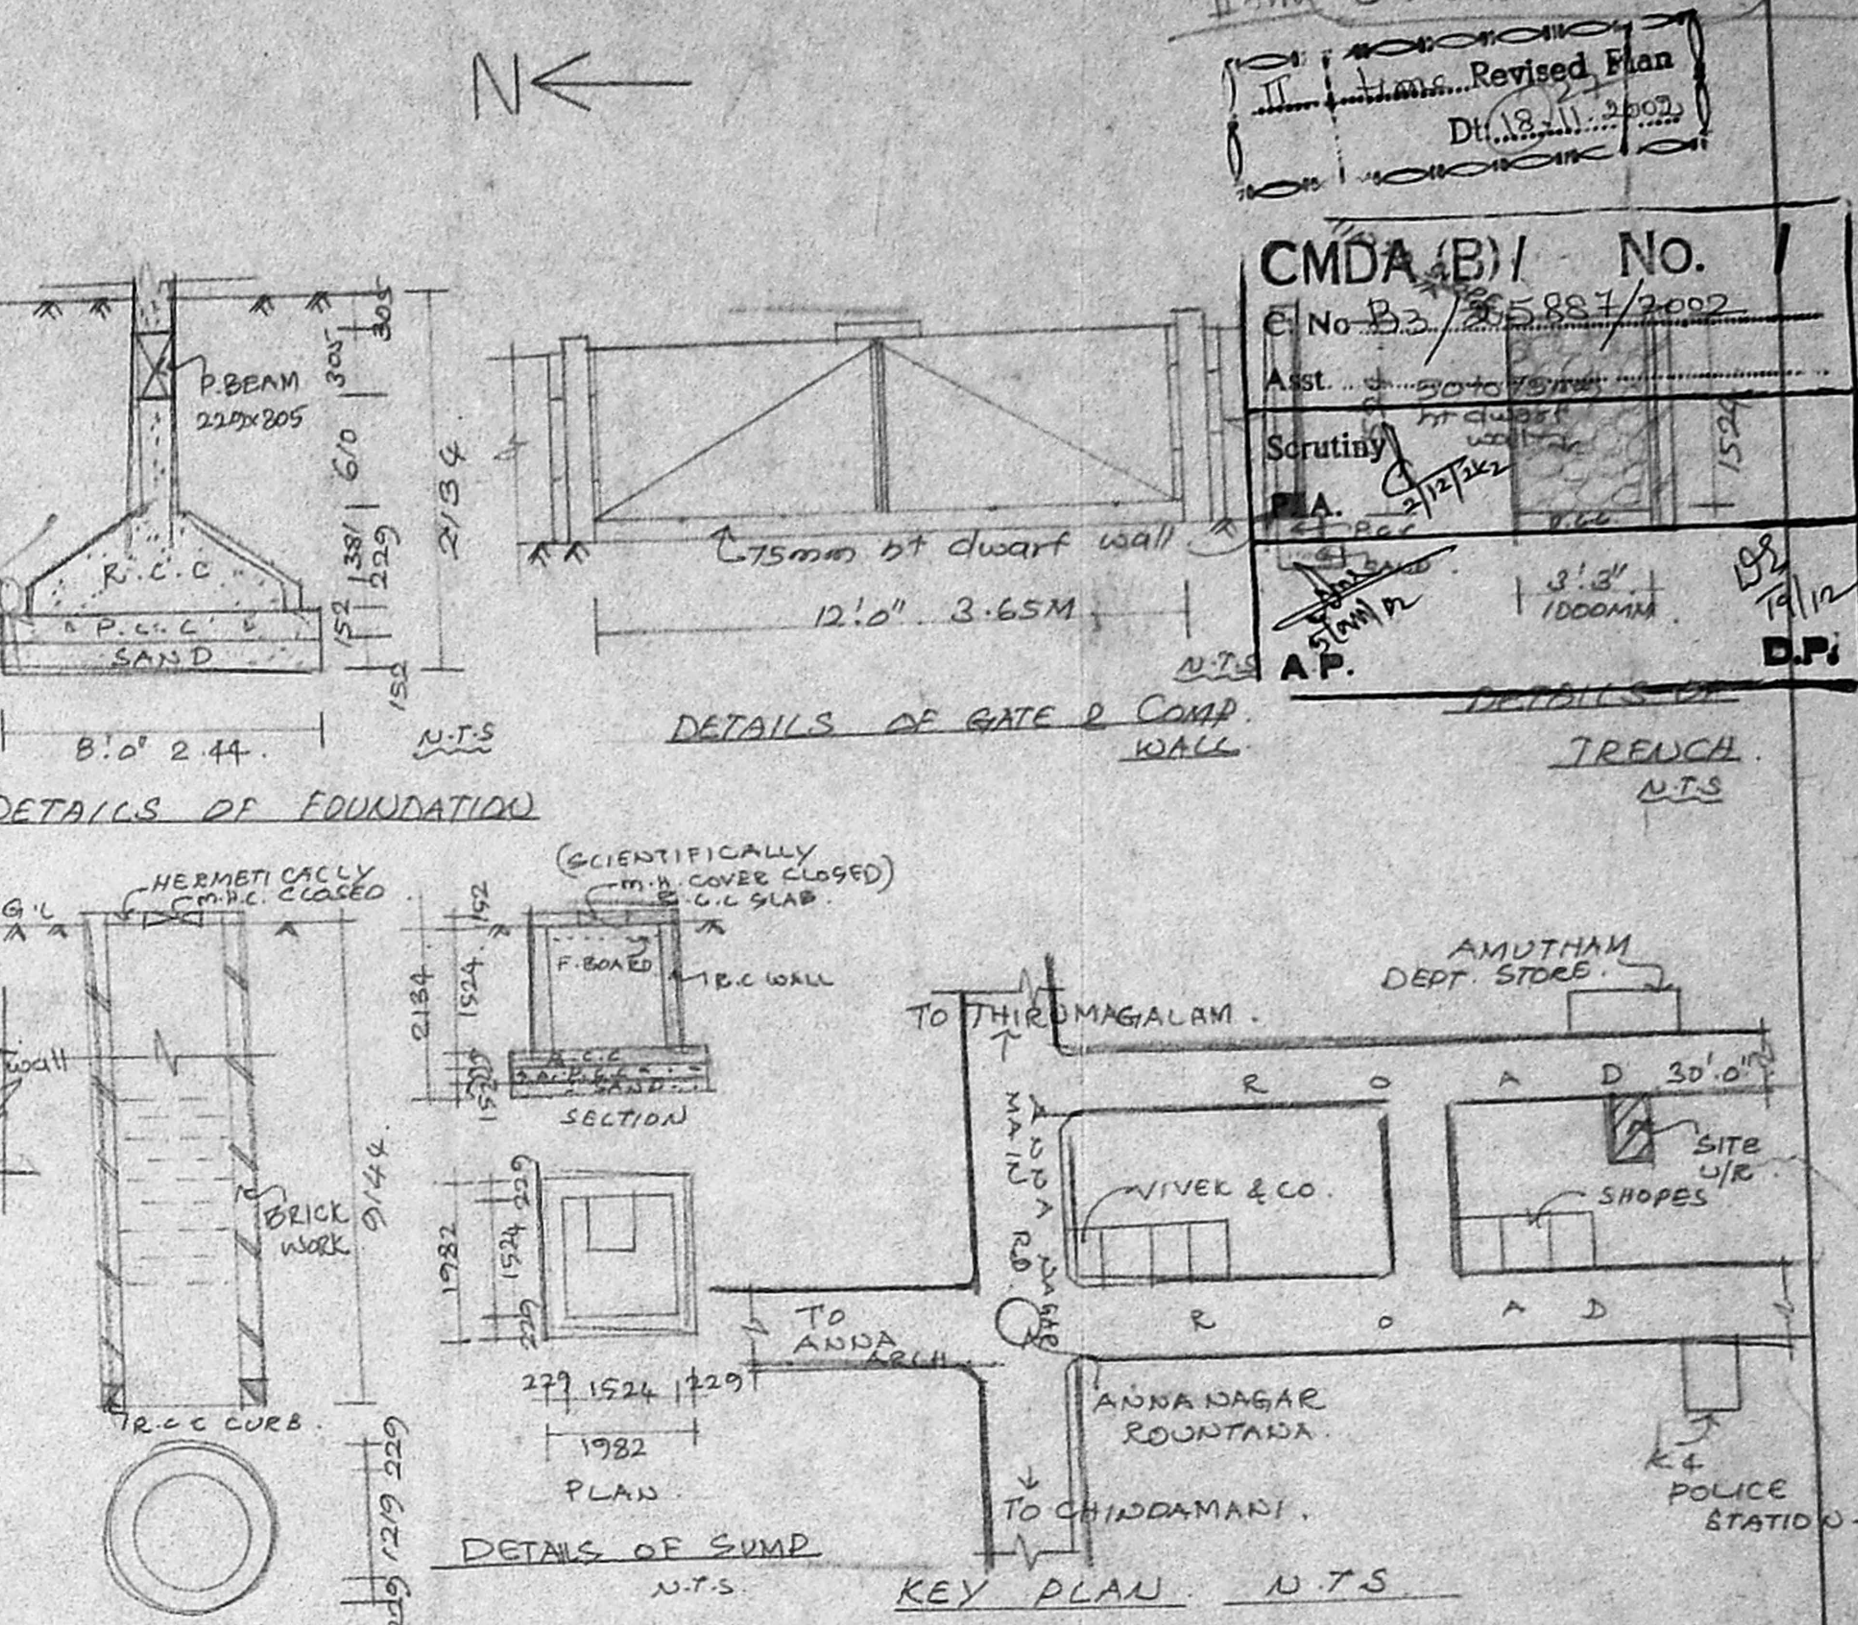


CMDA (B) No. E No. B2/25887/2002  
 Asst. ...  
 Scrutiny ...  
 19/11/02

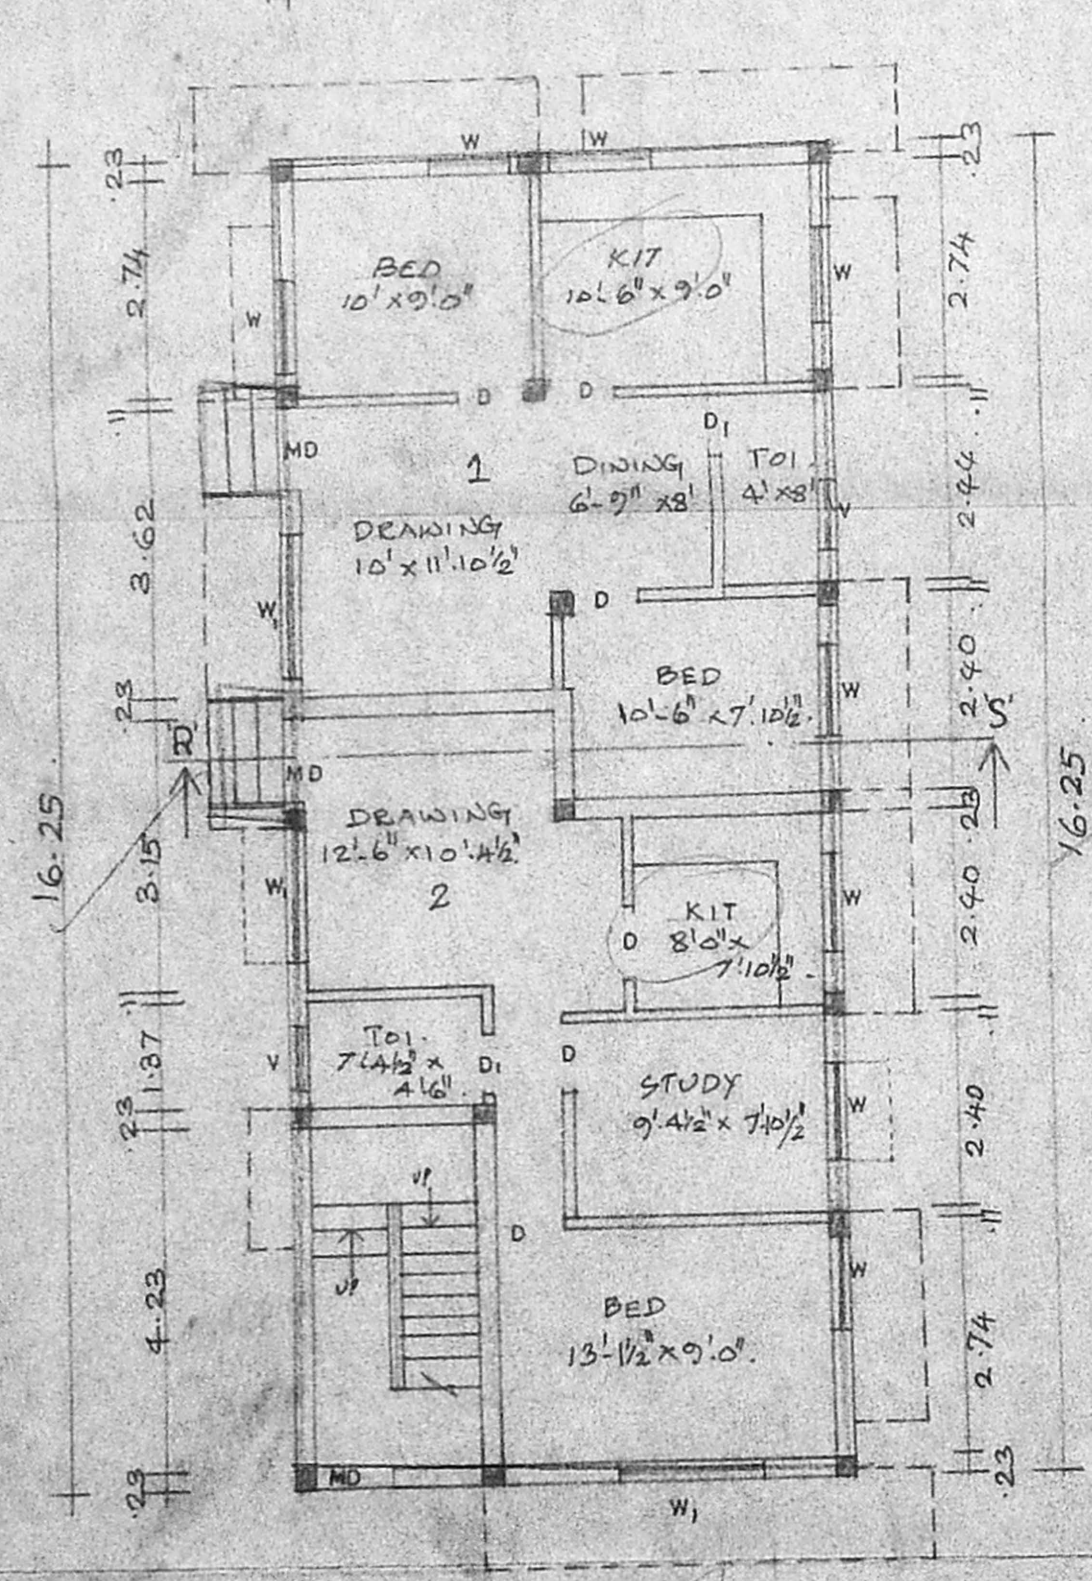


GROUND FLOOR PLAN

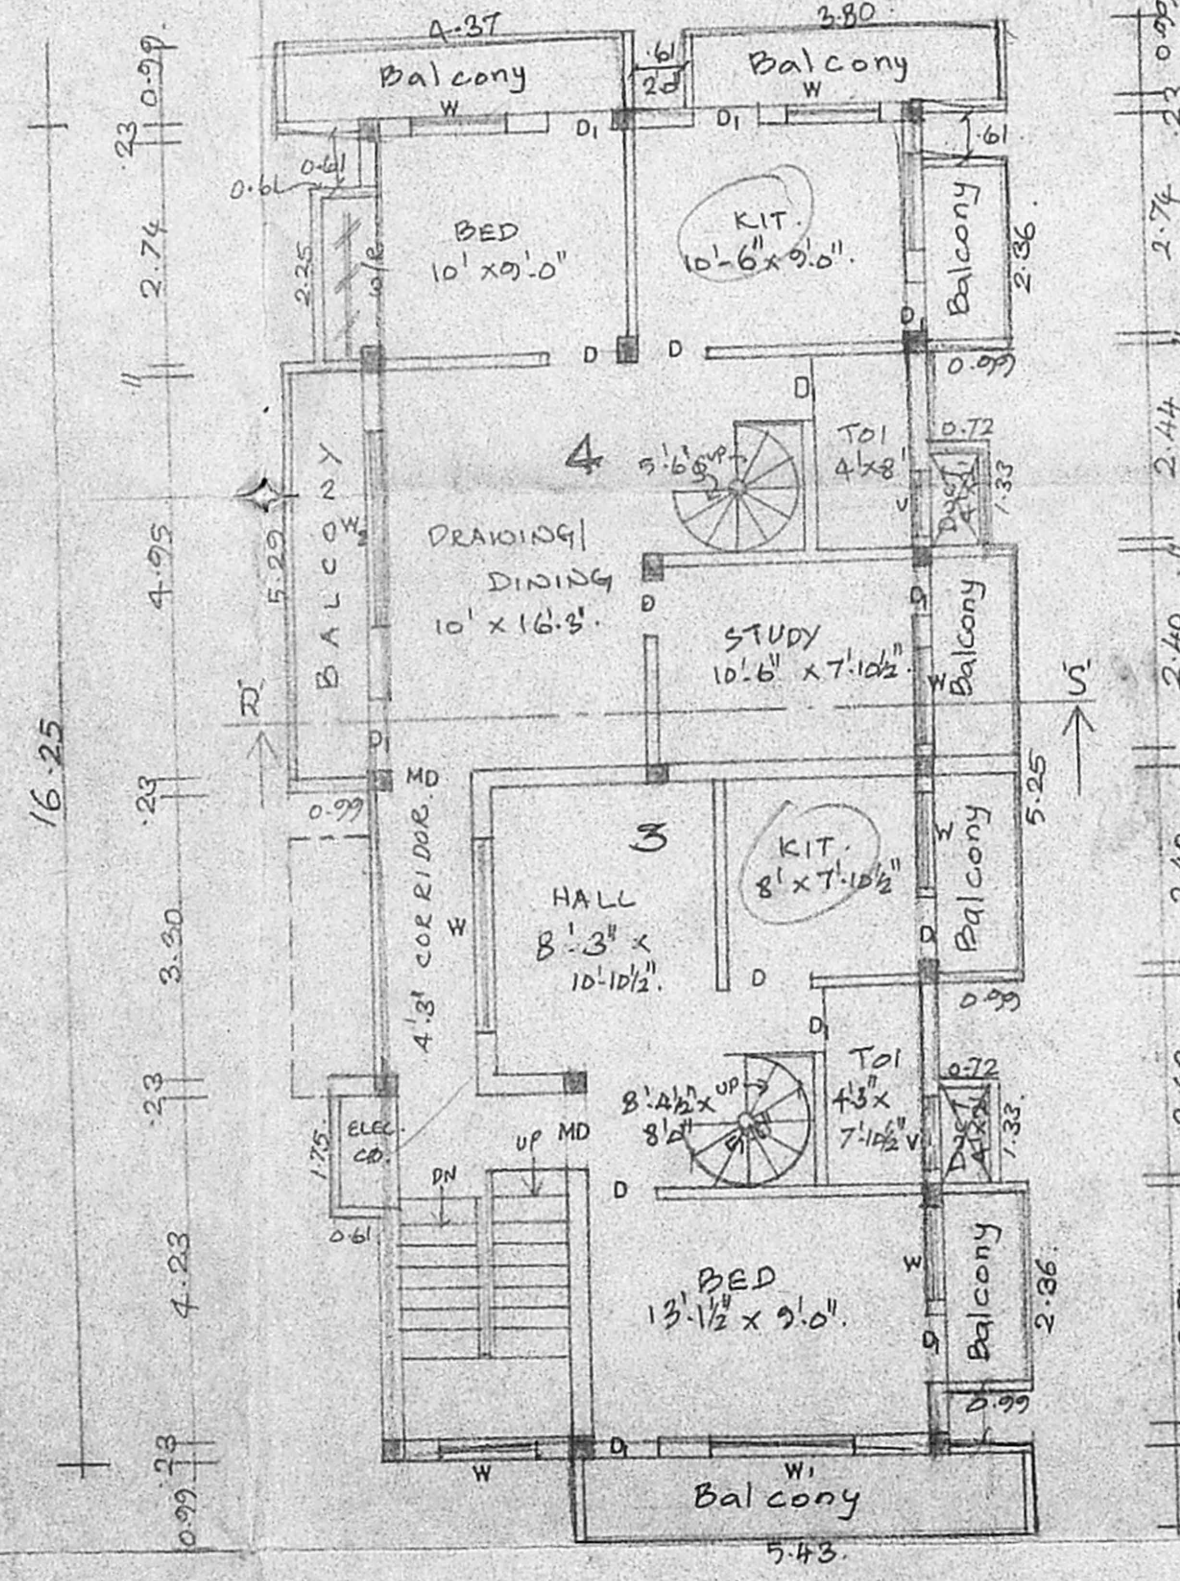

FIRST FLOOR PLAN

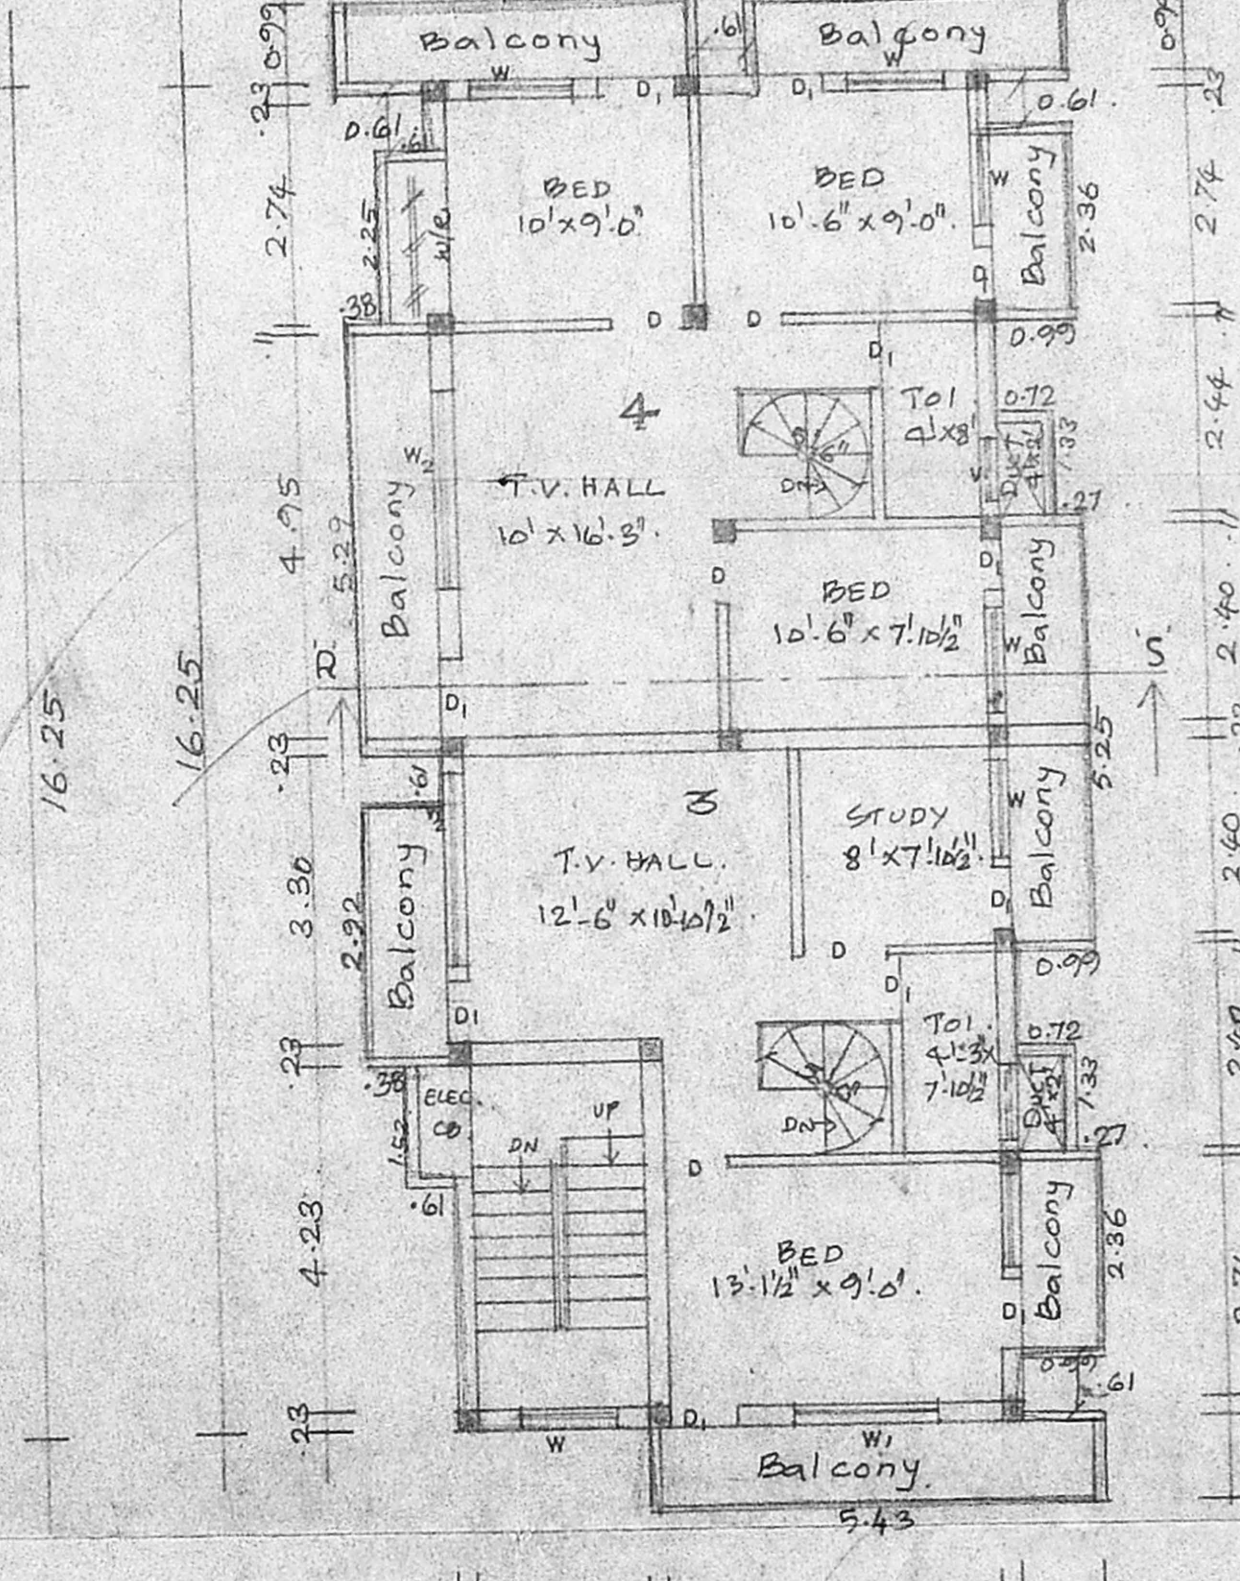

SECOND FLOOR PLAN

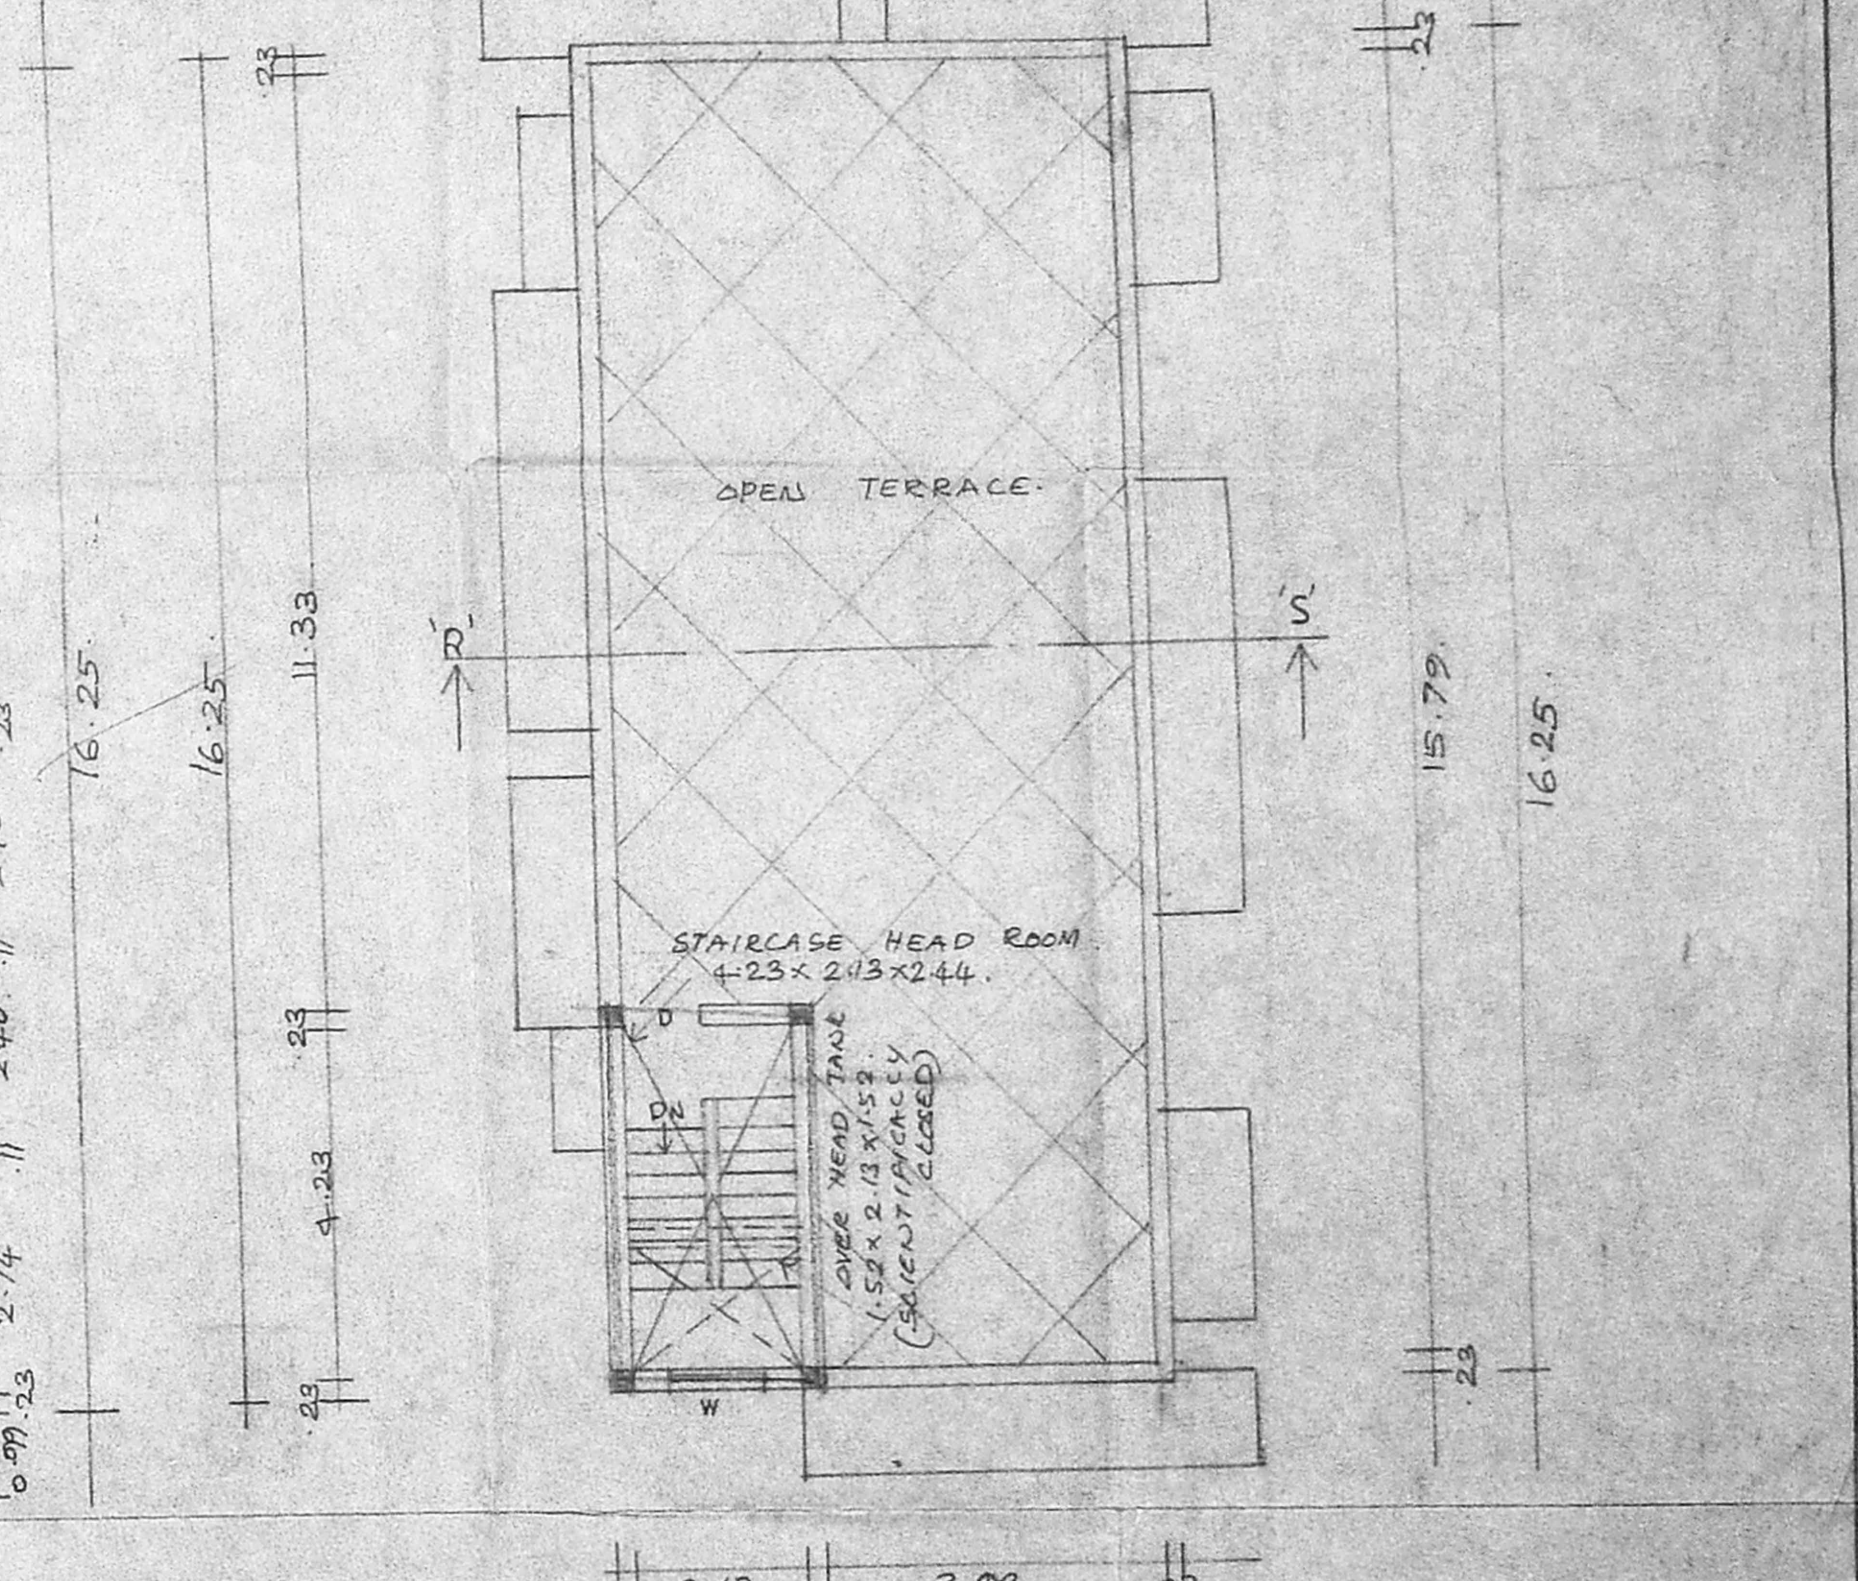

TERRACE FLOOR PLAN

PROPOSED RESIDENTIAL BUILDING AT PLOT NO. 4396, DOOR NO 15/33, ANNANAGAR, OLD S.No 44/PART, NEW S.No.54 OF BLOCK NO.1, PERIYAKUDAL VILLAGE, CHENNAI.

For: RAGHAVENDRA REDDY (P.A Holder)

**SPECIFICATIONS**  
 FOUNDATION: R.C.C Col. foundation with p.c.c & sand.  
 FLOORING: Floor Finish over p.c.c & sand.  
 PLASTERING: C.m in 1:5 mix.  
 S. STRUCTURE: Bk work in c.m 1:4.  
 ROOF SLAB: R.C.C Roof slab 1:2:4.  
 W. COURSE: Two layers of pressed tiles over bk jelly Lm.  
 JOINERY: With Best indian teak wood.

**JOINERY**  
 MD MAIN DOOR 3'6" x 7'0".  
 D DOOR 3'0" x 7'0".  
 D - DO 2'6" x 7'0".  
 W WINDOW 4'0" x 4'6".  
 W - DO 6'0" x 4'6".  
 W - DO 8'0" x 4'6".  
 V VENTILATOR 3'0" x 2'0".

**AREA DETAILS**  
 LAND EXTENT - 314.50  
 G FLOOR - 116.50  
 1<sup>st</sup> FLOOR - 141.52  
 2<sup>nd</sup> FLOOR - 144.27  
 TOTAL - 396.29  
 F.S.I - 1.26  
 P.C - 46.0%  
 REQUIRED CAR PARKING: 2Nos.  
 " SCOOTER PARKING: 2Nos.

PRO. SITE ROAD. COLOUR INDEX.

ALL DIMENSIONS ARE IN METRE.  
 SCALE: 1"=8'0" (or) 1:100.  
 DATE: 10.05.02.  
 K. Subramanyam ARCHITECT  
 K. SUBRAMANYAM, R.B. AKA. F. Subramanyam  
 Registered Architect, Council of Architects, R.A. No. 296  
 18/74, Bannalath Road, T. Nagar, Chennai-600 017.  
 LICENSED SURVEYOR.

ARCHITECTS:  
 M. AUDISESHAIH  
 SRI NIVASA ENTERPRISES,  
 No. 39/74, Bazullah Road, T. Nagar, Ch-17.  
 Ph: 8254962