



FIRST & SECOND FLOOR PLAN

4 x 2 = 8

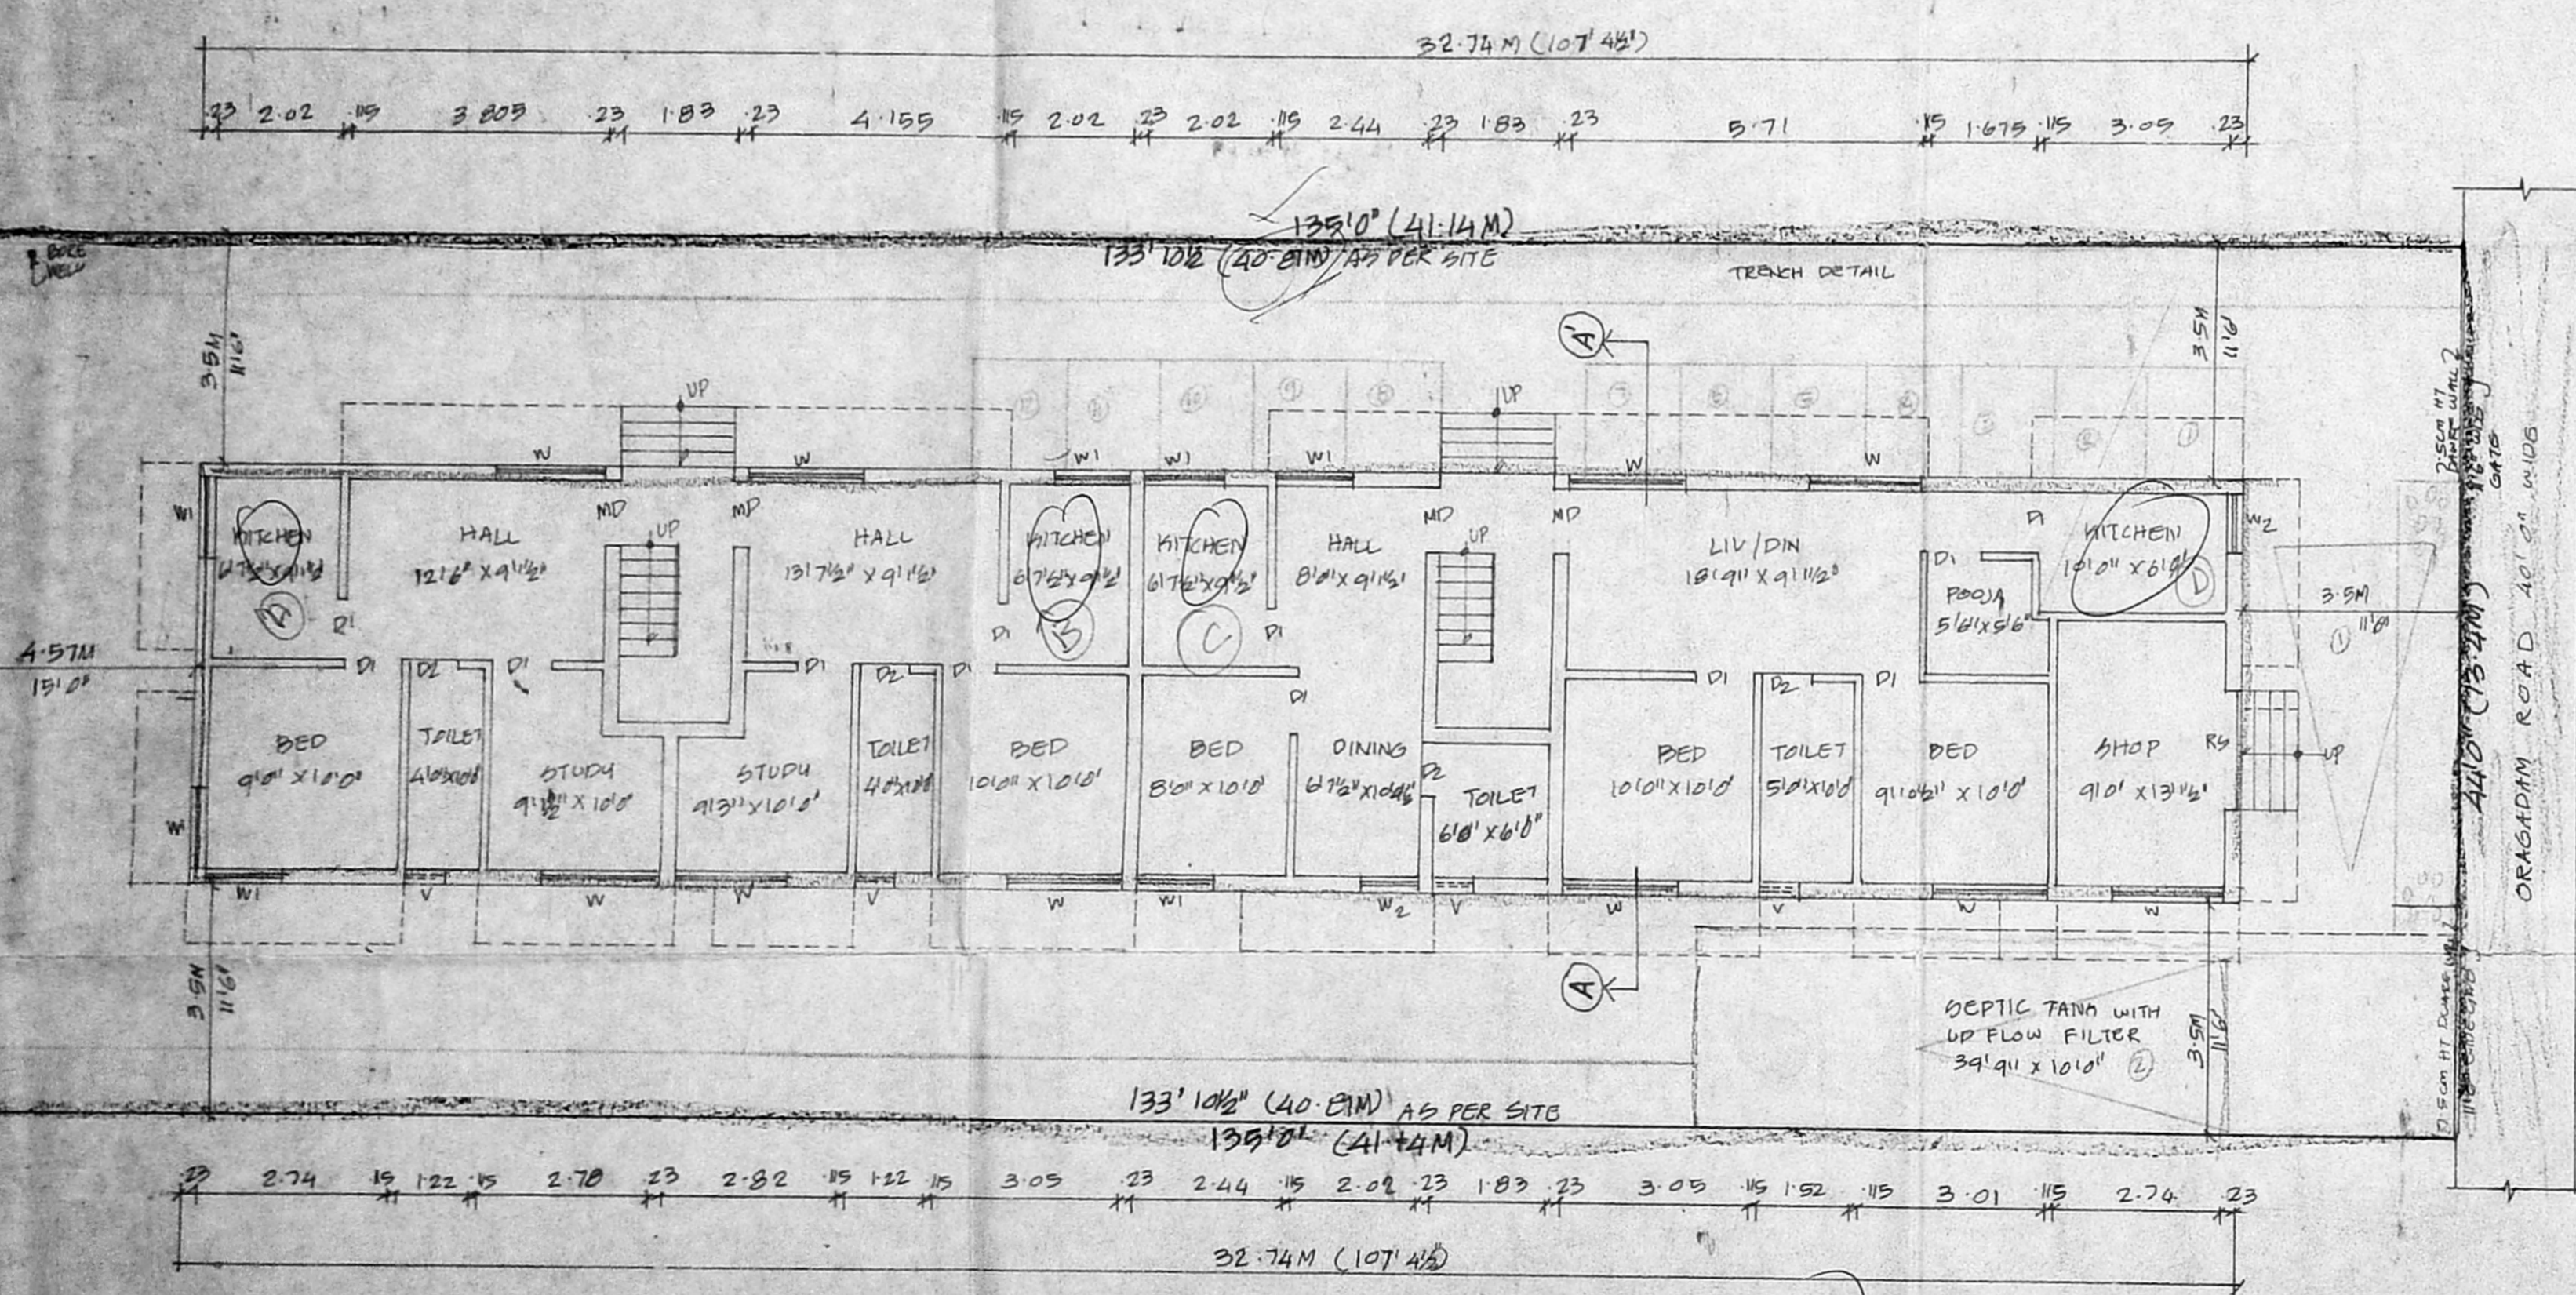


SITE GROUND FLOOR PLAN

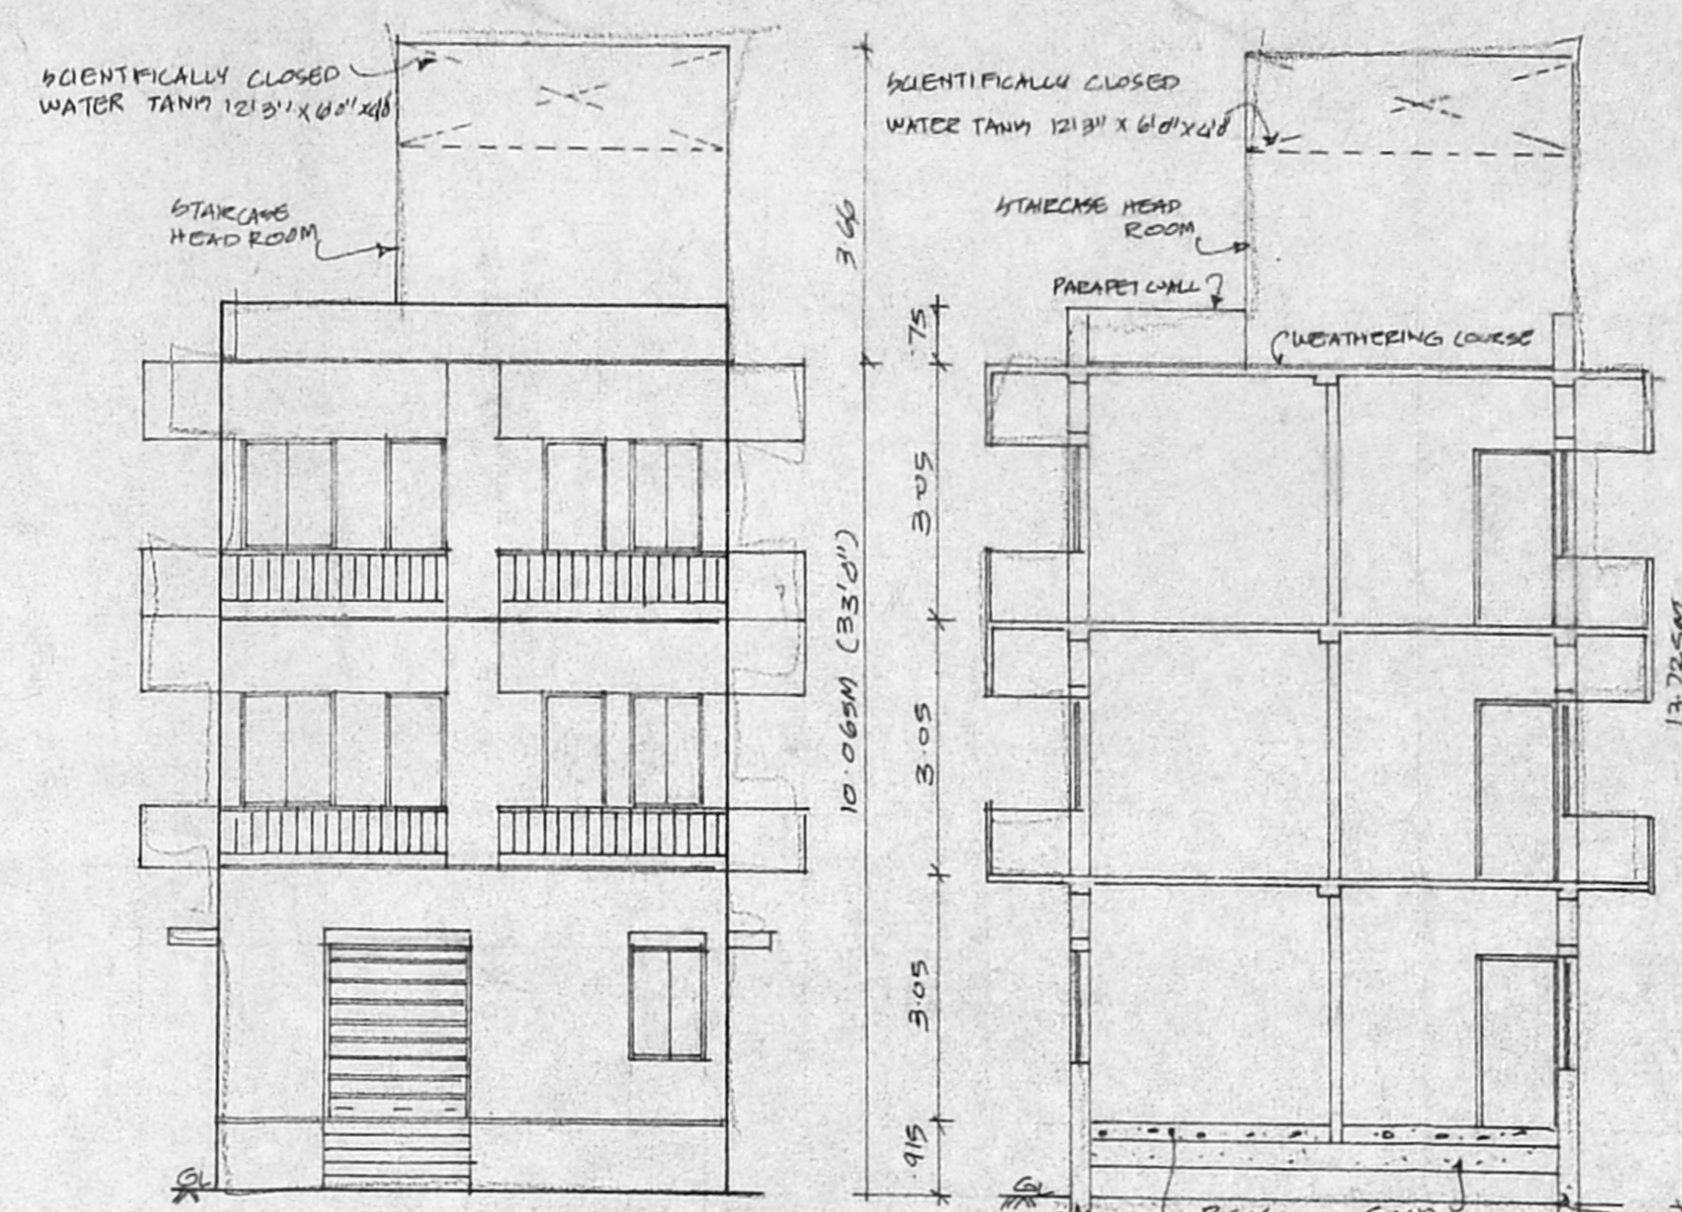

FRONT ELEVATION


SECTION AA

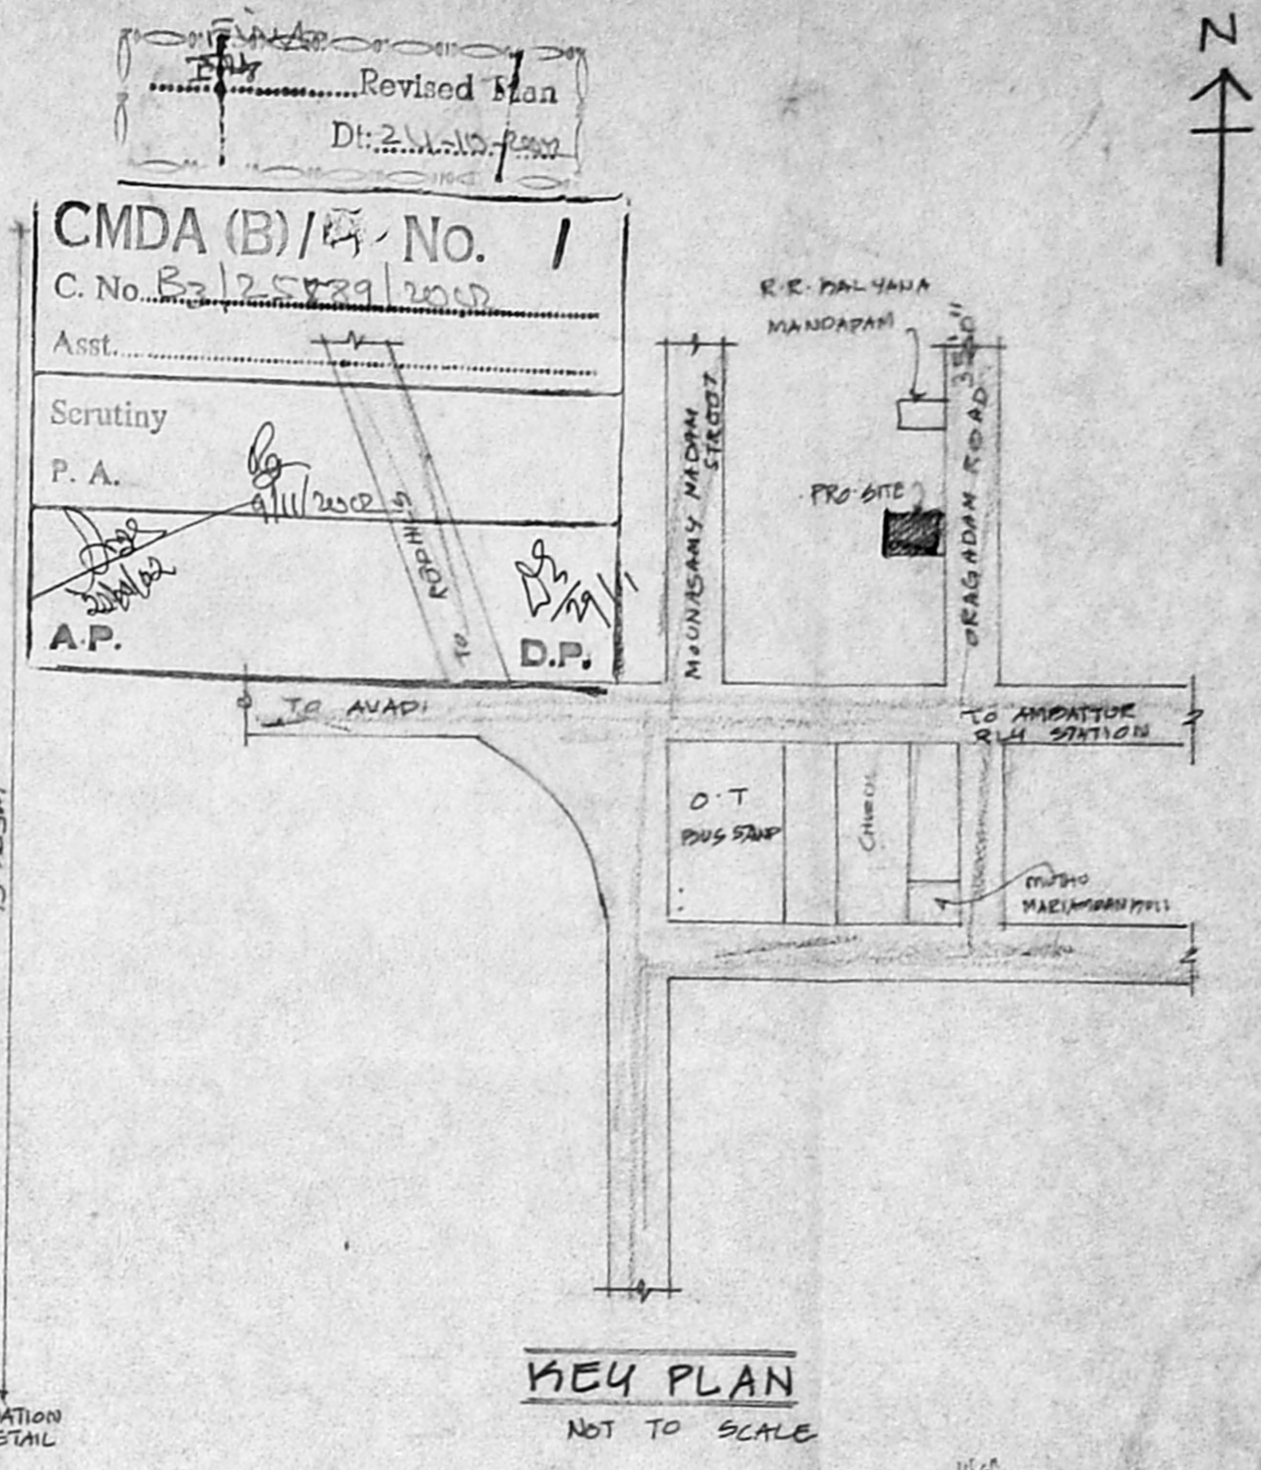

KEY PLAN


COMPOUND WALL DETAIL SECTION

SEPTIC TANK WITH UPFLOW FILTER DETAIL

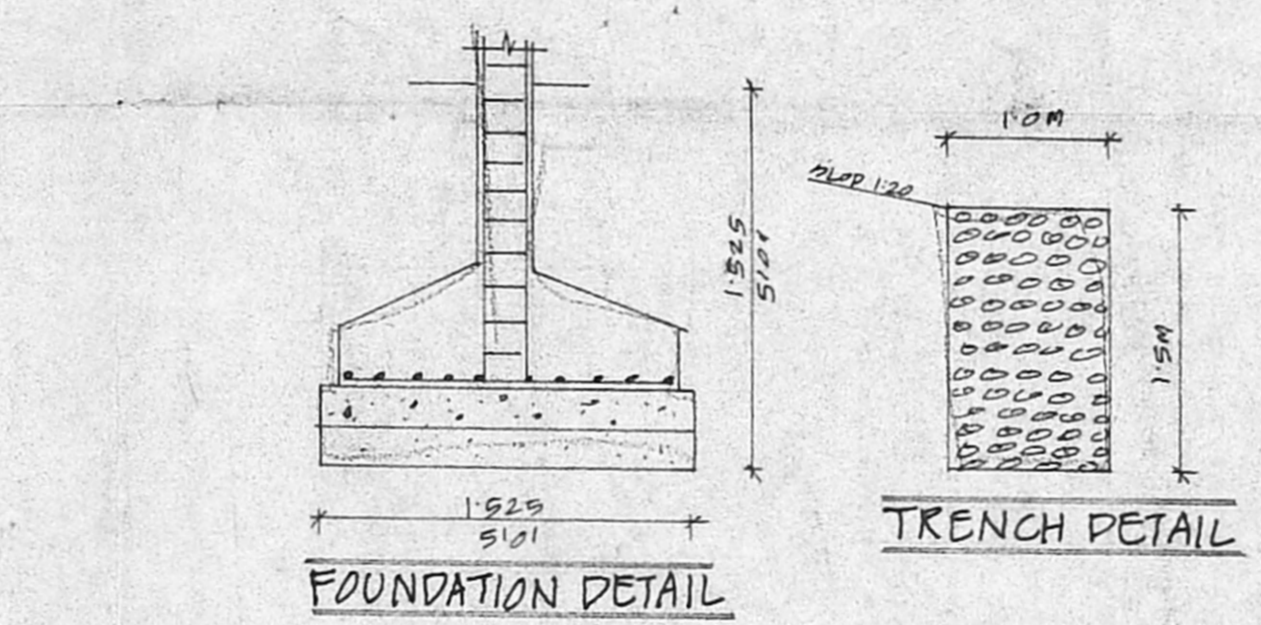

FOUNDATION DETAIL

TRENCH DETAIL

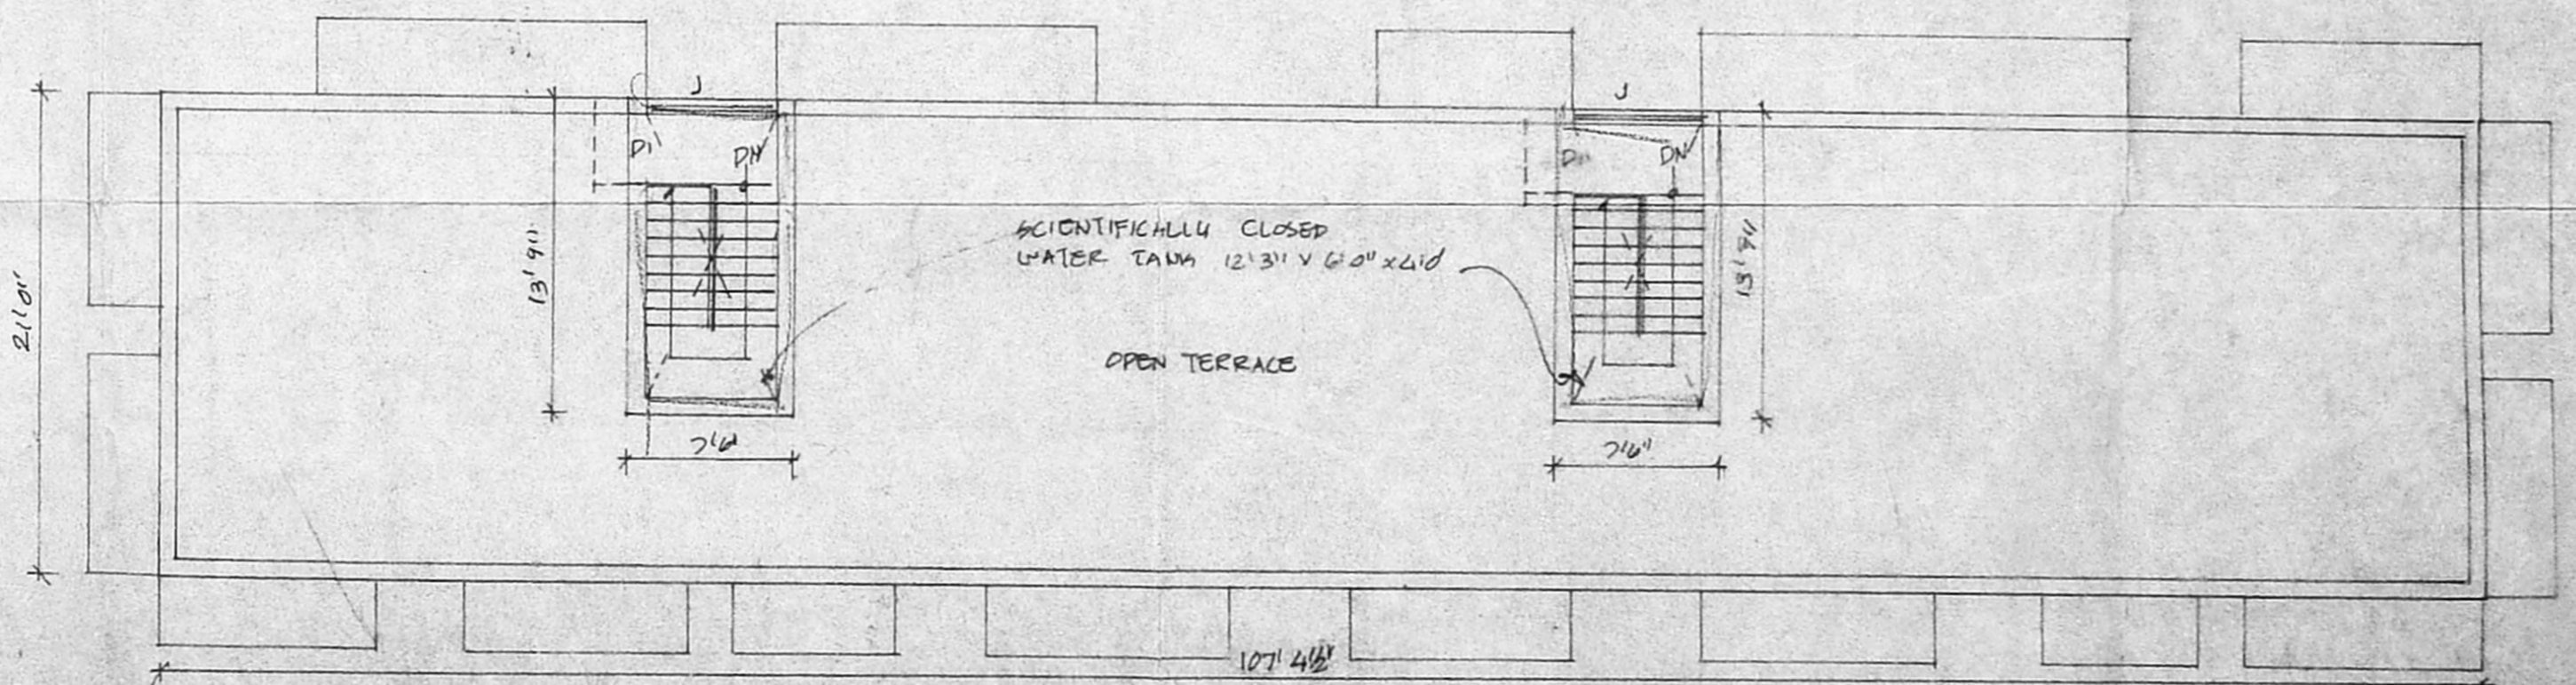

TERRACE FLOOR PLAN

PLAN SHOWING THE PROPOSED RESIDENTIAL BUILDING AT PLOT NO. 27, ORAGADAM ROAD, AMBATTUR, CHENNAI-53. IN S-NO 608 OF AMBATTUR VILLAGE, THIRUVALLUR DISTRICT.

SPECIFICATION SCALE 1:100, 1"=30'

- FOUNDATION IN P.C.C 1:5:10
- FLOORING IN P.C.C 1:4:8
- ROOF SLAB IN R.C.C 1:2:4
- BRICK WORK IN CM 7:5
- PLASTERING IN CM 1:3

JOINERY

MD	MAIN DOOR	1-00 X 2-135
D	DOOR	9-15 X 2-135
D ₂	DOOR	7-5 X 2-135
W	WINDOW	1-83 X 1-37
W ₂	WINDOW	1-37 X 1-37
W ₃	WINDOW	9-15 X 1-37
V	VENTILATOR	6-1 X 6-1

AREA	SQ. FT.	SQ. M.
PLOT AREA	5940.00	551.0
GROUND FLOOR	2224.87	209.52
FIRST FLOOR	2855.31	265.28
SECOND FLOOR	2855.31	265.28
TOTAL AREA	7935.49	740.10
PLOT COVERAGE	48.06%	
F.S-1	1.34	

REFERENCE

- PROPOSAL
- ROAD
- BOUNDARY

OWNER

K. SELVAM, B.E., AMIE, C. Eng. (I), A.I.V.
 Consulting Civil Engineer, Certified Engineer
 Approved Valuer, C. Eng. Surveyor,
 Class-1, Reg. No. 12/2003
 Door No. 17, Thiruvalluvar Salai,
 Mugalpet, East, Chennai-600 050,
 Phone: 5522050
 LICENSED SURVEYOR