



OFFICE COPY


Revised Plan
 Planning Permit No. 388/2002
APPROVED
 SUBJECT TO THE CONDITIONS IN THIS OFFICE LETTER
 No. 388/2002
 FOR MEMBER SECRETARY
 CHENNAI METROPOLITAN
 DEVELOPMENT AUTHORITY
 CHENNAI-600 008.

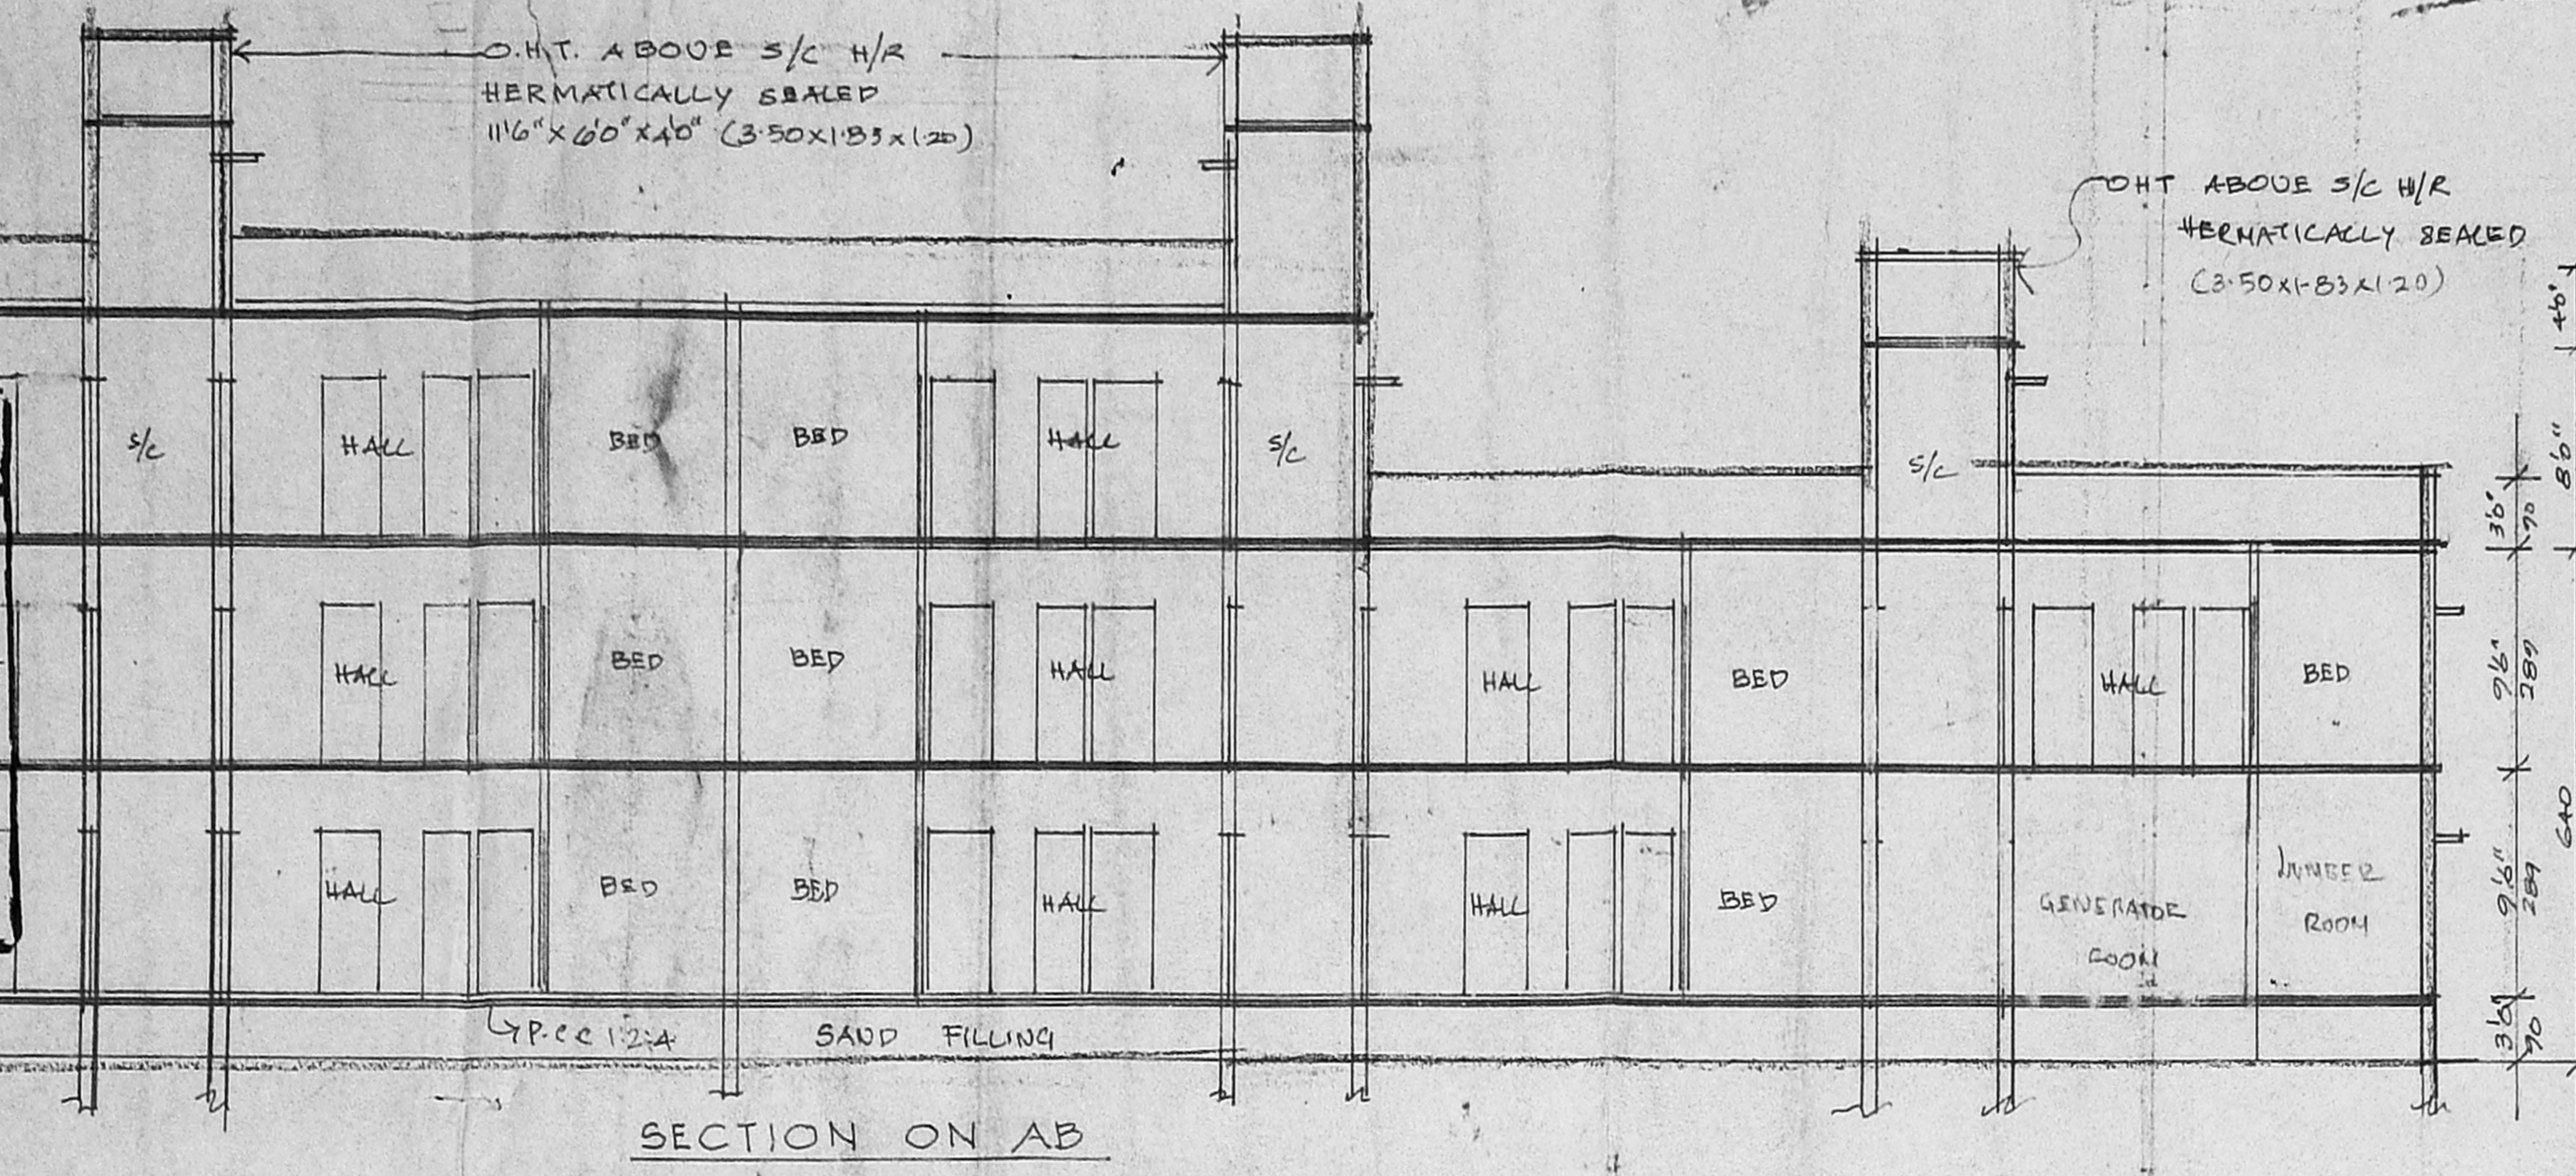

SECTION ON AB

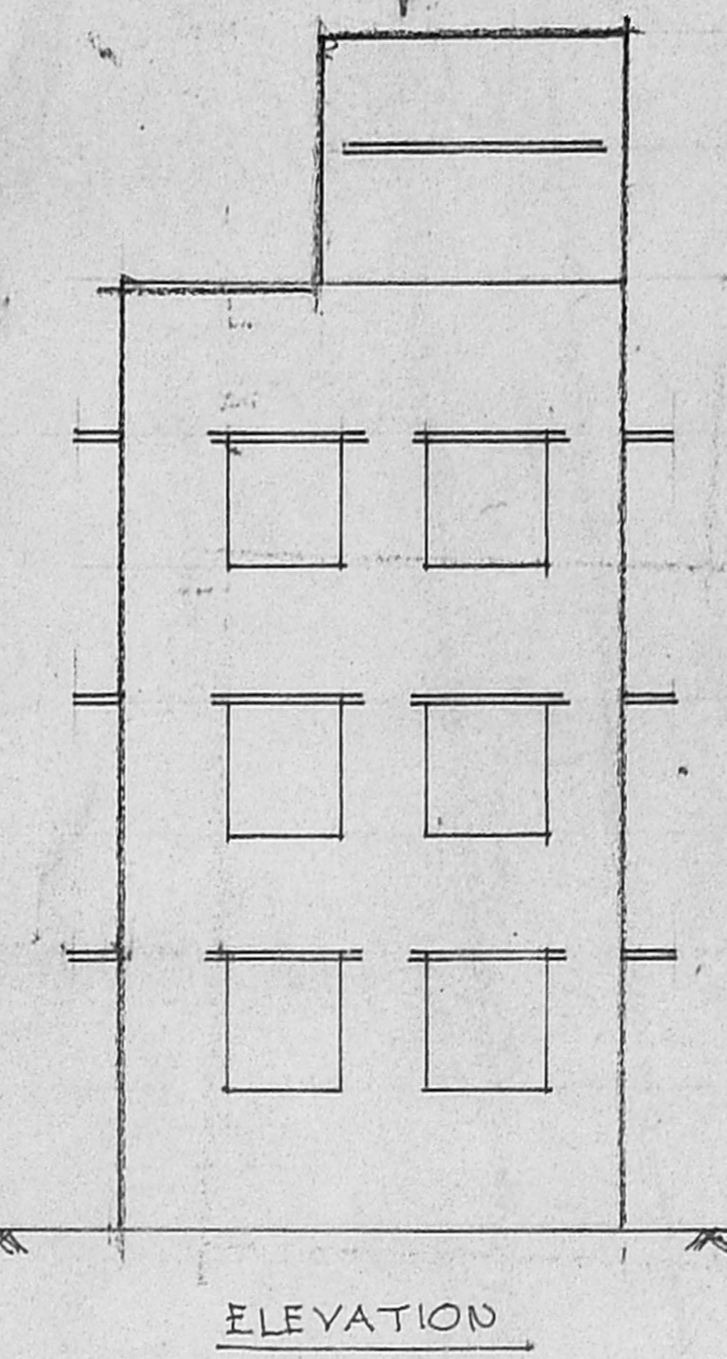


ELEVATION

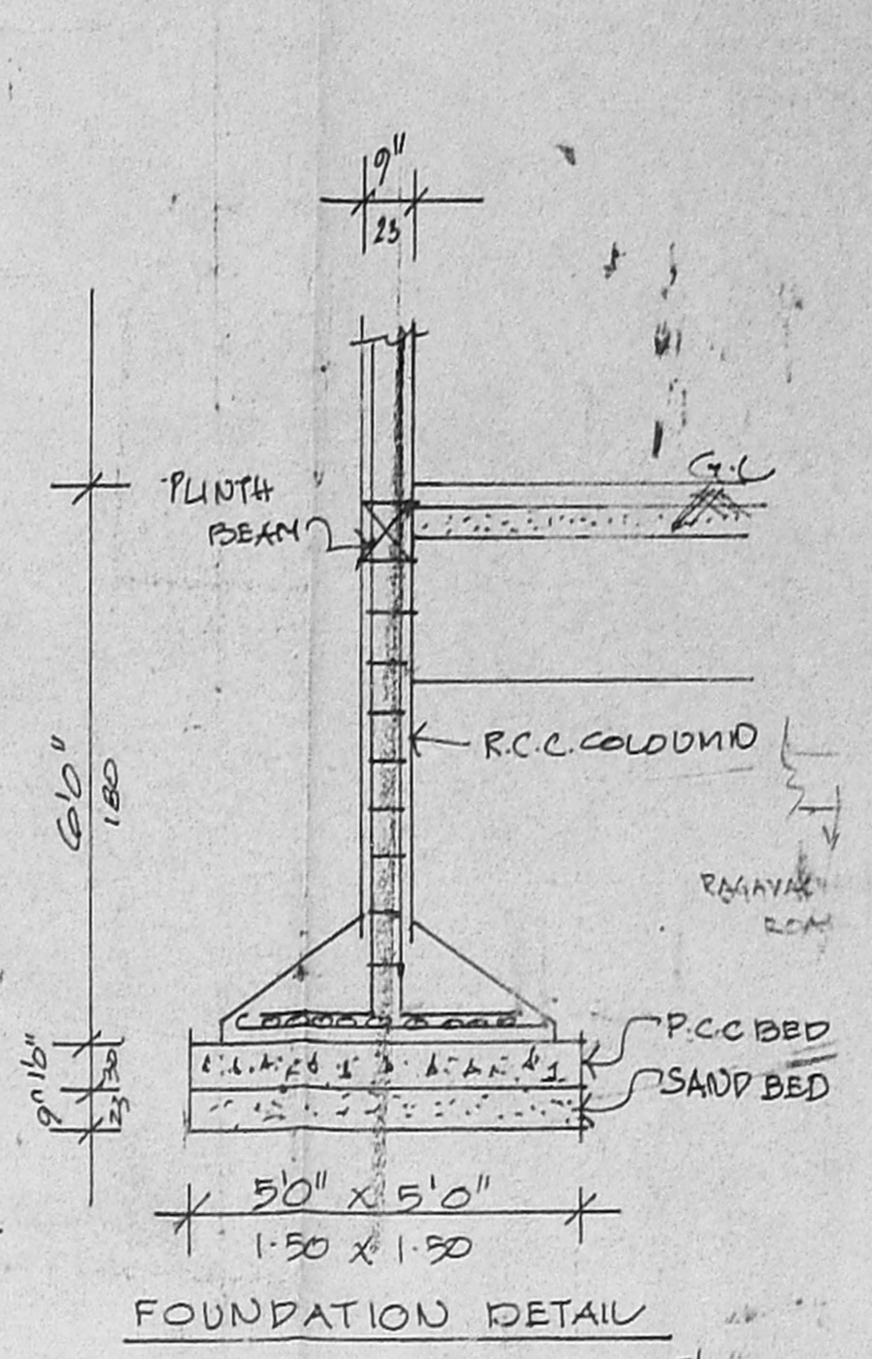


FOUNDATION DETAIL


Muniappa Nalick
 Revised Man
CMDA (B)/4 No. 1
 C.No. 388/2002
 Scrutiny
 P.A.
 12/11/2002
KEY PLAN
 NOT TO SCALE

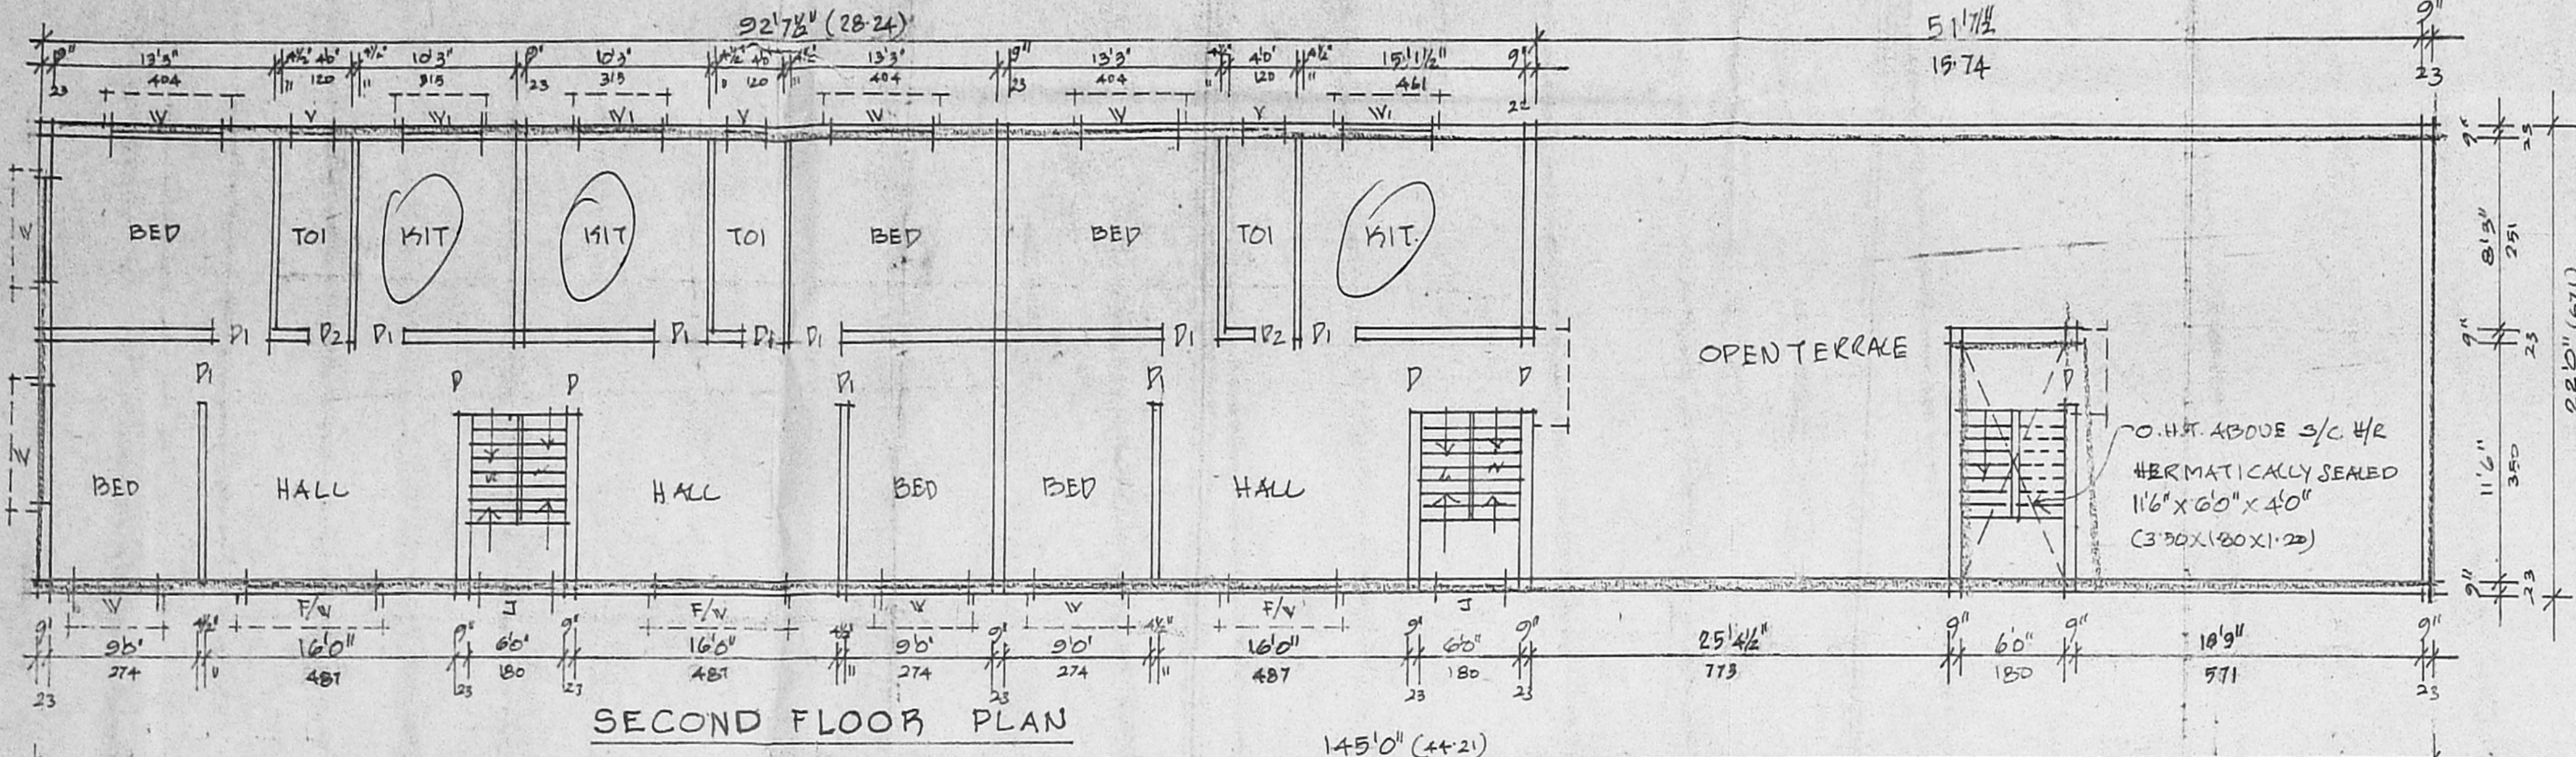

SECOND FLOOR PLAN

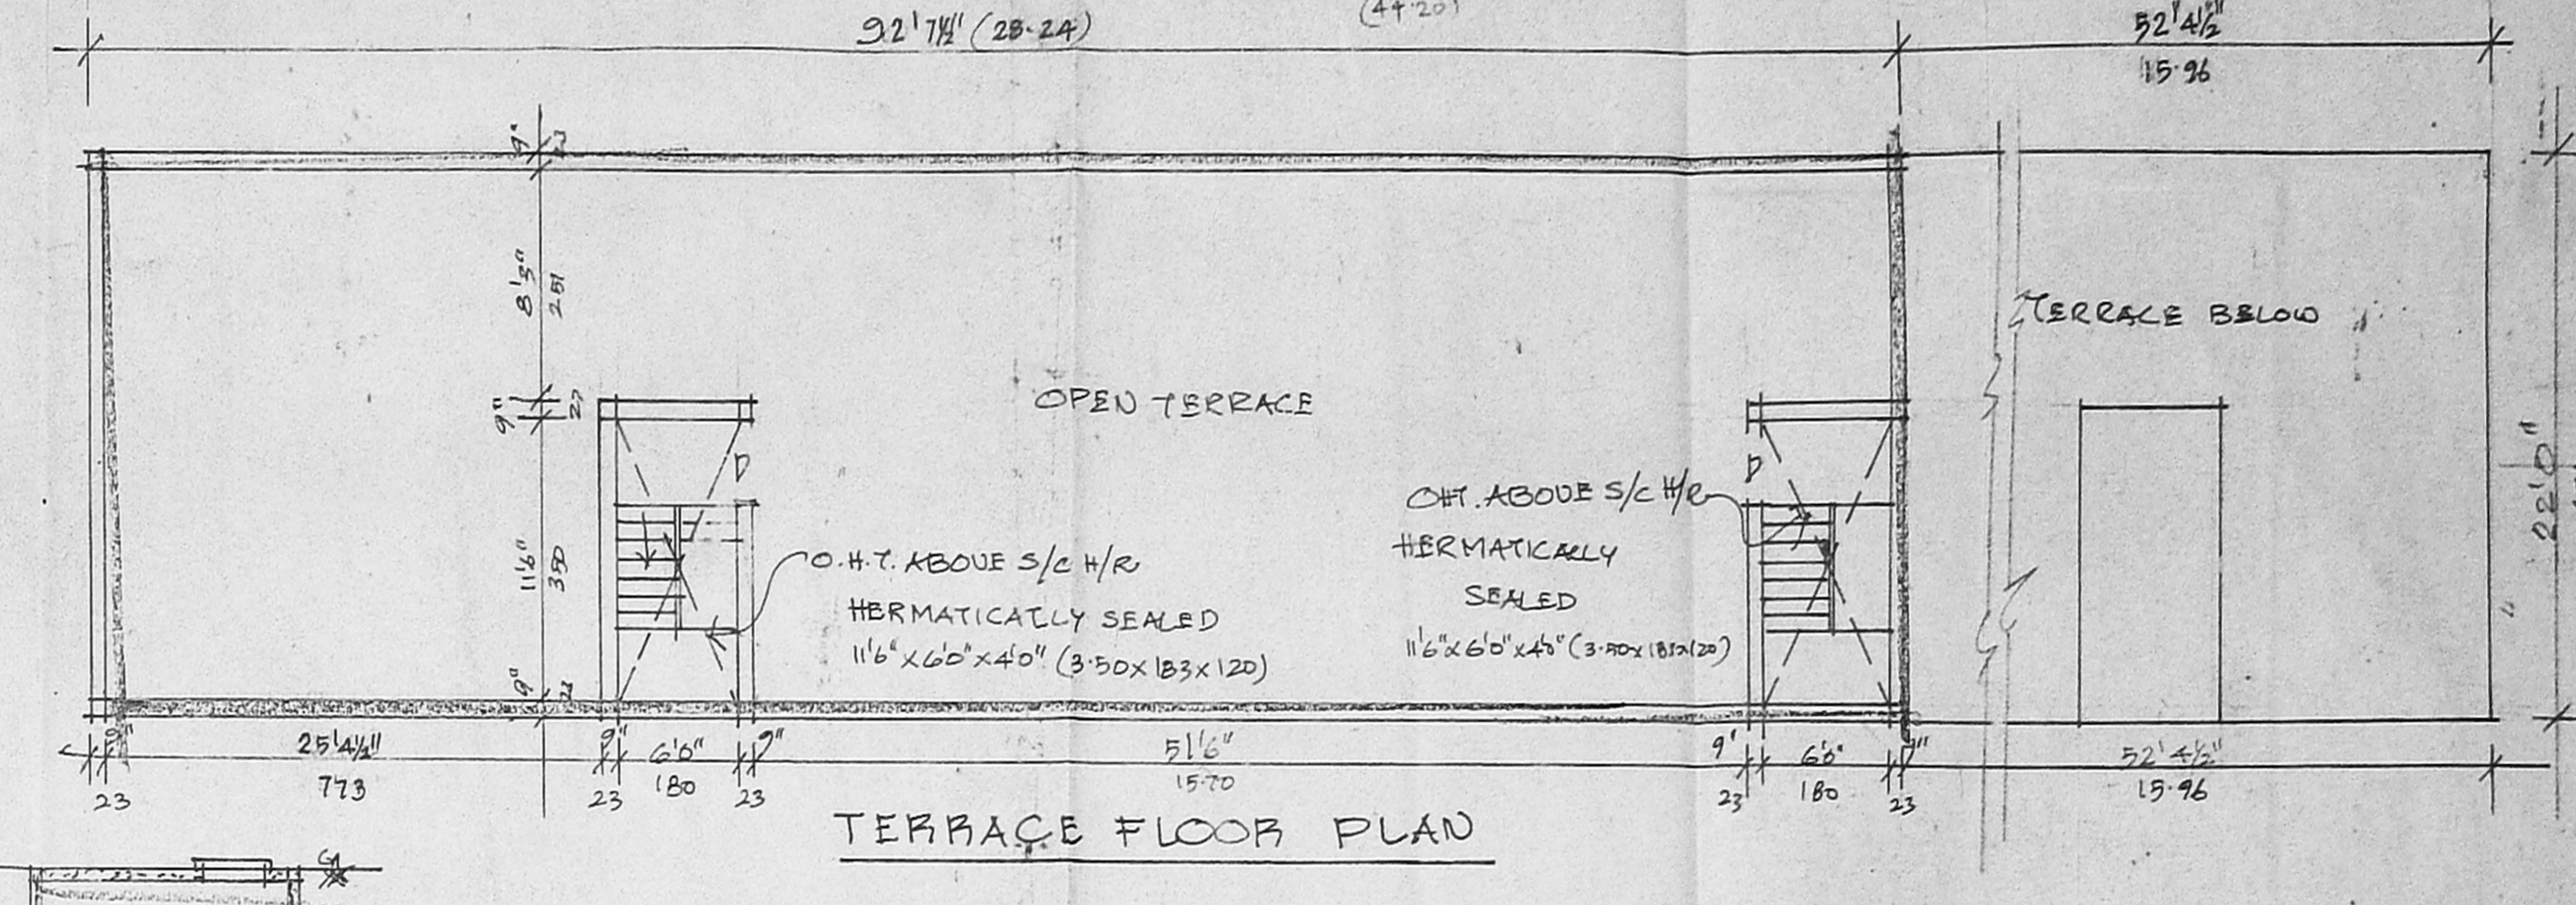

TERRACE FLOOR PLAN

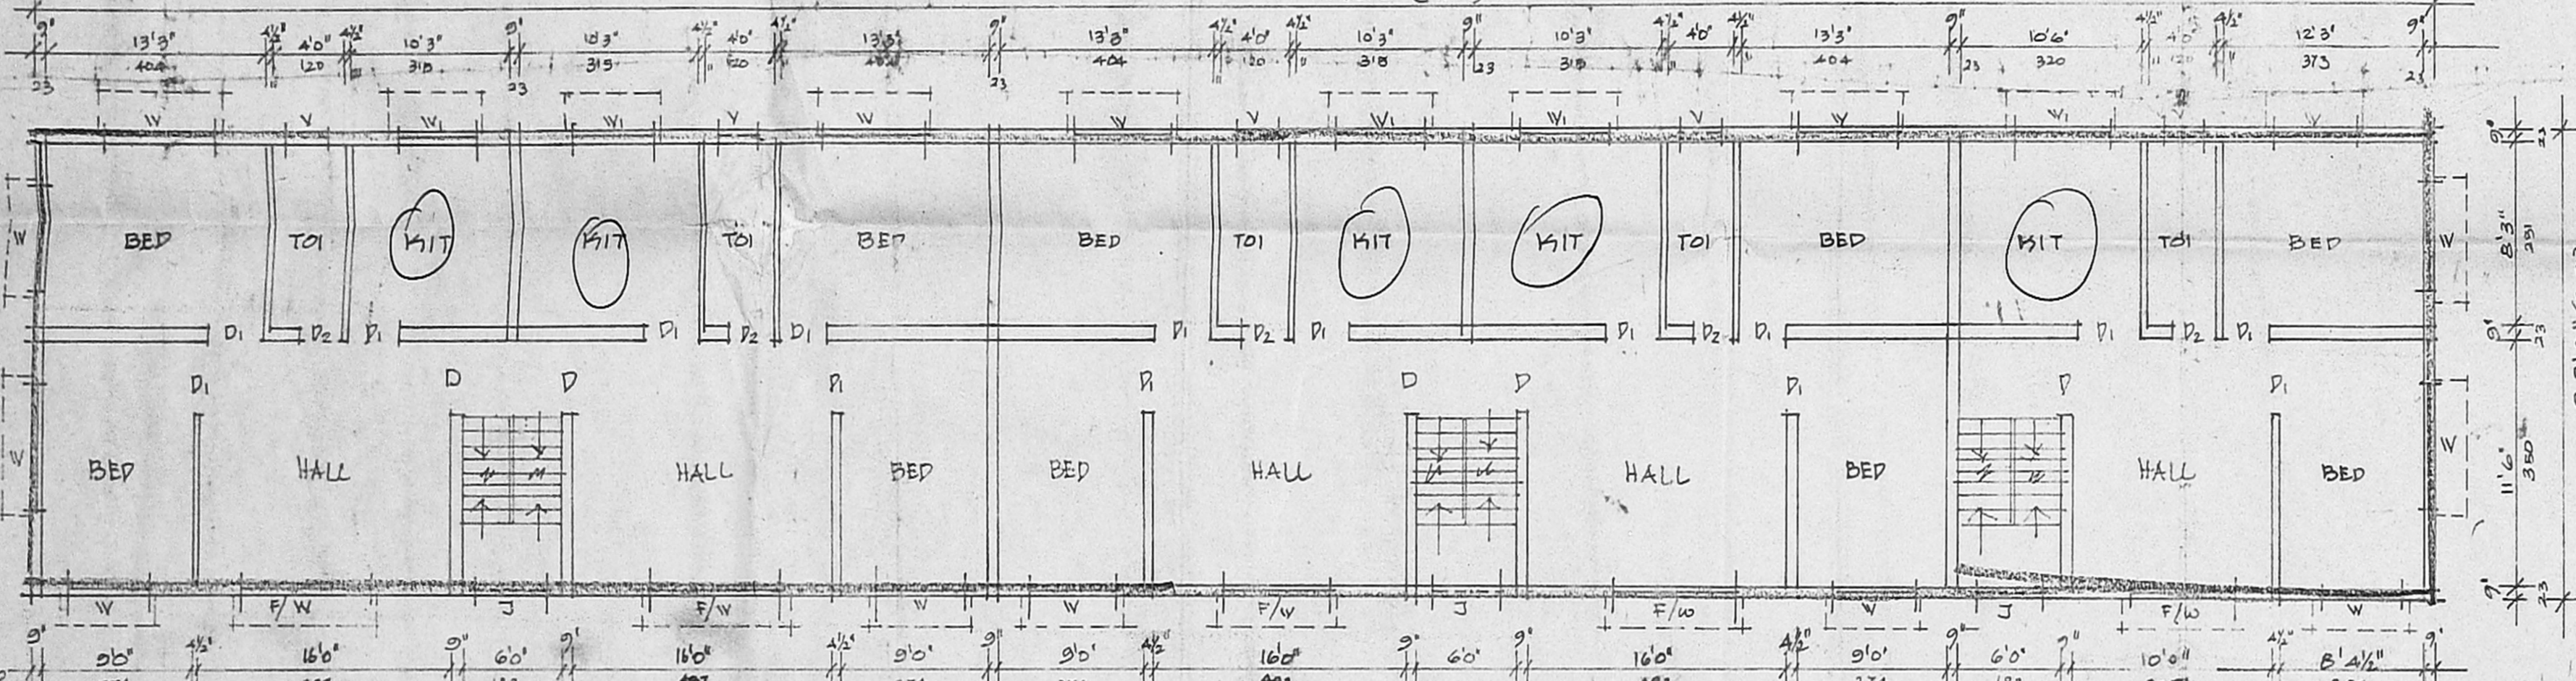

FIRST FLOOR PLAN

SPECIFICATION:-

1. ROOF SLAB IN R.C.C. 1:2:4 11CM THK.
2. BRICK WALL IN CEMENT MORTAR 1:5
3. R.C.C. COLUMN IN C.C. 1:2:4
4. PLINTH & BEAM IN R.C.C. 1:2:4
5. WALL PLASTERING 13CM 1:5 20MM THICK
6. CEILING PLASTERING IN G.M. 1:3 12MM THICK
7. PARAPET WALL IN CM 1:3 100M HIGH
8. SILVER GREY MOSAIC FLOOR 22MM THICK
9. T.W. DOOR FRAMES AND FLOST DOOR SHOTTER
10. ALUMINIUM SLIDING WINDOWS WITH 4MM PLAIN GLASS
11. WEATHERING COURSE - BRICK JELLY CONCRETE LAD WITH PRESSED CLAY TILES.
12. FLOORING CONCRETE IN C.C. 1:4:8
13. SAND FILLING
14. R.C.C. FOOTING IN C.C. 1:2:4.

JOINERIES:-

- D- DOOR 3'6" x 7'6" - 100 x 213
- P1- DOOR 3'6" x 7'6" - 076 x 213
- P2- DOOR 2'6" x 7'6" - 076 x 213
- F/W- FREDCH WINDOW 6'6" x 7'6" - 200 x 213
- W- WINDOW 3'0" x 4'6" - 150 x 137
- W1- WINDOW 3'0" x 4'6" - 090 x 137
- Y- VENTILATOR 2'0" x 1'6" - 060 x 45
- J- R.C.C. JOLLY TO SIZE
- G- GRILL DOOR 6'0" x 7'6" - 180 x 213.


PLAN SHOWING THE PROPOSED RESI-

BUILDING AT O.P. NO. 65, N.D. NO. 95, MUNIAPPA NALICK STREET IN T.S. NO. 790/1, BLOCK NO. 46, PERAMBUR DIVISION, PERAMBUR - PURASAWALKHAM TALUK, CHENNAI CITY. CORPORATION OF CHENNAI

SCALE: 1:100 (8 FEET TO AN INCH)

AREA STATEMENT. REFERENCE

SITE EXTENT	5398 sqft / 501.48 m ²	PROPOSED
GROUND FLOOR AREA	3190 sqft / 296.36 m ²	ROAD
FIRST FLOOR AREA	3190 sqft / 296.36 m ²	ROAD
SECOND FLOOR AREA	1996 sqft / 185.48 m ²	ROAD
TOTAL FLOOR AREA	8376 sqft / 778.20 m ²	SITE-BOUNDARY
NOV- F.S.I AREA:	530 sqft / 49.24 m ²	
FLOOR SPACE INDEX	1.45	
COVERAGE:	59.07%	
NO. OF TWOWHEELER	12 NOS.	

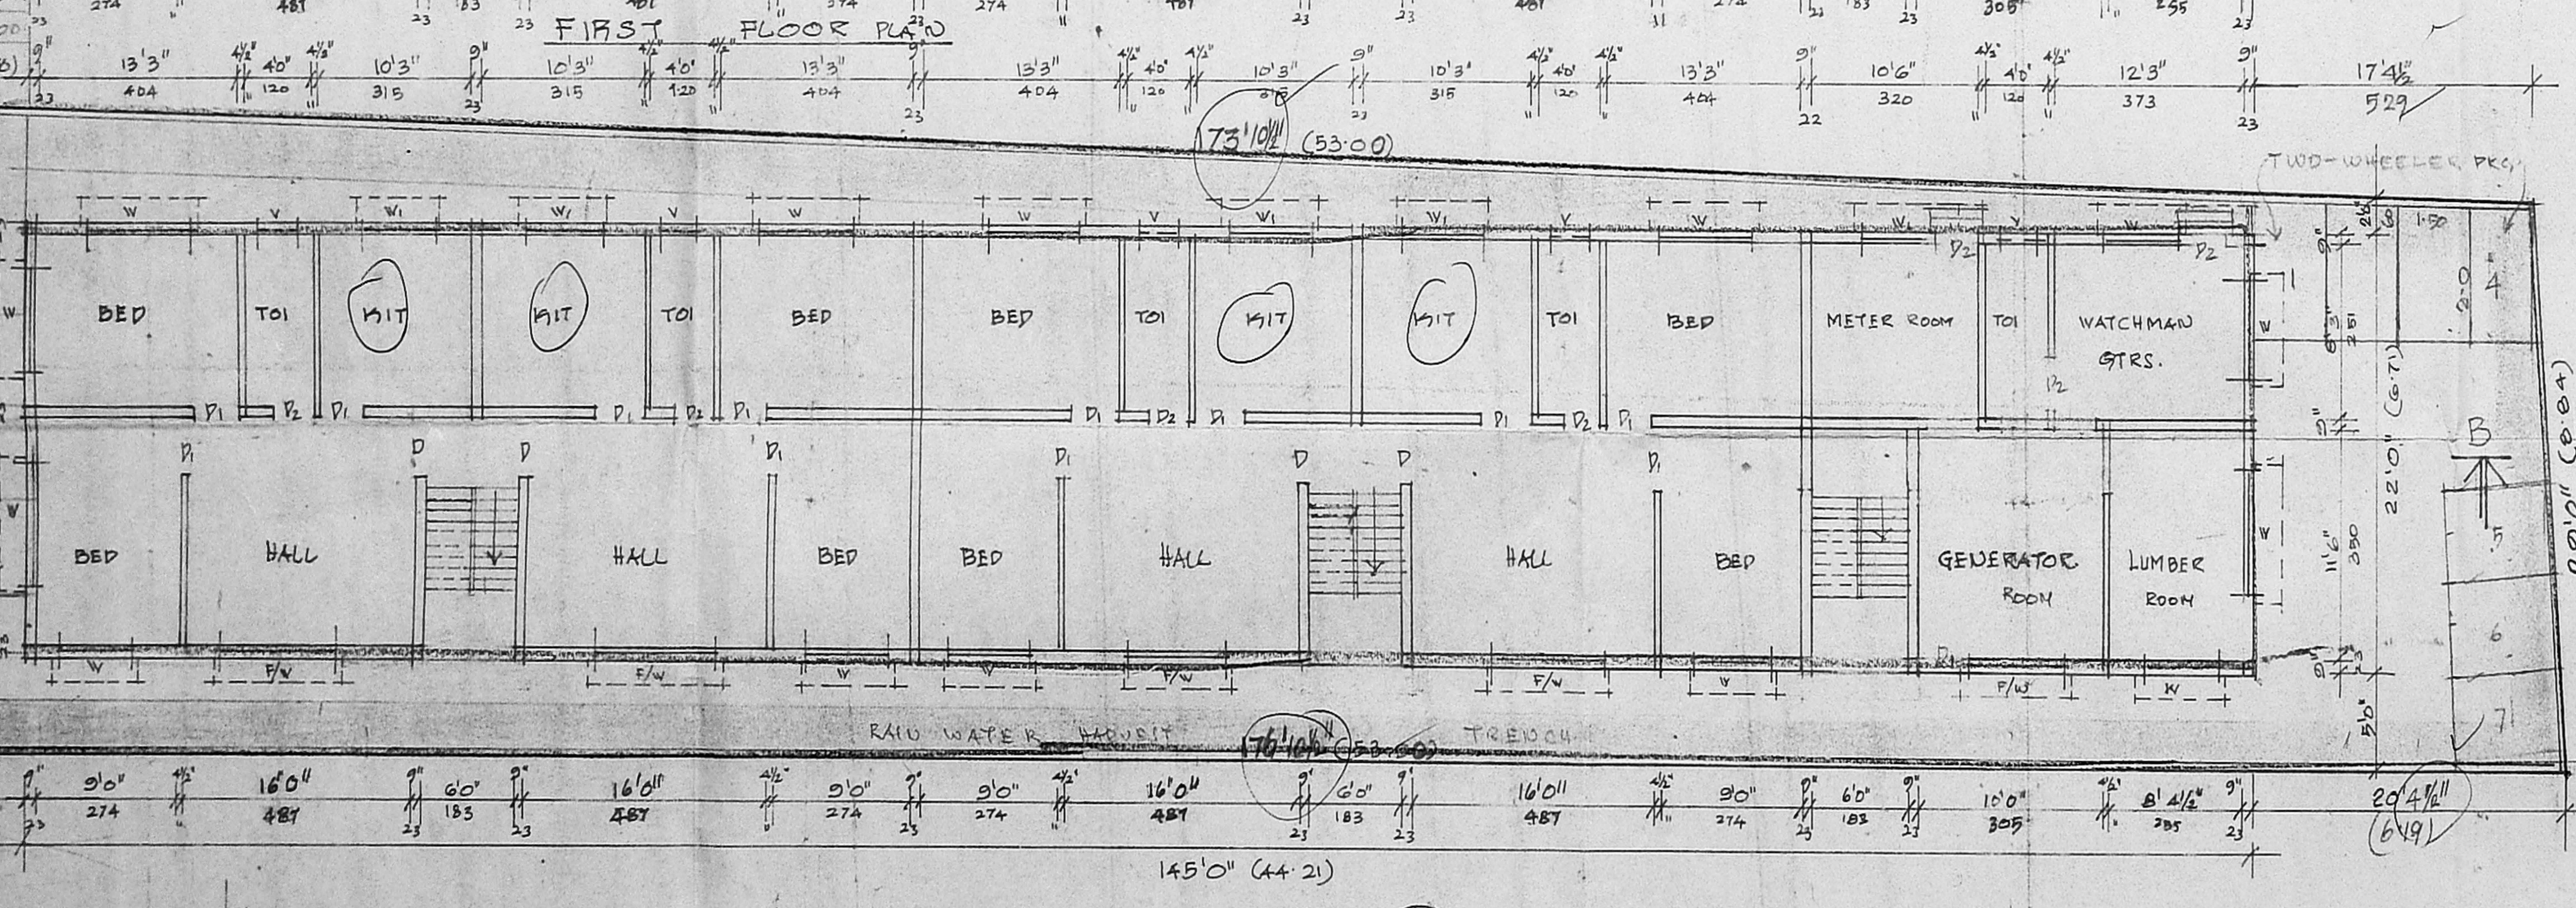

SITE CUM GROUND FLOOR PLAN

K. SELVAM, B.E. AMIE, C.Eng (I) A.I.V.
 Consulting Civil Engineer Chartered Engineer
 Class I Reg. No. 5302/2003
 Door No 1117, Thiruvalluvar Salai,
 Noyyalur East, Chennai-600 050.
 Phone: 6502050

OWNER

LICENSED SURVEYOR